

DRAWING LOCATION

U:\H_DRIVE\JOBS\18-028 UNALASKA CAPT. BAY RD (COU)\05 PRELIM DESIGN\CAD\SHEETS\18028_05_B01-B02.DWG

DATE

1/15/2021

TIME

10:46 AM

SCALE

1" = 5'

DESIGNED BY

SMH

CHECKED BY

CDB



DRAFTED BY

MCC

SMH

CDB

NO.	DATE	REVISION	STATE	PROJECT DESIGNATION	YEAR	SHEET NO.	TOTAL SHEETS
			ALASKA		2020	1	B2

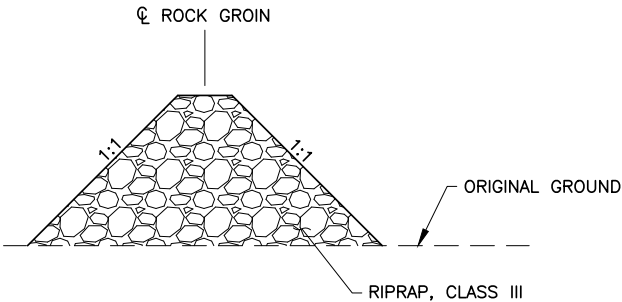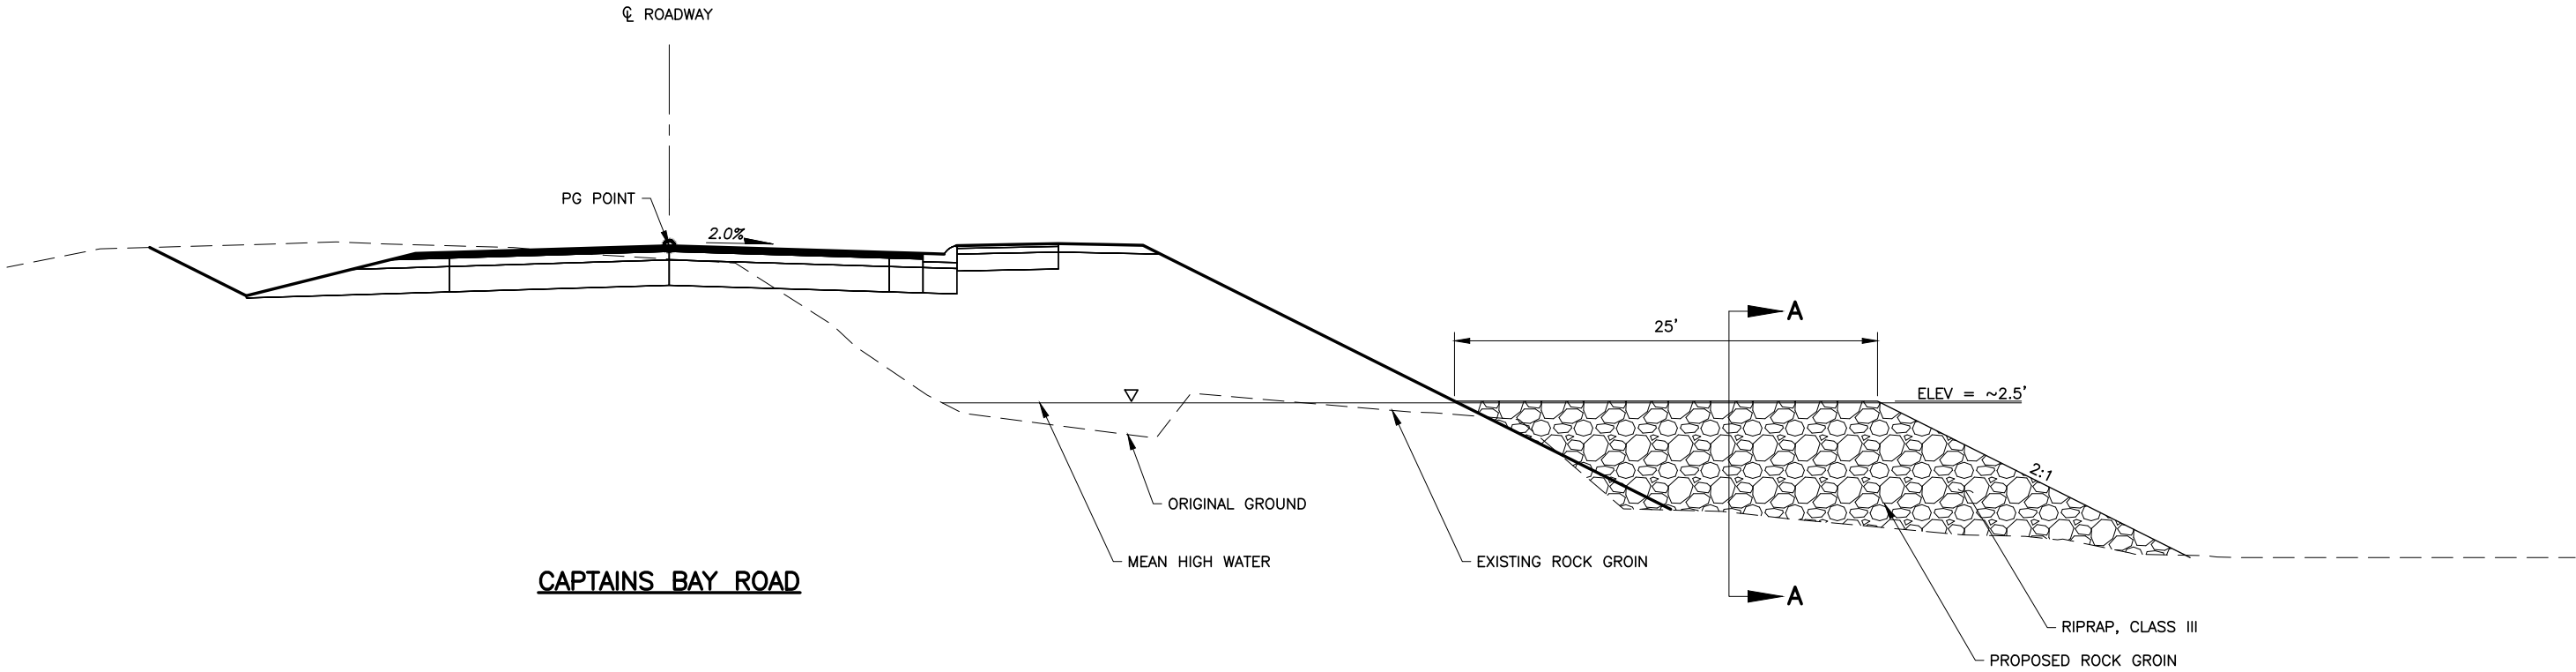

ROCK GROIN SECTION A-A

WORK IN PROGRESS

This document represents current concepts as of (See date @ left border)

HDL ENGINEERING CONSULTANTS, LLC

3335 ARCTIC BOULEVARD, STE 100

ANCHORAGE, AK 99503

(907)564-2120

AECL861

CITY OF UNALASKA

UNALASKA, ALASKA



CAPTAINS BAY ROAD

PAVING AND UTILITY EXTENSION


TYPICAL SECTIONS

DRAWING LOCATION		DATE	TIME	SCALE	DESIGNED BY	MCC
H:\JOBS\18-028 UNALASKA CAPT. BAY RD (COU)\05 PRELIM DESIGN\CAD\SHEETS\18028_05_F01-F15.DWG		11/9/2020	12:04 PM	1"=50'	CHECKED BY	SMH
					DRAFTED BY	CDB

LAYOUT SCHEDULE			
POINT	STATION	OFFSET	REMARKS
1	"CB" 103+10.00	15.00 RT	BEGIN TAPER
2	"CB" 104+20.00	25.00 RT	END TAPER

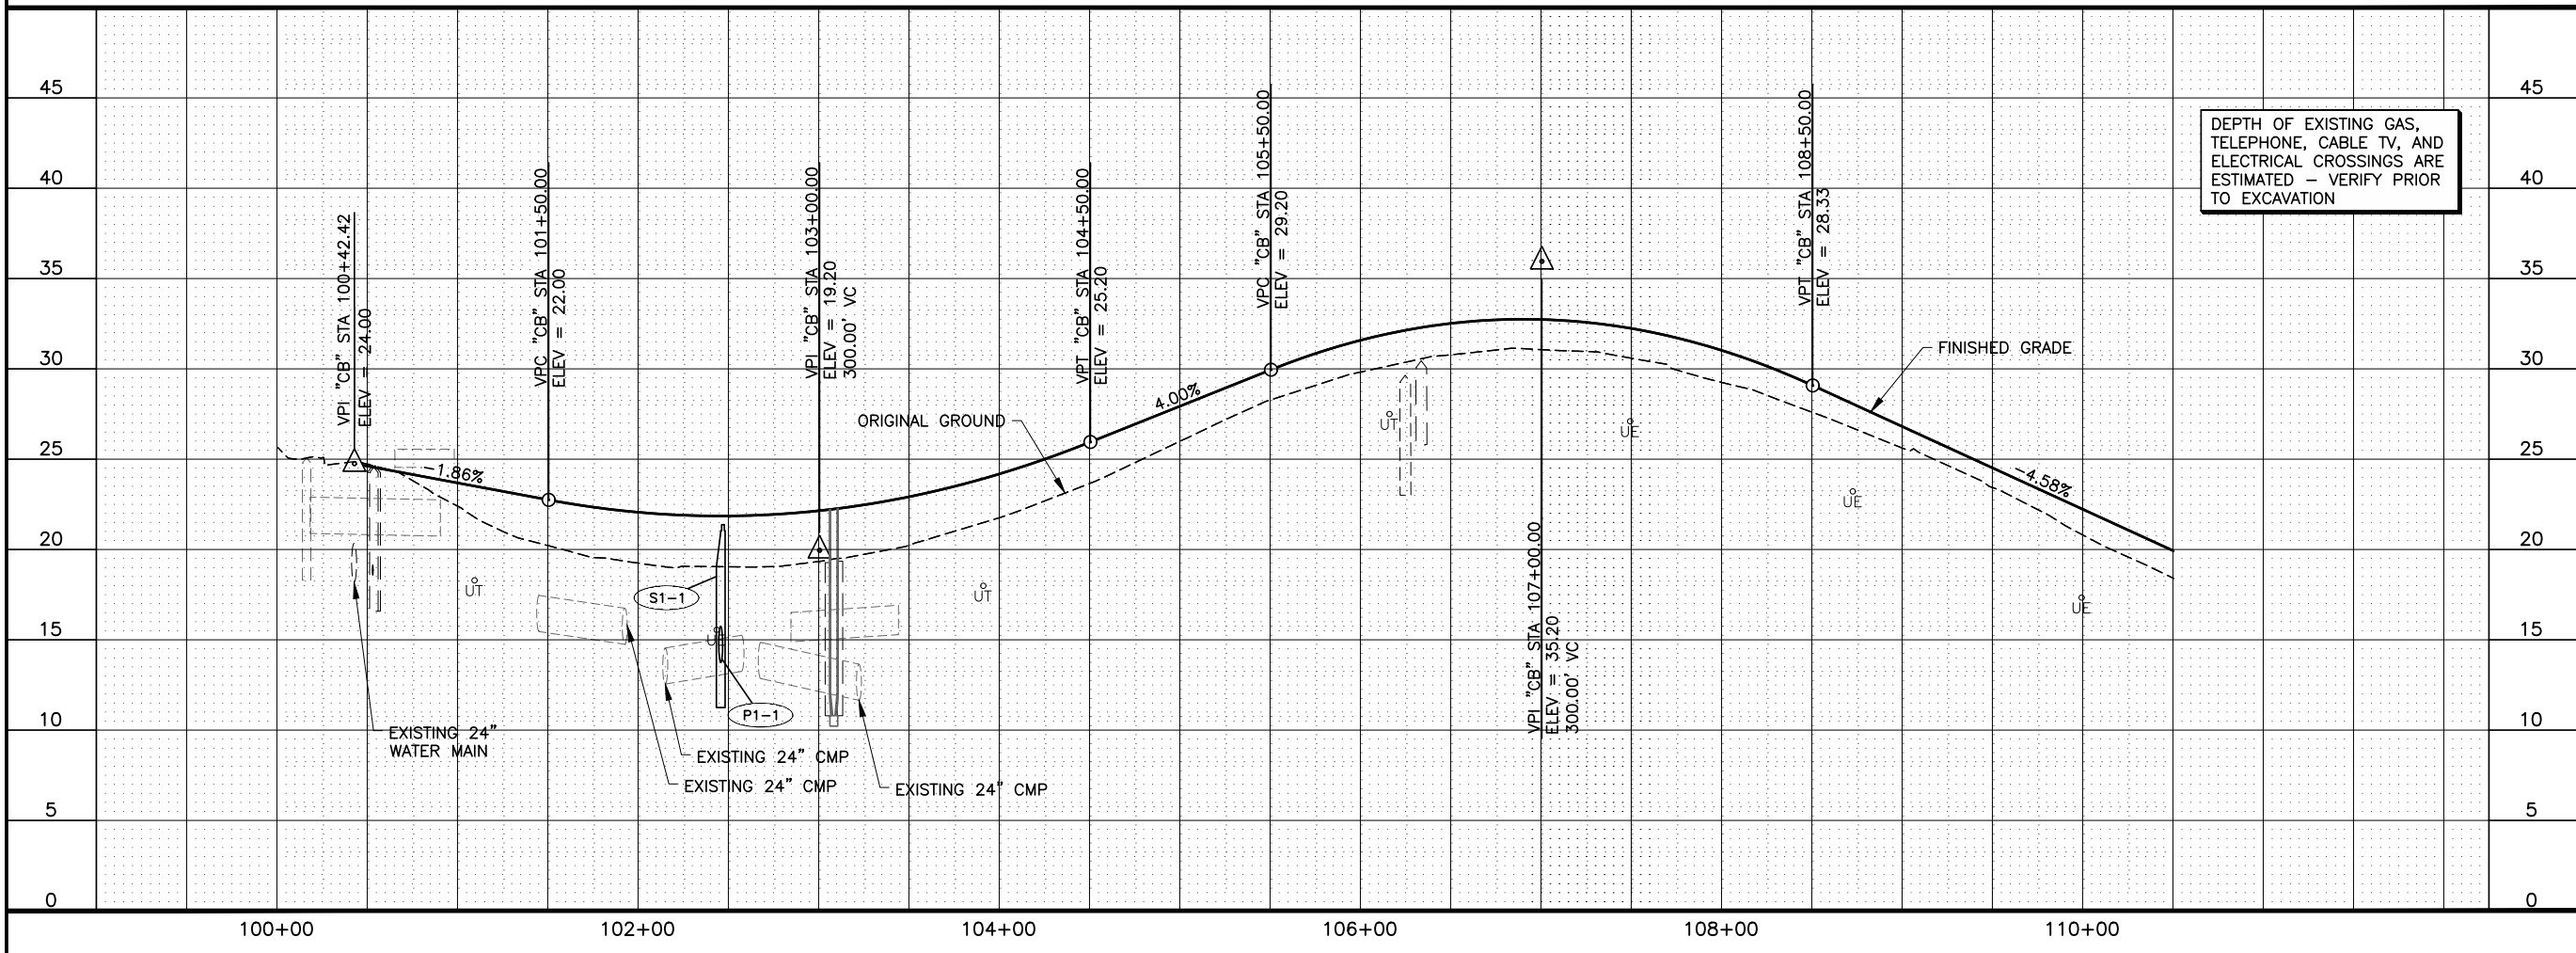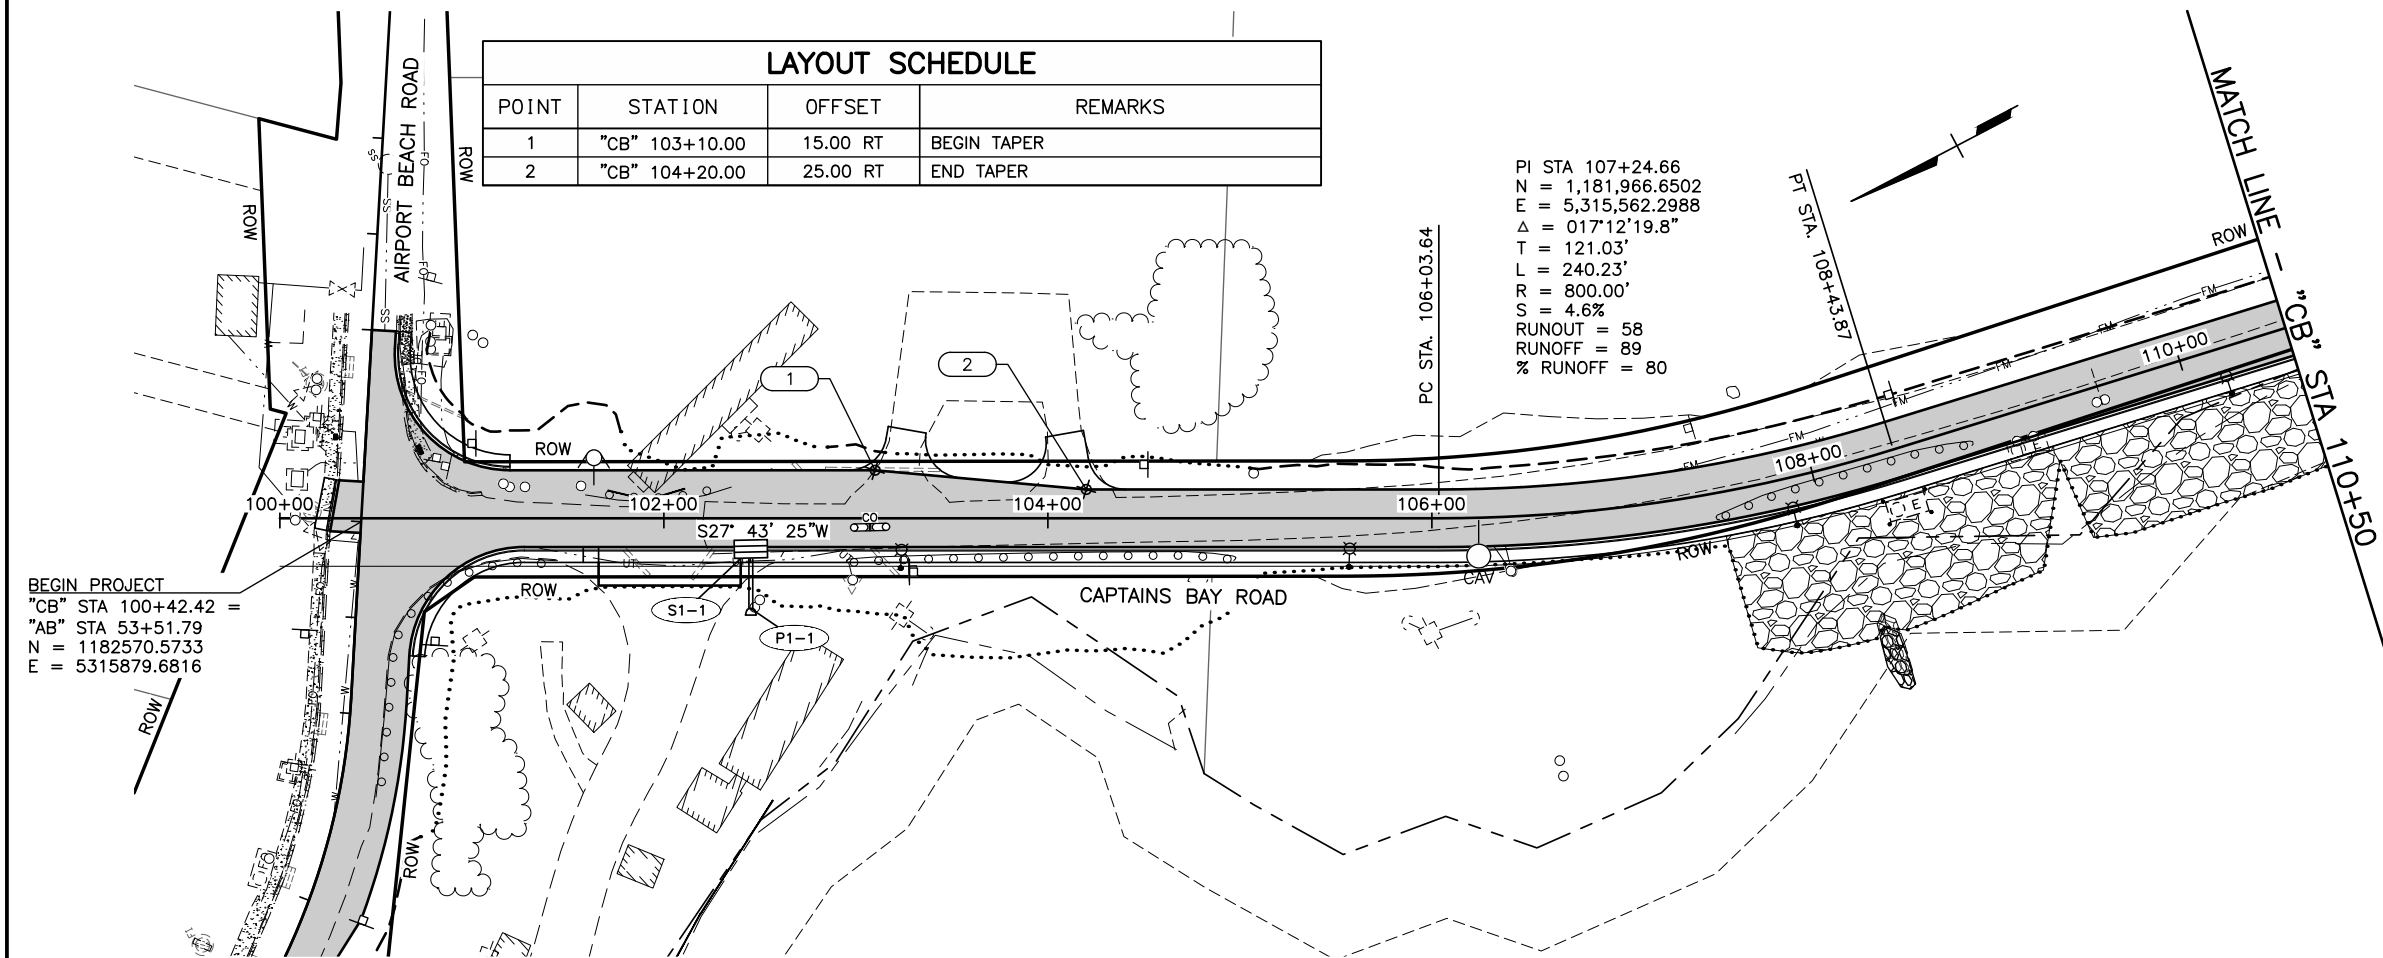

SHEET NO.		TOTAL SHEETS	
F1		F15	
STATE		YEAR	
ALASKA		2020	
PROJECT DESIGNATION			
NO.	REVISION		
DATE			
NO.	REVISION		
DATE			
NO.	REVISION		
DATE			

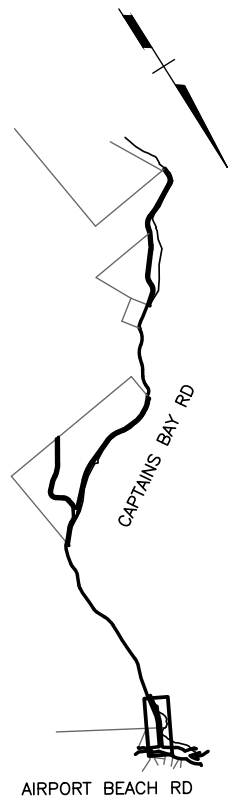

WORK IN PROGRESS
This document represents
current concepts as of ____
(See date @ left border)

HDL ENGINEERING CONSULTANTS, LLC
3335 ARCTIC BOULEVARD, STE 100
ANCHORAGE, AK 99503
(907) 564-2120
AECL861

CITY OF UNALASKA
UNALASKA, ALASKA

CAPTAINS BAY ROAD
PAVING AND UTILITY
EXTENSION

PLAN AND PROFILE
"CB" STA 100+00 TO
STA 110+50

DESIGNED BY
CHECKED BY
DRAWN BY



MCC
SMH
CDB

DATE
11/9/2020

TIME
12:05 PM

SCALE
1"=50'

DRAWING LOCATION
H:\JOBS\18-028 UNALASKA CAPT. BAY RD (COU)\05 PRELIM DESIGN\CAD\SHEETS\18028_05_F01-F15.DWG

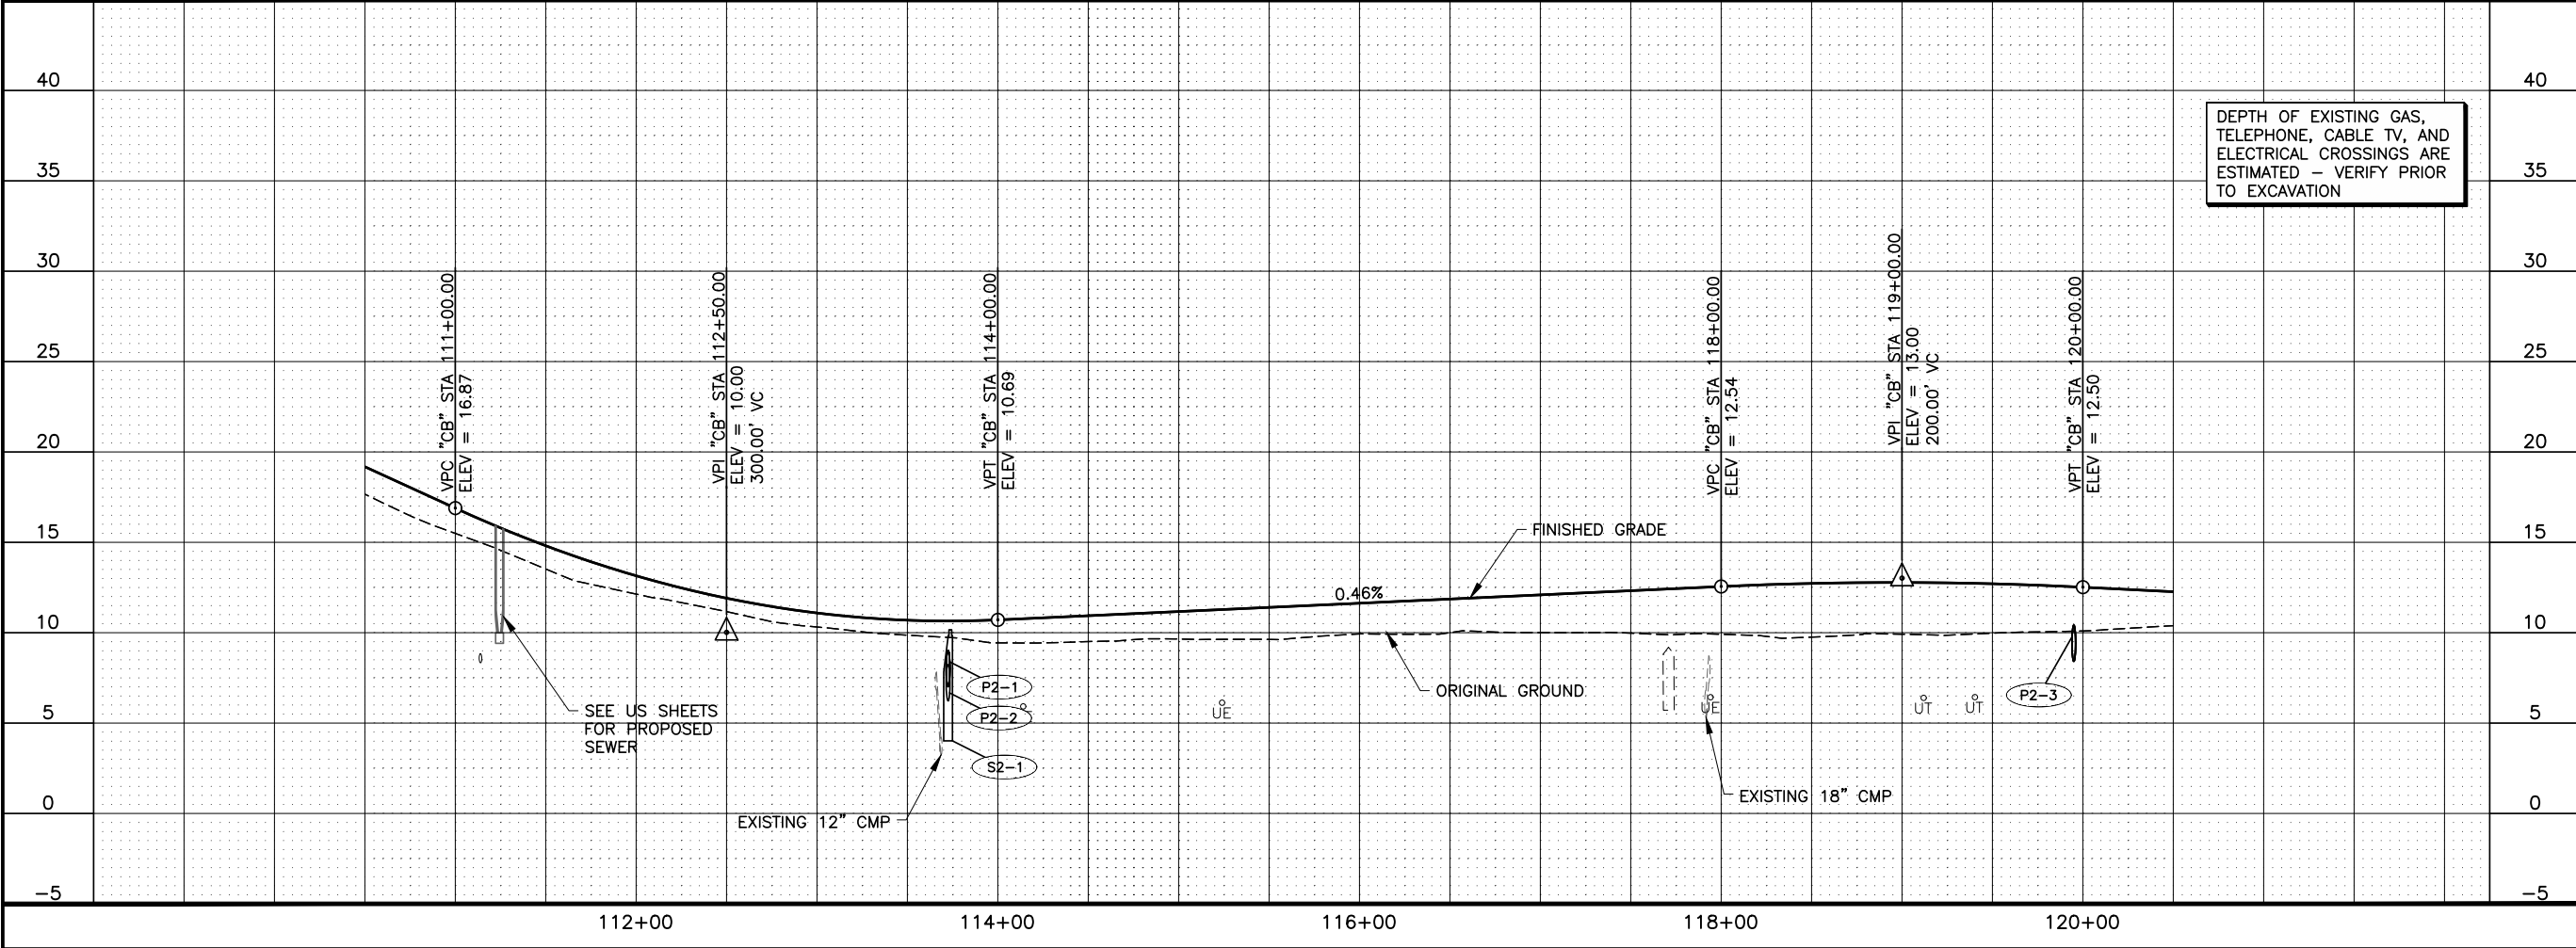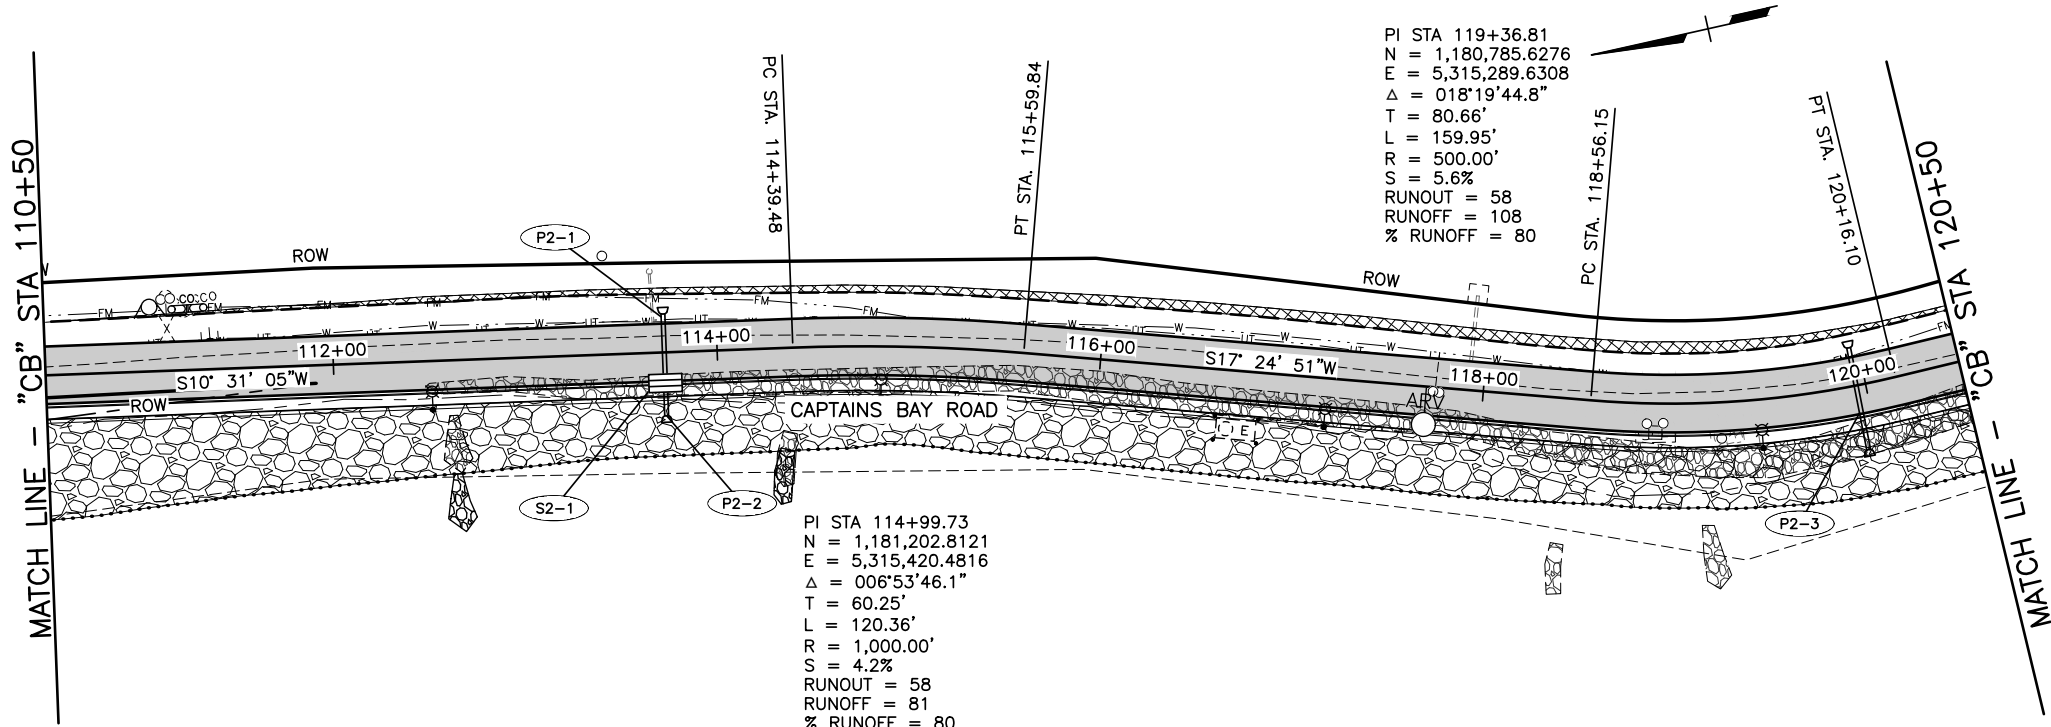

SHEET NO.	TOTAL SHEETS
F2	F15
STATE	YEAR
ALASKA	2020
PROJECT DESIGNATION	
NO.	REVISION
DATE	
NO.	REVISION
DATE	
NO.	REVISION
DATE	

CAPTAINS BAY RD

AIRPORT BEACH RD

WORK IN PROGRESS

This document represents current concepts as of ____

(See date @ left border)



HDL ENGINEERING CONSULTANTS, LLC
3335 ARCTIC BOULEVARD, STE 100
ANCHORAGE, AK 99503
(907) 564-2120
AECLE61

CITY OF UNALASKA
UNALASKA, ALASKA


CAPTAINS BAY ROAD
PAVING AND UTILITY
EXTENSION

PLAN AND PROFILE
"CB" STA 110+50 TO
STA 120+50

DRAWING LOCATION		DATE	TIME	SCALE	DESIGNED BY	MCC
H:\JOBS\18-028 UNALASKA CAPT. BAY RD (COU)\05 PRELIM DESIGN\CAD\SHEETS\18028_05_F01-F15.DWG		11/9/2020	12:05 PM	1"=50'	CHECKED BY	
					DRAFTED BY	CDB

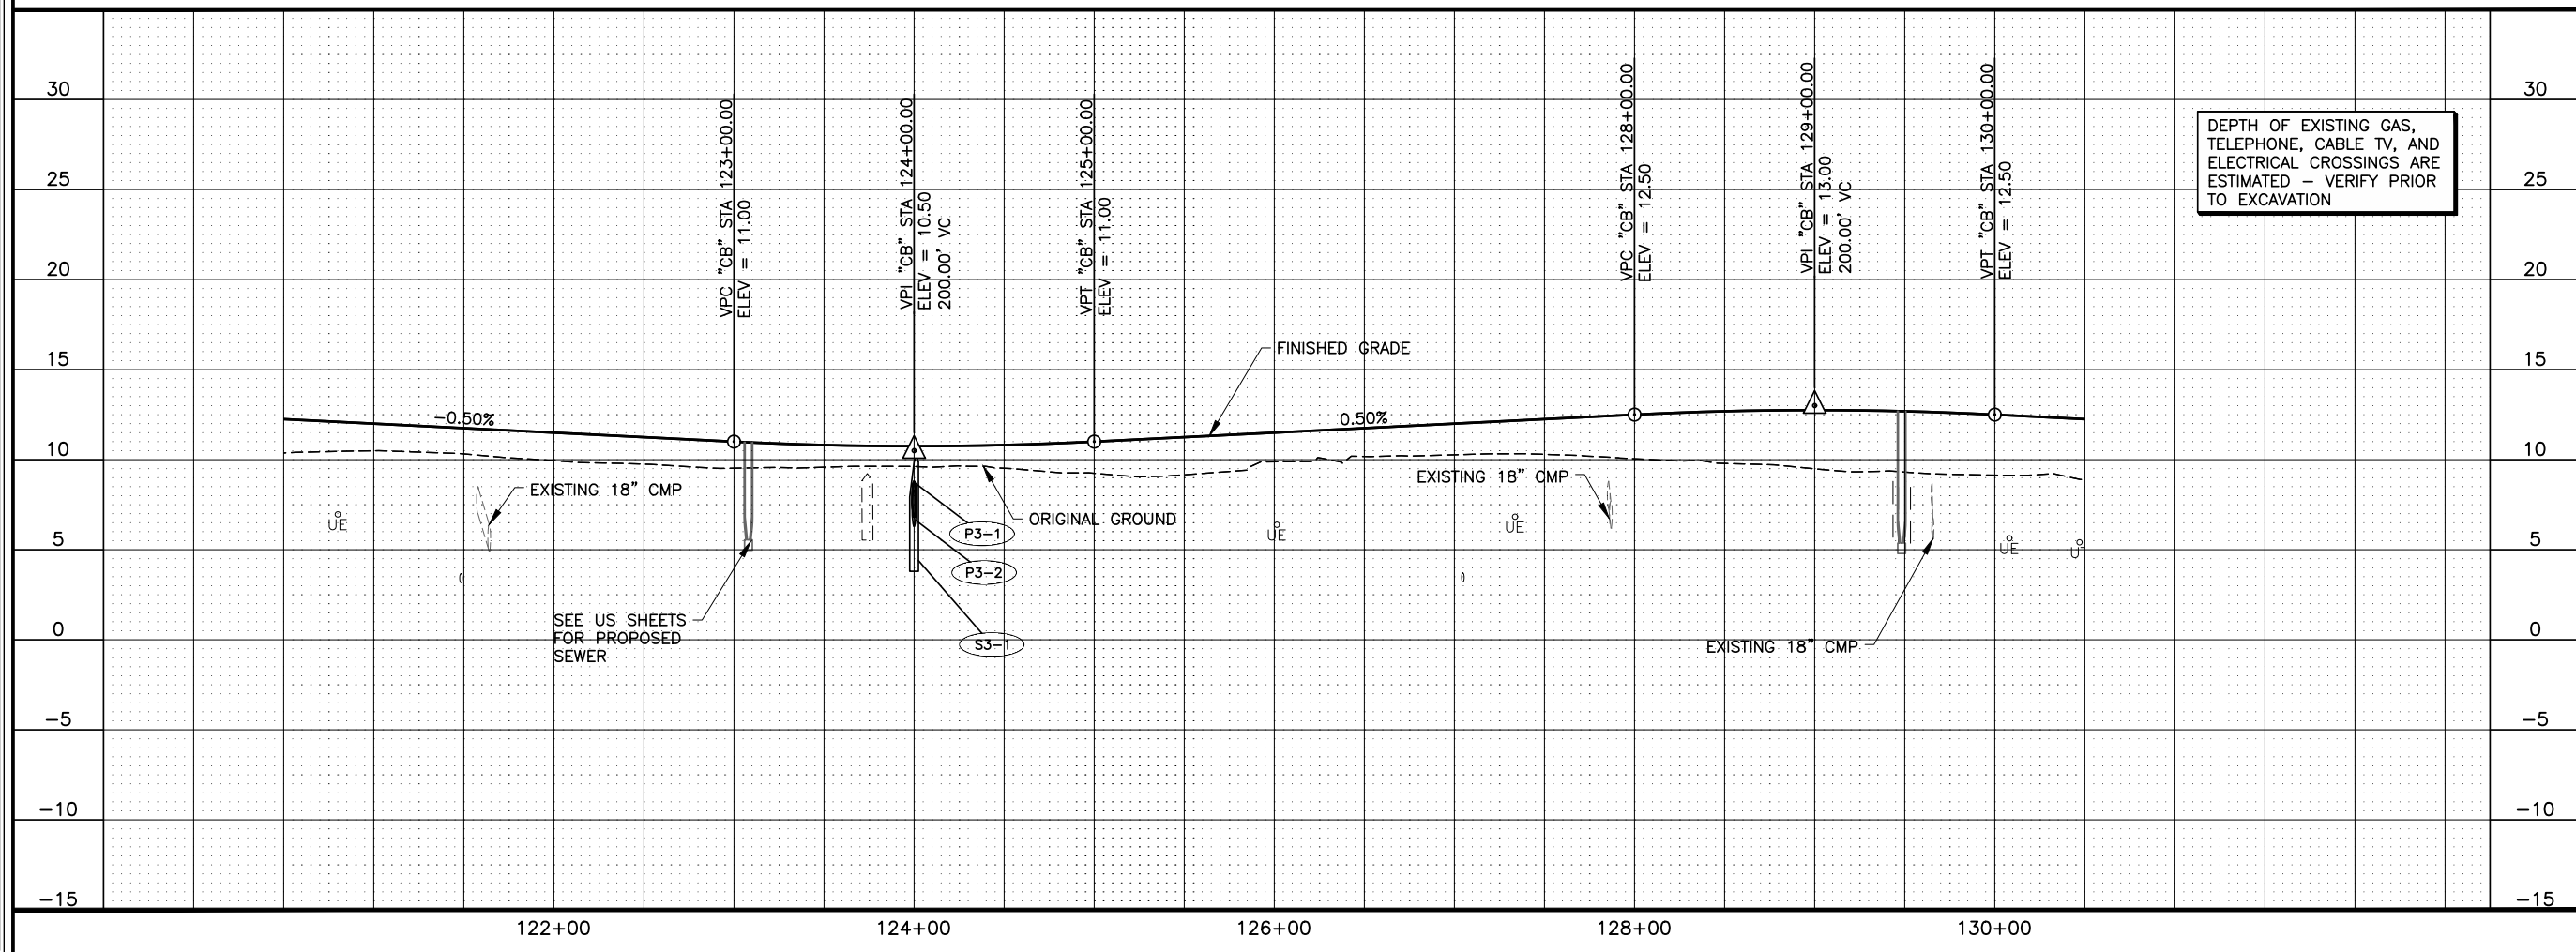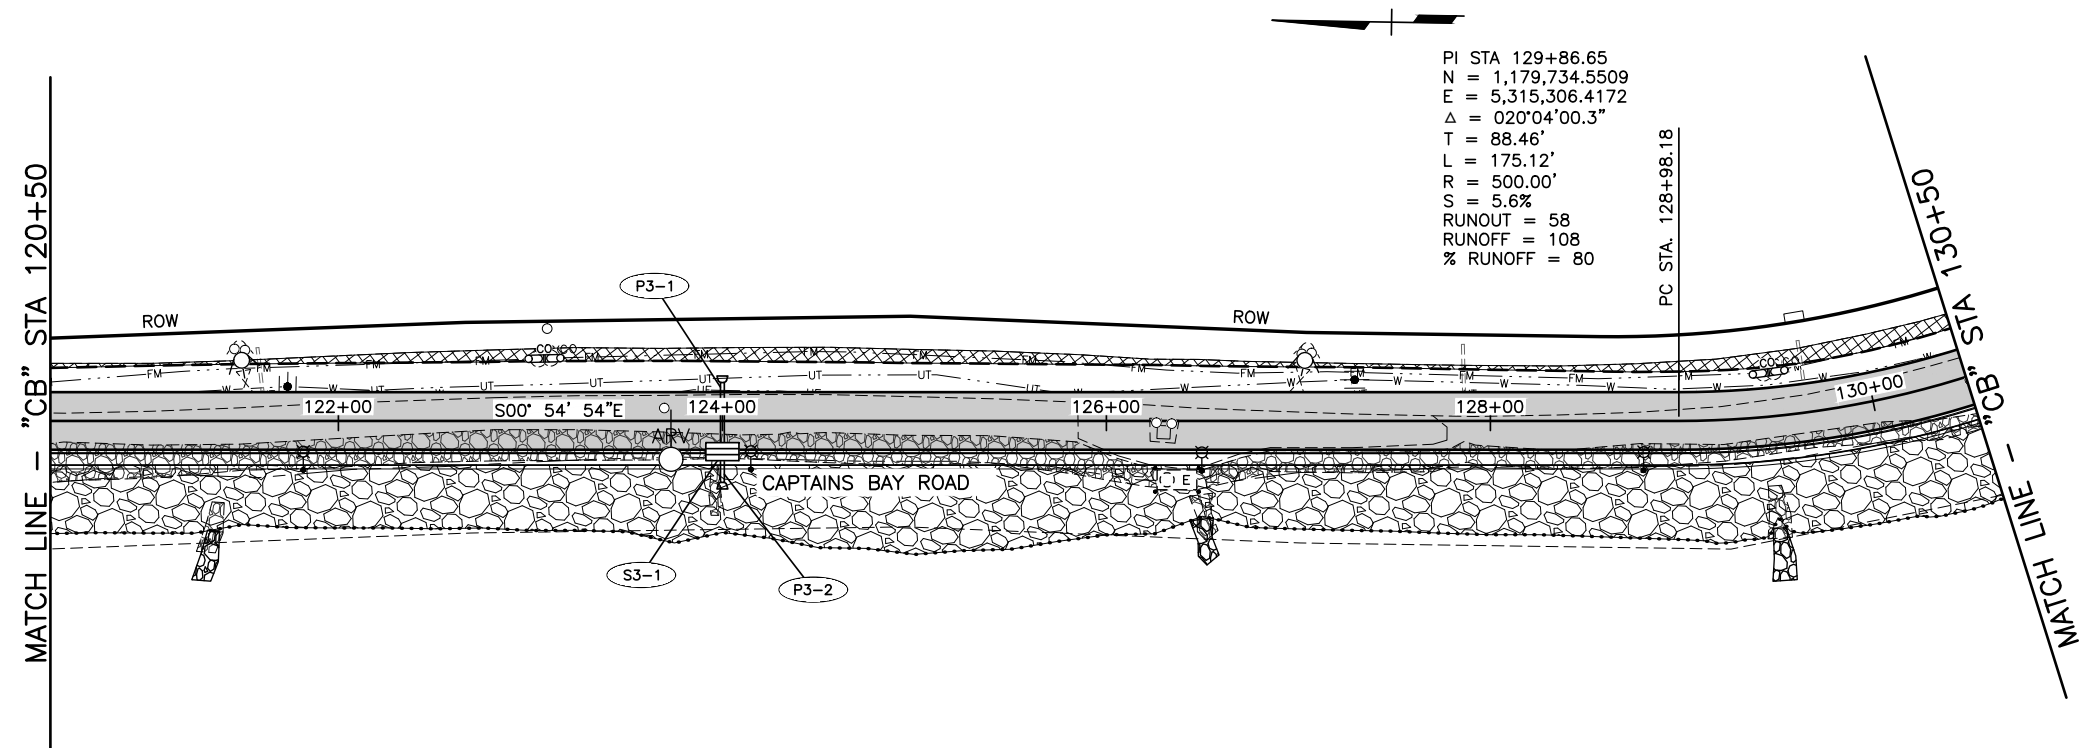

SHEET NO.		TOTAL SHEETS	
F3		F15	
STATE		YEAR	
ALASKA		2020	
PROJECT DESIGNATION			
NO.	REVISION		
DATE			
NO.	REVISION		
DATE			
NO.	REVISION		
DATE			

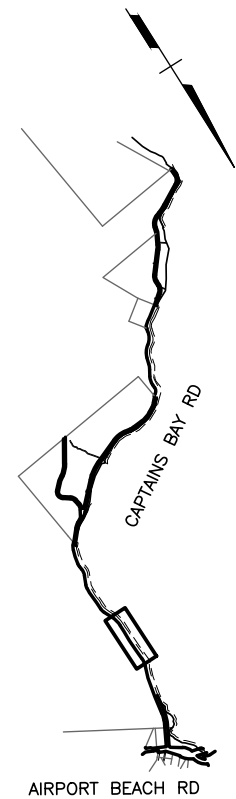

WORK IN PROGRESS

This document represents
current concepts as of ____
(See date @ left border)

HDL ENGINEERING CONSULTANTS, LLC
3335 ARCTIC BOULEVARD, STE 100
ANCHORAGE, AK 99503
(907) 564-2120
AECL861

CITY OF UNALASKA
UNALASKA, ALASKA

CAPTAINS BAY ROAD
PAVING AND UTILITY
EXTENSION

PLAN AND PROFILE
"CB" STA 120+50 TO
STA 130+50

DESIGNED BY
CHECKED BY
DRAFTED BY



MCC
SMH
CDB

DATE
11/9/2020

TIME
12:06 PM

SCALE
1"=50'

DRAWING LOCATION
H:\JOBS\18-028 UNALASKA CAPT. BAY RD (COU)\05 PRELIM DESIGN\CAD\SHEETS\18028_05_F01-F15.DWG

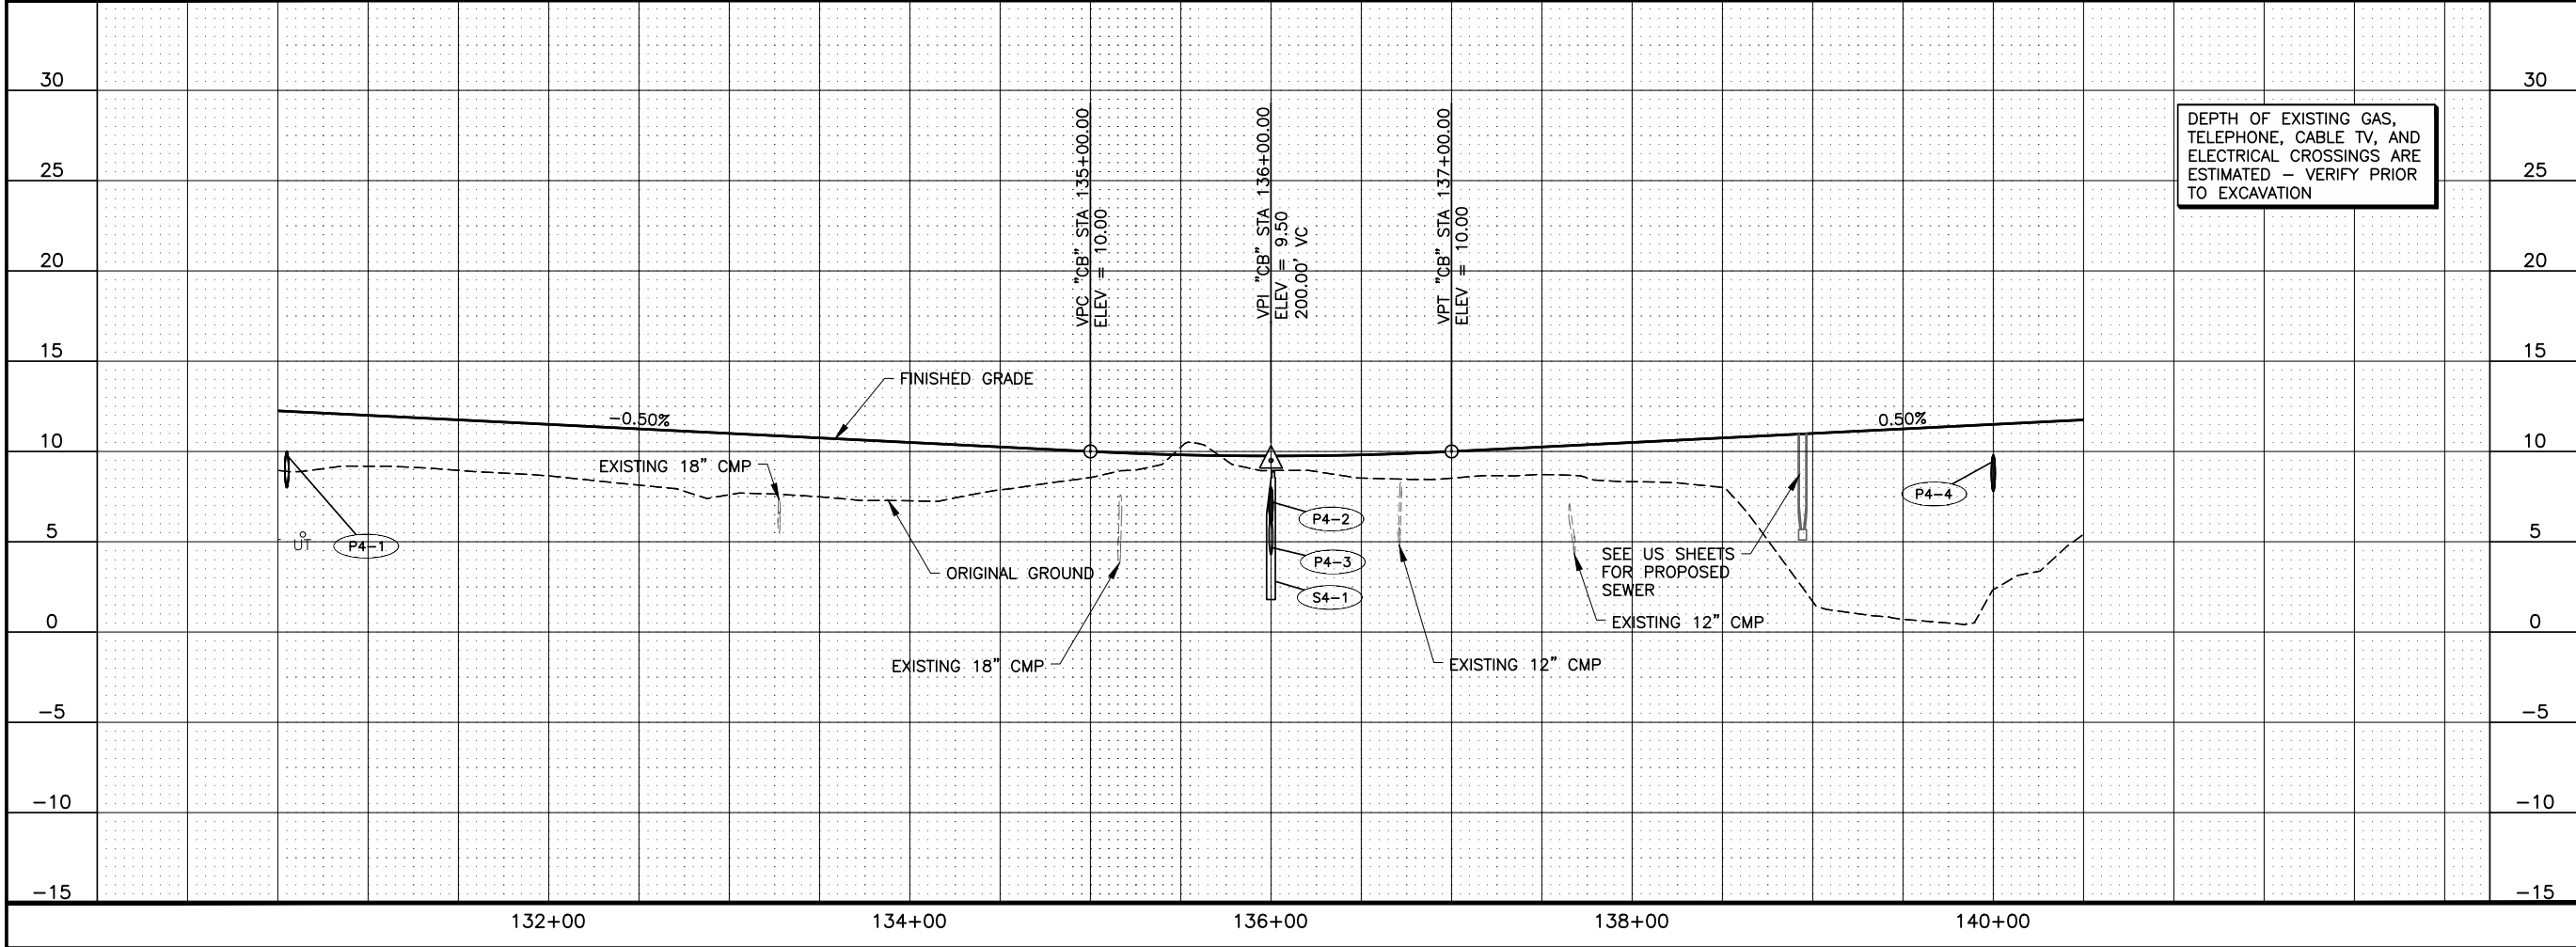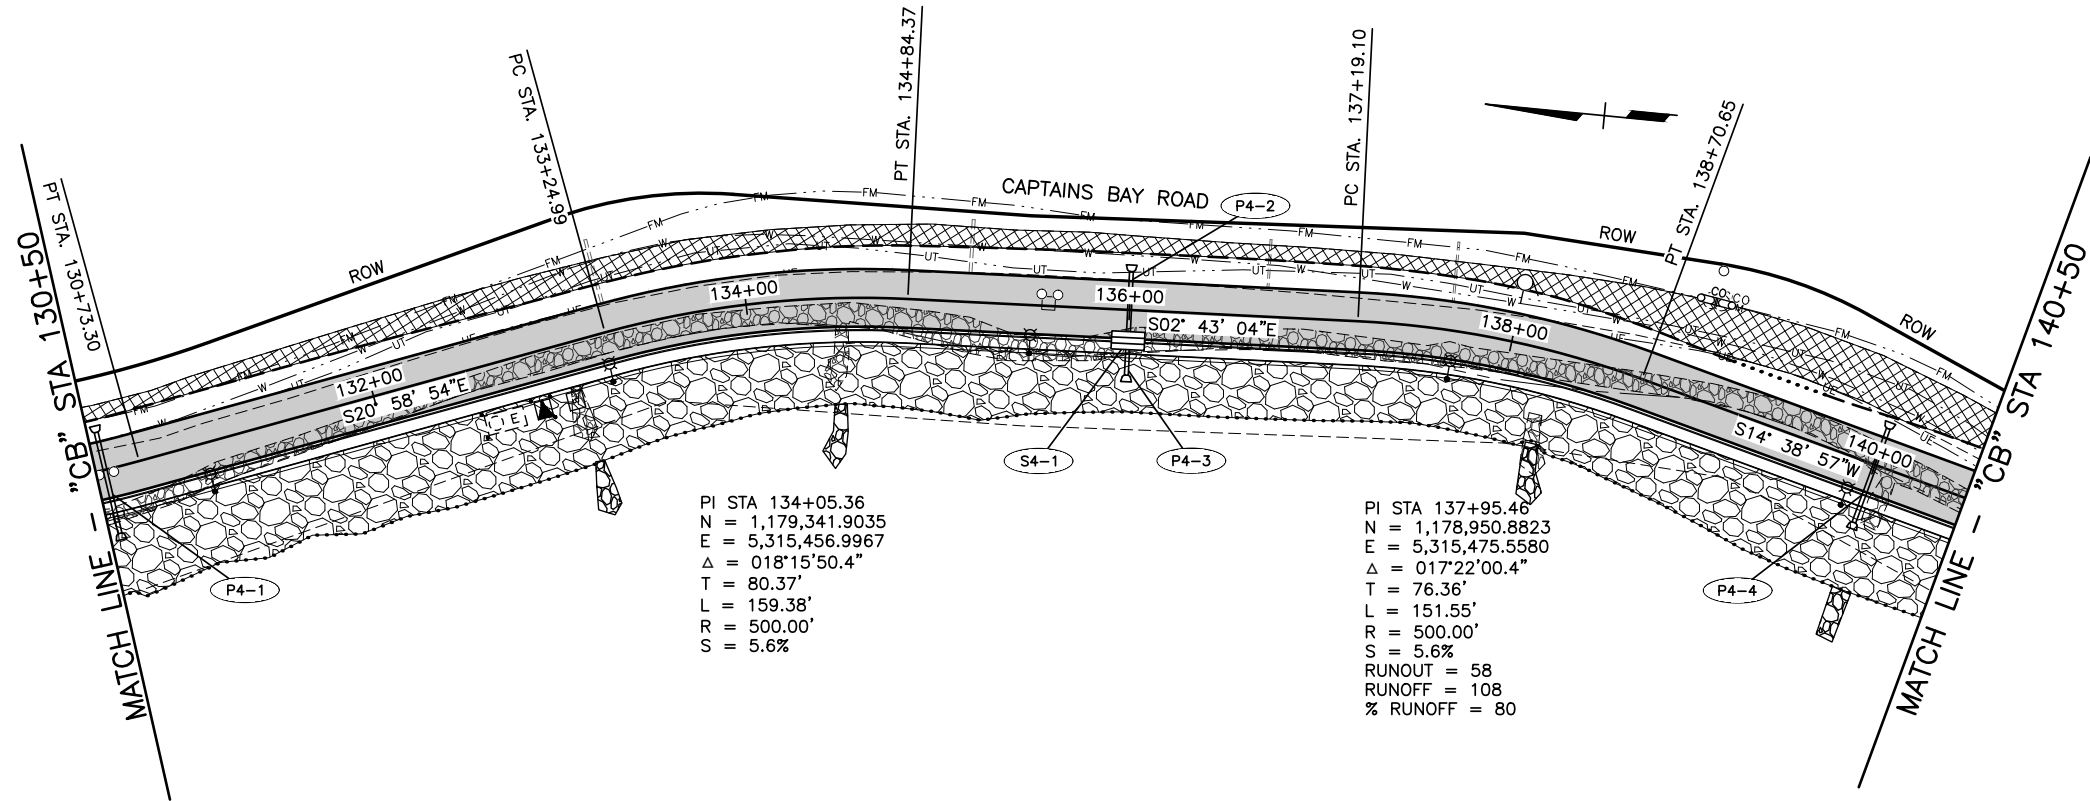

SHEET NO.	TOTAL SHEETS
F4	F15
STATE	YEAR
ALASKA	2020
PROJECT DESIGNATION	
NO.	REVISION
DATE	
NO.	REVISION
DATE	
NO.	REVISION
DATE	

WORK IN PROGRESS

This document represents current concepts as of ____ (See date @ left border)

HDL ENGINEERING CONSULTANTS, LLC
3335 ARCTIC BOULEVARD, STE 100
ANCHORAGE, AK 99503
(907) 564-2120
AECLB61

CITY OF UNALASKA
UNALASKA, ALASKA

CAPTAINS BAY ROAD
PAVING AND UTILITY
EXTENSION

PLAN AND PROFILE
"CB" STA 130+50 TO
STA 140+50

DESIGNED BY
CHECKED BY
DRAFTED BY



MCC
SMH
CDB

DATE
11/9/2020

TIME
12:06 PM

SCALE
1"=50'

DRAWING LOCATION
H:\JOBS\18-028 UNALASKA CAPT. BAY RD (COU)\05 PRELIM DESIGN\CAD\SHEETS\18028_05_F01-F15.DWG

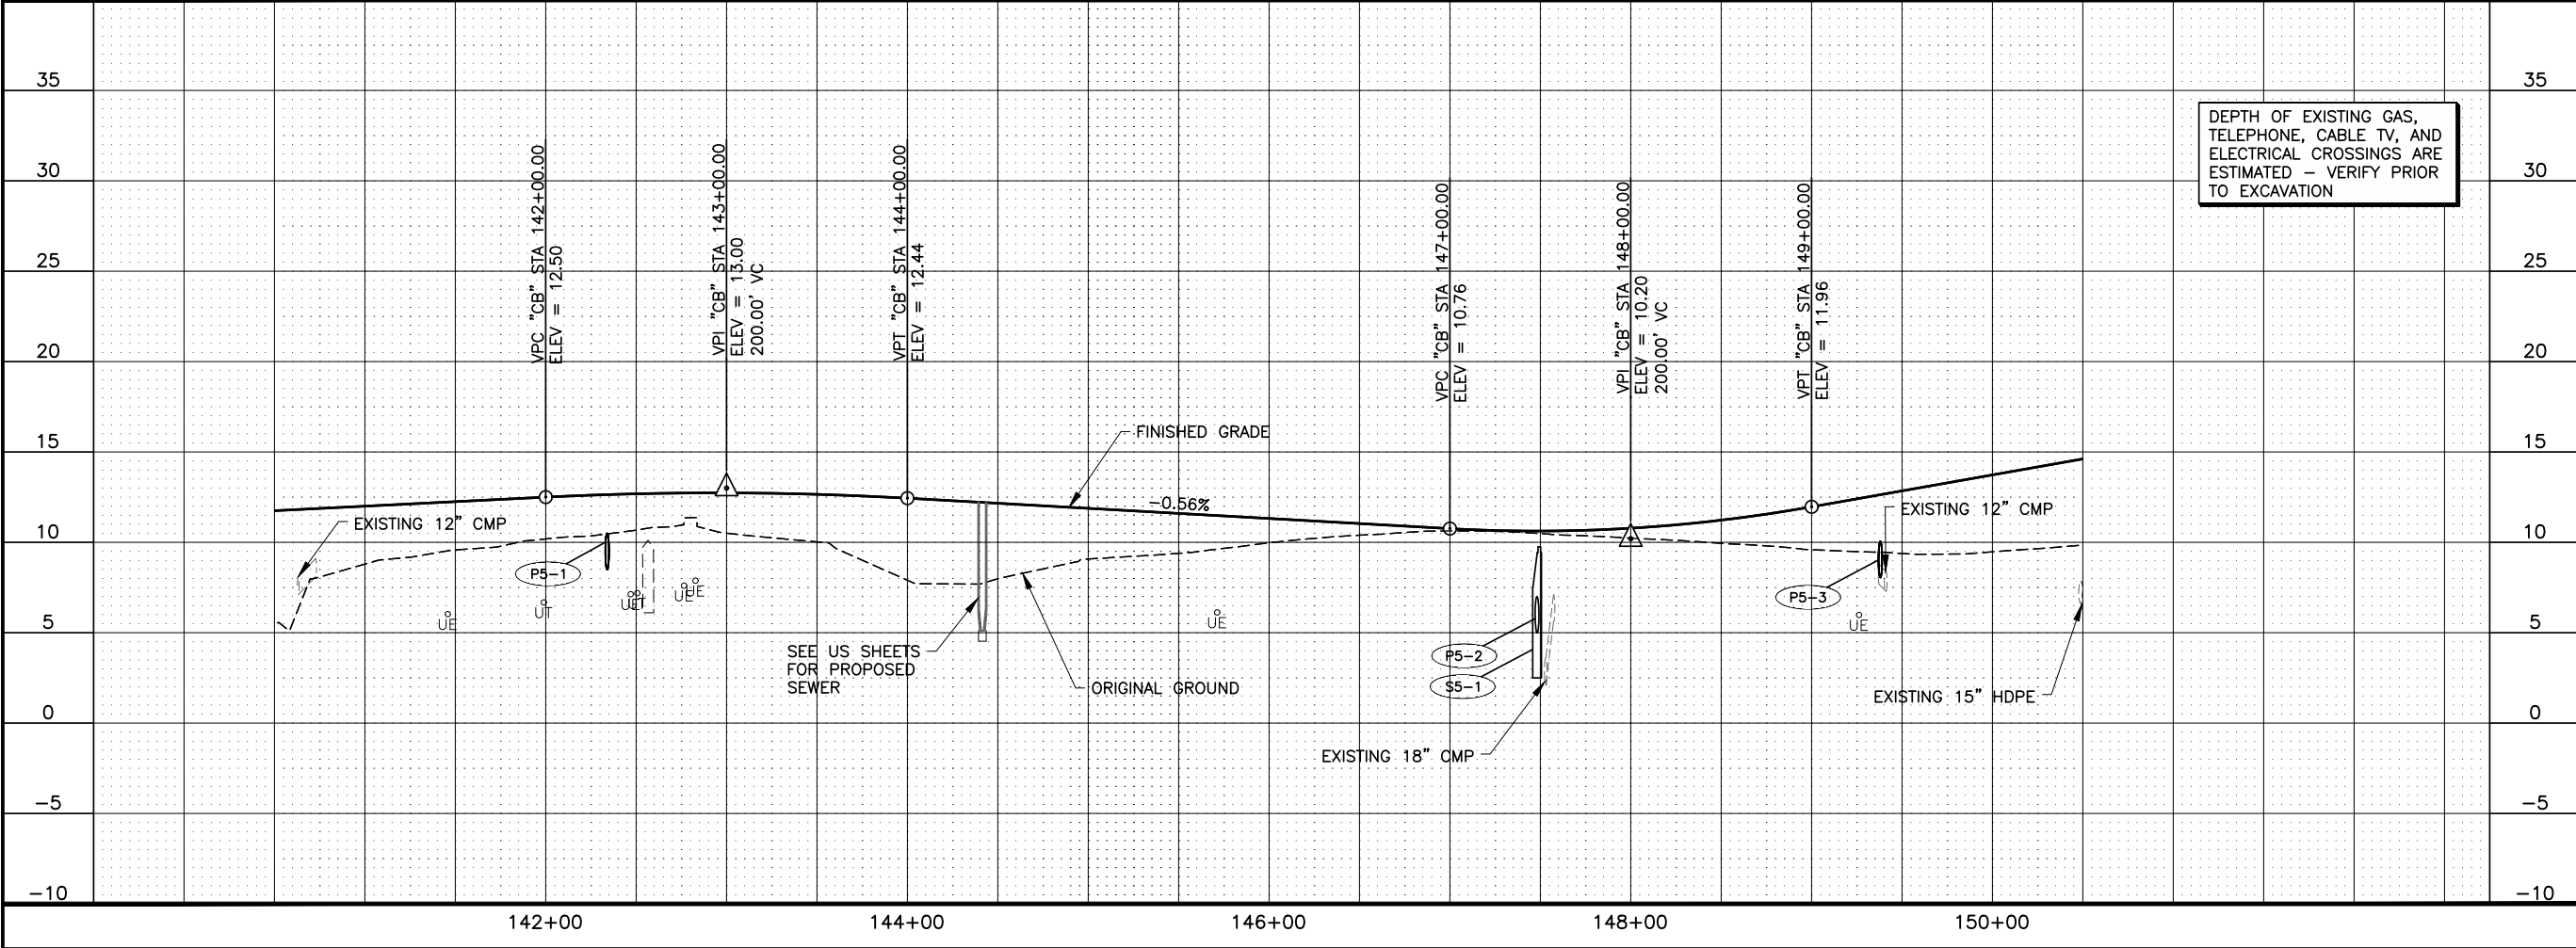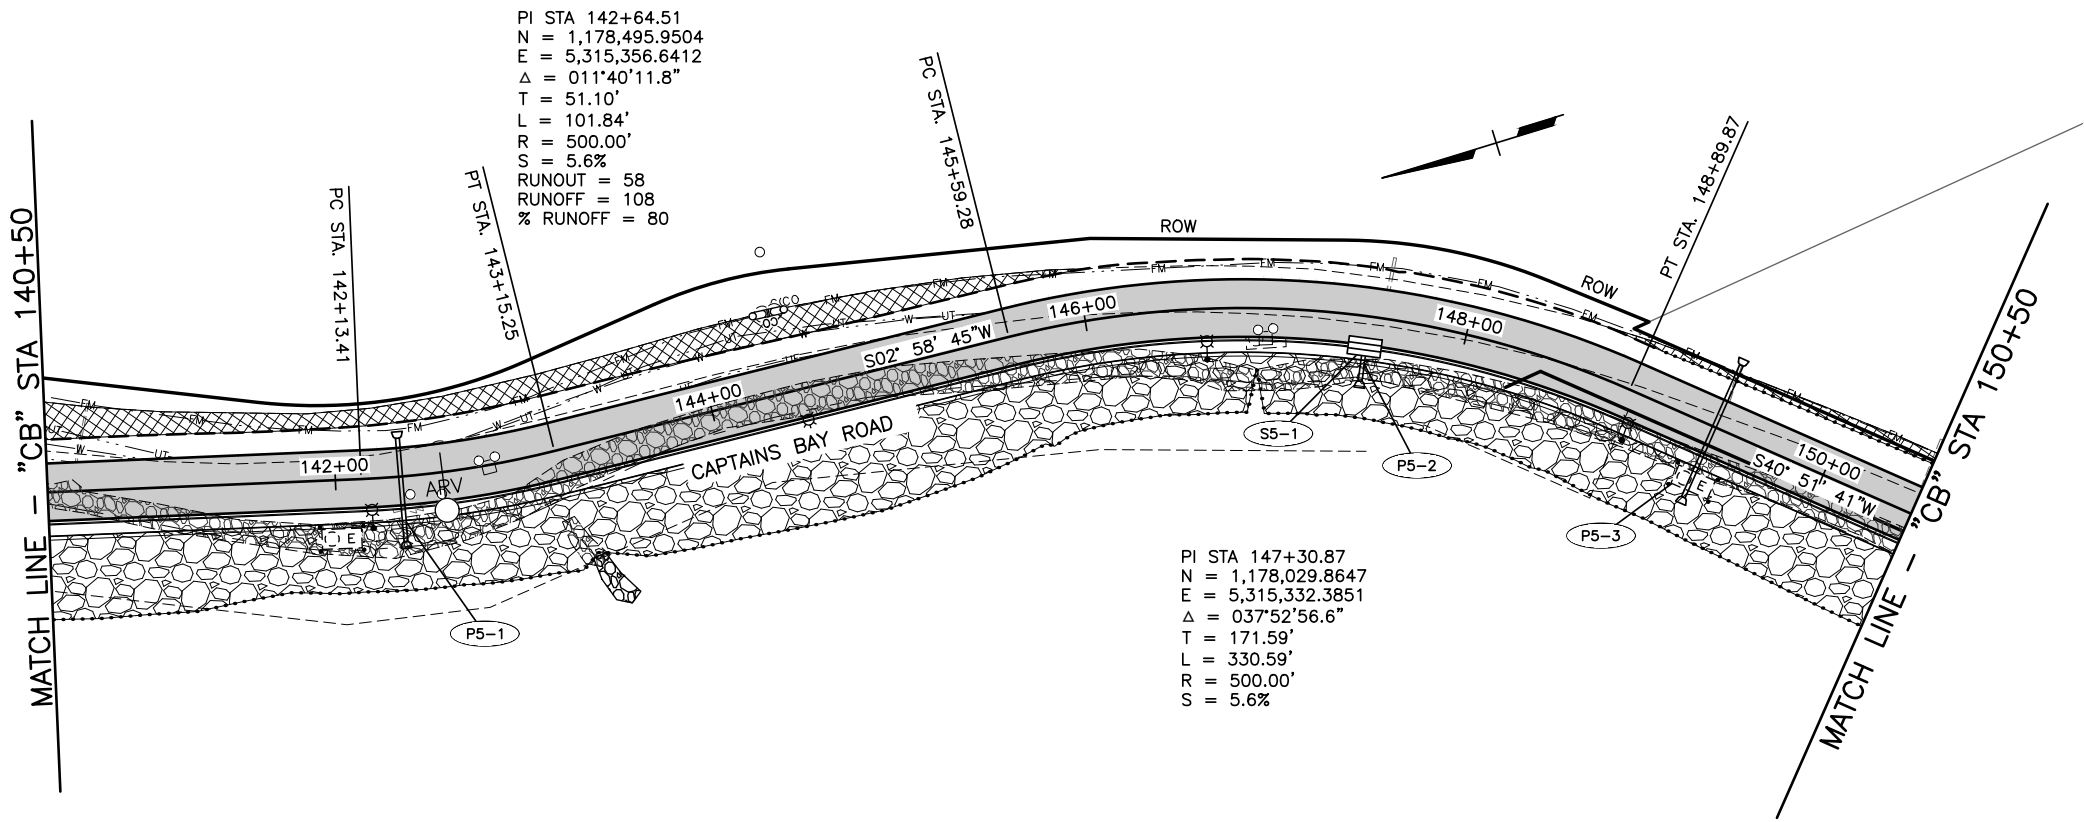

SHEET NO.	TOTAL SHEETS
F5	F15
STATE	YEAR
ALASKA	2020
PROJECT DESIGNATION	

NO.	REVISION
DATE	
NO.	REVISION
DATE	
NO.	REVISION
DATE	

CAPTAINS BAY RD

AIRPORT BEACH RD

WORK IN PROGRESS

This document represents current concepts as of ____ (See date @ left border)

HDL ENGINEERING CONSULTANTS, LLC
3335 ARCTIC BOULEVARD, STE 100
ANCHORAGE, AK 99503
(907) 564-2120
AECLE61

CITY OF UNALASKA
UNALASKA, ALASKA

CAPTAINS BAY ROAD
PAVING AND UTILITY
EXTENSION

PLAN AND PROFILE
"CB" STA 140+50 TO
STA 150+50



DESIGNED BY
CHECKED BY
DRAFTED BY

MCC
SMH
CDB

DATE
11/9/2020 2:38 PM

SCALE
1"=50'

DRAWING LOCATION
H:\JOBS\18-028 UNALASKA CAPT. BAY RD (C0U)\05 PRELIM DESIGN\CAD\SHEETS\18028_05_F01-F15.DWG

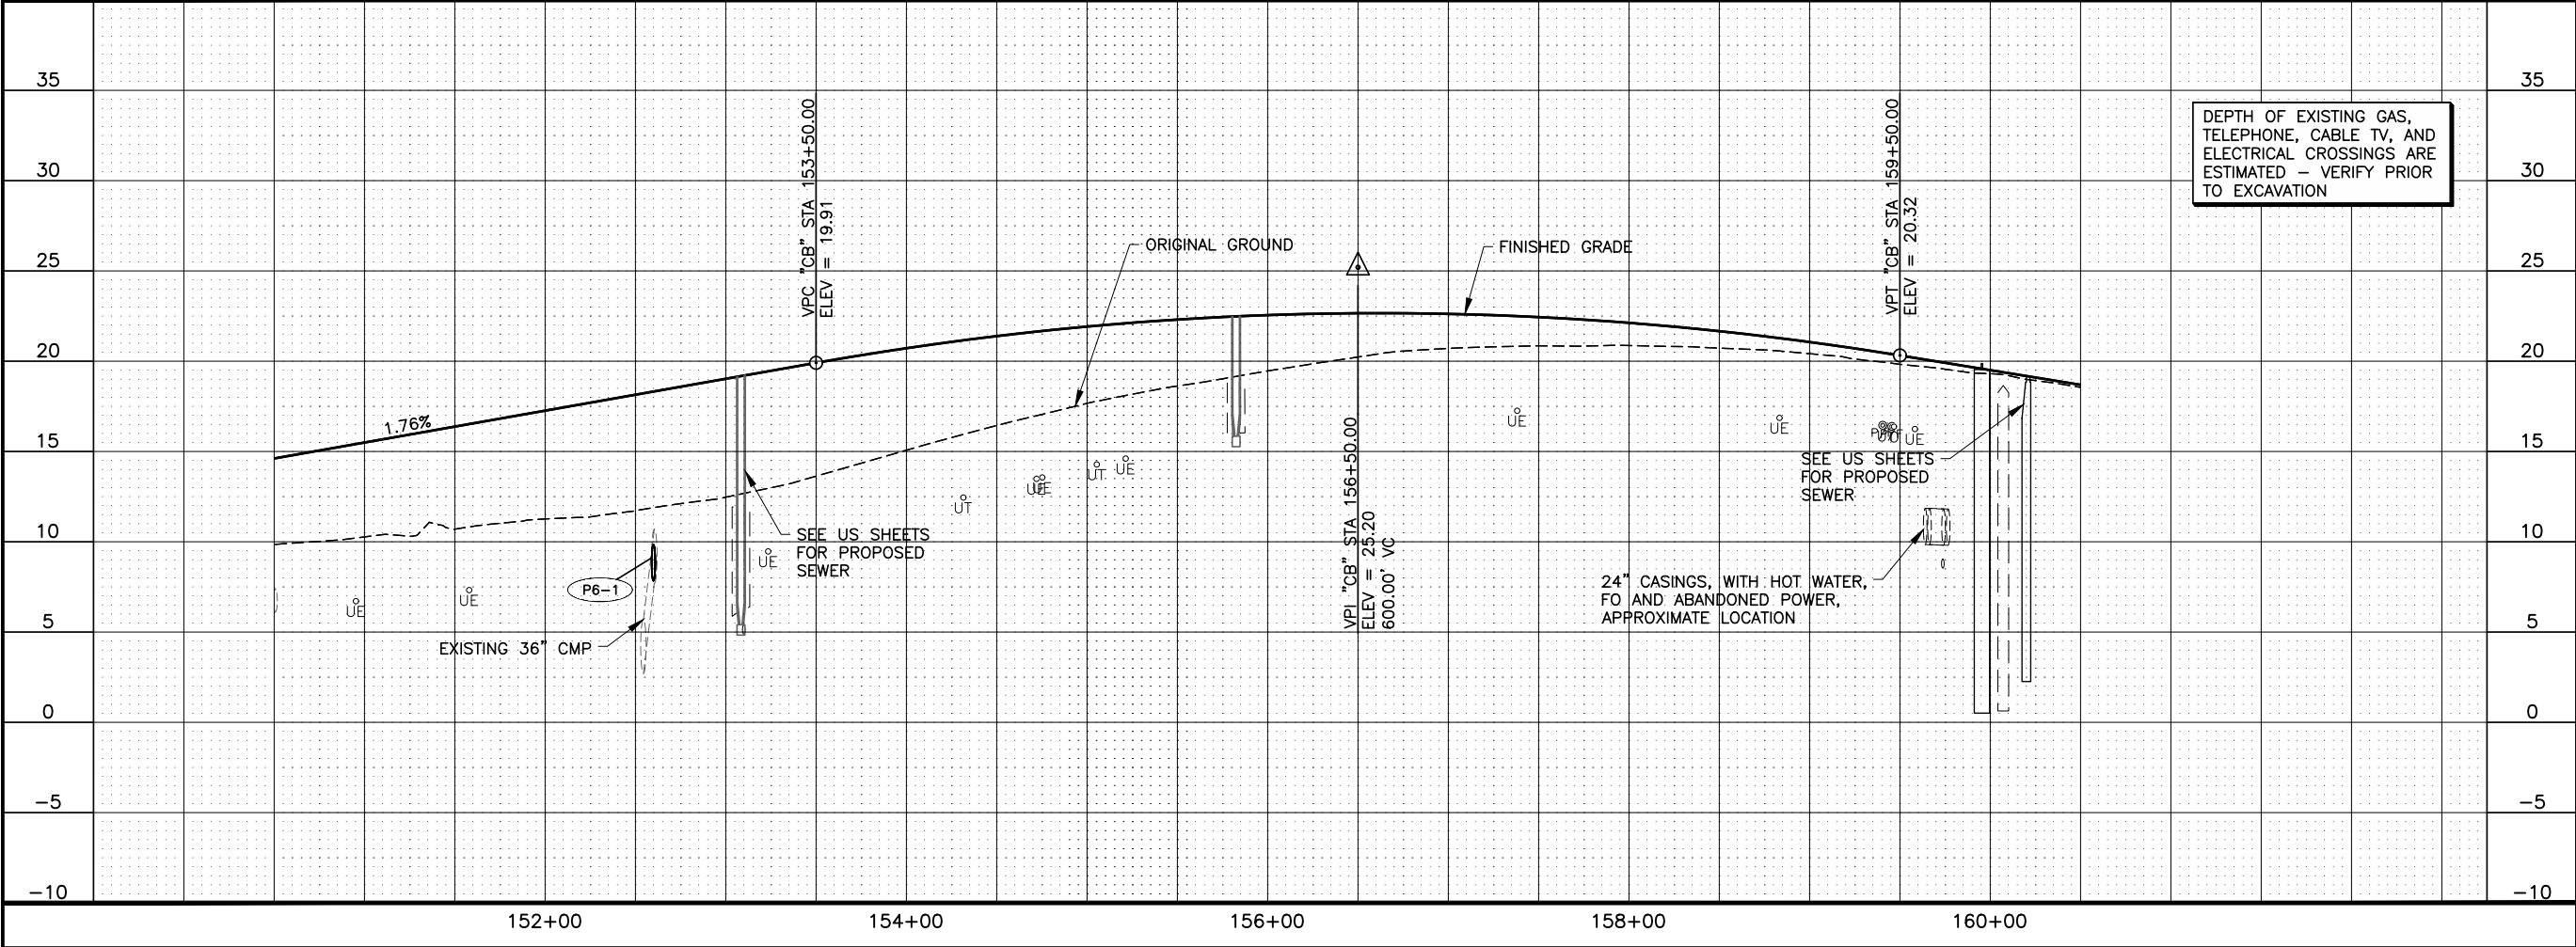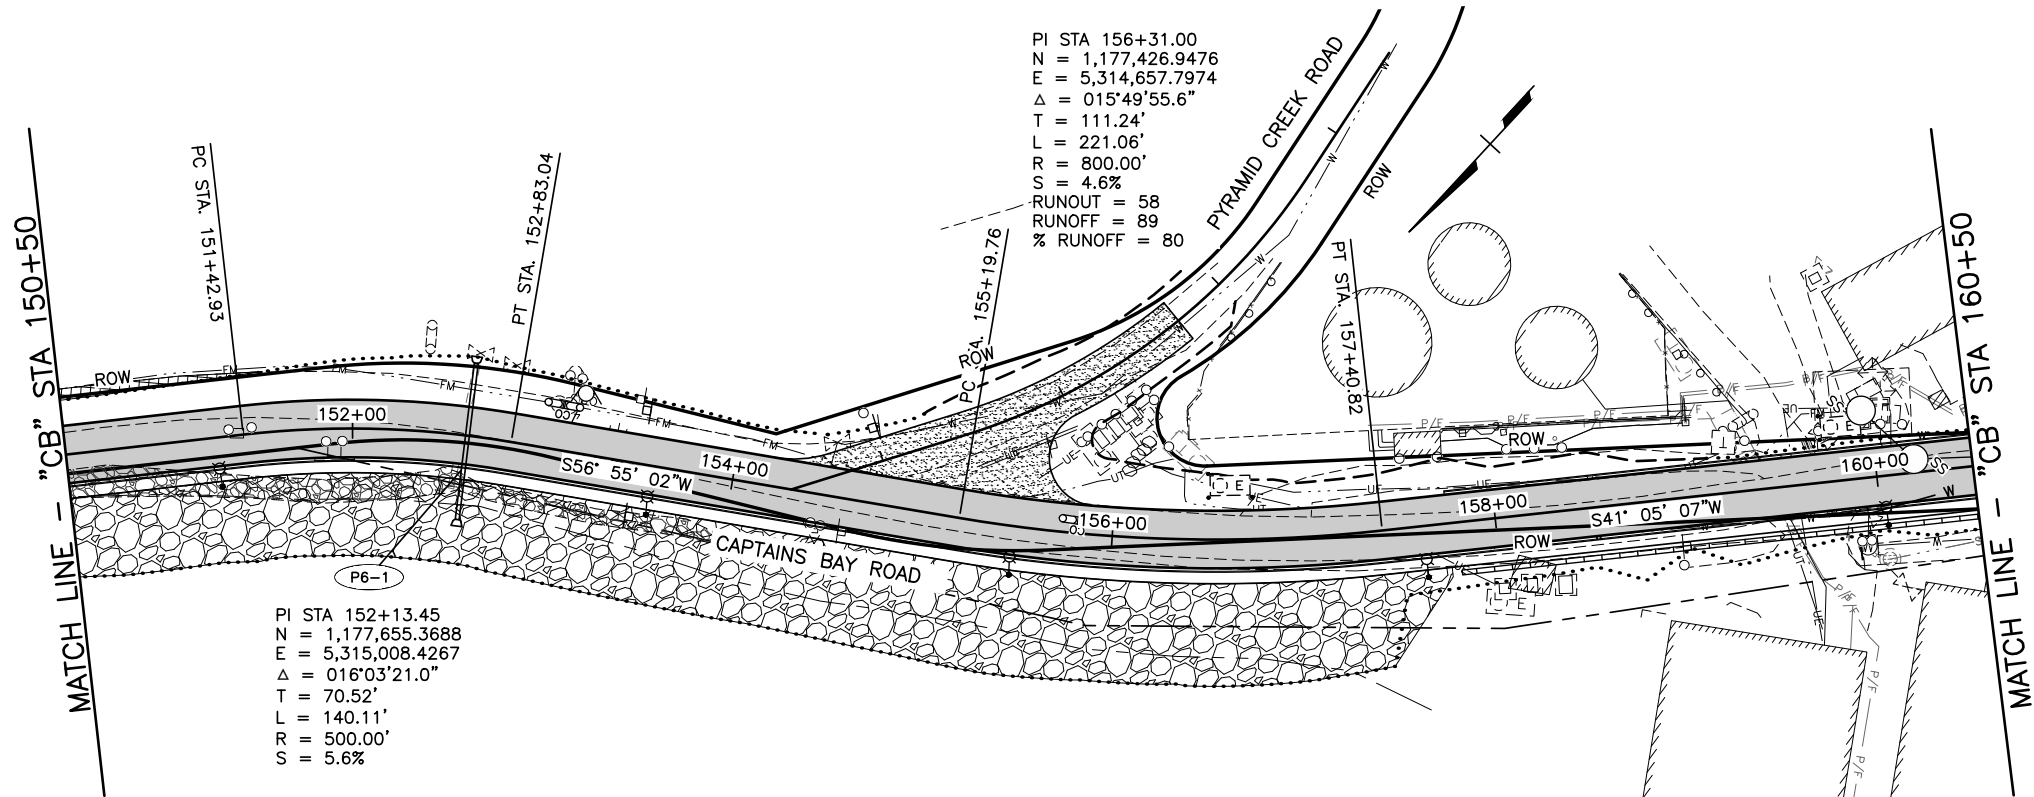

SHEET NO.	TOTAL SHEETS
F6	F15
STATE	YEAR
ALASKA	2020
PROJECT DESIGNATION	
NO.	REVISION
DATE	
NO.	REVISION
DATE	
NO.	REVISION
DATE	

WORK IN PROGRESS

This document represents current concepts as of ____ (See date @ left border)

HDL ENGINEERING CONSULTANTS, LLC
3335 ARCTIC BOULEVARD, STE 100
ANCHORAGE, AK 99503
(907) 564-2120
AECLB61

CITY OF UNALASKA
UNALASKA, ALASKA

CAPTAINS BAY ROAD
PAVING AND UTILITY
EXTENSION

PLAN AND PROFILE
"CB" STA 150+50 TO
STA 160+50

DESIGNED BY
CHECKED BY
DRAFTED BY


MCC
SMH
CDB

DATE
11/9/2020

TIME
12:08 PM

SCALE
1"=50'

DRAWING LOCATION
H:\JOBS\18-028 UNALASKA CAPT. BAY RD (COU)\05 PRELIM DESIGN\CAD\SHEETS\18028_05_F01-F15.DWG

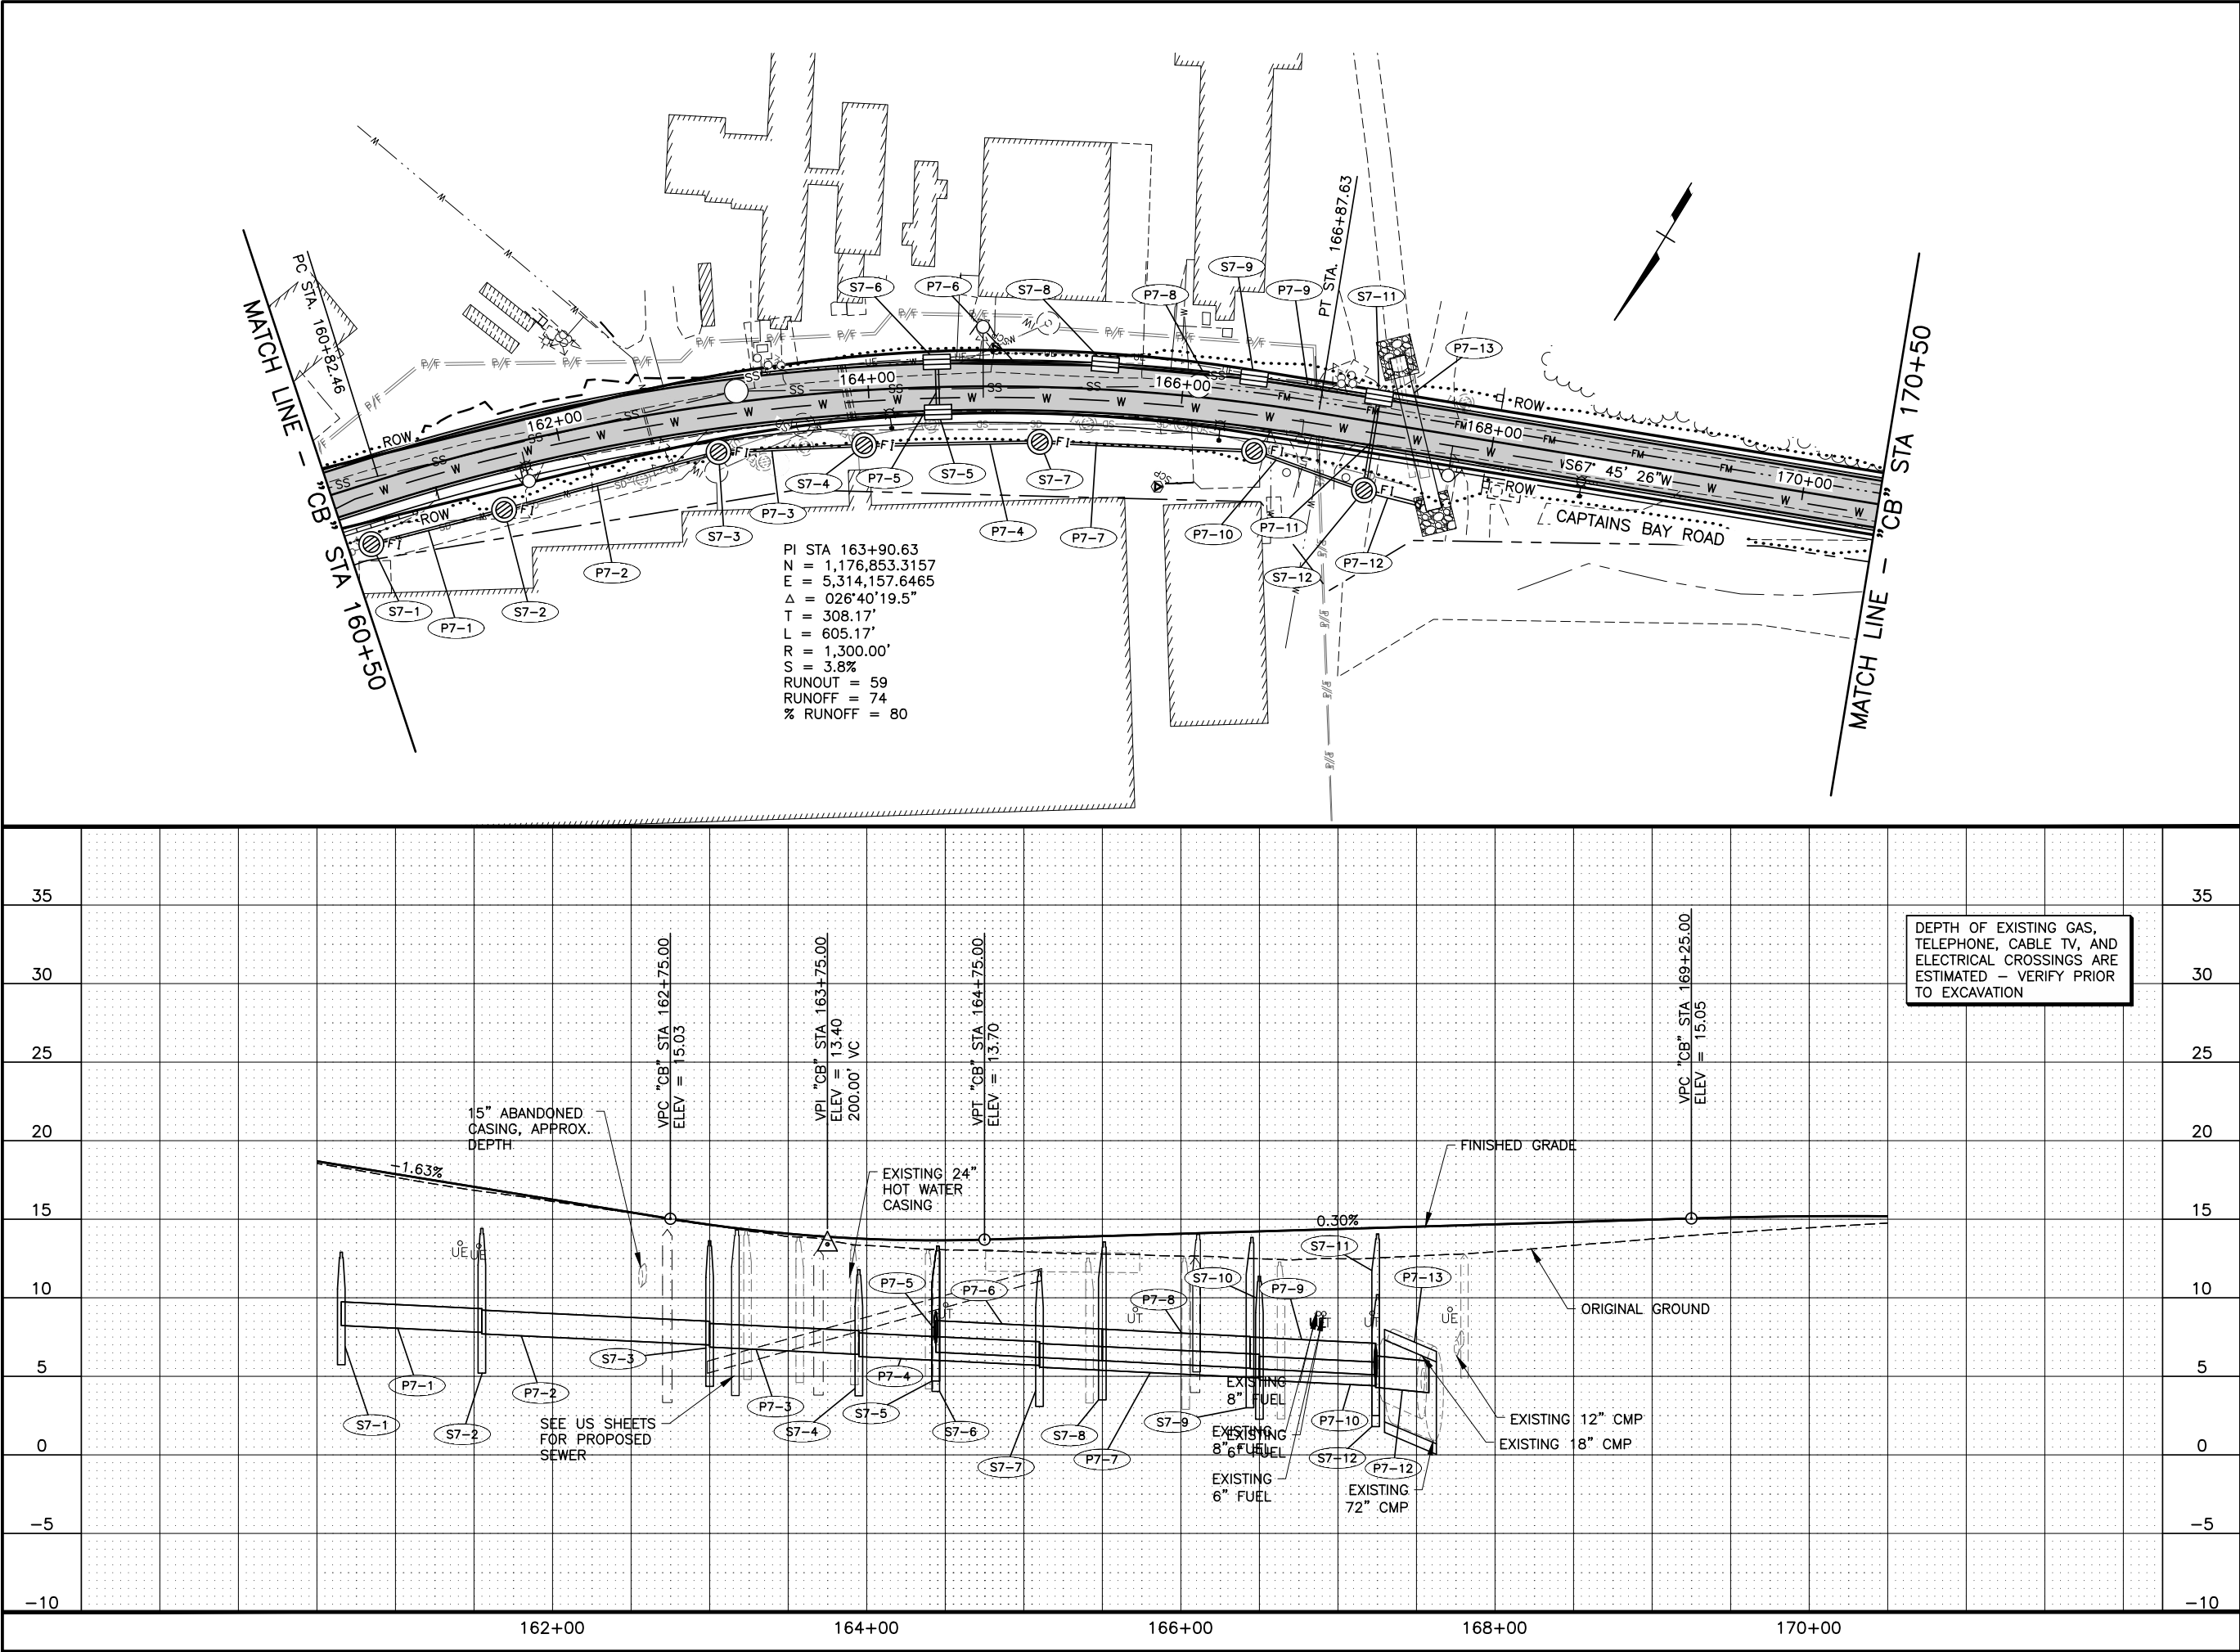

SHEET NO.
F7

TOTAL SHEETS
F15

STATE
ALASKA

YEAR
2020

PROJECT DESIGNATION

NO.

REVISION

DATE

NO.

REVISION

DATE

NO.

REVISION

DATE

WORK IN PROGRESS

This document represents current concepts as of ____ (See date @ left border)

HDL ENGINEERING CONSULTANTS, LLC
3335 ARCTIC BOULEVARD, STE 100
ANCHORAGE, AK 99503
(907) 564-2120
AECLE61

CITY OF UNALASKA
UNALASKA, ALASKA

CAPTAINS BAY ROAD
PAVING AND UTILITY
EXTENSION

PLAN AND PROFILE
"CB" STA 160+50 TO
STA 170+50

POA-2019-00459, Captains Bay

MCC
SMH
CDB

DESIGNED BY
CHECKED BY
DRAFTED BY



SCALE
1"=50'

DATE
11/9/2020

TIME
12:09 PM

DRAWING LOCATION
H:\JOBS\18-028 UNALASKA CAPT. BAY RD (COU)\05 PRELIM DESIGN\CAD\SHEETS\18028_05_F01-F15.DWG

LAYOUT SCHEDULE			
POINT	STATION	OFFSET	REMARKS
5	"CB" 187+51.00	15.00 LT	BEGIN TAPER
6	"CB" 188+01.00	32.00 LT	END TAPER
7	"CB" 189+00.00	32.00 LT	BEGIN TAPER
8	"CB" 189+50.00	15.00 LT	END TAPER

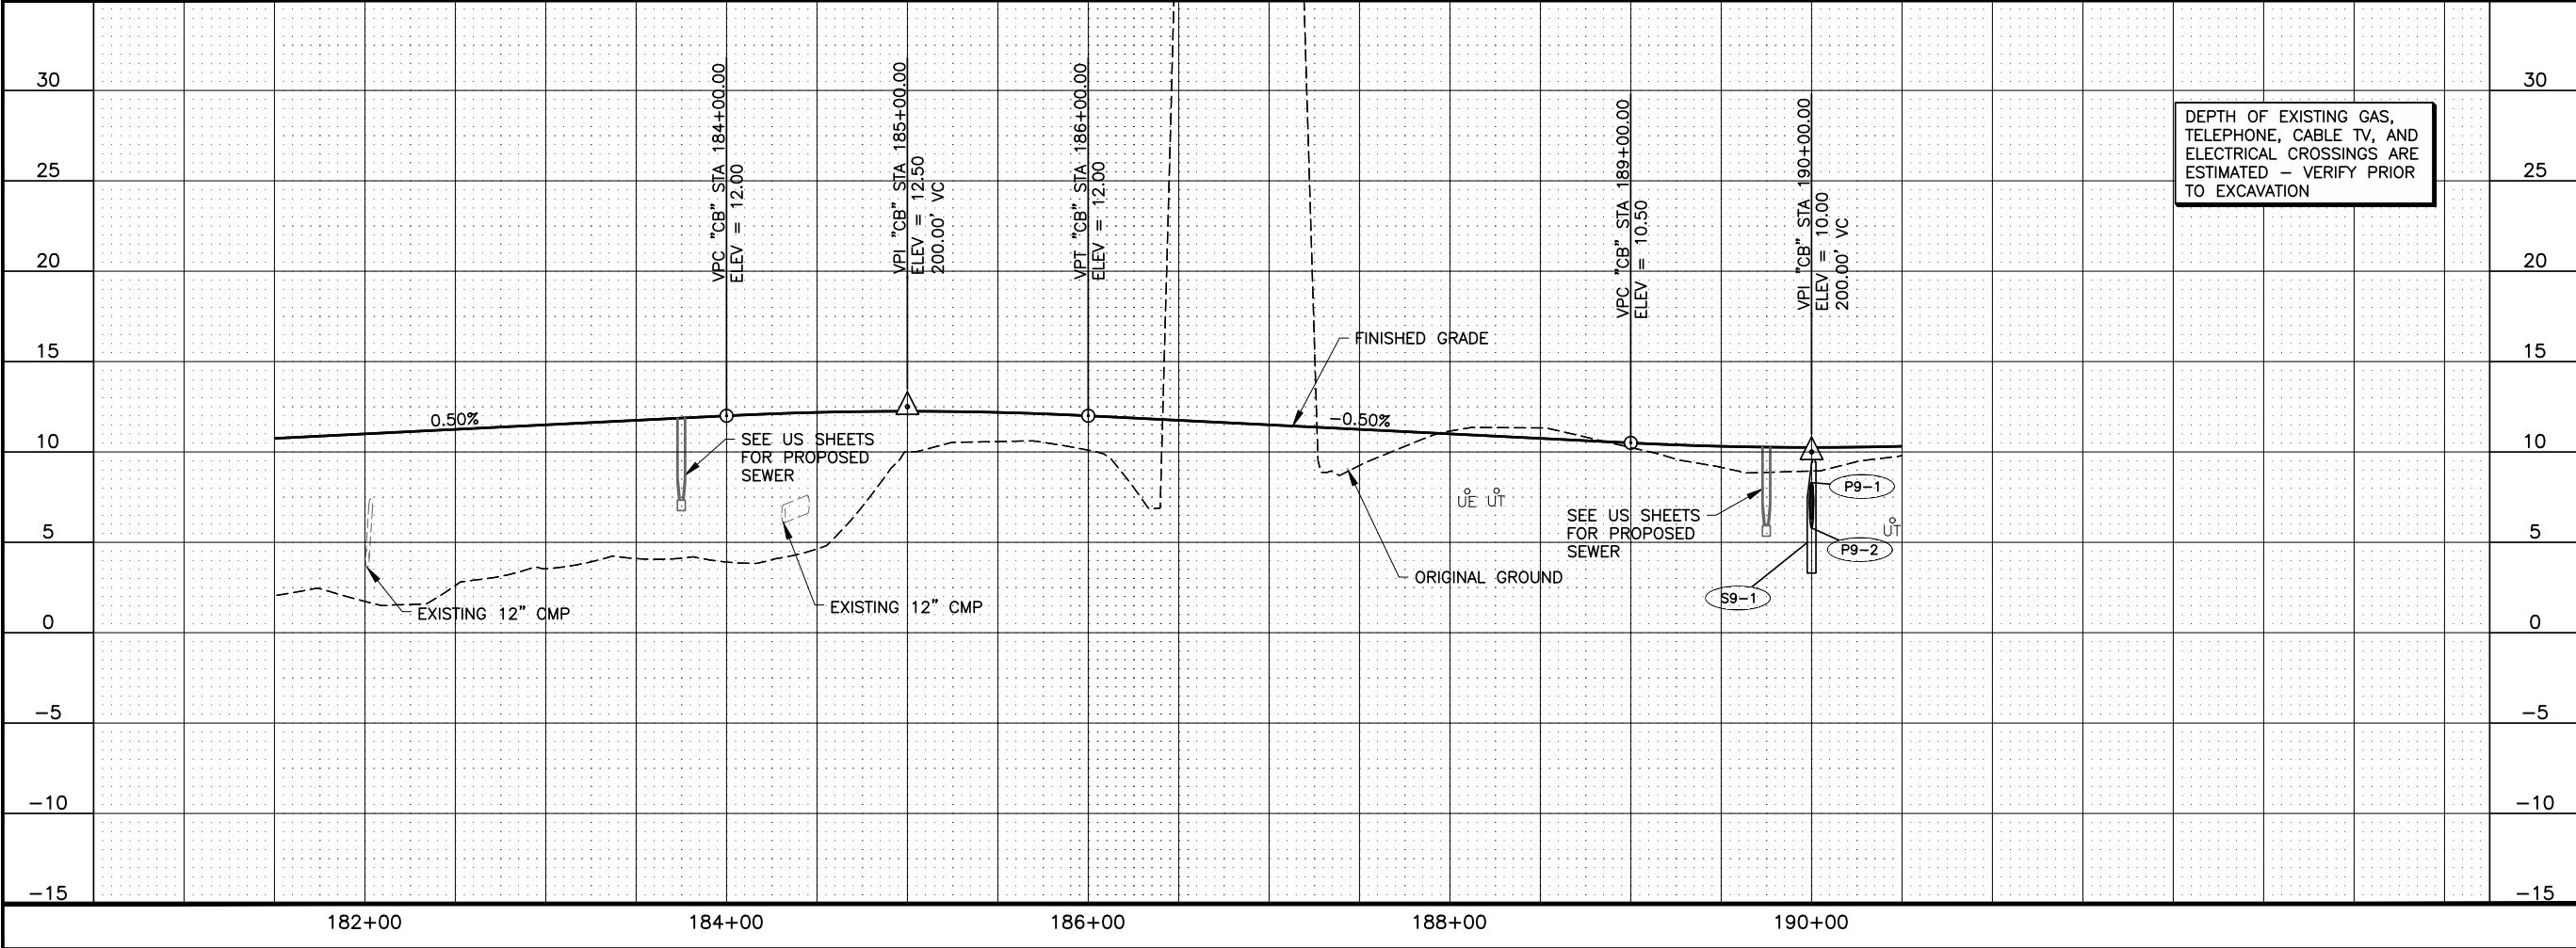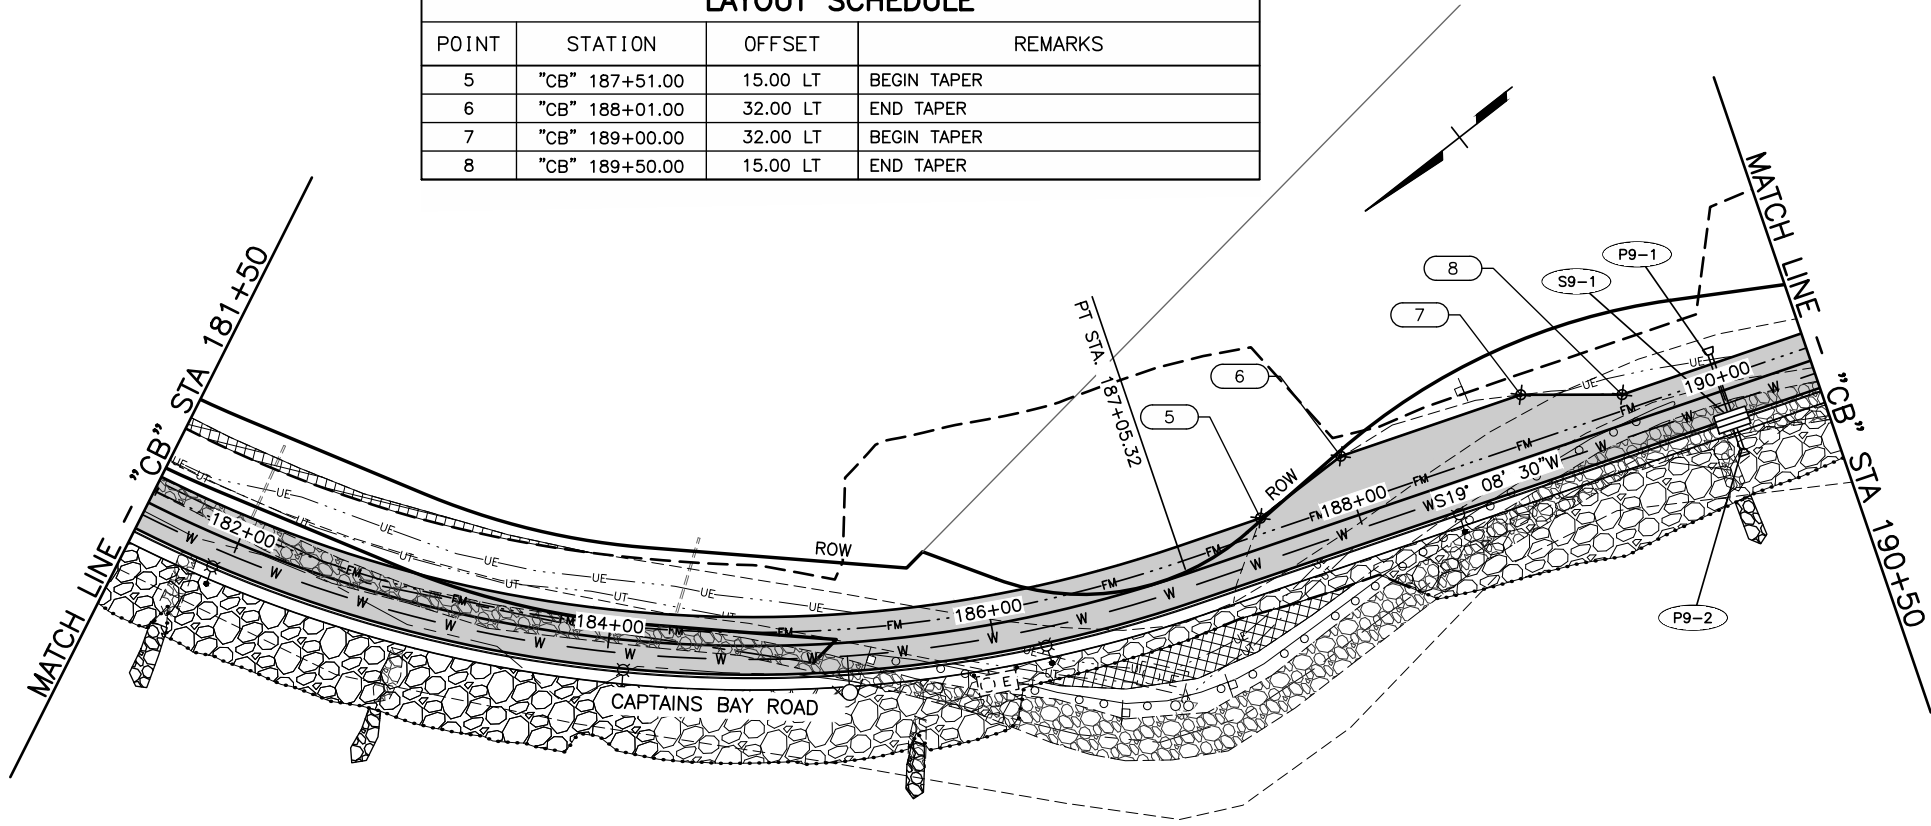

SHEET NO.
F9

TOTAL SHEETS
F15

STATE
ALASKA

YEAR
2020

PROJECT DESIGNATION

NO.

REVISION

DATE

NO.

REVISION

DATE

NO.

REVISION

DATE

WORK IN PROGRESS

This document represents current concepts as of (See date @ left border)

HDL ENGINEERING CONSULTANTS, LLC
3335 ARCTIC BOULEVARD, STE 100
ANCHORAGE, AK 99503
(907) 564-2120
AECLB61

CITY OF UNALASKA
UNALASKA, ALASKA

CAPTAINS BAY ROAD
PAVING AND UTILITY
EXTENSION

PLAN AND PROFILE
"CB" STA 181+50 TO
STA 190+50

DESIGNED BY
CHECKED BY
DRAFTED BY

MCC
SMH
CDB


DATE
11/9/2020

TIME
12:11 PM

SCALE
1"=50'

DRAWING LOCATION
H:\JOBS\18-028 UNALASKA CAPT. BAY RD (COU)\05 PRELIM DESIGN\CAD\SHEETS\18028_05_F01-F15.DWG

SHEET NO.	TOTAL SHEETS
F10	F15
STATE	YEAR
ALASKA	2020
PROJECT DESIGNATION	
NO.	REVISION
DATE	
NO.	REVISION
DATE	
NO.	REVISION
DATE	

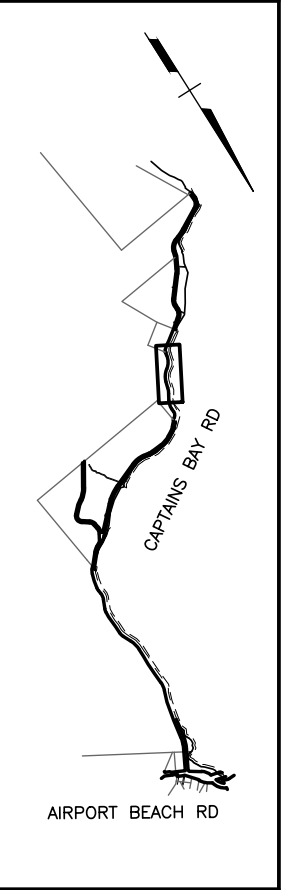


WORK IN PROGRESS
This document represents current concepts as of ____
(See date @ left border)

HDL ENGINEERING CONSULTANTS, LLC
3335 ARCTIC BOULEVARD, STE 100
ANCHORAGE, AK 99503
(907) 564-2120
AECLE61



CITY OF UNALASKA
UNALASKA, ALASKA

CAPTAINS BAY ROAD
PAVING AND UTILITY
EXTENSION


PLAN AND PROFILE
"CB" STA 190+50 TO
STA 201+00

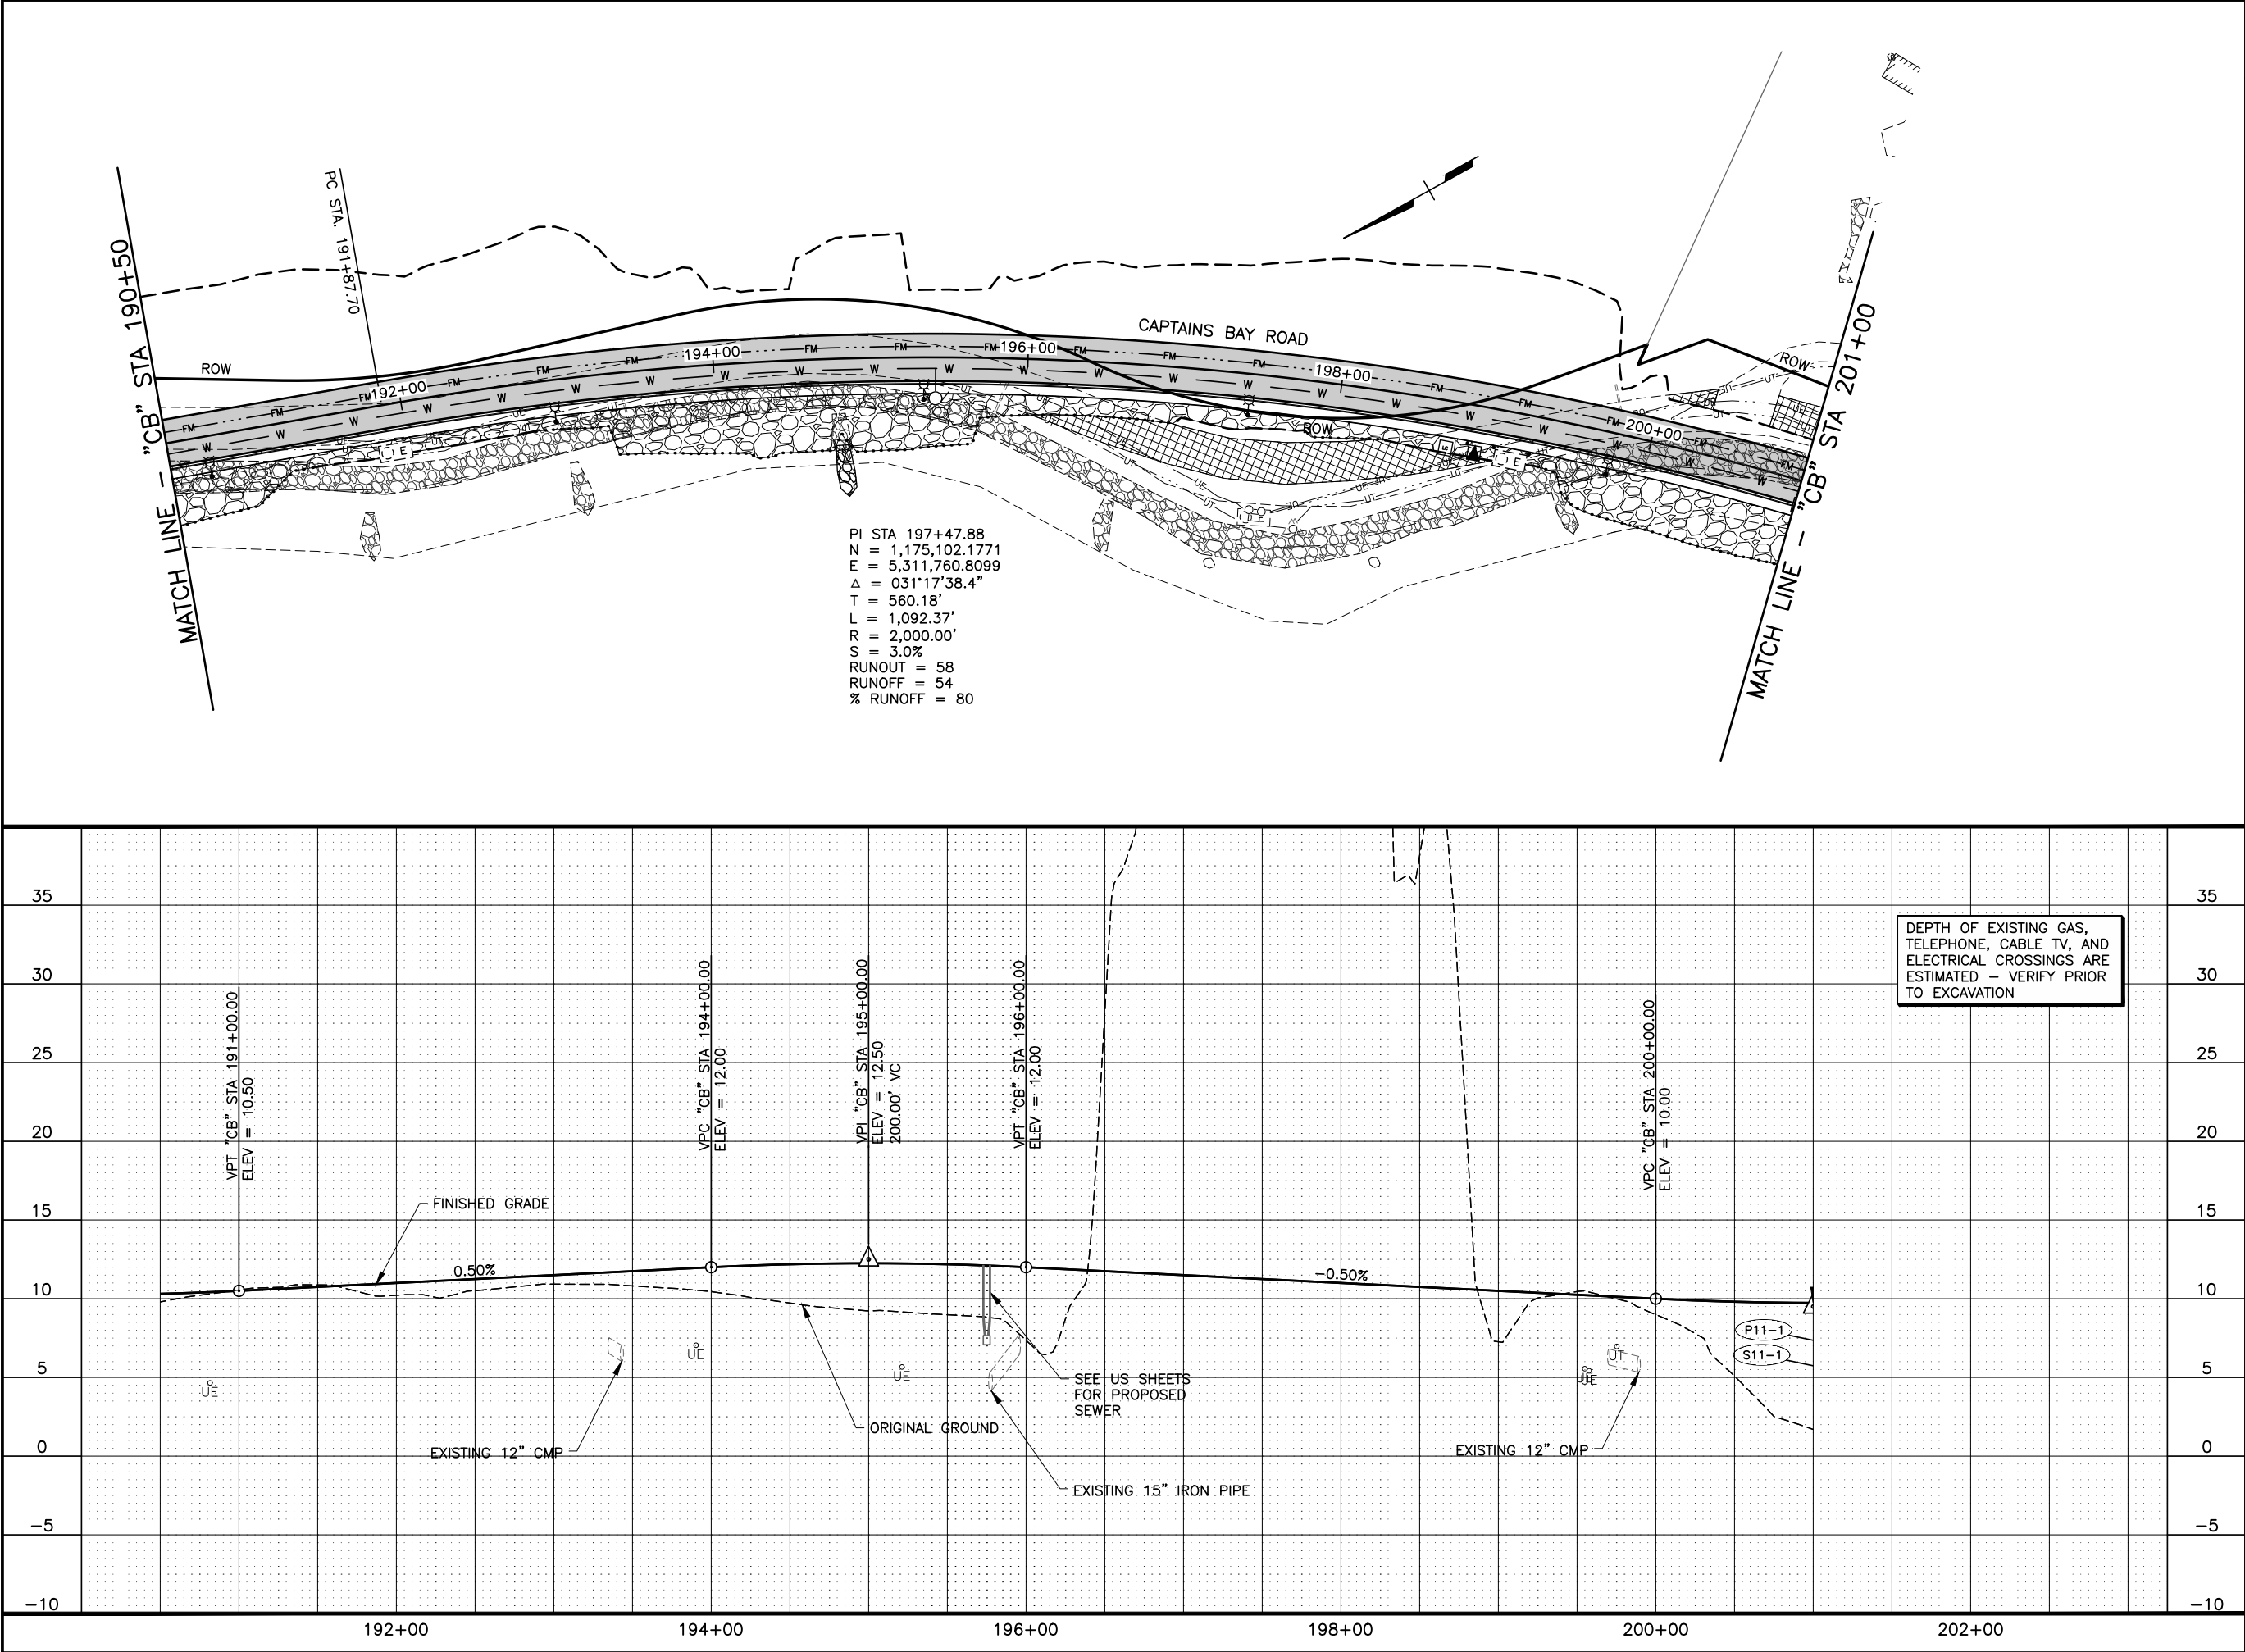

DRAWING LOCATION		DATE	TIME	SCALE	DESIGNED BY
H:\JOBS\18-028 UNALASKA CAPT. BAY RD (COU)\05 PRELIM DESIGN\CAD\SHEETS\18028_05_F01-F15.DWG		11/9/2020	12:11 PM	1"=50'	MCC
					SMH
					CBP

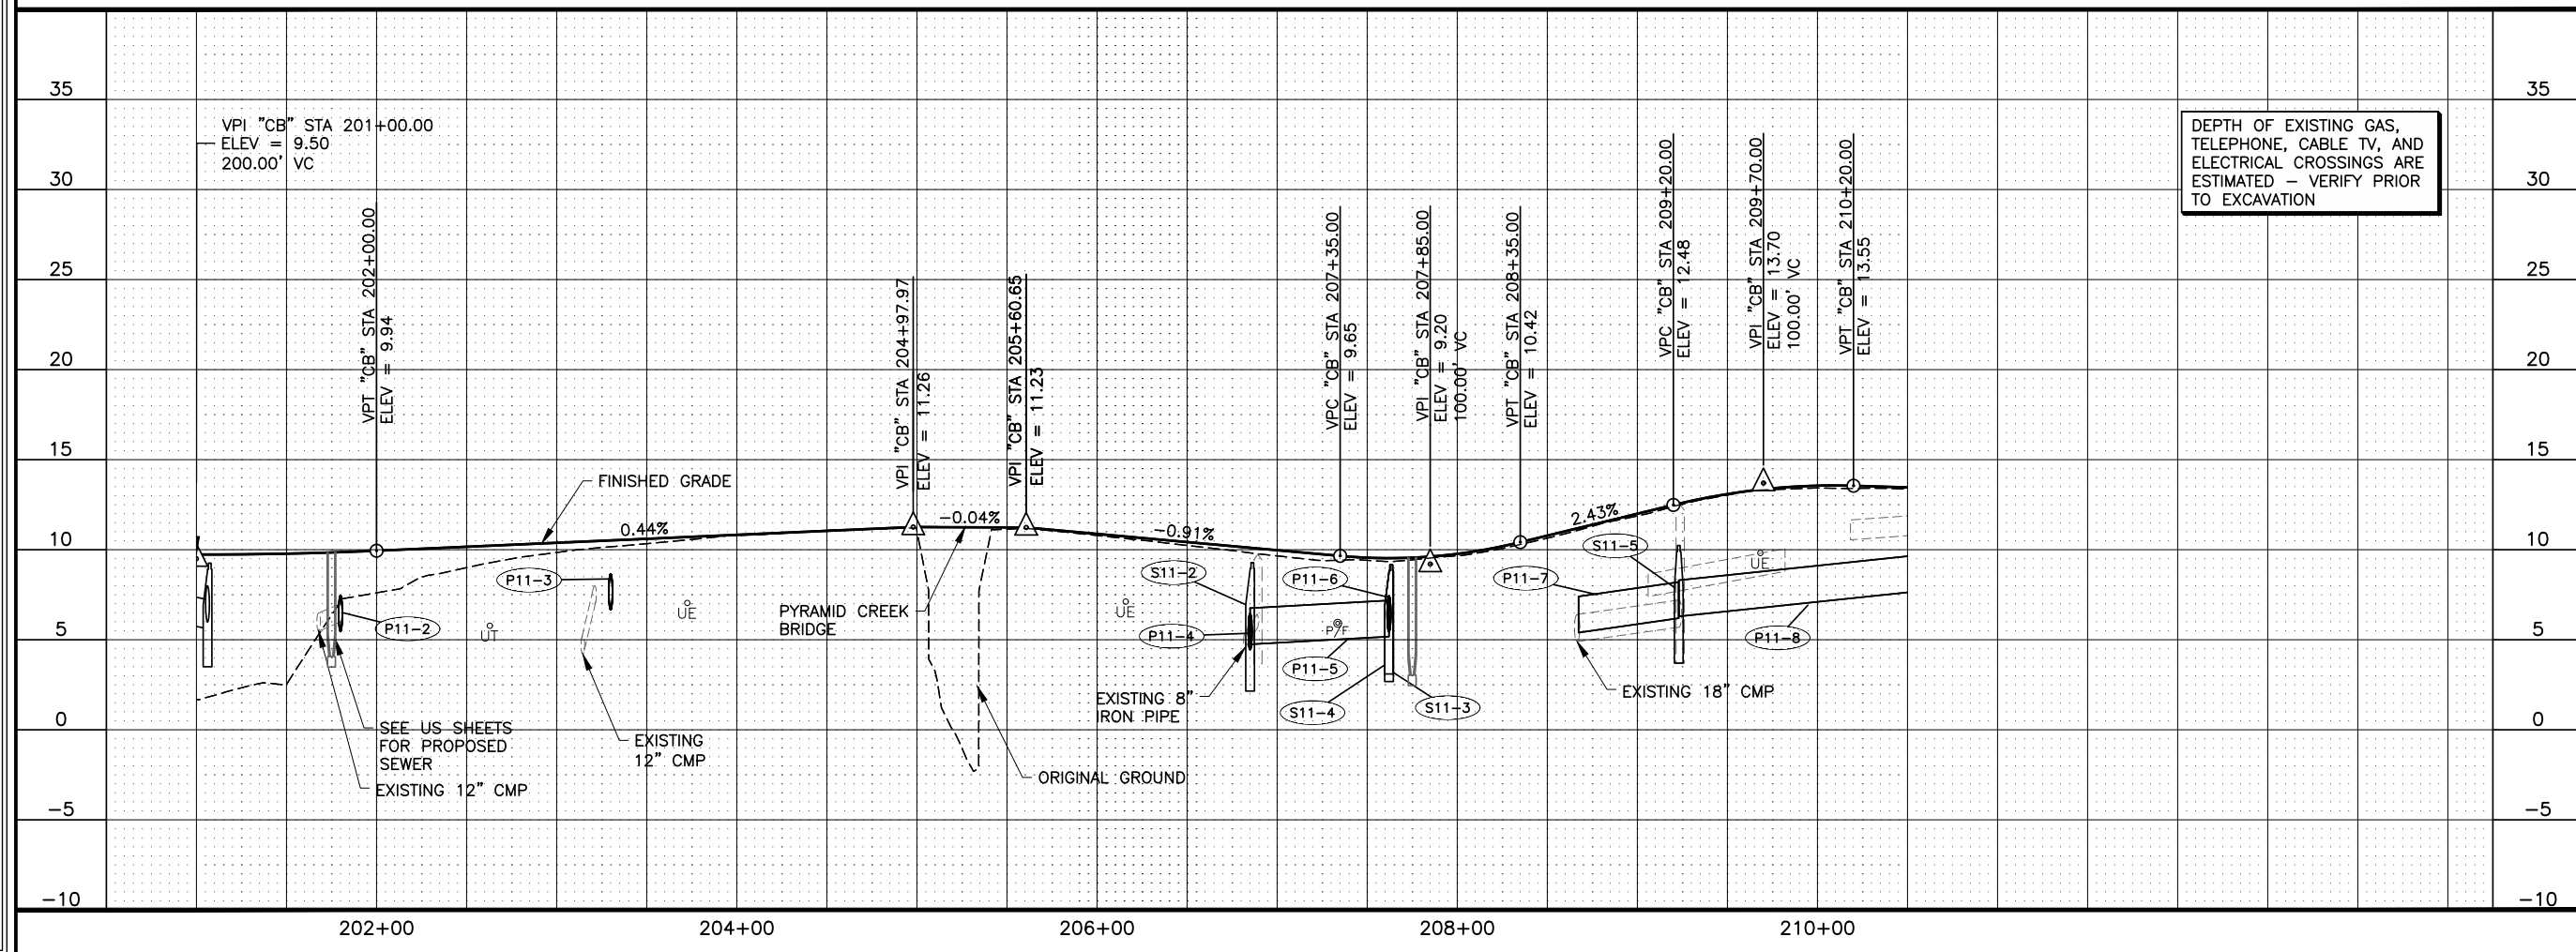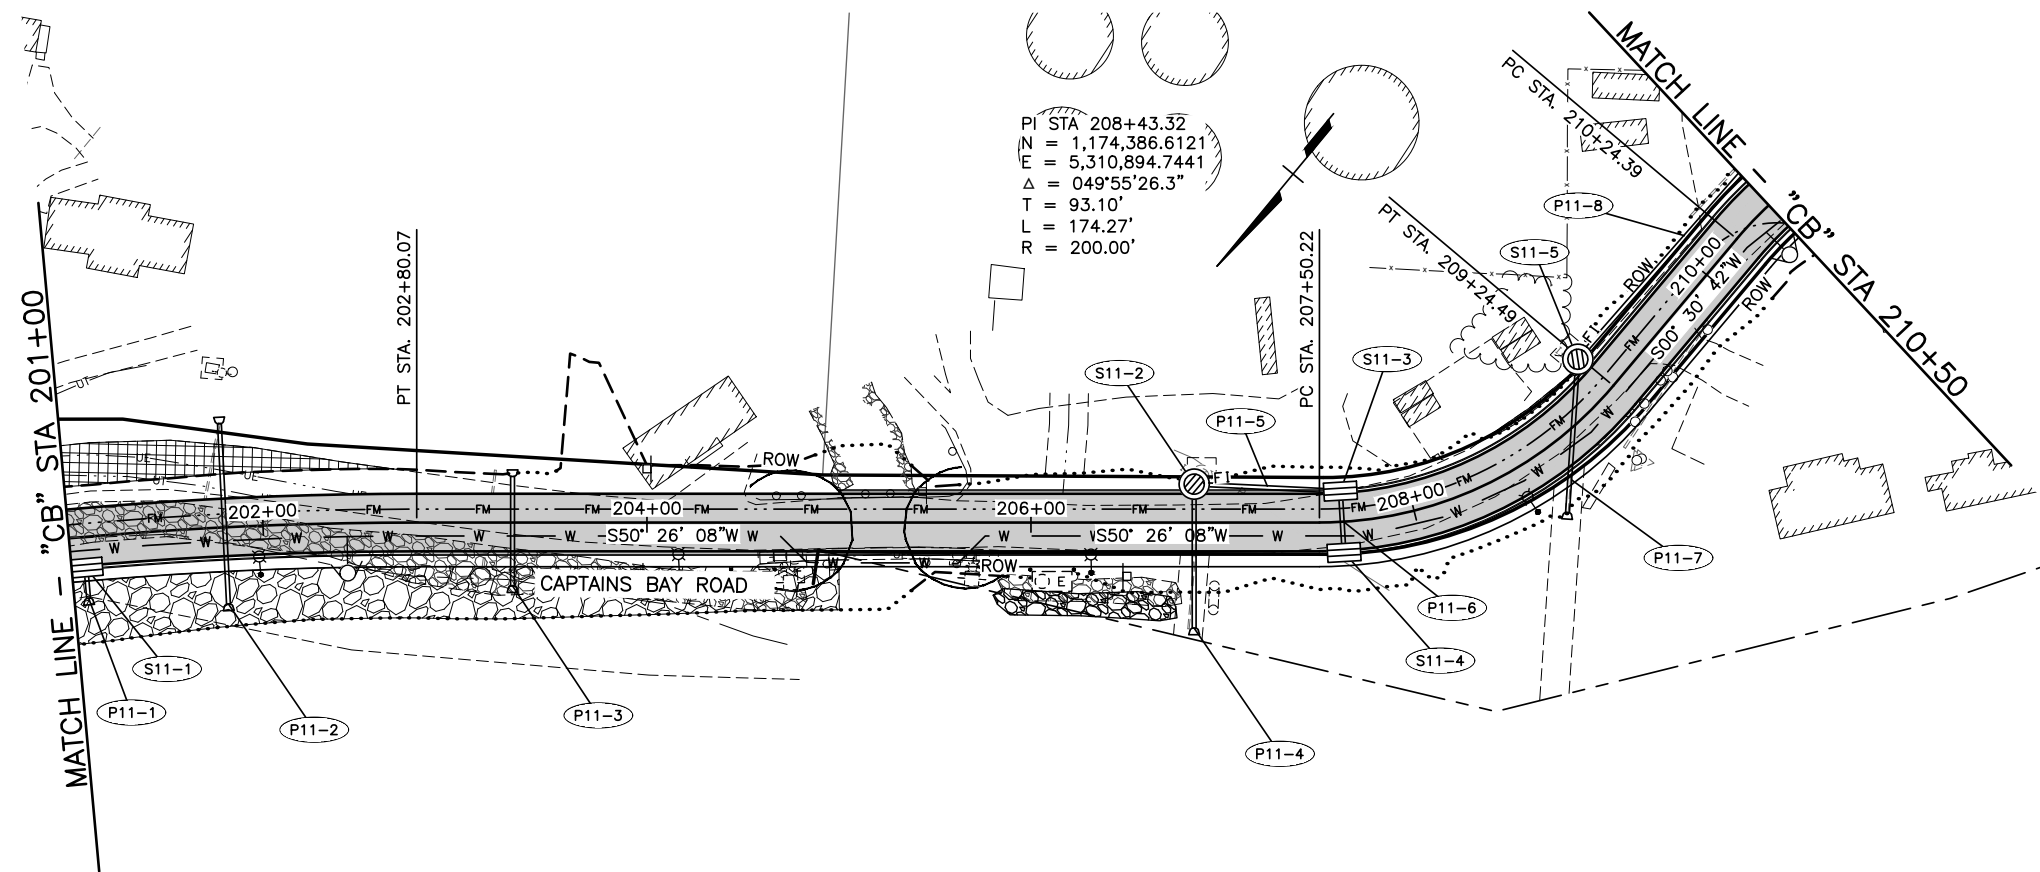

SHEET NO.		TOTAL SHEETS	
F11		F15	
STATE		YEAR	
ALASKA		2020	
PROJECT DESIGNATION			
NO.	REVISION		
DATE			
NO.	REVISION		
DATE			
NO.	REVISION		
DATE			

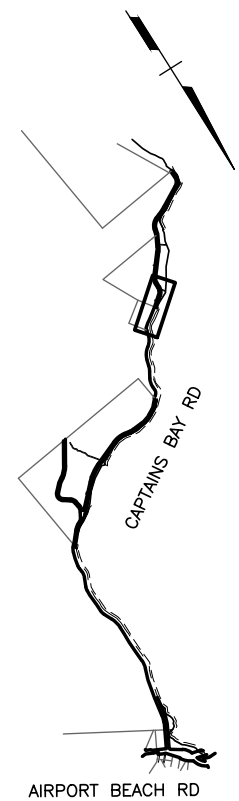


WORK IN PROGRESS
This document represents
current concepts as of ____
(See date @ left border)


HDL ENGINEERING CONSULTANTS, LLC
3335 ARCTIC BOULEVARD, STE 100
ANCHORAGE, AK 99503
(907) 564-2120
AECL861

CITY OF UNALASKA
UNALASKA, ALASKA

CAPTAINS BAY ROAD
PAVING AND UTILITY
EXTENSION

PLAN AND PROFILE
"CB" STA 201+00 TO
STA 210+50

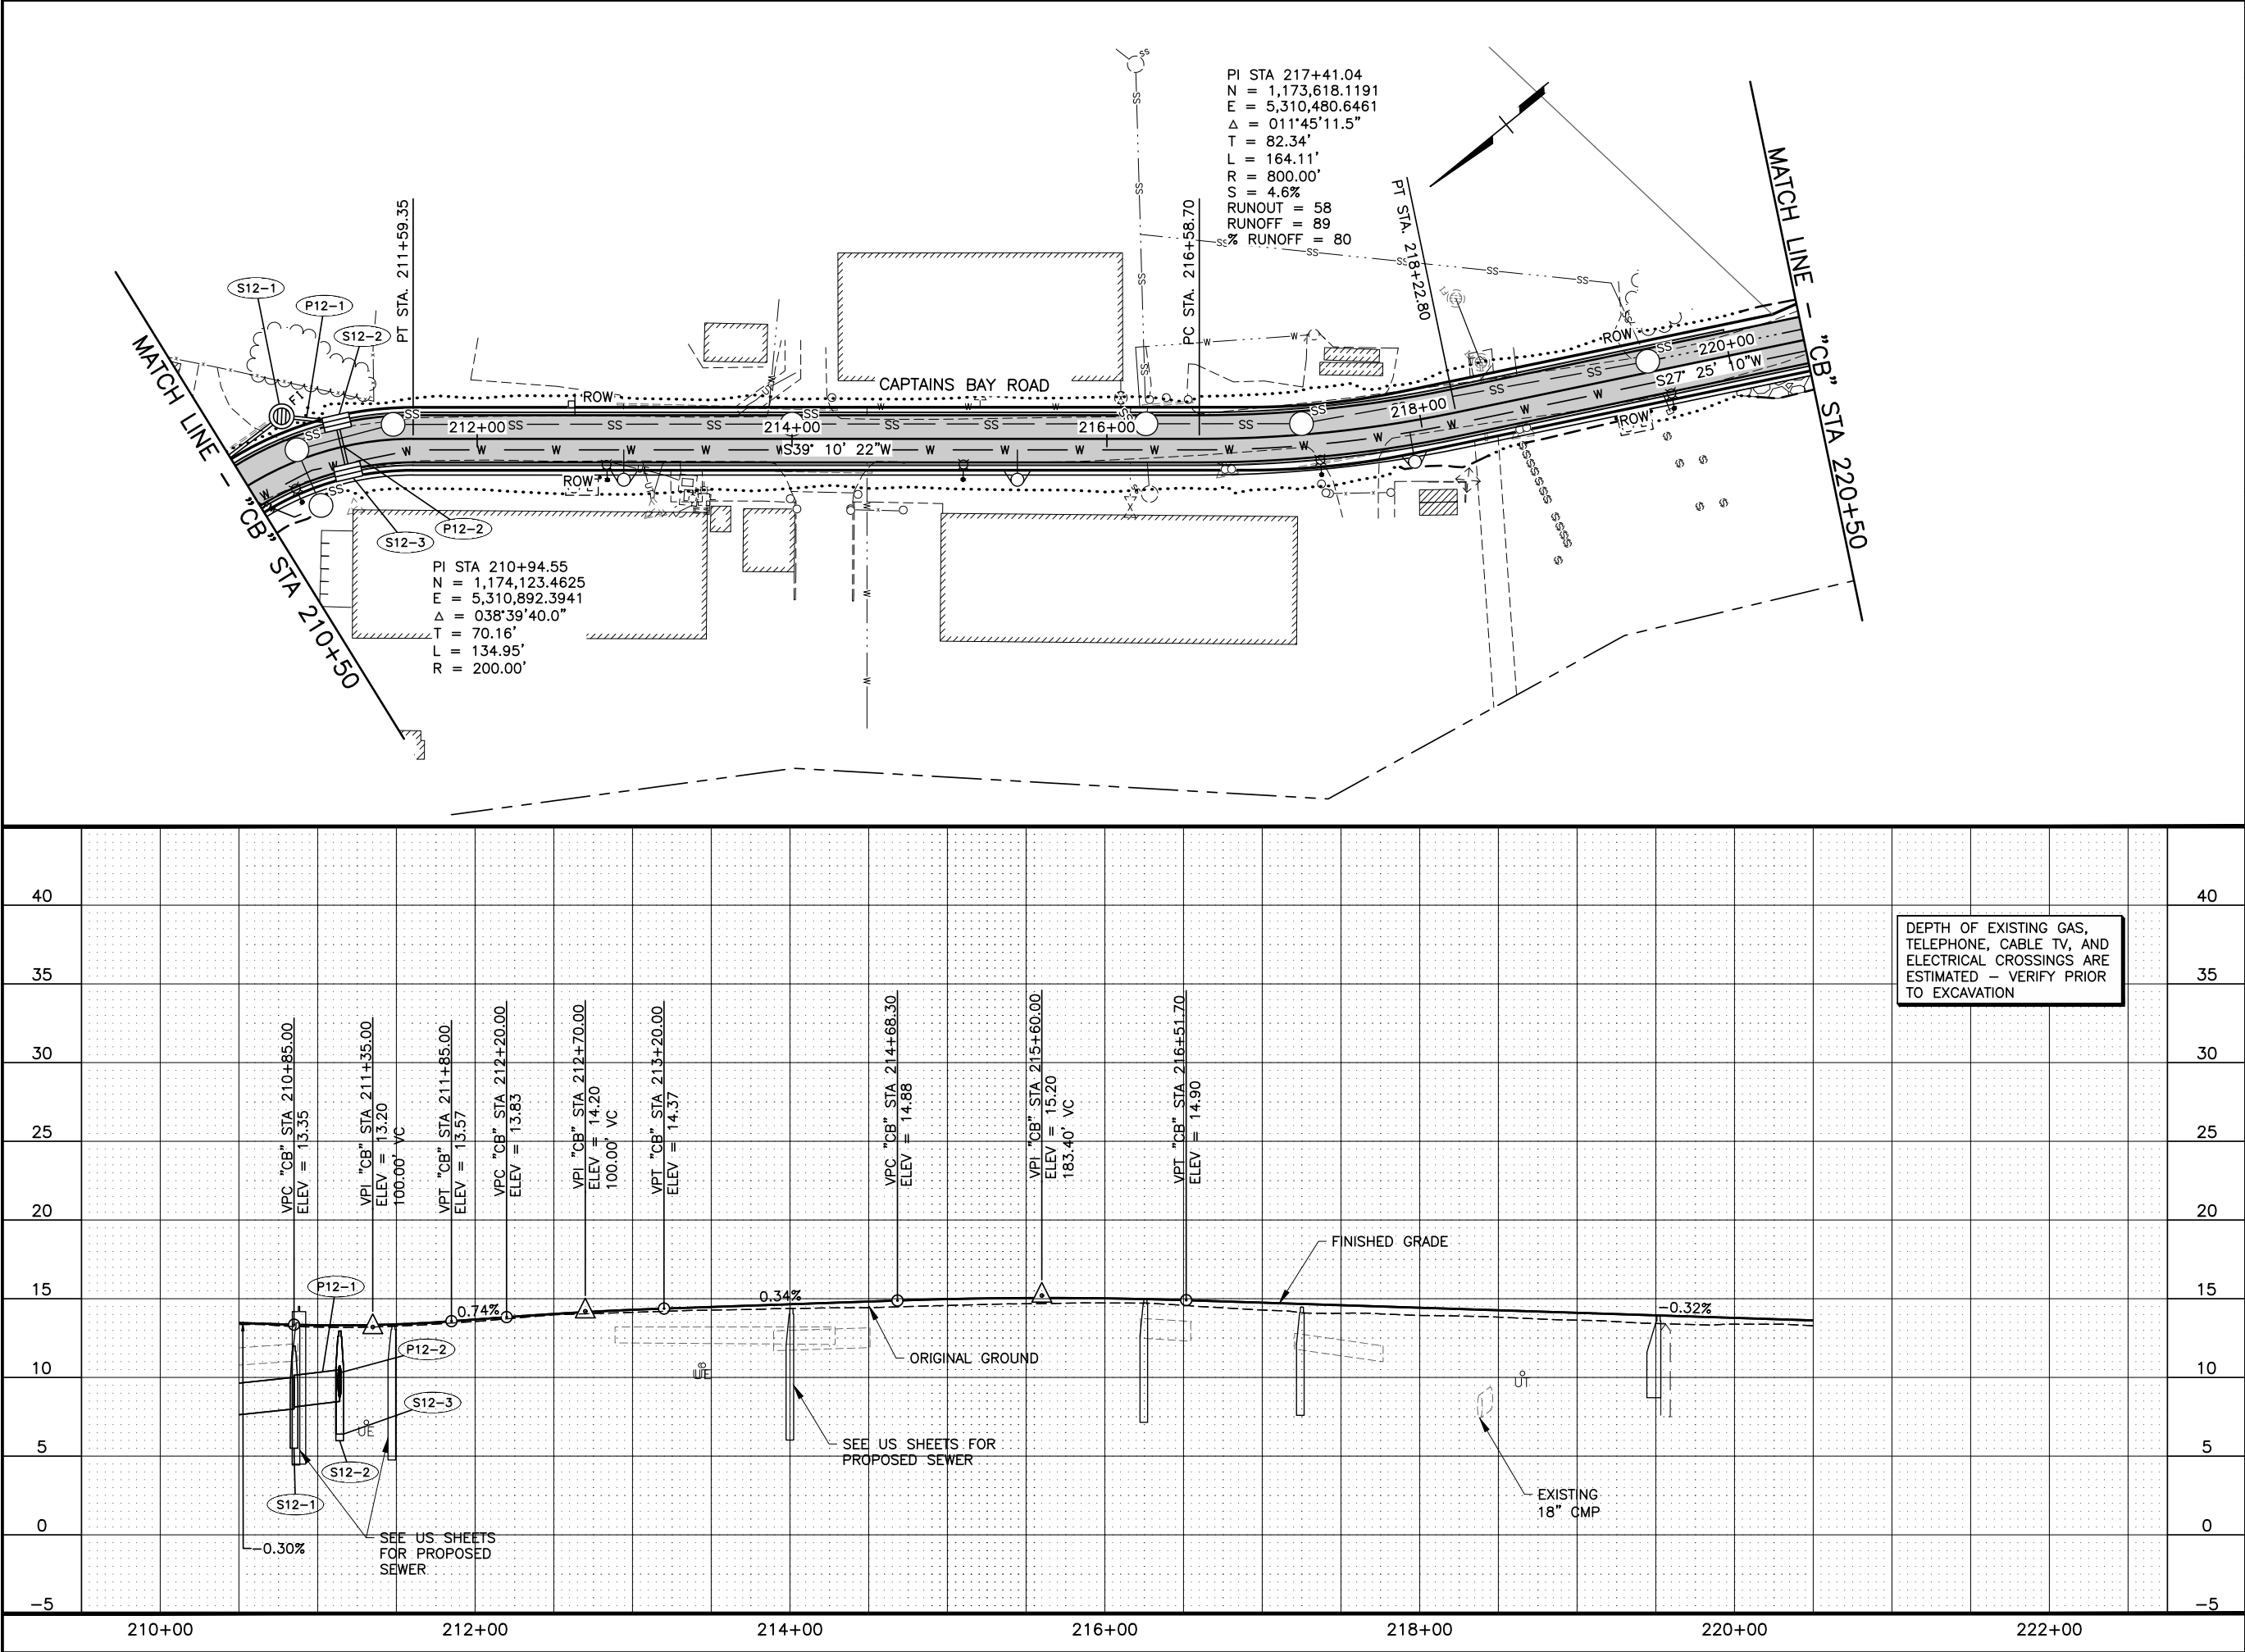


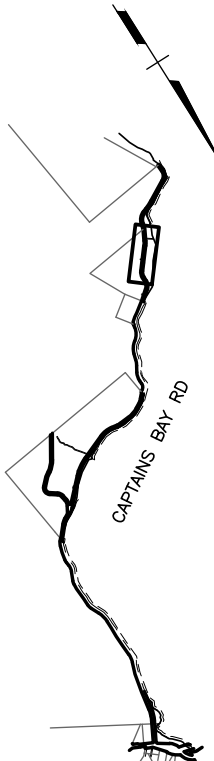SHEET NO.	TOTAL SHEETS
F12	F15
STATE	YEAR
ALASKA	2020
PROJECT DESIGNATION	
NO. REVISION	
DATE	
NO. REVISION	
DATE	
NO. REVISION	
DATE	
	
AIRPORT BEACH RD	
WORK IN PROGRESS This document represents current concepts as of ____ (See date @ left border)	
HDL ENGINEERING CONSULTANTS, LLC 3335 ARCTIC BOULEVARD, STE 100 ANCHORAGE, AK 99503 (907) 564-2120 AECLE61	
CITY OF UNALASKA UNALASKA, ALASKA	
CAPTAINS BAY ROAD PAVING AND UTILITY EXTENSION	
PLAN AND PROFILE "CB" STA 210+50 TO STA 220+50	

DATE11/9/2020TIME12:12 PMSCALE1"=50'

DESIGNED BYMCC
CHECKED BYSMH
DRAFTED BYCDB

DRAWING LOCATION
H:\JOBS\18-028 UNALASKA CAPT. BAY RD (COU)\05 PRELIM DESIGN\CAD\SHEETS\18028_05_F01-F15.DWG

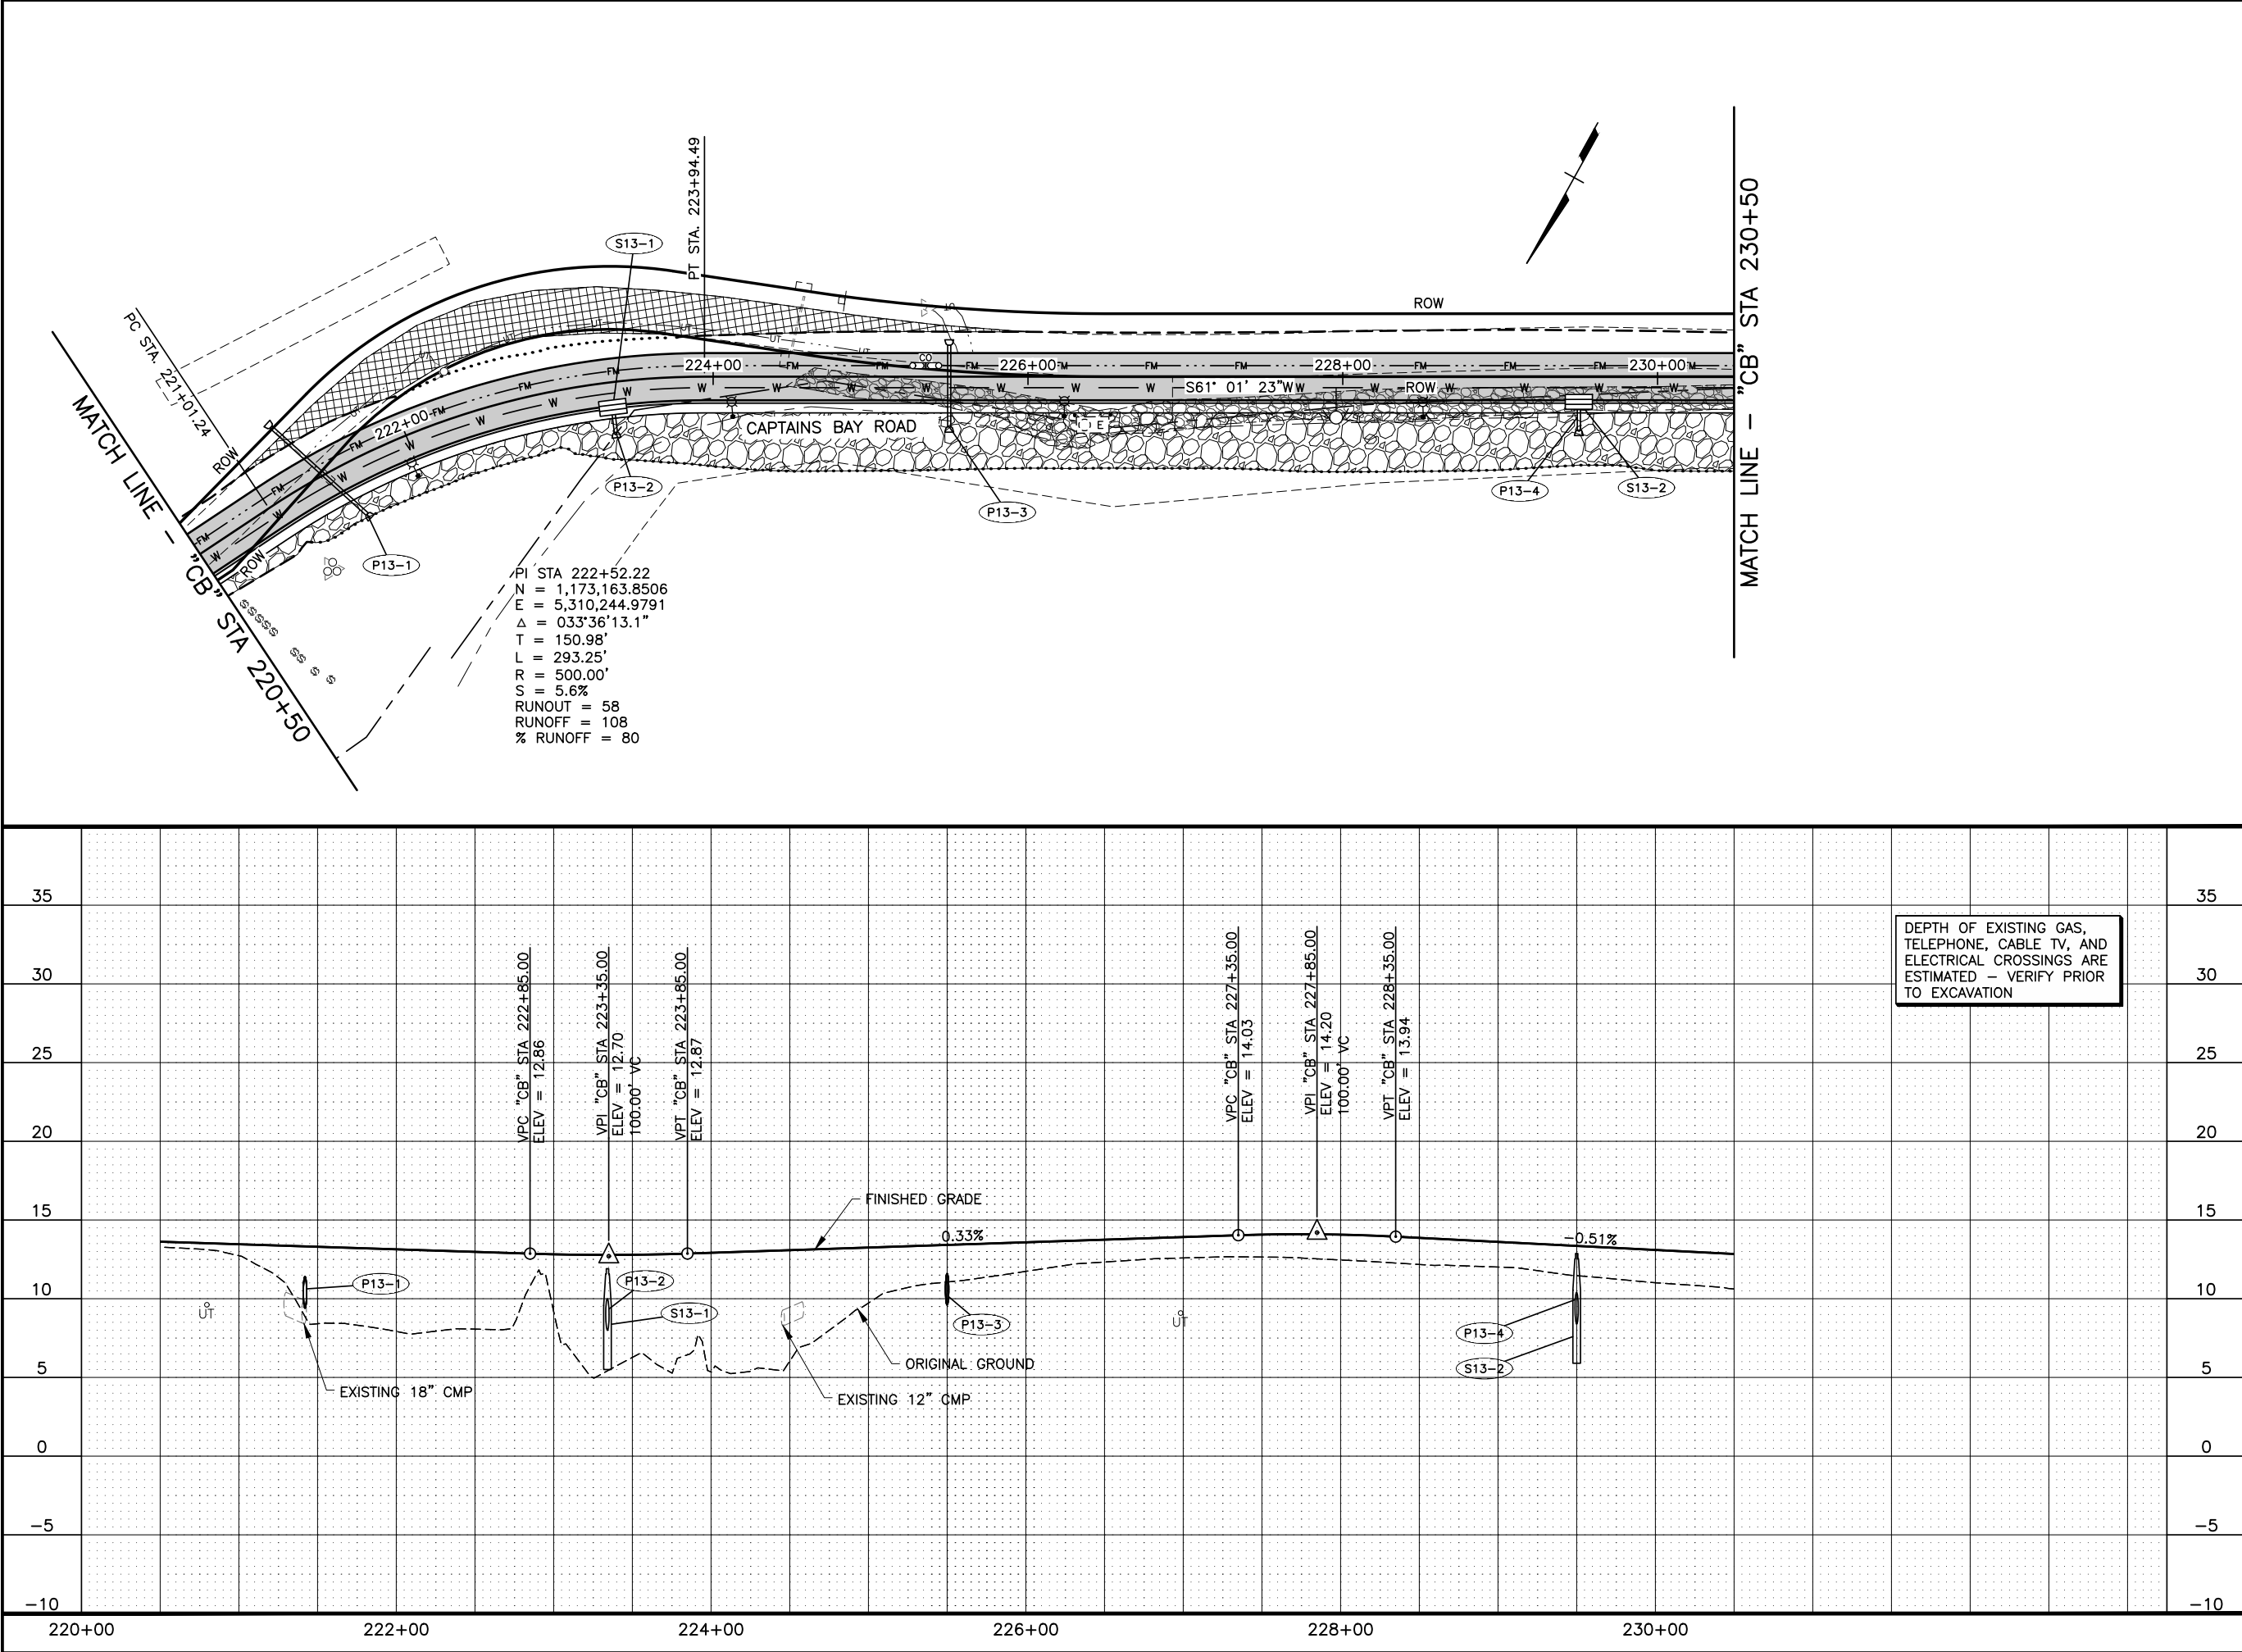

SHEET NO.	TOTAL SHEETS
F13	F15
STATE	YEAR
ALASKA	2020
PROJECT DESIGNATION	
NO.	REVISION
DATE	
NO.	REVISION
DATE	
NO.	REVISION
DATE	

CAPTAINS BAY RD
AIRPORT BEACH RD

WORK IN PROGRESS

This document represents current concepts as of ____
(See date @ left border)



HDL ENGINEERING CONSULTANTS, LLC
3335 ARCTIC BOULEVARD, STE 100
ANCHORAGE, AK 99503
(907) 564-2120
AECL661

CITY OF UNALASKA
UNALASKA, ALASKA

CAPTAINS BAY ROAD
PAVING AND UTILITY
EXTENSION

PLAN AND PROFILE
"CB" STA 220+50 TO
STA 230+50

DRAWING LOCATION		DATE	TIME	SCALE	DESIGNED BY
H:\JOBS\18-028 UNALASKA CAPT. BAY RD (COU)\05 PRELIM DESIGN\CAD\SHEETS\18028_05_F01-F15.DWG		11/9/2020	12:13 PM	1"=50'	MCC
					SMH
					CBH

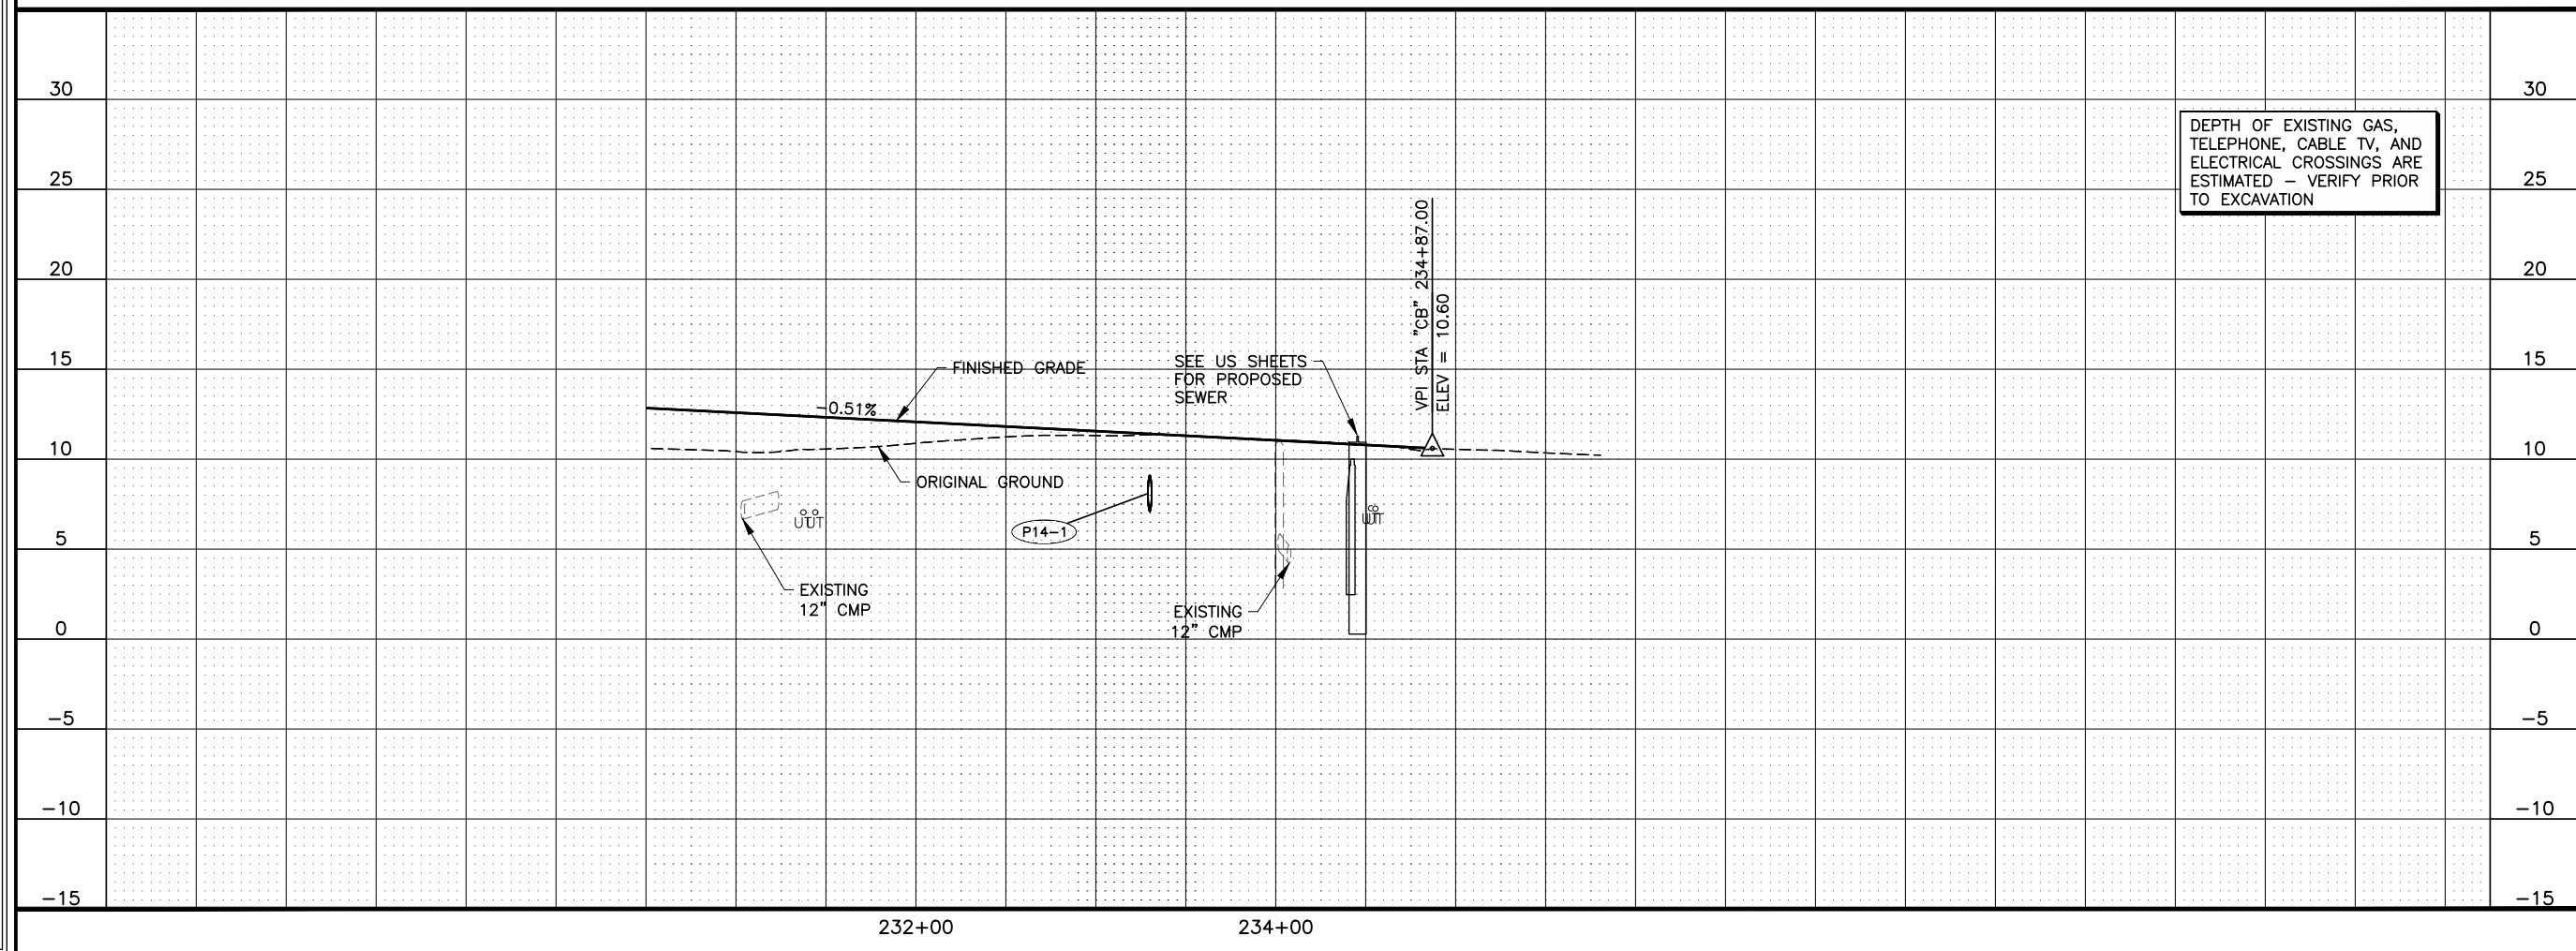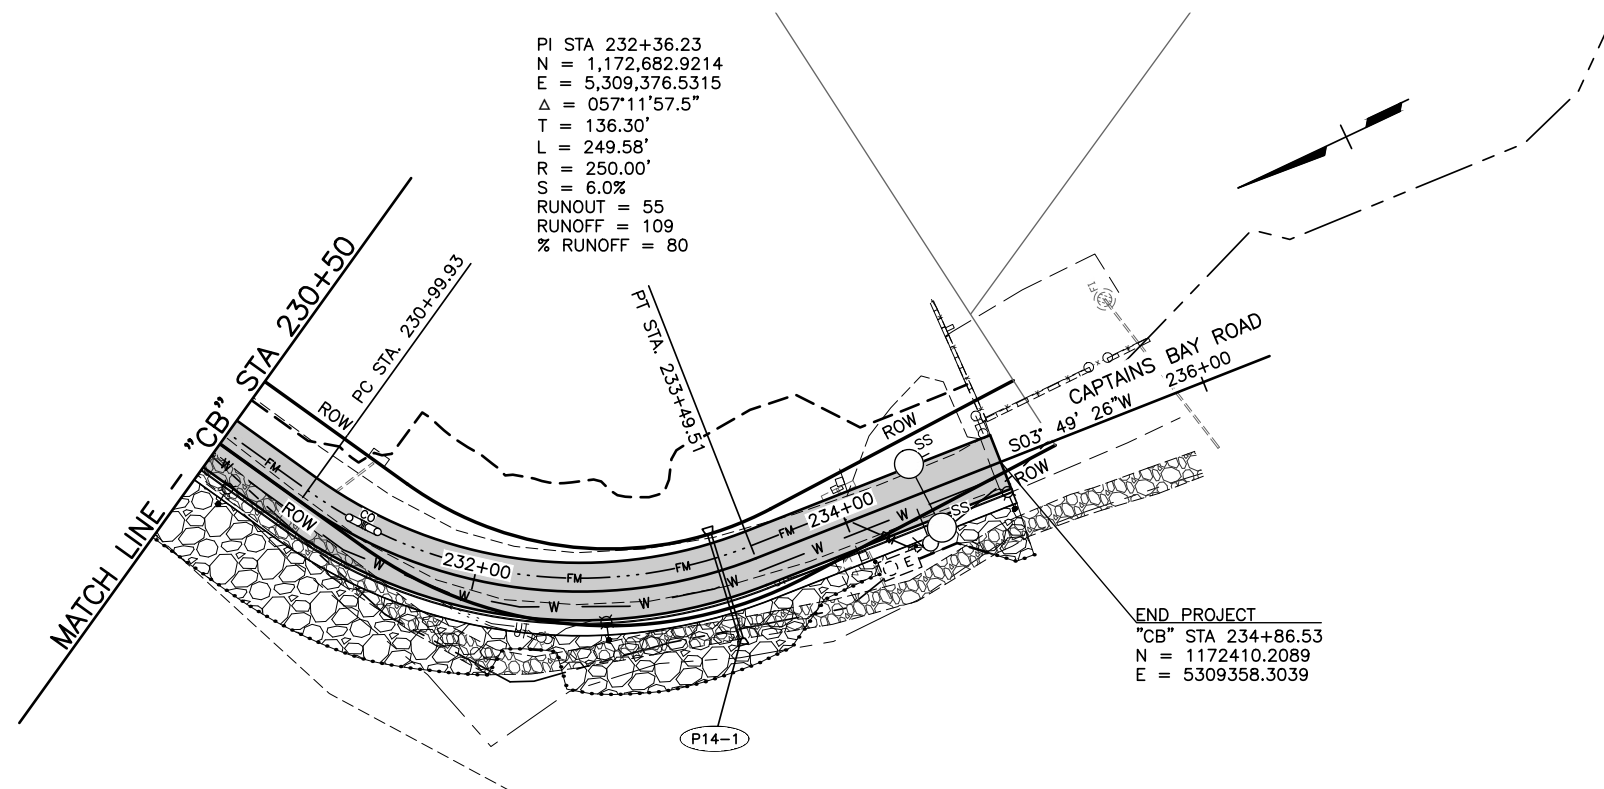

SHEET NO.		TOTAL SHEETS	
F14		F15	
STATE		YEAR	
ALASKA		2020	
PROJECT DESIGNATION			
NO.		REVISION	
DATE			
NO.		REVISION	
DATE			
NO.		REVISION	
DATE			

CAPTAINS BAY RD

AIRPORT BEACH RD

WORK IN PROGRESS

This document represents
current concepts as of ____
(See date @ left border)

HDL ENGINEERING CONSULTANTS, LLC
3335 ARCTIC BOULEVARD, STE 100
ANCHORAGE, AK 99503
(907) 564-2120
AECL861

CITY OF UNALASKA
UNALASKA, ALASKA

**CAPTAINS BAY ROAD
PAVING AND UTILITY
EXTENSION**

**PLAN AND PROFILE
"CB" STA 230+50 TO
EOP**

MCC
SMH
CDB

DESIGNED BY
CHECKED BY
DRAFTED BY

SCALE
1"=50'

DATE
11/9/2020
TIME
12:13 PM

DRAWING LOCATION
H:\JOBS\18-028 UNALASKA CAPT. BAY RD (COU)\05 PRELIM DESIGN\CAD\SHEETS\18028_05_F01-F15.DWG

