

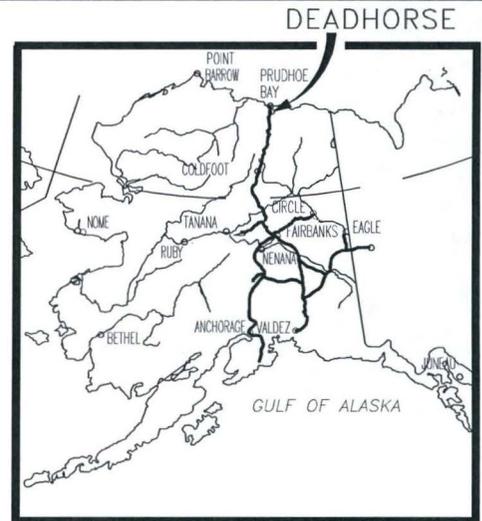


VICINITY MAP
 T10N, R14E, SECTION 25
 UMIAT MERIDIAN, ALASKA
 USGS BEECHY POINT (A-3)

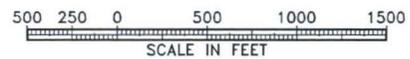

LOCATION MAP
 NO SCALE

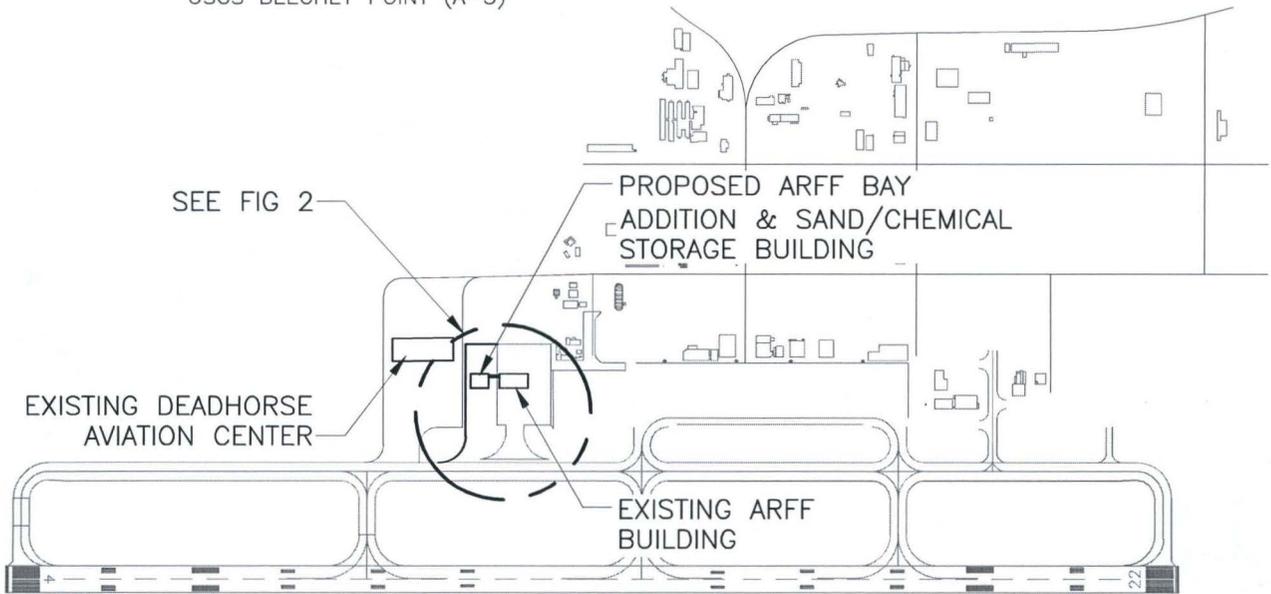


P:\2005\F05063\C\C0100RPF05063: FIG 1 2/3/2014 4:00 PM

DEVELOPED BY:
 PDC, INC.

**PROJECT LOCATION AND VICINITY MAP - DEADHORSE
 AIRPORT ARFF BAY ADDITION WITH SAND STORAGE
 DOT&PF PROJECT # 61447
 DEADHORSE, ALASKA**

DESIGN:
 DRAWN:
 CHECK:
 FEB 2014

FIGURE
1

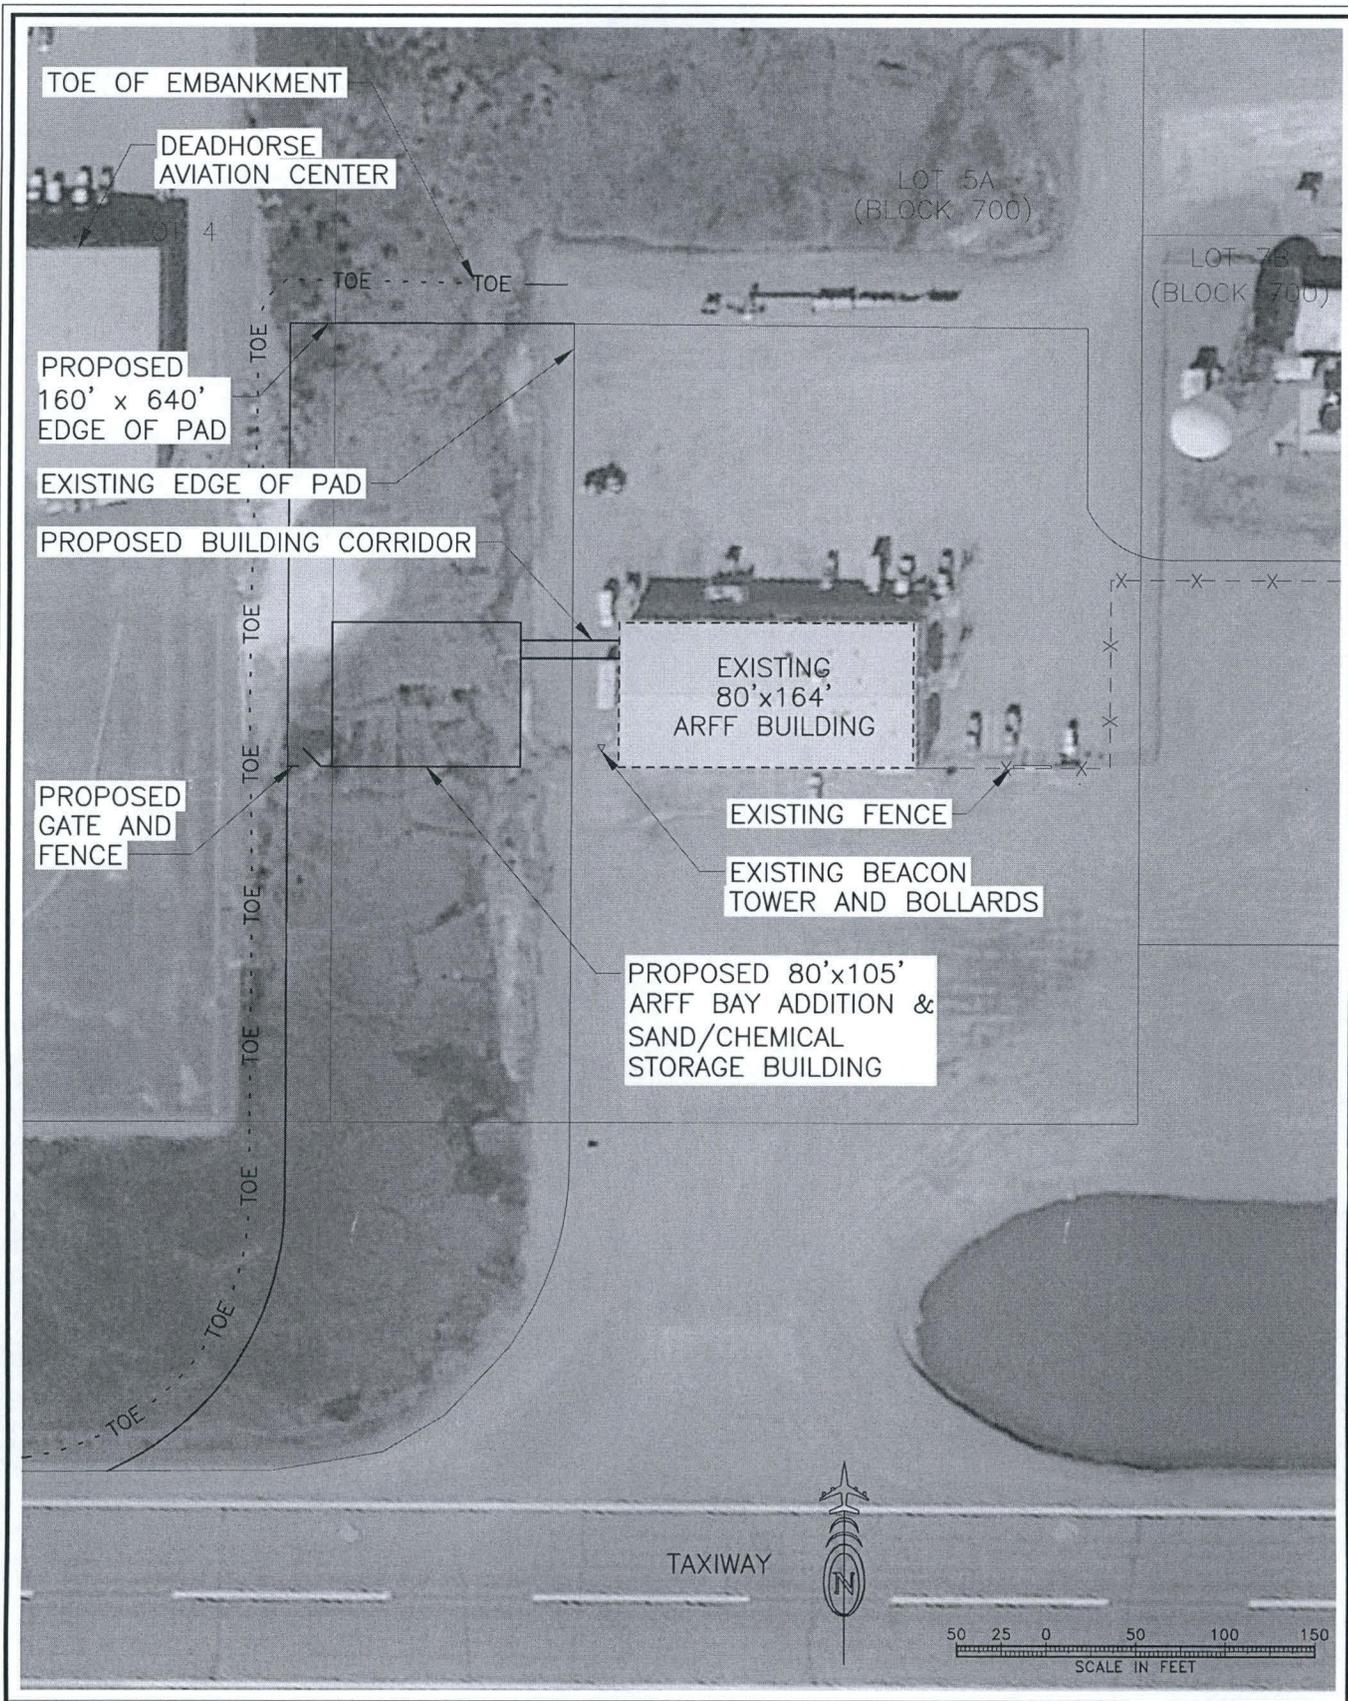

P:\2005\F05063\N\F05063_FIG_2-FIG_3: FIG 2 3/13/2014 10:27 AM

DEVELOPED BY:
PDC, INC.


**SITE PLAN - DEADHORSE AIRPORT
ARFF BAY ADDITION WITH SAND STORAGE
DOT&PF PROJECT # 61447
DEADHORSE, ALASKA**

DESIGN:
DRAWN:
CHECK:
MARCH 2014

FIGURE

2

P:\2005\F05063\N\F05063_FIG-2-FIG-3_FIG 3 3/13/2014 10:32 AM

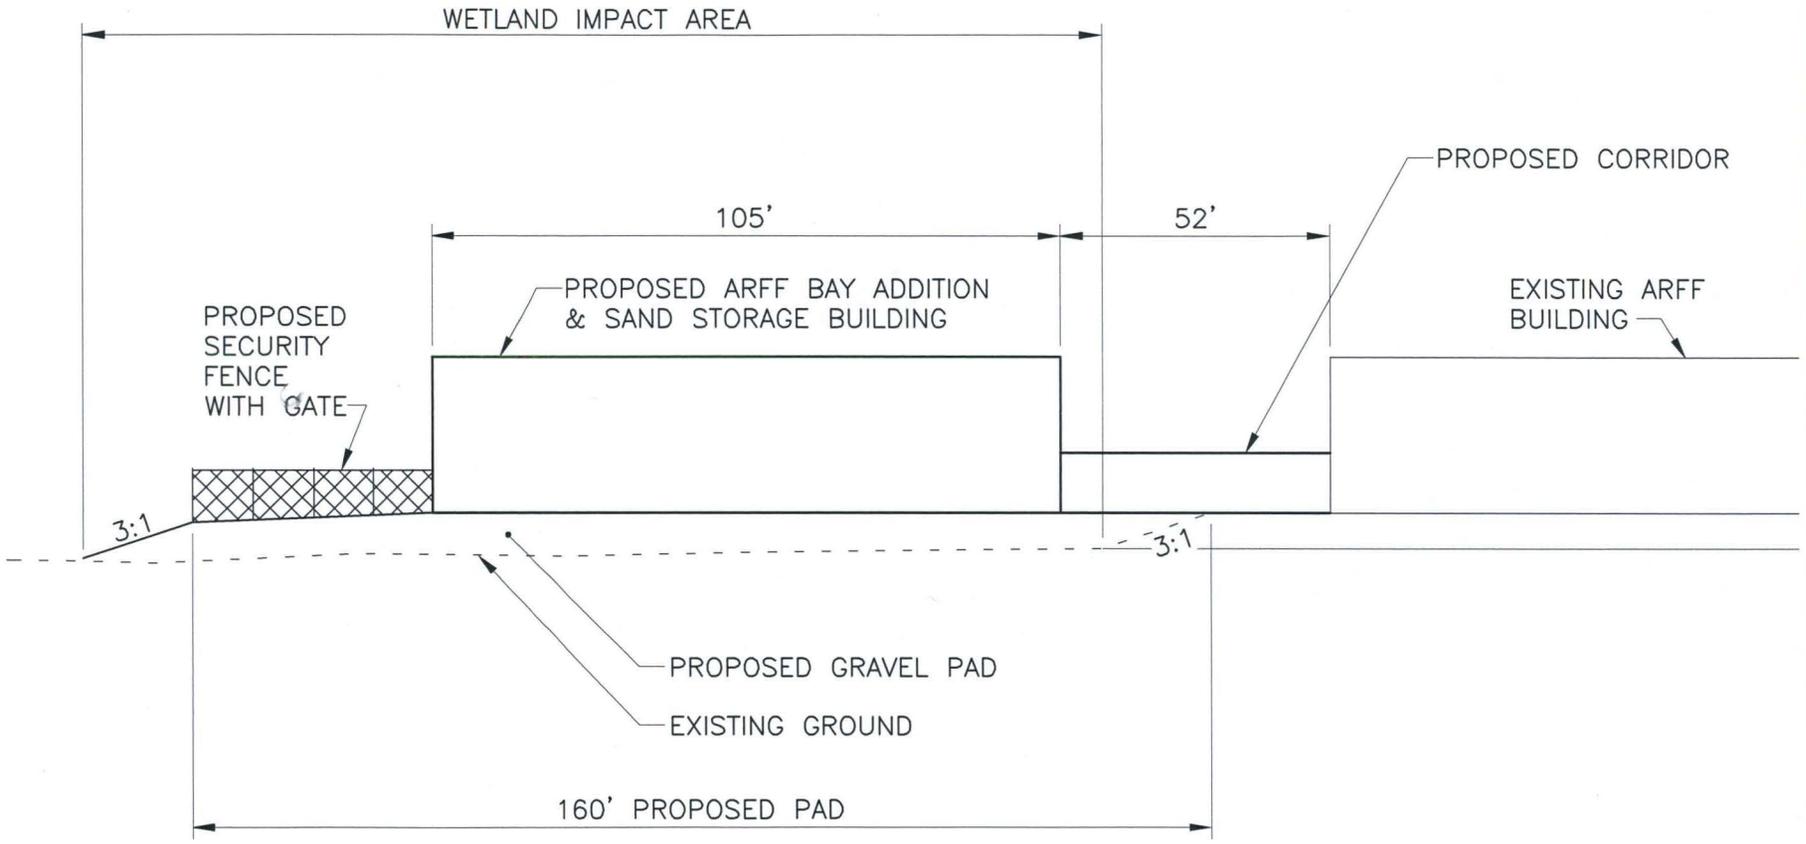

NOT TO SCALE

3
FIGURE
MARCH 2014

DESIGN:
DRAWN:
CHECK:

**TYPICAL SECTION
DEADHORSE AIRPORT ARFF BAY ADDITION WITH SAND STORAGE
DOT&PF # 61447
DEADHORSE, ALASKA**

DEVELOPED BY:
PDC, INC.