


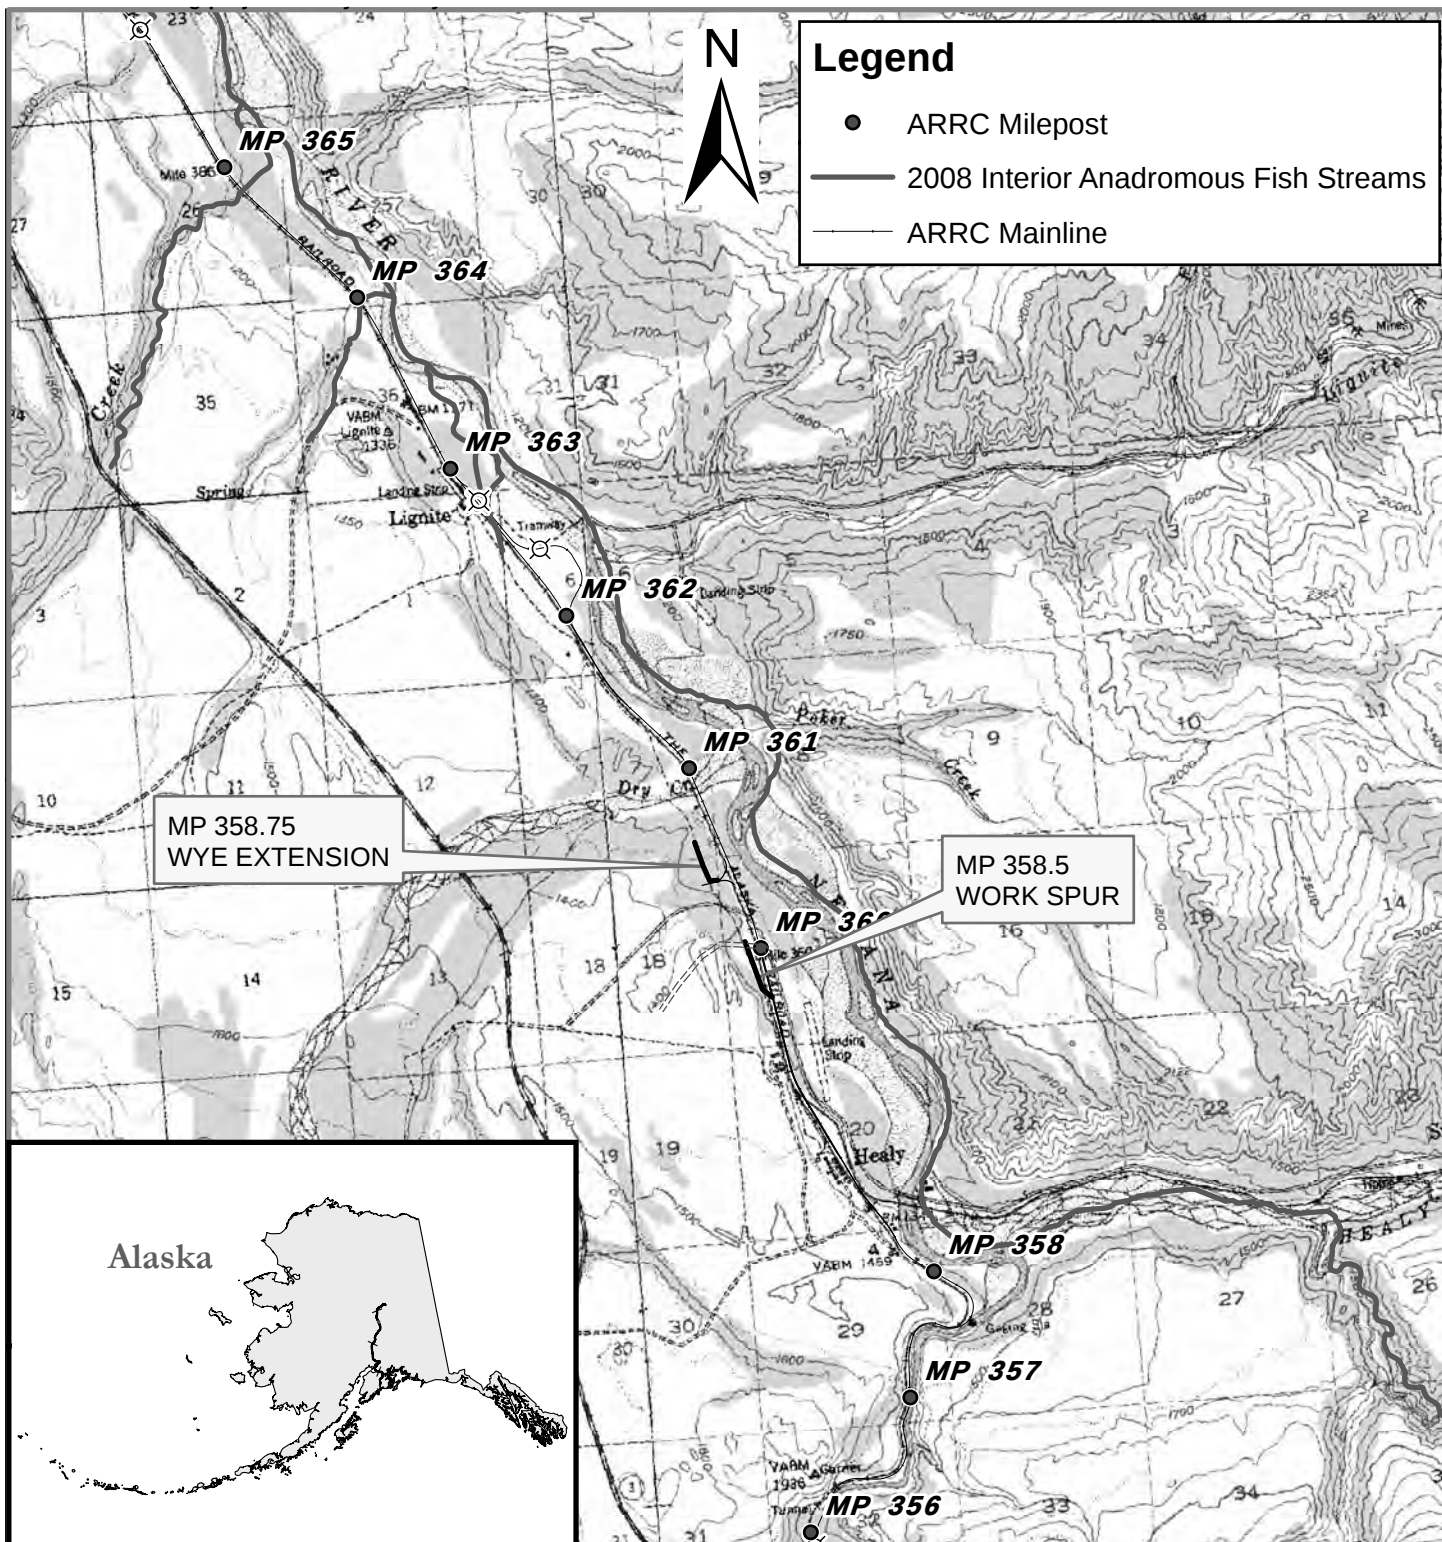

VICINITY MAP

0 0.5 1
Miles

1 inch = 1 miles

Applicant:

Alaska Railroad Corporation

P.O. Box 107500
Anchorage, AK 99510-7500

MP 358.5 - 360.8


File No.: POA-2013-97

Waterway: Nenana River

Proposed Activity: Railway Improvements
Sec. 7, 17, and 18 T. 12 S. R. 7 W.
Fairbanks Meridian

Lat: 63.8731 N. Long: 148.9787 W.

Sheet 1 of 3 Dated: February 5, 2013

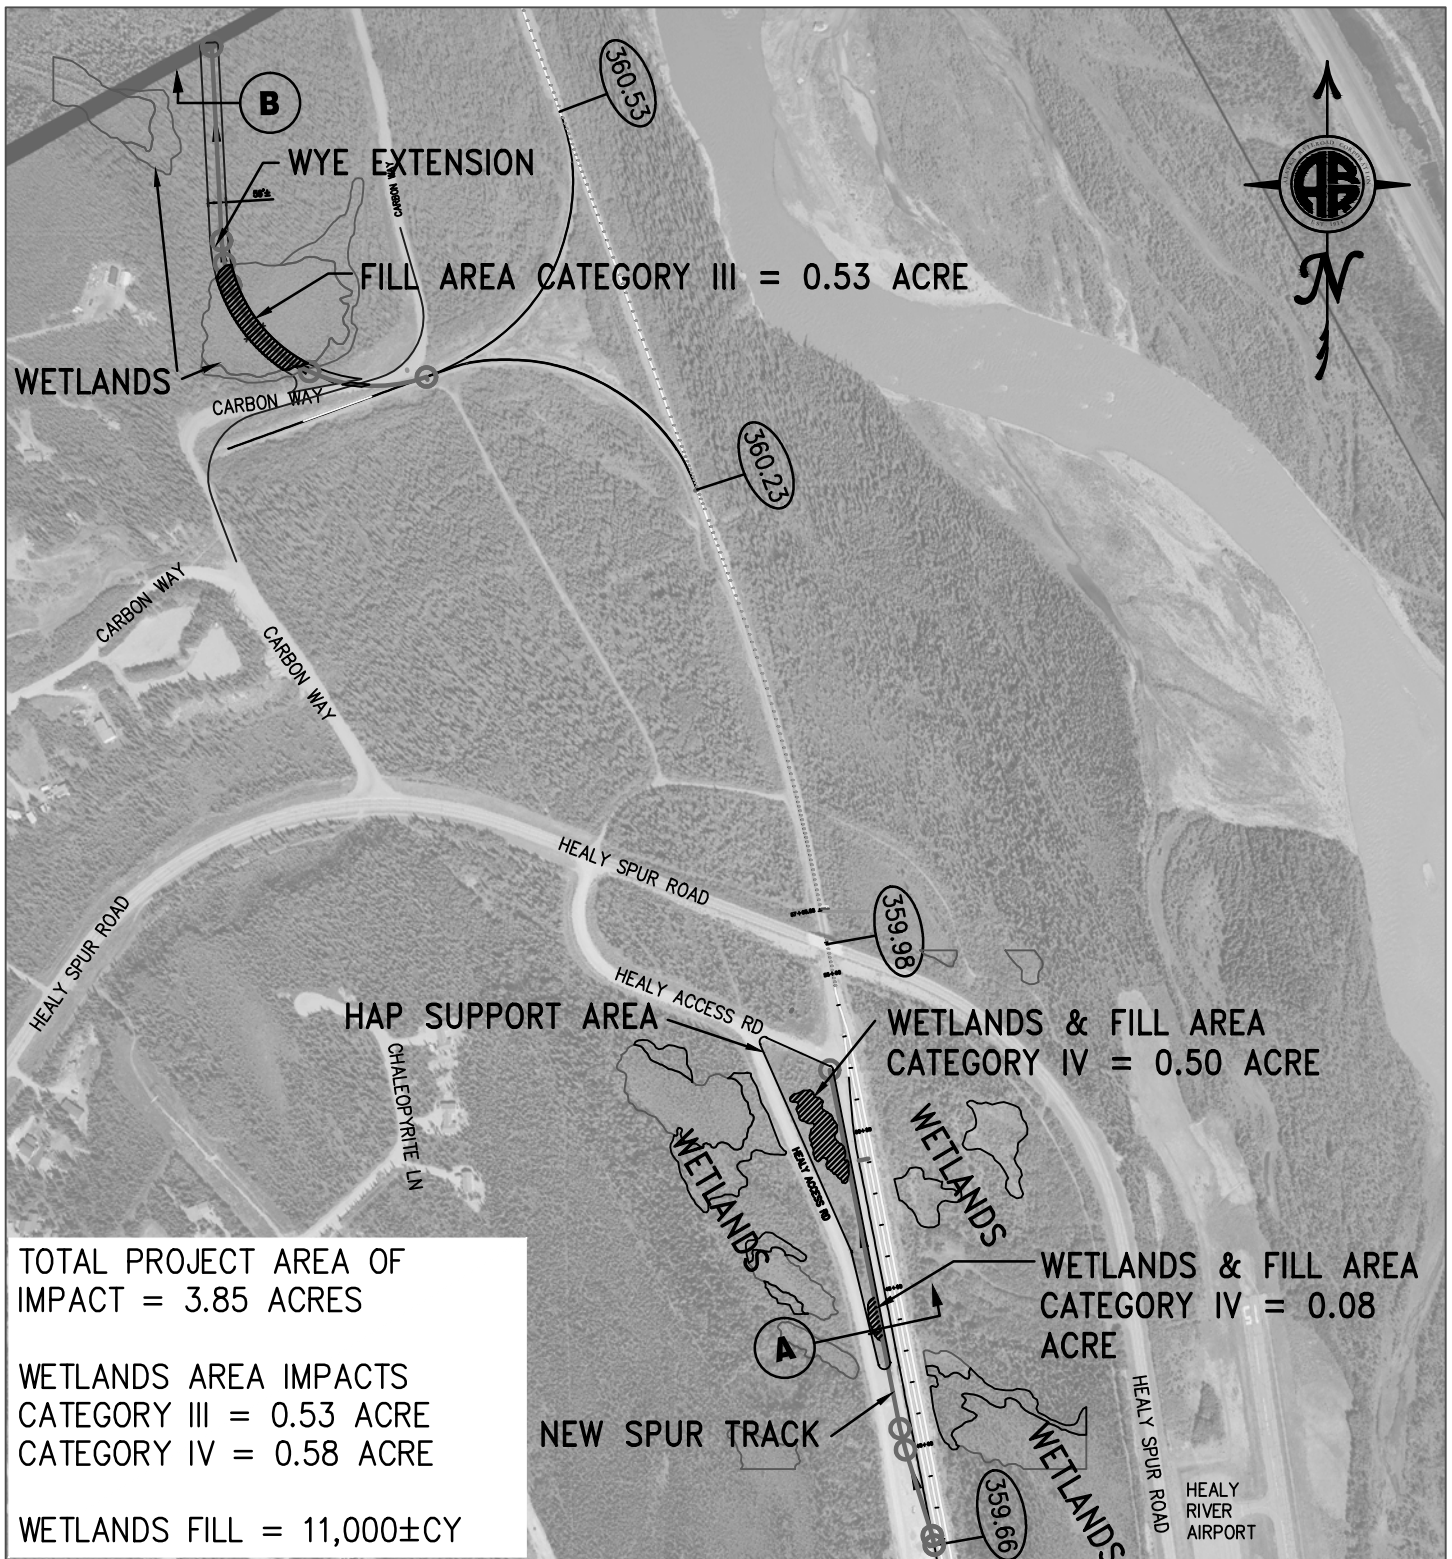

TOTAL PROJECT AREA OF
IMPACT = 3.85 ACRES

WETLANDS AREA IMPACTS
CATEGORY III = 0.53 ACRE
CATEGORY IV = 0.58 ACRE

WETLANDS FILL = 11,000±CY

SITE PLAN

0 600' 1200'

SCALE: 1"=600'


Applicant:




ALASKA RAILROAD CORP.
327 W. Ship Creek Avenue
P.O. Box 107500
ANCHORAGE, ALASKA 99510-7500

MP 358 – MP 363

File No.: POA-2013-97
Waterway: Nenana River
Proposed Activity: Railway Improvements
Sec. 7, 17, and 18 T. 12 S. R. 7 W.
Fairbanks Meridian
Lat: 63.8731 N. **Long:** 148.9787 W.
Sheet 2 of 3 Dated: February 14, 2013

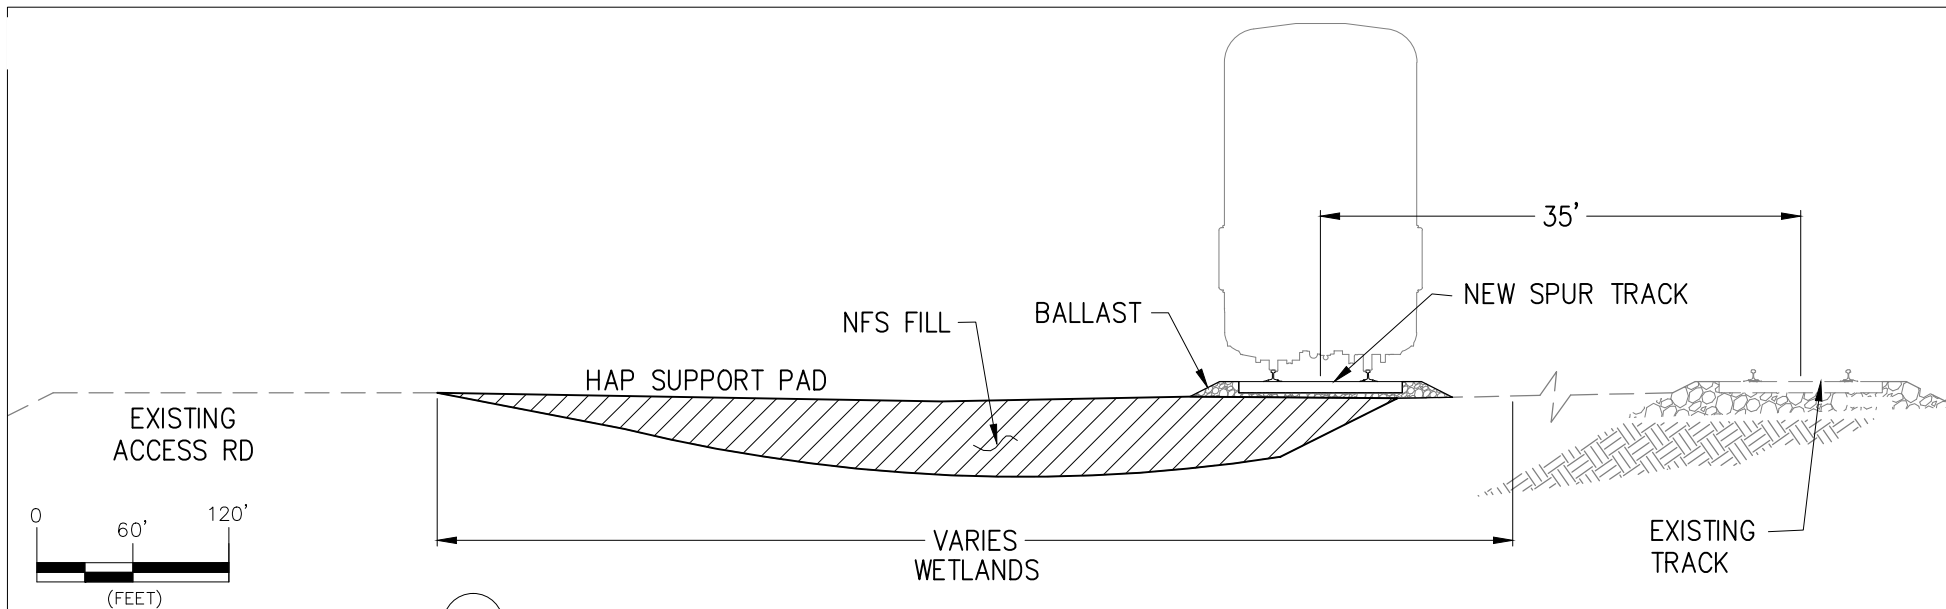

(A) WETLANDS FILL AREA SECTION - WORK PAD & SPUR TRACK EXTENSION

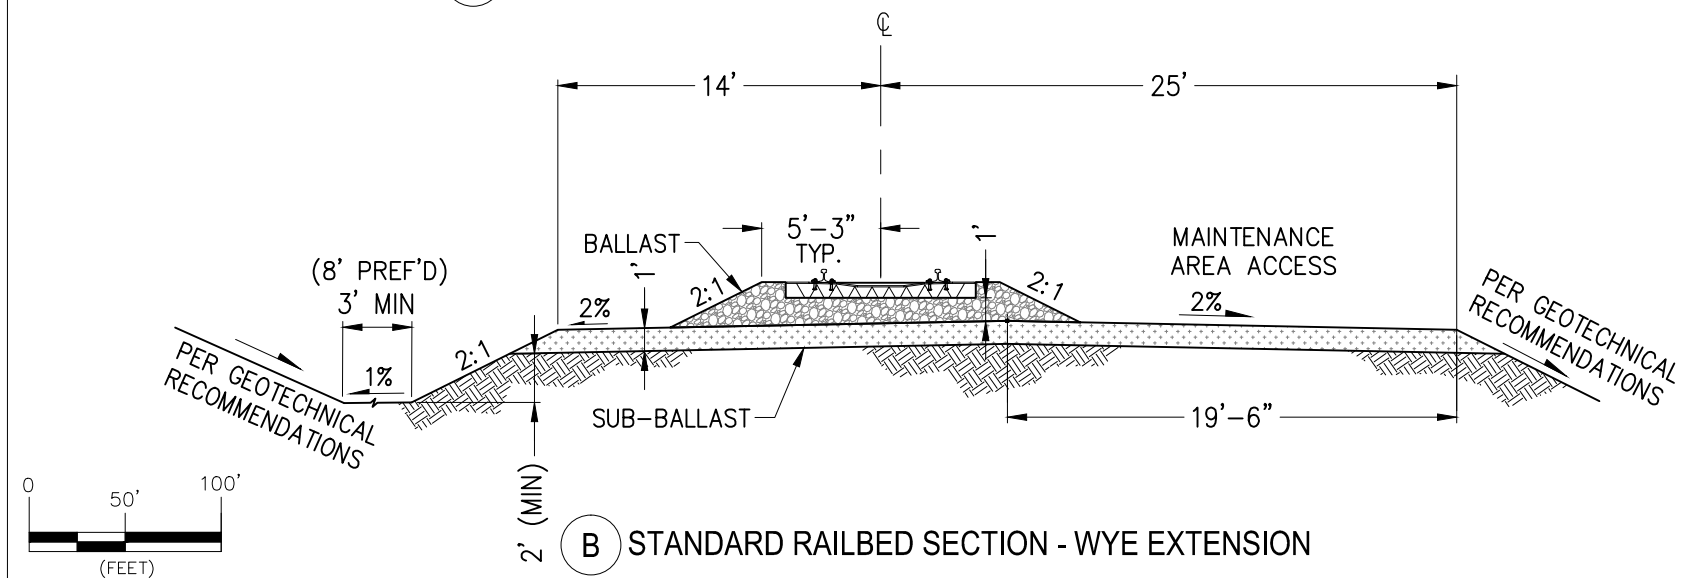

(B) STANDARD RAILBED SECTION - WYE EXTENSION

WETLANDS FILL PERMIT

RAILBED SECTIONS

Applicant:



ALASKA RAILROAD CORP.
327 W. Ship Creek Avenue
P.O. Box 107500
ANCHORAGE, ALASKA 99510-7500

File No.: POA-2013-97

Waterway: Nenana River

Proposed Activity: Railway Improvements
Sec. 7, 17, and 18 T. 12 S. R. 7 W.
Fairbanks Meridian

Lat: 63.8731 N. Long: 148.9787 W.

Sheet 3 of 3 Dated: February 14, 2013