

RESTORATION SCIENCE & ENGINEERING, LLC

**PROJECT SITE**


POA - 2012 - 876  
 Applicant: JOEL FULLER, ARCTICORP  
 Waterway: TINA LAKE, ANCHORAGE, AK  
 Proposed Activity: WETLAND FILL  
 Location: FULLER INDUSTRIAL PARK  
 TRACK C3-B UNIT 5  
 T: 13N R:3W SECTION 31  
 SEWARD MERIDIAN  
 LAT: 61 10' 02"  
 LONG: 149 53' 31"

**RESTORATION**  
 Science & Engineering, LLC

811 West 8th Avenue, Suite 100  
 Anchorage, Alaska 99501  
 PH: (907) 278-1023 FAX: (907) 277-5718

DATE: 01-18-13	JOB NO: 12-1004
DRAWN: MSB	APPROVED: PA

FIGURE 1 OF 3

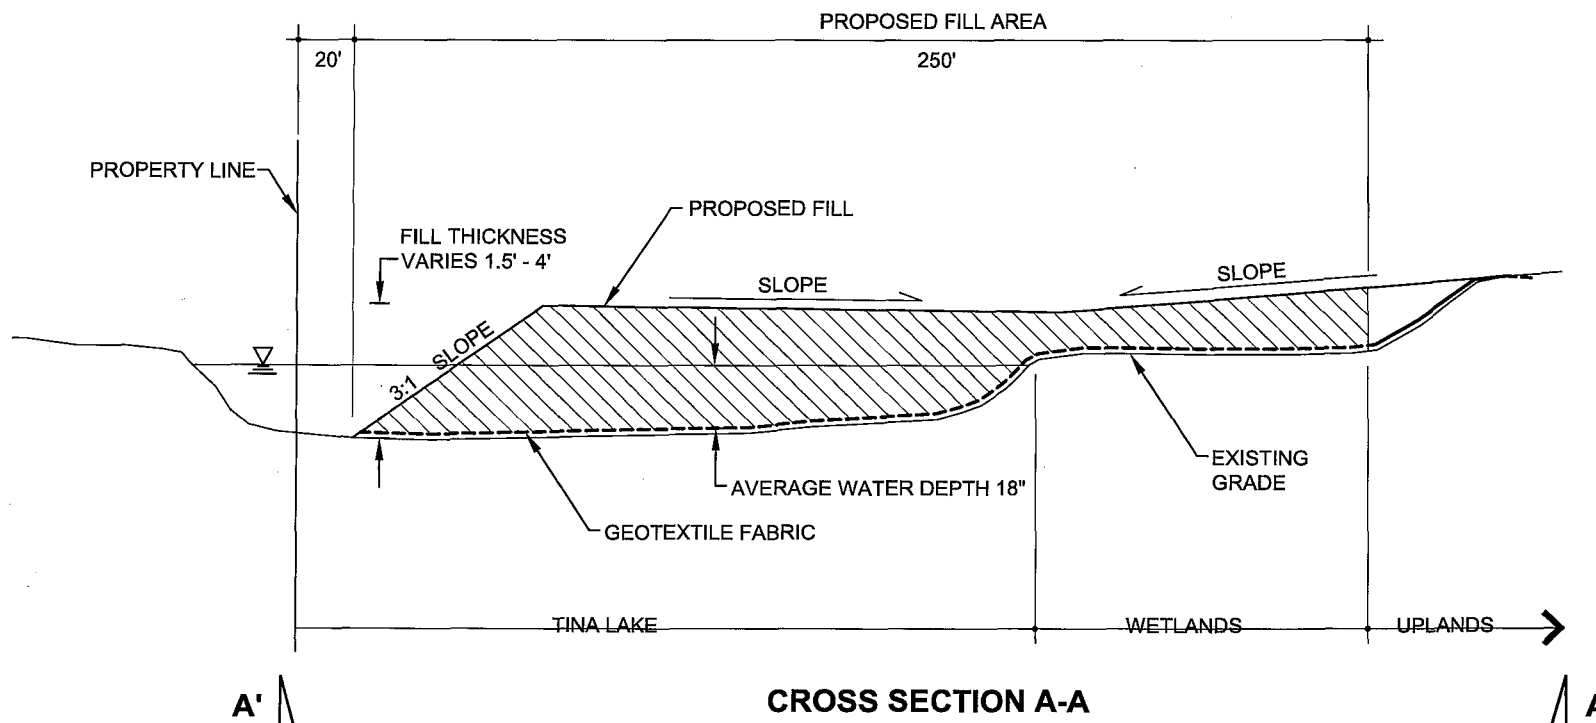

**CROSS SECTION**  
SCALE: NTS


LEGEND



POA - 2012 - 876  
 Applicant: JOEL FULLER, ARCTICORP  
 Waterway: TINA LAKE, ANCHORAGE, AK  
 Proposed Activity: WETLAND FILL  
 Location: FULLER INDUSTRIAL PARK  
 TRACK C3-B UNIT 5  
 T: 13N R:3W SECTION 31  
 SEWARD MERIDIAN  
 LAT: 61 10' 02"  
 LONG: 149 53' 31"



DATE: 01-22-13	JOB NO: 12-1004
DRAWN: MSB	APPROVED: PA

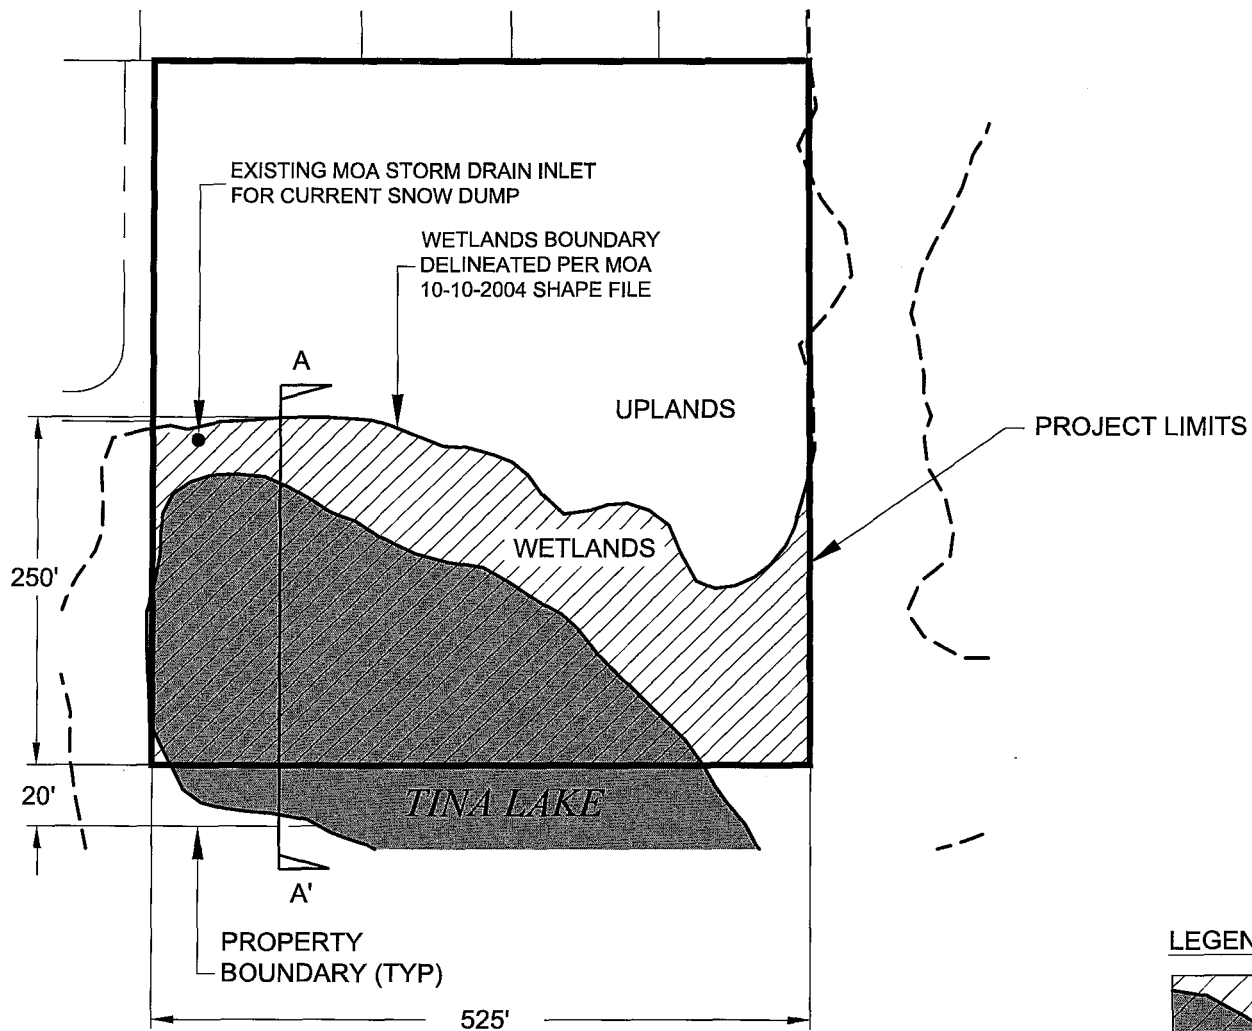



**LEGEND**



PROPOSED FILL AREA

**SITE PLAN**

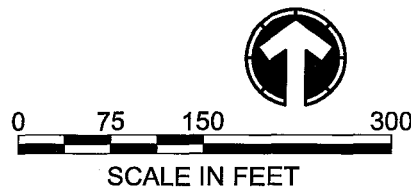

POA - 2012 - 876 Applicant: JOEL FULLER, ARCTICORP Waterway: TINA LAKE, ANCHORAGE, AK Proposed Activity: WETLAND FILL Location: FULLER INDUSTRIAL PARK TRACK C3-B UNIT 5 T: 13N R:3W SECTION 31 SEWARD MERIDIAN LAT: 61 10' 02" LONG: 149 53' 31"		 <p>RESTORATION Science &amp; Engineering, LLC 911 West 8th Avenue, Suite 100 Anchorage, Alaska 99501 PH: (907) 278-1023 FAX: (907) 277-5718</p>
DATE: 01-31-13 DRAWN: MSB	JOB NO: 12-1004 APPROVED: PA	
<b>FIGURE 3 OF 3</b>		