
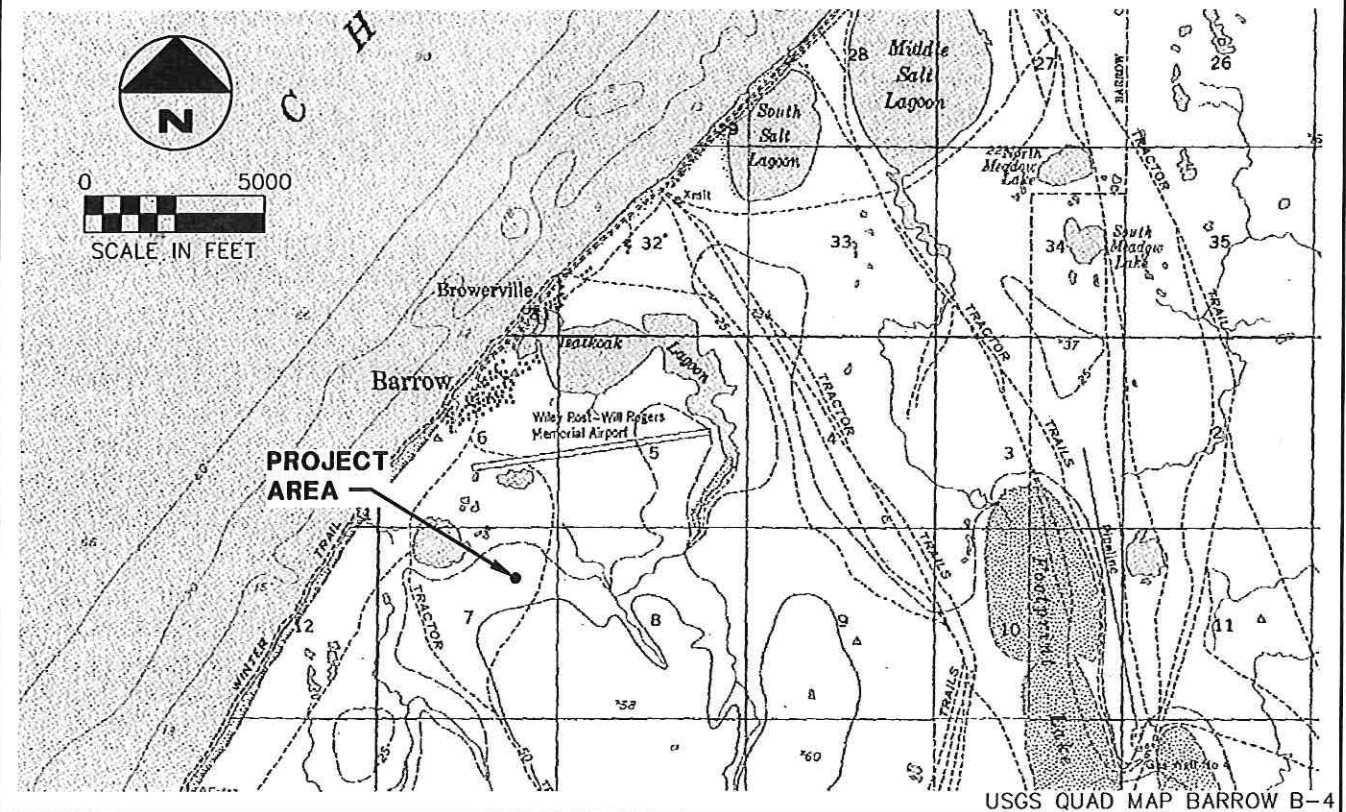


PLOTTING DATE: 5/20/13 (08:58) BY: margaret.hinz-neason


AUTOCAD DRAWING NAME: 70095.13 LOC-VIC MAP.dwg

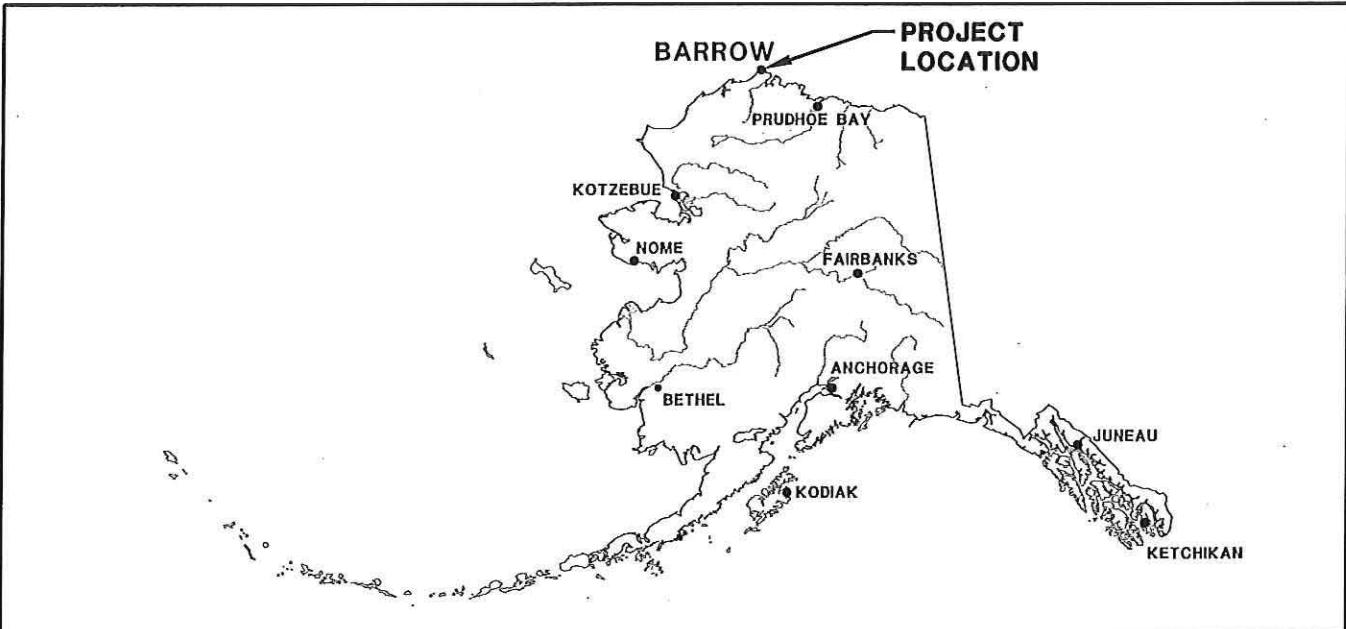

PURPOSE: NEW GRAVEL PAD ADJACENT PROPERTY OWNERS: DOT & PF NSB	LOCATION AND VICINTY MAP APPLICANT/AGENT: UKPEAGVIK INUPIAT CORPORATION CONSTRUCTION AGENT: UMIAQ 6700 ARCTIC SPUR ROAD ANCHORAGE, ALASKA 99518	UICC SOUTH AIRPORT DEVELOPMENT 3 ACRE PAD BARROW, ALASKA S: 7 T: 22N R: 18W M: UMIAT LAT: N 71°16'42" LONG: W 156°46'59" DATE: 5/09/2013 SHEET: 1 OF 6
--	---	---

PLOTTING DATE: 5/20/13 (08:52) BY: margaret.hinz-neason

AUTOCAD DRAWING NAME: 70095.13 ADJ PROP MAP.dwg

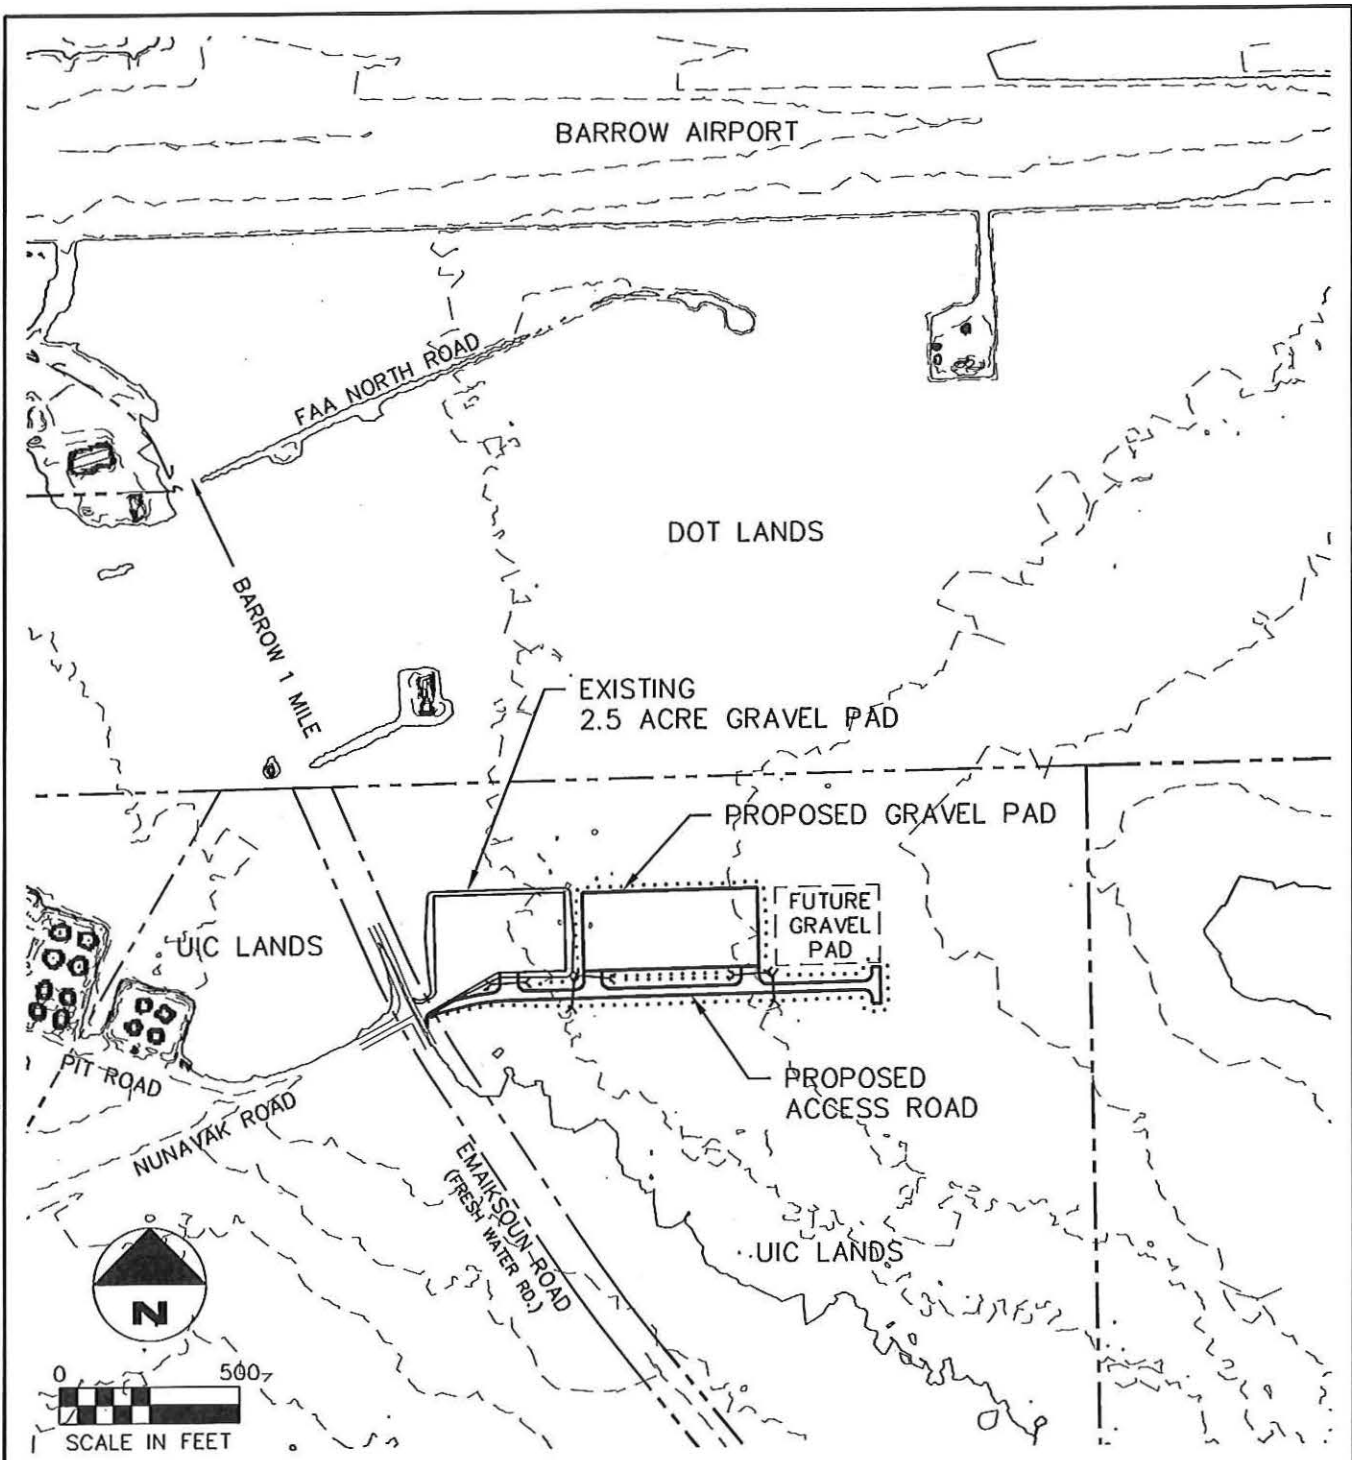

PURPOSE:
NEW GRAVEL PAD

ADJACENT PROPERTY OWNERS:
DOT & PF
NSB

ADJACENT PROPERTY MAP

APPLICANT/AGENT:
UKPEAGVIK INUPIAT CORPORATION
CONSTRUCTION

AGENT:
UMIAQ
6700 ARCTIC SPUR ROAD
ANCHORAGE, ALASKA 99518

**UICC
SOUTH AIRPORT DEVELOPMENT
3 ACRE PAD**


BARROW, ALASKA

S: 7 T: 22N R: 18W M: UMIAT
LAT: N 71°16'41" LONG: W 156°47'10"

DATE: 5/09/2013 SHEET: 2 OF 6

PLOTTING DATE: 7/15/13 (10:00) BY: margaret.hinz-neeson

AUTOCAD DRAWING NAME: 70095.13 ADJ PROP MAP.dwg

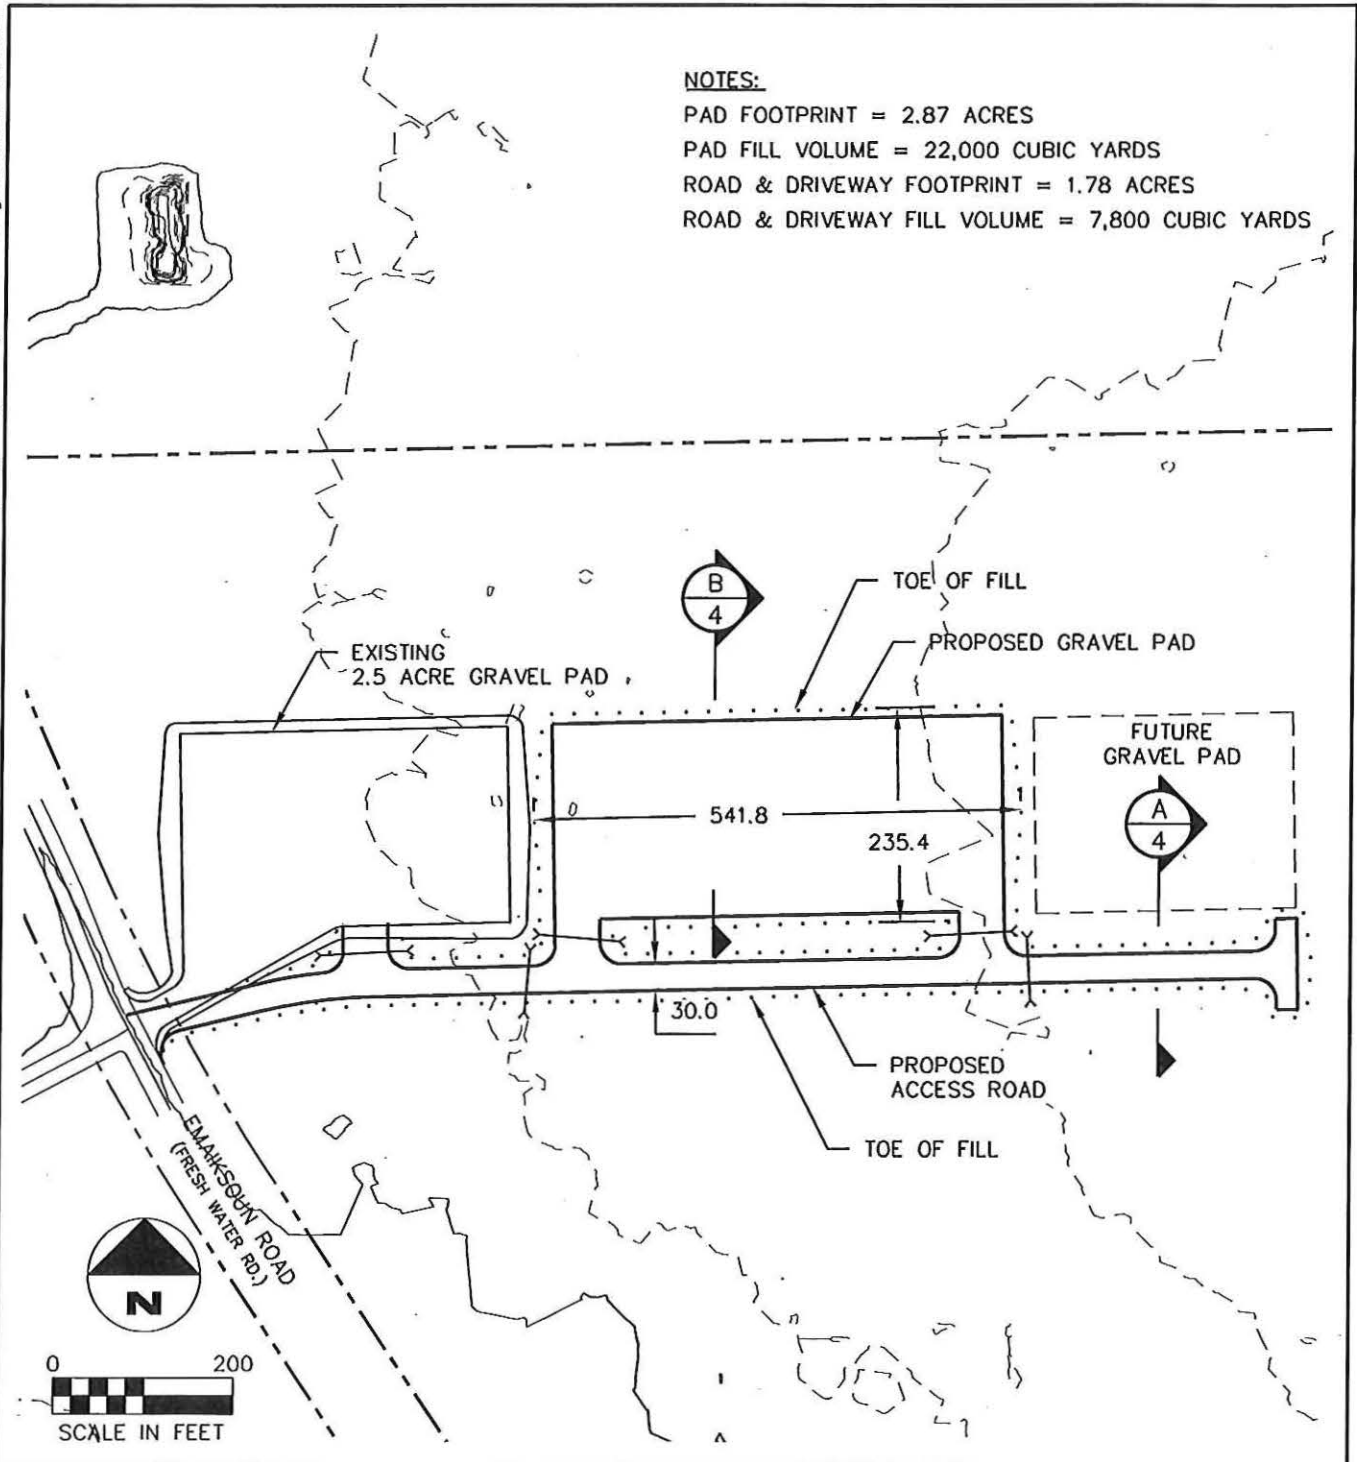

PURPOSE:
NEW GRAVEL PAD

ADJACENT PROPERTY OWNERS:
DOT & PF
NSB

SITE PLAN

APPLICANT/AGENT:
UKPEAGVIK INUPIAT CORPORATION
CONSTRUCTION

AGENT:
UMIAQ
6700 ARCTIC SPUR ROAD
ANCHORAGE, ALASKA 99518

UICC
SOUTH AIRPORT DEVELOPMENT
3 ACRE PAD


BARROW, ALASKA

S: 7 T: 22N R: 18W M: UMIAT
LAT: N 71°16'41" LONG: W 156°47'10"


DATE: 5/09/2013 SHEET: 3 OF 6

PLOTTING DATE: 7/15/13 (10:00) BY: margaret.hinz-neason

AUTOCAD DRAWING NAME: 70095.13 SECTIONS.dwg

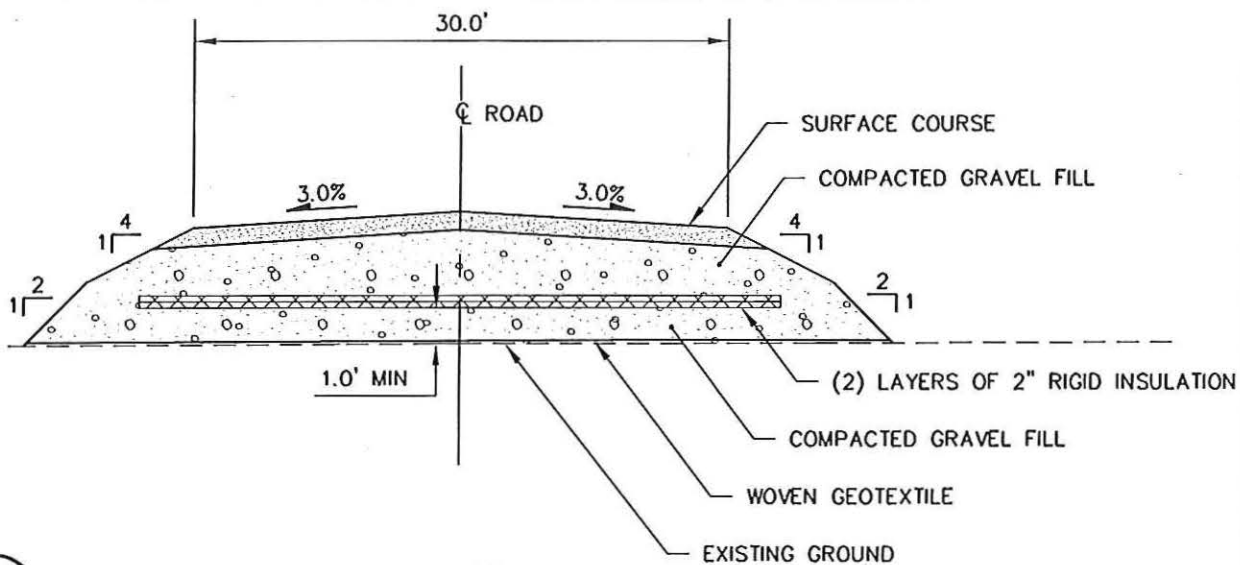

A
4 **TYPICAL ROAD CROSS SECTION**
SCALE: N.T.S.

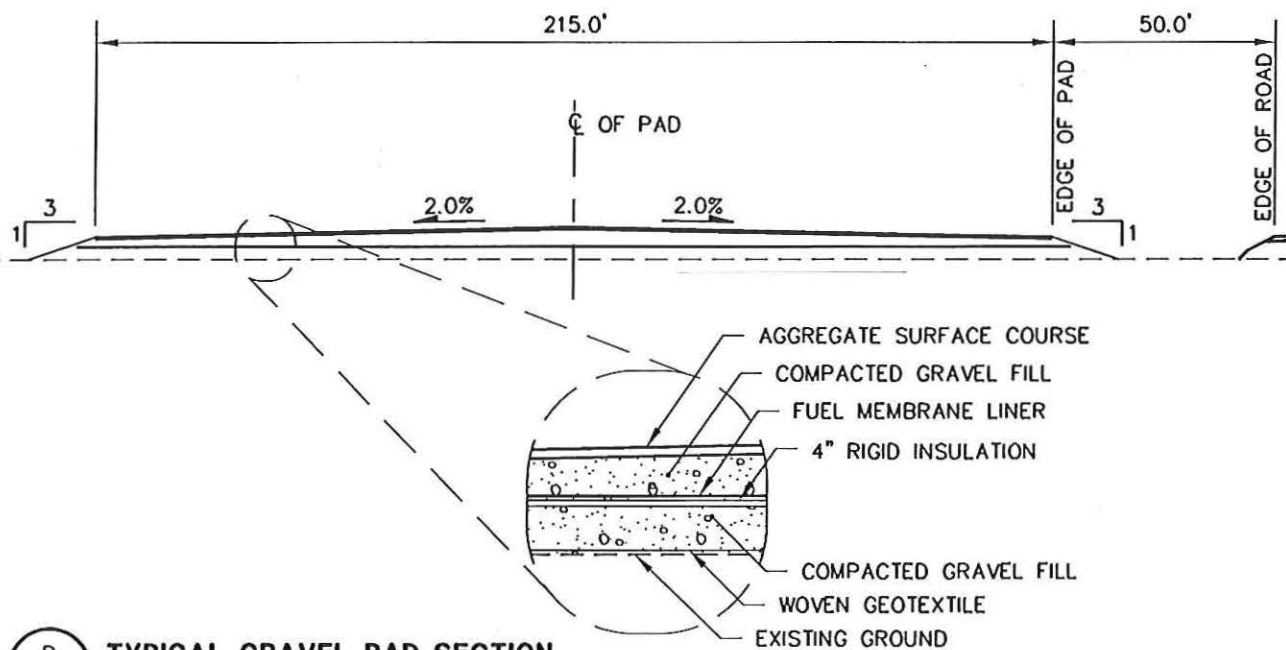

B
4 **TYPICAL GRAVEL PAD SECTION**
SCALE: N.T.S.

PURPOSE:

NEW GRAVEL PAD

ADJACENT PROPERTY OWNERS:

DOT & PF
NSB

CROSS SECTIONS

APPLICANT/AGENT:

UKPEAGVIK INUPIAT CORPORATION
CONSTRUCTION

AGENT:

UMIAQ
6700 ARCTIC SPUR ROAD
ANCHORAGE, ALASKA 99518

UICC

**SOUTH AIRPORT DEVELOPMENT
3 ACRE PAD**

BARROW, ALASKA

S: 7 T: 22N R: 18W M: UMIAT
LAT: N 71°16'42" LONG: W 156°46'59"


DATE: 5/09/2013 SHEET: 4 OF 6



U.S. Fish and Wildlife Service
National Wetlands Inventory

South Airport
Development 3
Acre Pad

May 14, 2013

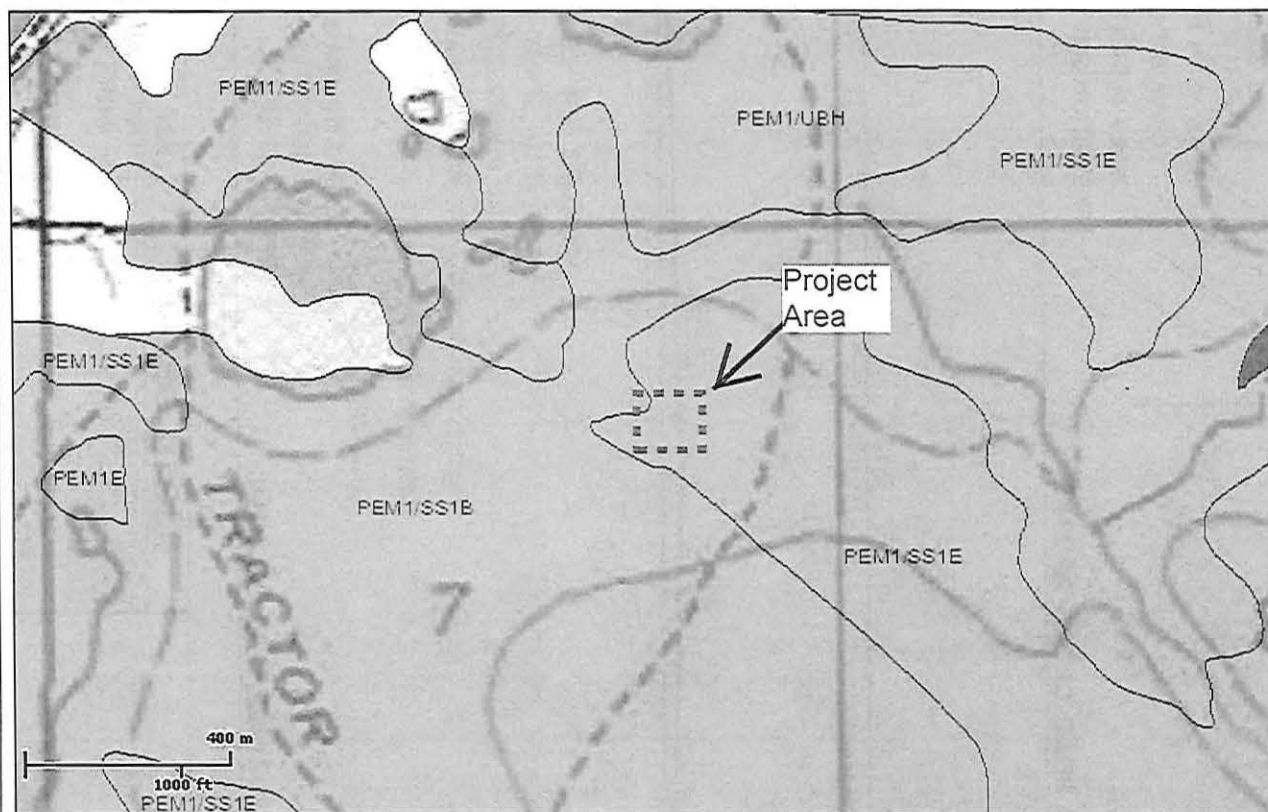

Wetlands

- Freshwater Emergent
- Freshwater Forested/Shrub
- Estuarine and Marine Deepwater
- Estuarine and Marine
- Freshwater Pond
- Lake
- Riverine
- Other

This map is for general reference only. The US Fish and Wildlife Service is not responsible for the accuracy or currentness of the base data shown on this map. All wetlands related data should be used in accordance with the layer metadata found on the Wetlands Mapper web site.

User Remarks:

Barrow, Alaska S7T22NR18W UMIAT

FIGURE 5

Google

Barrow, Alaska

To see all the details that are visible on the screen, use the "Print" link next to the map.



<https://maps.google.com/maps?hl=en&tab=wl>

Figure 6