

THIS PROJECT IS LOCATED IN
BEECHEY POINT B-5
QUADRANGLE




				ConocoPhillips Alaska, Inc.				KCS PAD FACILITIES EXPANSION PLANNING ENVIRONMENTAL ASSESSMENT			
				APPROVAL: -							
				DATE: 7/11/13 LK618D35							
				DRAWING NO. NSK 6.18-d35				PART: 1 of 3		REV: 0	
REV. NO.	CUST APP	DATE	REVISIONS	BY	CHK	JOB ENGR	PROJ ENGR				

IMPACTED AREA & VOL. OF FILL REQUIRED

LOCATION	AREA (ACRES)	VOL. OF FILL (C.Y.)
KCS	10.08	80,000

MATCH EXISTING PAD ELEVATION

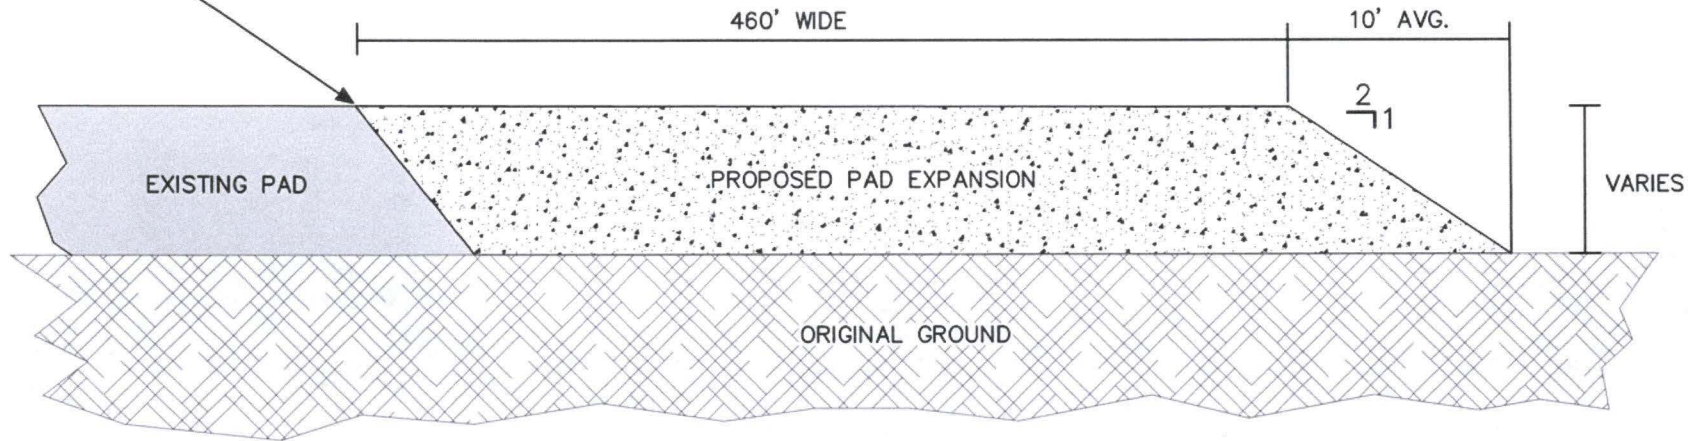

(TYPICAL PAD EXPANSION CROSS-SECTION DETAIL)

NTS



FORM: AsizeL-3L-Title

				ConocoPhillips Alaska, Inc.				KCS PAD FACILITIES EXPANSION PLANNING ENVIRONMENTAL ASSESSMENT			
				APPROVAL: -							
				DATE: 7/11/13 LK618D35							
				DRAWING NO. NSK 6.18-d35				PART: 3 of 3		REV: 2	
REV. NO.	CUST APP	DATE	REVISIONS	BY	CHK	JOB ENGR	PROJ ENGR				
2		12/18/13	Revised Location Name in the table	MBS	BGM						
1		11/27/13	Added Shoulder to Toe Dimension	MEH	BGM						