



**Project
Location**

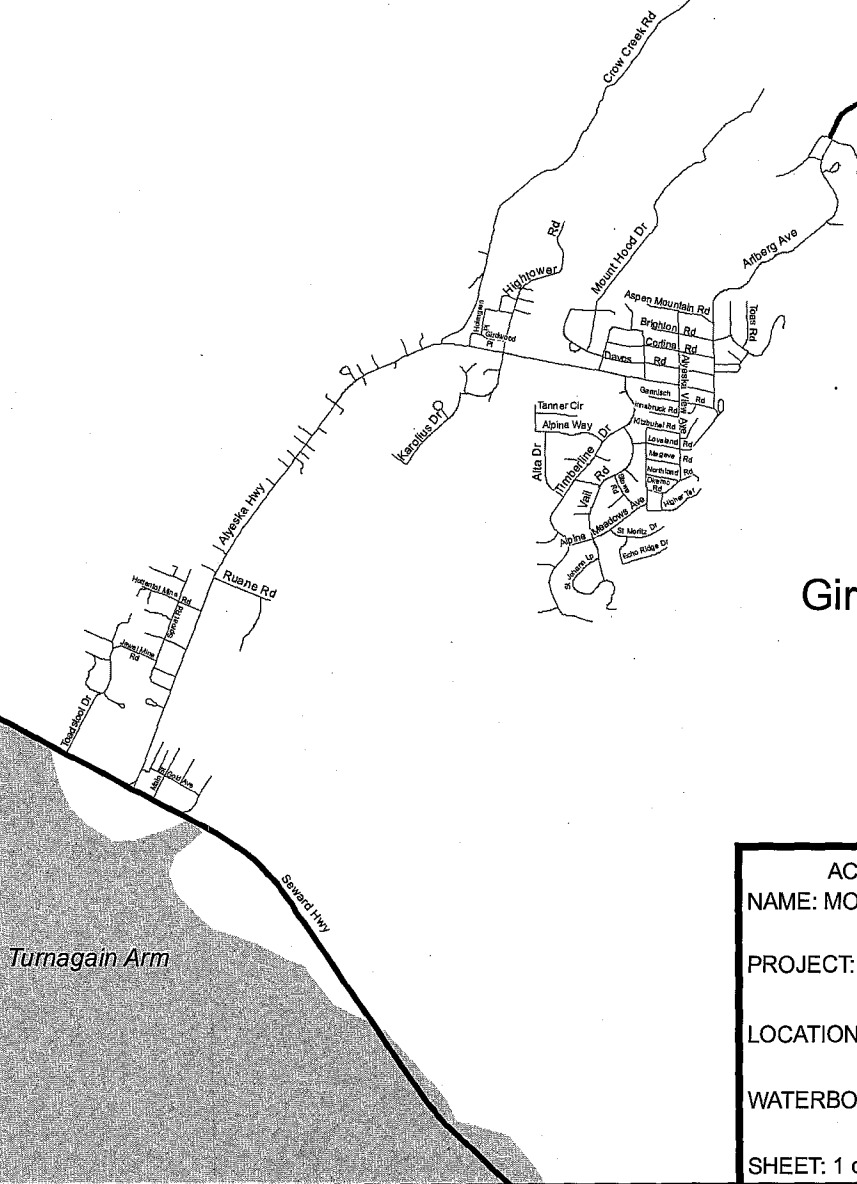


Girdwood, Alaska

ACOE PERMIT No.: POA-2012-759
 NAME: MOA
 PROJECT: ARLBERG ROAD EXTENSION
 LOCATION: S 9-10, T 10 N, R 2 E, S.M.
 WATERBODY: WINNER CREEK
 SHEET: 1 of 11 DATE: 1/7/2014

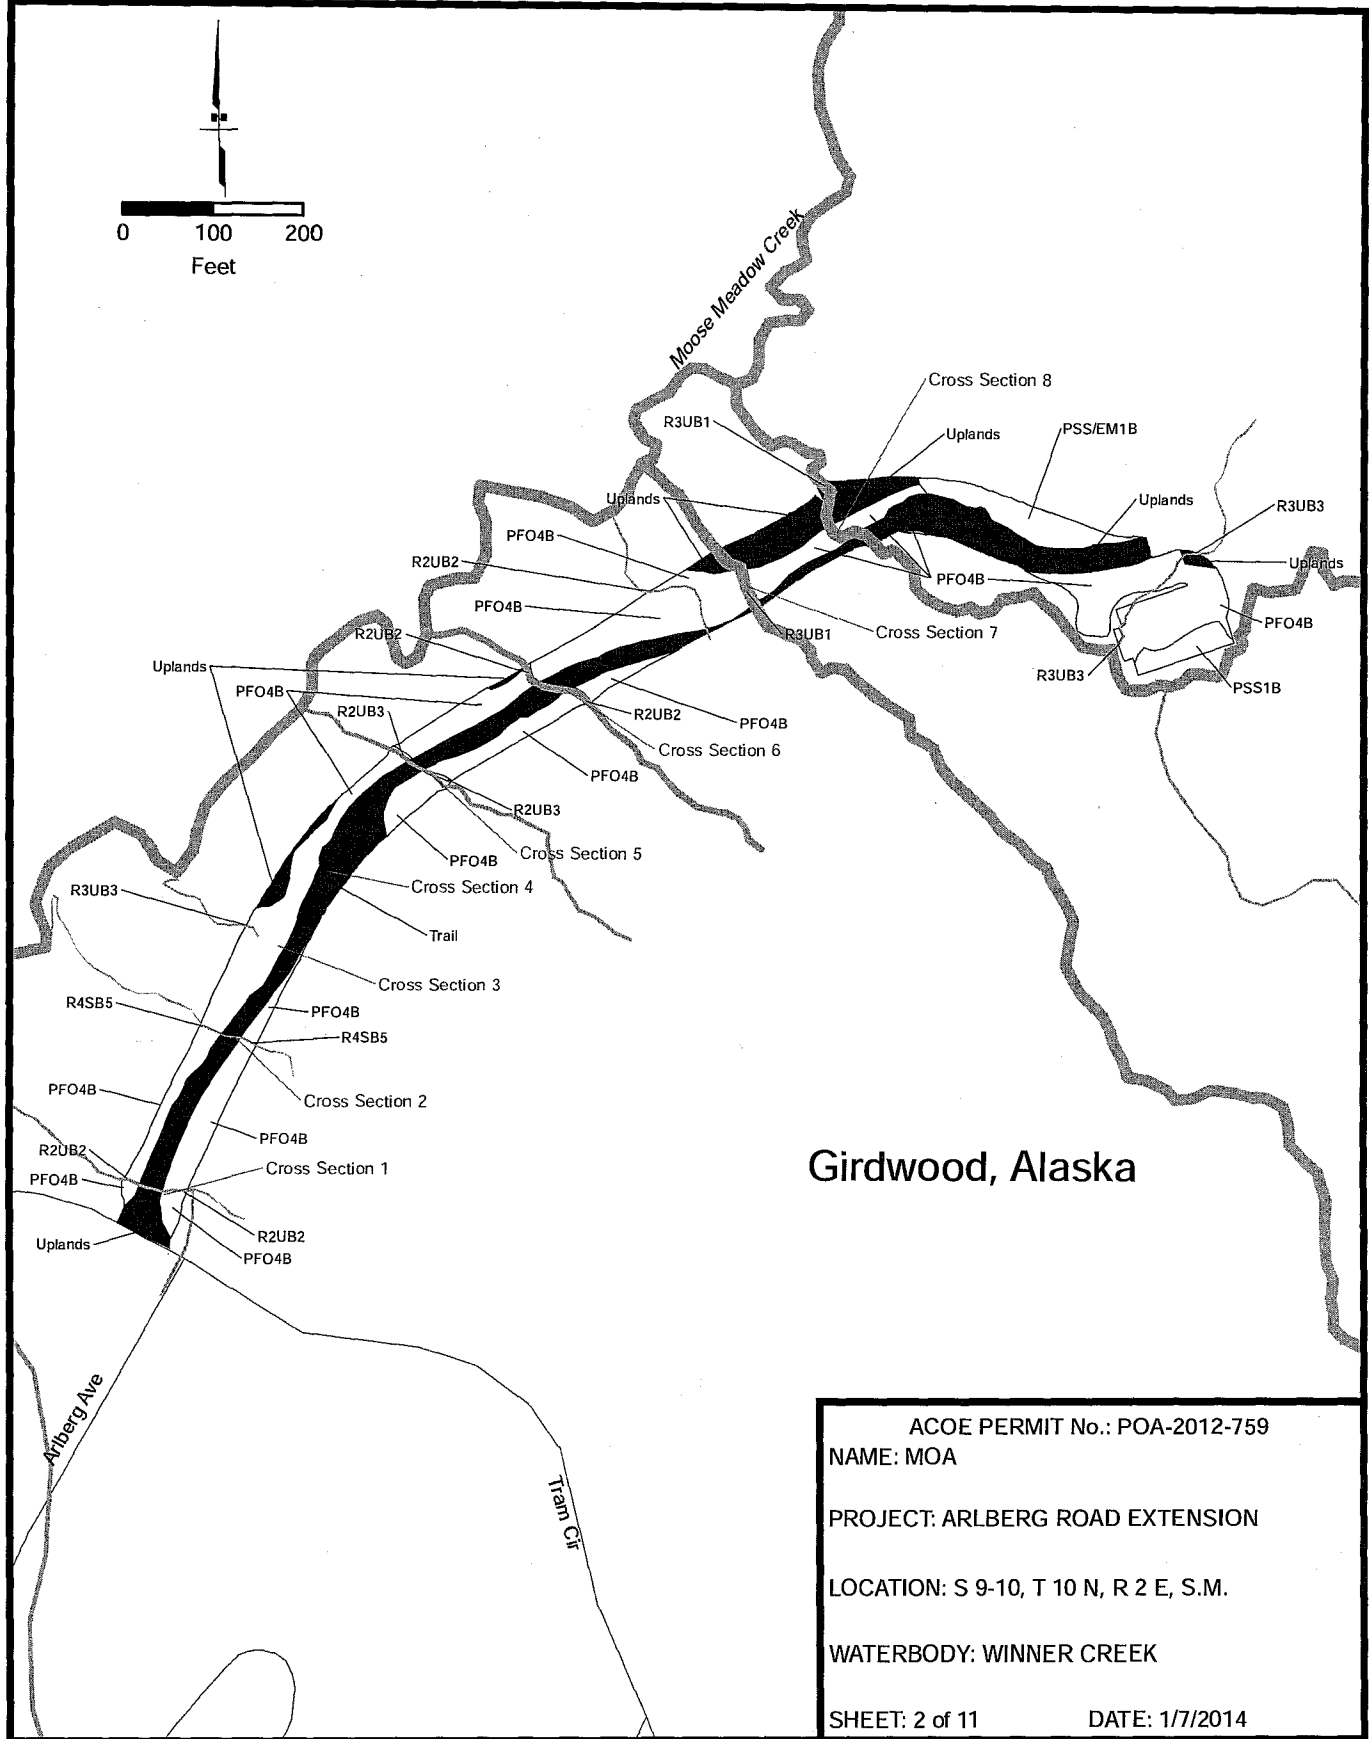

Girdwood, Alaska


ACOE PERMIT No.: POA-2012-759
NAME: MOA
PROJECT: ARLBERG ROAD EXTENSION
LOCATION: S 9-10, T 10 N, R 2 E, S.M.
WATERBODY: WINNER CREEK
SHEET: 2 of 11 DATE: 1/7/2014

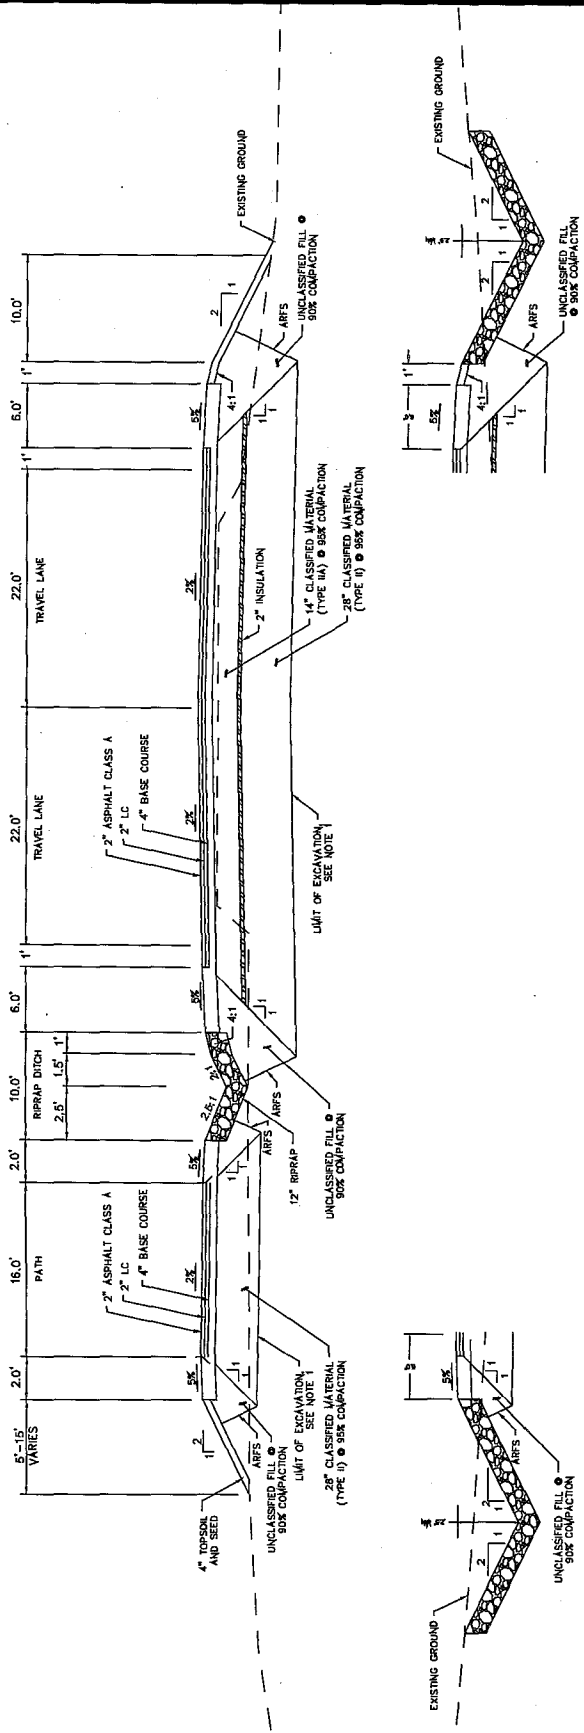

**TYPICAL SECTION: ARLBERG AVE
NTS**


ACOE PERMIT No.: POA-2012-759
 NAME: MOA
 PROJECT: ARLBERG ROAD EXTENSION
 LOCATION: S 9-10, T 10 N, R 2 E, S.M.
 WATERBODY: WINNER CREEK
 SHEET: 3 of 11 DATE: 1/7/2014

STA: 9+50

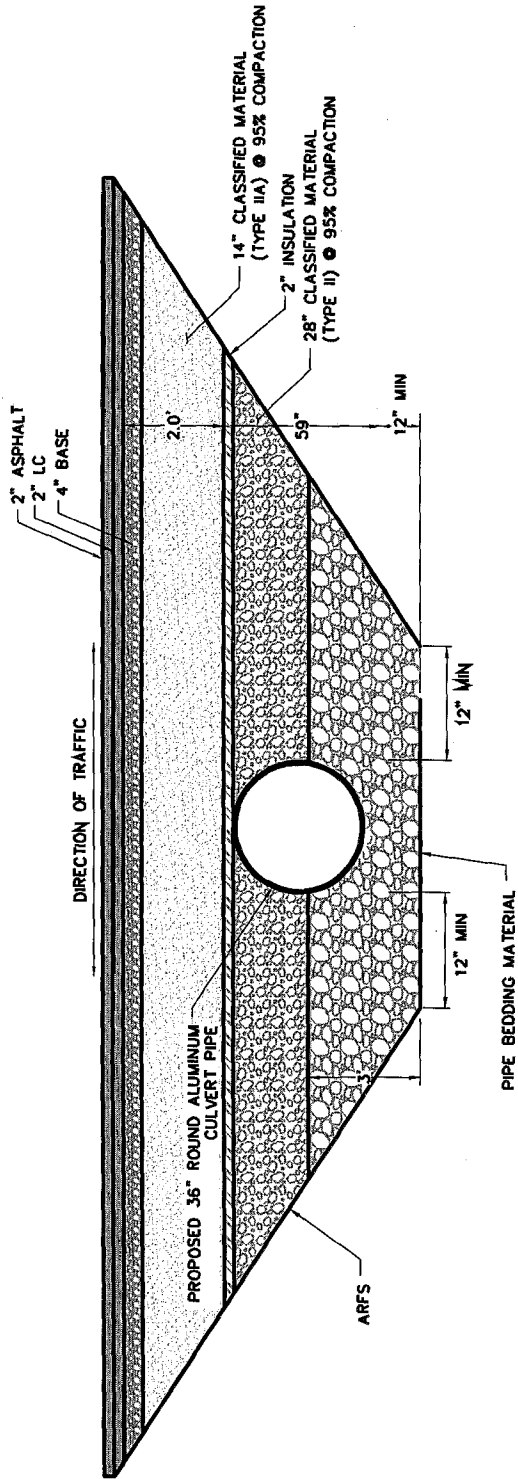


CROSS SECTION 1
NTS

ACOE PERMIT No.: POA-2012-759
NAME: MOA
PROJECT: ARLBERG ROAD EXTENSION
LOCATION: S 9-10, T 10 N, R 2 E, S.M.
WATERBODY: WINNER CREEK
SHEET: 4 of 11 DATE: 1/7/2014

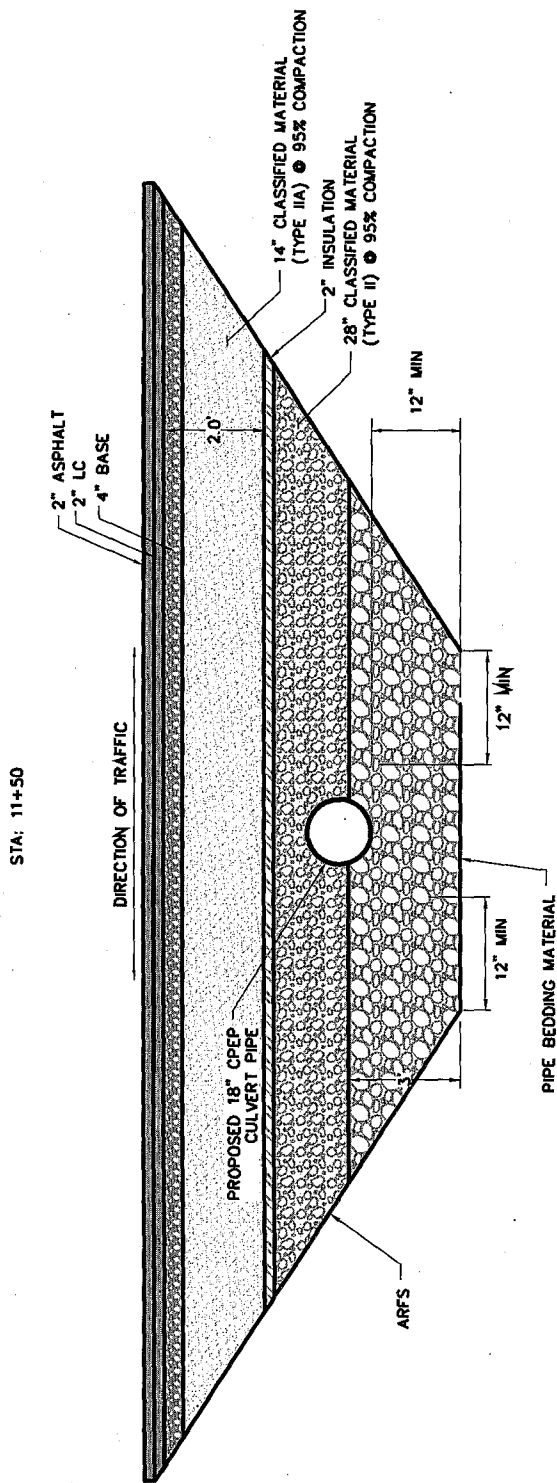


ACOE PERMIT No.: POA-2012-759
NAME: MOA
PROJECT: ARLBERG ROAD EXTENSION
LOCATION: S 9-10, T 10 N, R 2 E
WATERBODY: WINNER CREEK
SHEET: 5 of 11
DATE: 1/7/2014

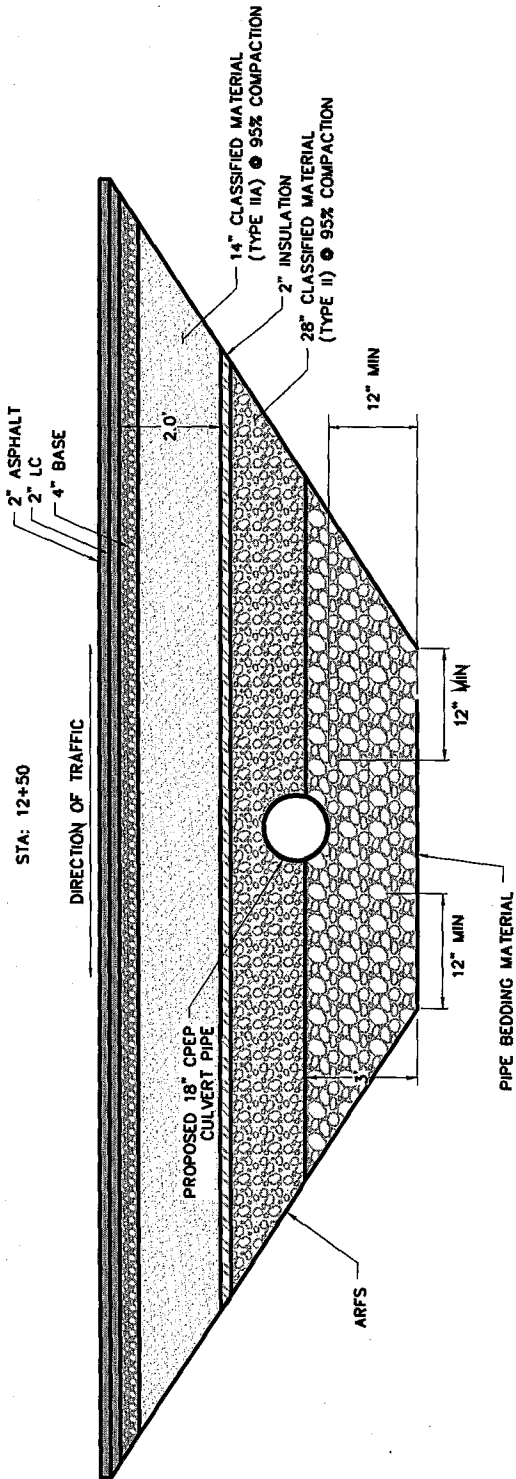


CROSS SECTION 3
NTS

ACOE PERMIT No.: POA-2012-759
NAME: MOA
PROJECT: ARLBERG ROAD EXTENSION
LOCATION: S 9-10, T 10 N, R 2 E
WATERBODY: WINNER CREEK
SHEET: 6 of 11
DATE: 1/7/2014

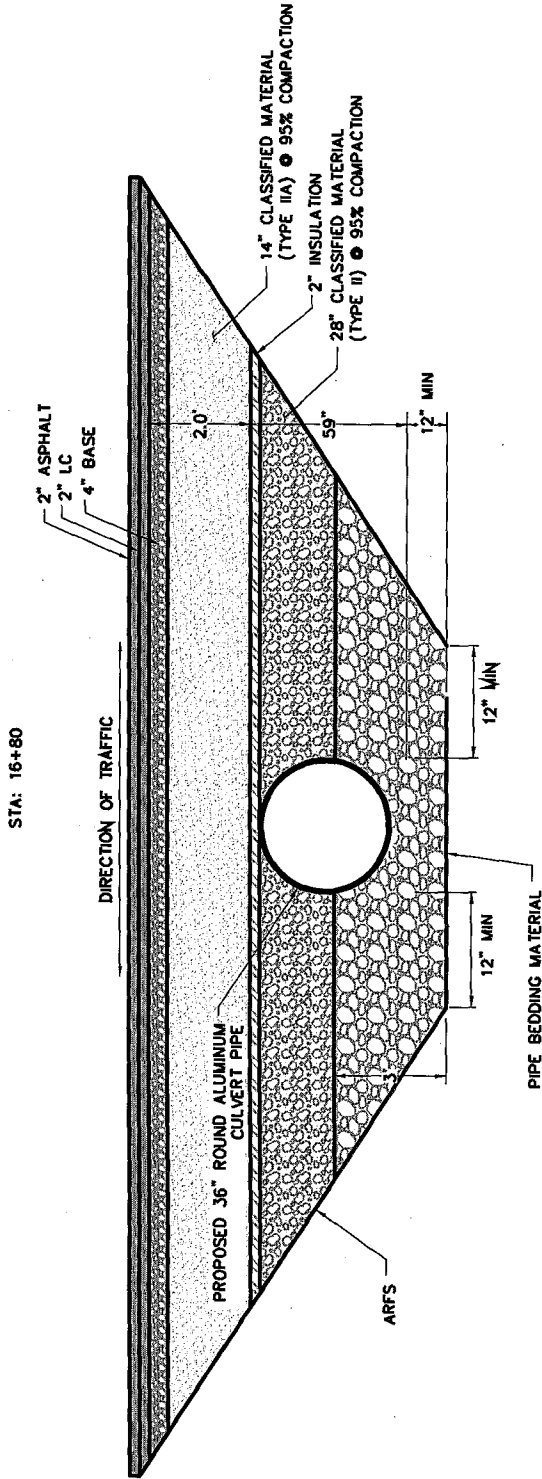


CROSS SECTION 4
NTS

ACOE PERMIT No.: POA-2012-759
 NAME: MOA
 PROJECT: ARLBERG ROAD EXTENSION
 LOCATION: S 9-10, T 10 N, R 2 E
 WATERBODY: WINNER CREEK
 SHEET: 7 of 11 DATE: 1/7/2014

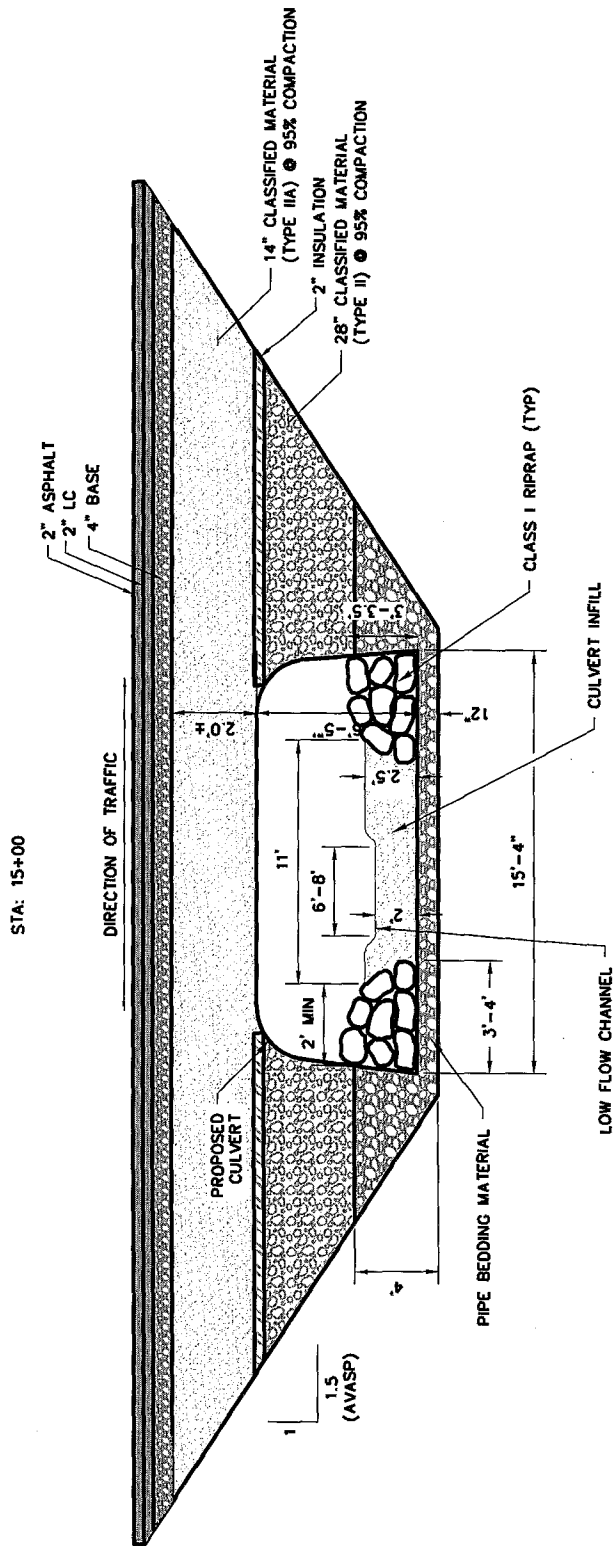


CROSS SECTION 5
NTS

ACOE PERMIT No.: POA-2012-759
 NAME: MOA
 PROJECT: ARLBERG ROAD EXTENSION
 LOCATION: S 9-10, T 10 N, R 2 E
 WATERBODY: WINNER CREEK
 SHEET: 8 of 11 DATE: 1/7/2014

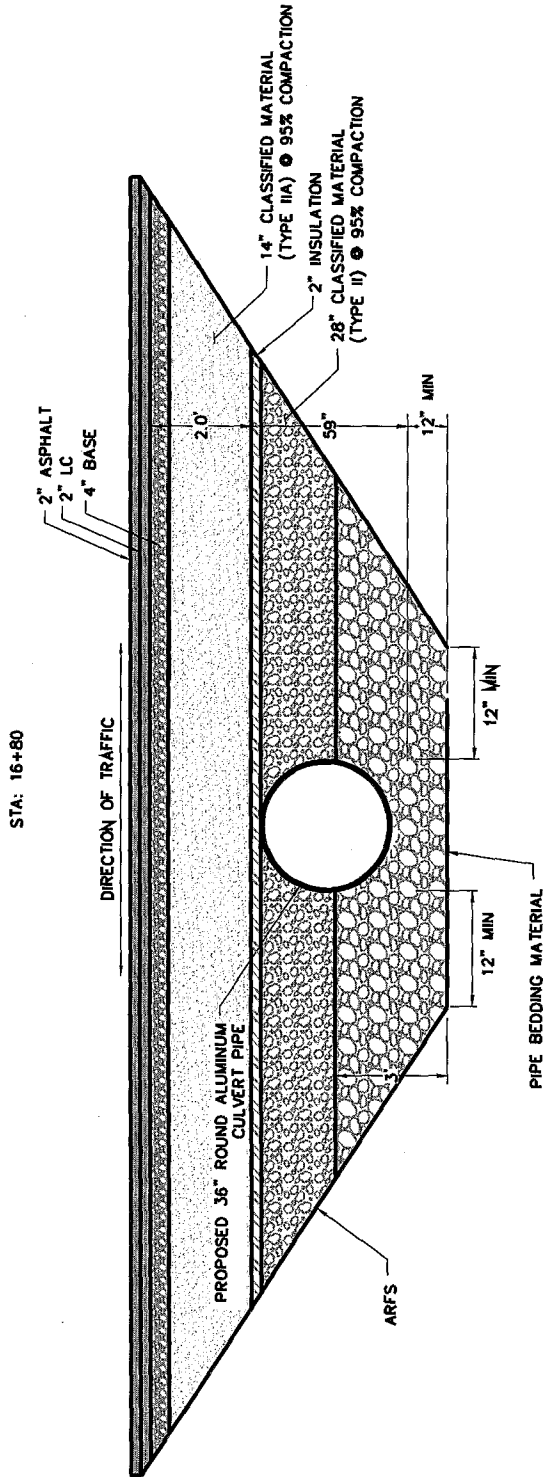


CROSS SECTION 6
NTS

ACOE PERMIT No.: POA-2012-759
 NAME: MOA
 PROJECT: ARLBERG ROAD EXTENSION
 LOCATION: S 9-10, T 10 N, R 2 E
 WATERBODY: WINNER CREEK
 SHEET: 9 of 11 DATE: 1/7/2014

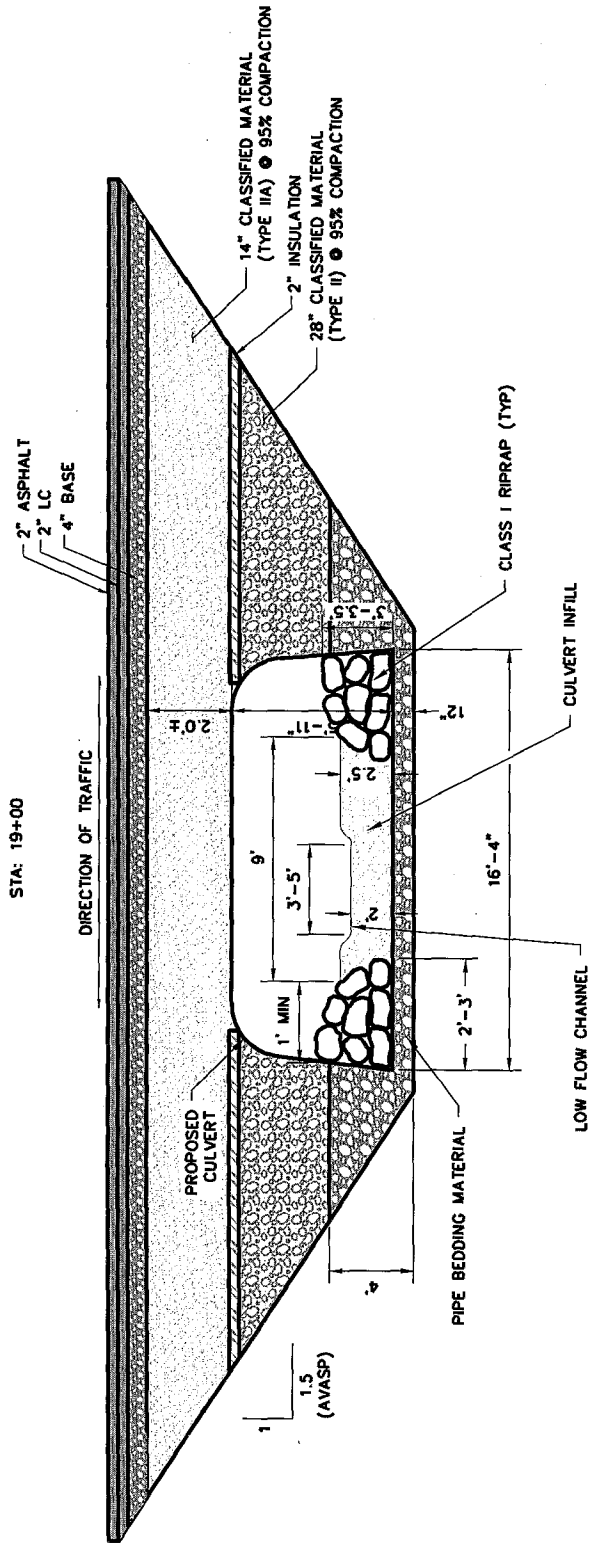


CROSS SECTION 7
NTS

ACOE PERMIT No.: POA-2012-759
 NAME: MOA
 PROJECT: ARLBERG ROAD EXTENSION
 LOCATION: S 9-10, T 10 N, R 2 E
 WATERBODY: WINNER CREEK
 SHEET: 10 of 11 DATE: 1/7/2014

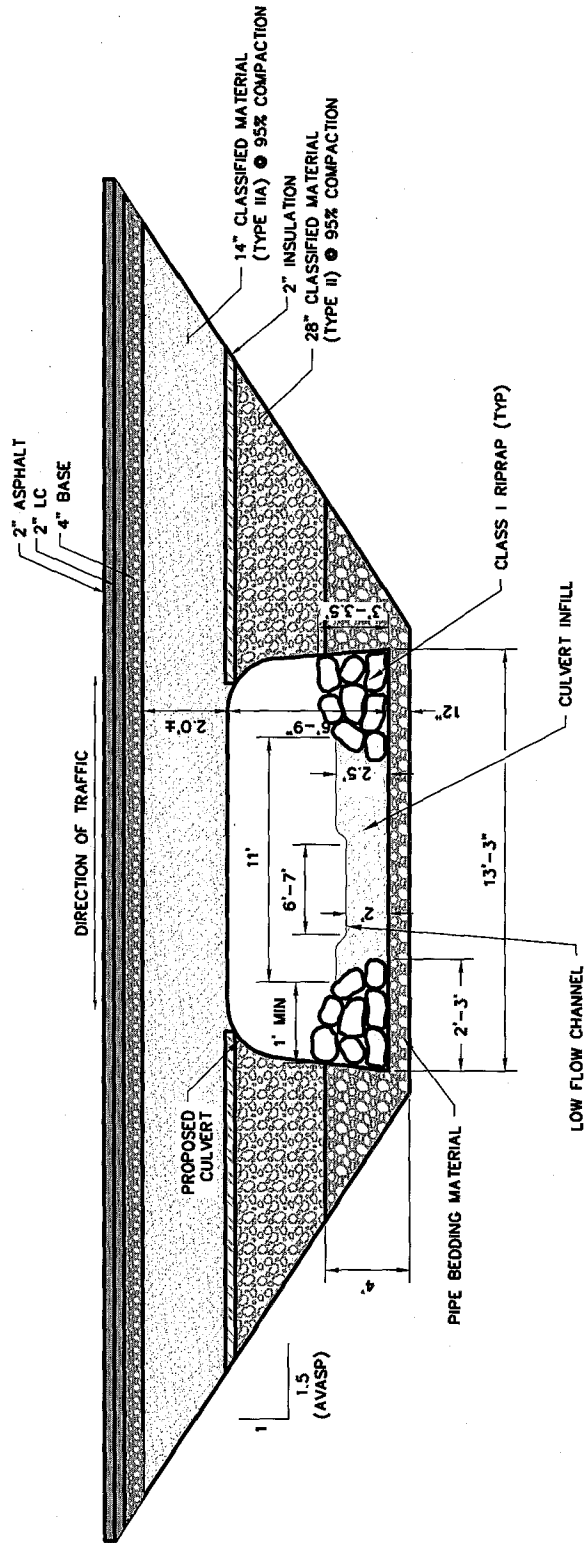

CROSS SECTION 8
NTS


ACOE PERMIT No.: POA-2012-759
 NAME: MOA
 PROJECT: ARLBERG ROAD EXTENSION
 LOCATION: S 9-10, T 10 N, R 2 E
 WATERBODY: WINNER CREEK
 SHEET: 11 of 11 DATE: 1/7/2014

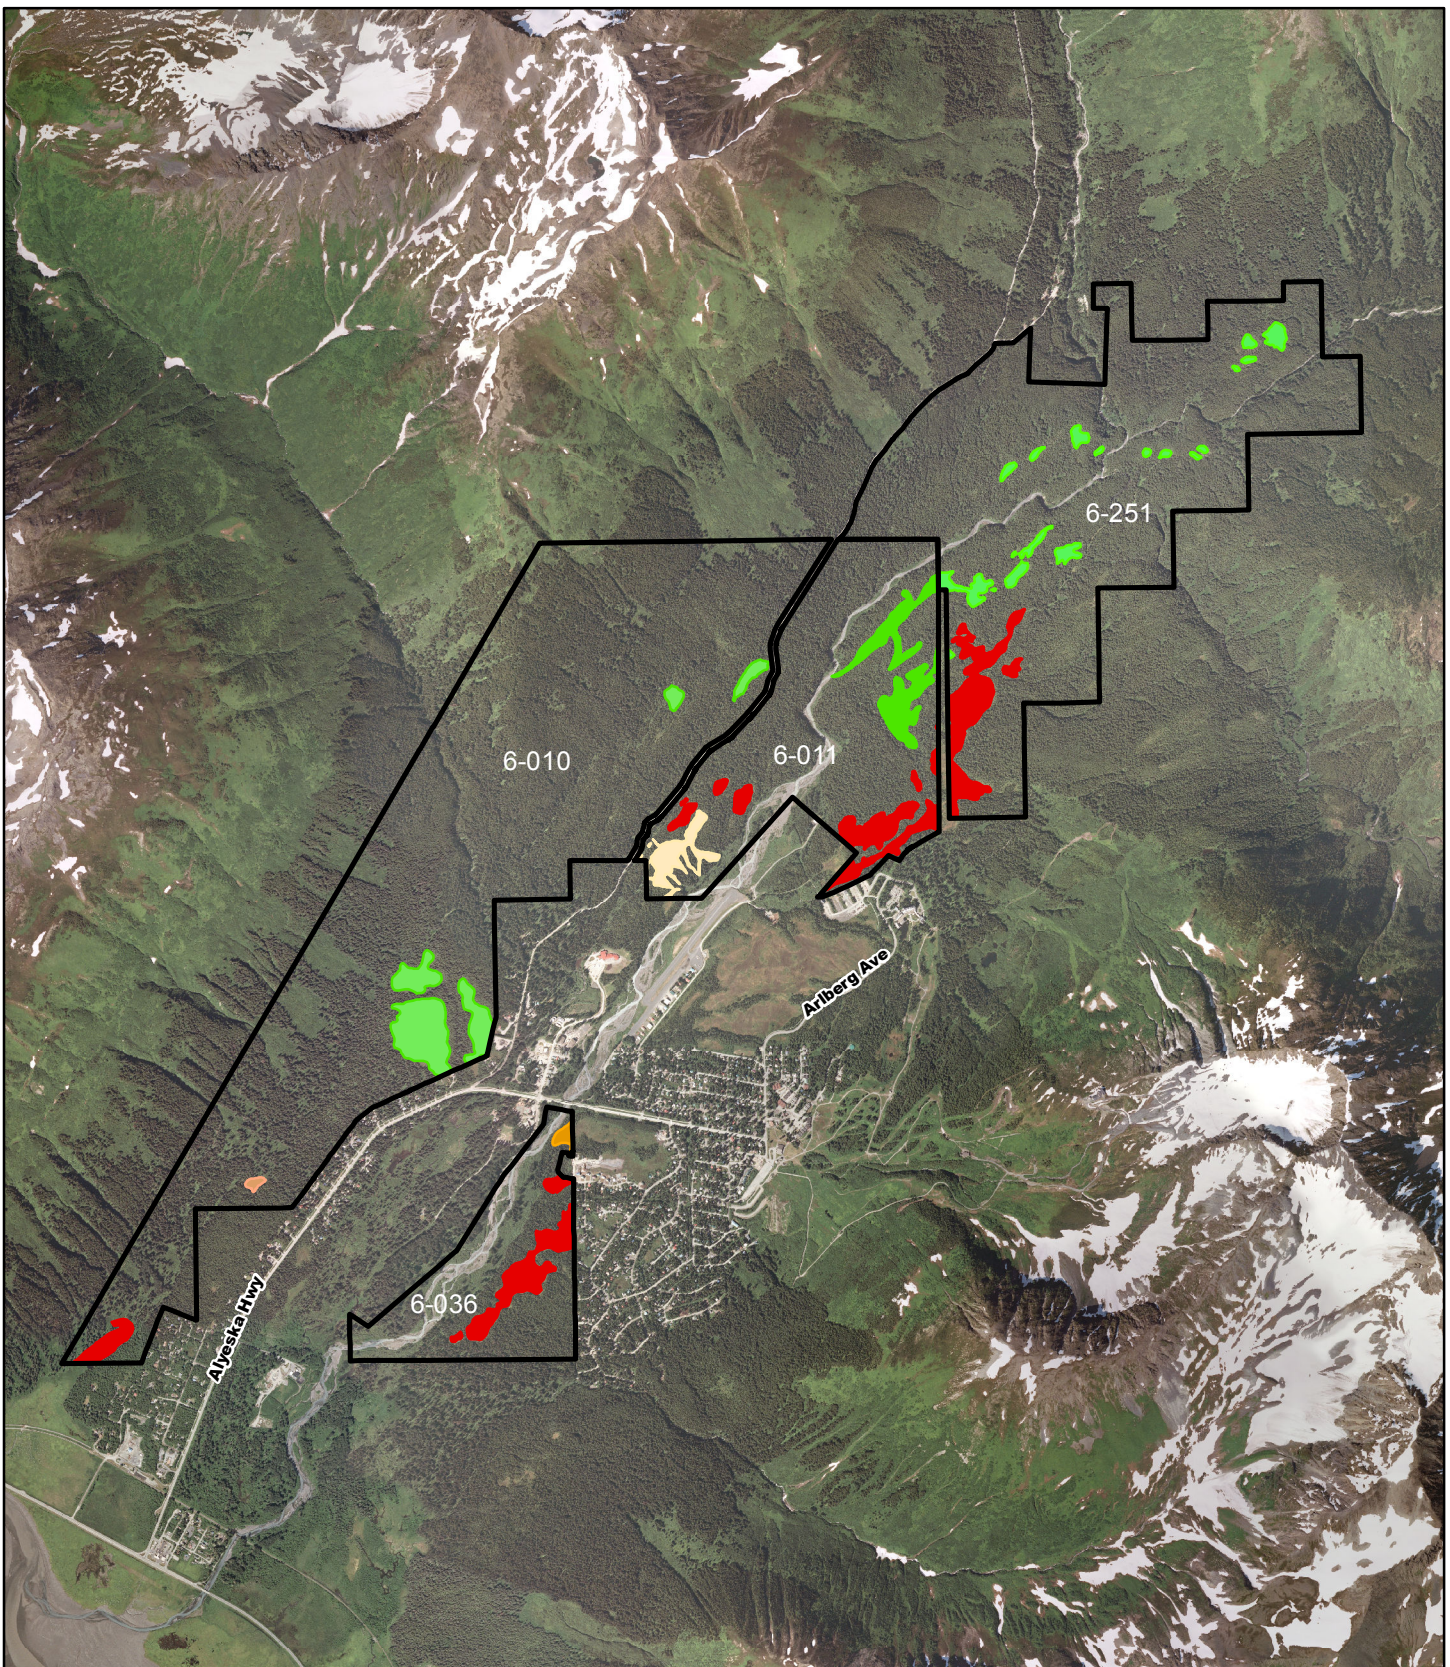

MOA AWMP Designation

- A Sheet 12
- B POA-2012-759, Winner Creek
- C
- D

HLB Parcel Boundaries

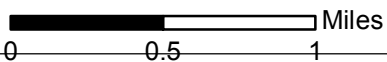

HLB Parcels and Wetland Designations

Arlberg Avenue Extension
Girdwood, Alaska



November 05, 2013

D60773