


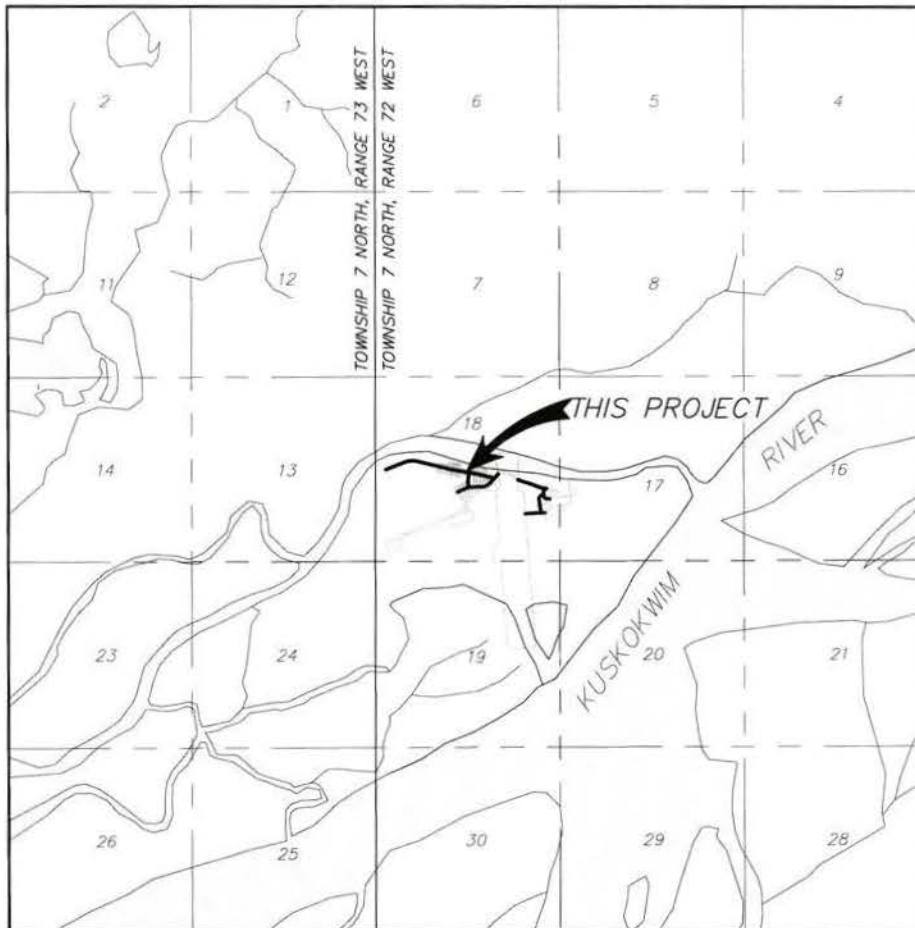


VICINITY MAP


APPROXIMATE SCALE: 1" = 1 MILE
SOURCE MAPS: USGS QUADRANGLES
BETHEL (C-8), BAIRD INLET (C-1) ALASKA





PROJECT LOCATION MAP

NAME:	ASSOCIATION OF VILLAGE COUNCIL PRESIDENTS
PROJECT:	NAPAKIAK COMMUNITY STREETS IMPROVEMENT PROJECT
LOCATION:	SECTION 18, T7N, R72W SEWARD MERIDIAN
WATERBODY:	JOHNSON SLOUGH KELUIRARUN SLOUGH
DATE:	OCTOBER 3, 2013
SHEET:	1 OF 5

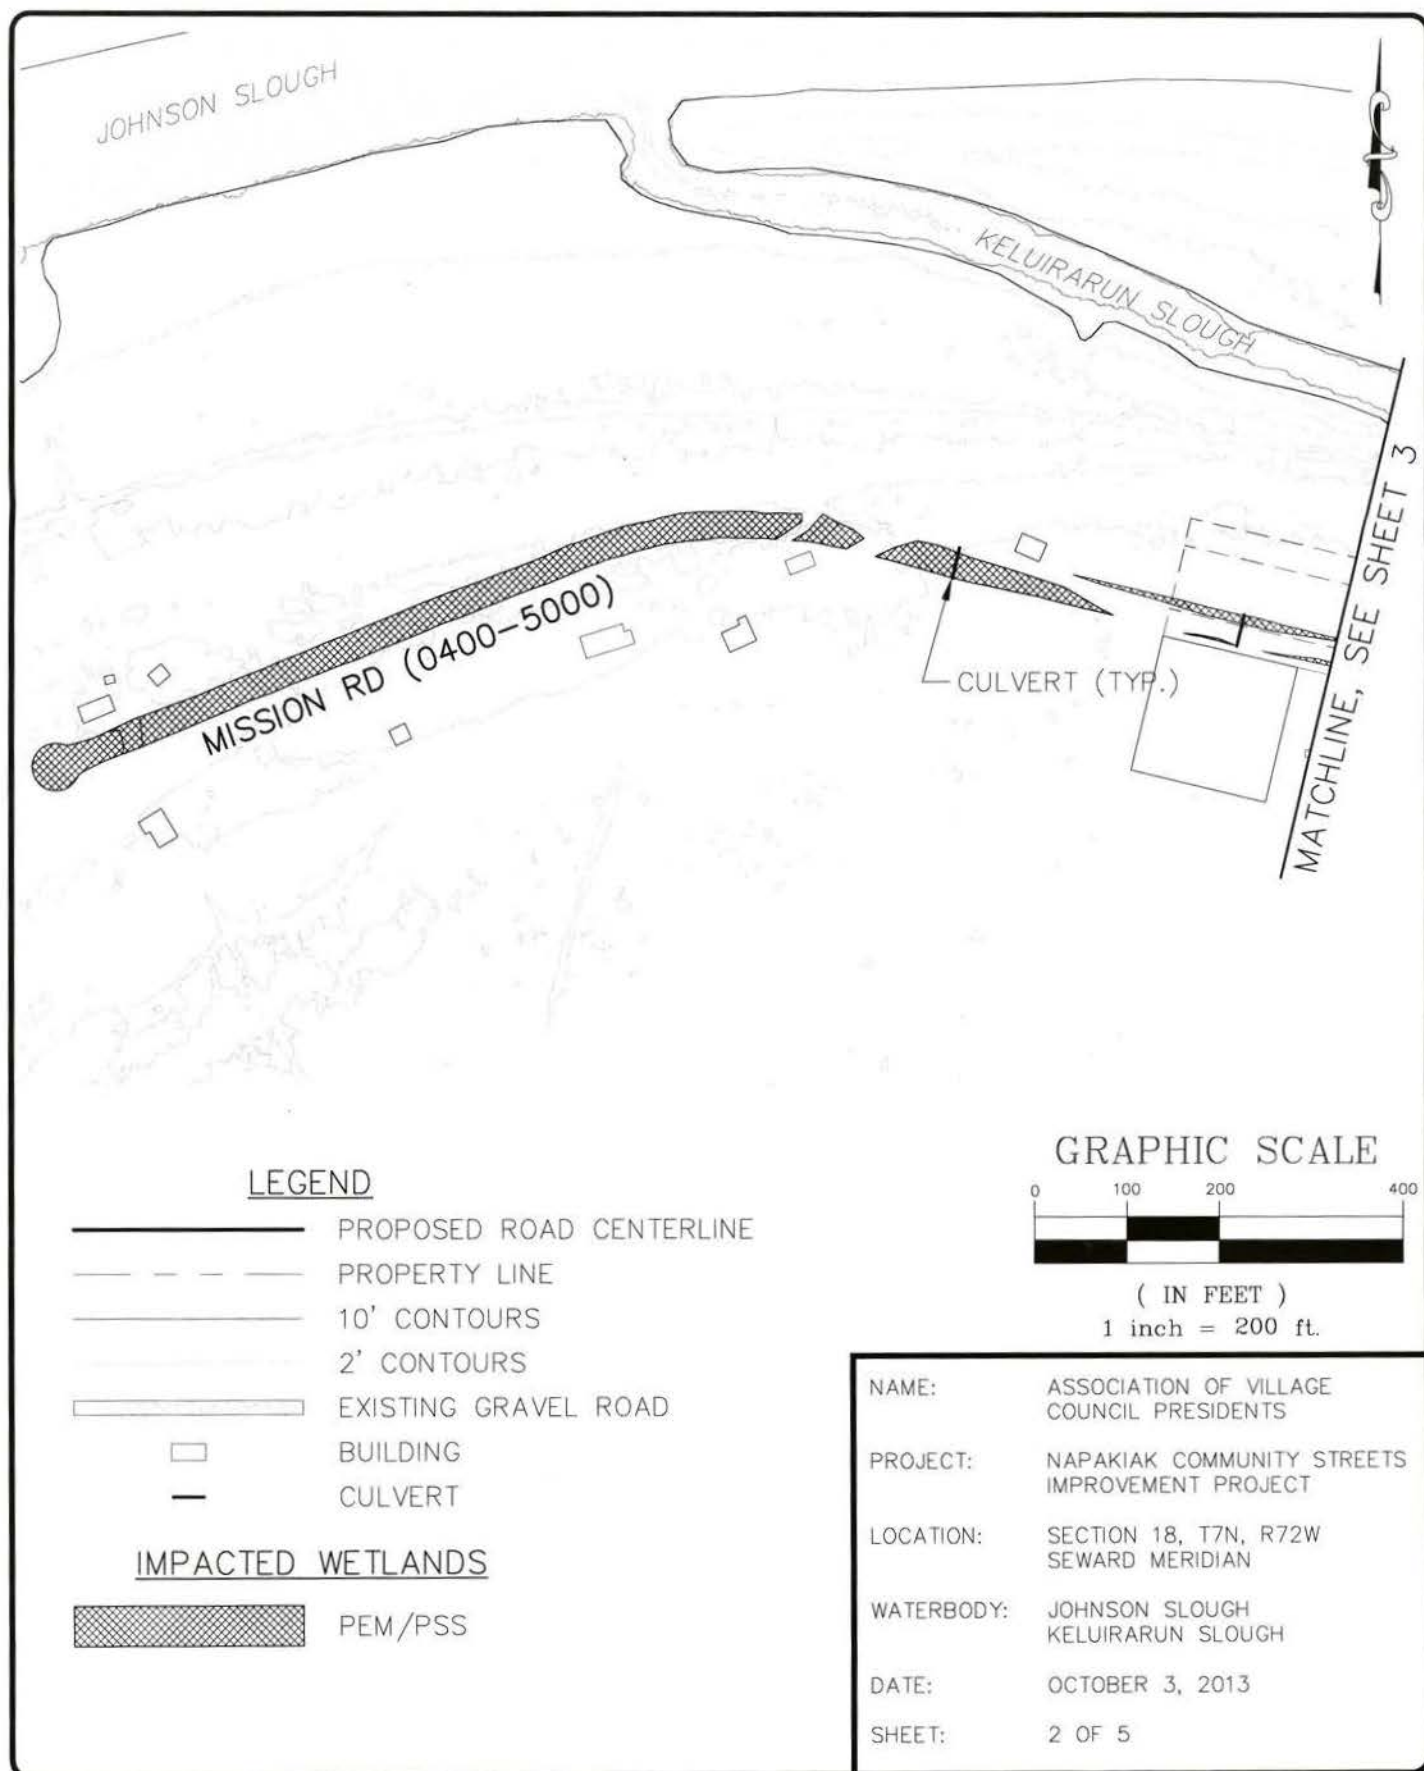

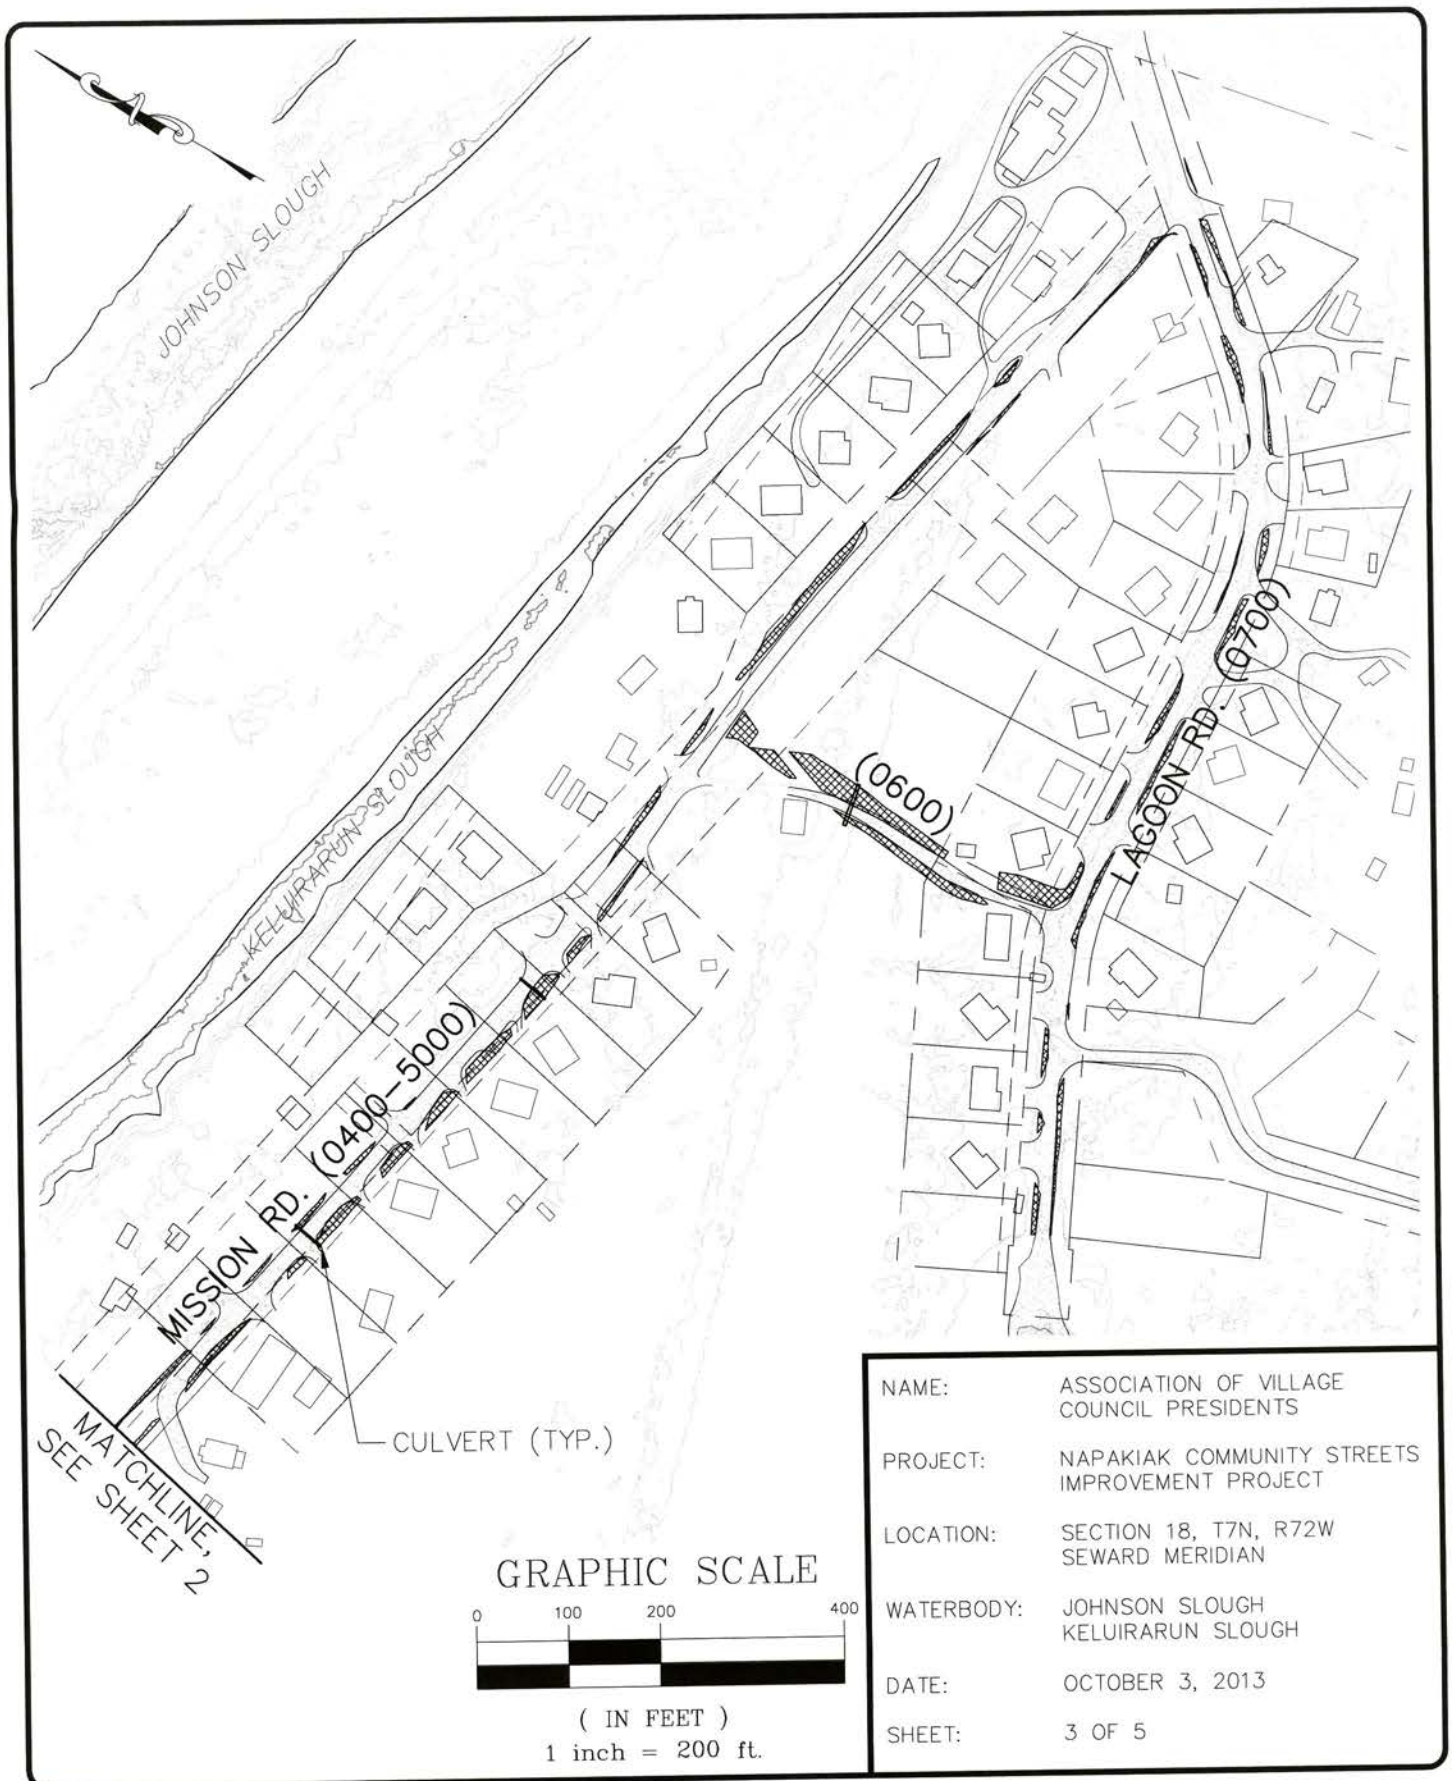


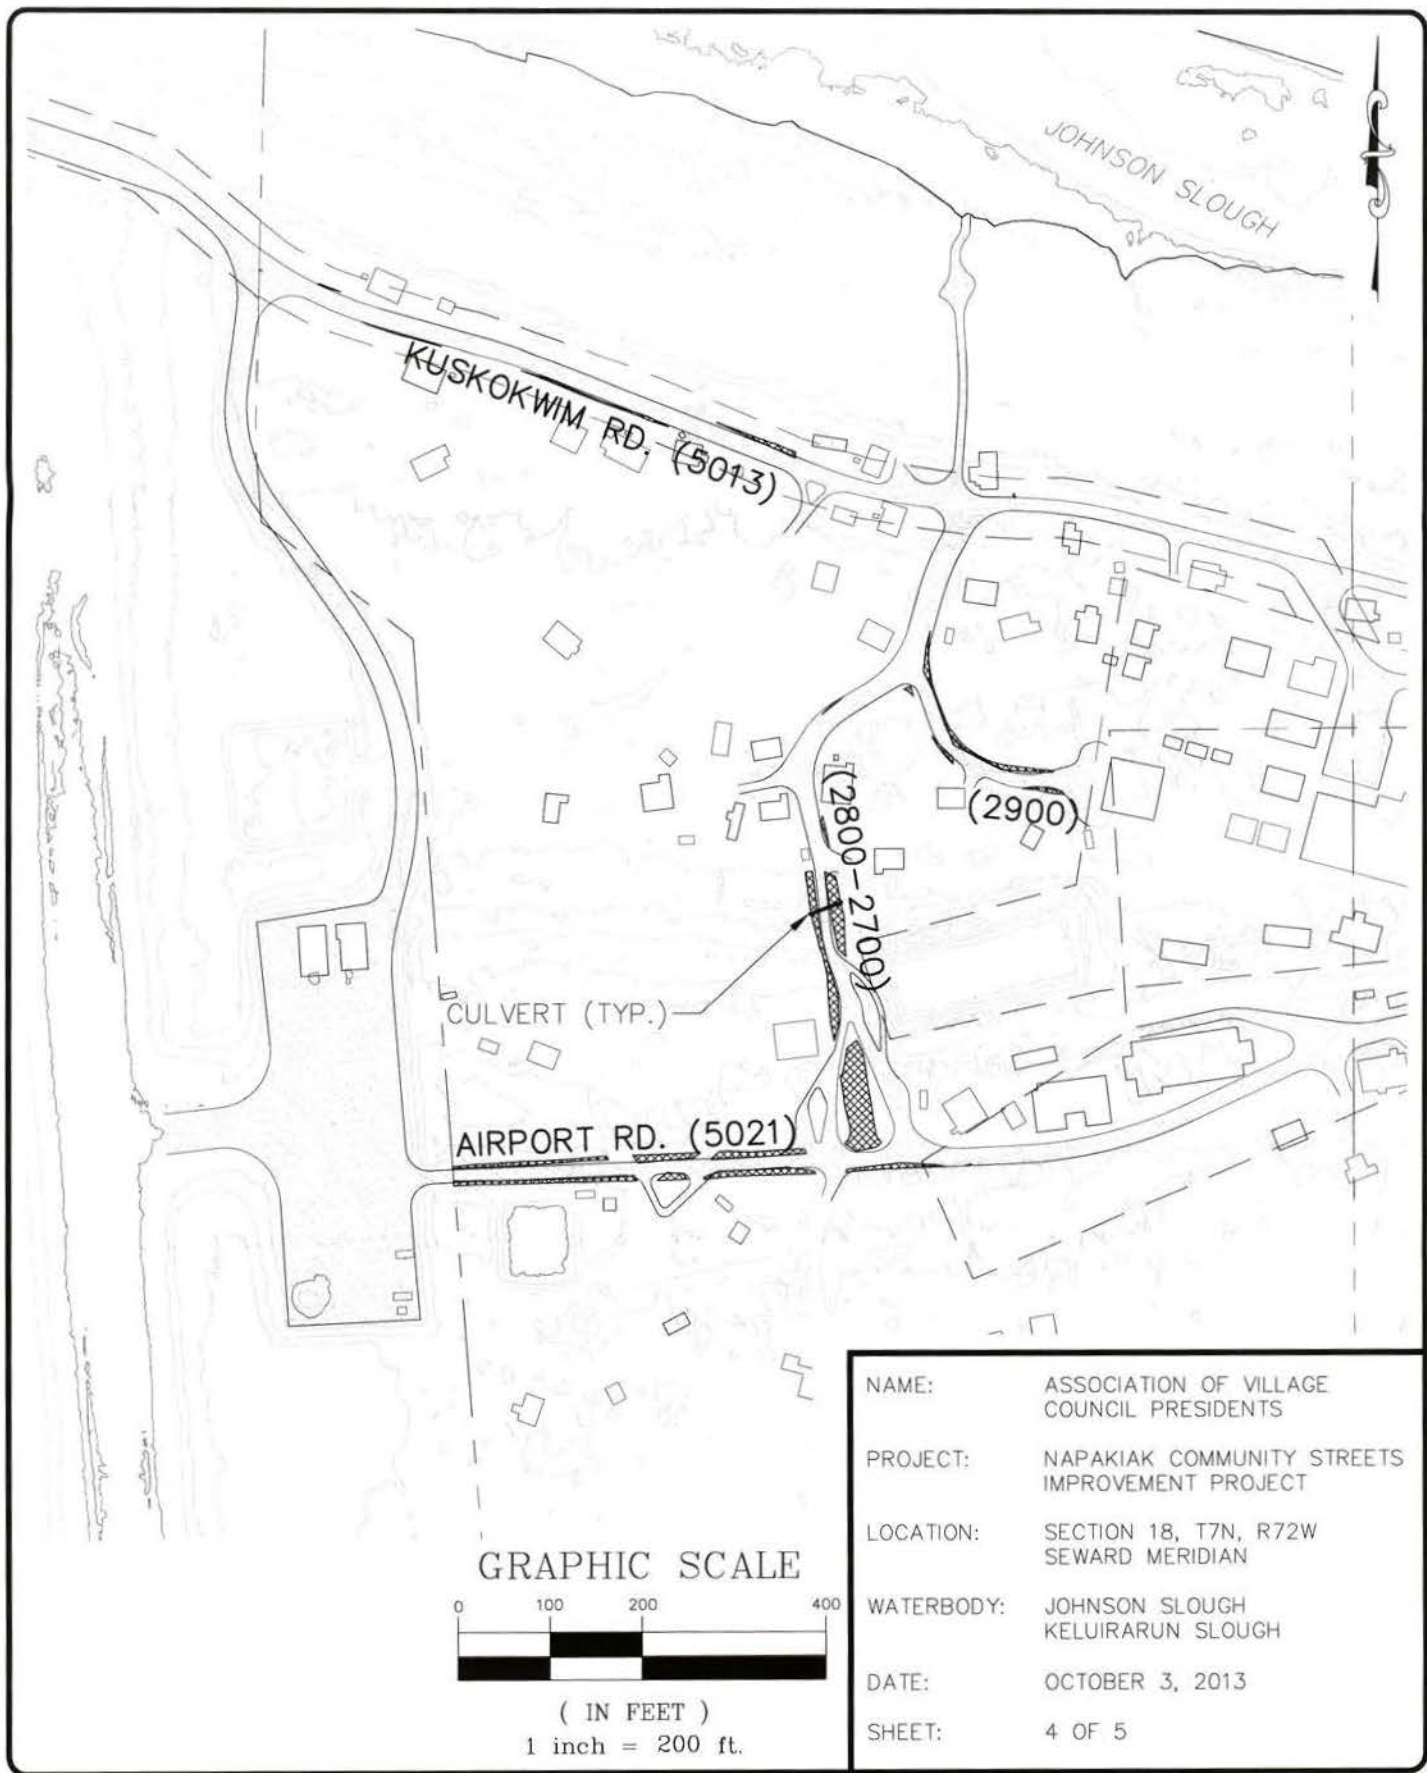

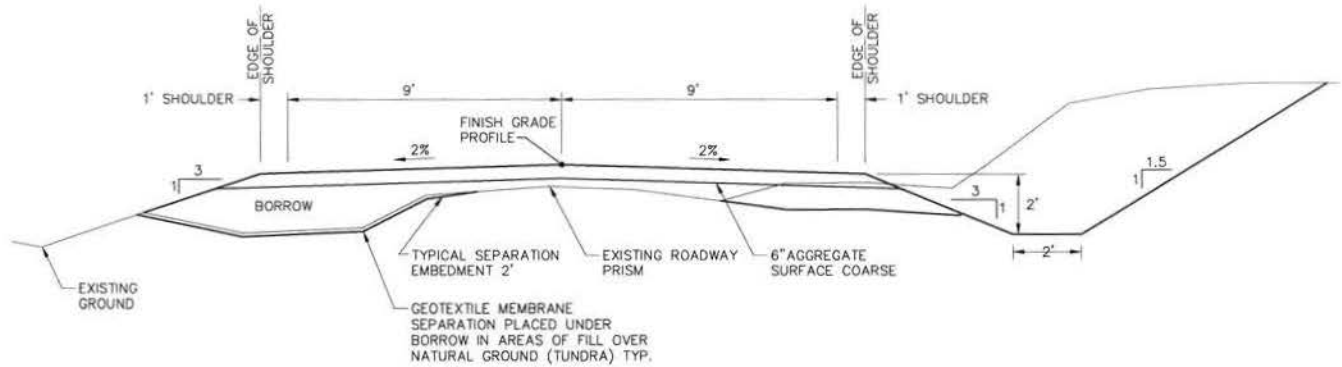

TYPICAL 20-FOOT ROAD SECTION

—NTS—

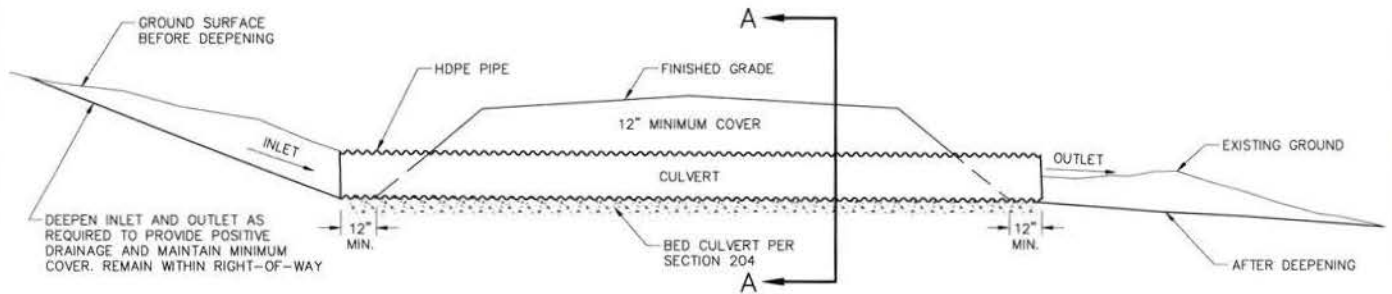

SECTION A-A

TYPICAL CULVERT SECTION

—NTS—

NAME:	ASSOCIATION OF VILLAGE COUNCIL PRESIDENTS
PROJECT:	NAPAKIAK COMMUNITY STREETS IMPROVEMENT PROJECT
LOCATION:	SECTION 18, T7N, R72W SEWARD MERIDIAN
WATERBODY:	JOHNSON SLOUGH KELUIRARUN SLOUGH
DATE:	OCTOBER 3, 2013
SHEET:	5 OF 5