



FILE: \\Jobsturf\Jobsdata\72405.00 Napaskiak Replacement School\00 CADD\02 Figures\03 Permitting\CORP CORP Vicinity Map .dwg

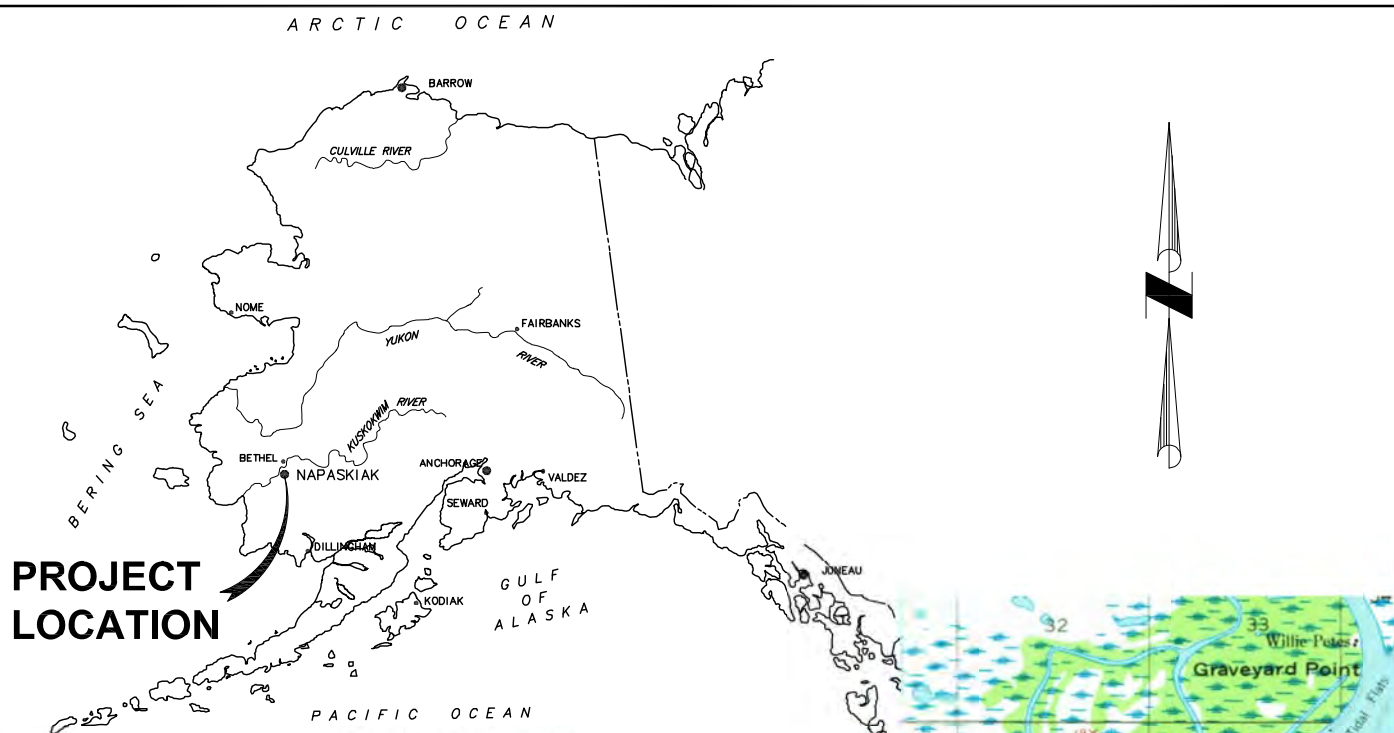

LOCATION MAP

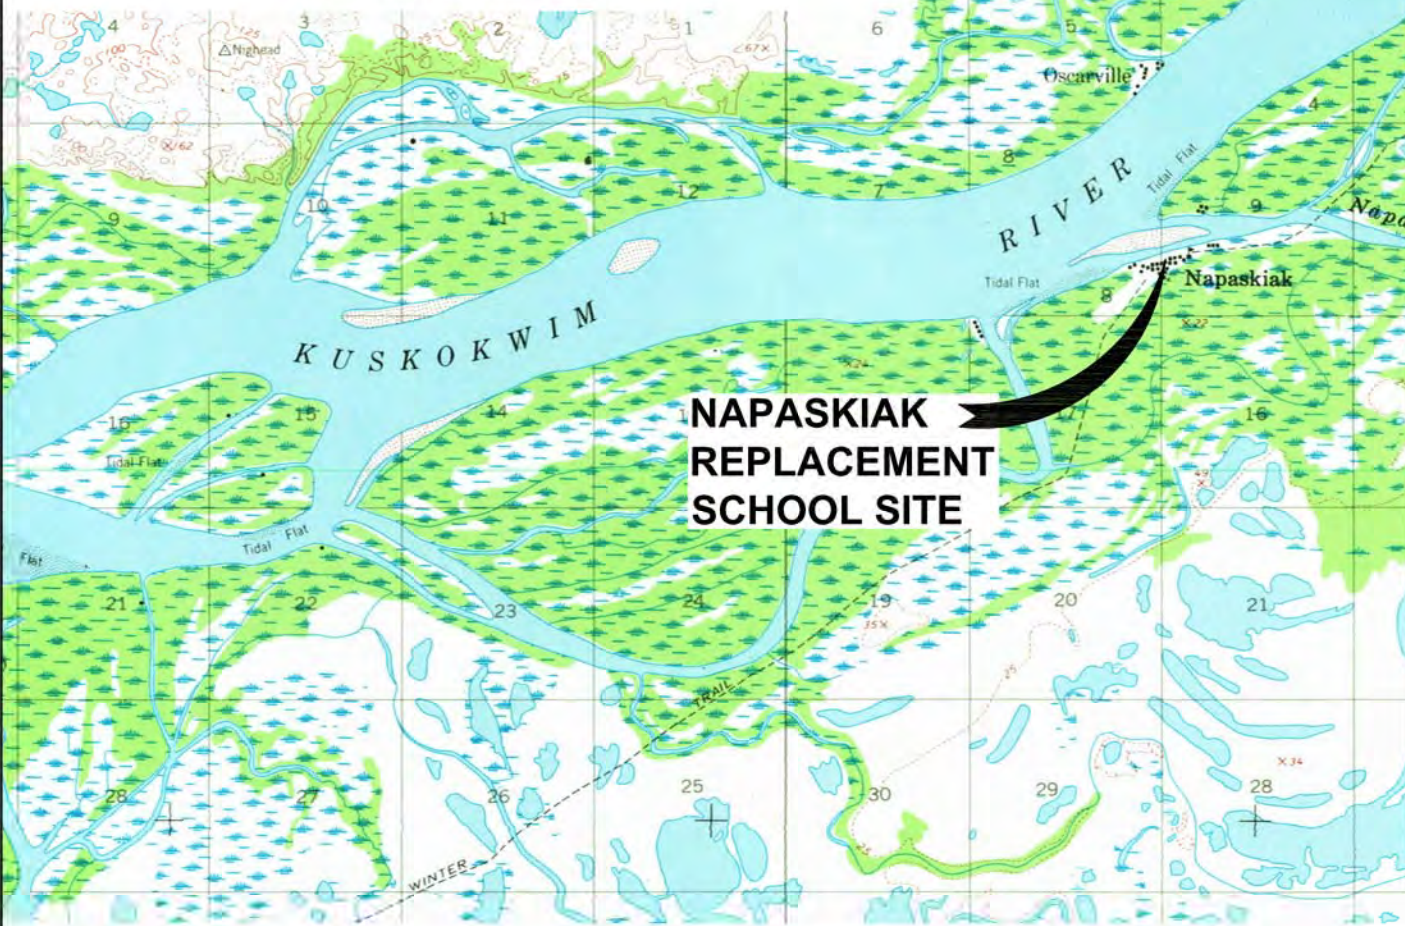

U.S. ARMY CORPS OF
ENGINEERS ALASKA DISTRICT
2204 3RD STREET
JBER, ALASKA 99506-0898

AGENT:
CRW ENGINEERING GROUP, LLC
3940 ARCTIC BLVD. SUITE 300
ANCHORAGE, AK 99503

NAPASKIAK REPLACEMENT SCHOOL

NAPASKIAK, ALASKA

VICINITY MAP


LOCATION: NAPASKIAK, AK

SEWARD MERIDIAN T7N R71W
SECTIONS 8, 9, AND 17

STATUS: PERMITTING

DATE: 10/28/2013

FIGURE: **1**

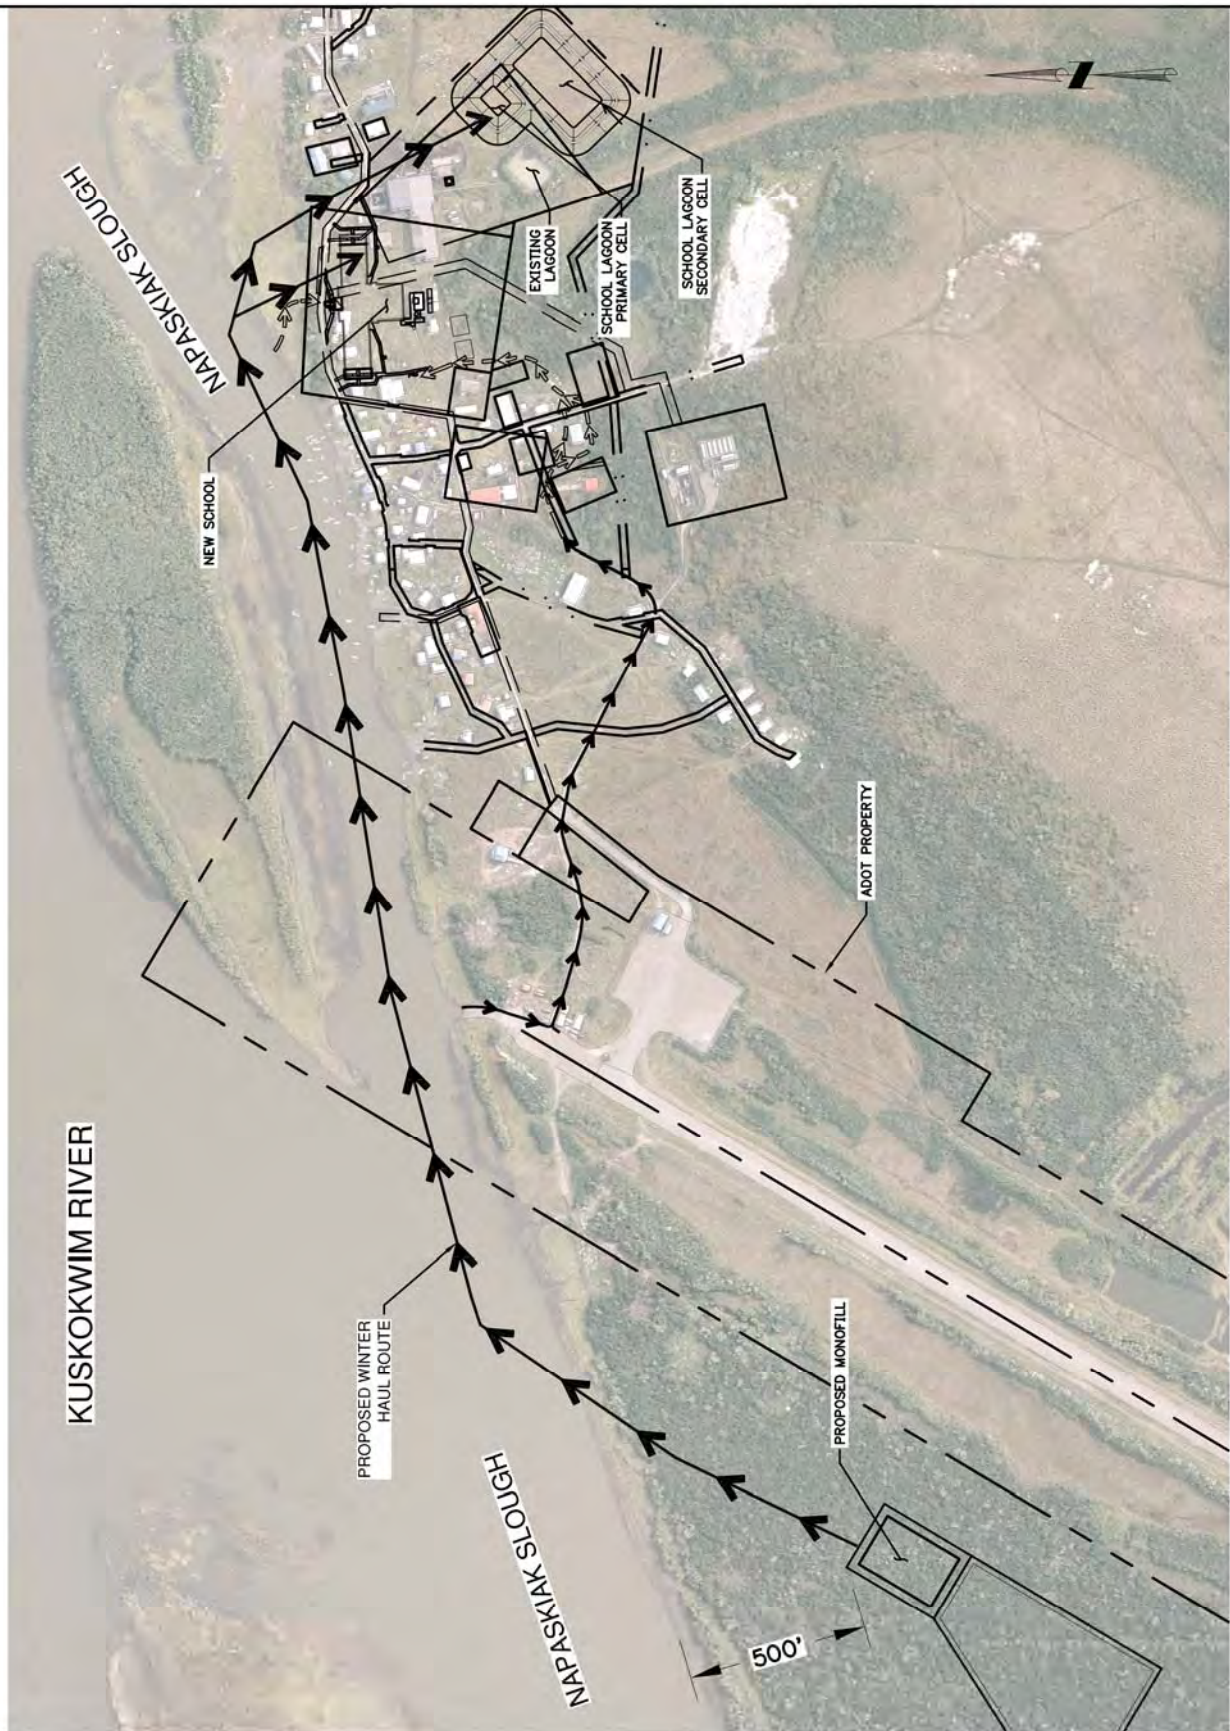

U.S. ARMY CORPS OF
ENGINEERS ALASKA DISTRICT
2204 3RD STREET
JBER, ALASKA 99506-0898

AGENT:
CRW ENGINEERING GROUP, LLC
3940 ARCTIC BLVD. SUITE 300
ANCHORAGE, AK 99503

NAPASKIAK REPLACEMENT SCHOOL

NAPASKIAK, ALASKA

PROJECT SITE

LOCATION: NAPASKIAK, AK


SEWARD MERIDIAN T7N R71W
SECTIONS 8, 9, AND 17

STATUS: PERMITTING

DATE: 01/03/2014

FIGURE: **2**

FILE: \\Jobstuff\Jobsdata\72405.00 Napaskiak Replacement School\00 CADD\02 Figures\03 Permitting\CORP\Monofill Site.dwg

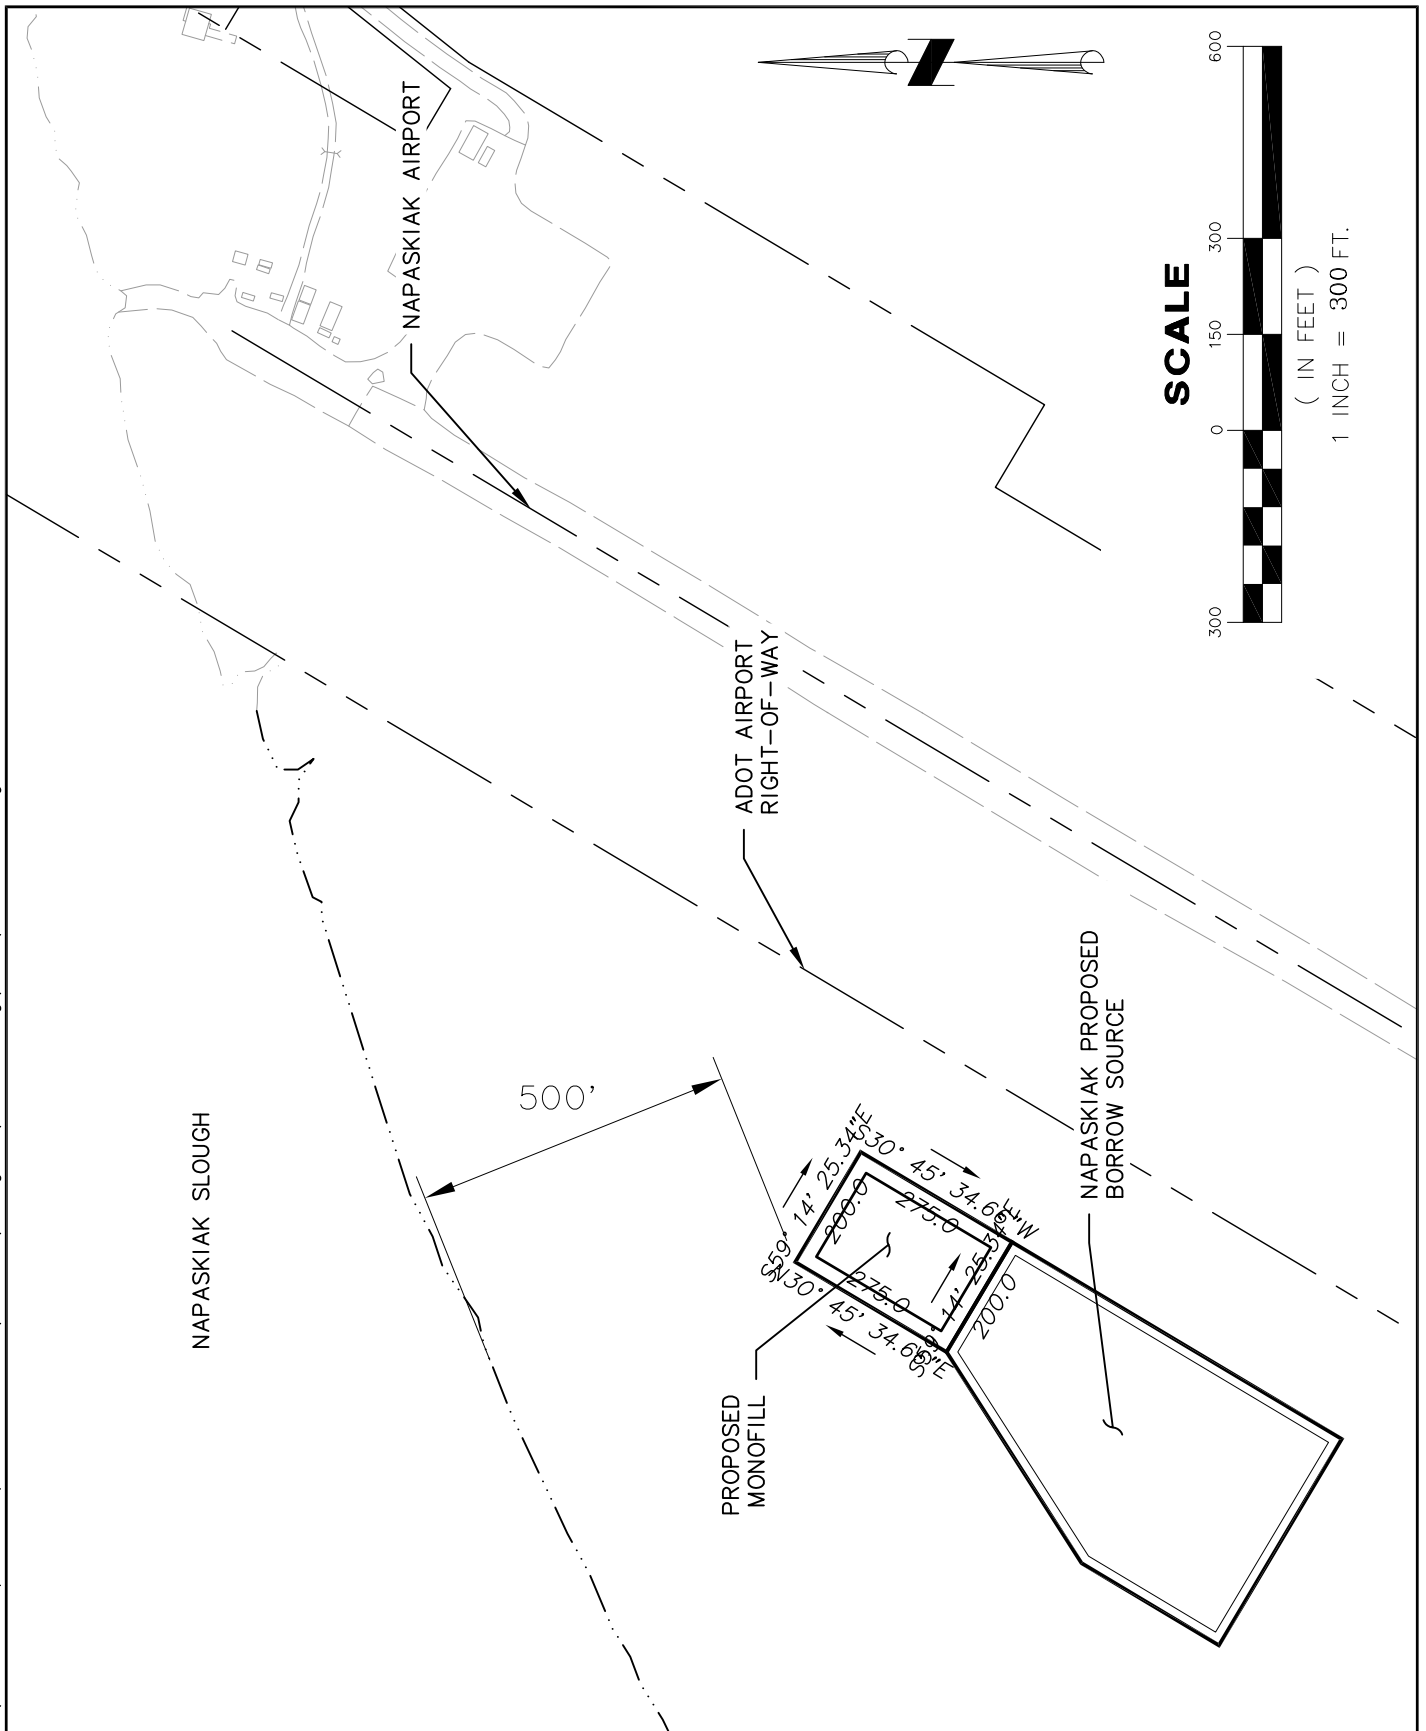

U.S. ARMY CORPS OF
ENGINEERS ALASKA DISTRICT
2204 3RD STREET
JBER, ALASKA 99506-0898

AGENT:
CRW ENGINEERING GROUP, LLC
3940 ARCTIC BLVD. SUITE 300
ANCHORAGE, AK 99503

NAPASKIAK REPLACEMENT SCHOOL
NAPASKIAK, ALASKA
MONOFILL SITE PLAN


LOCATION: NAPASKIAK, AK
SEWARD MERIDIAN T7N R71W
SECTIONS 8, 9, AND 17

STATUS: PERMITTING

DATE: 10/28/2013

FIGURE: **3**

FILE: \\Jobstuff\Jobsdata\72405.00 Napaskiak Replacement School\00 CADD\02 Figures\03 Permitting\CORP\Typical Sections.dwg

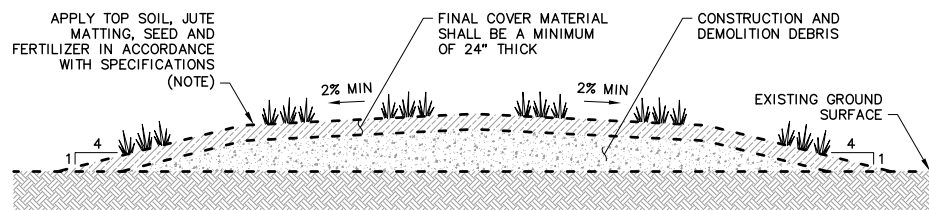

MONOFILL TYPICAL SECTION

U.S. ARMY CORPS OF
ENGINEERS ALASKA DISTRICT
2204 3RD STREET
JBER, ALASKA 99506-0898

AGENT:
CRW ENGINEERING GROUP, LLC
3940 ARCTIC BLVD. SUITE 300
ANCHORAGE, AK 99503

NAPASKIAK REPLACEMENT SCHOOL
NAPASKIAK, ALASKA

TYPICAL MONOFILL SECTION

LOCATION: NAPASKIAK, AK
SEWARD MERIDIAN T7N R71W
SECTIONS 8, 9, AND 17

STATUS: PERMITTING

DATE: 10/28/2013

FIGURE: **4**