


SOUTHEAST ALASKA REGION

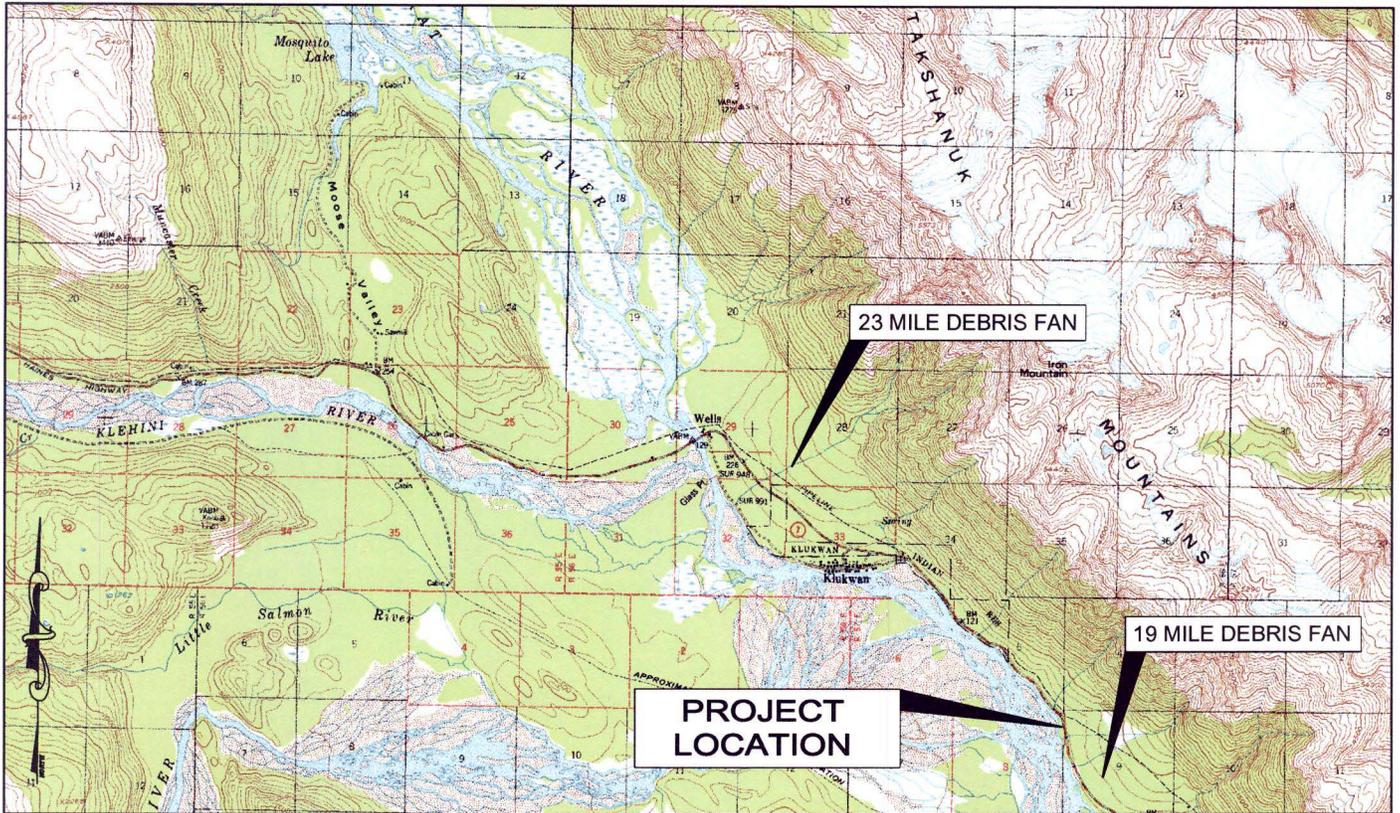

ADJACENT PROPERTY OWNERS:

1. VICTOR HOTCH
2. JOSEPH KING
3. DNR / DFG

WATER BODY:
CHILKAT RIVER

LOCATION AND VICINITY MAPS

APPLICATION BY:
ALASKA STATE DEPT. OF TRANSPORTATION
AND PUBLIC FACILITIES
SOUTHEAST REGION

FY 15 DM CHANNEL WORK AND CLEAN-UP (19 MILE)


STATE PROJECT No. 68525

NEAR: HAINES, ALASKA

LOCATED IN: T. 29 S. & R. 57 E., SECTIONS 8 & 9, C.R.M.

DATE: JULY 2014

SHEET **1** OF **4**

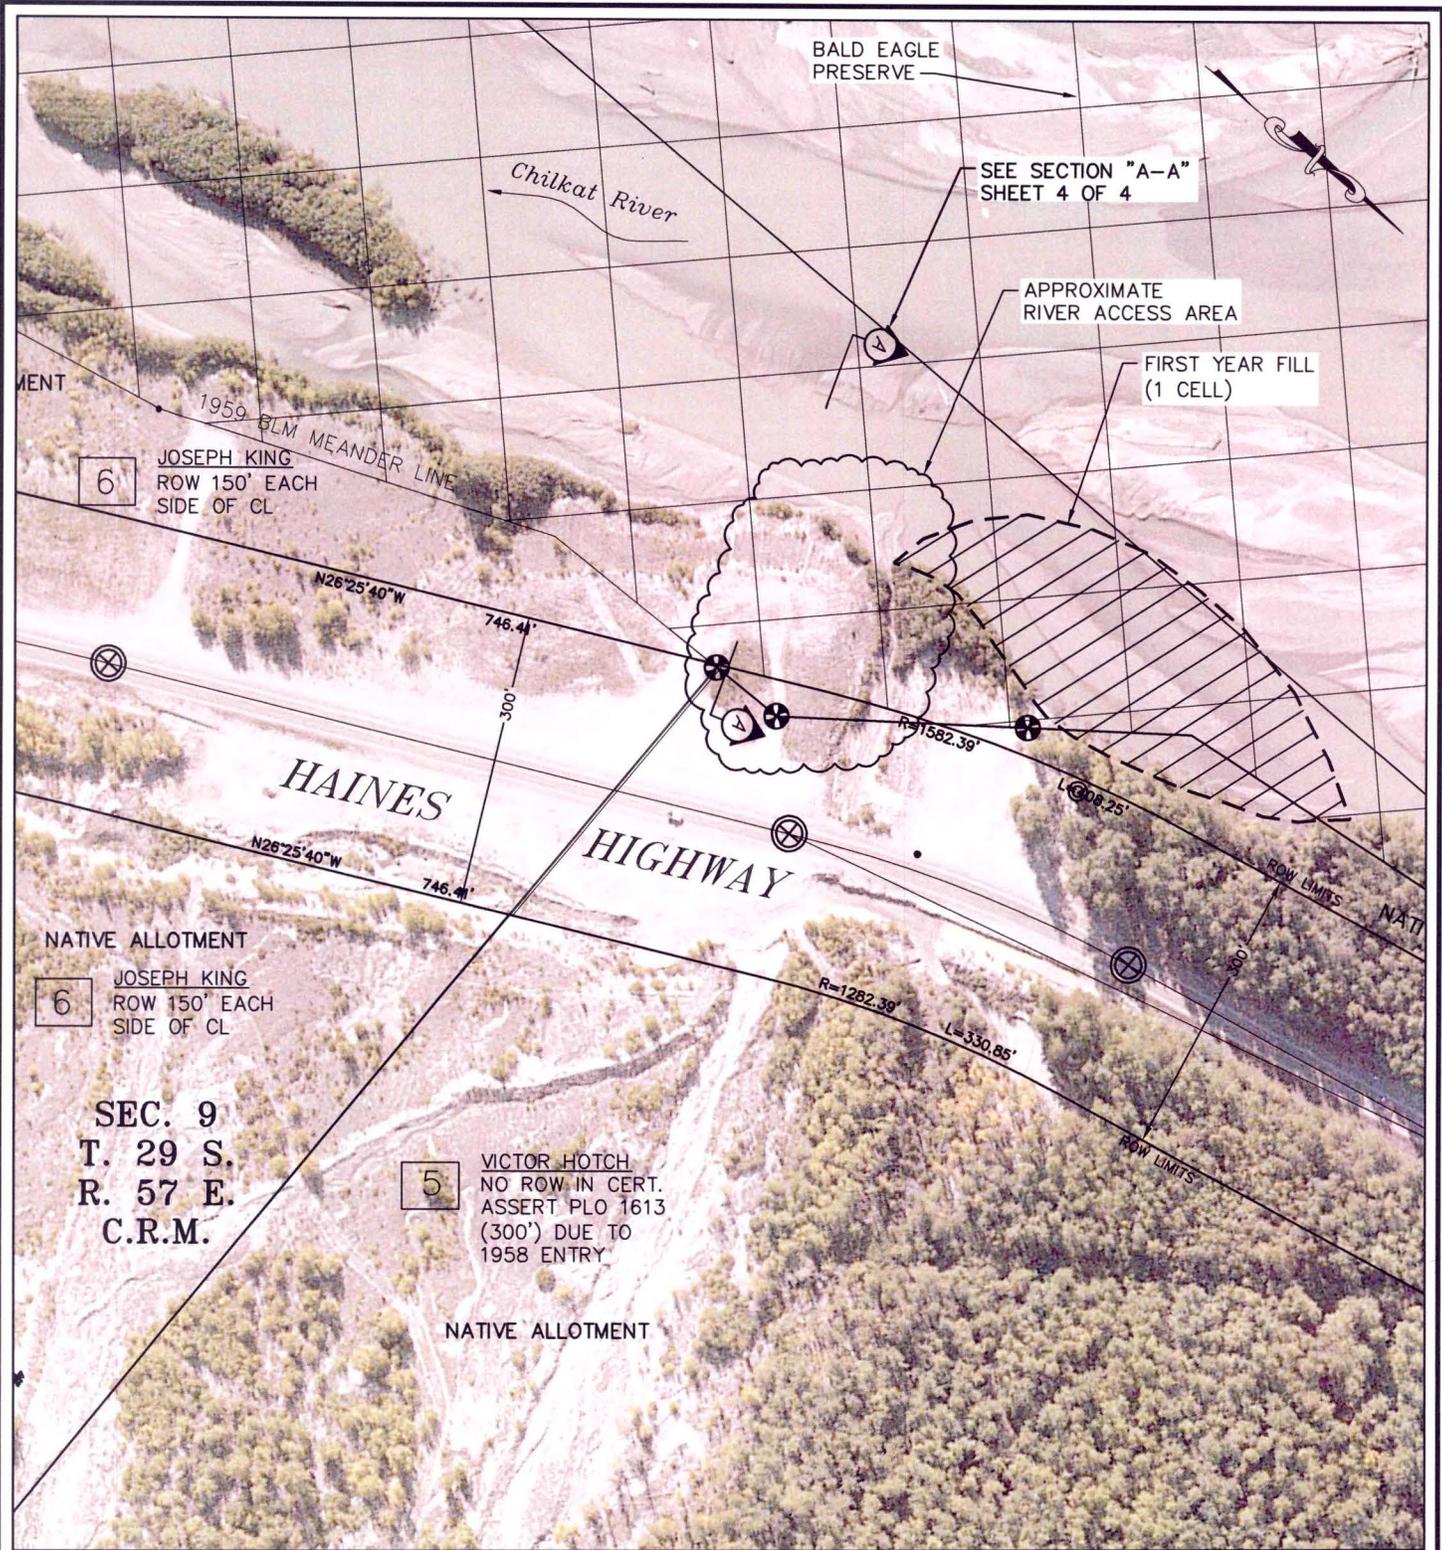

ADJACENT PROPERTY OWNERS:

1. VICTOR HOTCH
2. JOSEPH KING
3. DNR / DFG

WATER BODY:
CHILKAT RIVER

**PLAN VIEW
PRELIMINARY FIRST YEAR
FILL PLAN**

SCALE: 1" = 200'

APPLICATION BY:
ALASKA STATE DEPT. OF TRANSPORTATION
AND PUBLIC FACILITIES
SOUTHEAST REGION

**FY 15 DM CHANNEL WORK AND
CLEAN-UP (19 MILE)**


STATE PROJECT No. 68525

NEAR: HAINES, ALASKA

LOCATED IN: T. 29 S. & R. 57 E., SECTIONS 8 & 9, C.R.M.

DATE: JULY 2014

SHEET **2** OF **4**

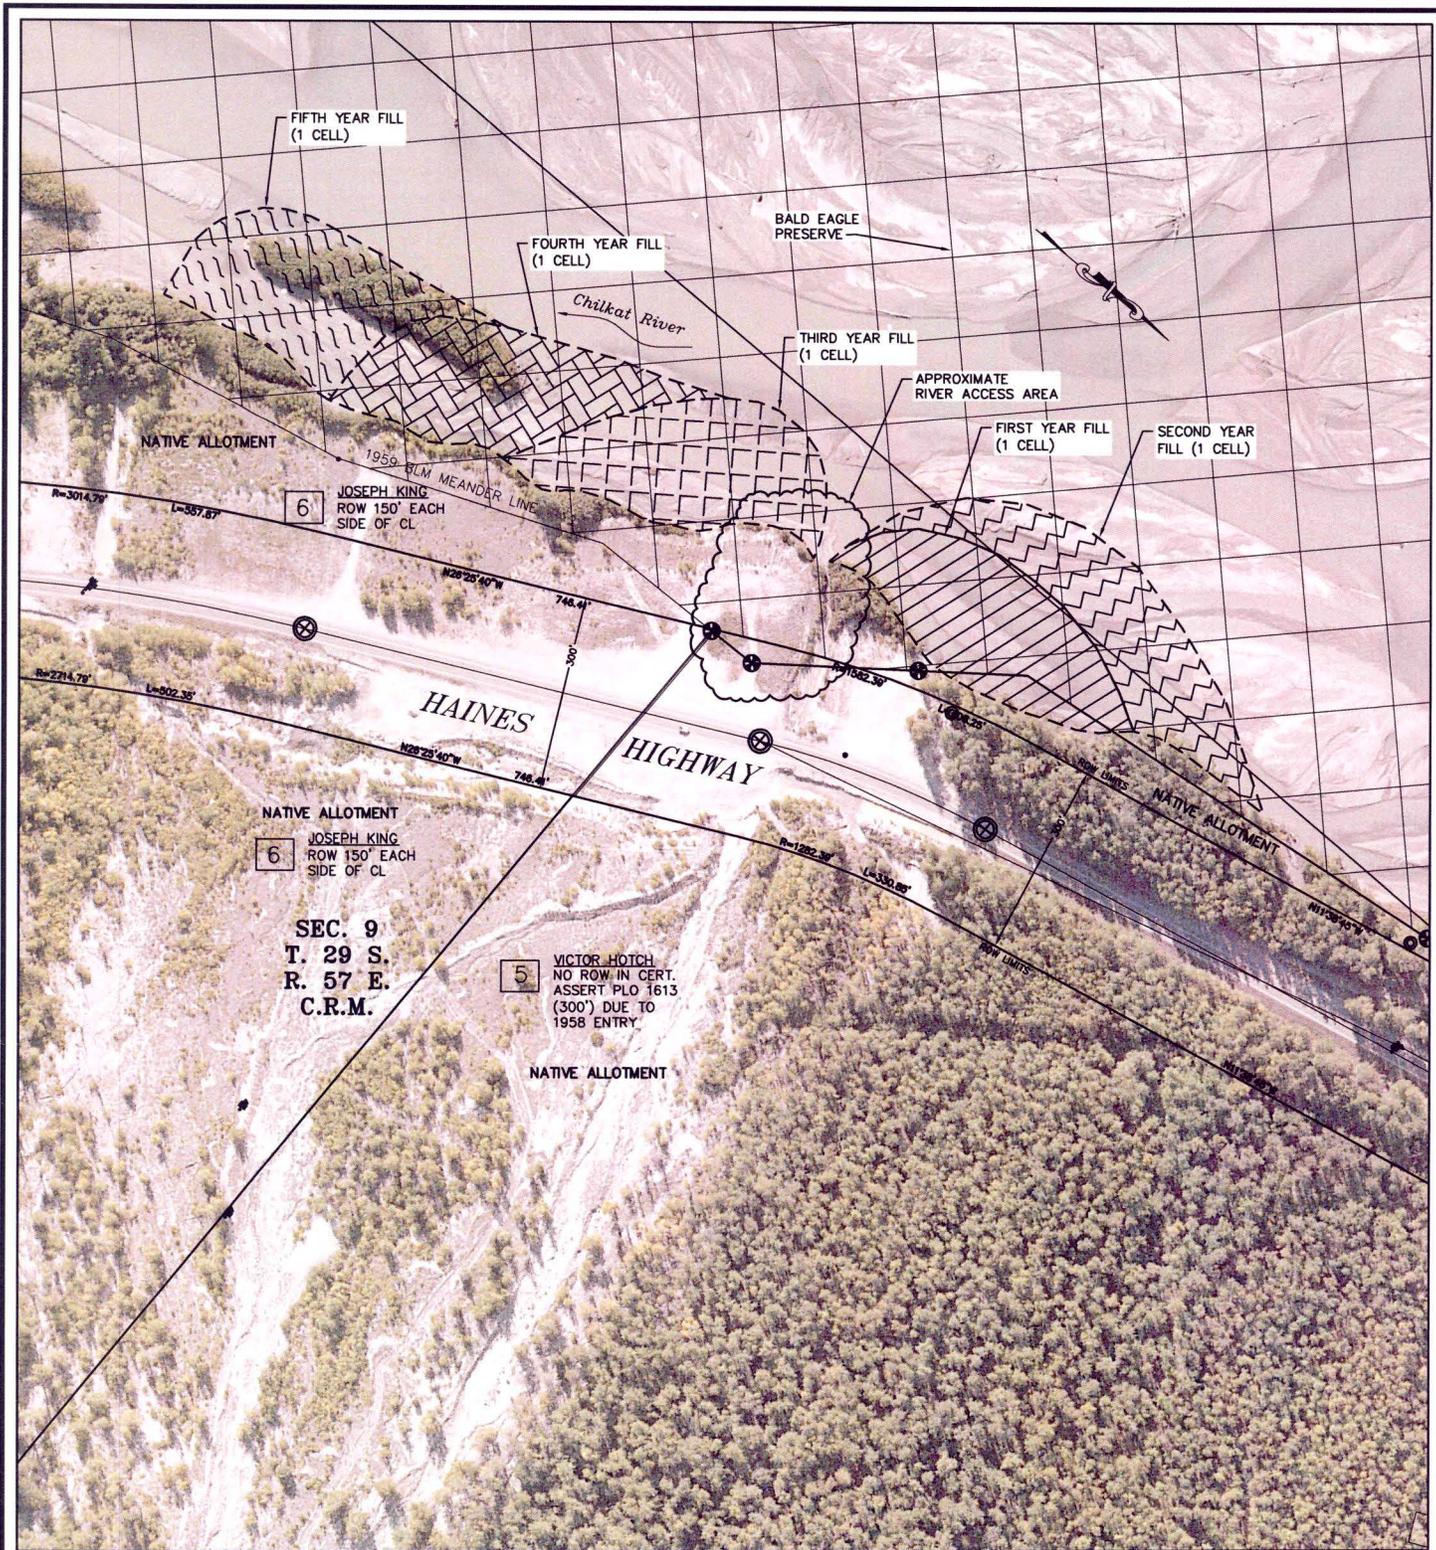

ADJACENT PROPERTY OWNERS:

1. VICTOR HOTCH
2. JOSEPH KING
3. DNR / DFG

WATER BODY:

CHILKAT RIVER

**PLAN VIEW
PRELIMINARY 5-YEAR
FILL PLAN**

SCALE: 1" = 300'

APPLICATION BY:
ALASKA STATE DEPT. OF TRANSPORTATION
AND PUBLIC FACILITIES
SOUTHEAST REGION

**FY 15 DM CHANNEL WORK AND
CLEAN-UP (19 MILE)**


STATE PROJECT No. 68525

NEAR: HAINES, ALASKA

LOCATED IN: T. 29 S. & R. 57 E., SECTIONS 8 & 9, C.R.M.

DATE: JULY 2014

SHEET **3** OF **4**

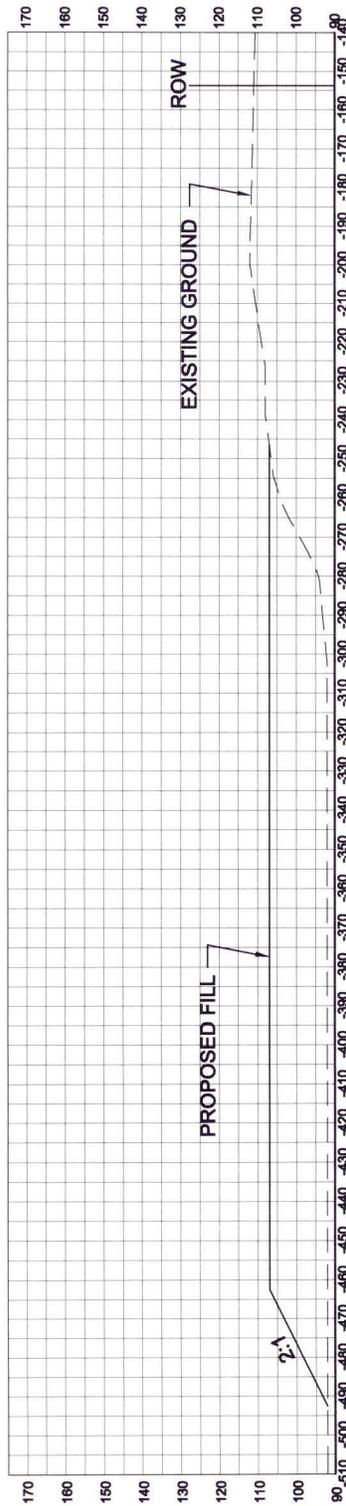

ADJACENT PROPERTY OWNERS:

1. VICTOR HOTCH
2. JOSEPH KING
3. DNR / DFG

WATER BODY:
CHILKAT RIVER

SECTION "A-A"

SCALE: 1" = 50'

APPLICATION BY:
ALASKA STATE DEPT. OF TRANSPORTATION
AND PUBLIC FACILITIES
SOUTHEAST REGION

**FY 15 DM CHANNEL WORK AND
CLEAN-UP (19 MILE)**

STATE PROJECT No. 68525

NEAR: HAINES, ALASKA

LOCATED IN: T. 29 S. & R. 57 E., SECTIONS 8 & 9, C.R.M.

DATE: JULY 2014

SHEET **4** OF **4**