


View Plan



VICINITY MAP
NOT TO SCALE

Warehouse to be Removed and construct House.

STIKINE AVENUE

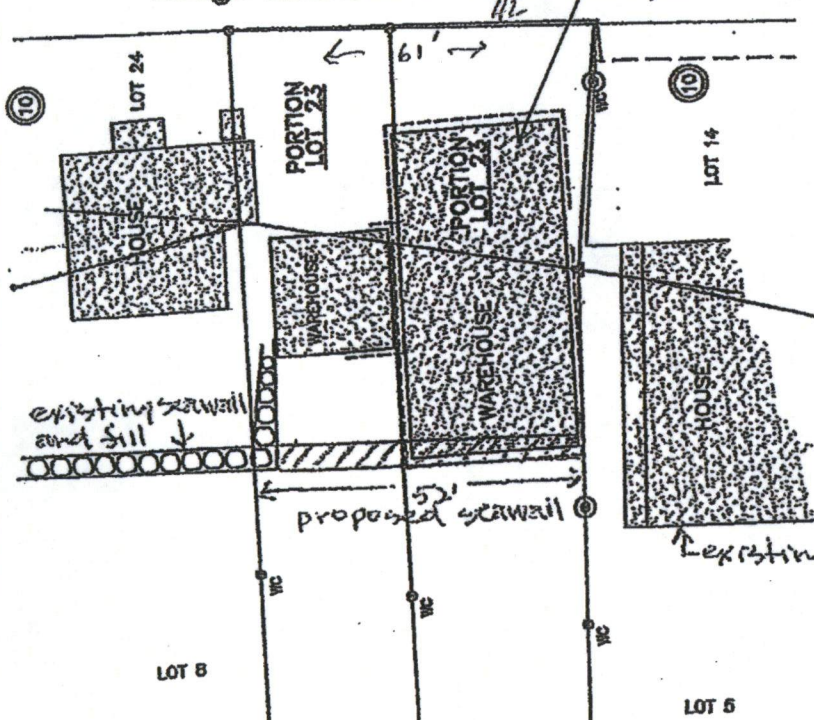

MHW 14.8'

LOT 8

LOT 5

LOT 7

LOT 6

WRANGELL

TIDELANDS

ADDITION


ZIMOVIA

STRAIT


property line

SCALE: 1"=30'

APPLICANT:	
AGENT:	POA-2014-436 Sheet 1 of 3 October 30, 2014
DATE:	SHEET 1 OF 2

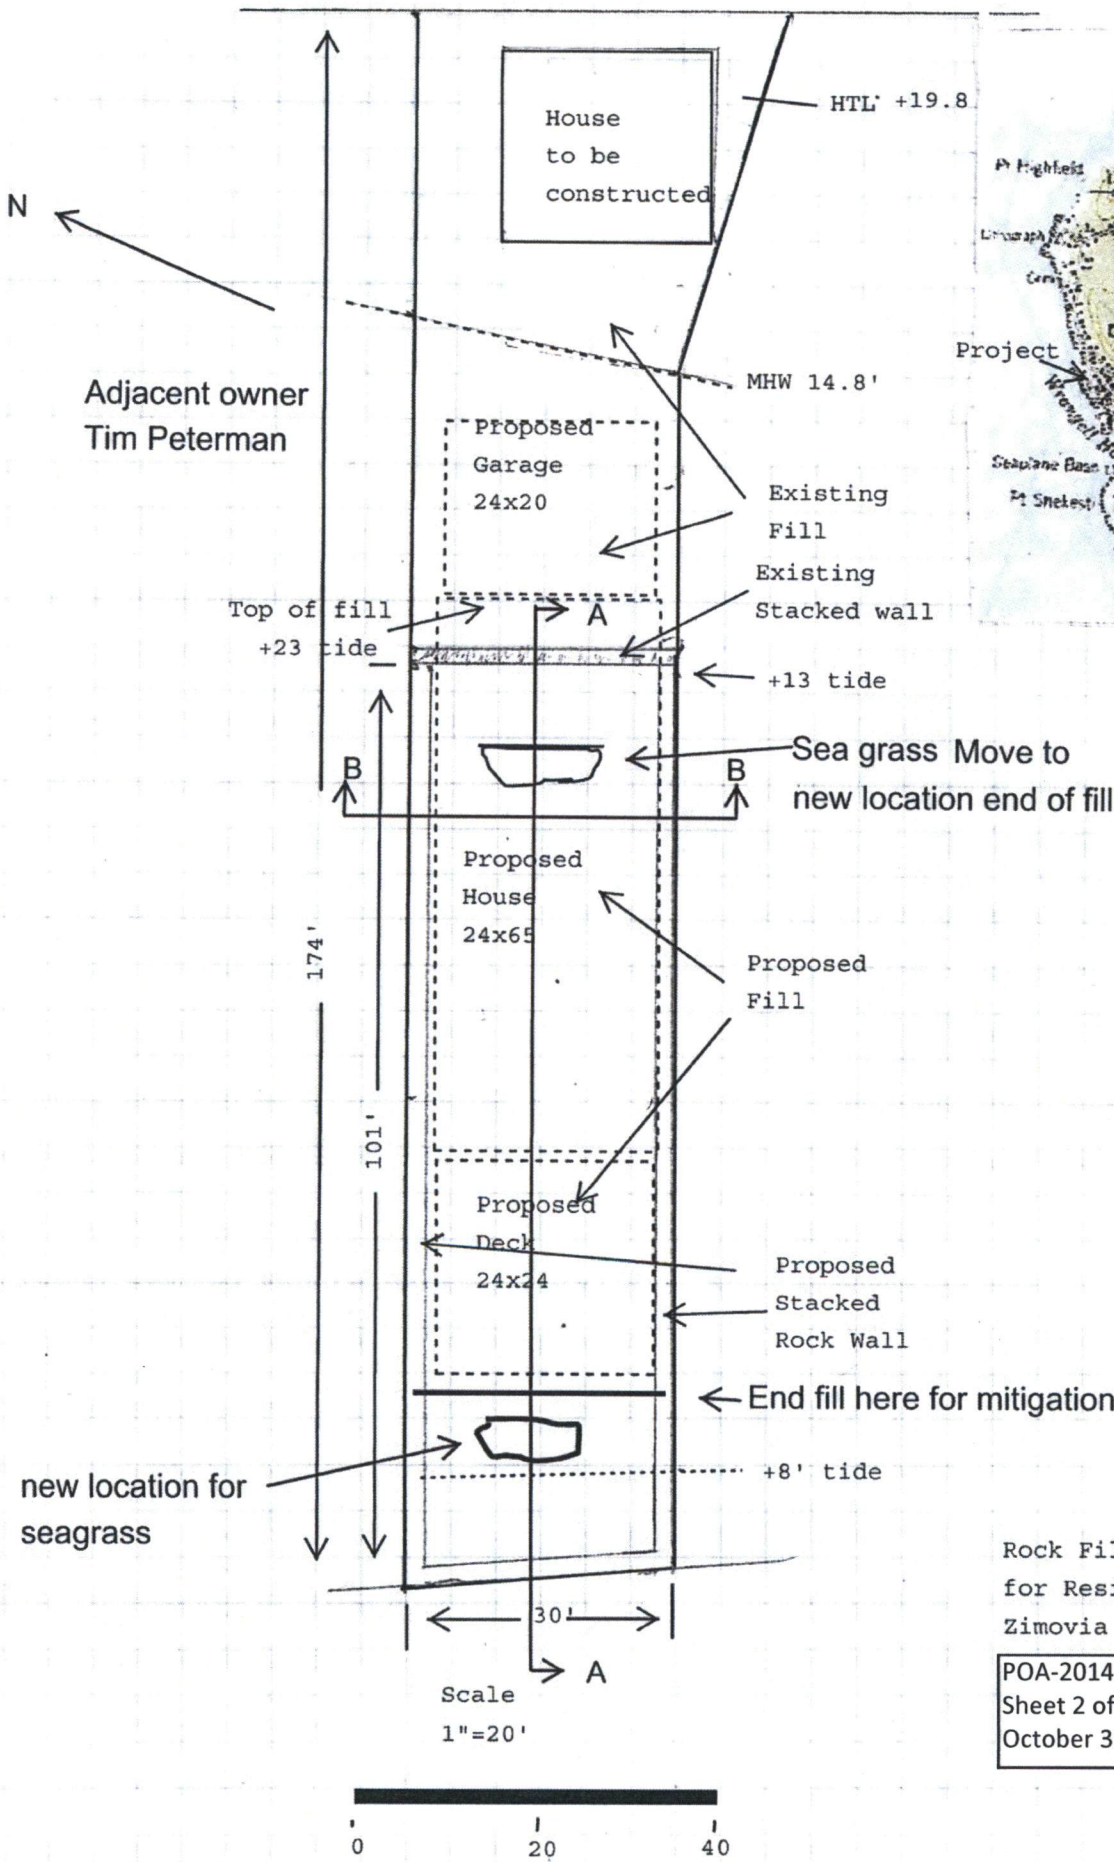



Adjacent owner
Tim Peterman

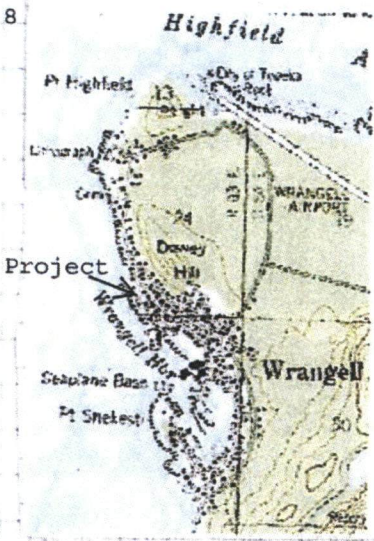



Rock Fill Lot 6 BLK A
for Residence buildings
Zimovia Strait

POA-2014-436
Sheet 2 of 3
October 30, 2014

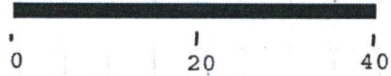

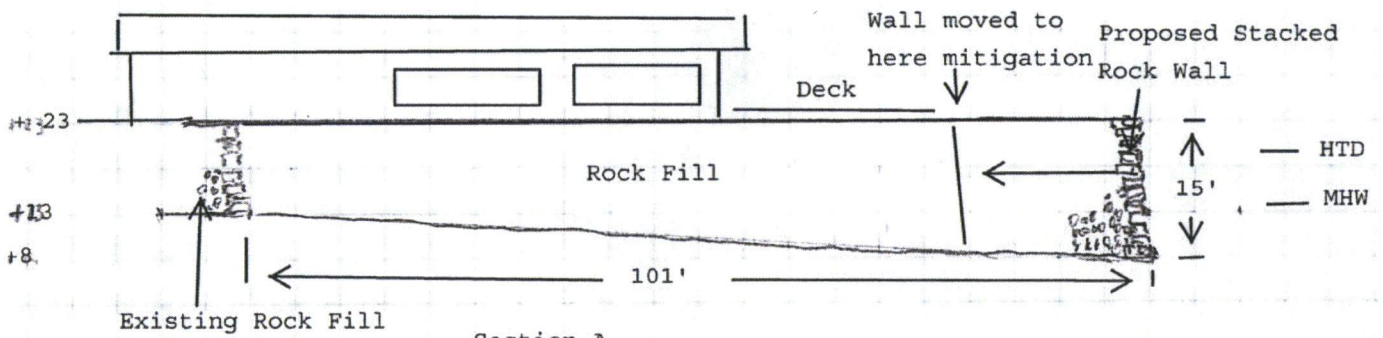

Scale 1"=20 feet

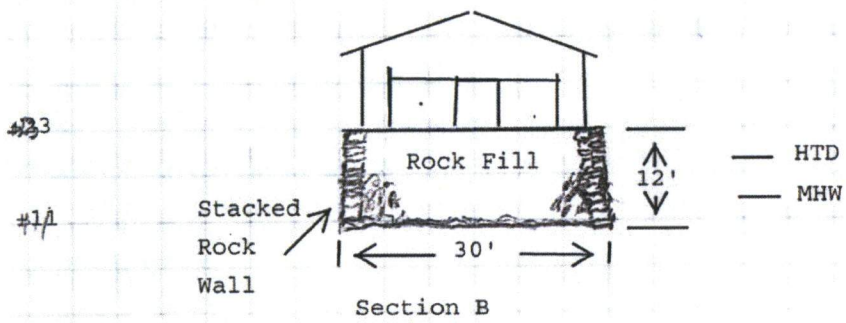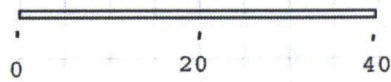

Rock Fill Lot 6 BLK A
For Residence Buildings
Zimovia Strait

POA-2014-436
Sheet 3 of 3
October 30, 2014