

Land Status	Mosaic	Waters	100' Contour	Proposed Jungjuk Road
Road Milepost	Upland	Wetlands	10' Contour	Unnamed River/Stream
Project Disturbance Limit			-P- Powerline	Named River/Stream
			Stream Flow Direction	

Associated Engineering Drawings

0 750 1,500 Feet

DONLIN GOLD PROJECT
 APPLICANT: Donlin Gold, LLC
 4720 Business Park Blvd., Suite G-25
 Anchorage, Alaska 99503


NAD 1983 UTM Zone 4N

SCALE: 1 inch = 1,500 feet DATE: 10/5/2015

DRAWING TITLE: **PLAN VIEW MINE AREA WETLANDS MAP**


FIGURE NO. **MA-207A** FILE NO. **POA-1995-120**

PATH: D:\Dropbox\Donlin\181202_010_Mapping_404_Support\Revision_A\MA_207A_Mine_MB_ABR_20151005.mxd

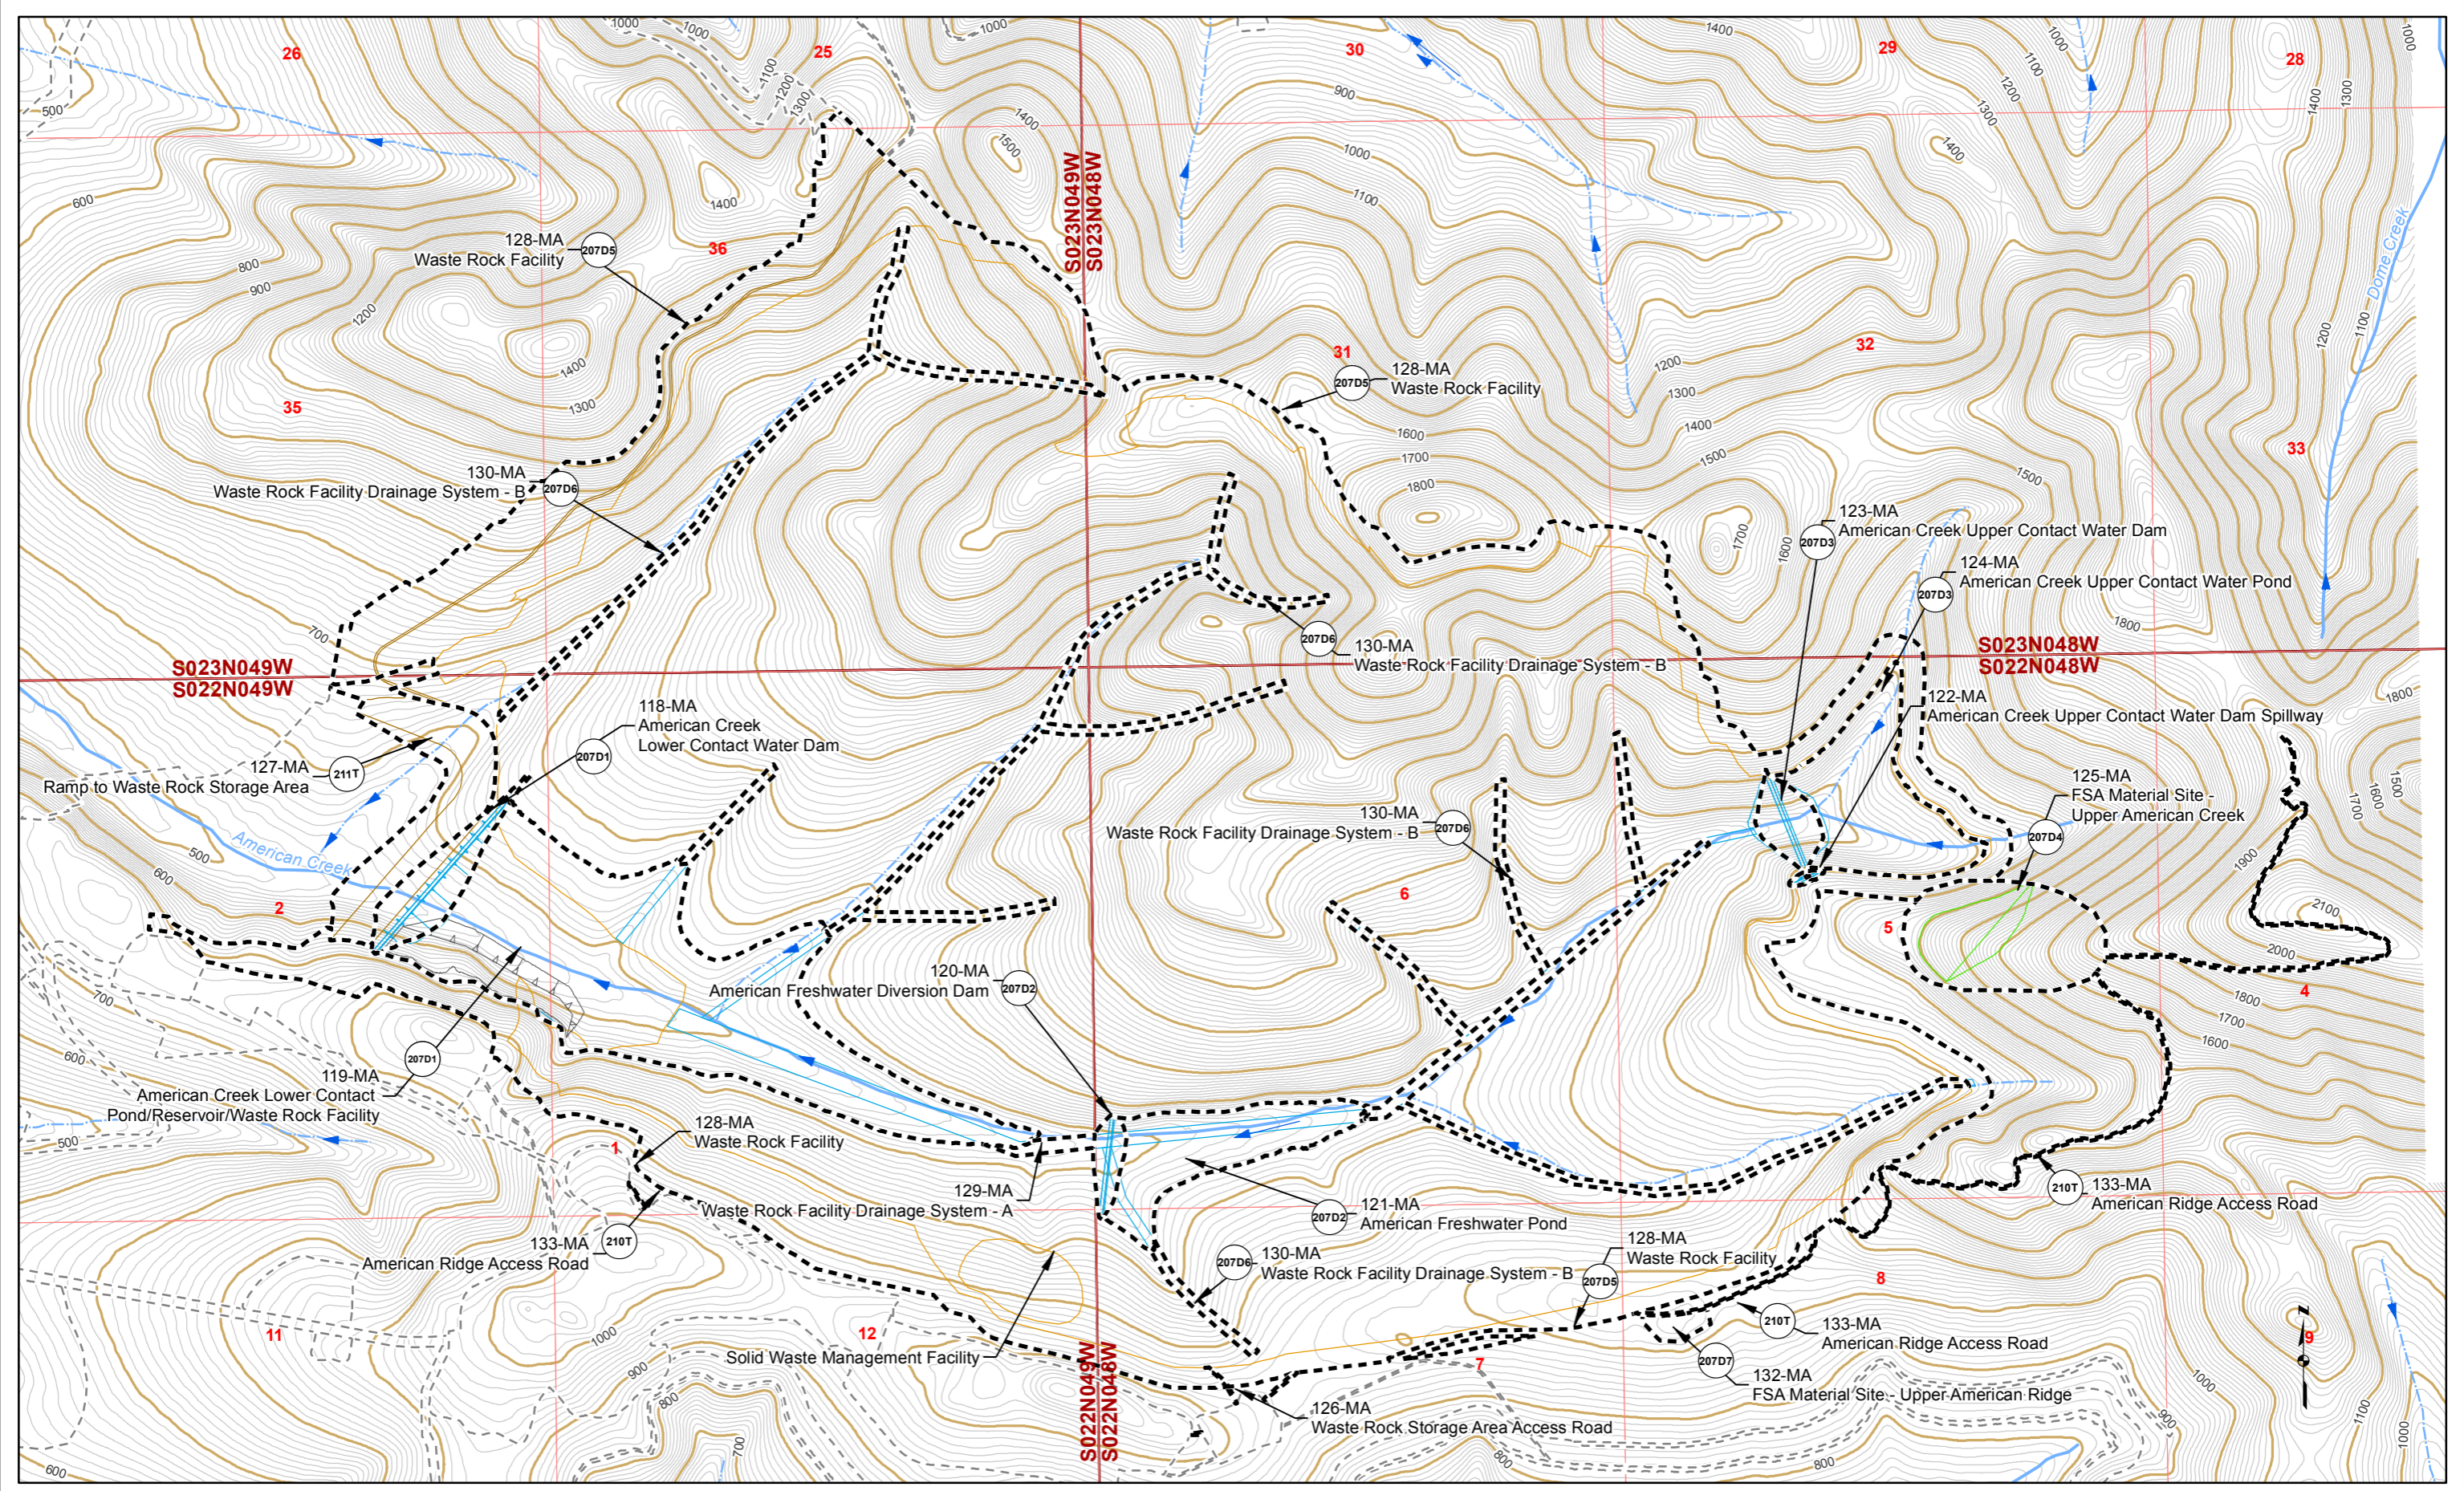

- Proposed Jungjuk Road
- Road Milepost
- 10' Contour
- 100' Contour
- Stream Flow Direction
- Cross Section
- Project Disturbance This Sheet
- Proposed Disturbance (Other Sheets)
- Unnamed River/Stream
- Named River/Stream
- Figure Detail Reference

Associated Engineering Drawings

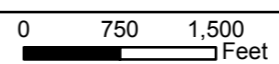

DONLIN GOLD PROJECT
 APPLICANT: Donlin Gold, LLC
 4720 Business Park Blvd., Suite G-25
 Anchorage, Alaska 99503

NAD 1983 UTM Zone 4N
 SCALE: 1 inch = 1,500 feet

DATE: 10/5/2015

DRAWING TITLE: **PLAN VIEW MINE AREA ENGINEERING MAP**

FIGURE NO. **MA-207B** FILE NO. **POA-1995-120**