


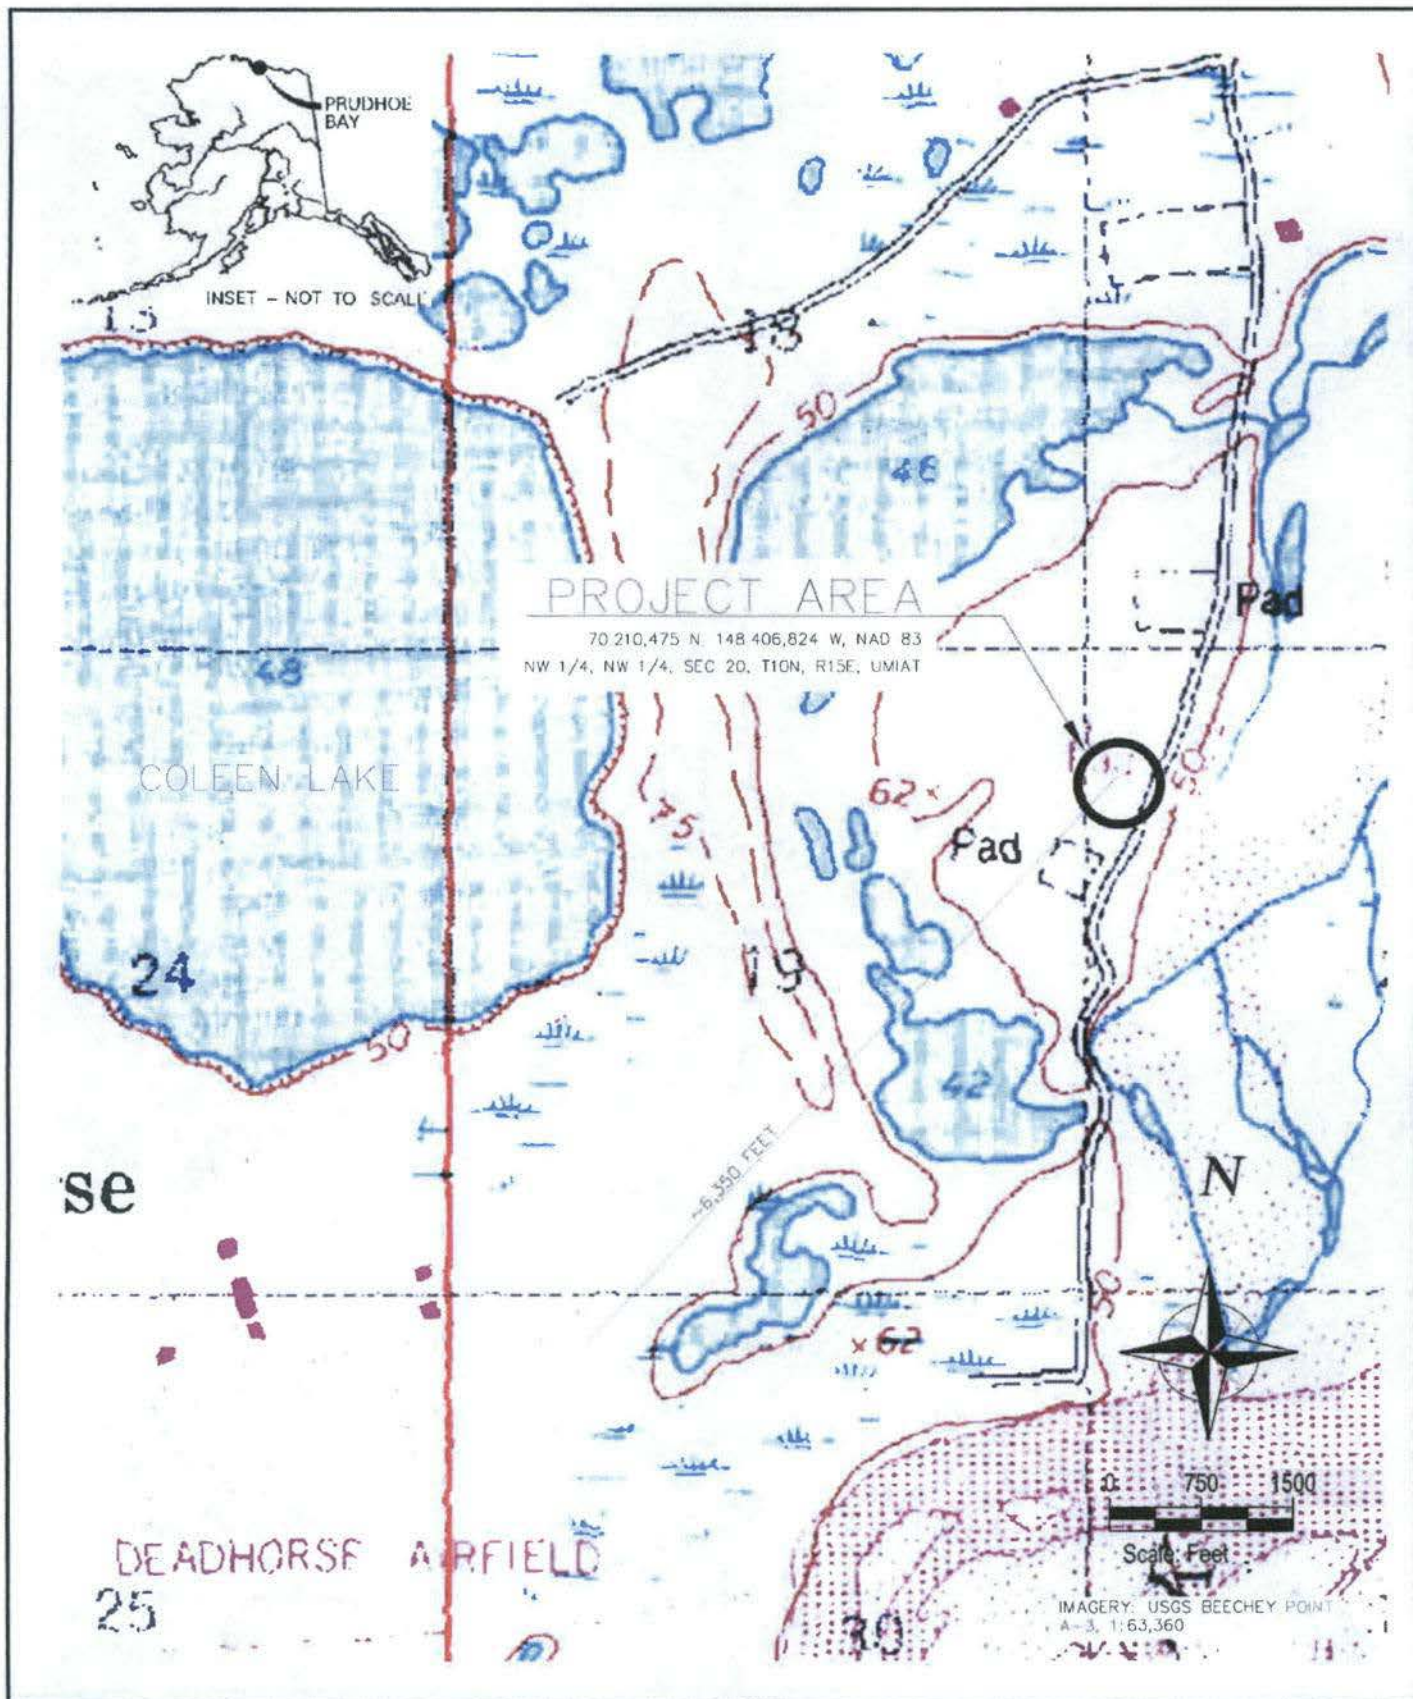


**ICE
SERVICES
INC.**

VICINITY MAP

**SA-10 W/WWTP UPGRADE, TRACT 74 PAD EXPANSION
PRUDHOE BAY, ALASKA**

DATE: 1/18/2014	DRAWN BY: WAJ	SHEET: 1 OF 6
SCALE: 1"=1500'	CHECKED BY: WAJ	W.O. No: 13-002

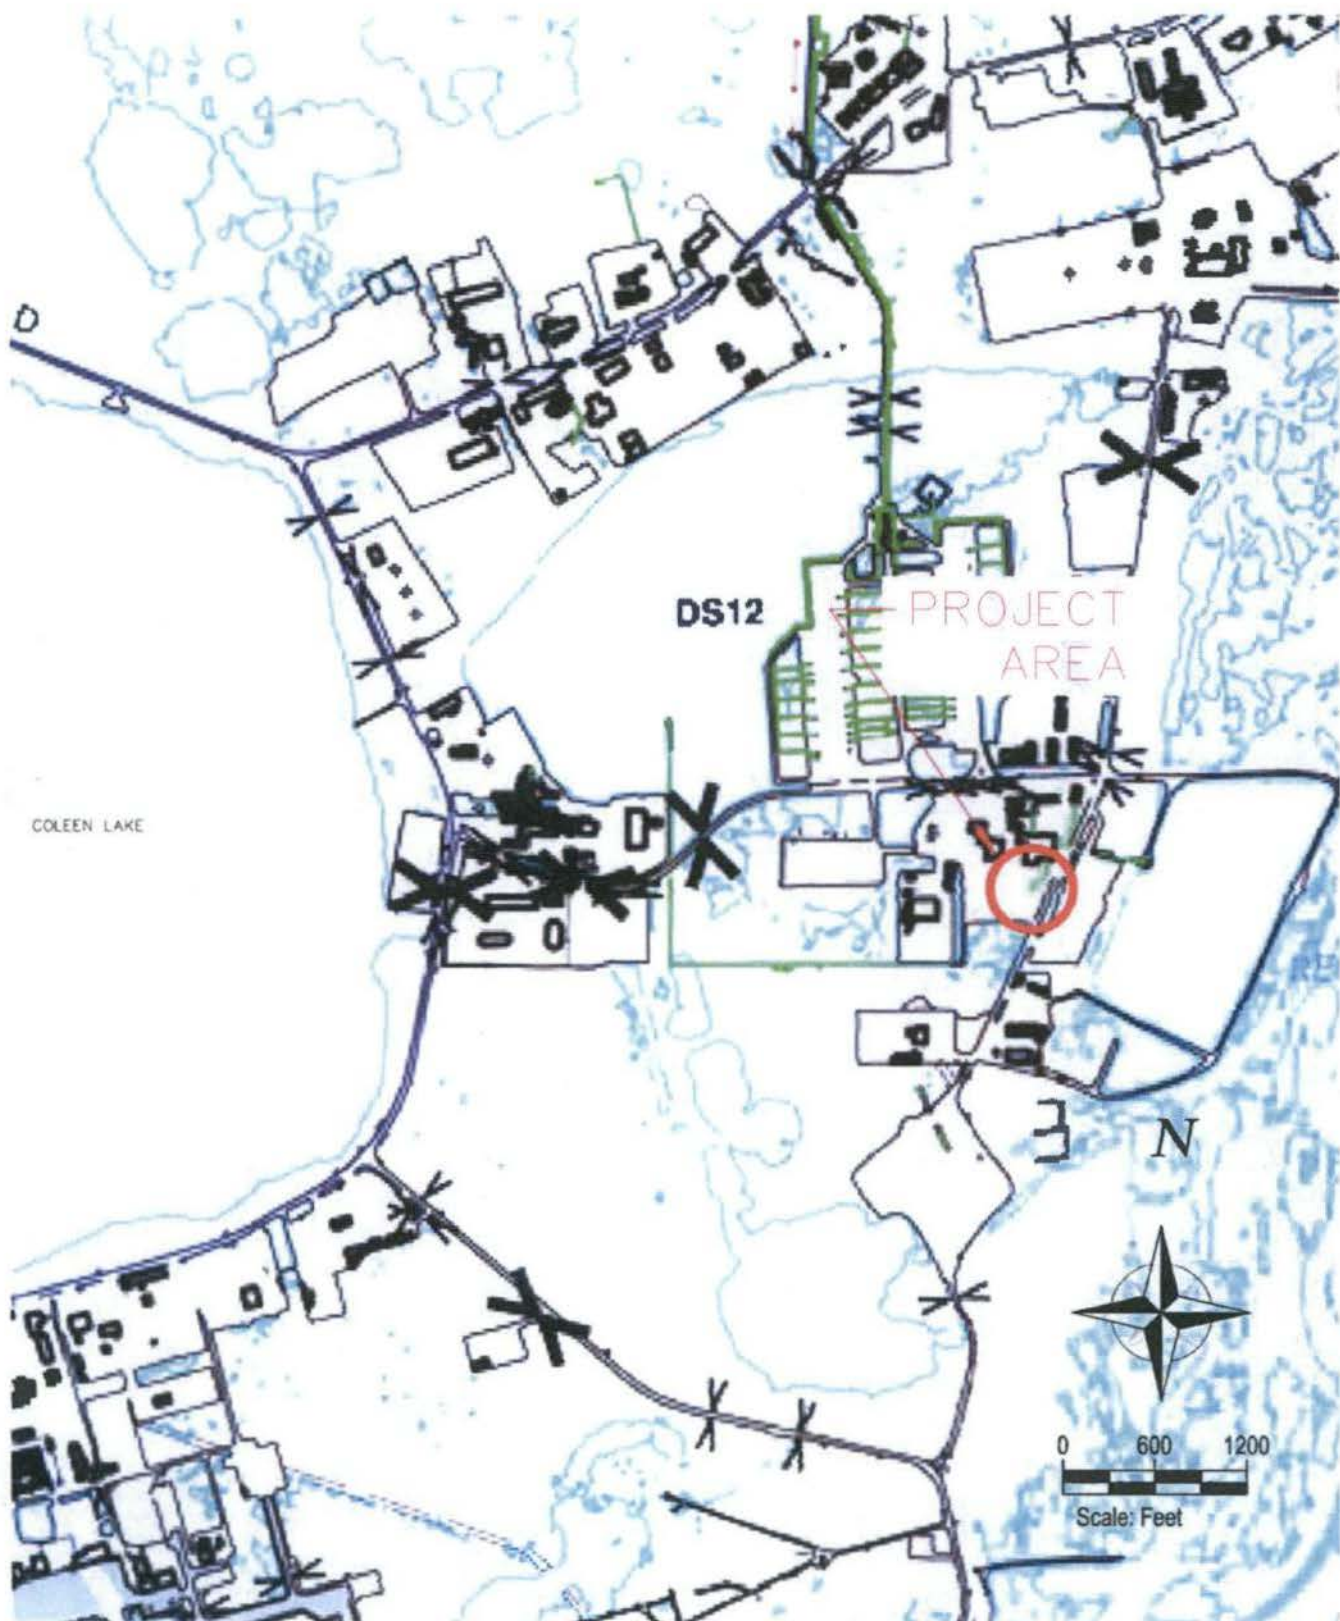

IMAGERY: ALASKA CLEAN SEAS TECHNICAL MANUAL, 03/03, SHEET 81



DRAINAGE FLOW PATTERNS
SA-10 W/WWTP UPGRADE, TRACT 74 PAD EXPANSION
PRUDHOE BAY, ALASKA

DATE:	2/9/2014	DRAWN BY:	WAJ	SHEET:	2 OF 6
SCALE:	1"=1200'	CHECKED BY:	WAJ	W.O. No:	13-002



PROJECT
AREA



PEMIF

Roadstrine, Emergent, Persistent, Semi-Permanently Flooded

IMAGERY: GOOGLE EARTH 6/15/2012
<http://www.fws.gov/wetlands/data/GoogleEarth.html>


Note: The wetlands designation for Tract 74 is out of date. The area to the north of the project area is not semi-permanently flooded wetlands. This area has been filled and has equipment parked on it, as indicated in this 6/15/2012 Google Earth photograph. Google Earth photographs from 5/24/2009 and 8/14/2006 (the earliest available on Google Earth) show the pad the same size with equipment parked it.



WETLANDS

SA-10 W/WWTP UPGRADE, TRACT 74 PAD EXPANSION
PRUDHOE BAY, ALASKA

DATE:	2/9/2014	DRAWN BY:	WAJ	SHEET:	3 OF 6
SCALE:	1"=300'	CHECKED BY:	WAJ	W.O. No:	13-002

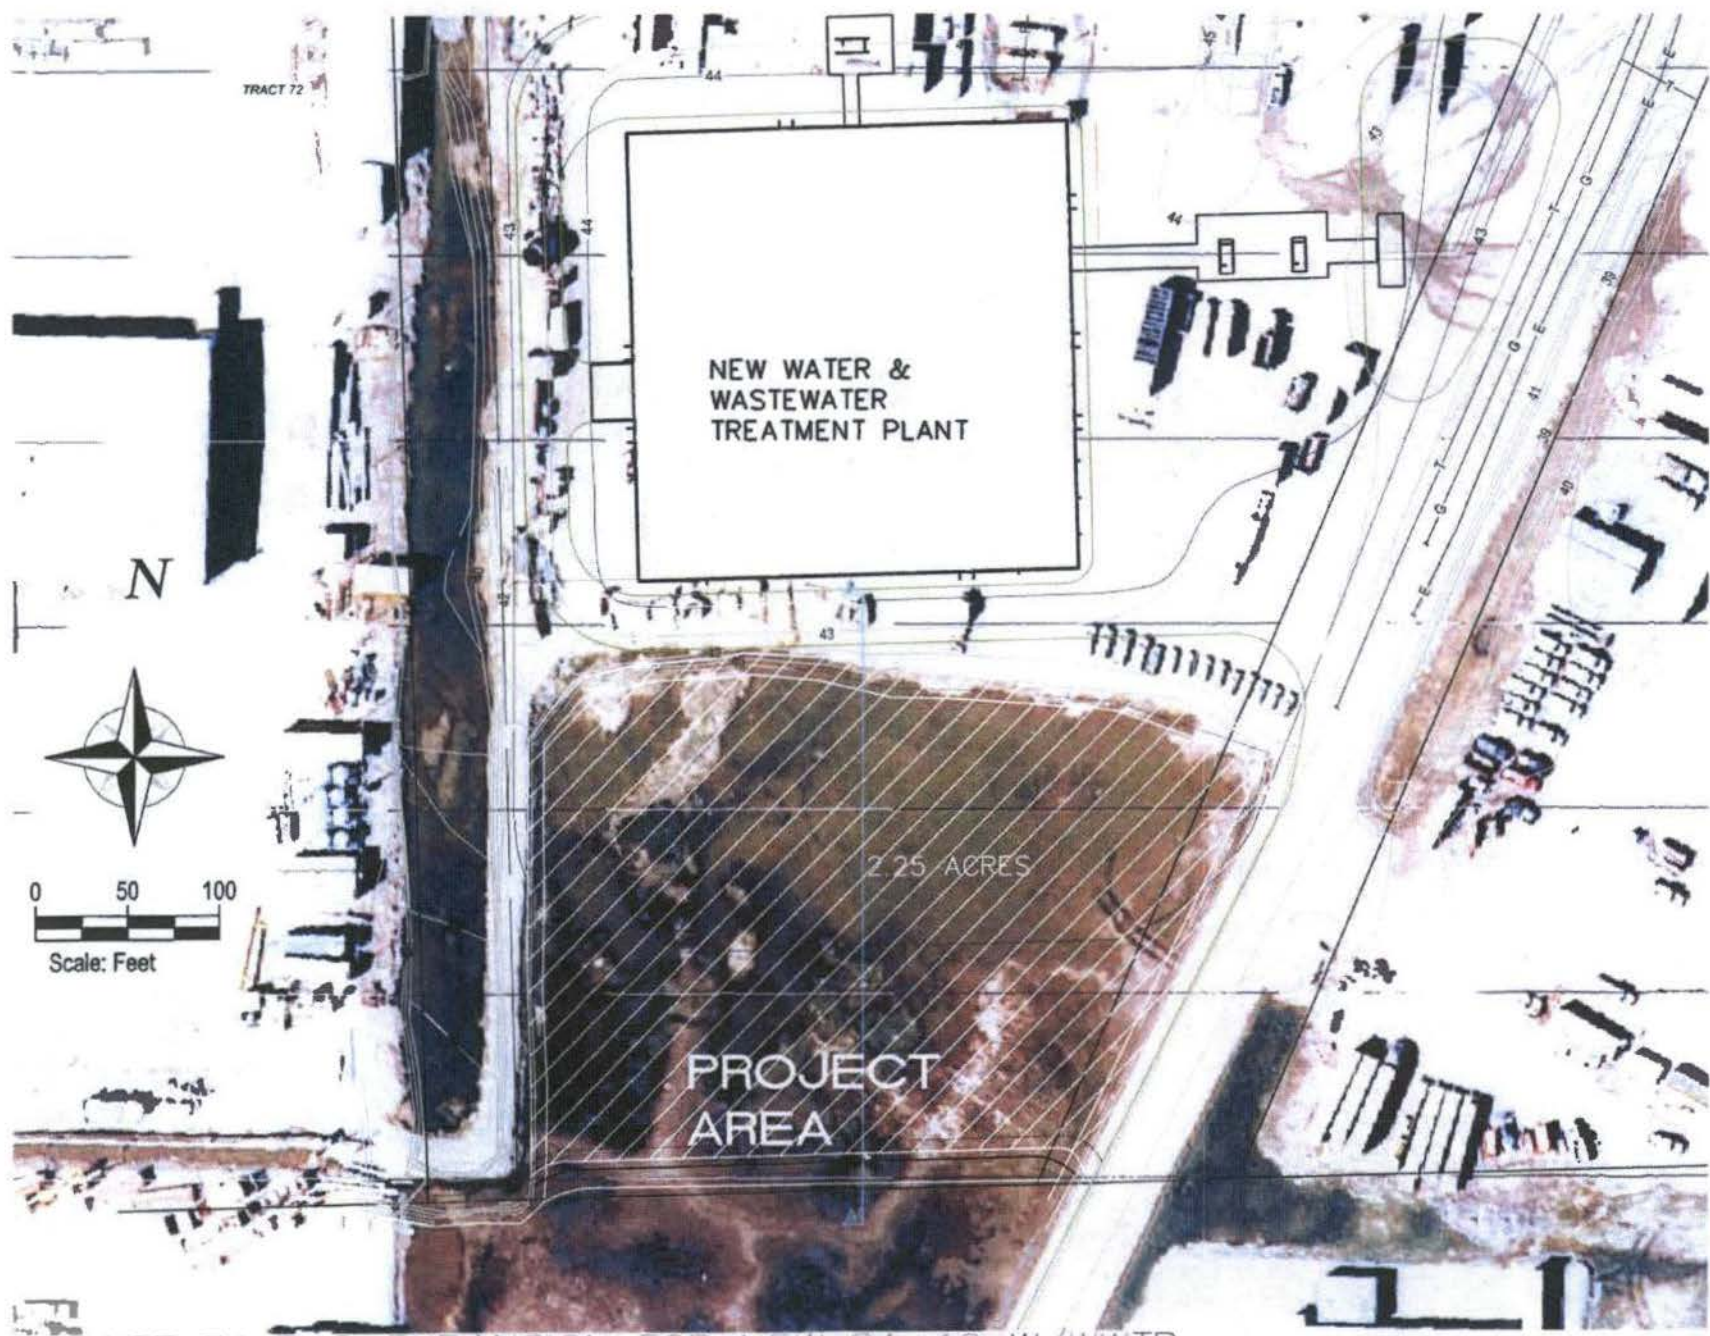

TRACT 74 PAD EXPANSION FOR NEW SA-10 W/WWTP

TRACT 74 PAD EXPANSION
SA-10 W/WWTP UPGRADE, TRACT 74 PAD EXPANSION
PRUDHOE BAY, AK




PERMIT
DRAWING
REVISED

DRAWN BY: WAJ
CHECKED BY: WAJ
DATE: 5/2/2014
JOB NUMBER: 13-002
SCALE: 1"=100'

DRAWING TITLE:
TRACT_74
PAD
EXPANSION

SHEET: 4 OF 8

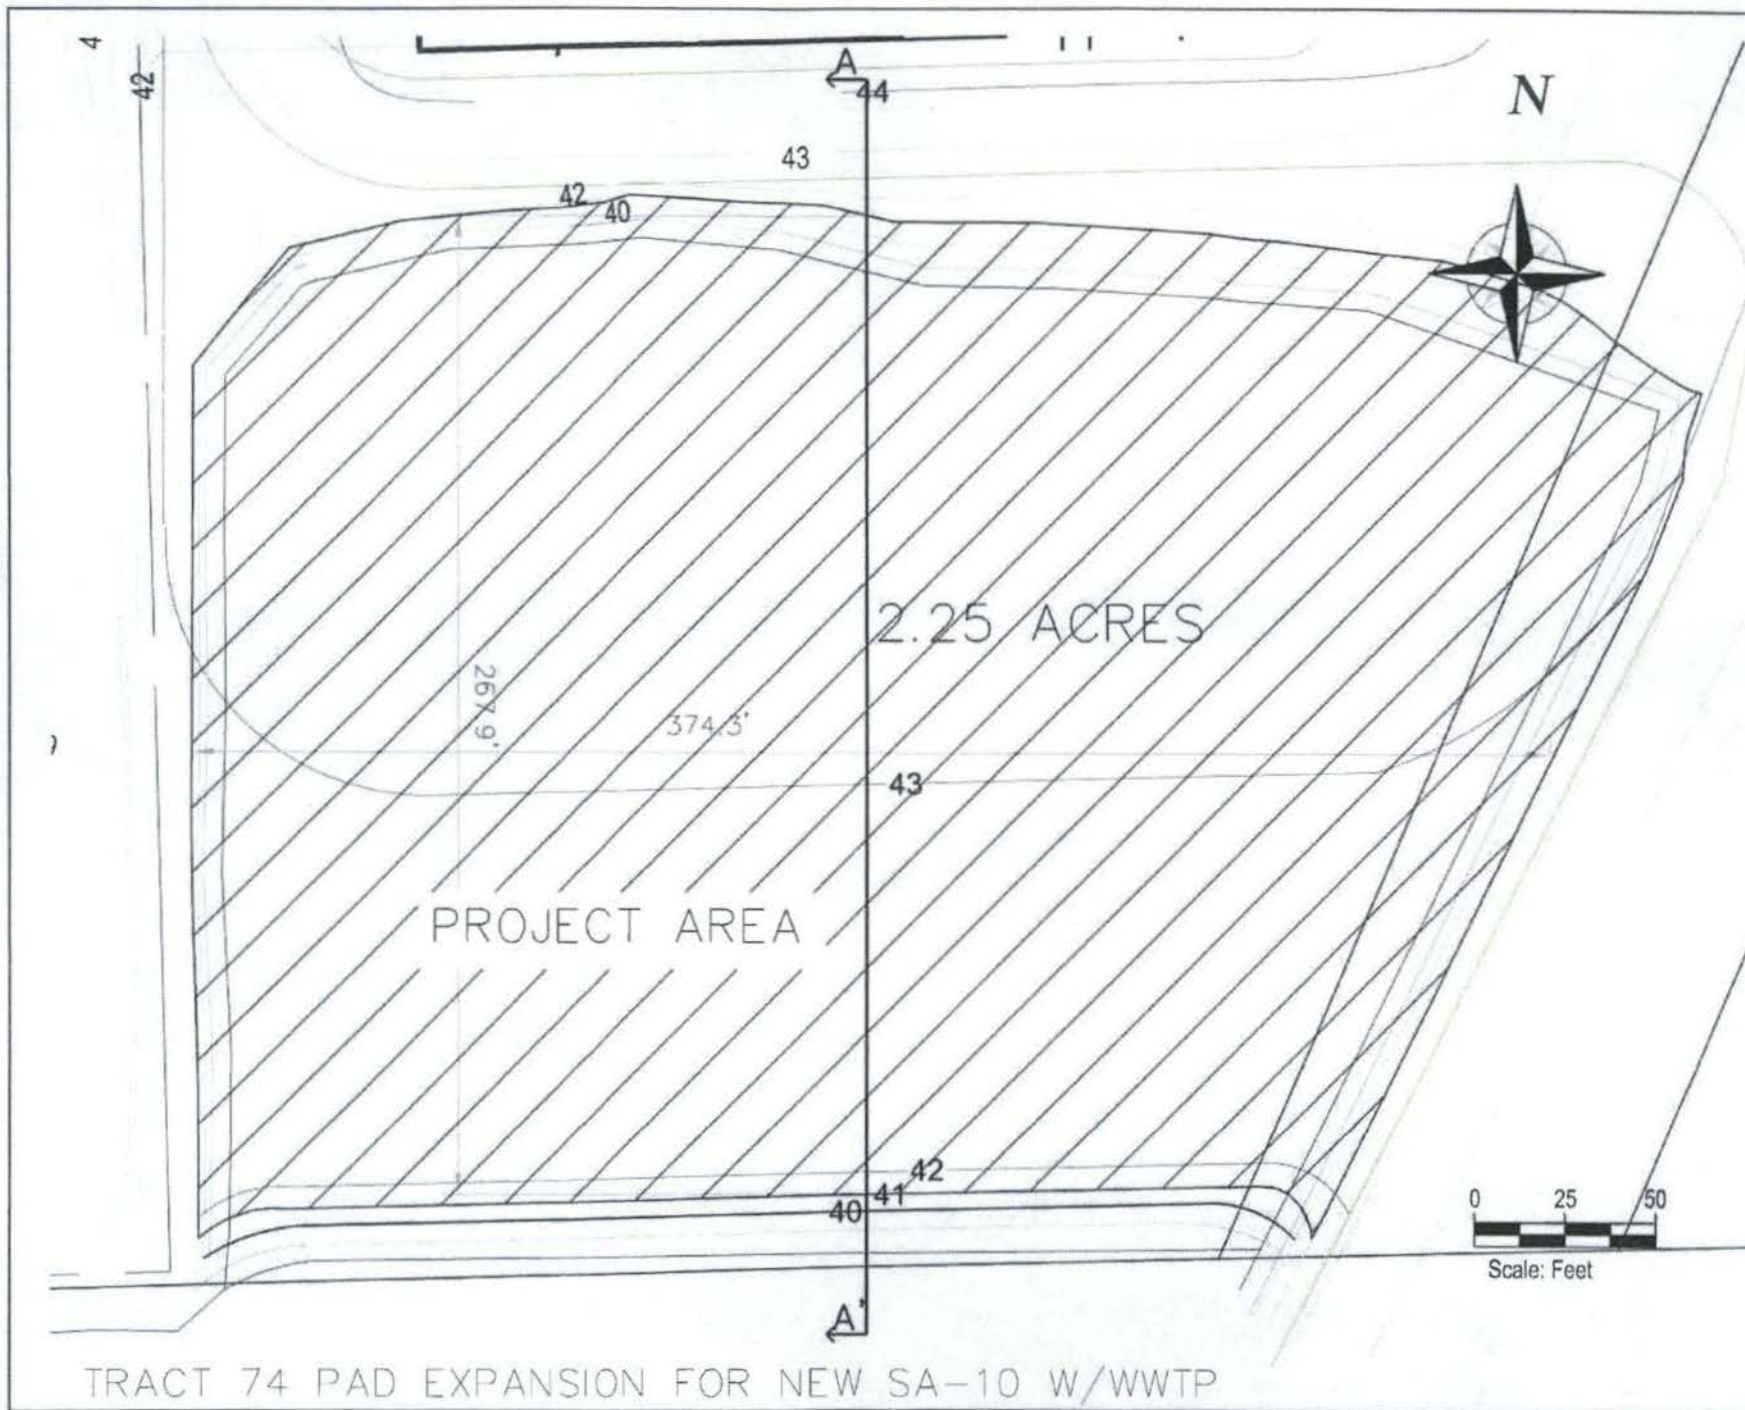

TRACT 74 PAD EXPANSION

SA-10 W/WWTP UPGRADE, TRACT 74 PAD EXPANSION
PRUDHOE BAY, AK







PERMIT
DRAWING

DRAWN BY: WAJ
CHECKED BY: WAJ
DATE: 2/9/2014
JOB NUMBER: 13-002
SCALE: 1"=50'

DRAWING TITLE:
TRACT_74
PAD
EXPANSION

SHEET: 5 OF 6

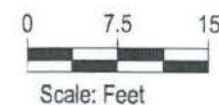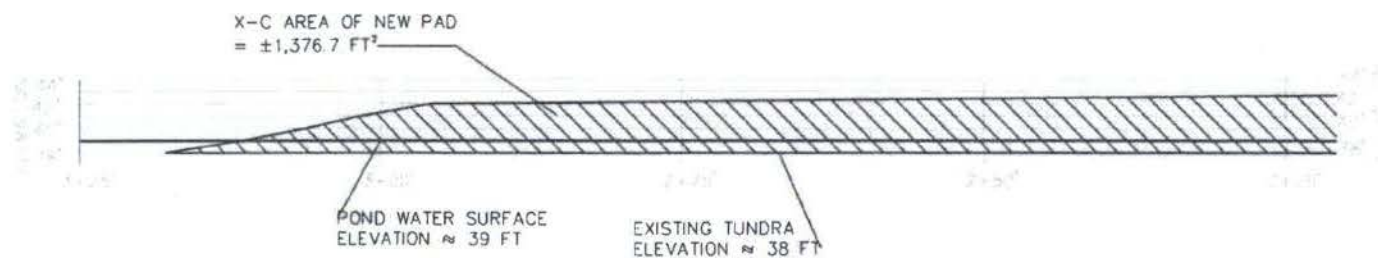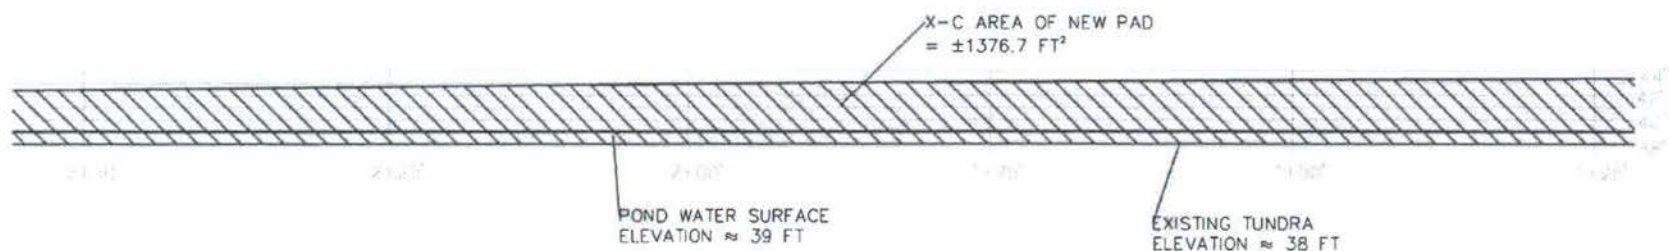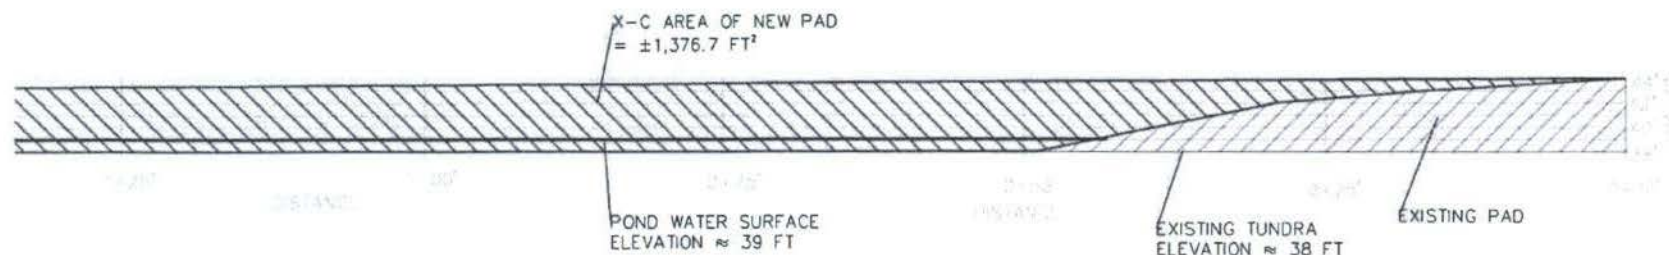

CROSS-SECTION A-A'
TRACT 74 PAD EXPANSION FOR NEW SA-10 W/WWTP

TRACT 74 PAD EXPANSION
SA-10 W/WWTP UPGRADE, TRACT 74 PAD EXPANSION
PRUDHOE BAY, AK



PERMIT
DRAWING
REVISIONS

DRAWN BY: WAJ
CHECKED BY: WAJ
DATE: 2/19/2014
JOB NUMBER: 12-002
SCALE: 1"=15'

DRAWING TITLE:
TRACT_74
PAD
EXPANSION

SHEET: 6 OF 8