
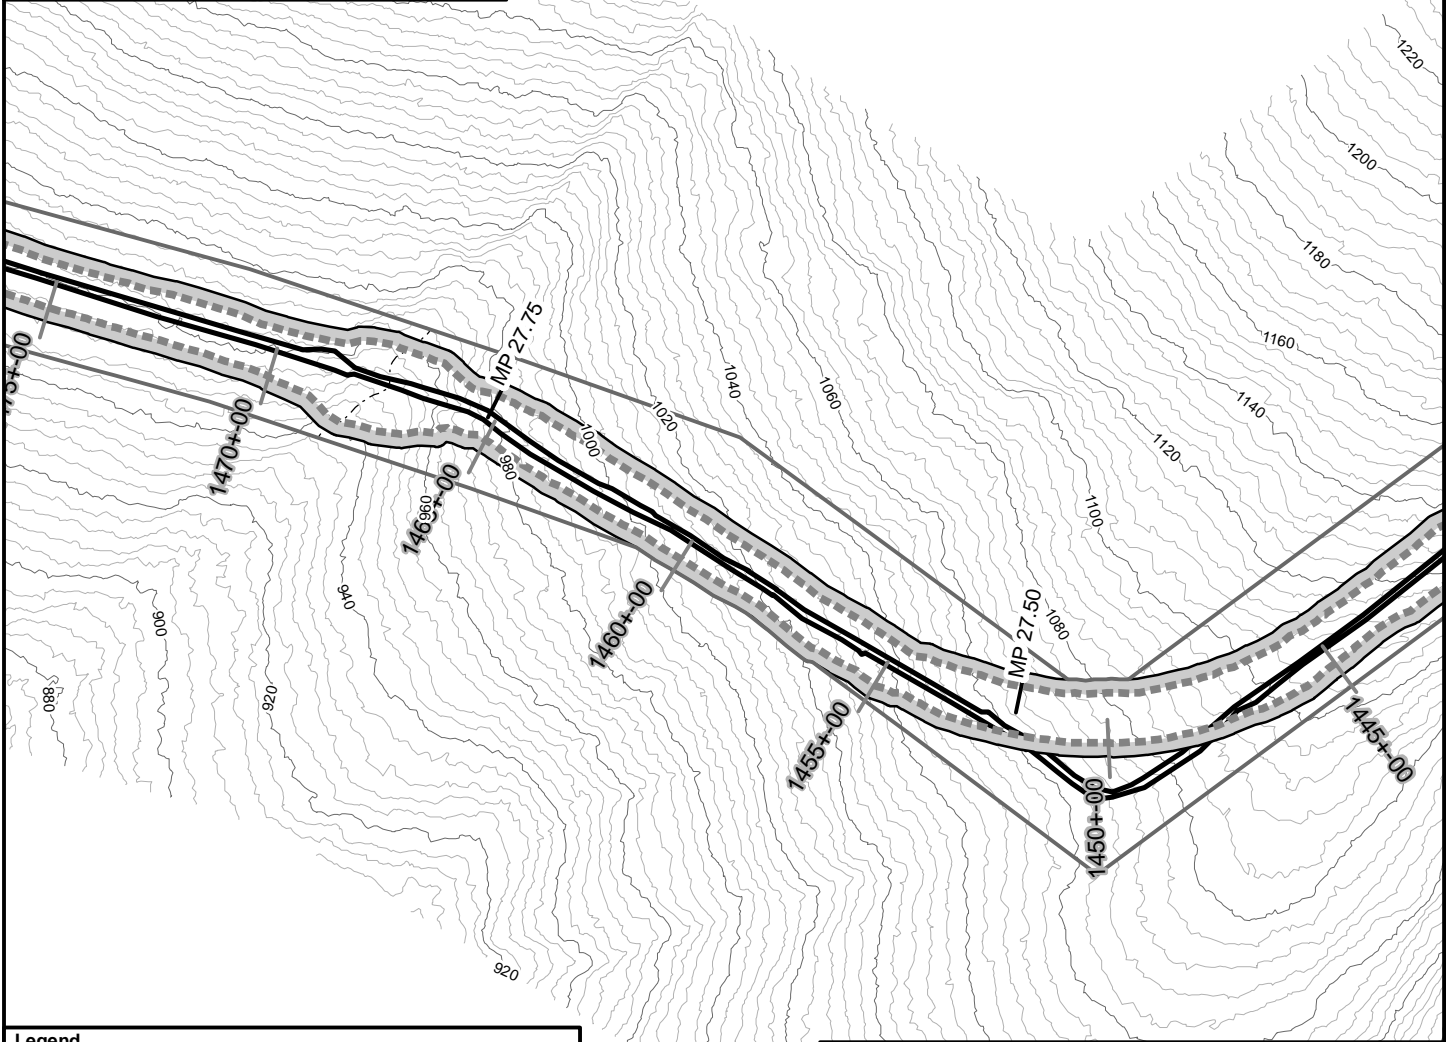
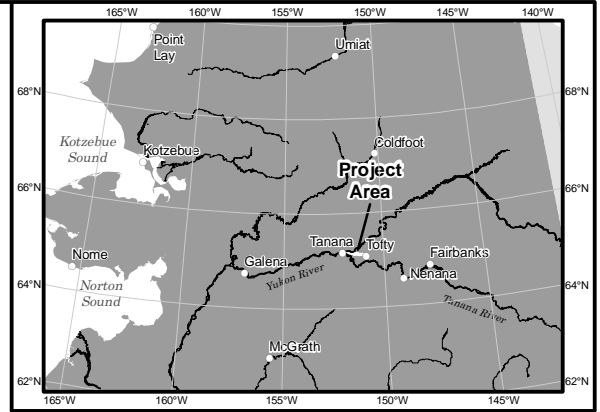


Legend	
	Cut/Fill Boundary
	Vegetation Clearing
	Vegetative Screen/Buffer
	3PPI Study Area Boundary (12/05/2012)
	Wetland
	Upland
	Wetland/Upland Mosaic
	Navigable Waters
	Other Waters
	Previously Disturbed
	Material Site
	Culvert: Type A & B Pipe (See Cross Section Figures 70, 71, 72 & 73)
	Culvert: Fish Pass Pipe (See Cross Section Figures 94, 95, 72 & 73)
	MS Section Cut Lines
	20ft Interval Contour
	4ft Interval Contour
	3PPI Arcs (12/5/2012)
	(All drainages are unnamed unless labeled on sheet)

Scale 1:5,000
0 150 300 450 Feet

<p>STATE OF ALASKA Department of Transportation and Public Facilities</p> <p>APPLICANT/AGENT: State of Alaska 2301 Peger Rd. Fairbanks, AK 99709</p> <p>ROAD TO TANANA PROJECT</p> <p>61759</p> <p>Plan View, MP: 26.79 to 27.31</p> <p>Fish Creek Basin</p>	
DATE: FEBRUARY 2013	SHEET: 25 of 110

Q:\Projects\280_3PPI\Tanana_2012\mxds_40\ARDL_Tanana_404_Corps_5K_8x11_1of66_v01.mxd 02/08/13 01:15 PM

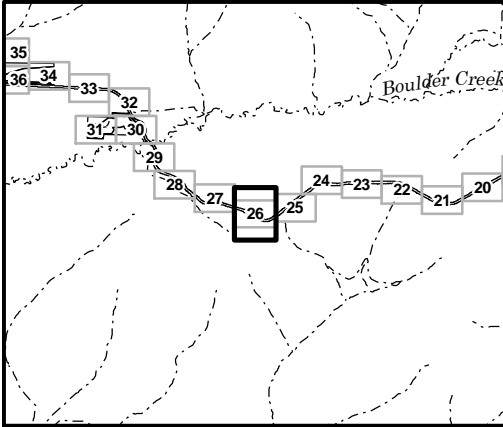

Legend

Cut/Fill Boundary	Material Site
Vegetation Clearing	Culvert: Type A & B Pipe (See Cross Section Figures 70, 71, 72 & 73)
Vegetative Screen/Buffer	Culvert: Fish Pass Pipe (See Cross Section Figures 94, 95, 72 & 73)
3PPI Study Area Boundary (12/05/2012)	MS Section Cut Lines
Wetland	20ft Interval Contour
Upland	4ft Interval Contour
Wetland/Upland Mosaic	3PPI Arcs (12/5/2012)
Navigable Waters	(All drainages are unnamed unless labeled on sheet)
Other Waters	
Previously Disturbed	

Scale 1:5,000
0 150 300 450 Feet

N

STATE OF ALASKA
 Department of Transportation and Public Facilities

APPLICANT/AGENT: State of Alaska
 2301 Peger Rd. Fairbanks, AK 99709




ROAD TO TANANA PROJECT

61759

Plan View, MP: 27.31 to 27.95

Fish Creek Basin

DATE: FEBRUARY 2013	SHEET: 26 of 110
---------------------	------------------

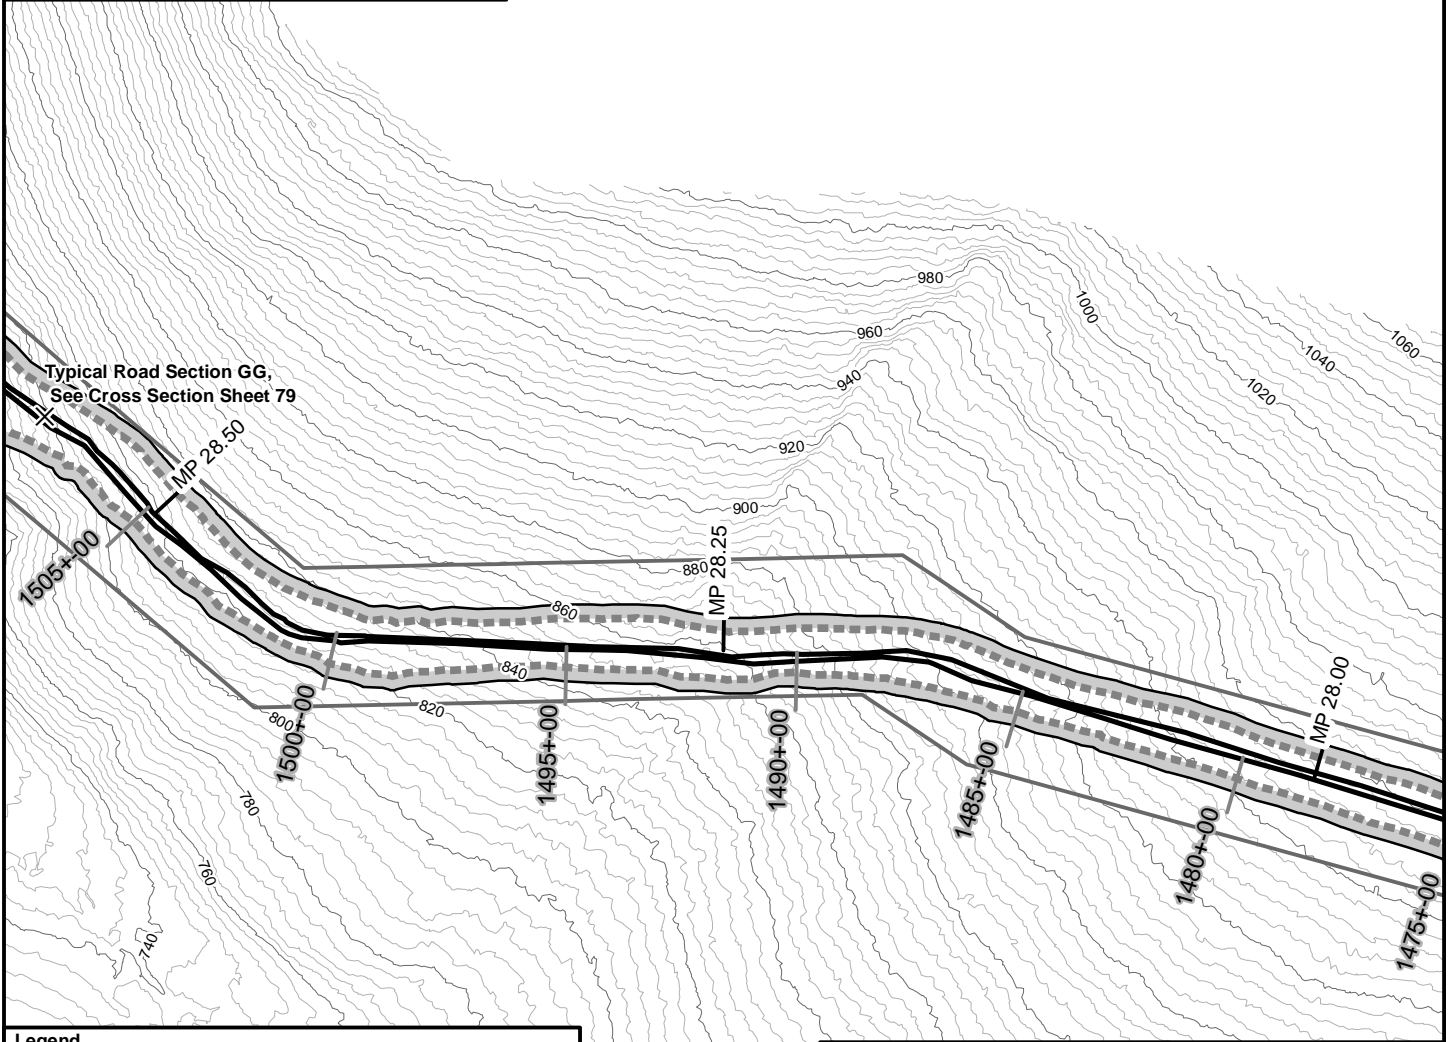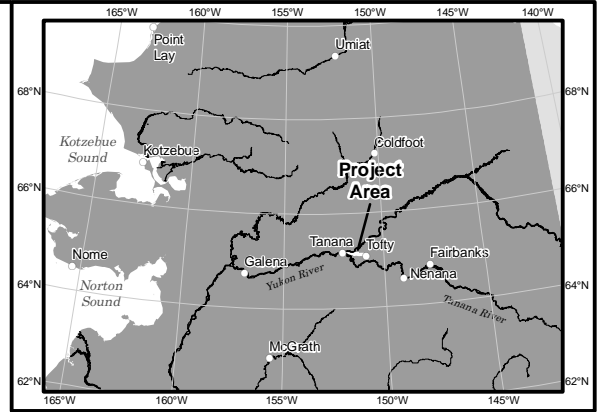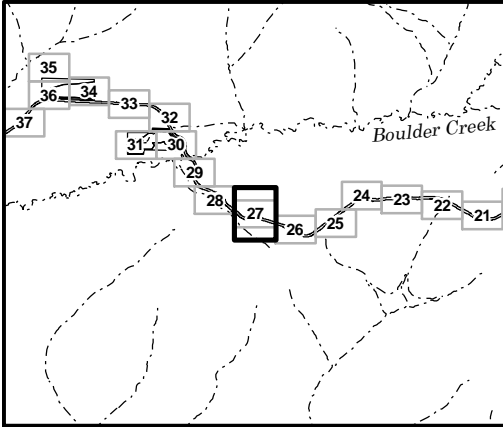

Legend

Cut/Fill Boundary	Material Site
Vegetation Clearing	Culvert: Type A & B Pipe (See Cross Section Figures 70, 71, 72 & 73)
Vegetative Screen/Buffer	Culvert: Fish Pass Pipe (See Cross Section Figures 94, 95, 72 & 73)
3PPI Study Area Boundary (12/05/2012)	MS Section Cut Lines
Wetland	20ft Interval Contour
Upland	4ft Interval Contour
Wetland/Upland Mosaic	3PPI Arcs (12/5/2012)
Navigable Waters	(All drainages are unnamed unless labeled on sheet)
Other Waters	
Previously Disturbed	

Scale 1:5,000
0 150 300 450 Feet

N

STATE OF ALASKA
Department of Transportation and Public Facilities

APPLICANT/AGENT: State of Alaska
2301 Peger Rd. Fairbanks, AK 99709

ROAD TO TANANA PROJECT


61759

Plan View, MP: 27.95 to 28.57

Fish Creek Basin

DATE: FEBRUARY 2013	SHEET: 27 of 110
---------------------	------------------

Q:\Projects\280_3PPI\tanana_2012\mxds_40\ARDL_Tanana_404_Corps_5K_8x11_1of66_v01.mxd 02/08/13 01:15 PM

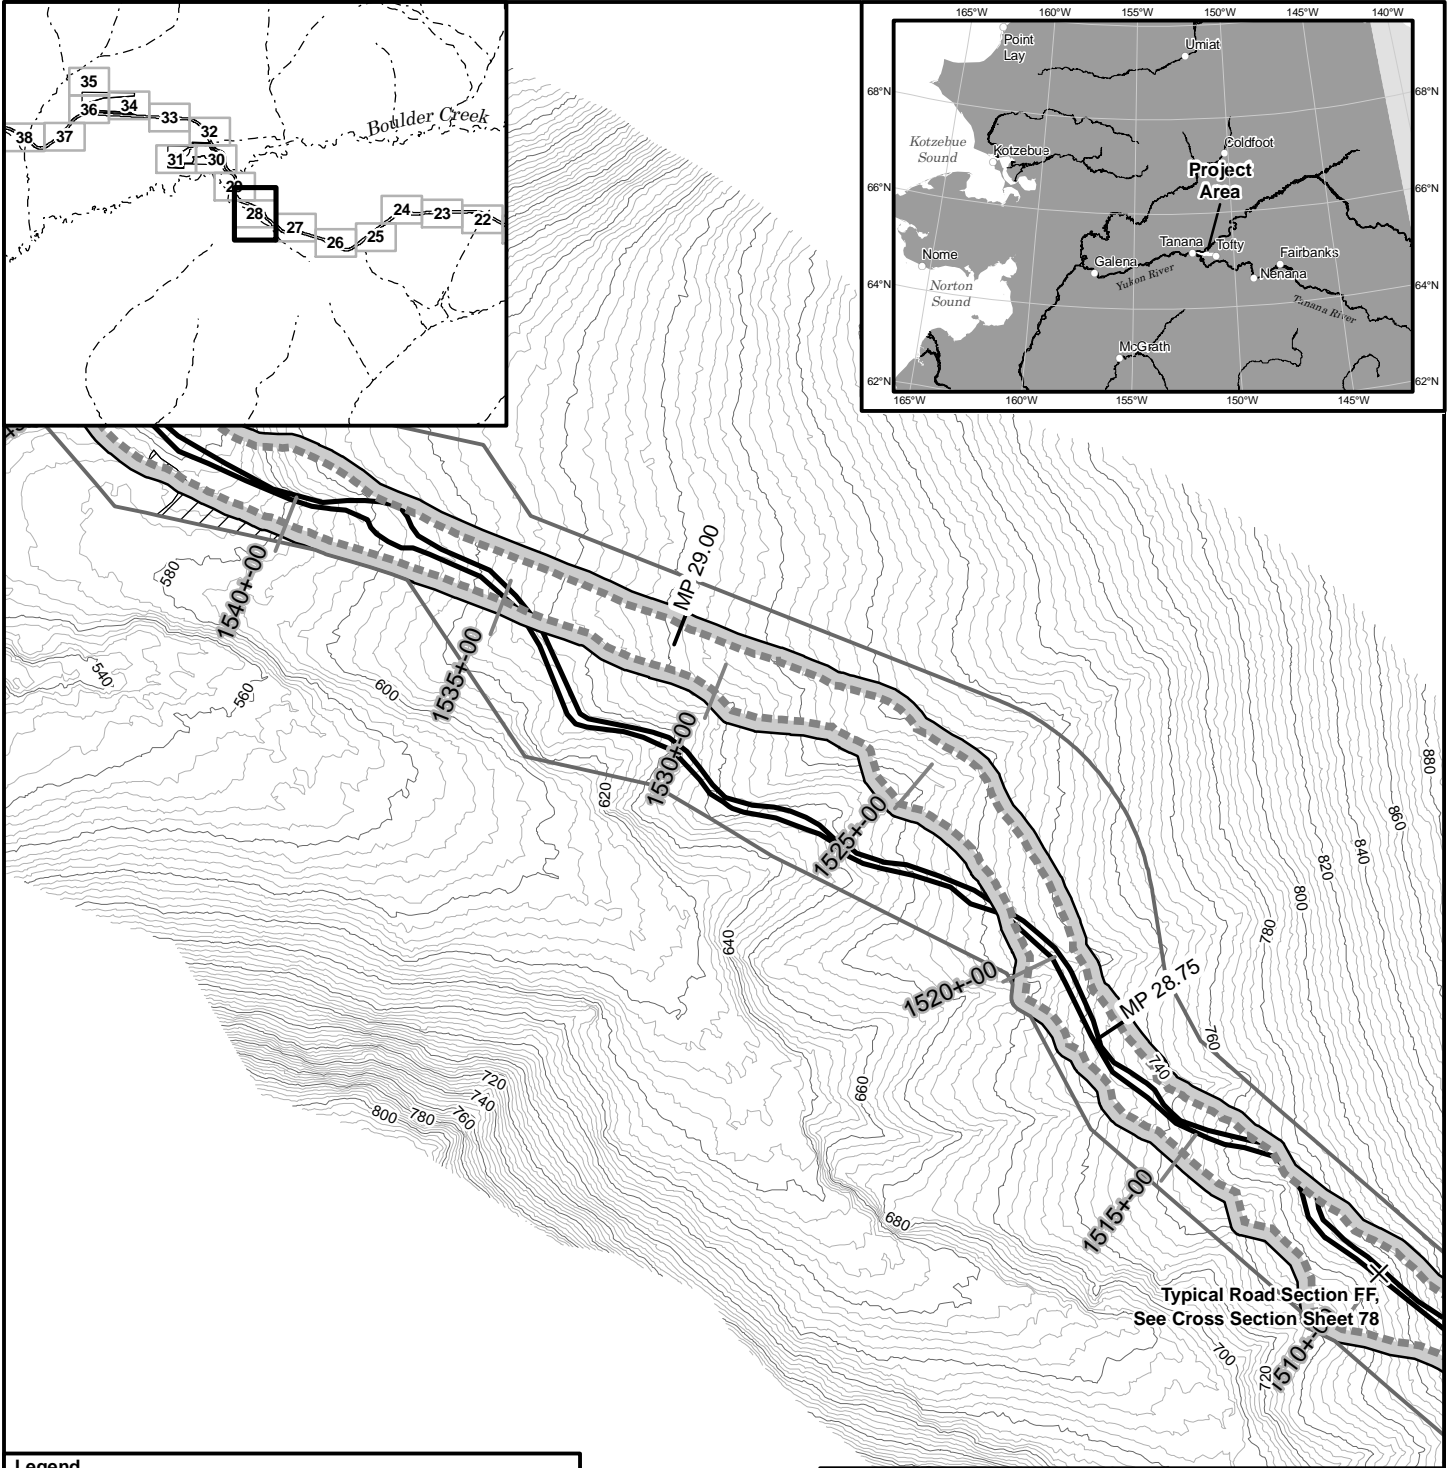


Q:\Projects\280_3PPI\tanana_2012\mxds_40\ARLDI_Tanana_404_Corps_5K_8x11_1of66_v01.mxd 02/08/13 01:15 PM

Legend	
	Cut/Fill Boundary
	Vegetation Clearing
	Vegetative Screen/Buffer
	3PPI Study Area Boundary (12/05/2012)
	Wetland
	Upland
	Wetland/Upland Mosaic
	Navigable Waters
	Other Waters
	Previously Disturbed
	Material Site
	Culvert: Type A & B Pipe (See Cross Section Figures 70, 71, 72 & 73)
	Culvert: Fish Pass Pipe (See Cross Section Figures 94, 95, 72 & 73)
	MS Section Cut Lines
	20ft Interval Contour
	4ft Interval Contour
	3PPI Arcs (12/5/2012)
	(All drainages are unnamed unless labeled on sheet)

Scale 1:5,000
0 150 300 450 Feet

N

STATE OF ALASKA Department of Transportation and Public Facilities	
APPLICANT/AGENT: State of Alaska 2301 Peger Rd. Fairbanks, AK 99709	
ROAD TO TANANA PROJECT 61759 Plan View, MP: 28.57 to 29.22	
Fish Creek Basin	
DATE: FEBRUARY 2013	SHEET: 28 of 110

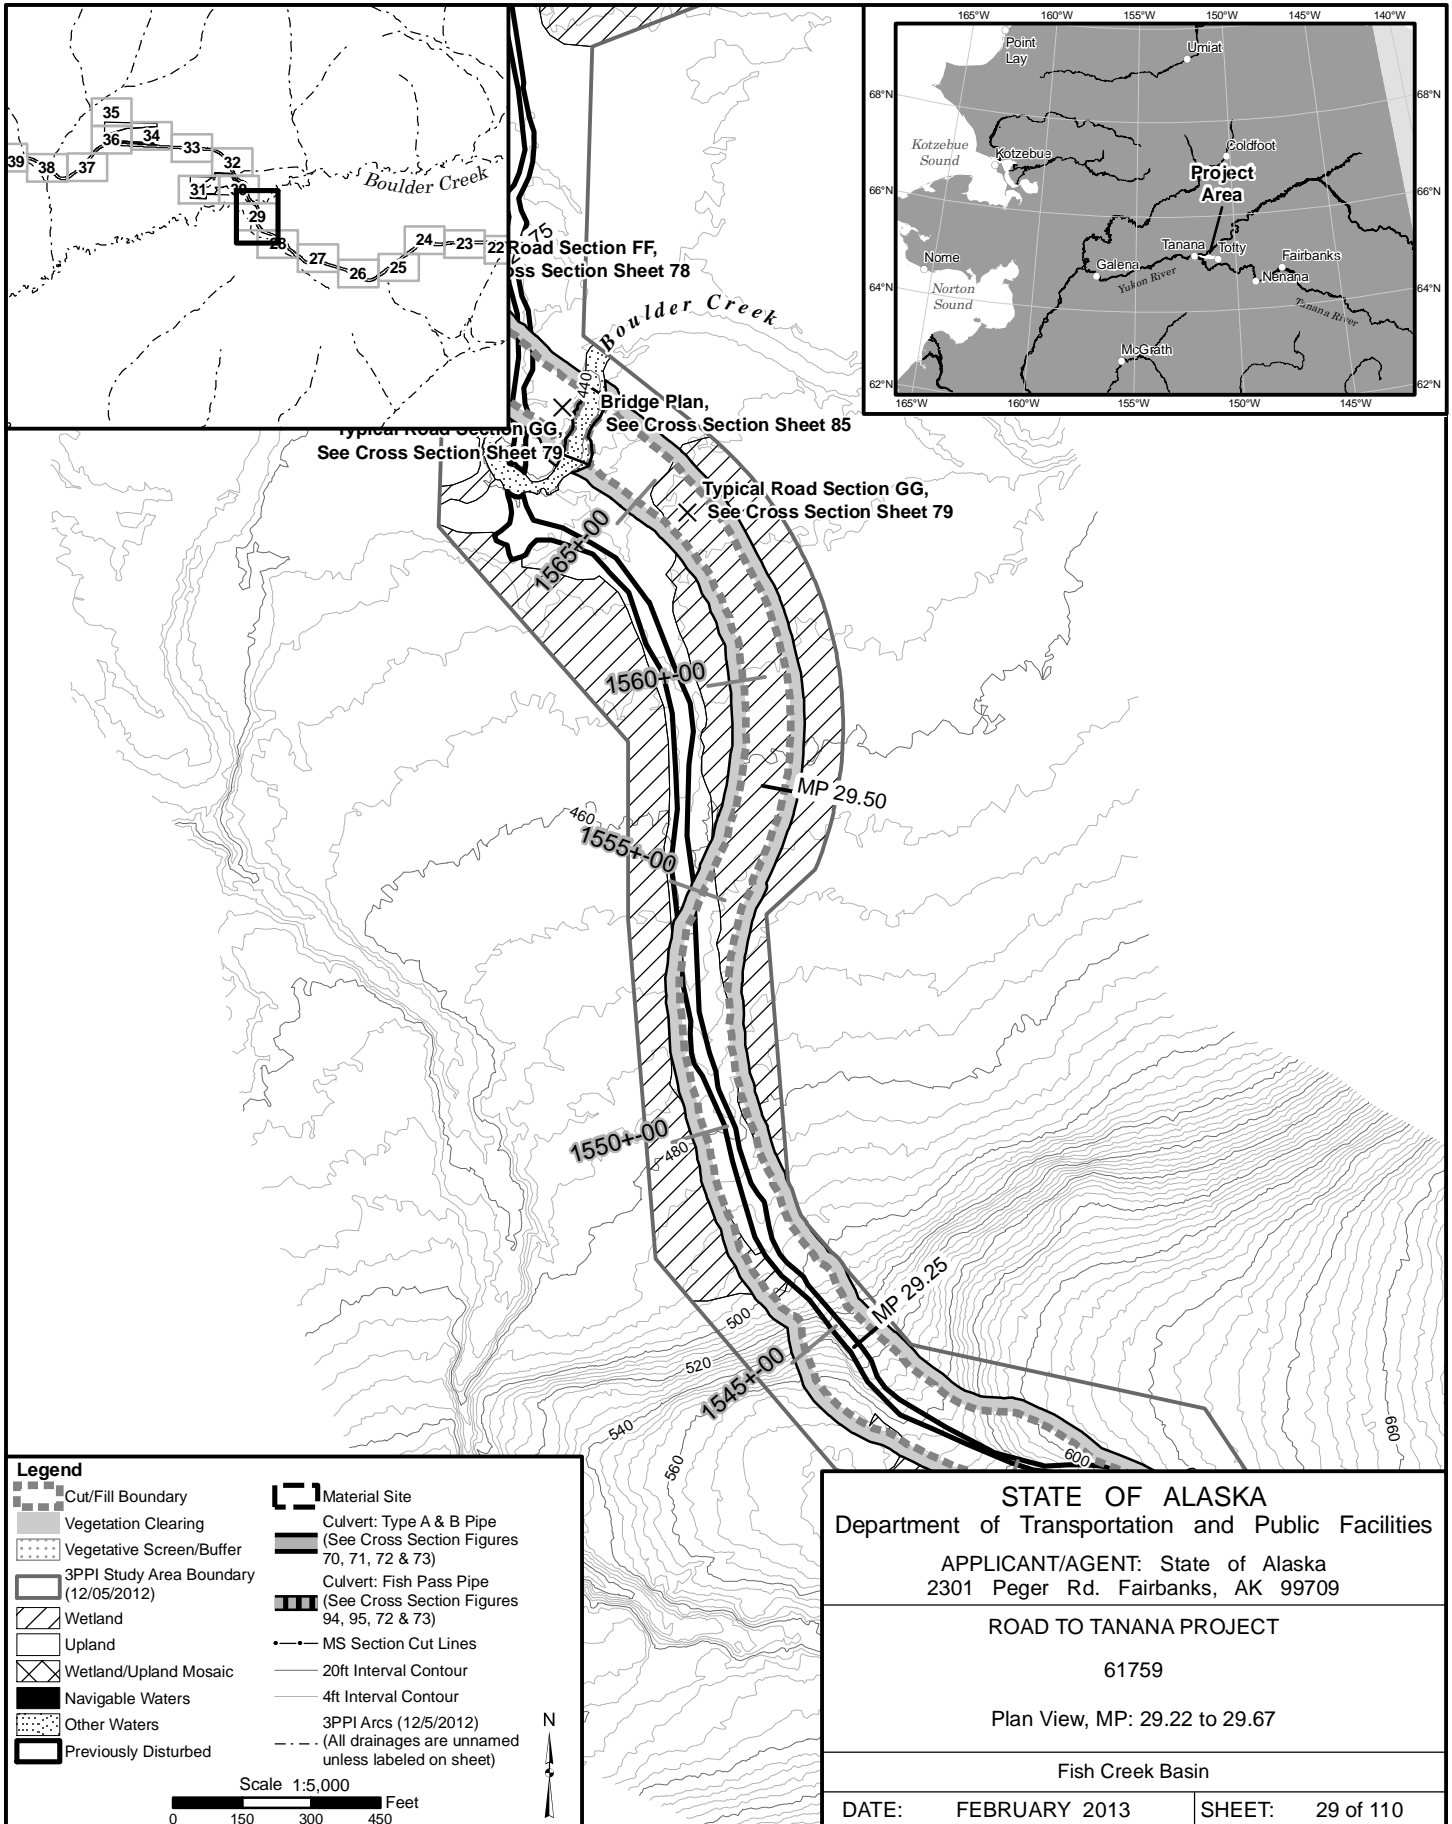


Legend	
	Cut/Fill Boundary
	Vegetation Clearing
	Vegetative Screen/Buffer
	3PPI Study Area Boundary (12/05/2012)
	Wetland
	Upland
	Wetland/Upland Mosaic
	Navigable Waters
	Other Waters
	Previously Disturbed
	Material Site
	Culvert: Type A & B Pipe (See Cross Section Figures 70, 71, 72 & 73)
	Culvert: Fish Pass Pipe (See Cross Section Figures 94, 95, 72 & 73)
	MS Section Cut Lines
	20ft Interval Contour
	4ft Interval Contour
	3PPI Arcs (12/5/2012)
	(All drainages are unnamed unless labeled on sheet)

Scale 1:5,000
0 150 300 450 Feet

STATE OF ALASKA Department of Transportation and Public Facilities APPLICANT/AGENT: State of Alaska 2301 Peger Rd. Fairbanks, AK 99709	
ROAD TO TANANA PROJECT 61759 Plan View, MP: 29.22 to 29.67	
Fish Creek Basin	
DATE: FEBRUARY 2013	SHEET: 29 of 110

Q:\Projects\280_3PPI\Tanana_2012\MapDocs_40\ARDL_Tanana_404_Corps_5K_8x11_1of66_v01.mxd 02/08/13 01:15 PM

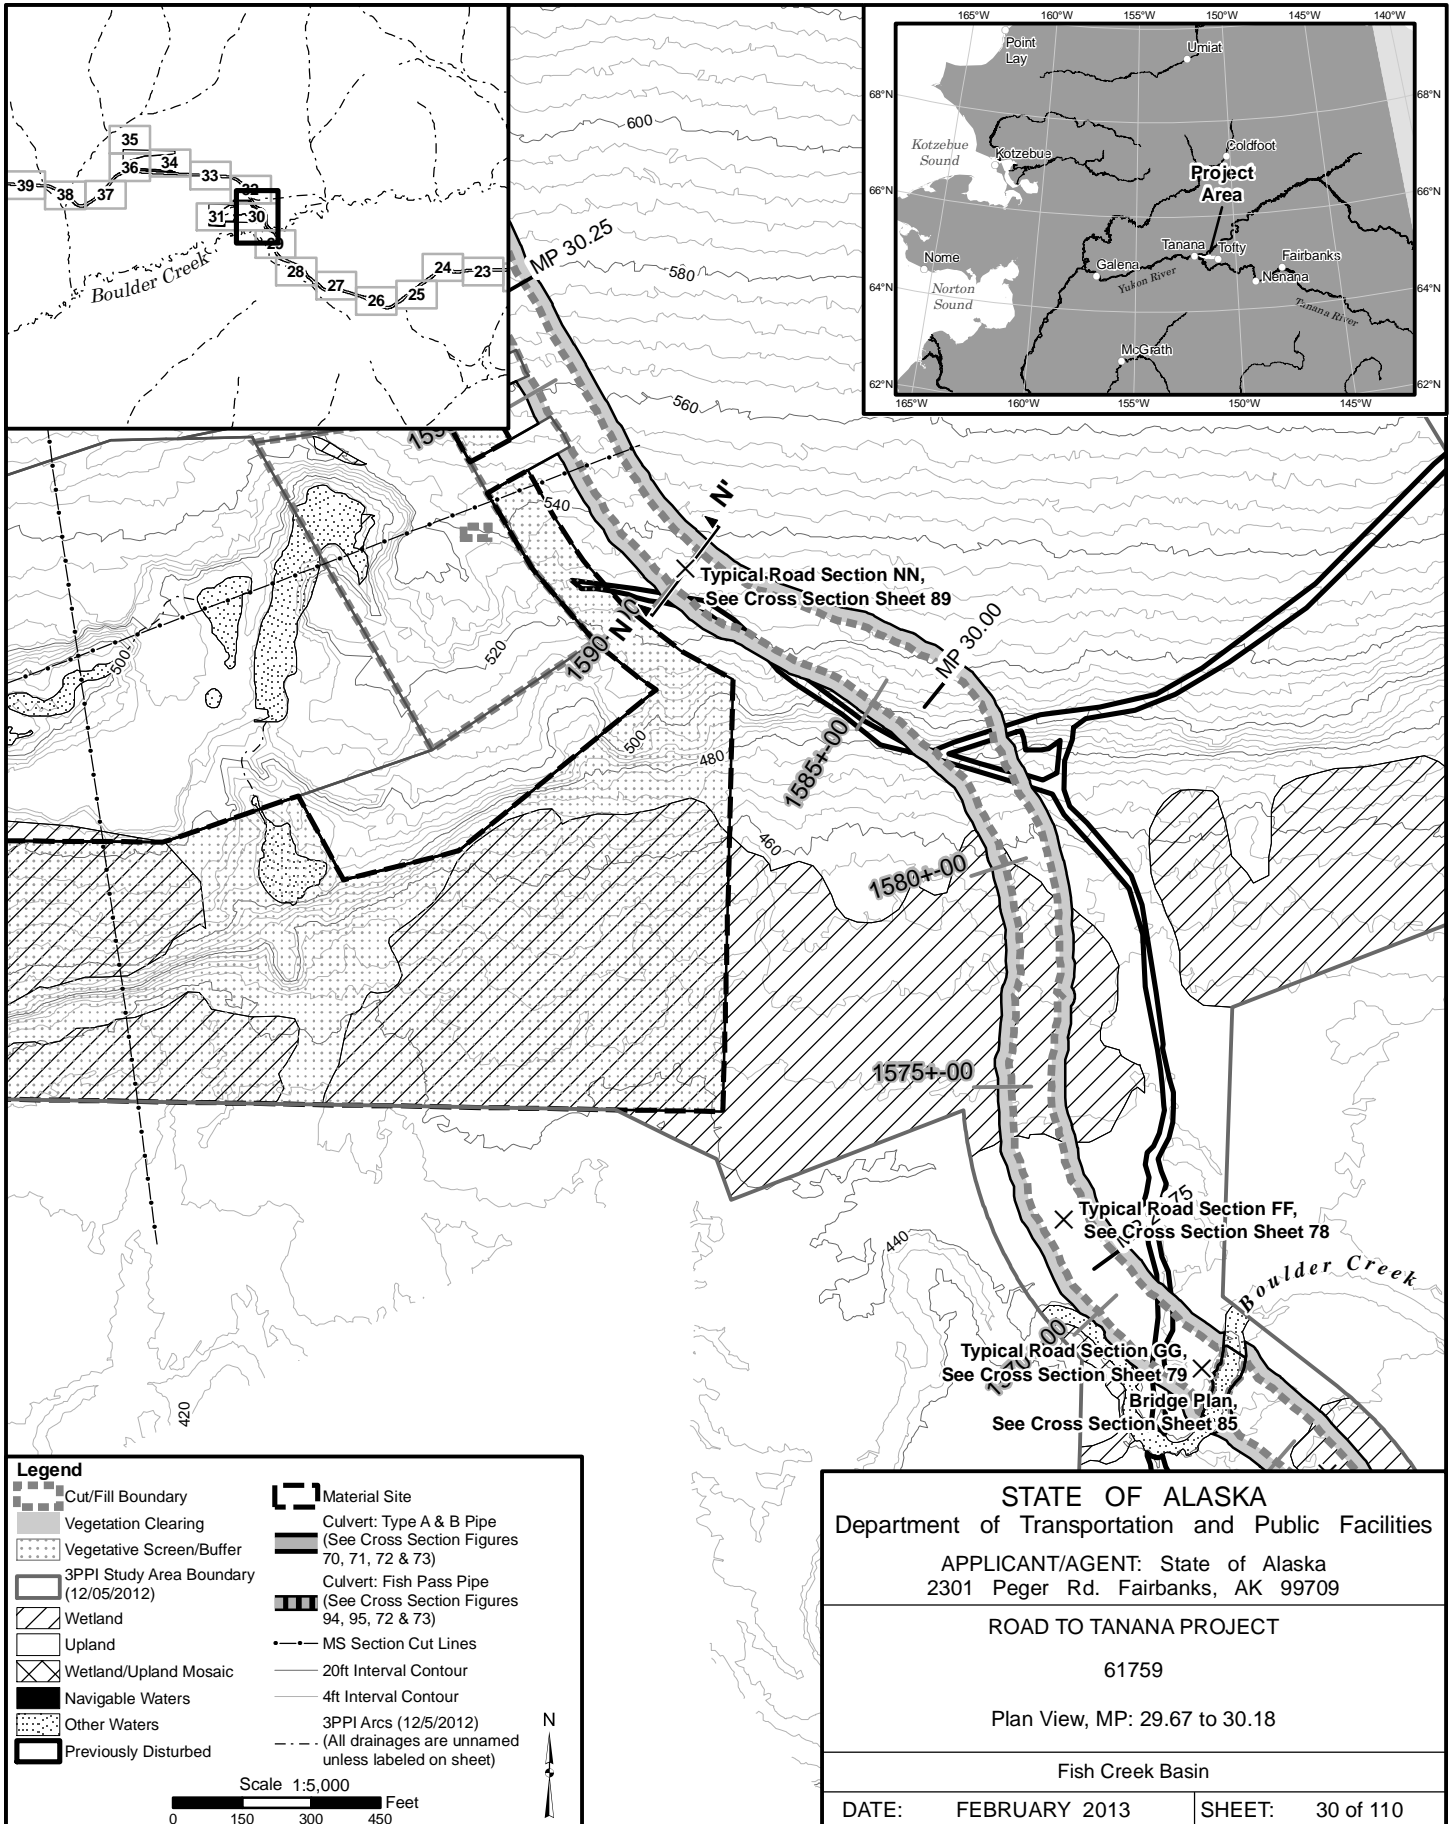

Q:\Projects\280_3PPI\Tanana_2012\mxds_404\ARDL_Tanana_404_Corps_5K_8x11_1of66_v01.mxd 02/08/13 01:15 PM

Legend

	Culvert: Type A & B Pipe (See Cross Section Figures 70, 71, 72 & 73)
	Culvert: Fish Pass Pipe (See Cross Section Figures 94, 95, 72 & 73)
	MS Section Cut Lines
	20ft Interval Contour
	4ft Interval Contour
	3PPI Arcs (12/5/2012)
	(All drainages are unnamed unless labeled on sheet)

Scale 1:5,000
0 150 300 450 Feet

STATE OF ALASKA
 Department of Transportation and Public Facilities

APPLICANT/AGENT: State of Alaska
 2301 Peger Rd. Fairbanks, AK 99709



ROAD TO TANANA PROJECT

61759

Plan View, MP: 29.67 to 30.18

Fish Creek Basin

DATE: FEBRUARY 2013	SHEET: 30 of 110
---------------------	------------------

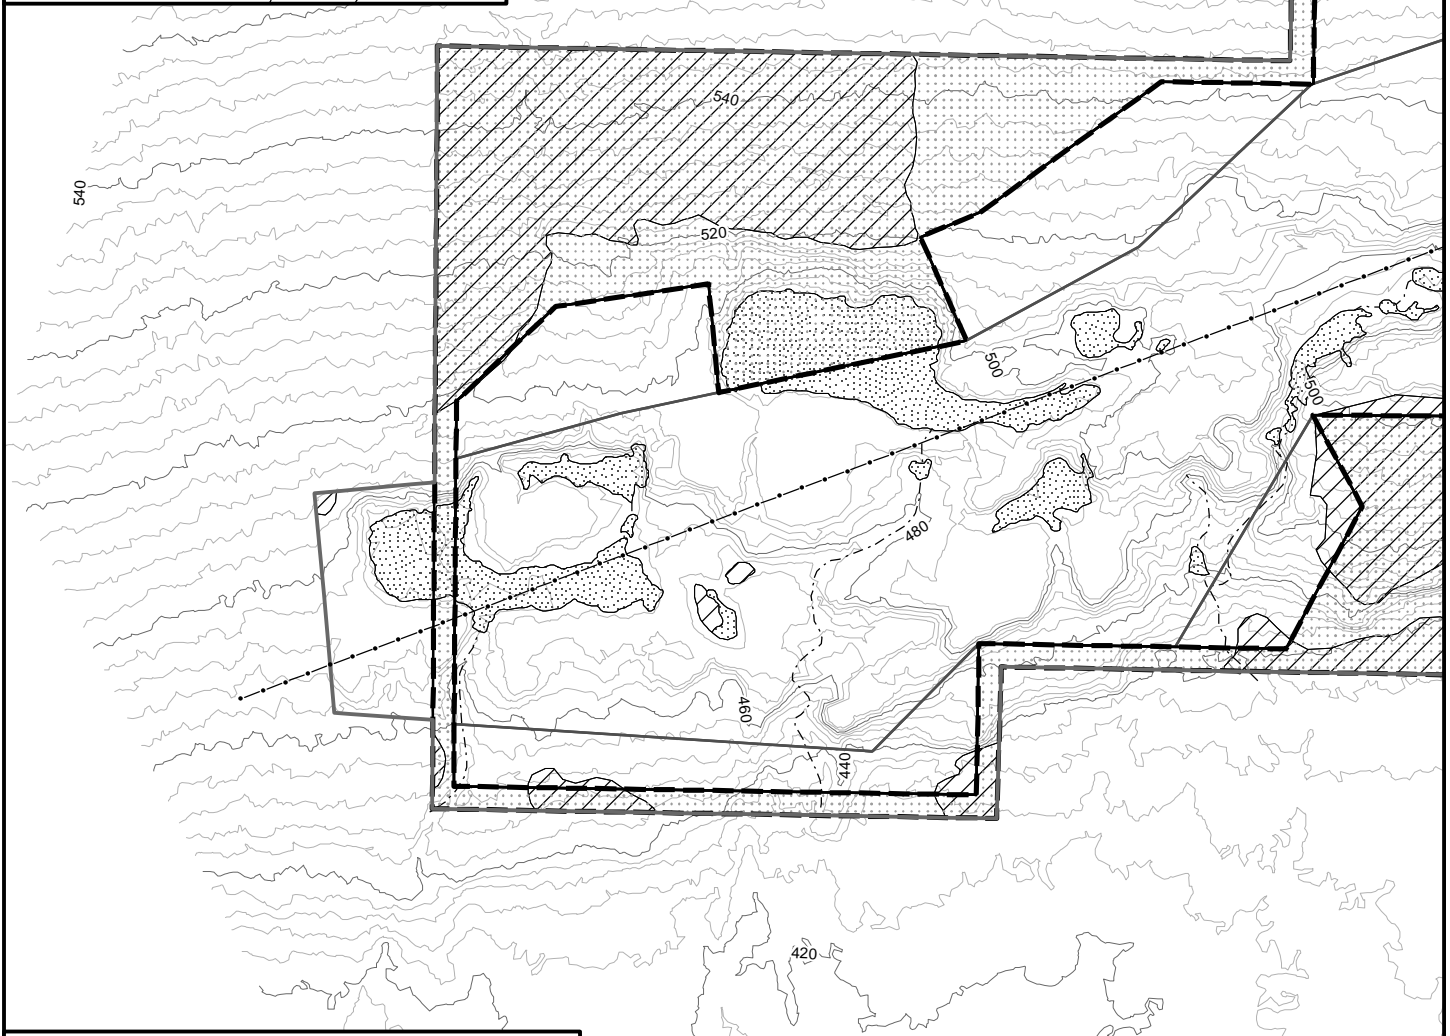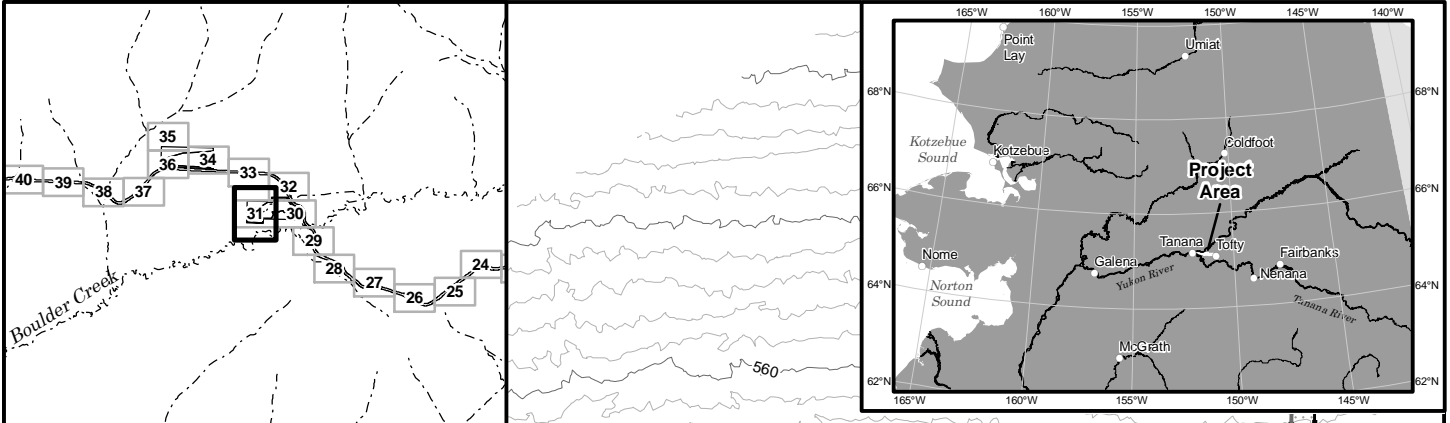

Legend

Cut/Fill Boundary	Material Site
Vegetation Clearing	Culvert: Type A & B Pipe (See Cross Section Figures 70, 71, 72 & 73)
Vegetative Screen/Buffer	Culvert: Fish Pass Pipe (See Cross Section Figures 94, 95, 72 & 73)
3PPI Study Area Boundary (12/05/2012)	MS Section Cut Lines
Wetland	20ft Interval Contour
Upland	4ft Interval Contour
Wetland/Upland Mosaic	3PPI Arcs (12/5/2012)
Navigable Waters	(All drainages are unnamed unless labeled on sheet)
Other Waters	
Previously Disturbed	

Scale 1:5,000
0 150 300 450 Feet

N

STATE OF ALASKA
Department of Transportation and Public Facilities

APPLICANT/AGENT: State of Alaska
2301 Peger Rd. Fairbanks, AK 99709

ROAD TO TANANA PROJECT


61759

Plan View, MP: n/a


Fish Creek Basin

DATE: FEBRUARY 2013	SHEET: 31 of 110
---------------------	------------------

Q:\Projects\280_3PPI\Tanana_2012\MapDocs_40\ARDL_Tanana_404_Corps_5K_8x11_1of66_v01.mxd 02/08/13 01:15 PM

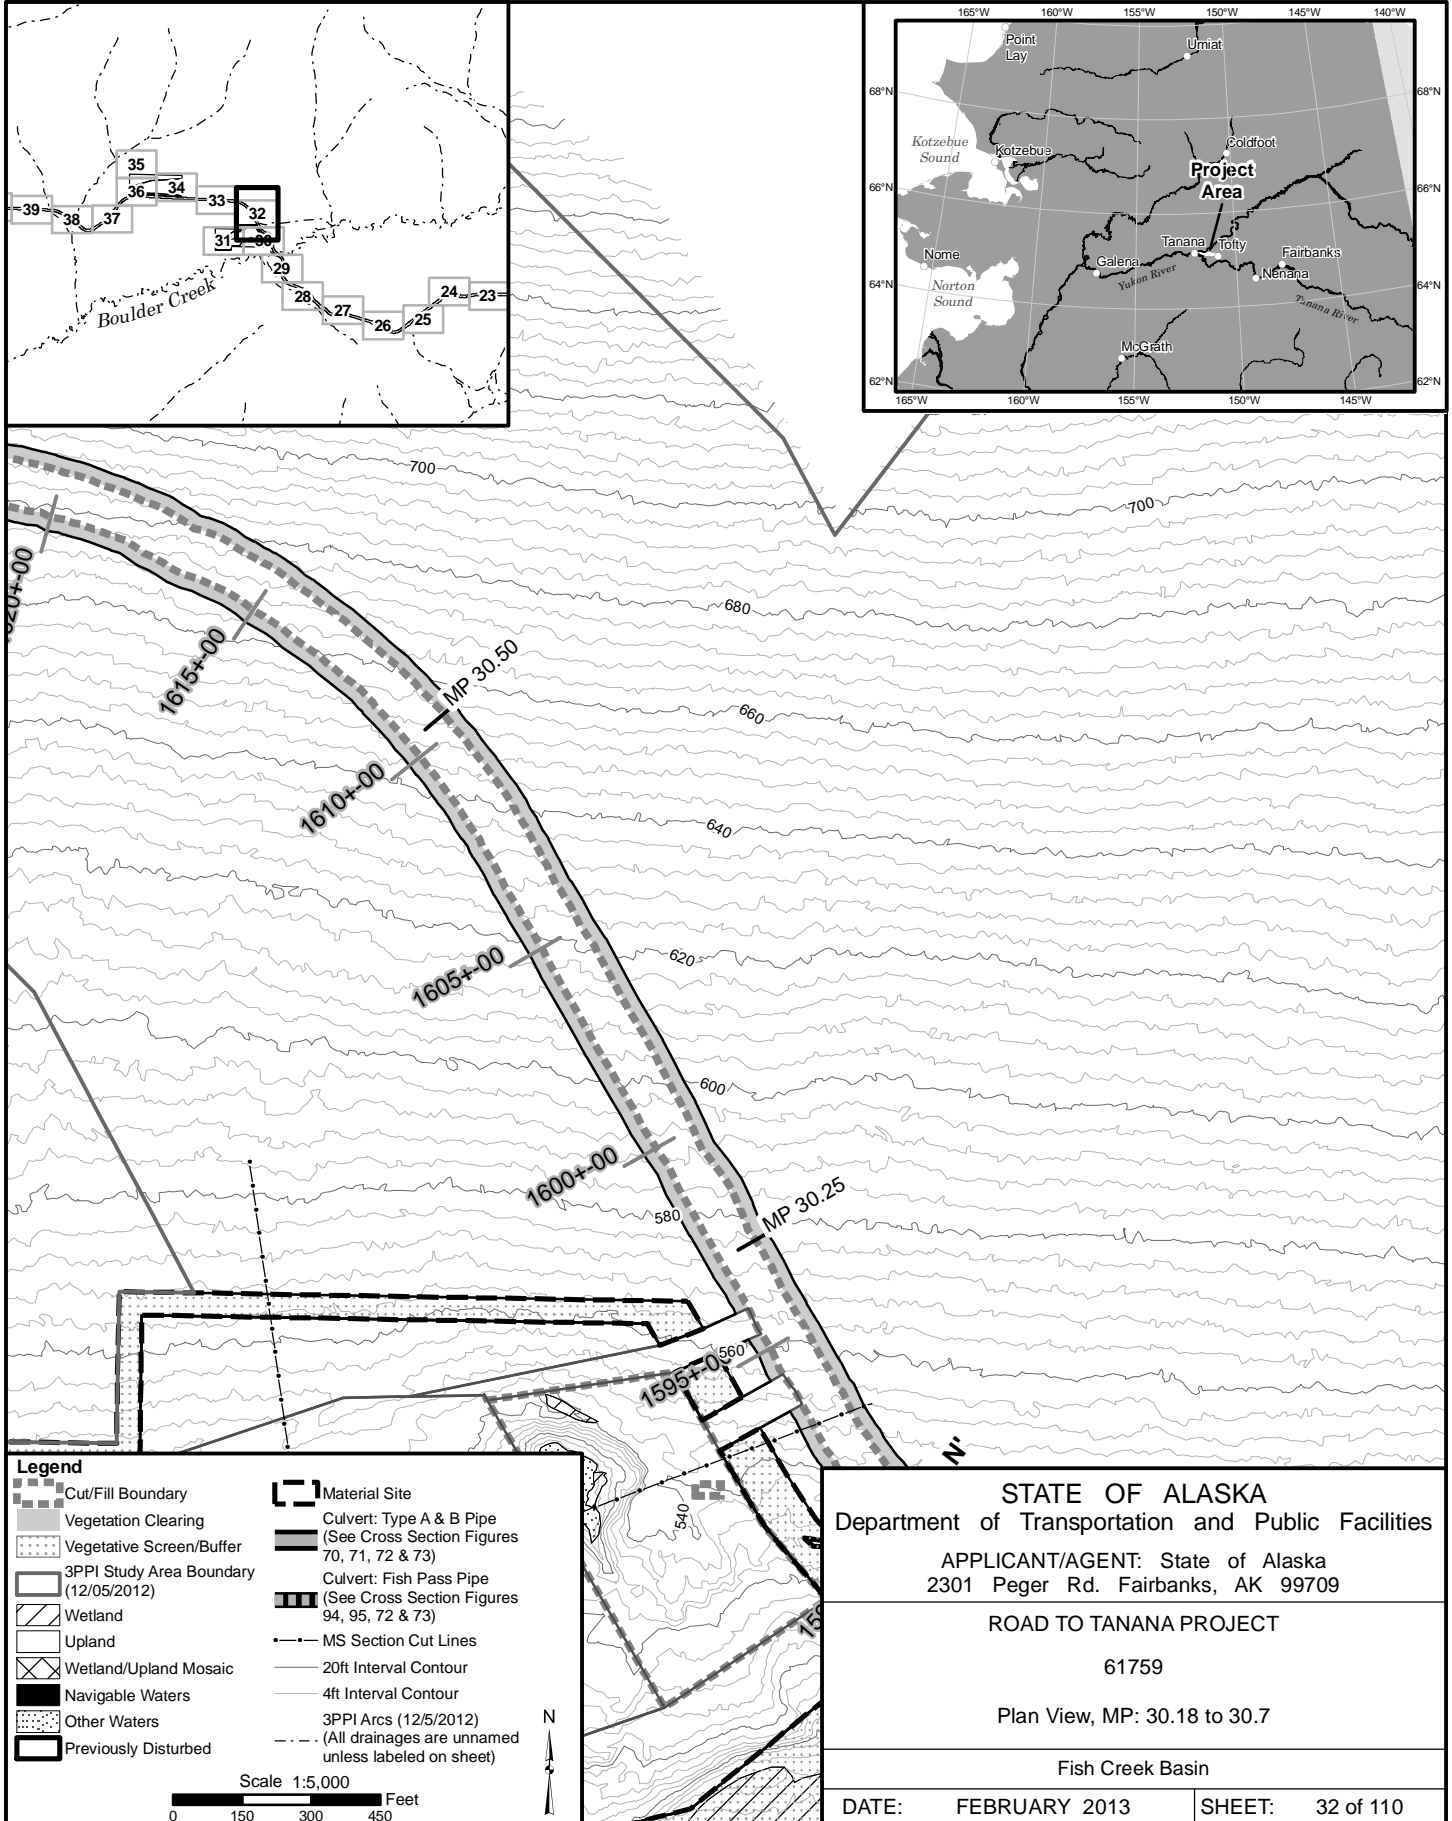

Q:\Projects\280_3PPI\Tanana_2012\MapDocs_40\AR\DI_Tanana_404_Corps_5K_8x11_1of66_v01.mxd 02/08/13 01:15 PM

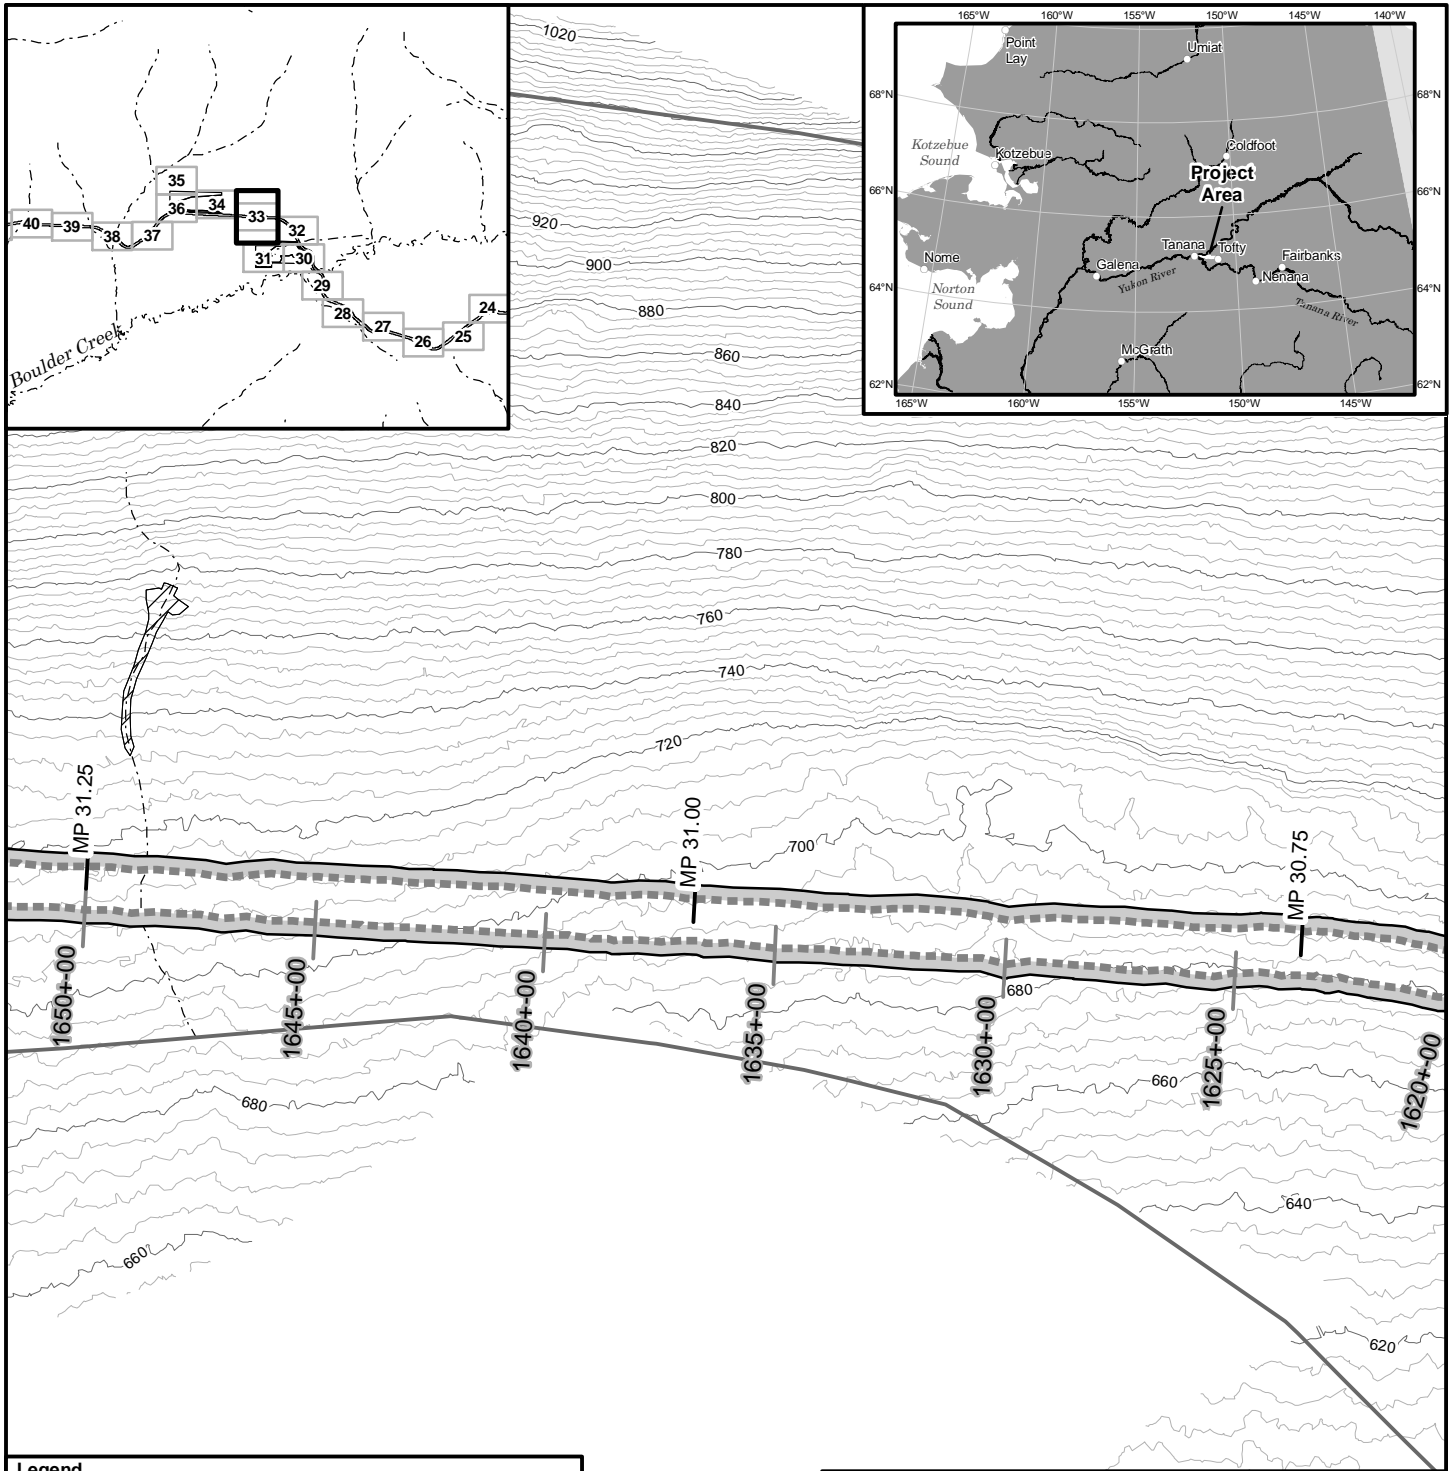

Q:\Projects\280_3PPI\Tanana_2012\Map\Tanana_404\AR\DL_Tanana_404_Corps_5K_8x11_1of66_v01.mxd 02/08/13 01:15 PM

Legend

Cut/Fill Boundary	Material Site
Vegetation Clearing	Culvert: Type A & B Pipe (See Cross Section Figures 70, 71, 72 & 73)
Vegetative Screen/Buffer	Culvert: Fish Pass Pipe (See Cross Section Figures 94, 95, 72 & 73)
3PPI Study Area Boundary (12/05/2012)	MS Section Cut Lines
Wetland	20ft Interval Contour
Upland	4ft Interval Contour
Wetland/Upland Mosaic	3PPI Arcs (12/5/2012)
Navigable Waters	(All drainages are unnamed unless labeled on sheet)
Other Waters	
Previously Disturbed	

Scale 1:5,000
0 150 300 450 Feet

N

STATE OF ALASKA
Department of Transportation and Public Facilities

APPLICANT/AGENT: State of Alaska
2301 Peger Rd. Fairbanks, AK 99709




ROAD TO TANANA PROJECT

61759

Plan View, MP: 30.7 to 31.28

Fish Creek Basin

DATE: FEBRUARY 2013	SHEET: 33 of 110
---------------------	------------------

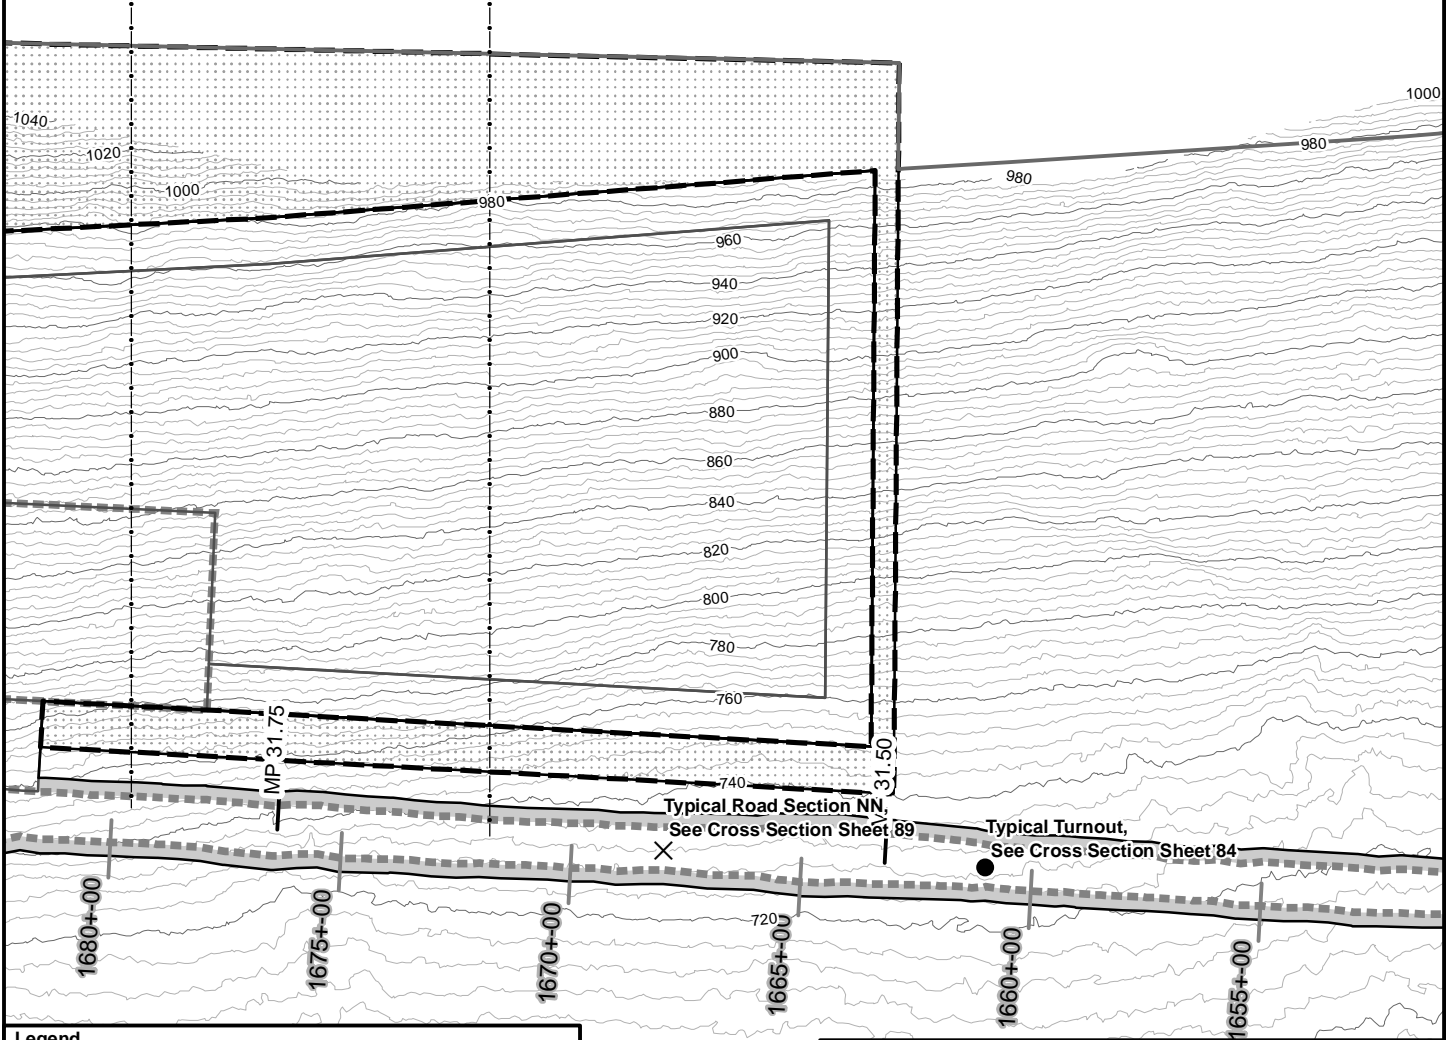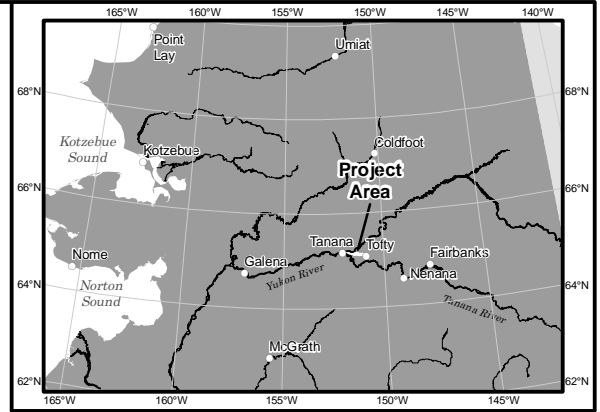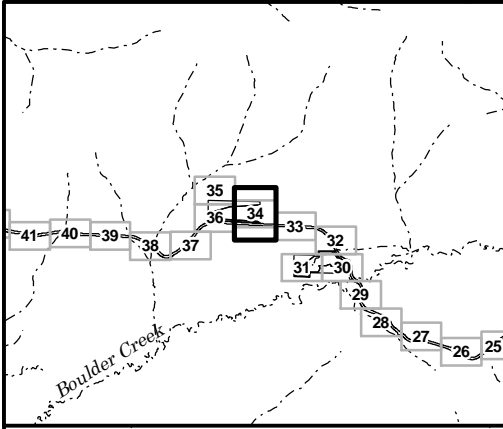

Legend

Cut/Fill Boundary	Material Site
Vegetation Clearing	Culvert: Type A & B Pipe (See Cross Section Figures 70, 71, 72 & 73)
Vegetative Screen/Buffer	Culvert: Fish Pass Pipe (See Cross Section Figures 94, 95, 72 & 73)
3PPI Study Area Boundary (12/05/2012)	MS Section Cut Lines
Wetland	20ft Interval Contour
Upland	4ft Interval Contour
Wetland/Upland Mosaic	3PPI Arcs (12/5/2012) (All drainages are unnamed unless labeled on sheet)
Navigable Waters	
Other Waters	
Previously Disturbed	

STATE OF ALASKA
 Department of Transportation and Public Facilities

APPLICANT/AGENT: State of Alaska
 2301 Peger Rd. Fairbanks, AK 99709

ROAD TO TANANA PROJECT



61759

Plan View, MP: 31.28 to 31.86


Fish Creek Basin

DATE: FEBRUARY 2013	SHEET: 34 of 110
---------------------	------------------

Q:\Projects\280_3PPI\tanana_2012\mxds_40\ARLDI_Tanana_404_Corps_5K_8x11_1of66_v01.mxd 02/08/13 01:15 PM

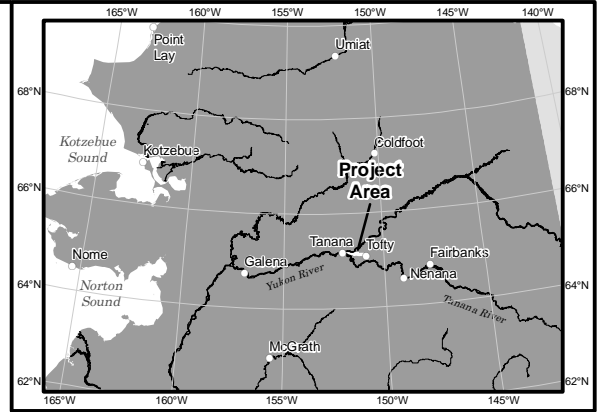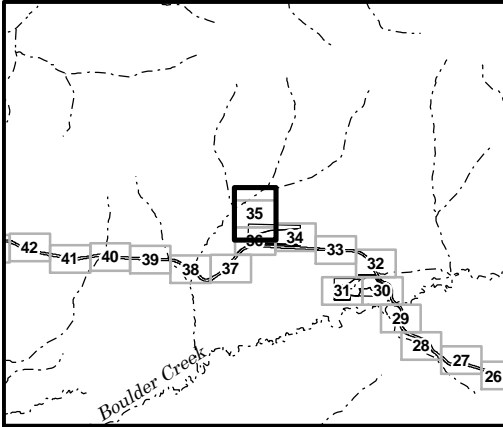

Q:\Projects\280_3PPI\tanana_2012\Map\40\AR\DI_Tanana_404_Corps_5K_8x11_1of66_v01.mxd 02/08/13 01:15 PM

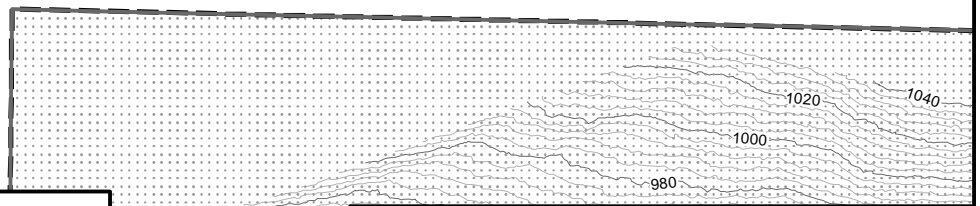

Legend

	Cut/Fill Boundary		Material Site
	Vegetation Clearing		Culvert: Type A & B Pipe (See Cross Section Figures 70, 71, 72 & 73)
	Vegetative Screen/Buffer		Culvert: Fish Pass Pipe (See Cross Section Figures 94, 95, 72 & 73)
	3PPI Study Area Boundary (12/05/2012)		MS Section Cut Lines
	Wetland		20ft Interval Contour
	Upland		4ft Interval Contour
	Wetland/Upland Mosaic		3PPI Arcs (12/5/2012)
	Navigable Waters		(All drainages are unnamed unless labeled on sheet)
	Other Waters		
	Previously Disturbed		

Scale 1:5,000
0 150 300 450 Feet

STATE OF ALASKA
Department of Transportation and Public Facilities

APPLICANT/AGENT: State of Alaska
2301 Peger Rd. Fairbanks, AK 99709




ROAD TO TANANA PROJECT

61759

Plan View, MP: n/a

Fish Creek Basin

DATE: FEBRUARY 2013	SHEET: 35 of 110
---------------------	------------------

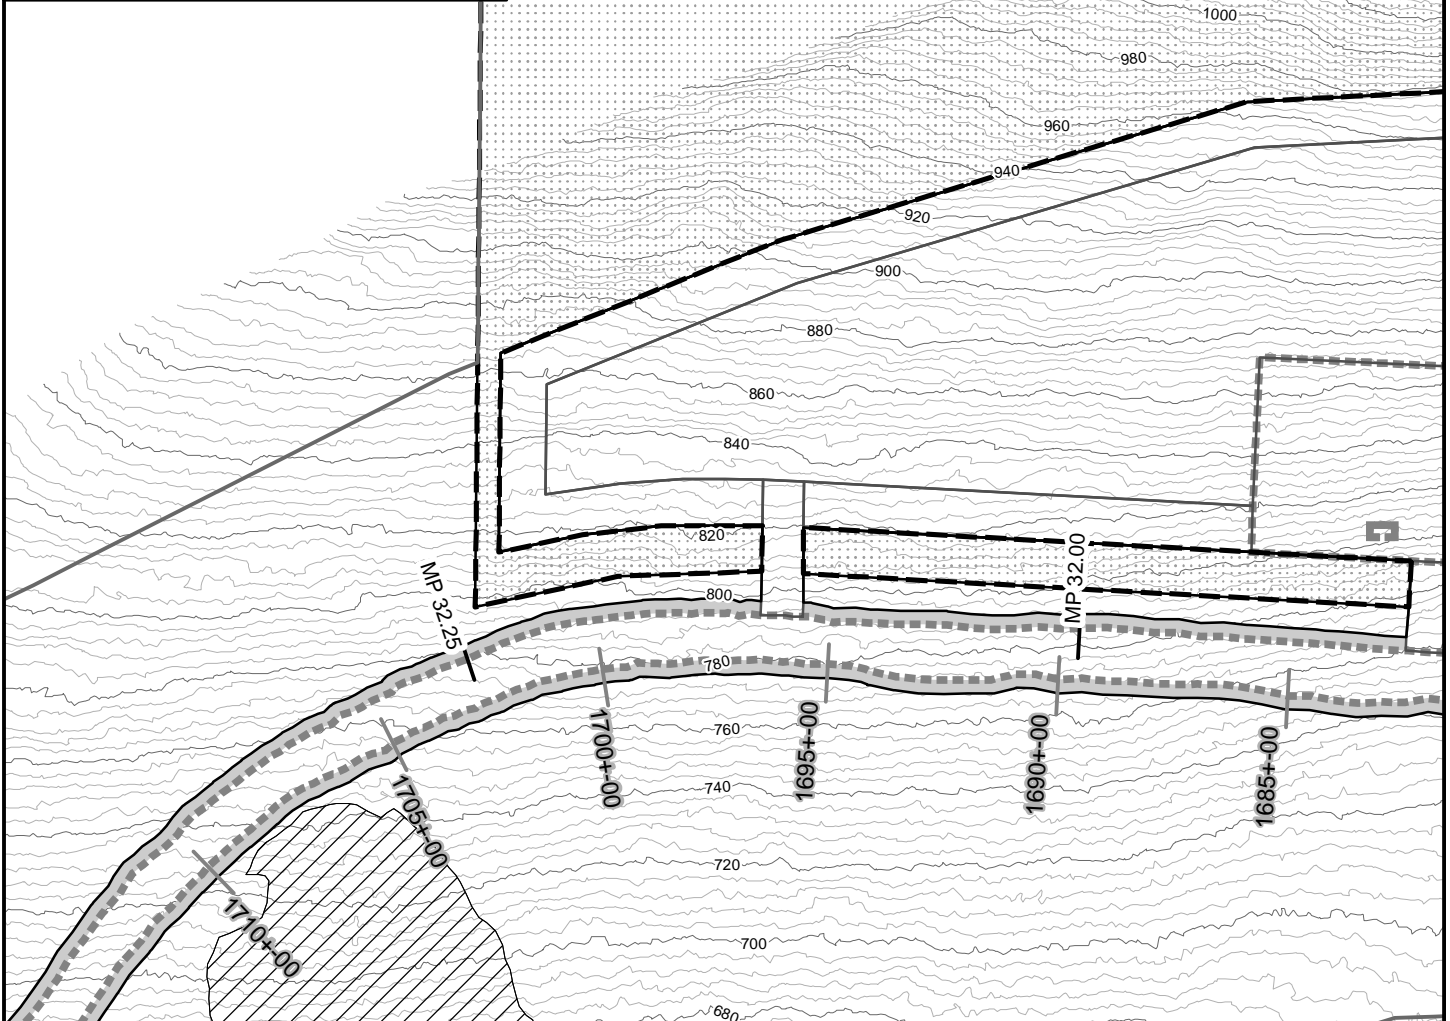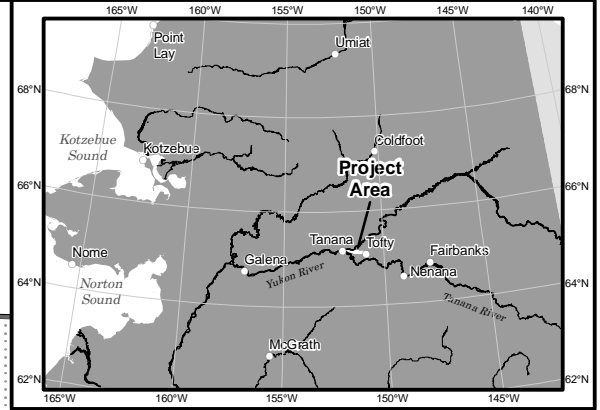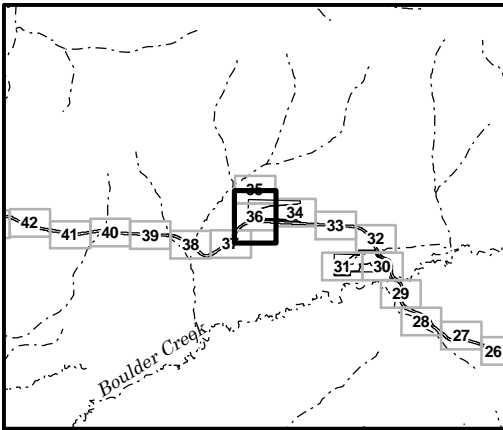

Legend

Cut/Fill Boundary	Material Site
Vegetation Clearing	Culvert: Type A & B Pipe (See Cross Section Figures 70, 71, 72 & 73)
Vegetative Screen/Buffer	Culvert: Fish Pass Pipe (See Cross Section Figures 94, 95, 72 & 73)
3PPI Study Area Boundary (12/05/2012)	MS Section Cut Lines
Wetland	20ft Interval Contour
Upland	4ft Interval Contour
Wetland/Upland Mosaic	3PPI Arcs (12/5/2012) (All drainages are unnamed unless labeled on sheet)
Navigable Waters	
Other Waters	
Previously Disturbed	

Scale 1:5,000
0 150 300 450 Feet

STATE OF ALASKA
Department of Transportation and Public Facilities

APPLICANT/AGENT: State of Alaska
2301 Peger Rd. Fairbanks, AK 99709

ROAD TO TANANA PROJECT

61759

Plan View, MP: 31.86 to 32.45

Fish Creek Basin

DATE: FEBRUARY 2013	SHEET: 36 of 110
---------------------	------------------

Q:\Projects\280_3PPI\Tanana_2012\MapDocs_40\AR\DI_Tanana_404_Corps_5K_8x11_1of66_v01.mxd 02/08/13 01:15 PM