


FILE: \\fas2040\jobatuf\jobdata\30404.02 Tatitlek BFU (NTP 2)\00 CADD\02 Figures\03 Permitting\ACOE\30404.02 Permitting ACOE F1-4.dwg

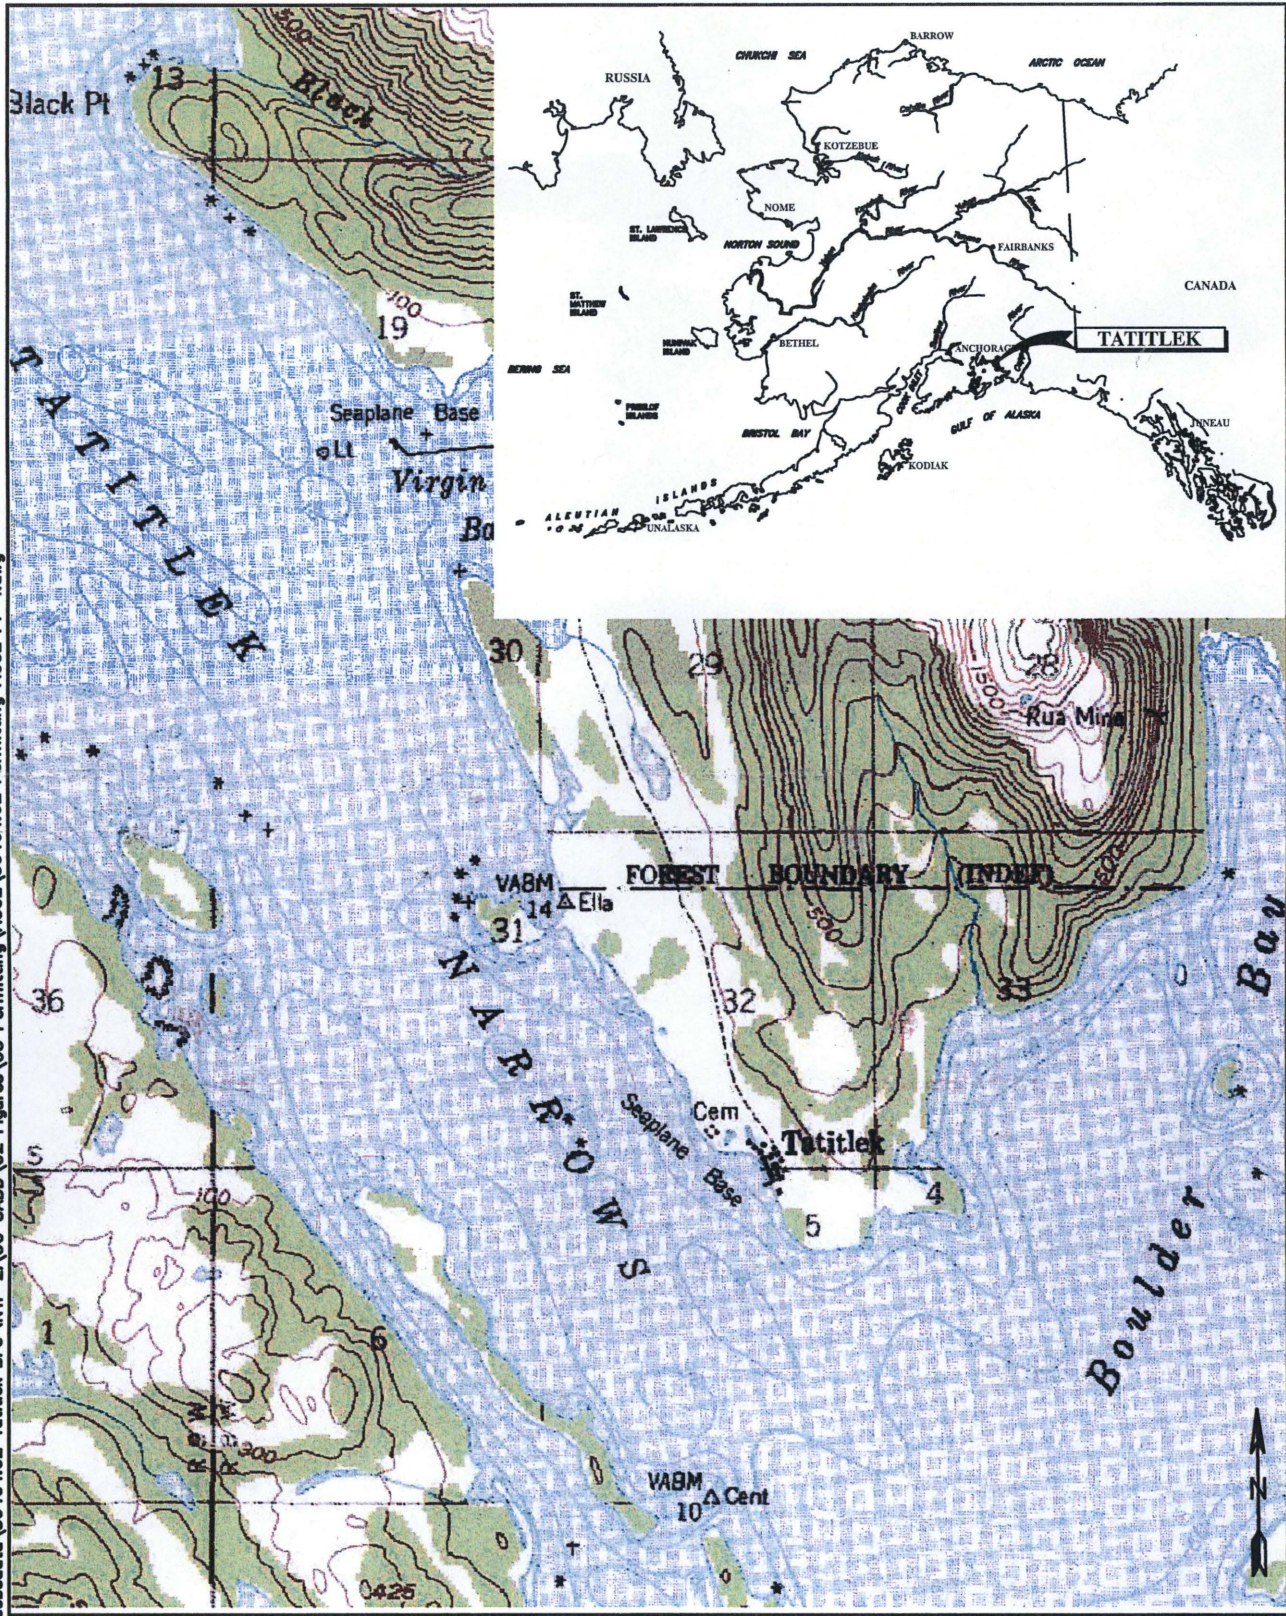

APPLICANT:
 ALASKA ENERGY AUTHORITY
 813 NORTHERN LIGHTS BLVD.
 ANCHORAGE, AK 99503

AGENT:
 CRW ENGINEERING GROUP, LLC
 3940 ARCTIC BLVD., SUITE 300
 ANCHORAGE, AK 99503

TATITLEK
BULK FUEL UPGRADES


PROJECT LOCATION MAP

LOCATION: TATITLEK, ALASKA
 SEC. 32, T. 11 S., R. 8 W.; C.R.M
 USGS QUAD: CORDOVA D-8

 FIGURE 1 OF 4

 NOV 8, 2016 SCALE: NTS

FILE:J:\jobdata\30404.02 Tatitlek BFU (NTP 2)\00 CADD\02 Figures\03 Permitting\ACOE\30404.02 Permitting ACOE FI-4.dwg

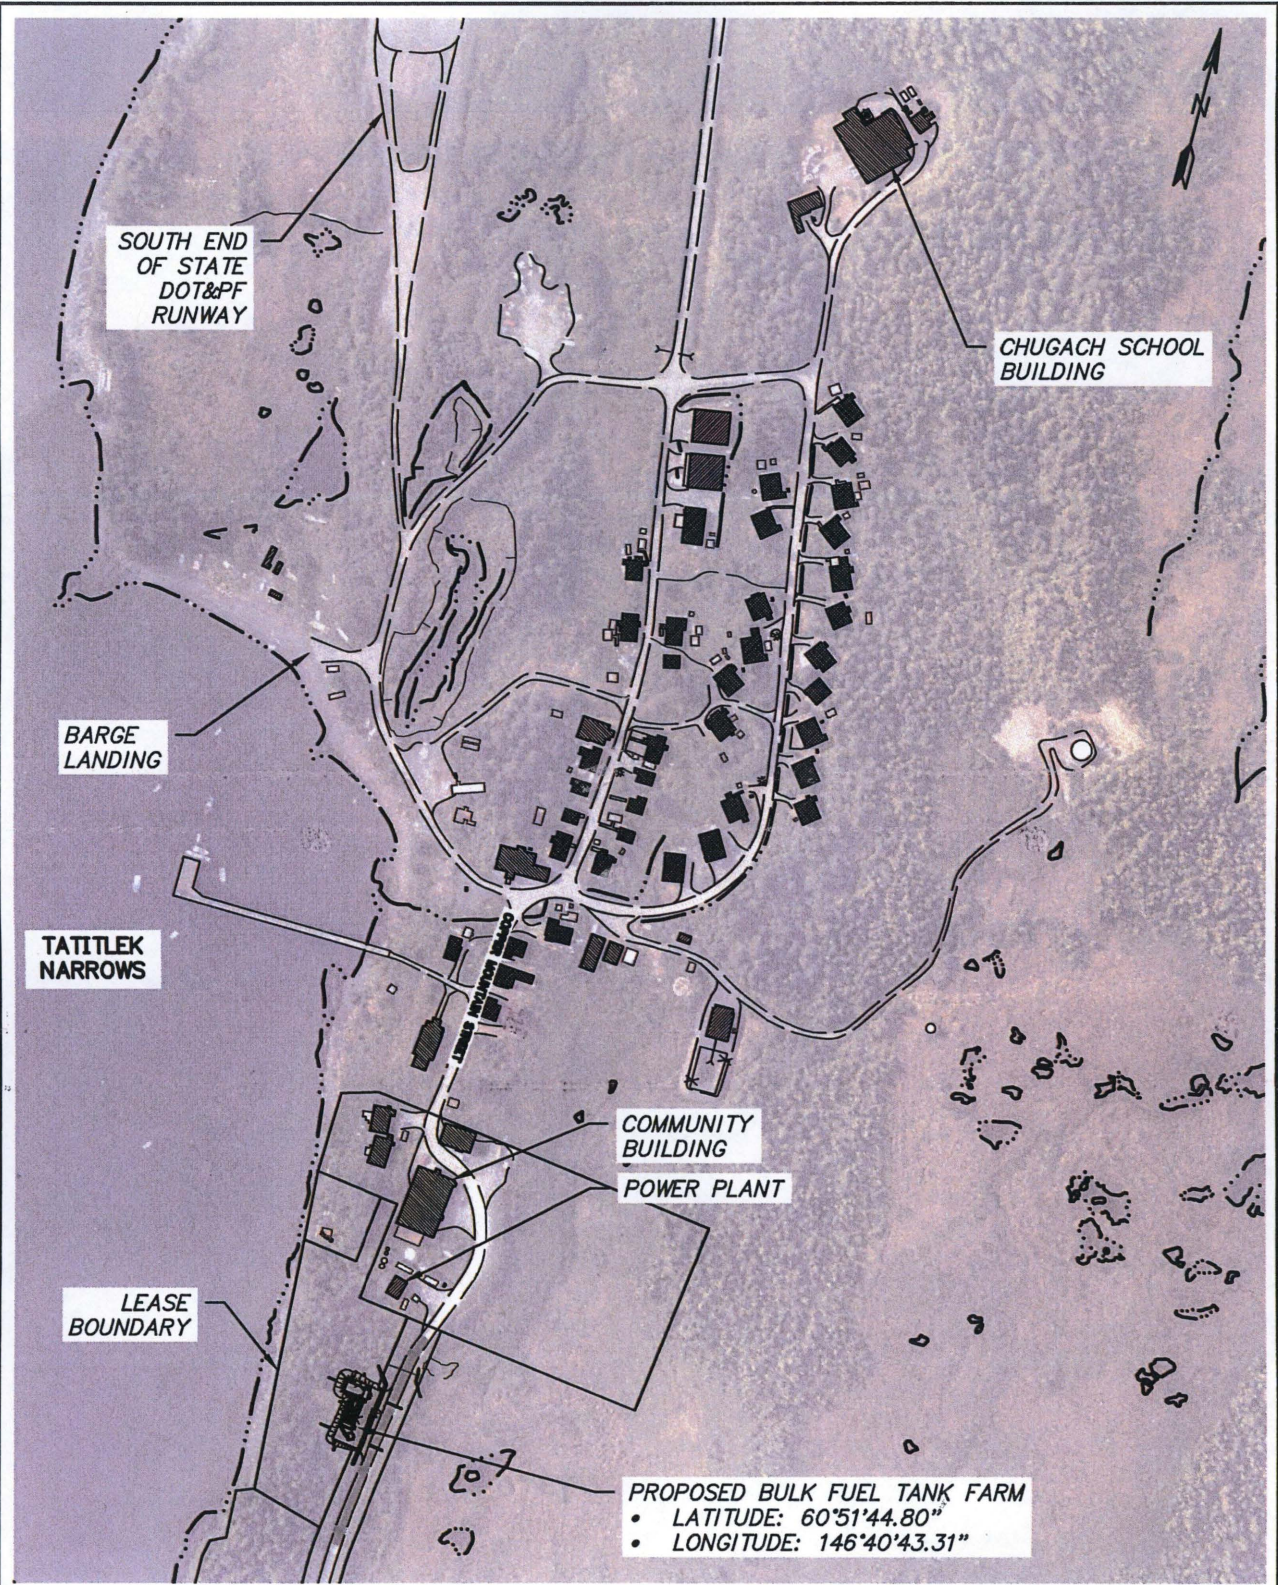

APPLICANT:
ALASKA ENERGY AUTHORITY
813 NORTHERN LIGHTS BLVD.
ANCHORAGE, AK 99503

AGENT:
CRW ENGINEERING GROUP, LLC
3940 ARCTIC BLVD., SUITE 300
ANCHORAGE, AK 99503

**TATITLEK
BULK FUEL UPGRADES**


VICINITY MAP

LOCATION: TATITLEK, ALASKA
SEC. 23, T. 11 S., R. 8 W.; C.R.M
USGS QUAD: CORDOVA D-8

FIGURE 2 OF 4

NOV 8, 2016 SCALE: NTS

FILE: j:\jobsdata\30404.02 Tatitlek BFU (NTP 2\00 CADD\02 Figures\03 Permitting\ACOE\30404.02 Permitting ACOE F1-4.dwg

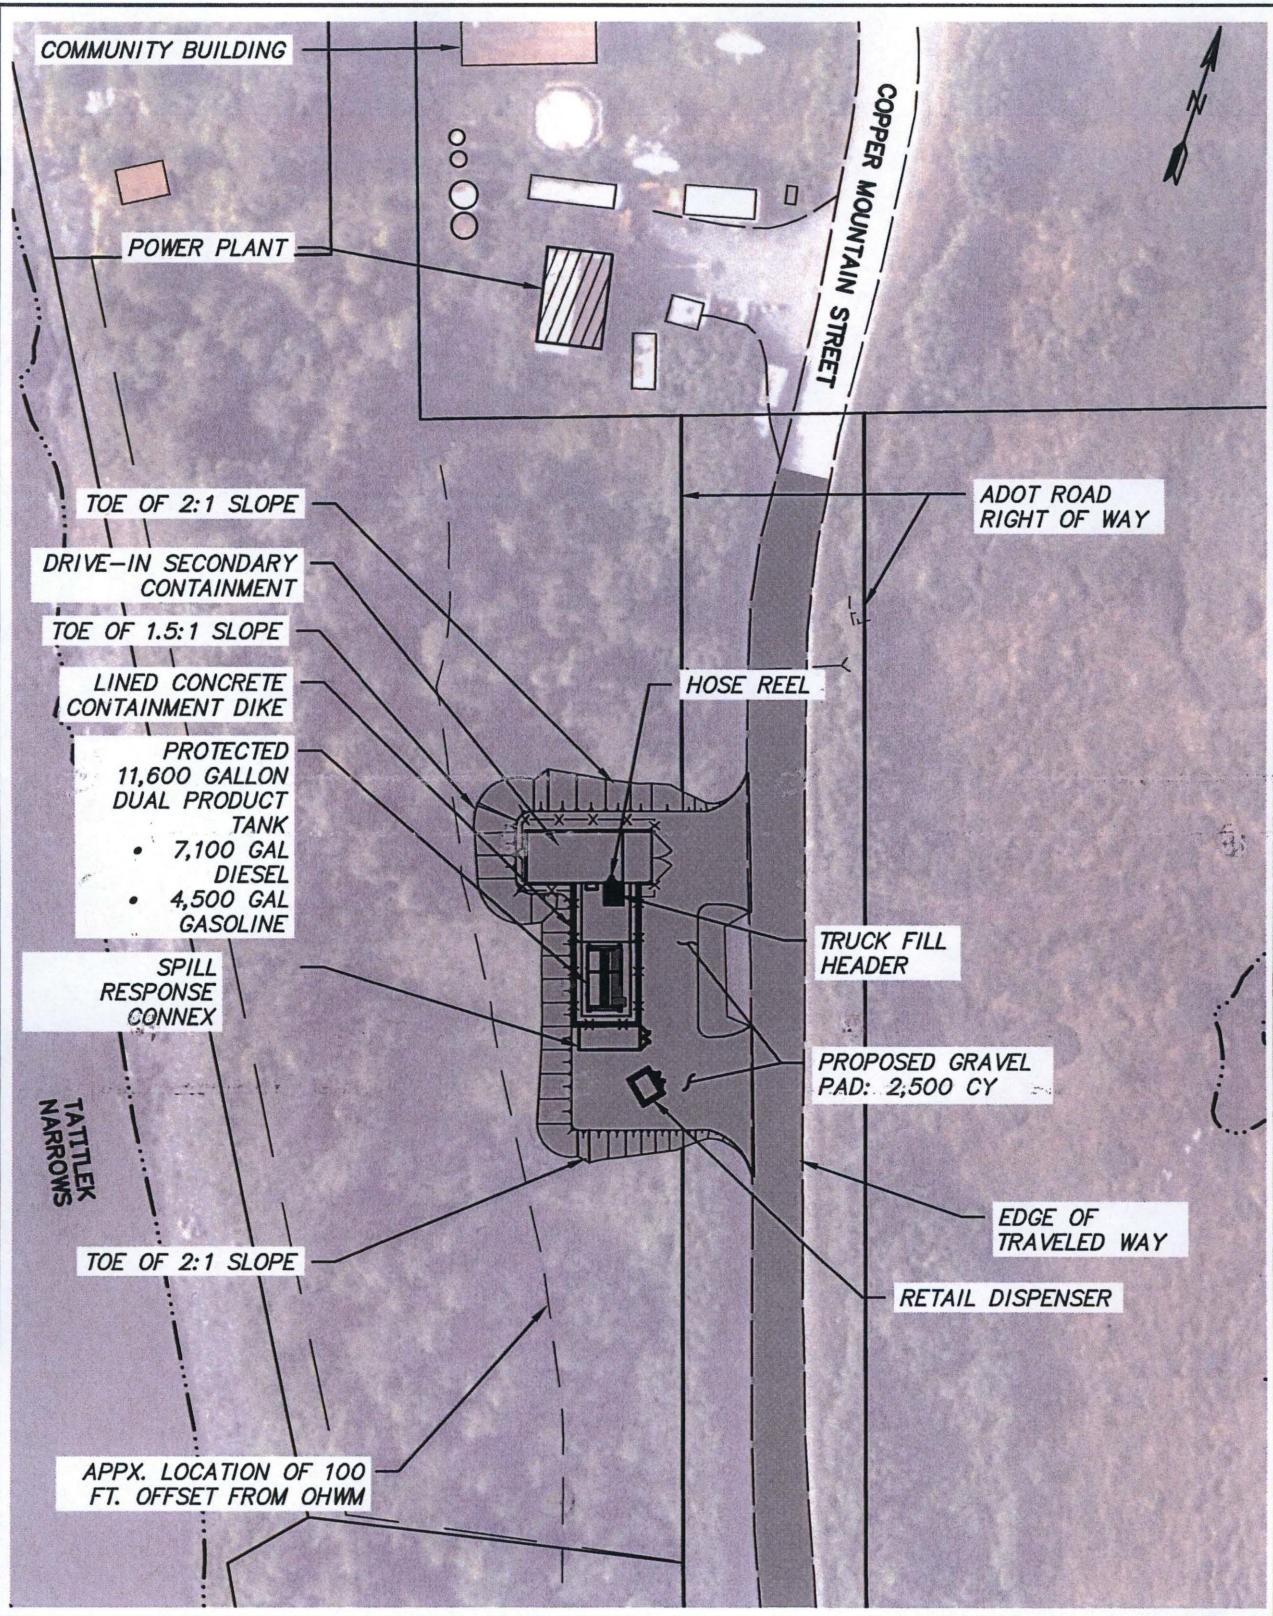

APPLICANT:
 ALASKA ENERGY AUTHORITY
 813 NORTHERN LIGHTS BLVD.
 ANCHORAGE, AK 99503

AGENT:
 CRW ENGINEERING GROUP, LLC
 3940 ARCTIC BLVD., SUITE 300
 ANCHORAGE, AK 99503



TATITLEK
BULK FUEL UPGRADES

PROJECT SITE MAP

LOCATION: TATITLEK, ALASKA
 SEC. 32, T. 11 S., R. 8 W.; C.R.M
 USGS QUAD: CORDOVA D-8

FIGURE 3 OF 4

 NOV 8, 2016 SCALE: 1"=60'

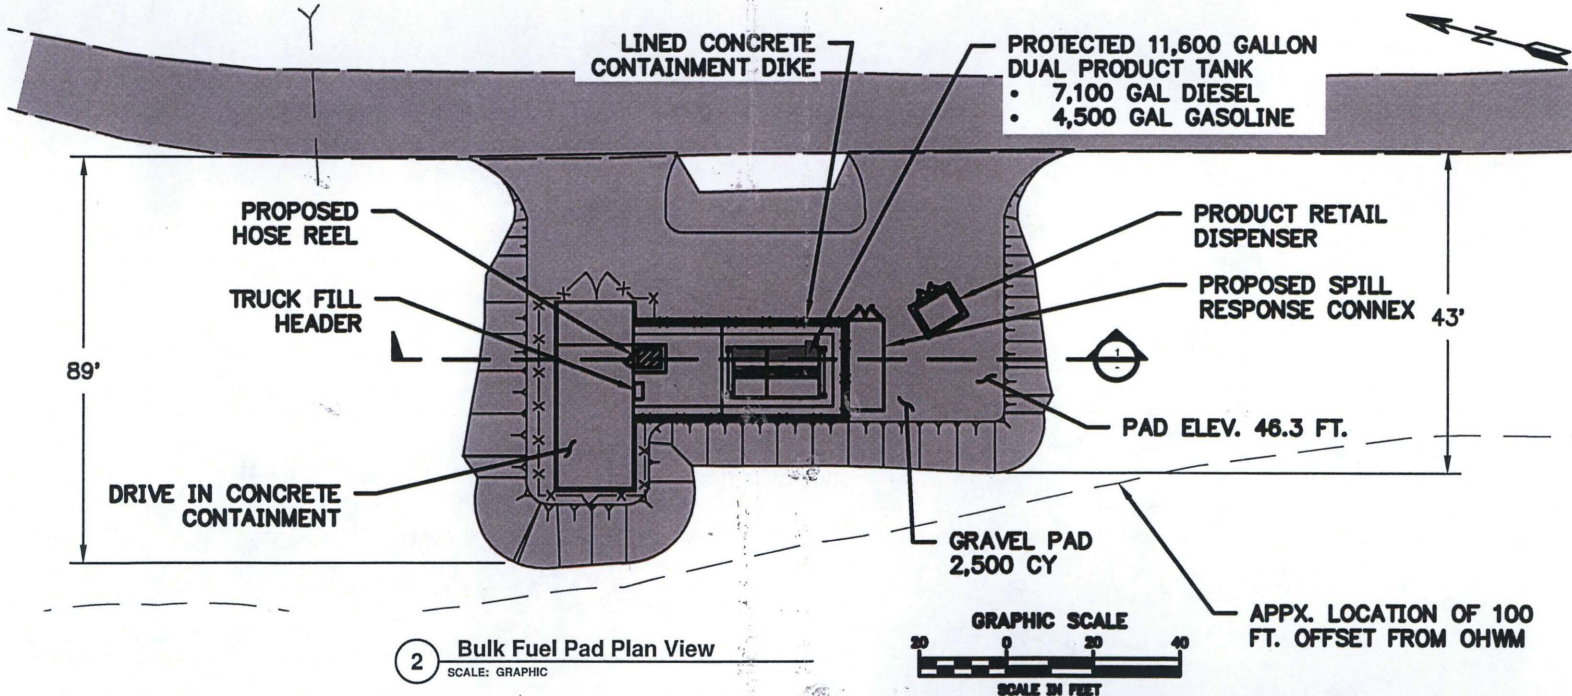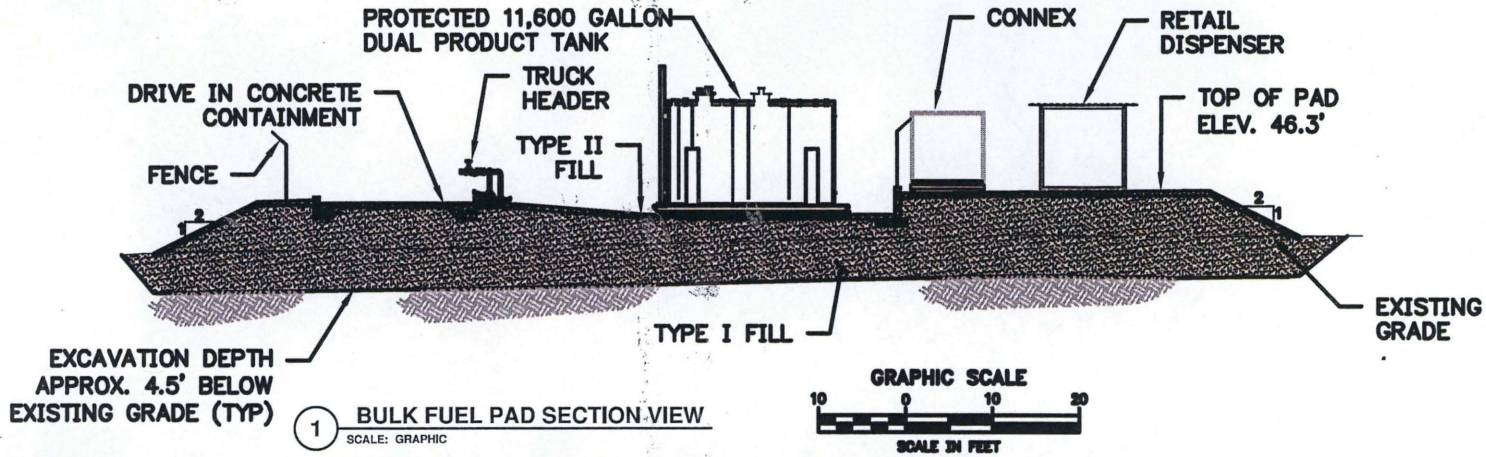

LOCATION: TATTILEK, ALASKA
SEC. 32, T. 11 S., R. 8 W.; C.R.M
USGS QUAD: CORDOVA D-8

TATTILEK
BULK FUEL UPGRADES
PLAN AND SECTION VIEW

APPLICANT:
ALASKA ENERGY AUTHORITY
813 NORTHERN LIGHTS BLVD.
ANCHORAGE, AK 99503

AGENT:
CRW ENGINEERING GROUP, LLC
3940 ARCTIC BLVD., SUITE 300
ANCHORAGE, AK 99503

FIGURE 4 OF 4
NOV 8, 2016 SCALE: VARIES

