


VICINITY MAP

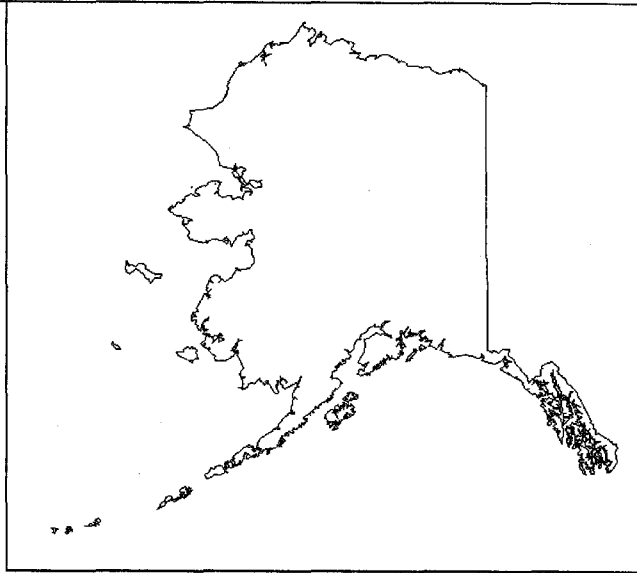

Applicant:


File No.: POA-

Waterway:

Sec. T. R. M.

Lat.: Long.:

Date:

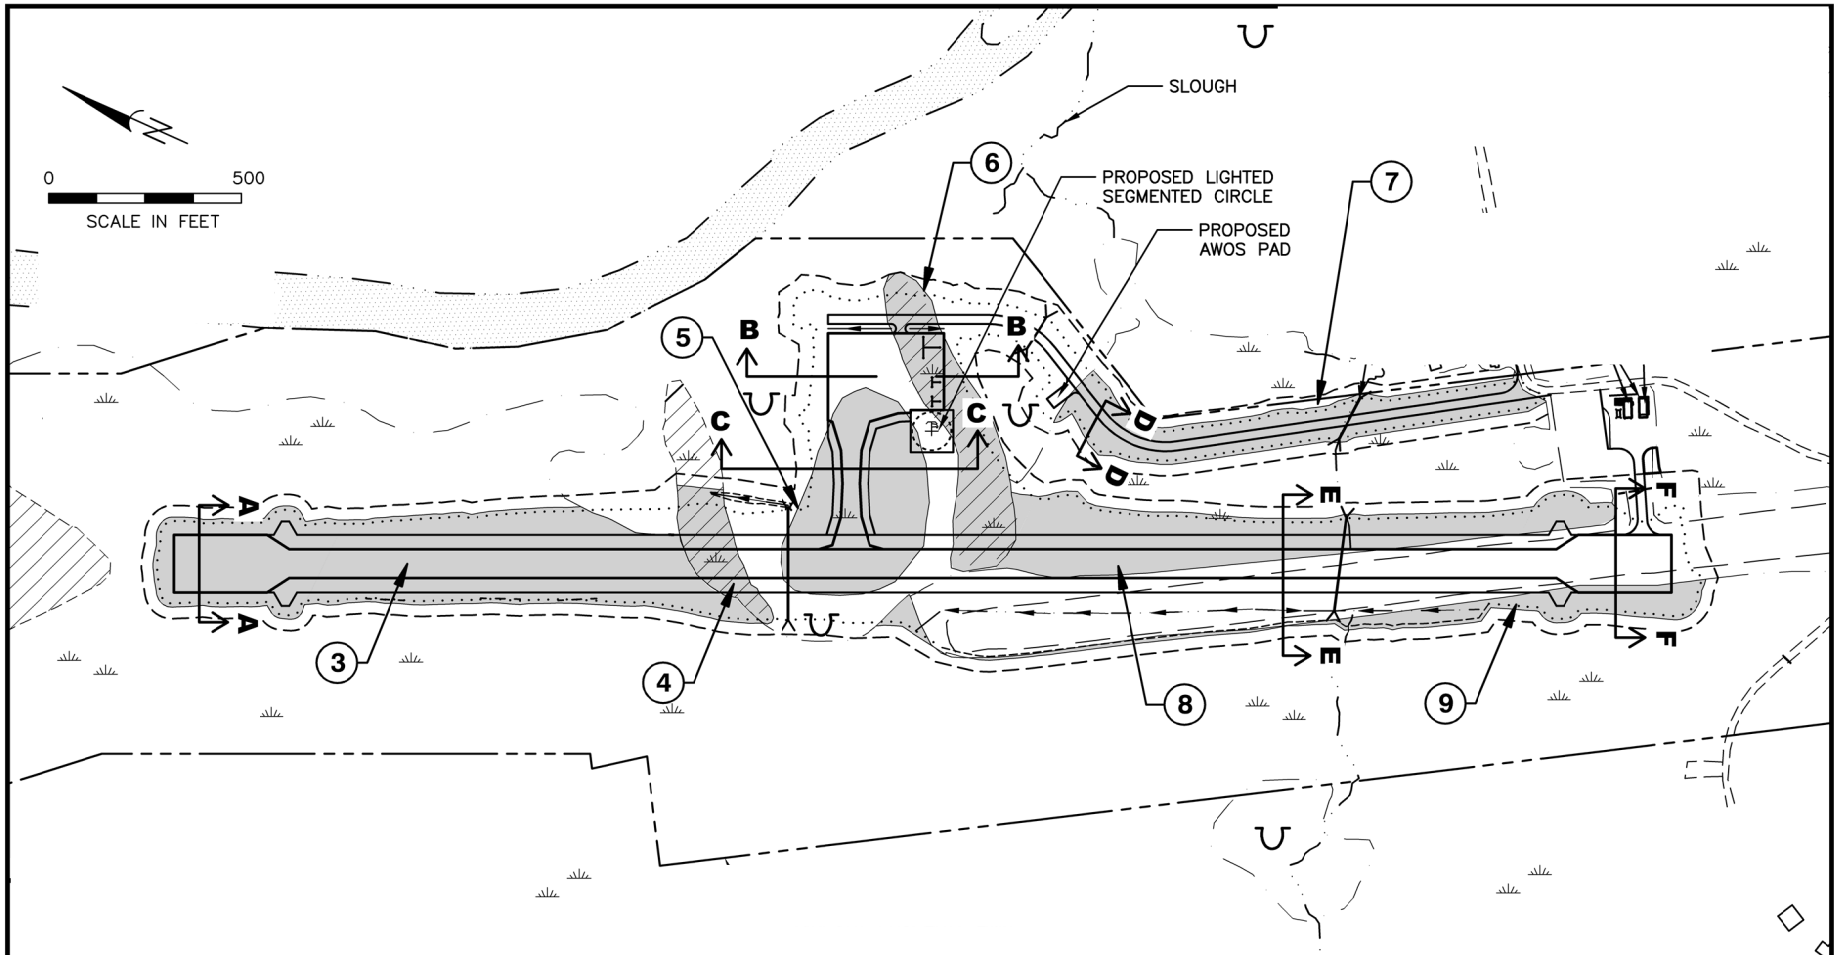

PLAN VIEW WITH WETLANDS AND TYPICAL SECTION LOCATIONS

LEGEND

- | | | | |
|--|---|--|---|
| | CREEK | | CULVERT |
| | WETLANDS/UPLANDS BOUNDARY | | DRAINAGE DITCH |
| | CUT LIMITS | | 3 - 9 LOCATION OF ANTICIPATED WETLANDS IMPACT AREAS BY TYPE |
| | FILL LIMITS | | PEMIF WETLANDS |
| | PROPOSED EDGE OF AGGREGATE SURFACE COURSE | | PSS1/4B WETLANDS |
| | TEMPORARY WORK ZONE | | WETLANDS TO BE FILLED |
| | | | UPLANDS |
| | | | SECTION VIEW, SEE ATTACHED TYPICAL SECTIONS |

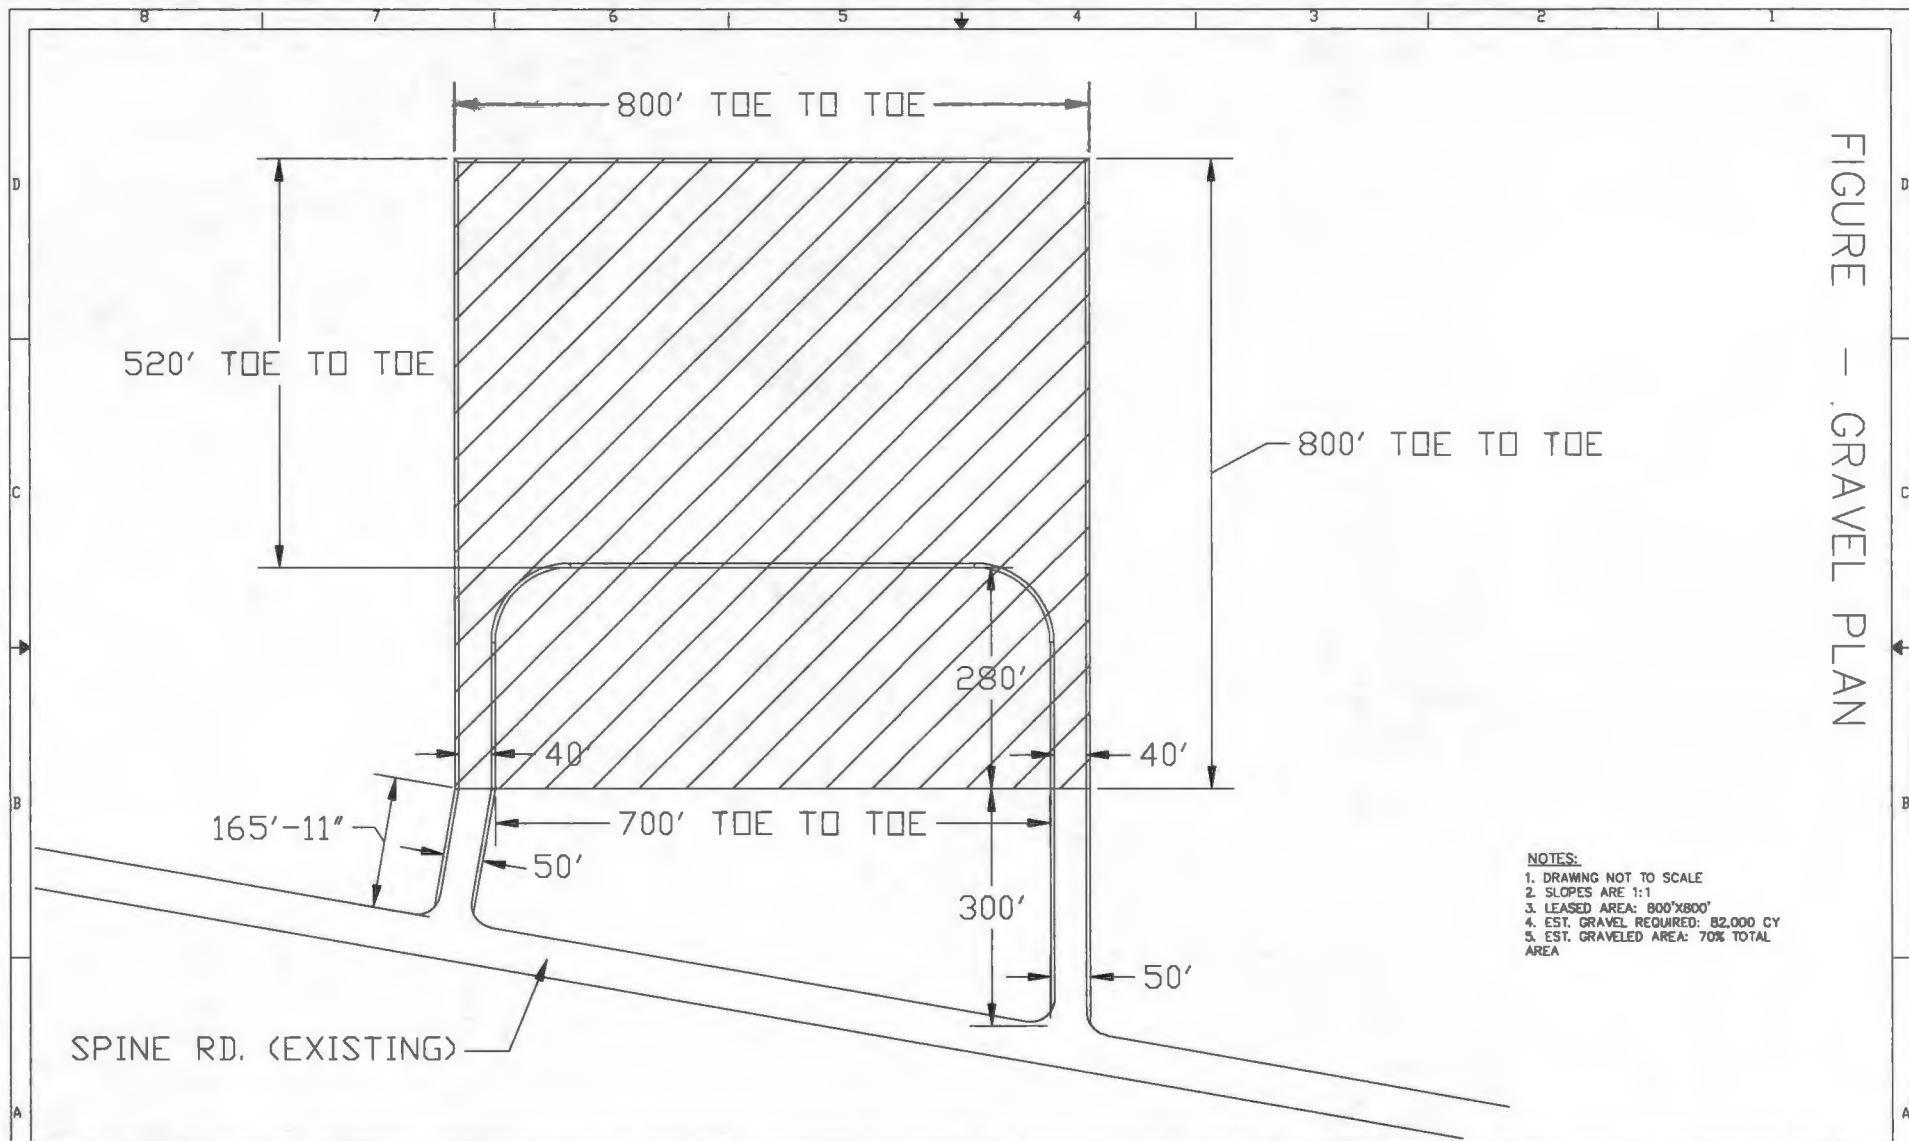


FIGURE - GRAVEL PLAN

- NOTES:
1. DRAWING NOT TO SCALE
 2. SLOPES ARE 1:1
 3. LEASED AREA: 800'X800'
 4. EST. GRAVEL REQUIRED: 82,000 CY
 5. EST. GRAVELED AREA: 70% TOTAL AREA

