



I:\1182800\Dwgs\N\Nome\ACOE\Permits\1182800_ACOE_Fig-01.dwg

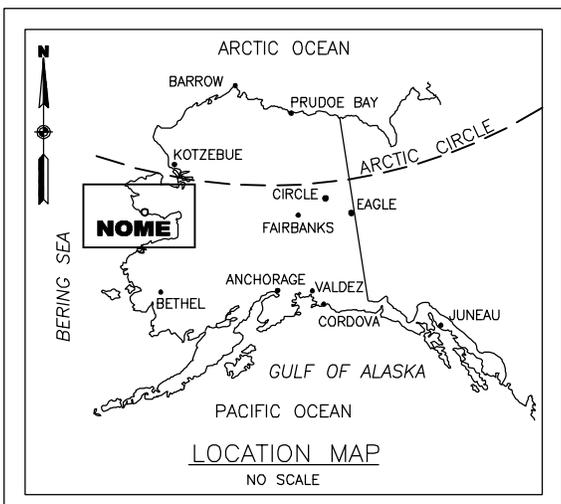

NOME AIRPORT, NOME, ALASKA
Map Compiled with USGS Quads
AK NOME C-2; AK NOME C-1; and AK NOME B-1

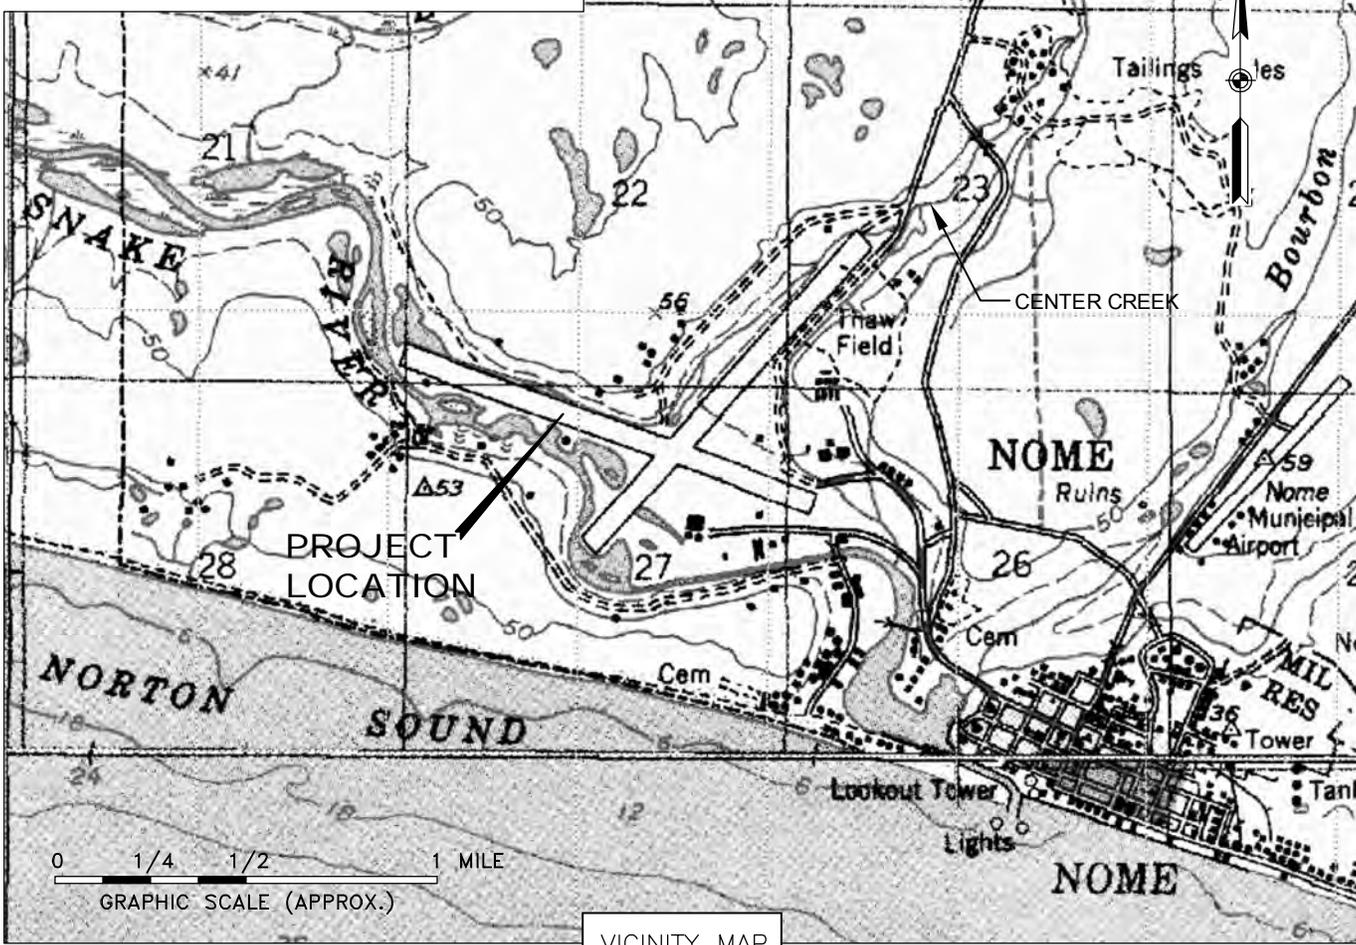


LOCATION & VICINITY MAP

Project: Nome Airport RSA Improvements
Ref No: POA-20€J-FFi î , Snake River
Application by: DOT & PF Northern Region
Location: Nome, Alaska
Sections: 21, 22, 23, 26, 27, 28 T11S, R34W
Kateel River Meridian
Lat: 64.5120°N, Long: 165.4424°W
USGS Quadrangle: Nome C-1, AK
Water Body: Snake River
DATE: July 2013

I:\1182800\Dwgs\N\Nome\ACOE_Permits\1182800_ACOE_Fig-03.dwg

WETLAND LEGEND

-  WETLANDS
-  HIGH VALUE WETLANDS/WATERBODIES
-  HIGH VALUE WETLANDS IMPACTED
-  IMPACT AREAS
-  CUT
-  FILL
-  PROPOSED RSA

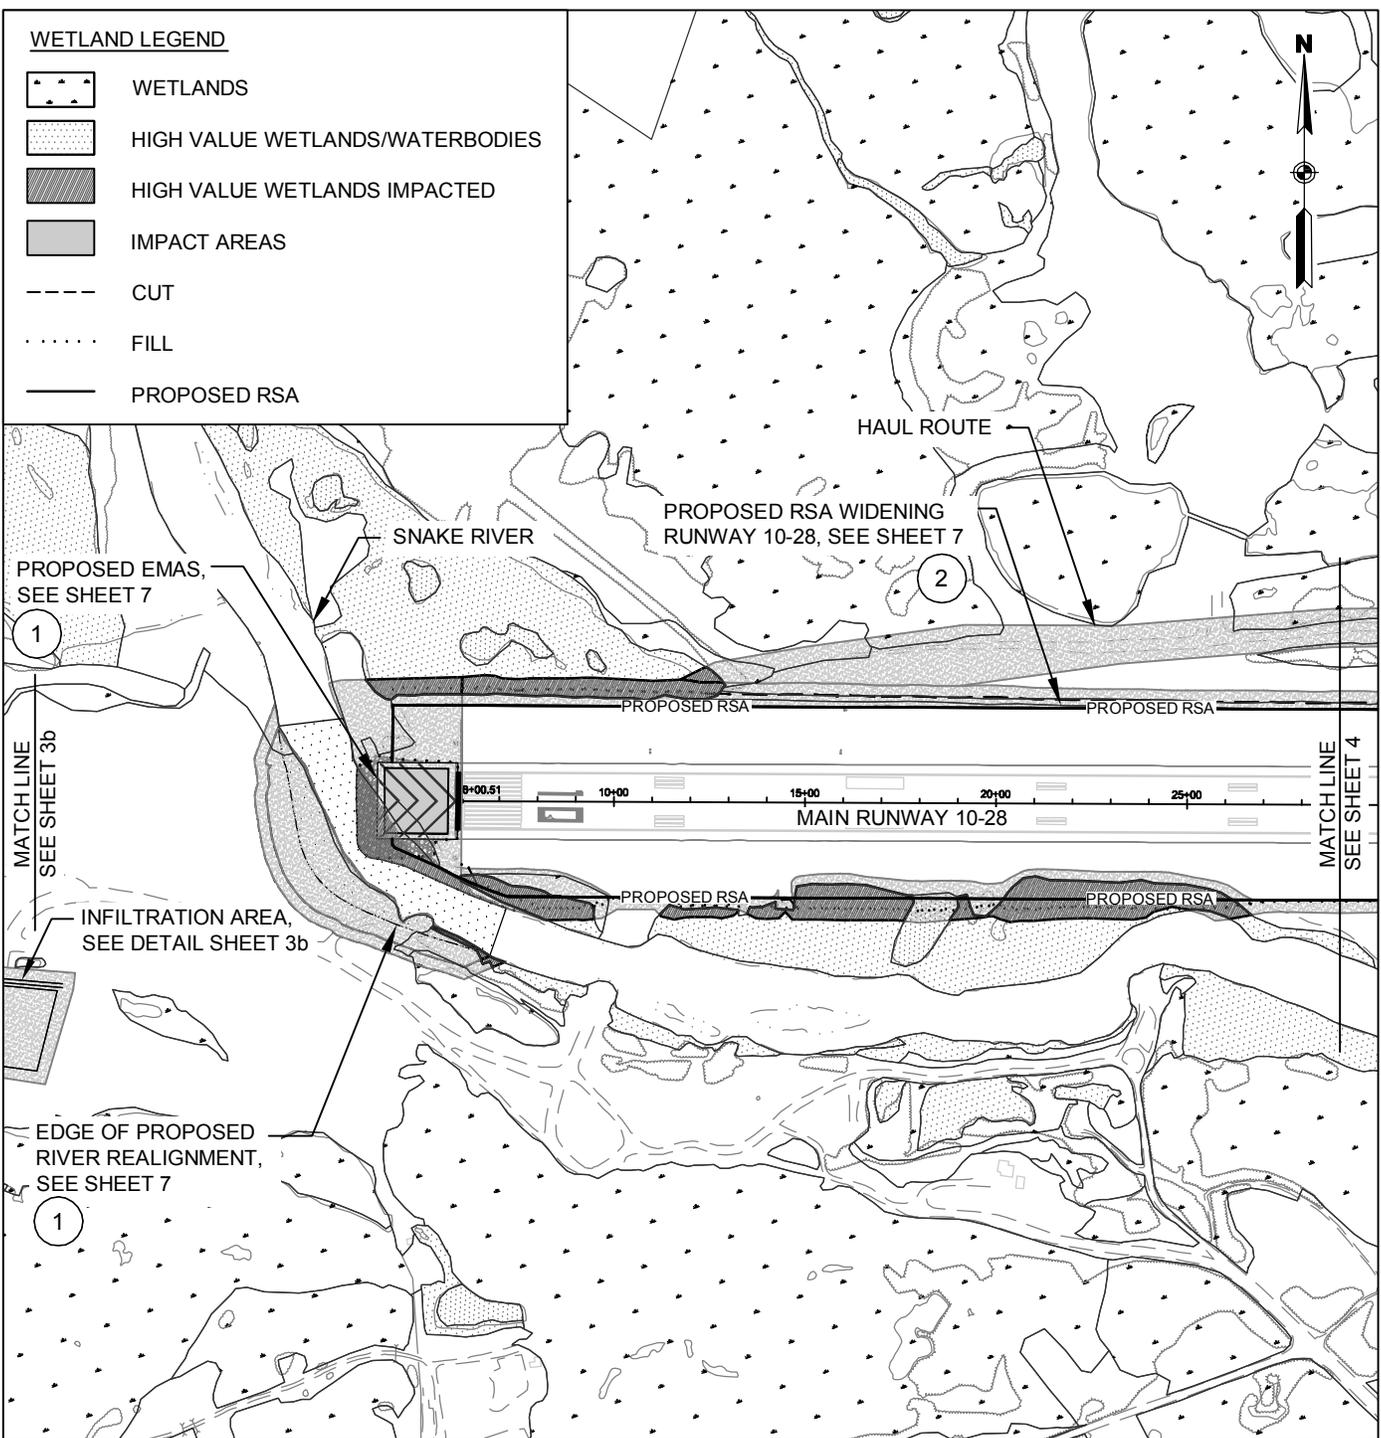



EMAS/RIVER REALIGNMENT

Project: Nome Airport RSA Improvements
 Ref No: POA-2009-1156, Snake River
 Application by: DOT & PF Northern Region
 Location: Nome, Alaska
 Sections: 21, 22, 23, 26, 27, 28 T11S, R34W
 Kateel River Meridian
 Lat: 64.5120°N, Long: 165.4424°W
 USGS Quadrangle: Nome C-1, AK
 Water Body: Snake River
 DATE: July 2013

I:\1182800\Dwgs\N\Nome\ACOE_Permits\1182800_ACOE_Fig-03b.dwg

WETLAND LEGEND

- WETLANDS
- HIGH VALUE WETLANDS/WATERBODIES
- HIGH VALUE WETLANDS IMPACTED
- IMPACT AREAS
- CUT
- FILL
- PROPOSED RSA

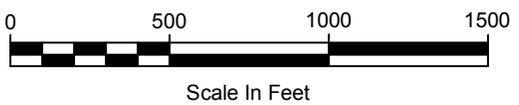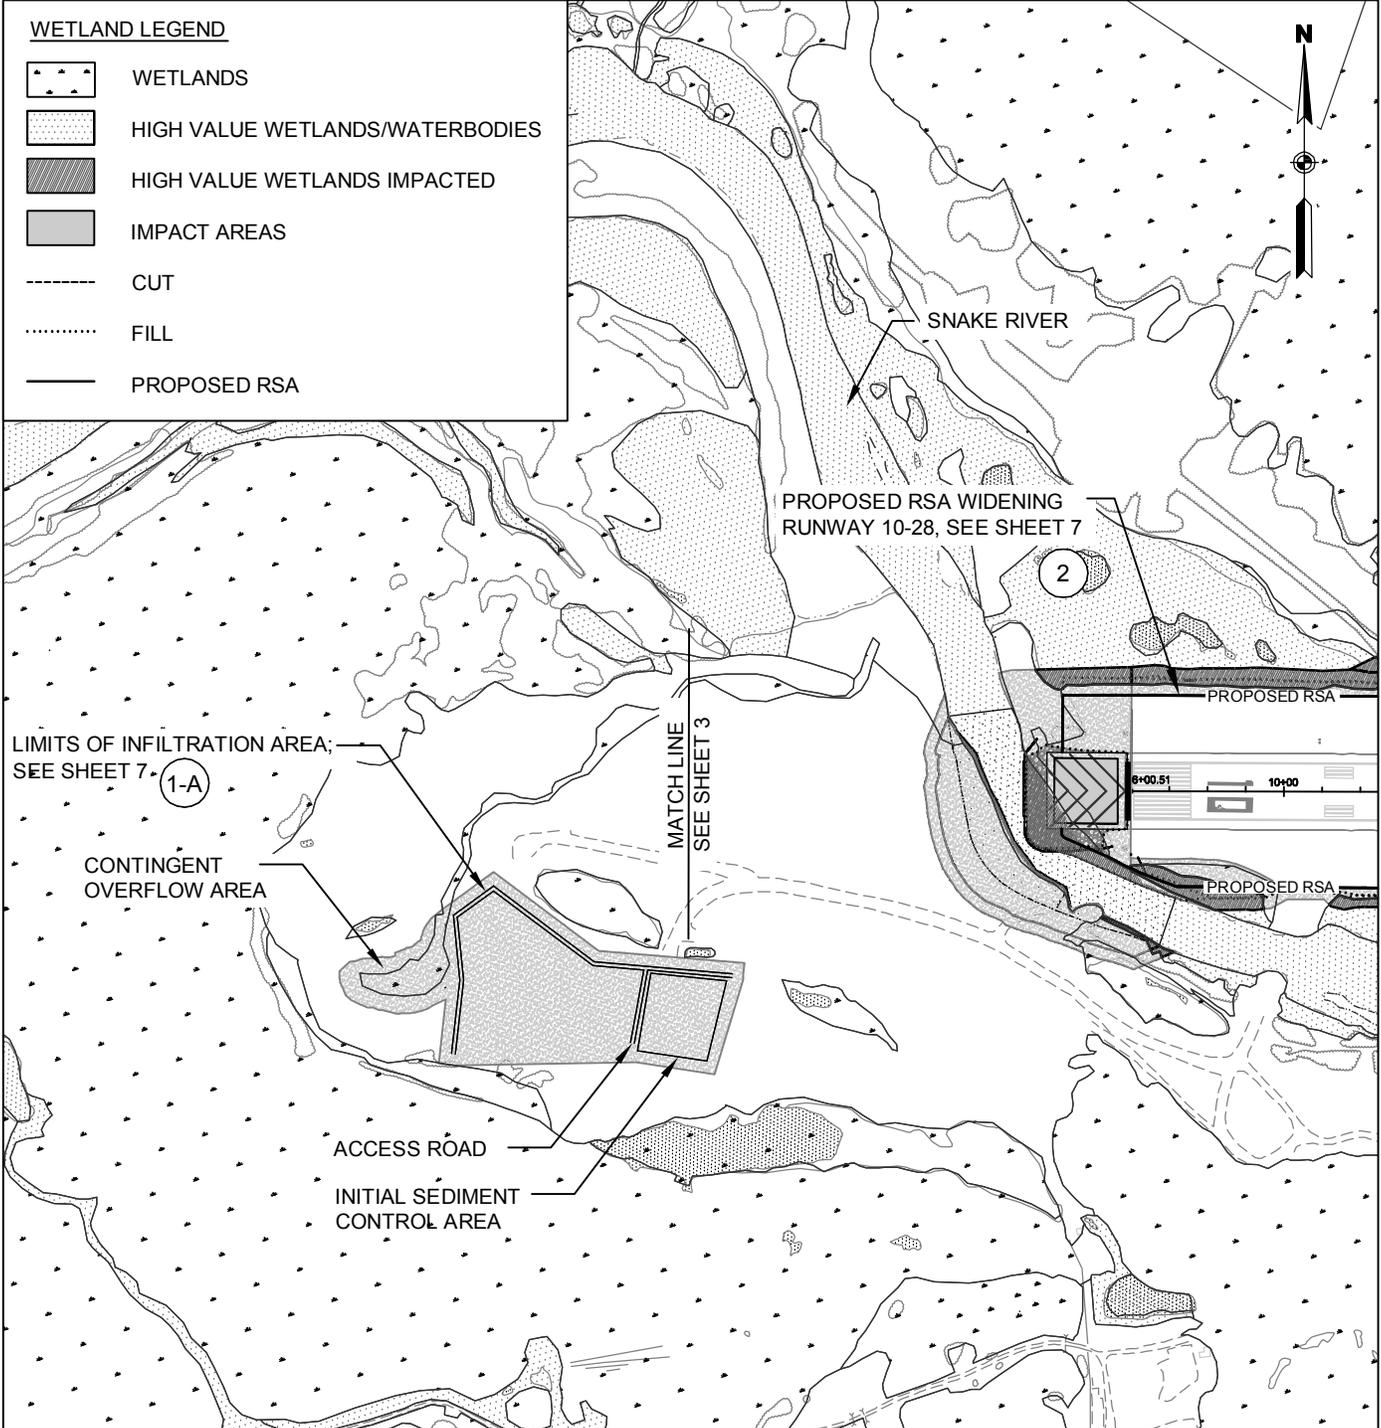


INFILTRATION

Project: Nome Airport RSA Improvements
 Ref No: POA-2009-1156, Snake River
 Application by: DOT & PF Northern Region
 Location: Nome, Alaska
 Sections: 21, 22, 23, 26, 27, 28 T11S, R34W
 Kateel River Meridian
 Lat: 64.5120°N, Long: 165.4424°W
 USGS Quadrangle: Nome C-1, AK
 Water Body: Snake River
 DATE: July 2013

I:\1182800\Dwgs\N\Nome\ACOE_Permits\1182800_ACOE_Fig-04.dwg

WETLAND LEGEND

- WETLANDS
- HIGH VALUE WETLANDS/WATERBODIES
- HIGH VALUE WETLANDS IMPACTED
- IMPACT AREAS
- CUT
- FILL
- PROPOSED RSA

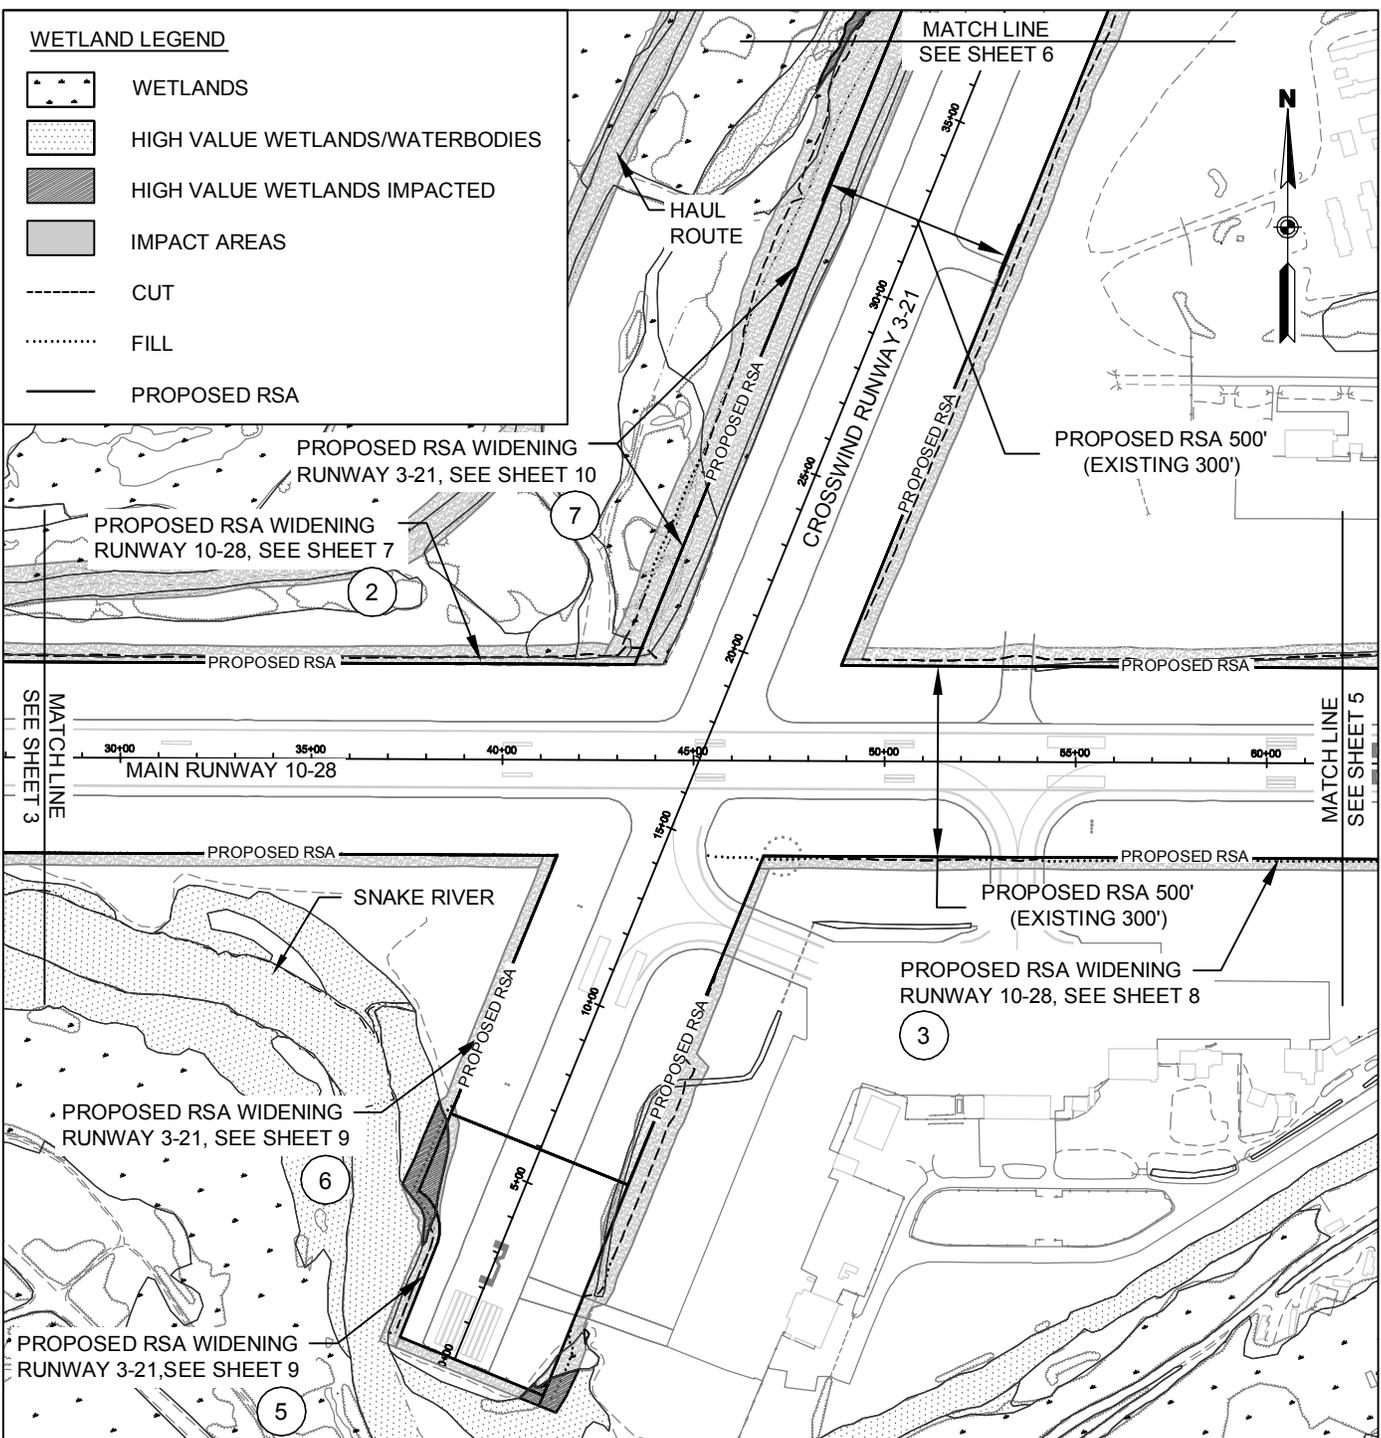



RSA WIDENING

Project: Nome Airport RSA Improvements
 Ref No: POA-2009-1156, Snake River
 Application by: DOT & PF Northern Region
 Location: Nome, Alaska
 Sections: 21, 22, 23, 26, 27, 28 T11S, R34W
 Kateel River Meridian
 Lat: 64.5120°N, Long: 165.4424°W
 USGS Quadrangle: Nome C-1, AK
 Water Body: Snake River
 DATE: July 2013

I:\1182800\Dwgs\N\Nome\ACOE_Permits\1182800_ACOE_Fig-05.dwg

WETLAND LEGEND

-  WETLANDS
-  HIGH VALUE WETLANDS/WATERBODIES
-  HIGH VALUE WETLANDS IMPACTED
-  IMPACT AREAS
-  CUT
-  FILL
-  PROPOSED RSA

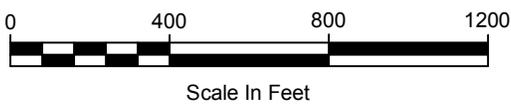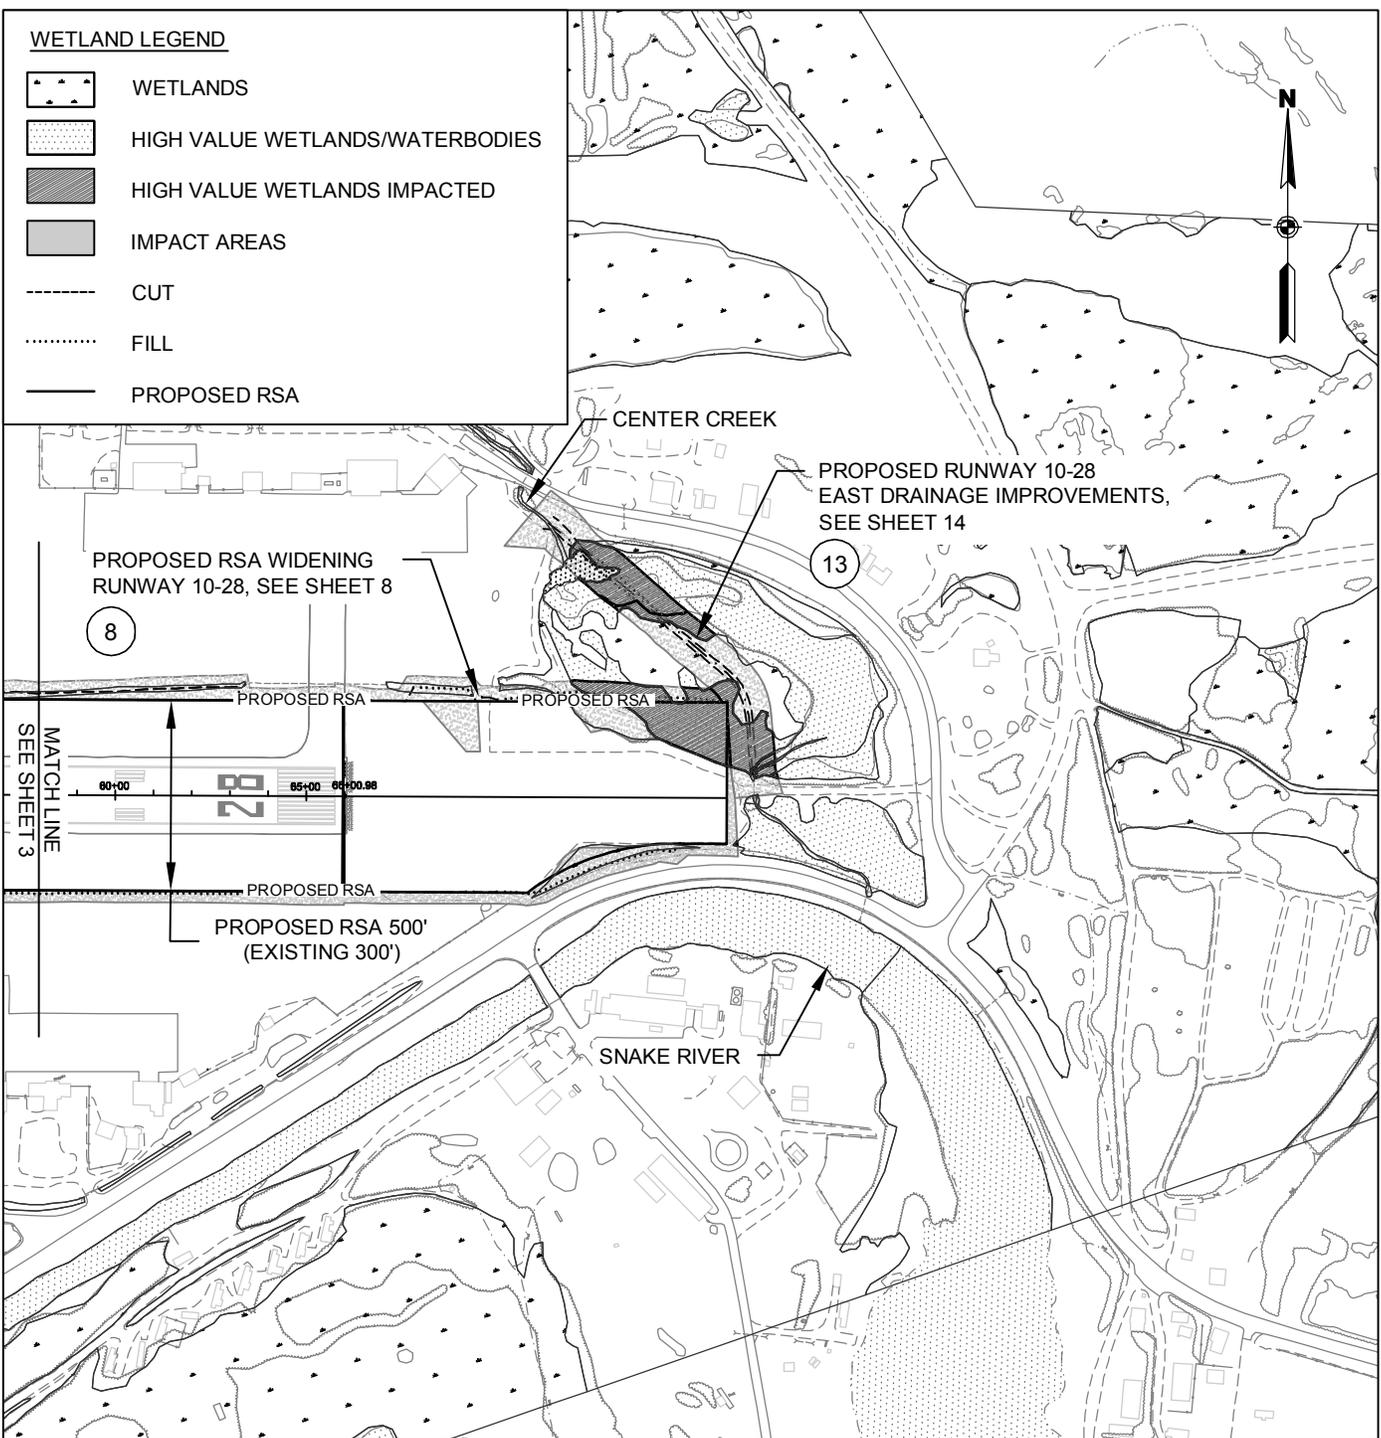



RSA WIDENING

Project: Nome Airport RSA Improvements
 Ref No: POA-2009-1156, Snake River
 Application by: DOT & PF Northern Region
 Location: Nome, Alaska
 Sections: 21, 22, 23, 26, 27, 28 T11S, R34W
 Kateel River Meridian
 Lat: 64.5120°N, Long: 165.4424°W
 USGS Quadrangle: Nome C-1, AK
 Water Body: Snake River
 DATE: July 2013

I:\1182800\Dwgs\N\Nome\ACOE_Permits\1182800_ACOE_Fig-06.dwg

WETLAND LEGEND

-  WETLANDS
-  HIGH VALUE WETLANDS/WATERBODIES
-  HIGH VALUE WETLANDS IMPACTED
-  IMPACT AREAS
-  CUT
-  FILL
-  PROPOSED RSA

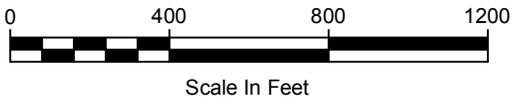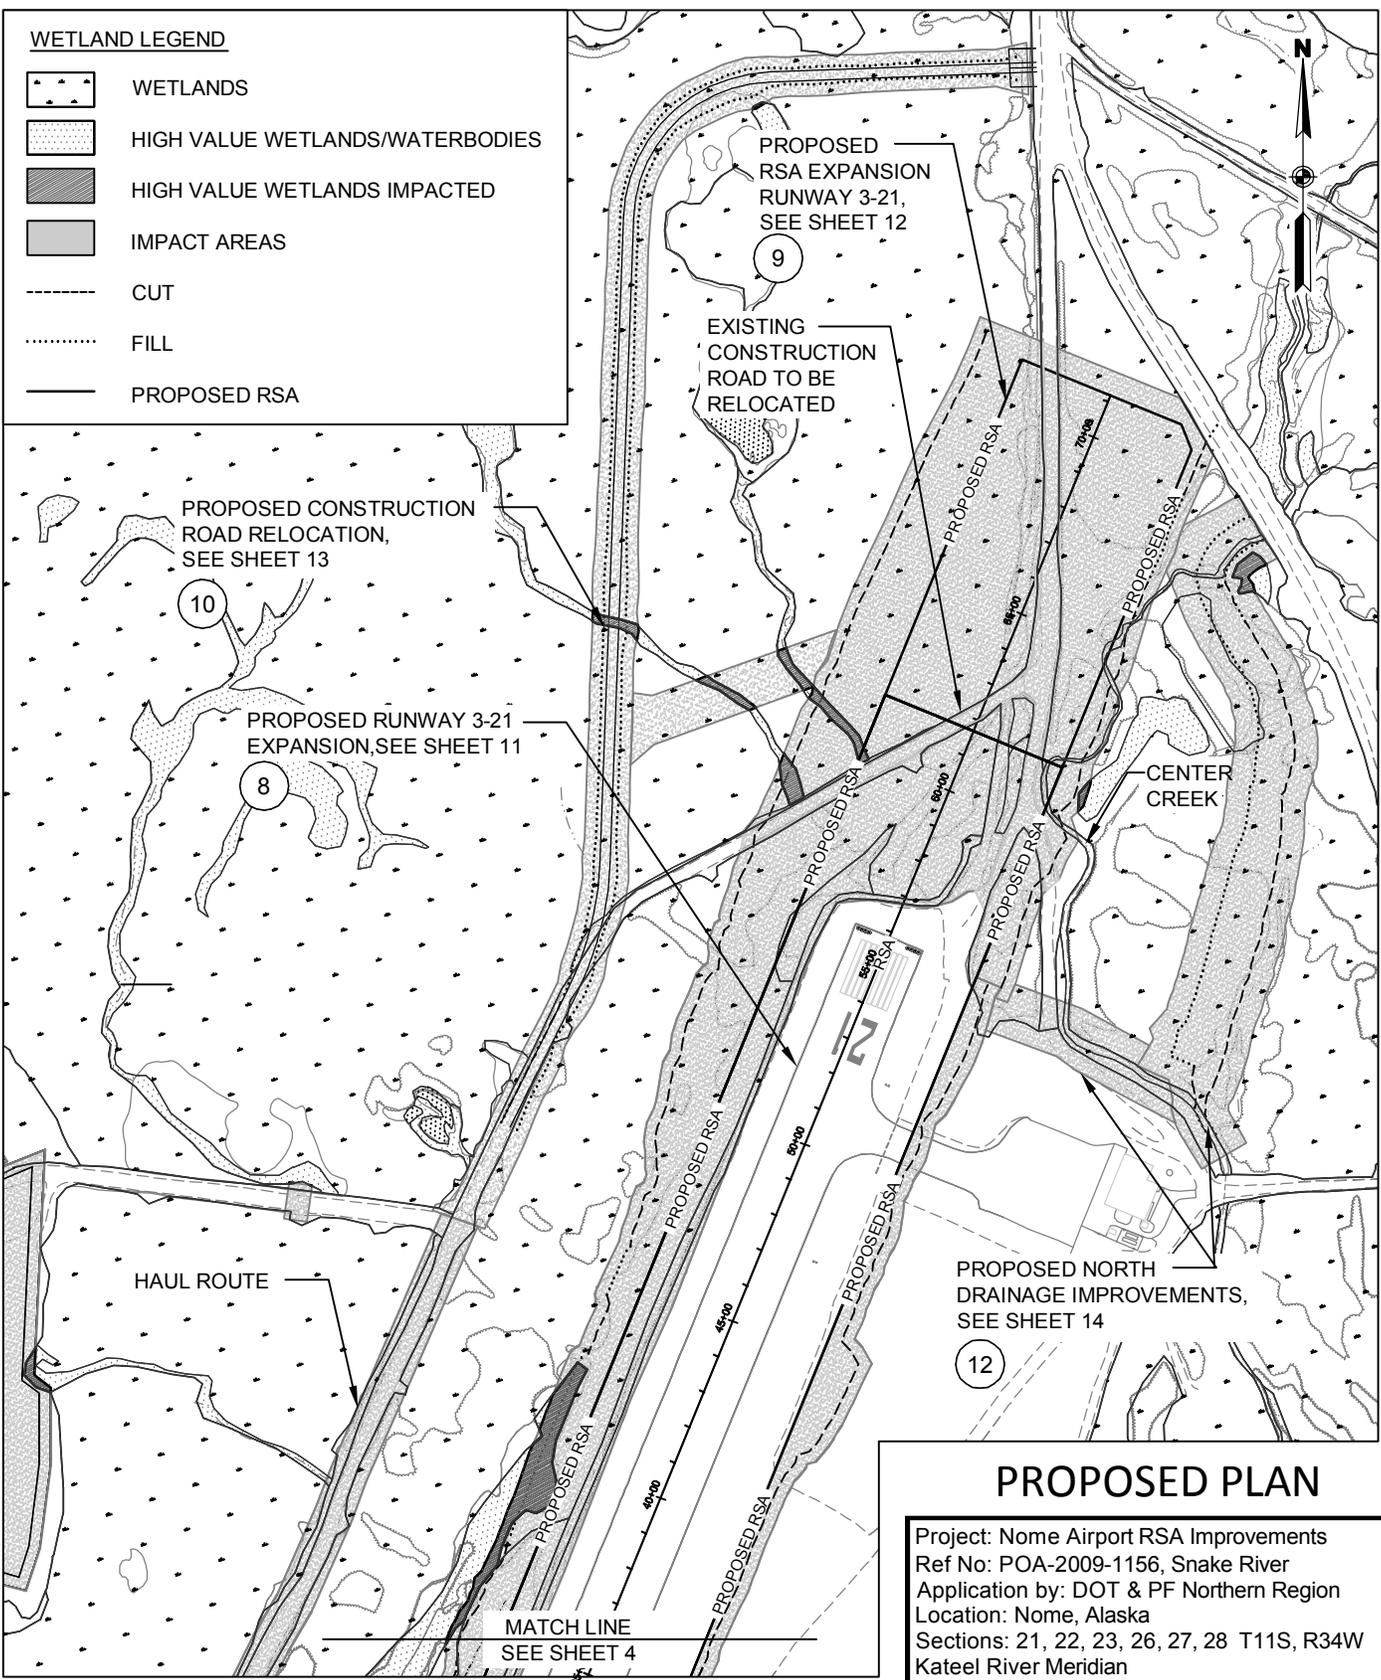


PROPOSED PLAN

Project: Nome Airport RSA Improvements
 Ref No: POA-2009-1156, Snake River
 Application by: DOT & PF Northern Region
 Location: Nome, Alaska
 Sections: 21, 22, 23, 26, 27, 28 T11S, R34W
 Kateel River Meridian
 Lat: 64.5120°N, Long: 165.4424°W
 USGS Quadrangle: Nome C-1, AK
 Water Body: Snake River
 DATE: July 2013

I:\1182800\Dwgs\N\Nome\ACOE_Permits\1182800_ACOE_Fig-06b.dwg

WETLAND LEGEND

-  WETLANDS
-  HIGH VALUE WETLANDS/WATERBODIES
-  HIGH VALUE WETLANDS IMPACTED
-  IMPACT AREAS
-  CUT
-  FILL
-  PROPOSED RSA

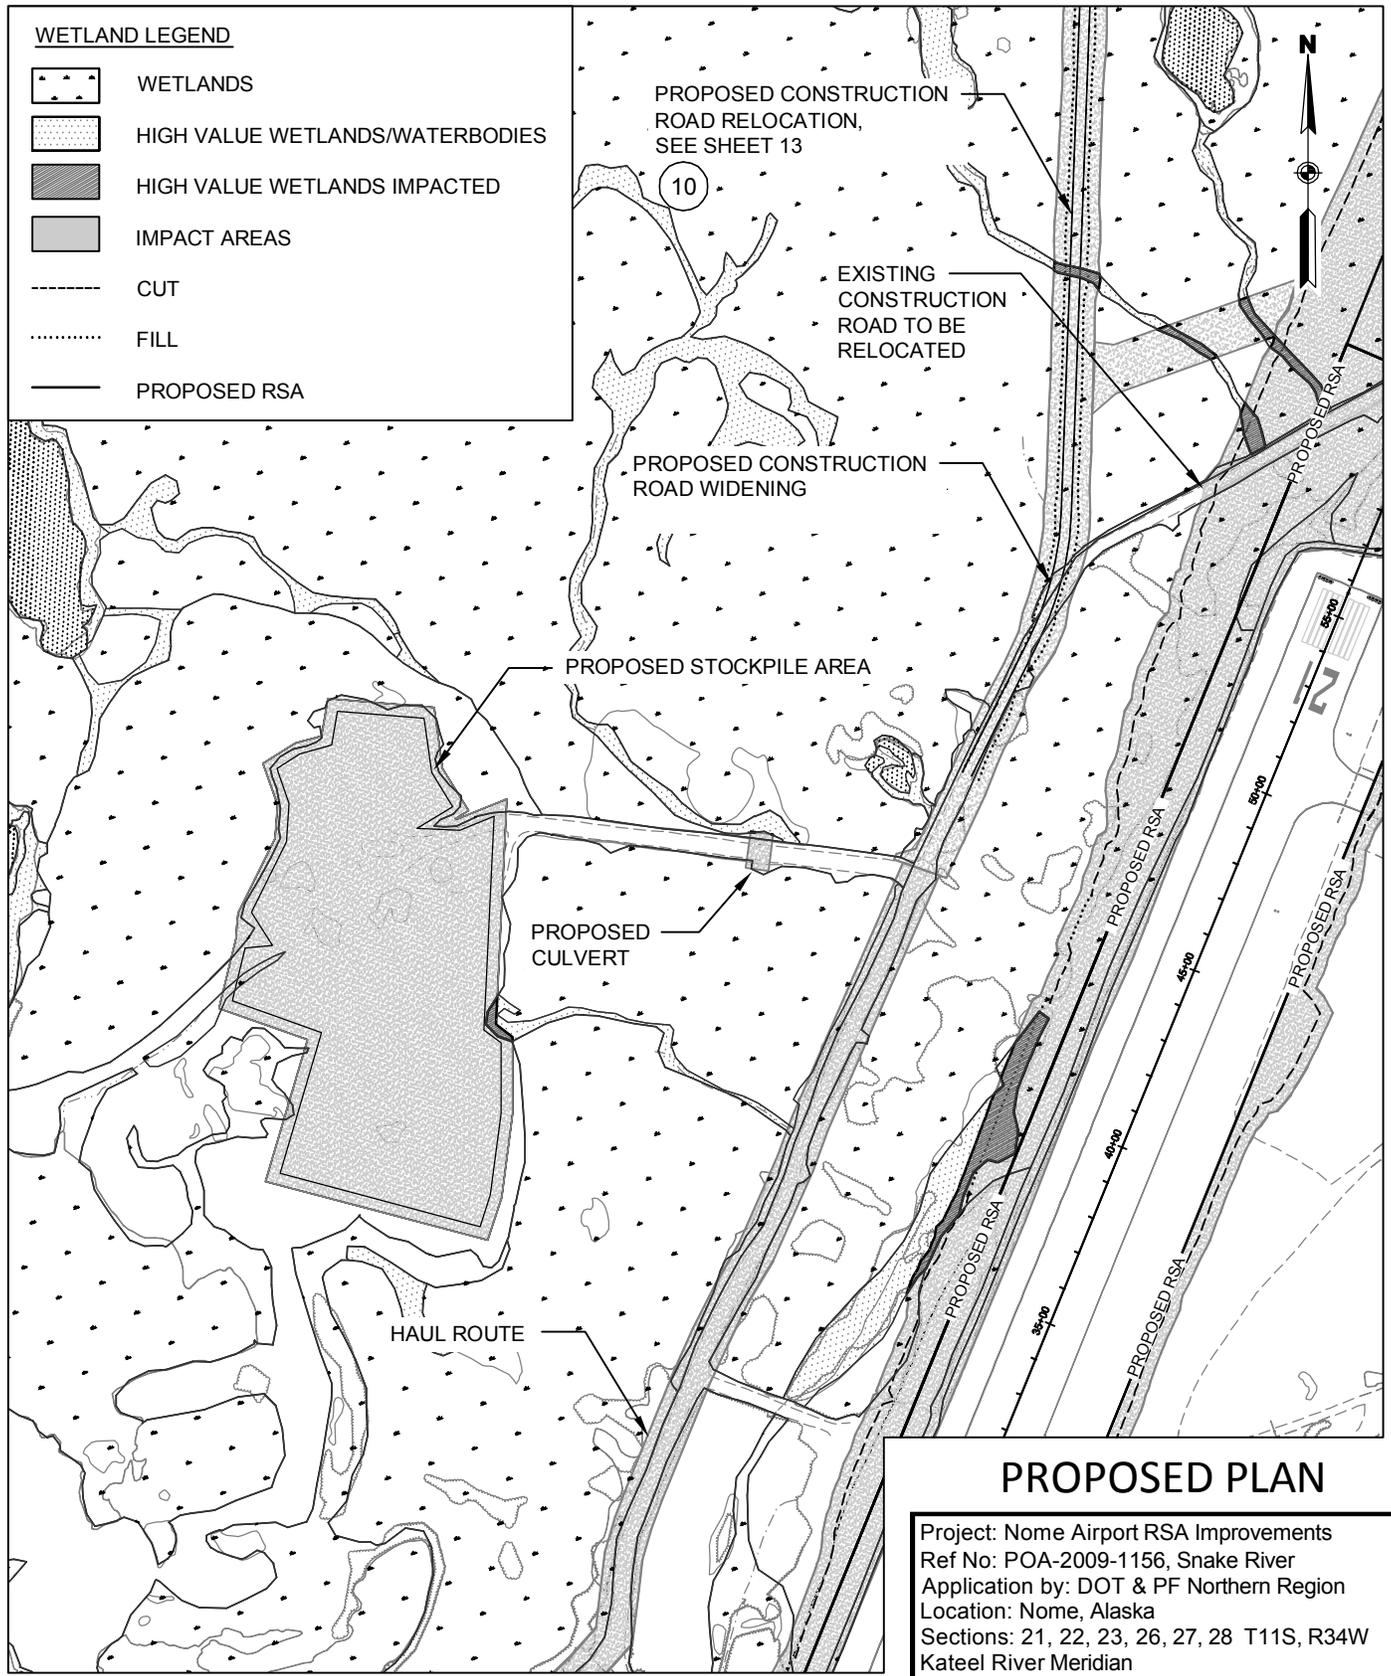


Scale In Feet

PROPOSED PLAN

Project: Nome Airport RSA Improvements
 Ref No: POA-2009-1156, Snake River
 Application by: DOT & PF Northern Region
 Location: Nome, Alaska
 Sections: 21, 22, 23, 26, 27, 28 T11S, R34W
 Kateel River Meridian
 Lat: 64.5120°N, Long: 165.4424°W
 USGS Quadrangle: Nome C-1, AK
 Water Body: Snake River
 DATE: July 2013


I:\1182800\Dwgs\N\Nome\ACOE_Permits\1182800_ACOE_Fig-07.dwg

*OHW - ORDINARY HIGH WATER

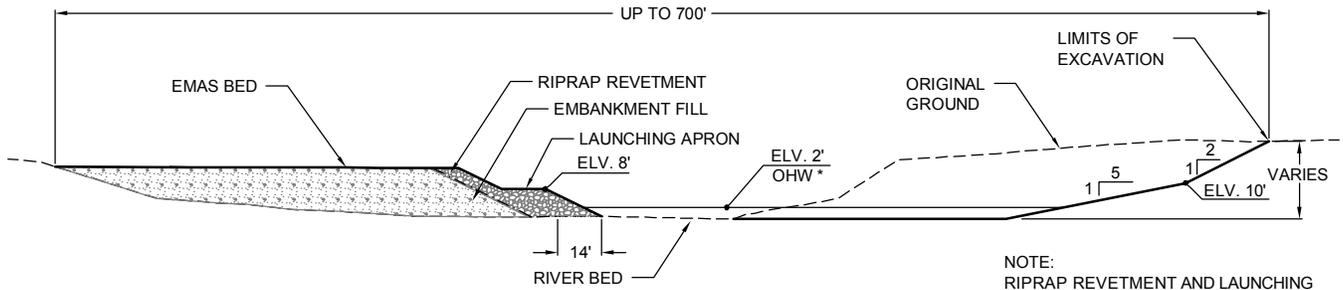


NOTE:
RIPRAP REVETMENT AND LAUNCHING
APRON ON LEFT RIVER BANK FROM
RIVER STA. 303+00 TO STA. 307+50

1 EMAS AND RIVER REALIGNMENT - TYPICAL N.T.S.

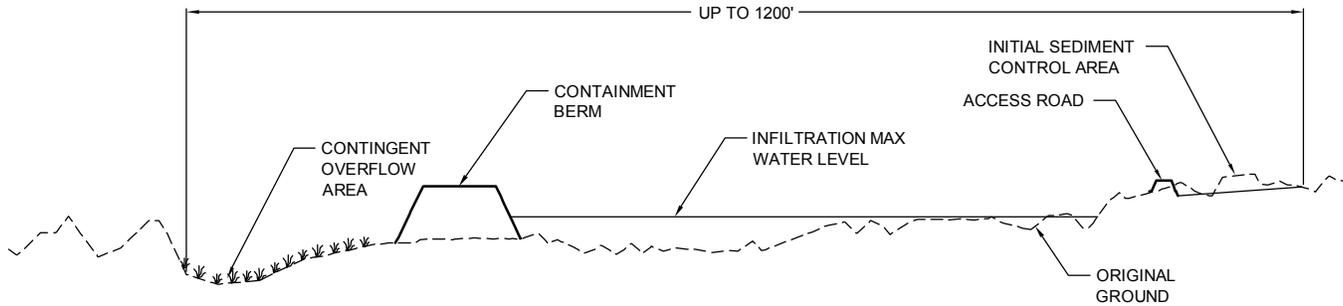

1A INFILTRATION - TYPICAL N.T.S.

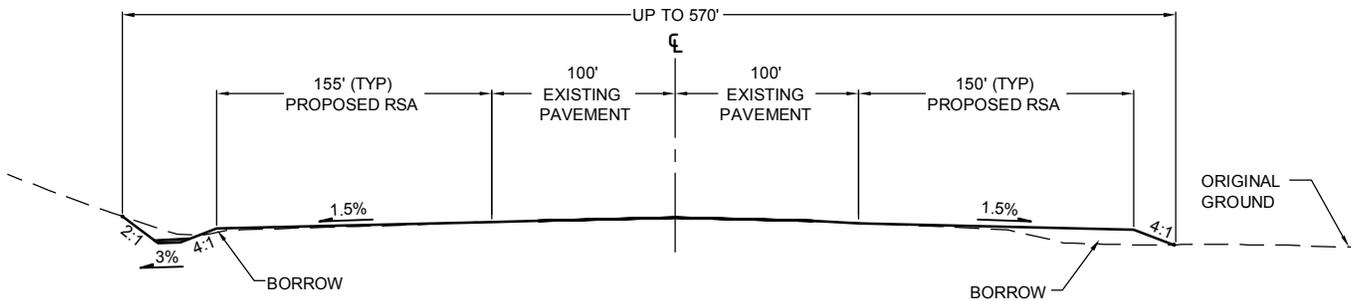


2 MAIN RUNWAY 10-28 - TYPICAL N.T.S.
STA. 6+00.51 TO STA. 44+00


TYPICAL SECTIONS

Project: Nome Airport RSA Improvements
 Ref No: POA-2009-1156, Snake River
 Application by: DOT & PF Northern Region
 Location: Nome, Alaska
 Sections: 21, 22, 23, 26, 27, 28 T11S, R34W
 Kateel River Meridian
 Lat: 64.5120°N, Long: 165.4424°W
 USGS Quadrangle: Nome C-1, AK
 Water Body: Snake River
 DATE: July 2013

I:\1182800\Dwgs\N\Nome\ACOE_Permits\1182800_ACOE_Fig-08.dwg

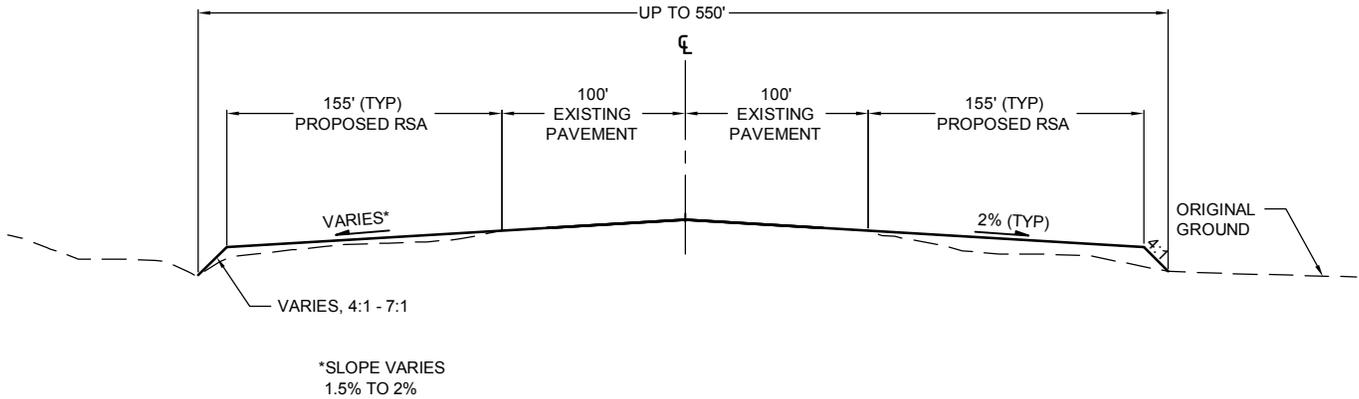

3 MAIN RUNWAY 10-28, TYPICAL N.T.S.
STA. 47+00.51 TO STA. 66+00.98

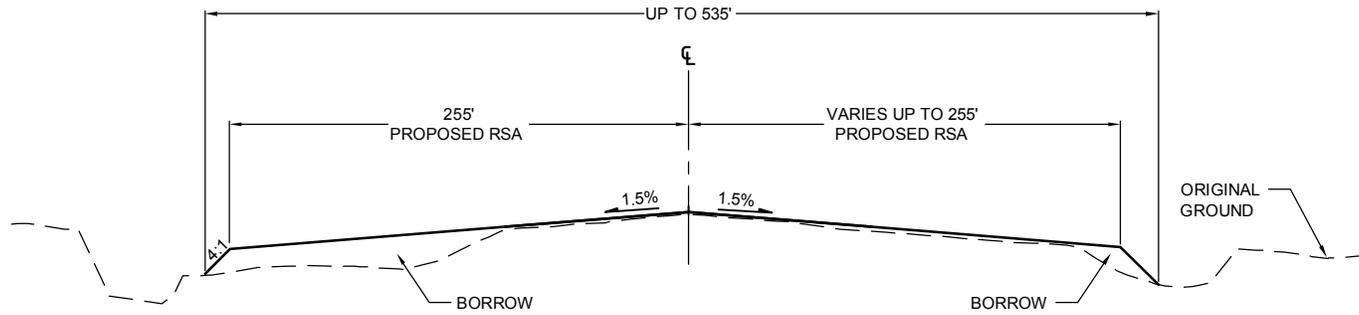


4 MAIN RUNWAY TH 28 RSA - TYPICAL N.T.S.
STA. 66+01 TO STA. 76+01*


*FROM STA. 66+01 TO STA. 68+01, A 200' WIDE, 2" DEEP ASPHALT BLAST PAD WILL BE PLACED WITHIN THE RUNWAY SAFETY AREA.

TYPICAL SECTIONS

Project: Nome Airport RSA Improvements
 Ref No: POA-2009-1156, Snake River
 Application by: DOT & PF Northern Region
 Location: Nome, Alaska
 Sections: 21, 22, 23, 26, 27, 28 T11S, R34W
 Kateel River Meridian
 Lat: 64.5120°N, Long: 165.4424°W
 USGS Quadrangle: Nome C-1, AK
 Water Body: Snake River
 DATE: July 2013

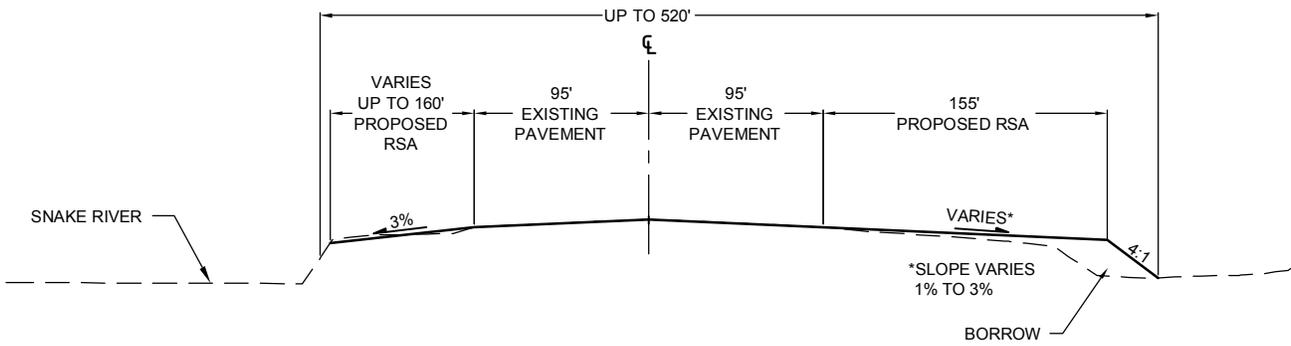

5 CROSSWIND RUNWAY 3-21, TYPICAL N.T.S.
 STA. 00+00.31 TO STA. 1+95
 STA. 9+40 TO STA. 14+00

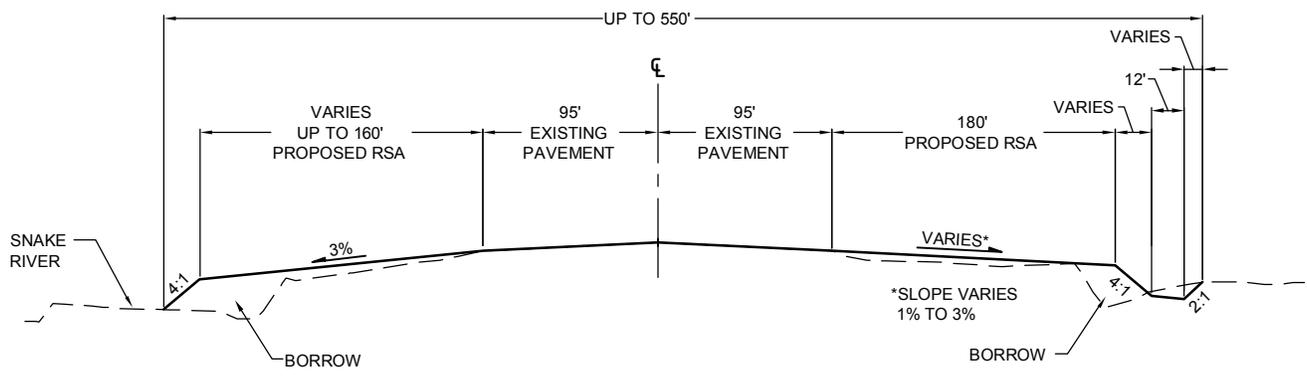


6 CROSSWIND RUNWAY 3-21 - TYPICAL N.T.S.
 STA. 1+95 TO STA. 9+40

TYPICAL SECTIONS


Project: Nome Airport RSA Improvements
 Ref No: POA-2009-1156, Snake River
 Application by: DOT & PF Northern Region
 Location: Nome, Alaska
 Sections: 21, 22, 23, 26, 27, 28 T11S, R34W
 Kateel River Meridian
 Lat: 64.5120°N, Long: 165.4424°W
 USGS Quadrangle: Nome C-1, AK
 Water Body: Snake River
 DATE: July 2013

I:\1182800\Dwgs\N\Nome\ACOE_Permits\1182800_ACOE_Fig-09.dwg

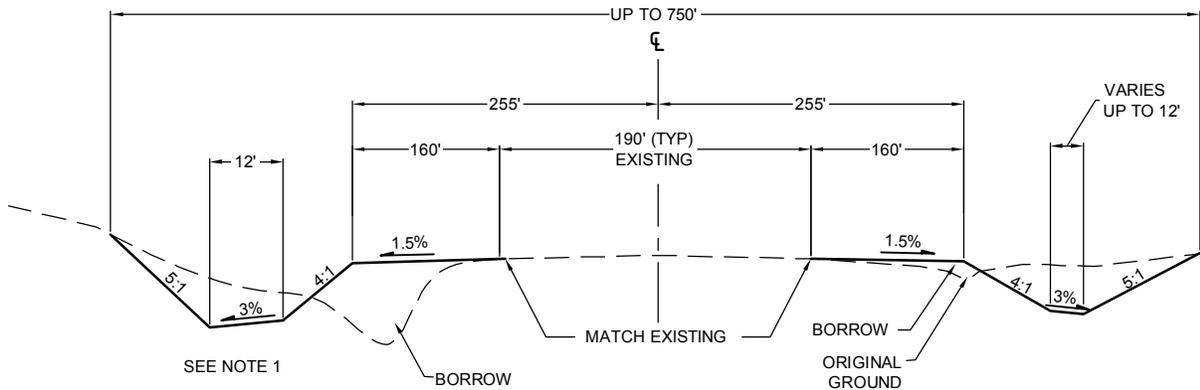

7 CROSSWIND RUNWAY 3-21, TYPICAL N.T.S.

STA. 19+00 TO STA. 20+20
 STA. 24+40 TO STA. 30+80
 STA. 30+80 TO STA. 37+20
 STA. 42+80 TO STA. 44+40
 STA. 45+80 TO STA. 55+76

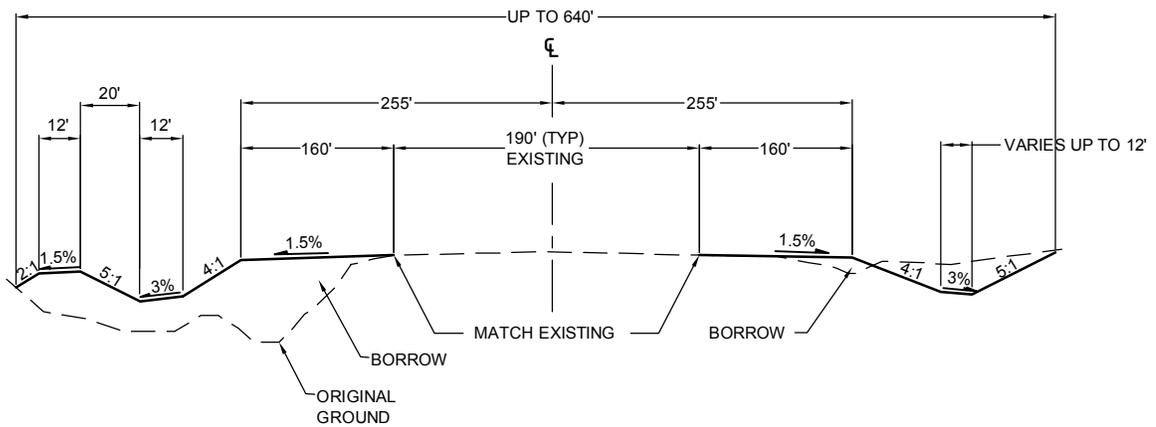

7A CROSSWIND RUNWAY 3-21, TYPICAL N.T.S.


STA. 20+20 TO STA. 24+40,
 STA. 37+20 TO STA. 42+80
 STA. 44+40 TO STA. 45+80

NOTE:
 1. EXISTING GROUND ON THE LEFT SIDE MAY CHANGE DUE TO EARTH DISTURBANCE IN ACTIVE MINING AREA,

TYPICAL SECTIONS

Project: Nome Airport RSA Improvements
 Ref No: POA-2009-1156, Snake River
 Application by: DOT & PF Northern Region
 Location: Nome, Alaska
 Sections: 21, 22, 23, 26, 27, 28 T11S, R34W
 Kateel River Meridian
 Lat: 64.5120°N, Long: 165.4424°W
 USGS Quadrangle: Nome C-1, AK
 Water Body: Snake River
 DATE: July 2013

I:\1182800\Dwgs\N\Nome\ACOE_Permits\1182800_ACOE_Fig-10.dwg

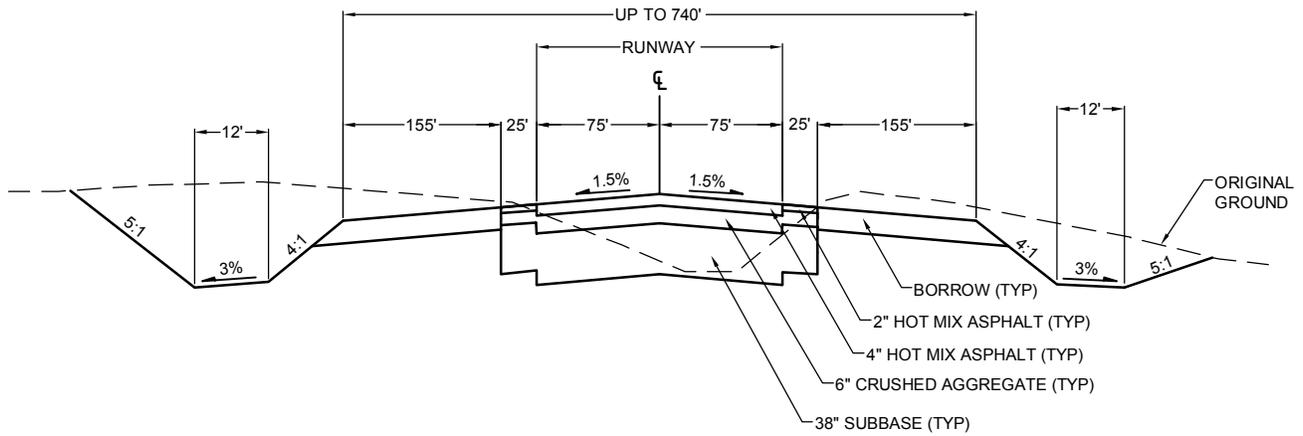


8 CROSSWIND RUNWAY EXTENSION - TYPICAL N.T.S.
 STA. 55+76 TO STA. 61+76

TYPICAL SECTIONS

Project: Nome Airport RSA Improvements
 Ref No: POA-2009-1156, Snake River
 Application by: DOT & PF Northern Region
 Location: Nome, Alaska
 Sections: 21, 22, 23, 26, 27, 28 T11S, R34W
 Kateel River Meridian
 Lat: 64.5120°N, Long: 165.4424°W
 USGS Quadrangle: Nome C-1, AK
 Water Body: Snake River
 DATE: July 2013

I:\1182800\Dwgs\N\Nome\ACOE_Permits\1182800_ACOE_Fig-11.dwg

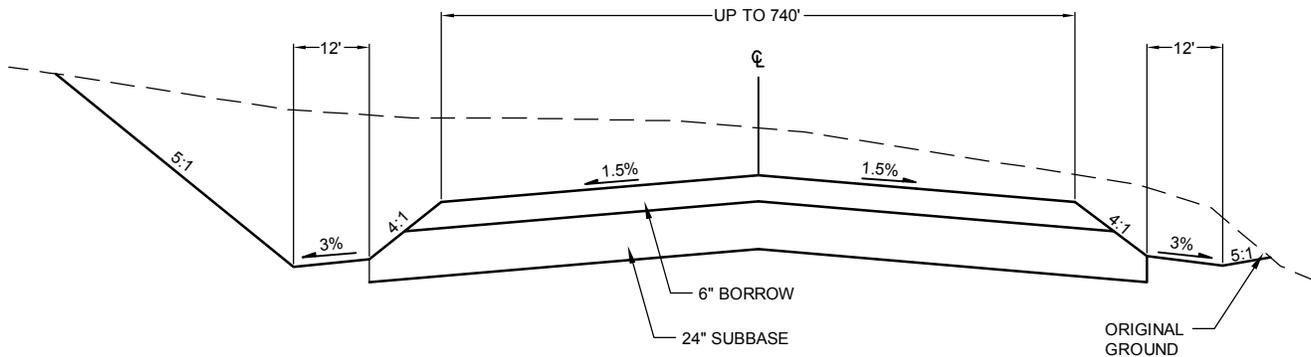

9

CROSSWIND RUNWAY RSA - TYPICAL


N.T.S.

STA. 61+76 TO STA. 71+76*

*FROM STA. 61+76 TO STA. 63+76, A 200' WIDE, 2" DEEP ASPHALT BLAST PAD WILL BE PLACED WITHIN THE RUNWAY SAFETY AREA.

TYPICAL SECTIONS

Project: Nome Airport RSA Improvements
 Ref No: POA-2009-1156, Snake River
 Application by: DOT & PF Northern Region
 Location: Nome, Alaska
 Sections: 21, 22, 23, 26, 27, 28 T11S, R34W
 Kateel River Meridian
 Lat: 64.5120°N, Long: 165.4424°W
 USGS Quadrangle: Nome C-1, AK
 Water Body: Snake River
 DATE: July 2013

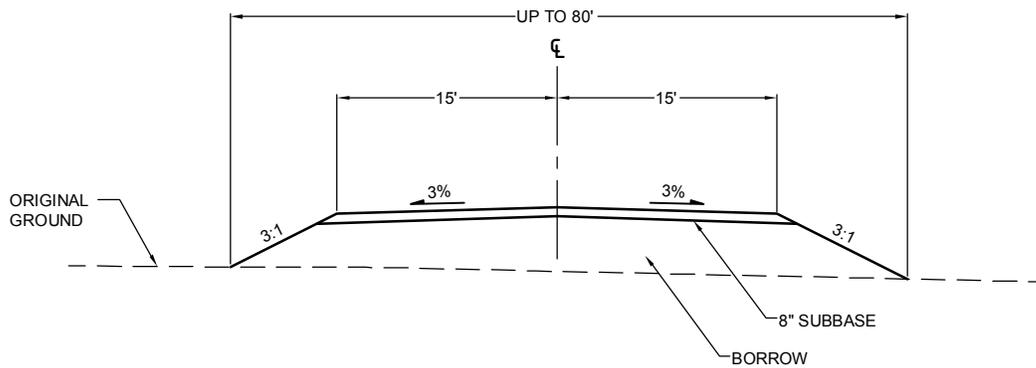


10 CONSTRUCTION ROAD RELOCATION - TYPICAL N.T.S.

TYPICAL SECTIONS


Project: Nome Airport RSA Improvements
 Ref No: POA-2009-1156, Snake River
 Application by: DOT & PF Northern Region
 Location: Nome, Alaska
 Sections: 21, 22, 23, 26, 27, 28 T11S, R34W
 Kateel River Meridian
 Lat: 64.5120°N, Long: 165.4424°W
 USGS Quadrangle: Nome C-1, AK
 Water Body: Snake River
 DATE: July 2013

I:\1182800\Dwgs\N\Nome\ACOE_Permits\1182800_ACOE_Fig-14.dwg

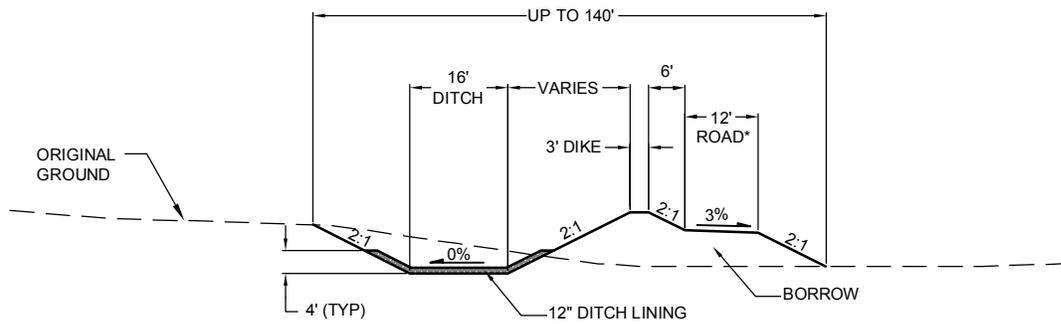

*THE 12-FT ACCESS ROAD IS ON THE WEST SIDE OF THE DITCH AND WIDENS TO 40-FT TO MAKE A TURN-AROUND

12 NORTH DRAINAGE IMPROVEMENTS - TYPICAL N.T.S.

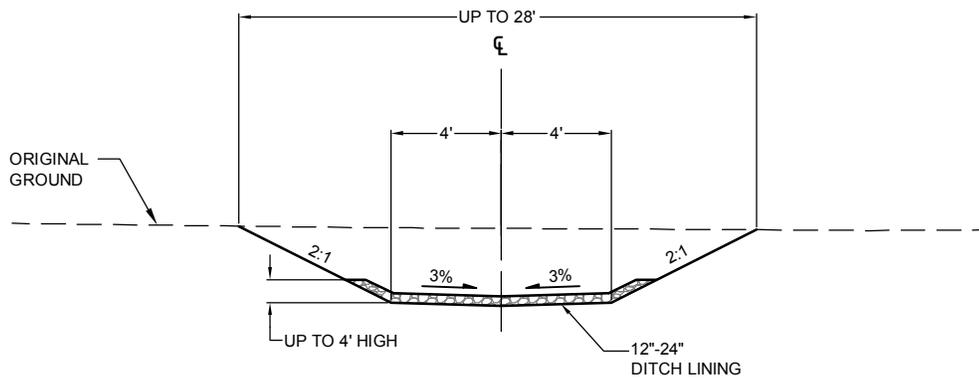

13 EAST DRAINAGE IMPROVEMENTS - TYPICAL N.T.S.

TYPICAL SECTIONS

Project: Nome Airport RSA Improvements
 Ref No: POA-2009-1156, Snake River
 Application by: DOT & PF Northern Region
 Location: Nome, Alaska
 Sections: 21, 22, 23, 26, 27, 28 T11S, R34W
 Kateel River Meridian
 Lat: 64.5120°N, Long: 165.4424°W
 USGS Quadrangle: Nome C-1, AK
 Water Body: Snake River
 DATE: July 2013