



US Army Corps
of Engineers
Alaska District

Public Notice of Application for Permit

Regulatory Division (1145)
CEPOA-RD
Post Office Box 6898
Elmendorf AFB, Alaska 99506-0898

PUBLIC NOTICE DATE: 10 June 2008
EXPIRATION DATE: 24 June 2008
REFERENCE NUMBER: POA-2007-1780
WATERWAY: Chignik Lagoon

*****PUBLIC NOTICE REVISION*****


On May 6, 2008, the Alaska District Corps of Engineers published a Public Notice for Department of the Army (DA) permit number POA-2007-1870, Chignik Lagoon for a DA permit application from Alaska Department of Transportation and Public Facilities, increase the length from 1,600-feet long to 2,200-feet long, as well as, add an apron and apron access road, a designated runway crossing beacon system and a drainage ditch along the southern side of the runway. The project site is located within Sections 5, 7 and 8, T. 45 S., R. 59 W., Seward Meridian; USGS Quad Map Chignik B-2; Latitude 56.310° N., Longitude 158.531° W.; in Chignik Lagoon, Alaska.

Since publication of the public notice, the applicant has requested inclusion of additional work with this evaluation.


PROPOSED ADDITIONAL WORK: The applicant proposes to temporarily stockpile filter rock (1,705 cubic yards measuring 5- to 14-inches in diameter) and armor rock (1,720 cubic yards measuring 17- to 29-inches in diameter) in a 55- by 300-foot area of tidelands (0.4 acre). The material would be placed and removed during low tide when the area is dewatered. Material placement and removal would take place from March 31 to November 15. All work would be performed in accordance with the enclosed plan (sheets 1-3) dated June 2, 2008.

All other information contained in the previous notice remains the same. Please bring this announcement to the attention of anyone you know who is or may be interested. Please contact Serena Sweet at (907) 753-2819, toll free from within Alaska at (800) 478-2712, by fax at (907) 753-5567, or by email at Serena.E.Sweet@usace.army.mil for further information.


District Engineer
U.S. Army, Corps of Engineers

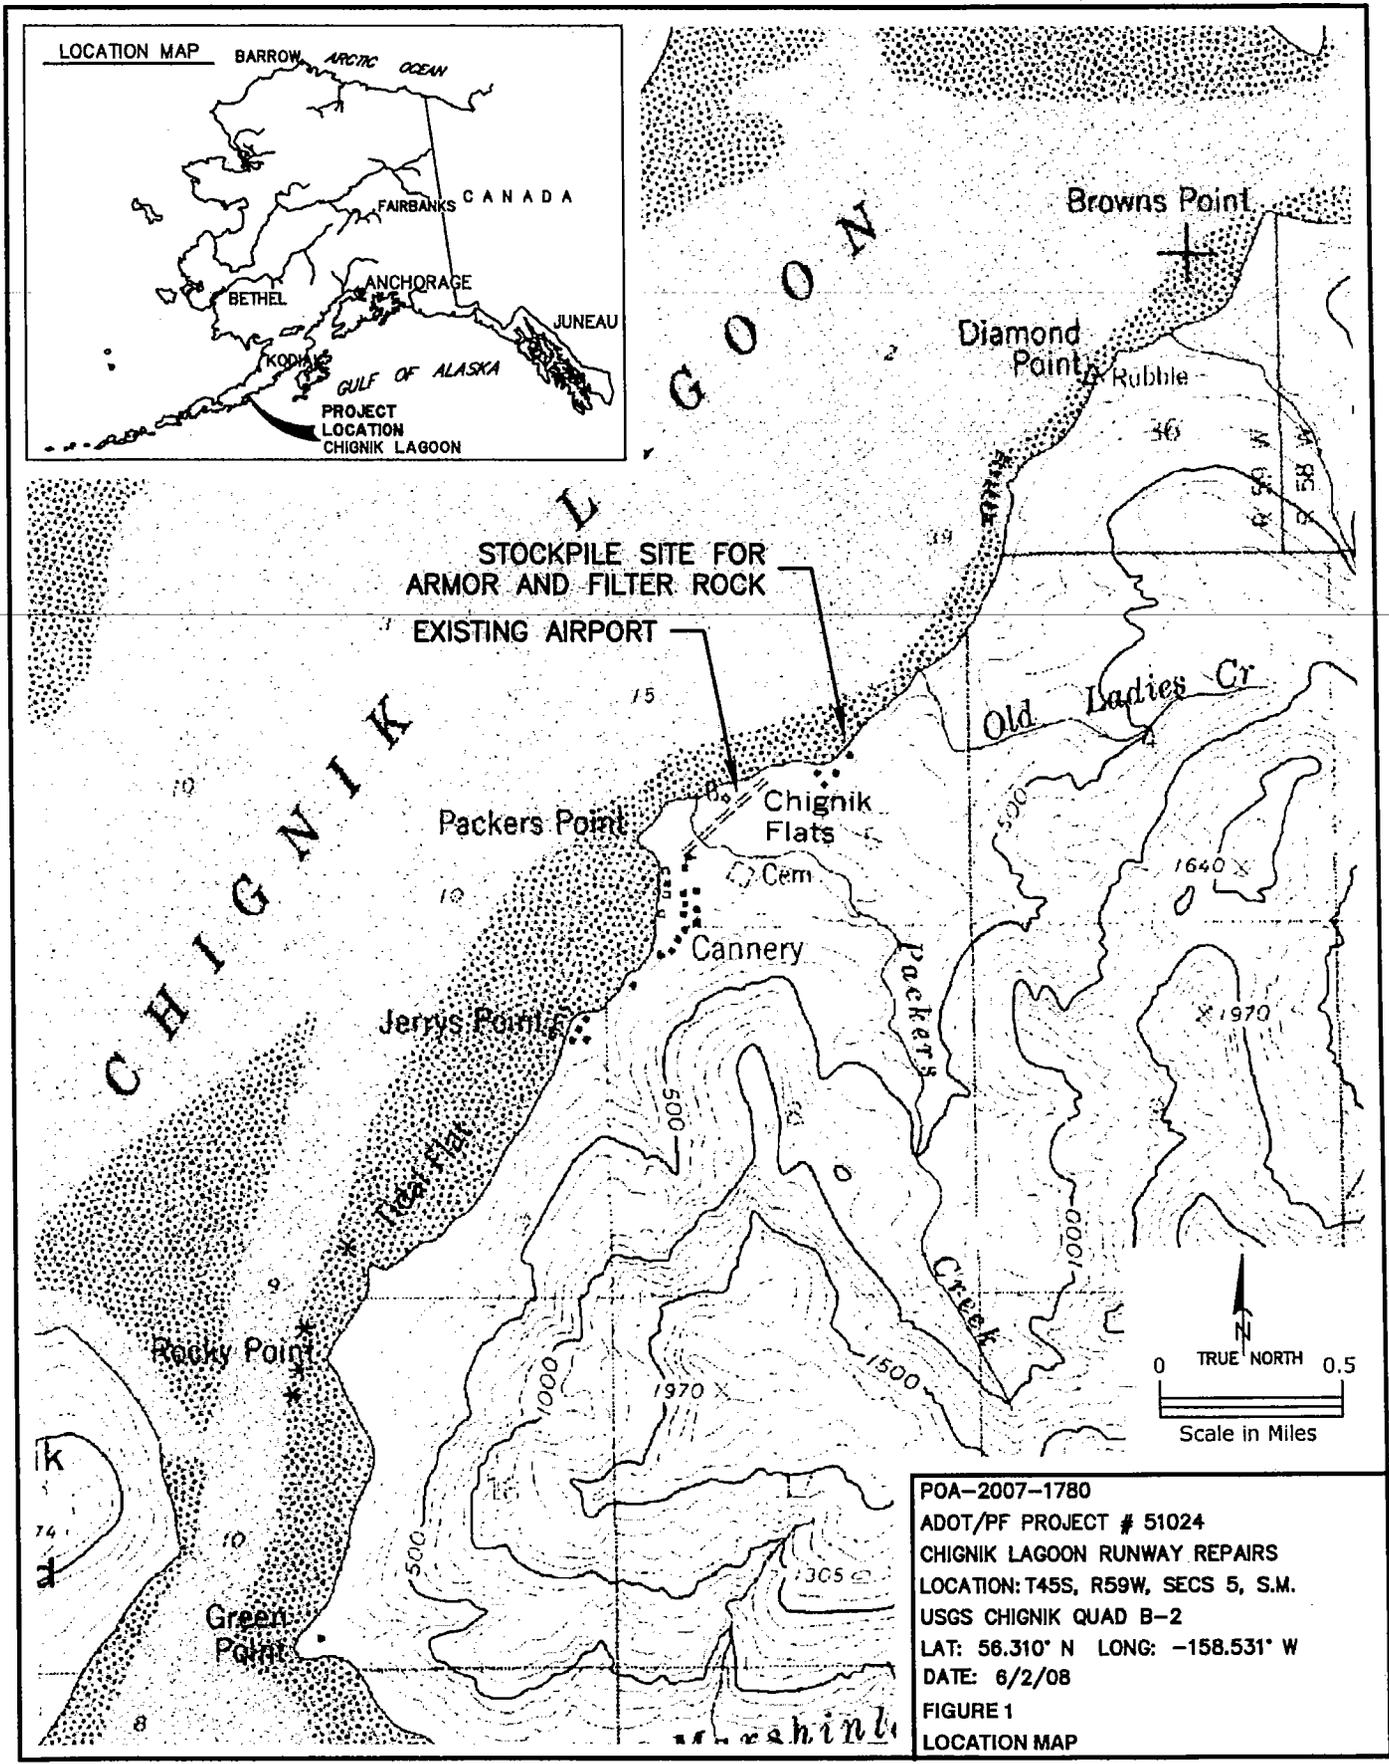

POA-2007-1780
 ADOT/PF PROJECT # 51024
 CHIGNIK LAGOON RUNWAY REPAIRS
 LOCATION: T45S, R59W, SECS 5, S.M.
 USGS CHIGNIK QUAD B-2
 LAT: 56.310' N LONG: -158.531' W
 DATE: 6/2/08
 FIGURE 1
 LOCATION MAP

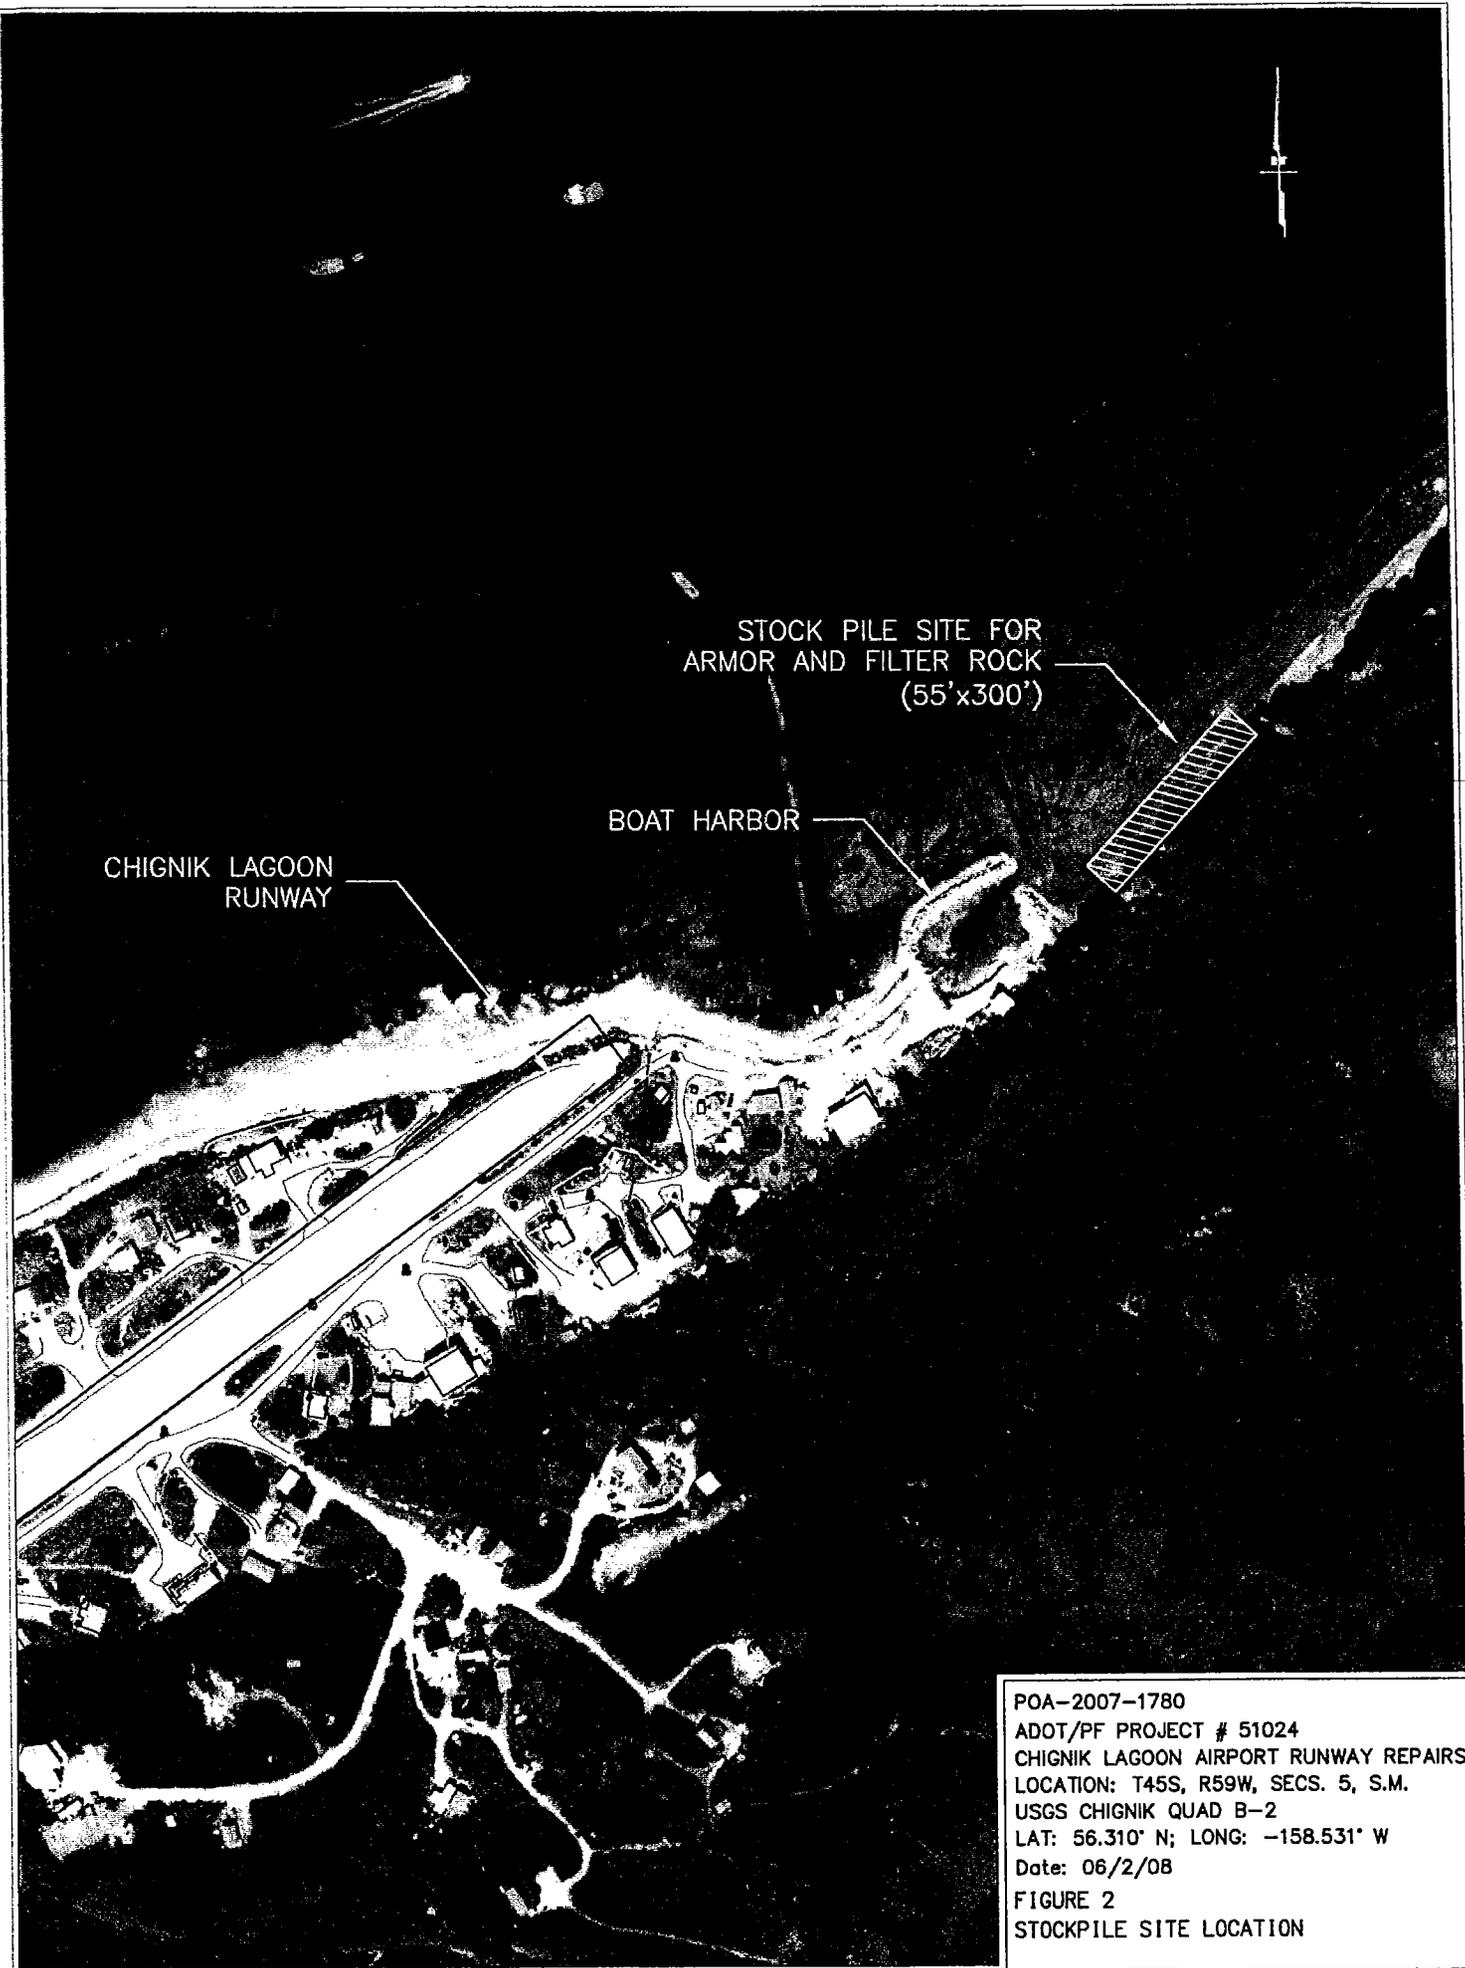

POA-2007-1780
ADOT/PF PROJECT # 51024
CHIGNIK LAGOON AIRPORT RUNWAY REPAIRS
LOCATION: T45S, R59W, SECS. 5, S.M.
USGS CHIGNIK QUAD B-2
LAT: 56.310° N; LONG: -158.531° W
Date: 06/2/08
FIGURE 2
STOCKPILE SITE LOCATION

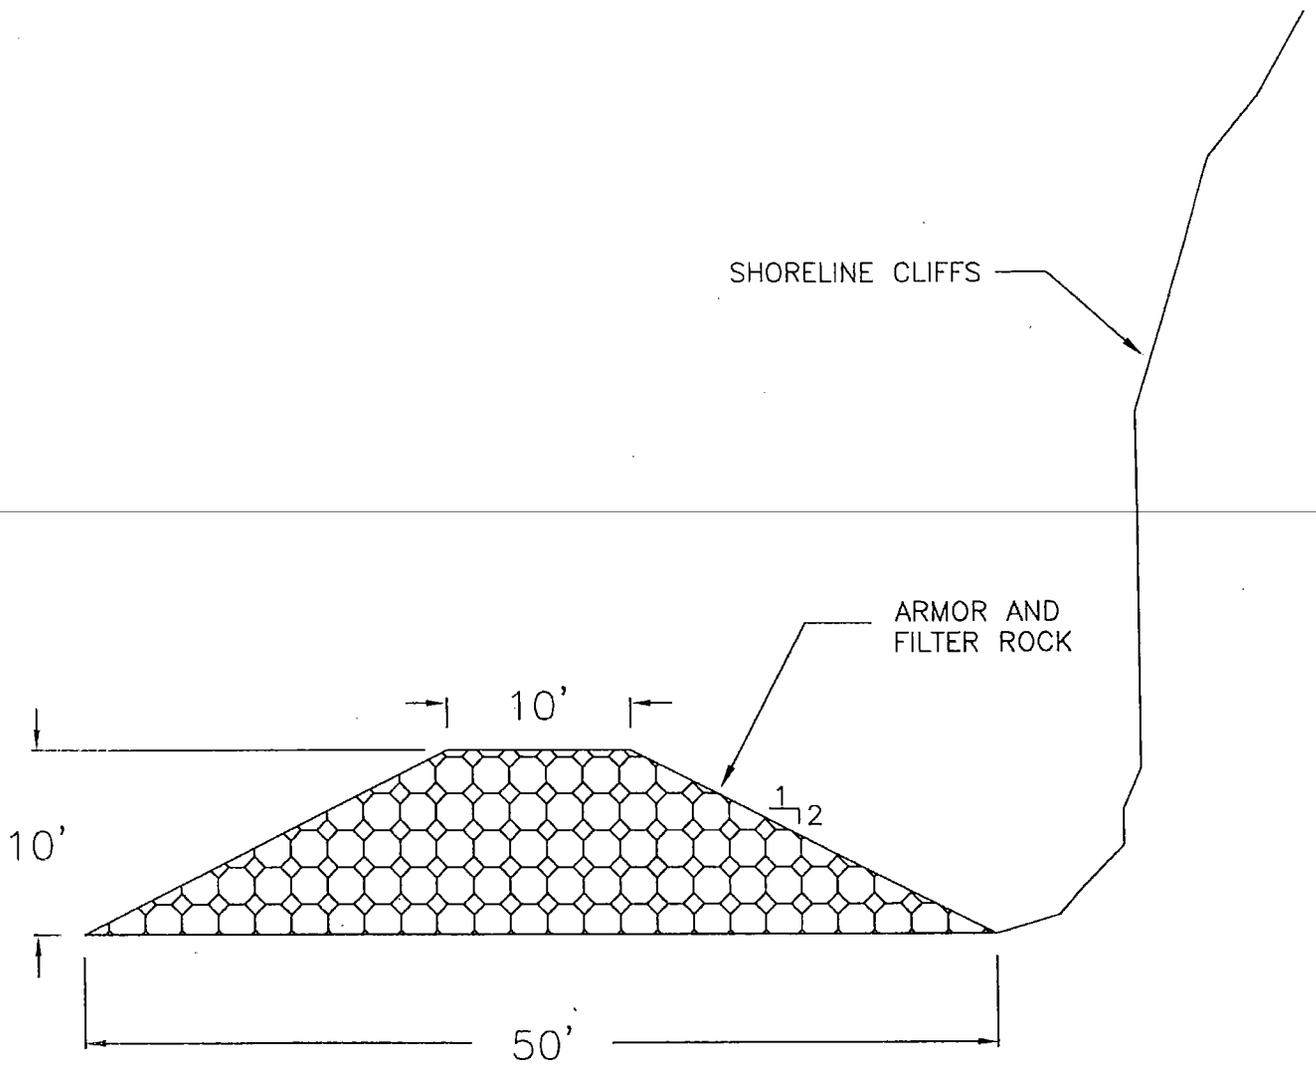

POA-2007-1780
 ADOT/PF PROJECT # 51024
 CHIGNIK LAGOON AIRPORT RUNWAY REPAIRS
 LOCATION: T45S, R59W, SECS. 5, S.M.
 USGS CHIGNIK QUAD B-2
 LAT: 56.310' N; LONG: -158.531' W
 Date: 06/2/08
 FIGURE 3
 STOCKPILE SITE CROSS SECTION