

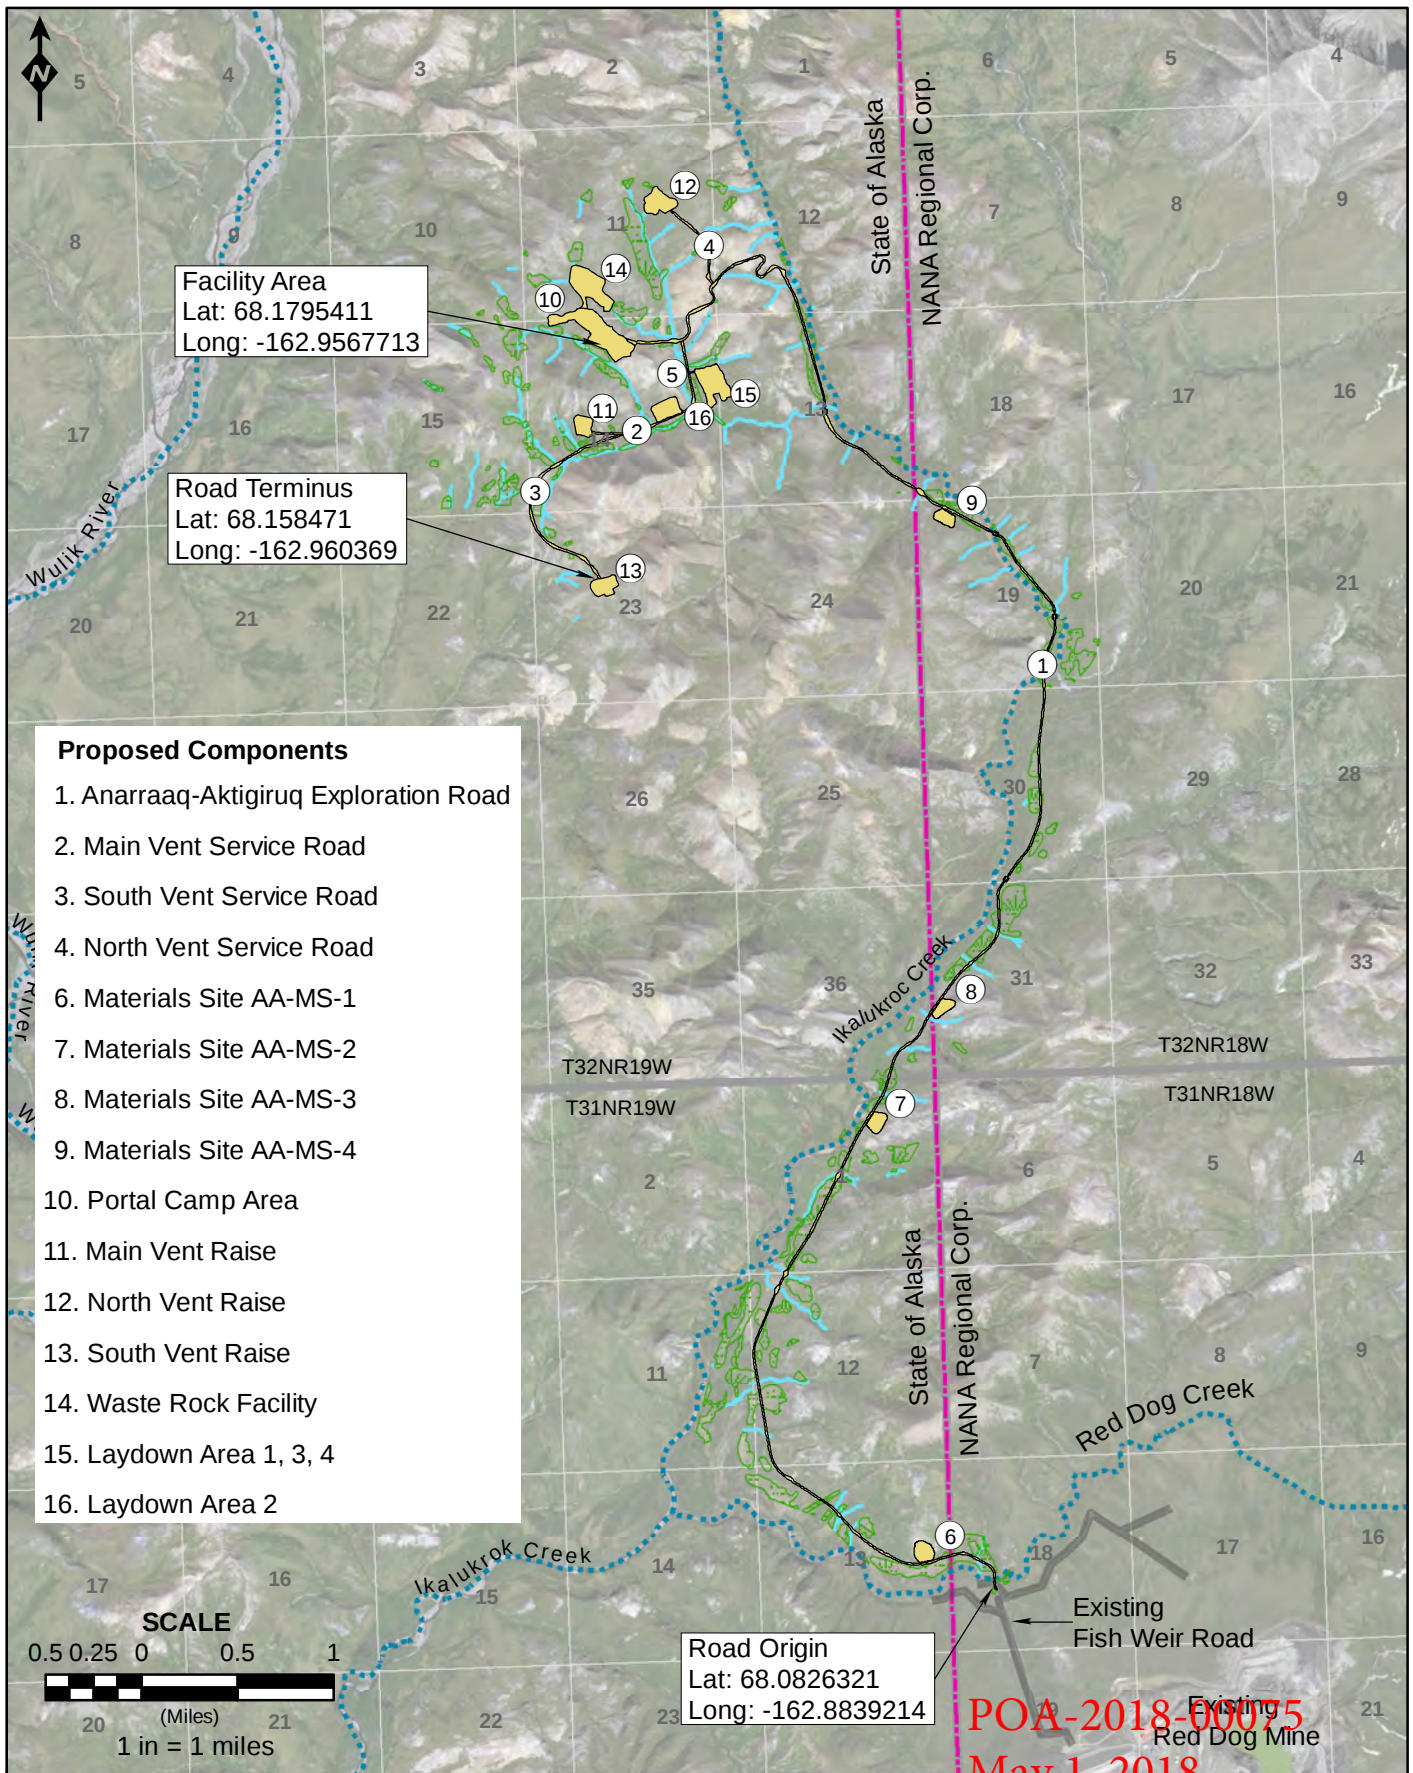


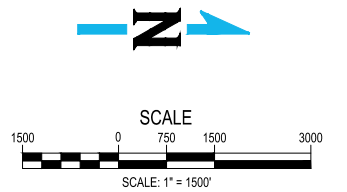


Proposed Project USGS Stream Land Status Boundary	Mapped Waters of the U.S. Wetland Stream	APPLICANT: Teck	GENERAL PLAN VIEW Anarraaq & Aktigiruk Exploration Program <table border="1"> <tr> <td>WATERWAY:</td><td>Ikalukrok Creek</td> <td>DATE:</td><td>05/01/2018</td> </tr> <tr> <td>FILE NO.:</td><td>POA-2018-75</td> <td>SHEET:</td><td>2 of 37</td> </tr> </table>	WATERWAY:	Ikalukrok Creek	DATE:	05/01/2018	FILE NO.:	POA-2018-75	SHEET:	2 of 37
WATERWAY:	Ikalukrok Creek	DATE:	05/01/2018								
FILE NO.:	POA-2018-75	SHEET:	2 of 37								

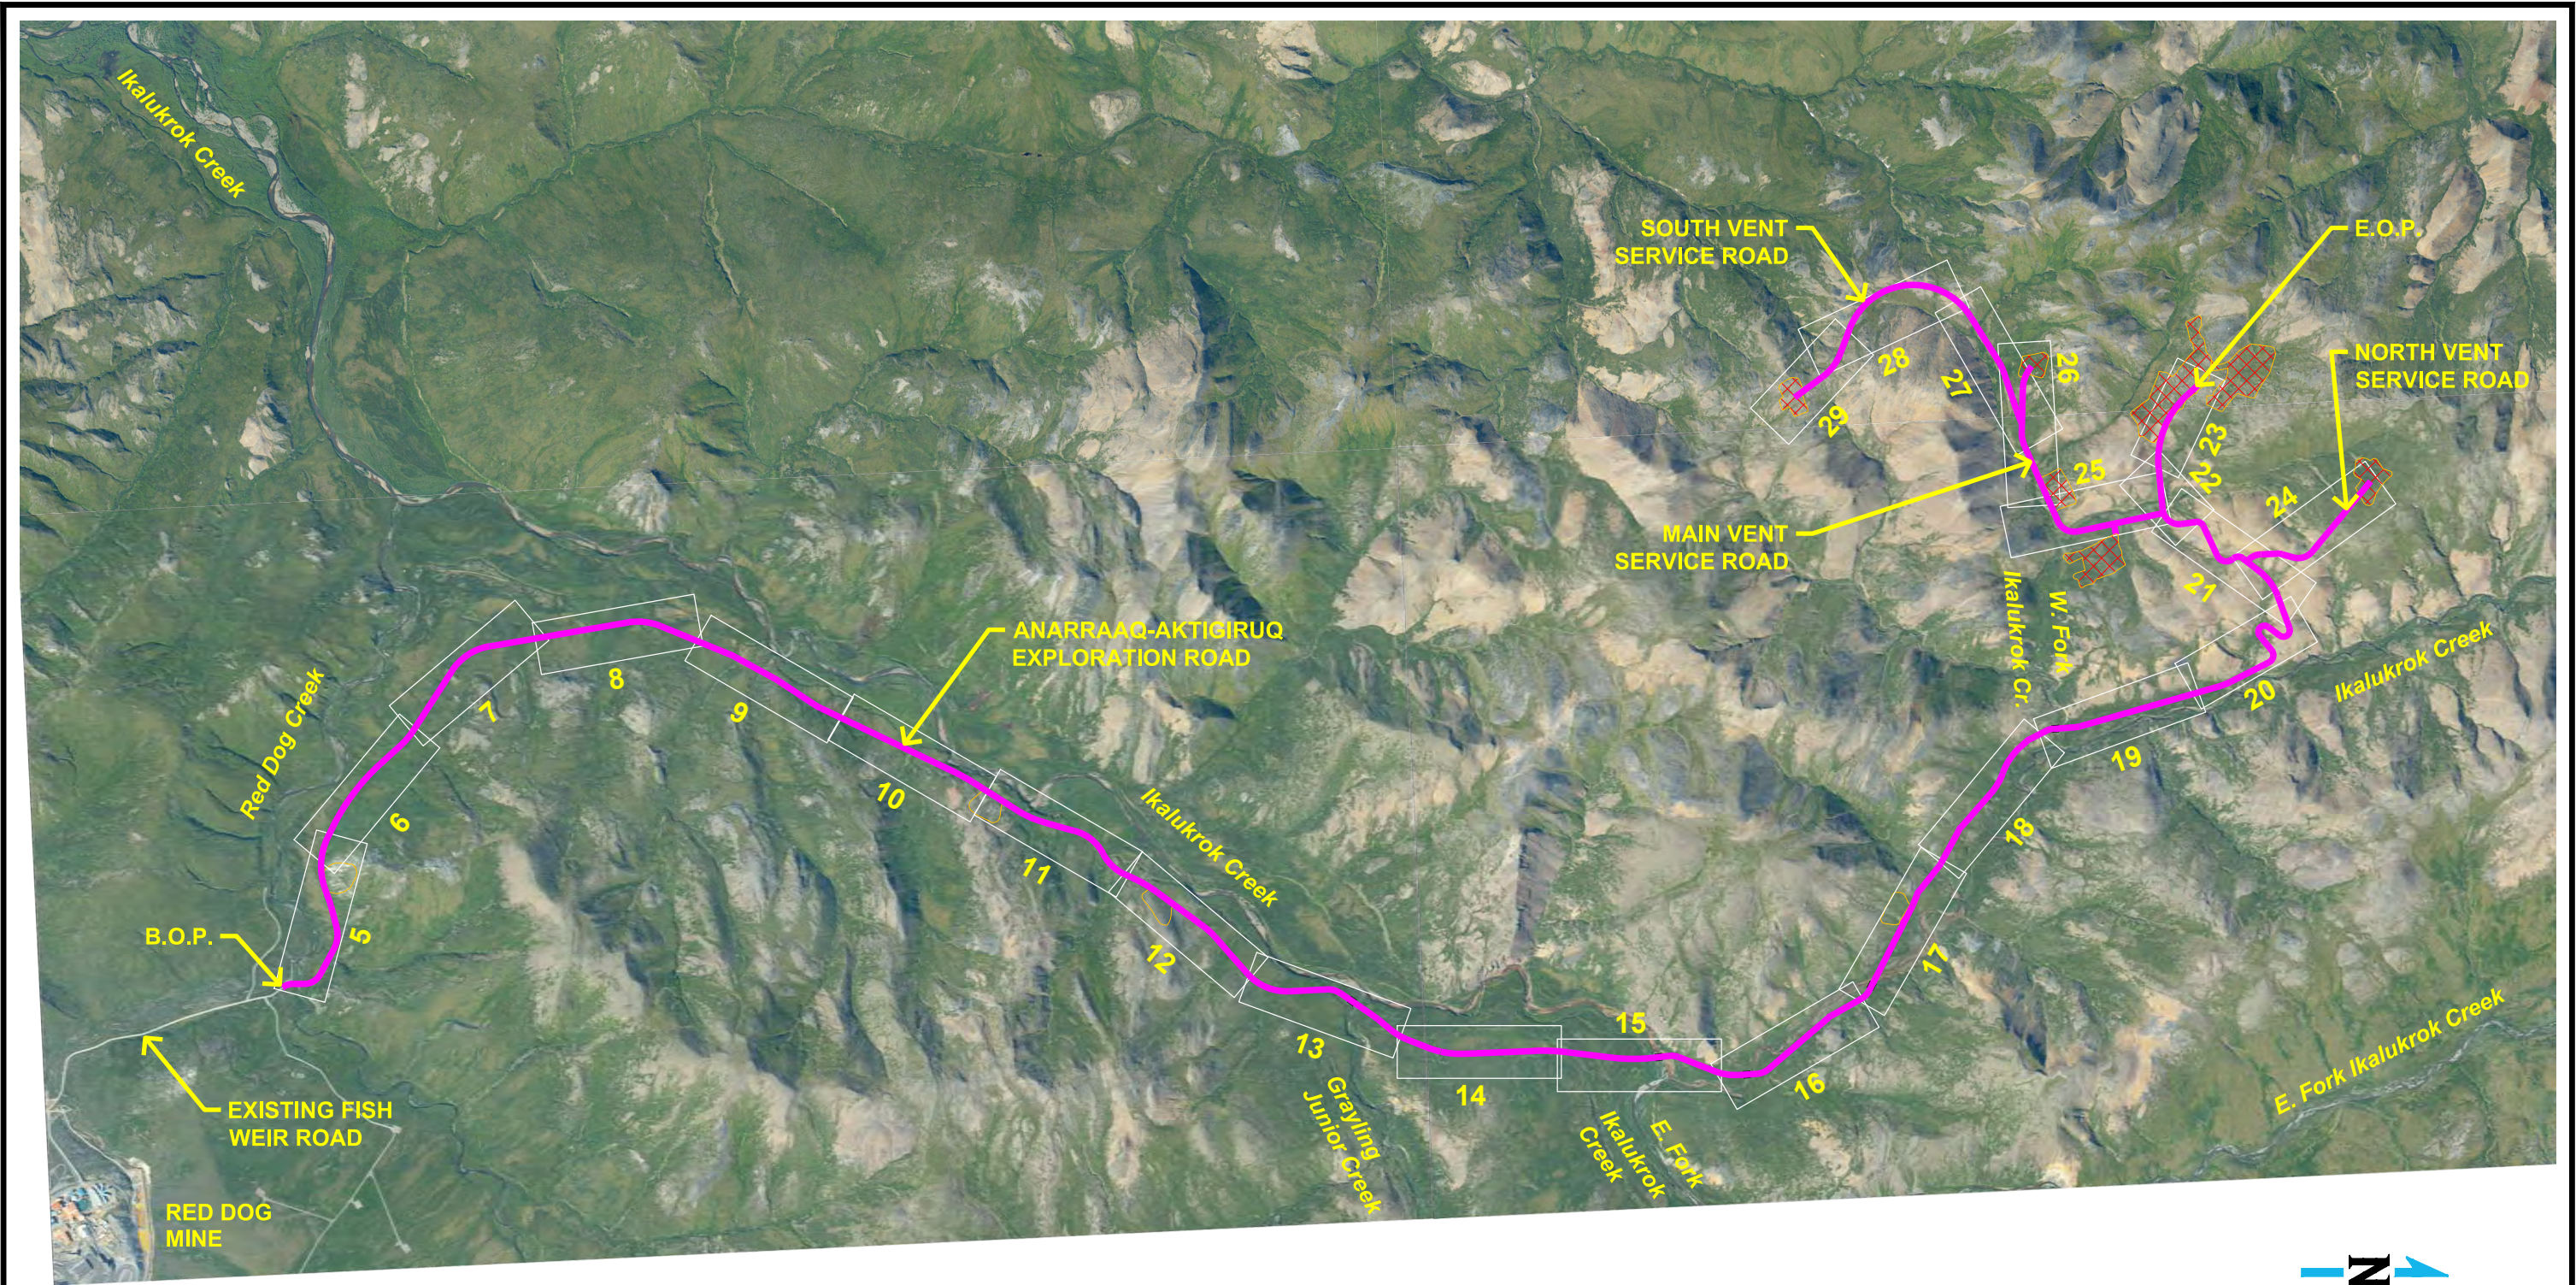

PROPOSED	DESCRIPTION
	SUPPORT FACILITIES
	EXPLORATION ACCESS ROADS
	MATERIAL SITE
	BRIDGE LAYDOWN AREAS

POA-2018-00075
May 1, 2018
Teck American, Inc.
Ikalukrok Creek
Sheet 3 of 37

Applicant: Teck		PROPOSED ACCESS ROADS PLAN VIEW SHEET INDEX Anarraaq & Aktigiruaq Exploration Program	
Waterway:	Ikalukrok Creek	Date:	4/15/2018
File No.:	POA-2018-75	Sheet:	3 of 37


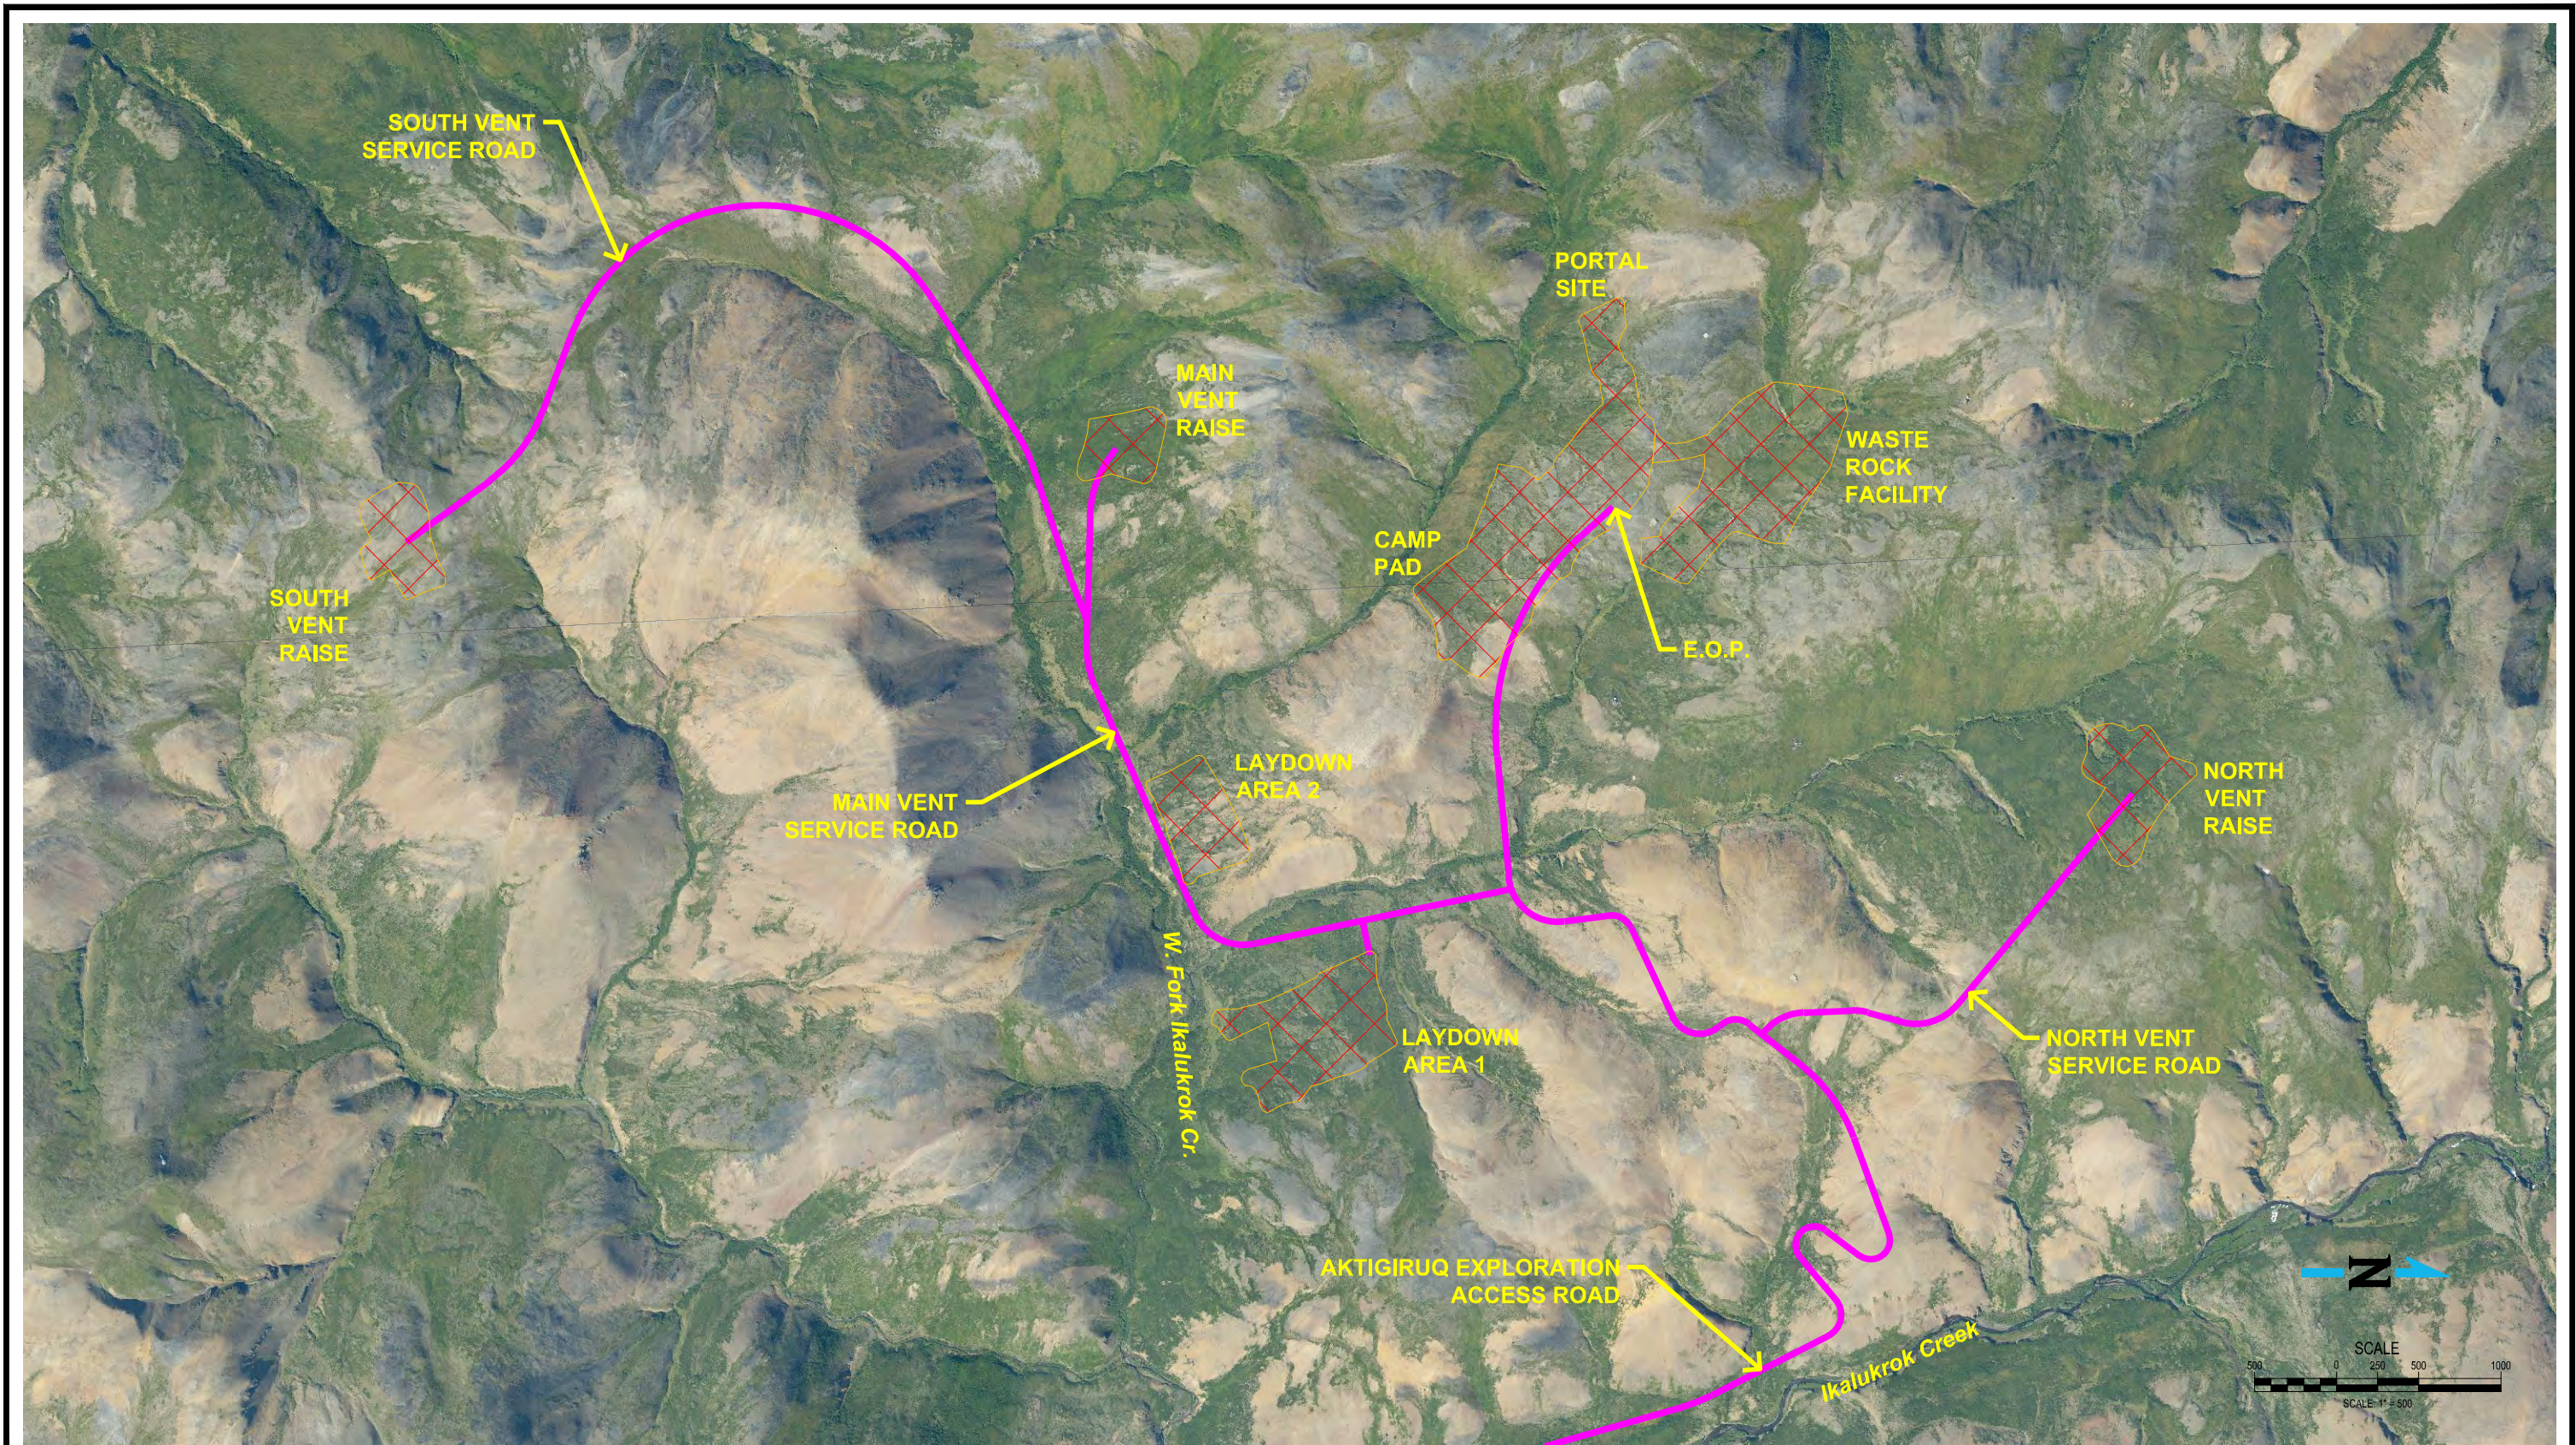


PROPOSED	DESCRIPTION
	SUPPORT FACILITIES
	EXPLORATION ACCESS ROADS

POA-2018-00075
May 1, 2018
Teck American, Inc.
Ikalukrok Creek
Sheet 4 of 37

Applicant:
Teck

PROPOSED FACILITIES PLAN VIEW SHEET INDEX Anarraaq & Aktigiruaq Exploration Program			
Waterway:	Ikalukrok Creek	Date:	4/15/2018
File No.:	POA-2018-75	Sheet:	4 of 37

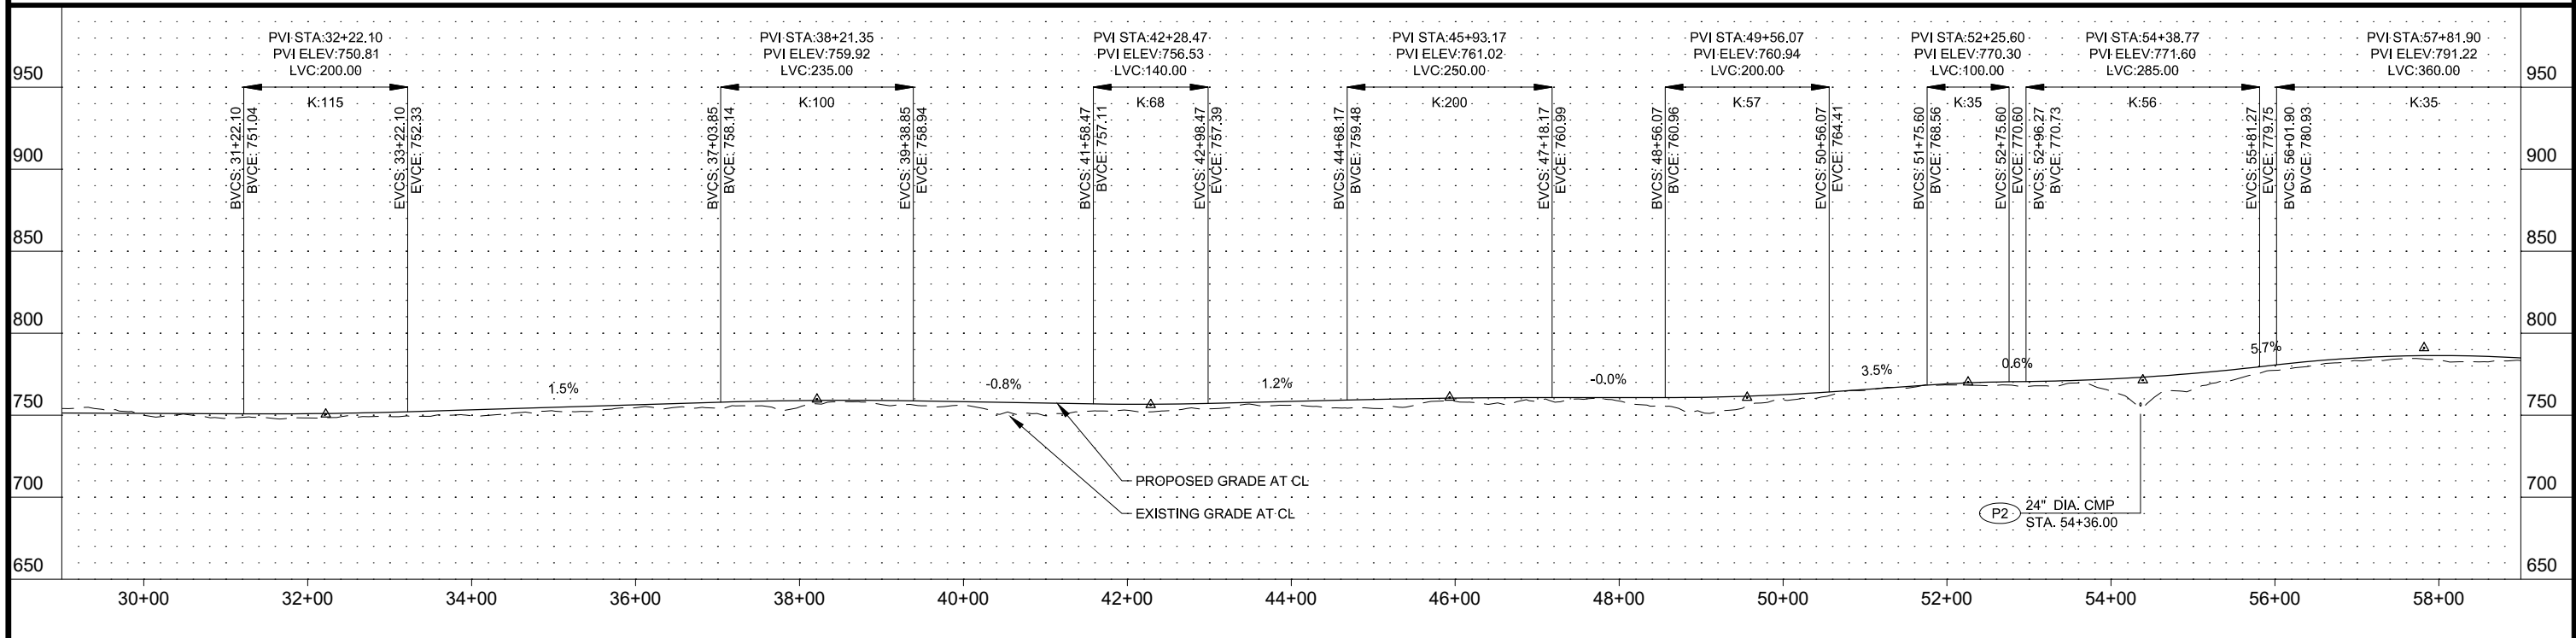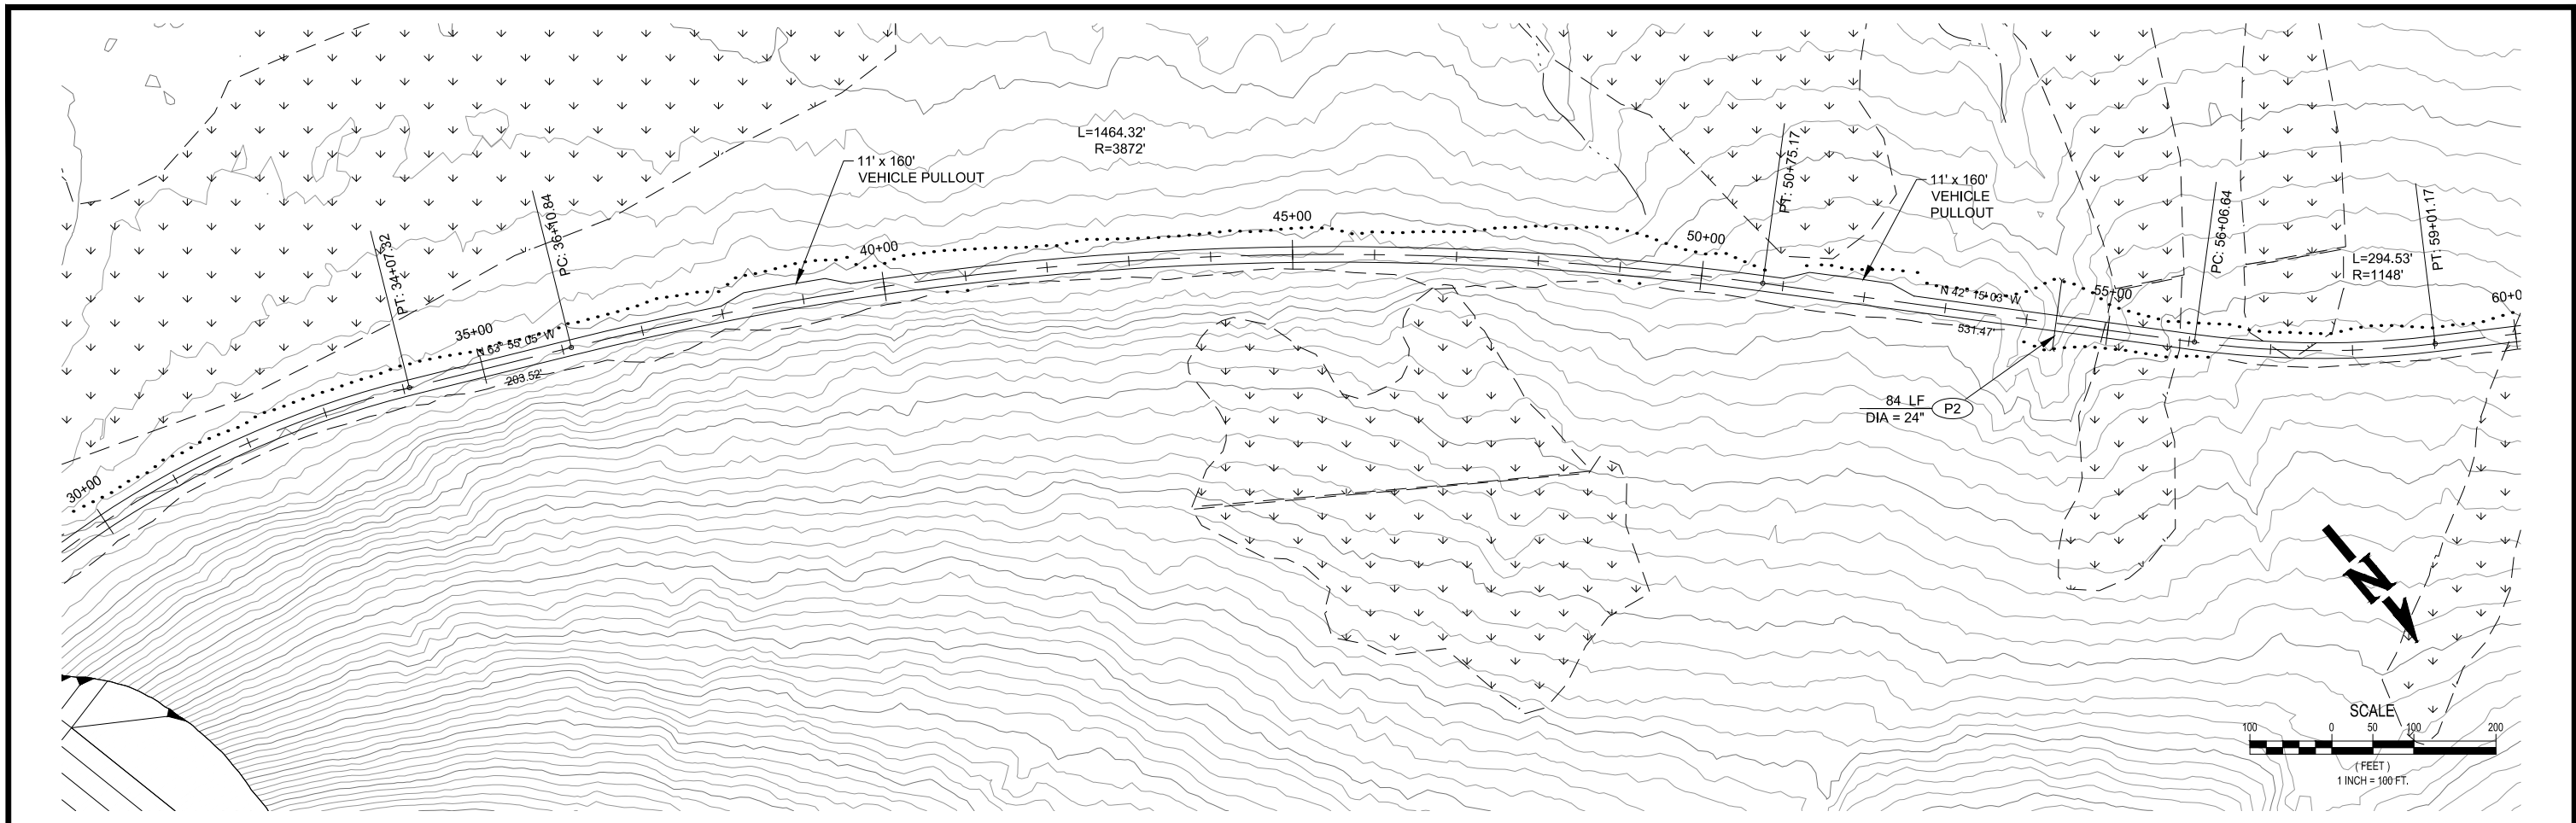

EXISTING	PROPOSED	DESCRIPTION	EXISTING	PROPOSED	DESCRIPTION	EXISTING	PROPOSED	DESCRIPTION
		CONTOUR LINE			EXTENT OF FILL SECTION			BRIDGE
		EXPLORATION ACCESS ROADS			DITCH / SWALE			WETLANDS
		EDGE OF GRAVEL ROAD			CULVERT			INSTALL CULVERT
		EXTENT OF CUT SECTION			CREEK			

POA-2018-00075
May 1, 2018
Teck American, Inc.
Ikalukrok Creek
Sheet 6 of 37

Applicant:
Teck



PROPOSED ACCESS ROAD
PLAN VIEW AND PROFILE
Anarraaq & Aktigiruk Exploration Program

Waterway: Ikalukrok Creek

Date: 4/15/2018

File No.: POA-2018-75

Sheet: 6 of 37

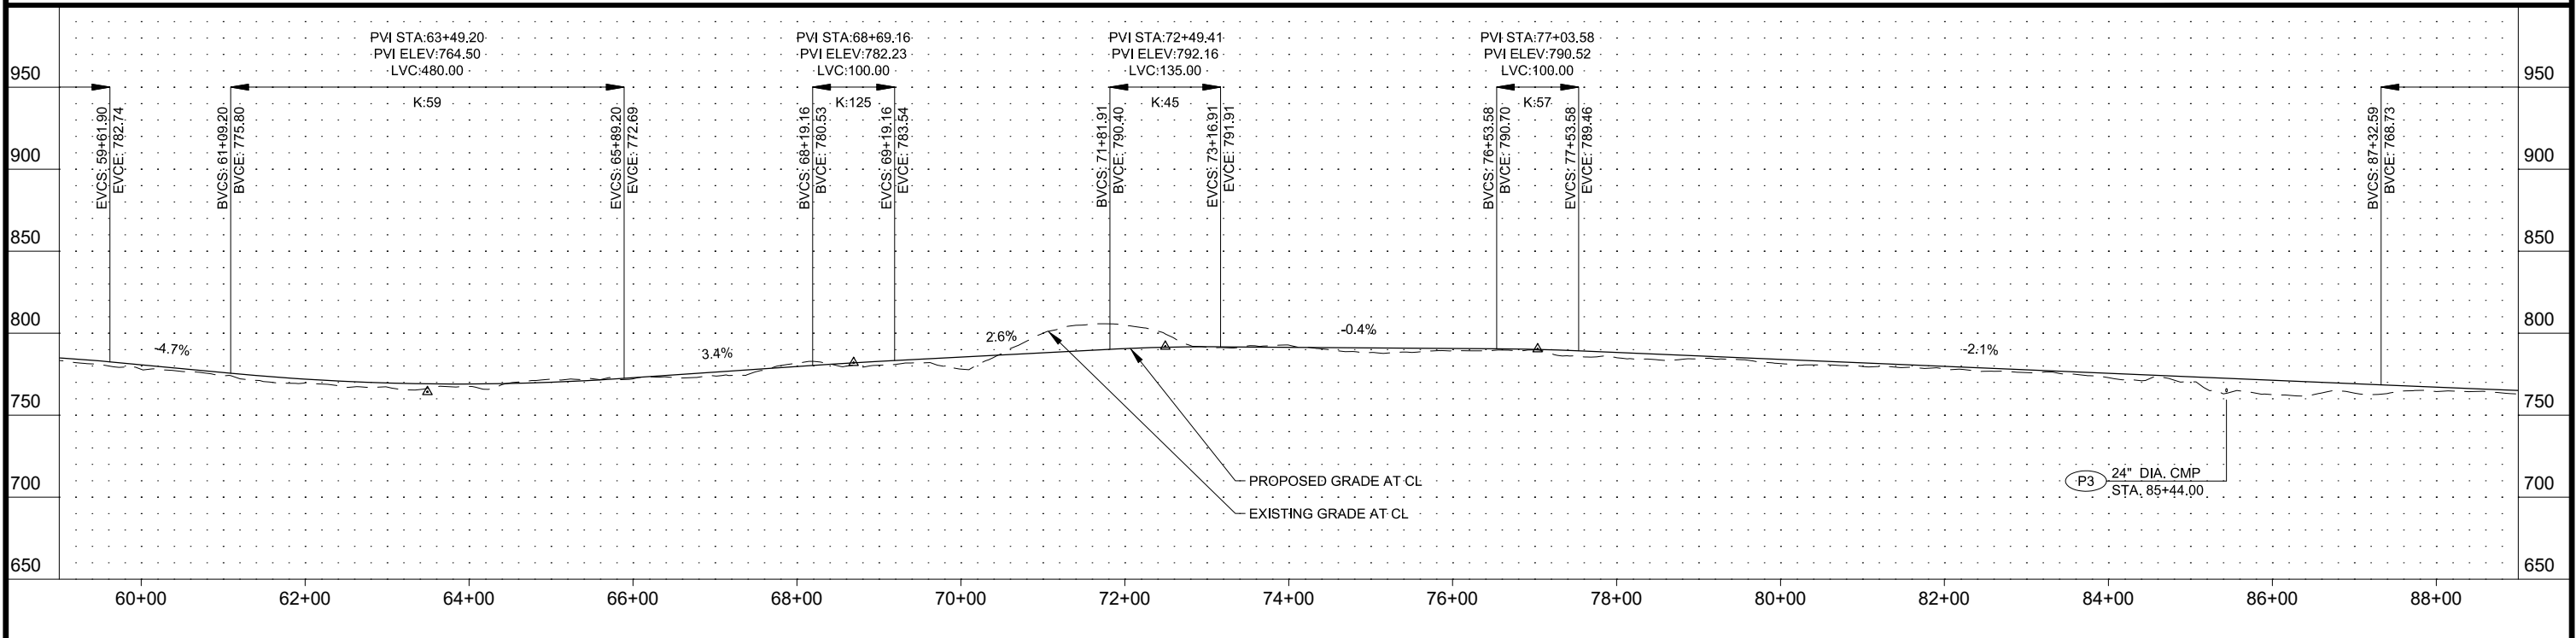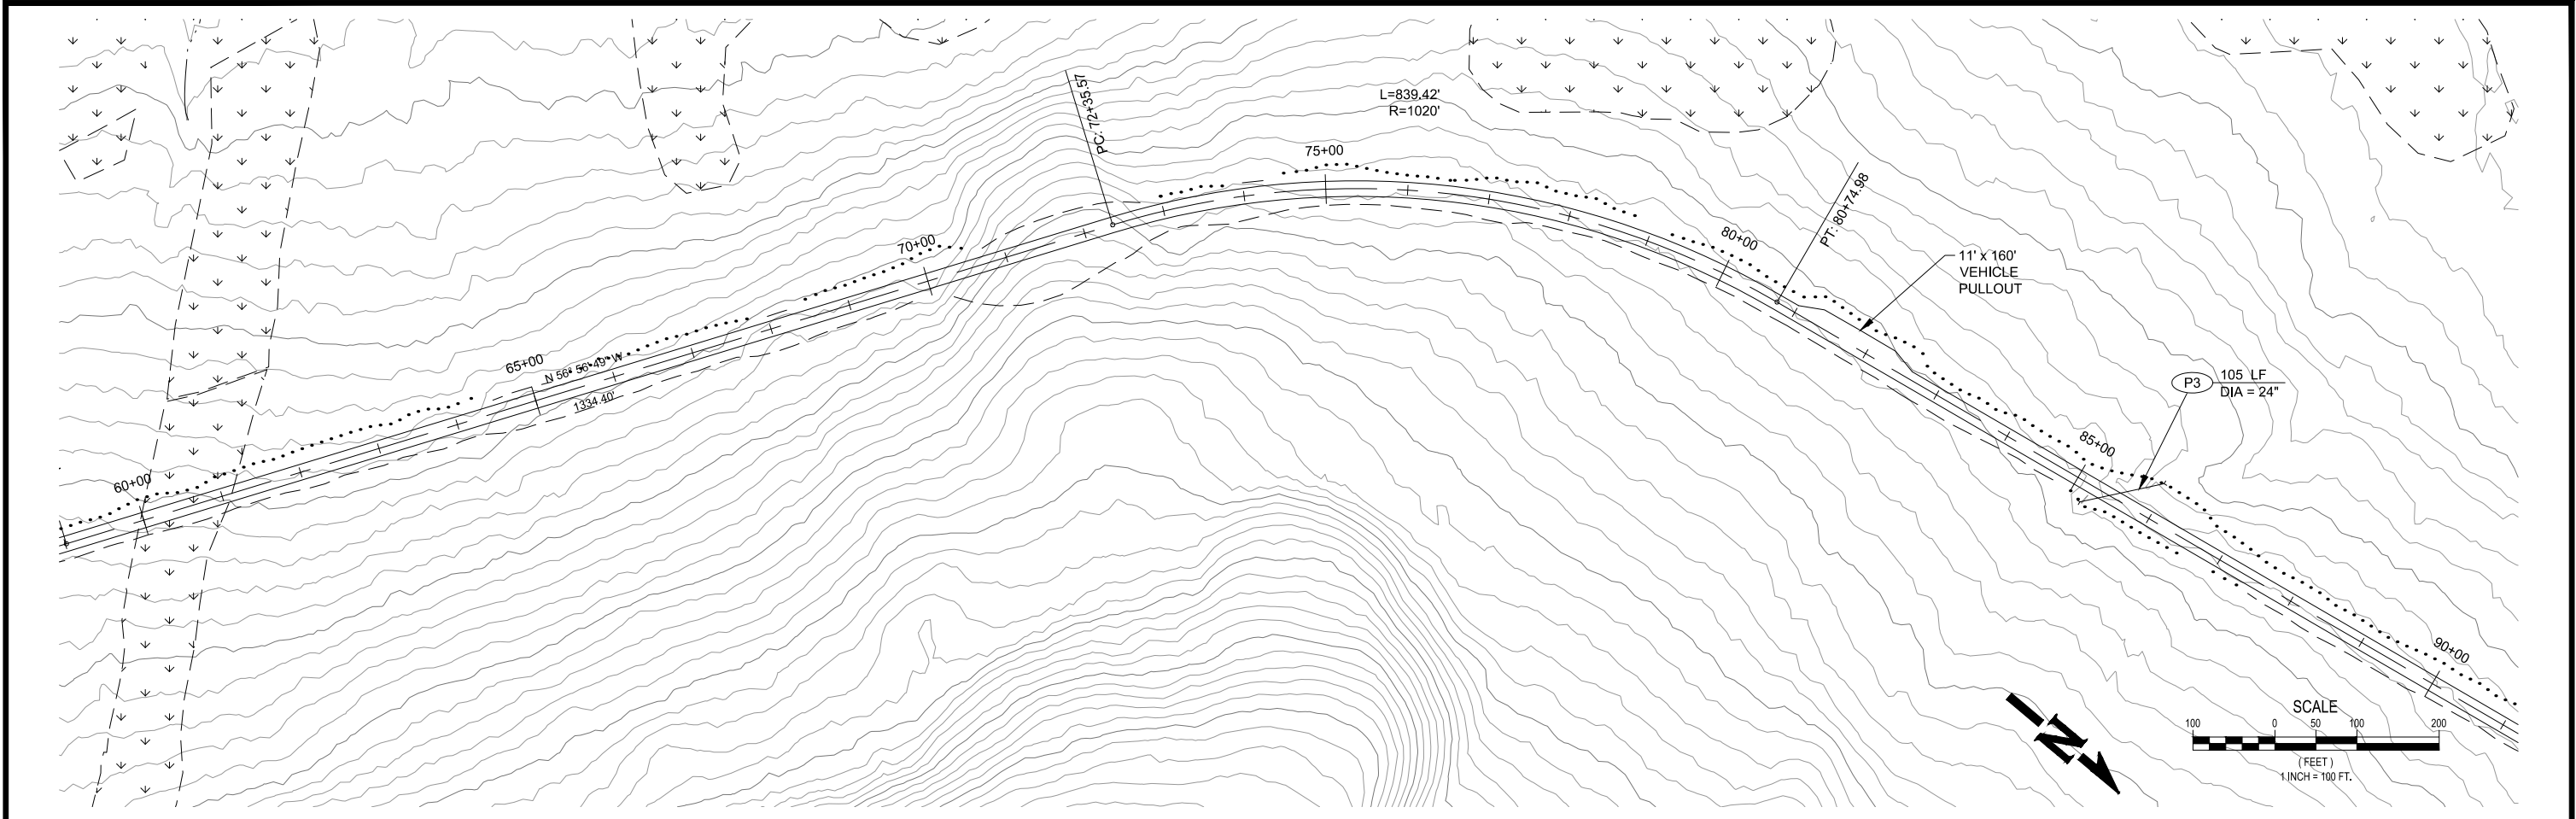

EXISTING	PROPOSED	DESCRIPTION	EXISTING	PROPOSED	DESCRIPTION	EXISTING	PROPOSED	DESCRIPTION
		CONTOUR LINE			EXTENT OF FILL SECTION			BRIDGE
		EXPLORATION ACCESS ROADS			DITCH / SWALE			WETLANDS
		EDGE OF GRAVEL ROAD			CULVERT			INSTALL CULVERT
		EXTENT OF CUT SECTION			CREEK			

POA-2018-00075
May 1, 2018
Teck American, Inc.
Ikalukrok Creek
Sheet 7 of 37

Applicant:
Teck



**PROPOSED ACCESS ROAD
PLAN VIEW AND PROFILE**
Anarraaq & Aktigiruk Exploration Program

Waterway: Ikalukrok Creek

Date: 4/15/2018

File No.: POA-2018-75

Sheet: 7 of 37

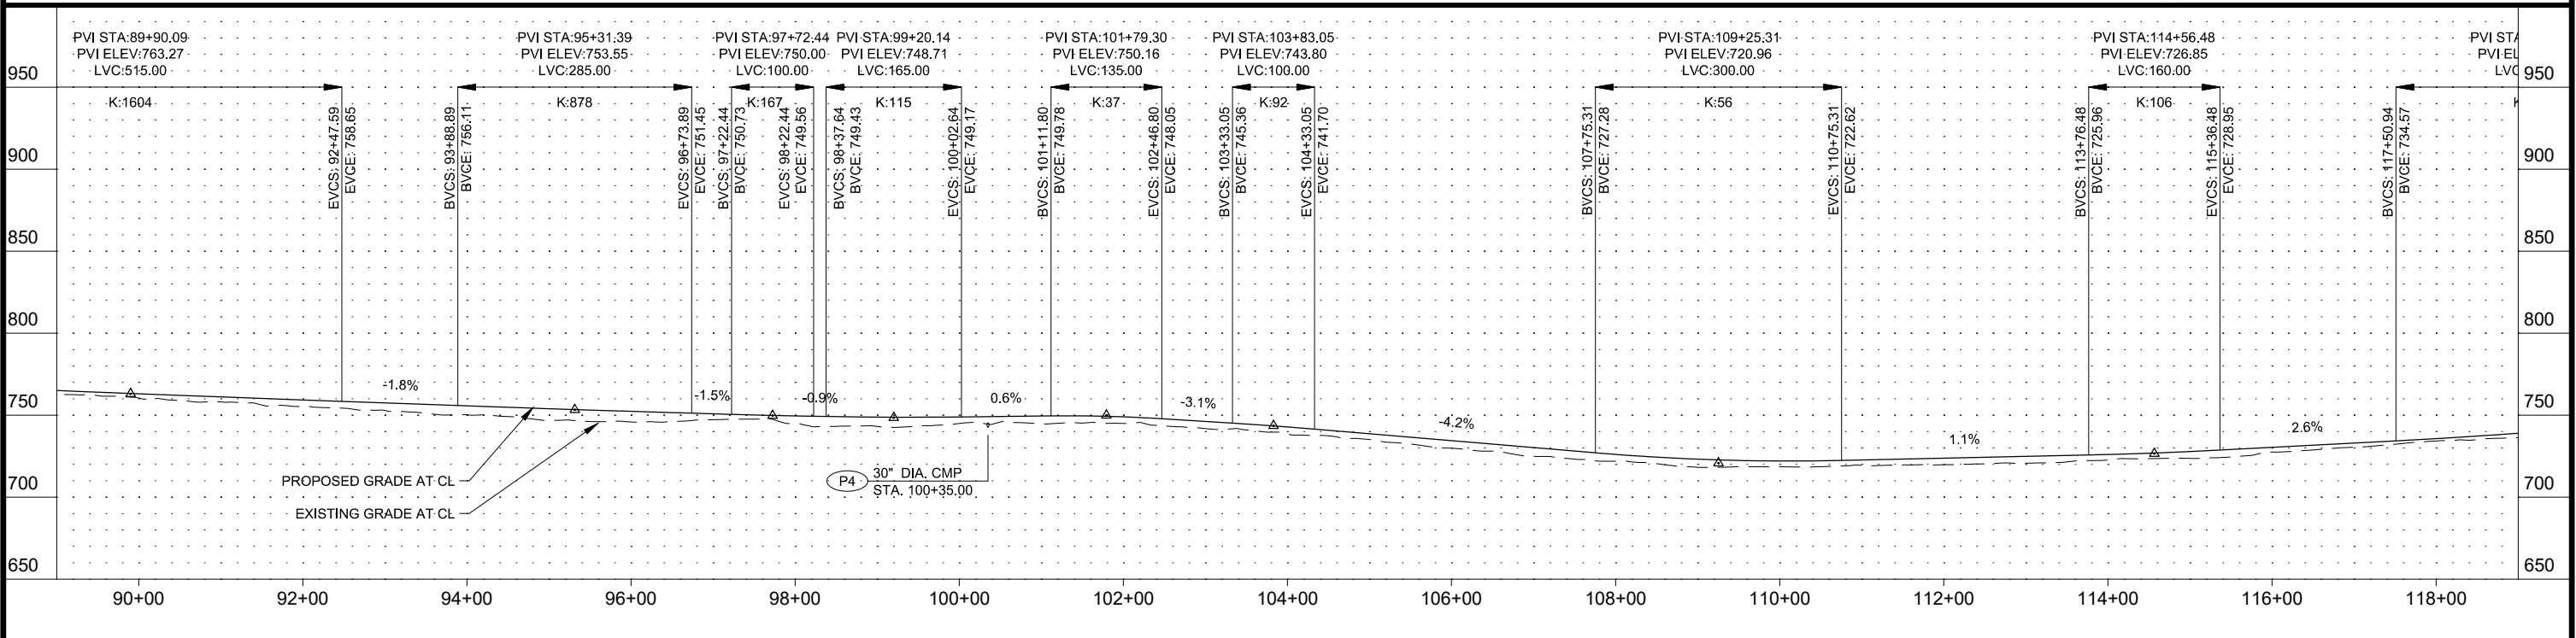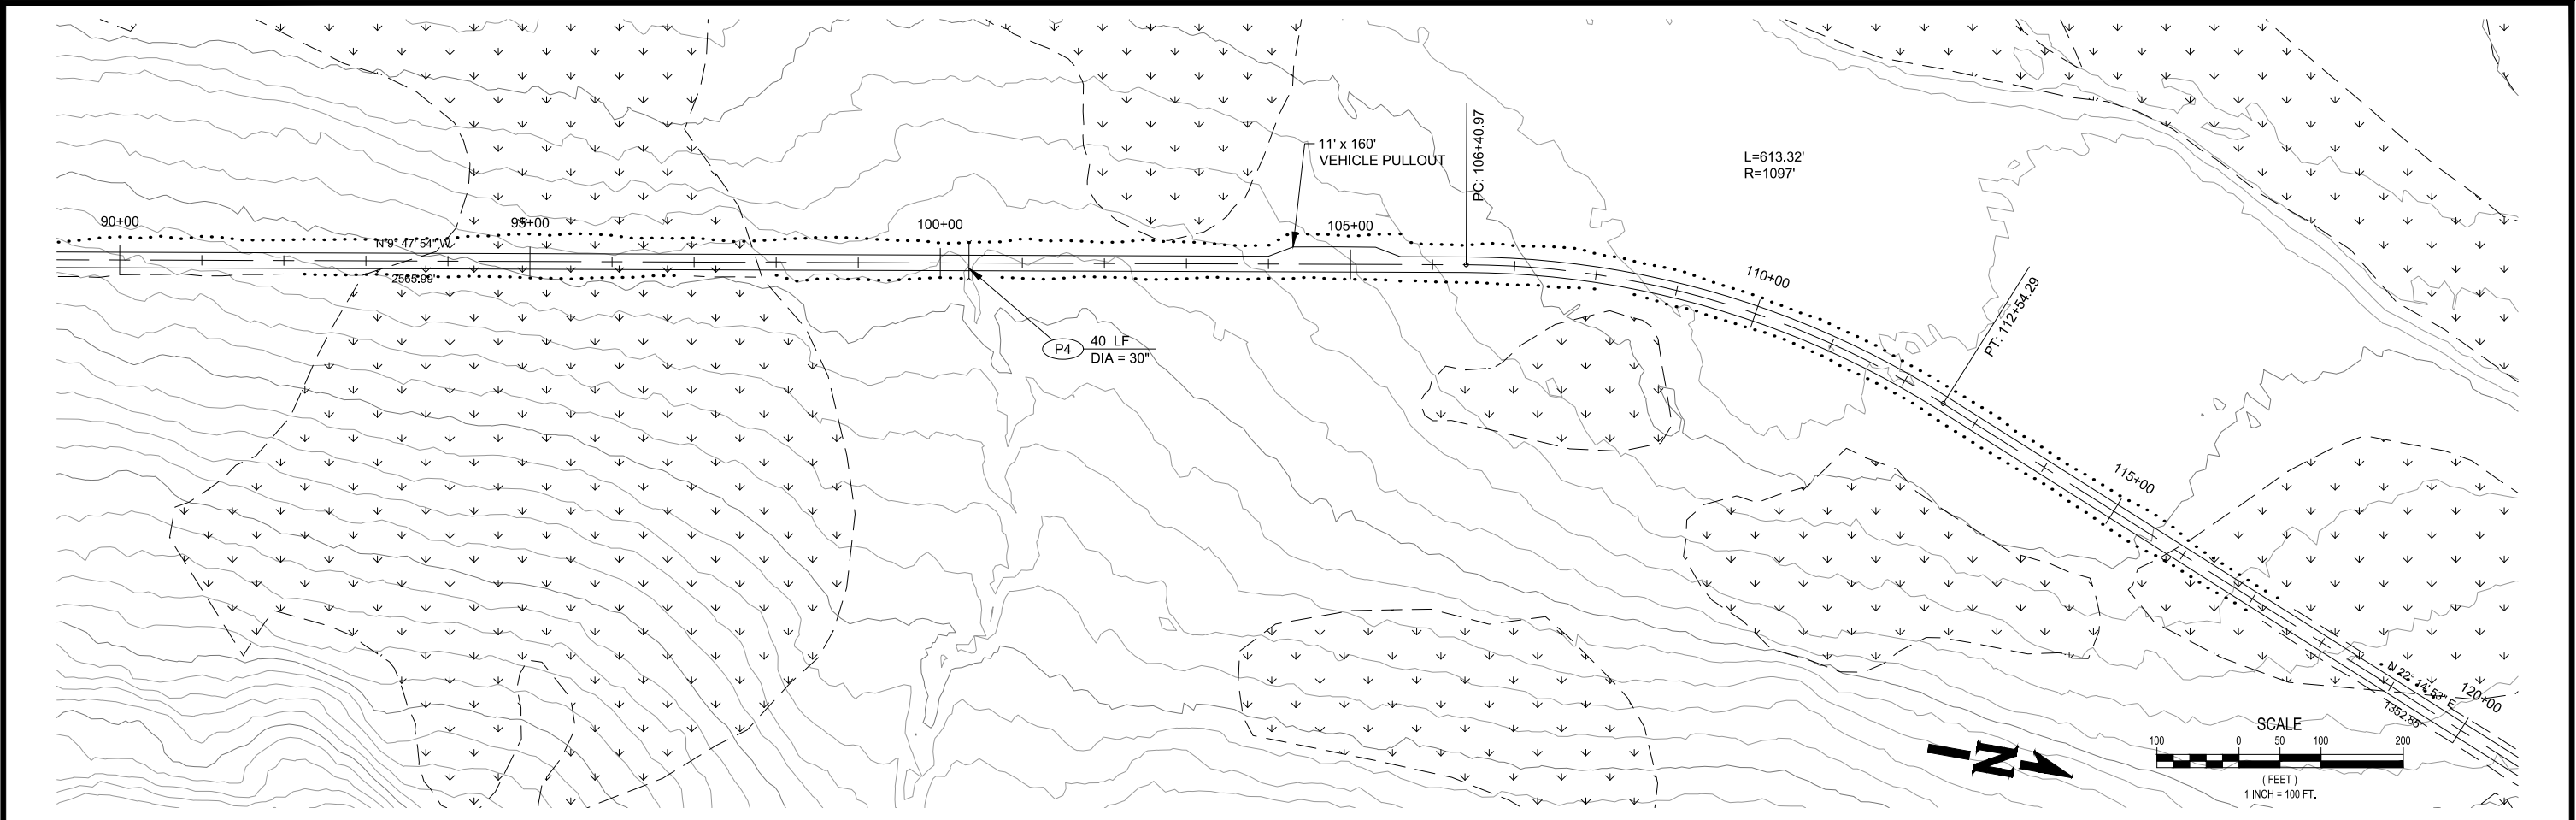



EXISTING	PROPOSED	DESCRIPTION	EXISTING	PROPOSED	DESCRIPTION	EXISTING	PROPOSED	DESCRIPTION
		CONTOUR LINE			EXTENT OF FILL SECTION			BRIDGE
		EXPLORATION ACCESS ROADS			DITCH / SWALE			WETLANDS
		EDGE OF GRAVEL ROAD			CULVERT			INSTALL CULVERT
		EXTENT OF CUT SECTION			CREEK			

POA-2018-00075
May 1, 2018
Teck American, Inc.
Ikalukrok Creek
Sheet 8 of 37

Applicant:
Teck

PROPOSED ACCESS ROAD
PLAN VIEW AND PROFILE
Anarraaq & Aktigiruaq Exploration Program

Waterway:	Ikalukrok Creek	Date:	4/15/2018
File No.:	POA-2018-75	Sheet:	8 of 37

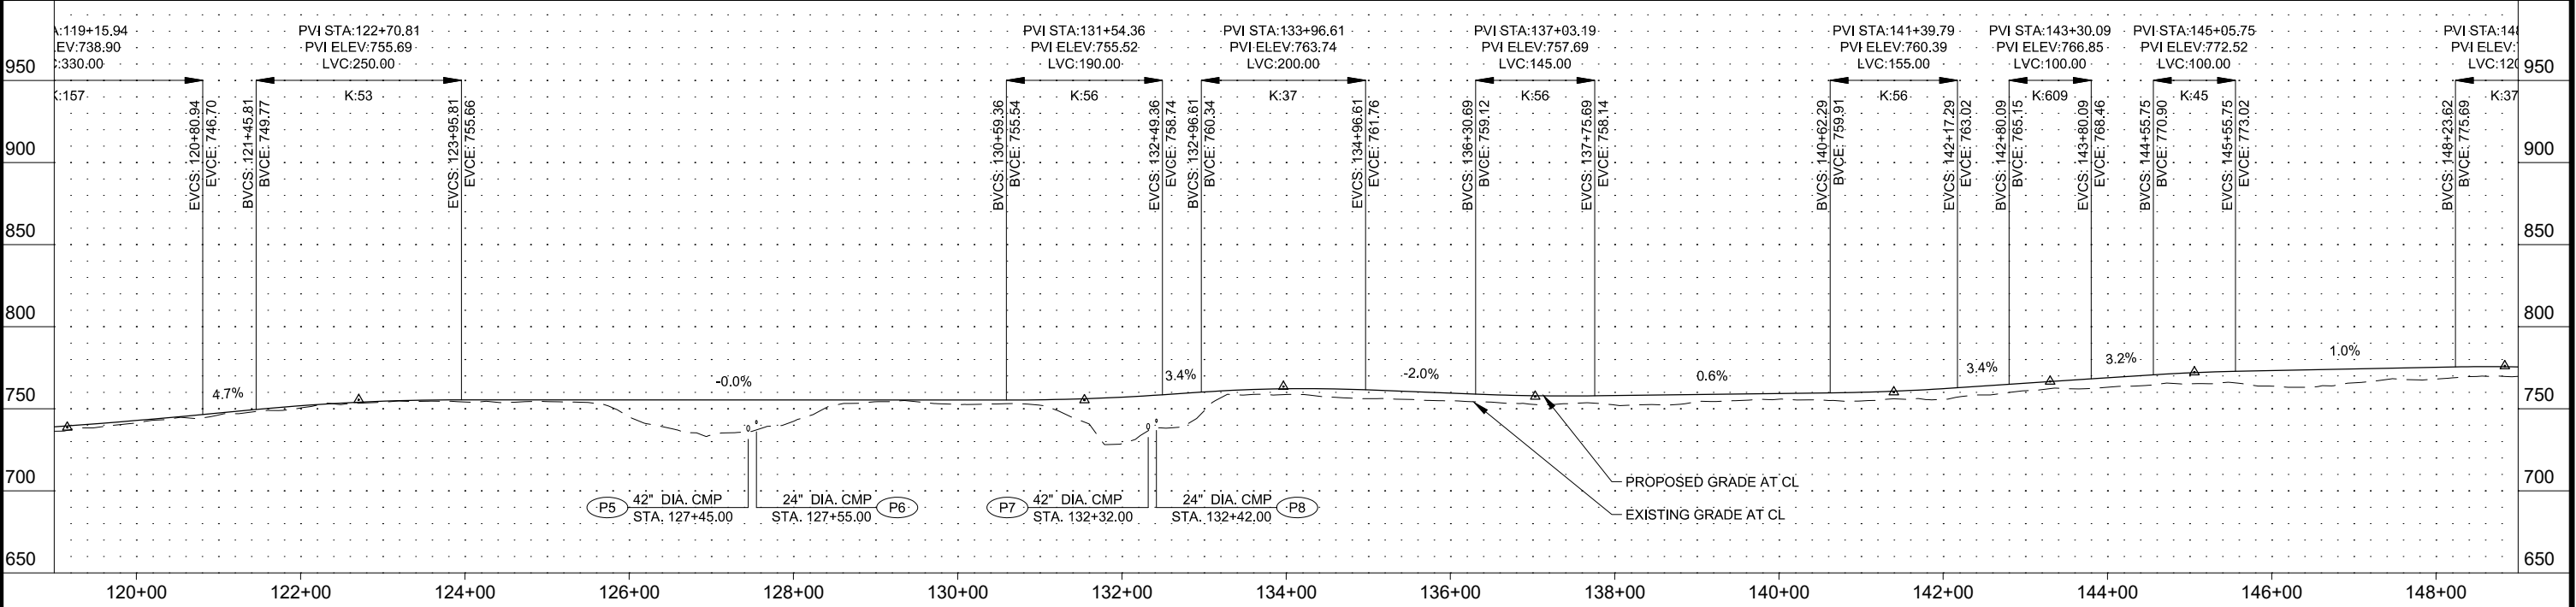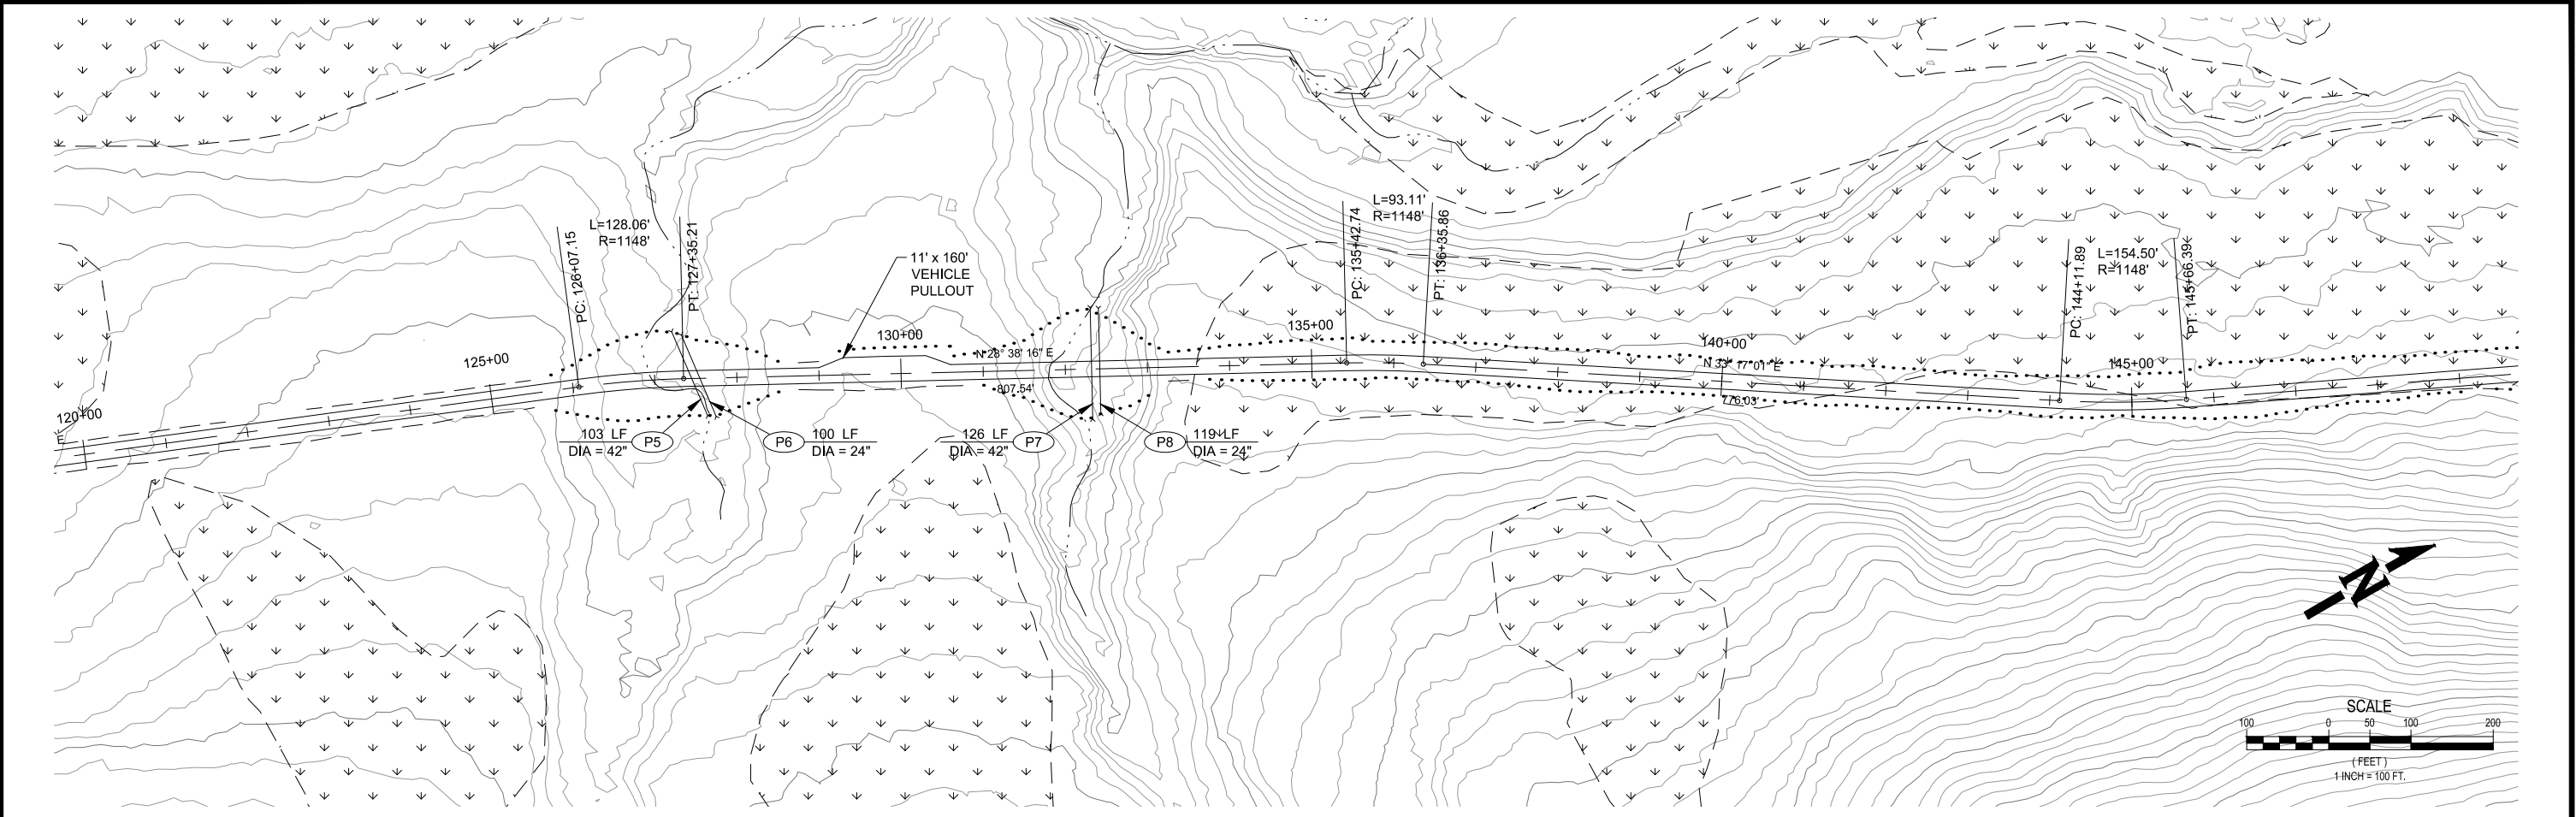



EXISTING	PROPOSED	DESCRIPTION	EXISTING	PROPOSED	DESCRIPTION
		CONTOUR LINE			EXTENT OF FILL SECTION
		EXPLORATION ACCESS ROADS			DITCH / SWALE
		EDGE OF GRAVEL ROAD			CULVERT
		EXTENT OF CUT SECTION			CREEK

EXISTING	PROPOSED	DESCRIPTION
		BRIDGE
		WETLANDS
		INSTALL CULVERT

POA-2018-00075
May 1, 2018
Teck American, Inc.
Ikalukrok Creek
Sheet 9 of 37

Applicant:
Teck

PROPOSED ACCESS ROAD PLAN VIEW AND PROFILE			
Anarraaq & Aktigiruaq Exploration Program			
Waterway:	Ikalukrok Creek	Date:	4/15/2018
File No.:	POA-2018-75	Sheet:	9 of 37

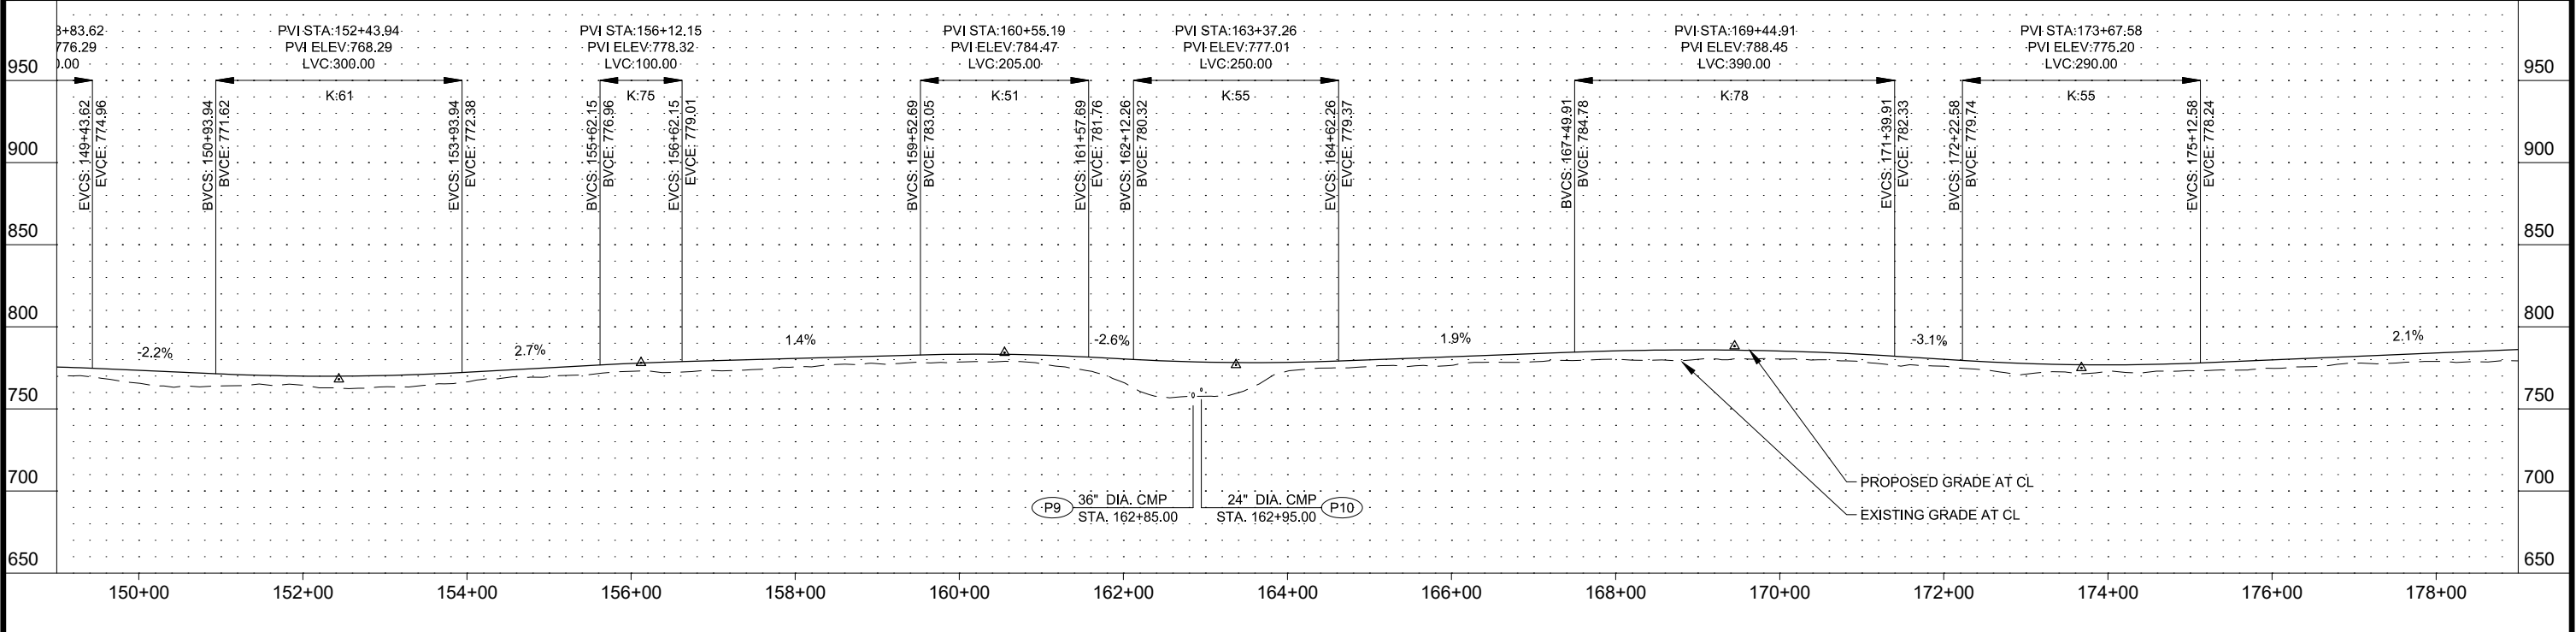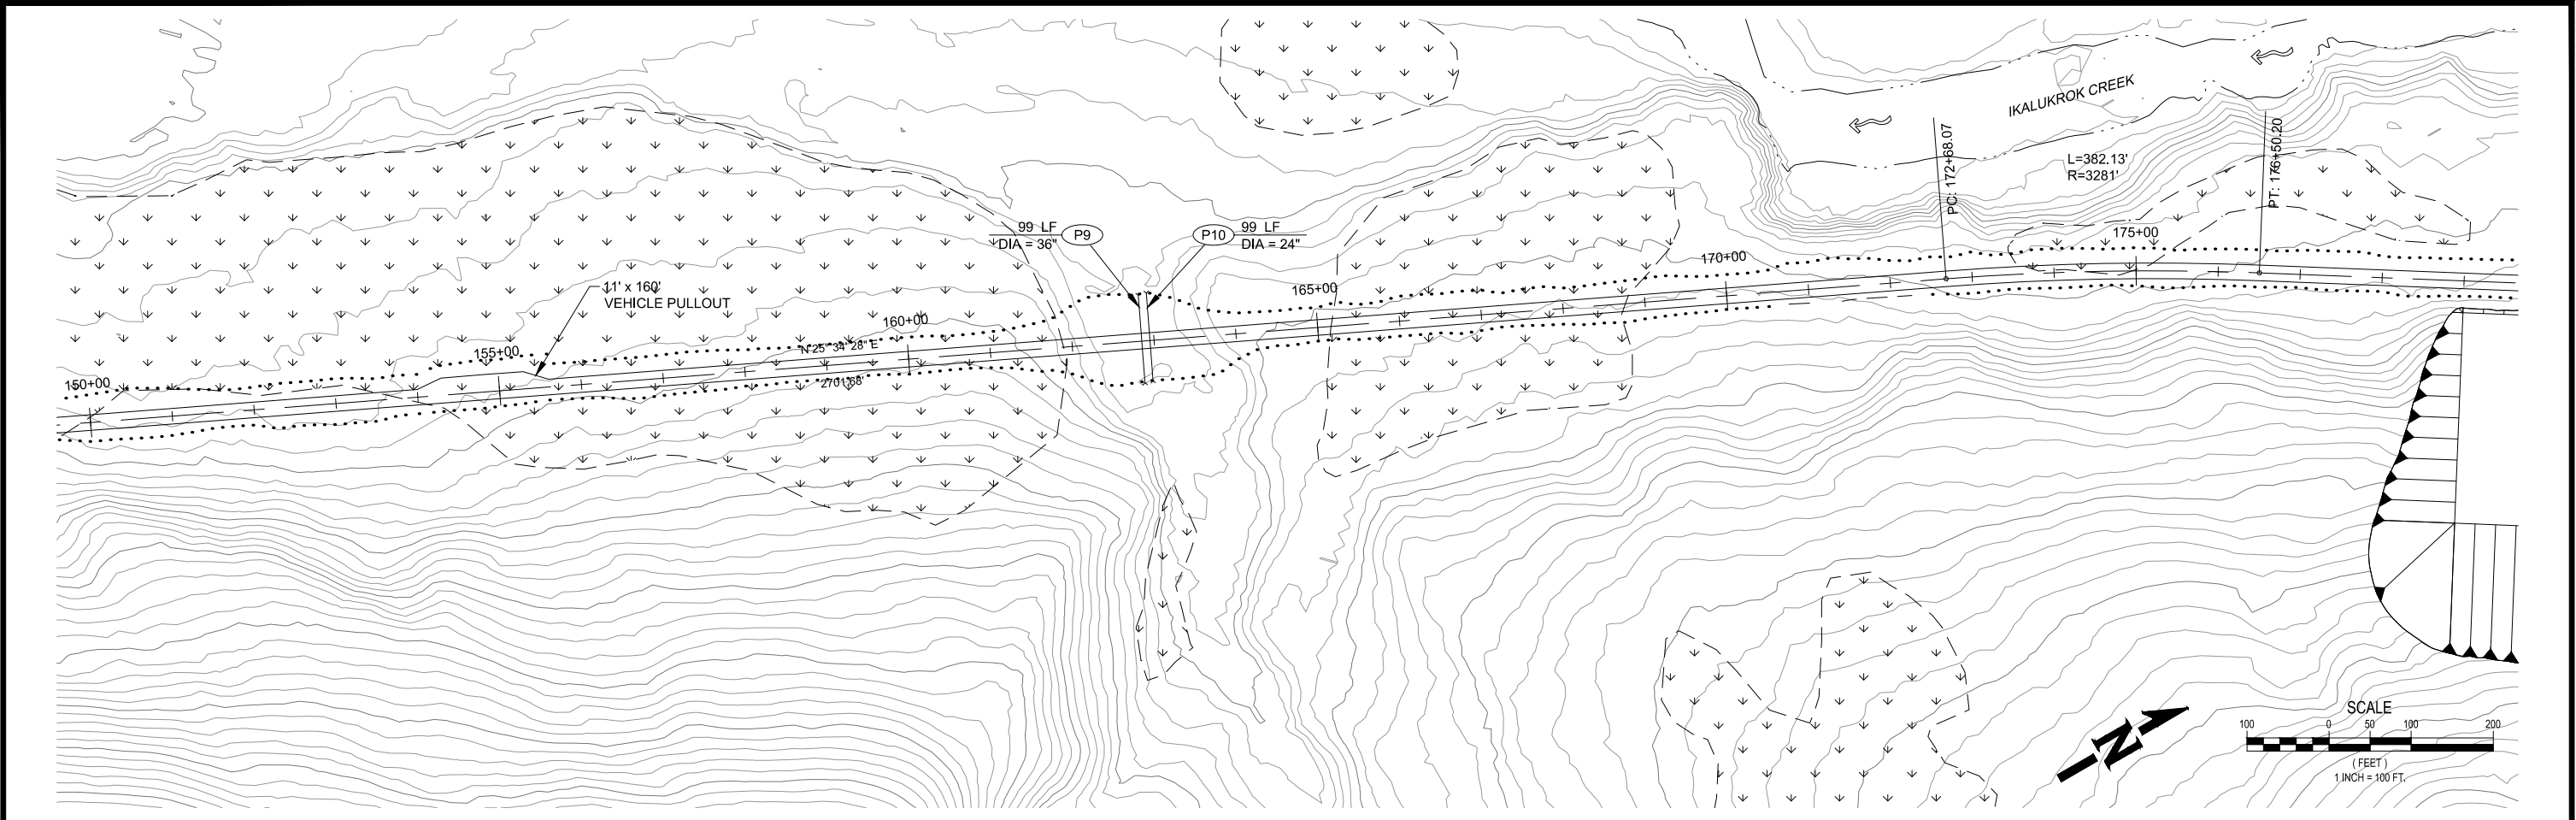



EXISTING	PROPOSED	DESCRIPTION	EXISTING	PROPOSED	DESCRIPTION	EXISTING	PROPOSED	DESCRIPTION
		CONTOUR LINE			EXTENT OF FILL SECTION			BRIDGE
		EXPLORATION ACCESS ROADS			DITCH / SWALE			WETLANDS
		EDGE OF GRAVEL ROAD			CULVERT			INSTALL CULVERT
		EXTENT OF CUT SECTION			CREEK			

POA-2018-00075
May 1, 2018
Teck American, Inc.
Ikalukrok Creek
Sheet 10 of 37

Applicant:
Teck

**PROPOSED ACCESS ROAD
PLAN VIEW AND PROFILE**
Anarraaq & Aktigiruk Exploration Program

Waterway:	Ikalukrok Creek	Date:	4/15/2018
File No.:	POA-2018-75	Sheet:	10 of 37

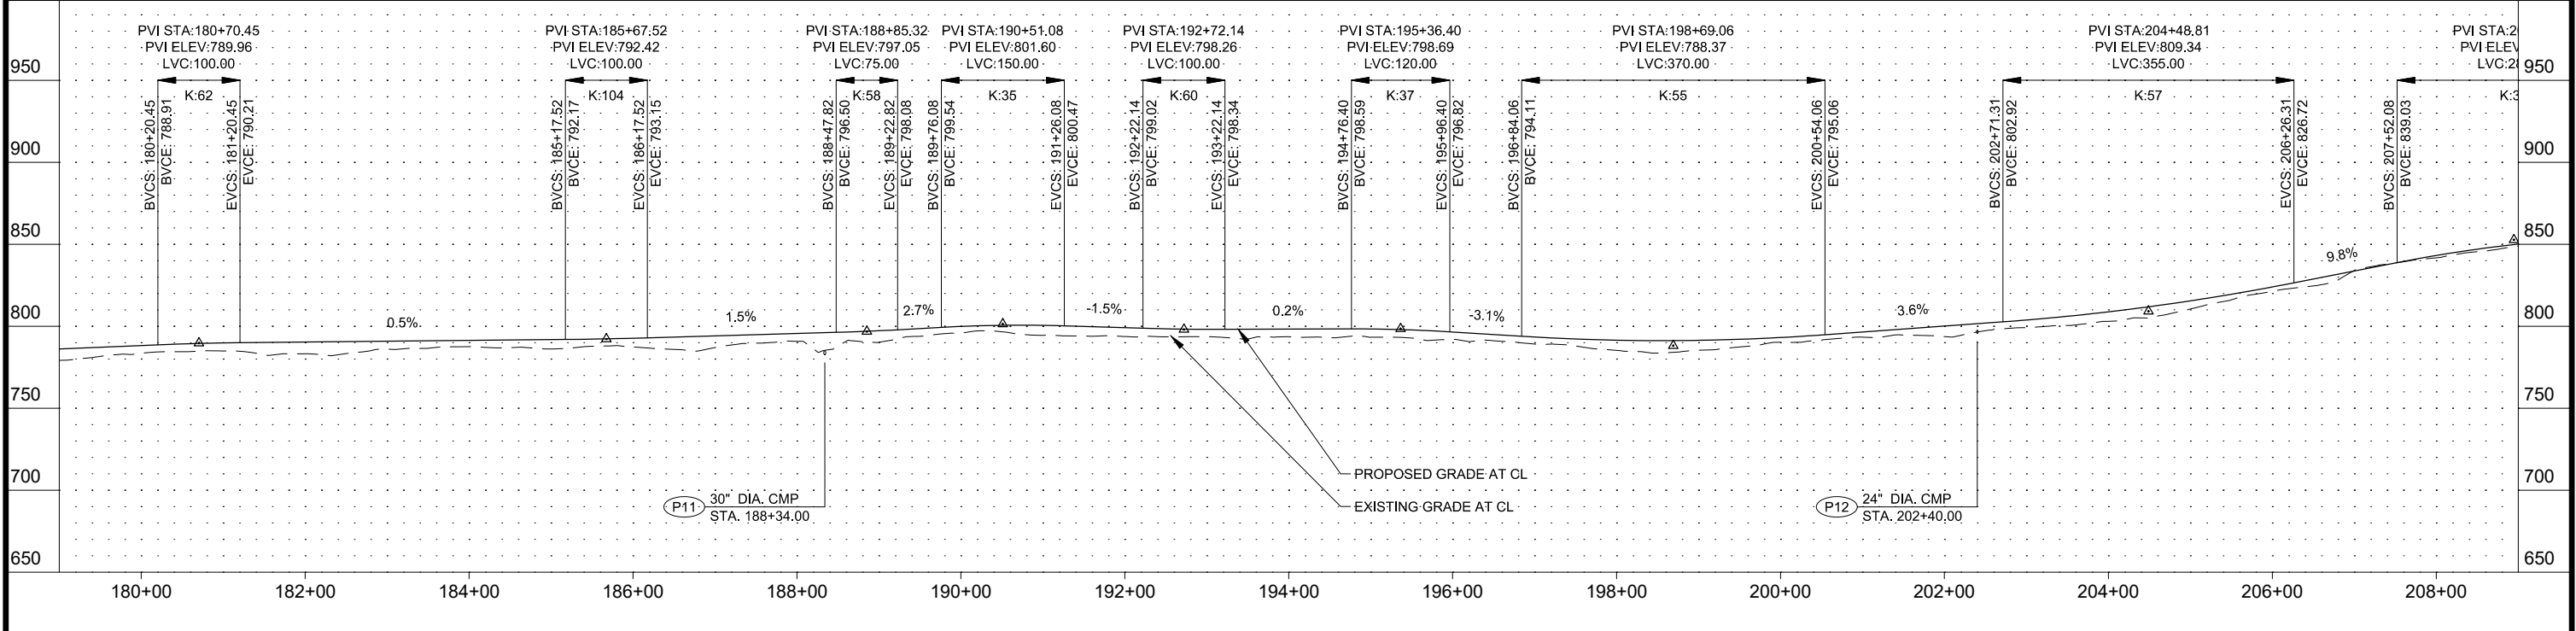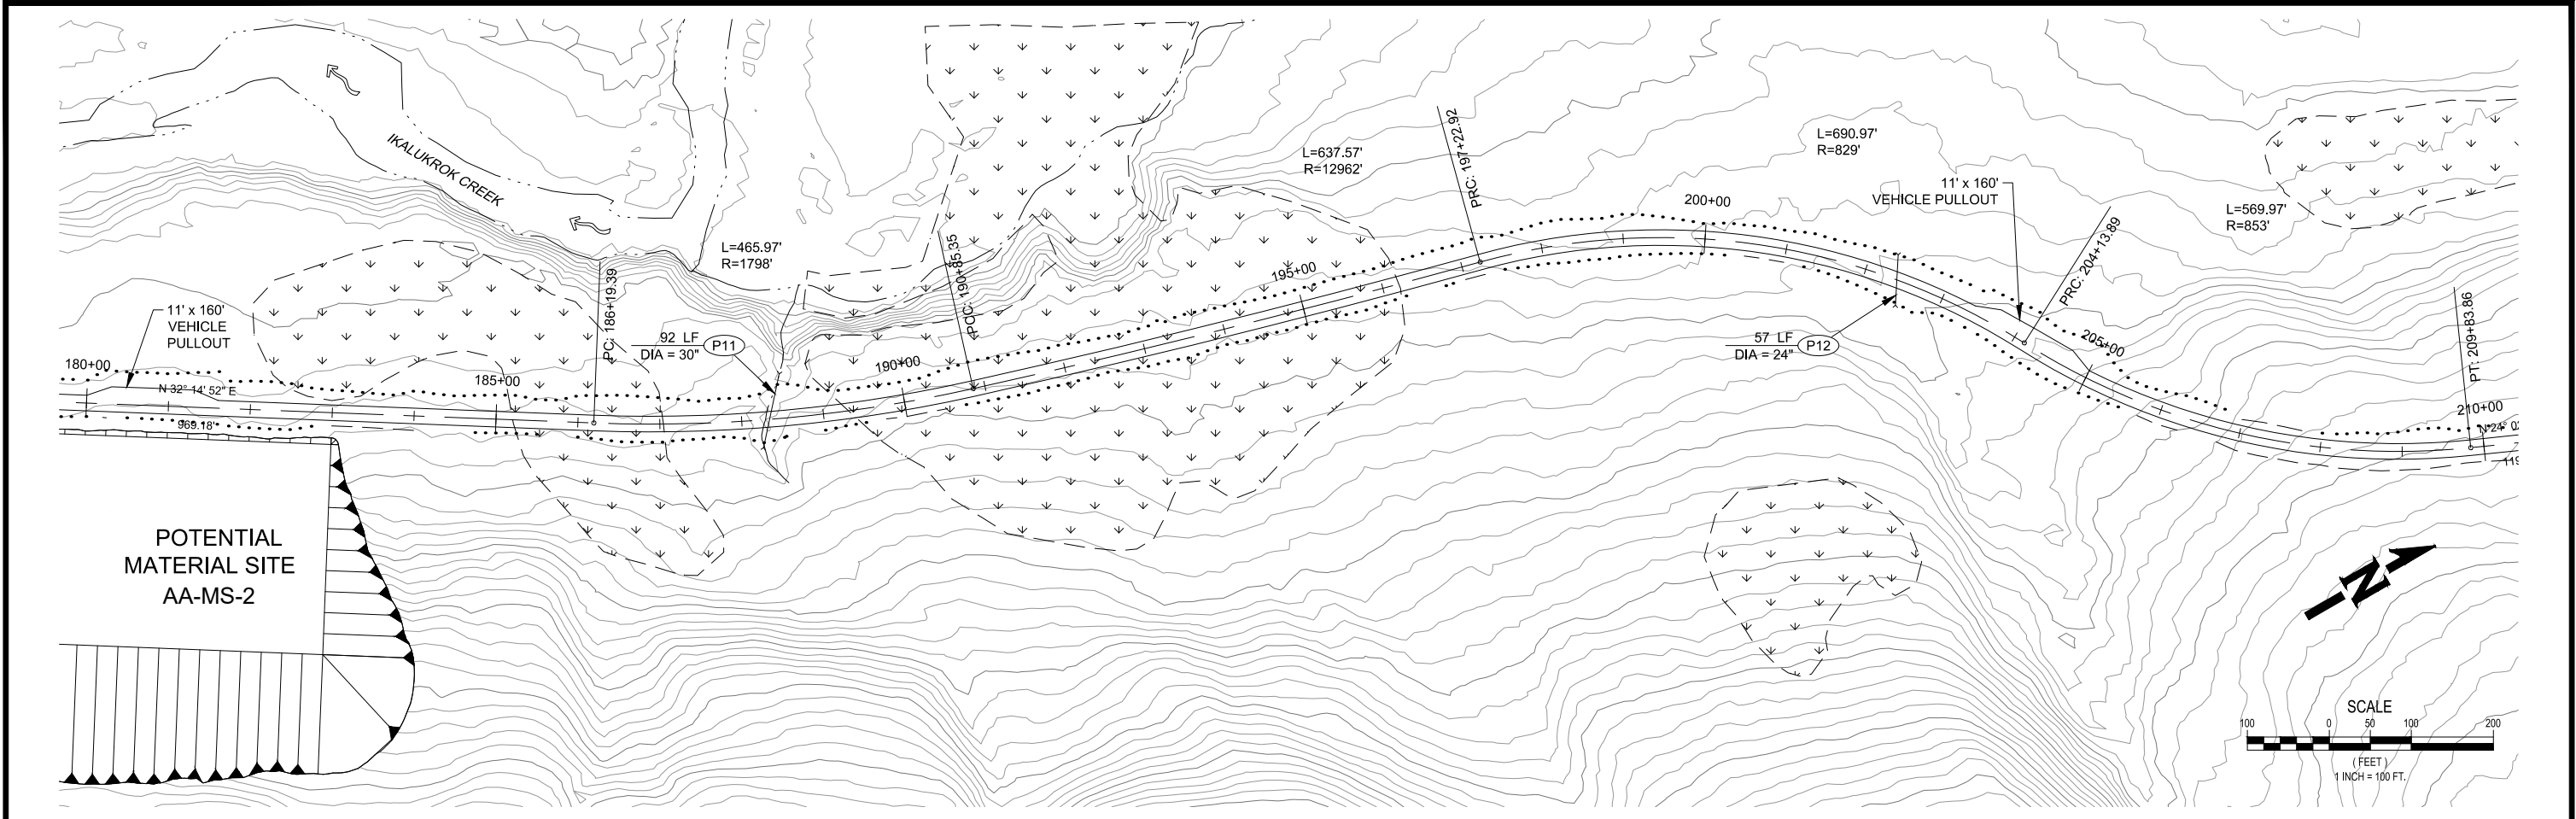



EXISTING	PROPOSED	DESCRIPTION	EXISTING	PROPOSED	DESCRIPTION	EXISTING	PROPOSED	DESCRIPTION
		CONTOUR LINE			EXTENT OF FILL SECTION			BRIDGE
		EXPLORATION ACCESS ROADS			DITCH / SWALE			WETLANDS
		EDGE OF GRAVEL ROAD			CULVERT			INSTALL CULVERT
		EXTENT OF CUT SECTION			CREEK			

POA-2018-00075
May 1, 2018
Teck American, Inc.
Ikalukrok Creek
Sheet 11 of 37

Applicant:
Teck

**PROPOSED ACCESS ROAD
PLAN VIEW AND PROFILE**
Anarraaq & Aktigiruk Exploration Program

Waterway:	Ikalukrok Creek	Date:	4/15/2018
File No.:	POA-2018-75	Sheet:	11 of 37

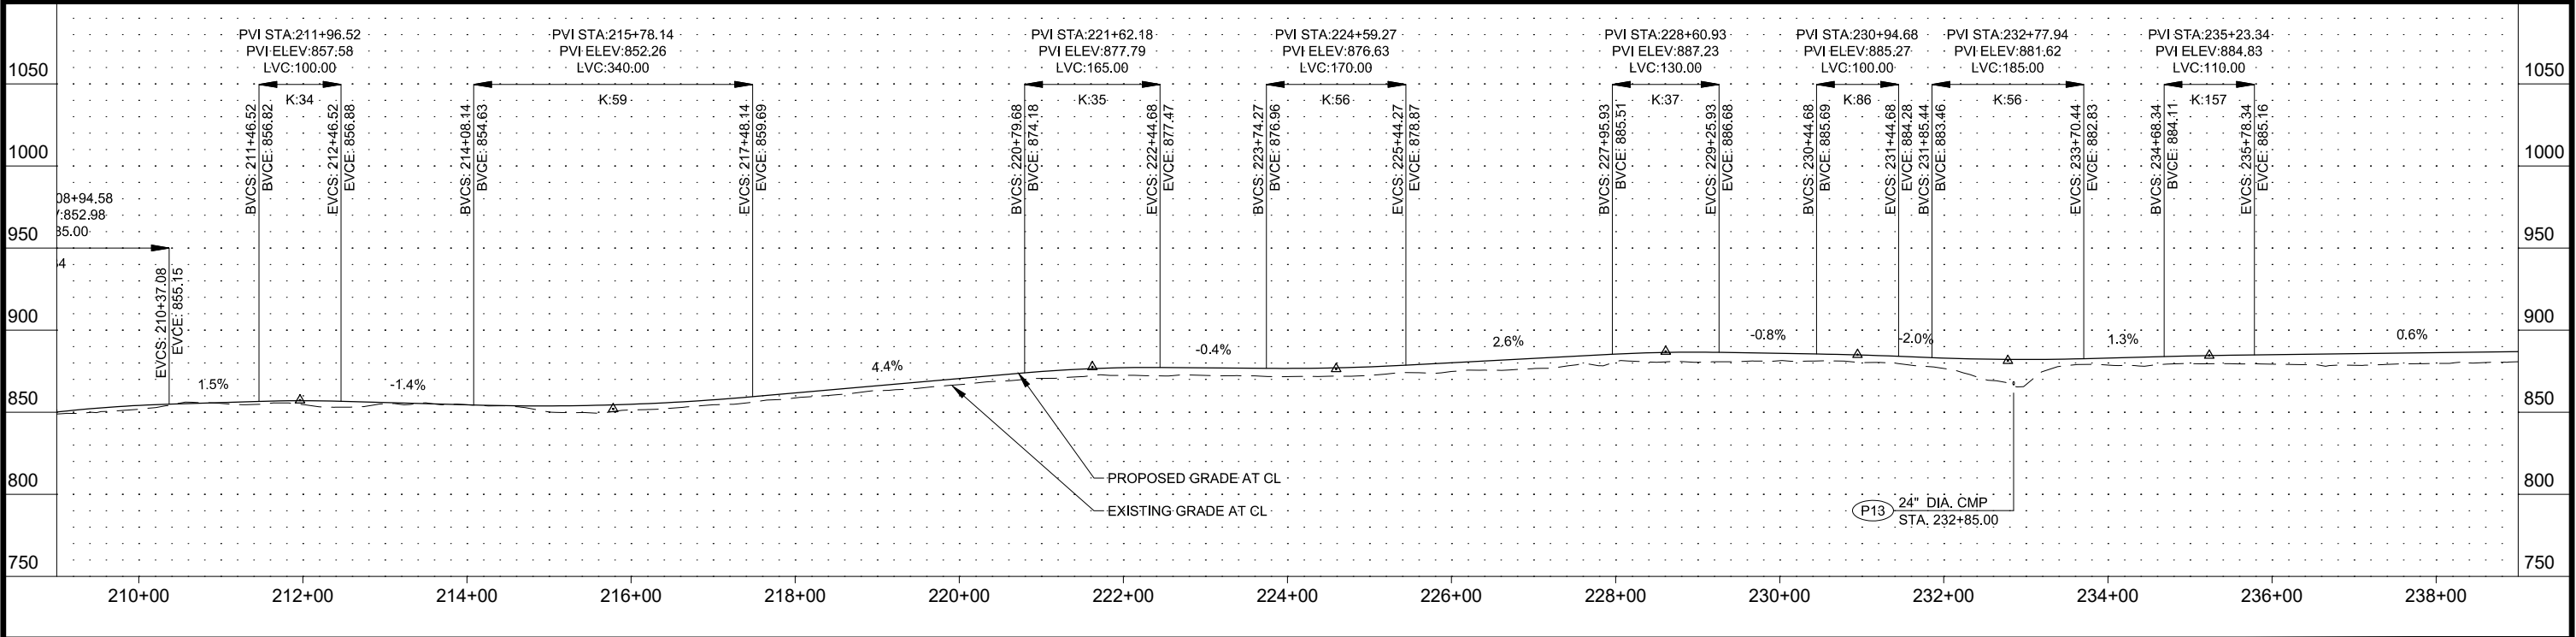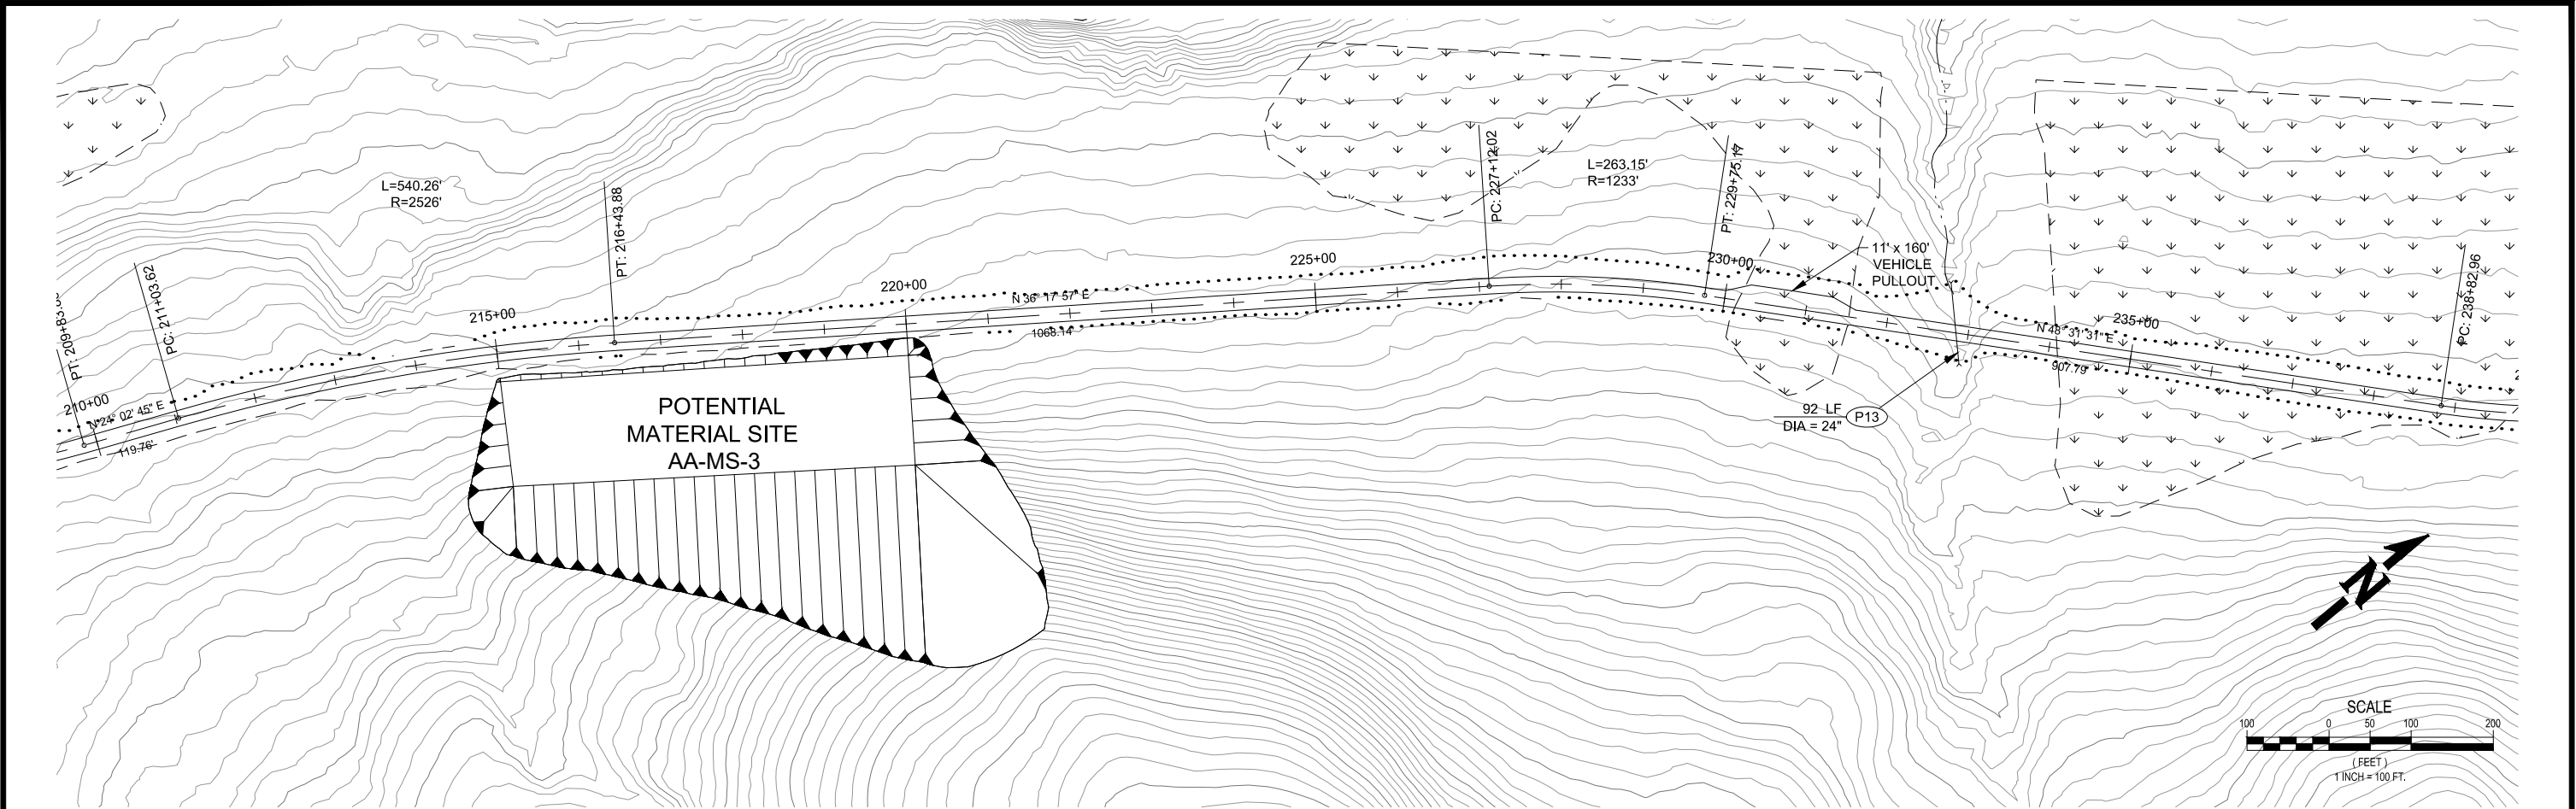



EXISTING	PROPOSED	DESCRIPTION	EXISTING	PROPOSED	DESCRIPTION	EXISTING	PROPOSED	DESCRIPTION
		CONTOUR LINE			EXTENT OF FILL SECTION			BRIDGE
		EDGE OF GRAVEL ROAD			DITCH / SWALE			WETLANDS
		EXTENT OF CUT SECTION			CULVERT			INSTALL CULVERT
					CREEK			

POA-2018-00075
May 1, 2018
Teck American, Inc.
Ikalukrok Creek
Sheet 12 of 37

Applicant:
Teck

**PROPOSED ACCESS ROAD
PLAN VIEW AND PROFILE**
Anarraaq & Aktigiruk Exploration Program

Waterway:	Ikalukrok Creek	Date:	4/15/2018
File No.:	POA-2018-75	Sheet:	12 of 37

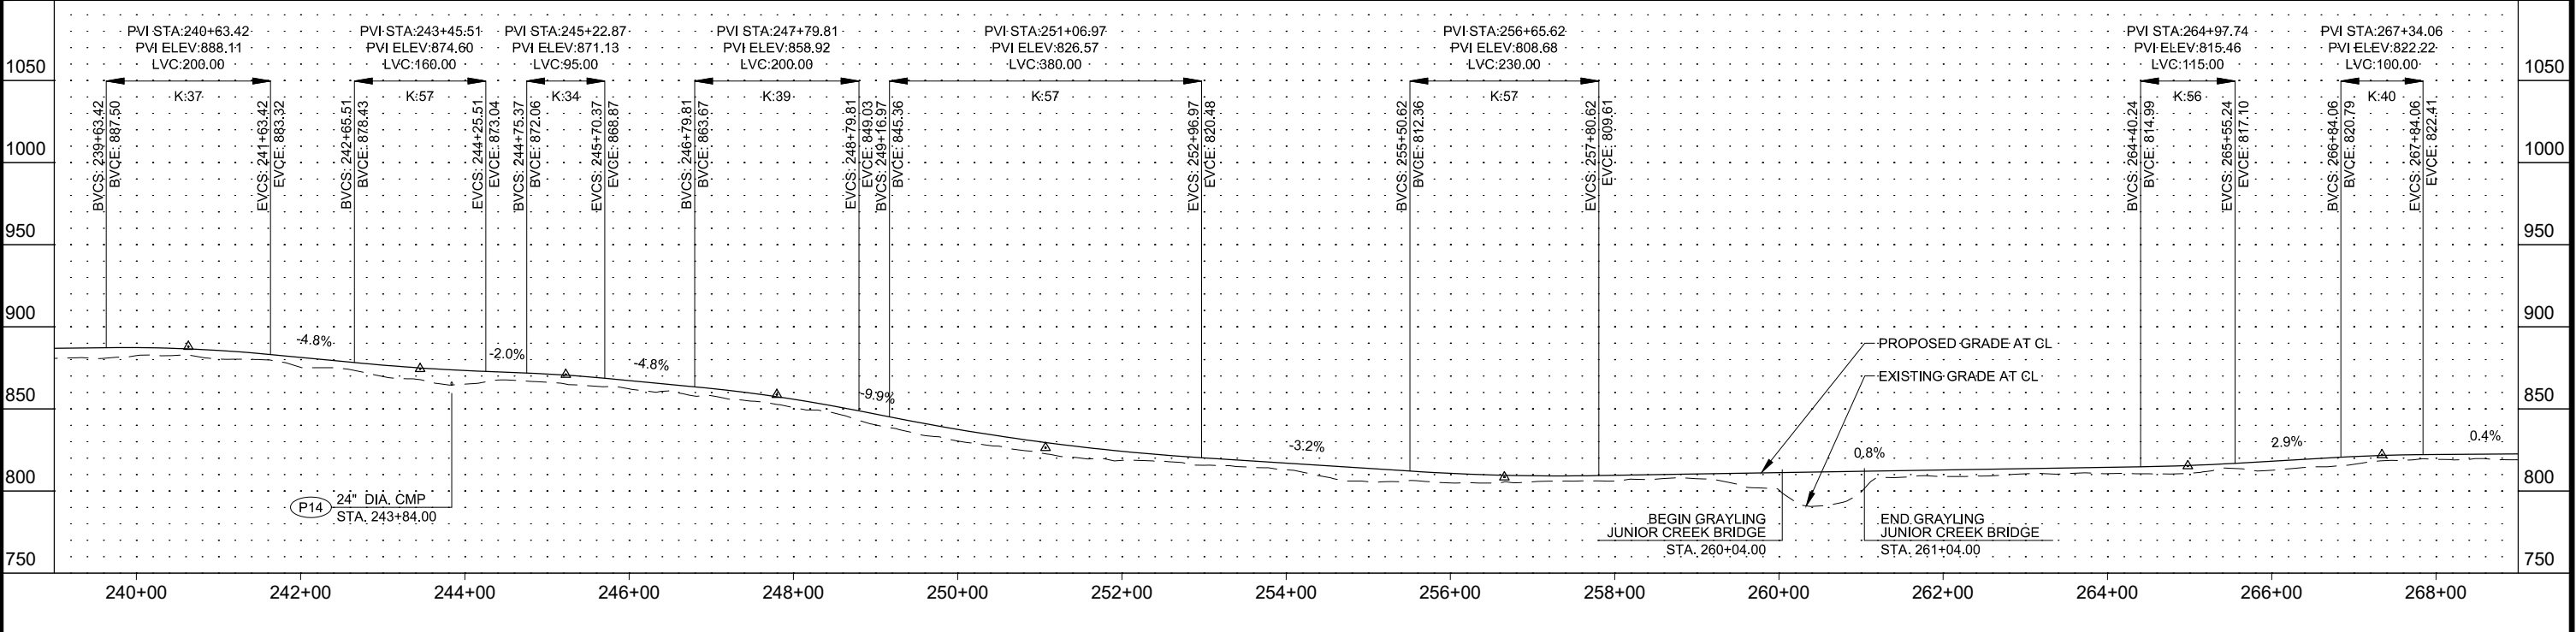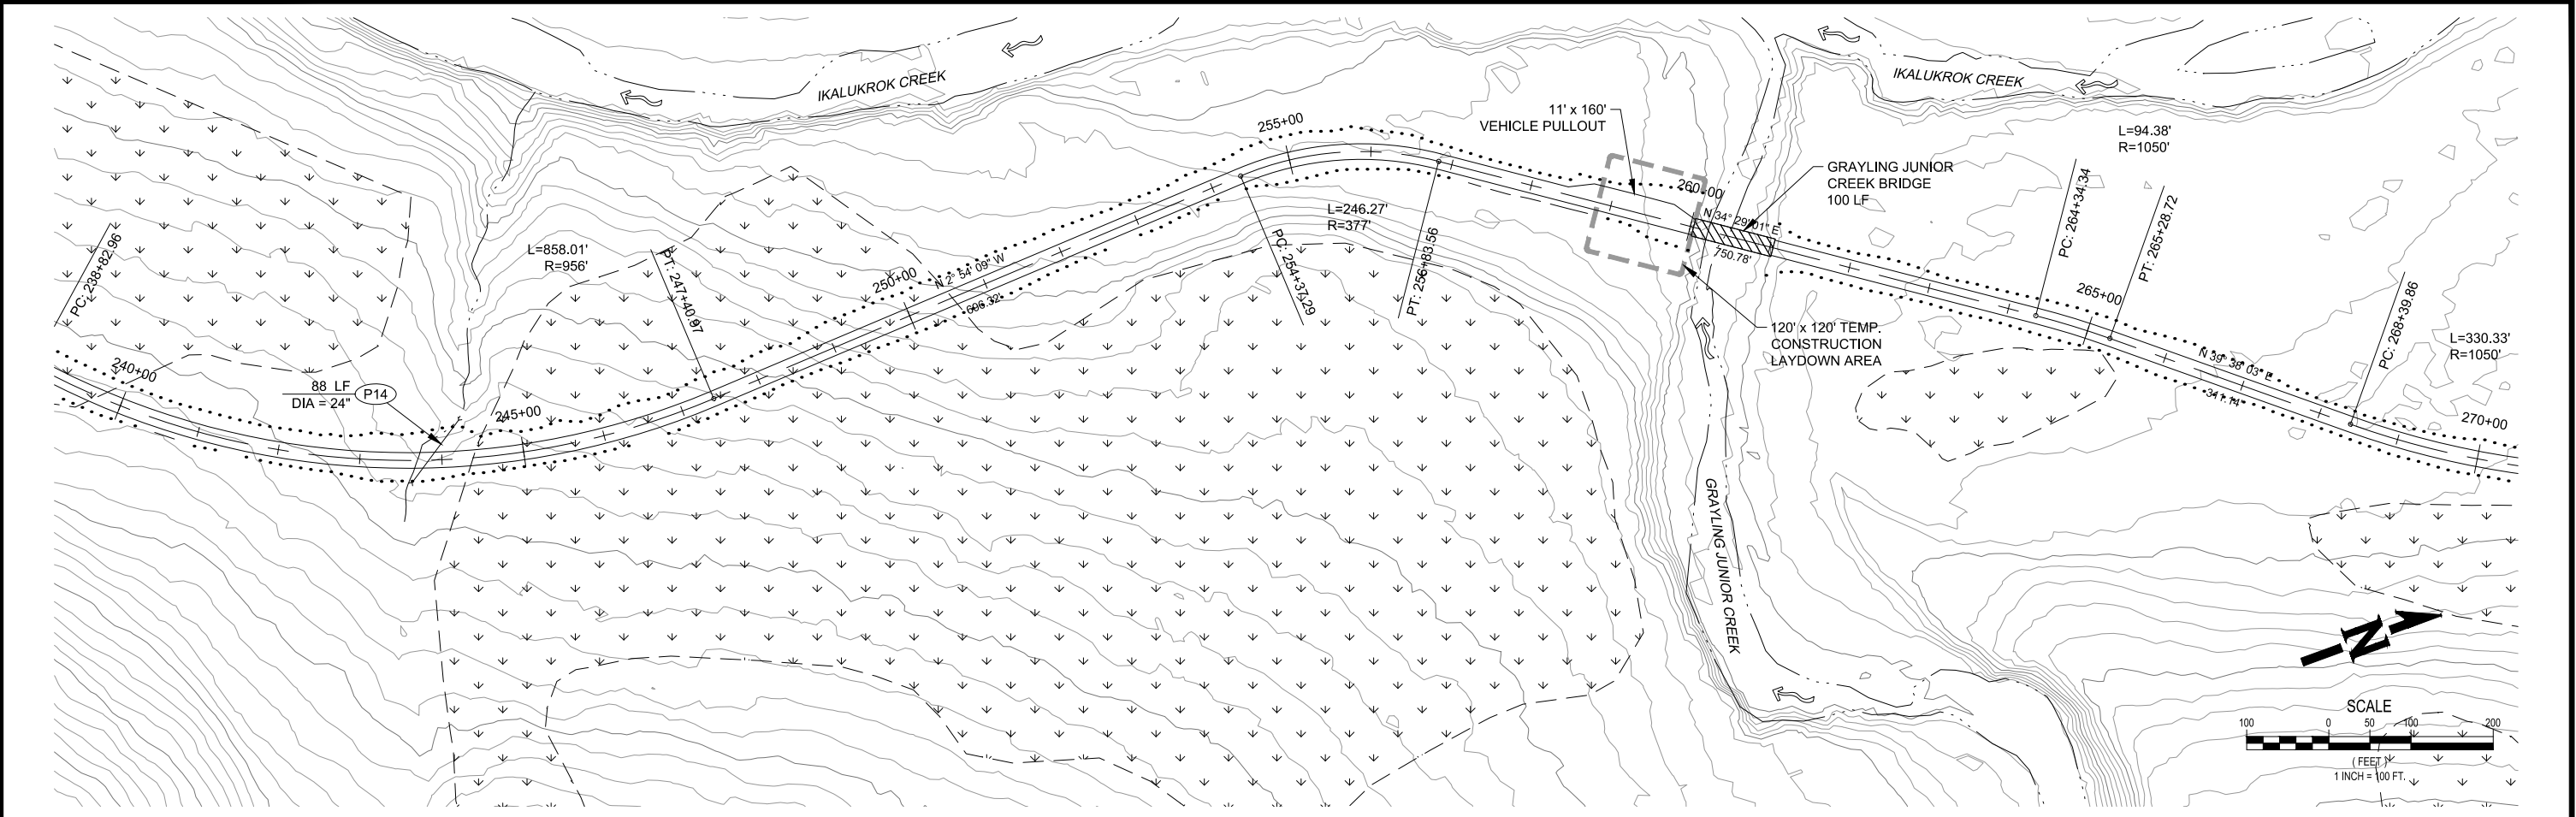



EXISTING	PROPOSED	DESCRIPTION	EXISTING	PROPOSED	DESCRIPTION	EXISTING	PROPOSED	DESCRIPTION
		CONTOUR LINE			EXTENT OF FILL SECTION			BRIDGE
		EDGE OF GRAVEL ROAD			DITCH / SWALE			WETLANDS
		EXTENT OF CUT SECTION			CULVERT			INSTALL CULVERT

Applicant:
Teck

POA-2018-00075
May 1, 2018
Teck American, Inc.
Ikalukrok Creek
Sheet 13 of 37

**PROPOSED ACCESS ROAD
PLAN VIEW AND PROFILE**
Anarraaq & Aktigiruk Exploration Program

Waterway:	Ikalukrok Creek	Date:	4/15/2018
File No.:	POA-2018-75	Sheet:	13 of 37

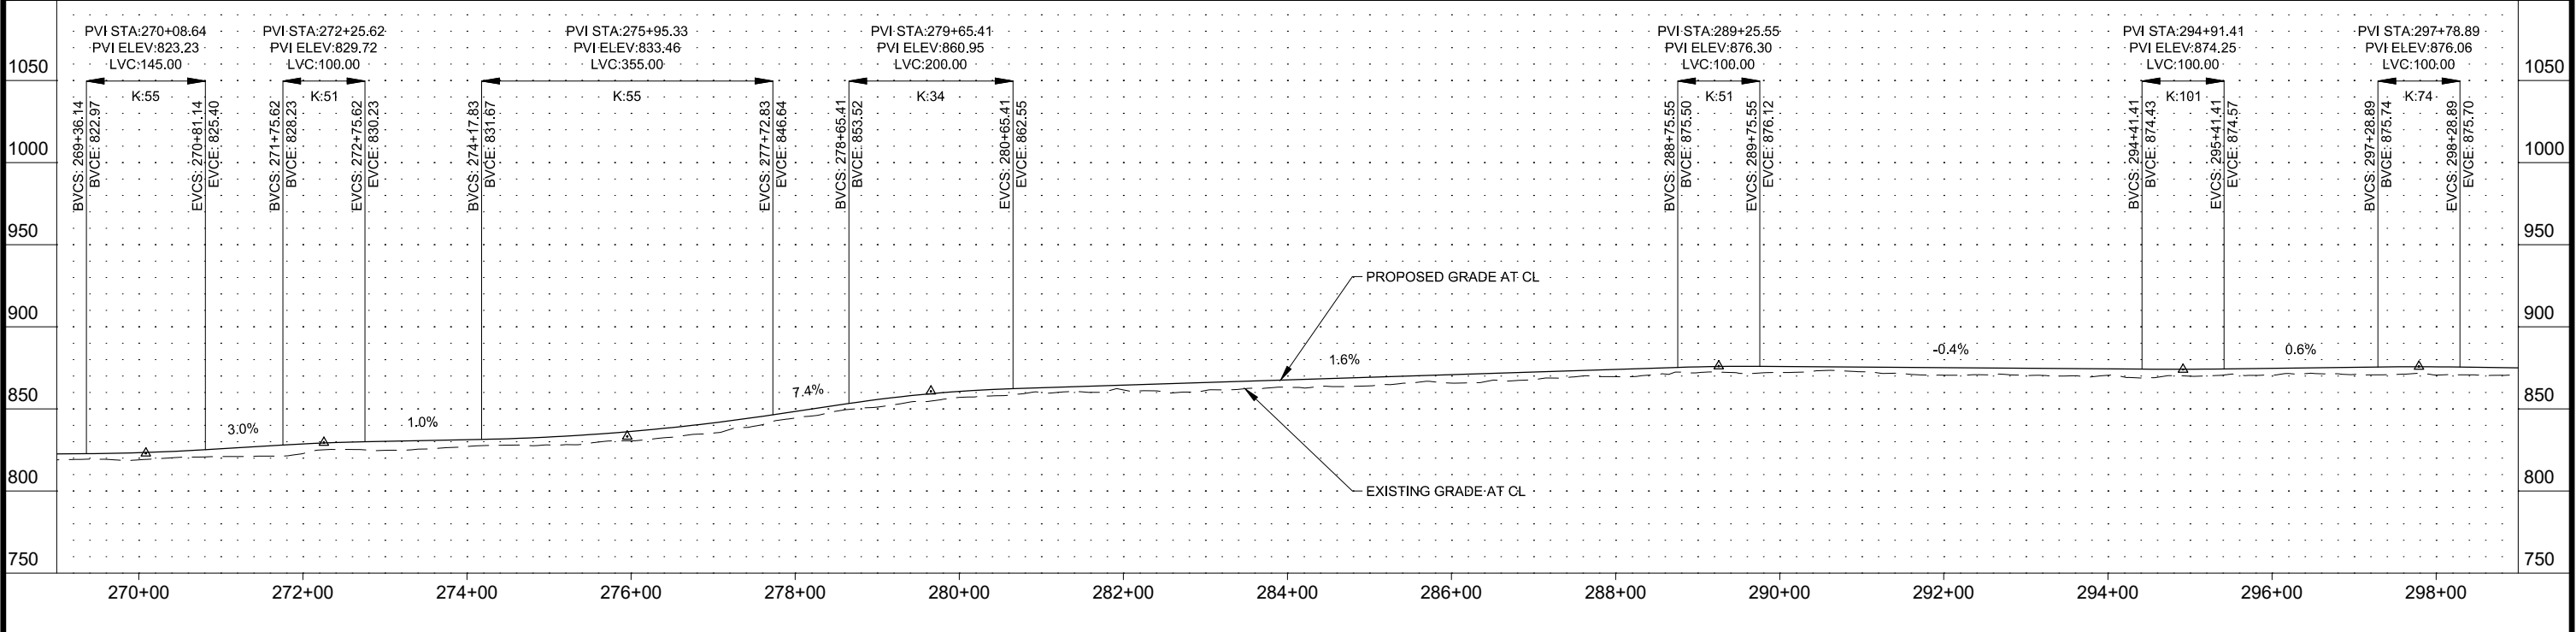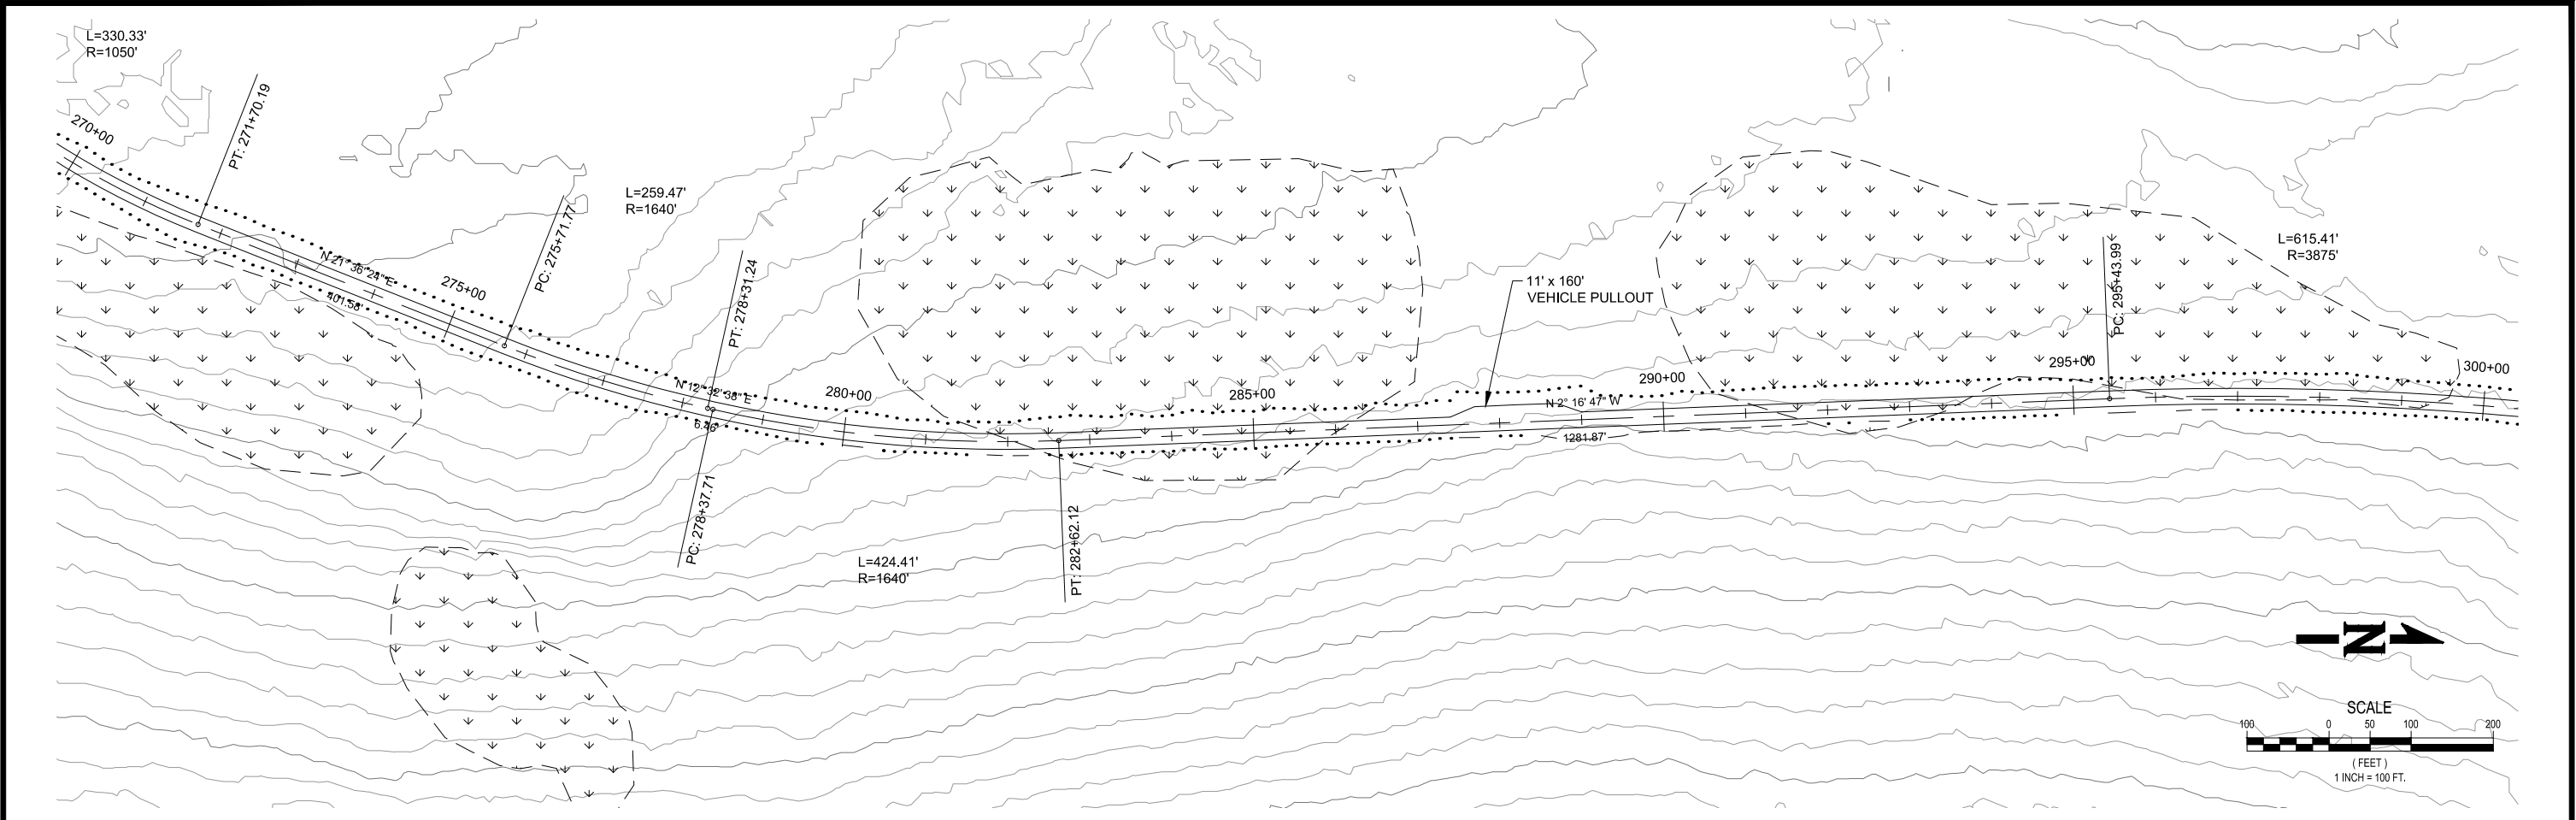

EXISTING	PROPOSED	DESCRIPTION	EXISTING	PROPOSED	DESCRIPTION	EXISTING	PROPOSED	DESCRIPTION
		CONTOUR LINE			EXTENT OF FILL SECTION			BRIDGE
		EXPLORATION ACCESS ROADS			DITCH / SWALE			WETLANDS
		EDGE OF GRAVEL ROAD			CULVERT			INSTALL CULVERT
		EXTENT OF CUT SECTION			CREEK			



POA-2018-00075
May 1, 2018
Teck American, Inc.
Ikalukrok Creek
Sheet 14 of 37

Applicant:

PROPOSED ACCESS ROAD
PLAN VIEW AND PROFILE

Anarraaq & Aktigiruk Exploration Program

Waterway:	Ikalukrok Creek	Date:	4/15/2018
File No.:	POA-2018-75	Sheet:	14 of 37

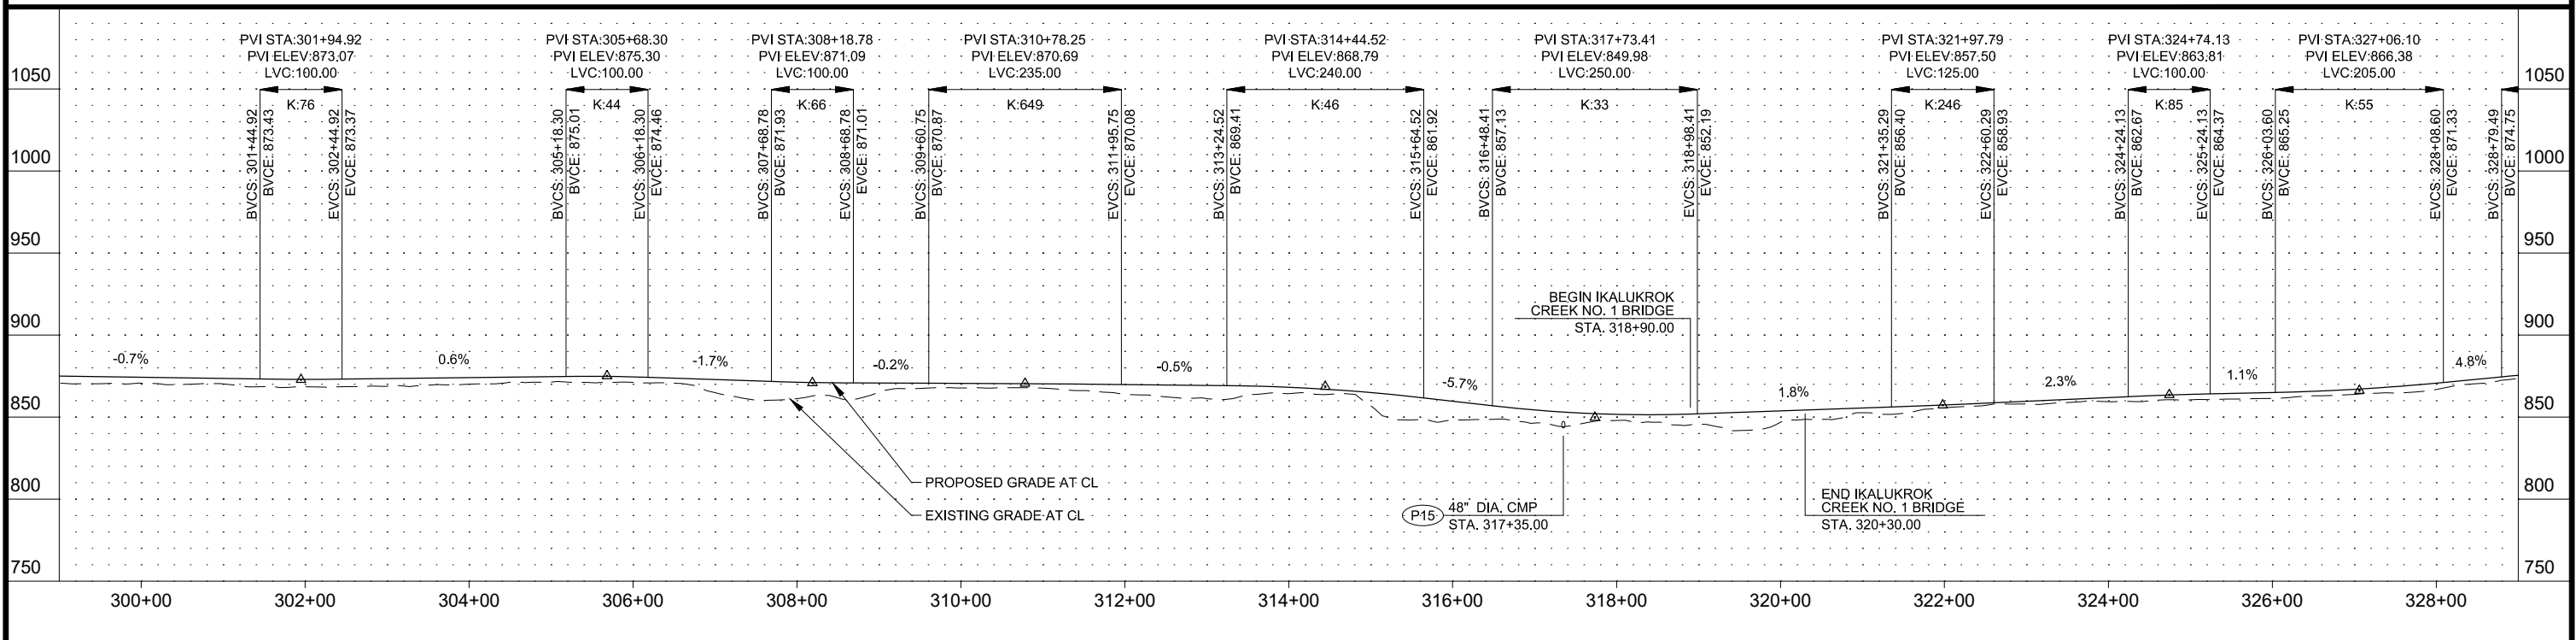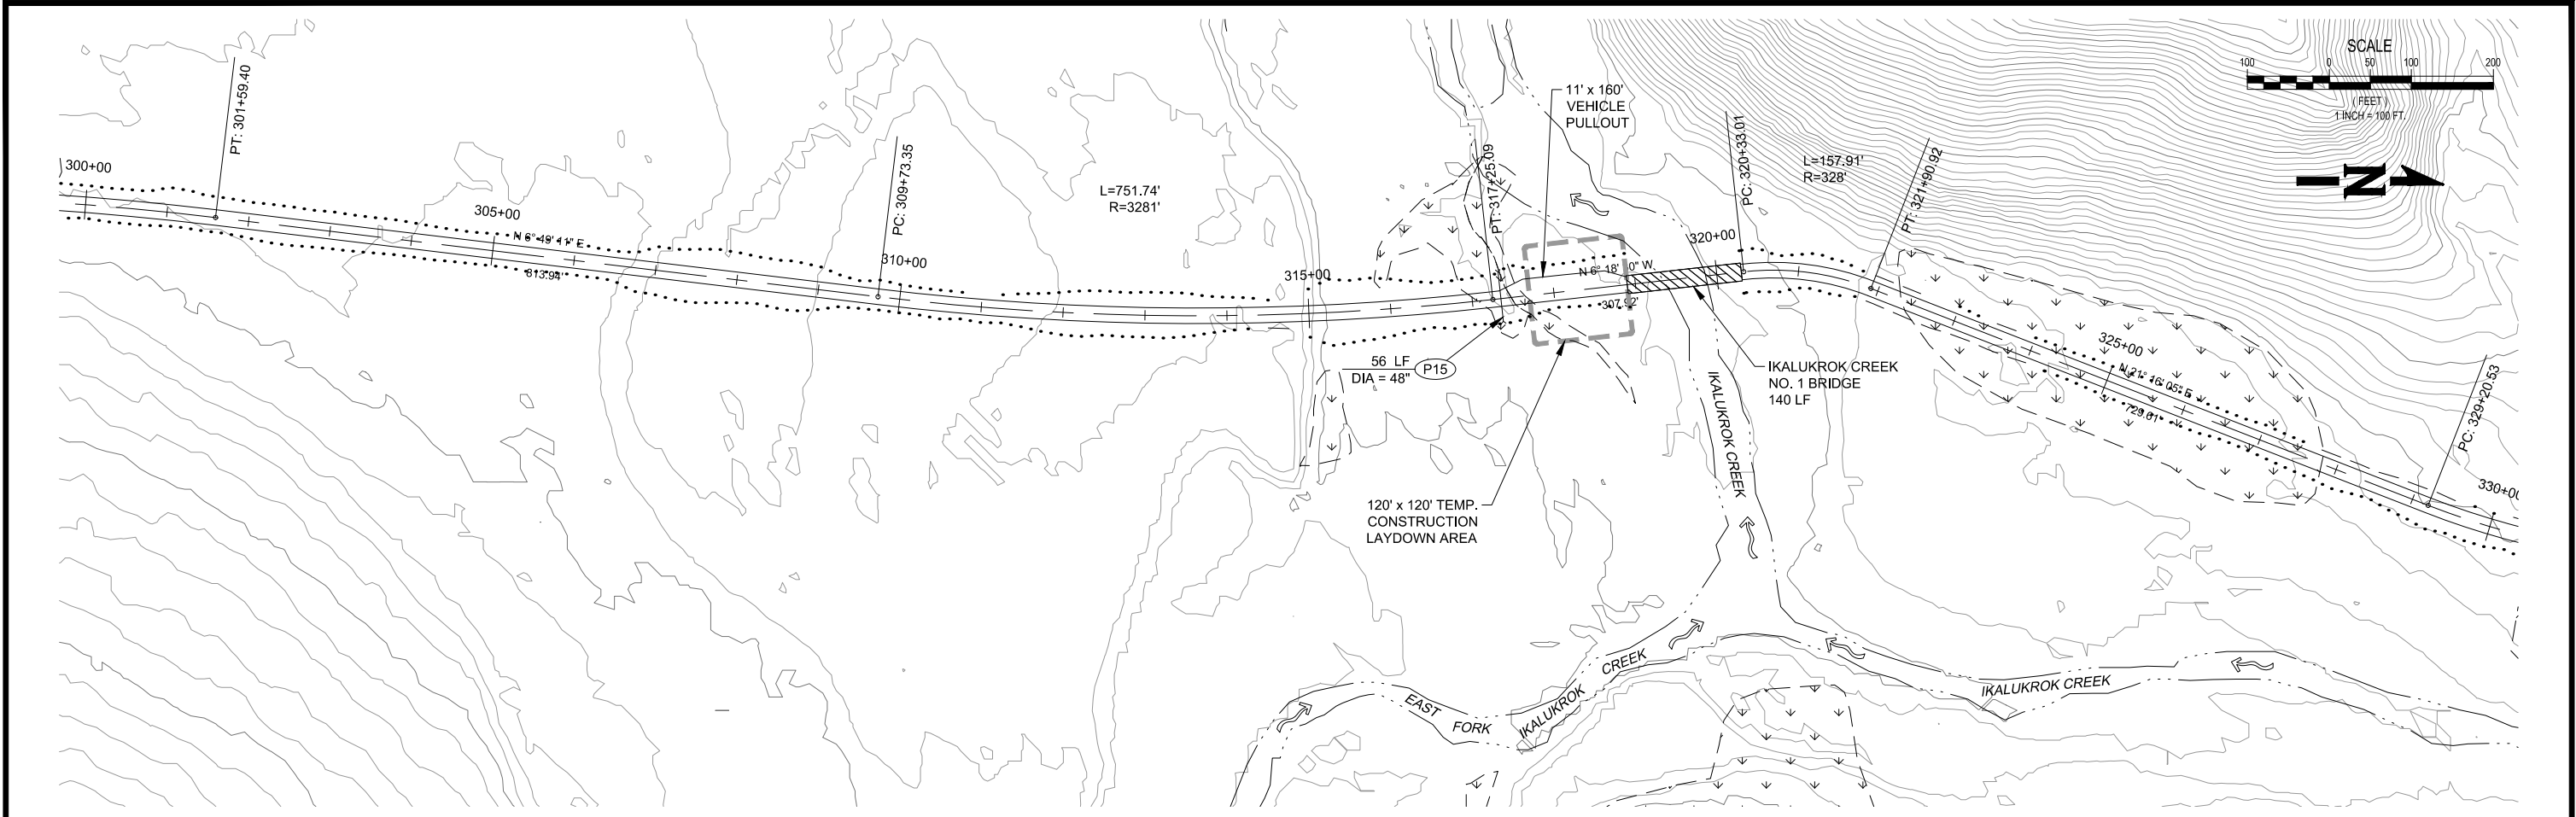



EXISTING	PROPOSED	DESCRIPTION	EXISTING	PROPOSED	DESCRIPTION	EXISTING	PROPOSED	DESCRIPTION
		CONTOUR LINE			EXTENT OF FILL SECTION			BRIDGE
		EXPLORATION ACCESS ROADS			DITCH / SWALE			WETLANDS
		EDGE OF GRAVEL ROAD			CULVERT			INSTALL CULVERT
		EXTENT OF CUT SECTION			CREEK			

POA-2018-00075
May 1, 2018
Teck American, Inc.
Ikalukrok Creek
Sheet 15 of 37

Applicant:
Teck

**PROPOSED ACCESS ROAD
PLAN VIEW AND PROFILE**
Anarraaq & Aktigiruk Exploration Program

Waterway:	Ikalukrok Creek	Date:	4/15/2018
File No.:	POA-2018-75	Sheet:	15 of 37

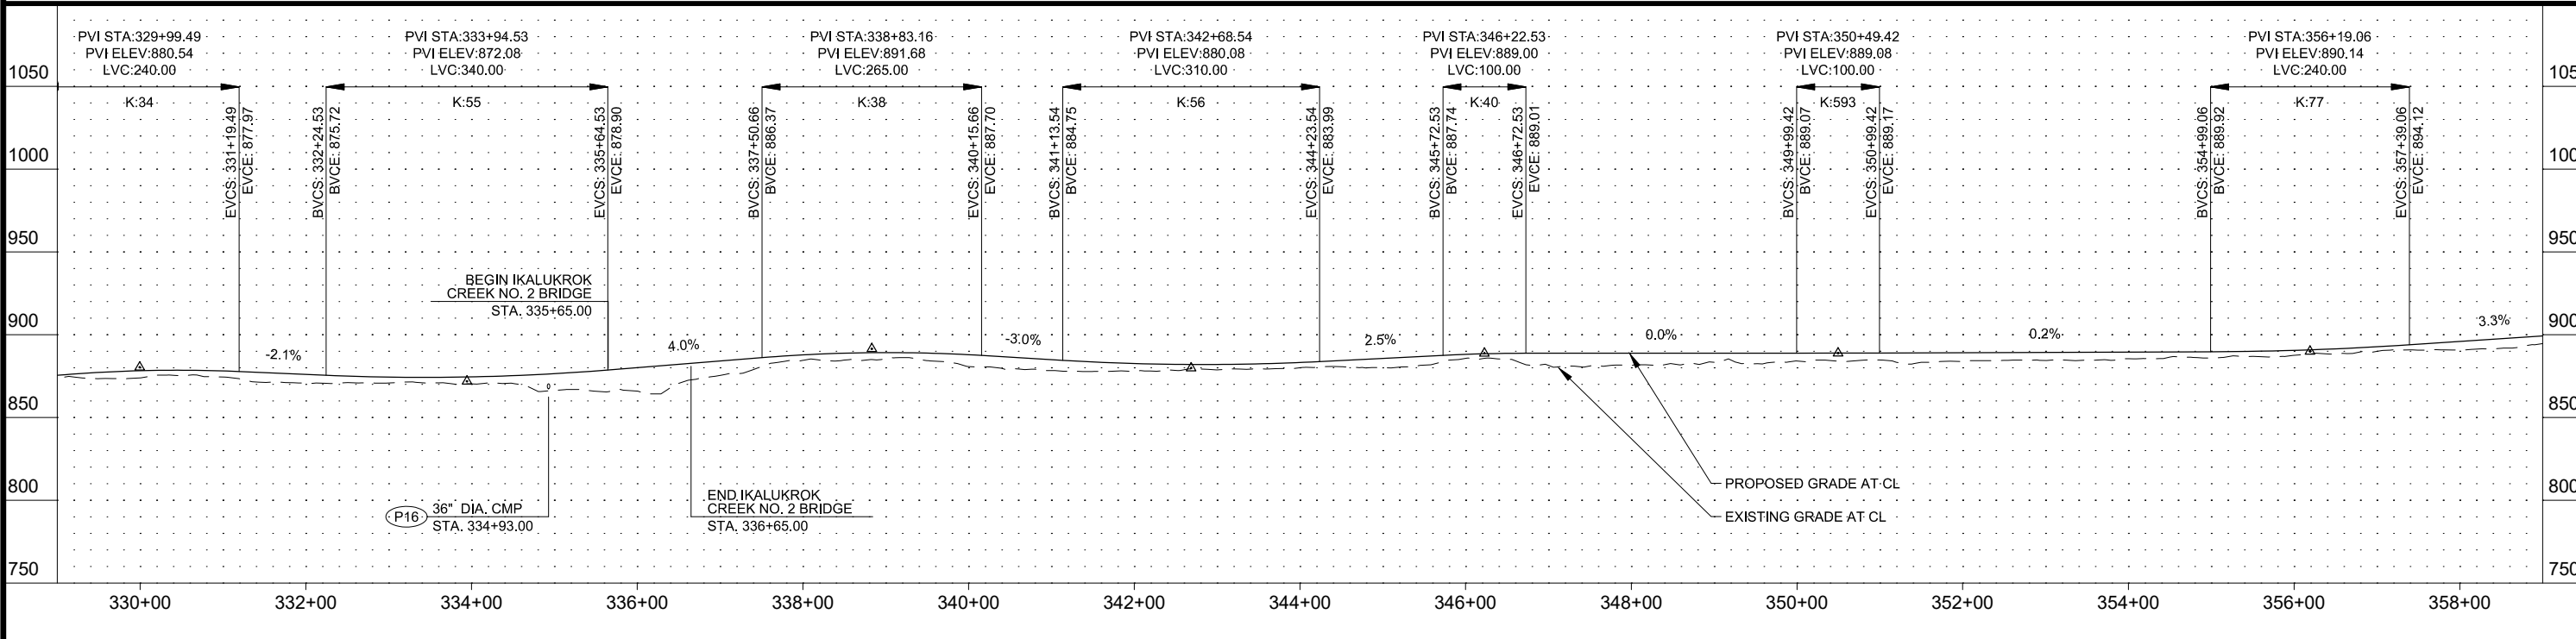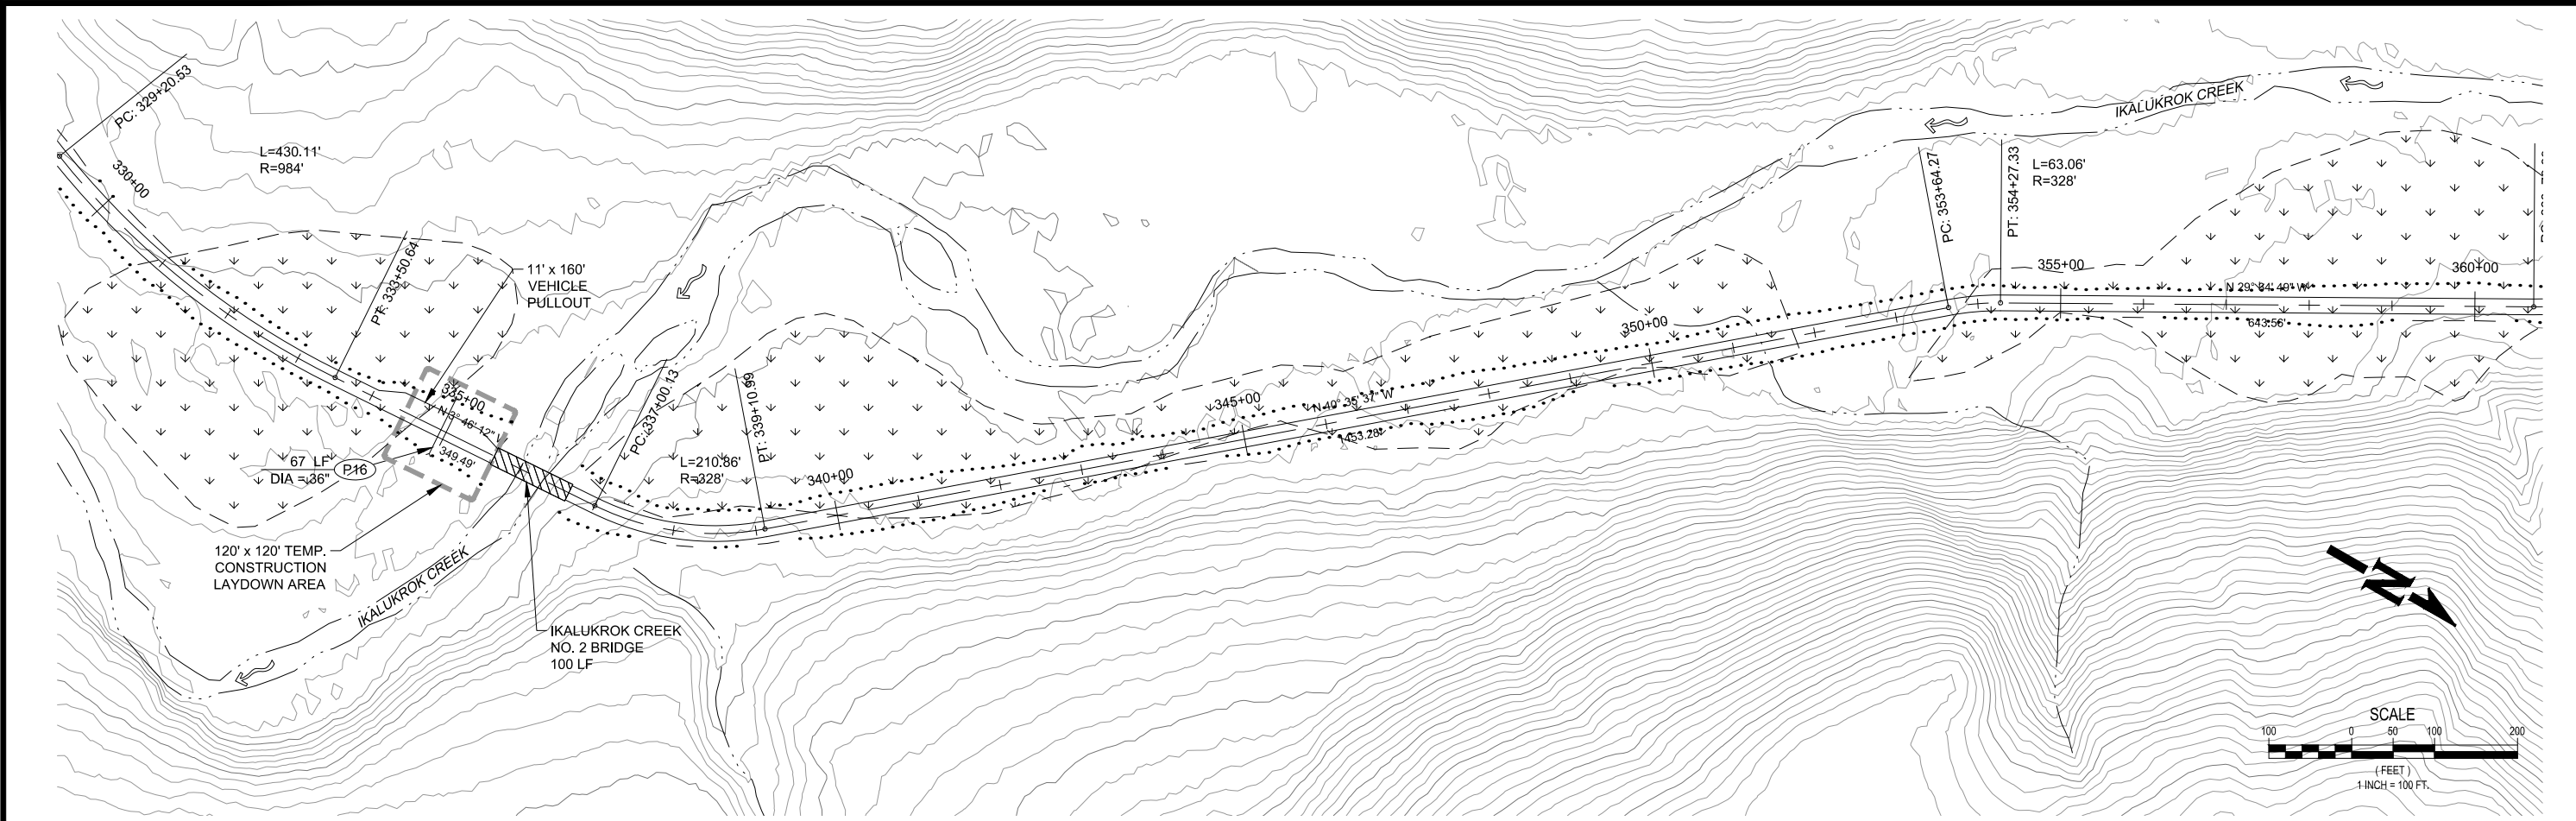



EXISTING	PROPOSED	DESCRIPTION	EXISTING	PROPOSED	DESCRIPTION	EXISTING	PROPOSED	DESCRIPTION
		CONTOUR LINE			EXTENT OF FILL SECTION			BRIDGE
		EXPLORATION ACCESS ROADS			DITCH / SWALE			WETLANDS
		EDGE OF GRAVEL ROAD			CULVERT			INSTALL CULVERT
		EXTENT OF CUT SECTION			CREEK			

POA-2018-00075
May 1, 2018
Teck American, Inc.
Ikalukrok Creek
Sheet 16 of 37

Applicant:
Teck

**PROPOSED ACCESS ROAD
PLAN VIEW AND PROFILE**
Anarraaq & Aktigiruk Exploration Program

Waterway:	Ikalukrok Creek	Date:	4/15/2018
File No.:	POA-2018-75	Sheet:	16 of 37

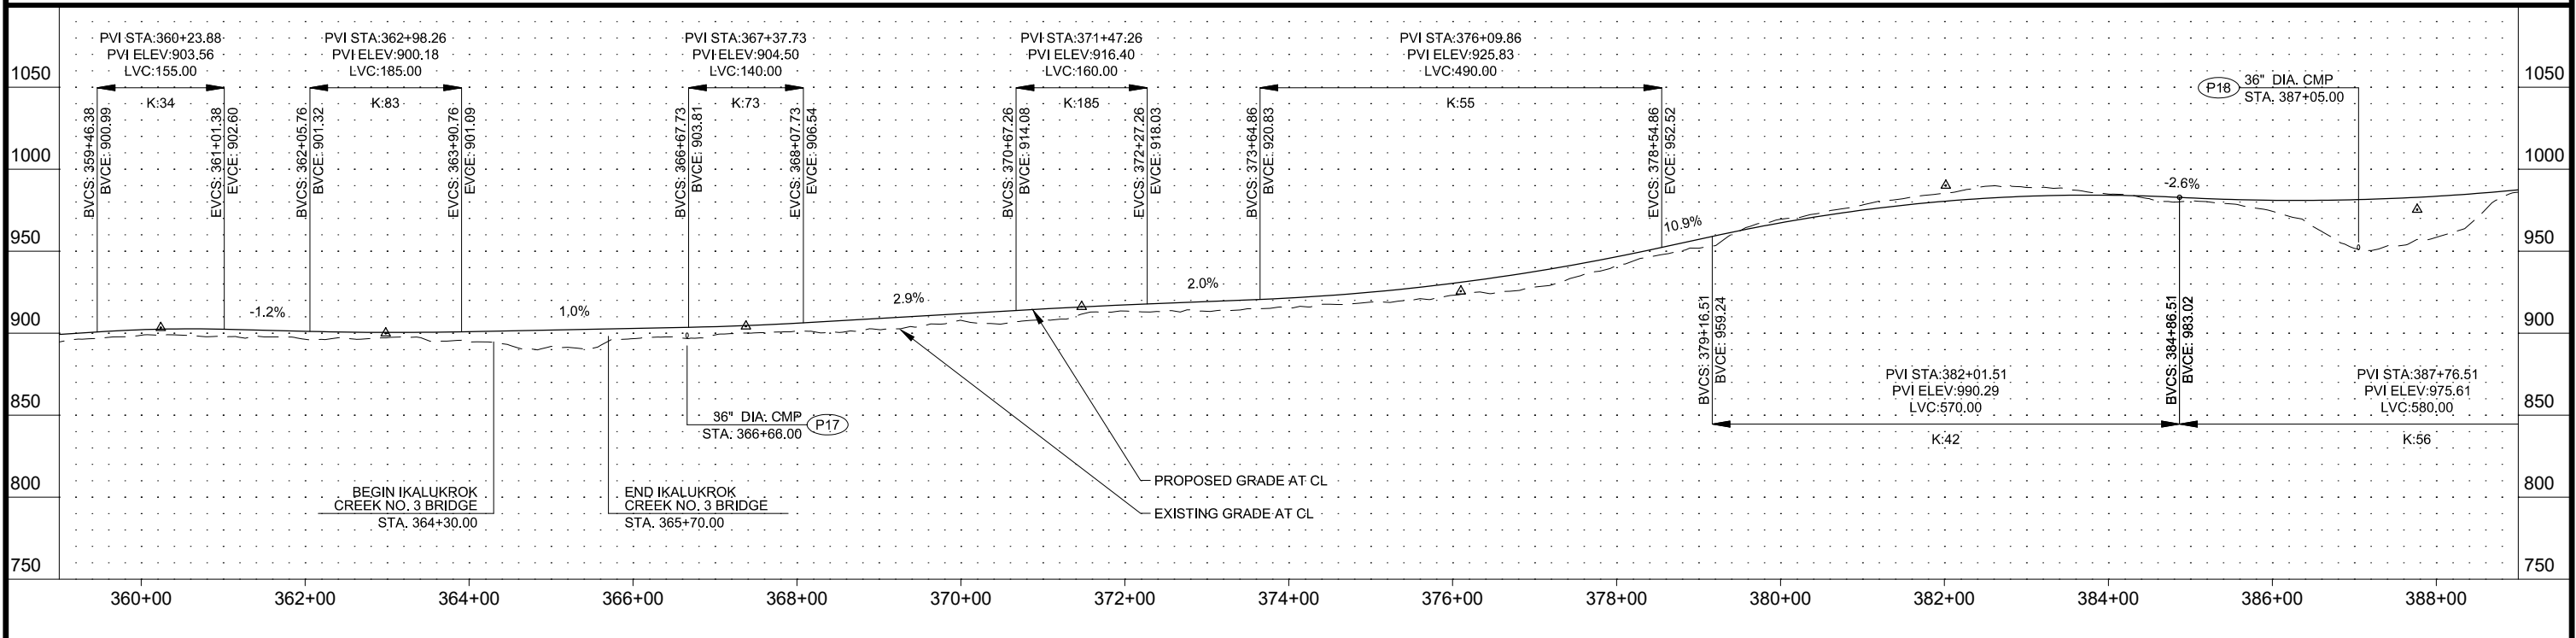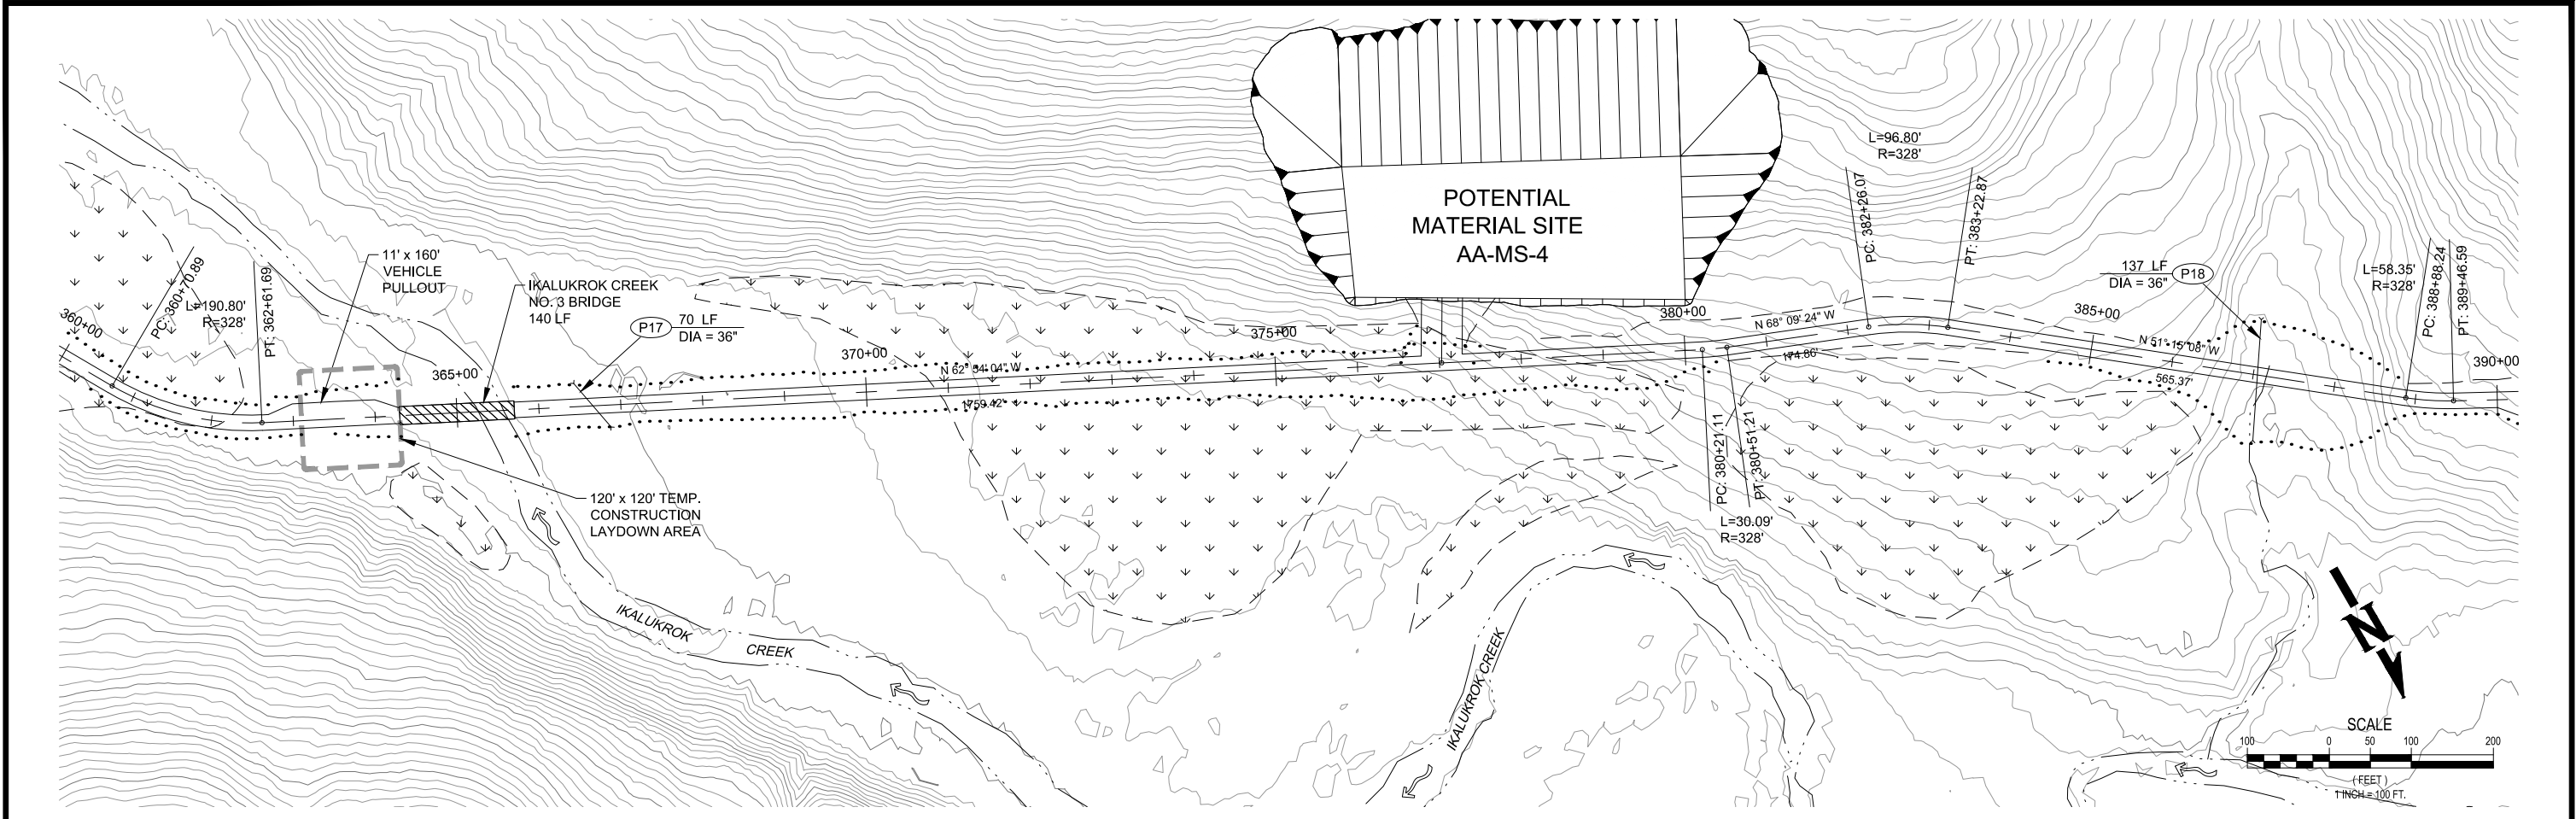



EXISTING	PROPOSED	DESCRIPTION	EXISTING	PROPOSED	DESCRIPTION	EXISTING	PROPOSED	DESCRIPTION
		CONTOUR LINE			EXTENT OF FILL SECTION			BRIDGE
		EDGE OF GRAVEL ROAD			DITCH / SWALE			WETLANDS
		EXTENT OF CUT SECTION			CULVERT			INSTALL CULVERT

POA-2018-00075
May 1, 2018
Teck American, Inc.
Ikalukrok Creek
Sheet 17 of 37

Applicant:
Teck

**PROPOSED ACCESS ROAD
PLAN VIEW AND PROFILE**
Anarraaq & Aktigiruk Exploration Program

Waterway:	Ikalukrok Creek	Date:	4/15/2018
File No.:	POA-2018-75	Sheet:	17 of 37

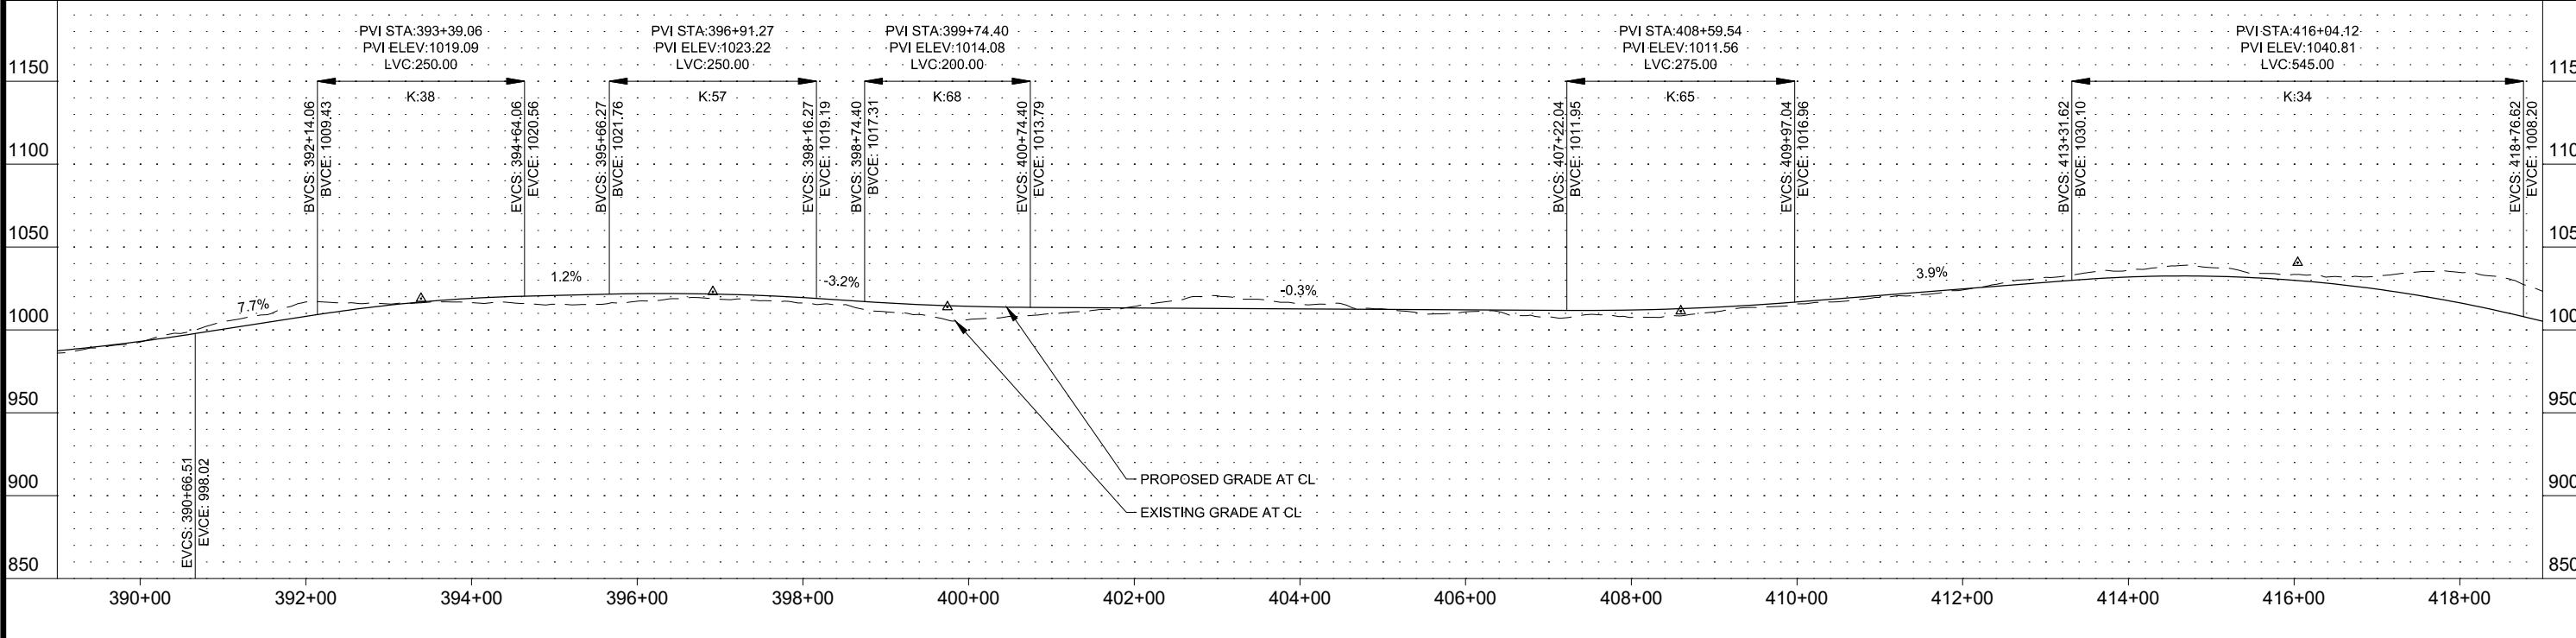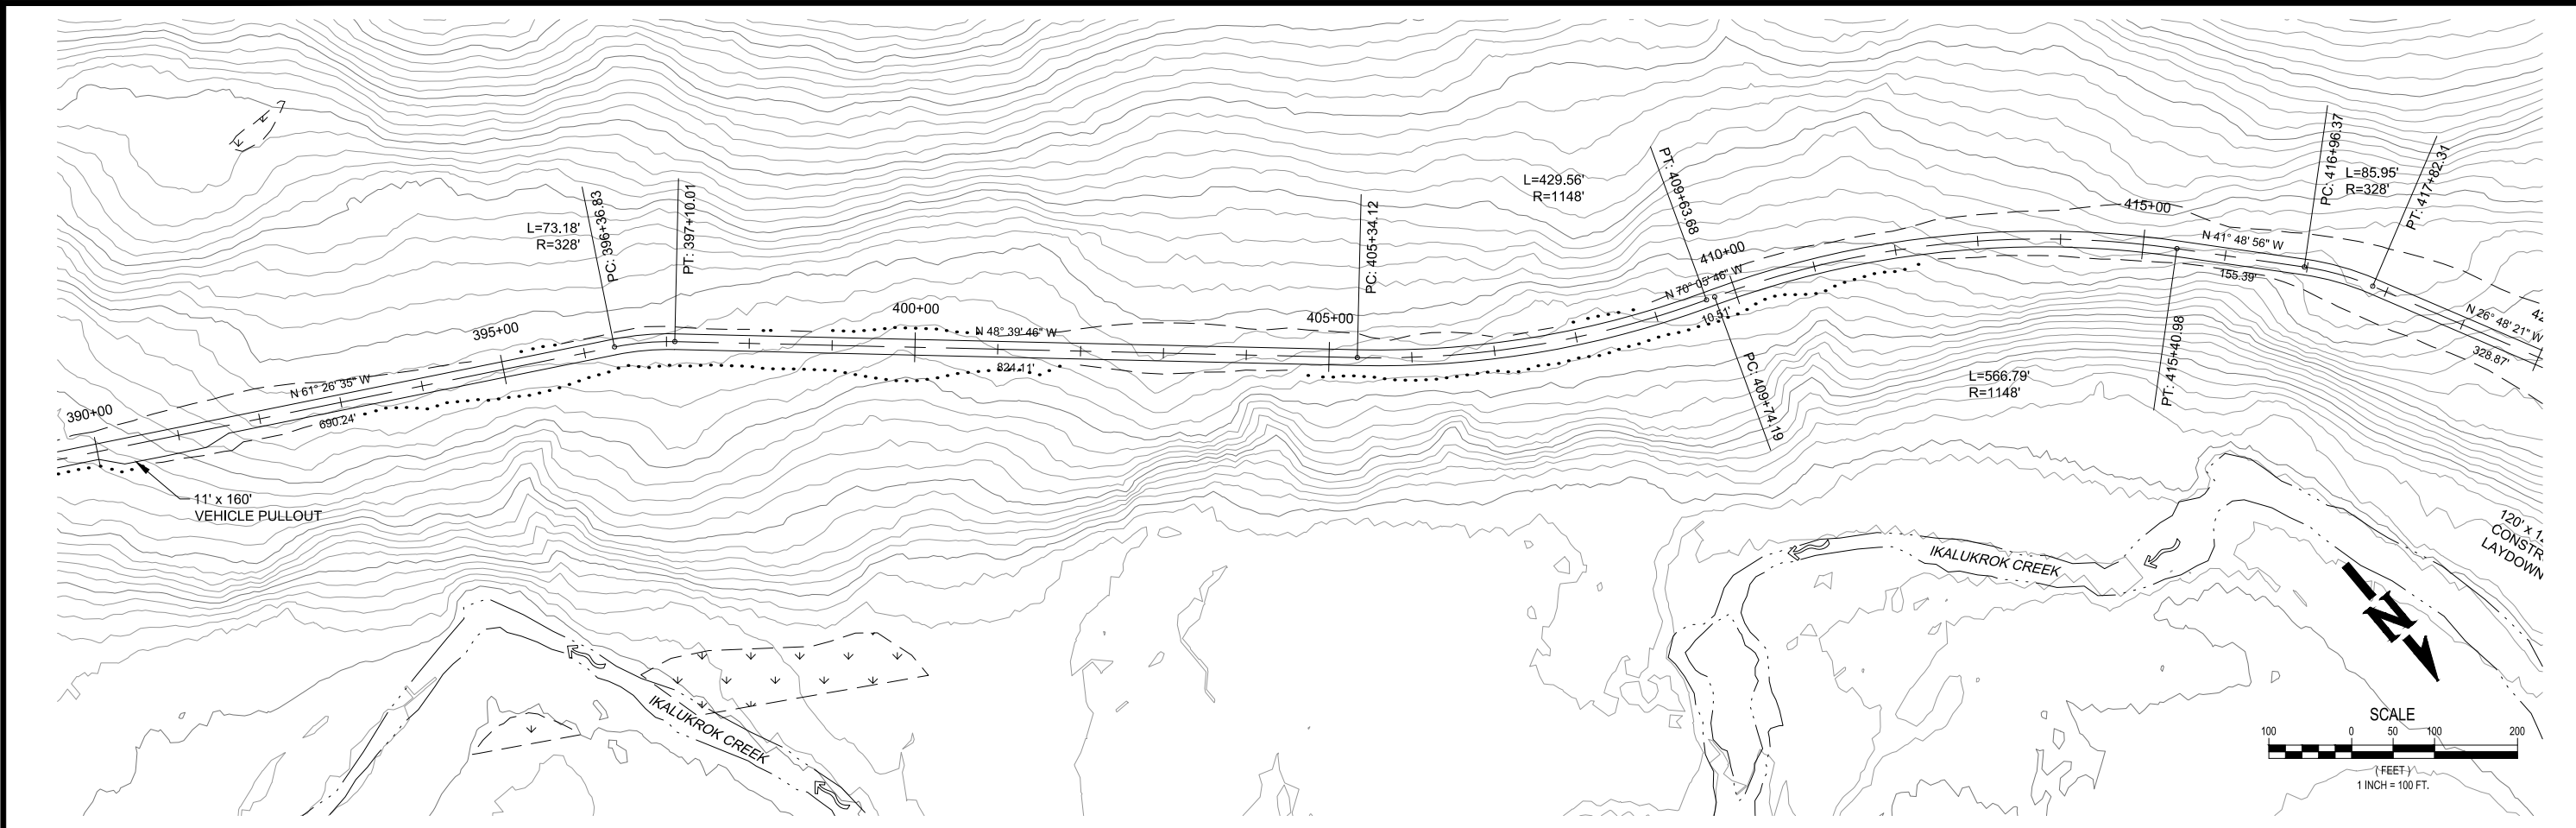



EXISTING	PROPOSED	DESCRIPTION	EXISTING	PROPOSED	DESCRIPTION	EXISTING	PROPOSED	DESCRIPTION
		CONTOUR LINE			EXTENT OF FILL SECTION			DITCH / SWALE
		EXPLORATION ACCESS ROADS			CULVERT			CREEK
		EDGE OF GRAVEL ROAD						
		EXTENT OF CUT SECTION						

POA-2018-00075
May 1, 2018
Teck American, Inc.
Ikalukrok Creek
Sheet 18 of 37

Applicant:
Teck

**PROPOSED ACCESS ROAD
PLAN VIEW AND PROFILE**
Anarraaq & Aktigiruk Exploration Program

Waterway:	Ikalukrok Creek	Date:	4/15/2018
File No.:	POA-2018-75	Sheet:	18 of 37

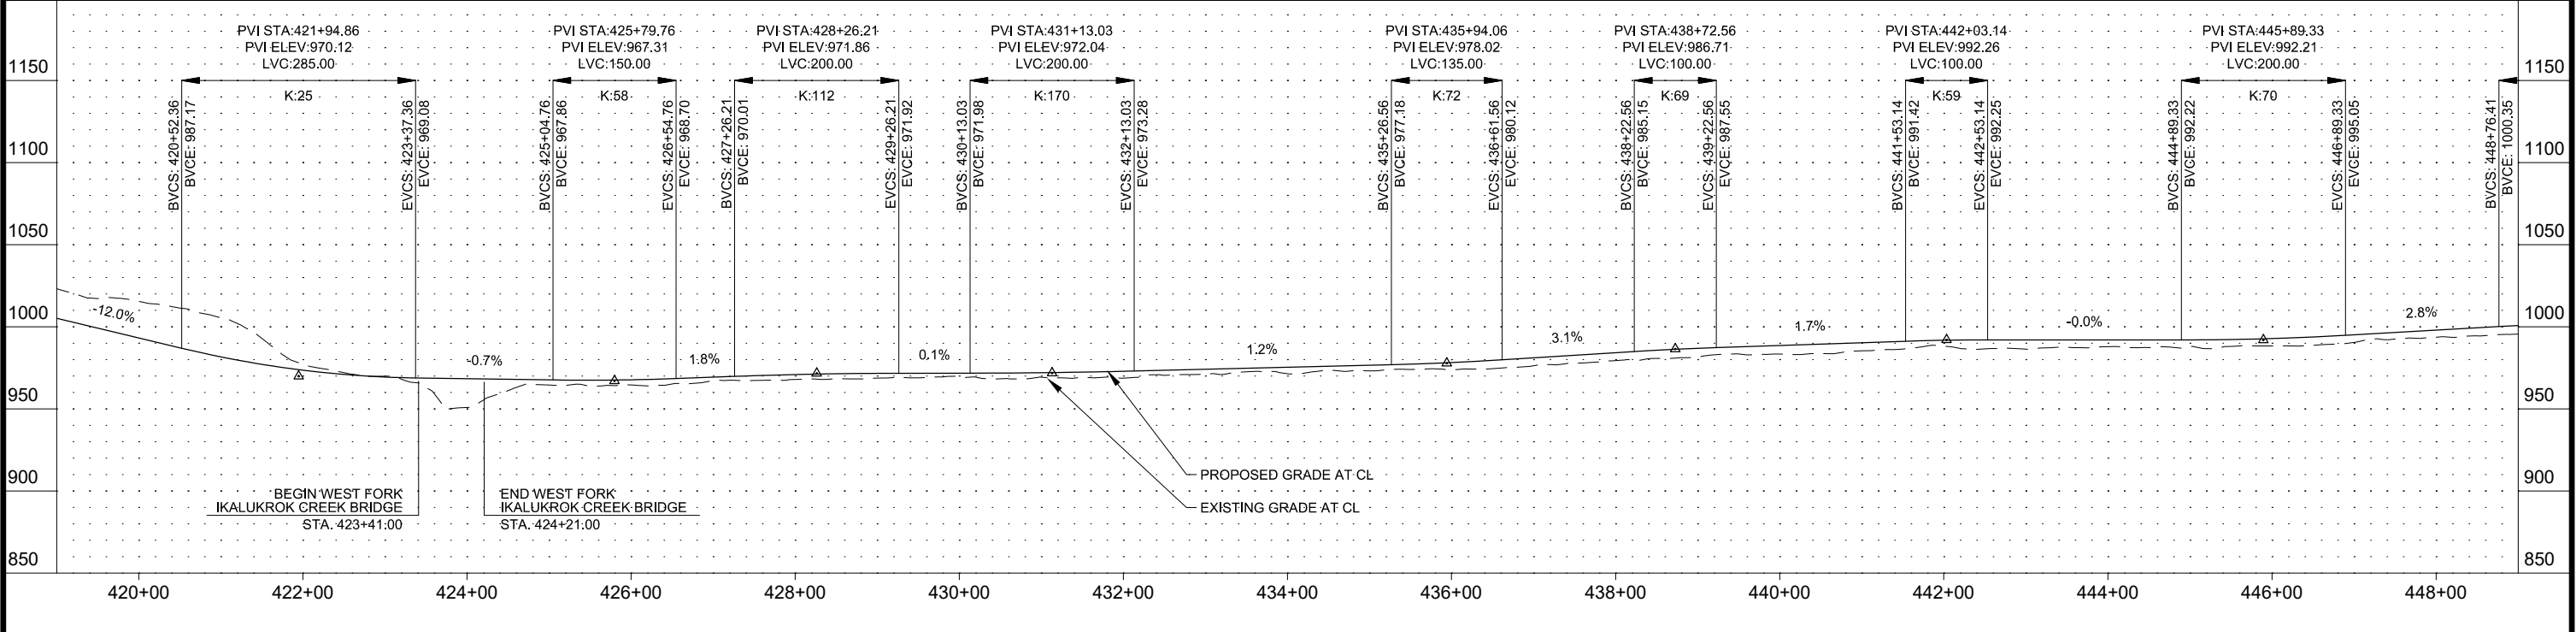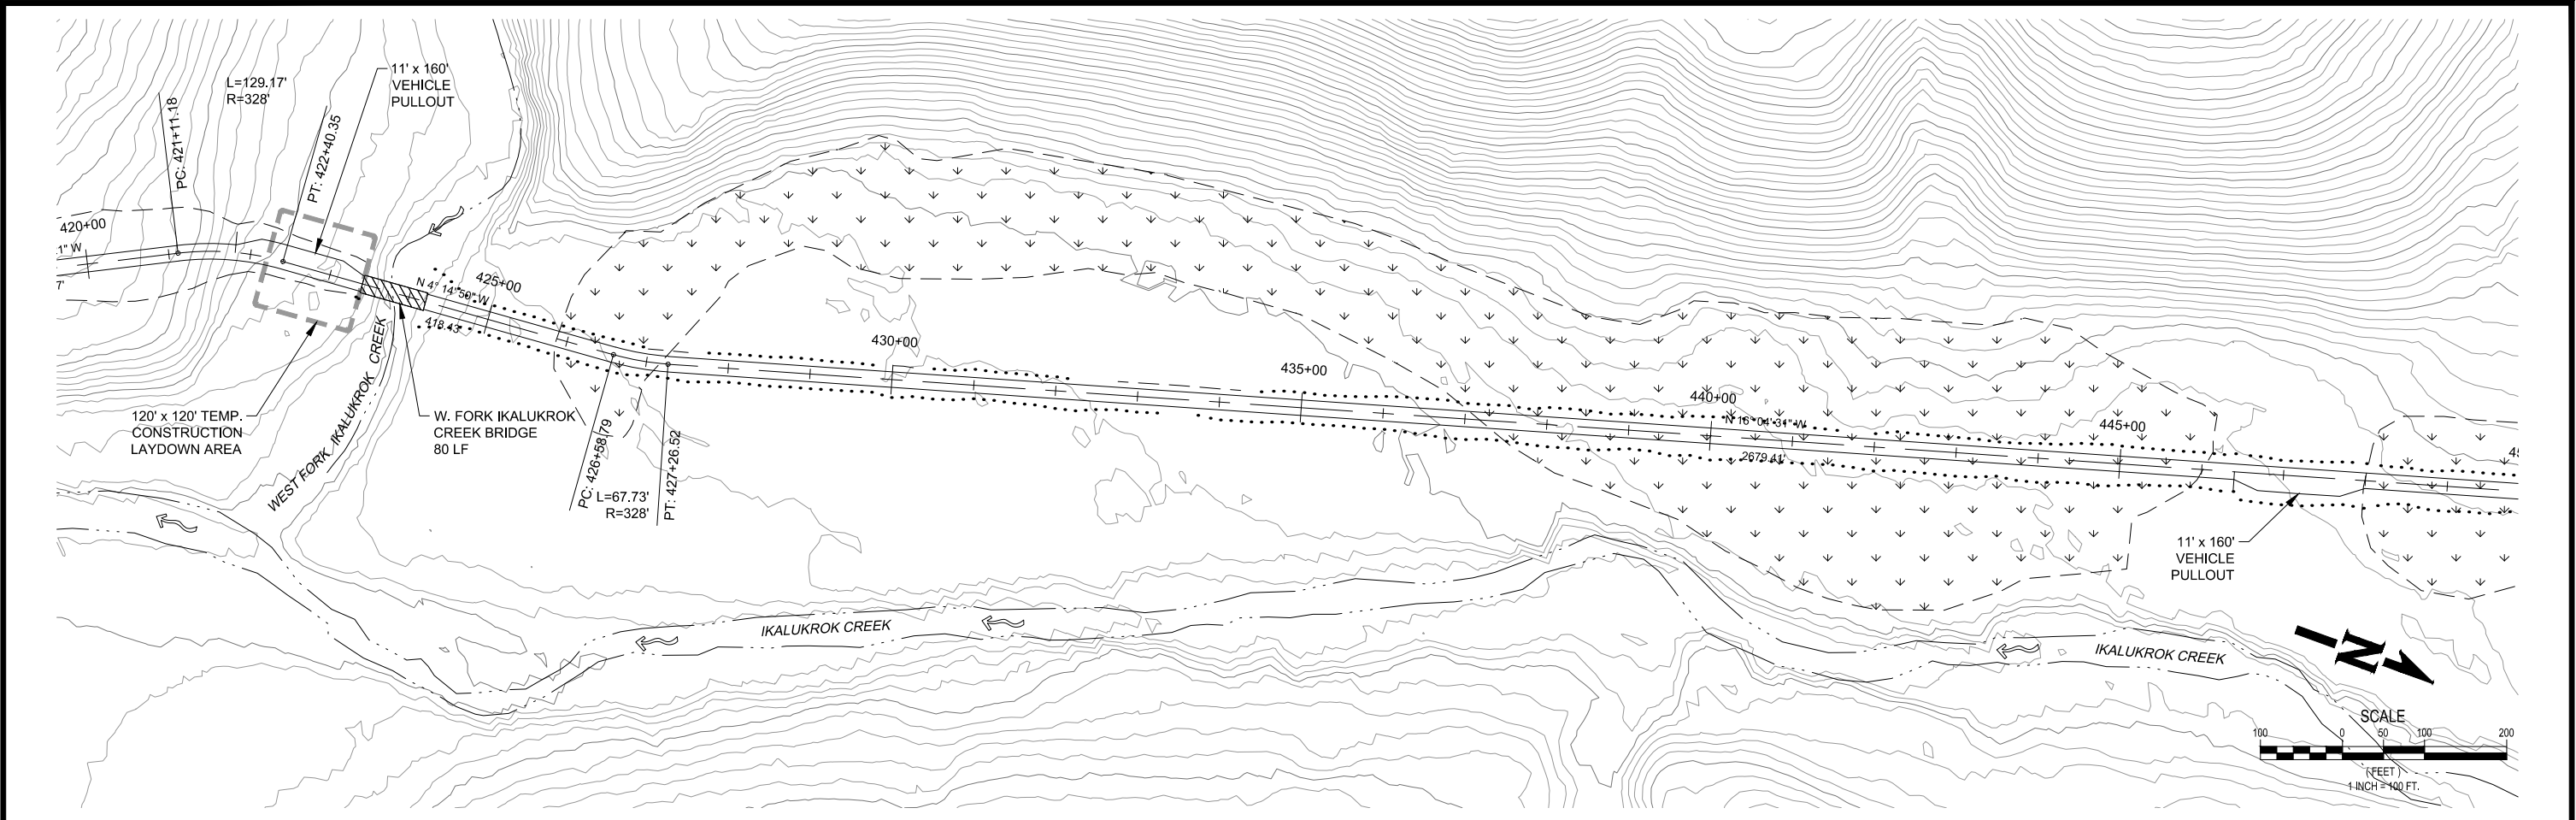



EXISTING	PROPOSED	DESCRIPTION	EXISTING	PROPOSED	DESCRIPTION	EXISTING	PROPOSED	DESCRIPTION
		CONTOUR LINE			EXTENT OF FILL SECTION			BRIDGE
		EDGE OF GRAVEL ROAD			DITCH / SWALE			WETLANDS
		EXTENT OF CUT SECTION			CULVERT			INSTALL CULVERT

POA-2018-00075
May 1, 2018
Teck American, Inc.
Ikalukrok Creek
Sheet 19 of 37

Applicant:
Teck

**PROPOSED ACCESS ROAD
PLAN VIEW AND PROFILE**
Anarraaq & Aktigiruk Exploration Program

Waterway: Ikalukrok Creek	Date: 4/15/2018
File No.: POA-2018-75	Sheet: 19 of 37

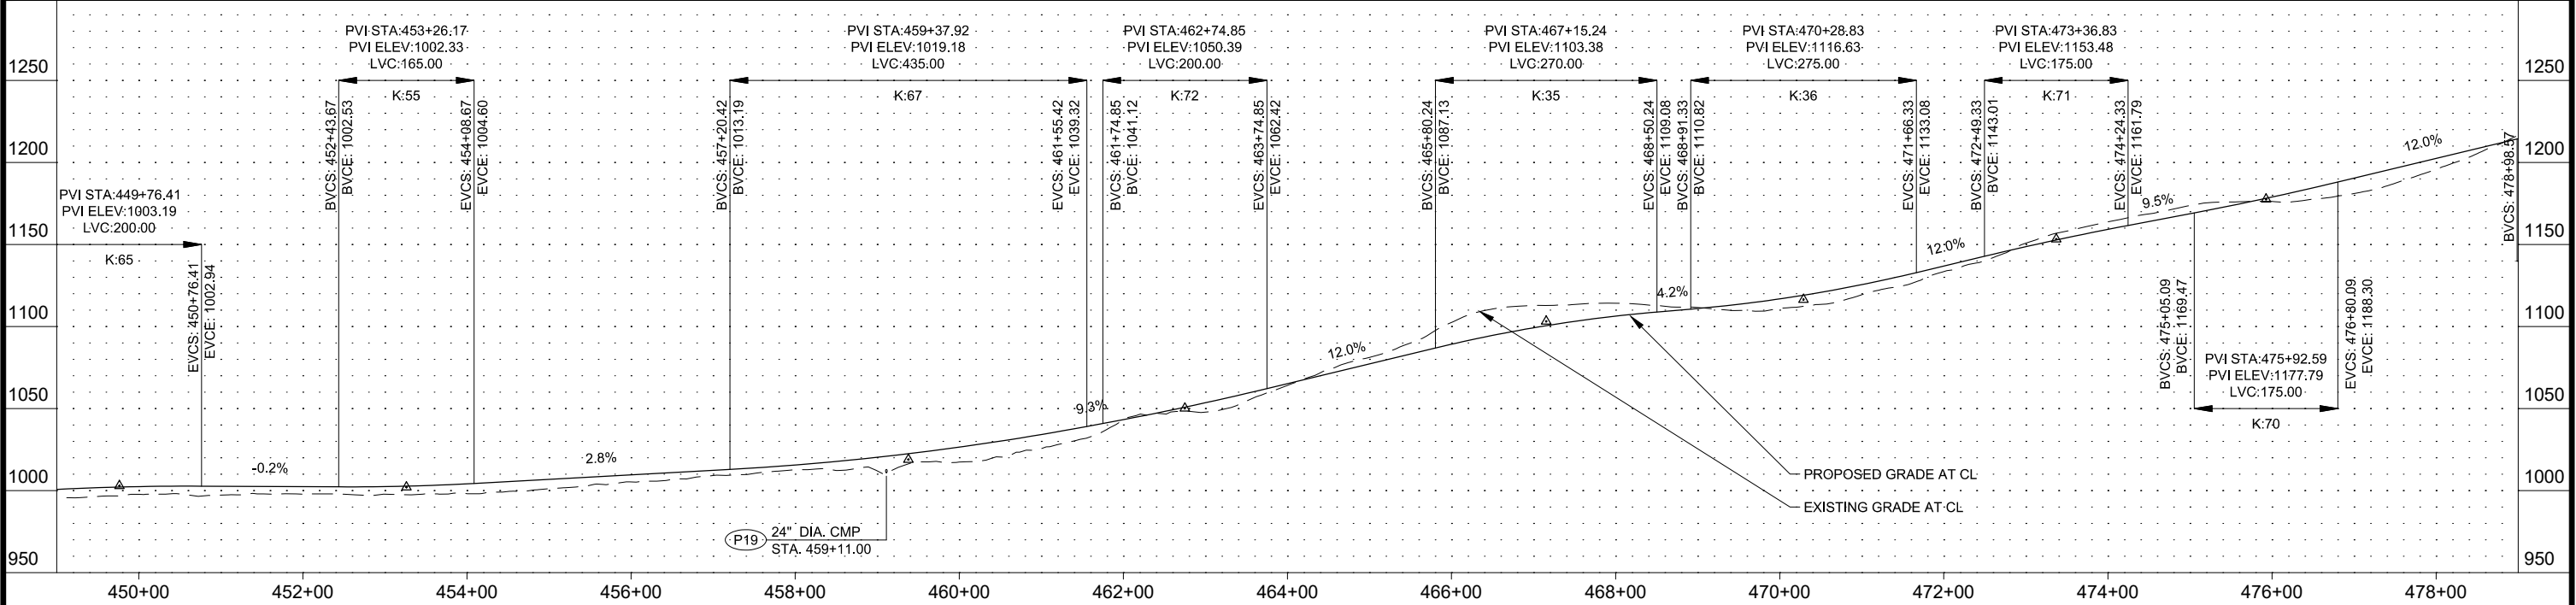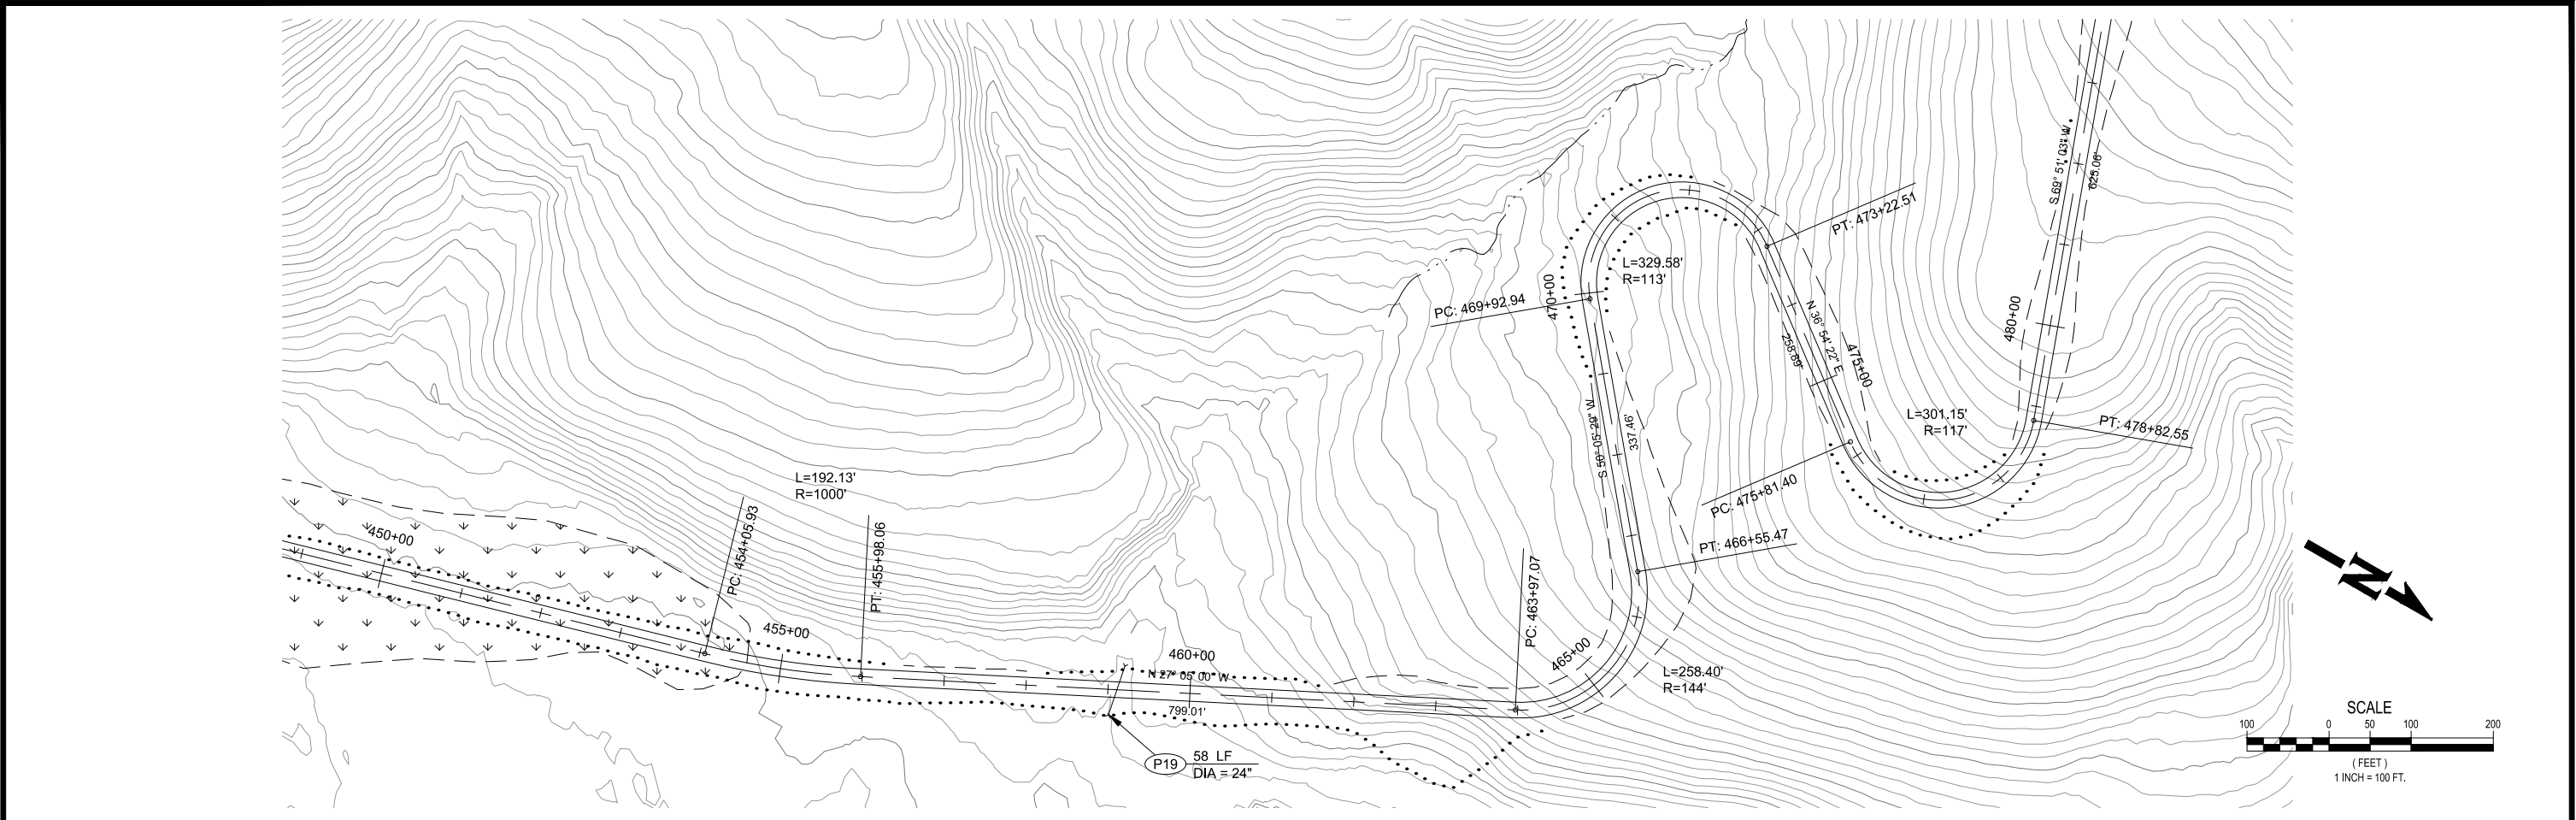

EXISTING	PROPOSED	DESCRIPTION	EXISTING	PROPOSED	DESCRIPTION	EXISTING	PROPOSED	DESCRIPTION
		CONTOUR LINE			EXTENT OF FILL SECTION			BRIDGE
		EXPLORATION ACCESS ROADS			DITCH / SWALE			WETLANDS
		EDGE OF GRAVEL ROAD			CULVERT			INSTALL CULVERT
		EXTENT OF CUT SECTION			CREEK			

Applicant:

Teck



PROPOSED ACCESS ROAD

PLAN VIEW AND PROFILE

Anarraaq & Aktigiruk Exploration Program

Waterway:	Ikalukrok Creek	Date:	4/15/2018
File No.:	POA-2018-75	Sheet:	20 of 37

POA-2018-00075
May 1, 2018
Teck American, Inc.
Ikalukrok Creek
Sheet 20 of 37

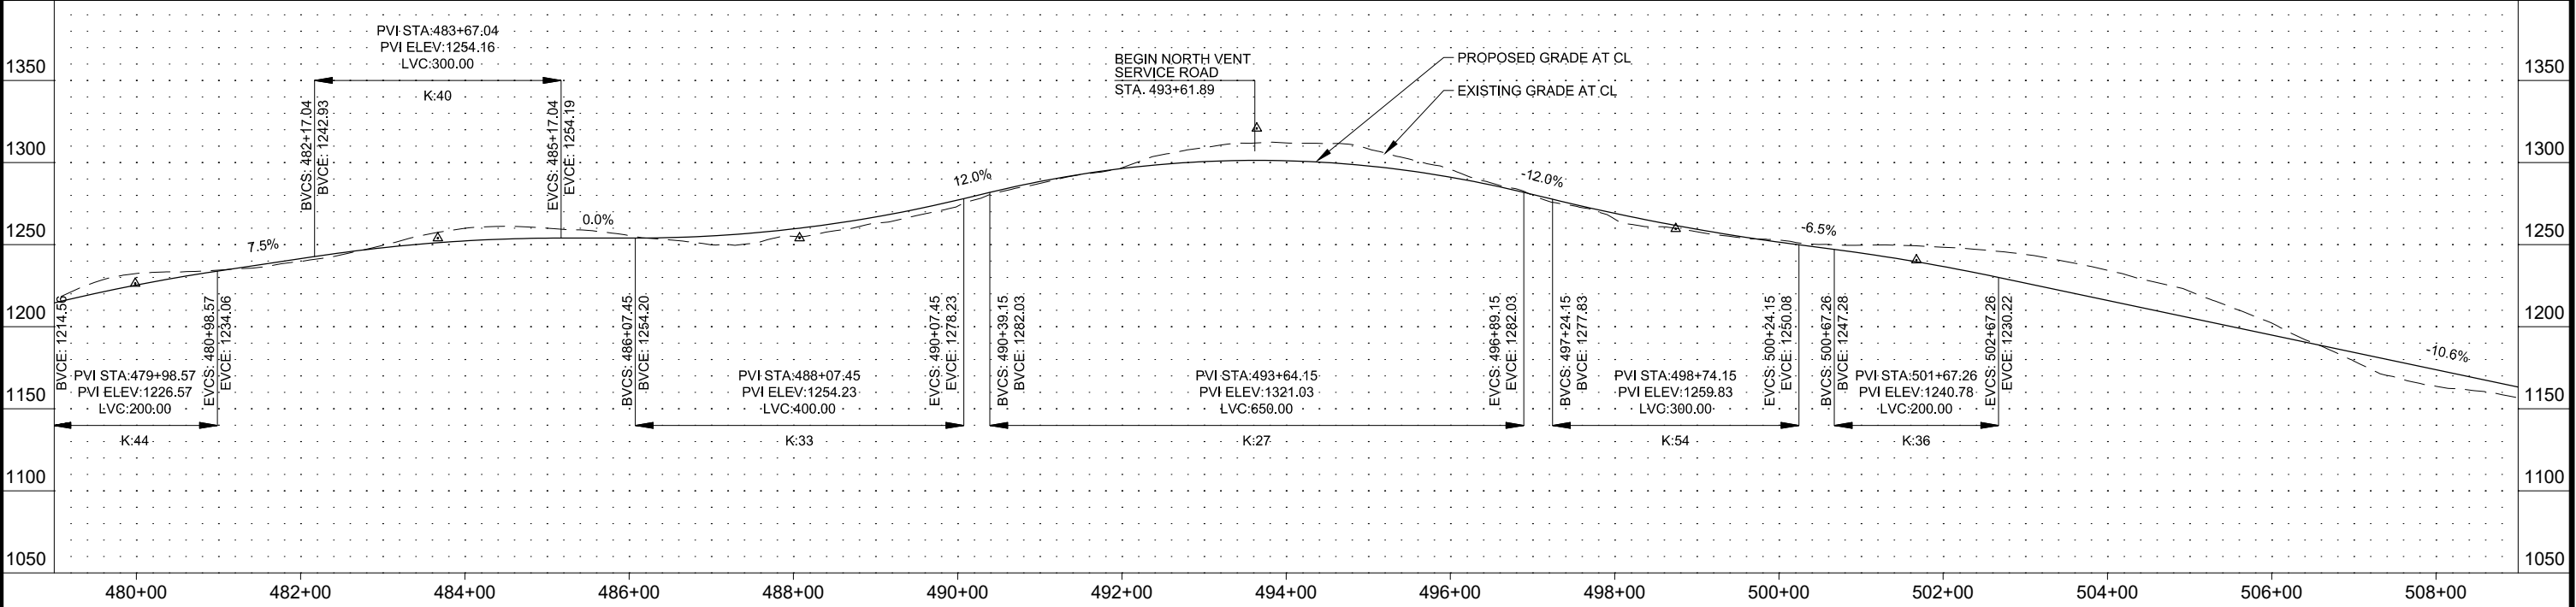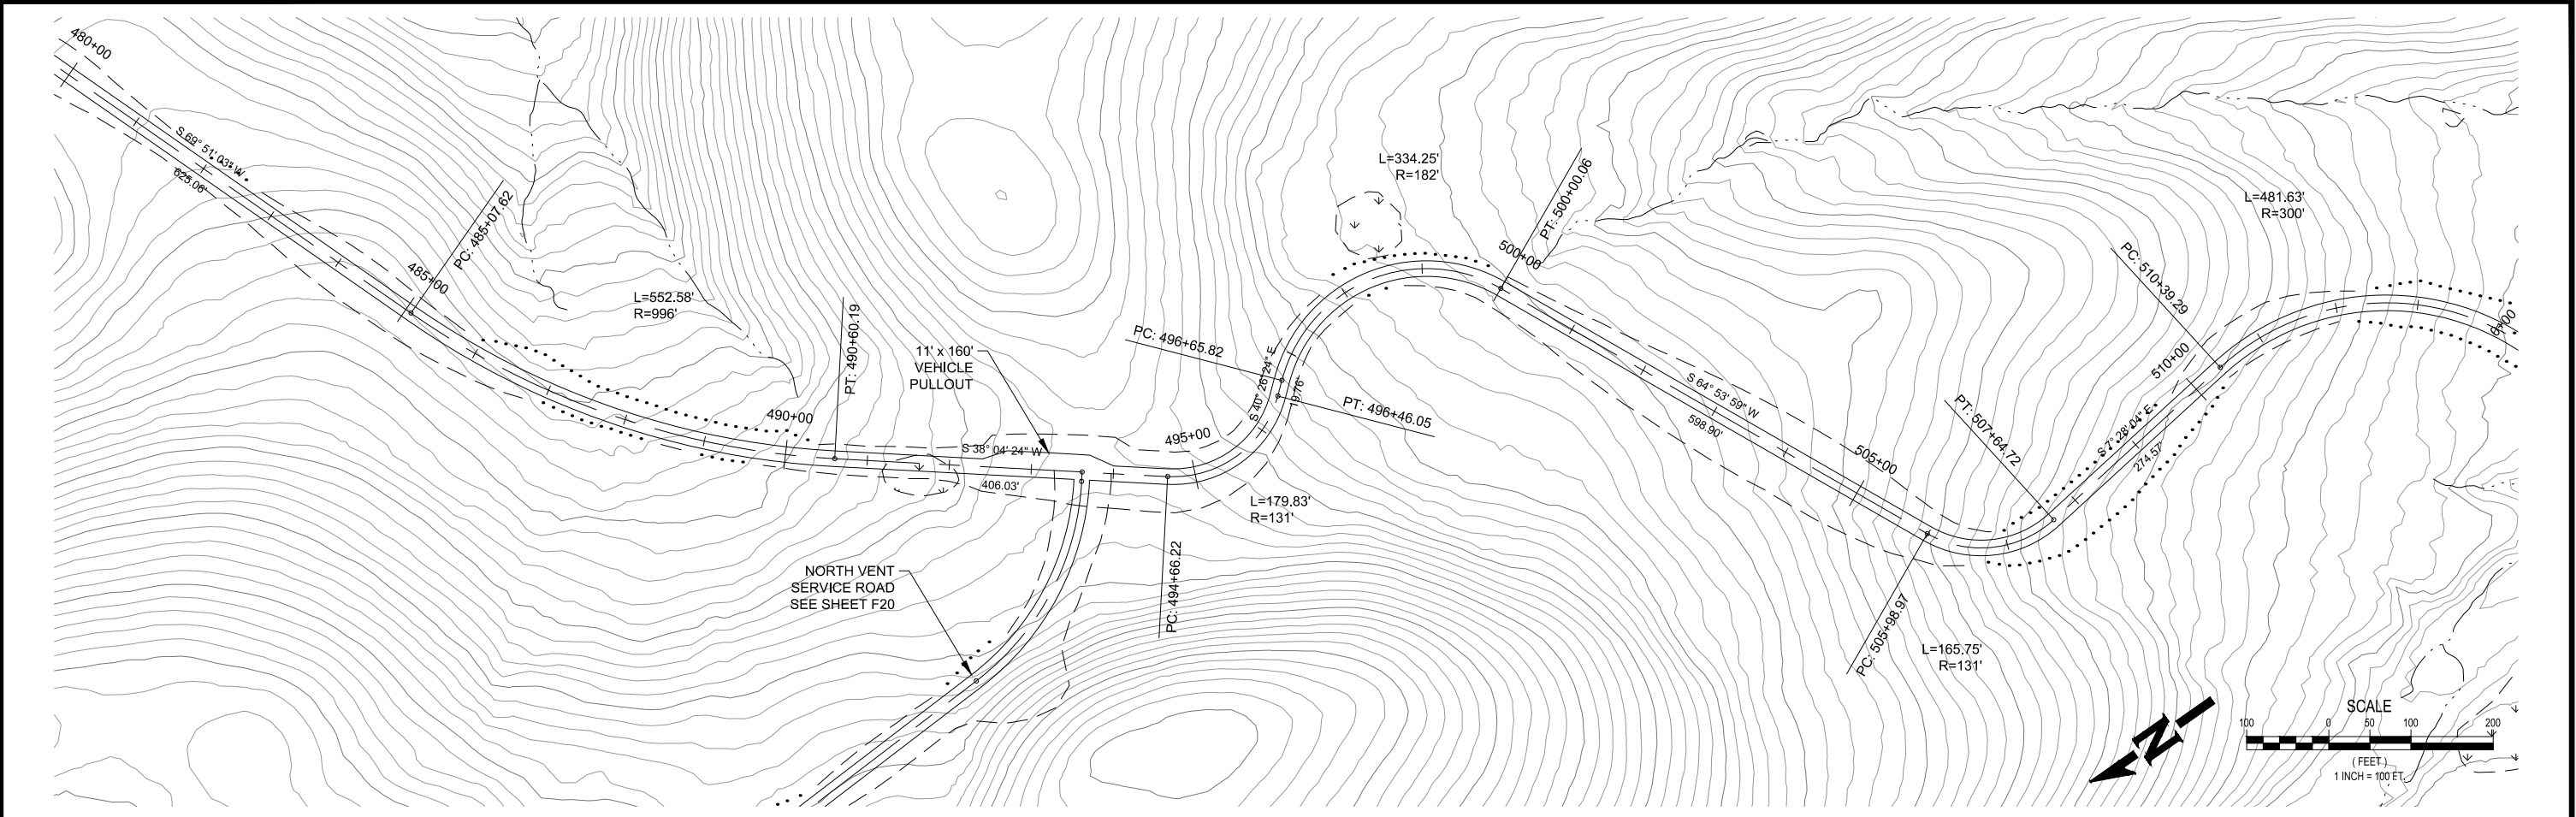




EXISTING	PROPOSED	DESCRIPTION	EXISTING	PROPOSED	DESCRIPTION
		CONTOUR LINE			EXTENT OF FILL SECTION
		EXPLORATION ACCESS ROADS			DITCH / SWALE
		EDGE OF GRAVEL ROAD			CULVERT
		EXTENT OF CUT SECTION			CREEK

EXISTING	PROPOSED	DESCRIPTION
		BRIDGE
		WETLANDS
		INSTALL CULVERT

POA-2018-00075
May 1, 2018
Teck American, Inc.
Ikalukrok Creek
Sheet 21 of 37

Applicant:
Teck

PROPOSED ACCESS ROAD PLAN VIEW AND PROFILE			
Anarraaq & Aktigiruk Exploration Program			
Waterway:	Ikalukrok Creek	Date:	4/15/2018
File No.:	POA-2018-75	Sheet:	21 of 37

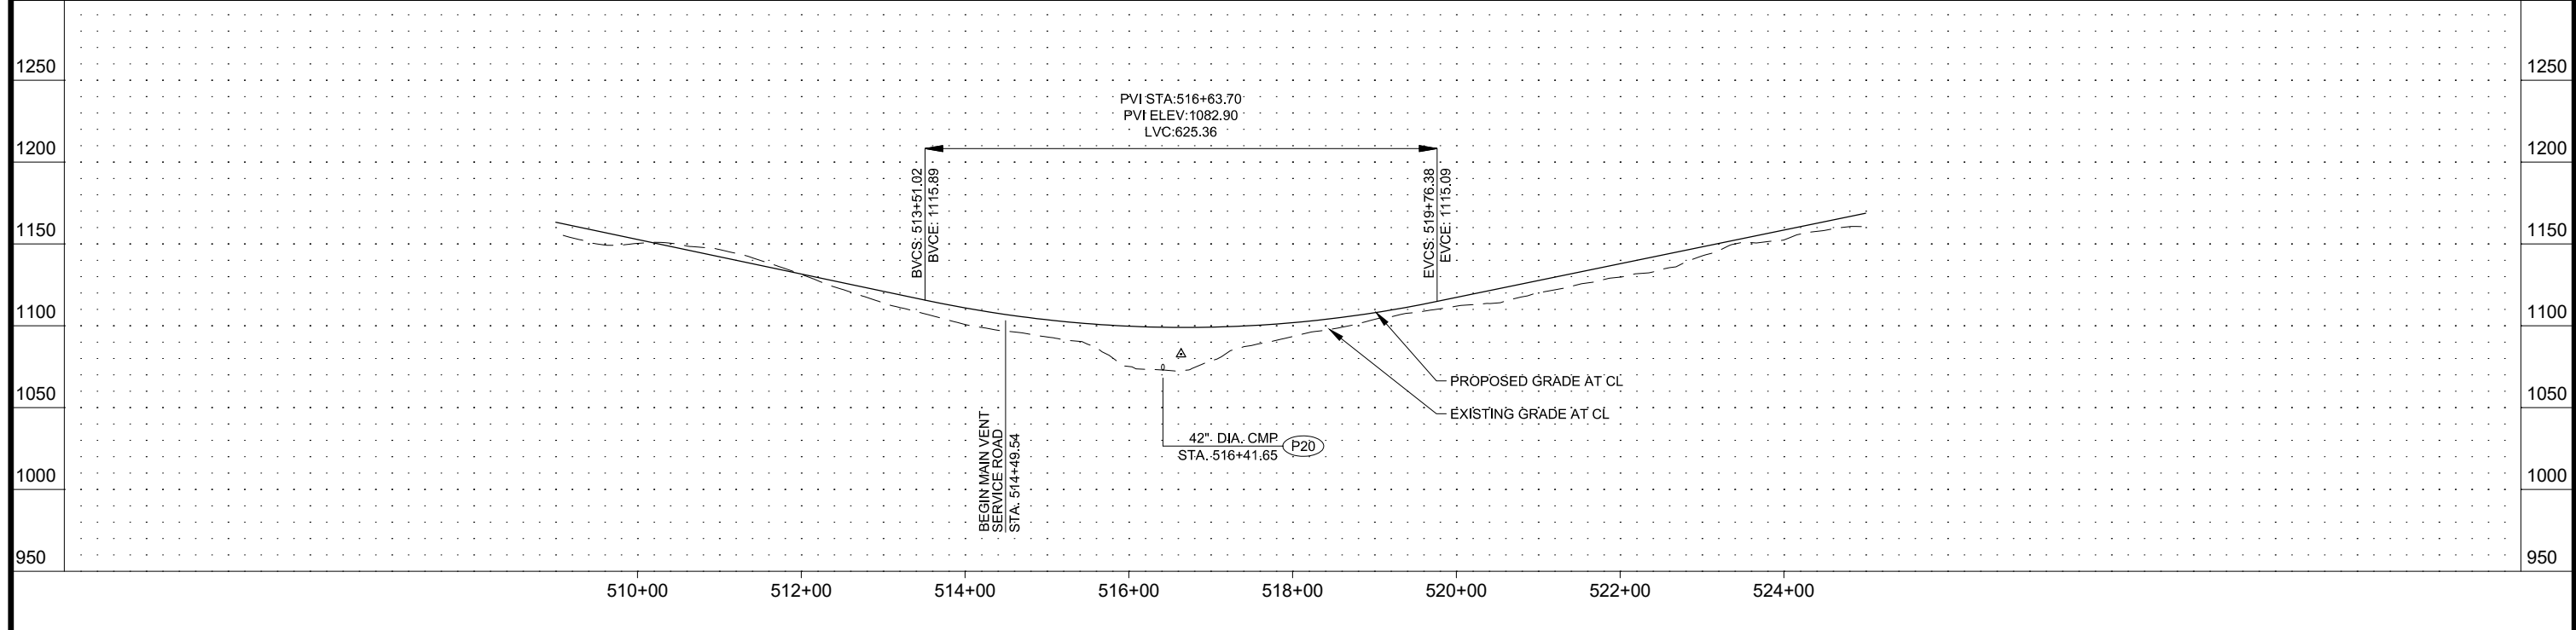
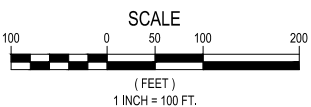
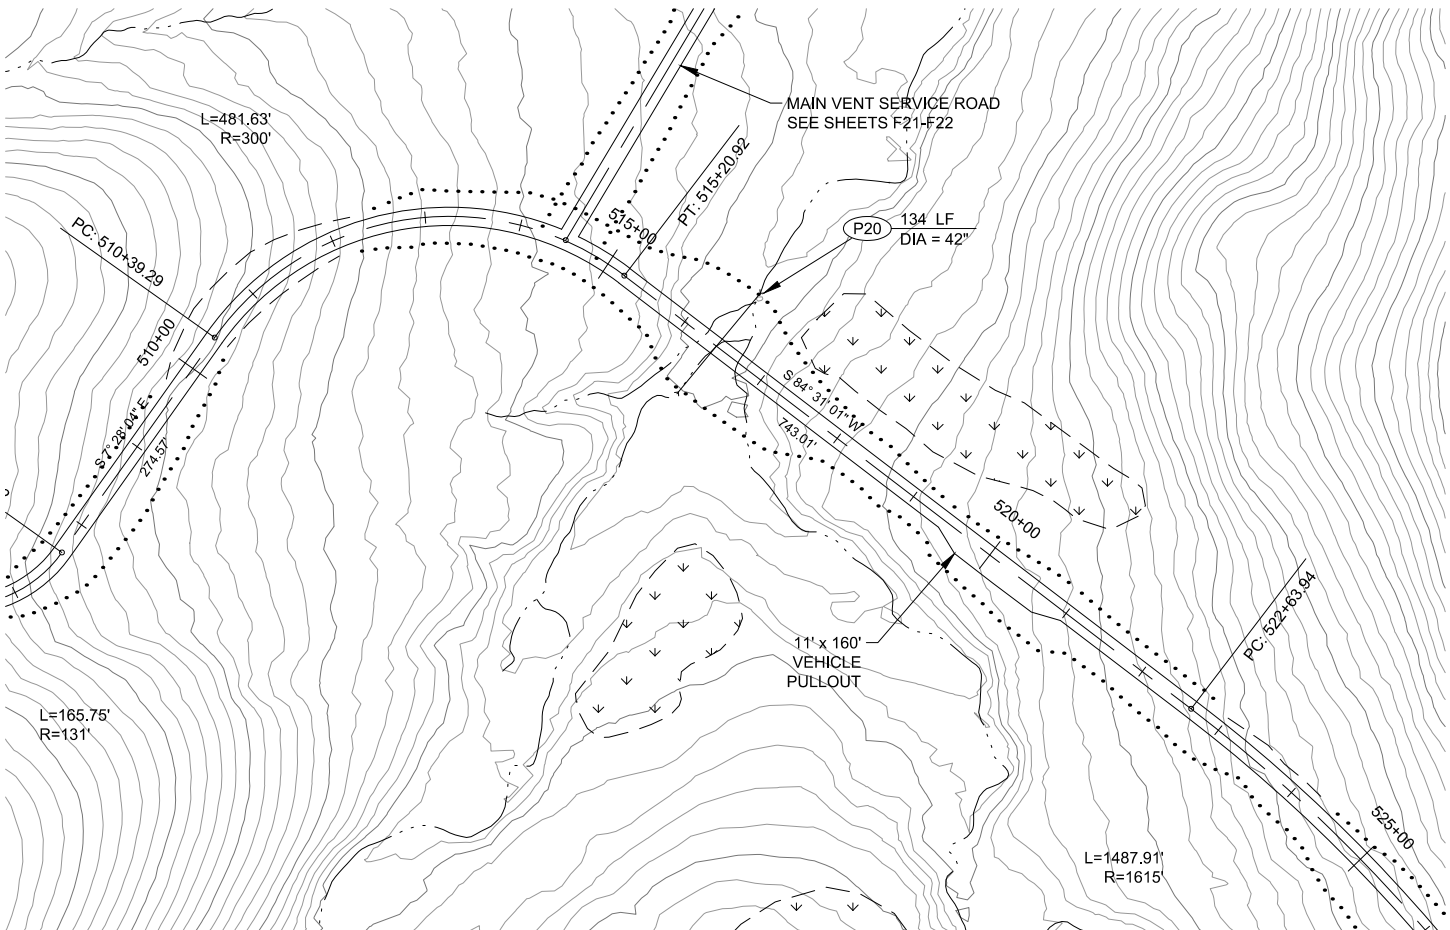


EXISTING	PROPOSED	DESCRIPTION	EXISTING	PROPOSED	DESCRIPTION	EXISTING	PROPOSED	DESCRIPTION
		CONTOUR LINE			EXTENT OF FILL SECTION			BRIDGE
		EXPLORATION ACCESS ROADS			DITCH / SWALE			WETLANDS
		EDGE OF GRAVEL ROAD			CULVERT			INSTALL CULVERT
		EXTENT OF CUT SECTION			CREEK			

POA-2018-00075
May 1, 2018
Teck American, Inc.
Ikalukrok Creek
Sheet 22 of 37

Applicant:
Teck

Waterway:	Ikalukrok Creek	Date:	4/15/2018
File No.:	POA-2018-75	Sheet:	22 of 37

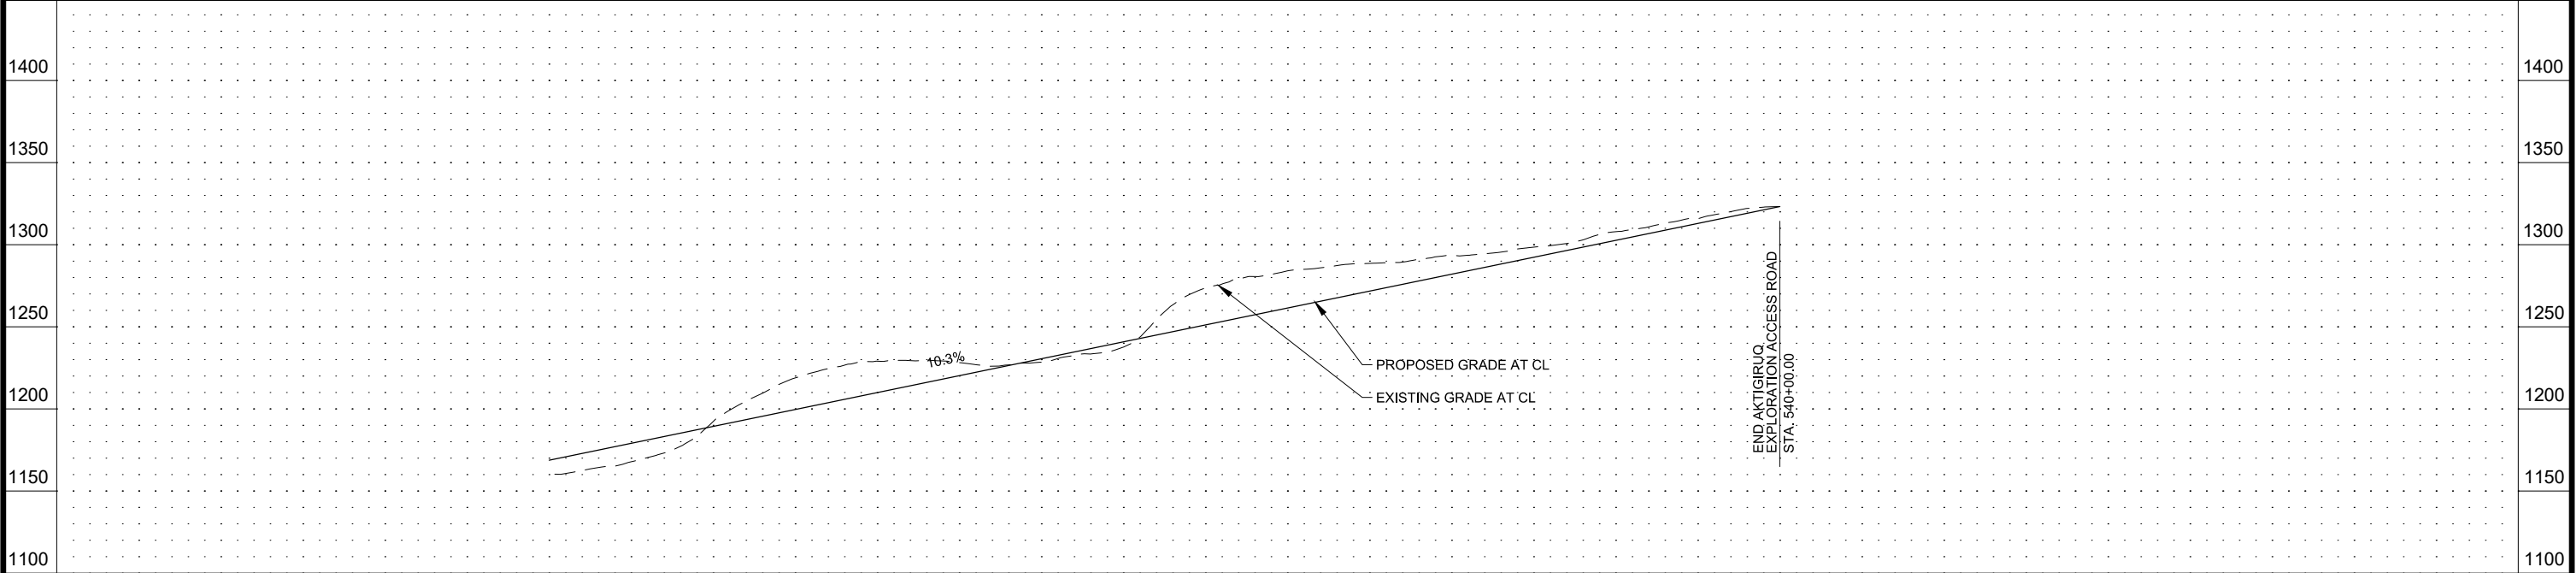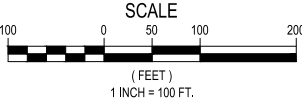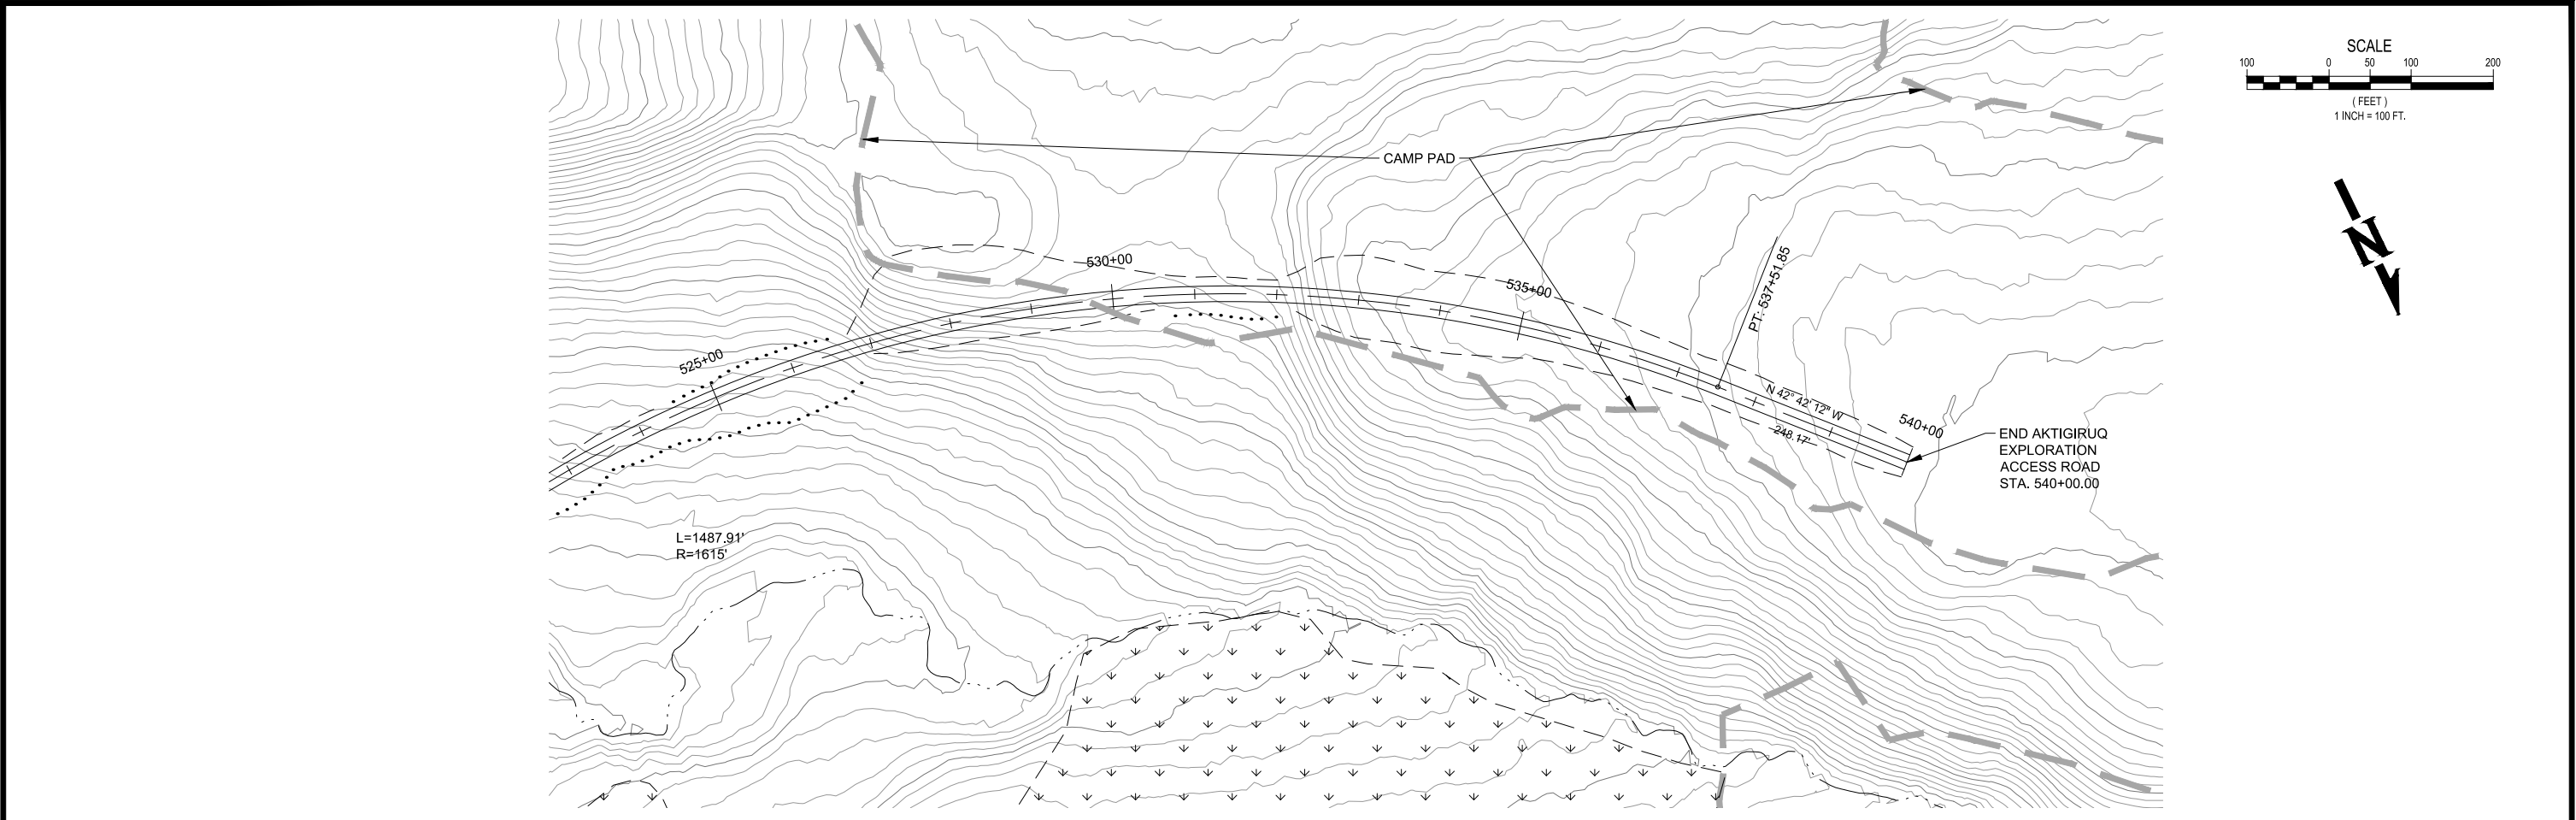

526+00 528+00 530+00 532+00 534+00 536+00 538+00 540+00 542+00



EXISTING	PROPOSED	DESCRIPTION	EXISTING	PROPOSED	DESCRIPTION	EXISTING	PROPOSED	DESCRIPTION
		CONTOUR LINE			EXTENT OF FILL SECTION			WETLANDS
		EXPLORATION ACCESS ROADS			DITCH / SWALE			BRIDGE
		EDGE OF GRAVEL ROAD			CULVERT			WETLANDS
		EXTENT OF CUT SECTION			CREEK			INSTALL CULVERT

POA-2018-00075
May 1, 2018
Teck American, Inc.
Ikalukrok Creek
Sheet 23 of 37

Applicant:
Teck

PROPOSED ACCESS ROAD
PLAN VIEW AND PROFILE
Anarraaq & Aktigiruk Exploration Program

Waterway:	Ikalukrok Creek	Date:	4/15/2018
File No.:	POA-2018-75	Sheet:	23 of 37

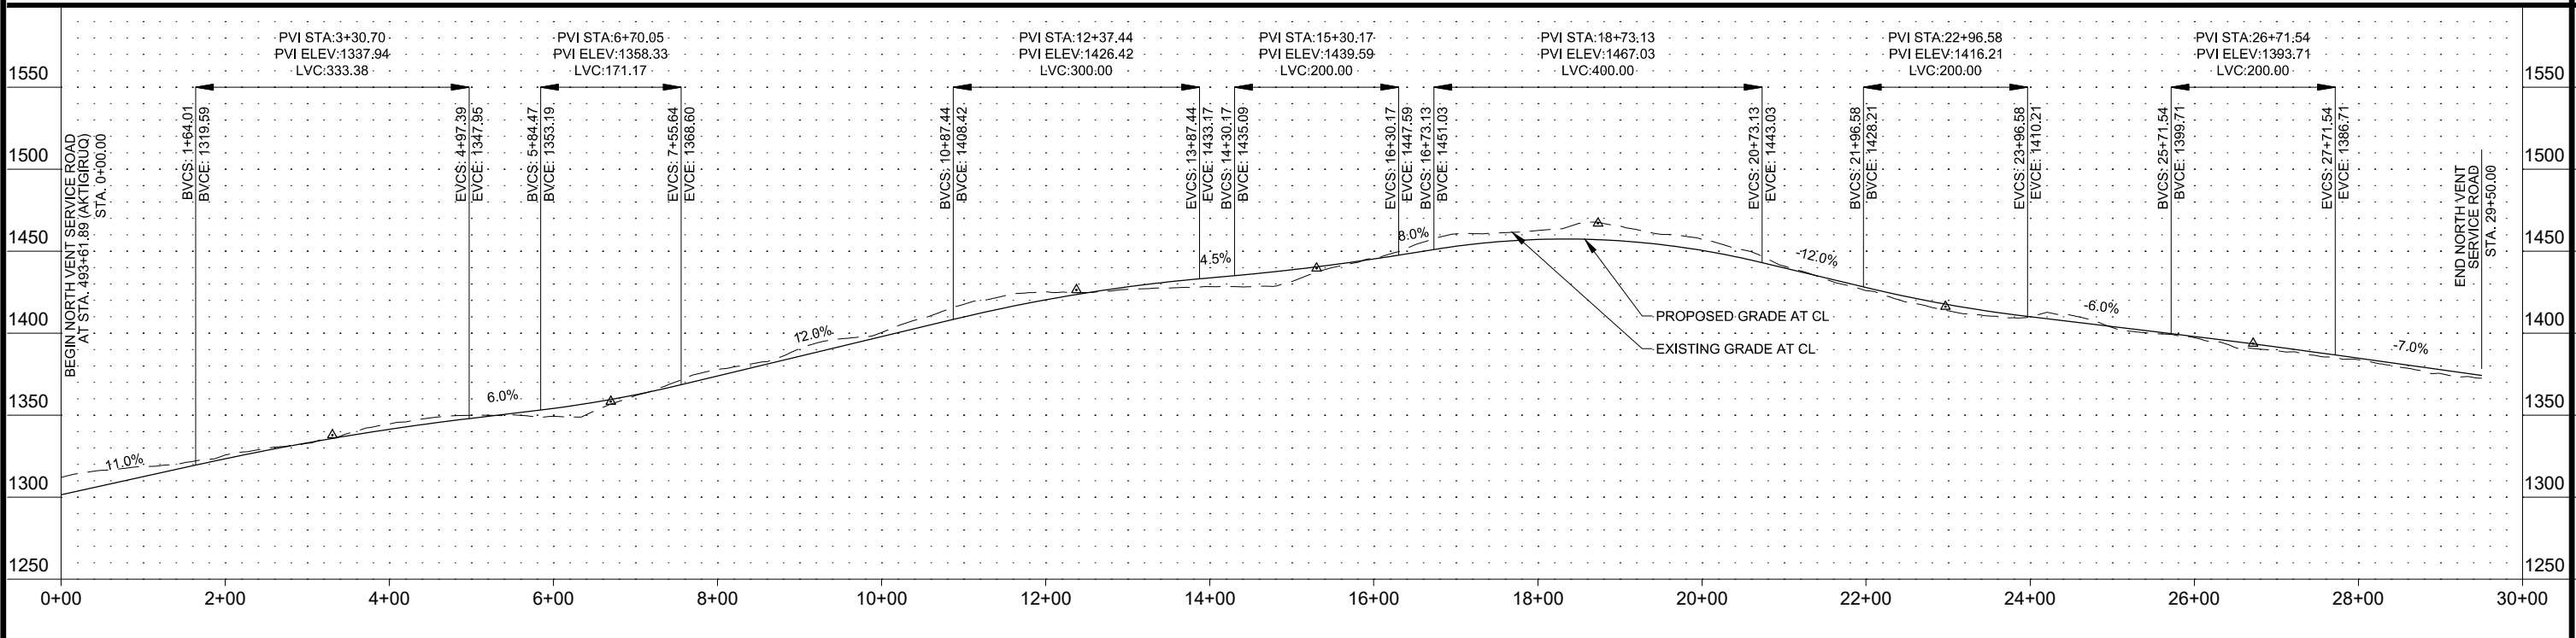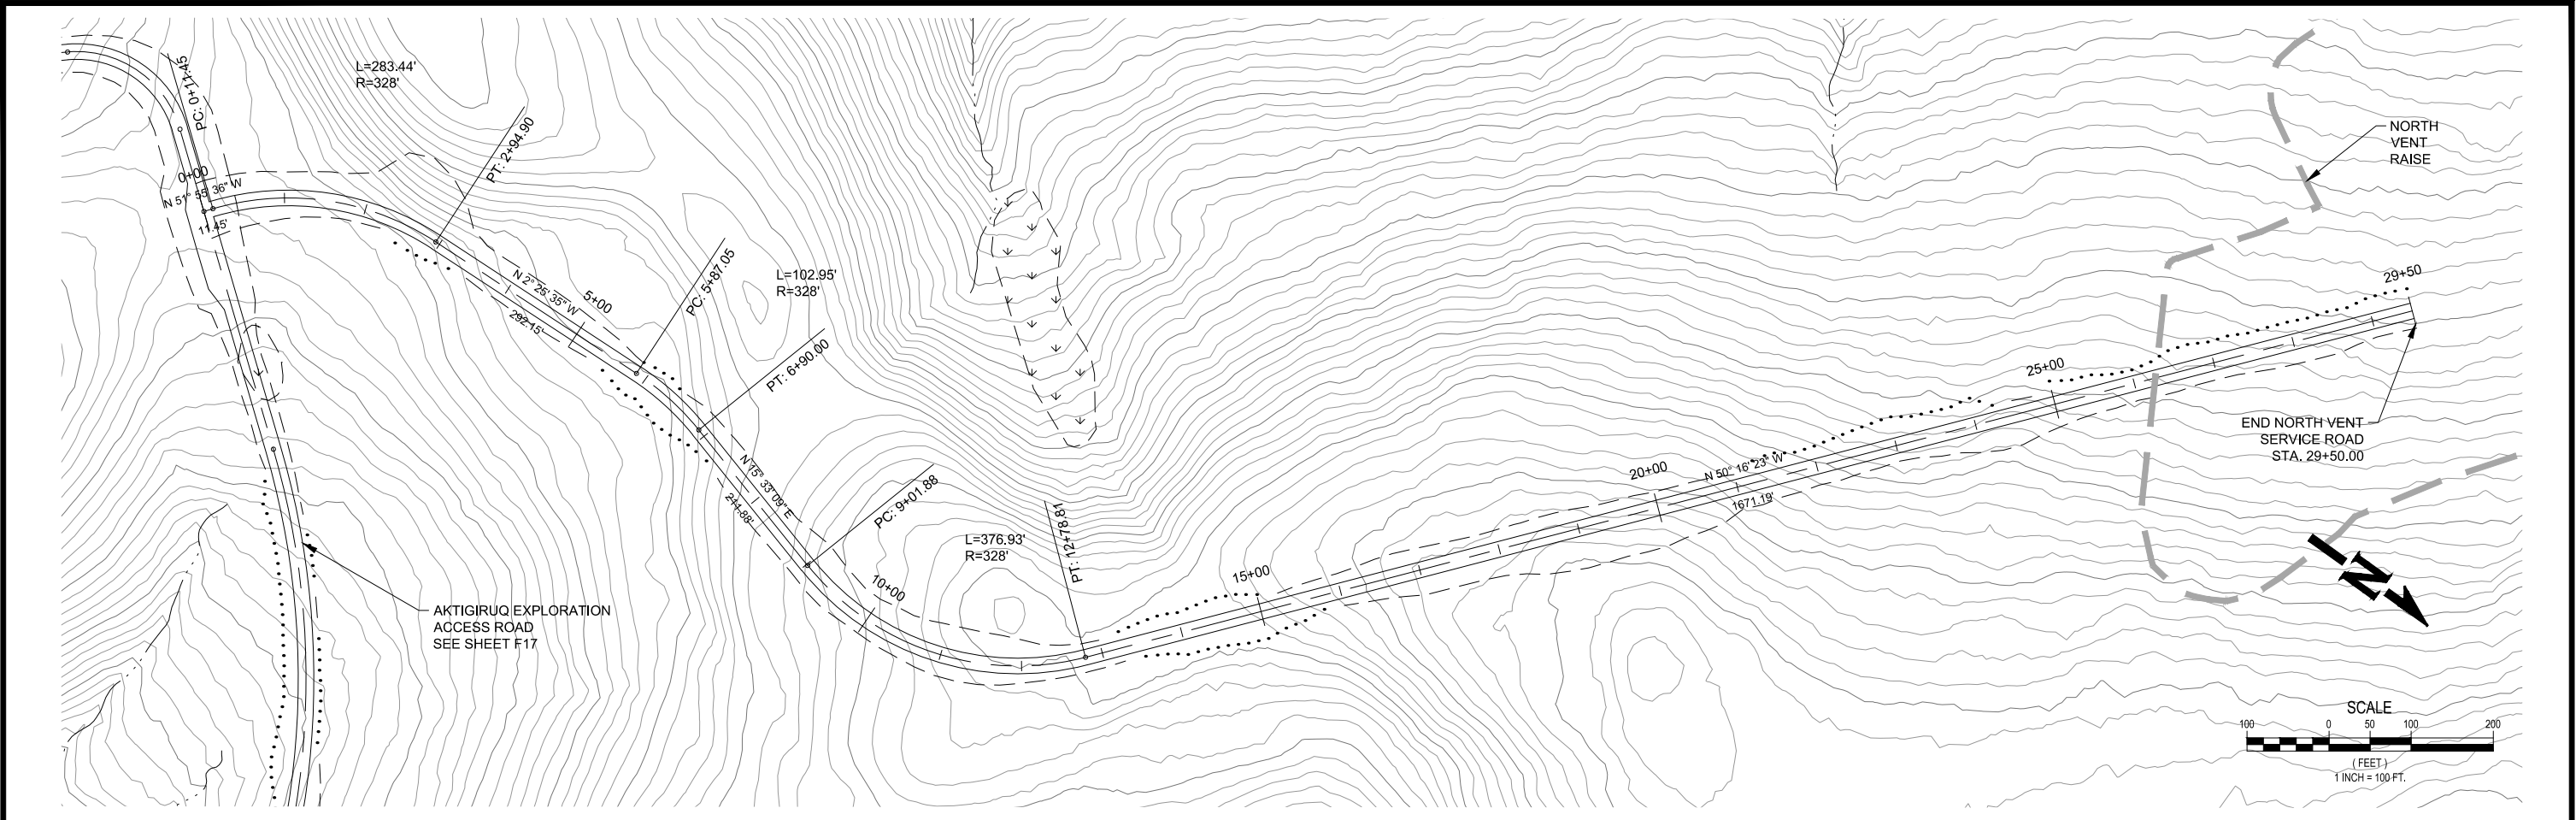

EXISTING	PROPOSED	DESCRIPTION	EXISTING	PROPOSED	DESCRIPTION	EXISTING	PROPOSED	DESCRIPTION
		CONTOUR LINE			EXTENT OF FILL SECTION			BRIDGE
		EXPLORATION ACCESS ROADS			DITCH / SWALE			WETLANDS
		EDGE OF GRAVEL ROAD			CULVERT			INSTALL CULVERT
		EXTENT OF CUT SECTION			CREEK			



POA-2018-00075
May 1, 2018
Teck American, Inc.
Ikalukrok Creek

Applicant:
Teck

**PROPOSED ACCESS ROAD
PLAN VIEW AND PROFILE**
Anarraaq & Aktigiruaq Exploration Program

Waterway:	Ikalukrok Creek	Date:	4/15/2018
File No.:	POA-2018-75	Sheet:	24 of 37

Sheet 24 of 37

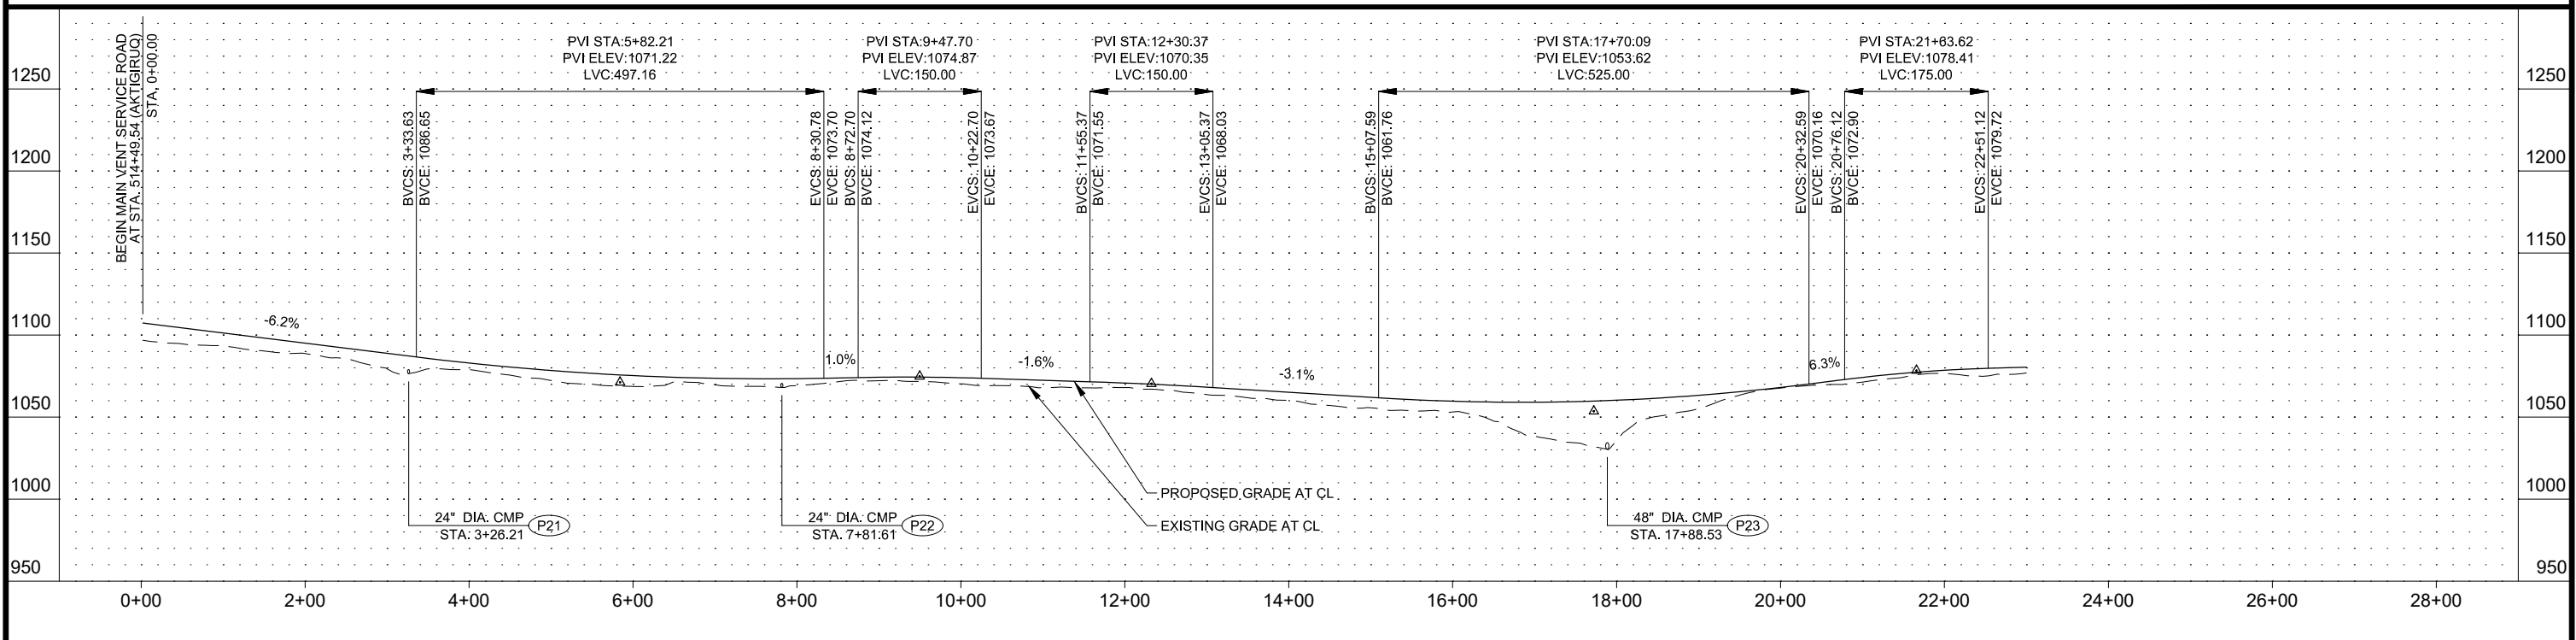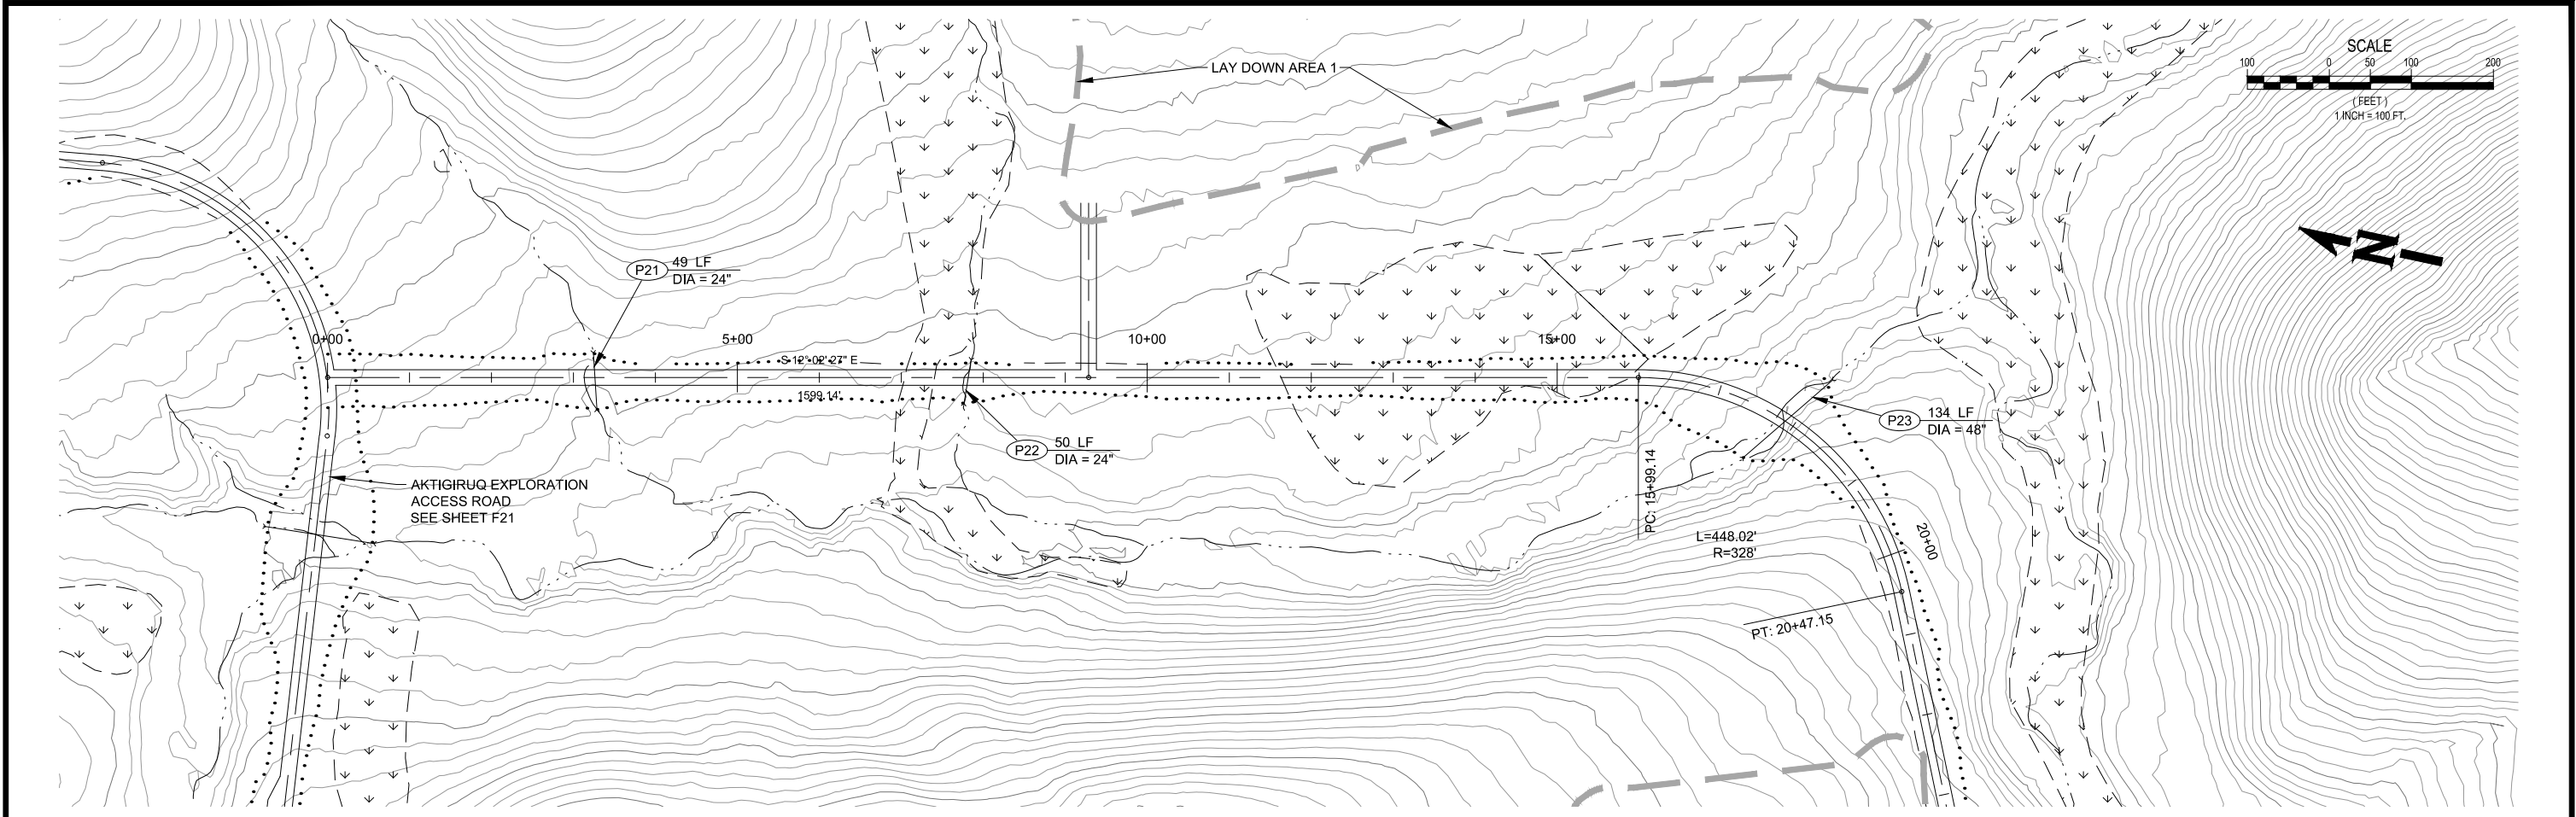



EXISTING	PROPOSED	DESCRIPTION	EXISTING	PROPOSED	DESCRIPTION	EXISTING	PROPOSED	DESCRIPTION
		CONTOUR LINE			EXTENT OF FILL SECTION			BRIDGE
		EXPLORATION ACCESS ROADS			DITCH / SWALE			WETLANDS
		EDGE OF GRAVEL ROAD			CULVERT			INSTALL CULVERT
		EXTENT OF CUT SECTION			CREEK			

POA-2018-00075
May 1, 2018
Teck American, Inc.
Ikalukrok Creek
Sheet 25 of 37

Applicant:
Teck

**PROPOSED ACCESS ROAD
PLAN VIEW AND PROFILE**
Anarraaq & Aktigiruk Exploration Program

Waterway:	Ikalukrok Creek	Date:	4/15/2018
File No.:	POA-2018-75	Sheet:	25 of 37

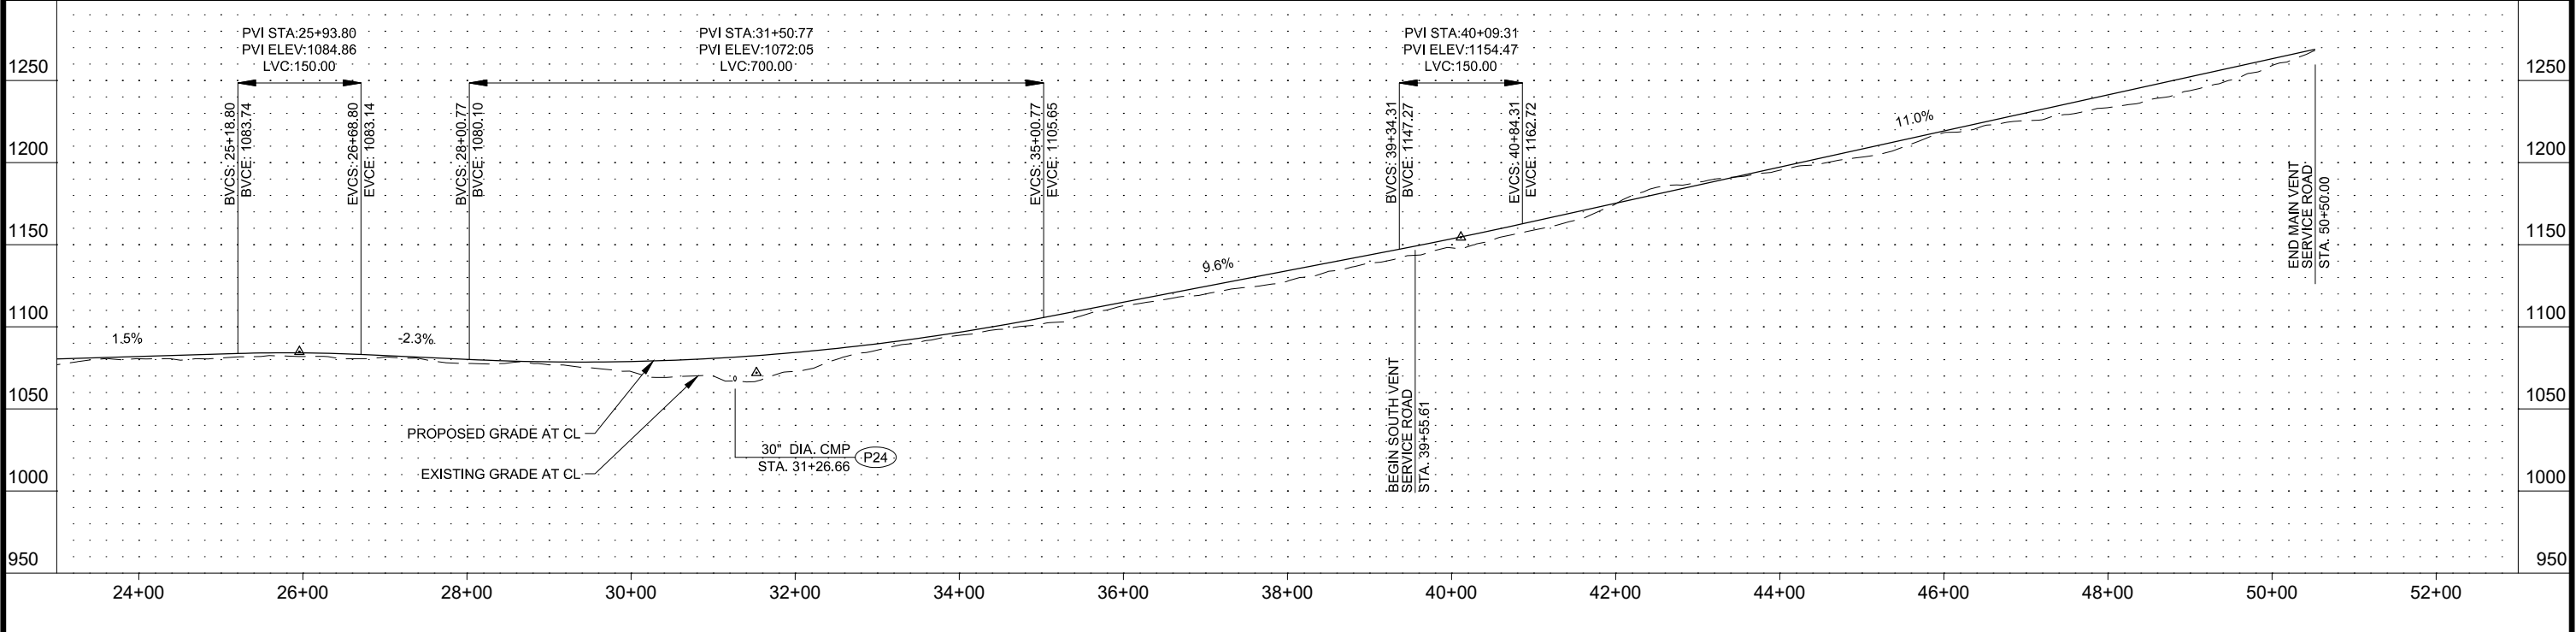
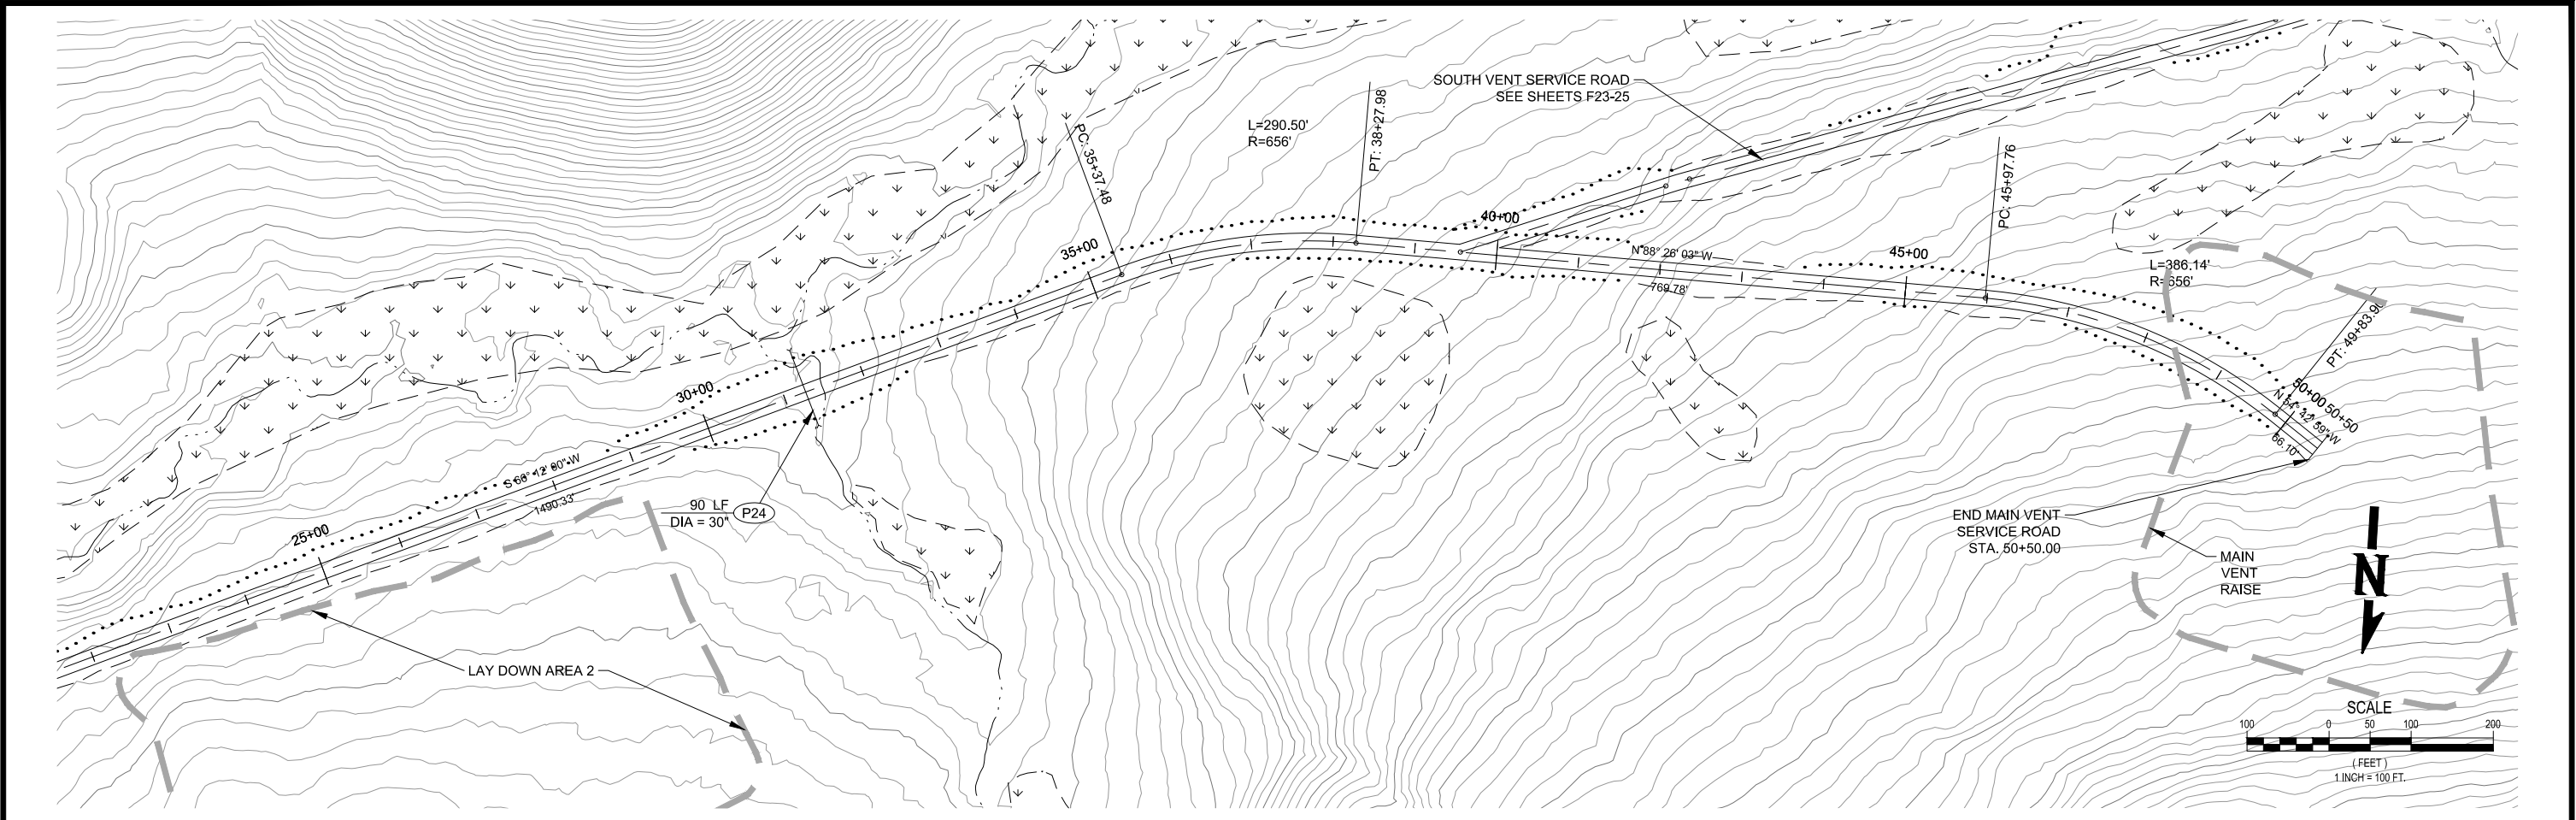


EXISTING	PROPOSED	DESCRIPTION	EXISTING	PROPOSED	DESCRIPTION	EXISTING	PROPOSED	DESCRIPTION
		CONTOUR LINE			EXTENT OF FILL SECTION			BRIDGE
		EXPLORATION ACCESS ROADS			DITCH / SWALE			WETLANDS
		EDGE OF GRAVEL ROAD			CULVERT			INSTALL CULVERT
		EXTENT OF CUT SECTION			CREEK			

POA-2018-00075
May 1, 2018
Teck American, Inc.
Ikalukrok Creek
Sheet 26 of 37

Applicant:
Teck

PROPOSED ACCESS ROAD PLAN VIEW AND PROFILE			
Anarraaq & Aktigiruk Exploration Program			
Waterway:	Ikalukrok Creek	Date:	4/15/2018
File No.:	POA-2018-75	Sheet:	26 of 37

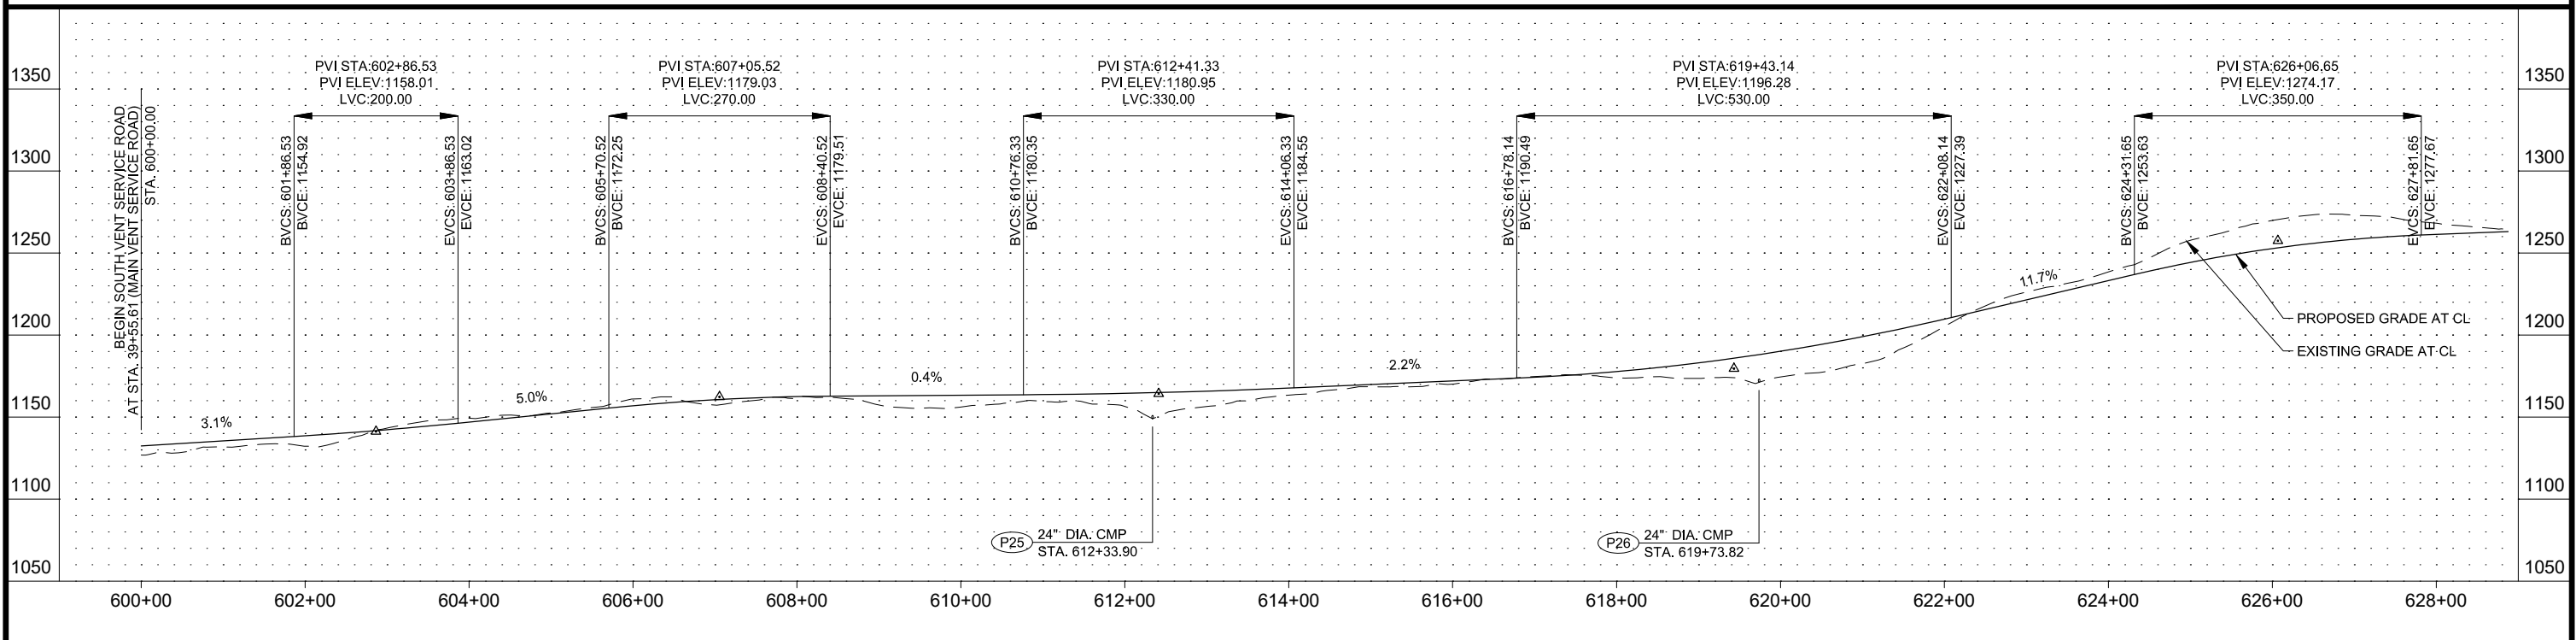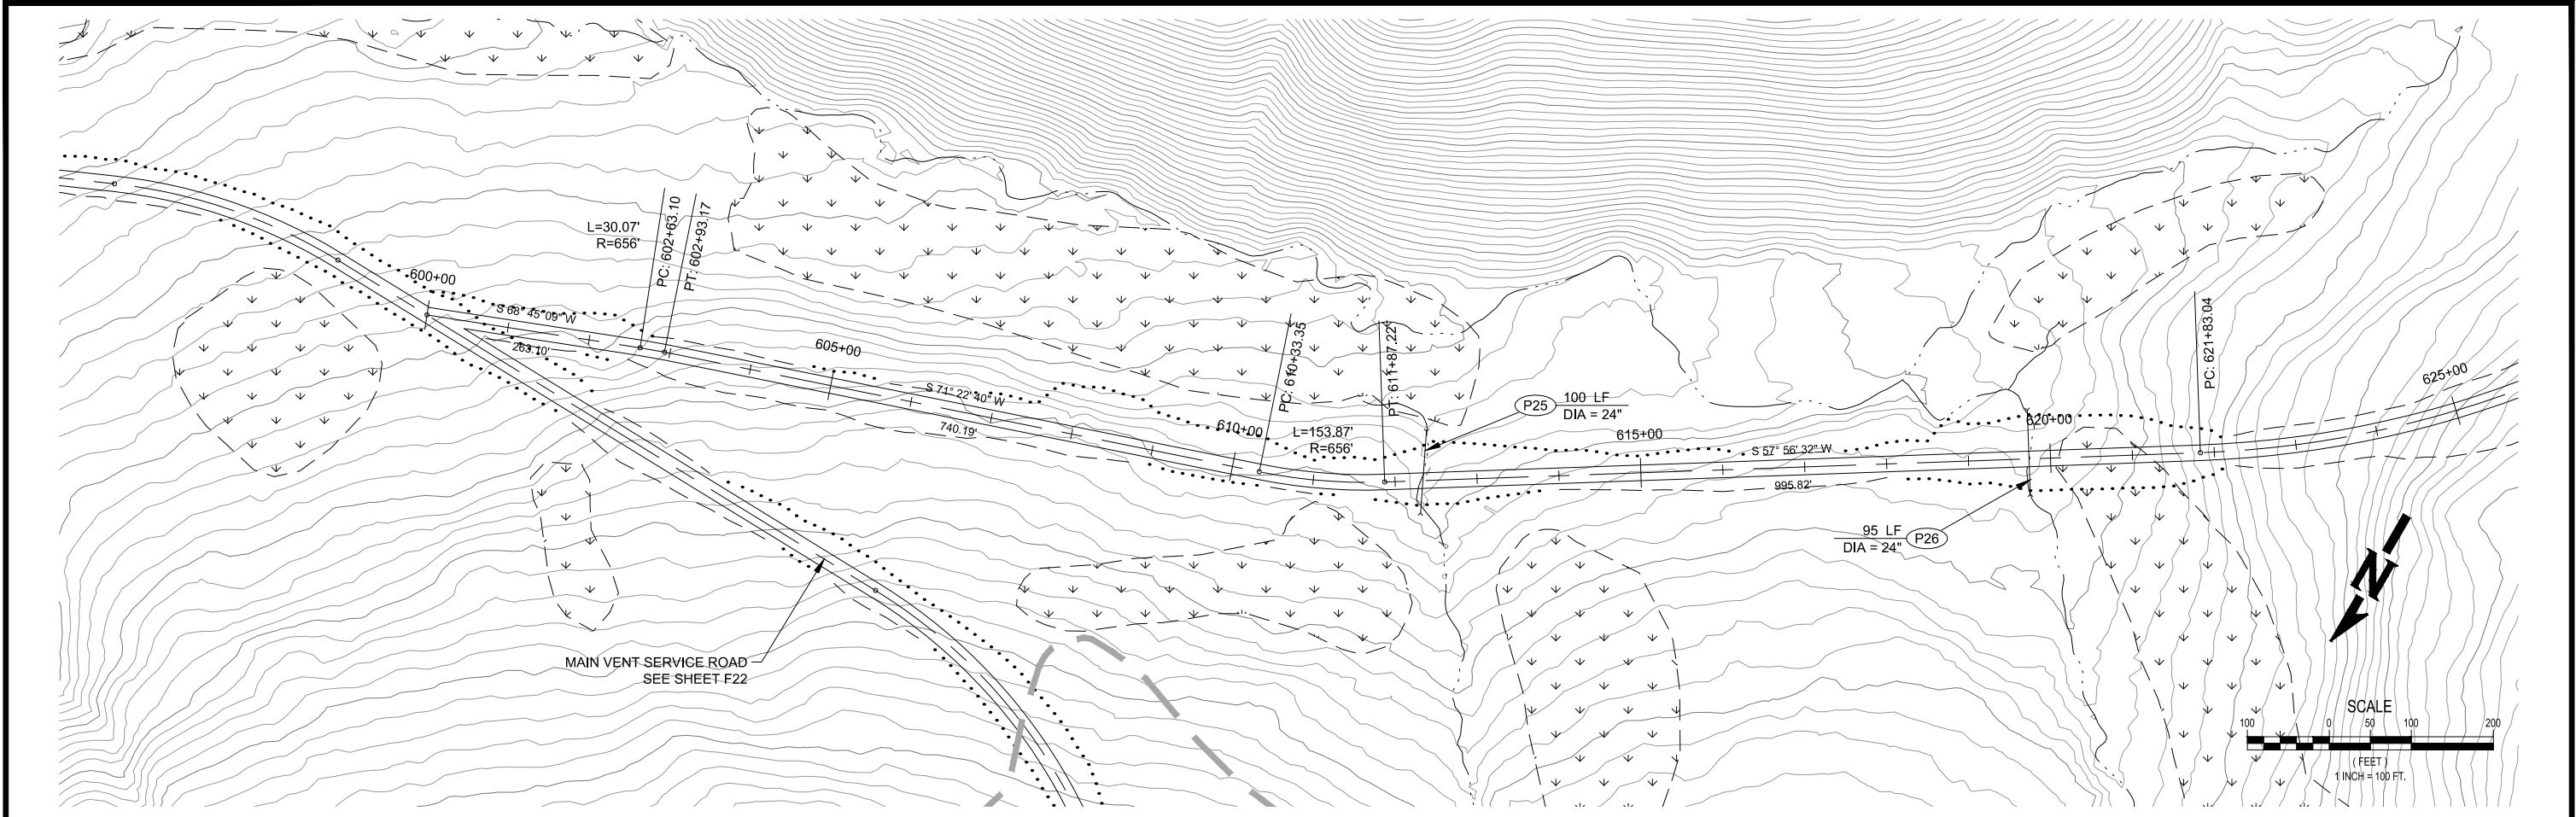




EXISTING	PROPOSED	DESCRIPTION	EXISTING	PROPOSED	DESCRIPTION	EXISTING	PROPOSED	DESCRIPTION
		CONTOUR LINE			EXTENT OF FILL SECTION			BRIDGE
		EXPLORATION ACCESS ROADS			DITCH / SWALE			WETLANDS
		EDGE OF GRAVEL ROAD			CULVERT			INSTALL CULVERT
		EXTENT OF CUT SECTION			CREEK			

POA-2018-00075
May 1, 2018
Teck American, Inc.
Ikalukrok Creek
Sheet 27 of 37

Applicant:
Teck

**PROPOSED ACCESS ROAD
PLAN VIEW AND PROFILE**
Anarraaq & Aktigiruk Exploration Program

Waterway:	Ikalukrok Creek	Date:	4/15/2018
File No.:	POA-2018-75	Sheet:	27 of 37

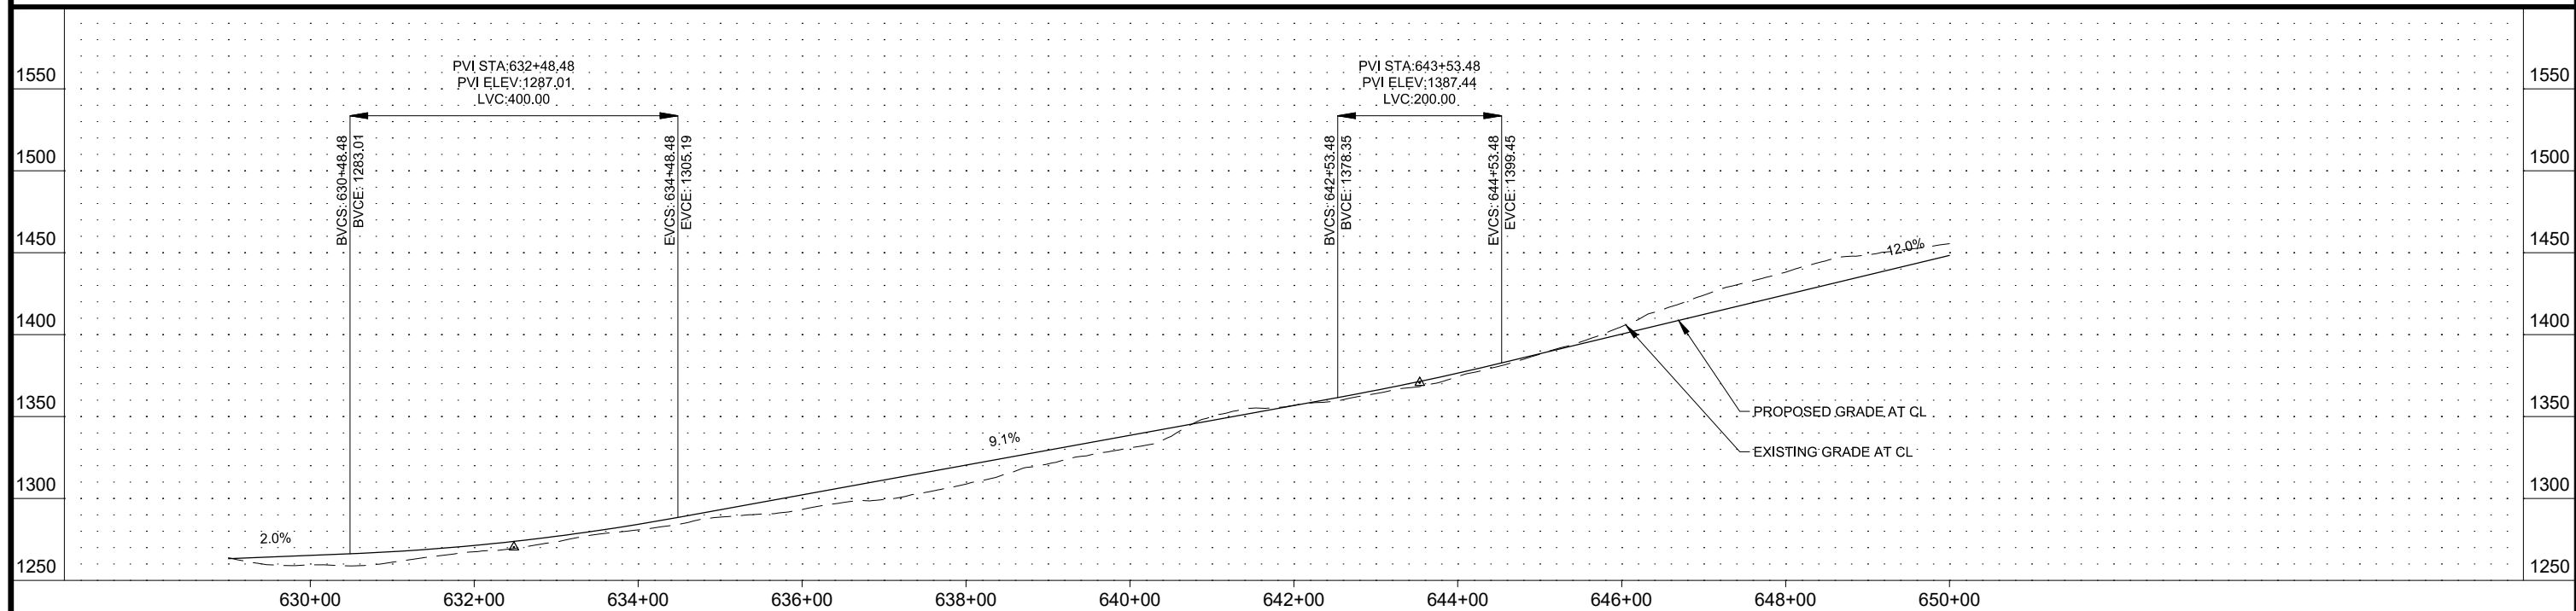
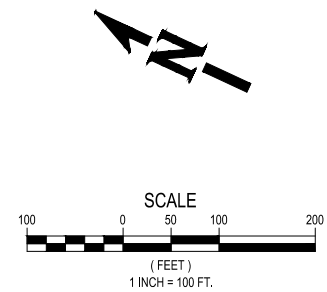
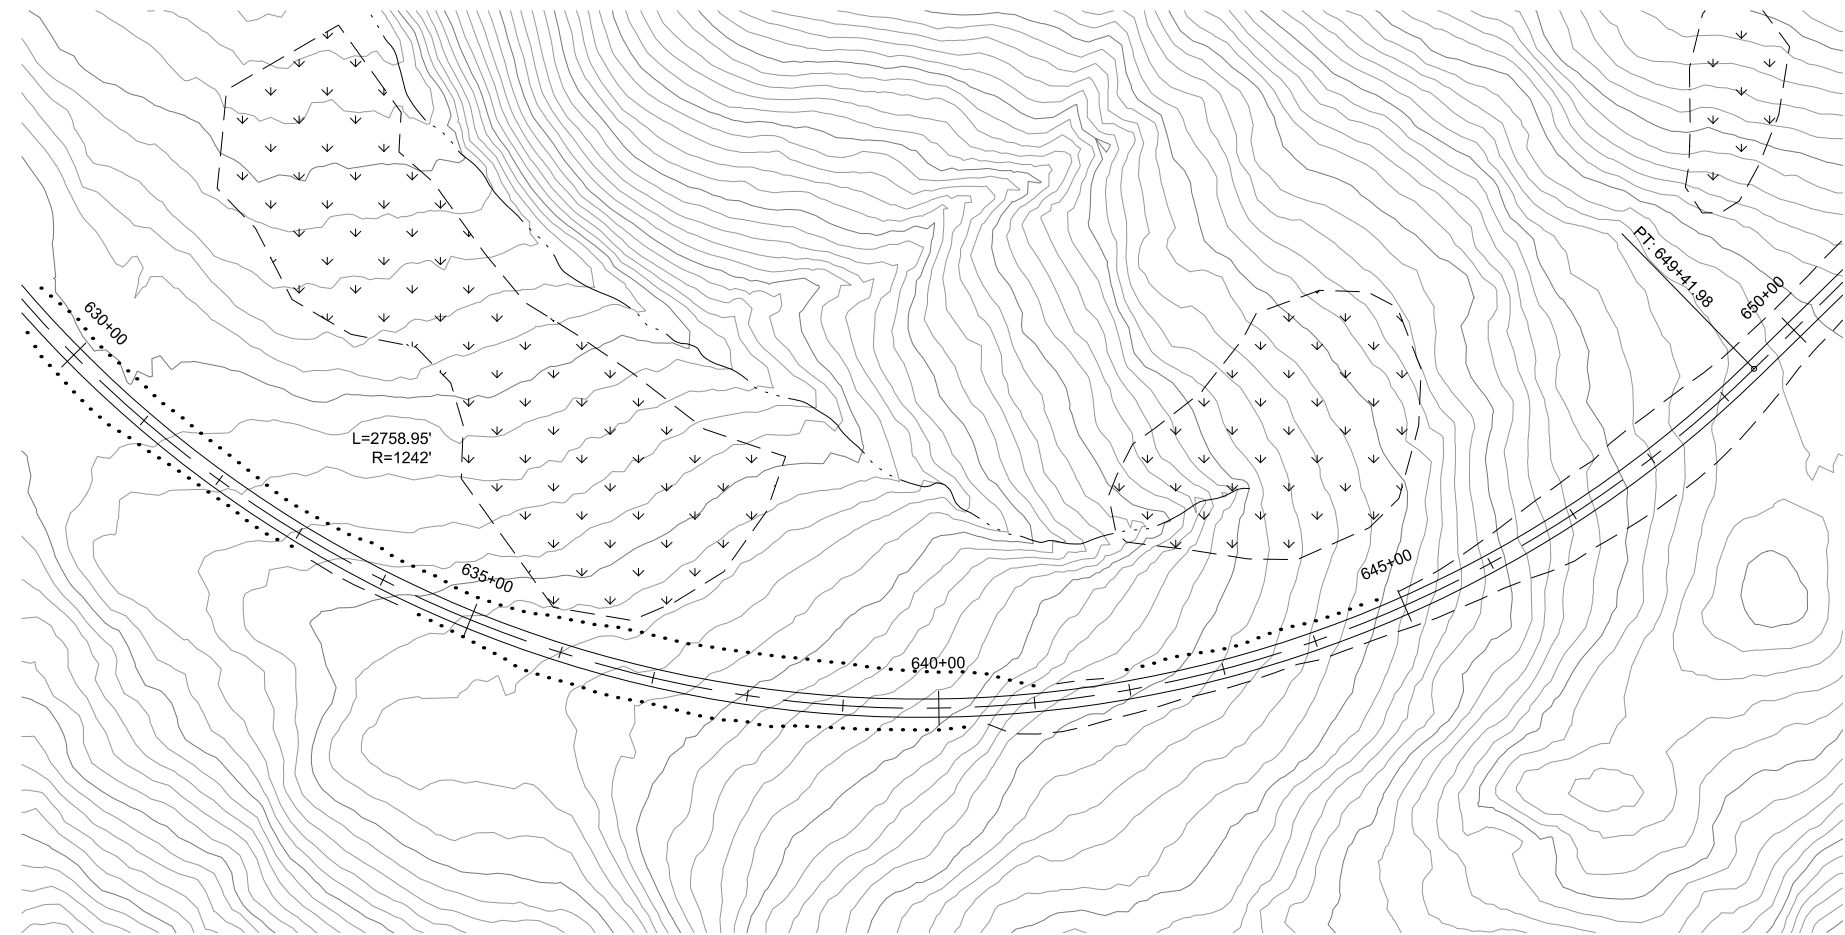


EXISTING	PROPOSED	DESCRIPTION	EXISTING	PROPOSED	DESCRIPTION	EXISTING	PROPOSED	DESCRIPTION
		CONTOUR LINE			EXTENT OF FILL SECTION			BRIDGE
		EXPLORATION ACCESS ROADS			DITCH / SWALE			WETLANDS
		EDGE OF GRAVEL ROAD			CULVERT			INSTALL CULVERT
		EXTENT OF CUT SECTION			CREEK			

POA-2018-00075
May 1, 2018
Teck American, Inc.
Ikalukrok Creek
Sheet 28 of 37

Applicant:
Teck

PROPOSED ACCESS ROAD PLAN VIEW AND PROFILE			
Anarraaq & Aktigiruk Exploration Program			
Waterway:	Ikalukrok Creek	Date:	4/15/2018
File No.:	POA-2018-75	Sheet:	28 of 37

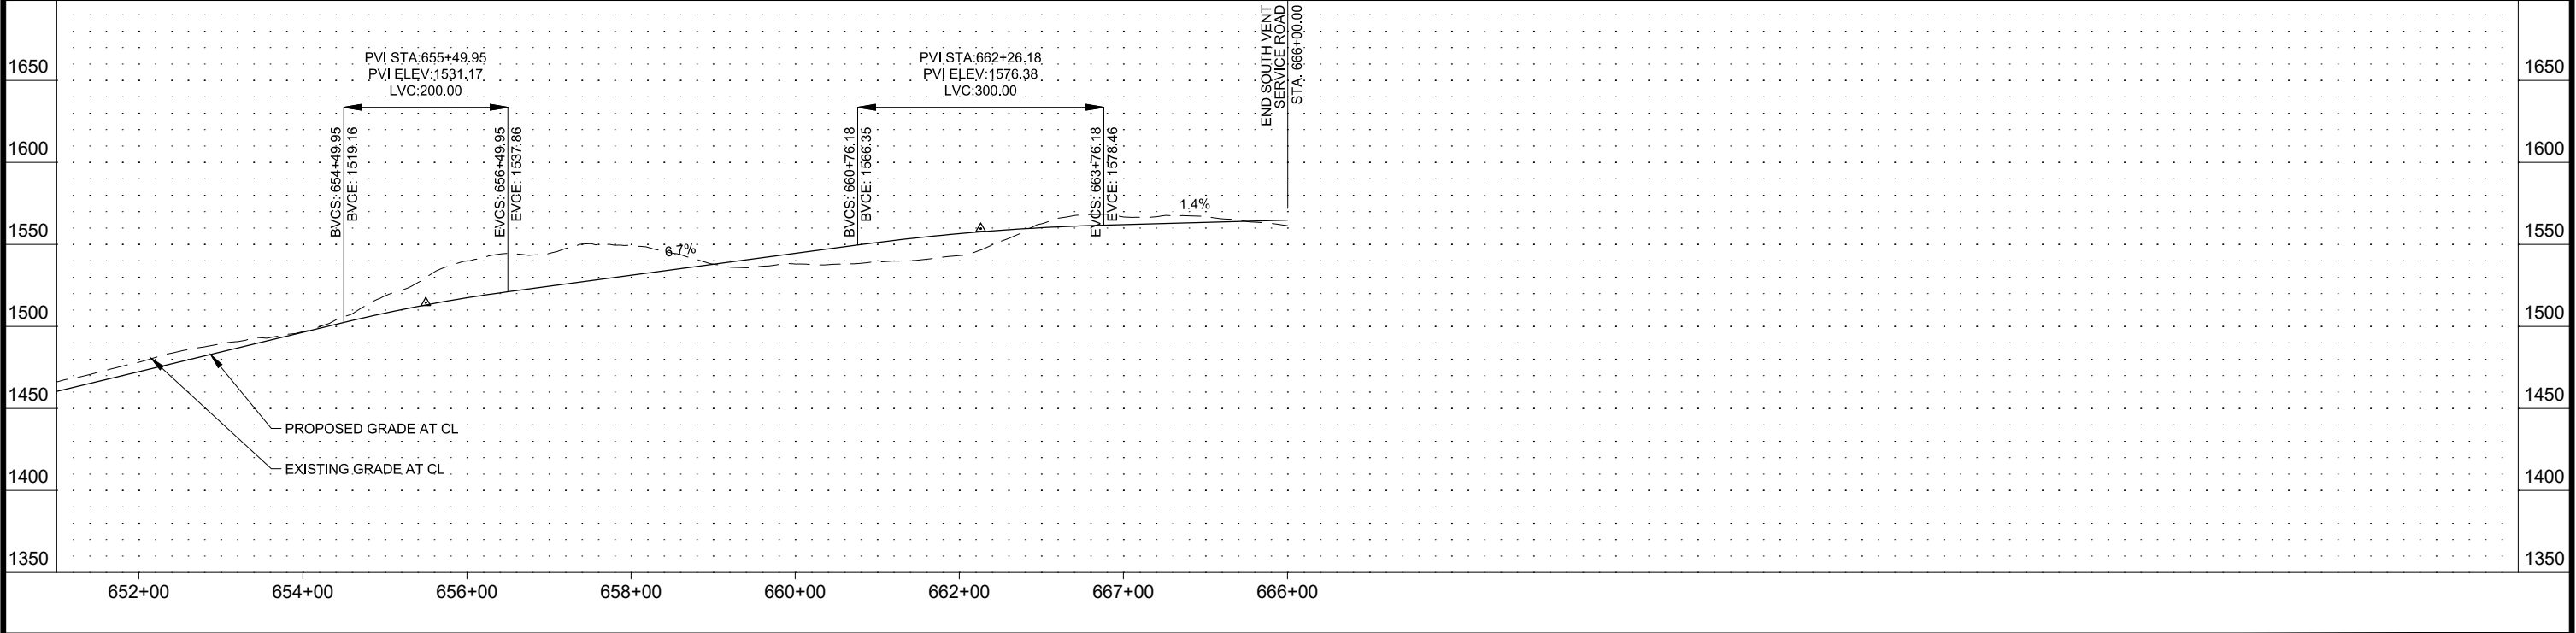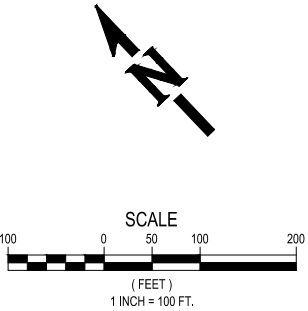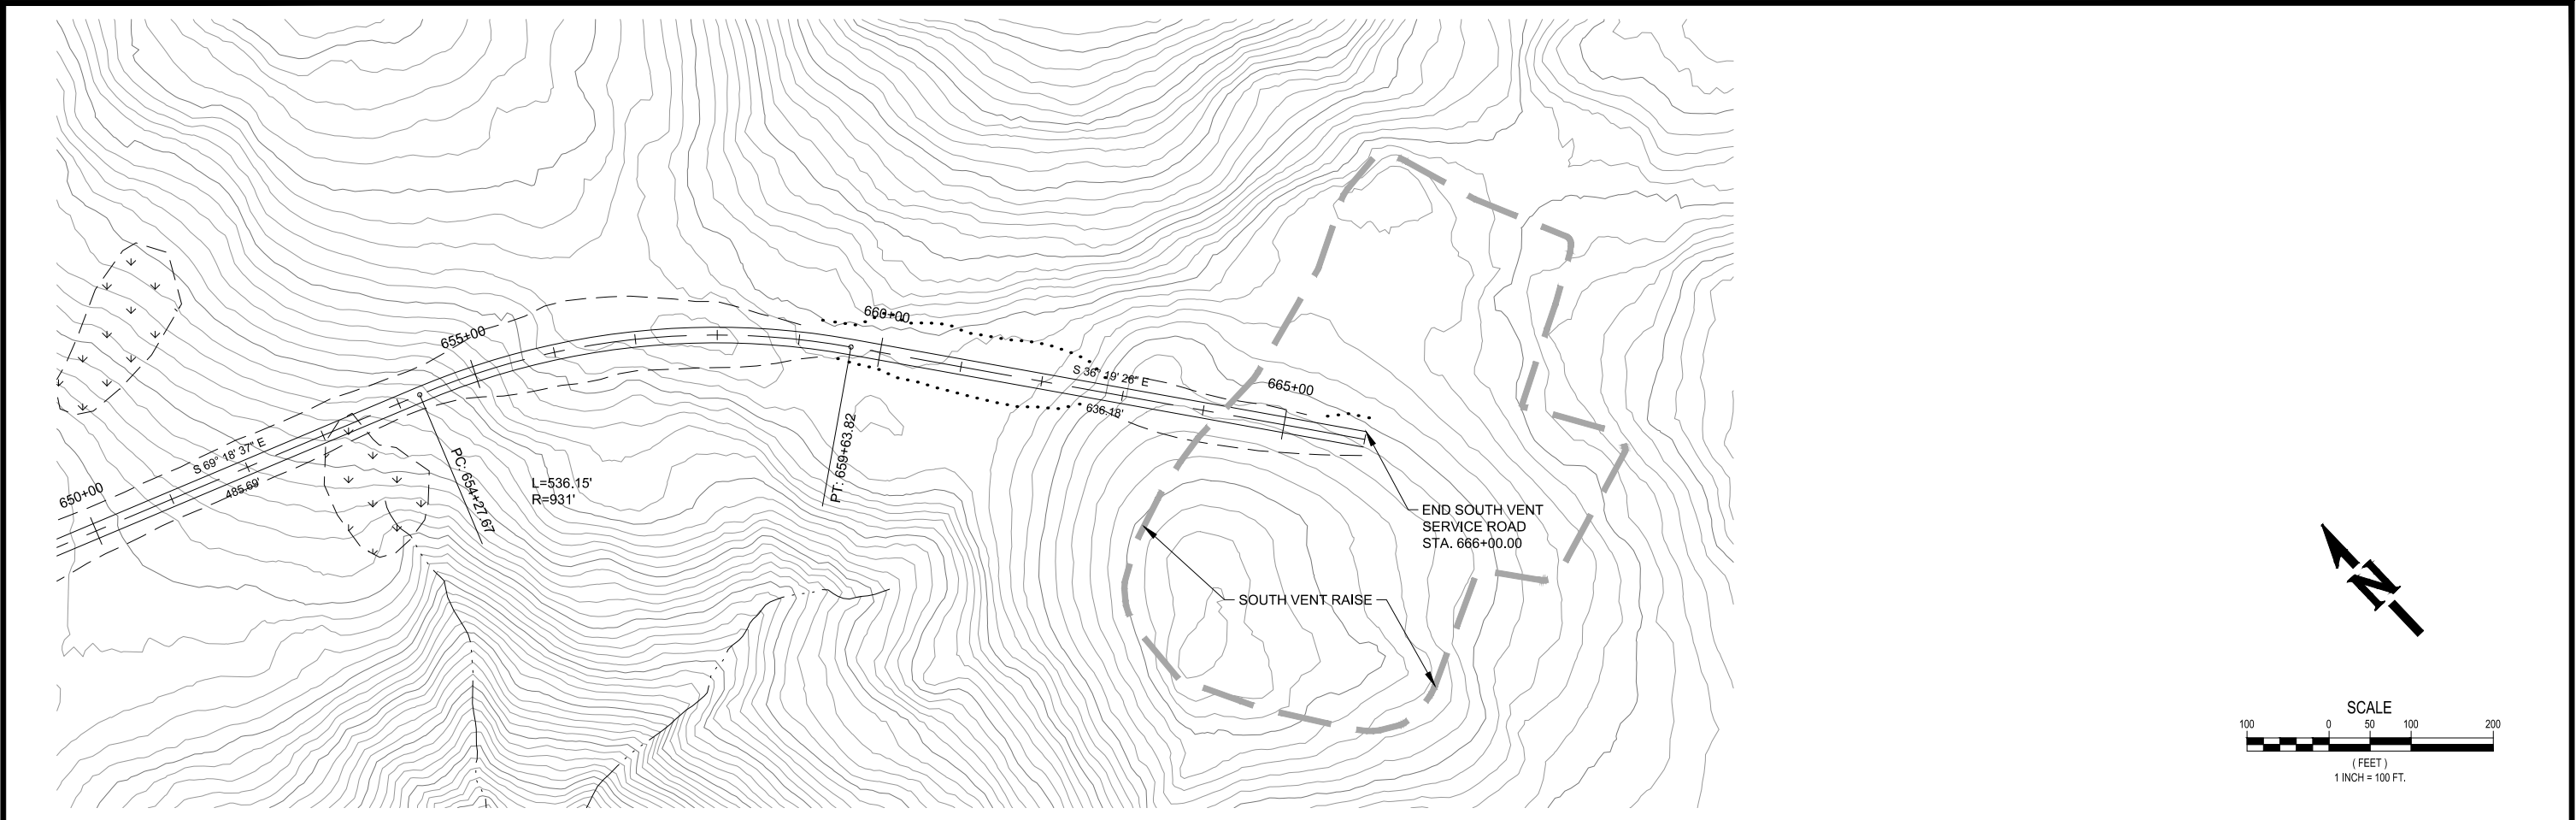


EXISTING	PROPOSED	DESCRIPTION	EXISTING	PROPOSED	DESCRIPTION	EXISTING	PROPOSED	DESCRIPTION
		CONTOUR LINE			EXTENT OF FILL SECTION			BRIDGE
		EXPLORATION ACCESS ROADS			DITCH / SWALE			WETLANDS
		EDGE OF GRAVEL ROAD			CULVERT			INSTALL CULVERT
		EXTENT OF CUT SECTION			CREEK			

POA-2018-00075
May 1, 2018
Teck American, Inc.
Ikalukrok Creek
Sheet 29 of 37


Applicant:
Teck

PROPOSED ACCESS ROAD PLAN VIEW AND PROFILE			
Anarraaq & Aktigiruk Exploration Program			
Waterway:	Ikalukrok Creek	Date:	4/15/2018
File No.:	POA-2018-75	Sheet:	29 of 37

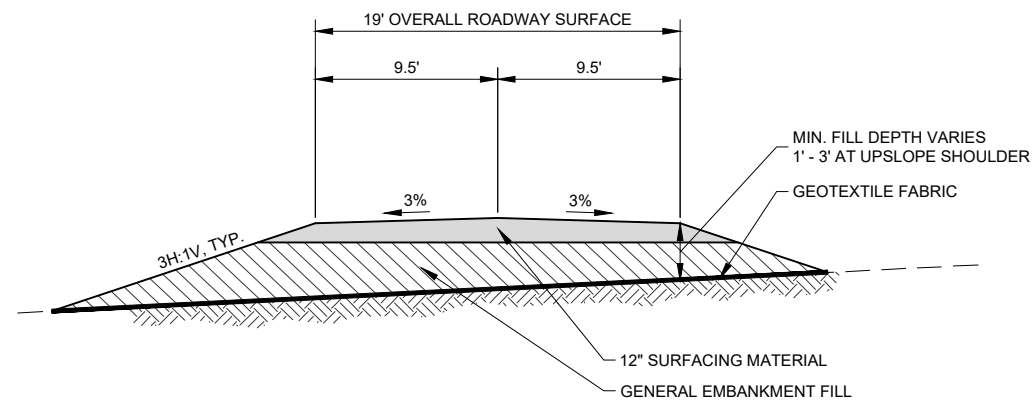


TYPICAL ROAD SECTION
AT FILL SECTION
SCALE: 1" = 5'

1
B1

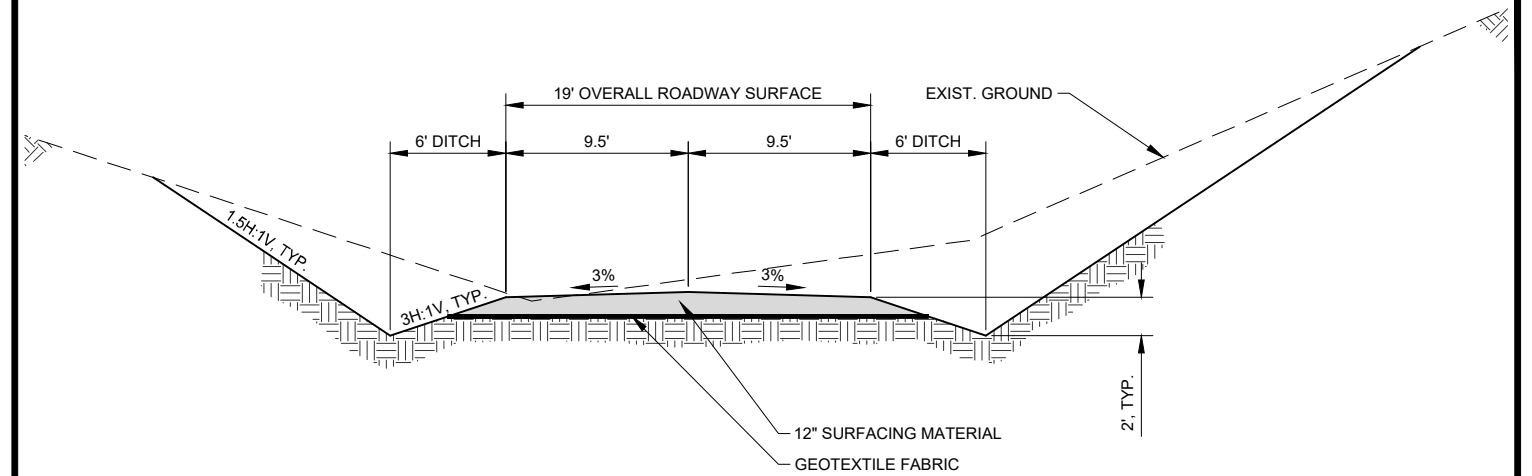

TYPICAL ROAD SECTION
AT CUT SECTION
SCALE: 1" = 5'

2
B1

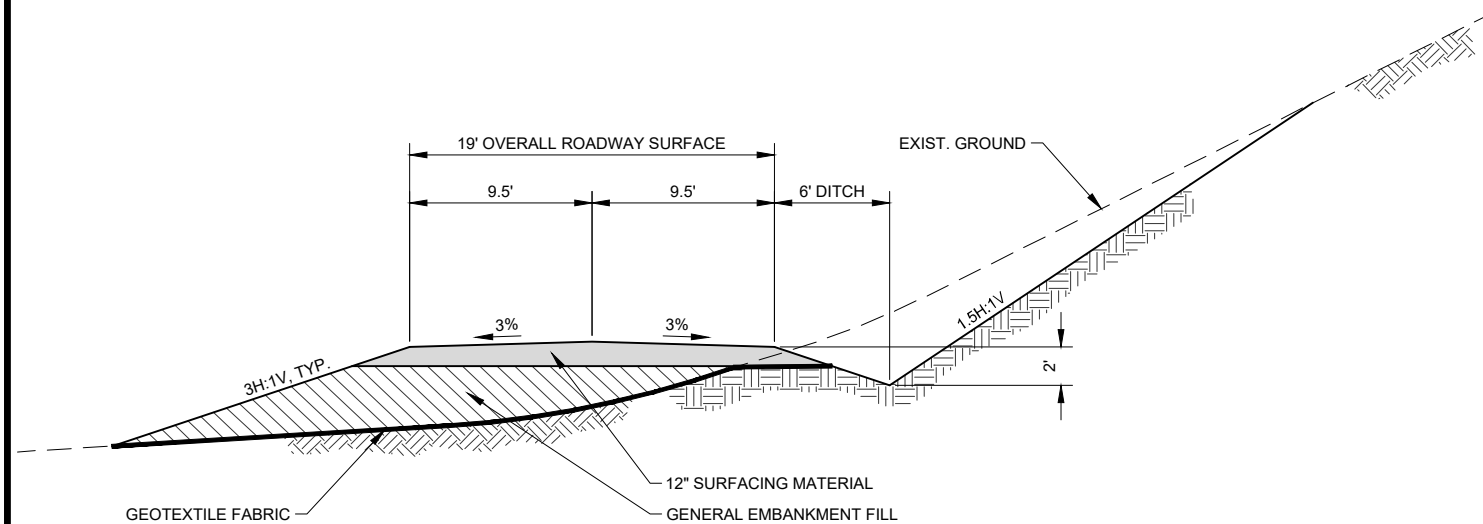

TYPICAL ROAD SECTION
AT CUT AND FILL SECTION
SCALE: 1" = 5'

3
B1

NOTES:

1. SURFACING MATERIAL TO BE 2" MINUS MATERIAL WITH 0-6% PASSING THE NO. 200 SIEVE (SIMILAR TO ADOT&PF SUBBASE, GRADING B.)
2. GENERAL EMBANKMENT FILL TO BE 12" MINUS PIT RUN MATERIAL WITH 0-10% PASSING THE NO. 200 SIEVE (SIMILAR TO ADOT&PF SELECTED MATERIAL, TYPE B.)
3. EXCAVATED MATERIAL SHOULD BE REUSED IF IT CONFORMS TO THE ABOVE MATERIAL REQUIREMENTS.
4. GEOTEXTILE FABRIC TO BE CLASS 1 SEPARATION GEOTEXTILE, AS DEFINED IN AASHTO M 288. IN CUT AREAS, WHERE CLEAN GRAVELS ARE PRESENT, THE GEOTEXTILE CAN BE OMITTED.



POA-2018-00075
May 1, 2018
Teck American, Inc.
Ikalukrok Creek
Sheet 30 of 37

Applicant:

Teck

**PROPOSED ACCESS ROAD
TYPICAL X-SECTIONS**
Anarraaq & Aktigiruk Exploration Program


Waterway:	Ikalukrok Creek	Date:	4/15/2018
File No.:	POA-2018-75	Sheet:	30 of 37

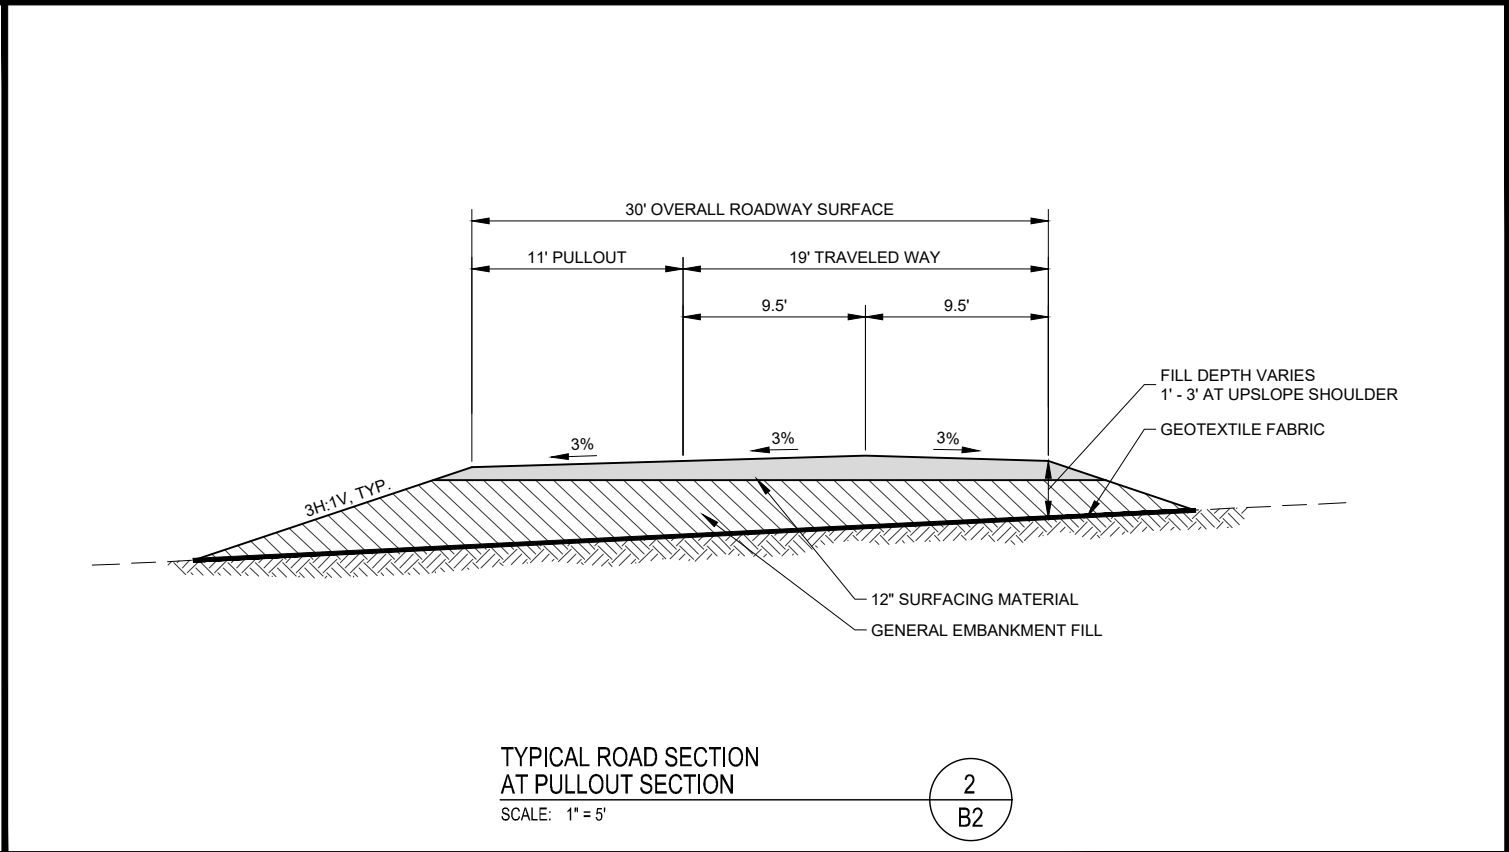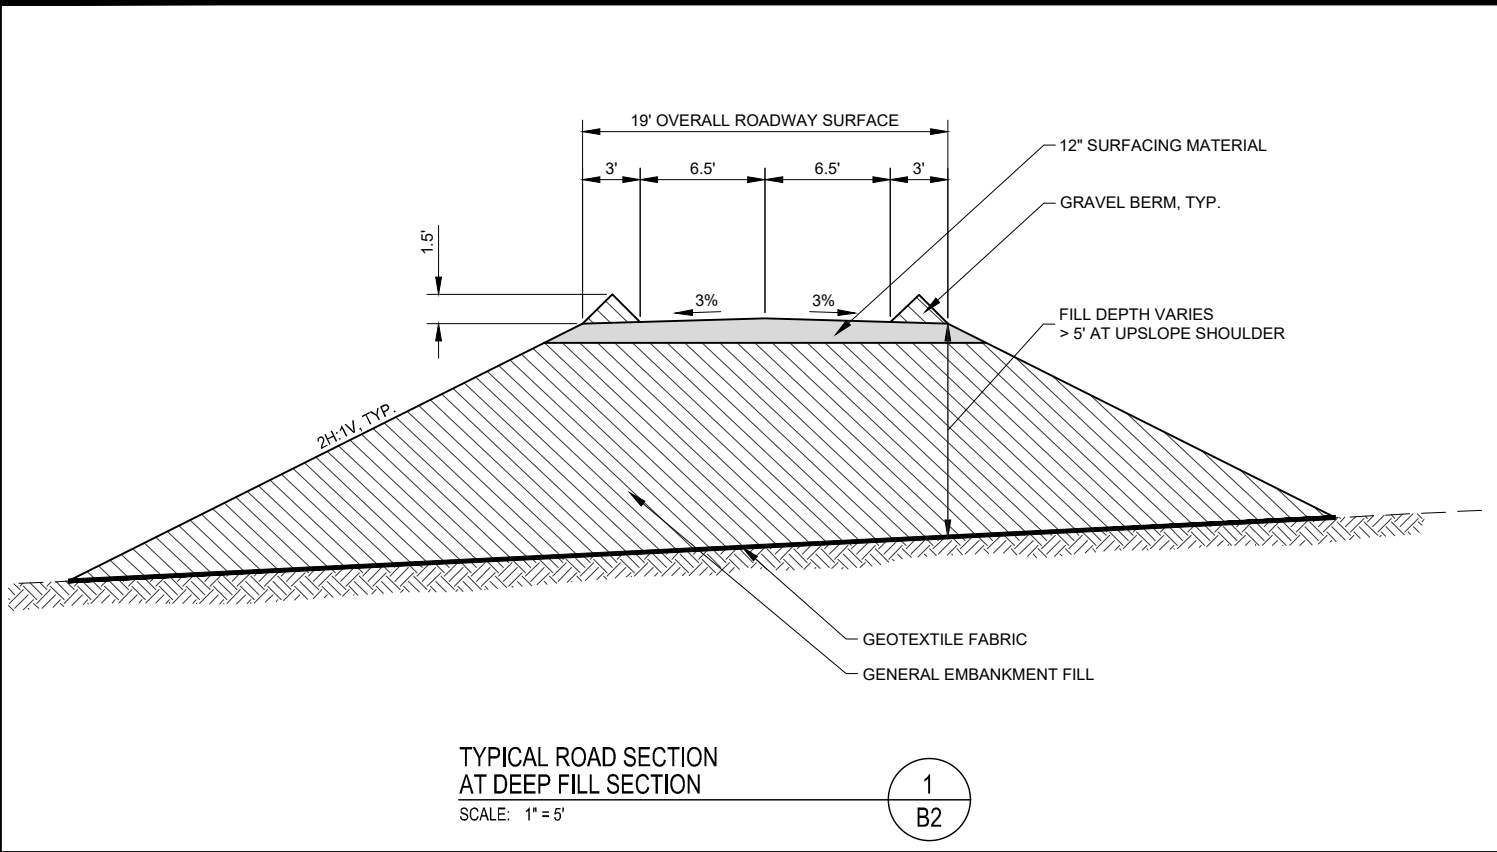


POA-2018-00075
May 1, 2018
Teck American, Inc.
Ikalukrok Creek
Sheet 31 of 37

Applicant:
Teck

PROPOSED ACCESS ROAD TYPICAL X-SECTIONS Anarraaq & Aktigiruaq Exploration Program			
Waterway:	Ikalukrok Creek	Date:	4/15/2018
File No.:	POA-2018-75	Sheet:	31 of 37

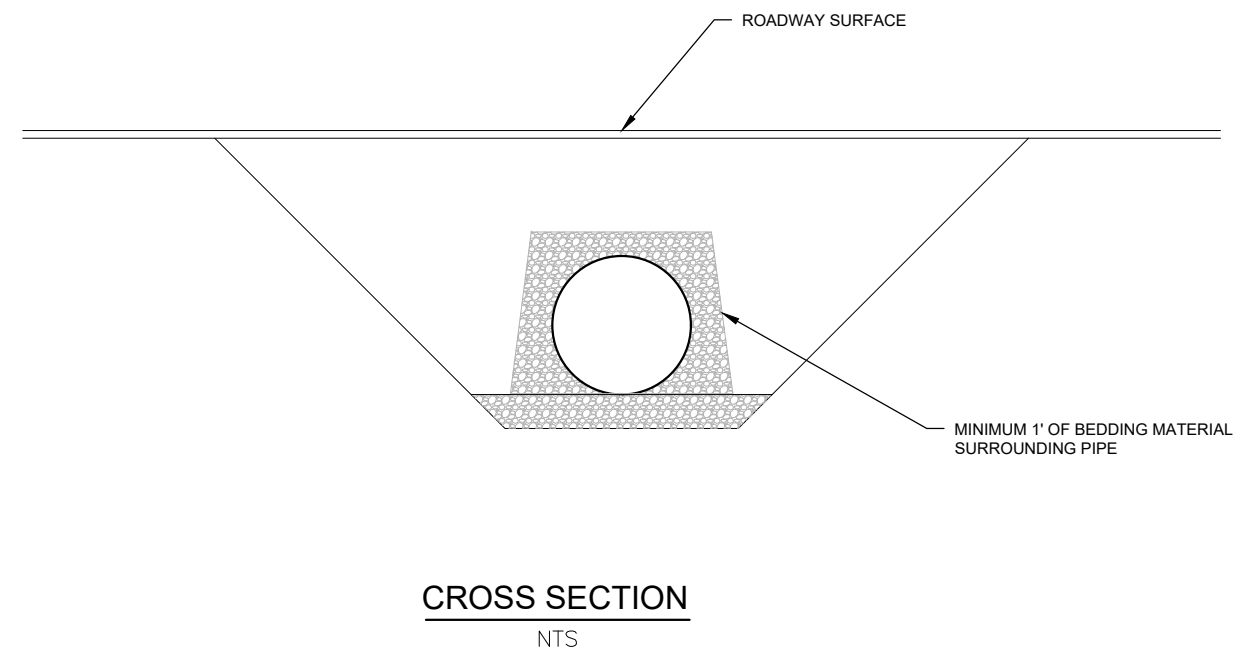
[illegible]

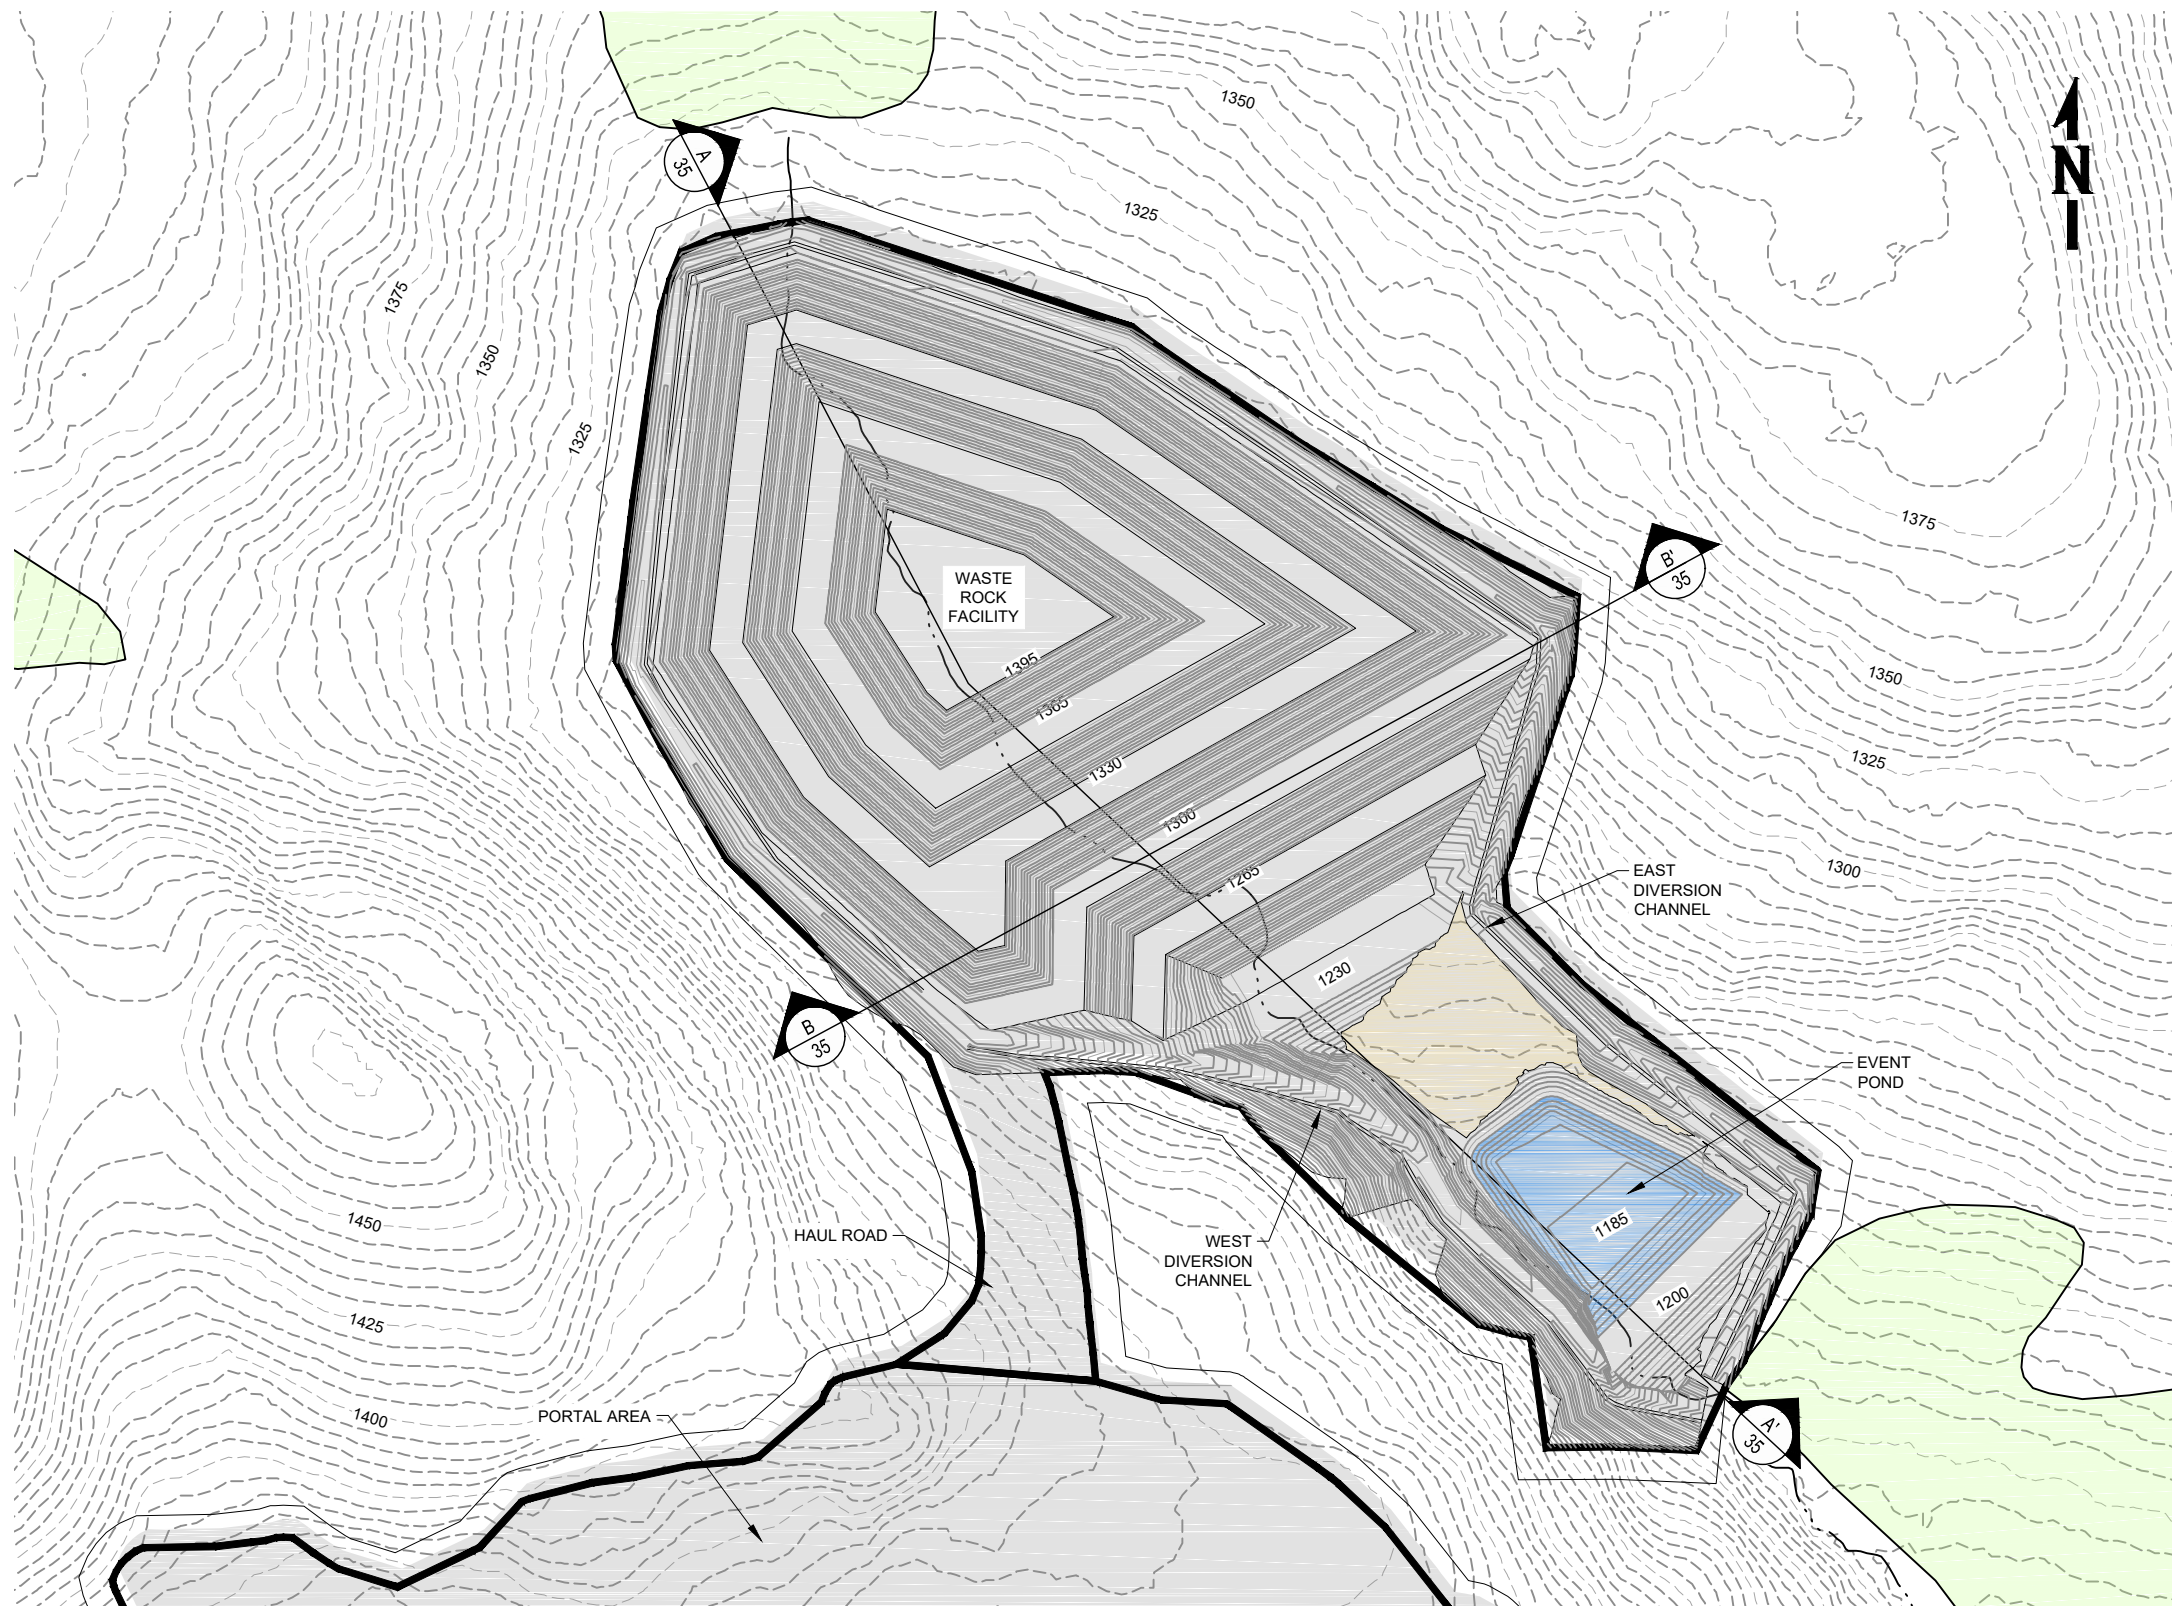


POA-2018-00075

May 1, 2018
Teck American, Inc.
Ikalukrok Creek
Sheet 34 of 37

Applicant:		WASTE ROCK FACILITY PLAN VIEW	
Teck		Anarraaq & Aktigiruaq Exploration Program	
Waterway:	Ikalukrok Creek	Date:	4/15/2018
File No.:	POA-2018-75	Sheet:	34 of 37

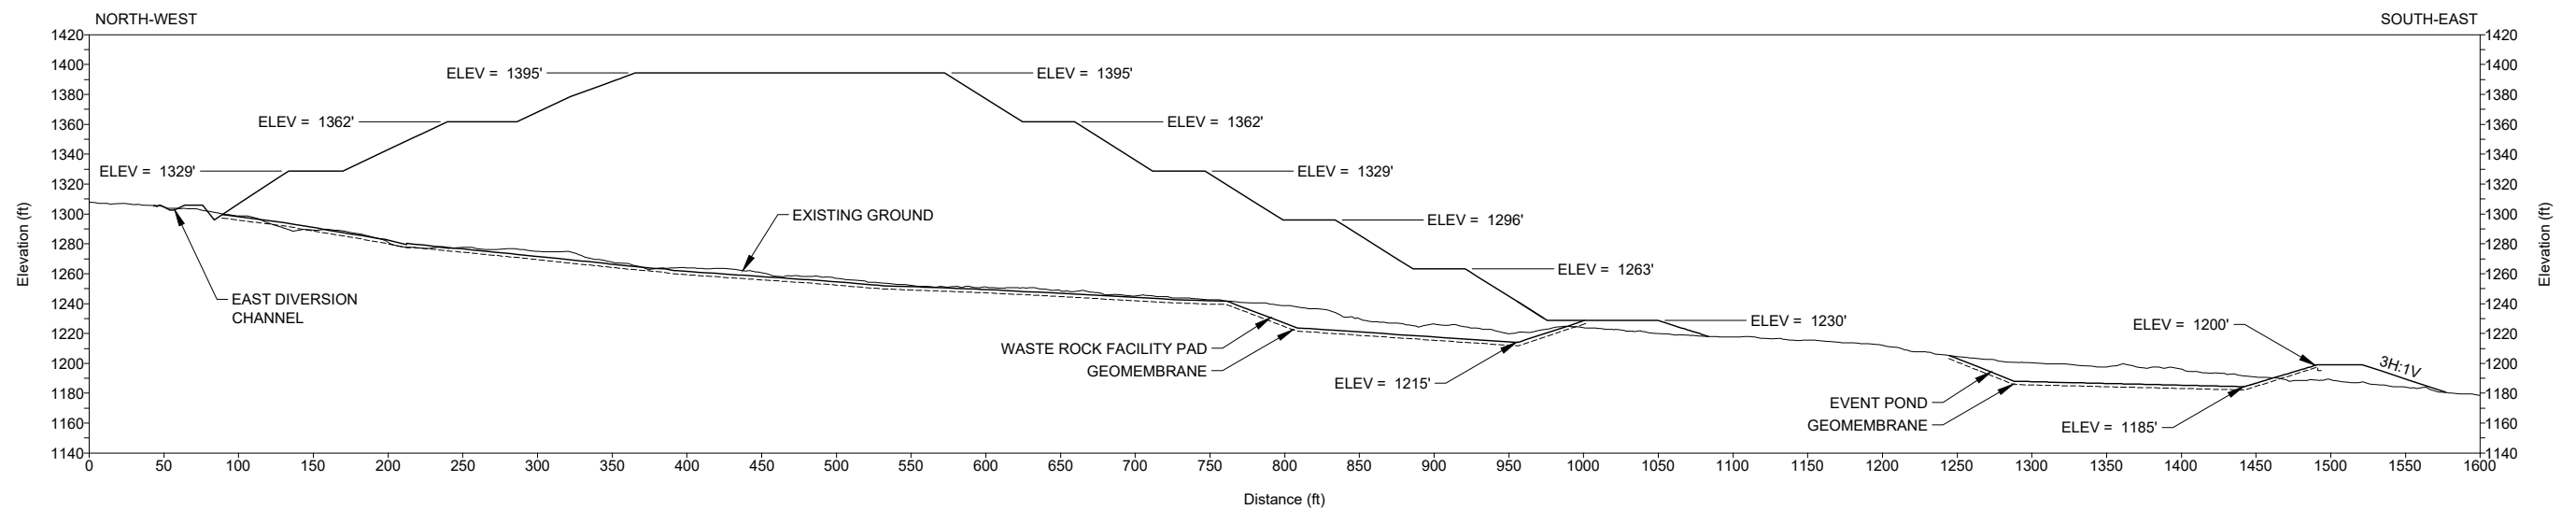

Cross Section A-A'
Waste Rock Facility

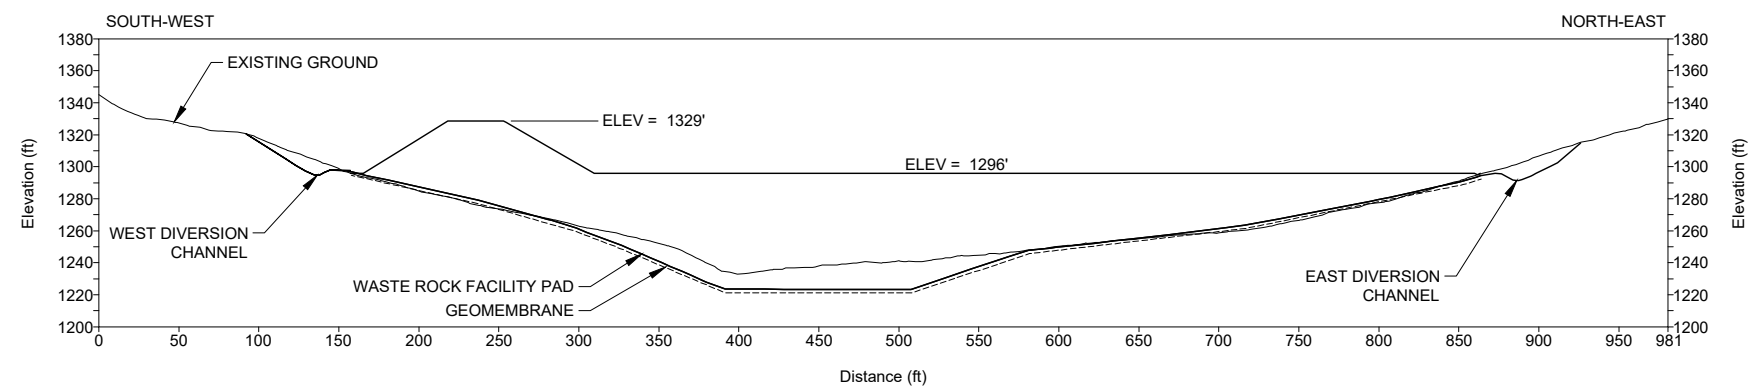

Cross Section B-B'
Waste Rock Facility

POA-2018-00075
May 1, 2018
Teck American, Inc.
Ikalukrok Creek
Sheet 35 of 37


Applicant:

Teck

**WASTE ROCK FACILITY
CROSS SECTION**

Anarraaq & Aktigiruk Exploration Program

Waterway:	Ikalukrok Creek	Date:	4/15/2018
File No.:	POA-2018-75	Sheet:	35 of 37

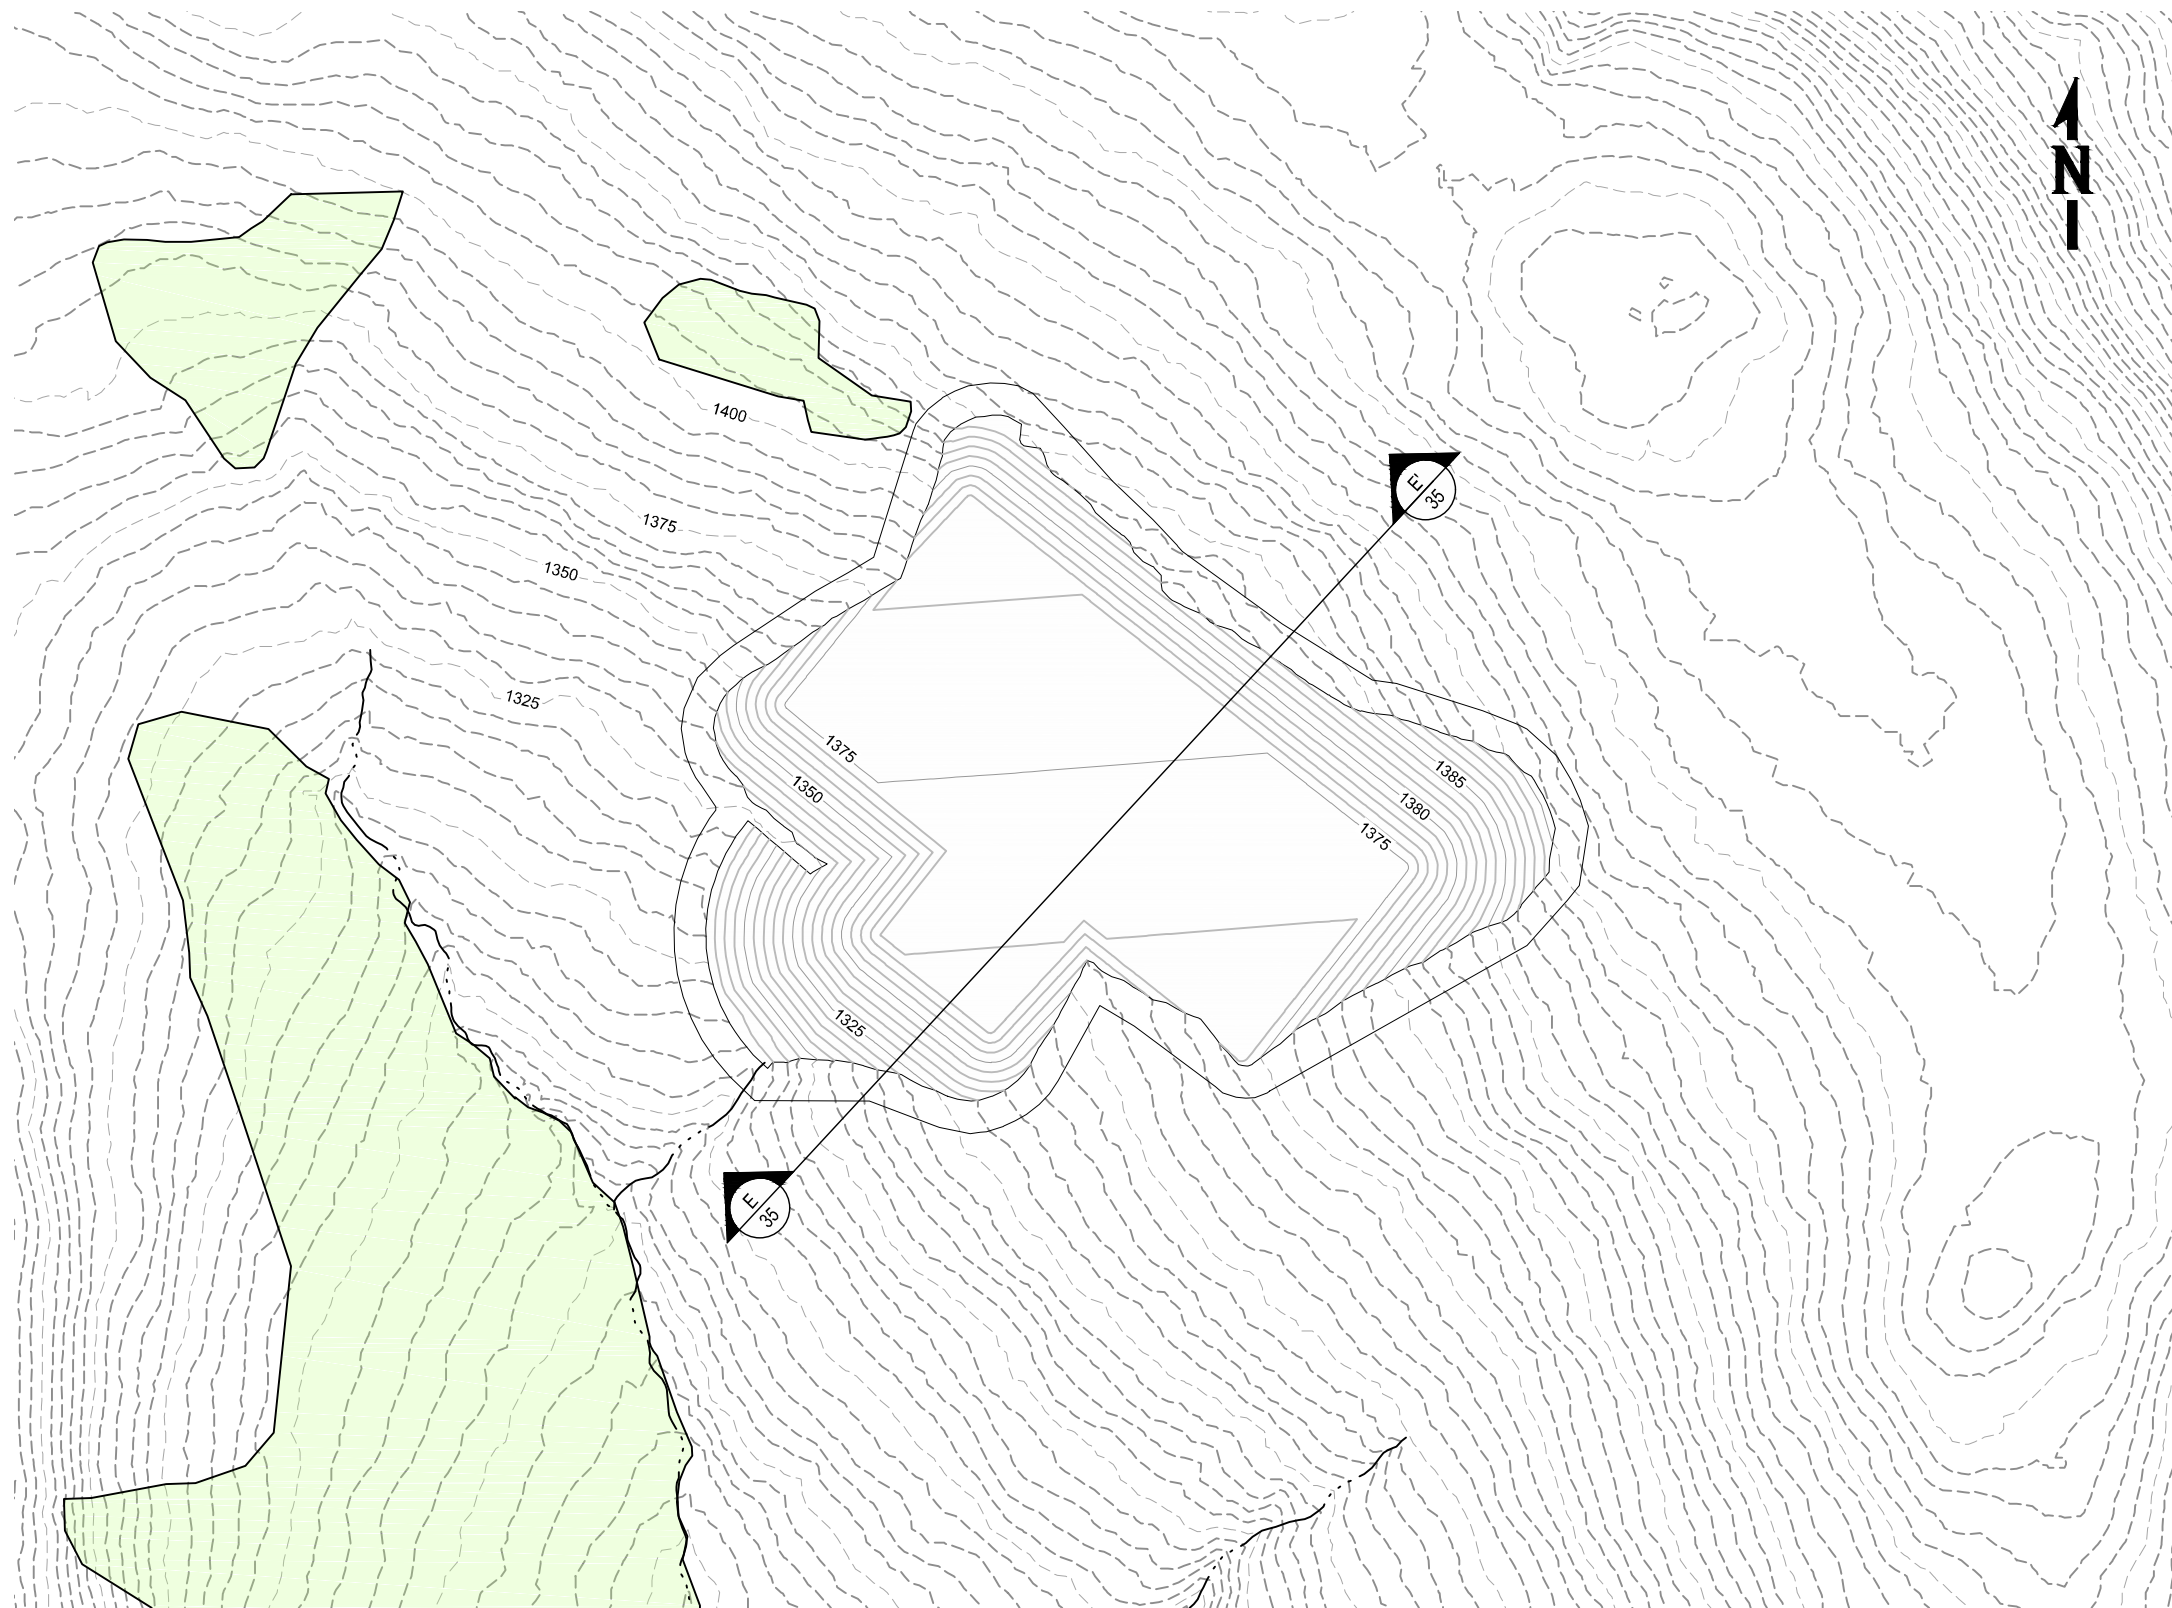

POA-2018-00075
May 1, 2018
Teck American, Inc.
Ikalukrok Creek
Sheet 36 of 37

Applicant:

Teck

**NORTH VENT RAISE
PLAN VIEW**


Anarraaq & Aktigiruaq Exploration Program

Waterway: Ikalukrok Creek

Date: 4/15/2018

File No.: POA-2018-75

Sheet: 36 of 37

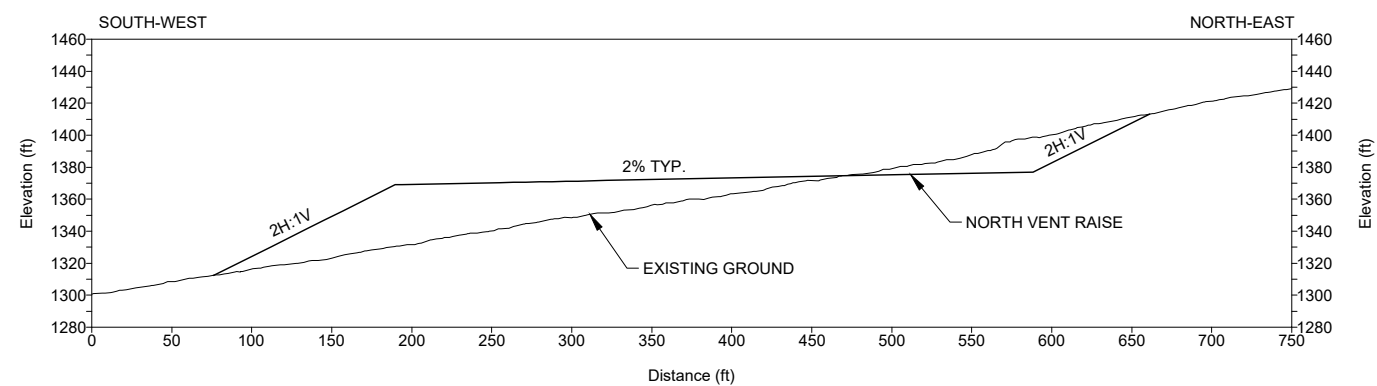

Cross Section E-E'
Waste Rock Facility

POA-2018-00075
May 1, 2018
Teck American, Inc.
Ikalukrok Creek
Sheet 37 of 37



NORTH VENT RAISE CROSS SECTION			
Anarraaq & Aktigiruaq Exploration Program			
Waterway:	Ikalukrok Creek	Date:	4/15/2018
File No.:	POA-2018-75	Sheet:	37 of 37