

AREA FILLED FROM 12.0' TO 21.2'
 Surface area = 50,785 SqFt. (1.16 acres)


SCALE IN FEET
 0 80 160 FT.

SITE PLAN

LEGEND

- HIGH TIDE LINE (21.2')
- - - - - MEAN HIGH WATER LINE (15.8')


 
Front Street Improvement Project
 Applicant: Front Street LLC
 At: Haines, Alaska
 Located in: Portage Cove
 Sheet 8 of 18

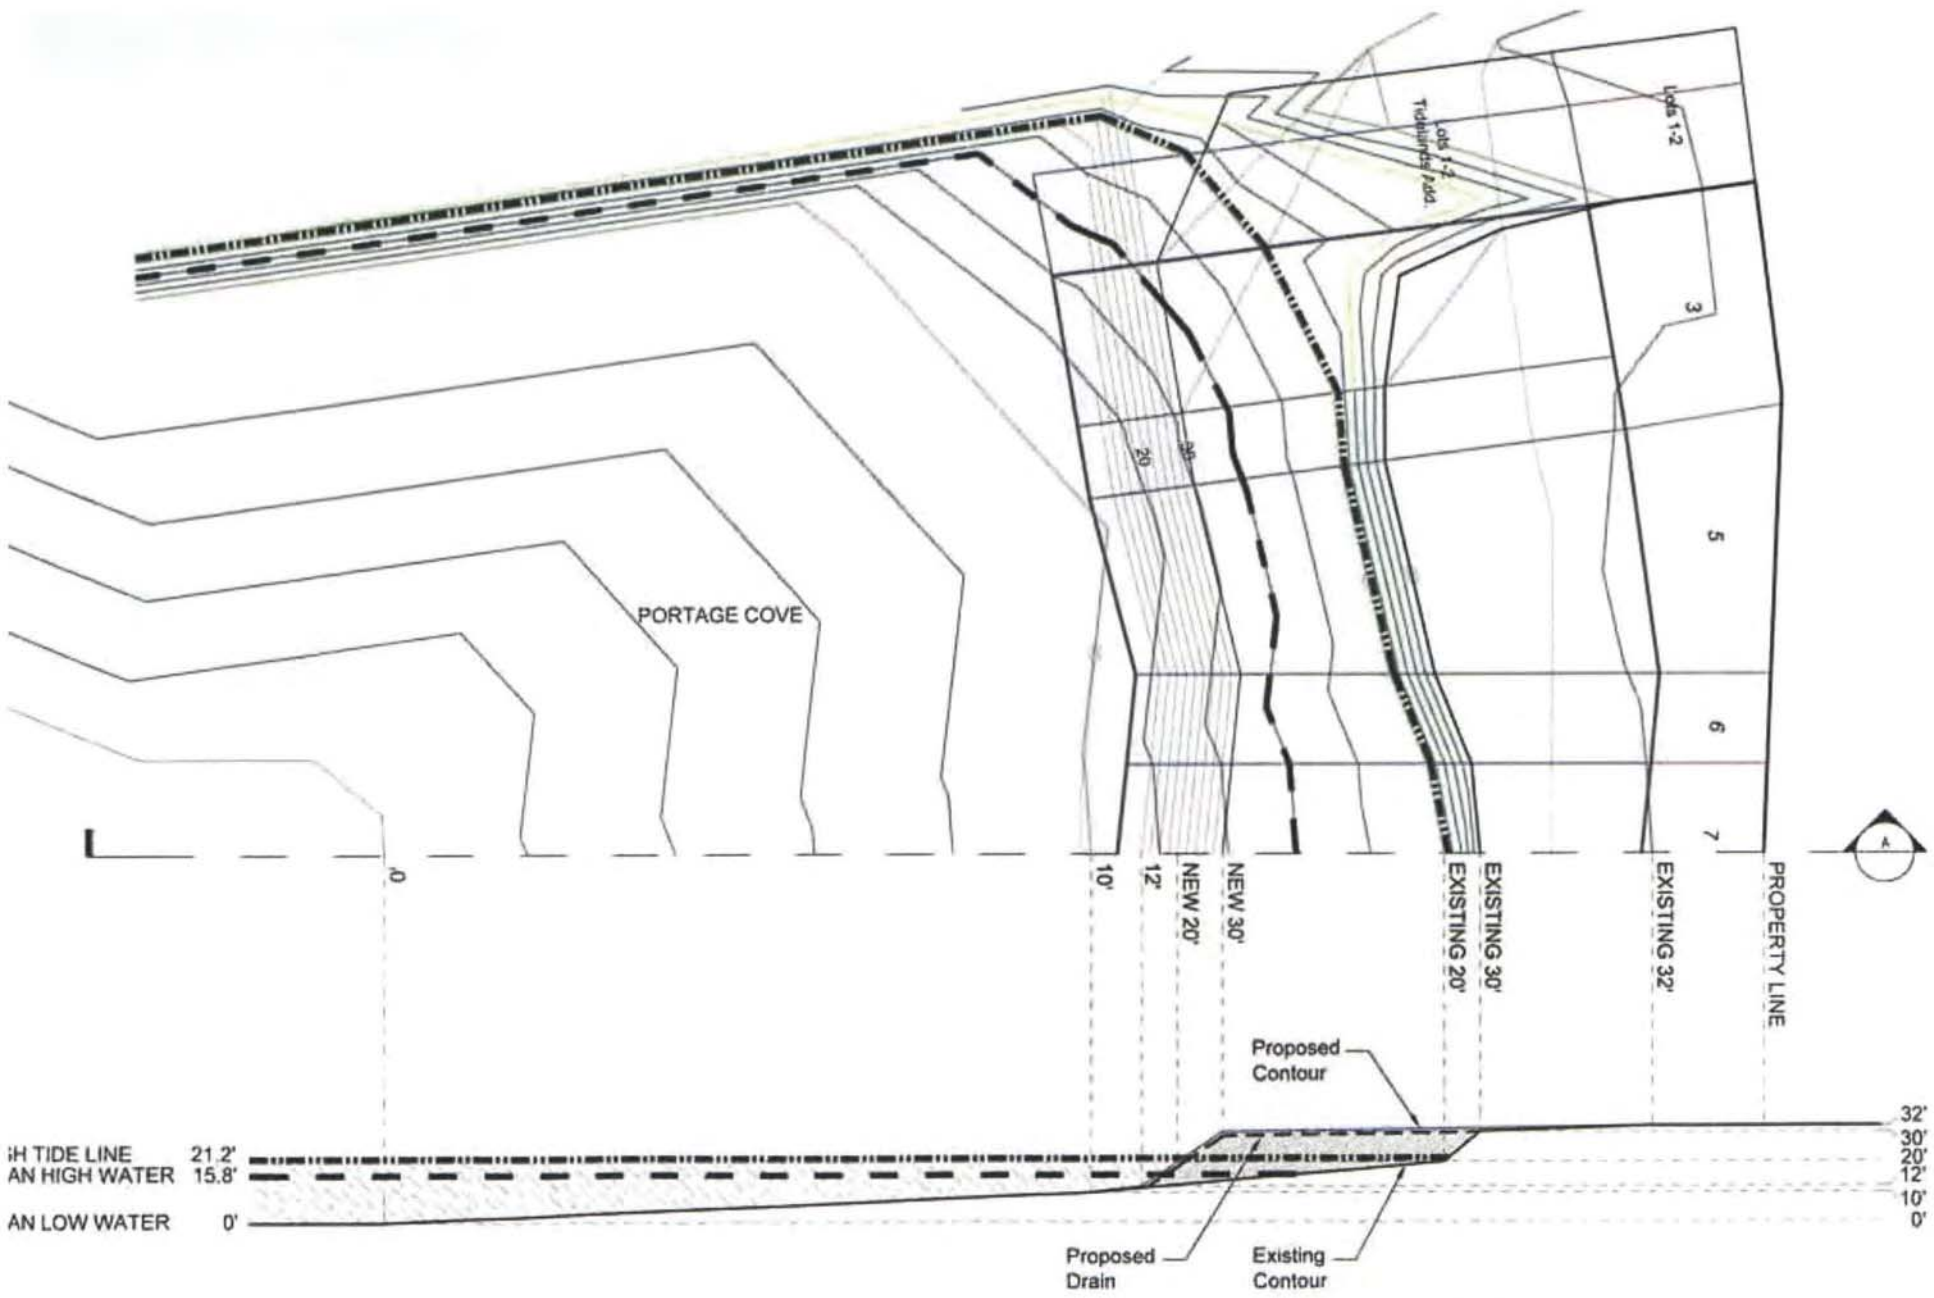


HIGH TIDE LINE 21.2'
 MEAN HIGH WATER 15.8'
 AN LOW WATER 0'


32'
 30'
 20'
 12'
 10'
 0'

LEGEND

	HIGH TIDE LINE (21.2')
	MEAN HIGH WATER LINE (15.8')

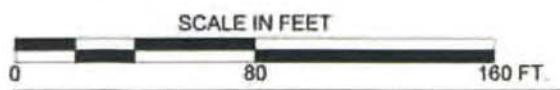

Front Street Improvement Project
Application: Front Street LLC
At: Haines, Alaska
Located in: Portage Cove
Sheet 9 of 18

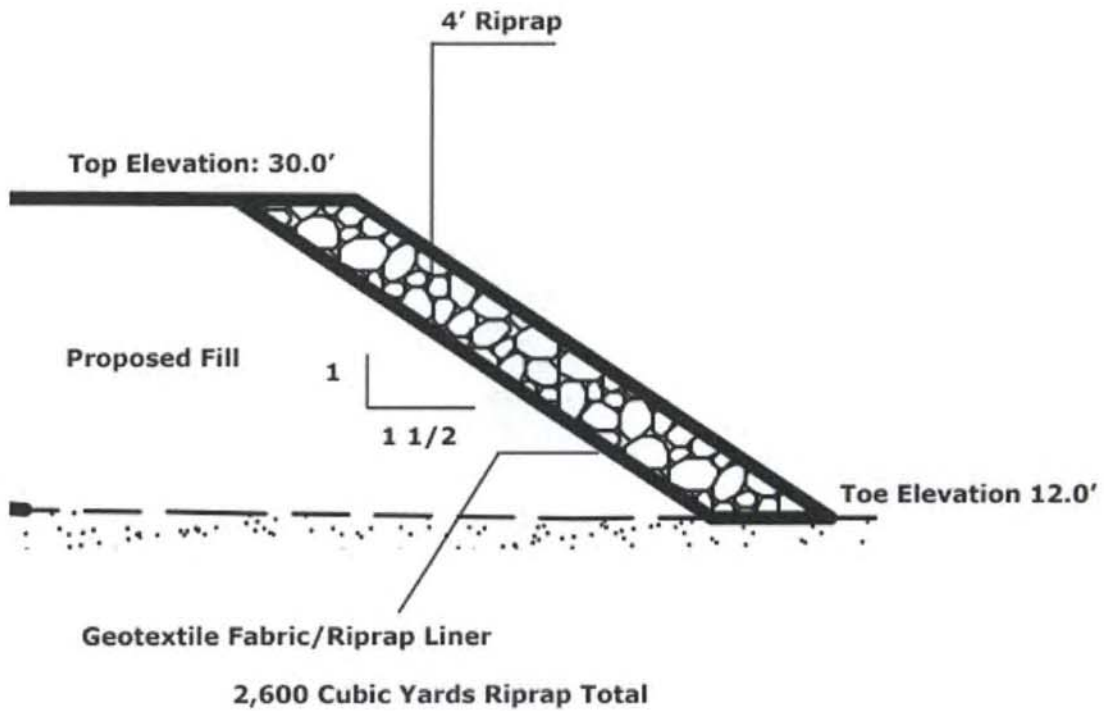

Project Purpose:
Marine Service Improvements/Expand Pad

Adjacent Property Owners:
Ward
Haines Borough
Hannon

Typical Riprap Slope

Application By:
Front Street LLC

Front Street Improvement Project

At: Haines, Alaska
Located In: Portage Cove
Date: March 2015
Sheet 10 of 19