


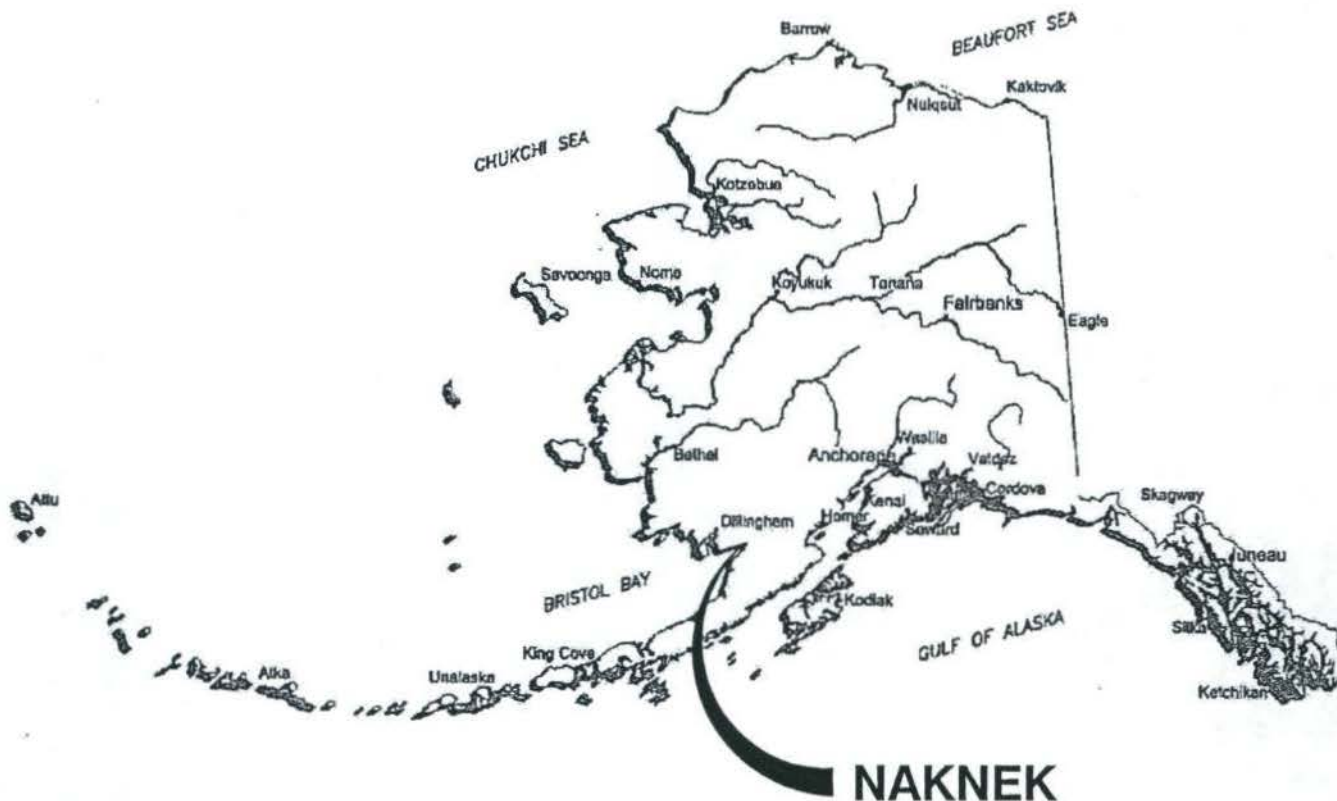


STATE OF ALASKA

POA-1978-296-M3, Naknek River
Sheet 1 of 6, Dated: 03/11/13

© Copyright 02/2013 D'Amato Conversano Inc. All Rights Reserved. This document, and the ideas and designs may not be reused, in whole or in part, without written permission from D'Amato Conversano Inc. D'Amato Conversano Inc. disclaims any responsibility for its unauthorized use.

DCI
ENGINEERS®
818 STEWART STREET • SUITE 1000
SEATTLE, WASHINGTON 98101
PHONE: (206) 332-1900 • FAX: (206) 332-1600
WEBSITE: www.dci-engineers.com
CIVIL / STRUCTURAL

PROJECT NAME: OCEAN BEAUTY DOCK ADDITION	
PROJECT NO: 13011-0021	SKETCH NO: C1.1a
DATE: 01/29/13	CONSTRUCTION FIELD SKETCH: STRUCTURAL LOCATION MAP
BY: DCI	

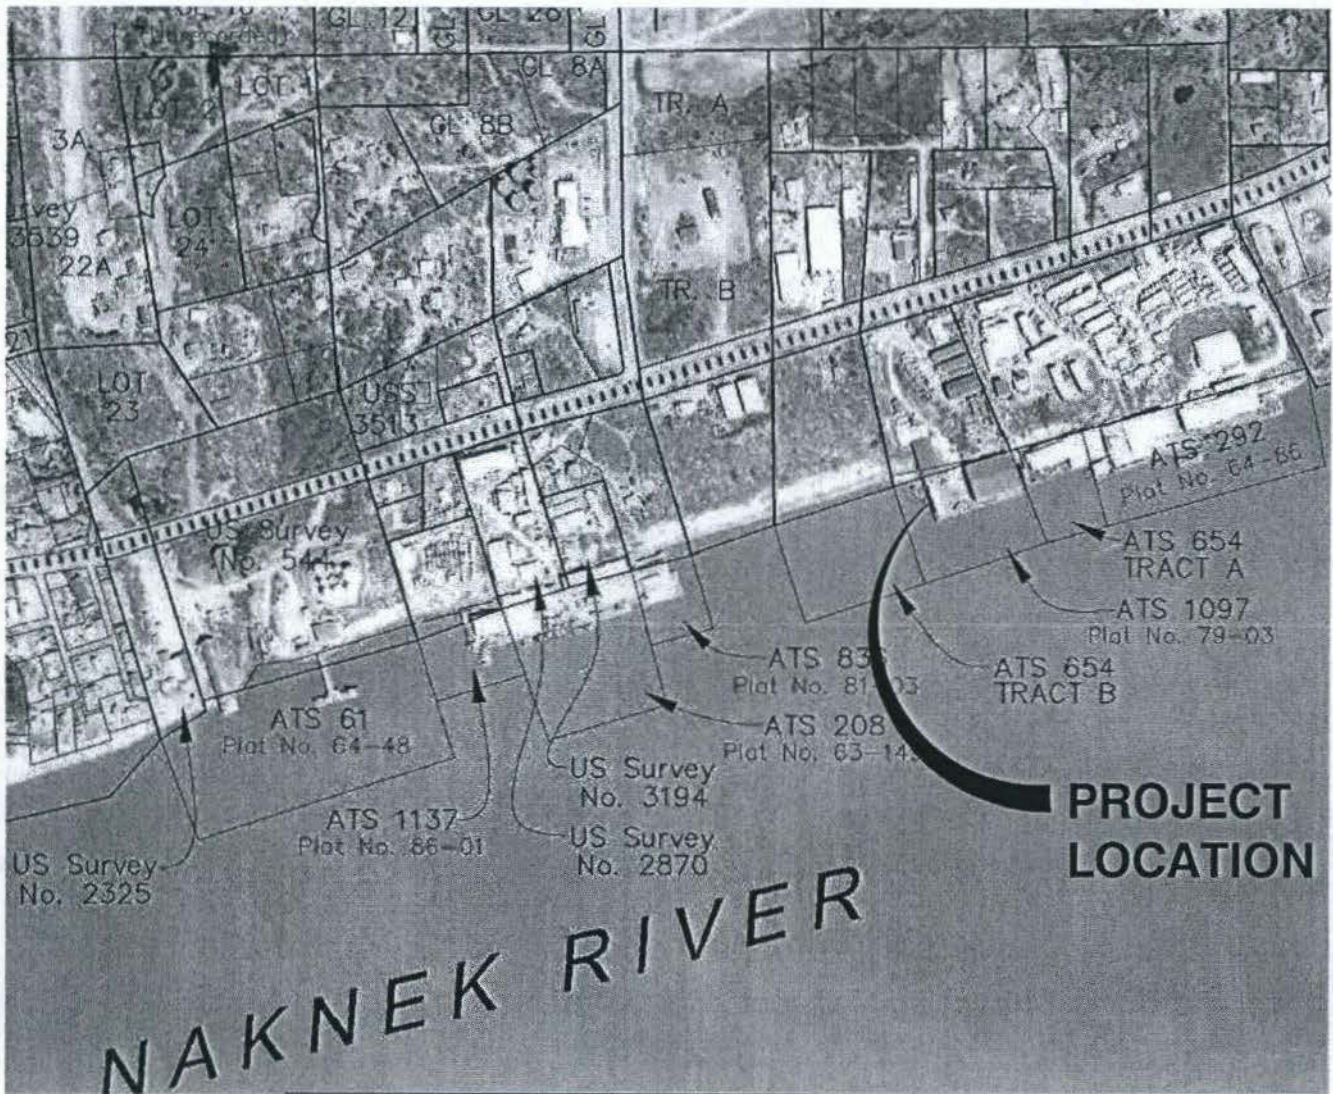

VICINITY MAP

SCALE: 1"=600'

POA-1978-296-M3, Naknek River
Sheet 2 of 6, Dated: 03/11/13




© Copyright 02/2013 O'Amato Conversions Inc. All Rights Reserved this document, and the ideas and designs may not be reused, in whole or in part, without written permission from O'Amato Conversions Inc. O'Amato Conversions Inc. disclaims any responsibility for its unauthorized use.

 DCI ENGINEERS® 818 STEWART STREET • SUITE 1000 SEATTLE, WASHINGTON 98101 PHONE: (206) 332-1900 • FAX: (206) 332-1600 WEBSITE: www.dci-engineers.com CIVIL / STRUCTURAL	PROJECT NAME: OCEAN BEAUTY DOCK ADDITION	
	PROJECT NO: 13011-0021	SKETCH NO: C1.1b
	DATE: 01/29/13	CONSTRUCTION FIELD SKETCH: STRUCTURAL VICINITY MAP
	BY: DCI	

13011-0021-C11.dwg

4-Feb-13 10:15 AM cdyer

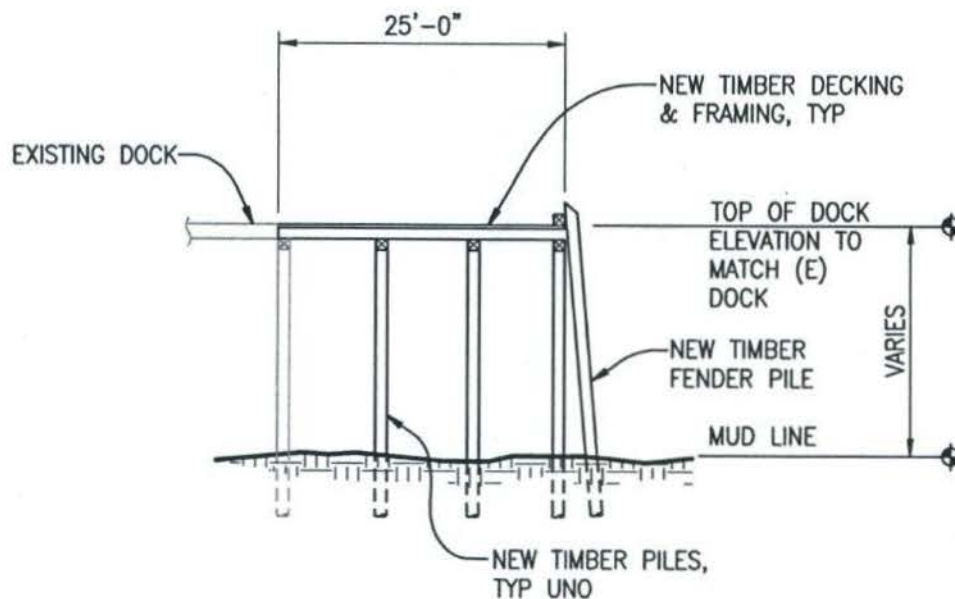


POA-1978-296-M3, Naknek River
Sheet 4 of 6, Dated: 03/11/13

© Copyright 02/2013 D'Amato Conversano Inc. All Rights Reserved this document, and the ideas and designs may not be reused, in whole or in part, without written permission from D'Amato Conversano Inc. D'Amato Conversano Inc. disclaims any responsibility for its unauthorized use.

DCI
ENGINEERS®
818 STEWART STREET • SUITE 1000
SEATTLE, WASHINGTON 98101
PHONE: (206) 332-1900 • FAX: (206) 332-1600
WEBSITE: www.dci-engineers.com
CIVIL / STRUCTURAL

PROJECT NAME: OCEAN BEAUTY DOCK ADDITION	
PROJECT NO: 13011-0021	SKETCH NO: C1.1d
DATE: 01/29/13	CONSTRUCTION FIELD SKETCH: STRUCTURAL SECTION LOOKING SOUTH
BY: DCI	

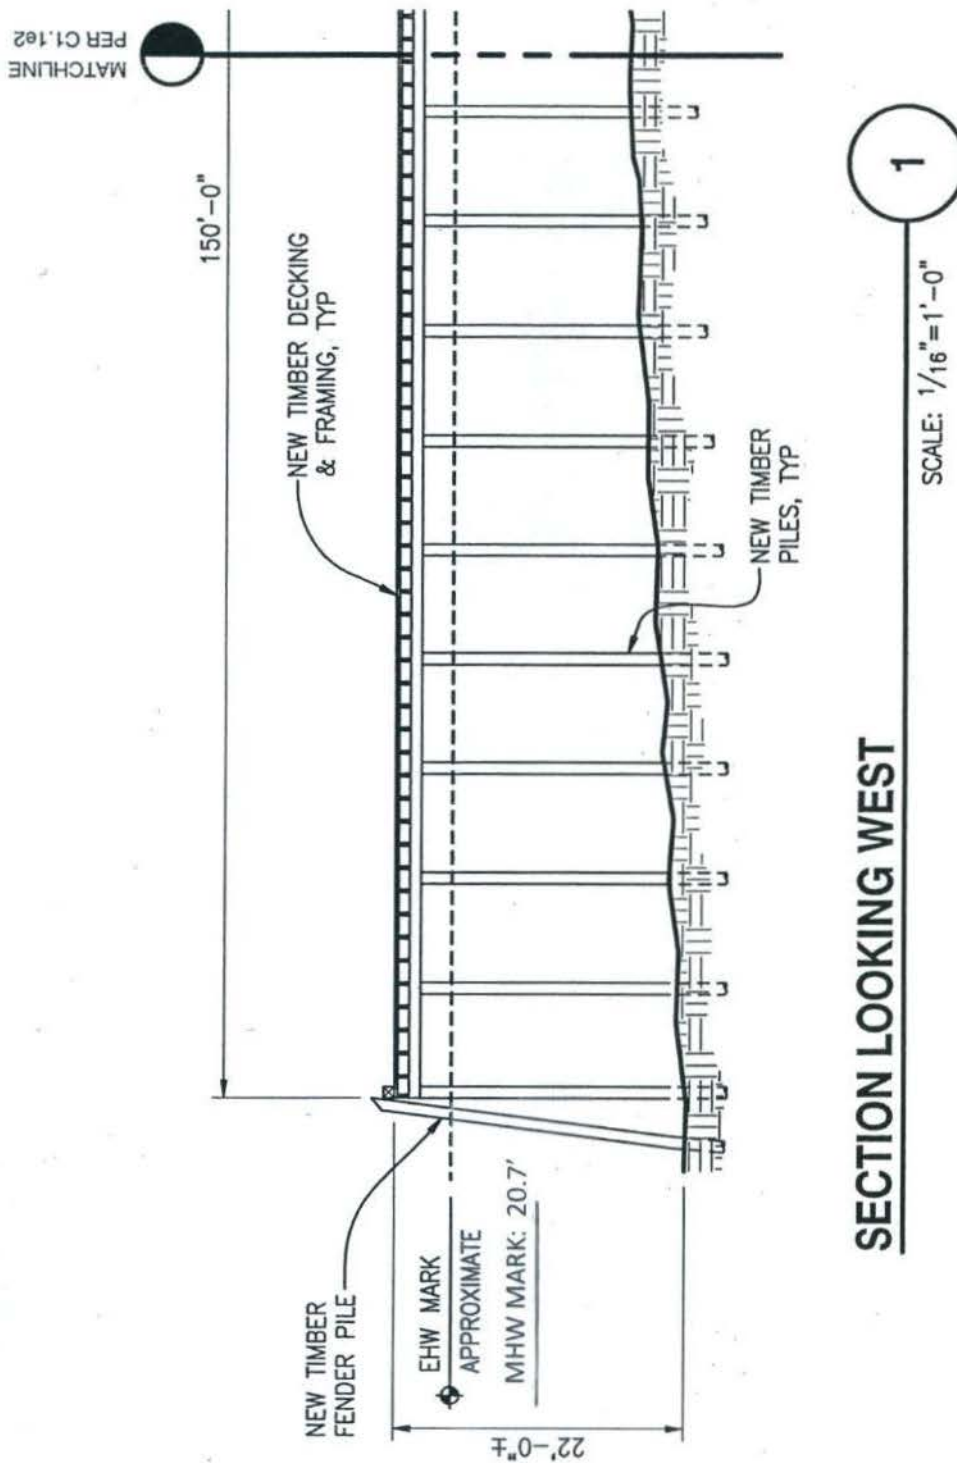


© Copyright 02/2013 D'Amato Conversano Inc. All Rights Reserved. This document, and the ideas and designs may not be reused, in whole or in part, without written permission from D'Amato Conversano Inc. D'Amato Conversano Inc. disclaims any responsibility for its unauthorized use.

POA-1978-296-M3, Naknek River
Sheet 5 of 6, Dated: 03/11/13

EDCI ENGINEERS® 818 STEWART STREET • SUITE 1000 SEATTLE, WASHINGTON 98101 PHONE: (206) 332-1900 • FAX: (206) 332-1600 WEBSITE: www.dci-engineers.com CIVIL / STRUCTURAL	PROJECT NAME: OCEAN BEAUTY DOCK ADDITION	
	PROJECT NO: 13011-0021	SKETCH NO: C1.1e1
	DATE: 01/29/13	CONSTRUCTION FIELD SKETCH: STRUCTURAL SECTION LOOKING SOUTH
	BY: DCI	

13011-0021-C11.dwg

4-Feb-13 10:15 AM cdyr

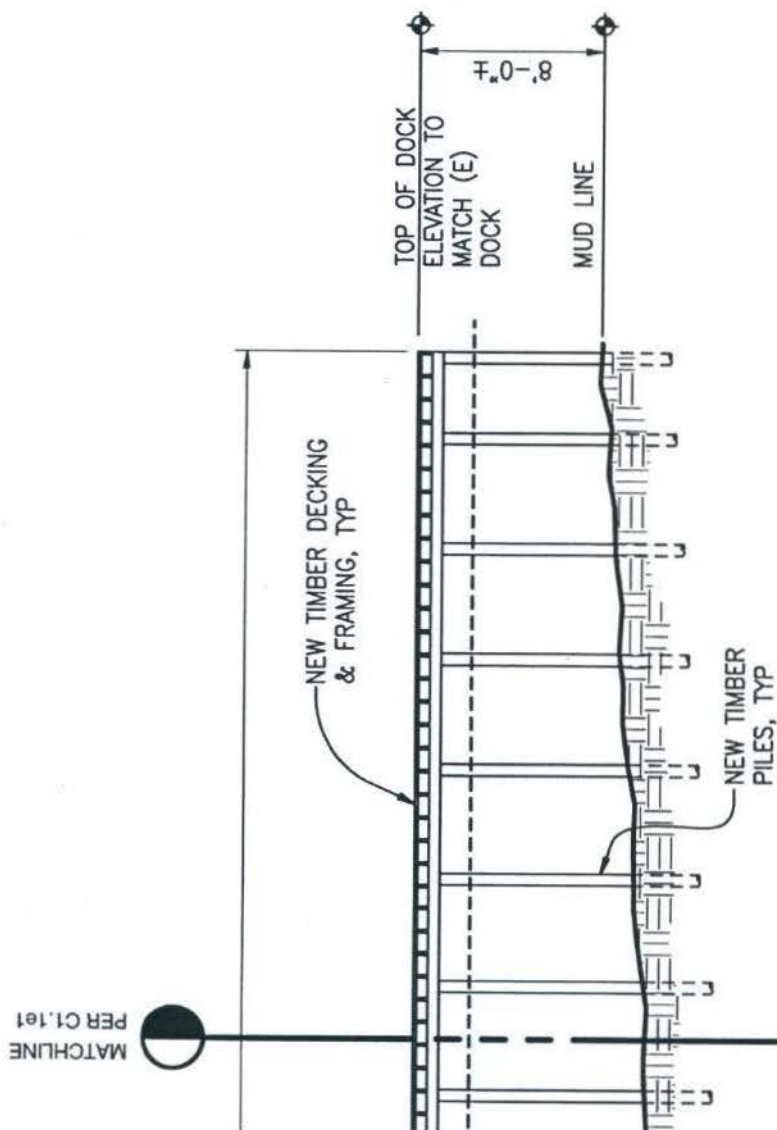

SECTION LOOKING WEST

1

SCALE: 1/16" = 1'-0"

POA-1978-296-M3, Naknek River
Sheet 6 of 6, Dated: 03/11/13

© Copyright 02/2013 D'Amato Conversano Inc. All Rights Reserved this document, and the ideas and designs may not be reused, in whole or in part, without written permission from D'Amato Conversano Inc. D'Amato Conversano Inc. disclaims any responsibility for its unauthorized use.

 DCI ENGINEERS® 818 STEWART STREET • SUITE 1000 SEATTLE, WASHINGTON 98101 PHONE: (206) 332-1900 • FAX: (206) 332-1600 WEBSITE: www.dci-engineers.com CIVIL / STRUCTURAL	PROJECT NAME: OCEAN BEAUTY DOCK ADDITION	
	PROJECT NO: 13011-0021	SKETCH NO: C1.1e2
	DATE: 01/29/13	CONSTRUCTION FIELD SKETCH: STRUCTURAL SECTION LOOKING SOUTH
	BY: DCI	