


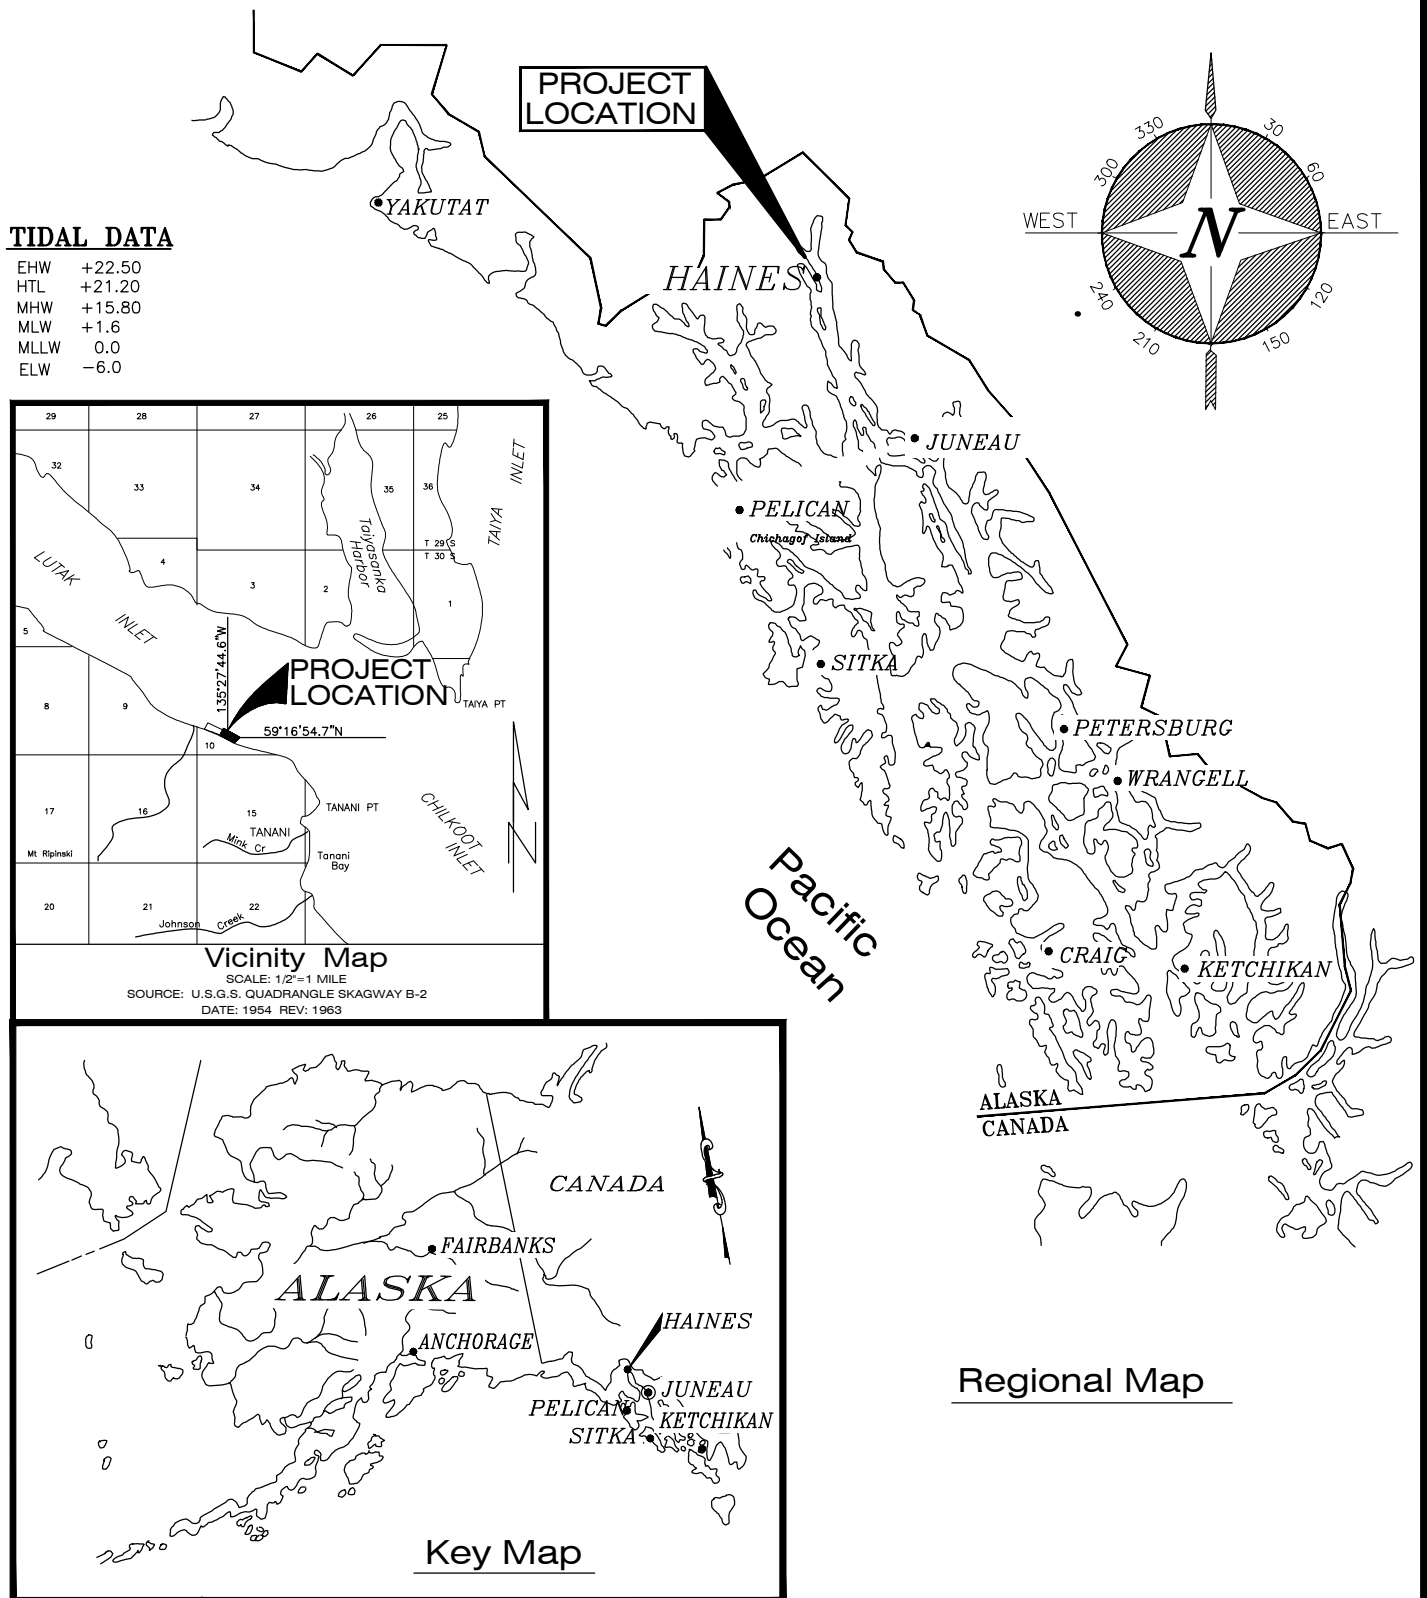

PROJECT PURPOSE:
FERRY TERMINAL IMPROVEMENTS

ADJACENT PROPERTY OWNER(S):
STATE OF ALASKA
HAINES BOROUGH
HERTZ/SCHAFER


REGIONAL MAPS

APPLICATION BY:
STATE OF ALASKA
DEPT. OF TRANSPORTATION & PUBLIC FACILITIES
SOUTHEAST REGION


HAINES FERRY TERMINAL IMPROVEMENTS
PROJECT NO. 68433

AT: Haines, Alaska
LOCATED IN: Lutak Inlet
Lat. 59° 16' 54.7" N
Lng. 135° 27' 44.6" W

DATE: MARCH 2013 **SHEET** 1 OF 9

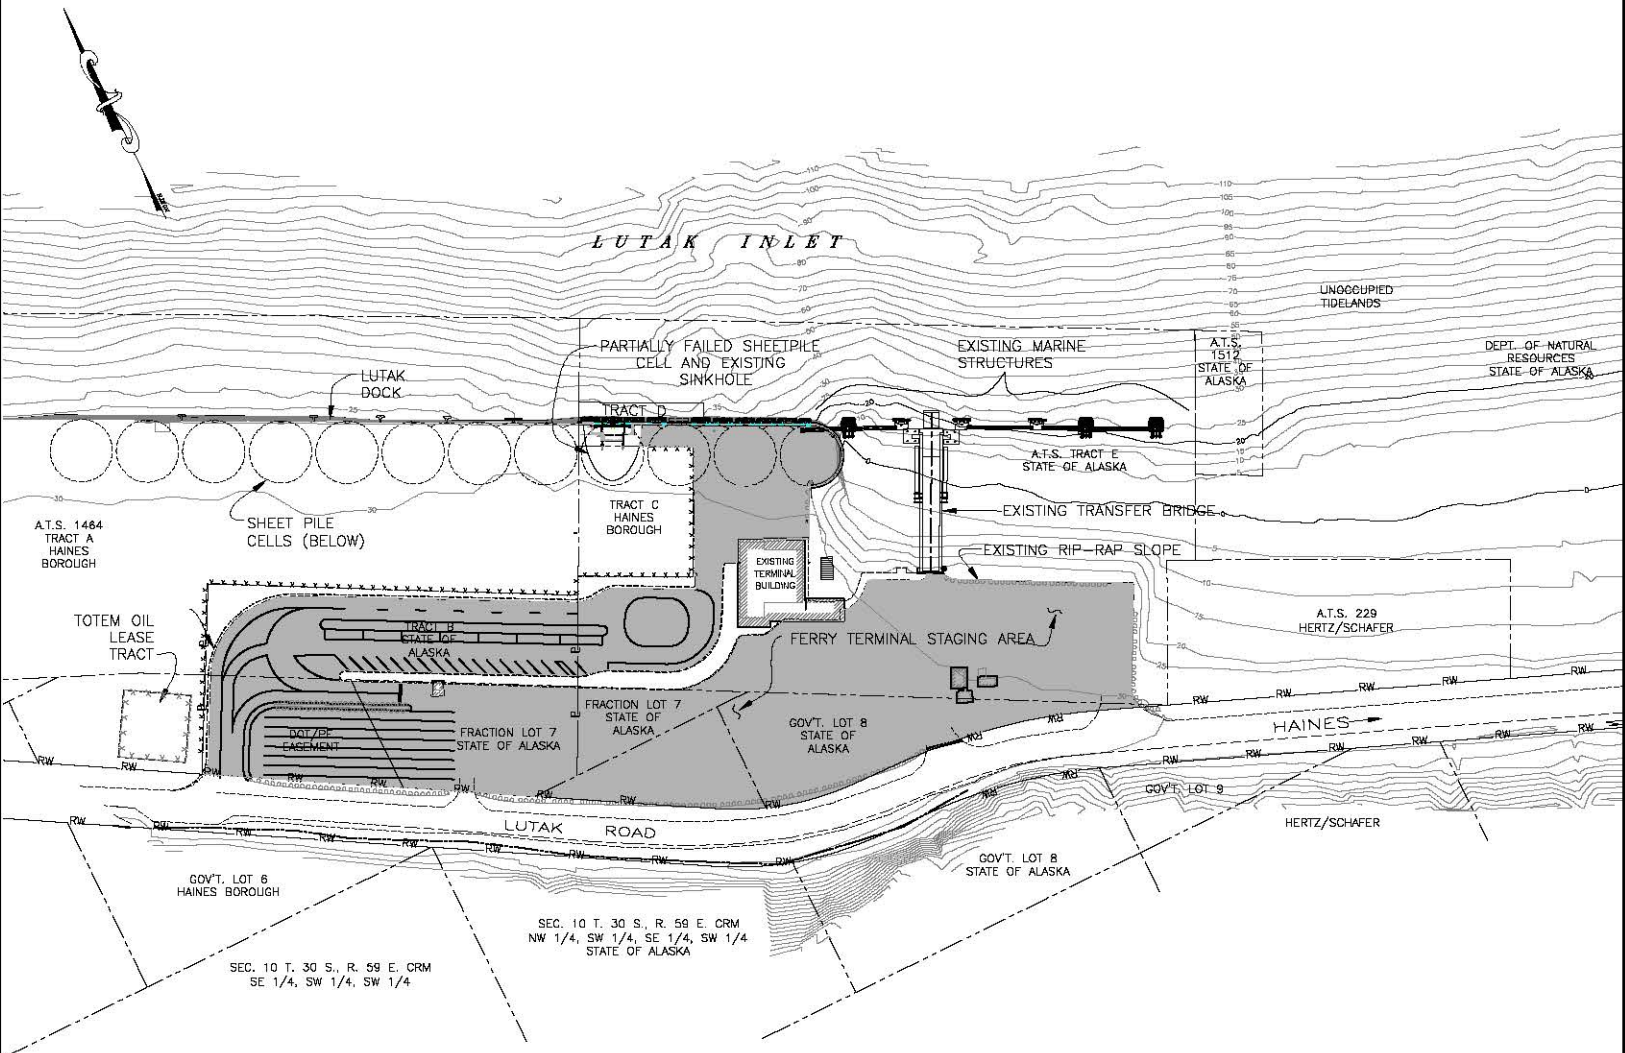

TIDAL DATA	
EHW	22.5'
HTL	21.2
MHW	15.8'
MLW	1.6'
MLLW	0.0'
ELW	-6.0'

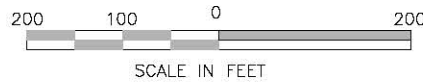

- LEGEND**
- P — PROPERTY LINE
 - RW — RIGHT OF WAY LINE

PROJECT PURPOSE:
FERRY TERMINAL IMPROVEMENTS


ADJACENT PROPERTY OWNERS:
STATE OF ALASKA
HAINES BOROUGH
HERTZ/SCHAFER


EXISTING SITE PLAN

APPLICATION BY:
STATE OF ALASKA
DEPT. OF TRANSPORTATION & PUBLIC FACILITIES
SOUTHEAST REGION

HAINES FERRY TERMINAL IMPROVEMENTS
PROJECT NO. 68433

AT: Haines, Alaska
LOCATED IN: Lusak Inlet
Lat. 59° 16' 54.7" N
Long. 135° 27' 44.6" W
DATE: MARCH 2013
SHEET 2 OF 9

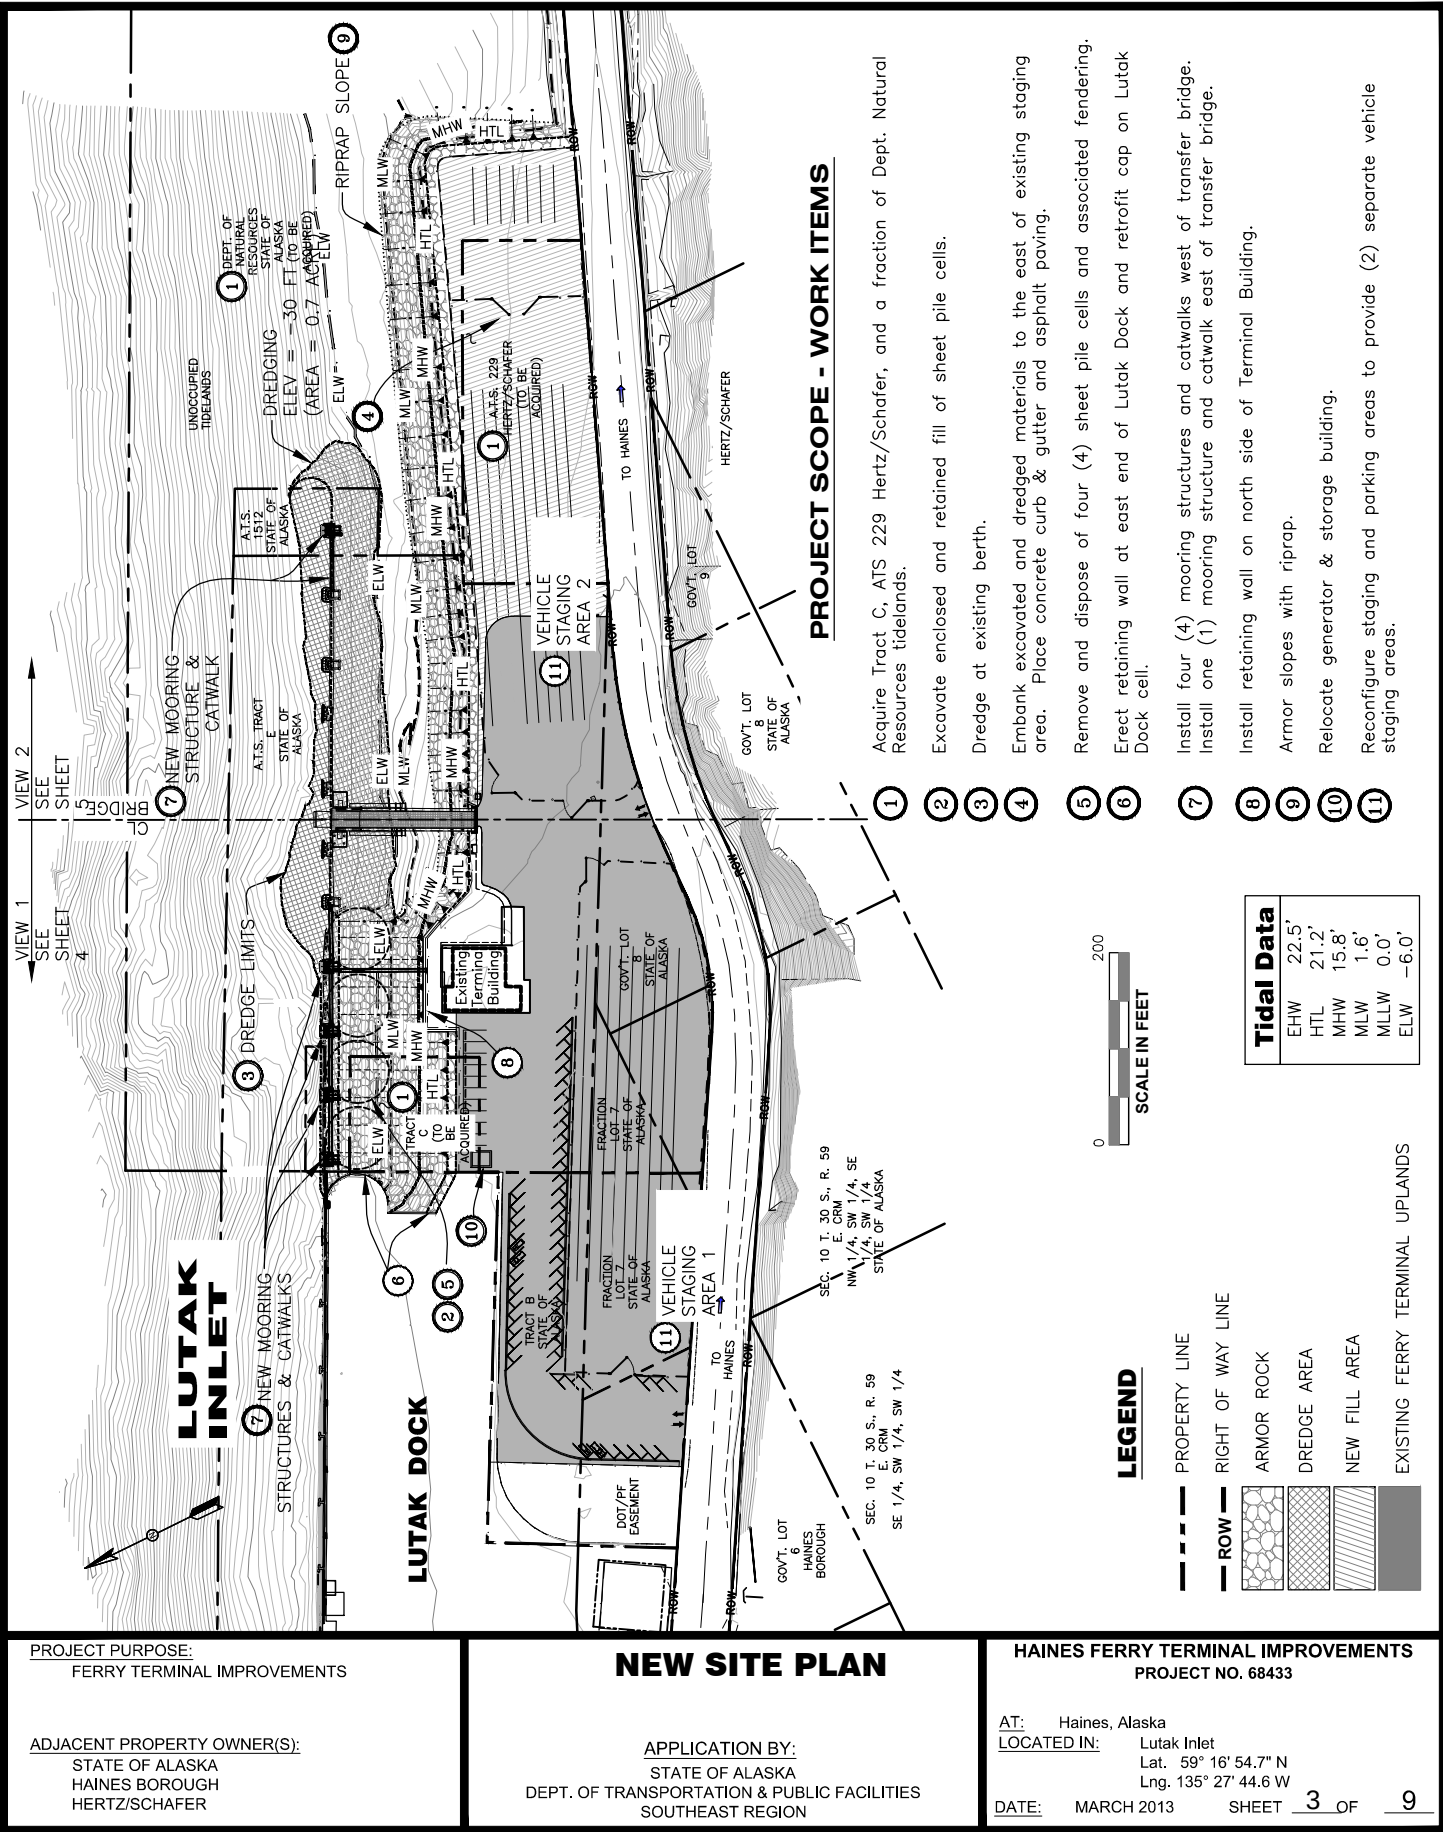

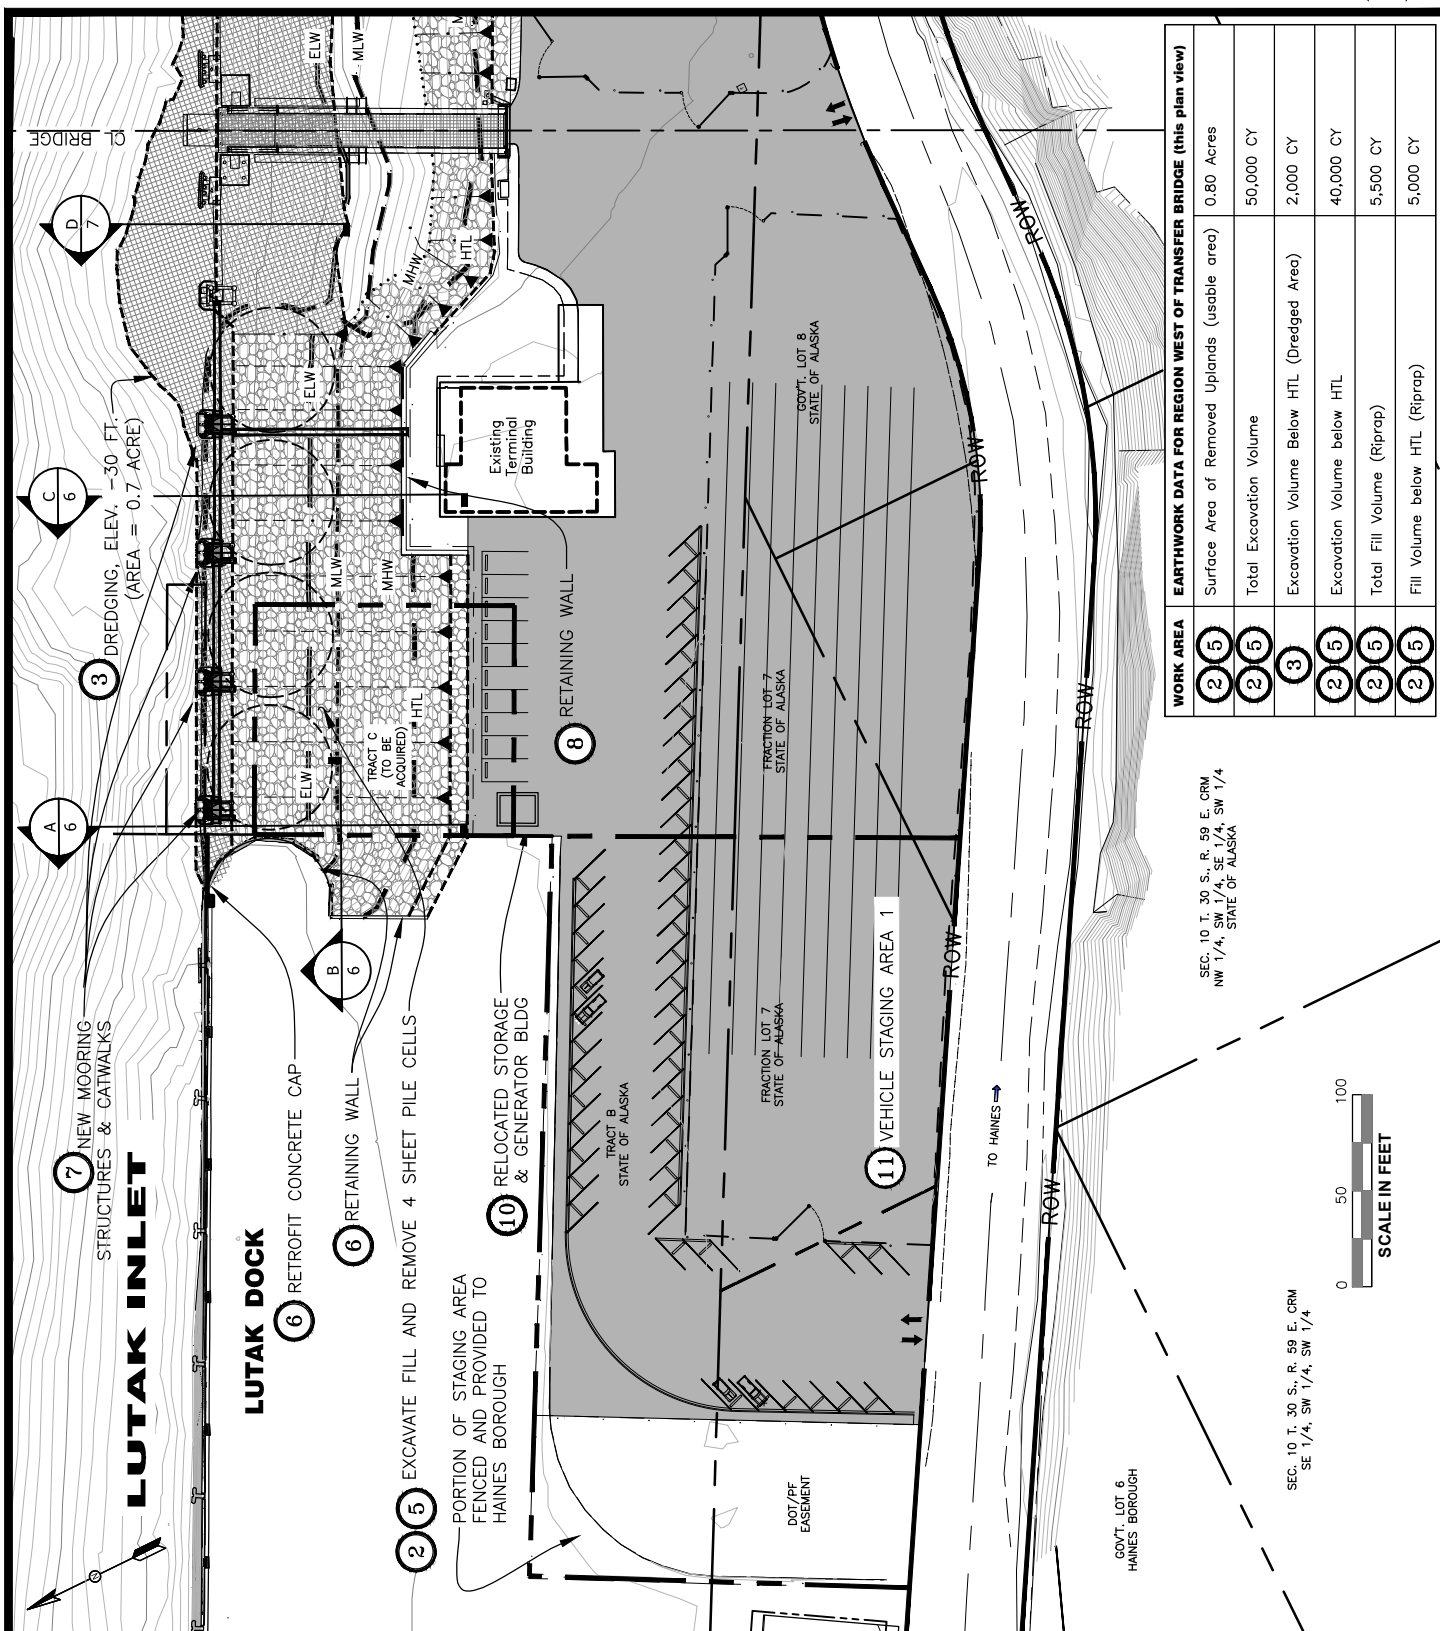

PROJECT PURPOSE:
FERRY TERMINAL IMPROVEMENTS

ADJACENT PROPERTY OWNER(S):
STATE OF ALASKA
HAINES BOROUGH
HERTZ/SCHAFFER

VIEW 1 PLAN


APPLICATION BY:
STATE OF ALASKA
DEPT. OF TRANSPORTATION & PUBLIC FACILITIES
SOUTHEAST REGION


HAINES FERRY TERMINAL IMPROVEMENTS
PROJECT NO. 68433

AT: Haines, Alaska
LOCATED IN: Lutak Inlet
 Lat. 59° 16' 54.7" N
 Lng. 135° 27' 44.6 W

DATE: MARCH 2013 SHEET 4 OF 9


WORK AREA	EARTHWORK DATA FOR REGION WEST OF TRANSFER BRIDGE (this plan view)	
2 5	Surface Area of Removed Uplands (usable area)	0.80 Acres
2 5	Total Excavation Volume	50,000 CY
3	Excavation Volume Below HTL (Dredged Area)	2,000 CY
2 5	Excavation Volume below HTL	40,000 CY
2 5	Total Fill Volume (Riprap)	5,500 CY
2 5	Fill Volume below HTL (Riprap)	5,000 CY

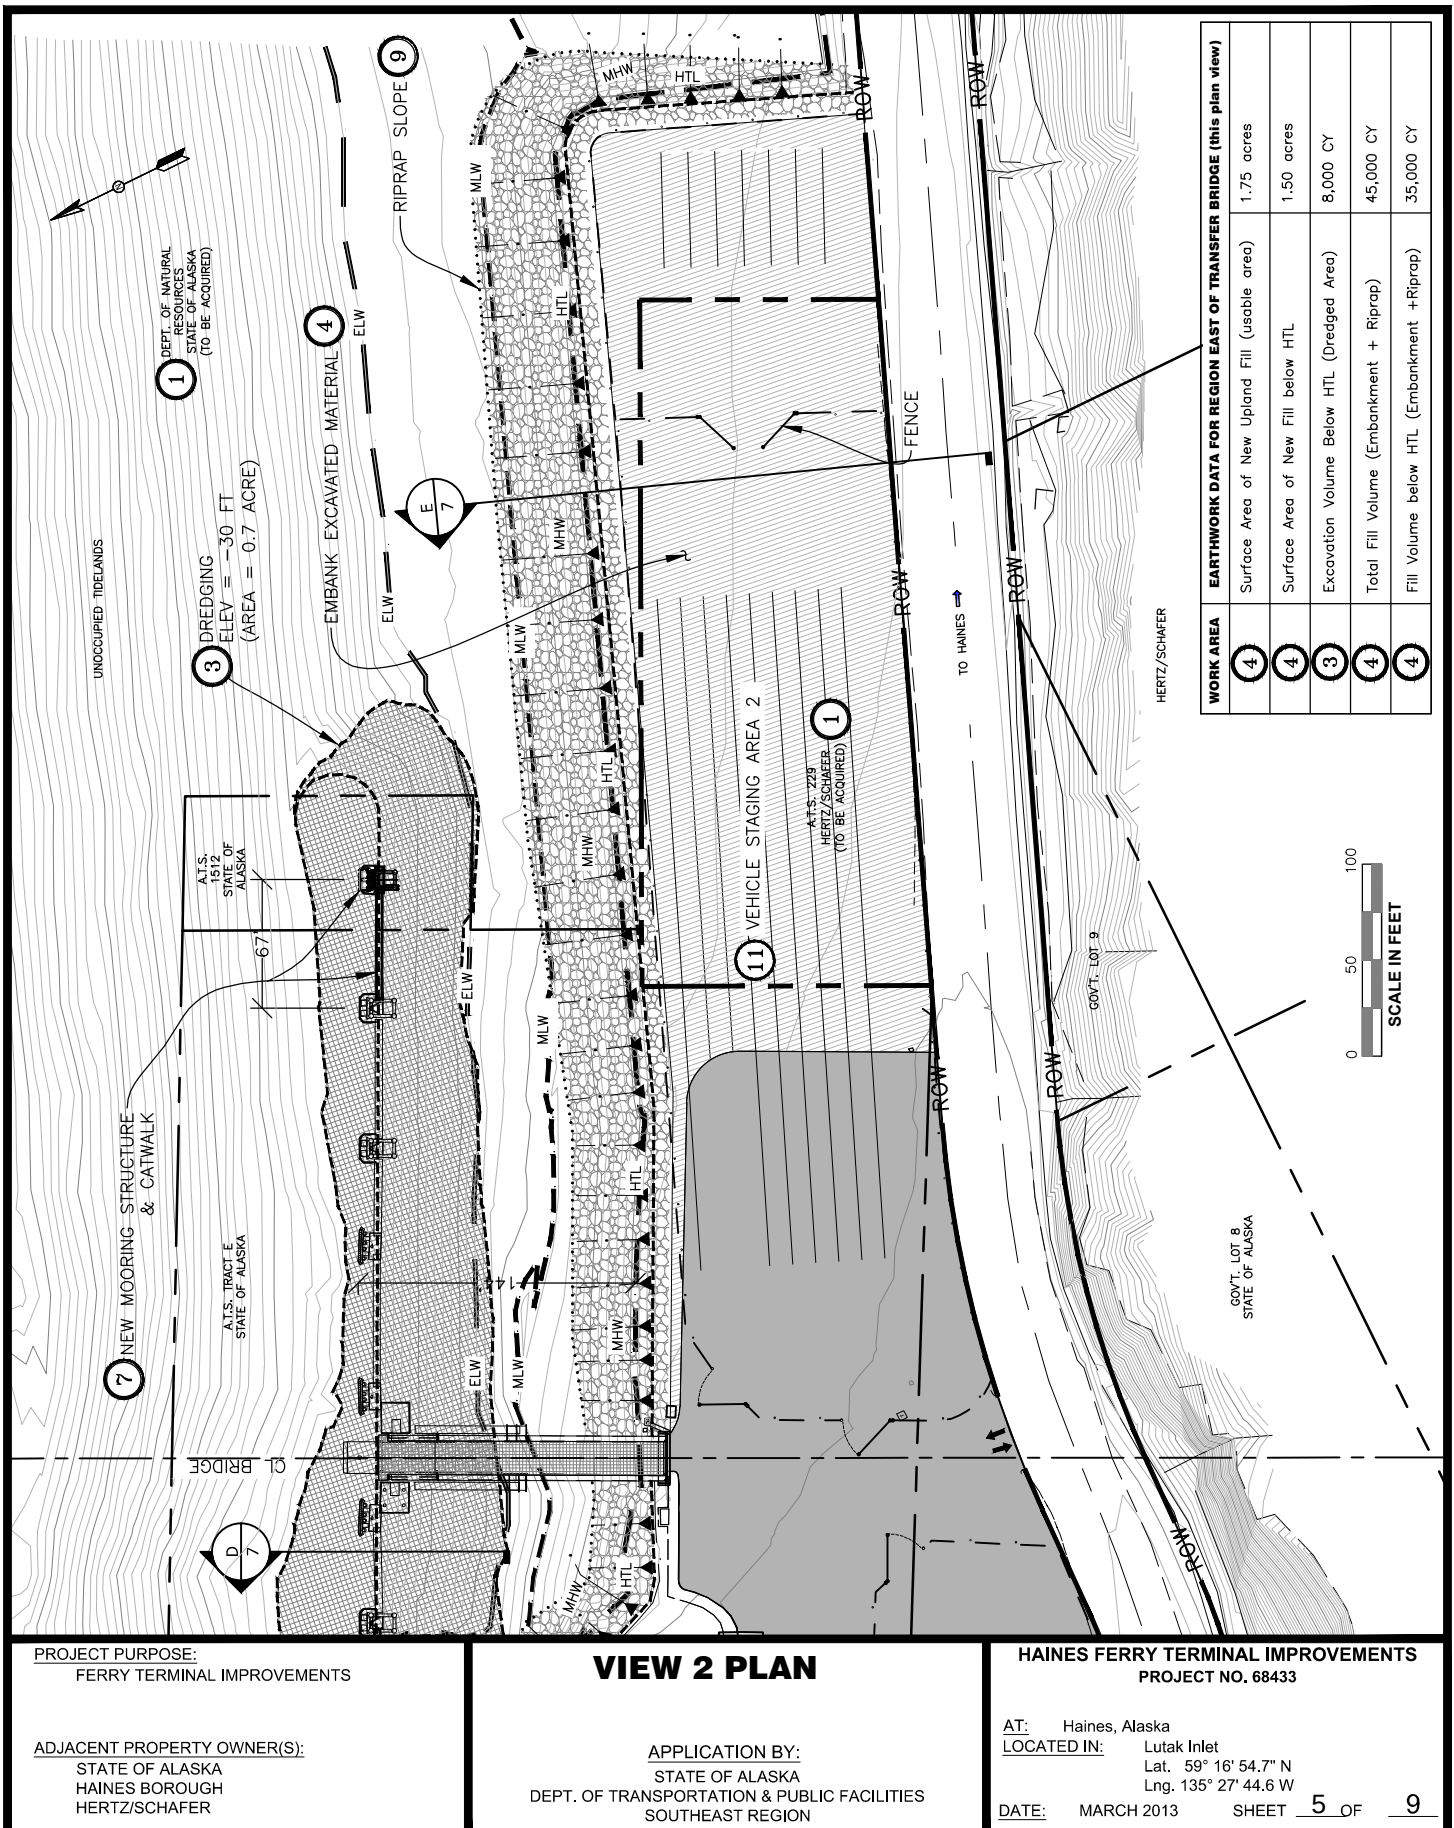

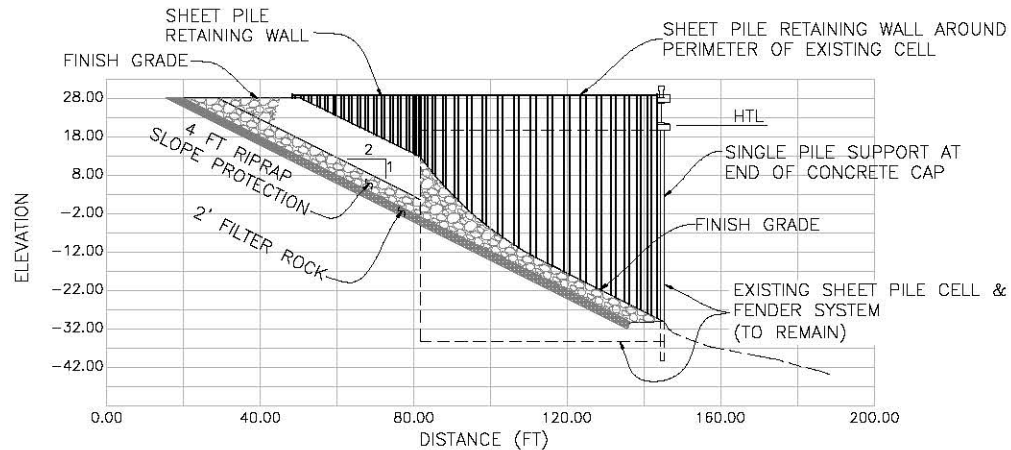


A
4

SECTION

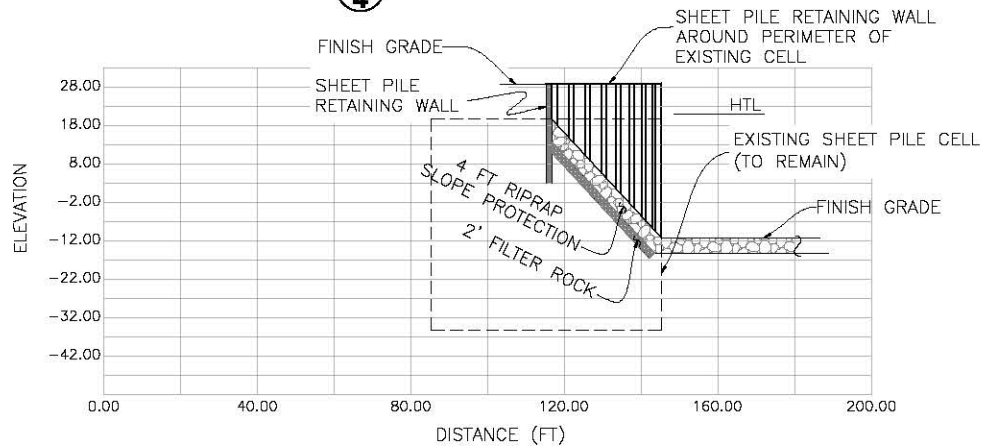

B
4

SECTION

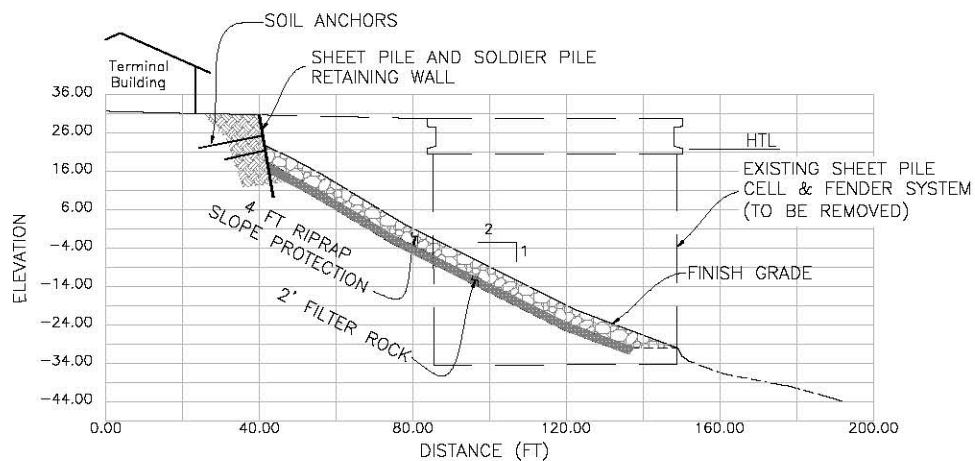

C
4

SECTION

PROJECT PURPOSE:
FERRY TERMINAL IMPROVEMENTS

ADJACENT PROPERTY OWNER(S):
STATE OF ALASKA
HAINES BOROUGH
HERTZ/SCHAFFER



SECTIONS (1)

APPLICATION BY:
STATE OF ALASKA
DEPT. OF TRANSPORTATION & PUBLIC FACILITIES
SOUTHEAST REGION

HAINES FERRY TERMINAL IMPROVEMENTS
PROJECT NO. 68433

AT: Haines, Alaska
LOCATED IN: Lutak Inlet
Lat. 59° 16' 54.7" N
Lng. 135° 27' 44.6 W

DATE: MARCH 2013 **SHEET** 6 **OF** 9

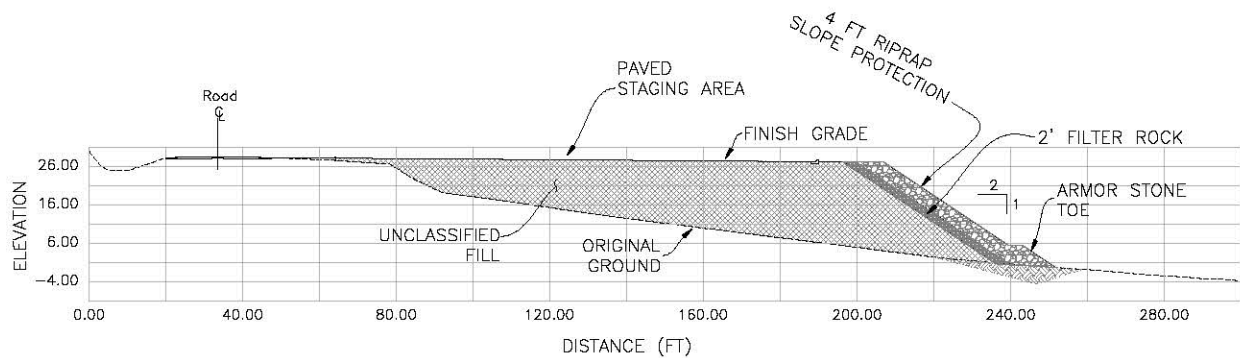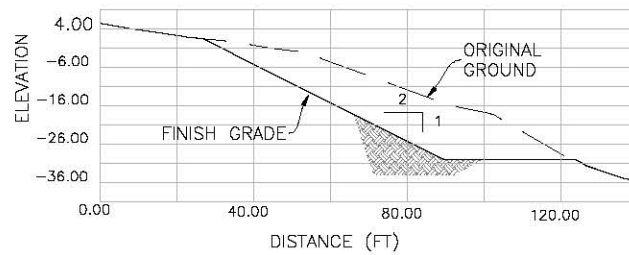

PROJECT PURPOSE:
FERRY TERMINAL IMPROVEMENTS

ADJACENT PROPERTY OWNER(S):
STATE OF ALASKA
HAINES BOROUGH
HERTZ/SCHAFER


SECTIONS (2)

APPLICATION BY:
STATE OF ALASKA
DEPT. OF TRANSPORTATION & PUBLIC FACILITIES
SOUTHEAST REGION

HAINES FERRY TERMINAL IMPROVEMENTS
PROJECT NO. 68433

AT: Haines, Alaska
LOCATED IN: Lutak Inlet
Lat. 59° 16' 54.7" N
Lng. 135° 27' 44.6 W

DATE: MARCH 2013 SHEET 7 OF 9

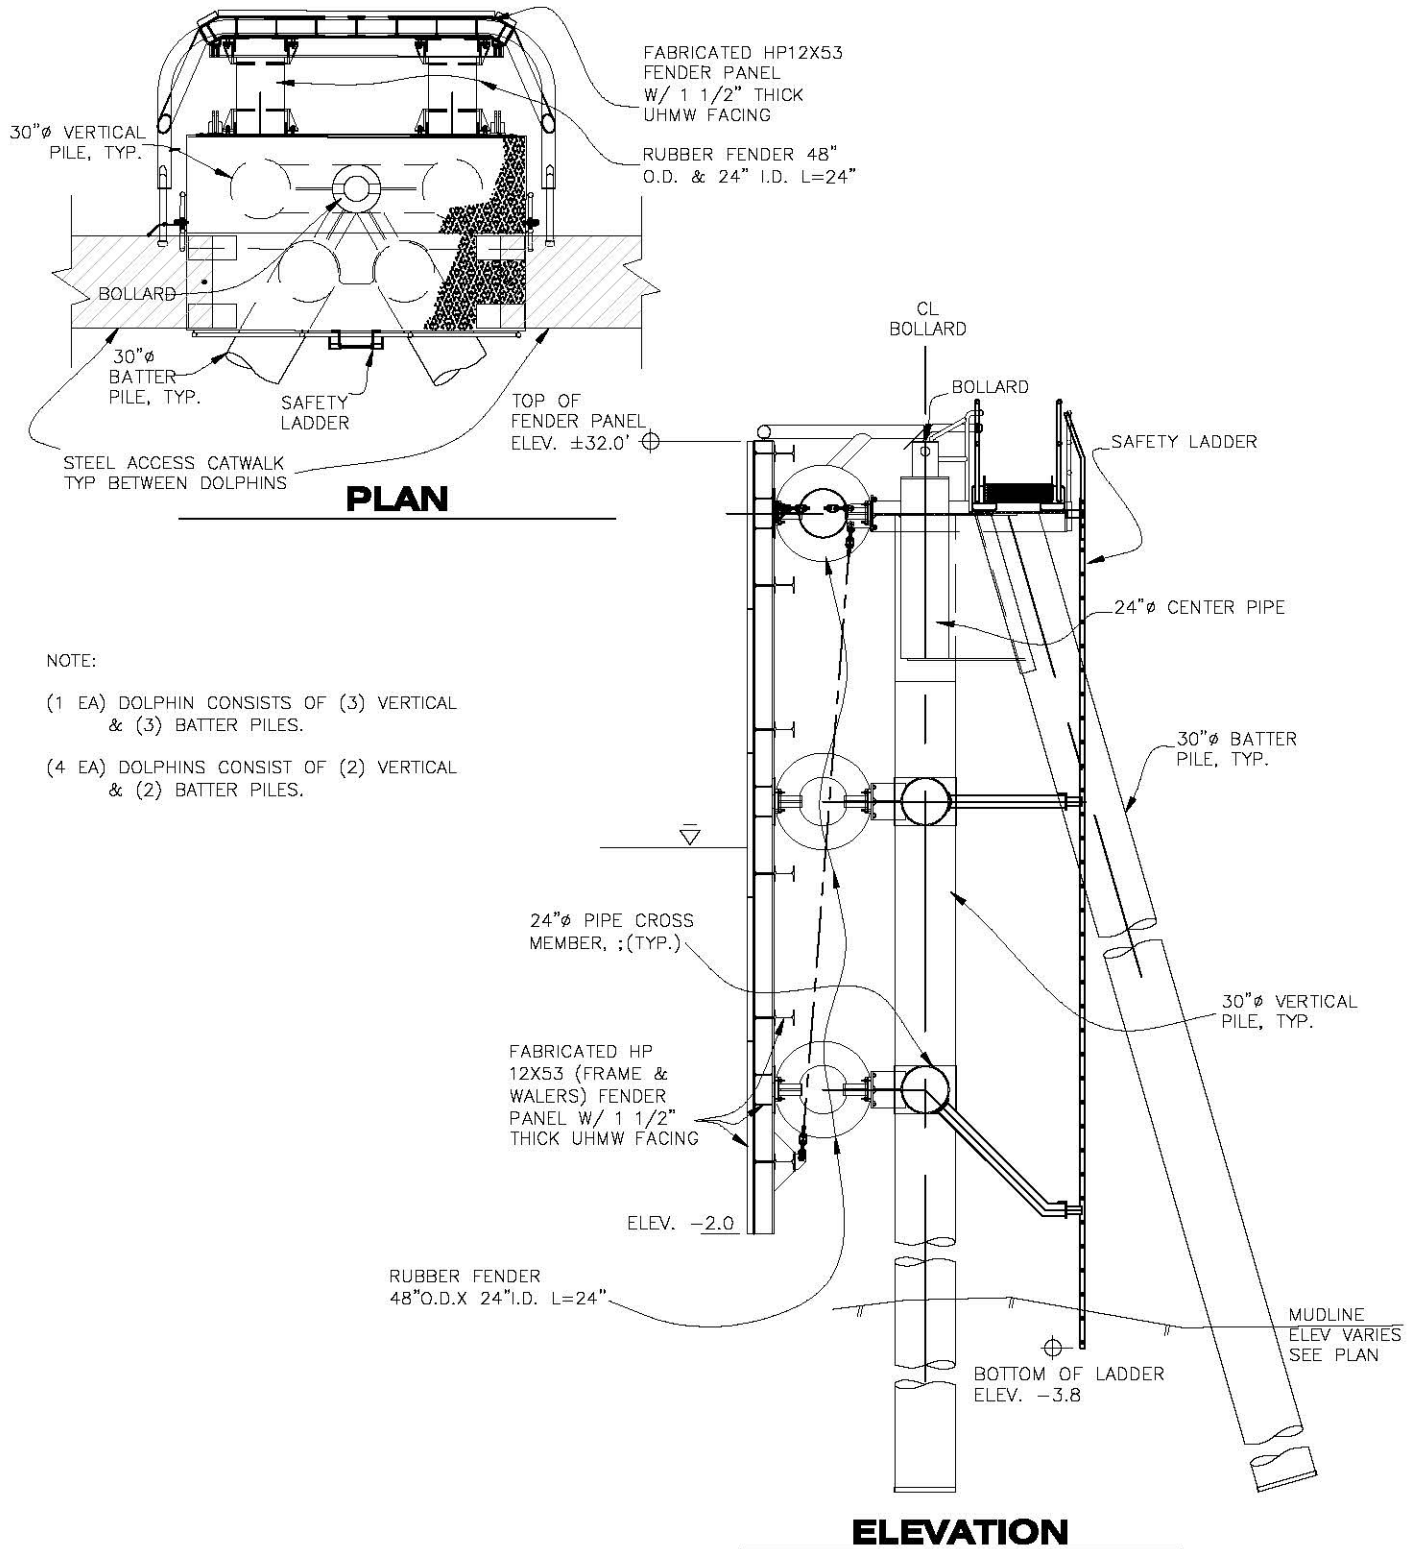

PROJECT PURPOSE:
FERRY TERMINAL IMPROVEMENTS

ADJACENT PROPERTY OWNER(S):
STATE OF ALASKA
HAINES BOROUGH
HERTZ/SCHAFER


TYPICAL MOORING DOLPHIN

APPLICATION BY:
STATE OF ALASKA
DEPT. OF TRANSPORTATION & PUBLIC FACILITIES
SOUTHEAST REGION

HAINES FERRY TERMINAL IMPROVEMENTS
PROJECT NO. 68433

AT: Haines, Alaska
LOCATED IN: Lutak Inlet
Lat. 59° 16' 54.7" N
Lng. 135° 27' 44.6 W

DATE: MARCH 2013 **SHEET** 8 **OF** 9

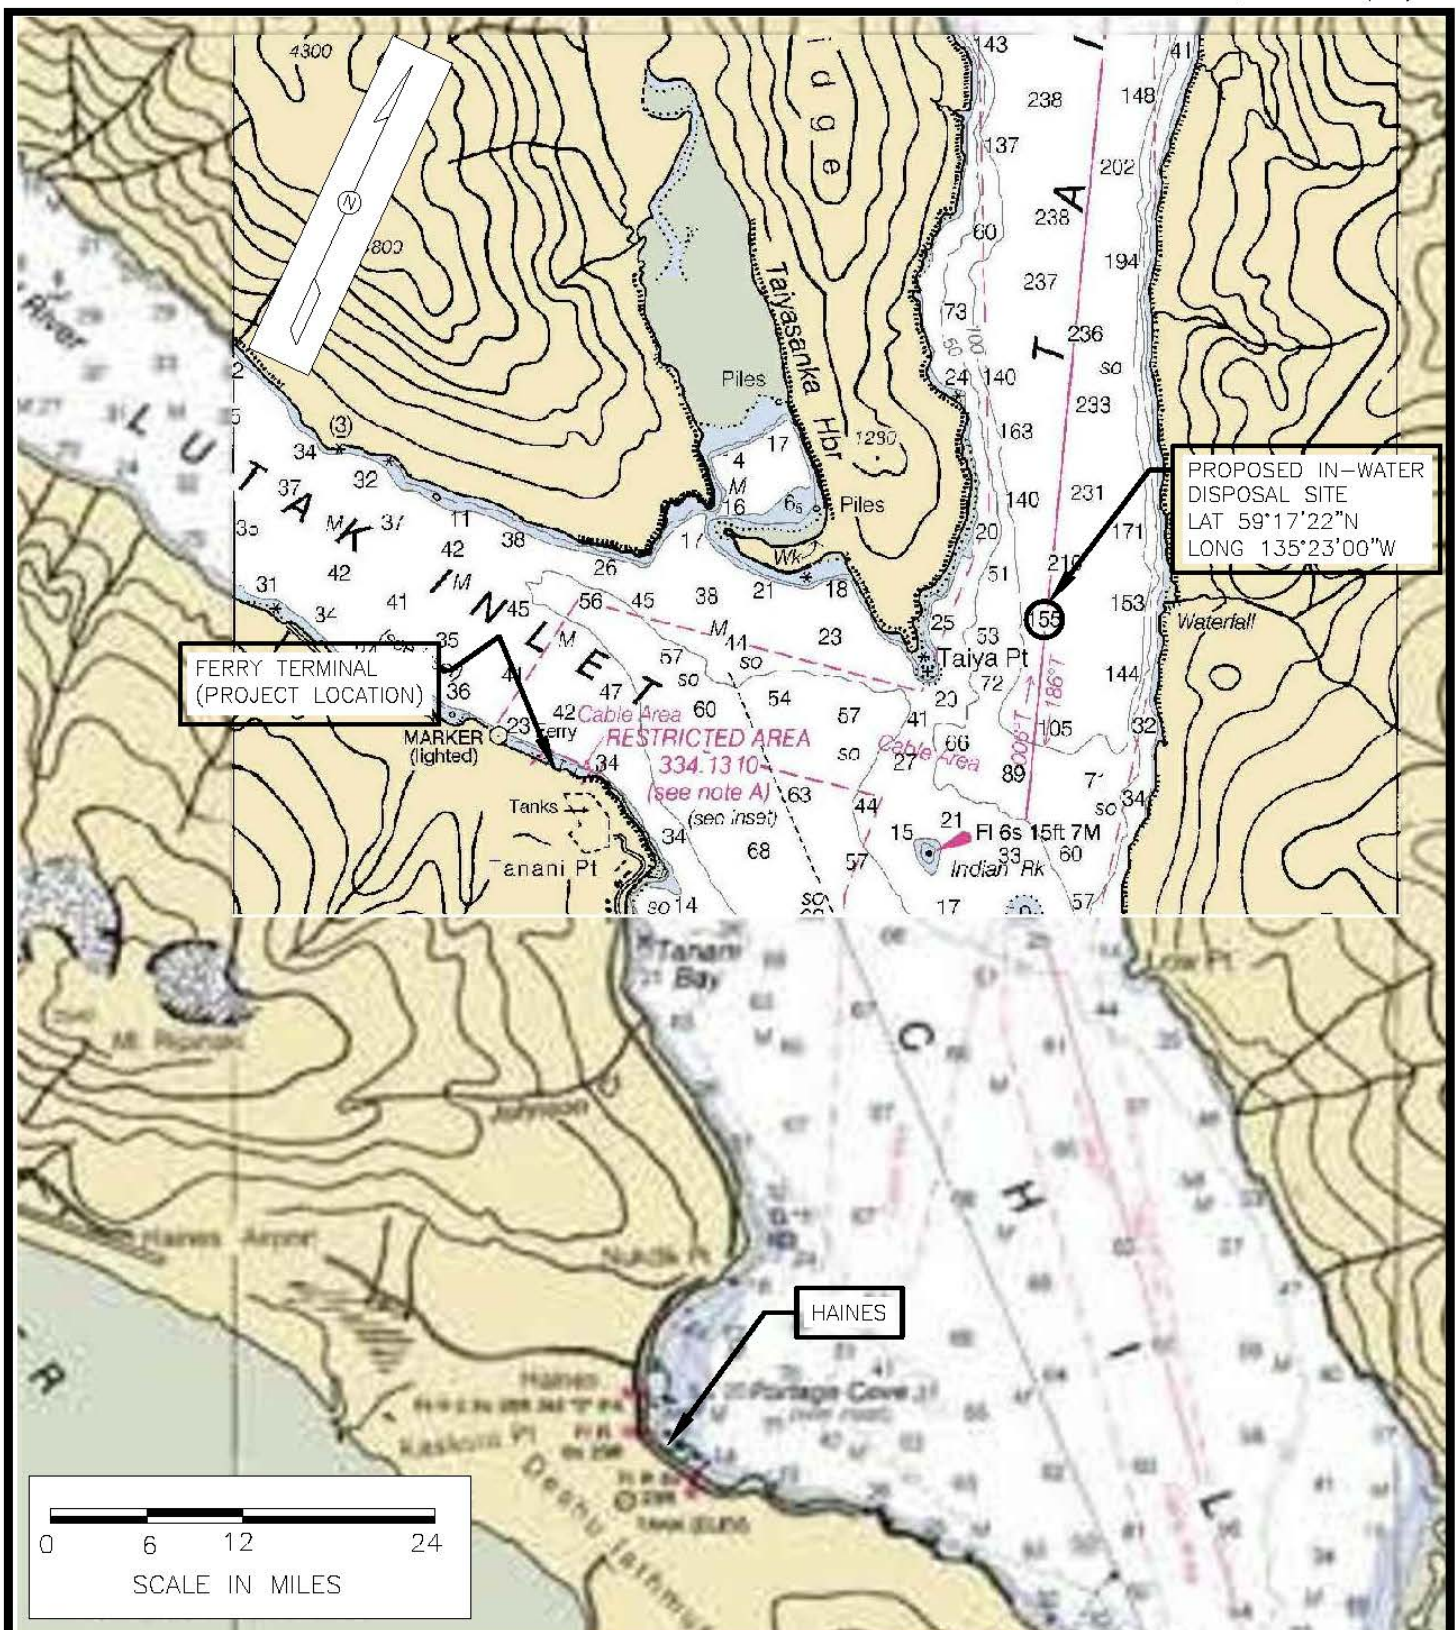

PROJECT PURPOSE:
FERRY TERMINAL IMPROVEMENTS

ADJACENT PROPERTY OWNER(S):
STATE OF ALASKA
HAINES BOROUGH
HERTZ/SCHAFFER

PROPOSED IN-WATER DREDGE DISPOSAL SITE

APPLICATION BY:
STATE OF ALASKA
DEPT. OF TRANSPORTATION & PUBLIC FACILITIES
SOUTHEAST REGION

HAINES FERRY TERMINAL IMPROVEMENTS
PROJECT NO. 68433

AT: Haines, Alaska
LOCATED IN: Lutak Inlet
Lat. 59° 16' 54.7" N
Lng. 135° 27' 44.6 W

DATE: MARCH 2013 SHEET 9 OF 9