


APICDA - FALSE PASS DOCK ADDITION

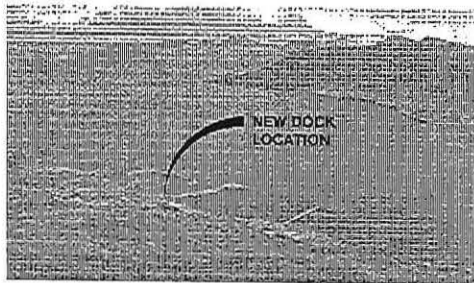

**2013
FALSE PASS, ALASKA**

SHEET INDEX

COVER SHEET	COVER
SITE PLAN	C1.1
GENERAL NOTES, LEGEND	
AND ABBREVIATIONS.....	S1.1
DOCK FRAMING PLAN	S2.1
DOCK FRAMING DETAILS.....	S3.1

OWNER:
BEARING PACIFIC SEAFOODS
PROPERTY ADDRESS:
PO BOX 87 FALSE PASS, AK 99683-0087


SITE INFORMATION:
LOCATED IN FALSE PASS, ALASKA,
IN SECTION 28, TOWNSHIP 01 SOUTH,
RANGE 04 WEST, SEWARD MERIDIAN.

CONTRACTOR:


BKR ASSOCIATES
4028 217th, ST SE
BOTHELL, WA 98021

STRUCTURAL ENGINEER

DCI-ENGINEERS
818 STEWART ST
SUITE 1000
SEATTLE, WA 98101


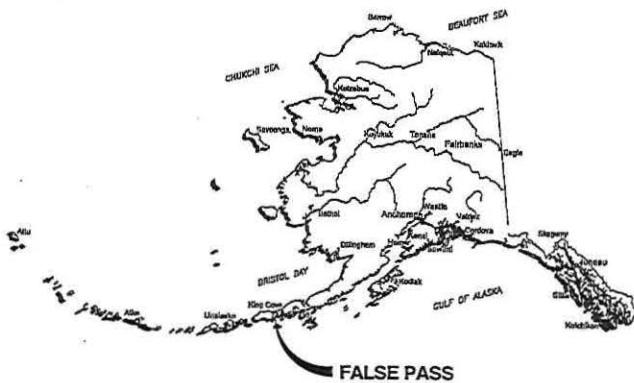



STATE OF ALASKA

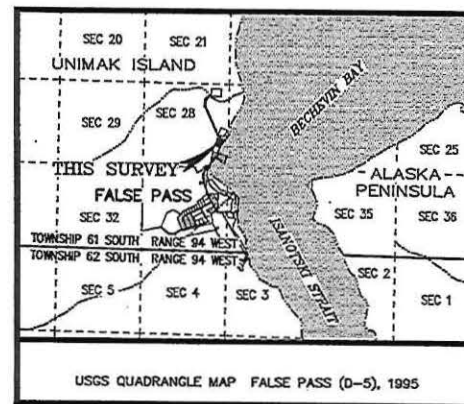

VICINITY MAP

[illegible]

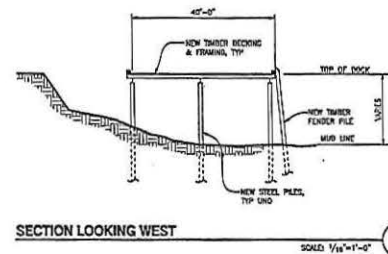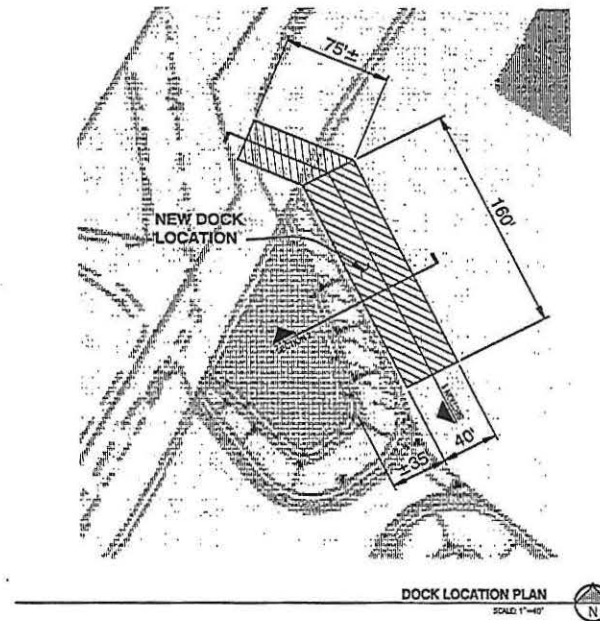


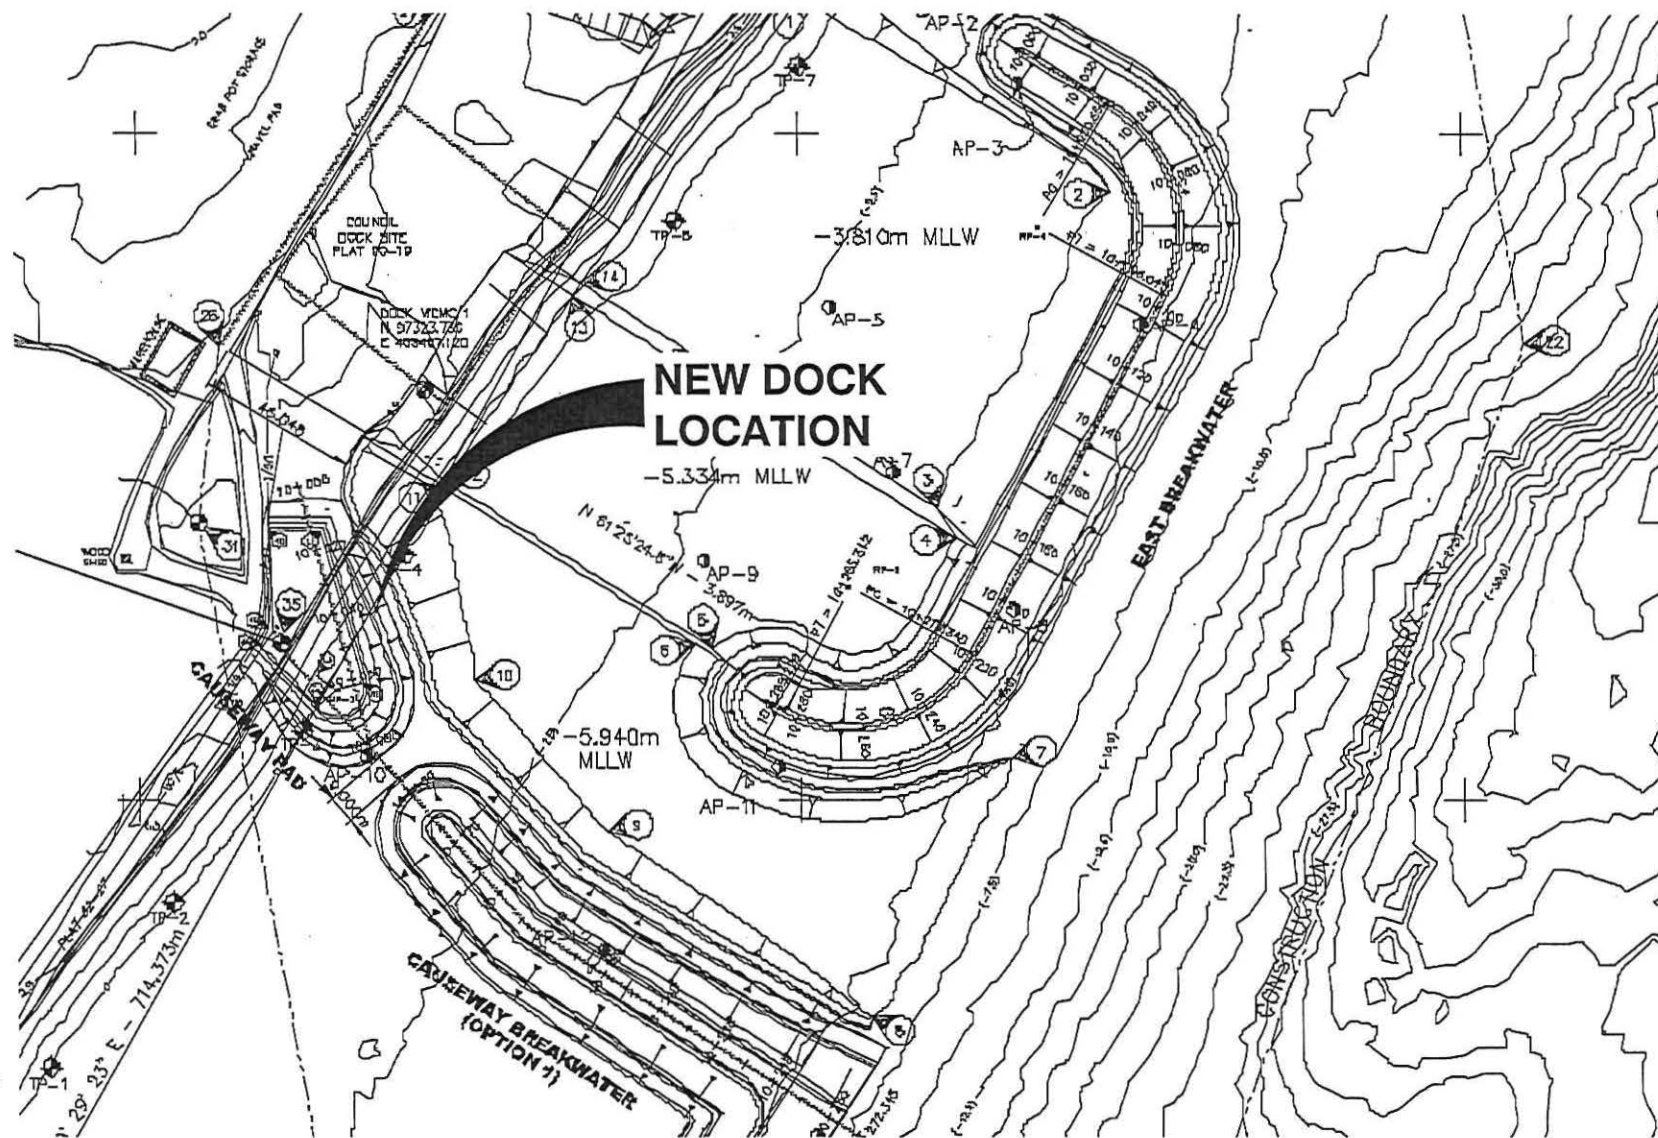

SITE PLAN

SCALE: 1"=100'




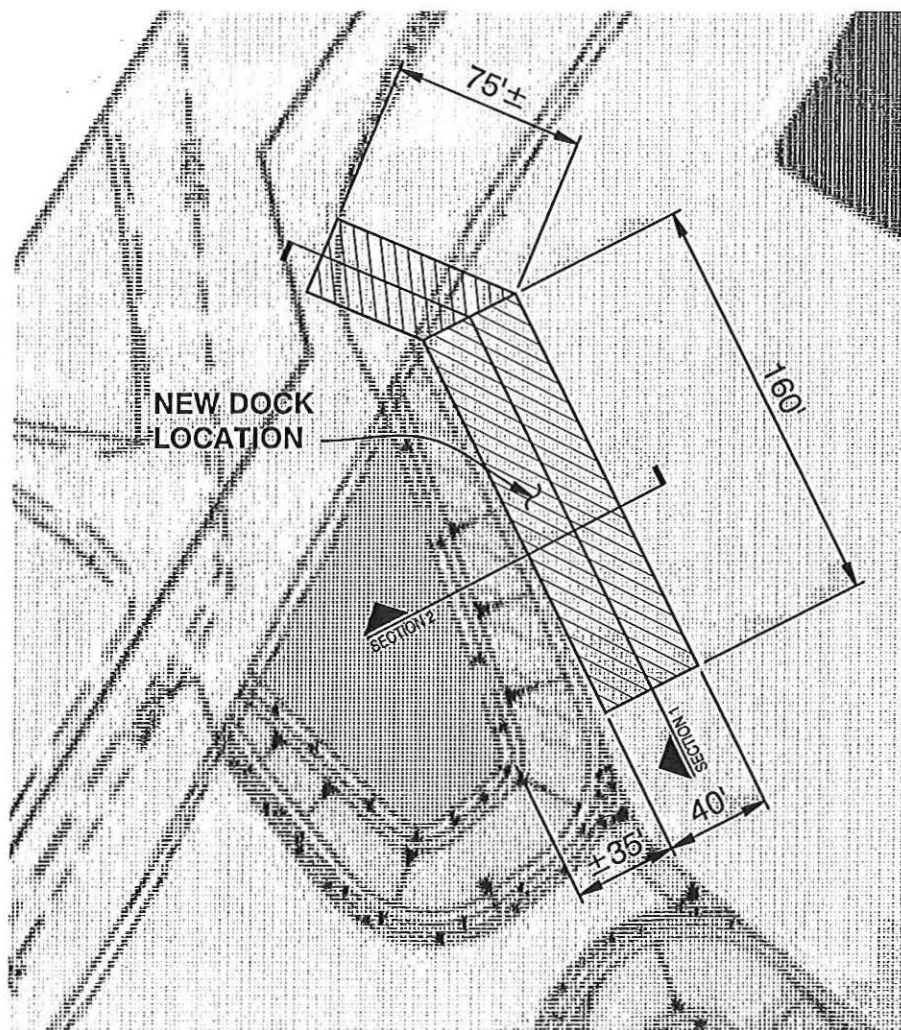

DOCK LOCATION PLAN

SCALE: 1"=40'




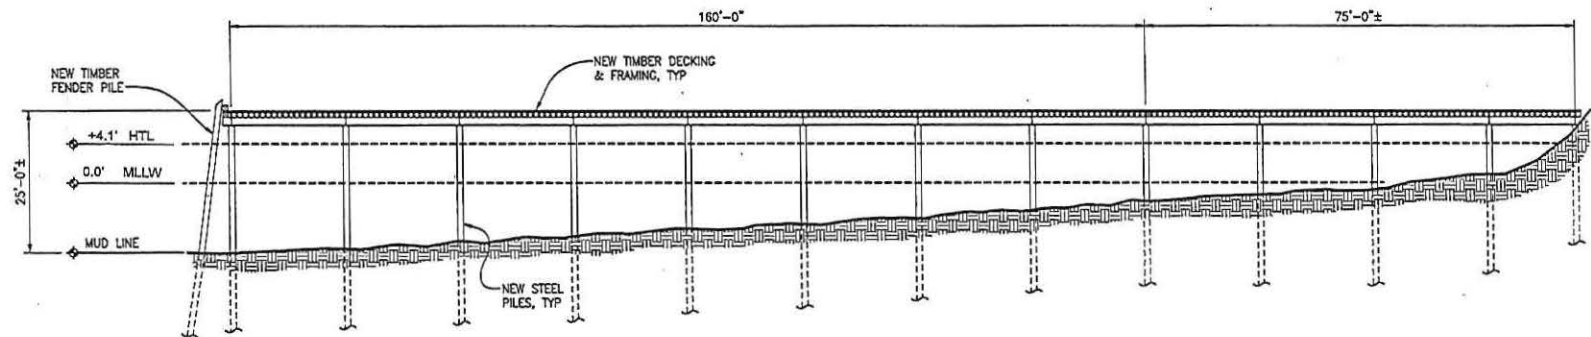

SECTION LOOKING SOUTH

SCALE: 1/16"=1'-0"


1

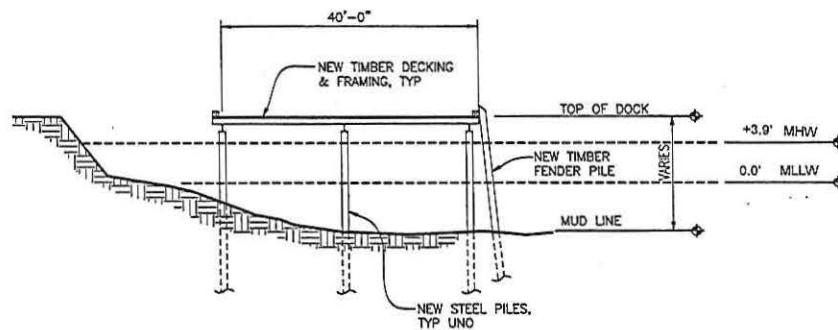

SECTION LOOKING WEST


SCALE: 1/16"=1'-0"


2

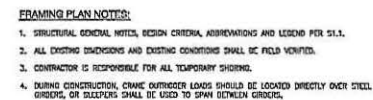

SCALE: $\frac{1}{8}" = 1' - 0"$

POA-2013-155, Isanotski Strait
Sheet 6 of 7, Dated: April 2013

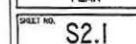


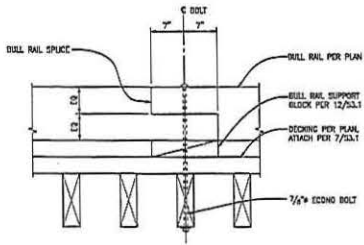

SECTION AT BULL RAIL SPLICE

SCALE: 1"=1'-0"

1

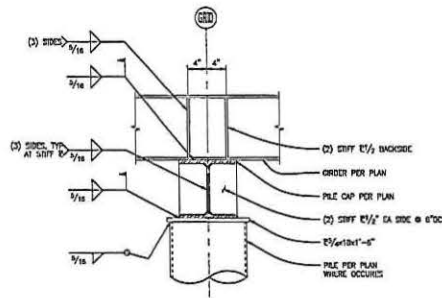


NOTE:
JOIST & DECKING NOT SHOWN FOR CLARITY.

SECTION AT GIRDER TO PILE CAP CONNECTION

SCALE: 1"=1'-0"

2

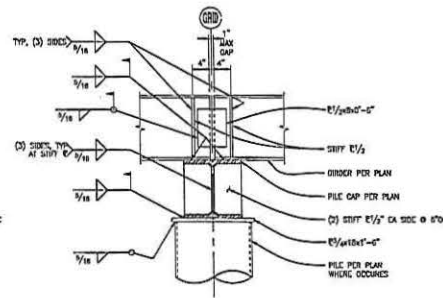


NOTE:
JOIST & DECKING NOT SHOWN FOR CLARITY.

SECTION AT GIRDER TO PILE CAP CONNECTION

SCALE: 1"=1'-0"


3

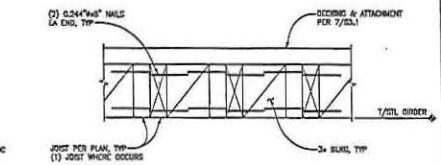

TYPICAL JOIST BLOCKING AT STEEL GIRDERS

SCALE: 1"=1'-0"


4

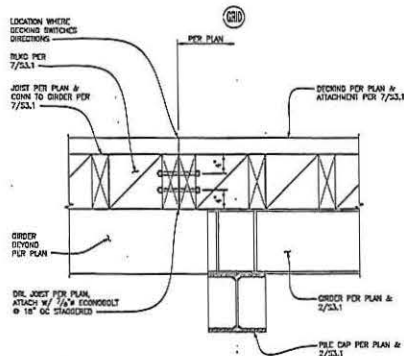

SECTION AT DOCK TRANSITION

SCALE: 1"=1'-0"


5

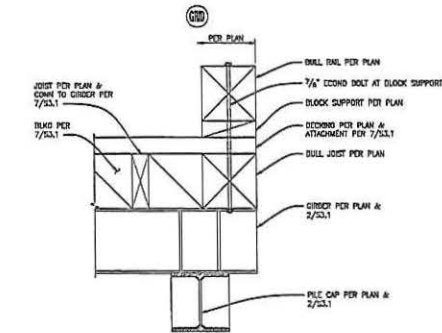

SECTION AT PERIMETER

SCALE: 1"=1'-0"


6

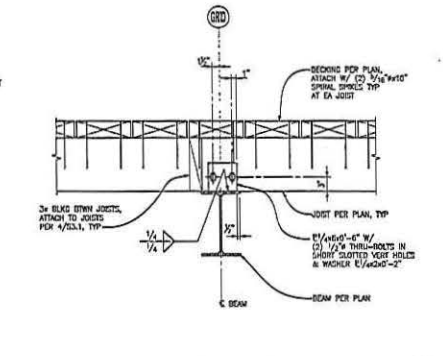

SECTION AT JOIST TO GIRDER CONNECTION

SCALE: 1"=1'-0"


7

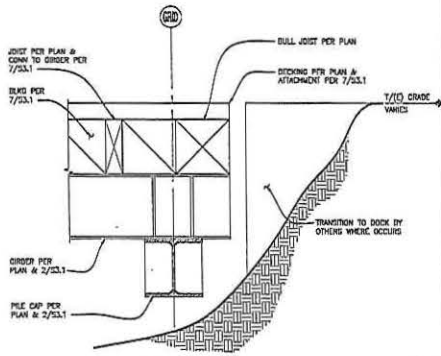

SECTION AT PERIMETER

SCALE: 1"=1'-0"


8

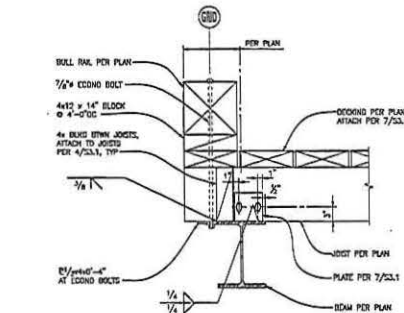

SECTION AT PERIMETER

SCALE: 1"=1'-0"


9

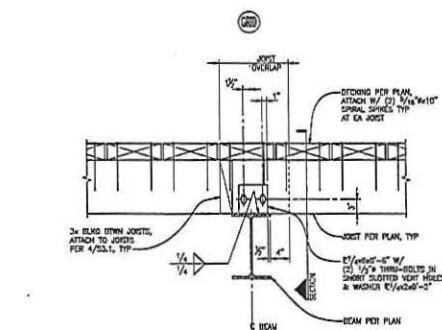

SECTION AT JOIST SPLICE

SCALE: 1"=1'-0"


10

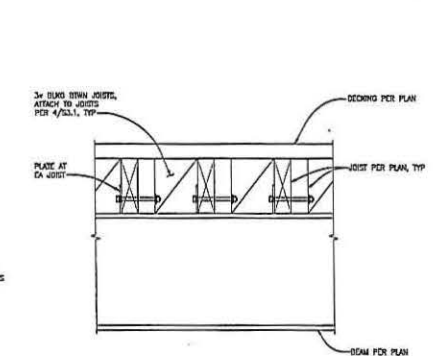

SECTION

SCALE: 1"=1'-0"

11

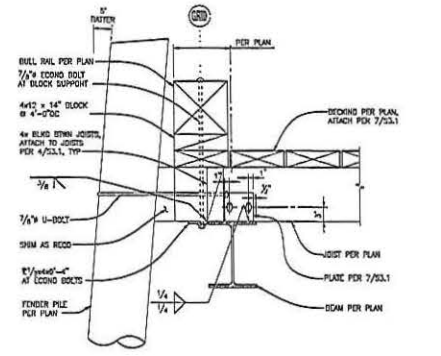

SECTION AT PERIMETER

SCALE: 1"=1'-0"

12

PD
ENGINEERS
INCORPORATED
1000
SEATTLE, WASHINGTON 98108
PHONE 206.461.1000 FAX 206.461.1001
CIVIL & STRUCTURAL
ENGINEERING
DESIGN & CONSTRUCTION
SINCE 1958



PROJECT NO. POA-2013-155
SHEET NO. S3.1
DATE 12/13/12
BY DA
CHK DA
APP DA

REVISIONS
NO. DESCRIPTION
1. 12/13/12 REVISION DESIGN
2. 12/13/12 REVISION DESIGN
**APICDA
FALSE PASS UPGRADES
DOCK ADDITION
FALSE PASS, ALASKA**

PROJECT NO. POA-2013-155
SHEET NO. S3.1
DATE 12/13/12
BY DA
CHK DA
APP DA

STRUCTURAL
DOCK FRAMING
DETAILS