



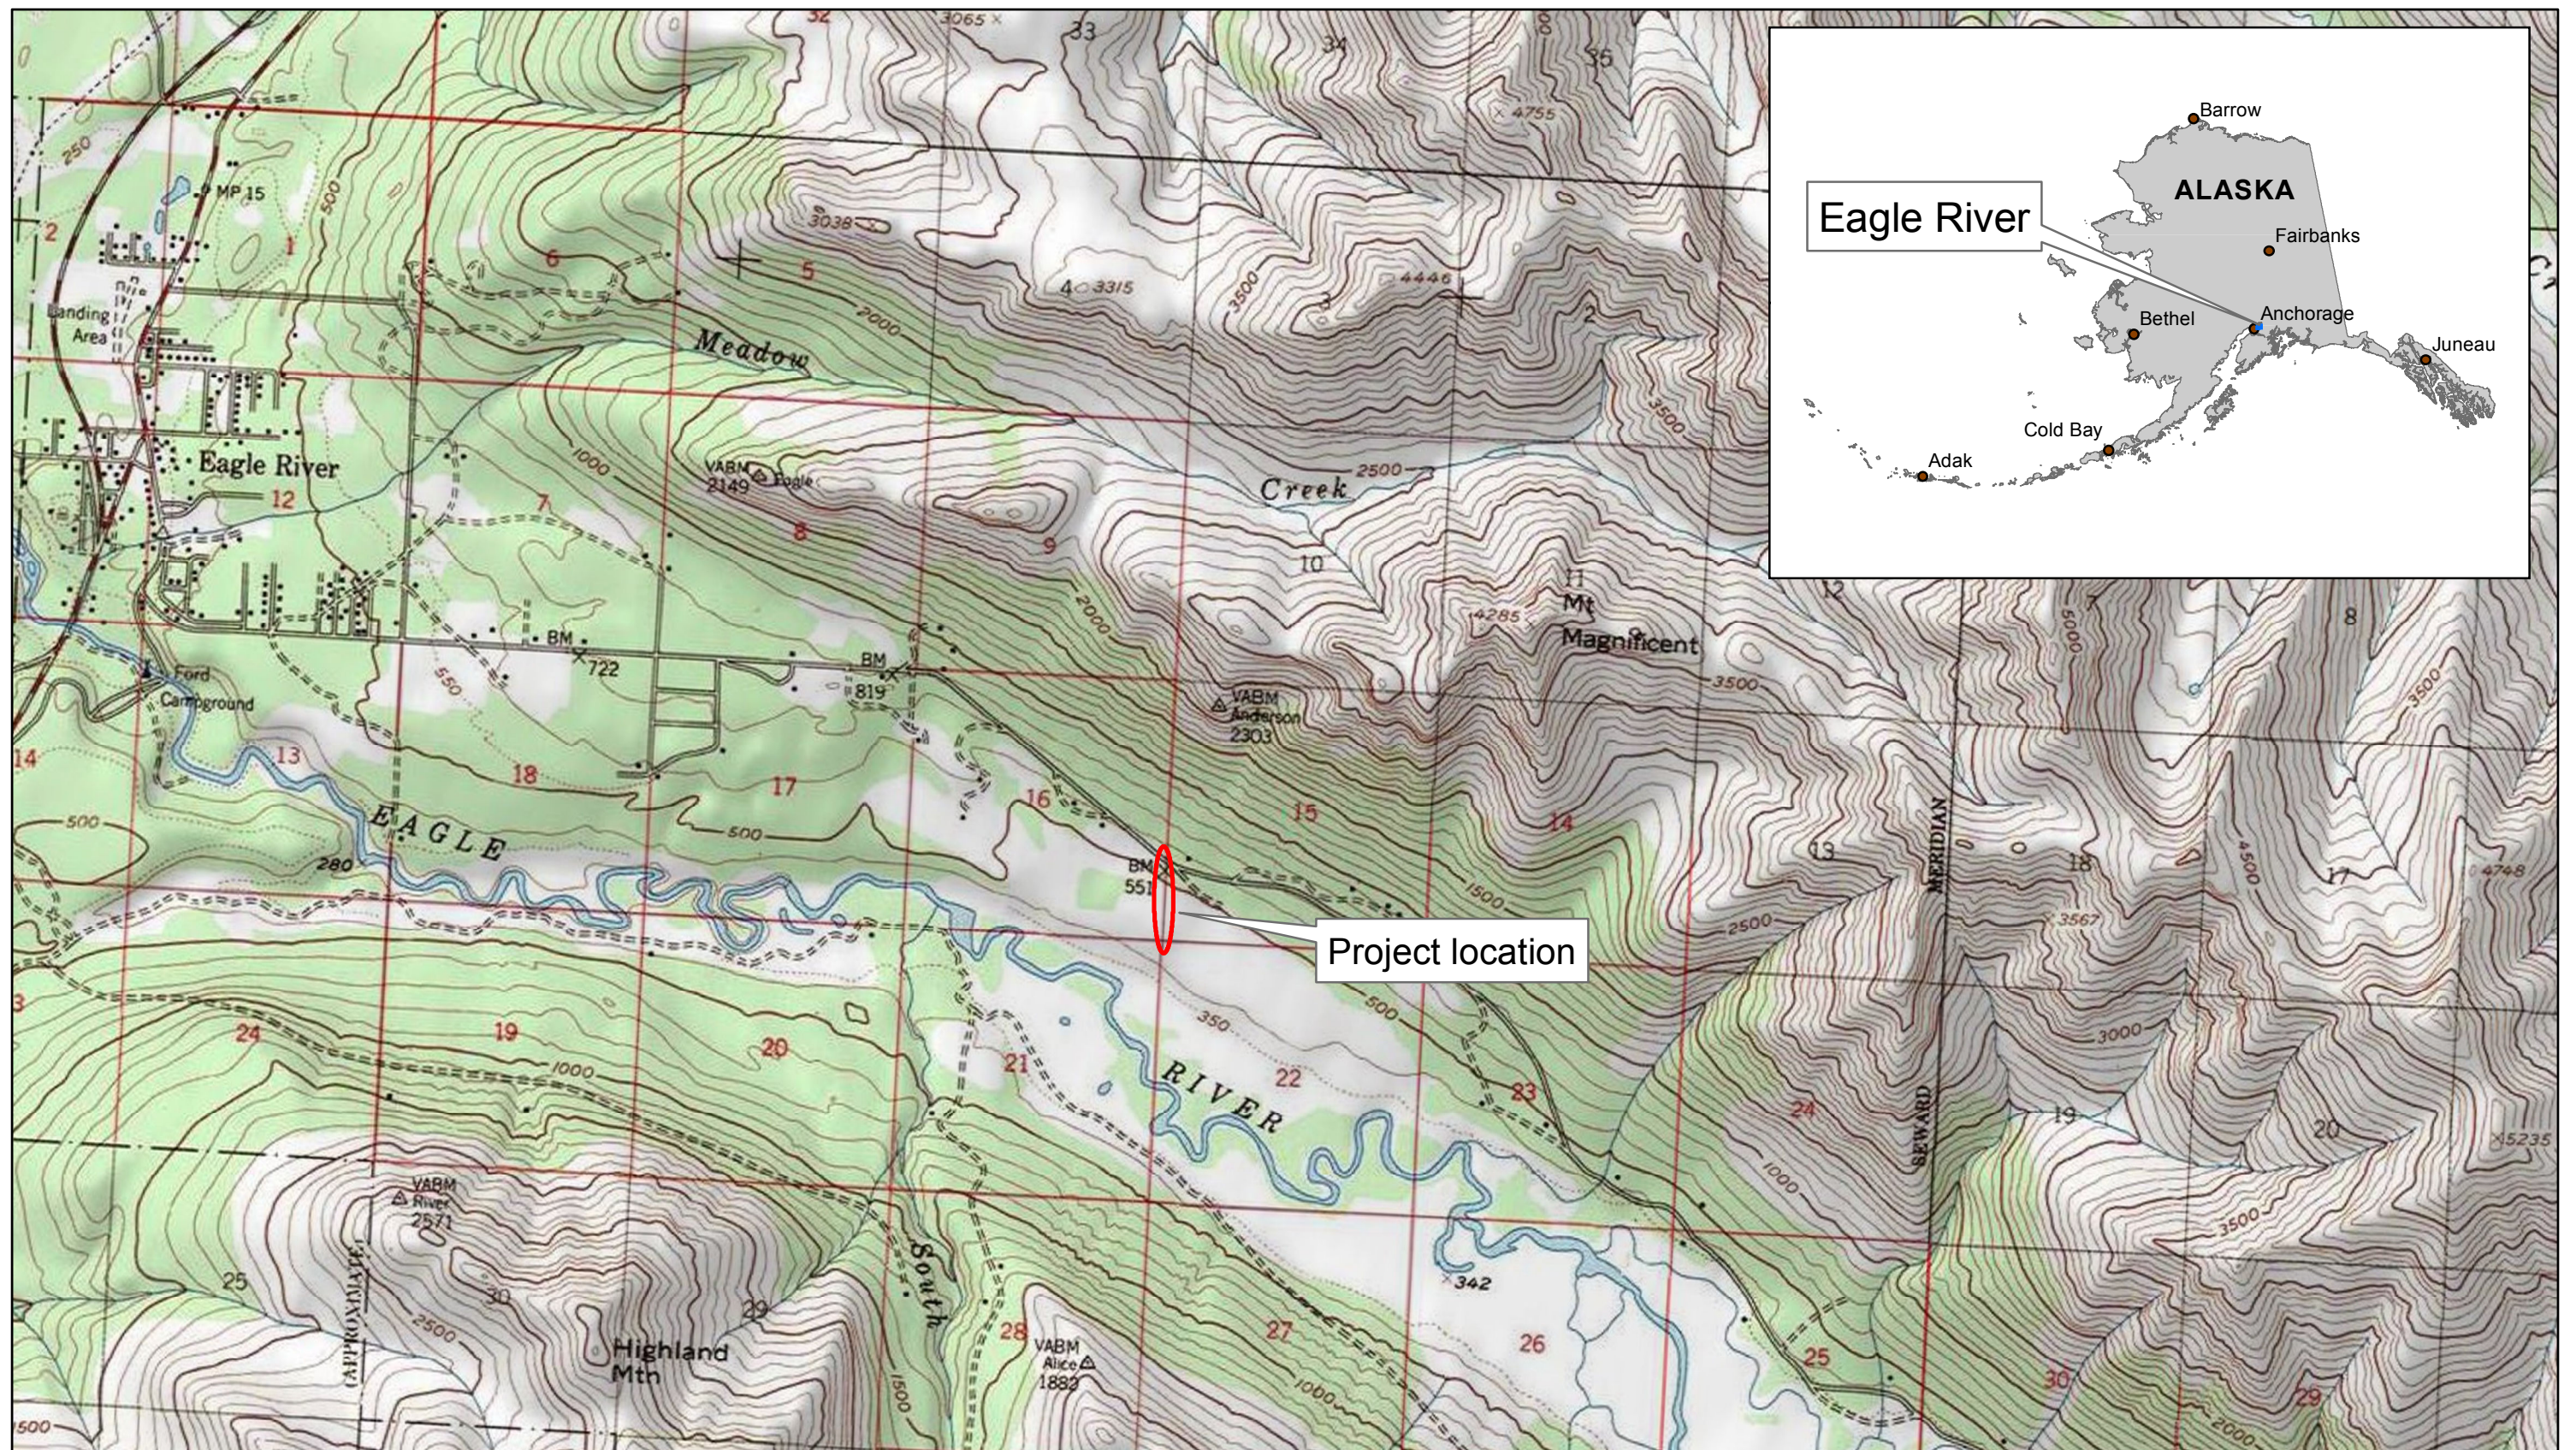


NOTES:

1. Used WMS-compliant map server provided by the Alaska Mapped program (<http://www.alaskamapped.org>) and UAF-GINA (<http://www.gina.alaska.edu>) as background, found at <http://wms.alaskamapped.org/cgi-bin/bdl.cgi?>.
2. All other layers provided by U.S. Army Corps of Engineers.

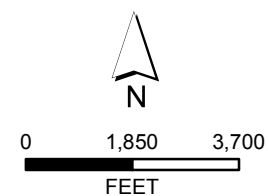

Applicant: Jerry Harman
File No.: POA-2013-443
Waterway: Eagle River
Proposed activity: Road Improvement
Sec. 15 & 16 T. 14 N R. 1 W M. Seward
Lat.: 61.2989 Long: -149.4496
Sheet 1 of 3 Date 8/1/13

POA- 2013-443

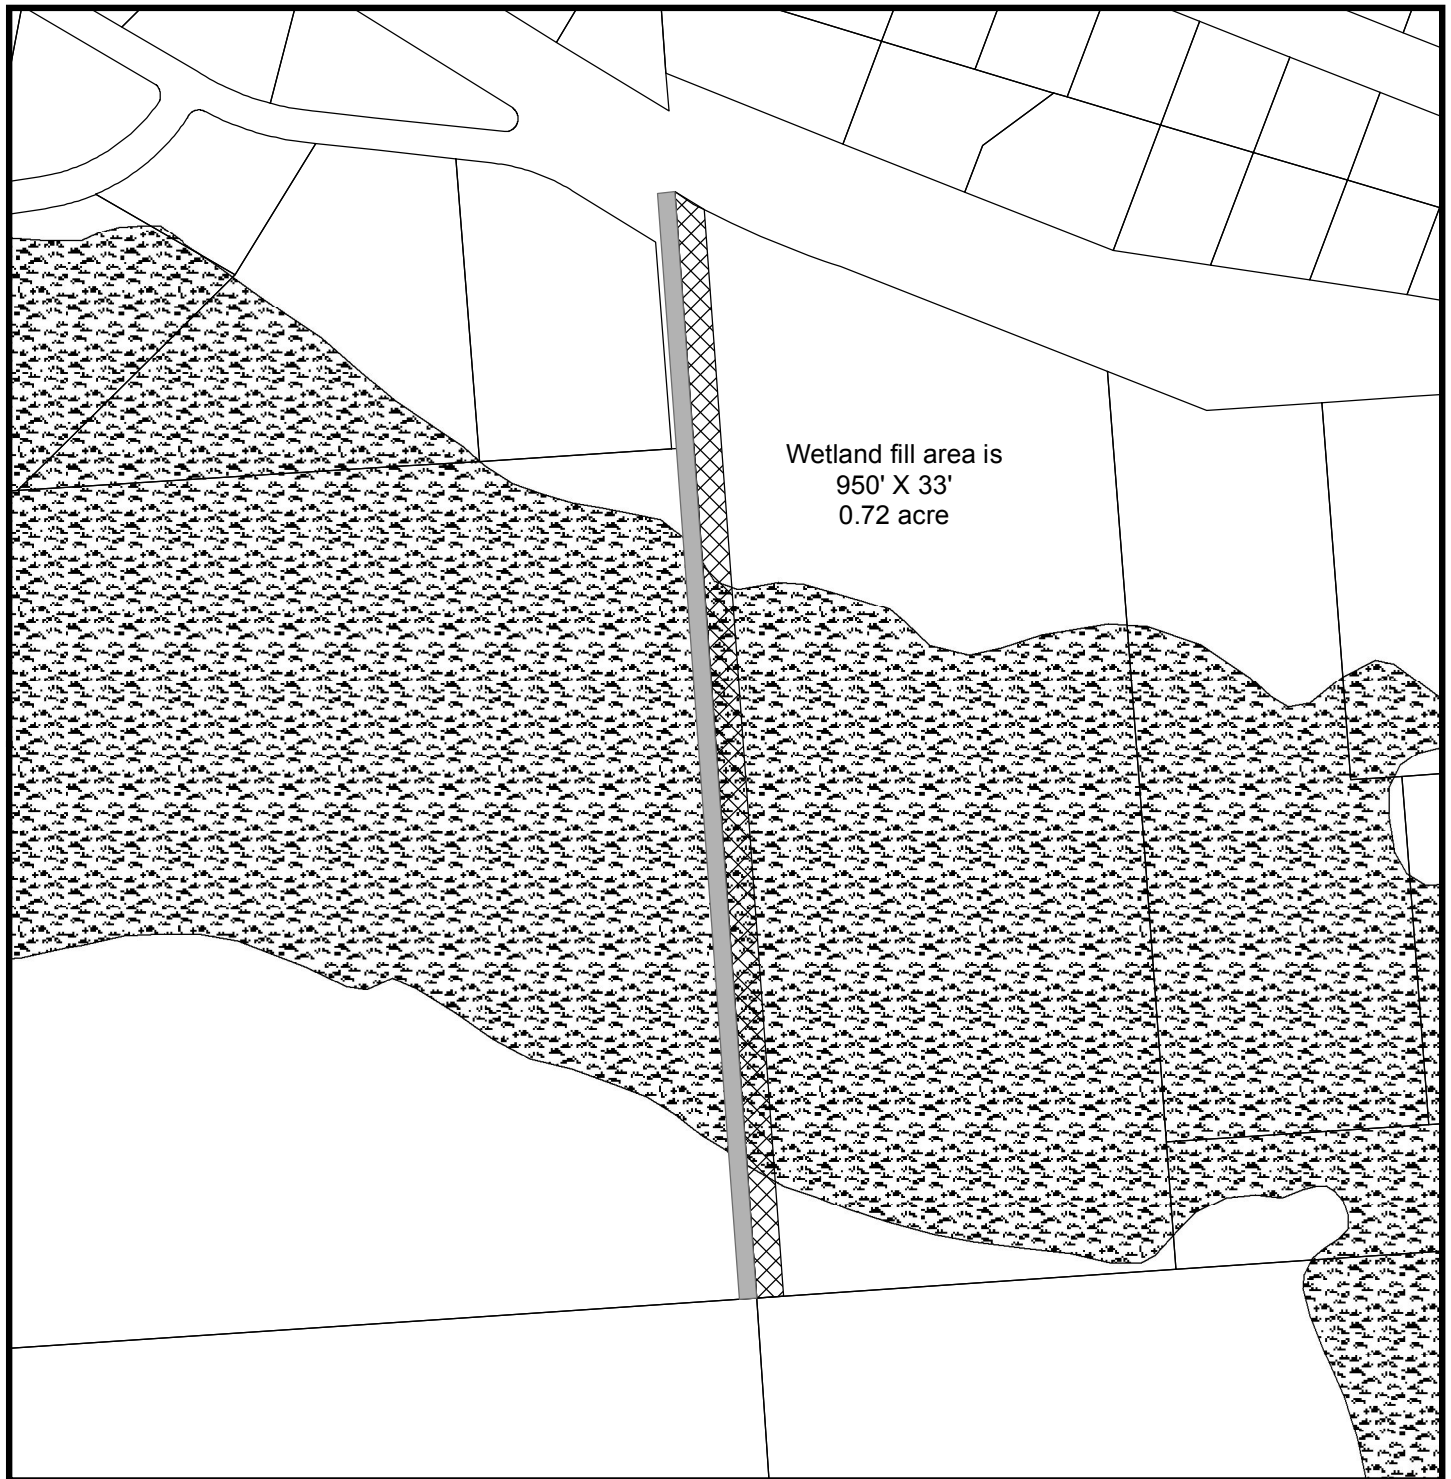

Legend

-  Existing road
-  Road expansion
-  MOA_parcel
-  MOA_Wetlands_Site149

Anchorage Field Office
ArcGIS 9.3 Map
Compiled By: ACP


Scale: 1:3,600

1 inch = 300 feet



Applicant: Jerry Harman
File No.: POA-2013-443
Waterway: Eagle River
Proposed activity: Road Improvement
Sec. 15&16 T.14N R.1W M. Seward
Lat.: 61.2989 Long: -149.4496
Sheet 2 of 3 Date 8/1/13

Wetland Fill for Road Widening - Cross Section View

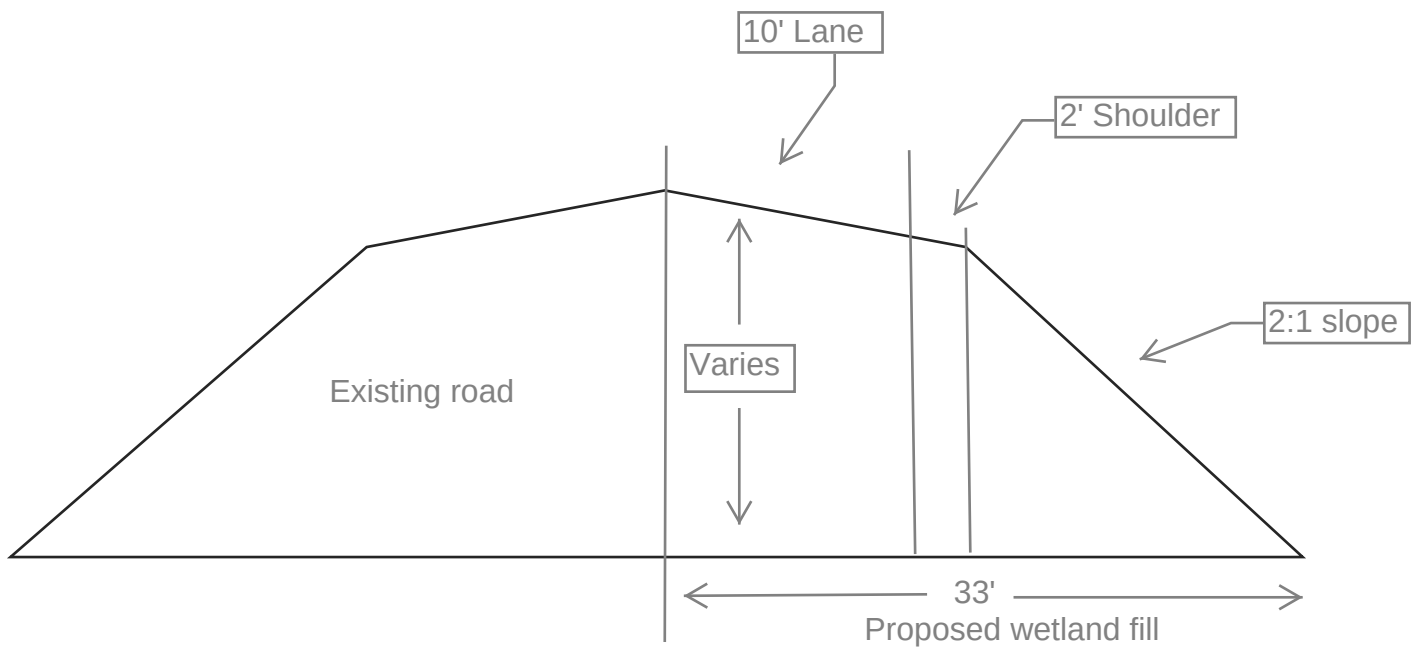

Applicant: Jerry Harman
File No.: POA-2013-443
Waterway: Eagle River
Proposed activity: Road Improvement
Sec. 15 & 16 T. 14 N R. 1 W M. Seward
Lat.: 61.2989 Long: -149.4496
Sheet 3 of 3 Date 8/1/13