



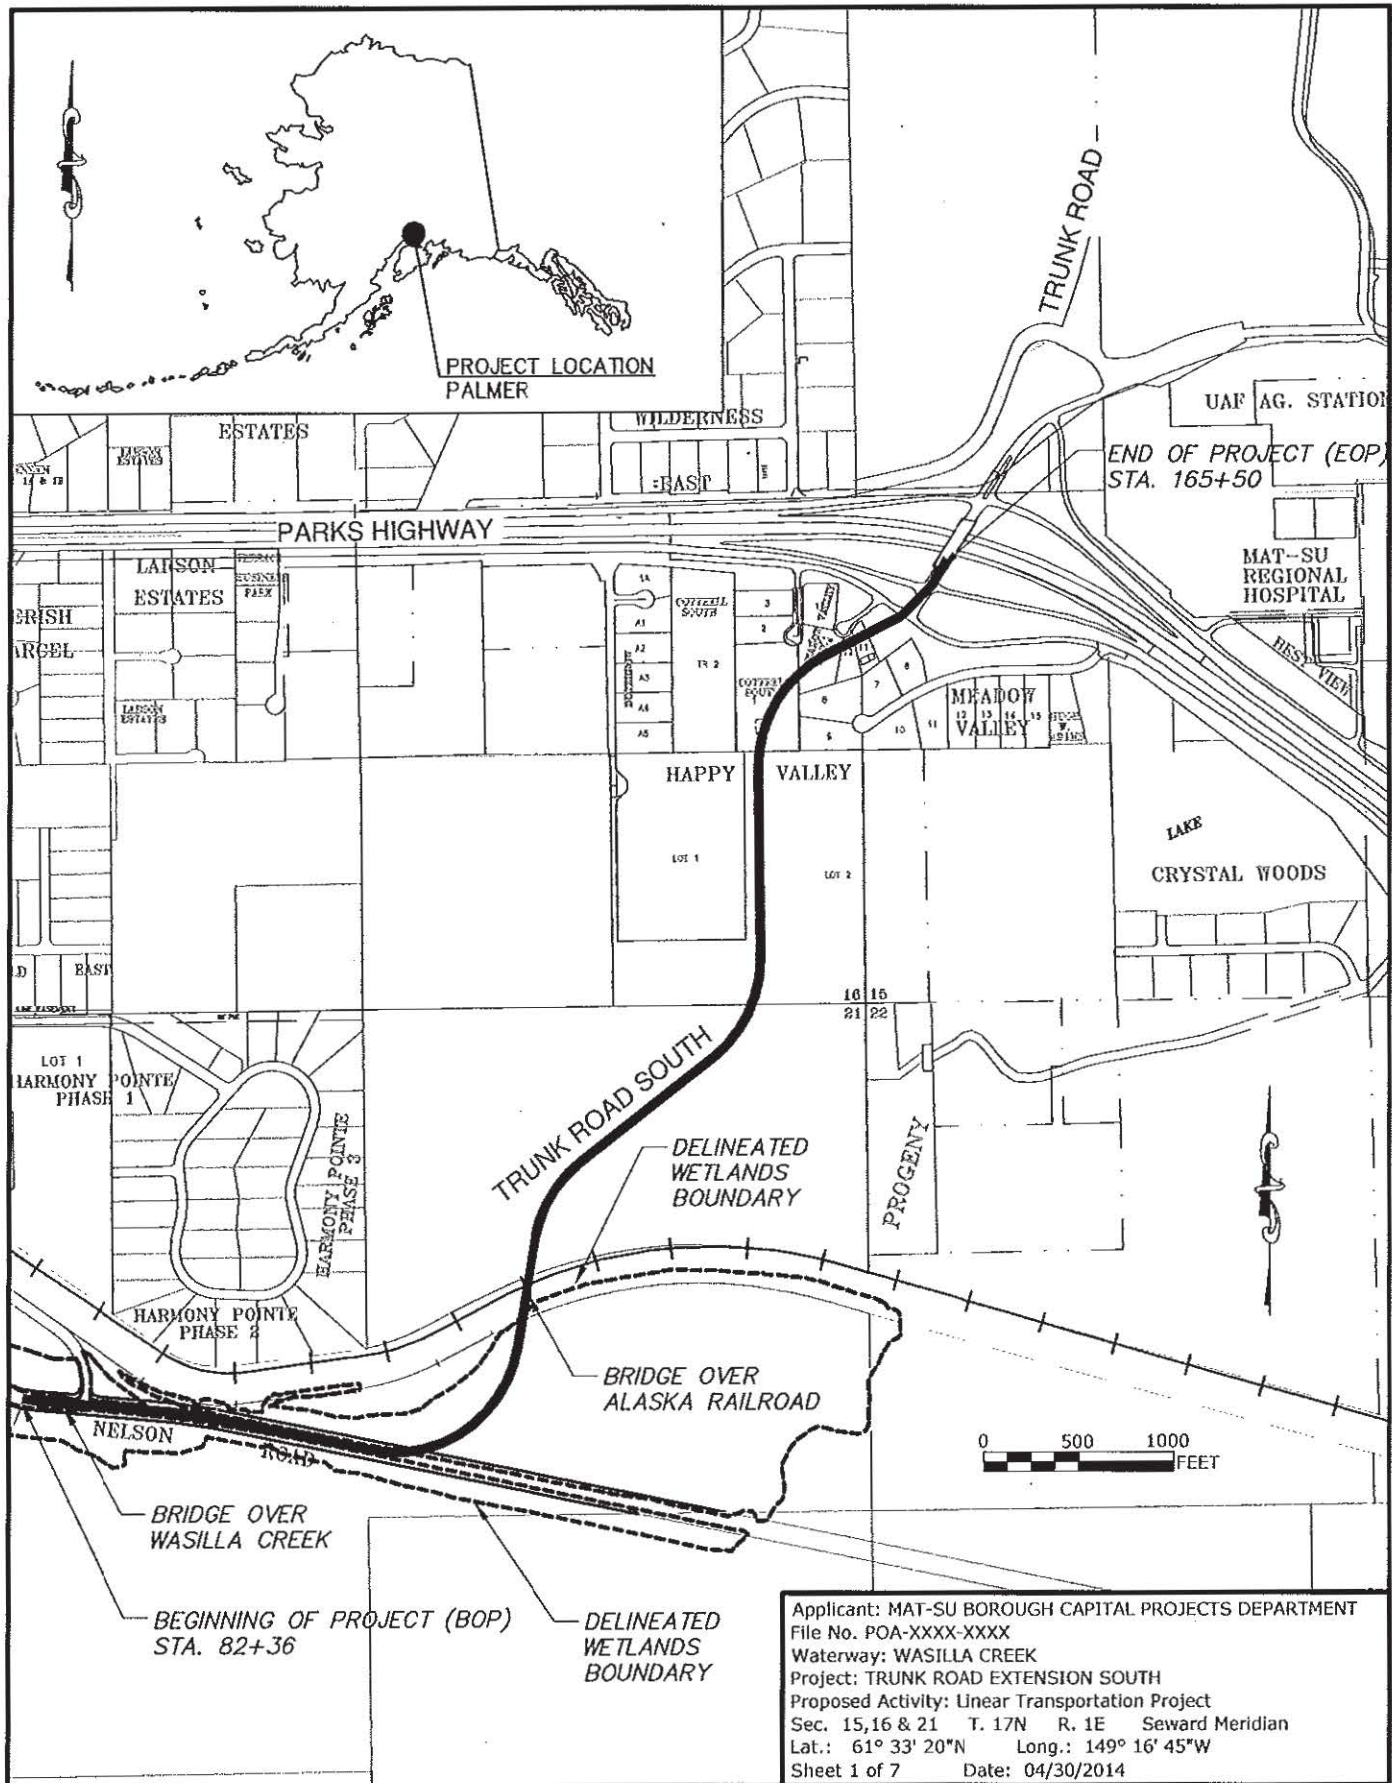

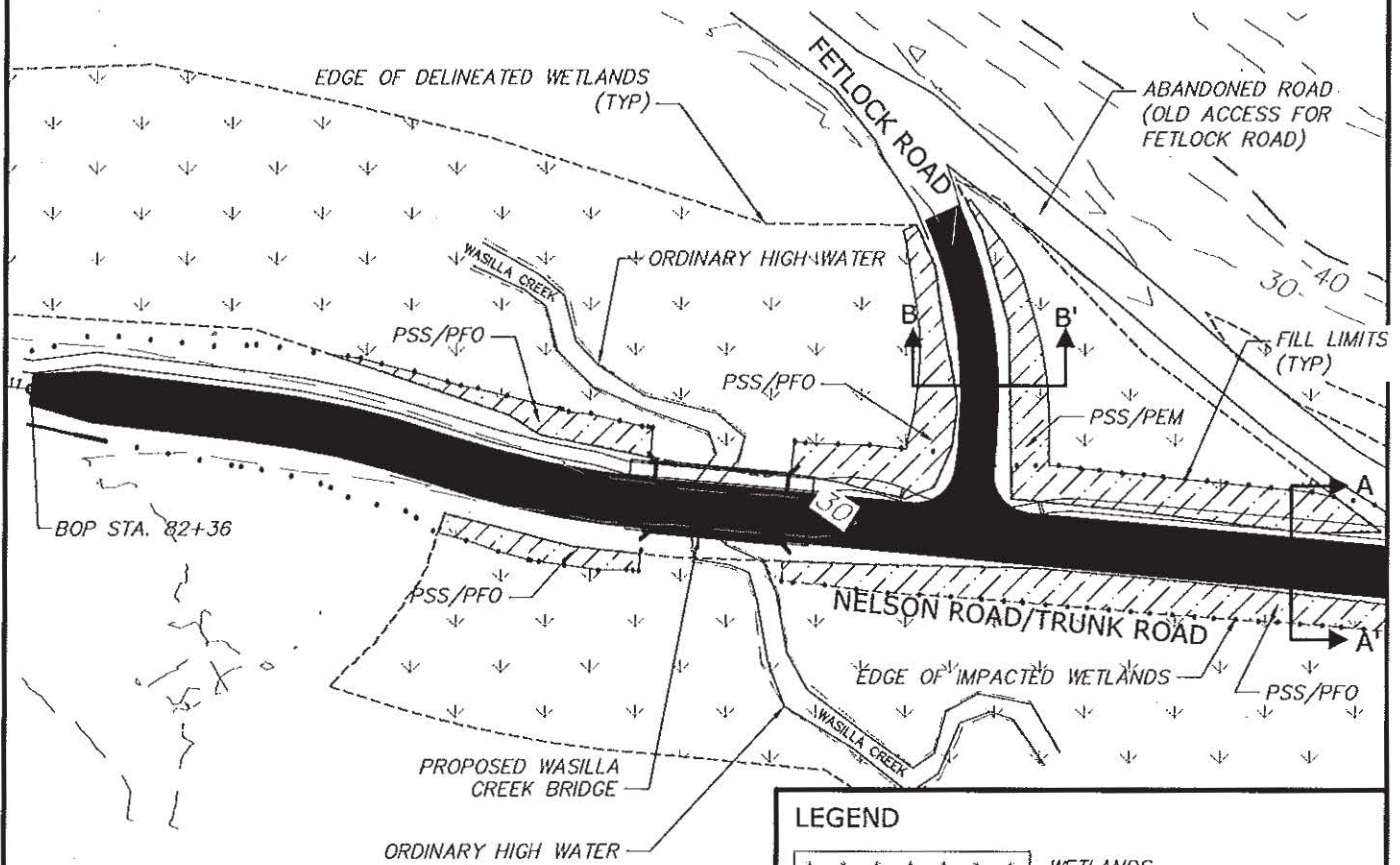

0 75 150
FEET




LEGEND

	WETLANDS
	IMPACTED WETLANDS
	FILL LIMITS
	CUT LIMITS
	EXISTING GROUND CONTOUR
	ALIGNMENT, CENTERLINE, EDGE OF ROAD AND PATHWAY

THIS SHEET

PSS/PFO 0.92 ACRES TOTAL (SHEETS 2 AND 3)
PSS/PEM 0.29 ACRES
FILL ASPHALT = 300 CY
LEVELING COURSE = 1,100 CY
SELECTED MATERIAL TYPE A = 7,200 CY
SELECTED MATERIAL TYPE C = 18,500 CY

Applicant: MAT-SU BOROUGH CAPITAL PROJECTS DEPARTMENT
File No. POA-XXXX-XXXX
Waterway: WASILLA CREEK
Project: TRUNK ROAD EXTENSION SOUTH
Proposed Activity: Linear Transportation Project
Sec. 15, 16 & 21 T. 17N R. 1E Seward Meridian
Lat.: 61° 33' 20"N Long.: 149° 16' 45"W
Sheet 2 of 7 Date: 04/30/2014

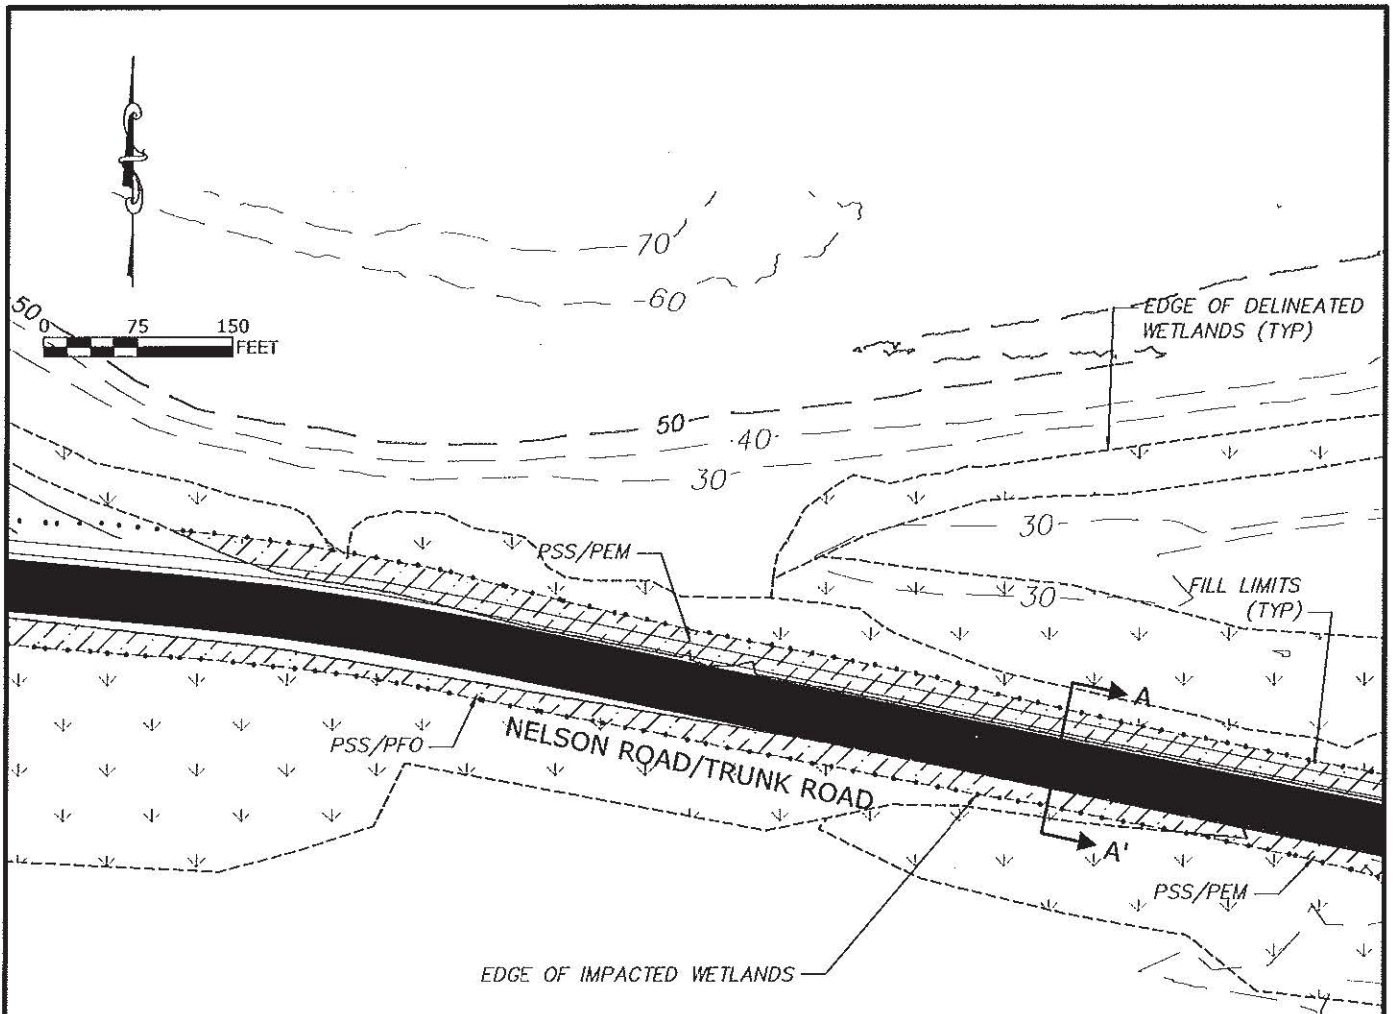


LEGEND


	WETLANDS
	IMPACTED WETLANDS
	FILL LIMITS
	CUT LIMITS
	EXISTING GROUND CONTOUR
	ALIGNMENT, CENTERLINE, EDGE OF ROAD AND PATHWAY

THIS SHEET


PSS/PEM 2.28 ACRES TOTAL (SHEETS 3 AND 4)
 FILL ASPHALT = 300 CY
 LEVELING COURSE = 1,200 CY
 SELECTED MATERIAL TYPE A = 7,400 CY
 SELECTED MATERIAL TYPE C = 4,800 CY

Applicant: MAT-SU BOROUGH CAPITAL PROJECTS DEPARTMENT
 File No. POA-XXXX-XXXX
 Waterway: WASILLA CREEK
 Project: TRUNK ROAD EXTENSION SOUTH
 Proposed Activity: Linear Transportation Project
 Sec. 15, 16 & 21 T. 17N R. 1E Seward Meridian
 Lat.: 61° 33' 20"N Long.: 149° 16' 45"W
 Sheet 3 of 7 Date: 04/30/2014

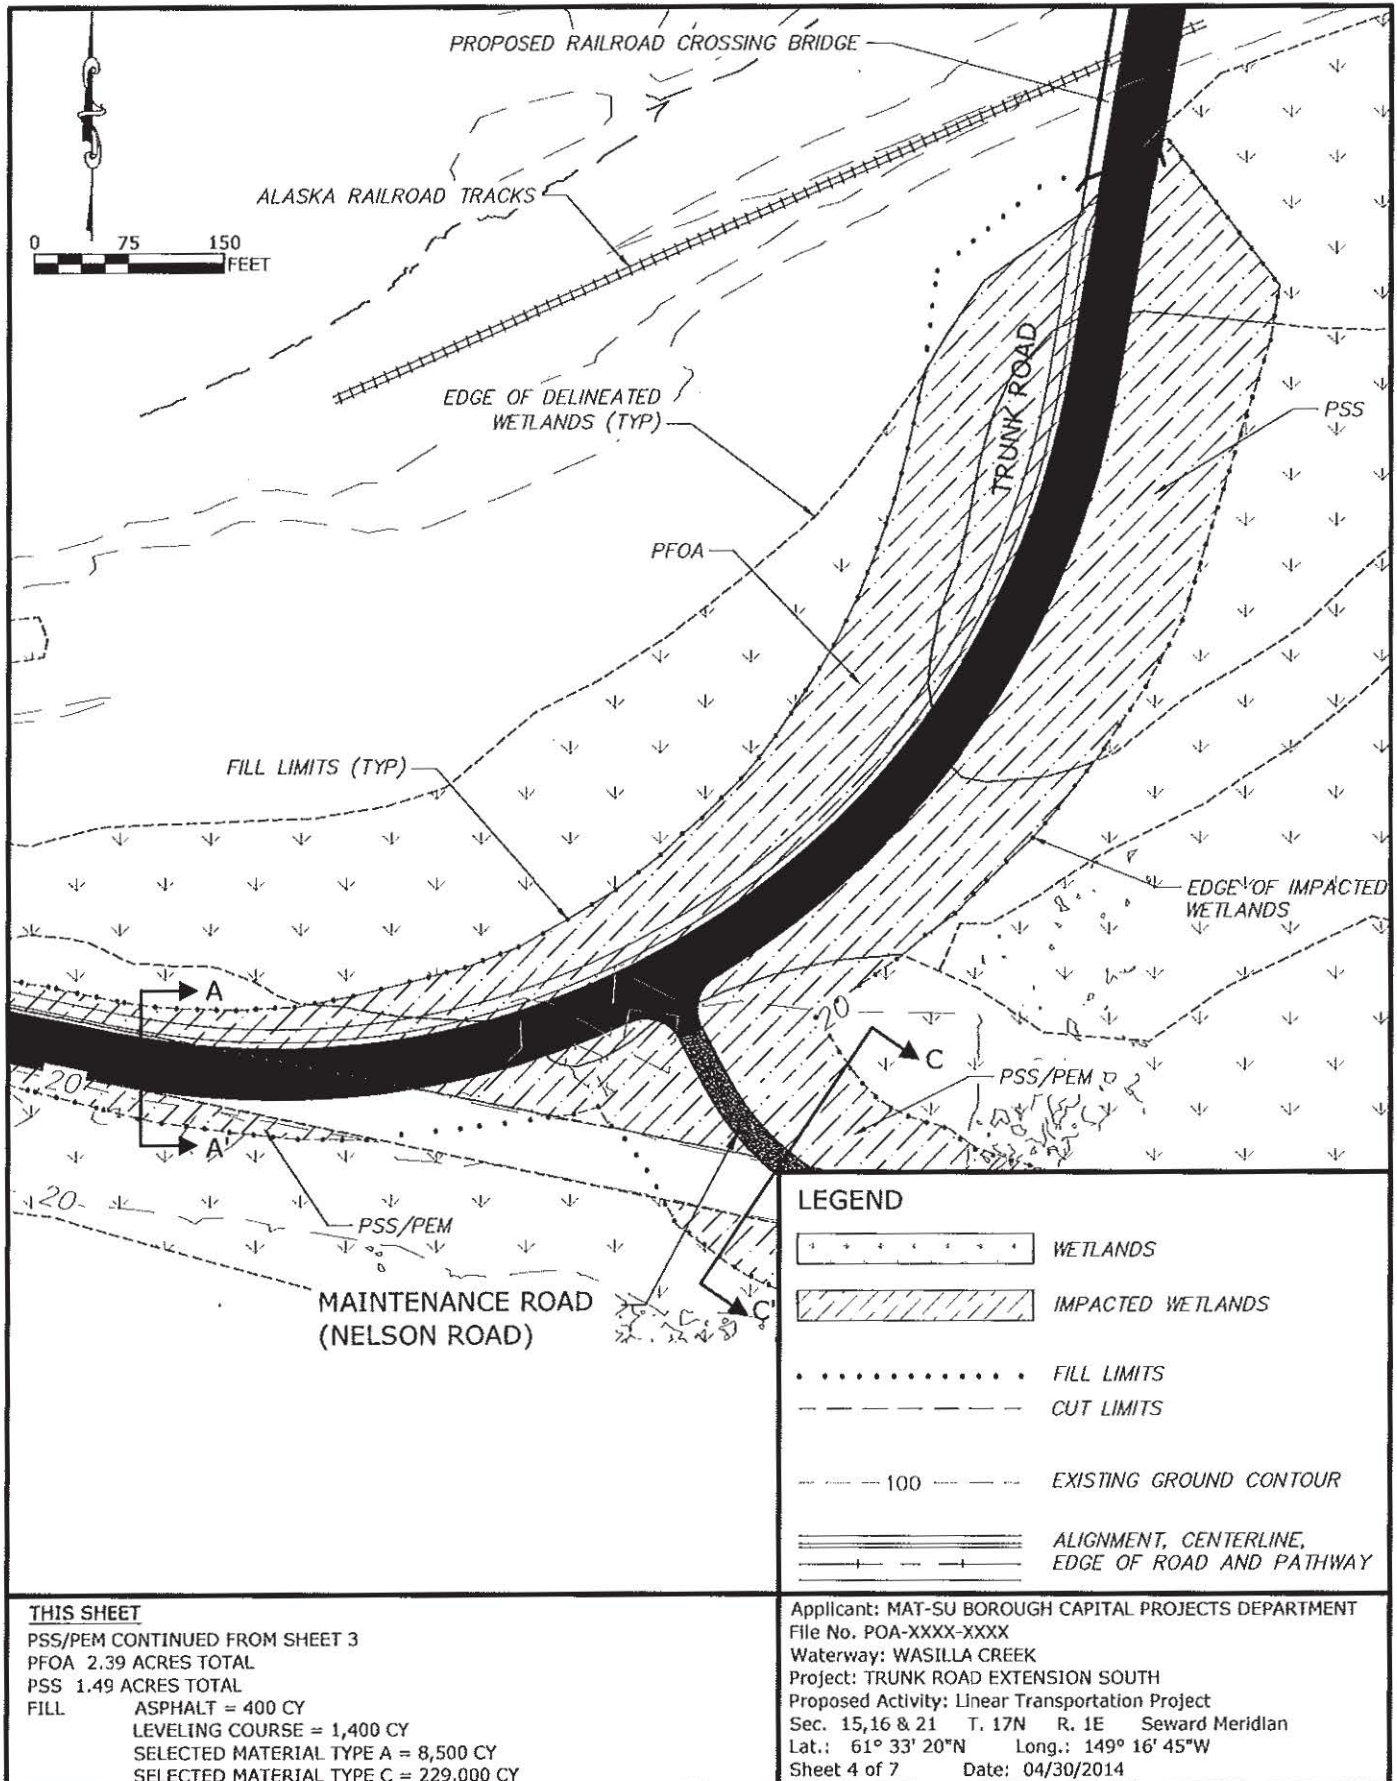


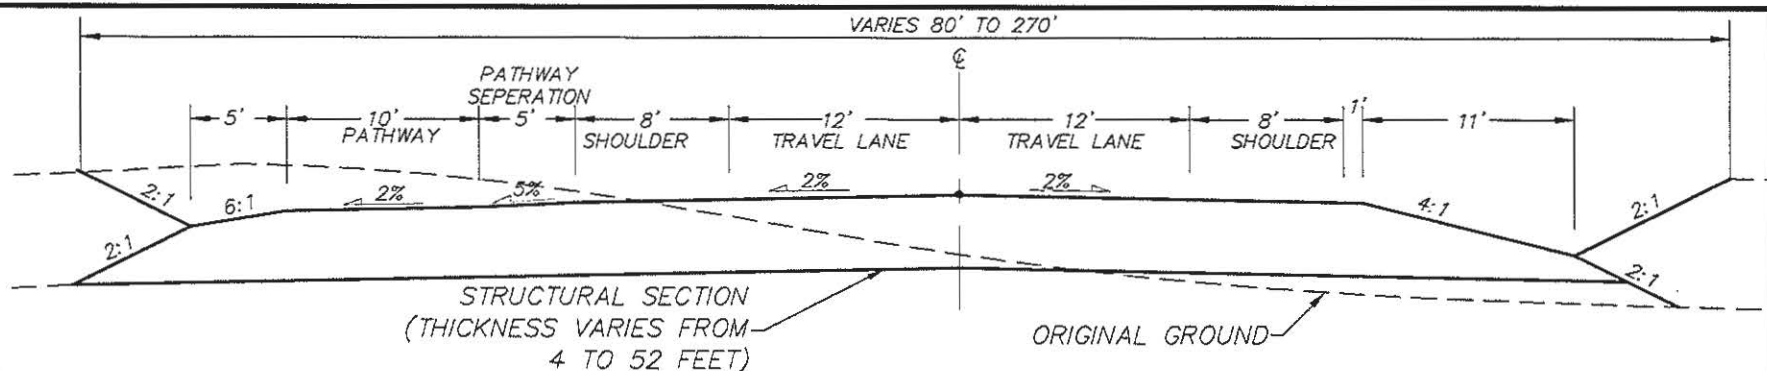

SECTION A-A' TYPICAL TRUNK ROAD TWO LANE SECTION

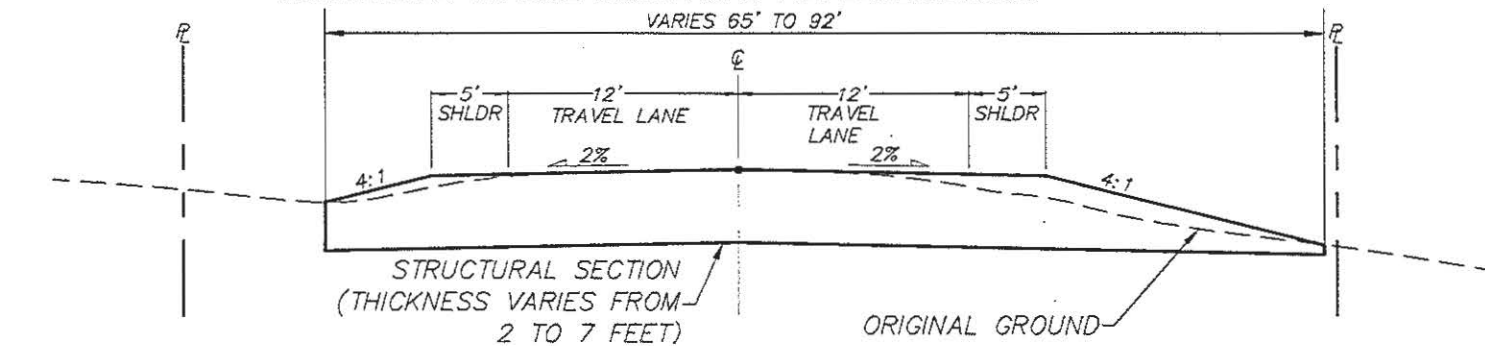


SECTION B-B' TYPICAL FETLOCK ROAD SECTION

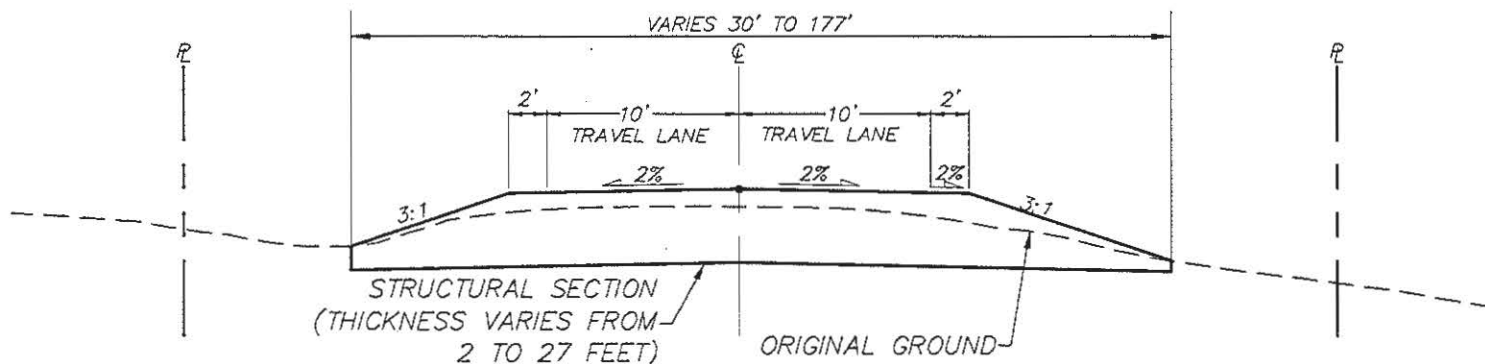

SECTION C-C' TYPICAL MAINTENANCE ROAD (NELSON ROAD) SECTION

THIS SHEET


Applicant: MAT-SU BOROUGH CAPITAL PROJECTS DEPARTMENT
 File No. POA-XXXX-XXXX
 Waterway: WASILLA CREEK
 Project: TRUNK ROAD EXTENSION SOUTH
 Proposed Activity: Linear Transportation Project
 Sec. 15,16 & 21 T. 17N R. 1E Seward Meridian
 Lat.: 61° 33' 20"N Long.: 149° 16' 45"W
 Sheet 5 of 7 Date: 04/30/2014

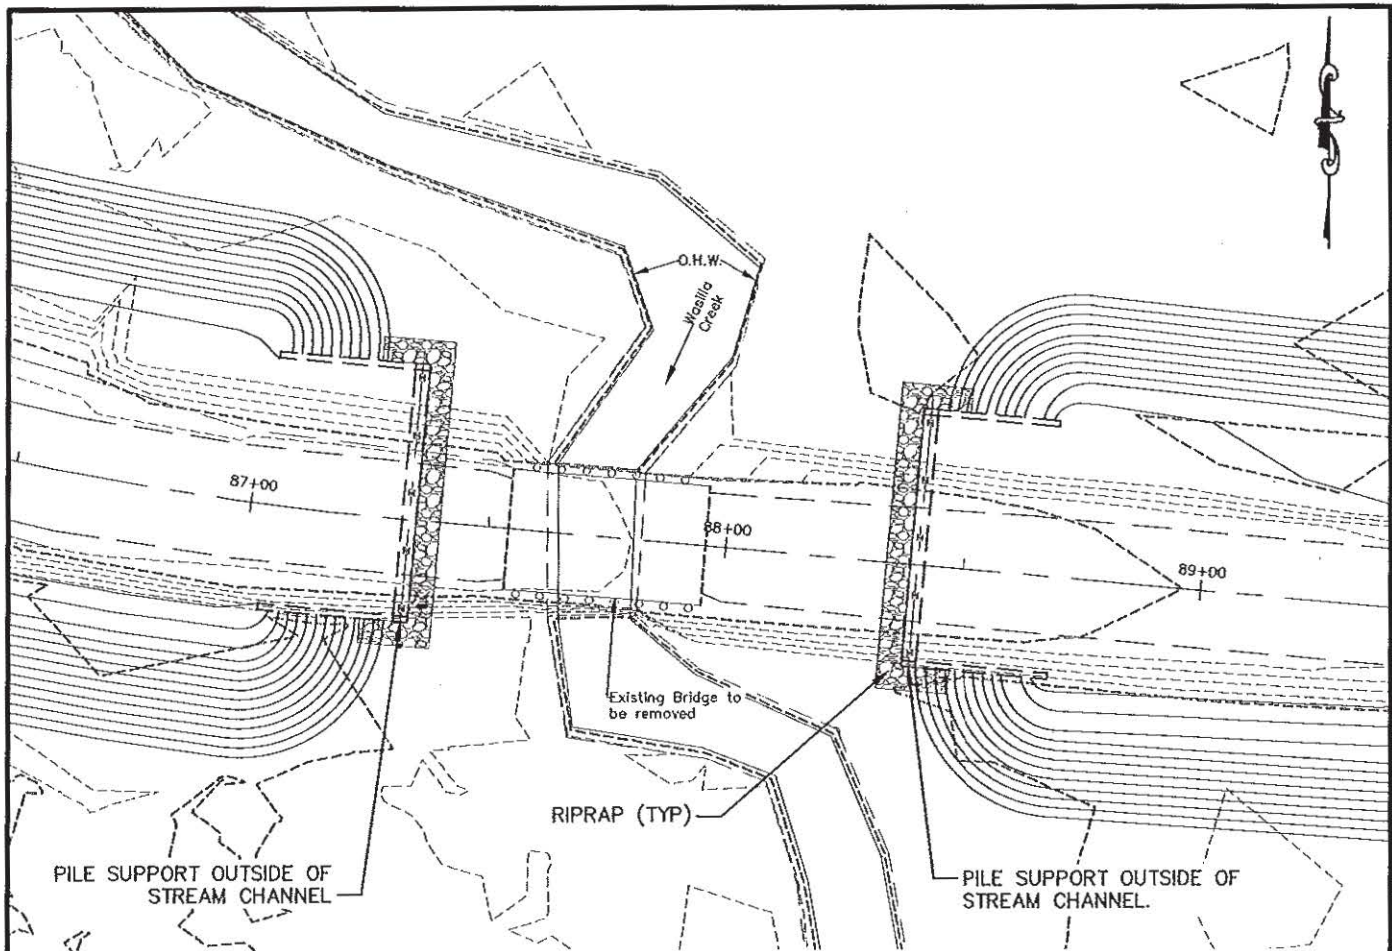

WASILLA CREEK BRIDGE ABUTMENT DESIGN

THIS SHEET

Applicant: MAT-SU BOROUGH CAPITAL PROJECTS DEPARTMENT
 File No. POA-XXXX-XXXX
 Waterway: WASILLA CREEK
 Project: TRUNK ROAD EXTENSION SOUTH
 Proposed Activity: Linear Transportation Project
 Sec. 15,16 & 21 T. 17N R. 1E Seward Meridian
 Lat.: 61° 33' 20"N Long.: 149° 16' 45"W
 Sheet 6 of 7 Date: 04/30/2014

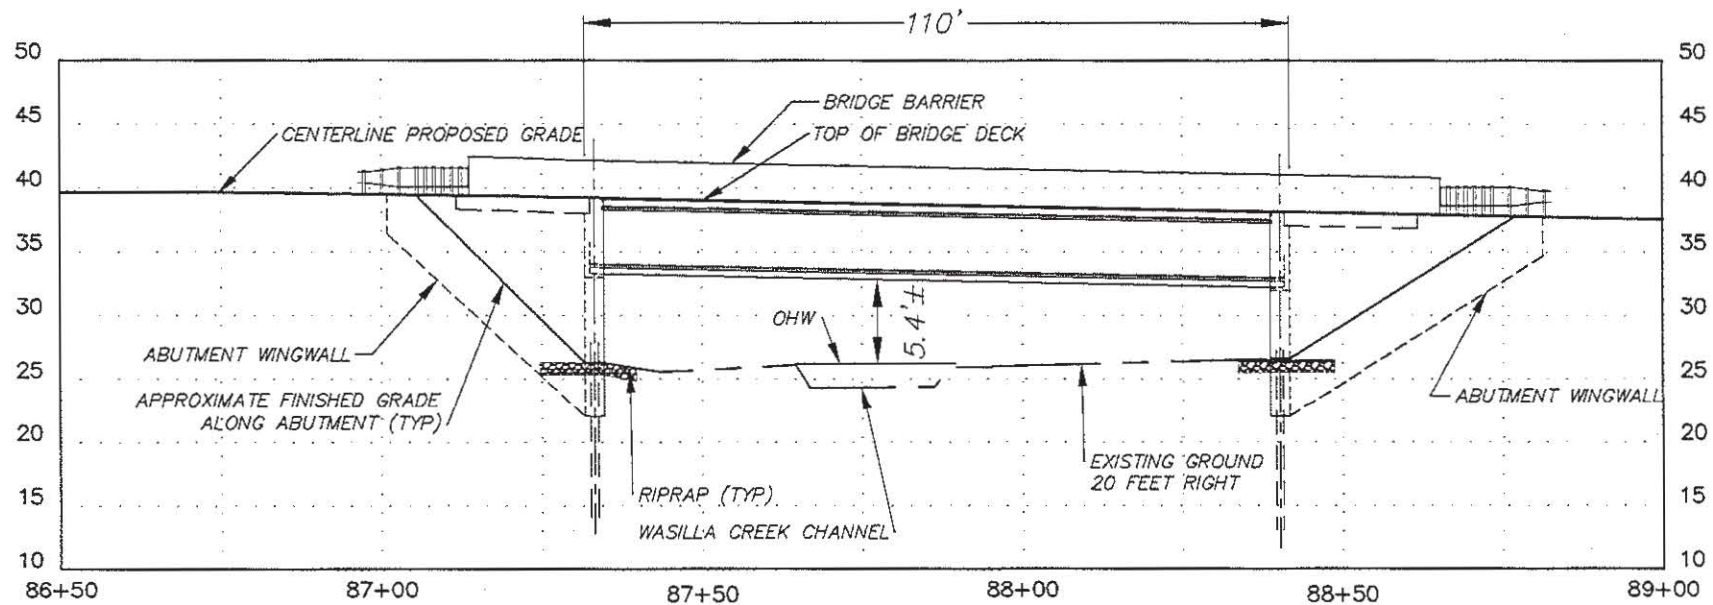

WASILLA CREEK BRIDGE STREAM CROSS SECTION

THIS SHEET

RIPRAP ARMORING = 65 CUBIC YARDS

Applicant: MAT-SU BOROUGH CAPITAL PROJECTS DEPARTMENT
 File No. POA-XXXX-XXXX
 Waterway: WASILLA CREEK
 Project: TRUNK ROAD EXTENSION SOUTH
 Proposed Activity: Linear Transportation Project
 Sec. 15,16 & 21 T. 17N R. 1E Seward Meridian
 Lat.: 61° 33' 20"N Long.: 149° 16' 45"W
 Sheet 7 of 7 Date: 04/30/2014