



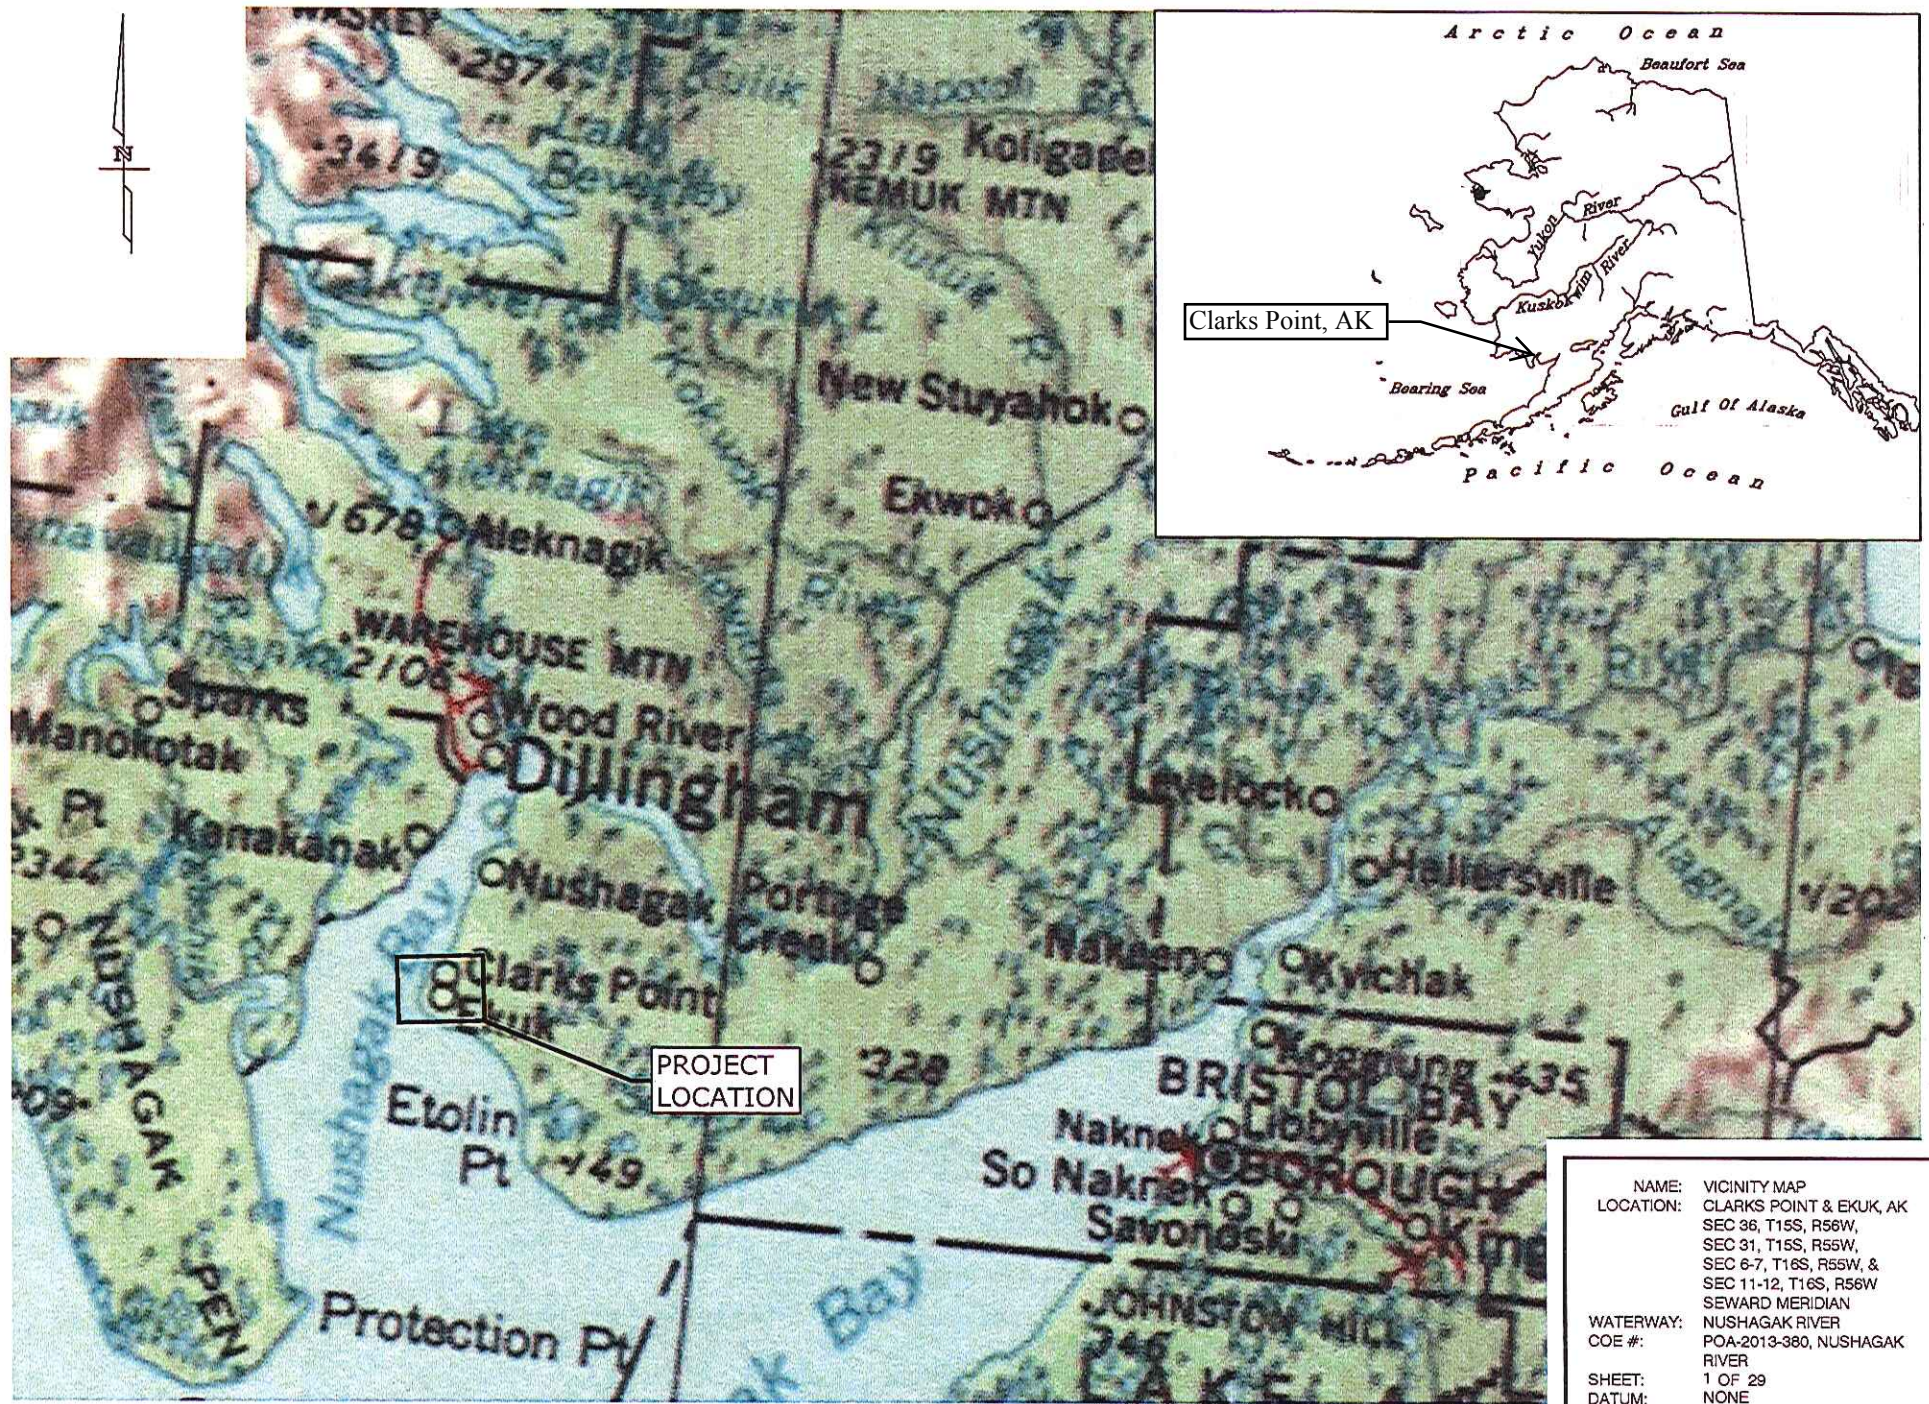


NAME: VICINITY MAP
 LOCATION: CLARKS POINT & EKUK, AK
 SEC 36, T15S, R56W,
 SEC 31, T15S, R55W,
 SEC 6-7, T16S, R55W, &
 SEC 11-12, T16S, R56W
 SEWARD MERIDIAN
 WATERWAY: NUSHAGAK RIVER
 COE #: POA-2013-380, NUSHAGAK
 RIVER
 SHEET: 1 OF 29
 DATUM: NONE

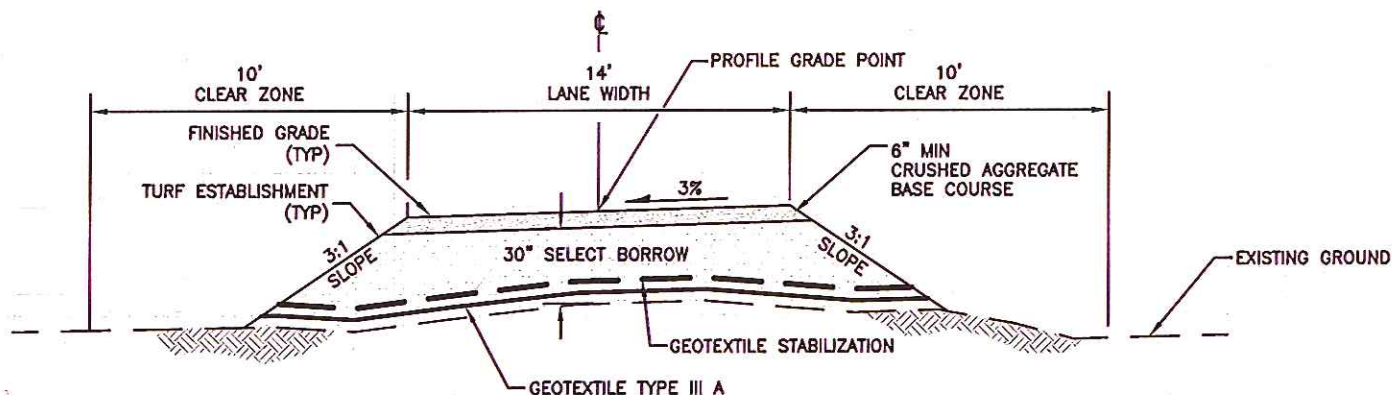

ONE-LANE TWO-WAY ROAD SECTION - WET AREAS

SCALE: NTS


STA 37+00 TO 44+00 STA 107+00 TO 155+00
 STA 58+00 TO 61+00 STA 161+00 TO 176+00
 STA 65+50 TO 72+00 STA 192+00 TO 220+00
 STA 80+00 TO 85+00

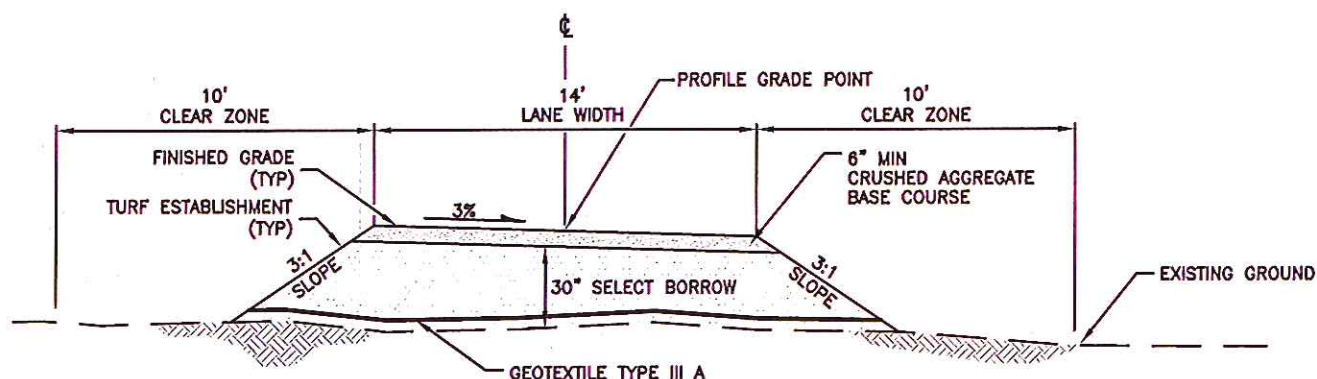

ONE-LANE TWO-WAY ROAD SECTION

SCALE: NTS

STA: BOP TO 223+00
 STA: 233+00 TO 234+00

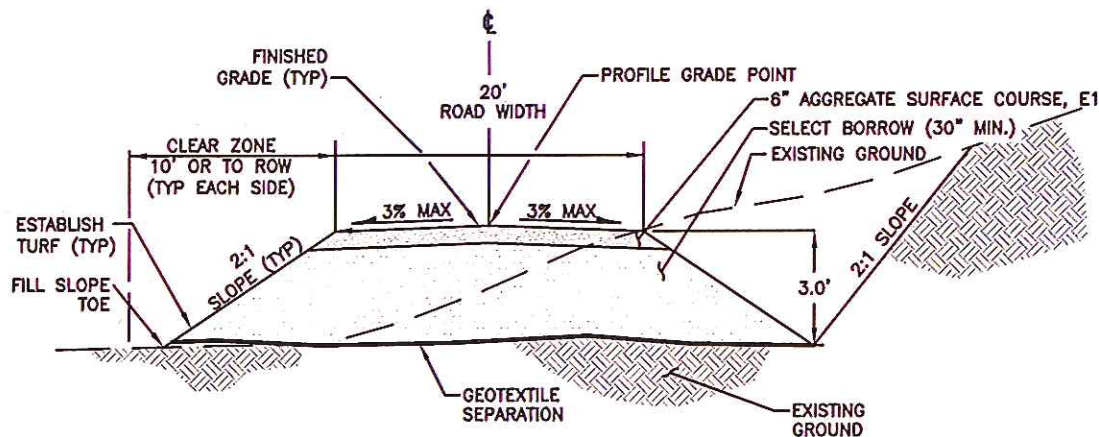

TWO-LANE ROAD SECTION

SCALE: NTS

STA: 223+00 TO 233+00

NAME: TYPICAL SECTIONS
 LOCATION: CLARKS POINT & EKUK, AK
 SEC 36, T16S, R56W,
 SEC 31, T16S, R55W,
 SEC 6-7, T16S, R55W, &
 SEC 11-12, T16S, R56W
 SEWARD MERIDIAN
 WATERWAY: NUSHAGAK RIVER
 COE #: POA-2013-380, NUSHAGAK
 RIVER
 SHEET: 3 OF 29
 DATUM: N/A

1. THIS TURNOUT MAY ALSO BE USED ON STRAIGHT AREAS ALONG THE ROAD CORRIDOR.



SCALE: NTS





SCALE: NTS




SCALE: NTS


STA: 14+62, 21+55, 68+70, 71+05, 83+20, 167+05, 173+98, 174+02, 179+15, AND 226+00

NAME: TYPICAL SECTIONS
LOCATION: CLARKS POINT & EKUK, AK
SEC 36, T15S, R56W,
SEC 31, T15S, R55W,
SEC 6-7, T16S, R55W, &
SEC 11-12, T16S, R56W
SEWARD MERIDIAN
WATERWAY: NUSHAGAK RIVER
COE #: POA-2013-380, NUSHAGAK
RIVER
SHEET: 4 OF 29
DATUM: N/A

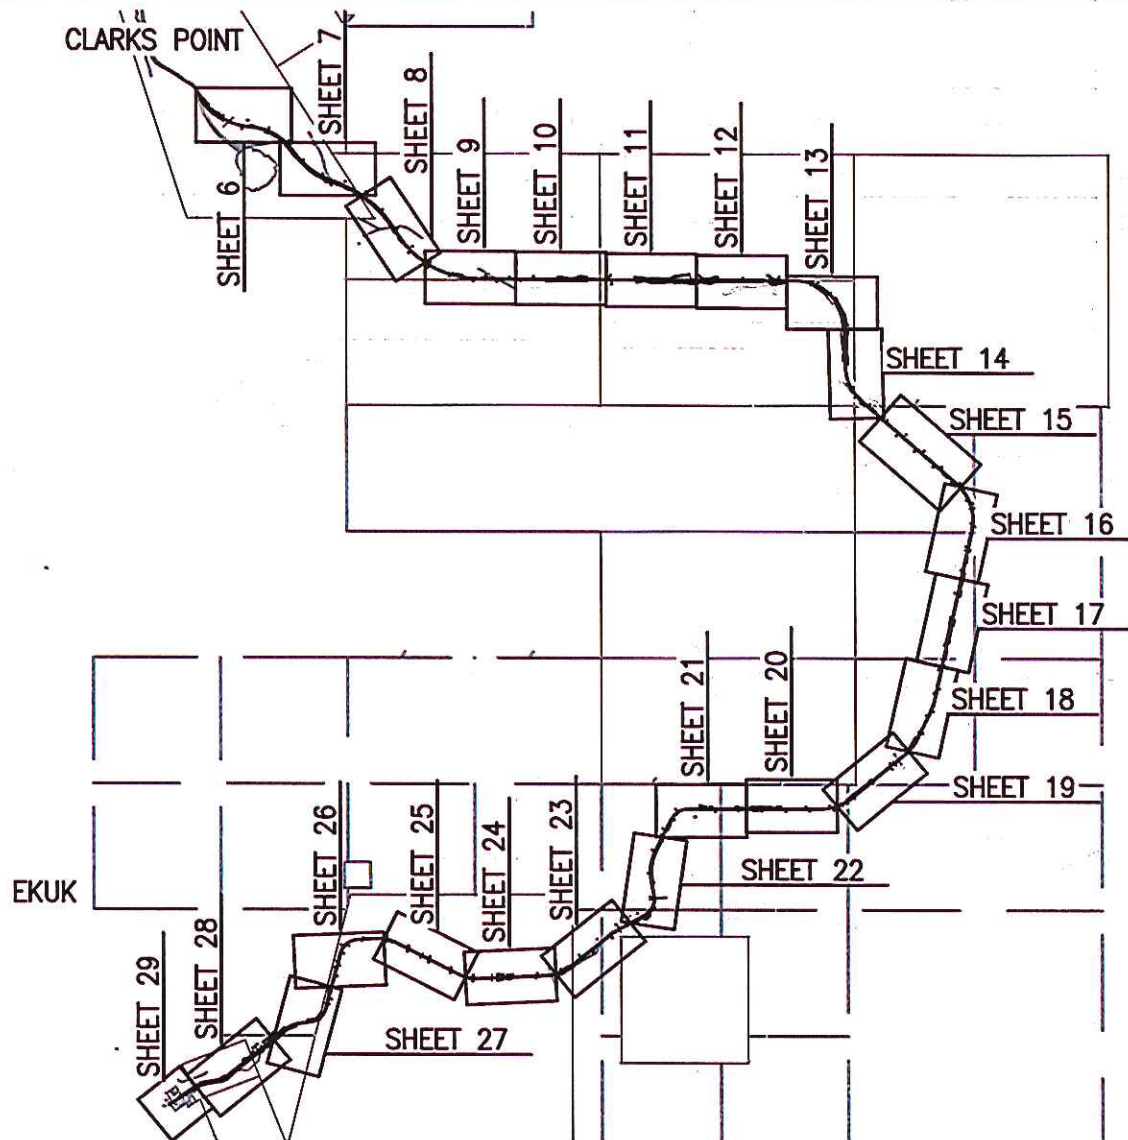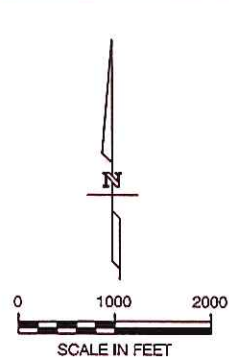


NAME: SITE PLAN - KEY MAP
 LOCATION: CLARKS POINT & EKUK, AK
 SEC 36, T15S, R56W,
 SEC 31, T15S, R55W,
 SEC 6-7, T16S, R55W, &
 SEC 11-12, T16S, R56W
 SEWARD MERIDIAN
 WATERWAY: NUSHAGAK RIVER
 COE #: POA-2013-380, NUSHAGAK
 RIVER
 SHEET: 5 OF 29
 DATUM: NAD 83

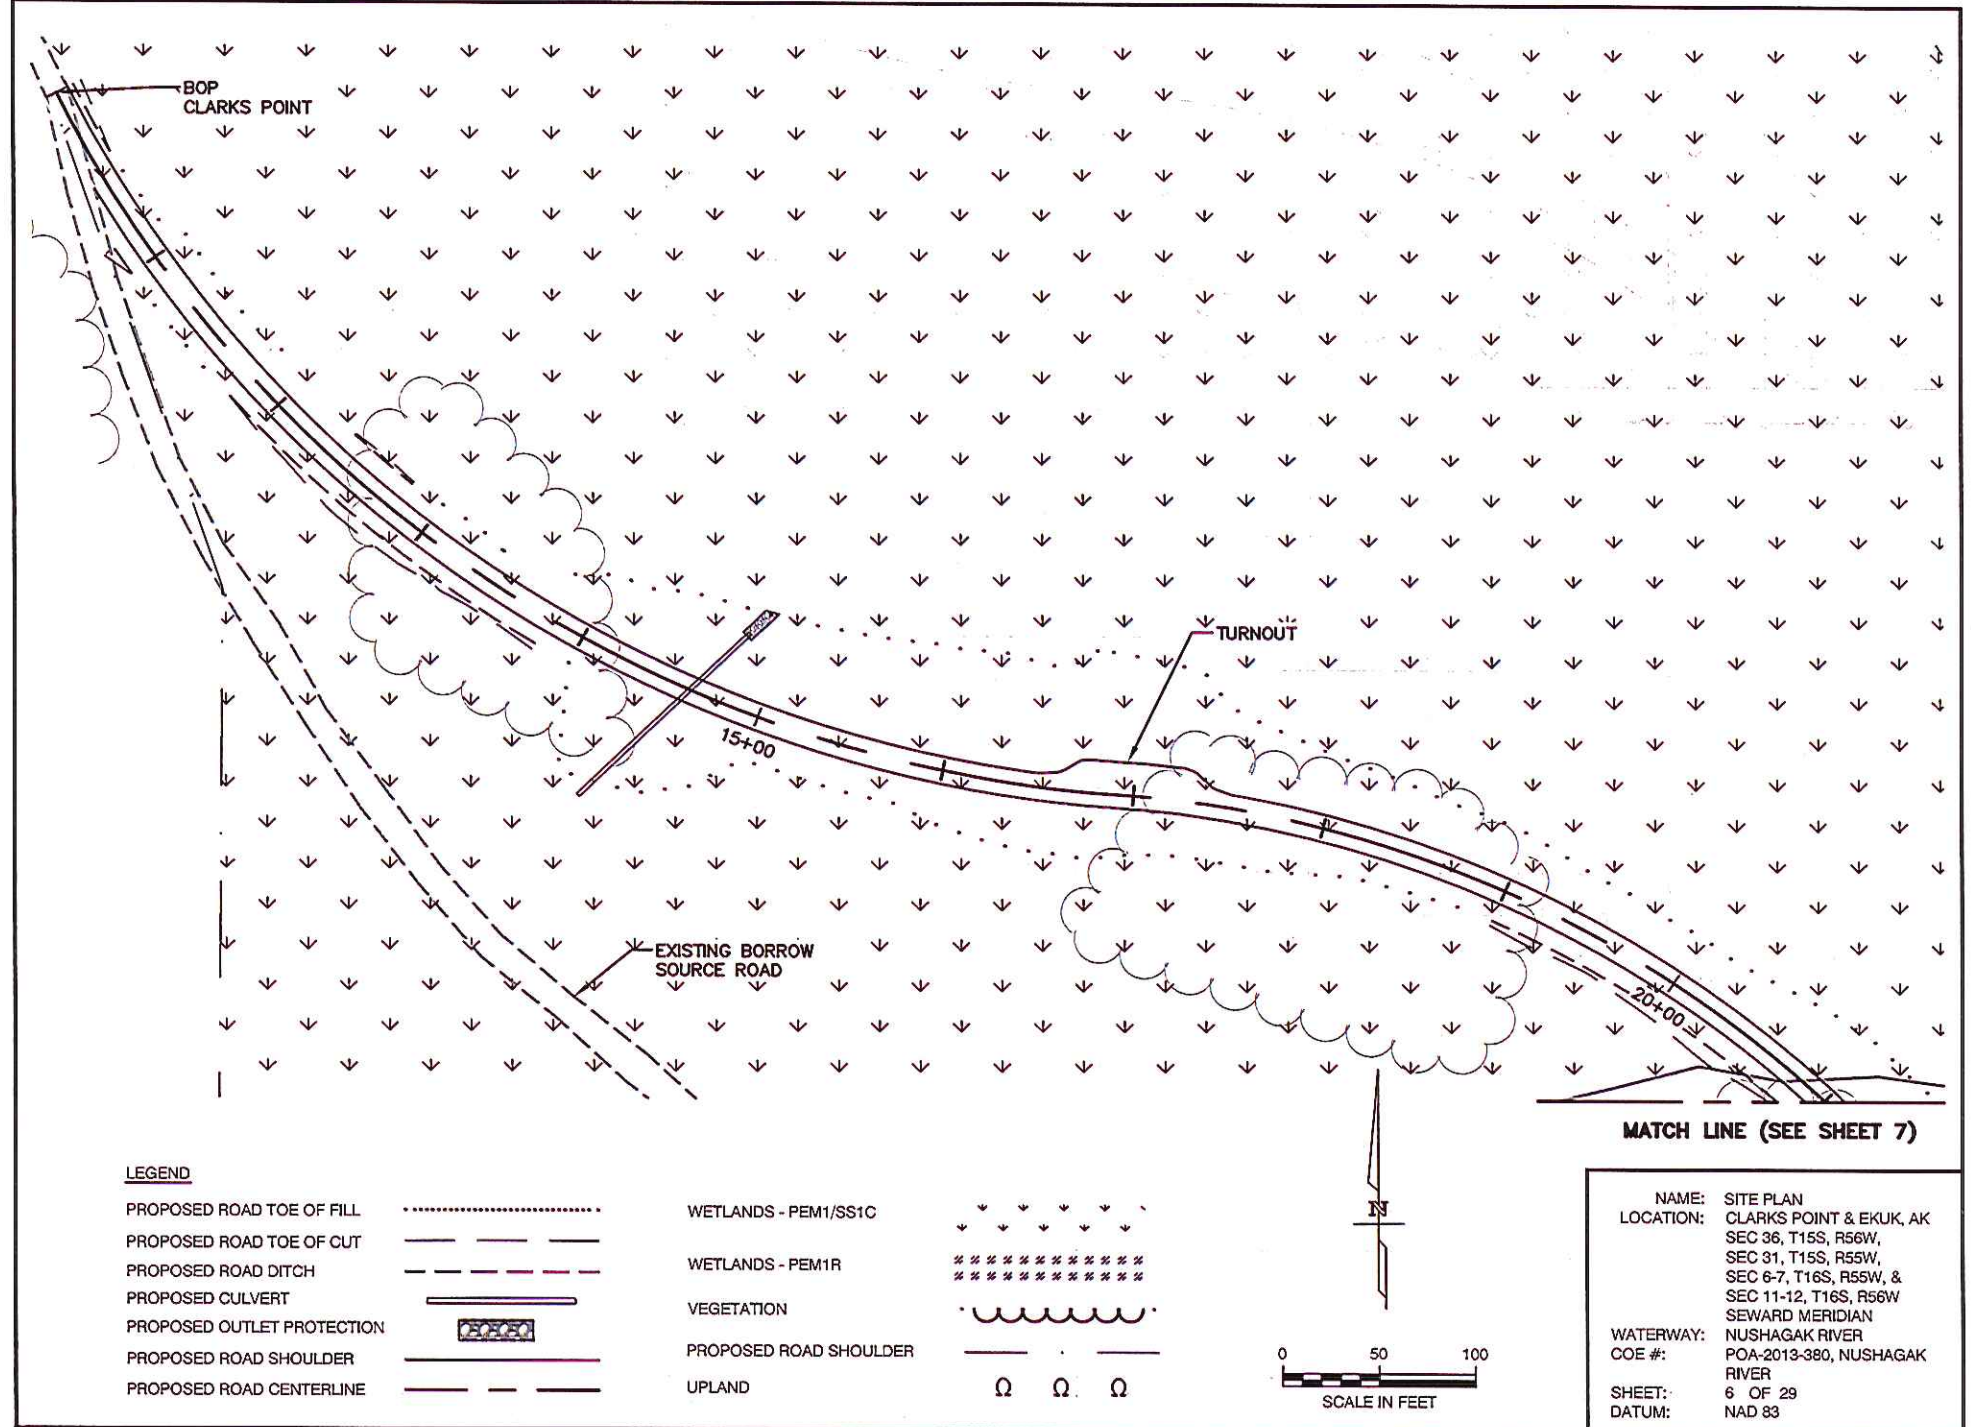

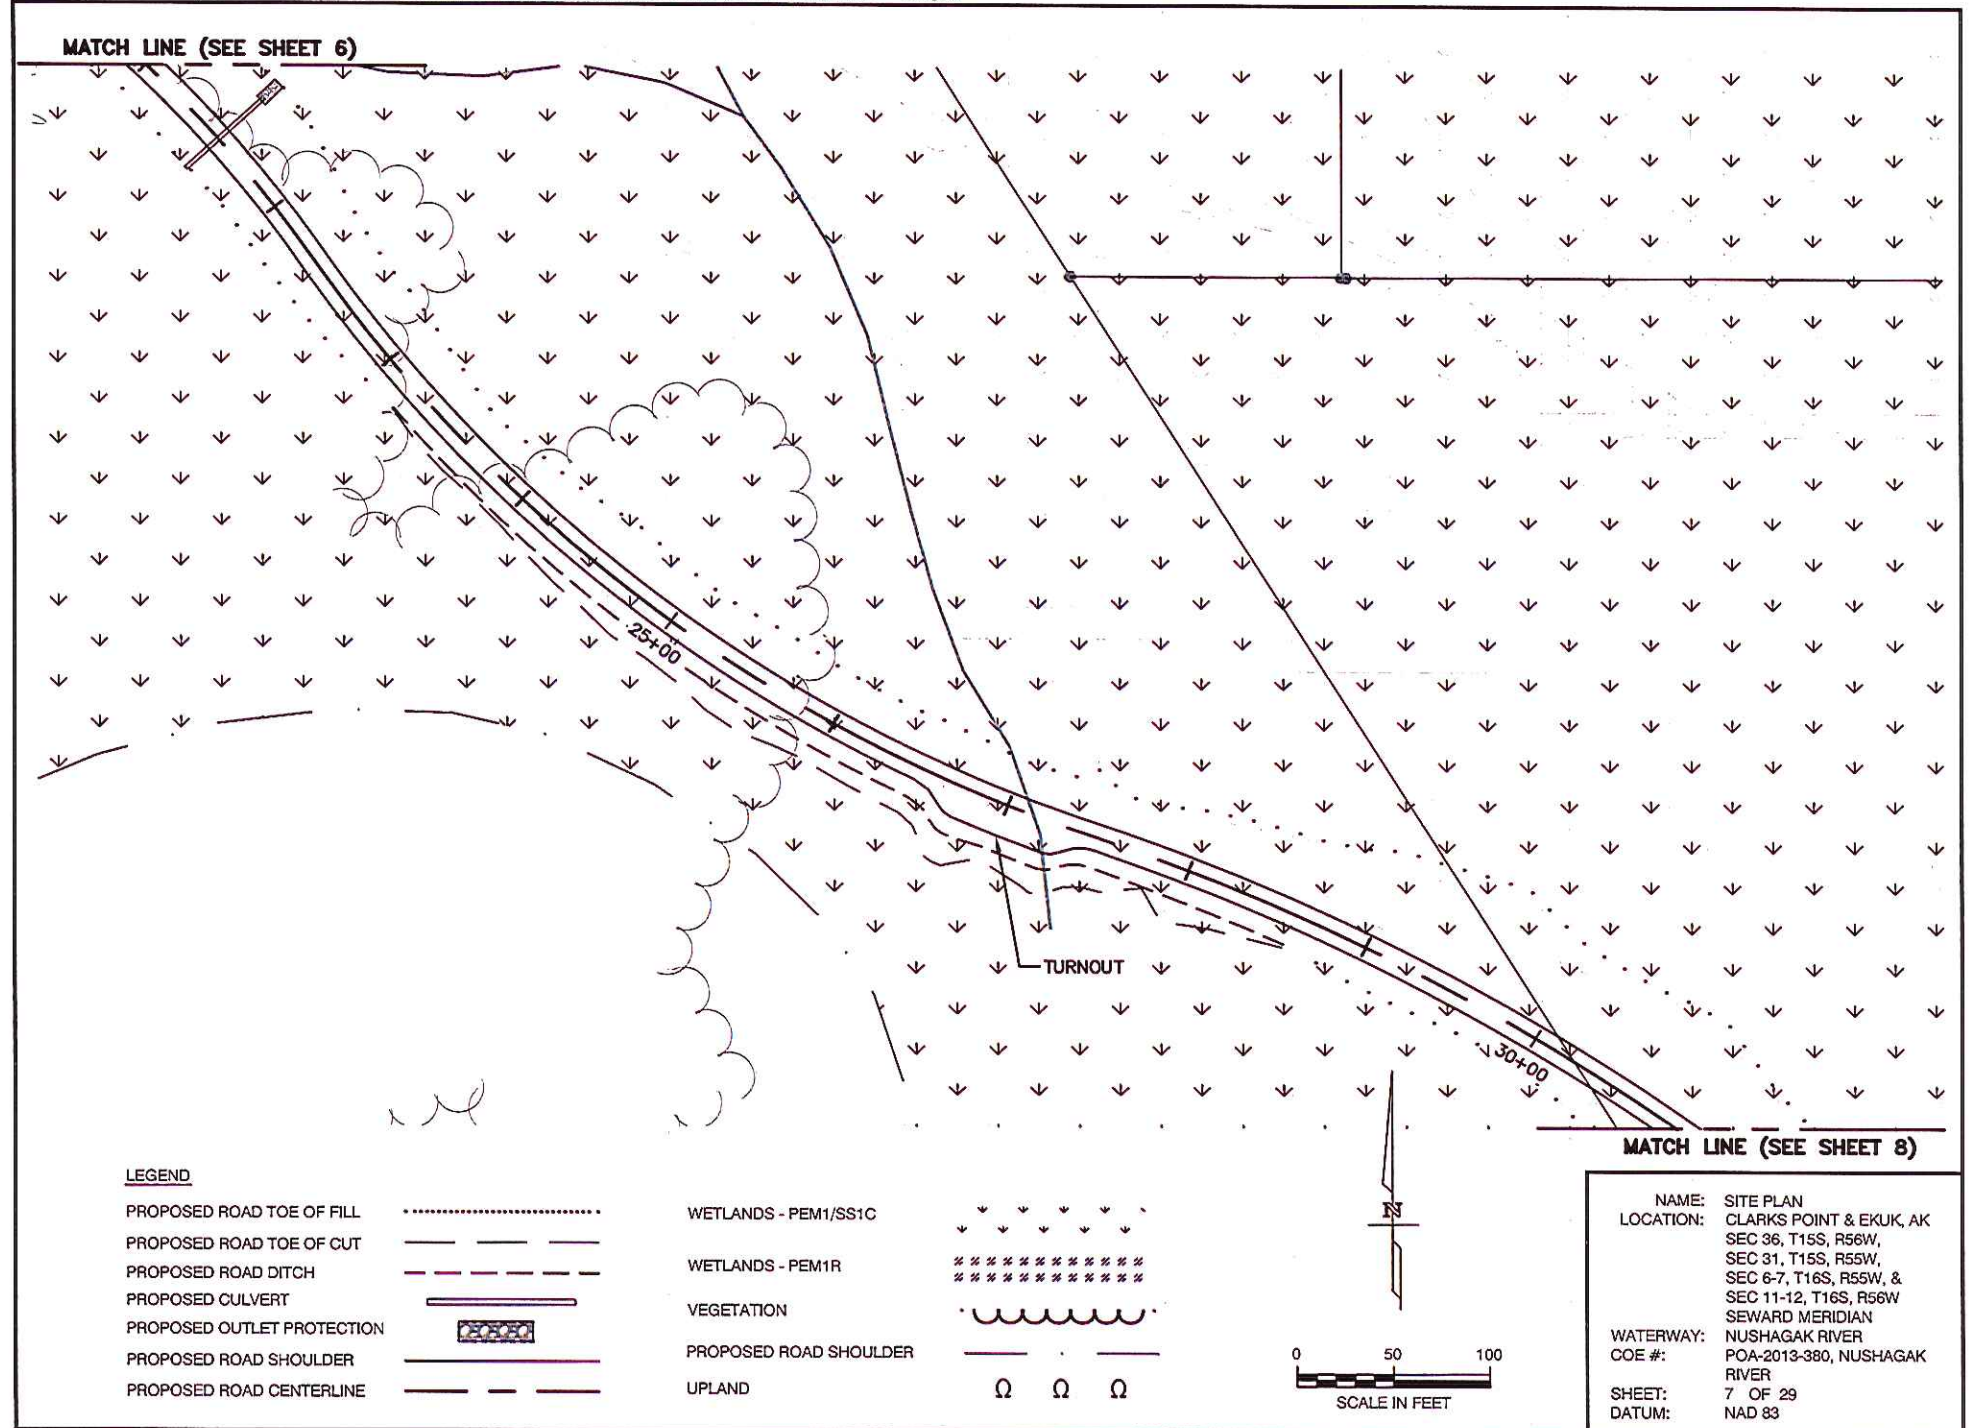

MATCH LINE (SEE SHEET 7)



MATCH LINE (SEE SHEET 9)

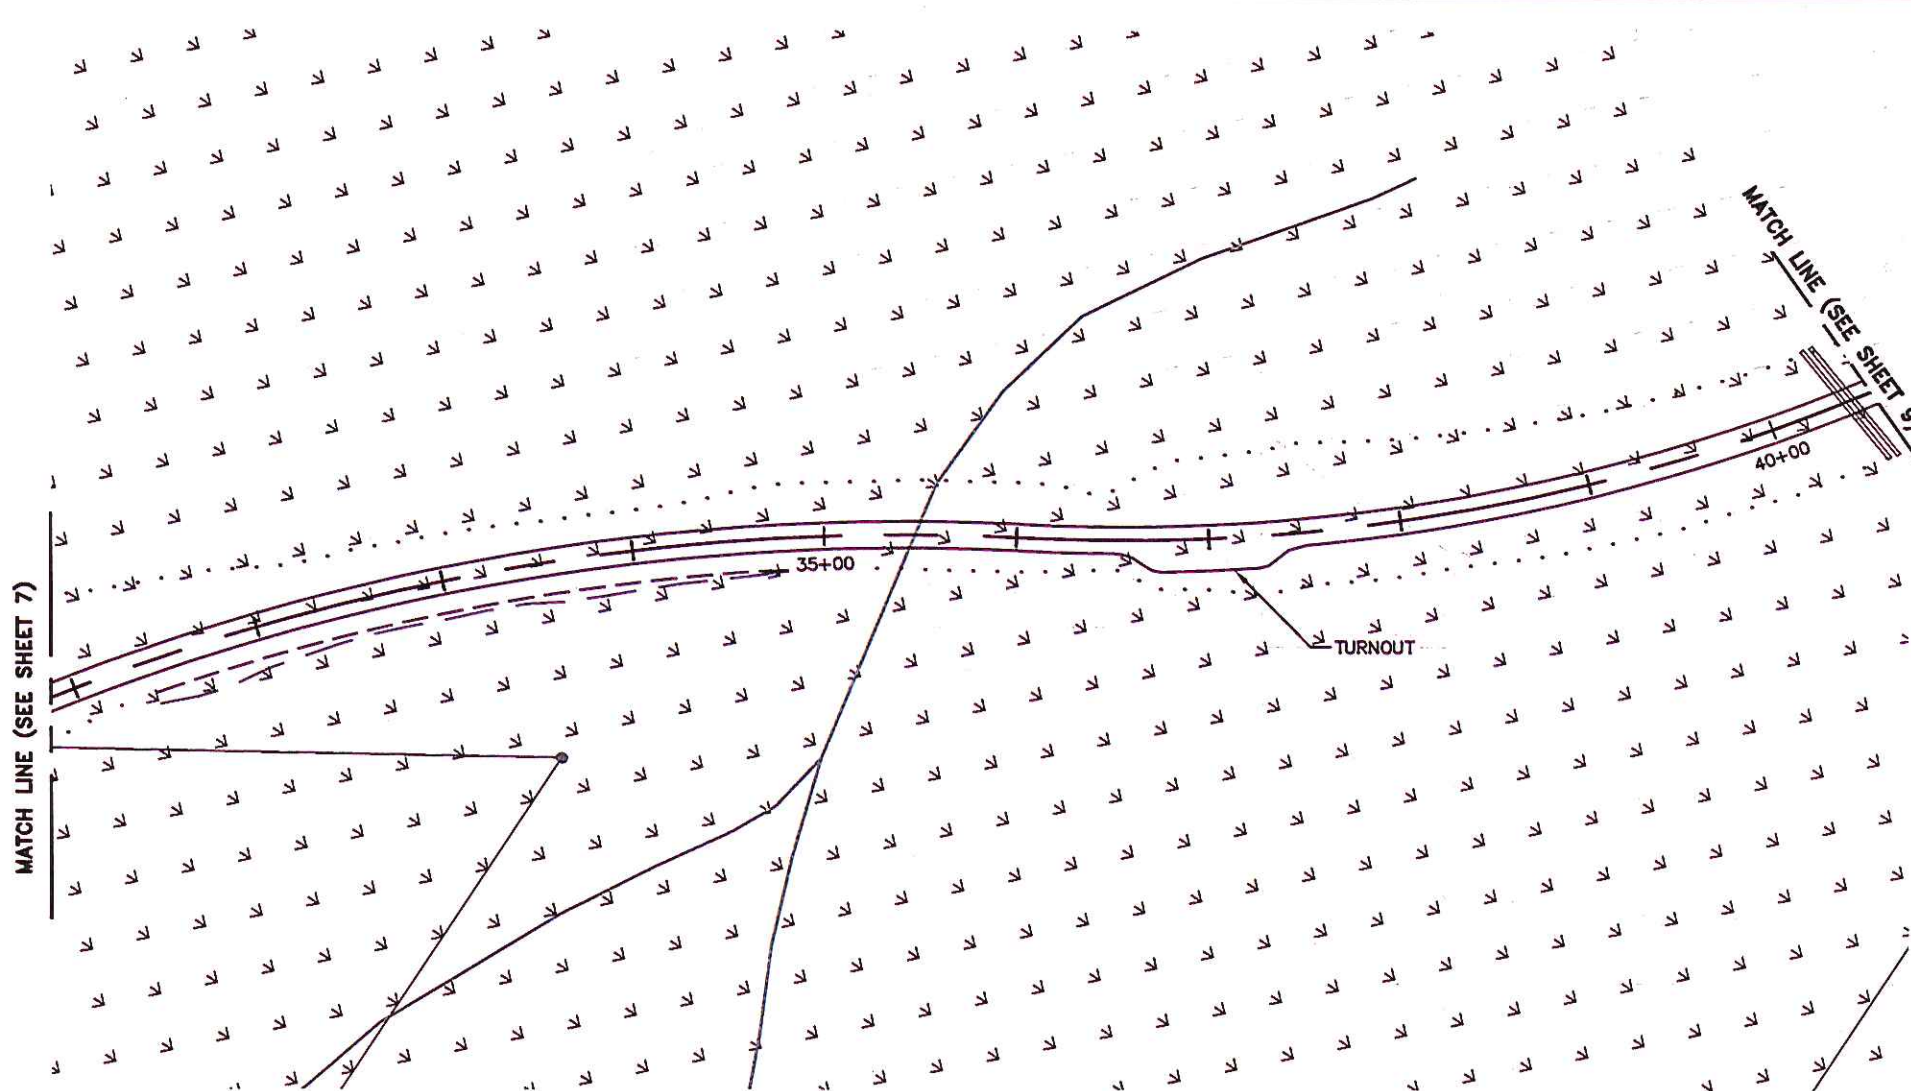


LEGEND

PROPOSED ROAD TOE OF FILL	
PROPOSED ROAD TOE OF CUT	----
PROPOSED ROAD DITCH	----
PROPOSED CULVERT	=====
PROPOSED OUTLET PROTECTION	=====
PROPOSED ROAD SHOULDER	----
PROPOSED ROAD CENTERLINE	----

WETLANDS - PEM1/SS1C	
WETLANDS - PEM1R	
VEGETATION	~~~~~
PROPOSED ROAD SHOULDER	----
UPLAND	Ω Ω Ω

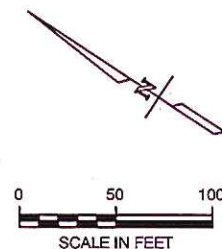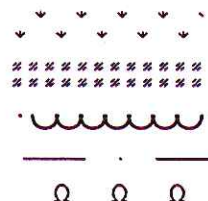


NAME: SITE PLAN
 LOCATION: CLARKS POINT & EKUK, AK
 SEC 36, T15S, R56W,
 SEC 31, T15S, R55W,
 SEC 6-7, T16S, R55W, &
 SEC 11-12, T16S, R56W
 SEWARD MERIDIAN
 WATERWAY: NUSHAGAK RIVER
 RIVER
 SHEET: 8 OF 29
 DATUM: NAD 83

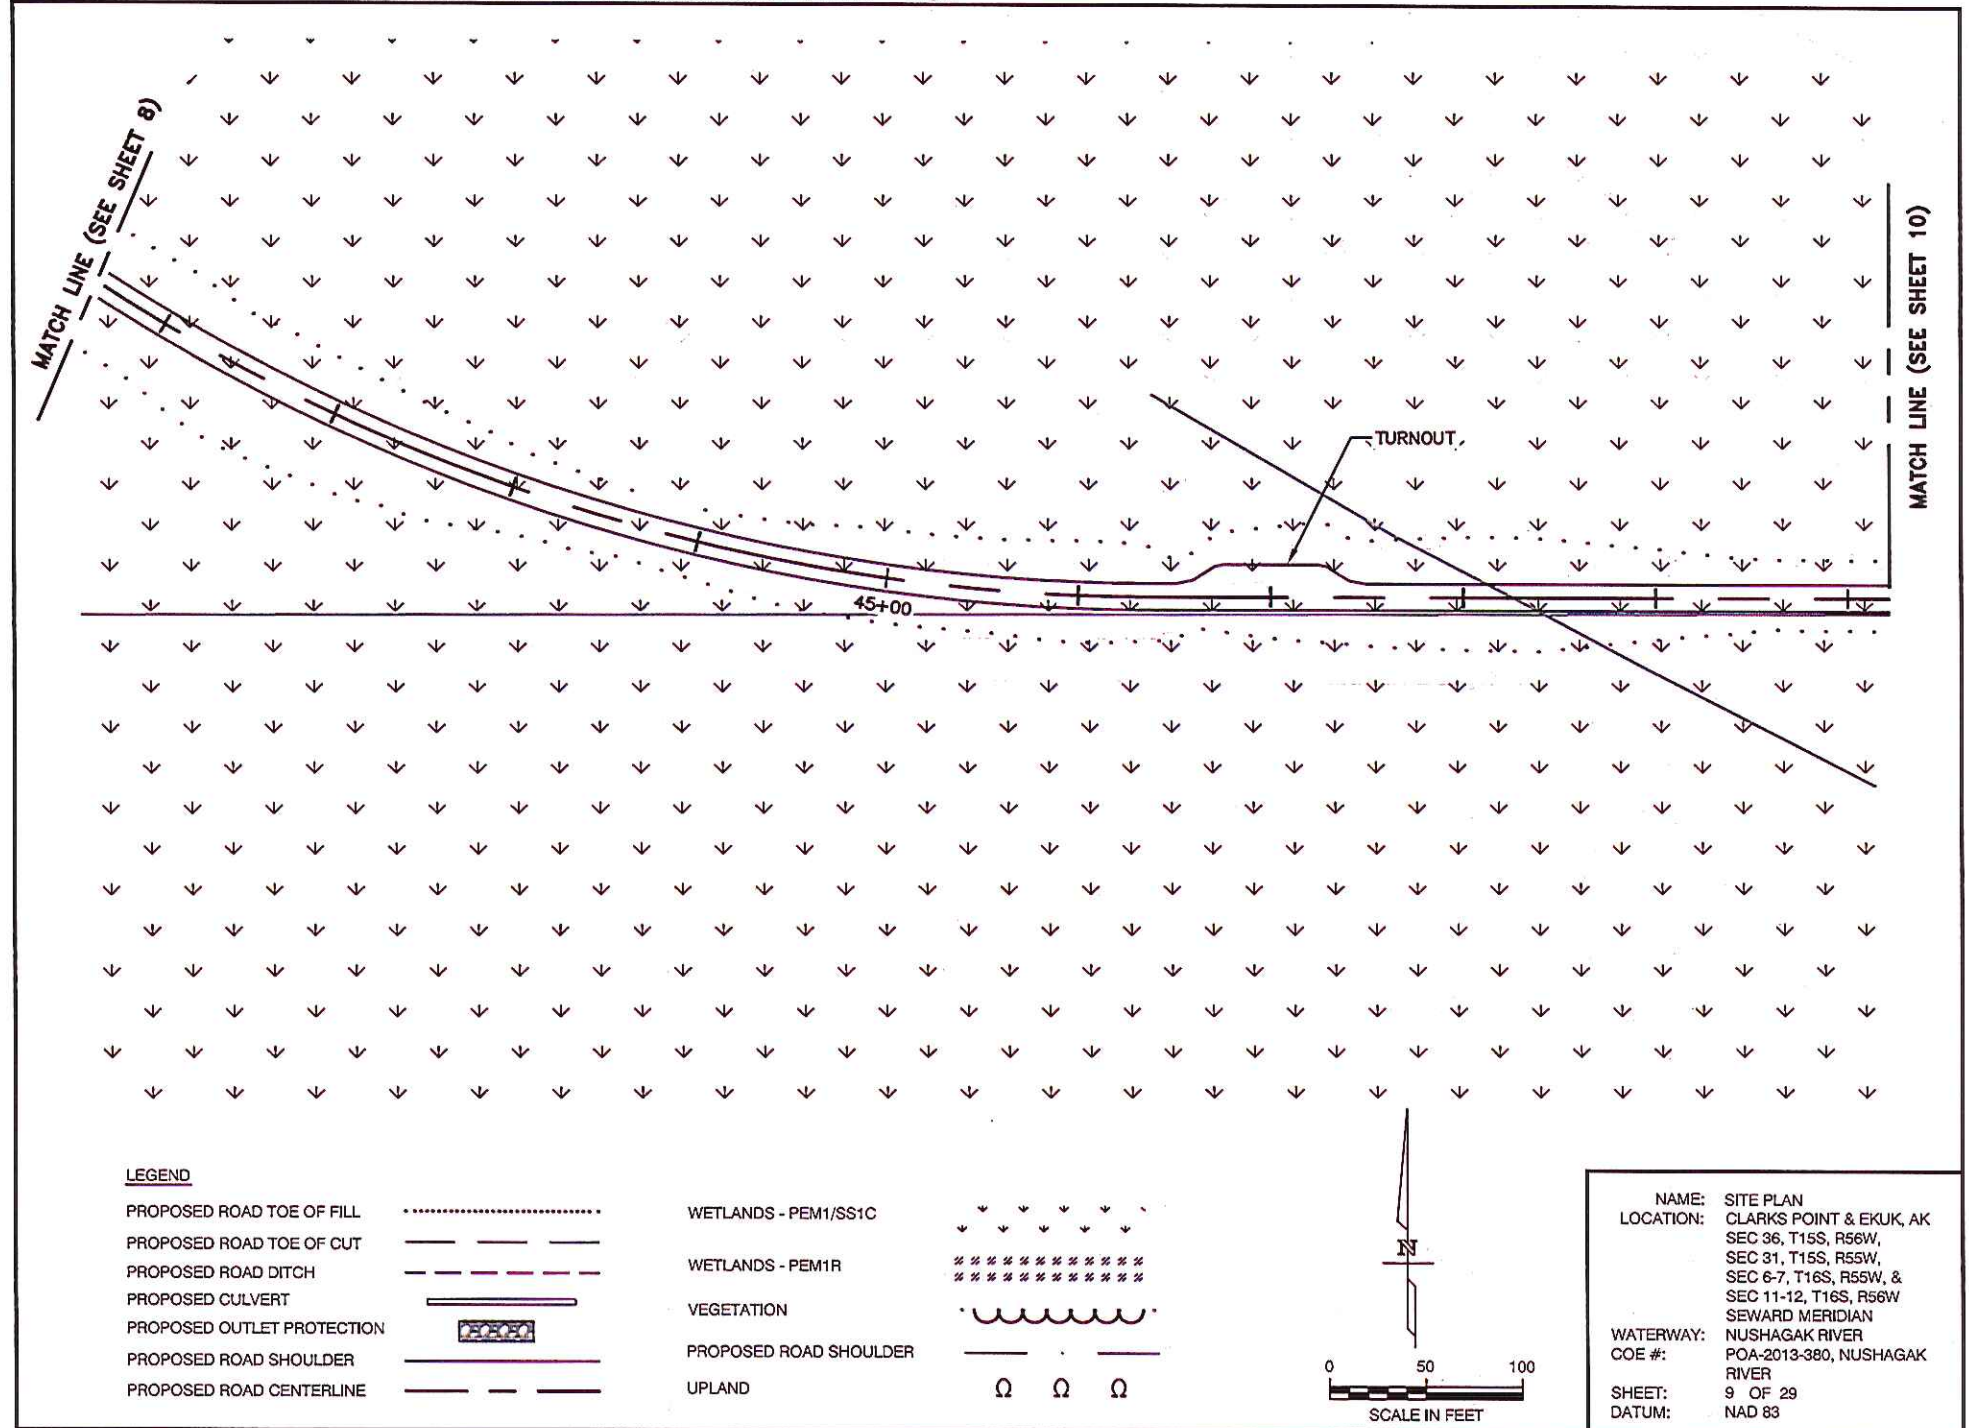

MATCH LINE (SEE SHEET 9)



MATCH LINE (SEE SHEET 11)

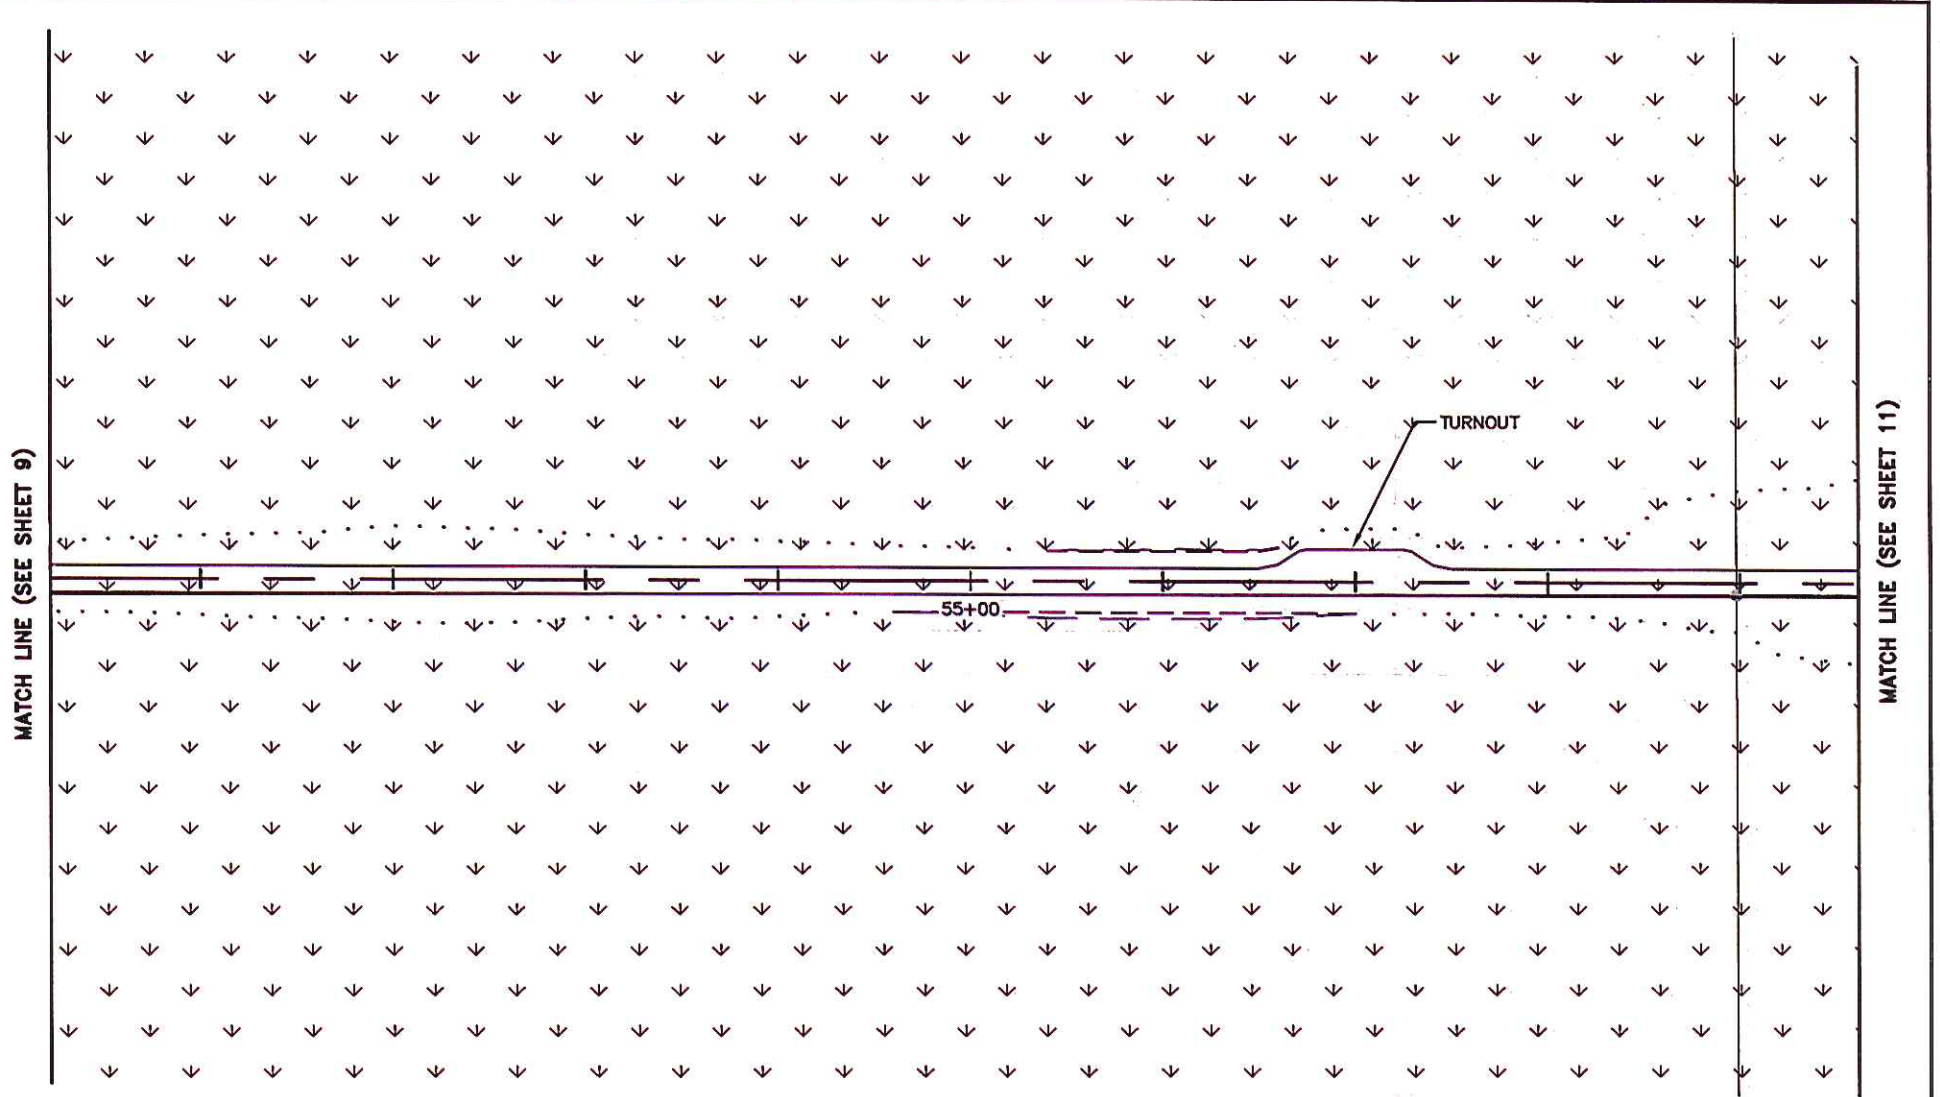

LEGEND

PROPOSED ROAD TOE OF FILL
 PROPOSED ROAD TOE OF CUT - - - - -
 PROPOSED ROAD DITCH - - - - -
 PROPOSED CULVERT [Symbol]
 PROPOSED OUTLET PROTECTION [Symbol]
 PROPOSED ROAD SHOULDER [Symbol]
 PROPOSED ROAD CENTERLINE [Symbol]

WETLANDS - PEM1/SS1C [Symbol]
 WETLANDS - PEM1R [Symbol]
 VEGETATION [Symbol]
 PROPOSED ROAD SHOULDER [Symbol]
 UPLAND [Symbol]

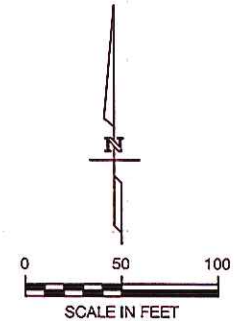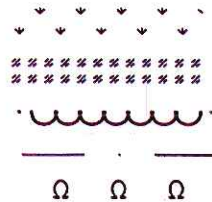

NAME: SITE PLAN
 LOCATION: CLARKS POINT & EKUK, AK
 SEC 36, T15S, R56W,
 SEC 31, T15S, R55W,
 SEC 6-7, T16S, R55W, &
 SEC 11-12, T16S, R56W
 SEWARD MERIDIAN
 WATERWAY: NUSHAGAK RIVER
 COE #: POA-2013-380, NUSHAGAK
 RIVER
 SHEET: 10 OF 29
 DATUM: NAD 83

MATCH LINE (SEE SHEET 10)

MATCH LINE (SEE SHEET 12)

60+00


65+00

TURNOUT

LEGEND

PROPOSED ROAD TOE OF FILL	
PROPOSED ROAD TOE OF CUT	---
PROPOSED ROAD DITCH	- - -
PROPOSED CULVERT	=====
PROPOSED OUTLET PROTECTION	
PROPOSED ROAD SHOULDER	=====
PROPOSED ROAD CENTERLINE	---

WETLANDS - PEM1/SS1C	
WETLANDS - PEM1R	
VEGETATION	
PROPOSED ROAD SHOULDER	=====
UPLAND	Ω Ω Ω

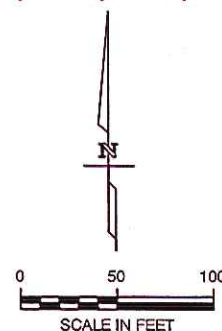

NAME: SITE PLAN
 LOCATION: CLARKS POINT & EKUK, AK
 SEC 36, T15S, R56W,
 SEC 31, T15S, R55W,
 SEC 6-7, T16S, R55W, &
 SEC 11-12, T16S, R56W
 SEWARD MERIDIAN
 WATERWAY: NUSHAGAK RIVER
 COE #: POA-2013-380, NUSHAGAK
 RIVER
 SHEET: 11 OF 29
 DATUM: NAD 83



MATCH LINE (SEE SHEET 11)

MATCH LINE (SEE SHEET 13)

LEGEND


PROPOSED ROAD TOE OF FILL
 PROPOSED ROAD TOE OF CUT ---
 PROPOSED ROAD DITCH - - -
 PROPOSED CULVERT [Symbol]
 PROPOSED OUTLET PROTECTION [Symbol]
 PROPOSED ROAD SHOULDER ---
 PROPOSED ROAD CENTERLINE ---

WETLANDS - PEM1/SS1C [Symbol]
 WETLANDS - PEM1R [Symbol]
 VEGETATION [Symbol]
 PROPOSED ROAD SHOULDER ---
 UPLAND [Symbol]

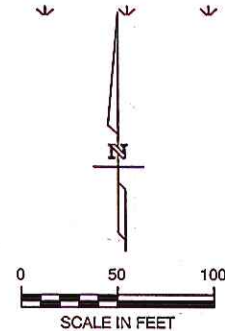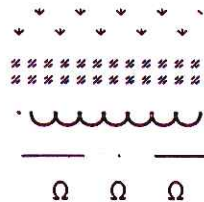

NAME: SITE PLAN
 LOCATION: CLARKS POINT & EKUK, AK
 SEC 36, T15S, R56W,
 SEC 31, T15S, R55W,
 SEC 6-7, T16S, R55W, &
 SEC 11-12, T16S, R56W
 SEWARD MERIDIAN
 WATERWAY: NUSHAGAK RIVER
 COE #: POA-2013-380, NUSHAGAK
 RIVER
 SHEET: 12 OF 29
 DATUM: NAD 83

MATCH LINE (SEE SHEET 12)

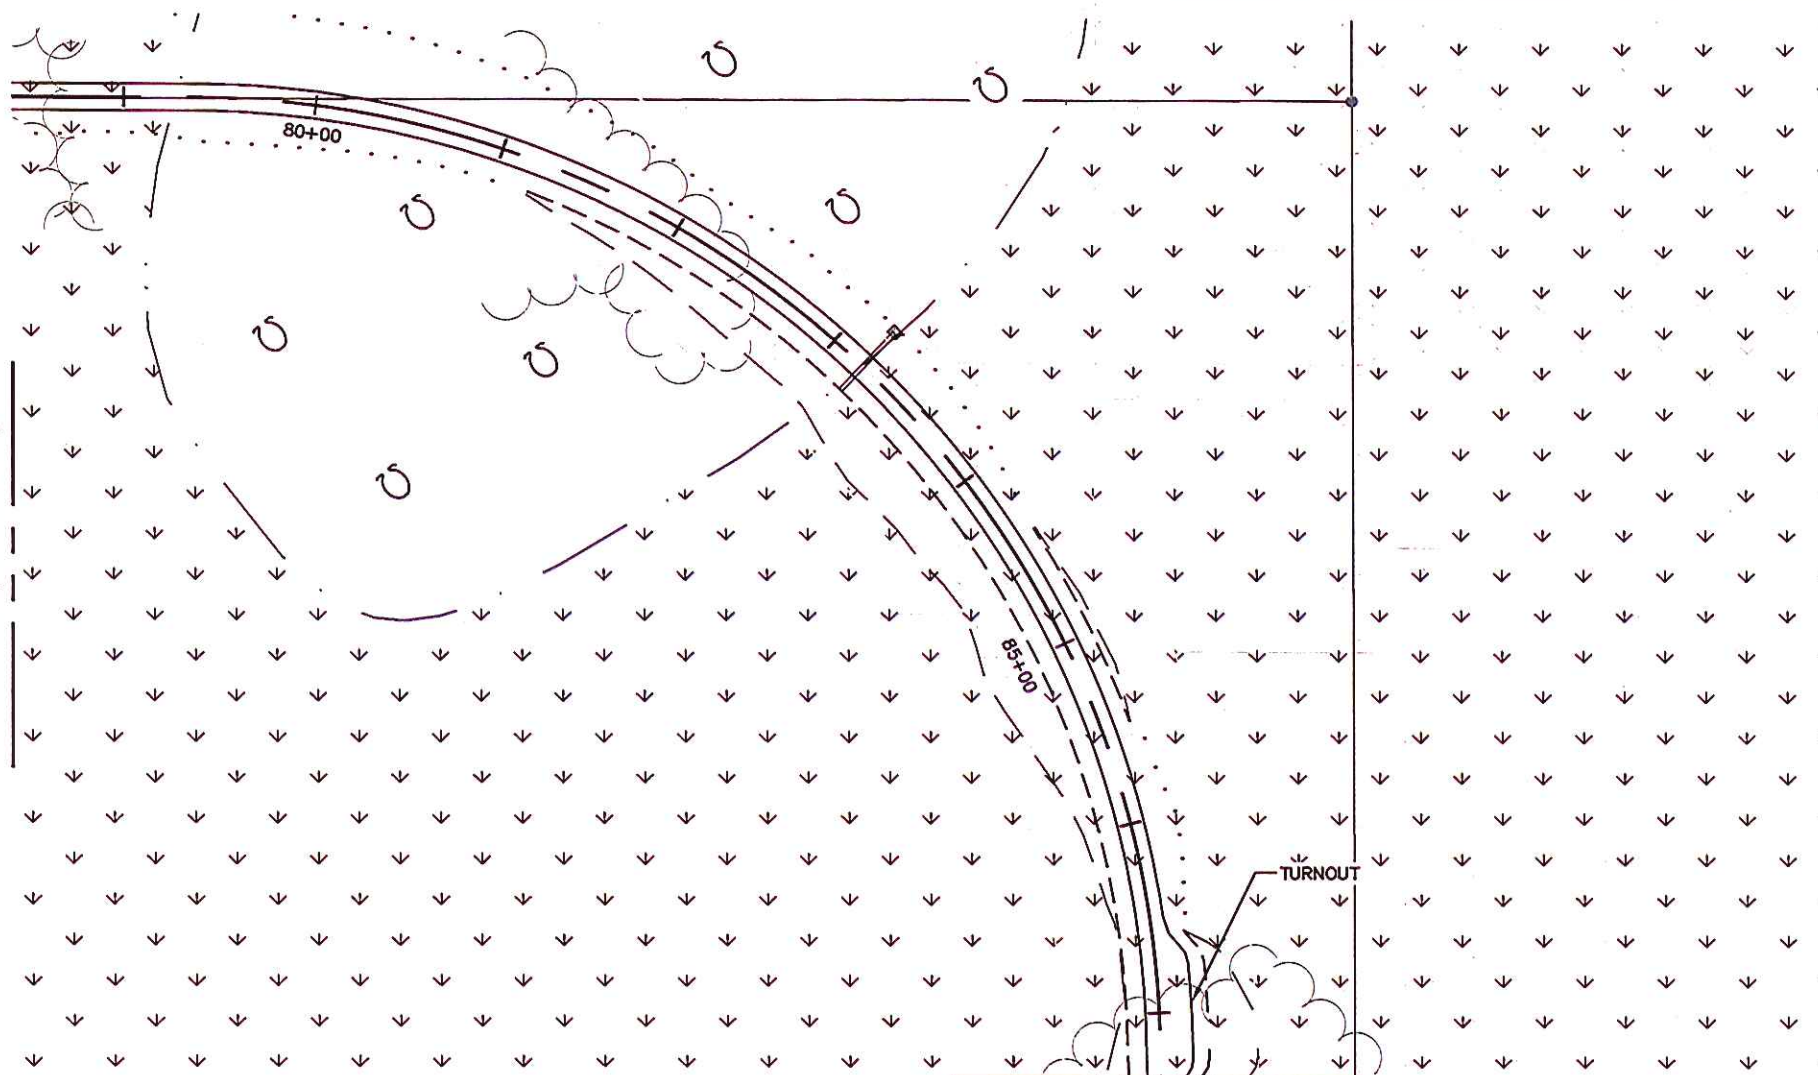


MATCH LINE (SEE SHEET 14)

LEGEND

PROPOSED ROAD TOE OF FILL
 PROPOSED ROAD TOE OF CUT ---
 PROPOSED ROAD DITCH - - -
 PROPOSED CULVERT [Symbol]
 PROPOSED OUTLET PROTECTION [Symbol]
 PROPOSED ROAD SHOULDER ---
 PROPOSED ROAD CENTERLINE ---

WETLANDS - PEM1/SS1C [Symbol]
 WETLANDS - PEM1R [Symbol]
 VEGETATION [Symbol]
 PROPOSED ROAD SHOULDER ---
 UPLAND [Symbol]

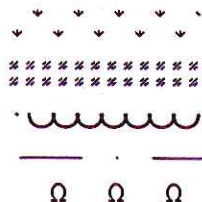


0 50 100
 SCALE IN FEET



NAME: SITE PLAN
 LOCATION: CLARKS POINT & EKUK, AK
 SEC 36, T15S, R56W,
 SEC 31, T15S, R55W,
 SEC 6-7, T16S, R55W, &
 SEC 11-12, T16S, R56W
 SEWARD MERIDIAN
 WATERWAY: NUSHAGAK RIVER
 COE #: POA-2013-380, NUSHAGAK
 RIVER
 SHEET: 13 OF 29
 DATUM: NAD 83

MATCH LINE (SEE SHEET 13)

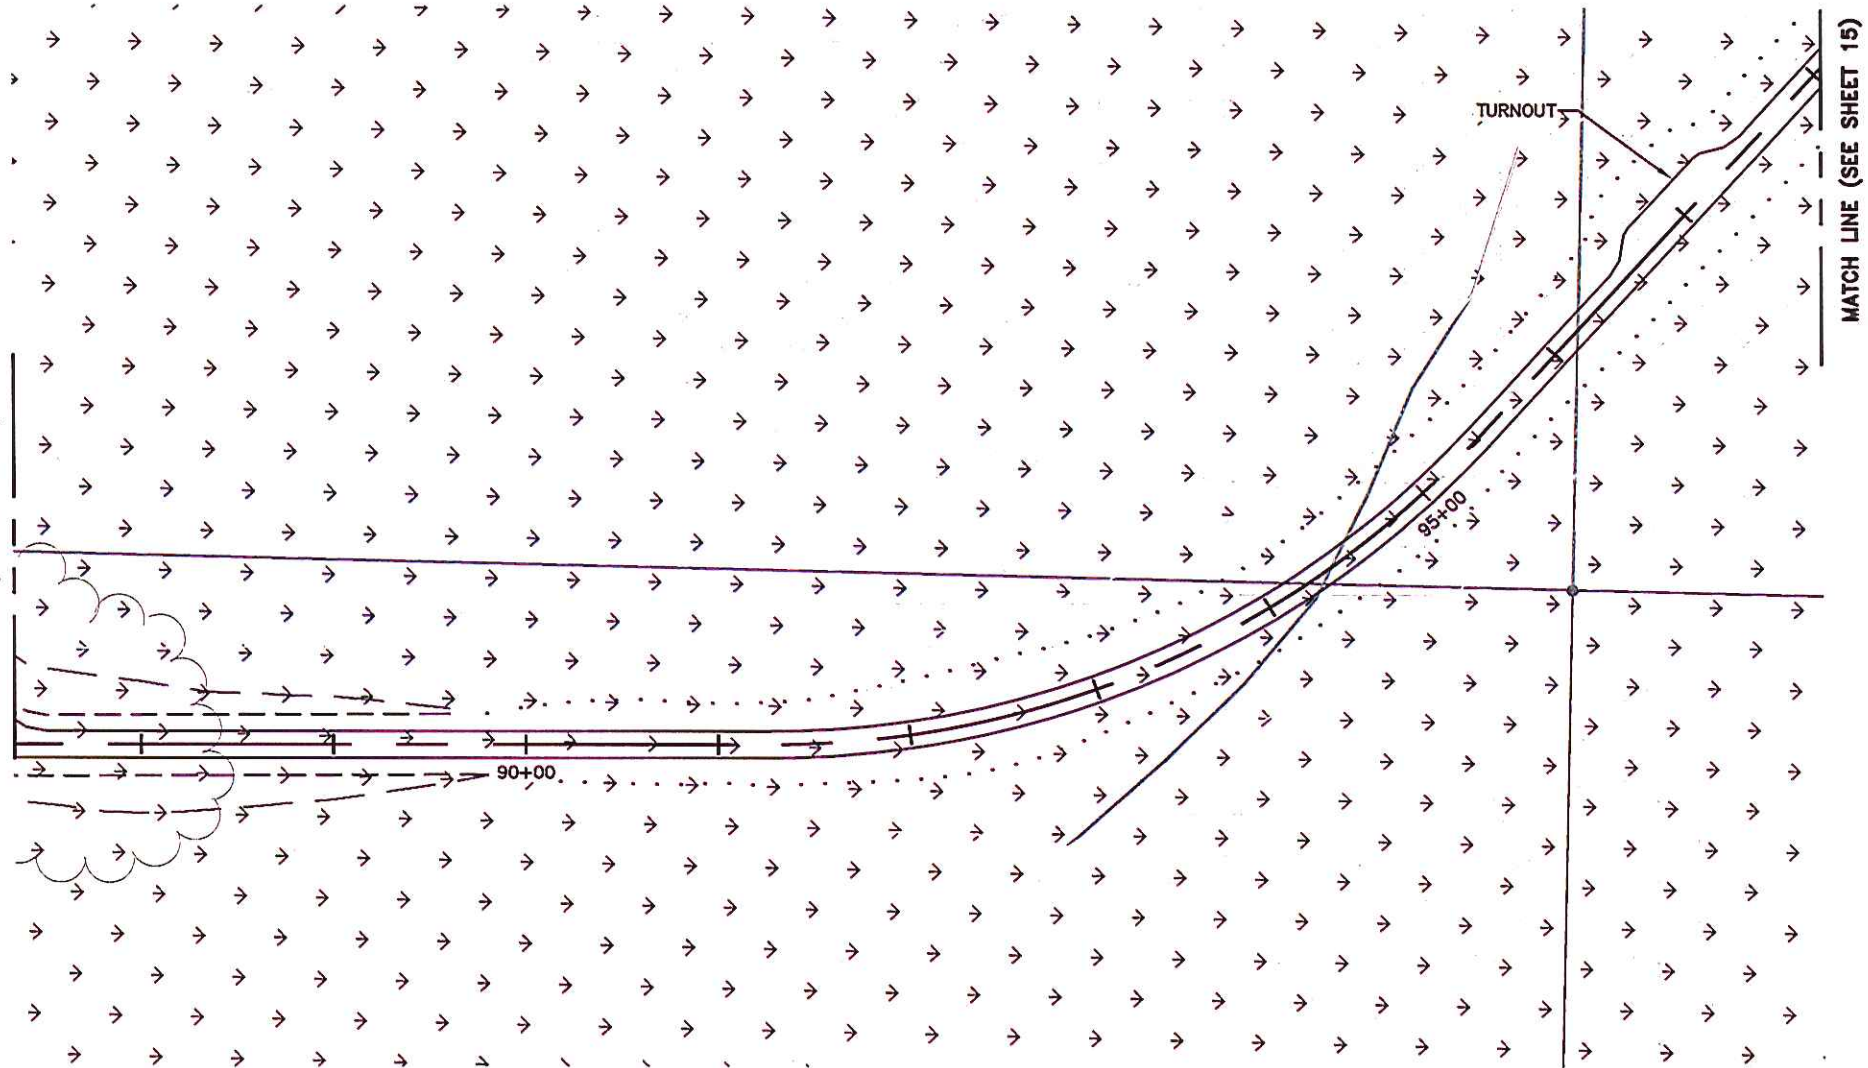


MATCH LINE (SEE SHEET 15)

LEGEND

PROPOSED ROAD TOE OF FILL	
PROPOSED ROAD TOE OF CUT	----
PROPOSED ROAD DITCH	----
PROPOSED CULVERT	=====
PROPOSED OUTLET PROTECTION	=====
PROPOSED ROAD SHOULDER	----
PROPOSED ROAD CENTERLINE	----

WETLANDS - PEM1/SS1C	*****
WETLANDS - PEM1R	*****
VEGETATION	~~~~~
PROPOSED ROAD SHOULDER	----
UPLAND	Ω Ω Ω

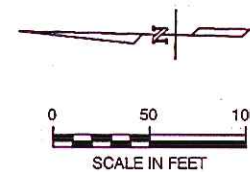

NAME: SITE PLAN
 LOCATION: CLARKS POINT & EKUK, AK
 SEC 36, T15S, R56W,
 SEC 31, T15S, R55W,
 SEC 6-7, T16S, R55W, &
 SEC 11-12, T16S, R56W
 SEWARD MERIDIAN
 WATERWAY: NUSHAGAK RIVER
 COE #: POA-2013-380, NUSHAGAK
 RIVER
 SHEET: 14 OF 29
 DATUM: NAD 83



MATCH LINE (SEE SHEET 14)

MATCH LINE (SEE SHEET 16)

LEGEND

PROPOSED ROAD TOE OF FILL
 PROPOSED ROAD TOE OF CUT ———
 PROPOSED ROAD DITCH ———
 PROPOSED CULVERT ———
 PROPOSED OUTLET PROTECTION ———
 PROPOSED ROAD SHOULDER ———
 PROPOSED ROAD CENTERLINE ———

WETLANDS - PEM1/SS1C
 WETLANDS - PEM1R
 VEGETATION
 PROPOSED ROAD SHOULDER
 UPLAND

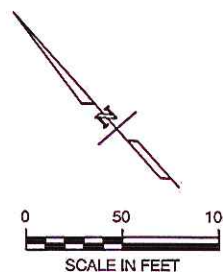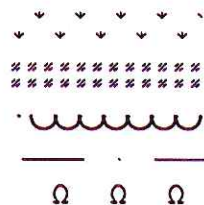

NAME: SITE PLAN
 LOCATION: CLARKS POINT & EKUK, AK
 SEC 36, T15S, R56W,
 SEC 31, T15S, R55W,
 SEC 6-7, T16S, R55W, &
 SEC 11-12, T16S, R56W
 SEWARD MERIDIAN
 WATERWAY: NUSHAGAK RIVER
 COE #: POA-2013-380, NUSHAGAK
 RIVER
 SHEET: 15 OF 29
 DATUM: NAD 83

100+00

105+00

TURNOUT


MATCH LINE (SEE SHEET 15)

MATCH LINE (SEE SHEET 17)

LEGEND

PROPOSED ROAD TOE OF FILL	
PROPOSED ROAD TOE OF CUT	---
PROPOSED ROAD DITCH	- - -
PROPOSED CULVERT	=====
PROPOSED OUTLET PROTECTION	
PROPOSED ROAD SHOULDER	=====
PROPOSED ROAD CENTERLINE	---

WETLANDS - PEM1/SS1C	
WETLANDS - PEM1R	
VEGETATION	
PROPOSED ROAD SHOULDER	=====
UPLAND	Ω Ω Ω

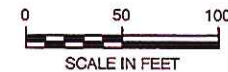

NAME: SITE PLAN
 LOCATION: CLARKS POINT & EKUK, AK
 SEC 36, T15S, R56W,
 SEC 31, T15S, R55W,
 SEC 6-7, T16S, R55W, &
 SEC 11-12, T16S, R56W
 SEWARD MERIDIAN
 WATERWAY: NUSHAGAK RIVER
 COE #: POA-2013-380, NUSHAGAK
 RIVER
 SHEET: 16 OF 29
 DATUM: NAD 83

MATCH LINE (SEE SHEET 16)

MATCH LINE (SEE SHEET 18)

TURNOUT


120+00

125+00

LEGEND

PROPOSED ROAD TOE OF FILL	
PROPOSED ROAD TOE OF CUT	----
PROPOSED ROAD DITCH	- - - -
PROPOSED CULVERT	=====
PROPOSED OUTLET PROTECTION	
PROPOSED ROAD SHOULDER	=====
PROPOSED ROAD CENTERLINE	=====

WETLANDS - PEM1/SS1C	
WETLANDS - PEM1R	
VEGETATION	
PROPOSED ROAD SHOULDER	=====
UPLAND	Ω Ω Ω

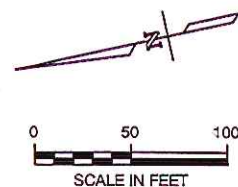

NAME:	SITE PLAN
LOCATION:	CLARKS POINT & EKUK, AK SEC 36, T15S, R56W, SEC 31, T15S, R55W, SEC 6-7, T16S, R55W, & SEC 11-12, T16S, R56W SEWARD MERIDIAN
WATERWAY:	NUSHAGAK RIVER
COE #:	POA-2013-380, NUSHAGAK RIVER
SHEET:	17 OF 29
DATUM:	NAD 83

MATCH LINE (SEE SHEET 17)

MATCH LINE (SEE SHEET 19)

130+00

135+00

TURNOUT

LEGEND

PROPOSED ROAD TOE OF FILL	
PROPOSED ROAD TOE OF CUT	— — — — —
PROPOSED ROAD DITCH	- - - - -
PROPOSED CULVERT	=====
PROPOSED OUTLET PROTECTION	
PROPOSED ROAD SHOULDER	=====
PROPOSED ROAD CENTERLINE	— — — — —



WETLANDS - PEM1/SS1C

WETLANDS - PEM1R

VEGETATION

PROPOSED ROAD SHOULDER

UPLAND

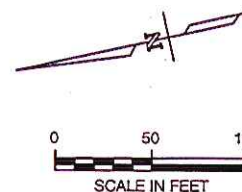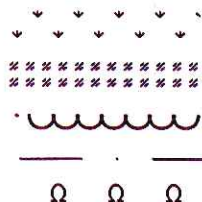

NAME: SITE PLAN
 LOCATION: CLARKS POINT & EKUK, AK
 SEC 36, T15S, R56W,
 SEC 31, T15S, R55W,
 SEC 6-7, T16S, R55W, &
 SEC 11-12, T16S, R56W
 SEWARD MERIDIAN
 WATERWAY: NUSHAGAK RIVER
 COE #: POA-2013-380, NUSHAGAK
 RIVER
 SHEET: 18 OF 29
 DATUM: NAD 83


MATCH LINE (SEE SHEET 18)

MATCH LINE (SEE SHEET 20)

LEGEND

PROPOSED ROAD TOE OF FILL
 PROPOSED ROAD TOE OF CUT ---
 PROPOSED ROAD DITCH - - -
 PROPOSED CULVERT [Symbol]
 PROPOSED OUTLET PROTECTION [Symbol]
 PROPOSED ROAD SHOULDER [Symbol]
 PROPOSED ROAD CENTERLINE [Symbol]

WETLANDS - PEM1/SS1C [Symbol]
 WETLANDS - PEM1R [Symbol]
 VEGETATION [Symbol]
 PROPOSED ROAD SHOULDER [Symbol]
 UPLAND [Symbol]

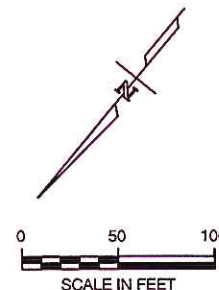

NAME: SITE PLAN
 LOCATION: CLARKS POINT & EKUK, AK
 SEC 36, T15S, R56W,
 SEC 31, T15S, R55W,
 SEC 6-7, T16S, R55W, &
 SEC 11-12, T16S, R56W
 SEWARD MERIDIAN
 WATERWAY: NUSHAGAK RIVER
 COE #: POA-2013-380, NUSHAGAK
 RIVER
 SHEET: 19 OF 29
 DATUM: NAD 83

MATCH LINE (SEE SHEET 19)

MATCH LINE (SEE SHEET 21)

TURNOUT

150+00

155+00

LEGEND

PROPOSED ROAD TOE OF FILL	
PROPOSED ROAD TOE OF CUT	----
PROPOSED ROAD DITCH	- - - -
PROPOSED CULVERT	=====
PROPOSED OUTLET PROTECTION	
PROPOSED ROAD SHOULDER	=====
PROPOSED ROAD CENTERLINE	-----



WETLANDS - PEM1/SS1C

WETLANDS - PEM1R


VEGETATION

PROPOSED ROAD SHOULDER

UPLAND

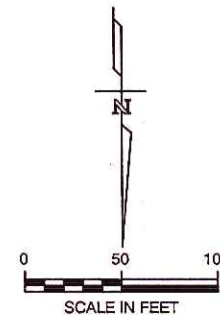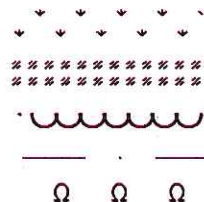

NAME: SITE PLAN
 LOCATION: CLARKS POINT & EKUK, AK
 SEC 36, T15S, R56W,
 SEC 31, T15S, R55W,
 SEC 6-7, T16S, R55W, &
 SEC 11-12, T16S, R56W
 SEWARD MERIDIAN
 WATERWAY: NUSHAGAK RIVER
 COE #: POA-2013-380, NUSHAGAK
 RIVER
 SHEET: 20 OF 29
 DATUM: NAD 83

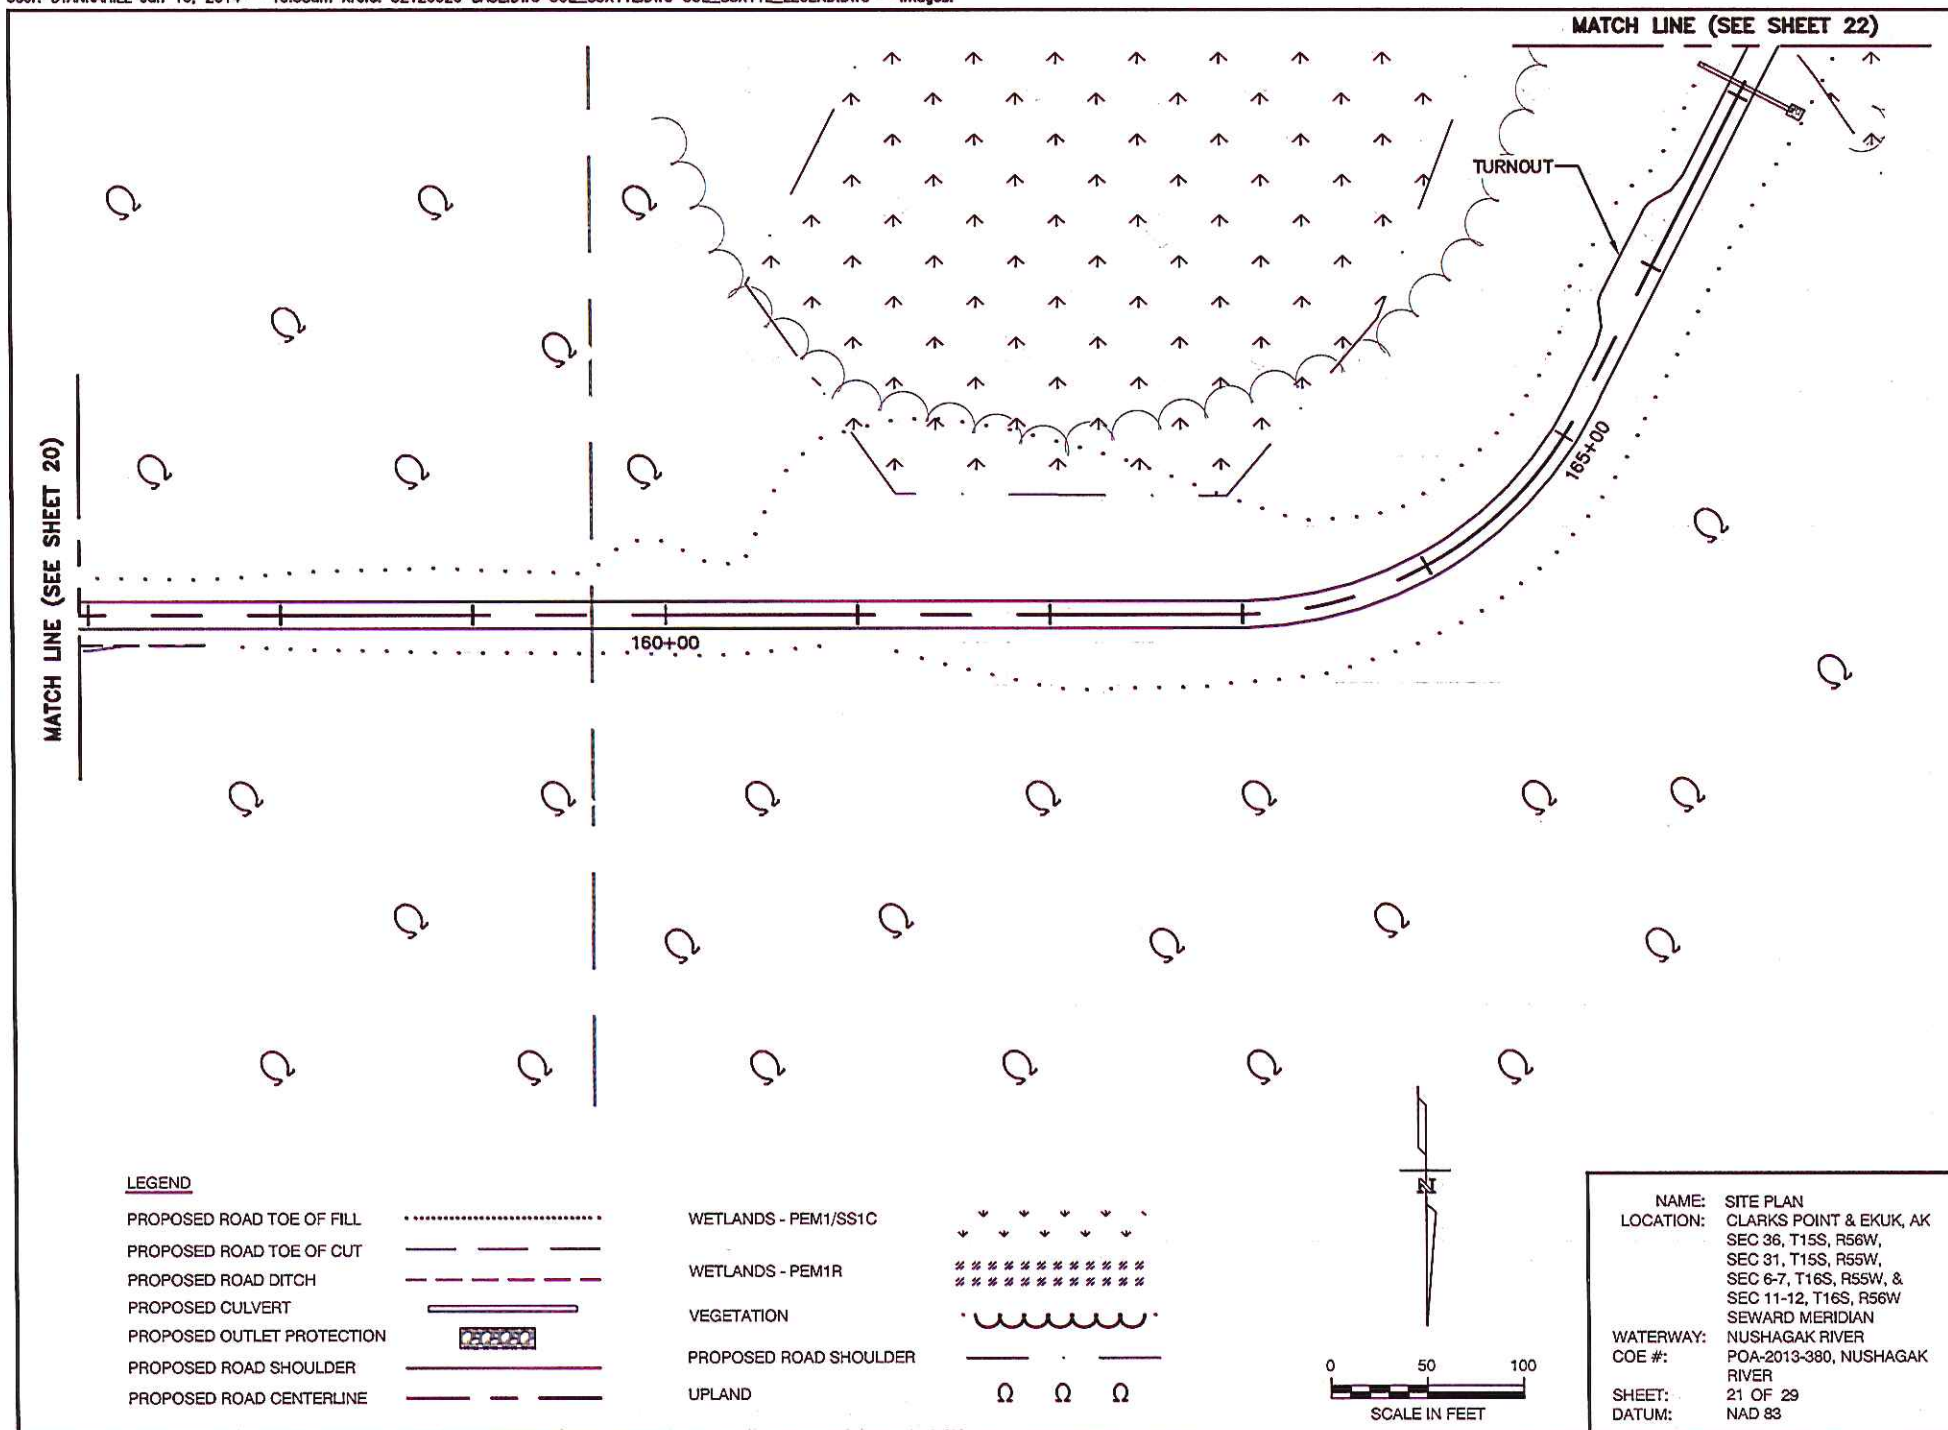


MATCH LINE (SEE SHEET 21)

MATCH LINE (SEE SHEET 23)

LEGEND

PROPOSED ROAD TOE OF FILL	
PROPOSED ROAD TOE OF CUT	— — — — —
PROPOSED ROAD DITCH	- - - - -
PROPOSED CULVERT	=====
PROPOSED OUTLET PROTECTION	
PROPOSED ROAD SHOULDER	=====
PROPOSED ROAD CENTERLINE	— — — — —

WETLANDS - PEM1/SS1C	
WETLANDS - PEM1R	
VEGETATION	
PROPOSED ROAD SHOULDER	=====
UPLAND	

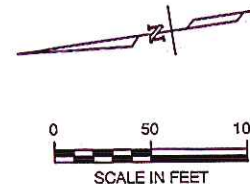

NAME: SITE PLAN
 LOCATION: CLARKS POINT & EKUK, AK
 SEC 36, T15S, R56W,
 SEC 31, T15S, R55W,
 SEC 6-7, T16S, R55W, &
 SEC 11-12, T16S, R56W
 SEWARD MERIDIAN
 WATERWAY: NUSHAGAK RIVER
 COE #: POA-2013-380, NUSHAGAK
 RIVER
 SHEET: 22 OF 29
 DATUM: NAD 83

MATCH LINE (SEE SHEET 22)


MATCH LINE (SEE SHEET 24)

LEGEND

PROPOSED ROAD TOE OF FILL
 PROPOSED ROAD TOE OF CUT - - - - -
 PROPOSED ROAD DITCH - - - - -
 PROPOSED CULVERT [Symbol]
 PROPOSED OUTLET PROTECTION [Symbol]
 PROPOSED ROAD SHOULDER [Symbol]
 PROPOSED ROAD CENTERLINE [Symbol]

WETLANDS - PEM1/SS1C [Symbol]
 WETLANDS - PEM1R [Symbol]
 VEGETATION [Symbol]
 PROPOSED ROAD SHOULDER [Symbol]
 UPLAND [Symbol]

[Symbol]
 [Symbol]
 [Symbol]
 [Symbol]

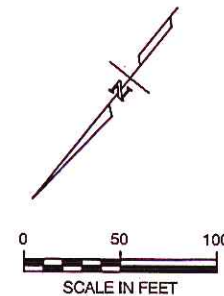

NAME: SITE PLAN
 LOCATION: CLARKS POINT & EKUK, AK
 SEC 36, T15S, R56W,
 SEC 31, T15S, R55W,
 SEC 6-7, T16S, R55W, &
 SEC 11-12, T16S, R56W
 SEWARD MERIDIAN
 WATERWAY: NUSHAGAK RIVER
 COE #: POA-2013-380, NUSHAGAK
 RIVER
 SHEET: 23 OF 29
 DATUM: NAD 83

MATCH LINE (SEE SHEET 23)

MATCH LINE (SEE SHEET 25)

LEGEND

PROPOSED ROAD TOE OF FILL	
PROPOSED ROAD TOE OF CUT	----
PROPOSED ROAD DITCH	----
PROPOSED CULVERT	=====
PROPOSED OUTLET PROTECTION	
PROPOSED ROAD SHOULDER	=====
PROPOSED ROAD CENTERLINE	----



WETLANDS - PEM1/SS1C

WETLANDS - PEM1R

VEGETATION

PROPOSED ROAD SHOULDER

UPLAND

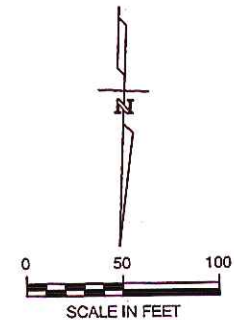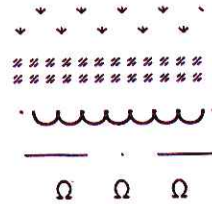

NAME: SITE PLAN
 LOCATION: CLARKS POINT & EKUK, AK
 SEC 36, T15S, R56W,
 SEC 31, T15S, R55W,
 SEC 6-7, T16S, R55W, &
 SEC 11-12, T16S, R56W
 SEWARD MERIDIAN
 WATERWAY: NUSHAGAK RIVER
 COE #: POA-2013-380, NUSHAGAK
 RIVER
 SHEET: 24 OF 29
 DATUM: NAD 83

MATCH LINE (SEE SHEET 24)

MATCH LINE (SEE SHEET 26)

TURNOUT

200+00


205+00

LEGEND

PROPOSED ROAD TOE OF FILL
 PROPOSED ROAD TOE OF CUT ———
 PROPOSED ROAD DITCH ———
 PROPOSED CULVERT ———
 PROPOSED OUTLET PROTECTION [Symbol]
 PROPOSED ROAD SHOULDER ———
 PROPOSED ROAD CENTERLINE ———

WETLANDS - PEM1/SS1C [Symbol]
 WETLANDS - PEM1R [Symbol]
 VEGETATION [Symbol]
 PROPOSED ROAD SHOULDER [Symbol]
 UPLAND [Symbol]

[Symbol]
 [Symbol]
 [Symbol]

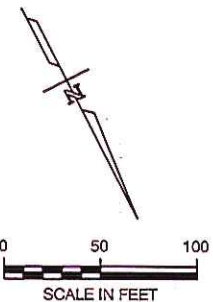

NAME: SITE PLAN
 LOCATION: CLARKS POINT & EKUK, AK
 SEC 36, T15S, R56W,
 SEC 31, T15S, R55W,
 SEC 6-7, T16S, R55W, &
 SEC 11-12, T16S, R56W
 SEWARD MERIDIAN
 WATERWAY: NUSHAGAK RIVER
 COE #: POA-2013-380, NUSHAGAK
 RIVER
 SHEET: 25 OF 29
 DATUM: NAD 83

MATCH LINE (SEE SHEET 27)

MATCH LINE (SEE SHEET 25)

LEGEND

PROPOSED ROAD TOE OF FILL	
PROPOSED ROAD TOE OF CUT	---
PROPOSED ROAD DITCH	- - -
PROPOSED CULVERT	=====
PROPOSED OUTLET PROTECTION	
PROPOSED ROAD SHOULDER	---
PROPOSED ROAD CENTERLINE	---



WETLANDS - PEM1/SS1C

WETLANDS - PEM1R

VEGETATION


PROPOSED ROAD SHOULDER

UPLAND

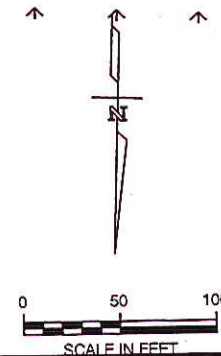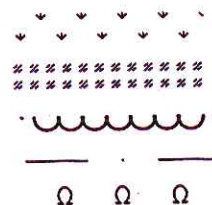

NAME: SITE PLAN
 LOCATION: CLARKS POINT & EKUK, AK
 SEC 36, T15S, R56W,
 SEC 31, T15S, R55W,
 SEC 6-7, T16S, R55W, &
 SEC 11-12, T16S, R56W
 SEWARD MERIDIAN
 WATERWAY: NUSHAGAK RIVER
 COE #: POA-2013-380, NUSHAGAK
 RIVER
 SHEET: 26 OF 29
 DATUM: NAD 83

MATCH LINE (SEE SHEET 26)

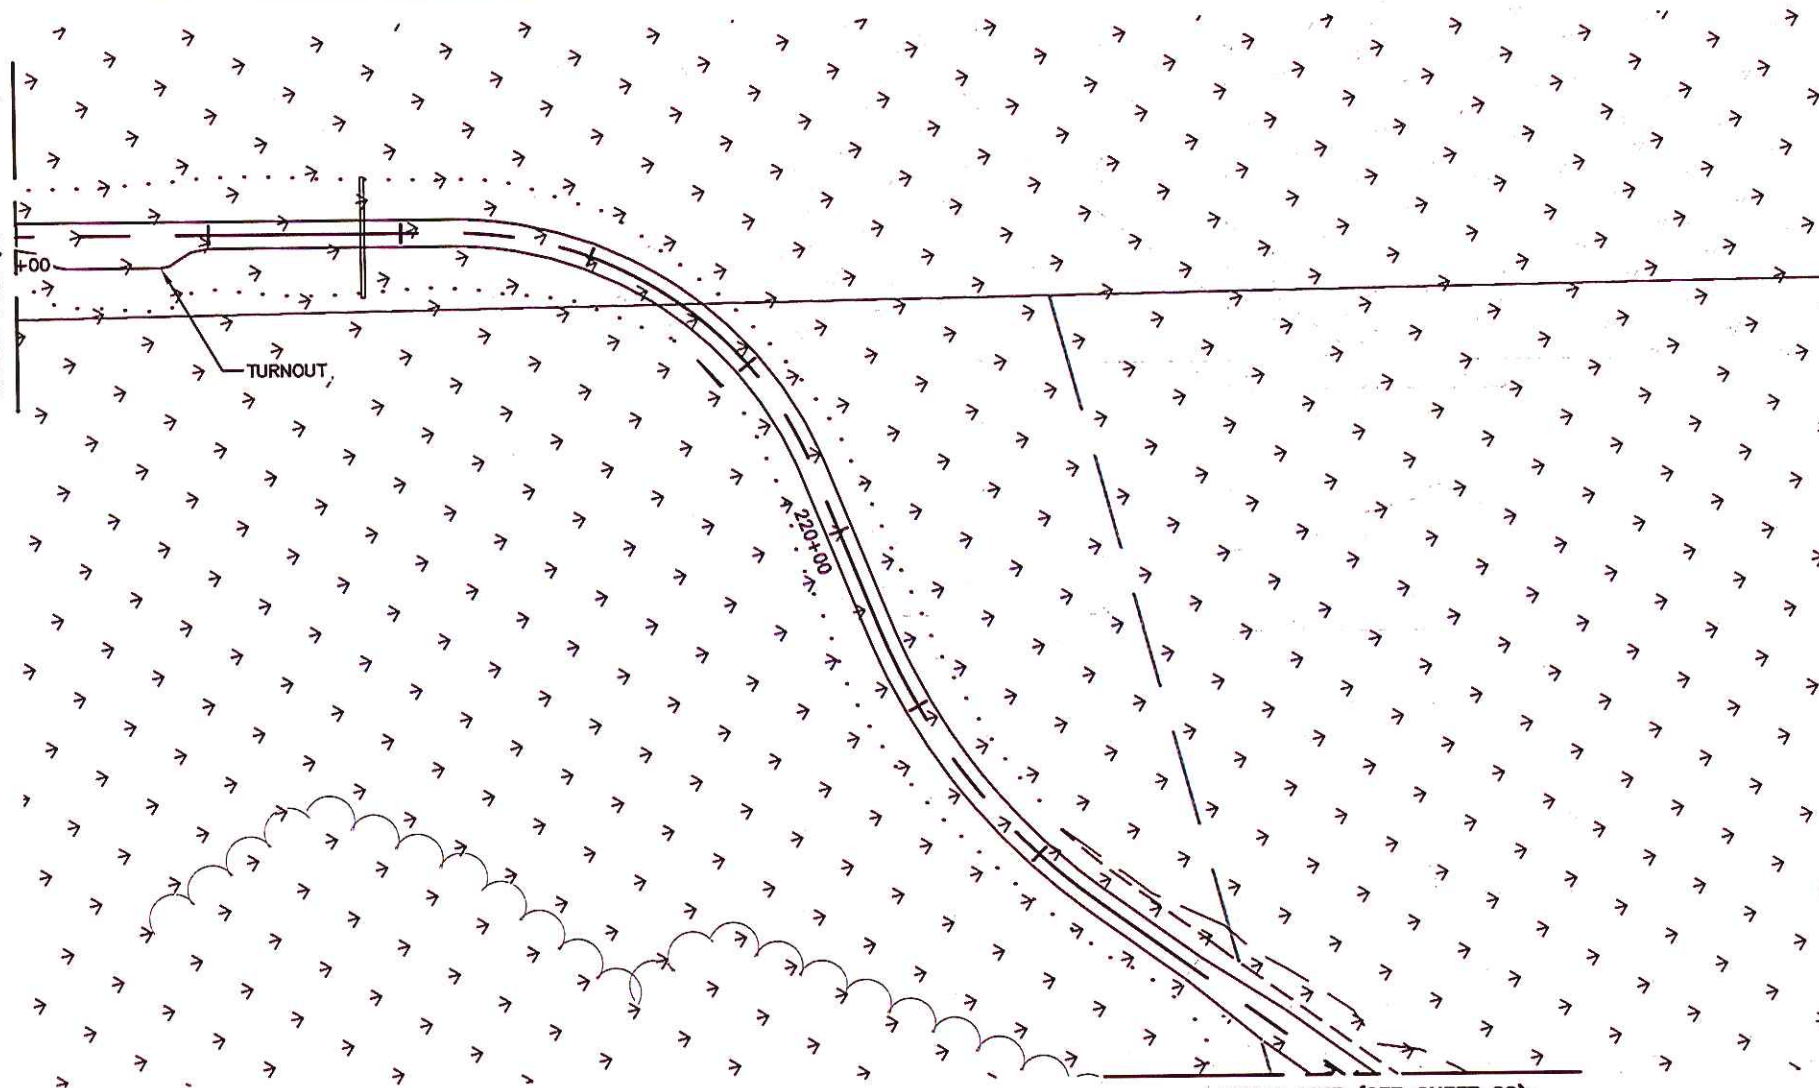

MATCH LINE (SEE SHEET 28)

LEGEND

PROPOSED ROAD TOE OF FILL	
PROPOSED ROAD TOE OF CUT	----
PROPOSED ROAD DITCH	----
PROPOSED CULVERT	----
PROPOSED OUTLET PROTECTION	----
PROPOSED ROAD SHOULDER	----
PROPOSED ROAD CENTERLINE	----



WETLANDS - PEM1/SS1C

WETLANDS - PEM1R

VEGETATION

PROPOSED ROAD SHOULDER

UPLAND

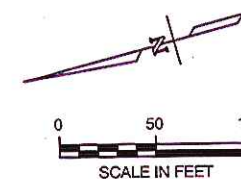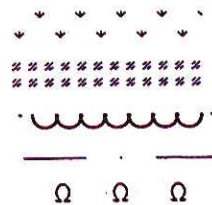


NAME: SITE PLAN
 LOCATION: CLARKS POINT & EKUK, AK
 SEC 36, T15S, R56W,
 SEC 31, T15S, R55W,
 SEC 6-7, T16S, R55W, &
 SEC 11-12, T16S, R56W
 SEWARD MERIDIAN
 WATERWAY: NUSHAGAK RIVER
 COE #: POA-2013-380, NUSHAGAK
 RIVER
 SHEET: 27 OF 29
 DATUM: NAD 83


MATCH LINE (SEE SHEET 27)

MATCH LINE (SEE SHEET 29)


LEGEND

PROPOSED ROAD TOE OF FILL	
PROPOSED ROAD TOE OF CUT	---
PROPOSED ROAD DITCH	- - -
PROPOSED CULVERT	=====
PROPOSED OUTLET PROTECTION	
PROPOSED ROAD SHOULDER	=====
PROPOSED ROAD CENTERLINE	---

 WETLANDS - PEM1/SS1C	
WETLANDS - PEM1R	
VEGETATION	
PROPOSED ROAD SHOULDER	=====
UPLAND	Ω Ω Ω

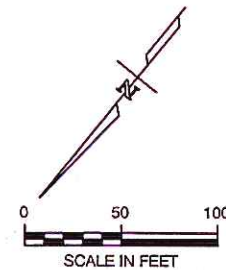


NAME: SITE PLAN
 LOCATION: CLARKS POINT & EKUK, AK
 SEC 36, T15S, R56W,
 SEC 31, T15S, R55W,
 SEC 6-7, T16S, R55W, &
 SEC 11-12, T16S, R56W
 SEWARD MERIDIAN
 WATERWAY: NUSHAGAK RIVER
 COE #: POA-2013-380, NUSHAGAK
 RIVER
 SHEET: 28 OF 29
 DATUM: NAD 83

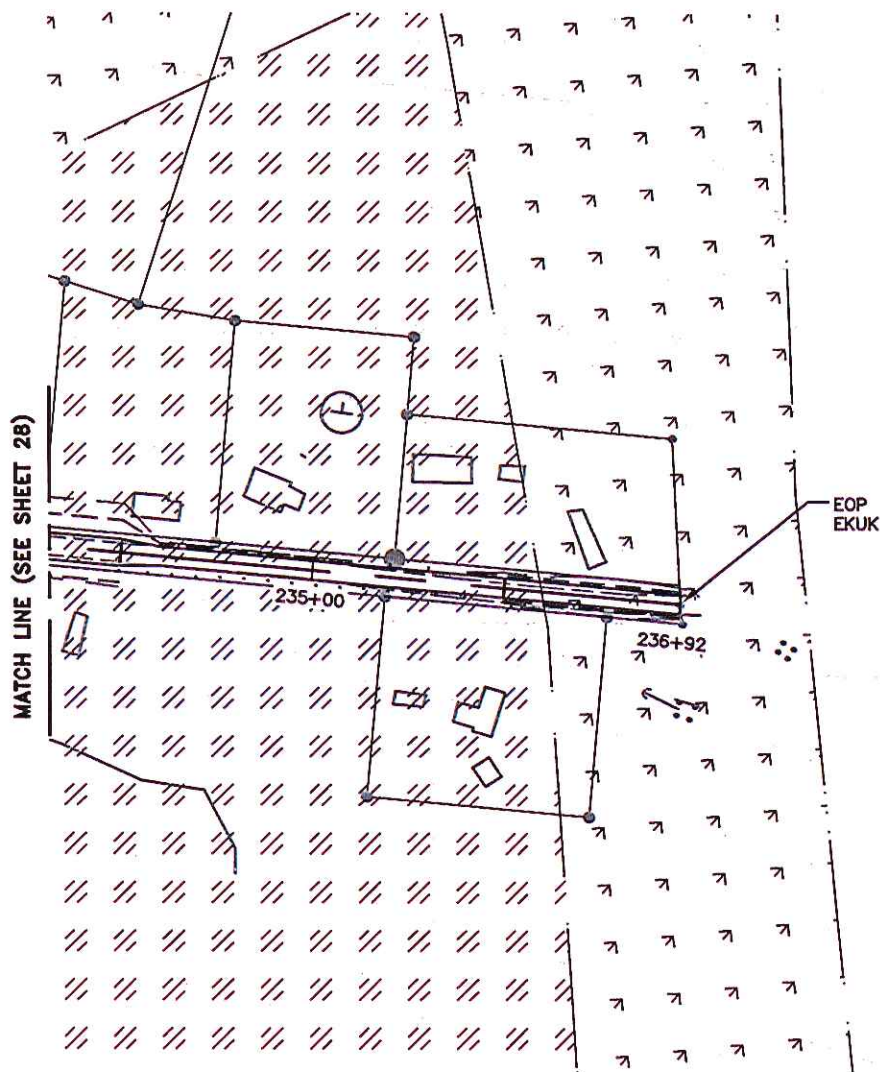

LEGEND

PROPOSED ROAD TOE OF FILL	
PROPOSED ROAD TOE OF CUT	----
PROPOSED ROAD DITCH	- - - -
PROPOSED CULVERT	=====
PROPOSED OUTLET PROTECTION	
PROPOSED ROAD SHOULDER	=====
PROPOSED ROAD CENTERLINE	-----

WETLANDS - PEM1/SS1C	
WETLANDS - PEM1R	
VEGETATION	
PROPOSED ROAD SHOULDER	=====
UPLAND	Ω Ω Ω

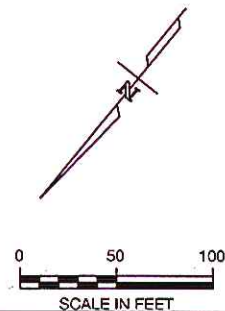

NAME: SITE PLAN
 LOCATION: CLARKS POINT & EKUK, AK
 SEC 36, T15S, R56W,
 SEC 31, T15S, R55W,
 SEC 6-7, T16S, R55W, &
 SEC 11-12, T16S, R56W
 SEWARD MERIDIAN
 WATERWAY: NUSHAGAK RIVER
 COE #: POA-2013-380, NUSHAGAK
 RIVER
 SHEET: 29 OF 29
 DATUM: NAD 83