



**LOCATION MAP**  
NTS

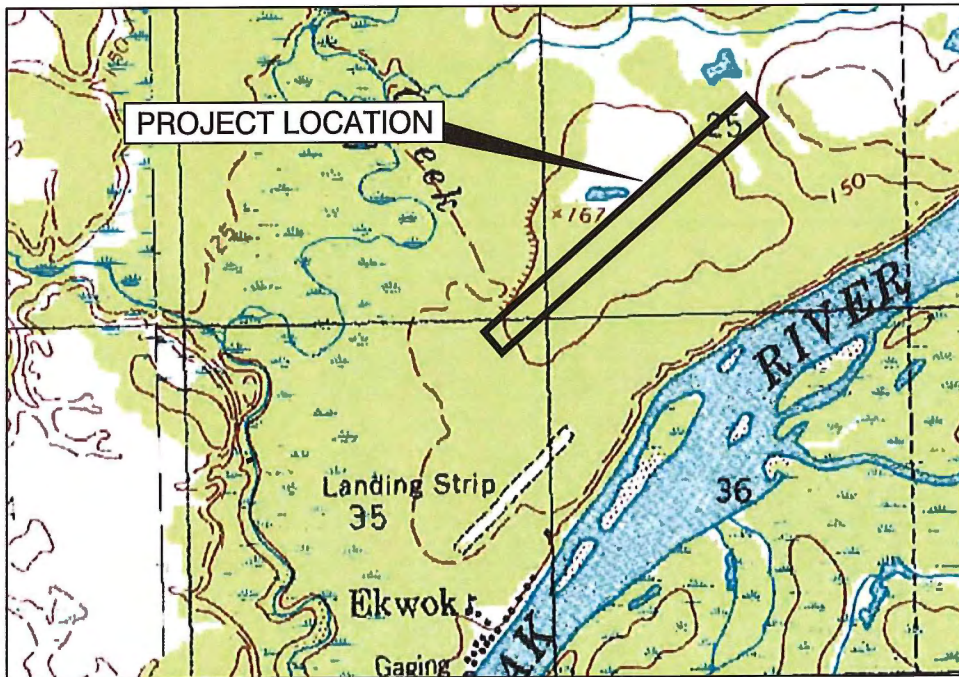

**VICINITY MAP**

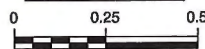

SCALE IN MILES


MAP SOURCE:


U.S.G.S. QUADRANGLE: DILLINGHAM, ALASKA B4 & B5

Drawing: K:\JOBS\32140105 BLUEBERRY HILL\ACAD-ENVIRO\32140023 FIG 1.DWG -- Layout: FIG1  
 User: ELUNDEEN Jul 25, 2014 -- 2:28pm Xrefs: BR\_85X11P.DWG -- Images: DILLINGHAM\_B4.TIF DILLINGHAM\_B5.TIF

POA-2014-380, Klutuk Creek  
 Sheet 1 of 9, dated July 24, 2013


APPLICATION BY: EKWOK VILLAGE COUNCIL		BLUEBERRY HILL ROAD PROJECT LOCATION MAP EKWOK, ALASKA VICINITY MAP	
Project No. 32140023 <b>Bristol</b> ENGINEERING SERVICES CORPORATION	SECTION <u>35</u>	DATE <u>07/24/13</u>	
	TOWNSHIP <u>9 S</u>	DWN. <u>EML</u>	
	RANGE <u>49 W</u>	SCALE <u>SHOWN</u>	
	MERIDIAN <u>SEWARD</u>	APPRVD. <u>STL</u>	

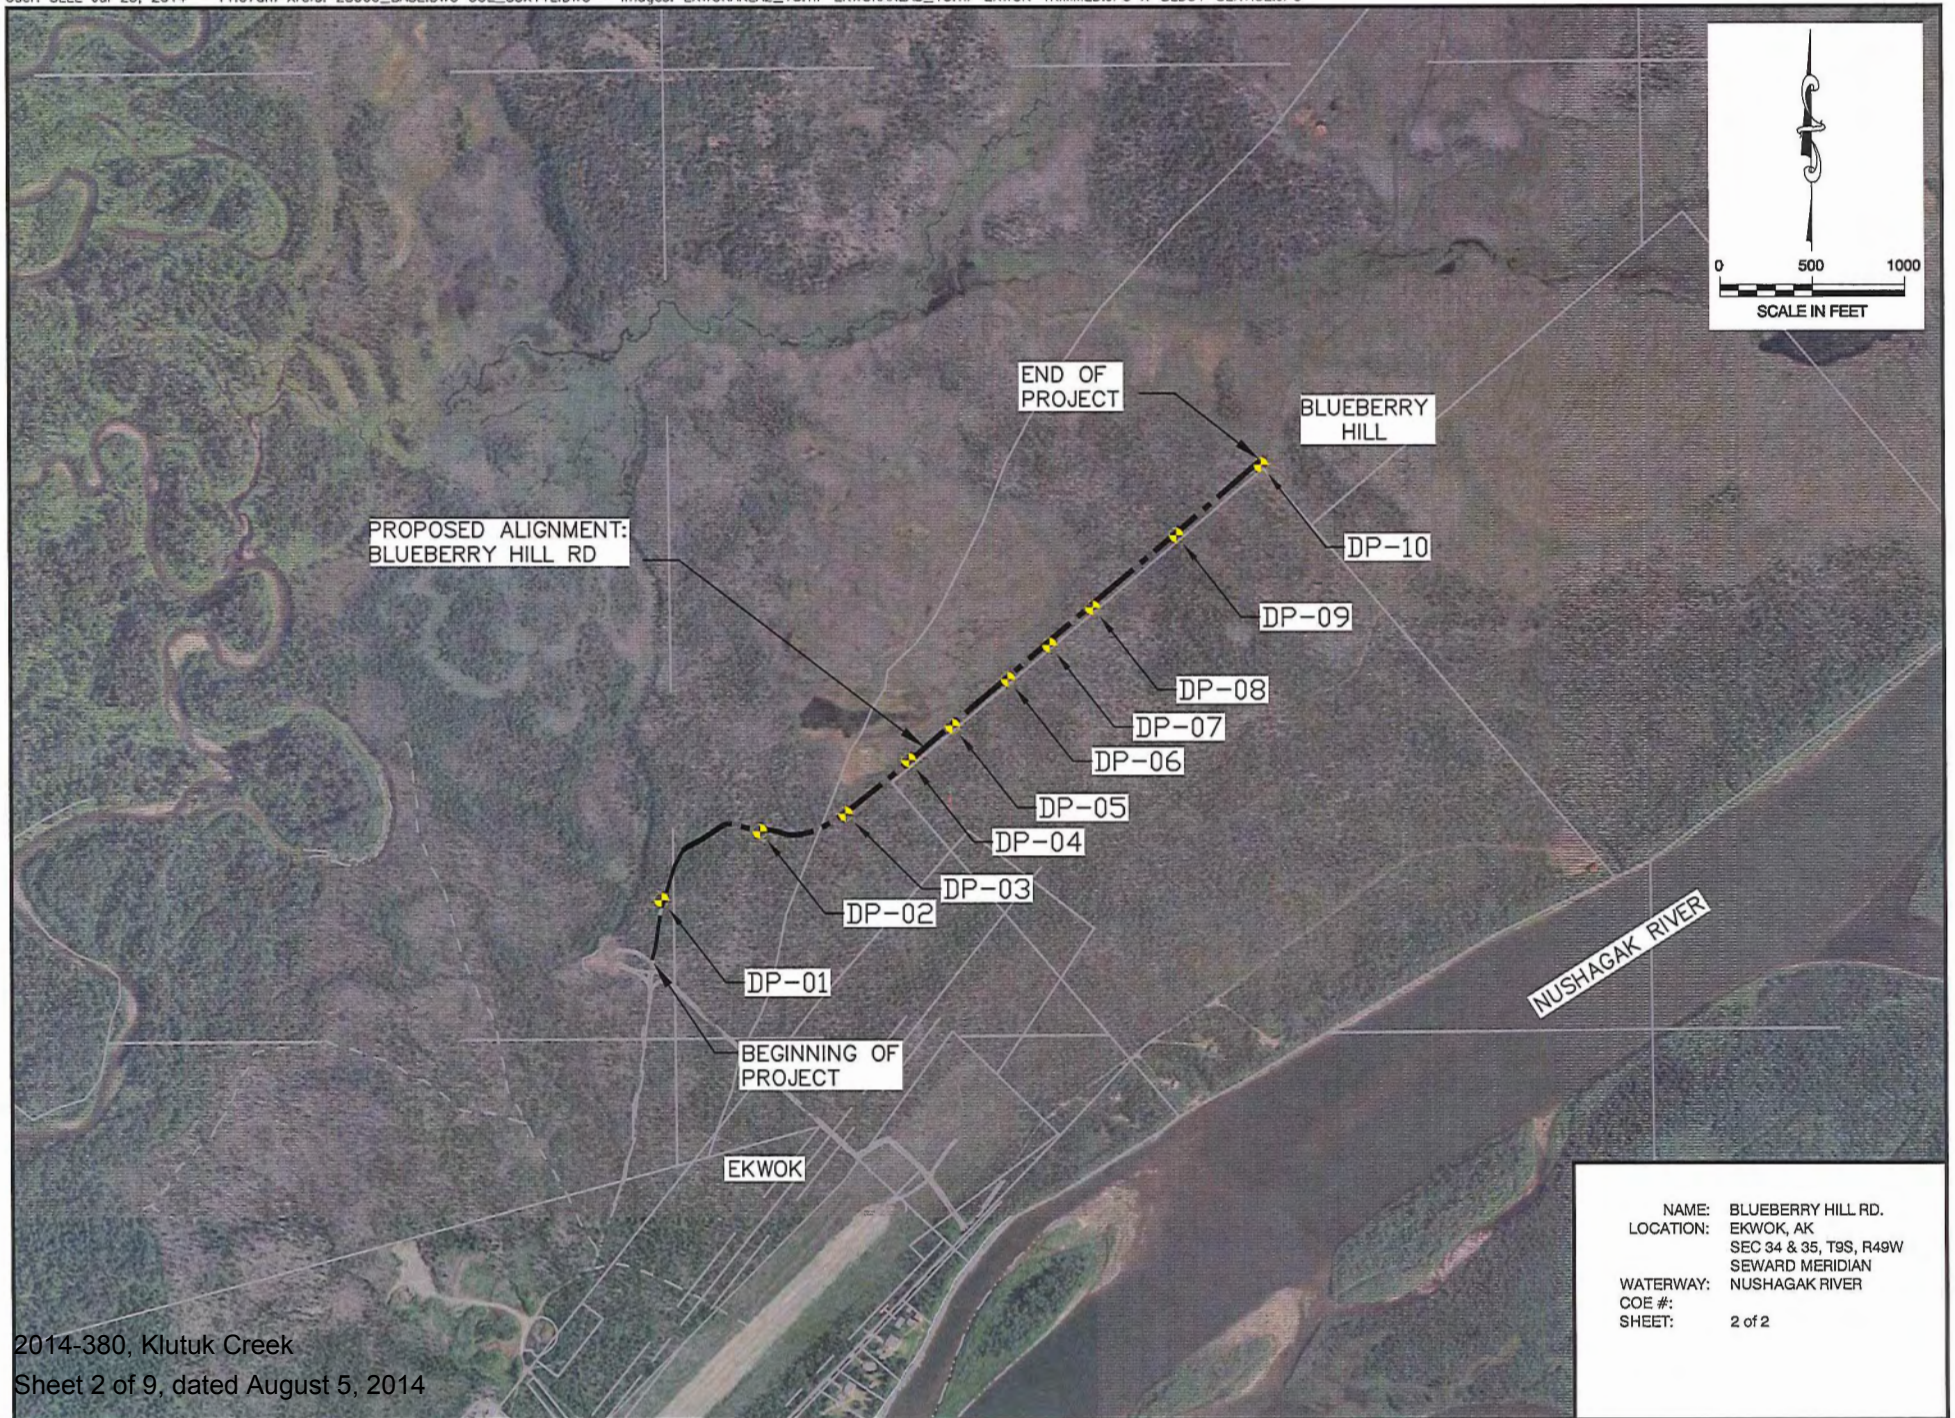



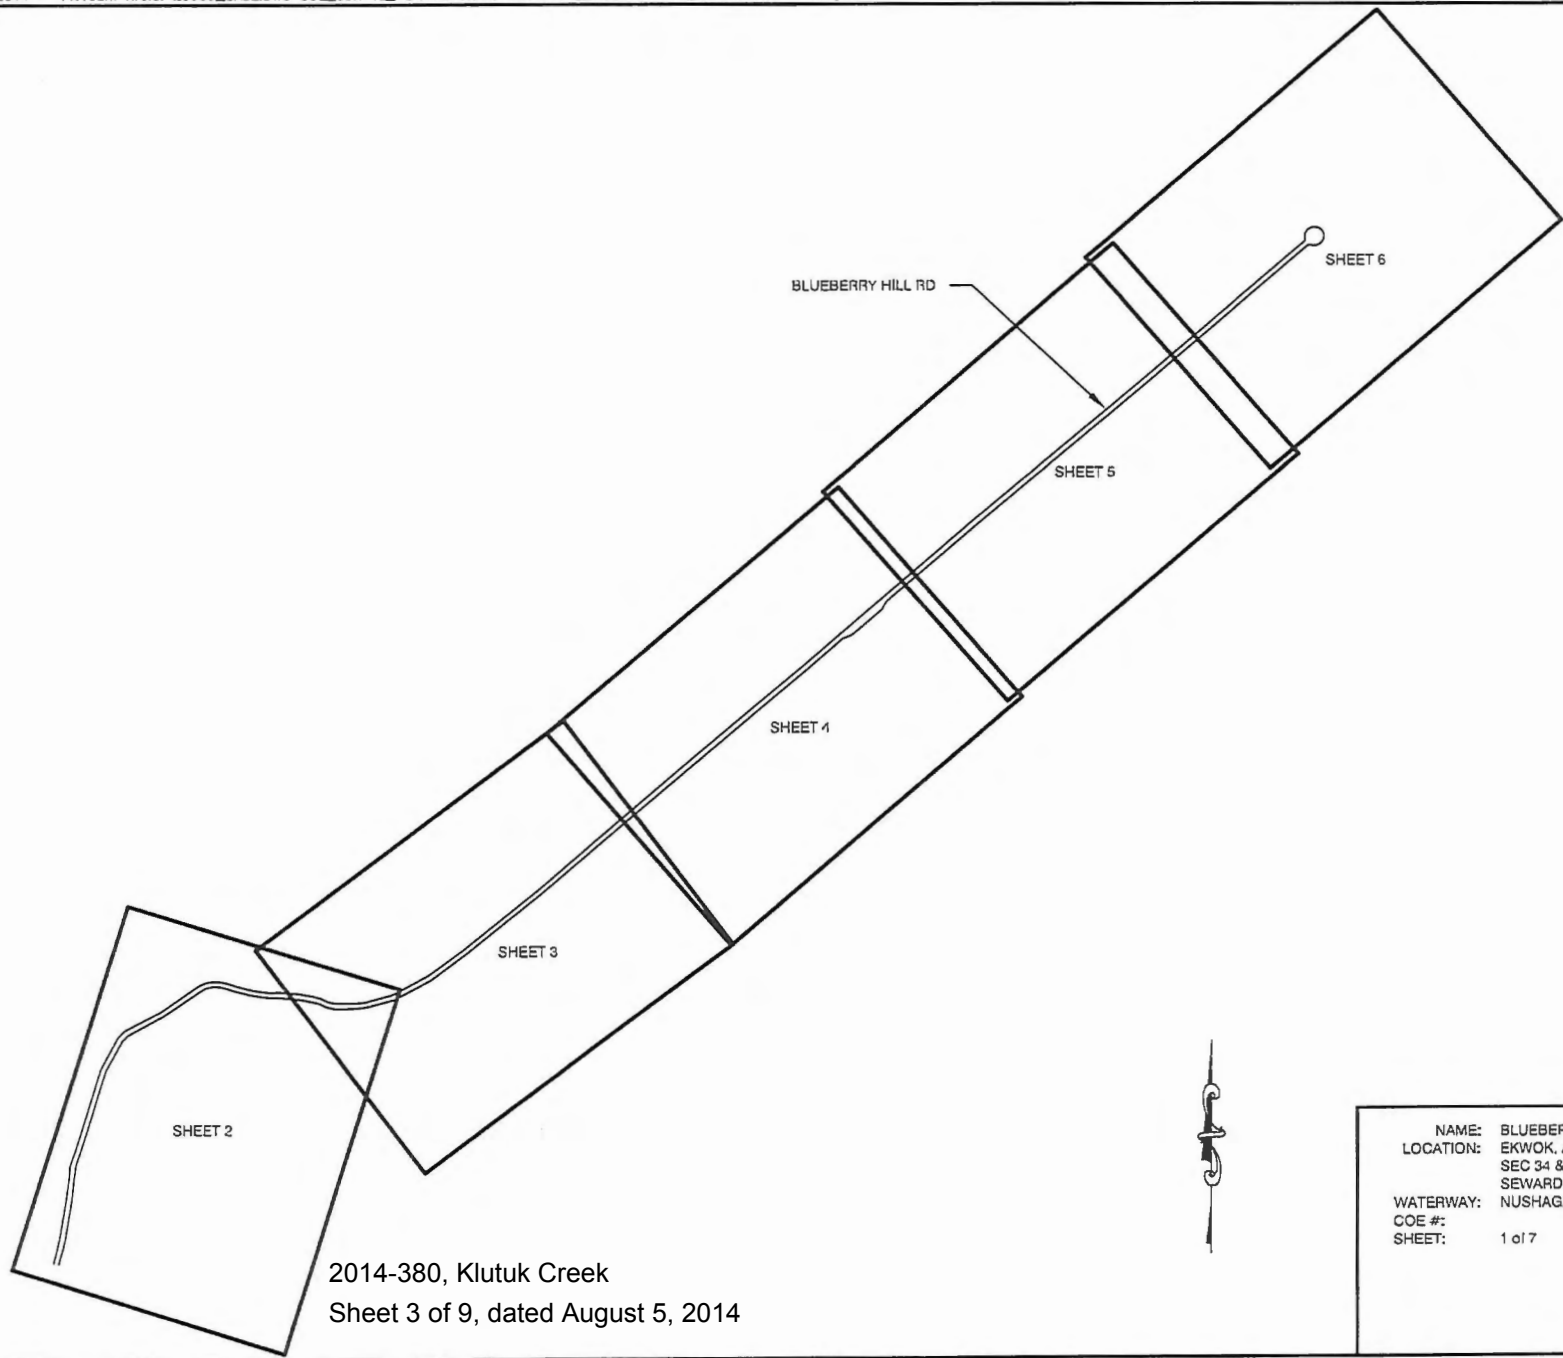


2014-380, Klutuk Creek  
Sheet 3 of 9, dated August 5, 2014

NAME:	BLUEBERRY HILL RD.
LOCATION:	EKWOK, AK SEC 34 & 35, T9S, R49W SEWARD MERIDIAN
WATERWAY:	NUSHAGAK RIVER
COE #:	
SHEET:	1 of 7

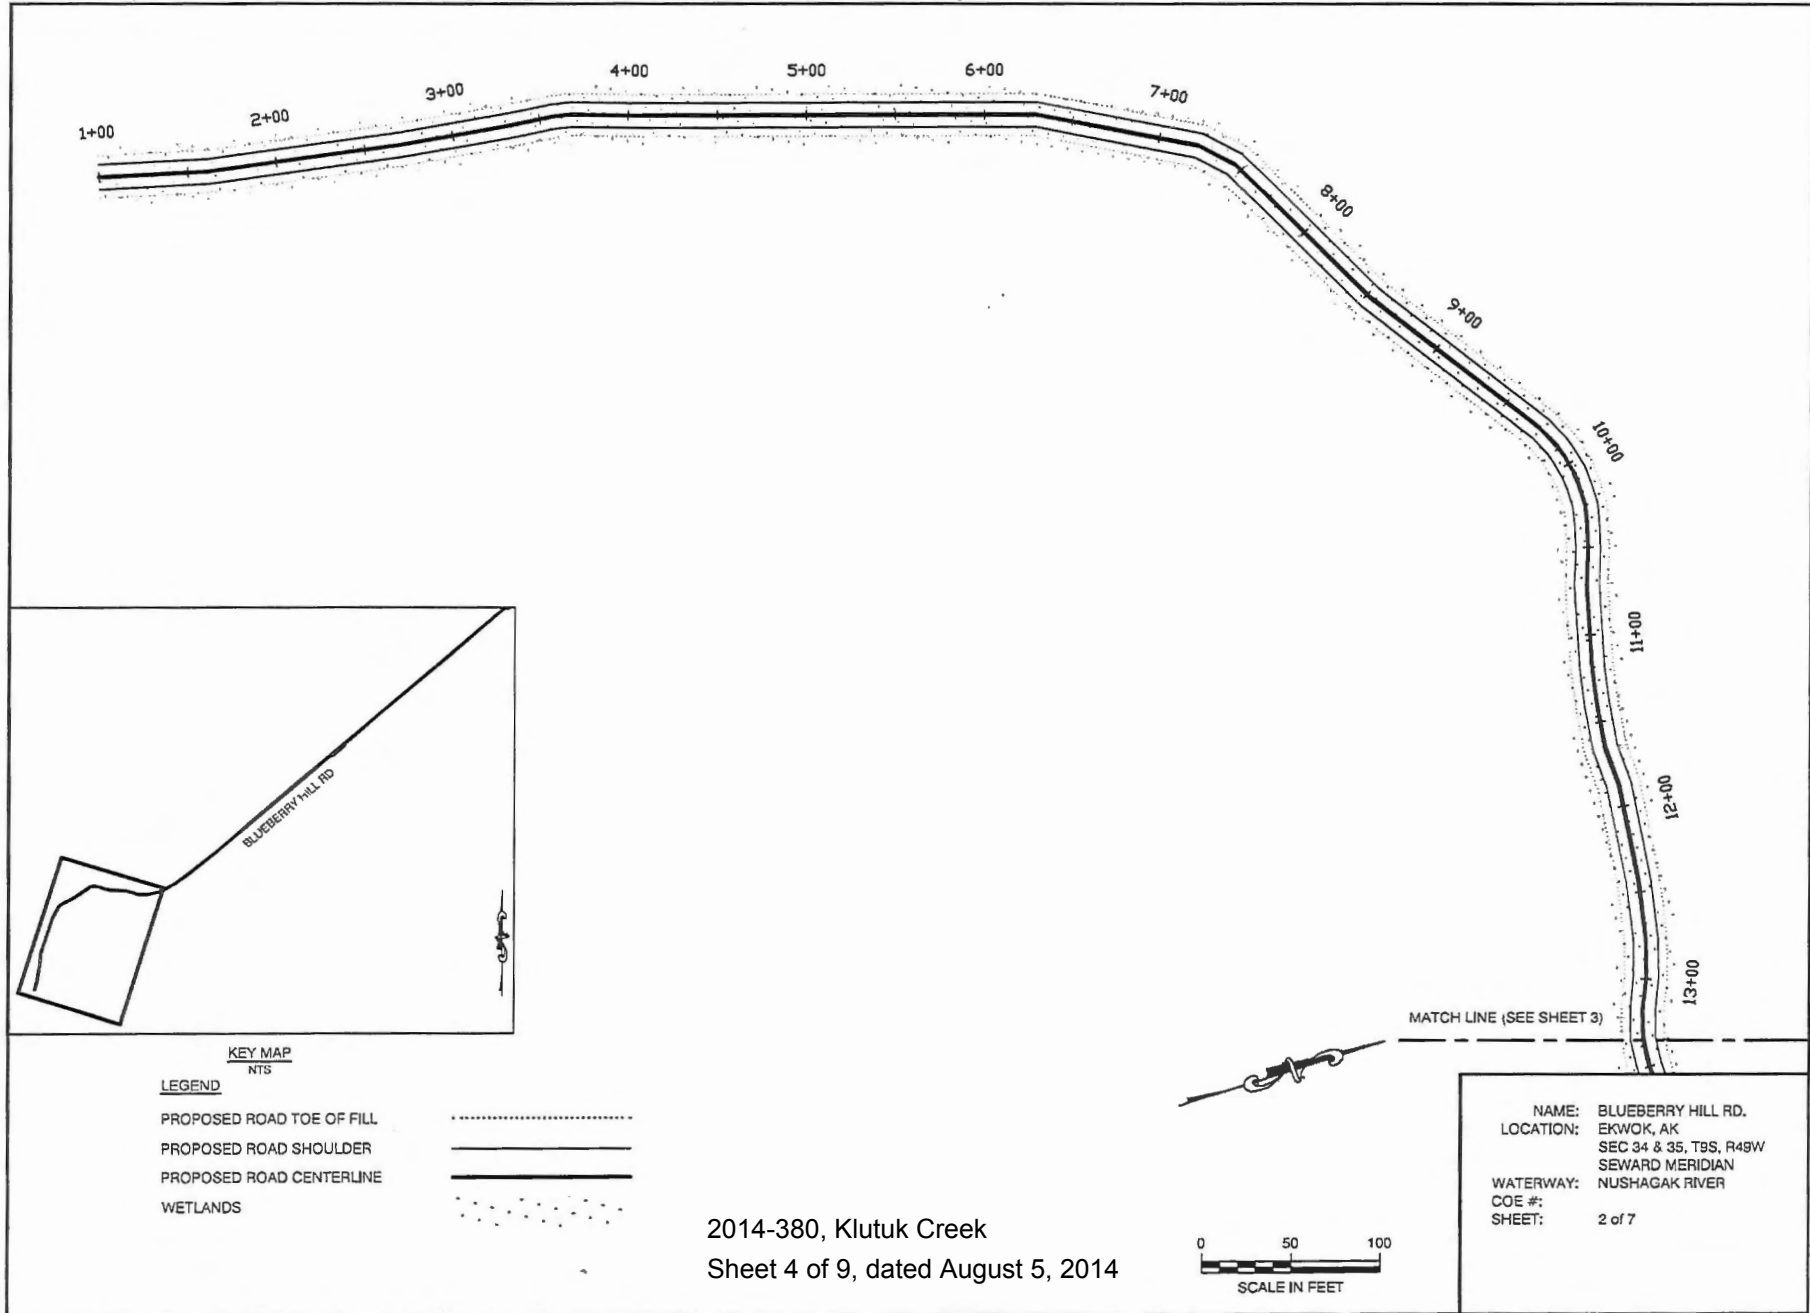

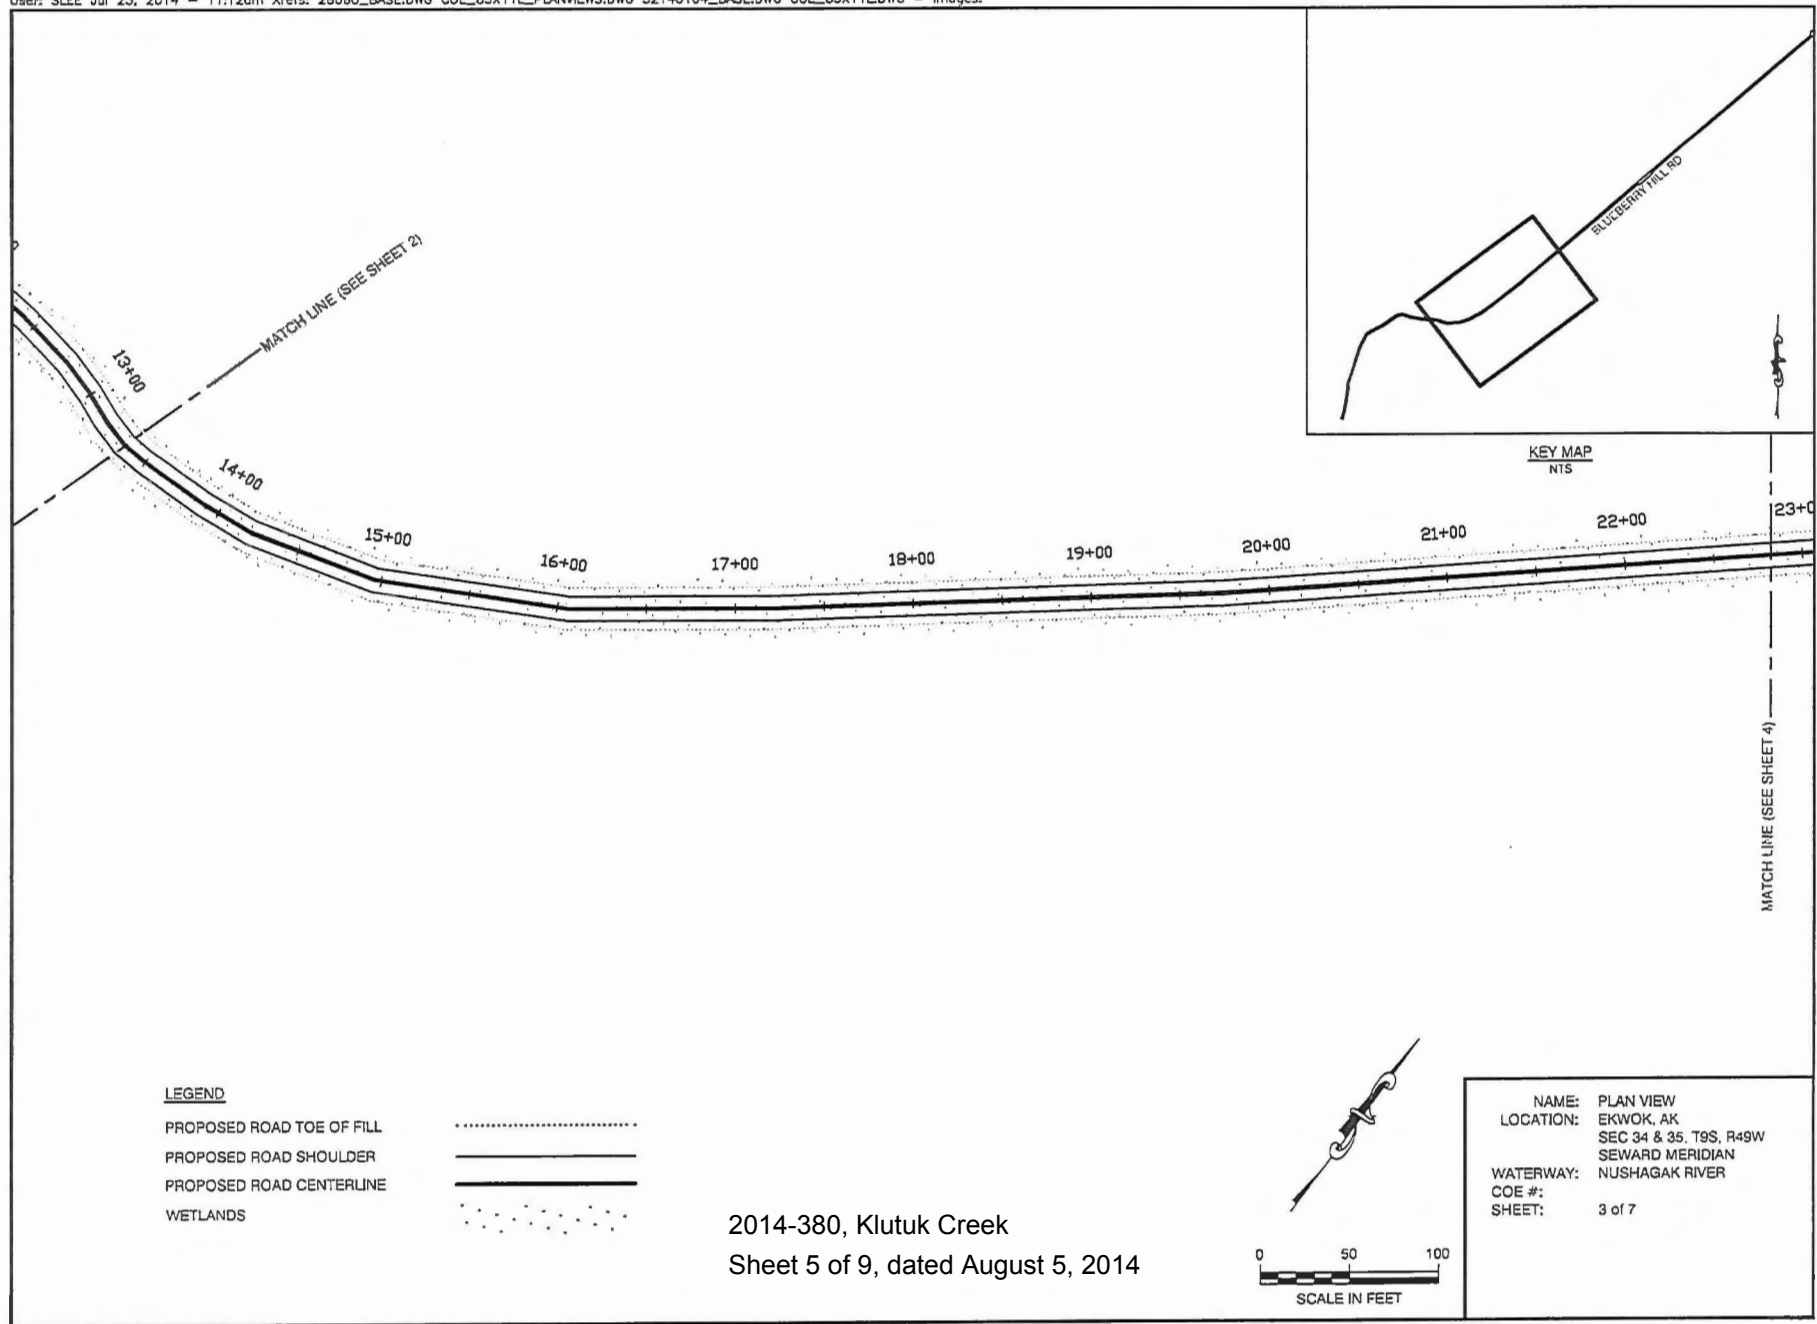

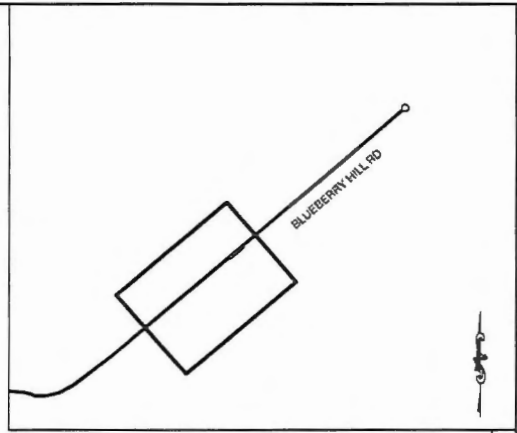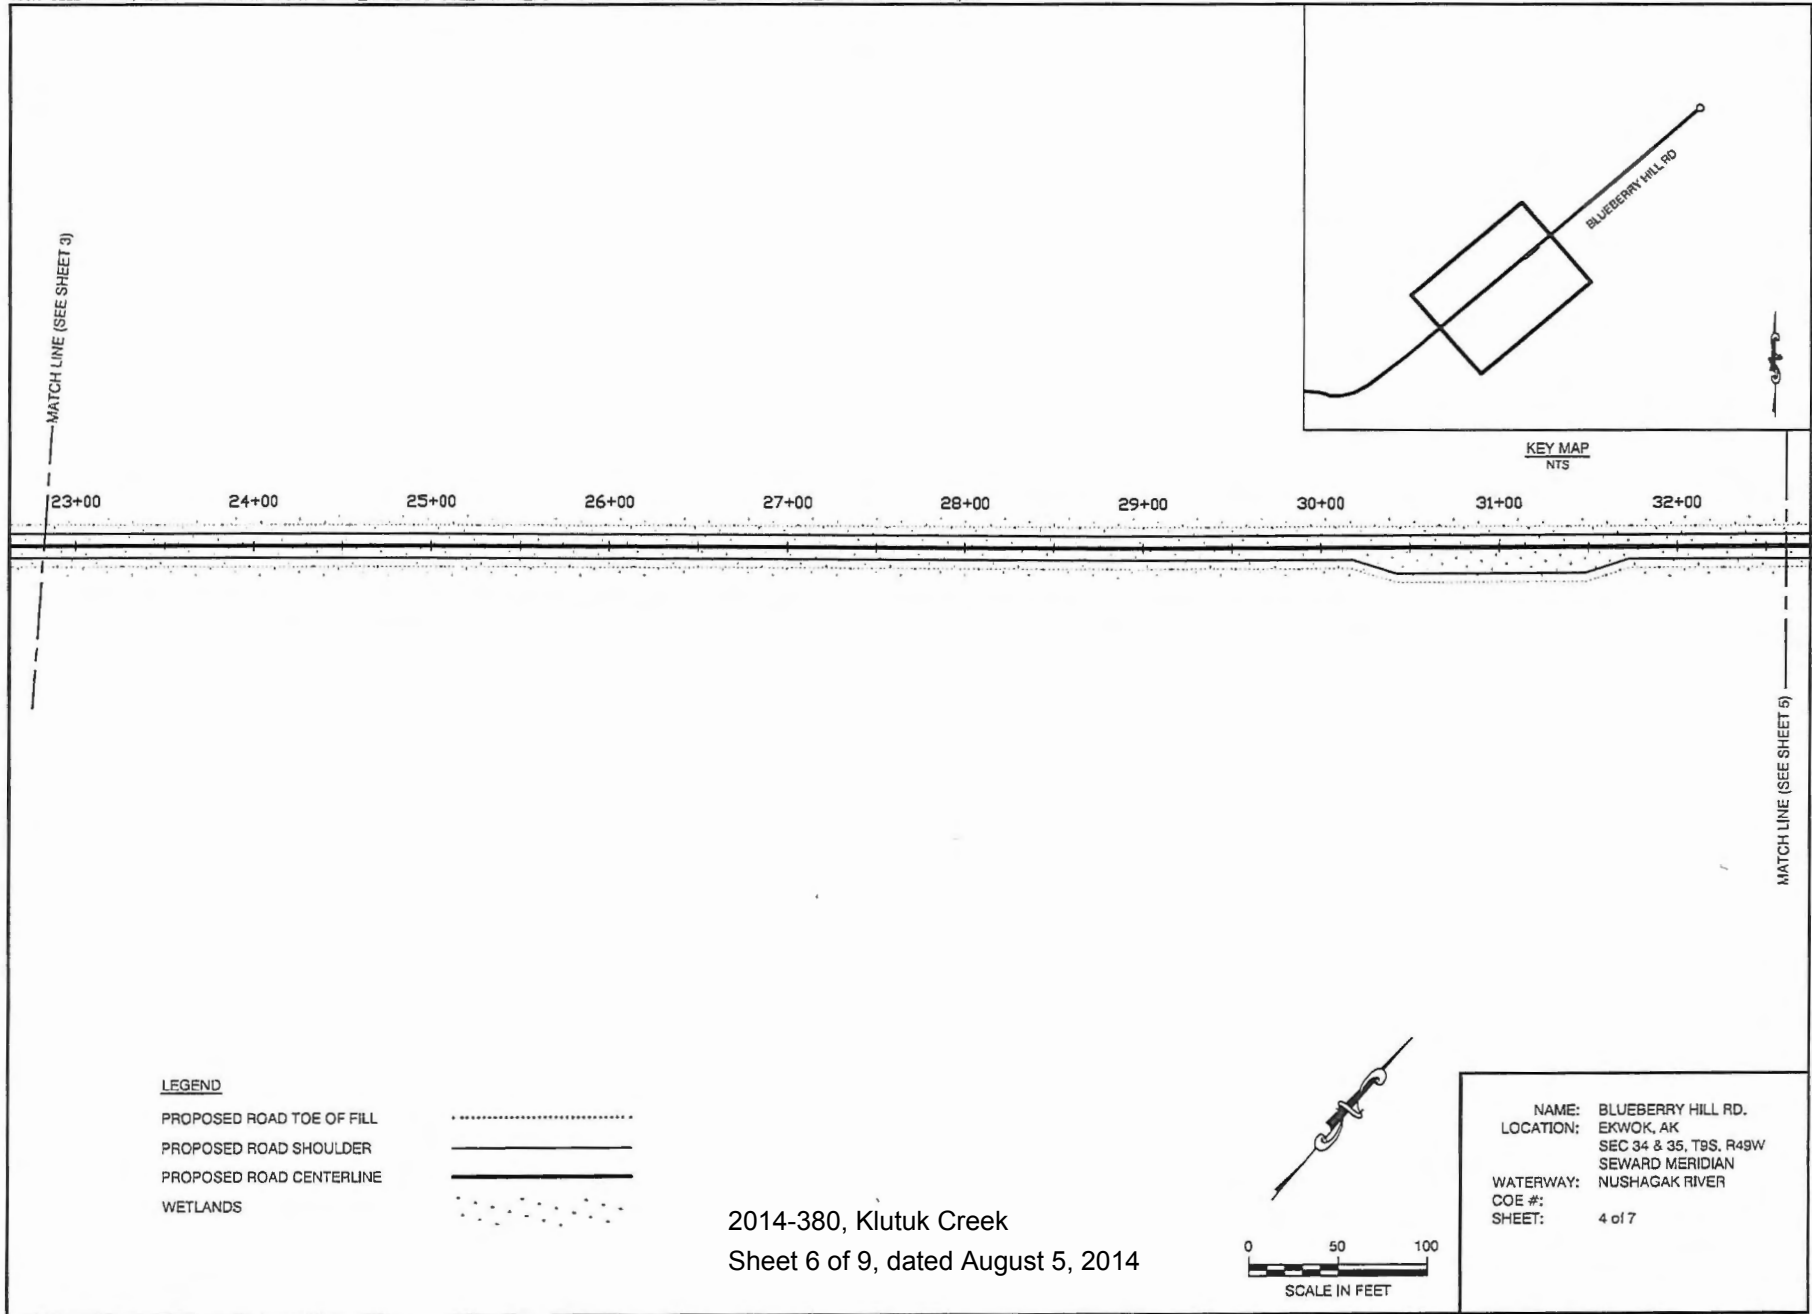






KEY MAP  
NTS

23+00      24+00      25+00      26+00      27+00      28+00      29+00      30+00      31+00      32+00

**LEGEND**

- PROPOSED ROAD TOE OF FILL      
- PROPOSED ROAD SHOULDER      
- PROPOSED ROAD CENTERLINE      
- WETLANDS      

2014-380, Klutuk Creek  
 Sheet 6 of 9, dated August 5, 2014

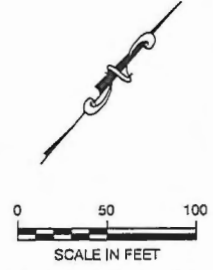


NAME: BLUEBERRY HILL RD.  
 LOCATION: EKWOK, AK  
               SEC 34 & 35, T9S, R49W  
               SEWARD MERIDIAN  
 WATERWAY: NUSHAGAK RIVER  
 COE #: \_\_\_\_\_  
 SHEET: 4 of 7


MATCH LINE (SEE SHEET 3)

MATCH LINE (SEE SHEET 5)



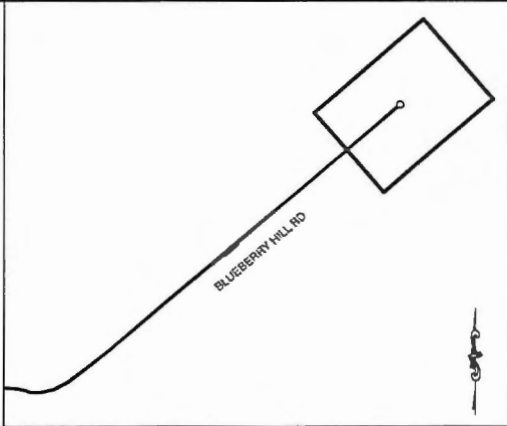


KEY MAP  
NTS

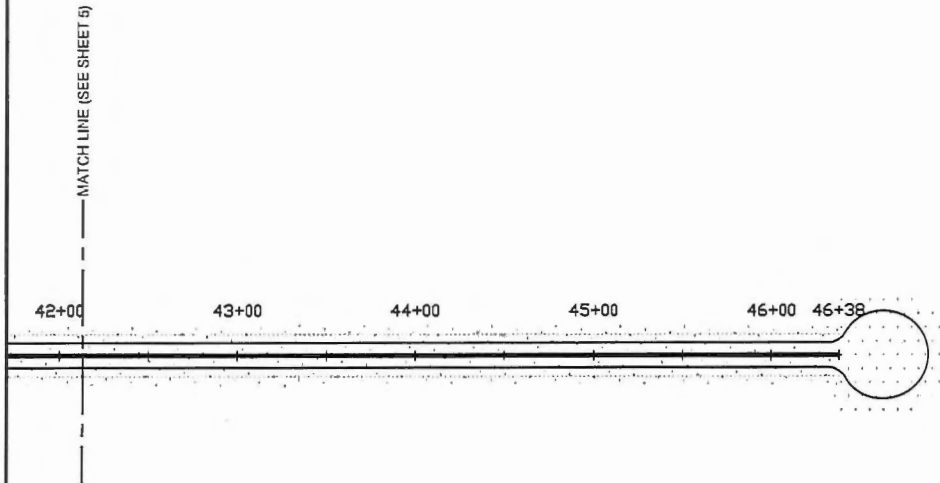

LEGEND


- PROPOSED ROAD TOE OF FILL      - - - - -
- PROPOSED ROAD SHOULDER        = = = = =
- PROPOSED ROAD CENTERLINE     = = = = =
- WETLANDS                         ······

2014-380, Klutuk Creek  
 Sheet 8 of 9, dated August 5, 2014

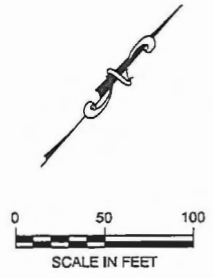


NAME: BLUEBERRY HILL RD.  
 LOCATION: EKWOK, AK  
           SEC 34 & 35, T9S, R49W  
           SEWARD MERIDIAN  
 WATERWAY: NUSHAGAK RIVER  
 COE #:                             
 SHEET:                         6 of 7




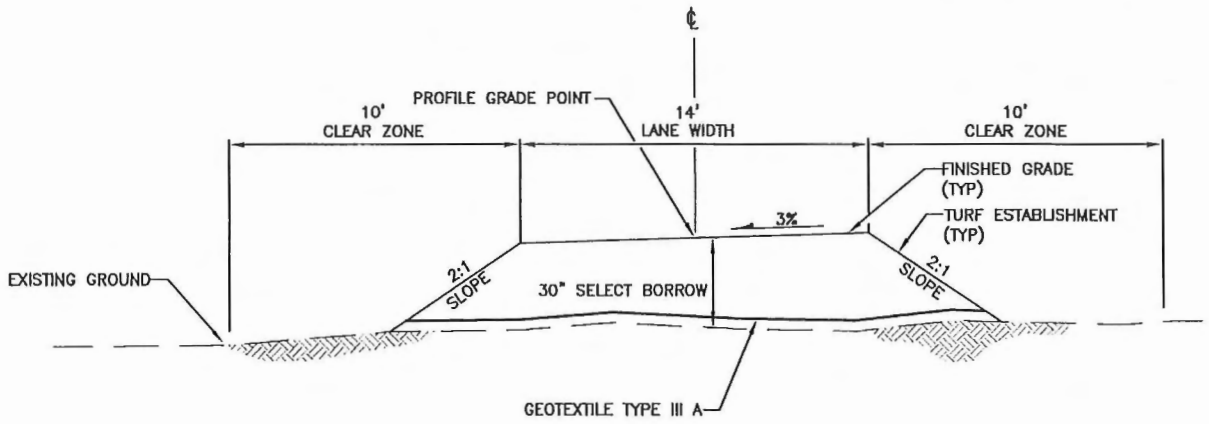

**A**  
**ONE-LANE TWO-WAY ROAD SECTION**  
 SCALE: NTS

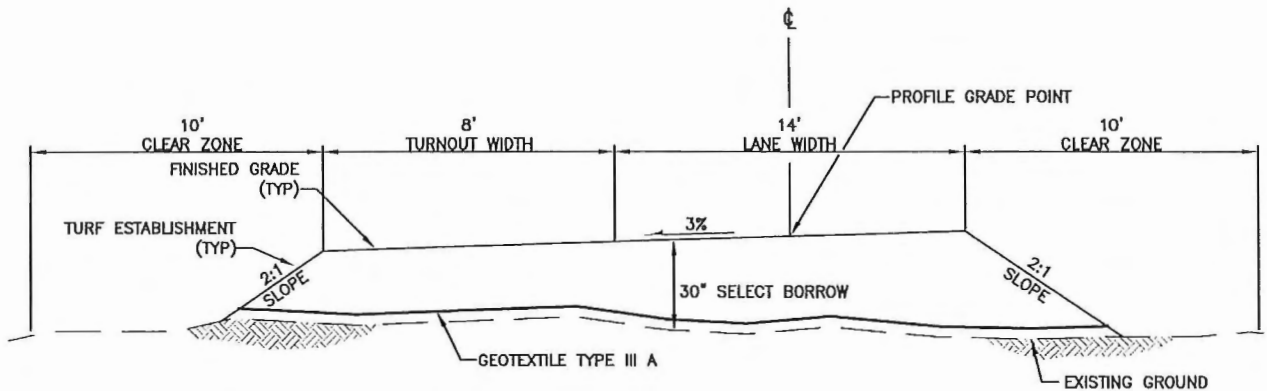

**B**  
**ONE-LANE TWO-WAY ROAD TURNOUT**  
 SCALE: NTS

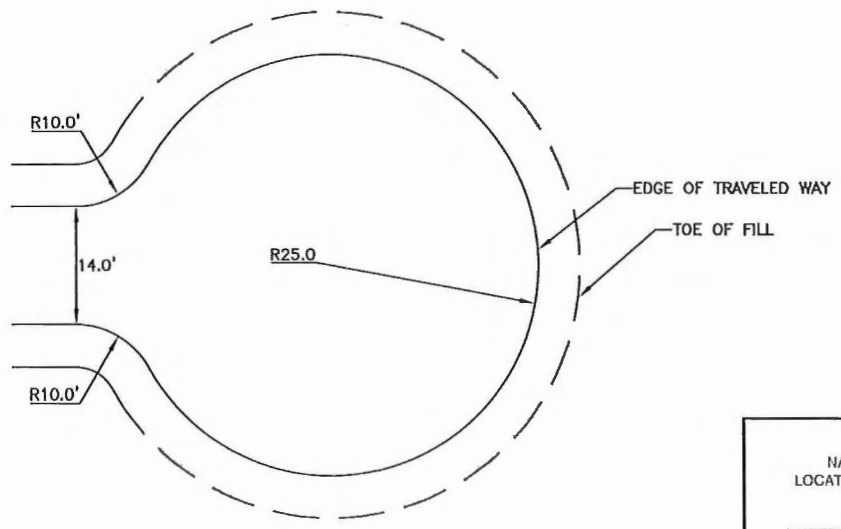

**C**  
**TURN AROUND**  
 SCALE: NTS

NAME:	TYPICAL SECTIONS
LOCATION:	EKWOK, AK
	SEC 34 & 35, T9S, R49W
	SEWARD MERIDIAN
WATERWAY:	NUSHAGAK RIVER
COE #:	
SHEET:	7 of 7

Drawing: K:\JOBS\32140105 BLUEBERRY HILL\ACAD-ENVIRO\COE\32140023 FG 3.DWG - Layout: FIG3  
 User: SLEE Jul 23, 2014 - 11:15am Xref: COE\_BX11P.DWG - Images:

POA-2014-380, Klutuk Creek

Sheet 9 of 9, dated August 5, 2014