

# POA-2012-657, Clark Violation



Culvert 2  
12 incht corrugated metal culvert  
22 feet long

Culvert 3  
30 inch corrugated metal culvert  
22 feet long

Upland Road Connecting to Clark Cabin

Road Segment1  
660 foot road to be constructed  
20 foot wide roadbed with  
12 foot wide drivable surface

Road Segment 2  
1025 foot long road  
20 foot wide road bed  
12 foot wide drivable surface

Road Segment 3  
140 foot long road  
20 foot wide road bed  
12 foot wide drivable surface

Culvert 1  
12 inch corrugated metal culvert  
22 feet long

Wetland/Upland Boundary


**Legend**

- Culvert
- Ditches
- Wetland\_Boundary

**Roads**



- Nonjurisdictional Road
- Jurisdictional Road
- Unauthorized Road

Clark, Gustavus, Rink Creek  
POA-2012-657  
7/16/2013  
Sheet 1 of 9

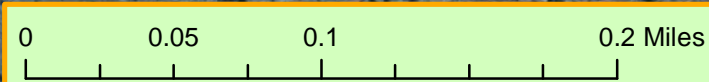




Cross Section of Road Segments 2+3

NORTH

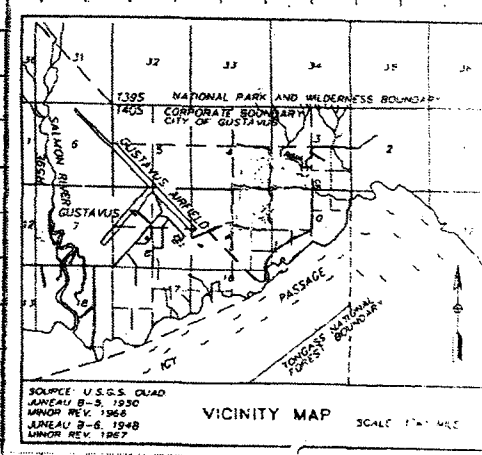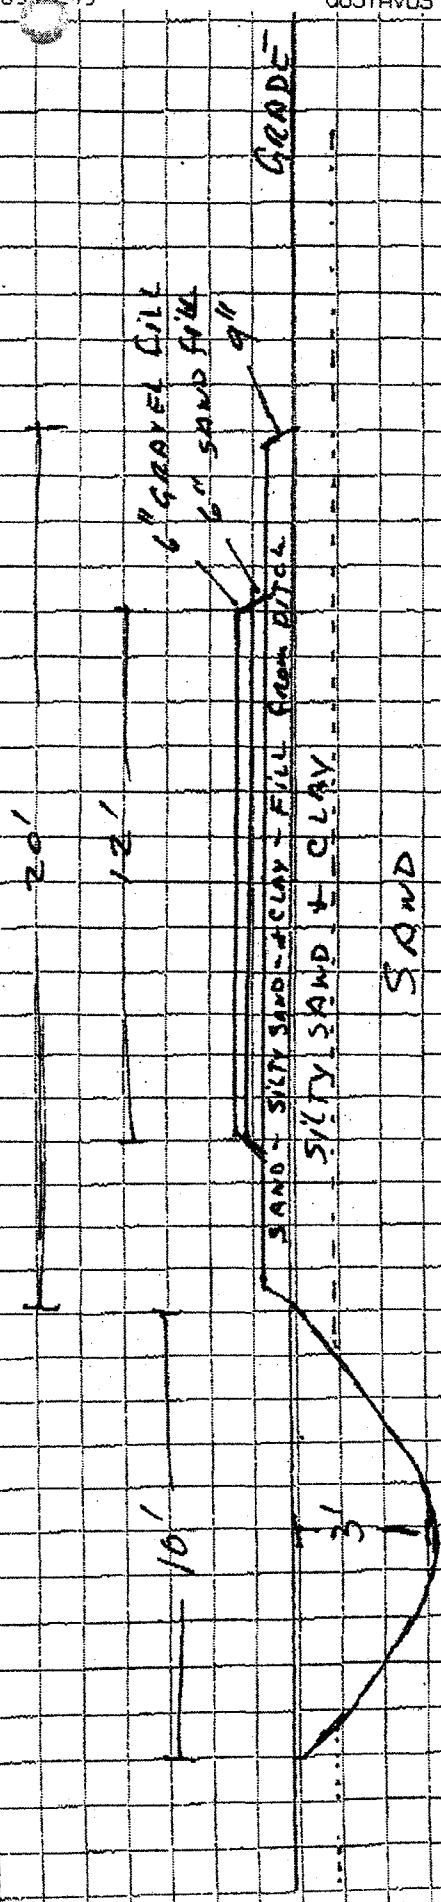


SUSAN CLARK  
 GUSTAVUS  
 RINK CREEK  
 POA-2012-657  
 7/16/2013  
 Sheet 2 of 9

Cross Section of North South 660' Long ROADWAY

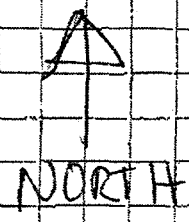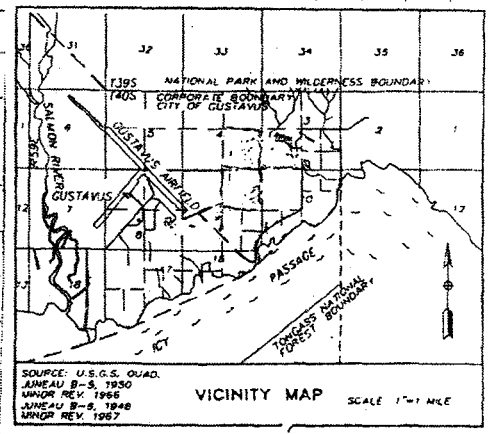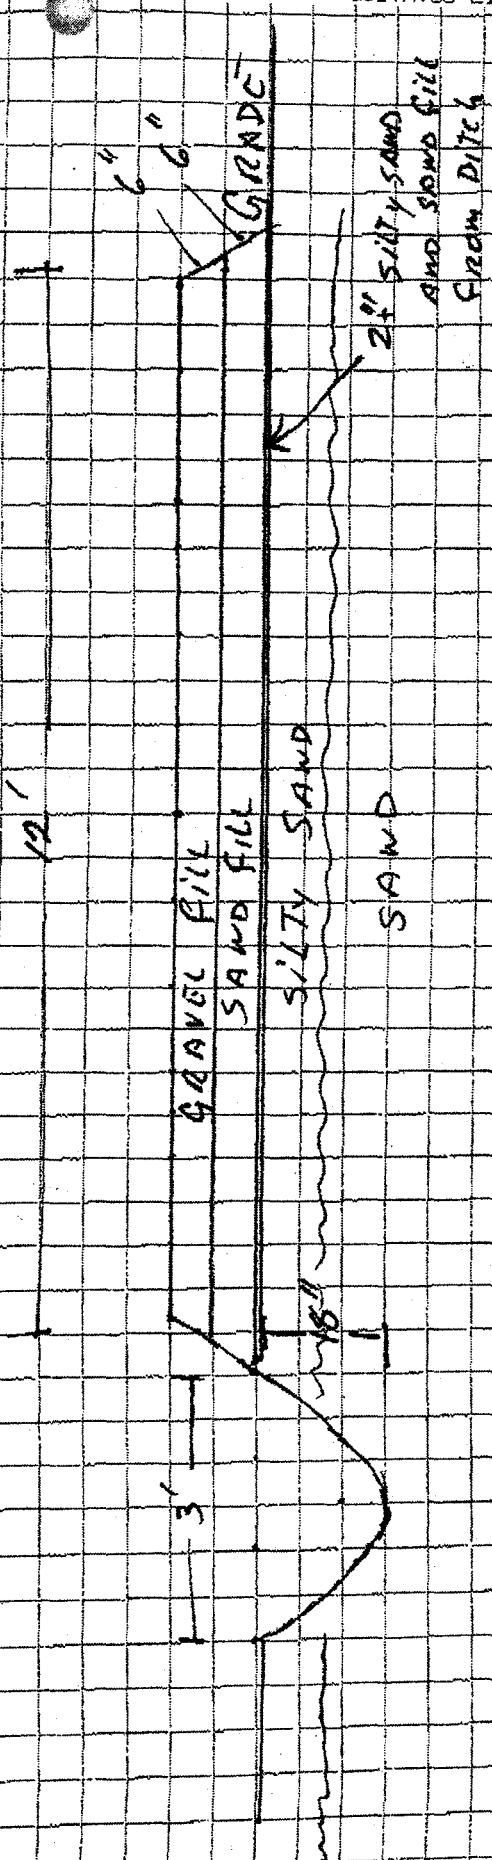

SUSAN CLARK  
GUSTAVUS  
RINK CREEK


POA-2012-657  
7/16/2013  
Sheet 3 of 9

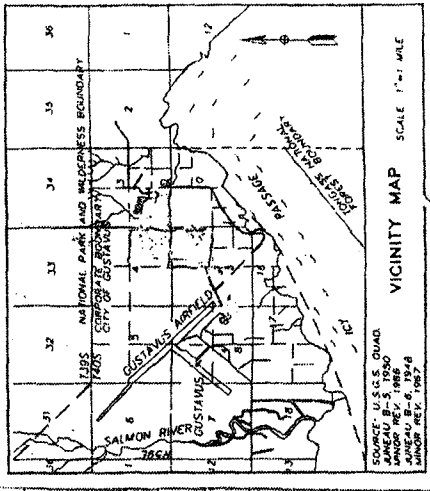



CULVERT #1

UNDER ROAD CROSS SECTION

← ROAD WAY →

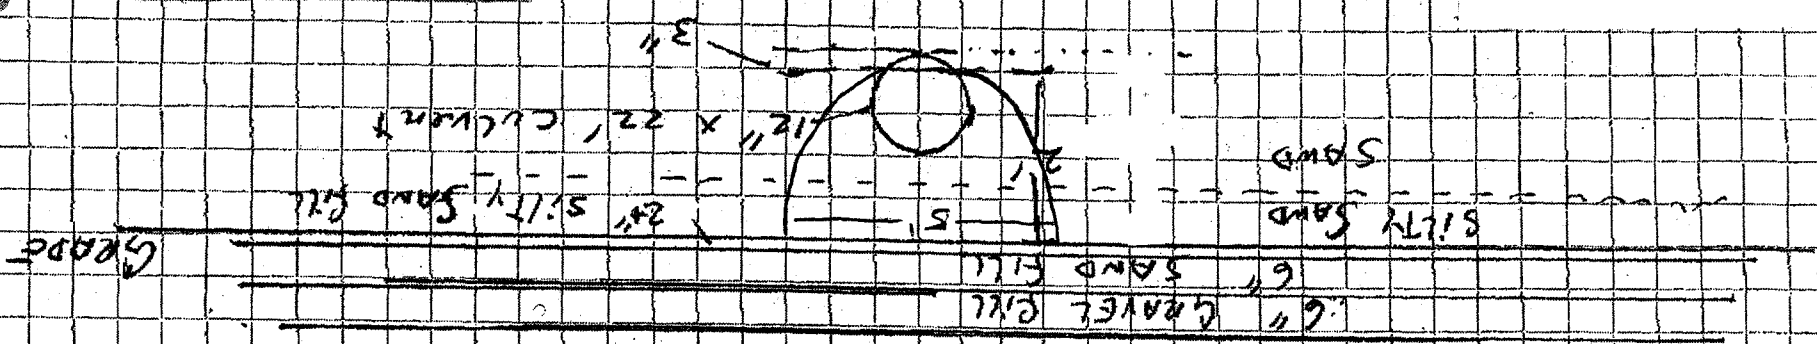



SUSAN CLARK  
 GUSTAVUS  
 RINK CREEK  
 POA-2012-657  
 7/16/2013  
 Sheet 4 of 9

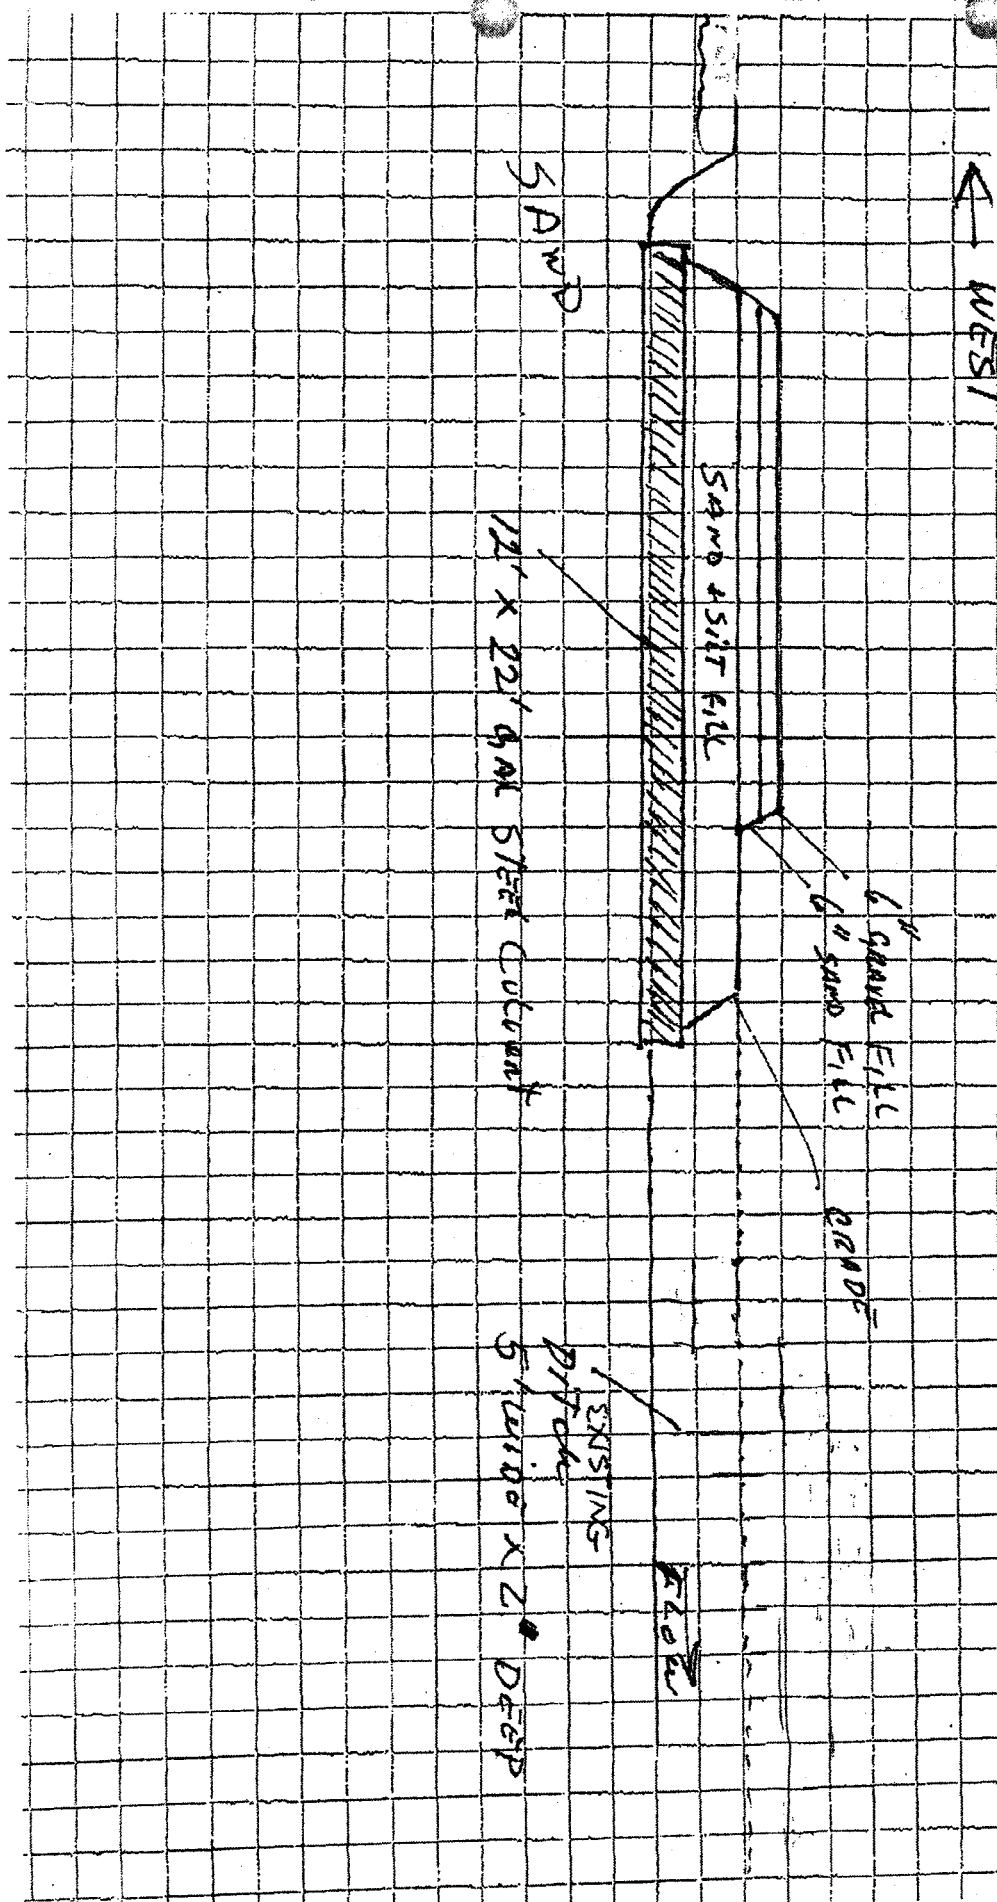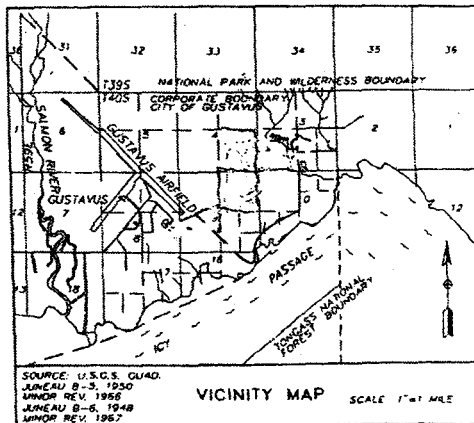


Cellment # 1

NORTH

SUSAN CLARK  
 GUSTAVUS  
 RINK CREEK  
 POA-2012-657  
 7/16/2013  
 sheet 5 of 9

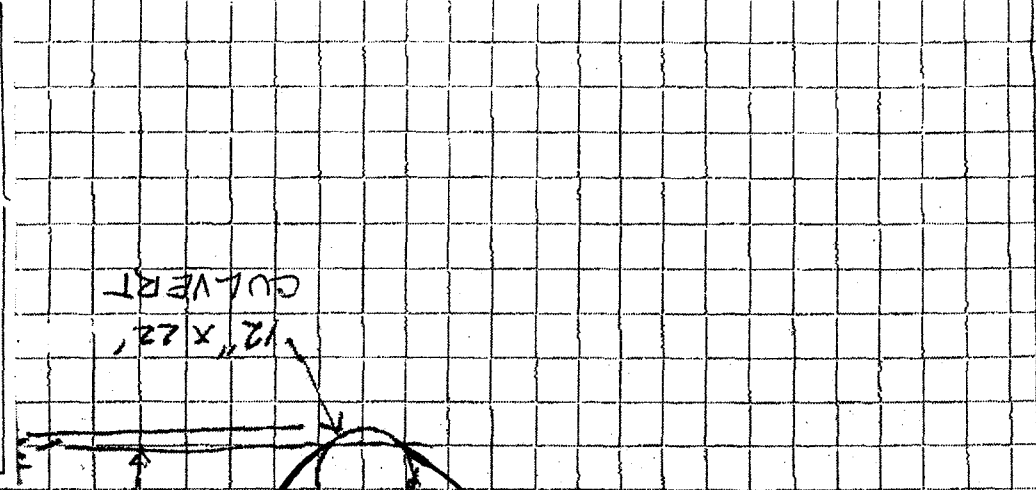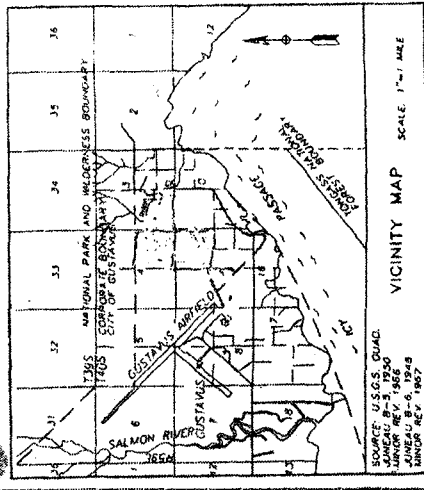

SUSAN CURRICK  
 GUSTAVUS  
 RINK CREEK  
 POA-2012-657  
 7/16/2013  
 Sheet 6 of 9

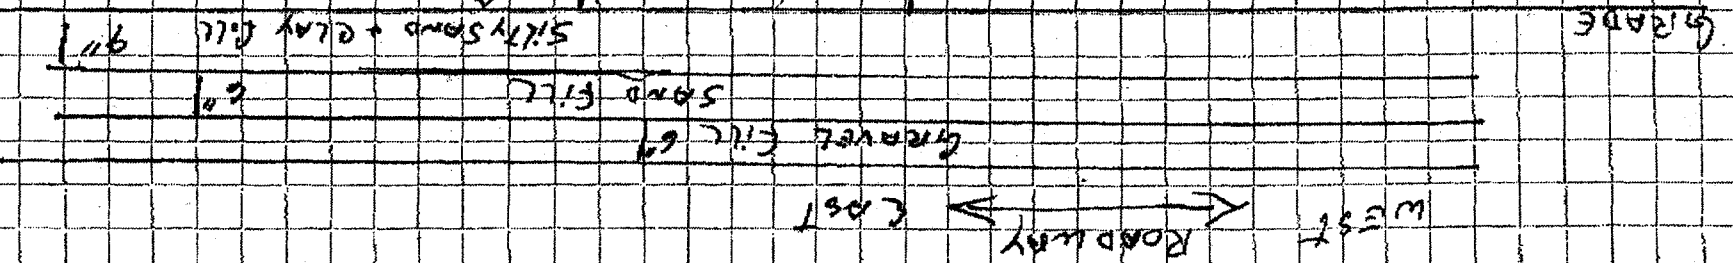

NORTH


ROADWAY → EAST

CULVERT #2

UNDER ROAD CROSS SECTION

6' 7'


NORTH

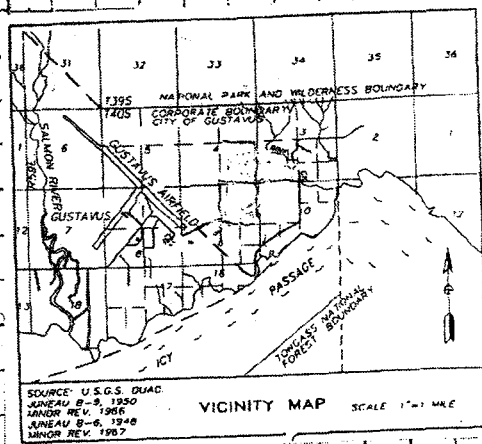

Cross Section  
CULVERT #2

12" x 22" GAL STEEL CULVERT



2  
D/T 0.4  
6' WIDE X  
3' DEEP

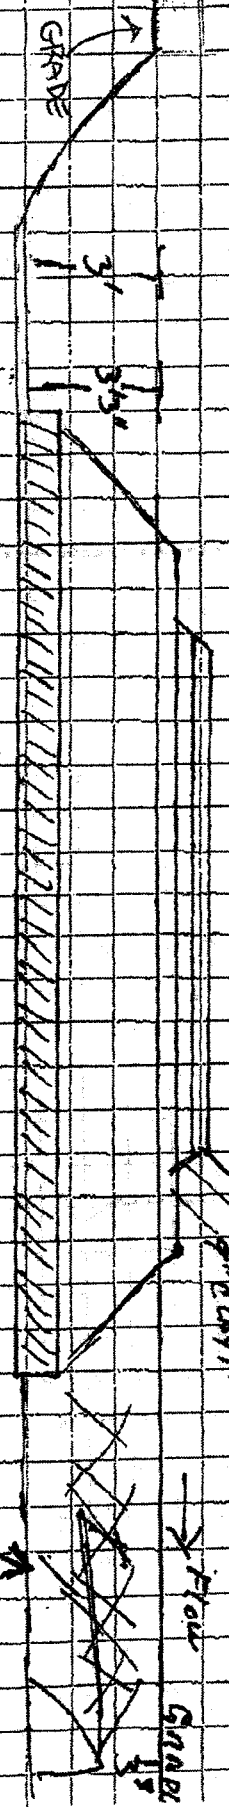

1' GRAVEL  
6" SAND  
SILT & SAND WITH  
FINE CLAY

SUSAN CLARK  
GUSTAVUS  
RINK CREEK  
POA-2012-657  
7/16/2013  
Sheet 7 of 9

Cross Section Culvert # 3

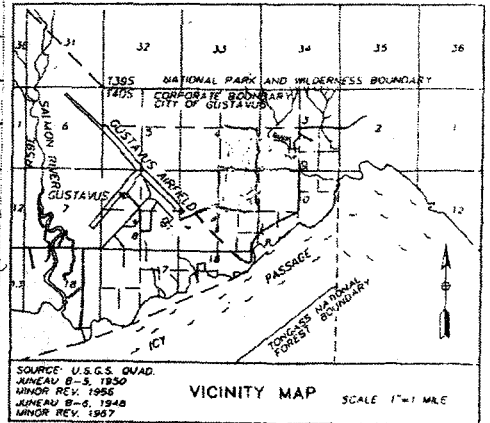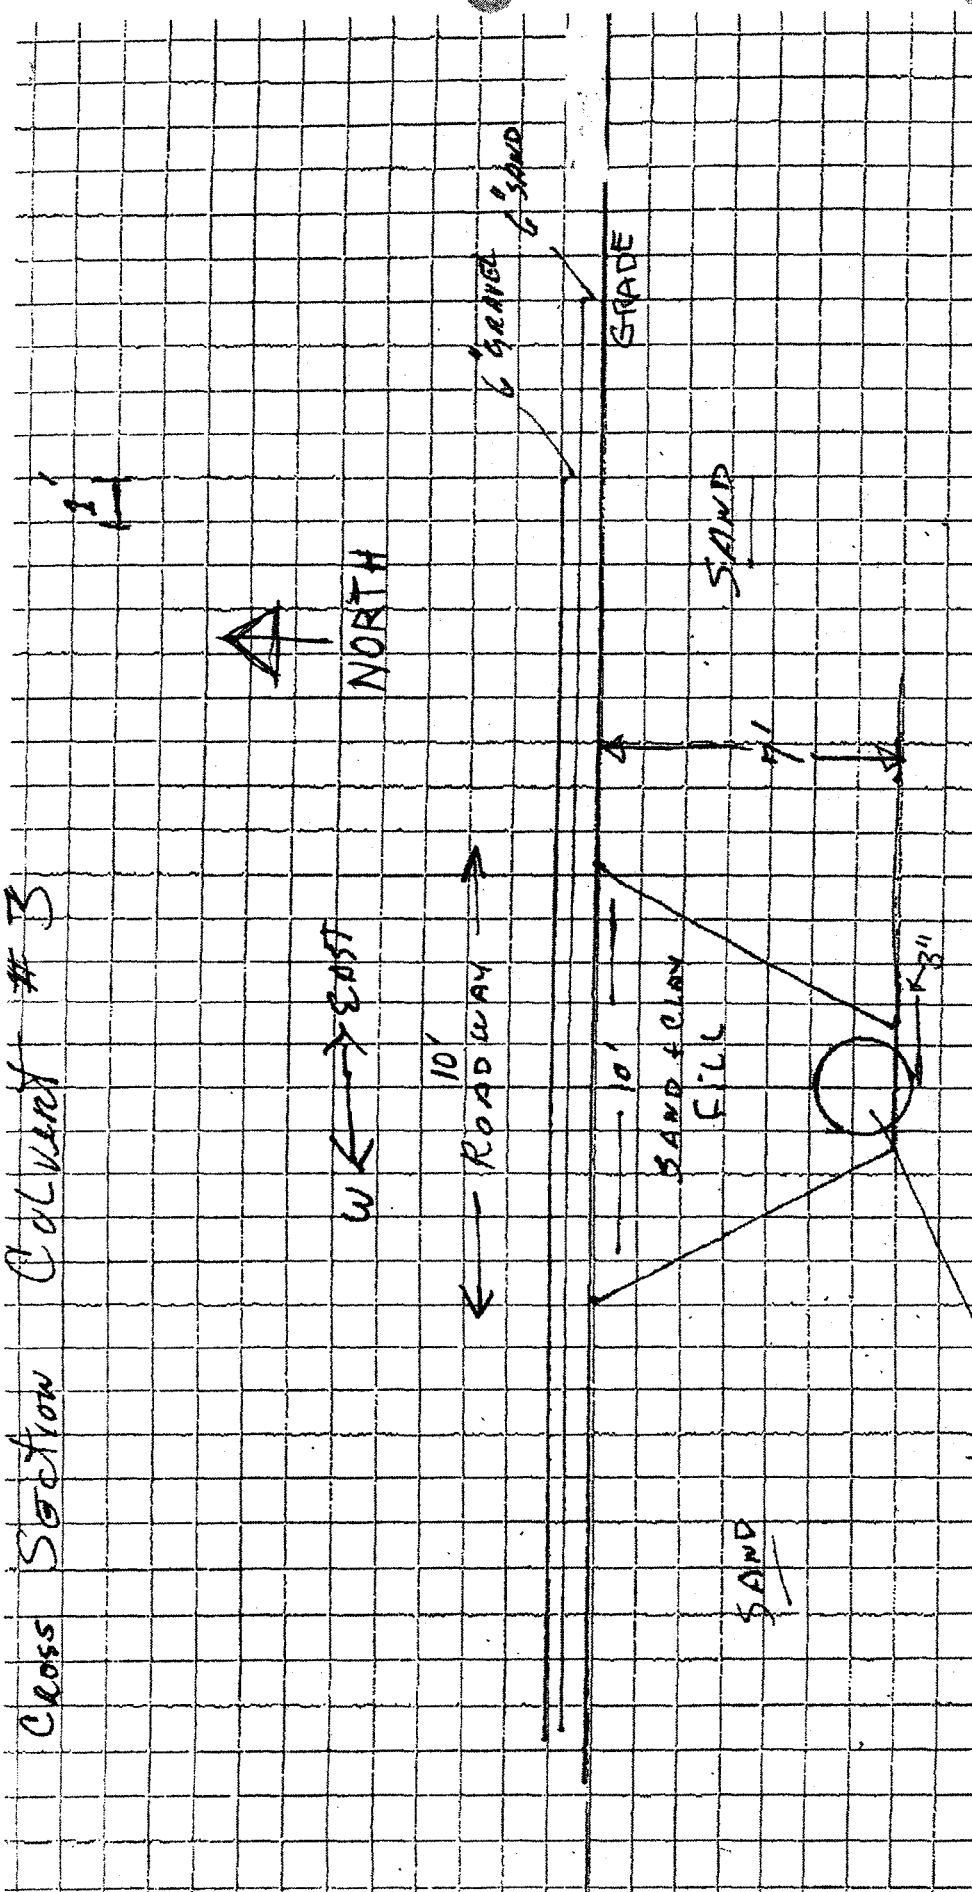




30" X 20' GAL. STEEL CULVERT

SUSAN CLARK  
GUSTAVUS  
RINK CREEK

POA - 2012 - 657  
7/16/2013  
Sheet 8 of 9



Cross Section Culvert # 3

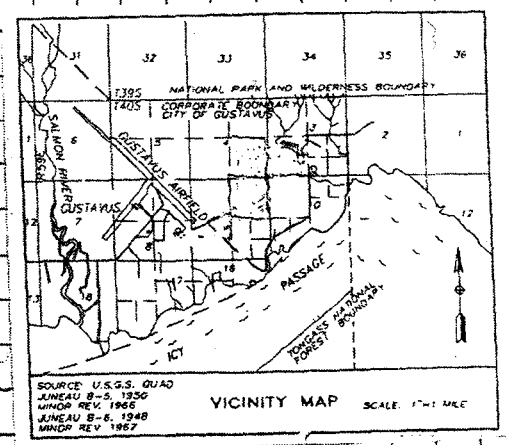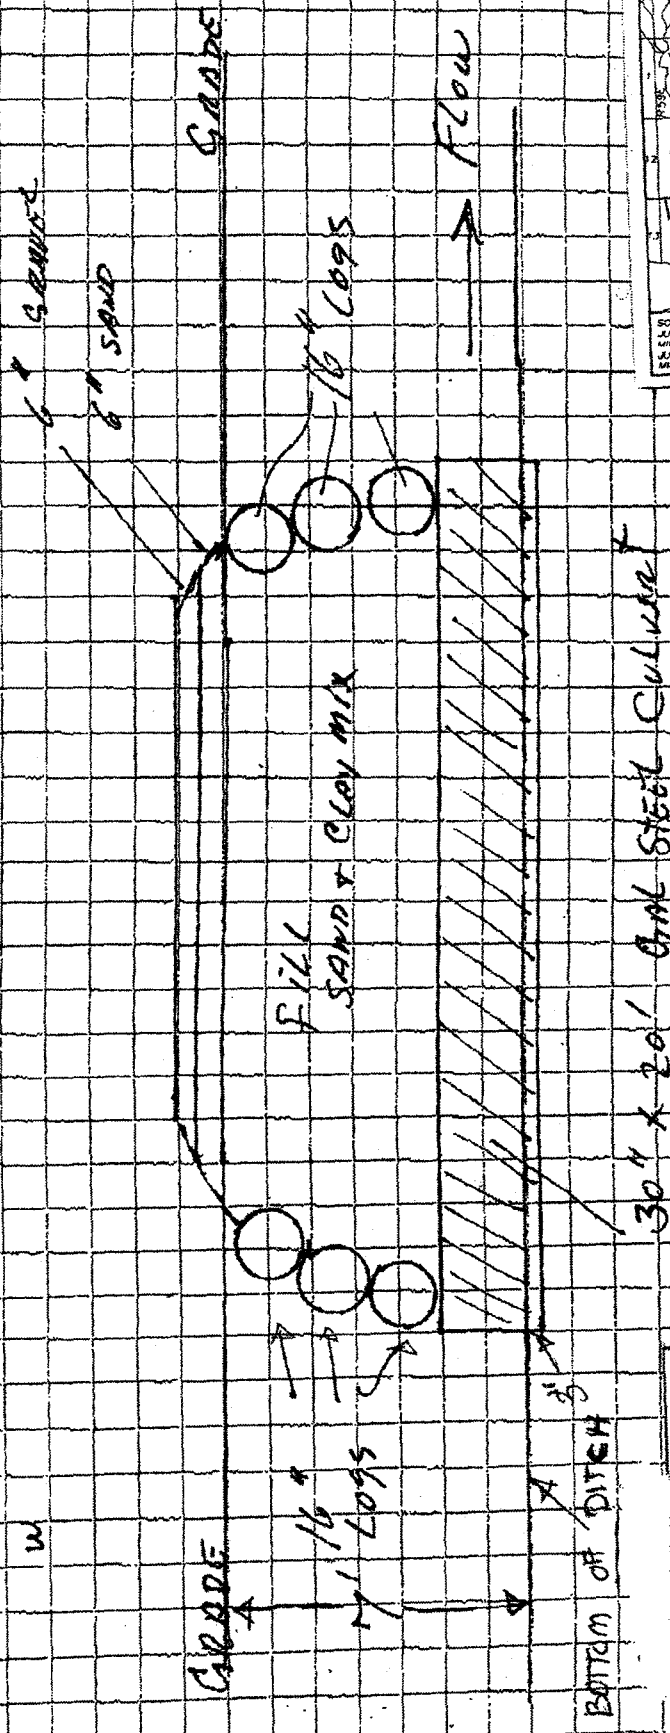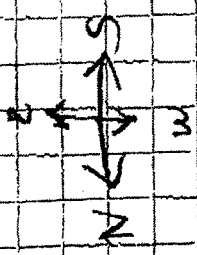

SUSAN CLARK  
GUSTAVUS  
RINK CREEK  
POA-2012-657  
7/16/2013  
Sheet 9 of 9