



VICINITY MAP
SCALE: 1" = 2 MILES



GOOGLE EARTH IMAGE 6/15/12

LOCATION MAP

SCALE: 1" = 600'

PURPOSE:
 SERVICE AREA 10 LANDFILL EXPANSION

ADJACENT PROPERTY OWNERS:
 NORTH SLOPE BOROUGH

APPLICANT/AGENT:
 NORTH SLOPE BOROUGH

AGENT:
 UMIAC
 6700 ARCTIC SPUR ROAD
 Anchorage, Alaska 99518

NORTH SLOPE BOROUGH
SERVICE AREA 10 -
OXBOW LANDFILL EXPANSION
LOCATION MAP



PRUDHOE BAY, ALASKA

DATE: 01/27/2014

SHEET: FIG. 1

PROJECT LEGEND

- — — — — EXISTING PROPERTY LINE
- MAJOR CONTOUR LINE
- x — EXISTING CHAIN LINK FENCE
- x — EXISTING ELECTRIC FENCE
- x — NEW CHAIN LINK FENCE
- x — NEW ELECTRIC FENCE
- - - - - EDGE OF WATER

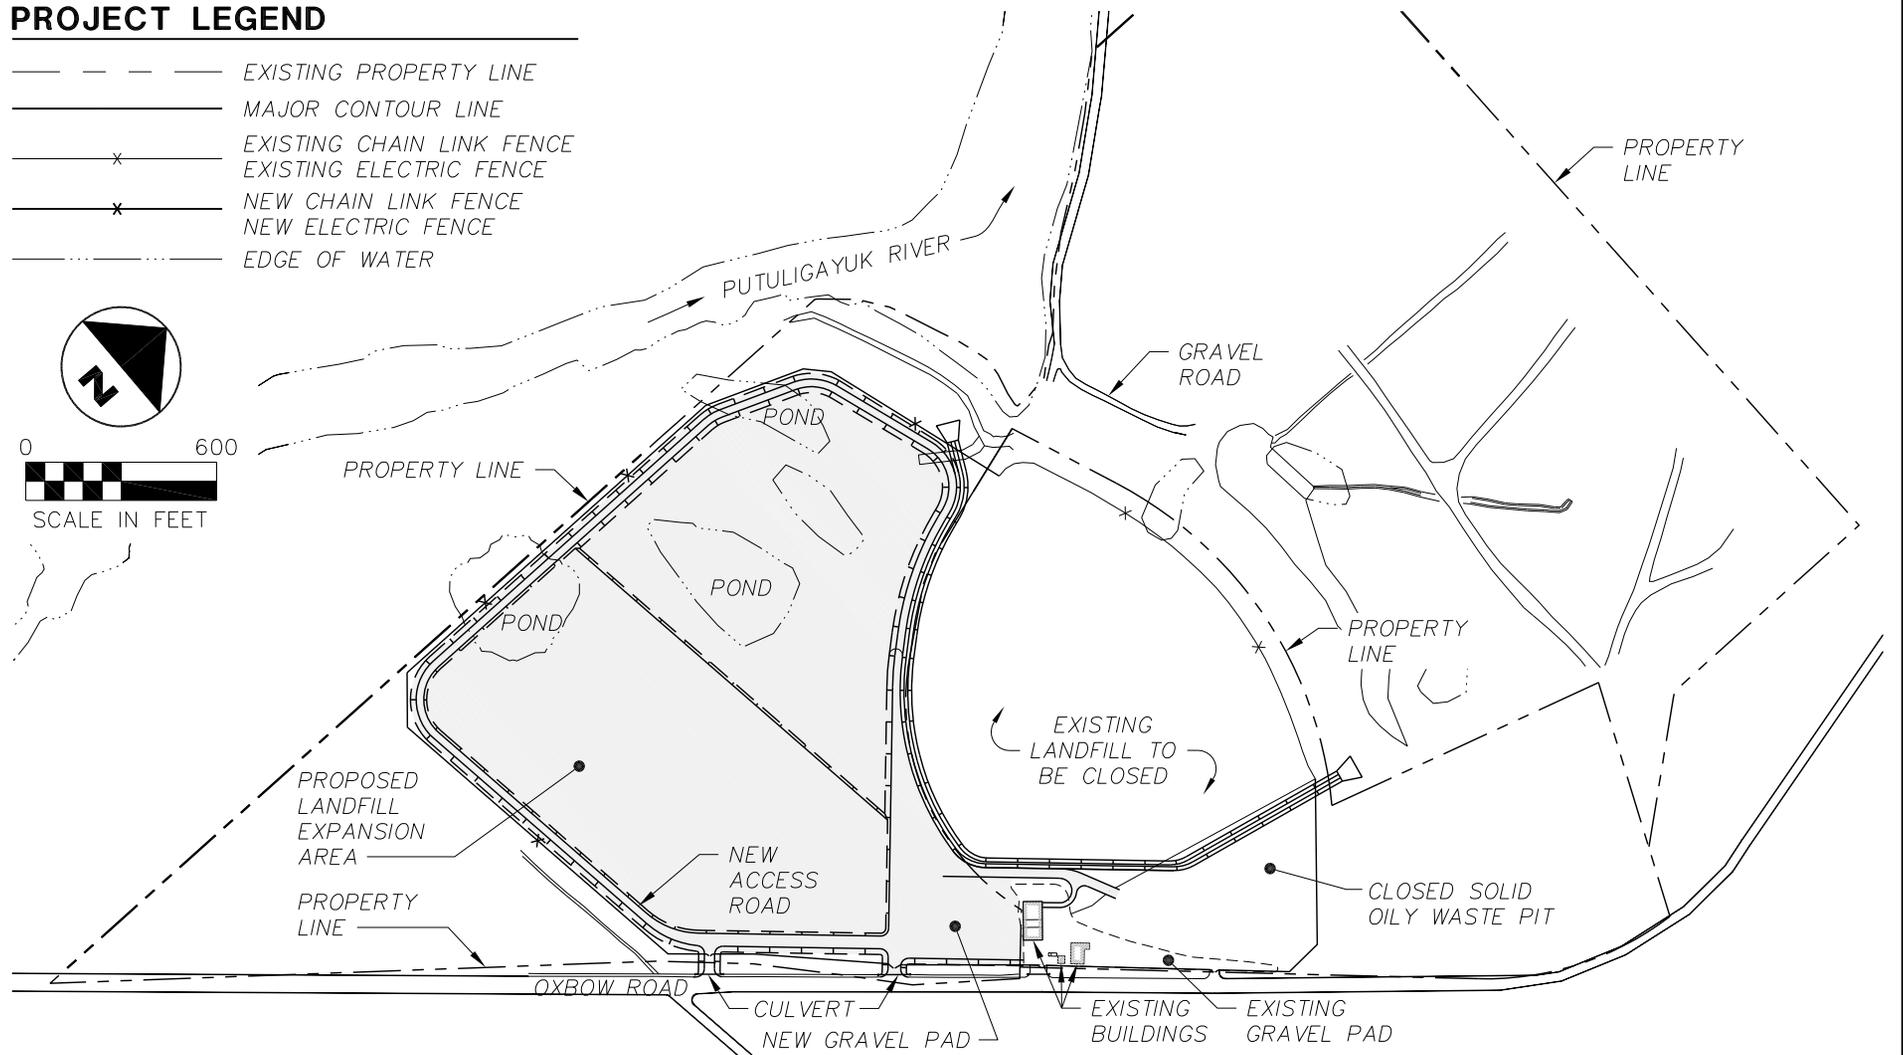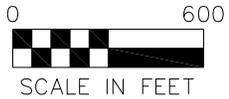

PURPOSE:
SERVICE AREA 10 LANDFILL EXPANSION

ADJACENT PROPERTY OWNERS:
NORTH SLOPE BOROUGH


APPLICANT/AGENT:
NORTH SLOPE BOROUGH

AGENT:
UMIAQ
6700 ARCTIC SPUR ROAD
Anchorage, Alaska 99518

**NORTH SLOPE BOROUGH
SERVICE AREA 10 -
OXBOW LANDFILL EXPANSION
PROJECT SITE MAP**

PRUDHOE BAY, ALASKA

DATE: 01/27/2014	SHEET: FIG. 2
------------------	---------------

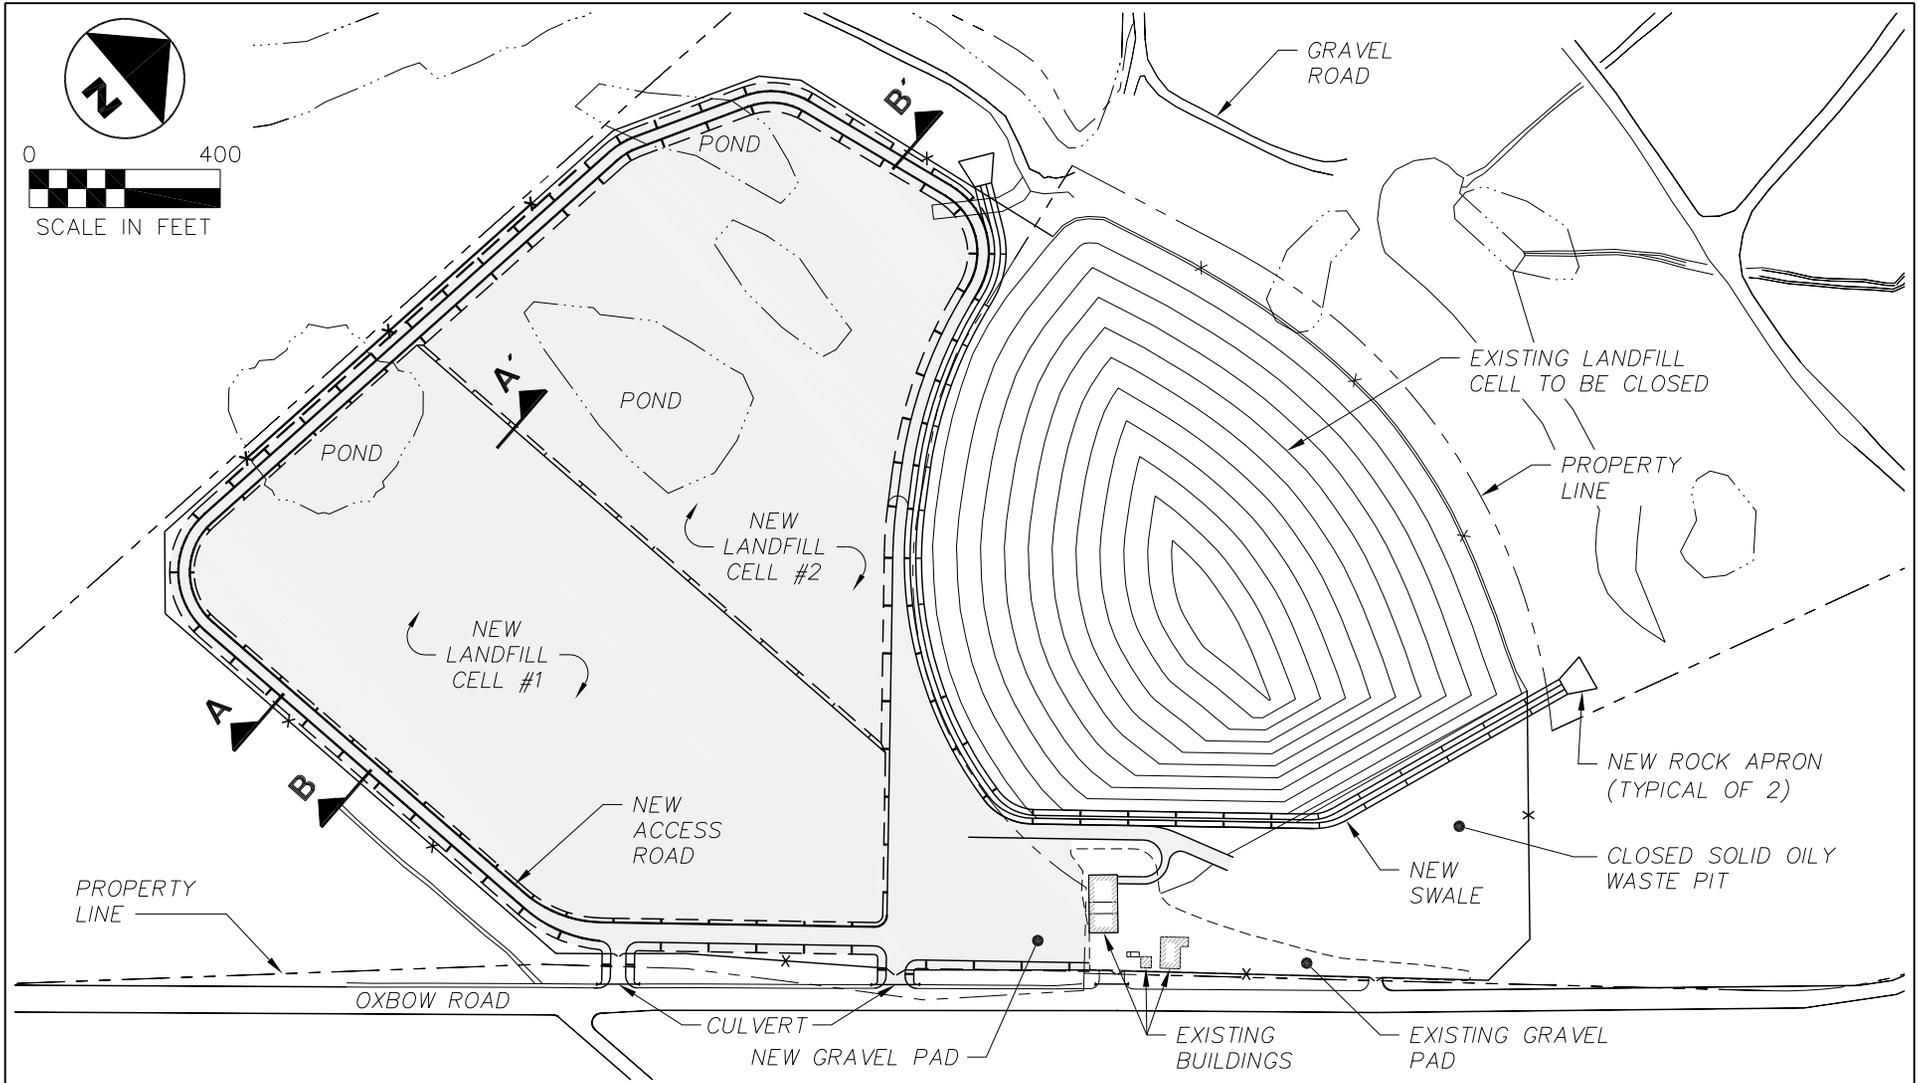

PURPOSE:
SERVICE AREA 10 LANDFILL EXPANSION

ADJACENT PROPERTY OWNERS:
NORTH SLOPE BOROUGH


APPLICANT/AGENT:
NORTH SLOPE BOROUGH

AGENT:
UMIAQ
6700 ARCTIC SPUR ROAD
Anchorage, Alaska 99518

**NORTH SLOPE BOROUGH
SERVICE AREA 10 -
OXBOW LANDFILL EXPANSION
PROJECT LAYOUT PLAN**

PRUDHOE BAY, ALASKA


DATE: 01/27/2014	SHEET: FIG. 3
------------------	---------------

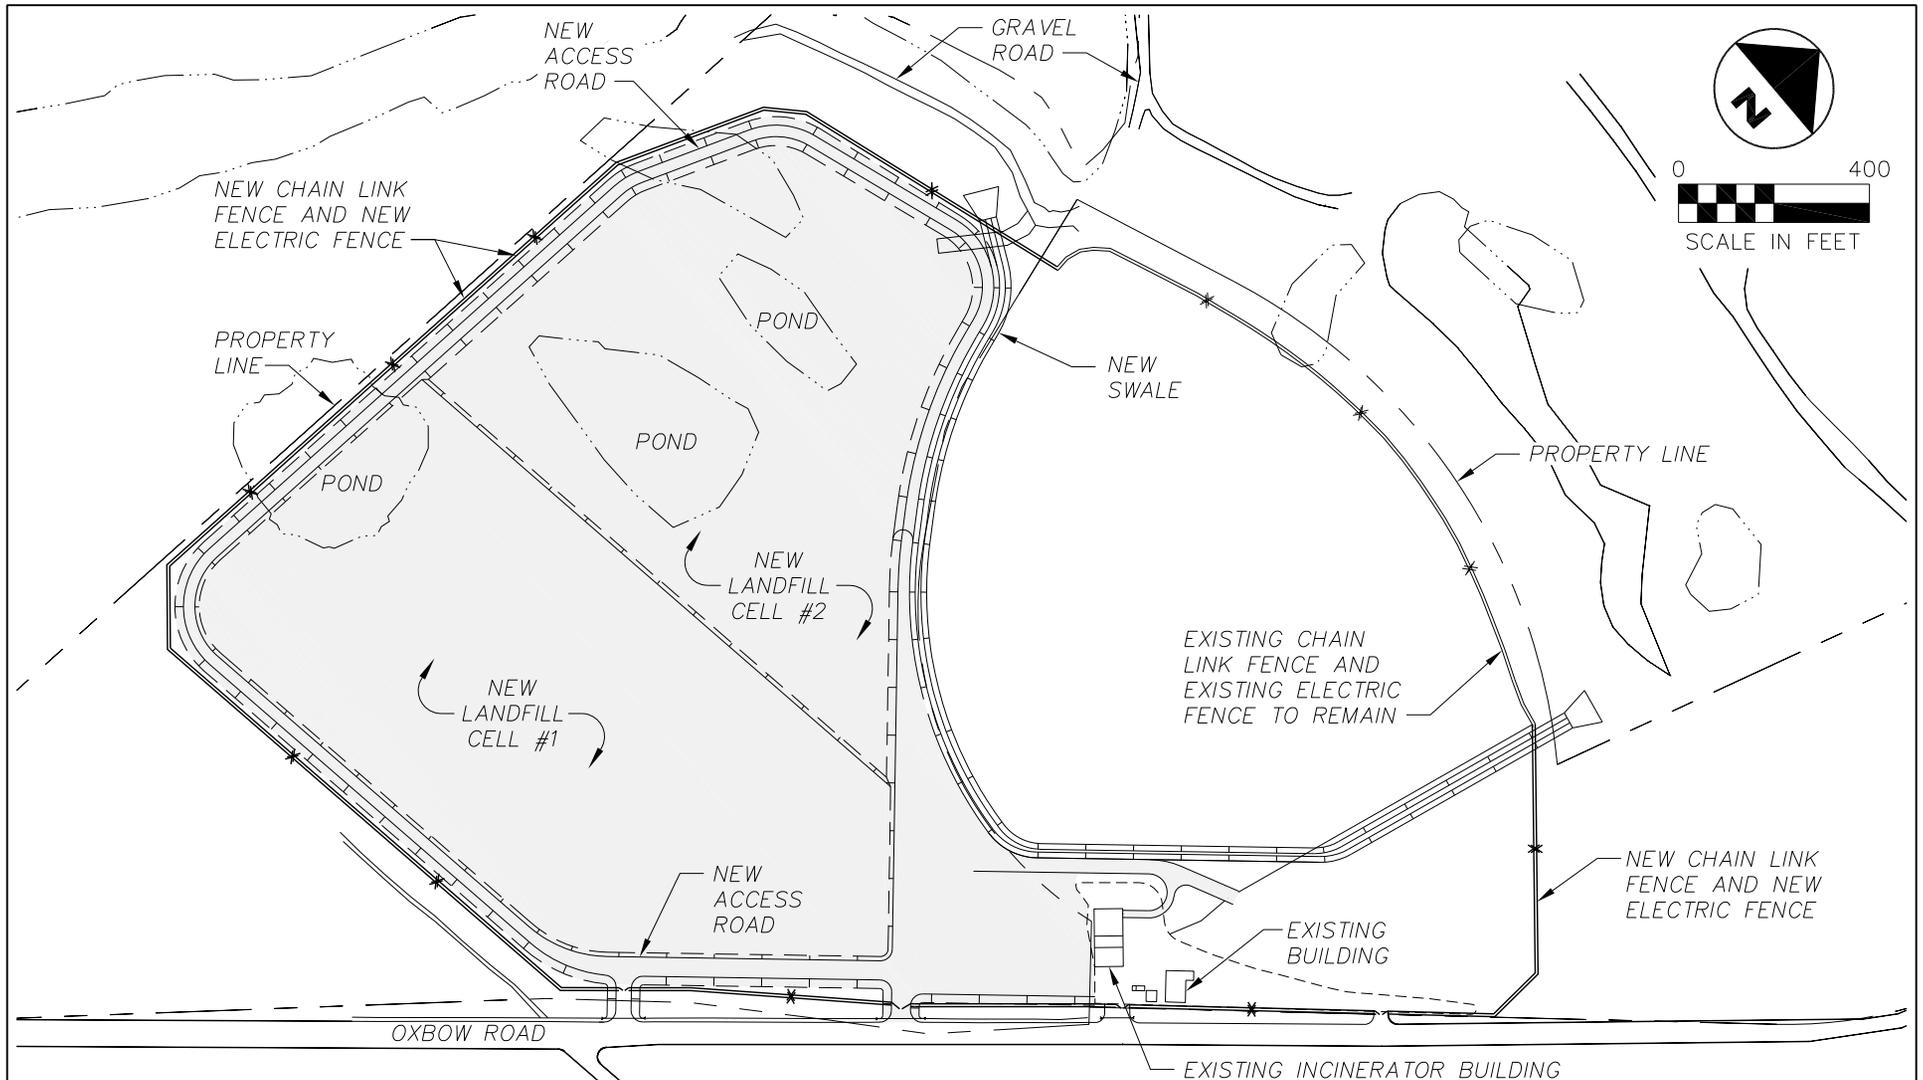


<p>PURPOSE: SERVICE AREA 10 LANDFILL EXPANSION</p>	<p>APPLICANT/AGENT: NORTH SLOPE BOROUGH</p>	<p>NORTH SLOPE BOROUGH SERVICE AREA 10 - OXBOW LANDFILL EXPANSION FENCE PLAN</p>	
<p>ADJACENT PROPERTY OWNERS: NORTH SLOPE BOROUGH</p>	<p>AGENT: UMIAQ 6700 ARCTIC SPUR ROAD Anchorage, Alaska 99518</p>	<p>PRUDHOE BAY, ALASKA</p>	
		<p>DATE: 01/27/2014</p>	<p>SHEET: FIG. 4</p>

PLOTTING DATE: 2/3/14 (16:28) BY: mrayner

AUTOCAD DRAWING NAME: 70097.13 Closure Plan.dwg

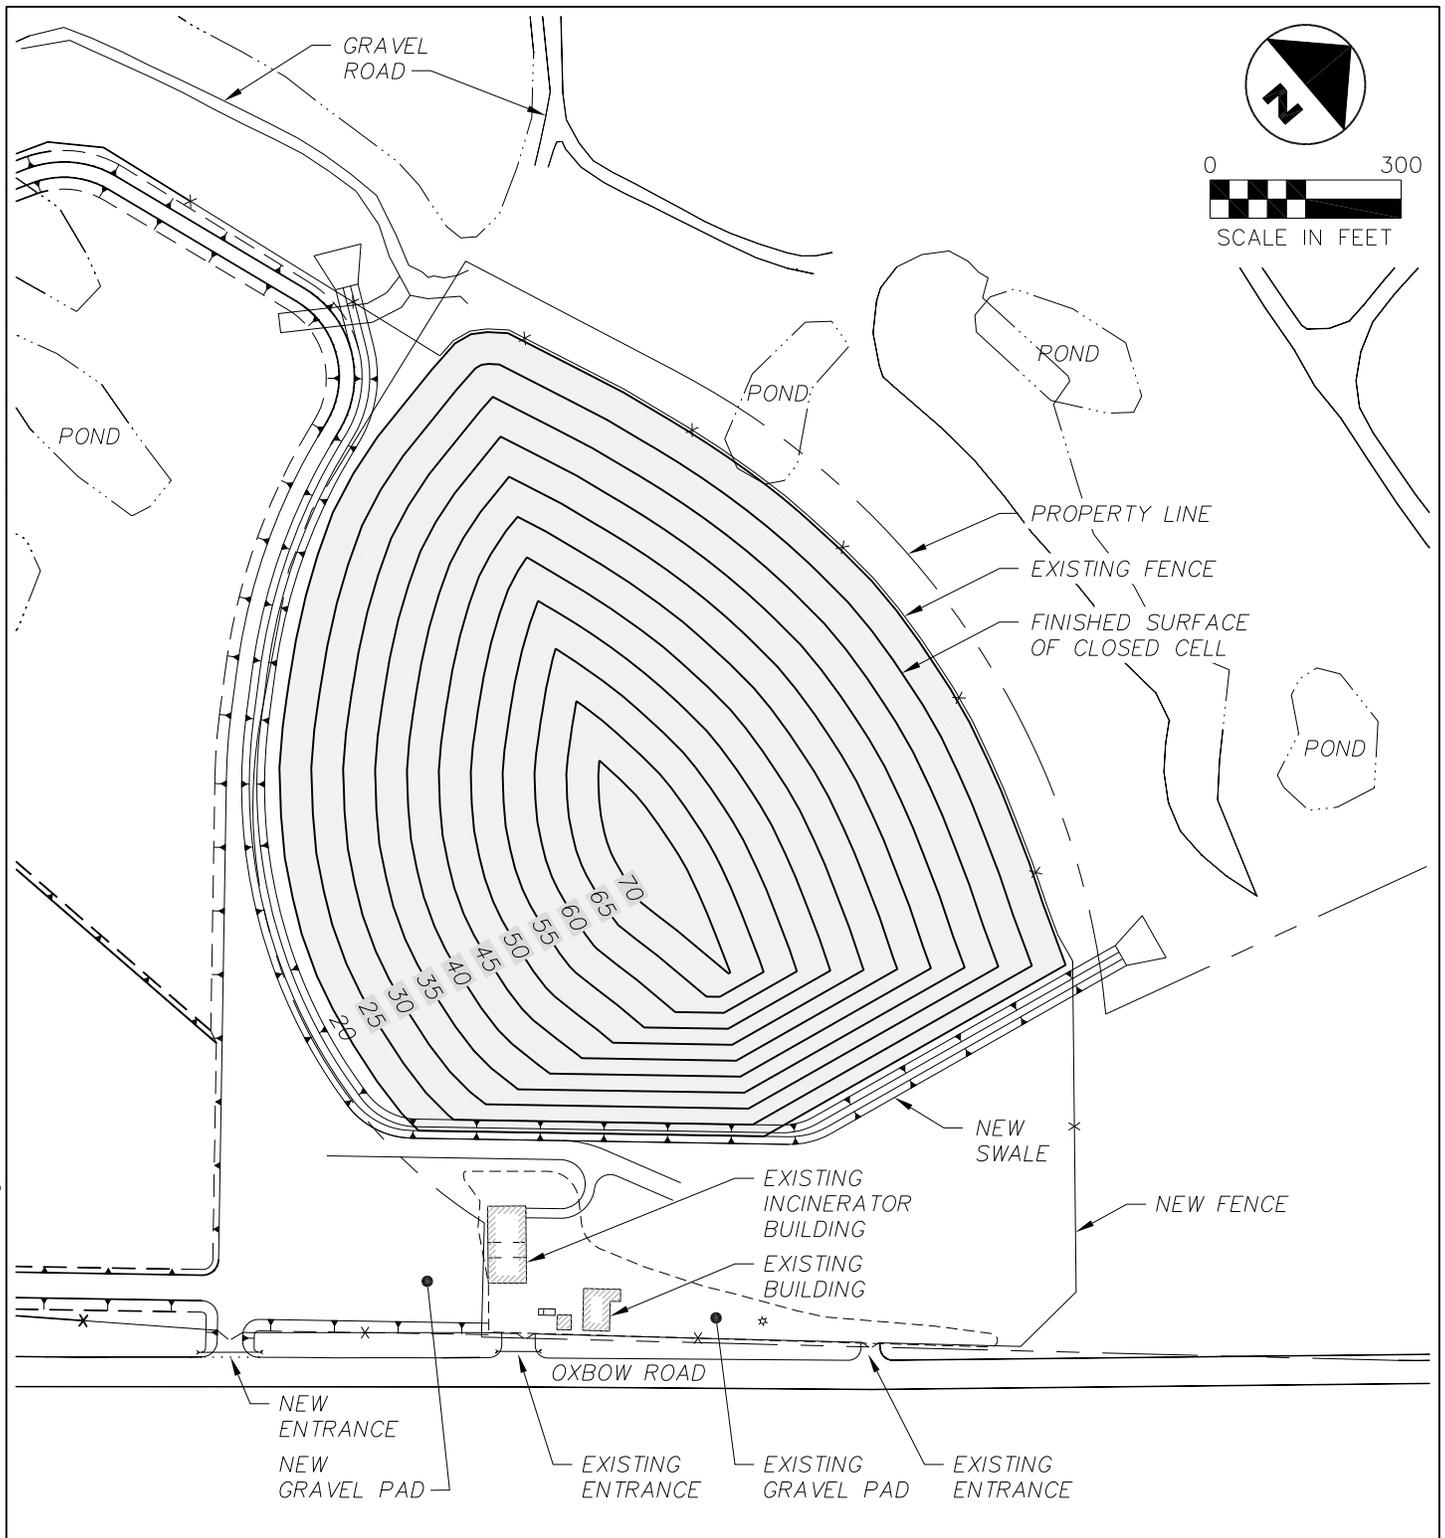


<p>PURPOSE: SERVICE AREA 10 LANDFILL EXPANSION</p>	<p>APPLICANT/AGENT: NORTH SLOPE BOROUGH</p>	<p>NORTH SLOPE BOROUGH SERVICE AREA 10 - OXBOW LANDFILL EXPANSION LANDFILL CLOSURE PLAN</p>	
<p>ADJACENT PROPERTY OWNERS: NORTH SLOPE BOROUGH</p>	<p>AGENT: UMIAQ 6700 ARCTIC SPUR ROAD Anchorage, Alaska 99518</p>	<p>PRUDHOE BAY, ALASKA</p>	
		<p>DATE:01/27/2014</p>	<p>SHEET: FIG. 5</p>

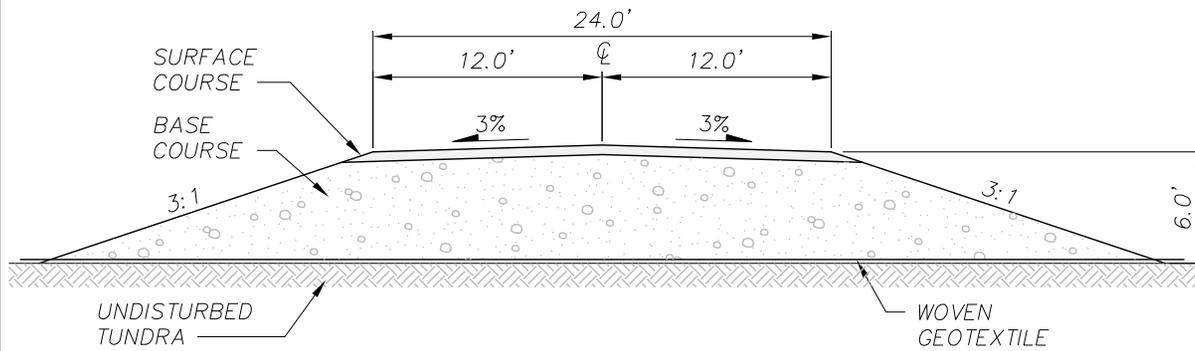


ACCESS ROAD SECTION

SCALE: NONE

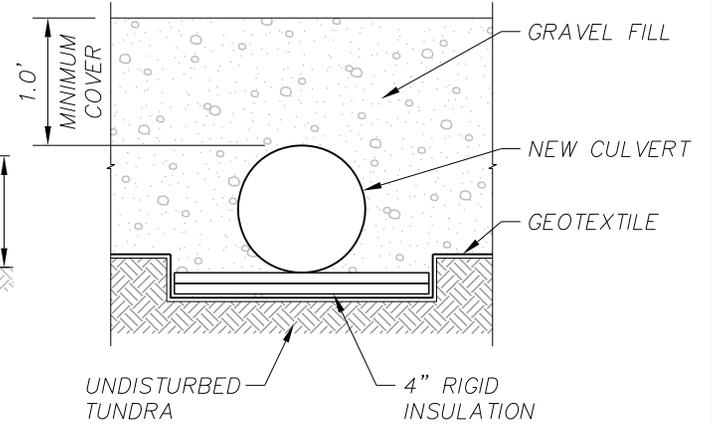

CULVERT SECTION

SCALE: NONE

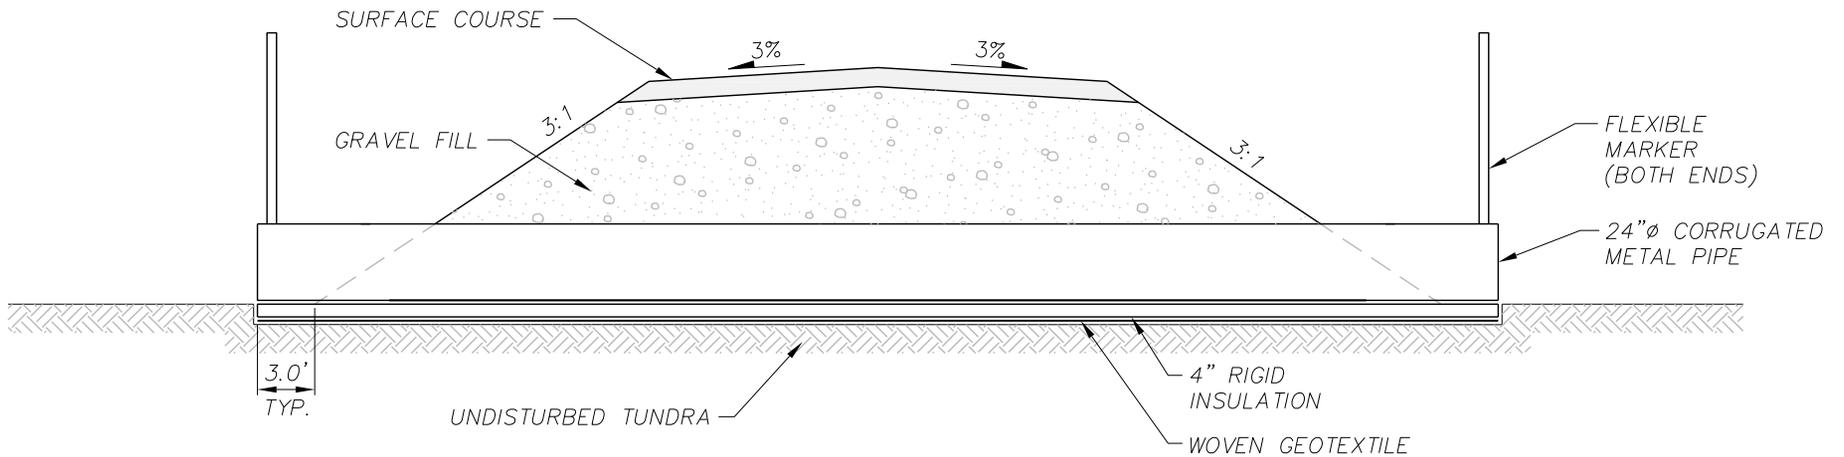

ACCESS ROAD SECTION AT CULVERT

SCALE: NONE

PURPOSE:
SERVICE AREA 10 LANDFILL EXPANSION

ADJACENT PROPERTY OWNERS:
NORTH SLOPE BOROUGH

APPLICANT/AGENT:
NORTH SLOPE BOROUGH


AGENT:
UMIAQ
6700 ARCTIC SPUR ROAD
Anchorage, Alaska 99518

**NORTH SLOPE BOROUGH
SERVICE AREA 10 -
OXBOW LANDFILL EXPANSION
TYPICAL SECTIONS**

PRUDHOE BAY, ALASKA


DATE: 01/27/2014

SHEET: FIG. 6

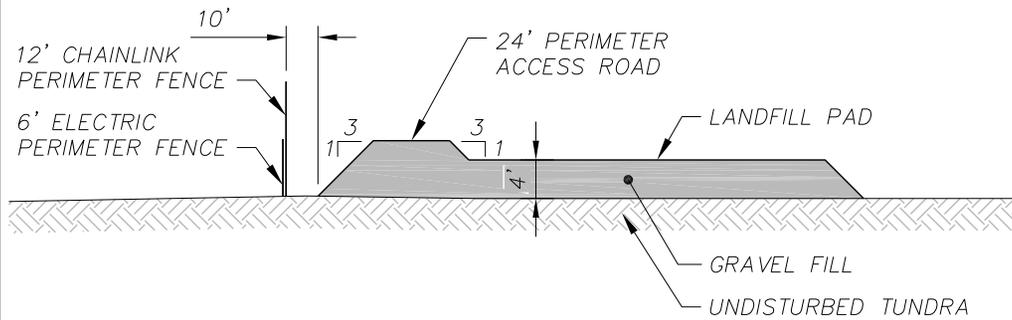

LANDFILL SECTION A-A' - PHASE 1

SCALE: NONE

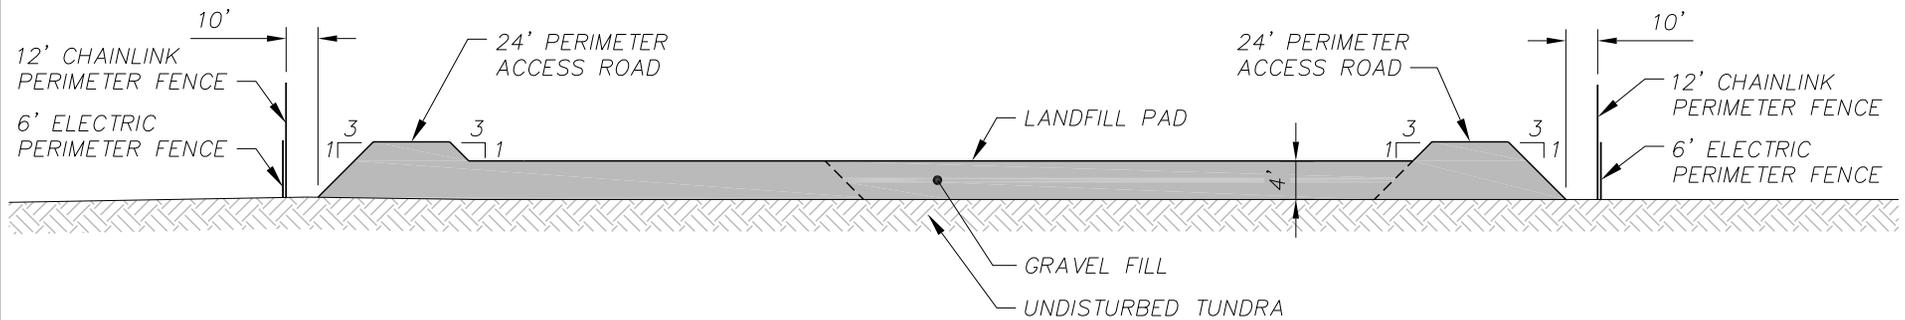

LANDFILL SECTION B-B' - PHASE 2

SCALE: NONE

PURPOSE:
SERVICE AREA 10 LANDFILL EXPANSION

ADJACENT PROPERTY OWNERS:
NORTH SLOPE BOROUGH

APPLICANT/AGENT:
NORTH SLOPE BOROUGH

AGENT:
UMIAQ
6700 ARCTIC SPUR ROAD
Anchorage, Alaska 99518

**NORTH SLOPE BOROUGH
SERVICE AREA 10 -
OXBOW LANDFILL EXPANSION
LANDFILL SECTIONS**

PRUDHOE BAY, ALASKA

DATE: 01/27/2014

SHEET: FIG. 7