

Project Description/Plan of Operations A Pad Expansion for Rig Access-Revised Scope Prudhoe Bay Unit

BP Exploration (Alaska) Inc. (BPXA) proposes to expand the gravel pad at A Pad in the Prudhoe Bay Unit (PBU).

Purpose

The purpose of this project is to increase the pad size in order to accommodate drill rig access and movement. The rigs used for existing well head work are larger than the ones used when the pad was constructed.


Scope of Proposed Activities

The project scope will consist of the following:

- Placing approximately 8,000 cubic yards of gravel off of the existing pad, on to the tundra (see figures)
- The area to be covered by gravel is approximately 0.70 acres
- Gravel will be spread by equipment working on the existing pad, therefore tundra travel will not be necessary
- Gravel will come from permitted sources

Schedule

The project is scheduled to begin in December 2012 and will be complete by June 2013.

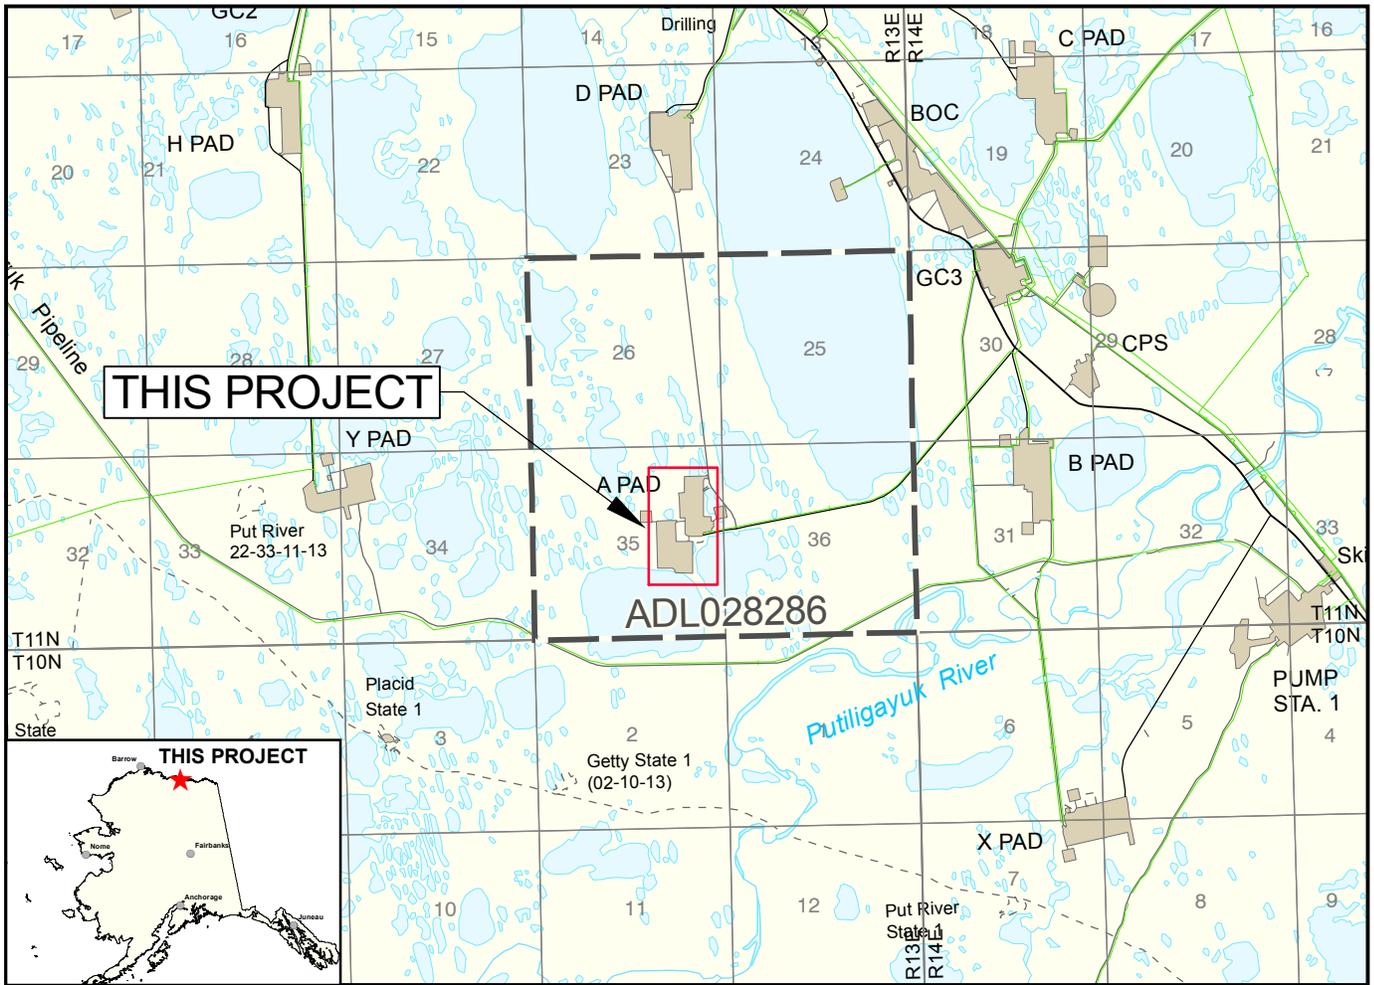

This map is based on U.S.G.S quad Beechey Point (B-3) and on the Unit Operator's Facility Maps.

NORTH

PROJECT LOCATION:

PRUDHOE BAY UNIT - A PAD
 NAD83
 LAT. = 70° 15' 53.721" / DD 70.264923
 LONG. = -148° 45' 17.096" / DD -149.754749

ALASKA STATE PLANE ZONE 4, NAD83
 X = 1,794,419.51 FEET
 Y = 5,947,886.11 FEET

SEC. 35 T11N, R13E UMIAT M.
 ADL # 028286

DATUM: MEAN SEA LEVEL


PURPOSE: GRAVEL EXPANSION

ADJACENT PROPERTY OWNER:
 STATE OF ALASKA

BP EXPLORATION (ALASKA) INC.

**PRUDHOE BAY UNIT
 A PAD**

**POA-1979-234-M4, Beaufort Sea
 BPXA - PBU A Pad expansion
 Dated November 30, 2012
 Sheet 2 of 6**

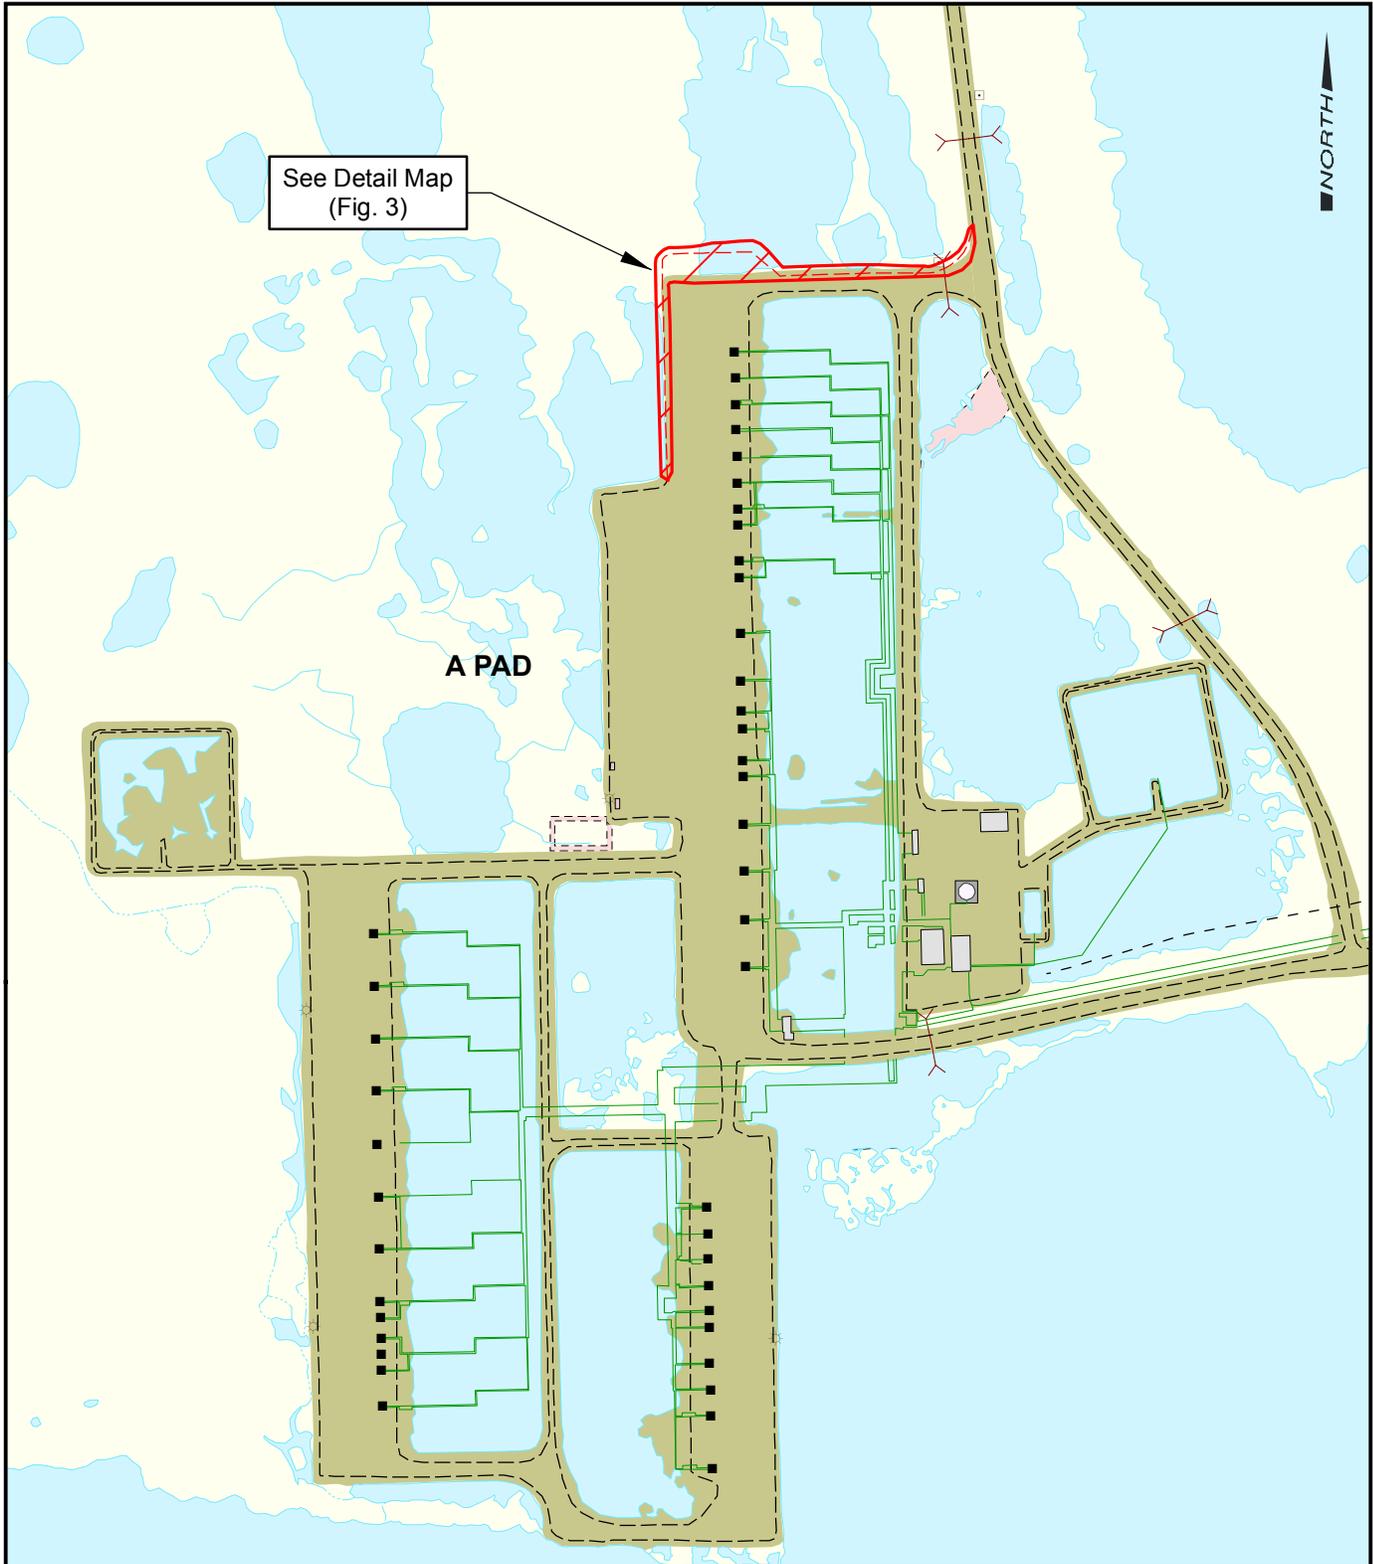

See Detail Map
(Fig. 3)

A PAD




BP EXPLORATION (ALASKA) INC.

PRUDHOE BAY UNIT
A PAD

POA-1979-234-M4, Beaufort Sea
BPXA - PBU A Pad expansion
Dated November 30, 2012
Sheet 3 of 6

 Proposed Location for Gravel Expansion

Impacted Tundra.....0.70 ACRES
Gravel Expansion Volume.....8,000 CY
*Calculations are Approximate

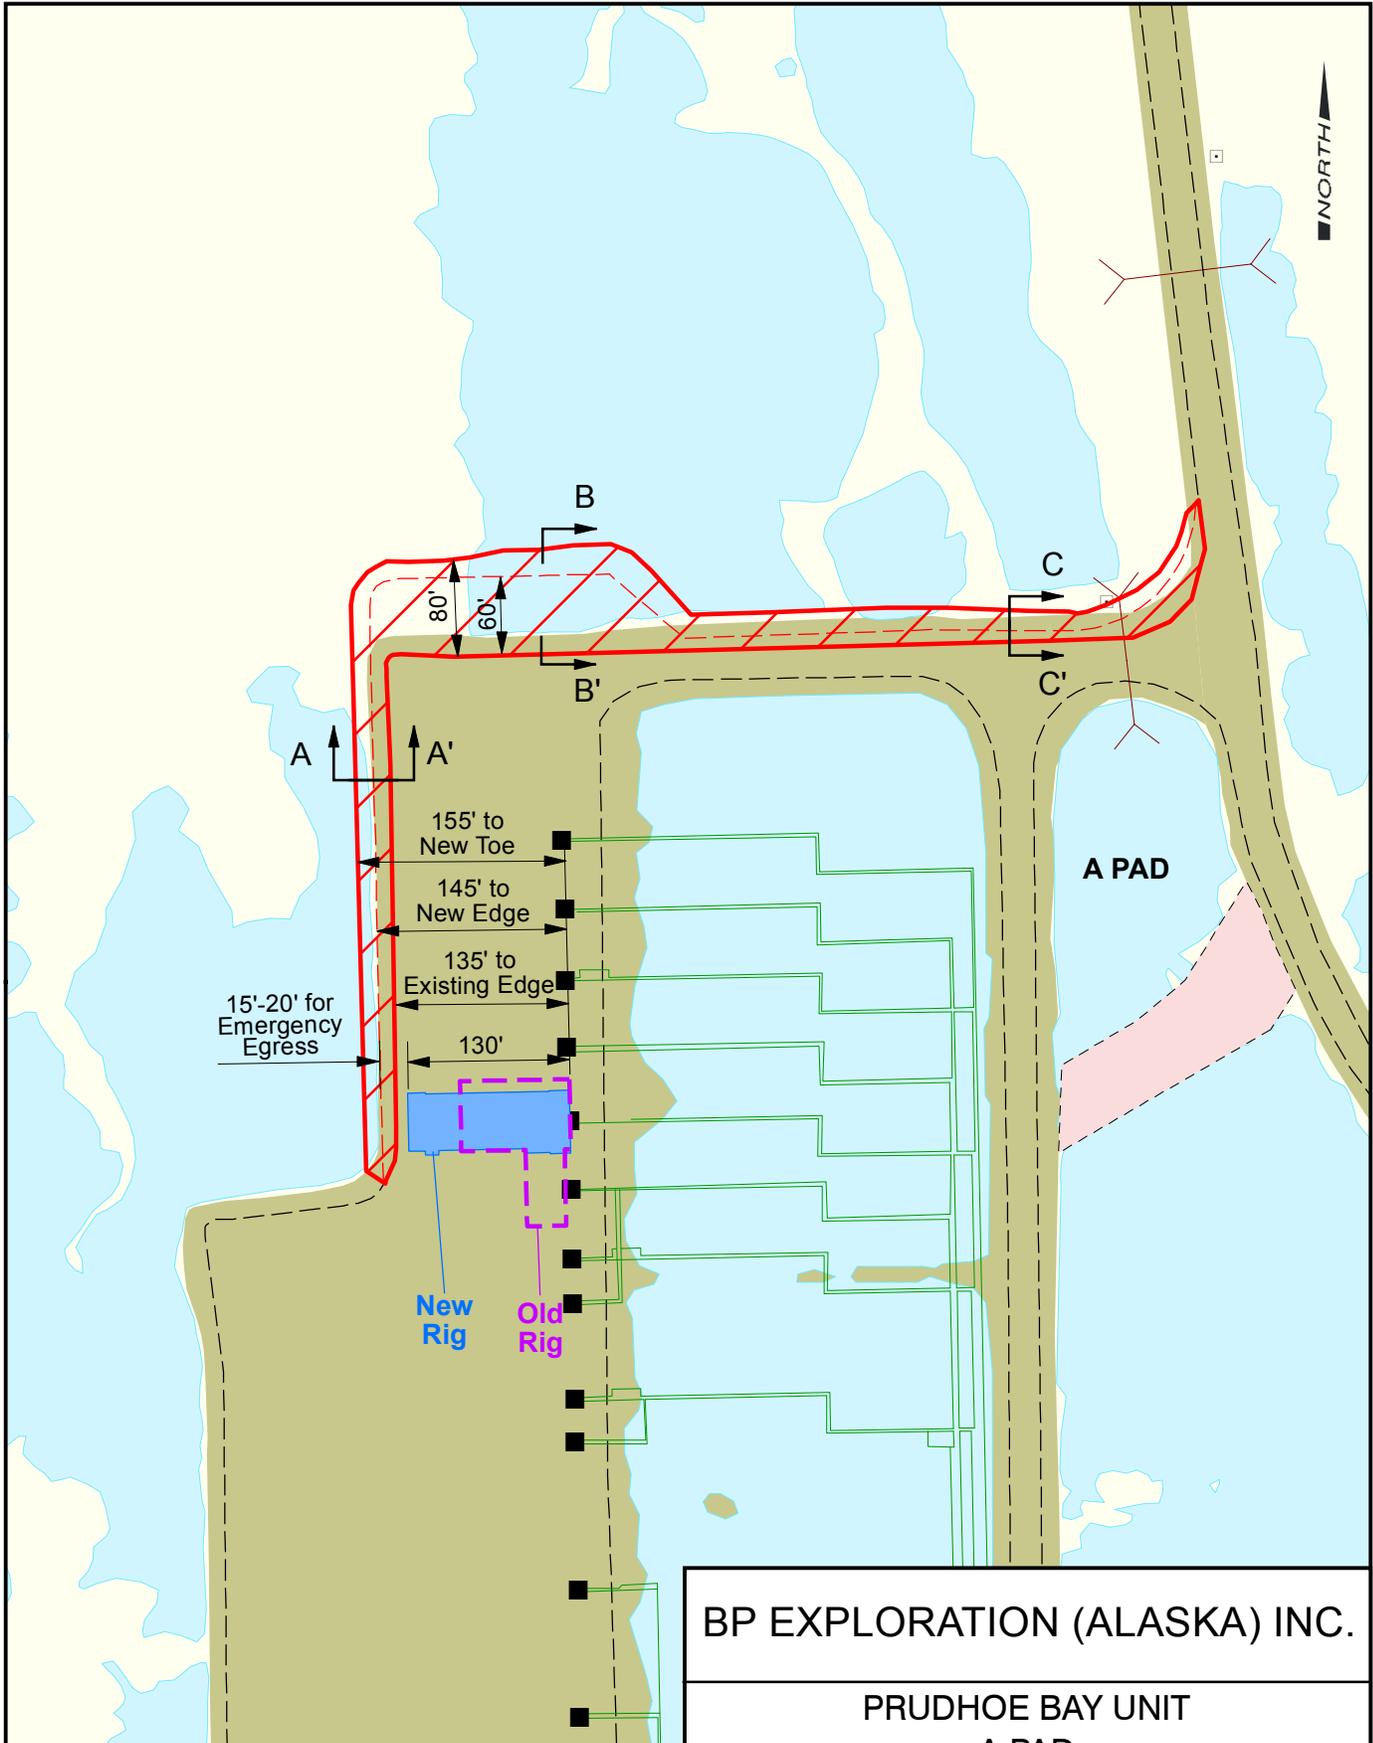

 Proposed Location for Gravel Expansion


Impacted Tundra.....0.70 ACRES
 Gravel Expansion Volume.....8,000 CY
 *Calculations are Approximate

BP EXPLORATION (ALASKA) INC.

**PRUDHOE BAY UNIT
 A PAD**

**POA-1979-234-M4, Beaufort Sea
 BPXA - PBU A Pad expansion
 Dated November 30, 2012
 Sheet 4 of 6**

Nov

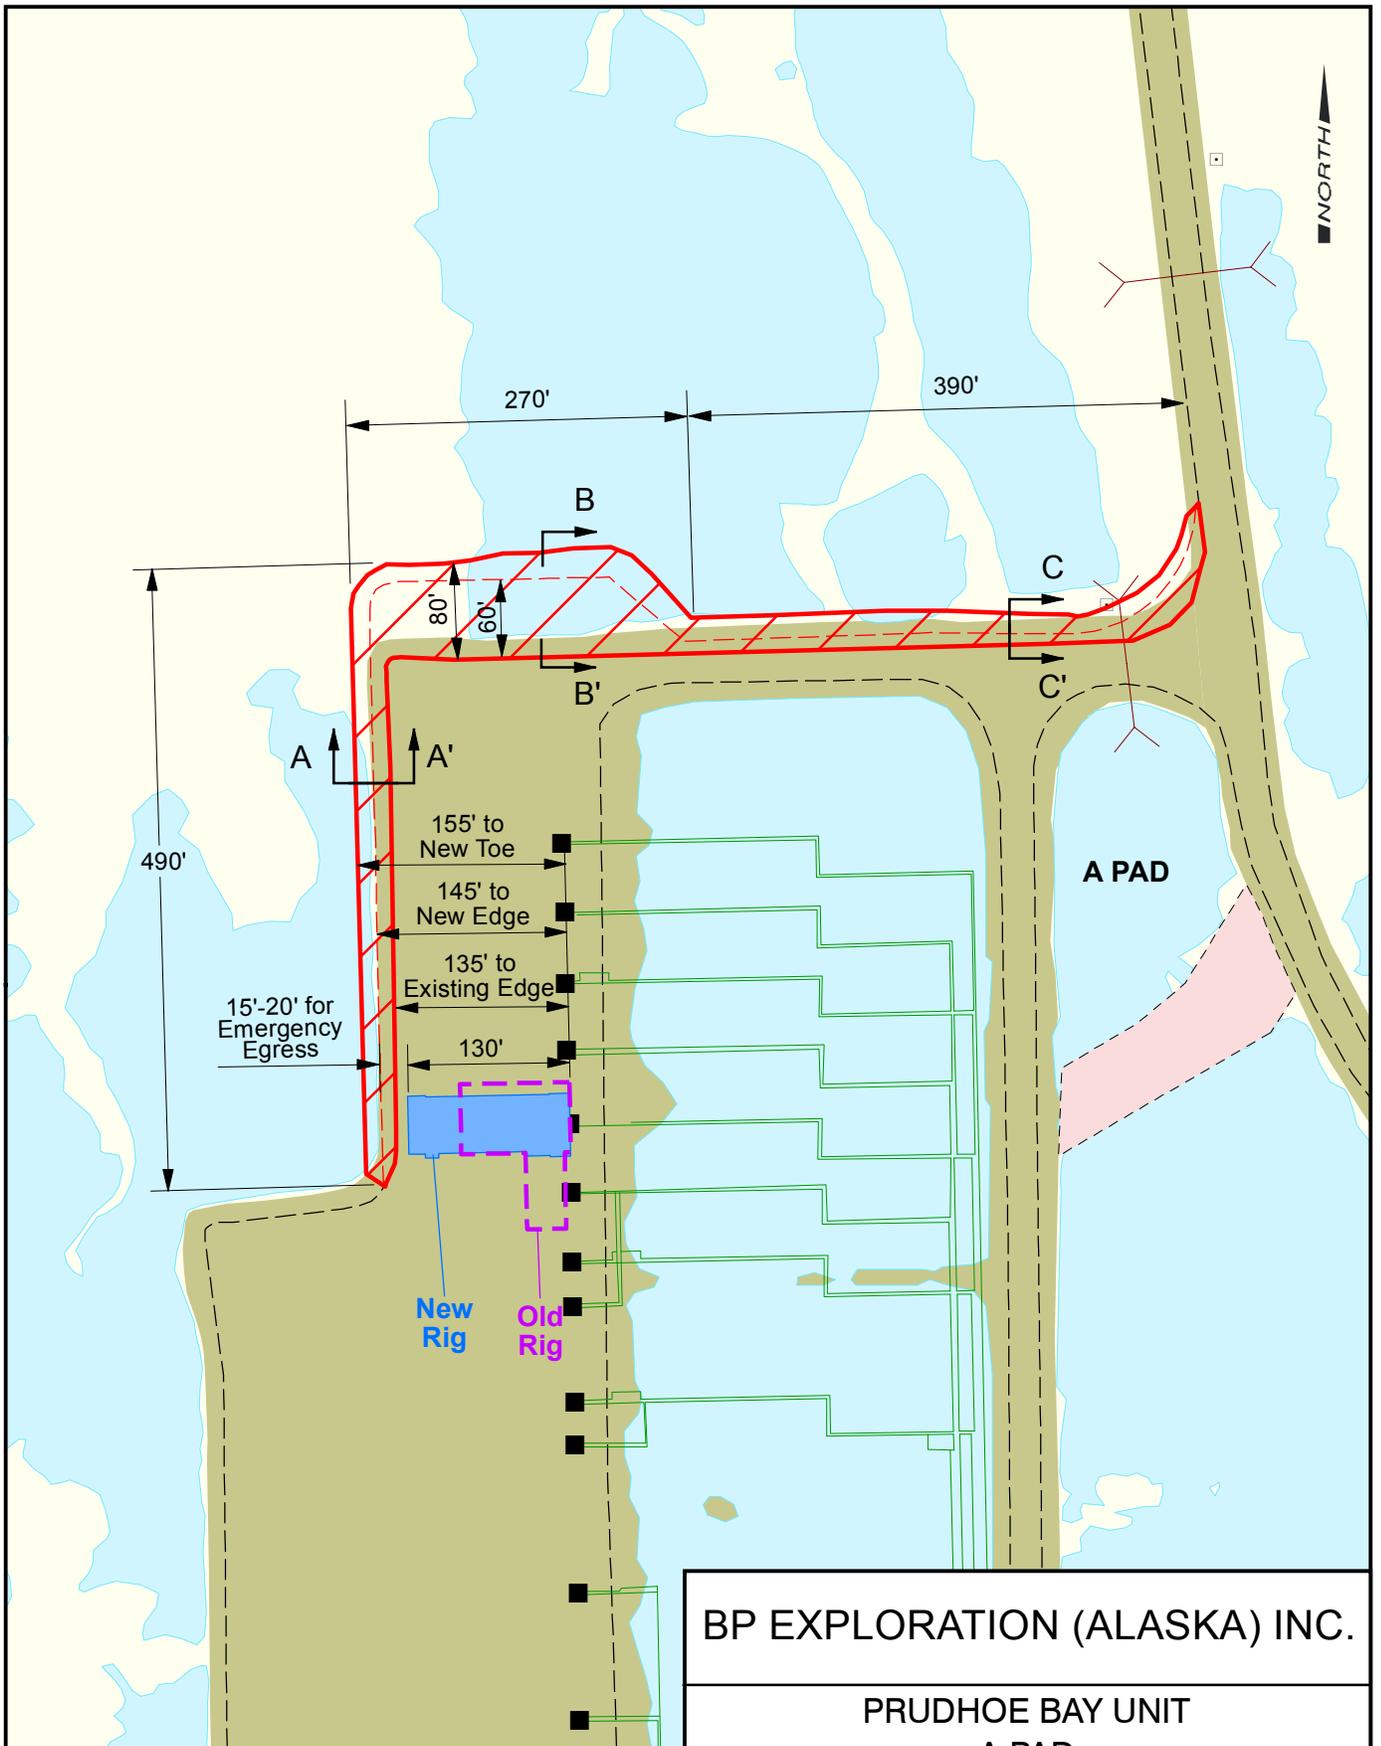

Proposed Location for Gravel Expansion


Impacted Tundra.....0.70 ACRES
Gravel Expansion Volume.....8,000 CY

*Calculations are Approximate

BP EXPLORATION (ALASKA) INC.


**PRUDHOE BAY UNIT
A PAD**

**POA-1979-234-M4, Beaufort Sea
BPXA - PBU A Pad expansion
Dated November 30, 2012
Sheet 5 of 6**

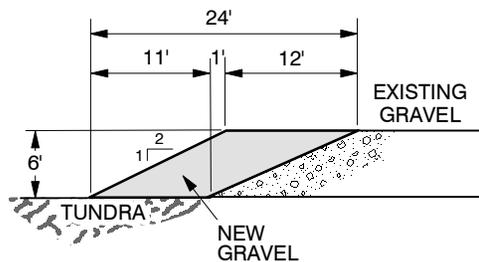


GRAVEL EXPANSION A-A'

Scale: 1" = 17'

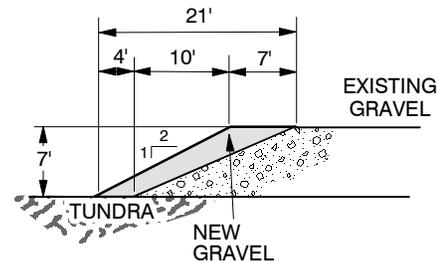

GRAVEL EXPANSION C-C'

Scale: 1" = 20'

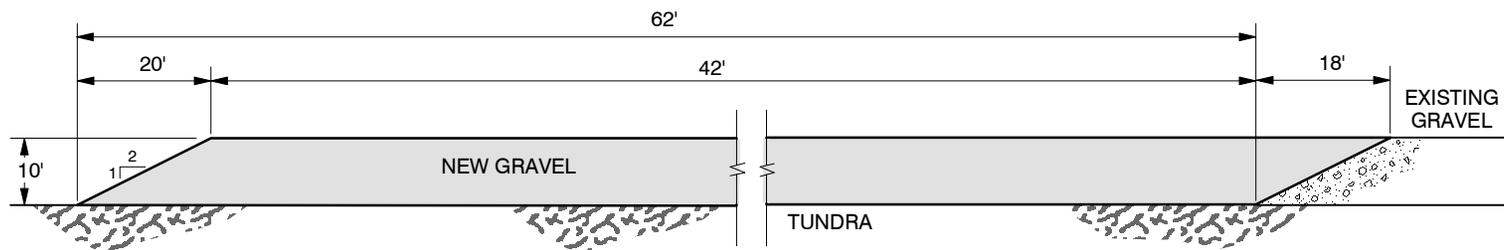

GRAVEL EXPANSION B-B'

Scale: 1" = 30'

BP EXPLORATION (ALASKA) INC.

**PRUDHOE BAY UNIT
A PAD**

POA-1979-234-M4, Beaufort Sea
BPXA - PBU A Pad expansion
Dated November 30, 2012
Sheet 6 of 6

No

ALL DIMENSIONS ARE APPROXIMATE