

PLOTTING DATE: 7/30/13 (10:57) BY: mrayner

AUTOCAD DRAWING NAME: 70083.13 Petersburg Vicinity Map.dwg



POA-1979-301

**Applicant:** Alaska Marine Lines, Inc.  
**Agent:** Tom Mortensen Associates LLC  
**Project:** Alaska Marine Lines. The proposed enlargement and deepening of an existing and previously permitted dredge basin at a marine vessel docking facility. Located at Scow Bay, Wrangell Narrows, in Petersburg, Alaska. Located within sections 9 and 10, T59N R79E, Copper River Meridian.  
**Purpose:** To maintain and increase the existing marine vessel dredge area for the improved navigation and safety of an existing marine commerce facility.

## ALASKA MARINE LINES

### VICINITY MAP

PETERSBURG, ALASKA

DATE: JULY 2013

DRAWN BY: MAR

SHEET: 1 OF 5


SCALE: AS SHOWN

CHECKED BY: TM

W.O. No: 70083.13

PLOTTING DATE: 7/30/13 (11:00) BY: mroyner

AUTOCAD DRAWING NAME: 70083.13 Petersburg Vicinity Map.dwg

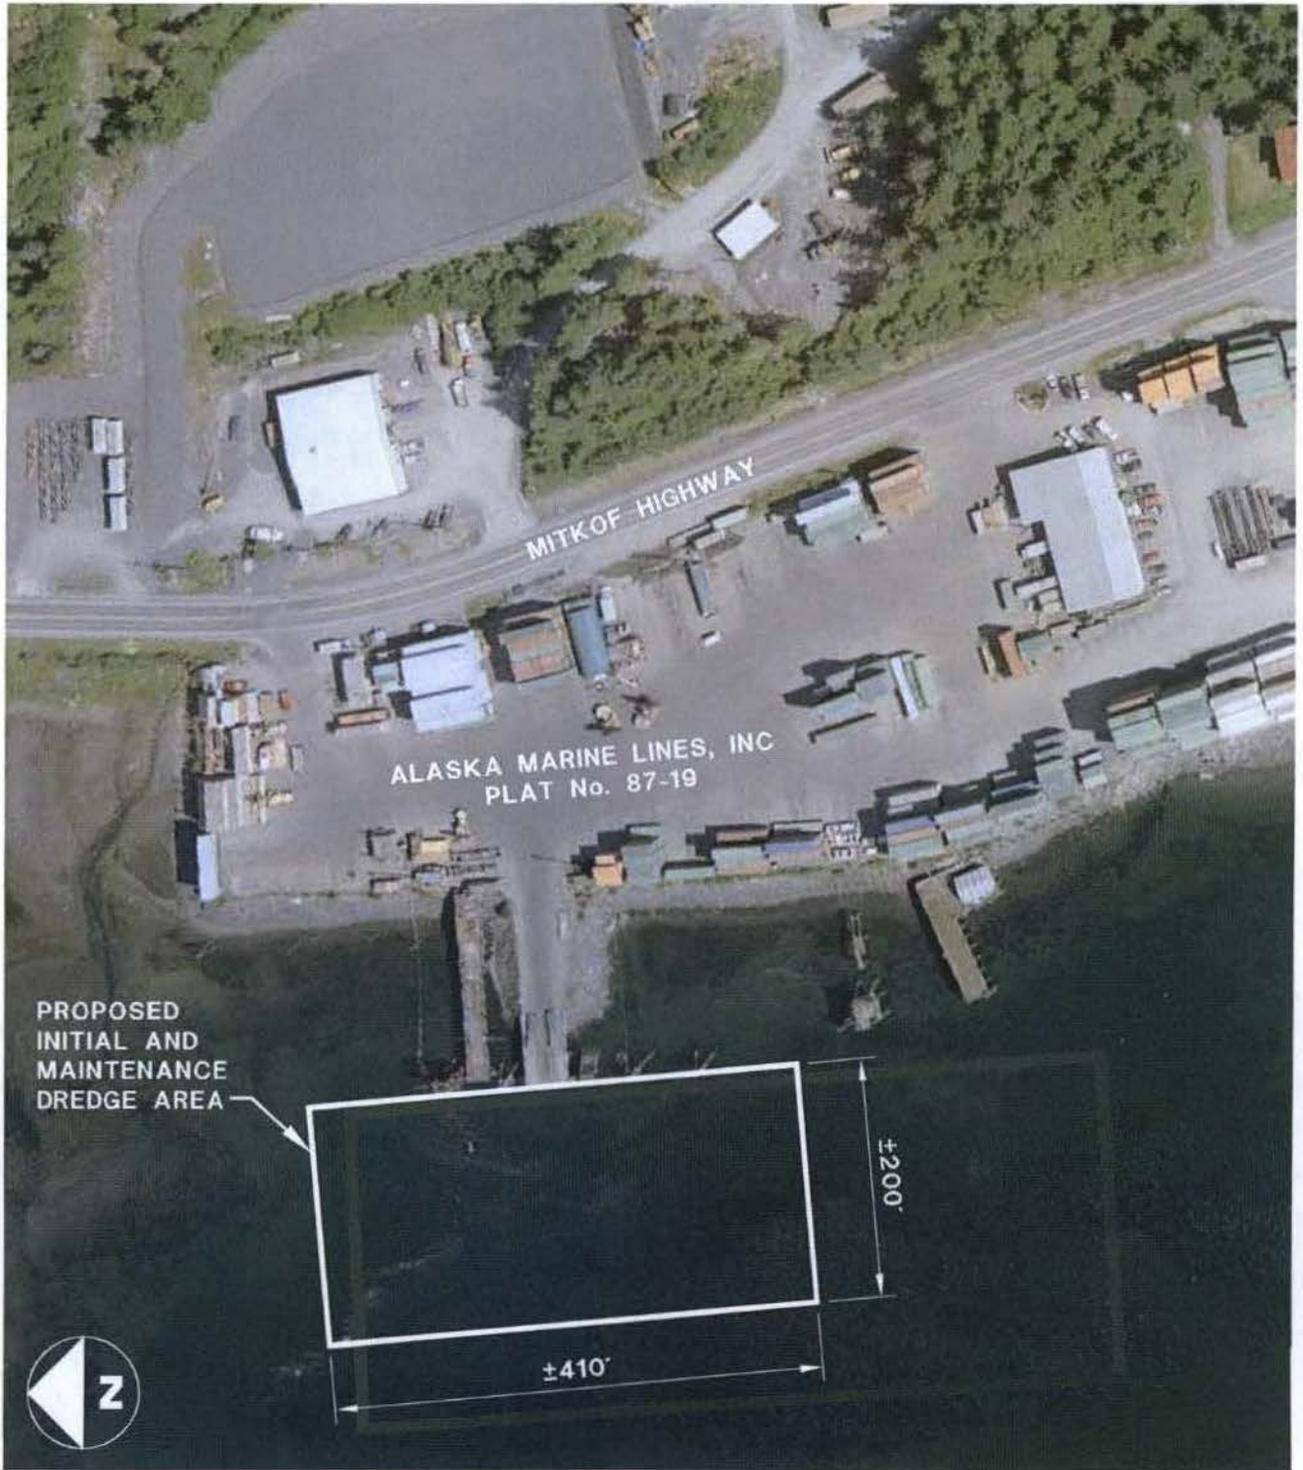


POA-1979-301

Applicant: Alaska Marine Lines, Inc.  
 Agent: Tom Mortensen Associates LLC  
 Project: Alaska Marine Lines. The proposed enlargement and deepening of an existing and previously permitted dredge basin at a marine vessel docking facility. Located at Scow Bay, Wrangell Narrows, in Petersburg, Alaska. Located within sections 9 and 10, T59N R79E, Copper River Meridian.  
 Purpose: To maintain and increase the existing marine vessel dredge area for the improved navigation and safety of an existing marine commerce facility.

## ALASKA MARINE LINES LOCATION MAP

PETERSBURG, ALASKA

DATE: JULY 2013	DRAWN BY: MAR	SHEET: 2 OF 5
SCALE: NONE	CHECKED BY: TM	W.O. No: 70083.13

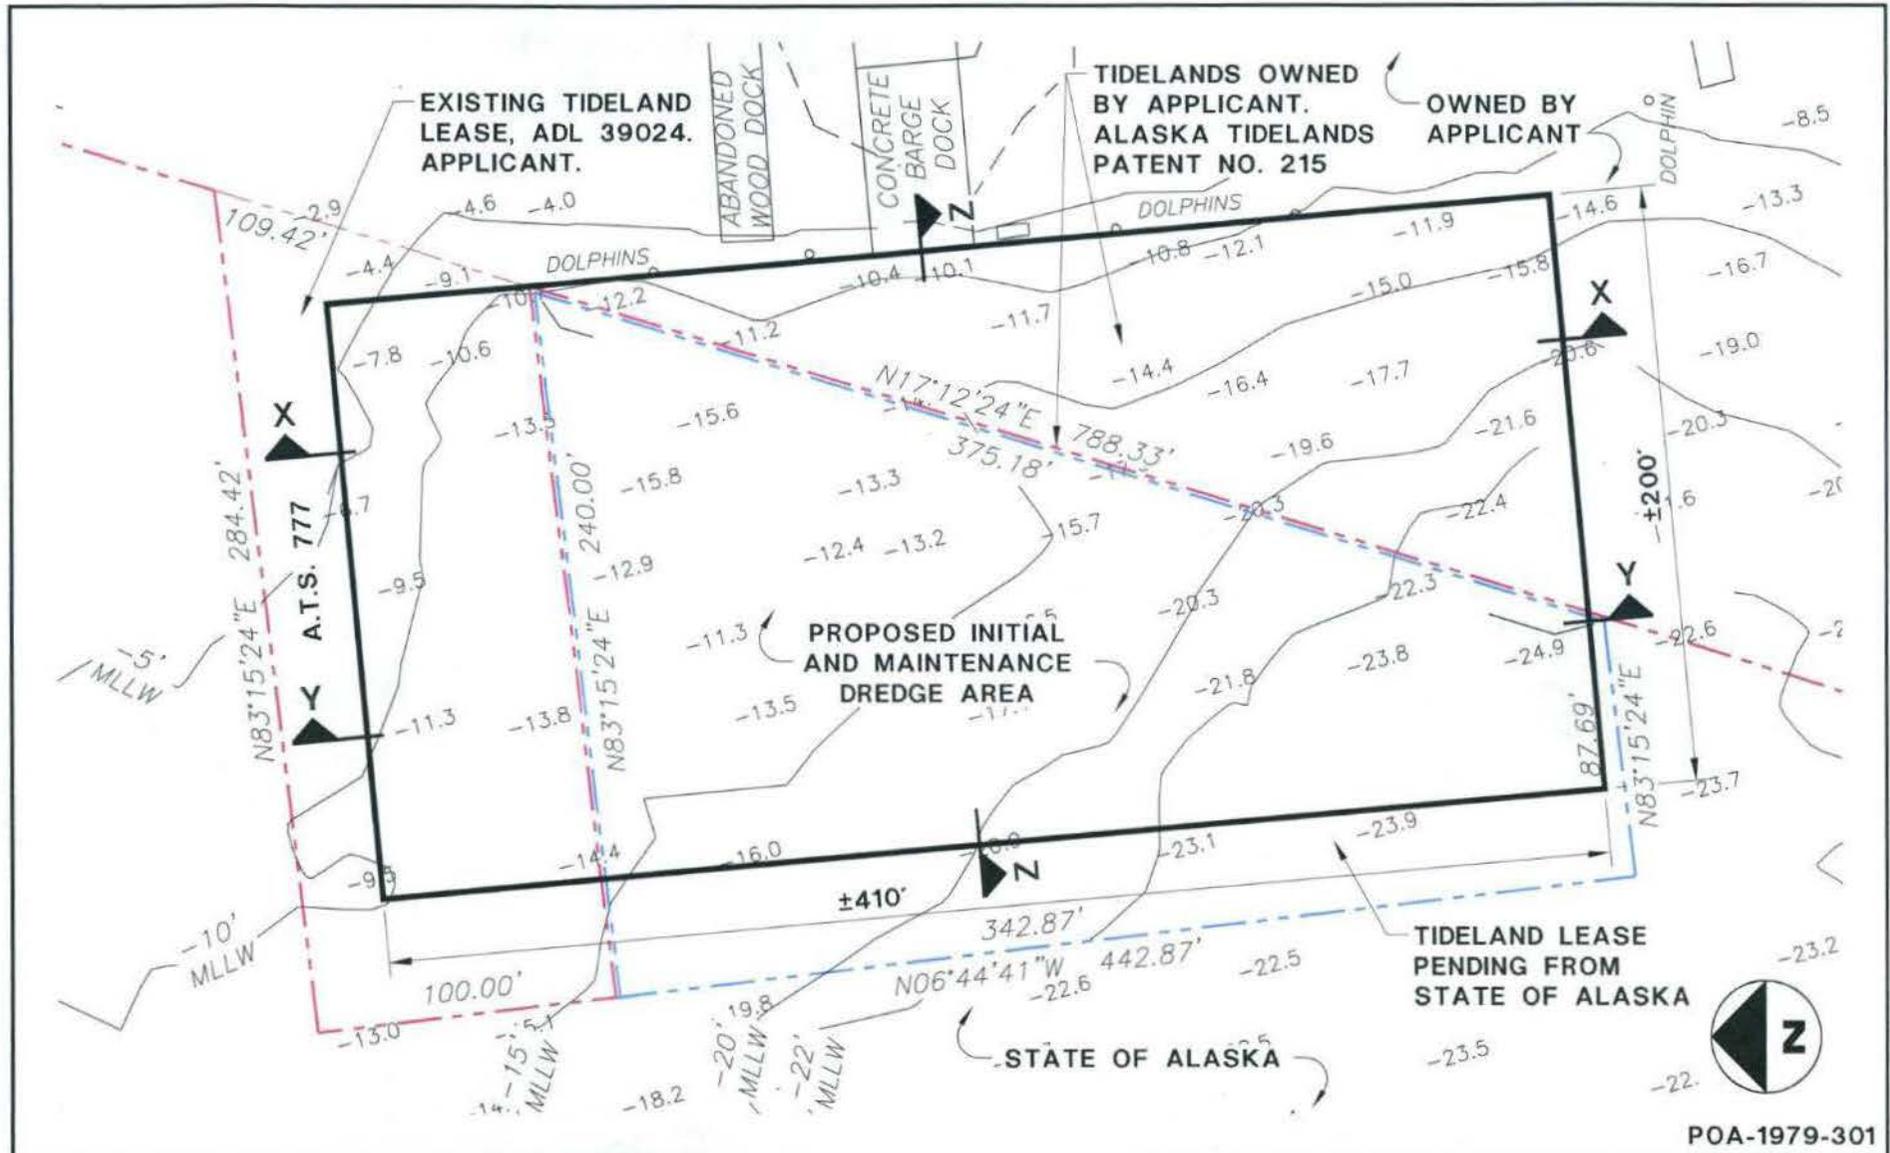


POA-1979-301

Applicant: Alaska Marine Lines, Inc.  
 Agent: Tom Mortensen Associates LLC  
 Project: Alaska Marine Lines. The proposed enlargement and deepening of an existing and previously permitted dredge basin at a marine vessel docking facility. Located at Scow Bay, Wrangell Narrows, in Petersburg, Alaska. Located within sections 9 and 10, T59N R79E, Copper Ricer Meridian.  
 Purpose: To maintain and increase the existing marine vessel dredge area for the improved navigation and safety of an existing marine commerce facility.

**ALASKA MARINE LINES  
 PLAN VIEW**


PETERSBURG, ALASKA

DATE: JULY 2013	DRAWN BY: MAR	SHEET: 3 OF 5
SCALE: NONE	CHECKED BY: TM	W.O. No: 70083.13

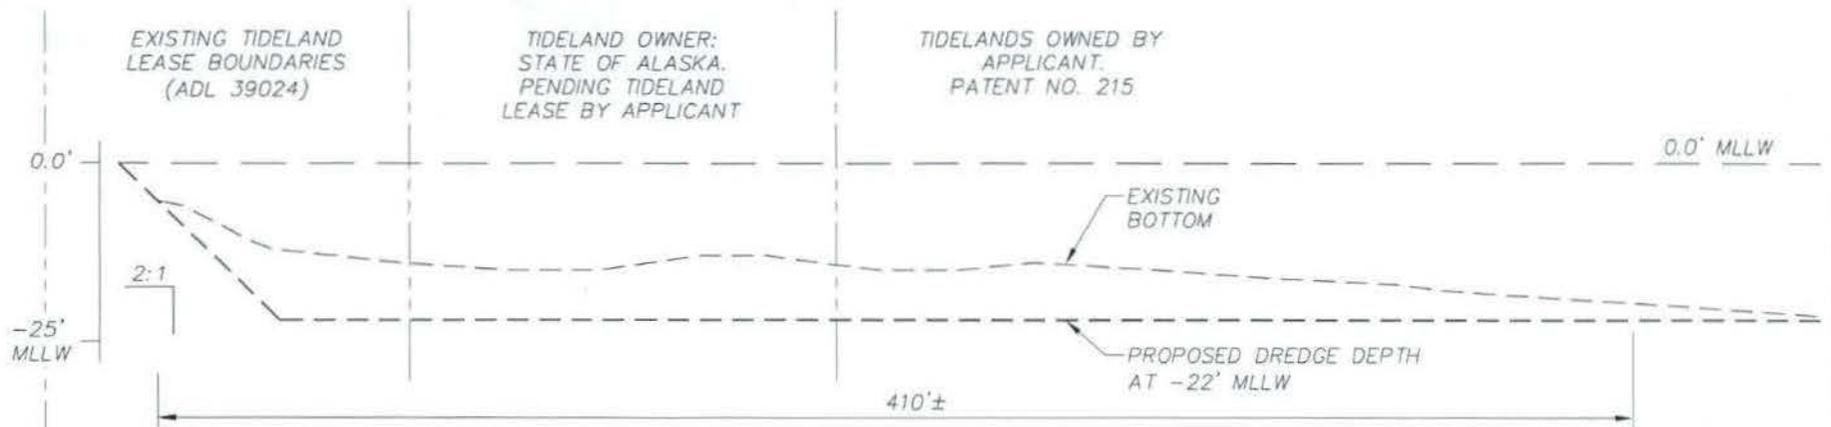

**SECTION X - X'**

SCALE: NONE

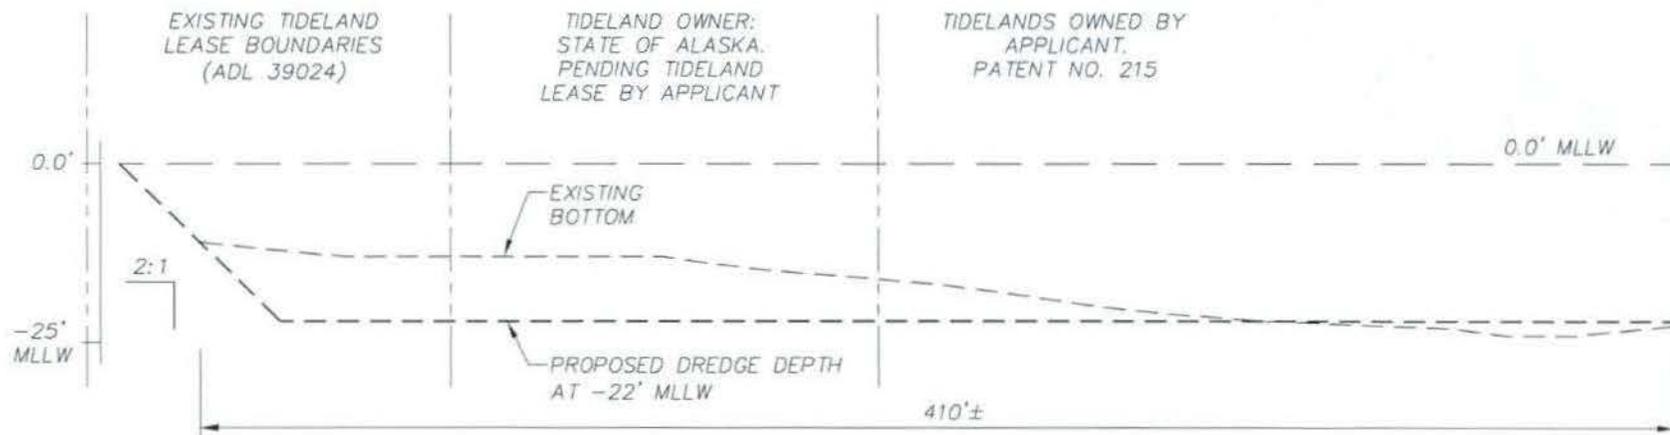

**SECTION Y - Y'**

SCALE: NONE


POA-1979-301

Applicant: Alaska Marine Lines, Inc.  
 Agent: Tom Mortensen Associates LLC  
 Project: Alaska Marine Lines. The proposed enlargement and deepening of an existing and previously permitted dredge basin at a marine vessel docking facility. Located at Scow Bay, Wrangell Narrows, in Petersburg, Alaska. Located within sections 9 and 10, T59N R79E, Copper River Meridian.  
 Purpose: To maintain and increase the existing marine vessel dredge area for the improved navigation and safety of an existing marine commerce facility.

**ALASKA MARINE LINES  
 SECTIONS**

PETERSBURG, ALASKA

DATE: JULY 2013	DRAWN BY: MAR	SHEET: 4 OF 5
SCALE: NONE	CHECKED BY: TM	W.O. No: 70083.13

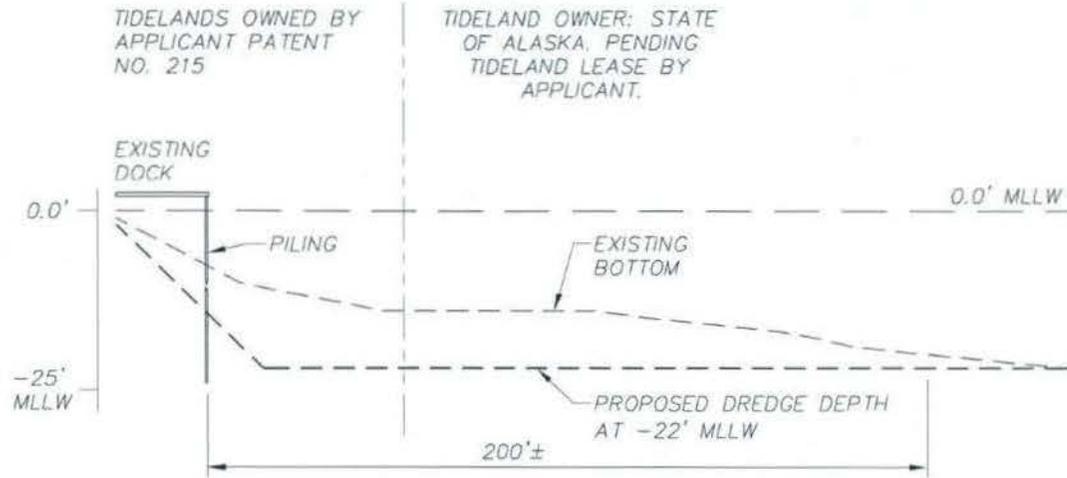

**SECTION Z - Z'**

SCALE: NONE

POA-1979-301

*Applicant: Alaska Marine Lines, Inc.  
 Agent: Tom Mortensen Associates LLC  
 Project: Alaska Marine Lines. The proposed enlargement and deepening of an existing and previously permitted dredge basin at a marine vessel docking facility. Located at Scow Bay, Wrangell Narrows, in Petersburg, Alaska. Located within sections 9 and 10, T59N R79E, Copper River Meridian.  
 Purpose: To maintain and increase the existing marine vessel dredge area for the improved navigation and safety of an existing marine commerce facility.*

**ALASKA MARINE LINES  
 SECTIONS**

PETERSBURG, ALASKA

DATE: JULY 2013	DRAWN BY: MAR	SHEET: 5 OF 5
SCALE: NONE	CHECKED BY: TM	W.O. No: 70083.13