



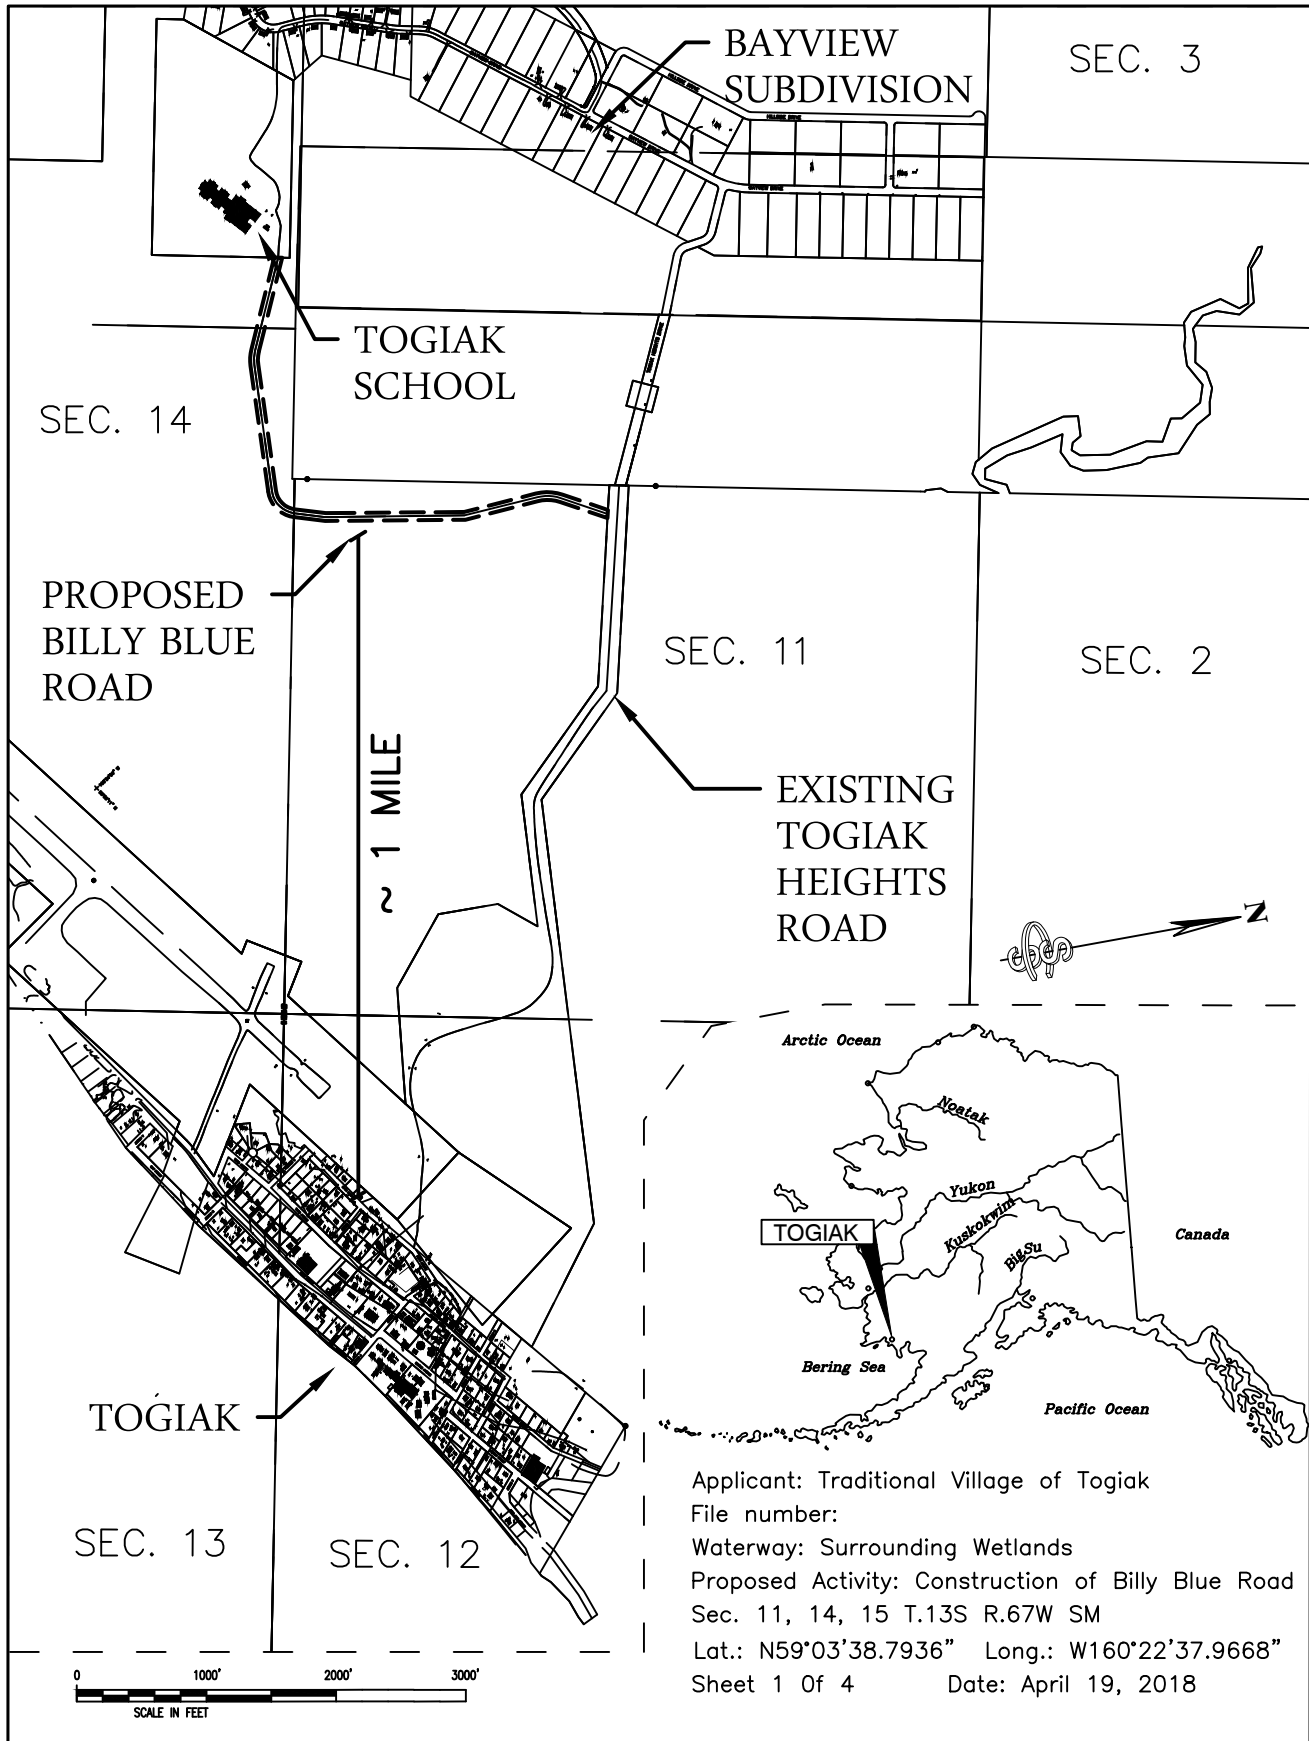

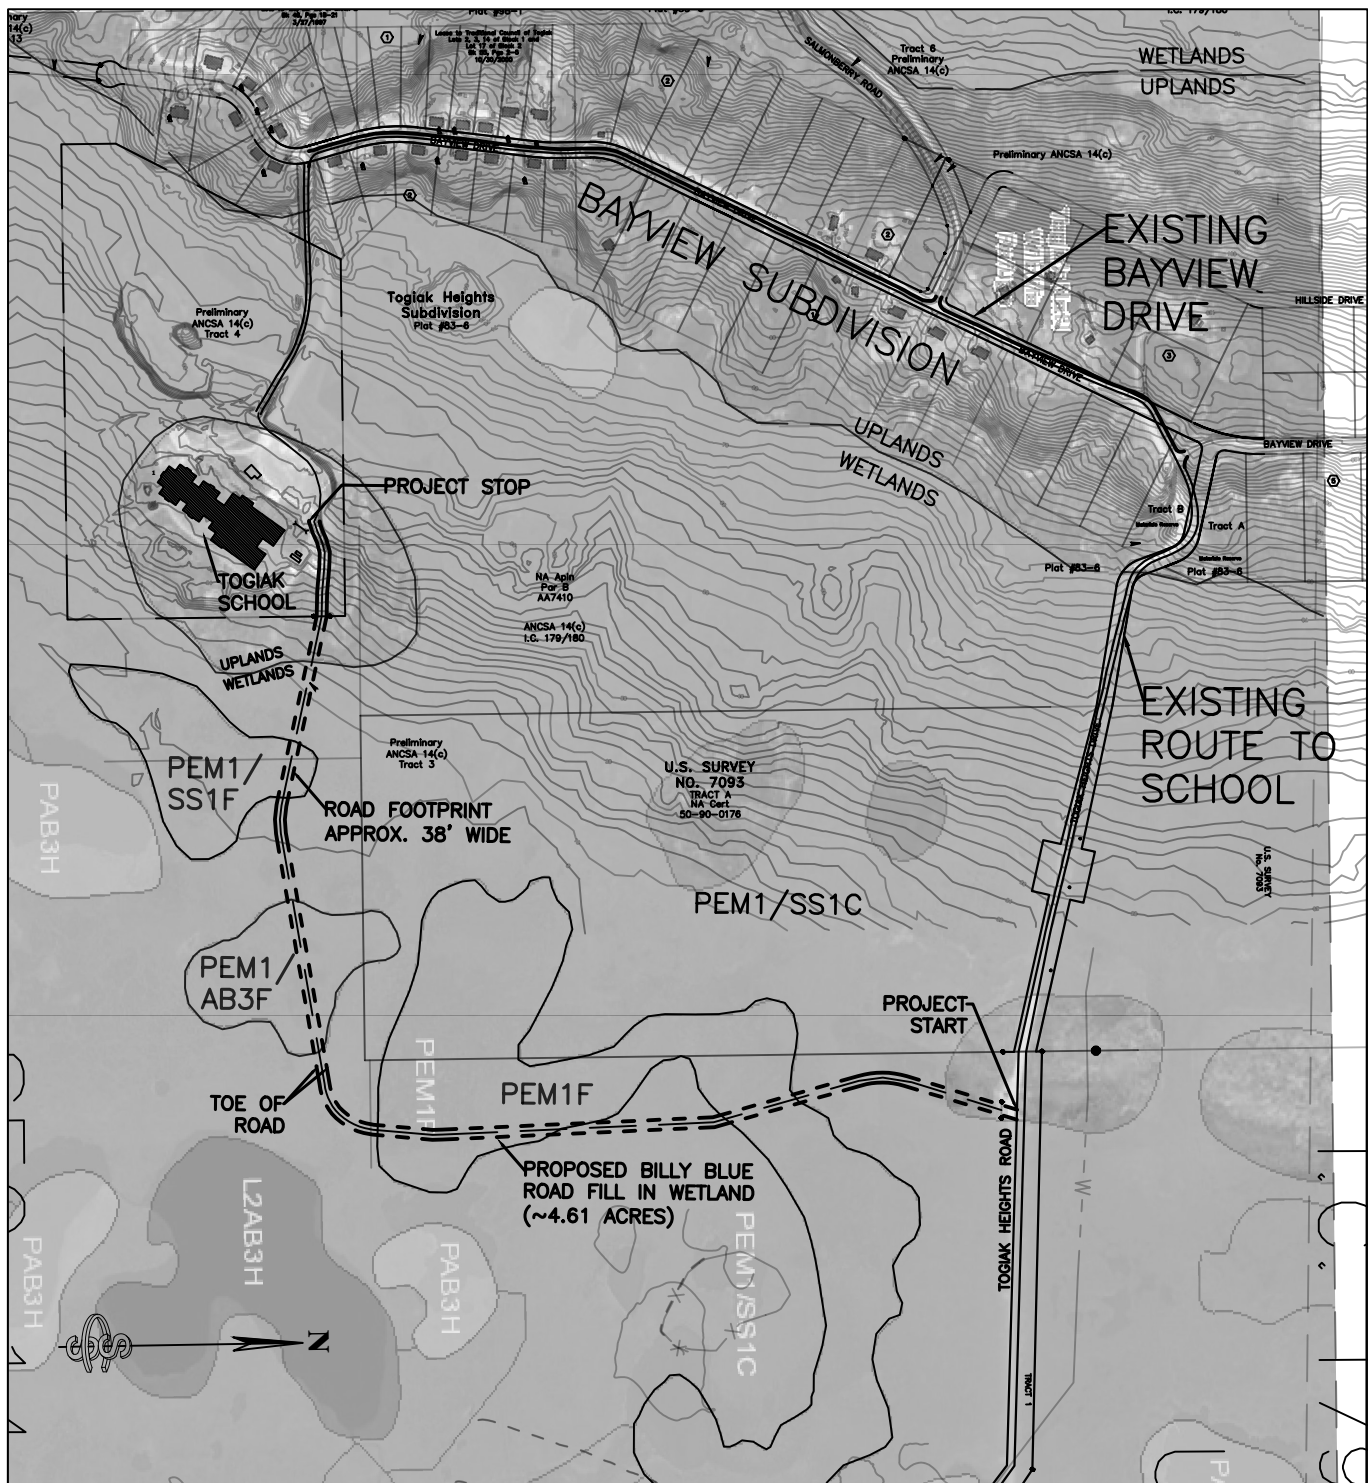

Applicant: Traditional Village of Togiak

File number:


Waterway: Surrounding Wetlands

Proposed Activity: Construction of Billy Blue Road
Sec. 11, 14, 15 T.13S R.67W SM

Lat.: N59°03'38.7936" Long.: W160°22'37.9668"

Sheet 2 of 4

Date April 19, 2018

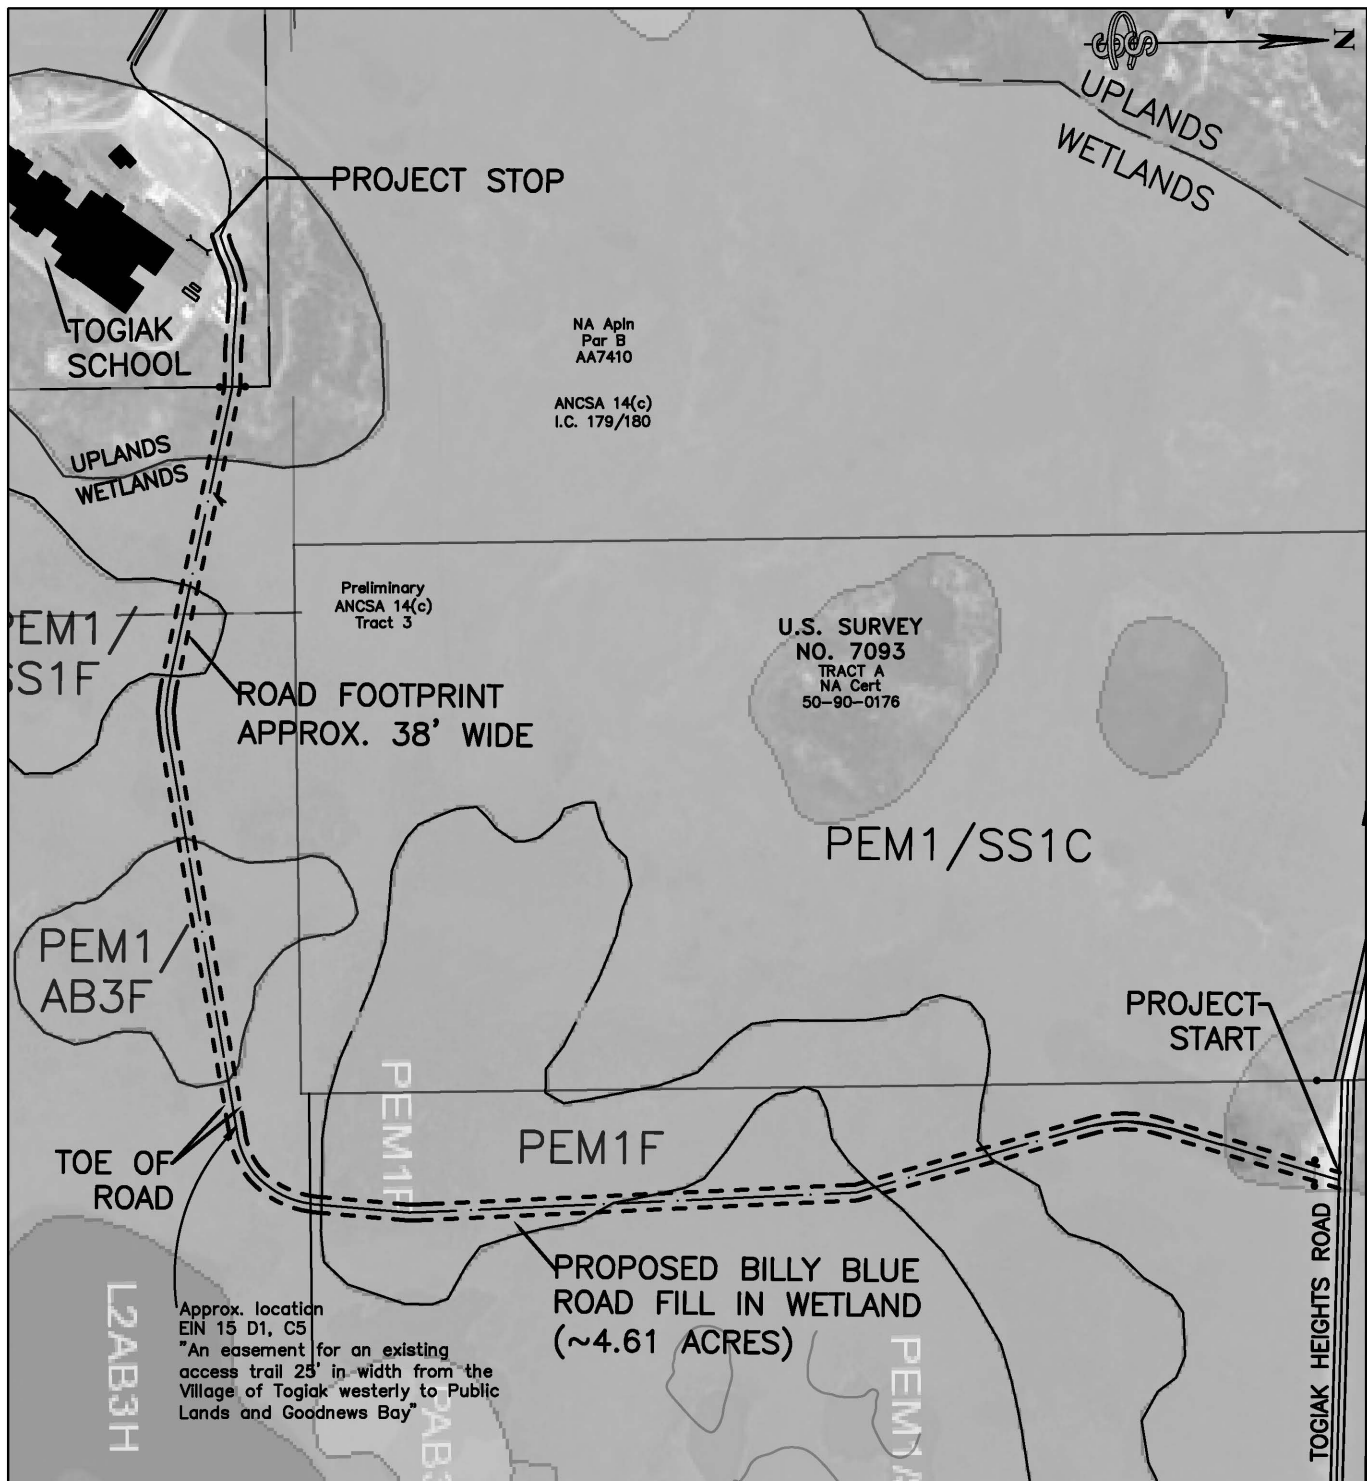

Applicant: Traditional Village of Togiak

File number:


Waterway: Surrounding Wetlands

Proposed Activity: Construction of Billy Blue Road
Sec. 11, 14, 15 T.13S R.67W SM

Lat.: N59°03'38.7936" Long.: W160°22'37.9668"

Sheet 3 of 4

Date: April 19, 2018

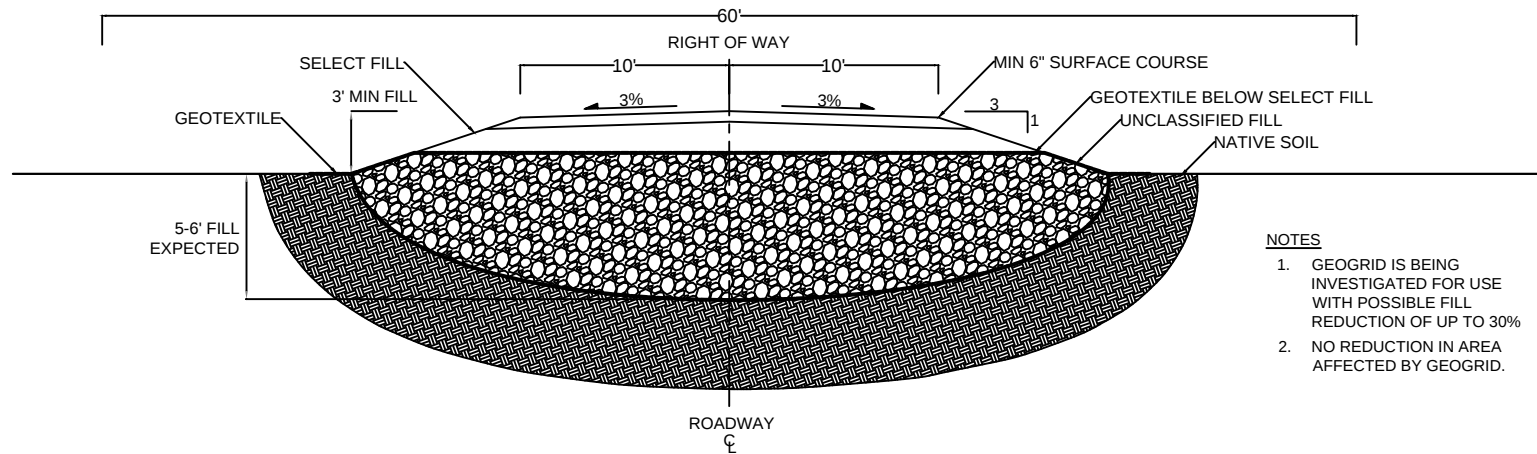

NOTES

1. GEOGRID IS BEING INVESTIGATED FOR USE WITH POSSIBLE FILL REDUCTION OF UP TO 30%
2. NO REDUCTION IN AREA AFFECTED BY GEOGRID.

TYPICAL WETLAND FILL SECTION



Applicant: Traditional Village of Togiak

File number:

Waterway: Surrounding Wetlands

Proposed Activity: Construction of Billy Blue Road


Sec. 11, 14, 15 T.13S R.67W SM

Lat.: N59°03'38.7936" Long.: W160°22'37.9668"

Sheet 4 of 4 Date: April 19, 2018

SHEET INDEX

SHEET 2	TRACTS 6 AND 7
SHEET 3	TRACT 6
SHEET 4	TRACT 6 LOTS 1A, 1B, 1C, 2A, 2B, TOGIK HTS SUBD
SHEET 5	TRACTS 3, 4, 5, AND 13
SHEET 6	TRACTS 1 AND 3
SHEET 7	TRACTS 1, 11, AND 18
SHEET 8	TRACTS 11, 12, AND 17
SHEET 9	TRACT 2, 11, 12, AND 15
SHEET 10	TRACT 17
SHEET 11	TRACT 19

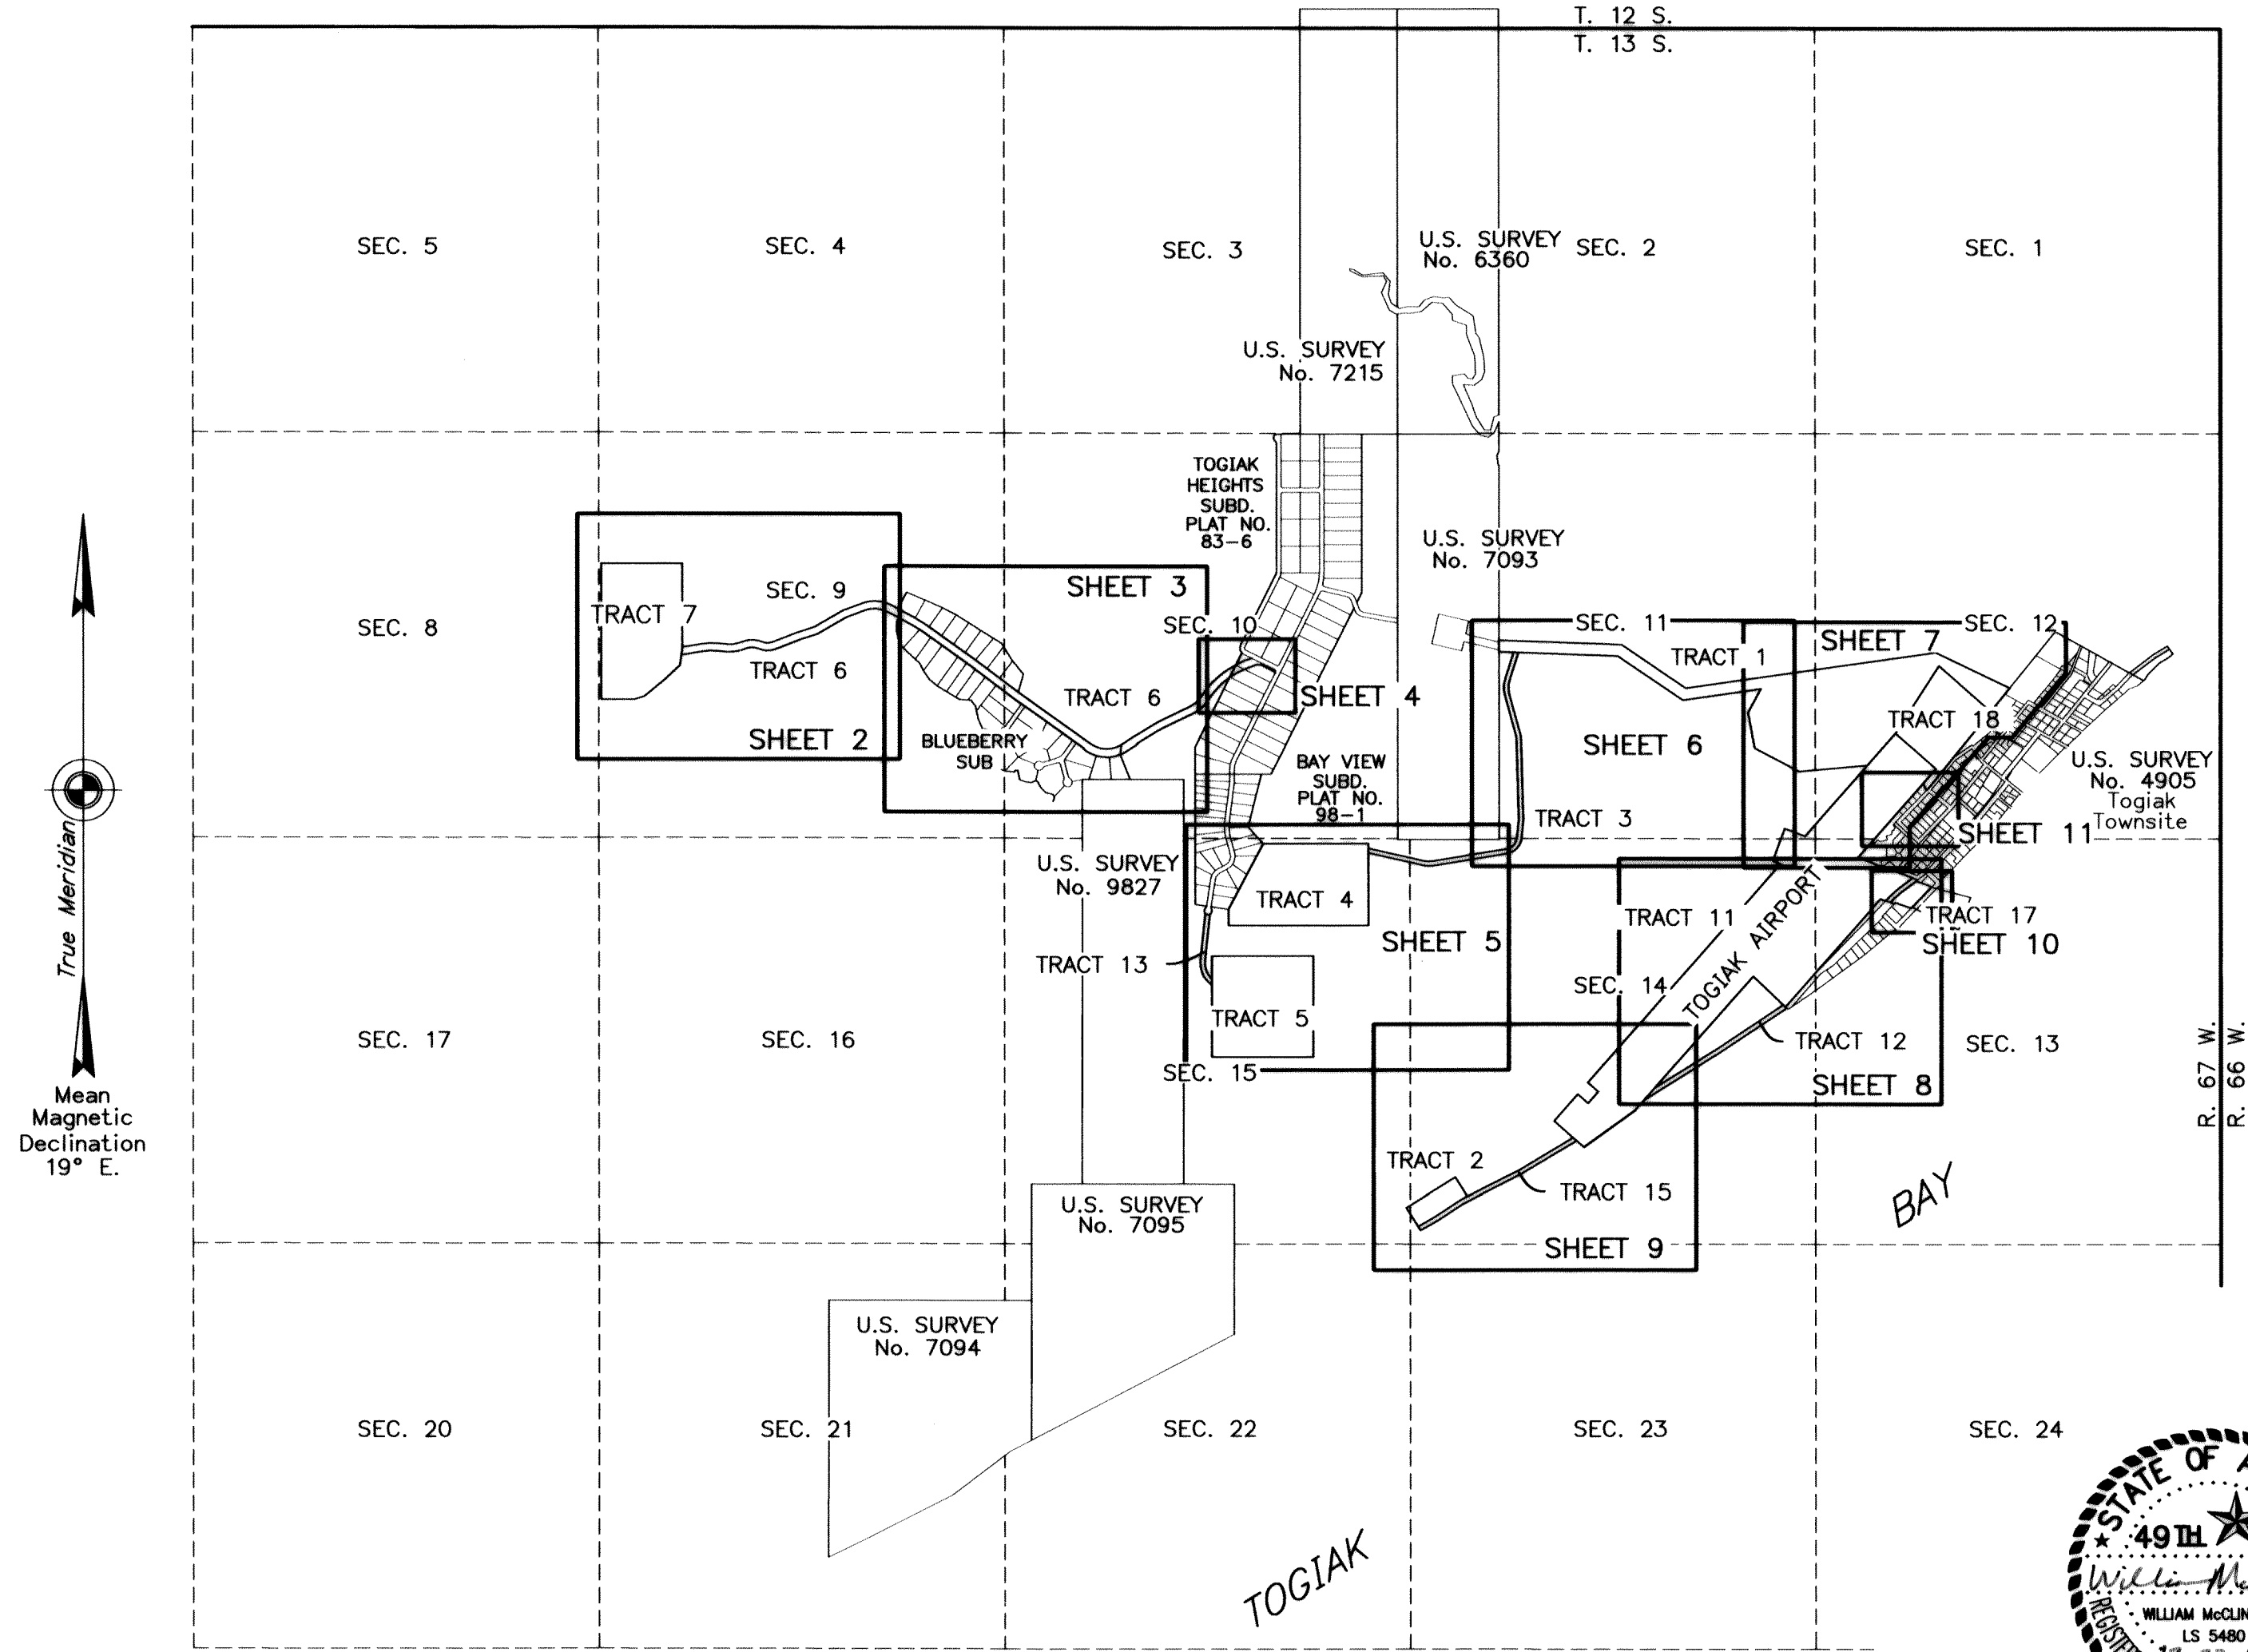

I hereby certify that Tracts 1 through 7, Tracts 11 through 13, Tract 15, and Tracts 17 through 19 are on lands Interim Conveyed to Togiak Natives Limited by Interim Conveyance No. 179, issued by the United States of America; said tracts also fulfill all entitlements under the provisions of ANCSA 14(c) as requested by Togiak Natives Limited Resolution No. 01-03, and the Togiak Natives Limited Limited ANCSA 14(c) Map of Boundaries accepted April 23, 2001.

2/10/05
Date
President
Togiak Natives Limited



I, William W. McClintock, Registered Alaska Land Surveyor No. LS-5480, HEREBY CERTIFY, upon honor, that, in pursuance of Special Instructions dated April 28, 2003 and under Contract No. NAC030086, awarded August 5, 2003, I have executed the survey depicted on this plat in strict conformity with said Special Instructions, the Manual of Instructions for the Survey of the Public Lands of the United States, 1973, and in the specific manner described on this plat.

12-22-04
Date
Registered Land Surveyor

SHEET 1 OF 13 SHEETS

ALASKA NATIVE CLAIMS SETTLEMENT ACT
(ANCSA) SECTION 14(c), TRACTS 1 THROUGH 7,
TRACTS 11 THROUGH 13, TRACT 15 AND 18.
P.L. 92-203 (85 STAT. 688, 702, 703)

**TOGIK NATIVES LIMITED
AT
TOGIK, ALASKA**

This plat, in 13 sheets, contains the entire survey record.
The history of surveys is referenced on sheets 2 and 10.

This survey was executed by William W. McClintock, Registered Alaska Land Surveyor No. LS-5480, for Togiak Natives Limited, August 27, 2003 through September 11, 2003, in accordance with the specifications set forth in the Manual of Surveying Instructions, 1973, Special Instructions dated April 28, 2003, approved May 15, 2003, under Contract No. NAC030086, awarded August 5, 2003, and Notice to Proceed dated August 14, 2003.

Field Assistants were:
Jason A. Madsen, Party Chief
Daryl Moistner, Party Chief
Ron Lenamon Jr., Party Chief
Shawn Kamkapak, Survey Technician
Nathan Wassillie, Survey Technician

Area Surveyed: 396.98 Acres

The azimuth was obtained from Global Positioning System (GPS) observations and refers to the true meridian.

The geographic position of the witness corner to corner No. 4, U.S. Survey No. 7093 as determined from the record of U.S. Survey No. 7093, accepted July 26, 1983, is:

Latitude: 59° 03' 29.62" North
Longitude: 160° 24' 43.89" West
(NAD 27)

The corner positions for this survey were determined using GPS Real-Time Kinematic techniques (RTK) and were verified using GPS Rapid Static methodology.

The mean magnetic declination was computed using the U.S. Geological Survey Geomagix software program and database file AK-2000.COF.

This survey is located within Township 13 South, Range 67 West, Seward Meridian, Alaska.

The land is mostly open, rolling tundra, with some hilly areas and patches of alders and willows.

The soil is silty sand, gravel and rock.

UNITED STATES DEPARTMENT OF THE INTERIOR
BUREAU OF LAND MANAGEMENT
Anchorage, Alaska

The survey represented by this plat, sheets 1 through 13, having been correctly executed in accordance with the requirements of law and the regulations of this Bureau, is hereby accepted.

For the Director
John S. Smith
Feb. 22, 2005
Date
Deputy State Director for Cadastral Survey, Alaska

PRISTOL BAY RECORDING DISTRICT
2005-2


ALASKA NATIVE CLAIMS SETTLEMENT ACT
(ANCSA) SECTION 14(c), TRACTS 1 THROUGH 7,
TRACTS 11 THROUGH 13, TRACT 15 AND 18.
P.L. 92-203 (85 STAT. 688, 702, 703)

TOGIK NATIVES LIMITED
AT
TOGIK, ALASKA

REFERENCE SHOULD BE MADE
TO
SHEET No. 1
FOR SURVEY INFORMATION

ACCESSORY TABLE
TRACT 6

CORNER NUMBER	MAGNET COLOR	BEARING	DISTANCE
1	SILVER ORANGE	N. 45° E. N. 45° W.	10.00 ft. 10.00 ft.
62	PINK BLUE	S. 45° E. S. 45° W.	10.00 ft. 10.00 ft.

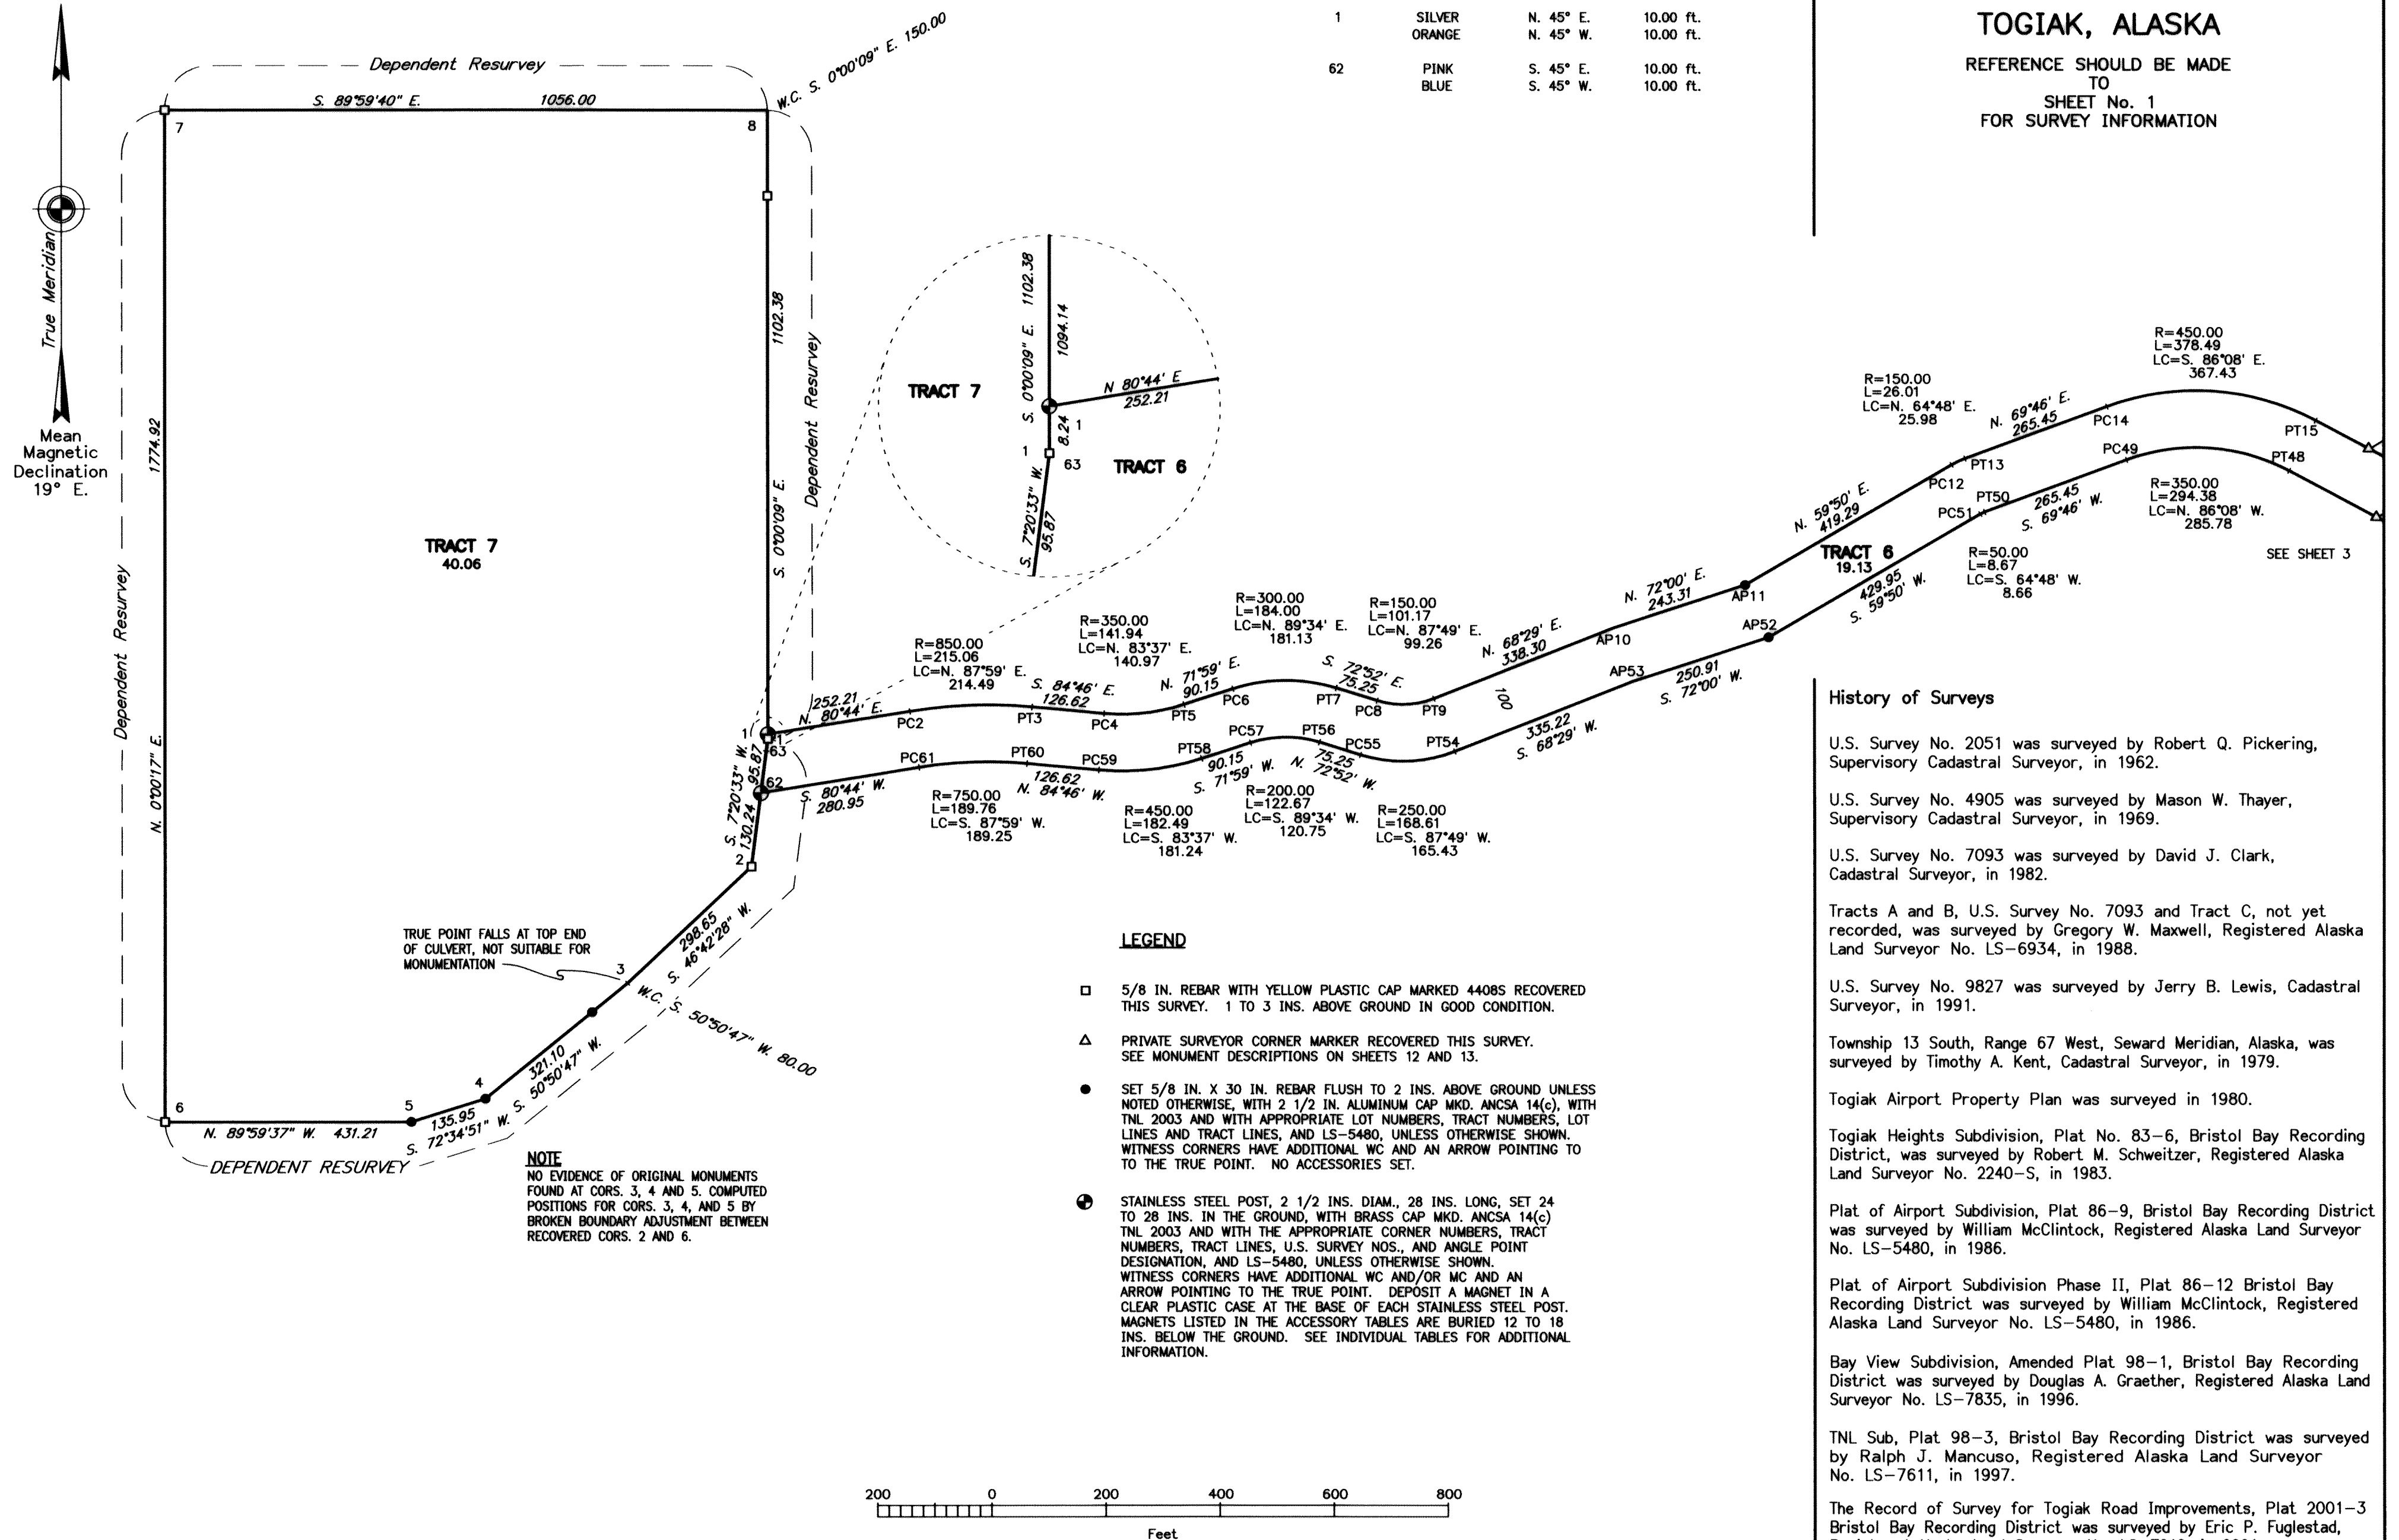

History of Surveys

U.S. Survey No. 2051 was surveyed by Robert Q. Pickering, Supervisory Cadastral Surveyor, in 1962.

U.S. Survey No. 4905 was surveyed by Mason W. Thayer, Supervisory Cadastral Surveyor, in 1969.

U.S. Survey No. 7093 was surveyed by David J. Clark, Cadastral Surveyor, in 1982.

Tracts A and B, U.S. Survey No. 7093 and Tract C, not yet recorded, was surveyed by Gregory W. Maxwell, Registered Alaska Land Surveyor No. LS-6934, in 1988.

U.S. Survey No. 9827 was surveyed by Jerry B. Lewis, Cadastral Surveyor, in 1991.

Township 13 South, Range 67 West, Seward Meridian, Alaska, was surveyed by Timothy A. Kent, Cadastral Surveyor, in 1979.

Togiak Airport Property Plan was surveyed in 1980.

Togiak Heights Subdivision, Plat No. 83-6, Bristol Bay Recording District, was surveyed by Robert M. Schweitzer, Registered Alaska Land Surveyor No. 2240-S, in 1983.

Plat of Airport Subdivision, Plat 86-9, Bristol Bay Recording District was surveyed by William McClintock, Registered Alaska Land Surveyor No. LS-5480, in 1986.

Plat of Airport Subdivision Phase II, Plat 86-12 Bristol Bay Recording District was surveyed by William McClintock, Registered Alaska Land Surveyor No. LS-5480, in 1986.

Bay View Subdivision, Amended Plat 98-1, Bristol Bay Recording District was surveyed by Douglas A. Graether, Registered Alaska Land Surveyor No. LS-7835, in 1996.

TNL Sub, Plat 98-3, Bristol Bay Recording District was surveyed by Ralph J. Mancuso, Registered Alaska Land Surveyor No. LS-7611, in 1997.

The Record of Survey for Togiak Road Improvements, Plat 2001-3 Bristol Bay Recording District was surveyed by Eric P. Fuglestad, Registered Alaska Land Surveyor No. LS-7218, in 2001.


BRISTOL BAY RECORDING DISTRICT
2005-2

ALASKA NATIVE CLAIMS SETTLEMENT ACT
(ANCSA) SECTION 14(c), TRACTS 1 THROUGH 7,
TRACTS 11 THROUGH 13, TRACT 15 AND 18.
P.L. 92-203 (85 STAT. 688, 702, 703)

TOGIAK NATIVES LIMITED
AT
TOGIAK, ALASKA
REFERENCE SHOULD BE MADE
TO
SHEET No. 1
FOR SURVEY INFORMATION

LEGEND

△ PRIVATE SURVEYOR CORNER MARKER RECOVERED THIS SURVEY.
SEE MONUMENT DESCRIPTIONS ON SHEETS 12 AND 13.

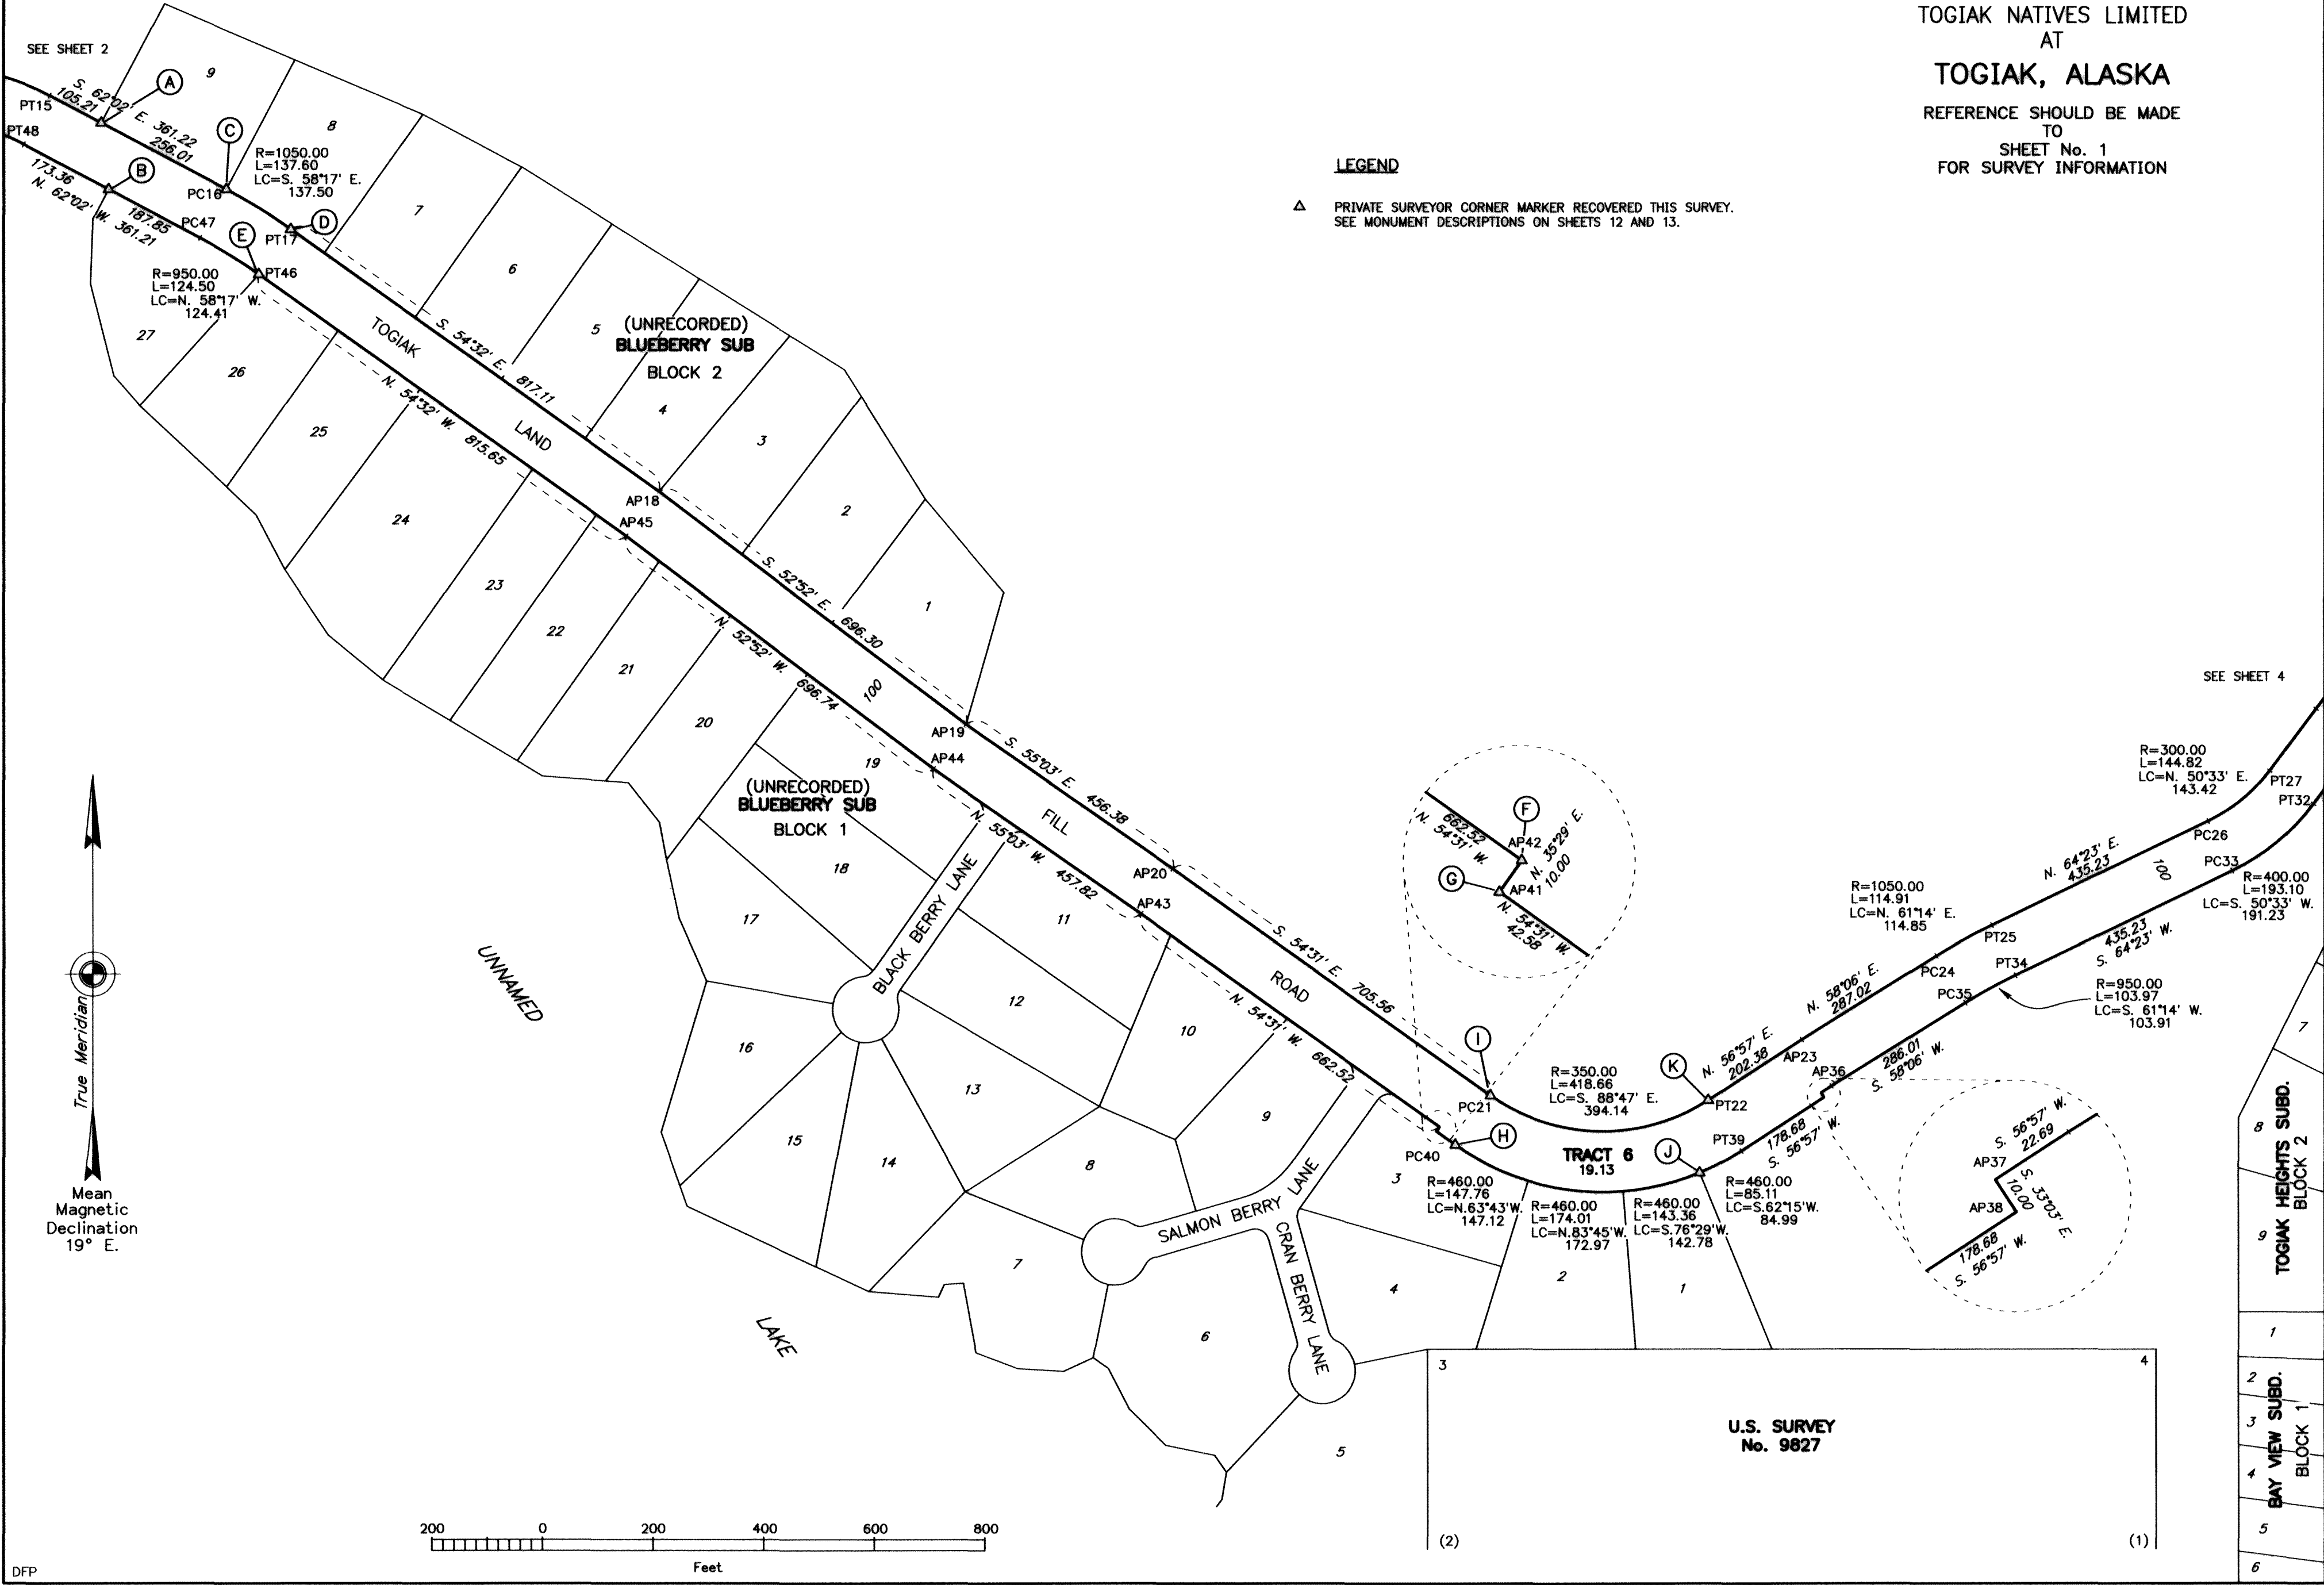



BRISTOL BAY RECORDING DISTRICT
2005-2

LEGEND


- 5/8 IN. REBAR RECOVERED THIS SURVEY.
SEE MONUMENT DESCRIPTIONS ON SHEET 13.
- △ PRIVATE SURVEYOR CORNER MARKER RECOVERED THIS SURVEY.
SEE MONUMENT DESCRIPTIONS ON SHEETS 12 AND 13.
- SET 5/8 IN. X 30 IN. REBAR FLUSH TO 2 INS. ABOVE GROUND UNLESS NOTED OTHERWISE, WITH 2 1/2 IN. ALUMINUM CAP MKD. ANCSA 14(c), WITH APPROPRIATE LOT NUMBERS, TRACT NUMBERS, LOT LINES AND TRACT LINES, UNLESS OTHERWISE SHOWN. WITNESS CORNERS HAVE ADDITIONAL WC AND AN ARROW POINTING TO THE TRUE POINT. NO ACCESSORIES SET.
- ⊙ STAINLESS STEEL POST, 2 1/2 INS. DIAM., 28 INS. LONG, SET 24 TO 28 INS. IN THE GROUND, WITH BRASS CAP MKD. ANCSA 14(c) TNL 2003 AND WITH THE APPROPRIATE CORNER NUMBERS, TRACT NUMBERS, TRACT LINES, U.S. SURVEY NOS., AND ANGLE POINT DESIGNATION, UNLESS OTHERWISE SHOWN.
WITNESS CORNERS HAVE ADDITIONAL WC AND/OR MC AND AN ARROW POINTING TO THE TRUE POINT. DEPOSIT A MAGNET IN A CLEAR PLASTIC CASE AT THE BASE OF EACH STAINLESS STEEL POST. MAGNETS LISTED IN THE ACCESSORY TABLES ARE BURIED 12 TO 18 INS. BELOW THE GROUND. SEE INDIVIDUAL TABLES FOR ADDITIONAL INFORMATION.

ACCESSORY TABLE
TRACT 6

CORNER NUMBER	MAGNET COLOR	BEARING	DISTANCE
29	SILVER	N. 45° E.	10.00 ft.
	ORANGE	N. 45° W.	10.00 ft.
30	PINK	S. 70° E.	10.00 ft.
	BLUE	S. 20° W.	10.00 ft.

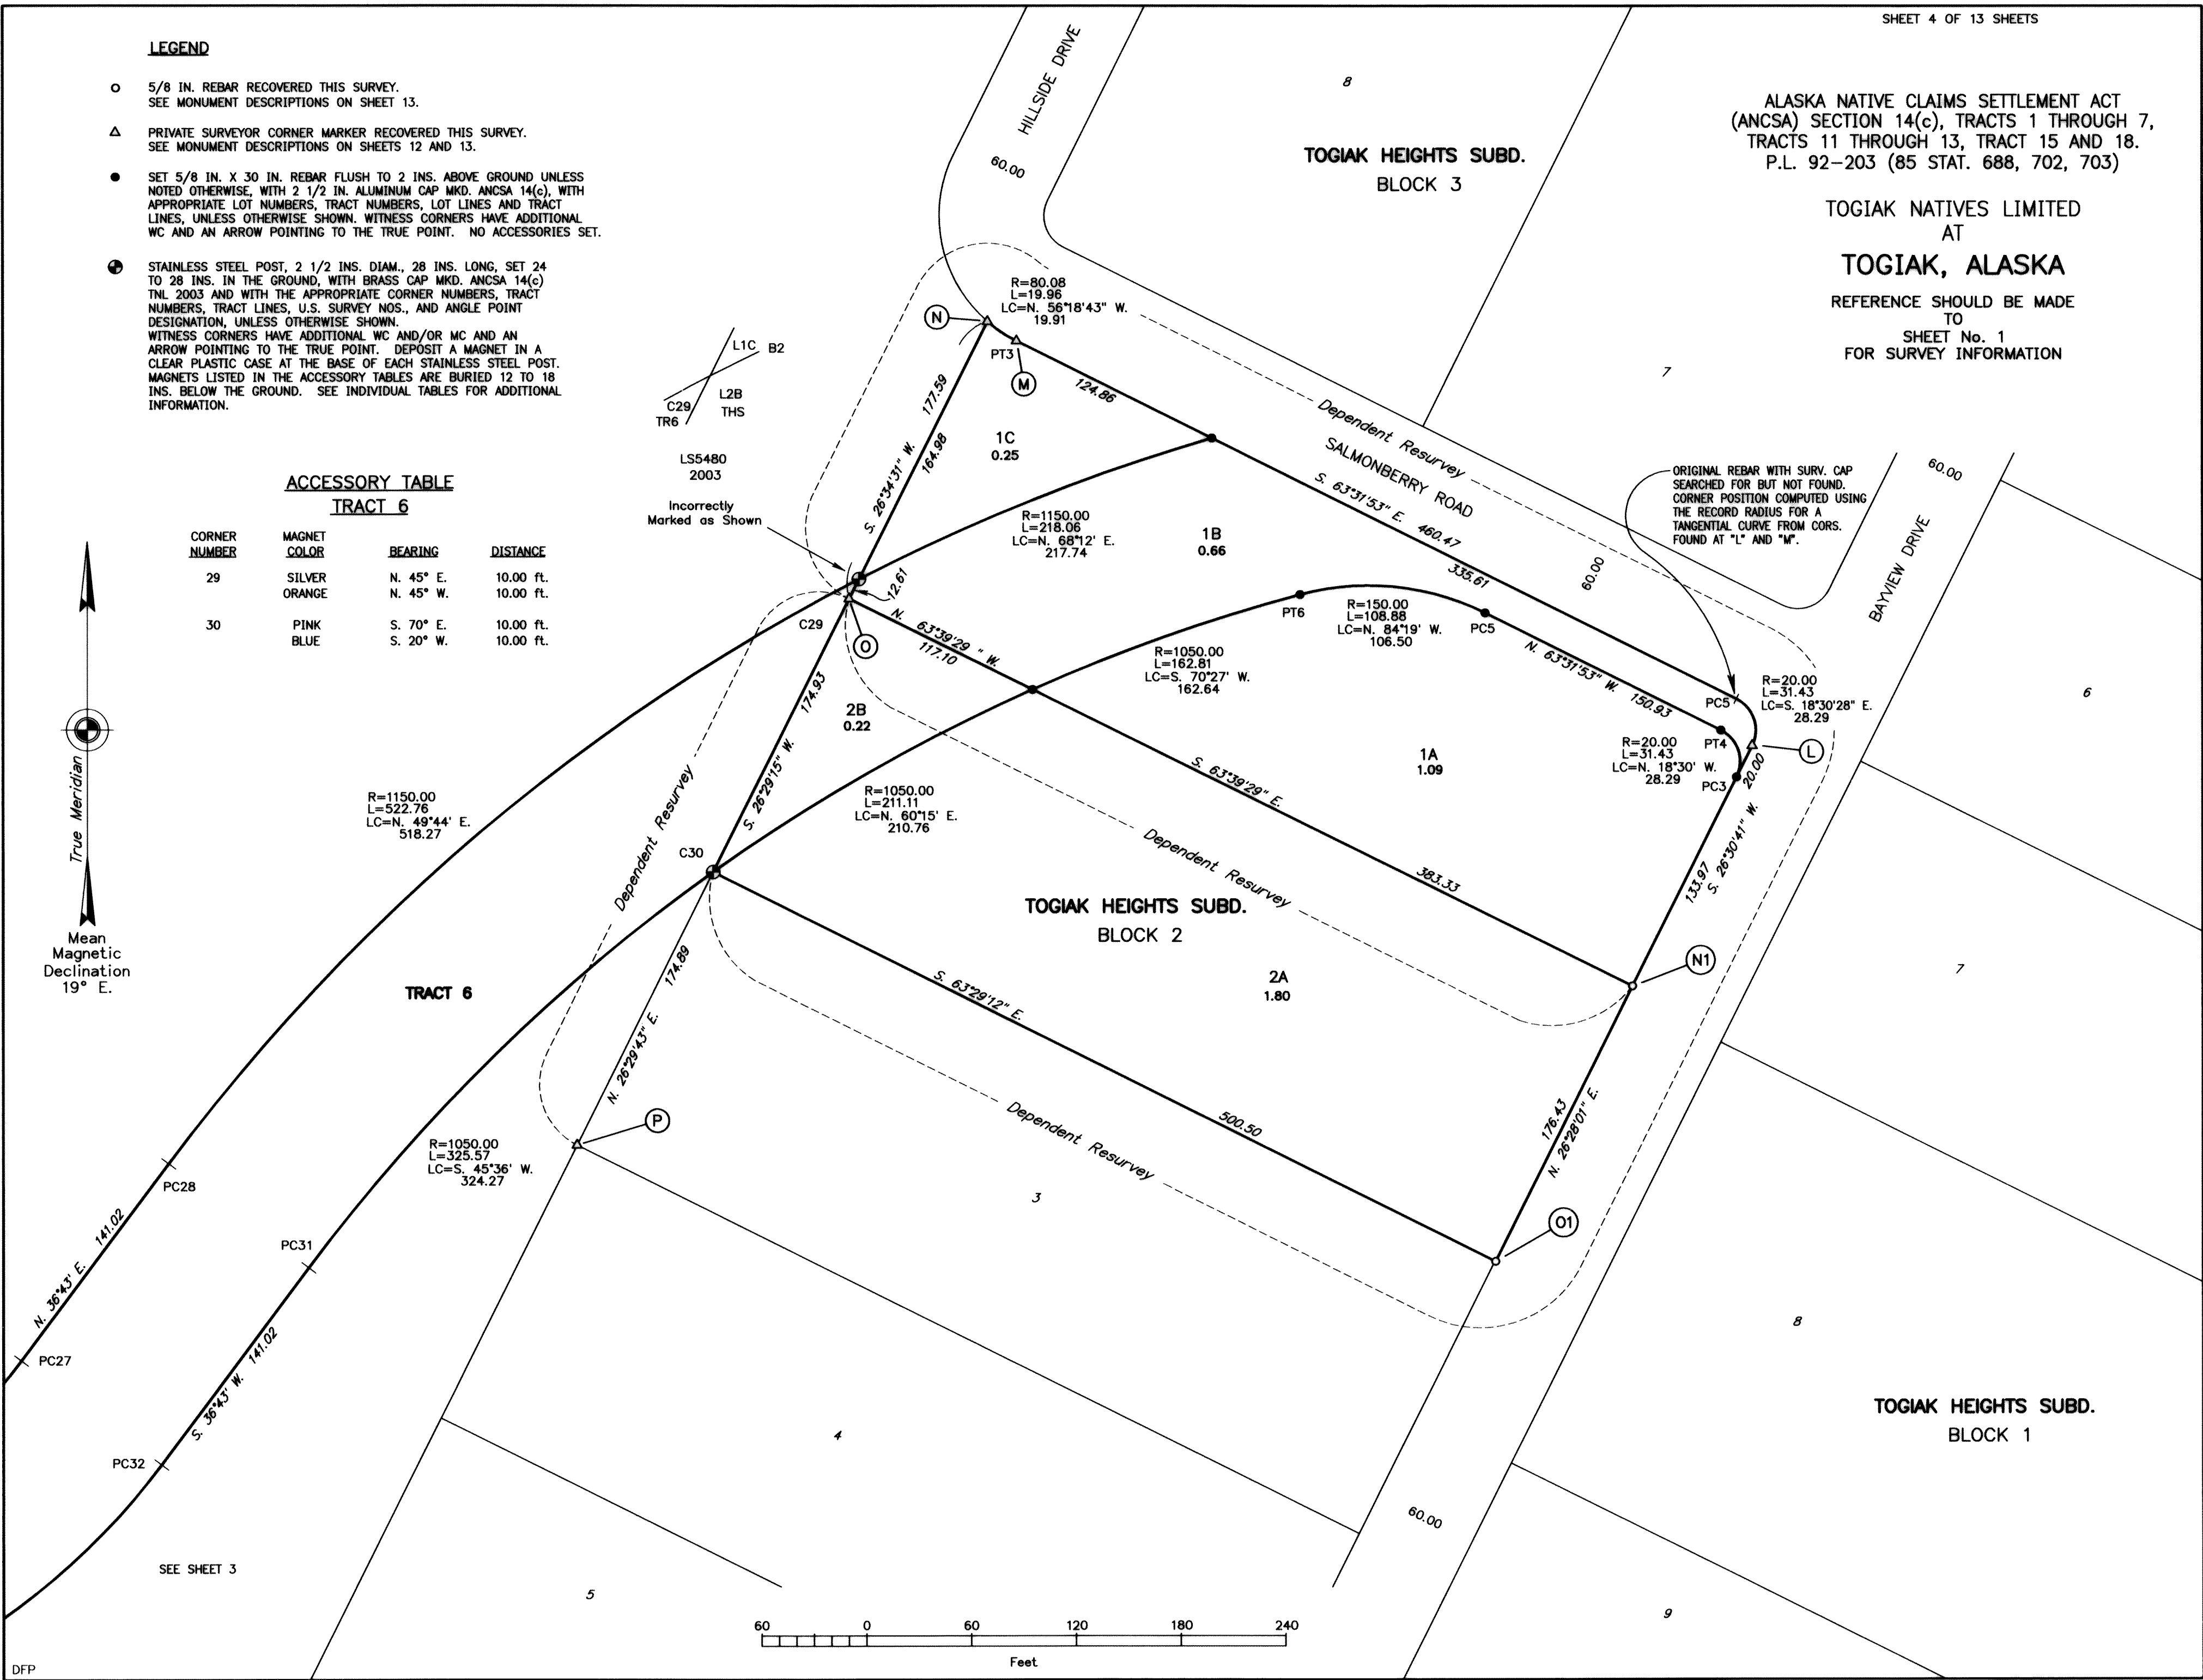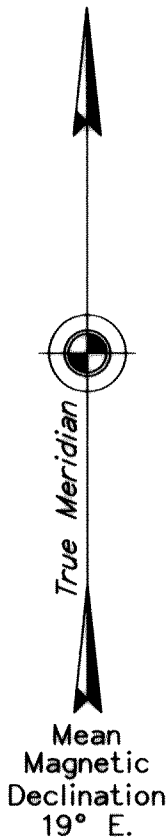

BRISTOL BAY RECORDING DISTRICT
2005-2

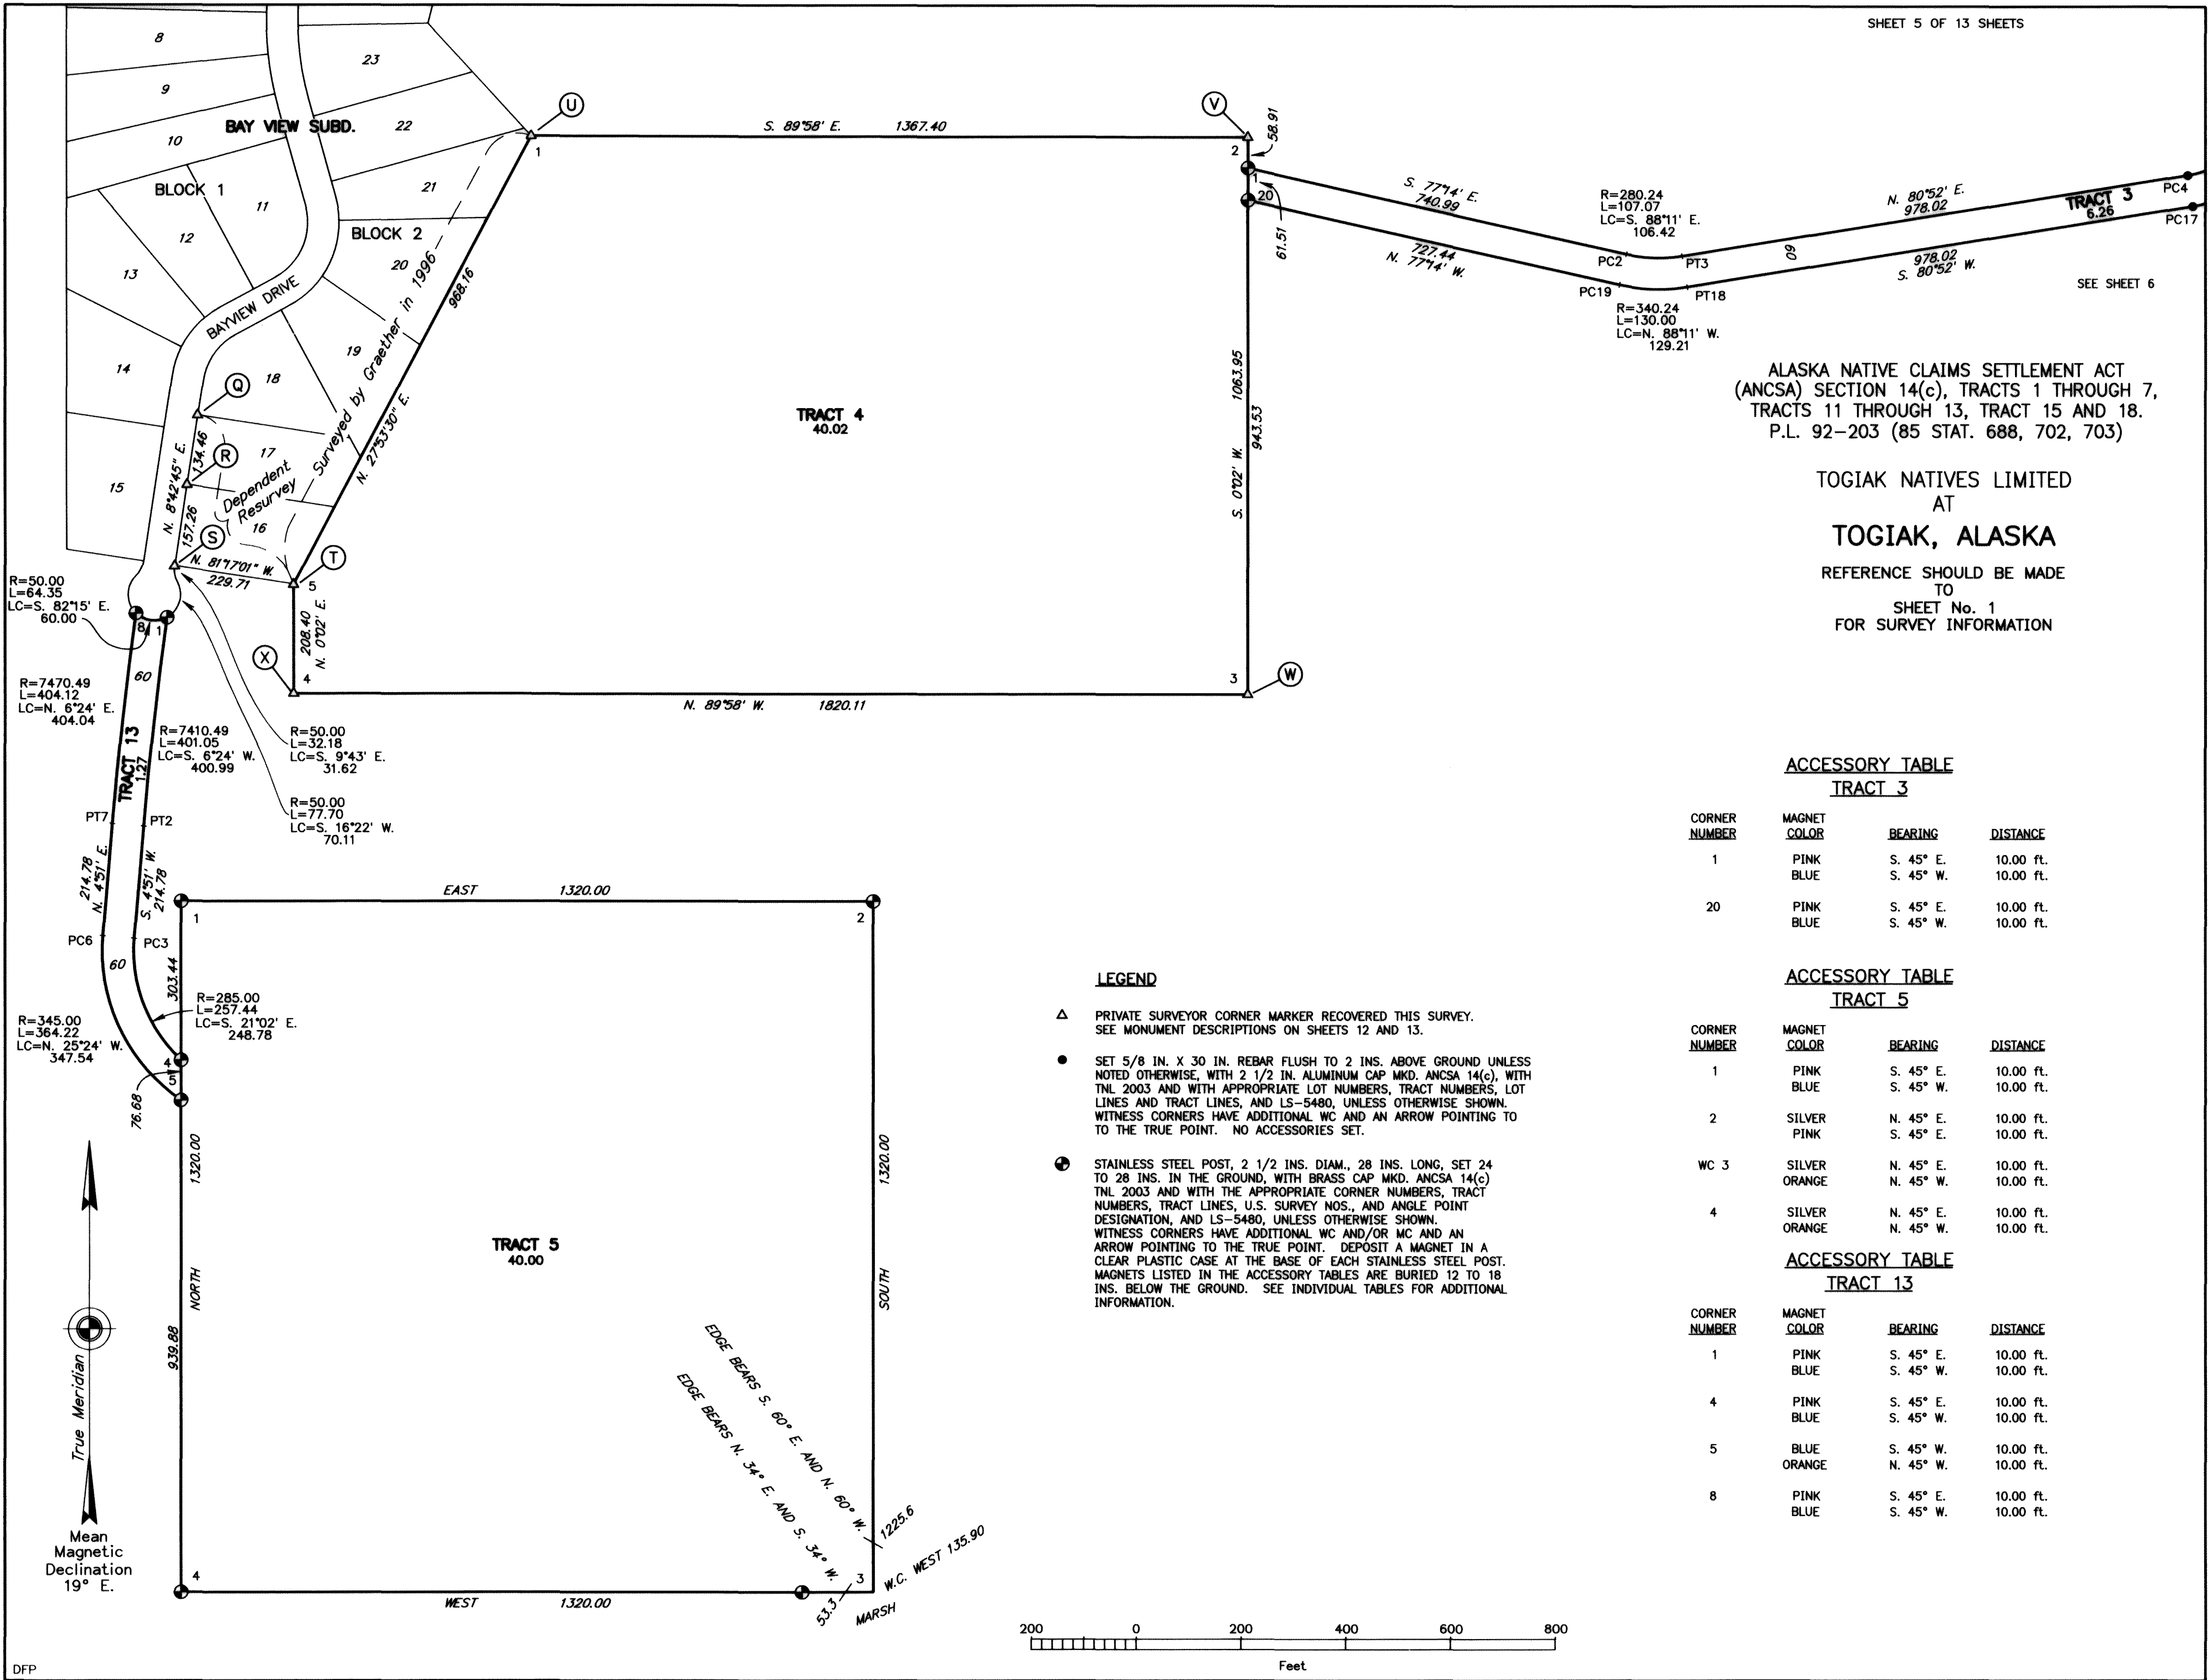

ALASKA NATIVE CLAIMS SETTLEMENT ACT
(ANCSA) SECTION 14(c), TRACTS 1 THROUGH 7,
TRACTS 11 THROUGH 13, TRACT 15 AND 18.
P.L. 92-203 (85 STAT. 688, 702, 703)

TOGIAK NATIVES LIMITED
AT
TOGIAK, ALASKA
REFERENCE SHOULD BE MADE
TO
SHEET No. 1
FOR SURVEY INFORMATION

ACCESSORY TABLE
TRACT 3

CORNER NUMBER	MAGNET COLOR	BEARING	DISTANCE
1	PINK BLUE	S. 45° E. S. 45° W.	10.00 ft. 10.00 ft.
20	PINK BLUE	S. 45° E. S. 45° W.	10.00 ft. 10.00 ft.

ACCESSORY TABLE
TRACT 5

CORNER NUMBER	MAGNET COLOR	BEARING	DISTANCE
1	PINK BLUE	S. 45° E. S. 45° W.	10.00 ft. 10.00 ft.
2	SILVER PINK	N. 45° E. S. 45° E.	10.00 ft. 10.00 ft.
WC 3	SILVER ORANGE	N. 45° E. N. 45° W.	10.00 ft. 10.00 ft.
4	SILVER ORANGE	N. 45° E. N. 45° W.	10.00 ft. 10.00 ft.


ACCESSORY TABLE
TRACT 13

CORNER NUMBER	MAGNET COLOR	BEARING	DISTANCE
1	PINK BLUE	S. 45° E. S. 45° W.	10.00 ft. 10.00 ft.
4	PINK BLUE	S. 45° E. S. 45° W.	10.00 ft. 10.00 ft.
5	BLUE ORANGE	S. 45° W. N. 45° W.	10.00 ft. 10.00 ft.
8	PINK BLUE	S. 45° E. S. 45° W.	10.00 ft. 10.00 ft.

LEGEND

- PRIVATE SURVEYOR CORNER MARKER RECOVERED THIS SURVEY. SEE MONUMENT DESCRIPTIONS ON SHEETS 12 AND 13.
- SET 5/8 IN. X 30 IN. REBAR FLUSH TO 2 INS. ABOVE GROUND UNLESS NOTED OTHERWISE, WITH 2 1/2 IN. ALUMINUM CAP MKD. ANCSA 14(c), WITH TNL 2003 AND WITH APPROPRIATE LOT NUMBERS, TRACT NUMBERS, LOT LINES AND TRACT LINES, AND LS-5480, UNLESS OTHERWISE SHOWN. WITNESS CORNERS HAVE ADDITIONAL WC AND AN ARROW POINTING TO TO THE TRUE POINT. NO ACCESSORIES SET.
- STAINLESS STEEL POST, 2 1/2 INS. DIAM., 28 INS. LONG, SET 24 TO 28 INS. IN THE GROUND, WITH BRASS CAP MKD. ANCSA 14(c) TNL 2003 AND WITH THE APPROPRIATE CORNER NUMBERS, TRACT NUMBERS, TRACT LINES, U.S. SURVEY NOS., AND ANGLE POINT DESIGNATION, AND LS-5480, UNLESS OTHERWISE SHOWN. WITNESS CORNERS HAVE ADDITIONAL WC AND/OR MC AND AN ARROW POINTING TO THE TRUE POINT. DEPOSIT A MAGNET IN A CLEAR PLASTIC CASE AT THE BASE OF EACH STAINLESS STEEL POST. MAGNETS LISTED IN THE ACCESSORY TABLES ARE BURIED 12 TO 18 INS. BELOW THE GROUND. SEE INDIVIDUAL TABLES FOR ADDITIONAL INFORMATION.

BRISTOL BAY RECORDING DISTRICT
2005-2

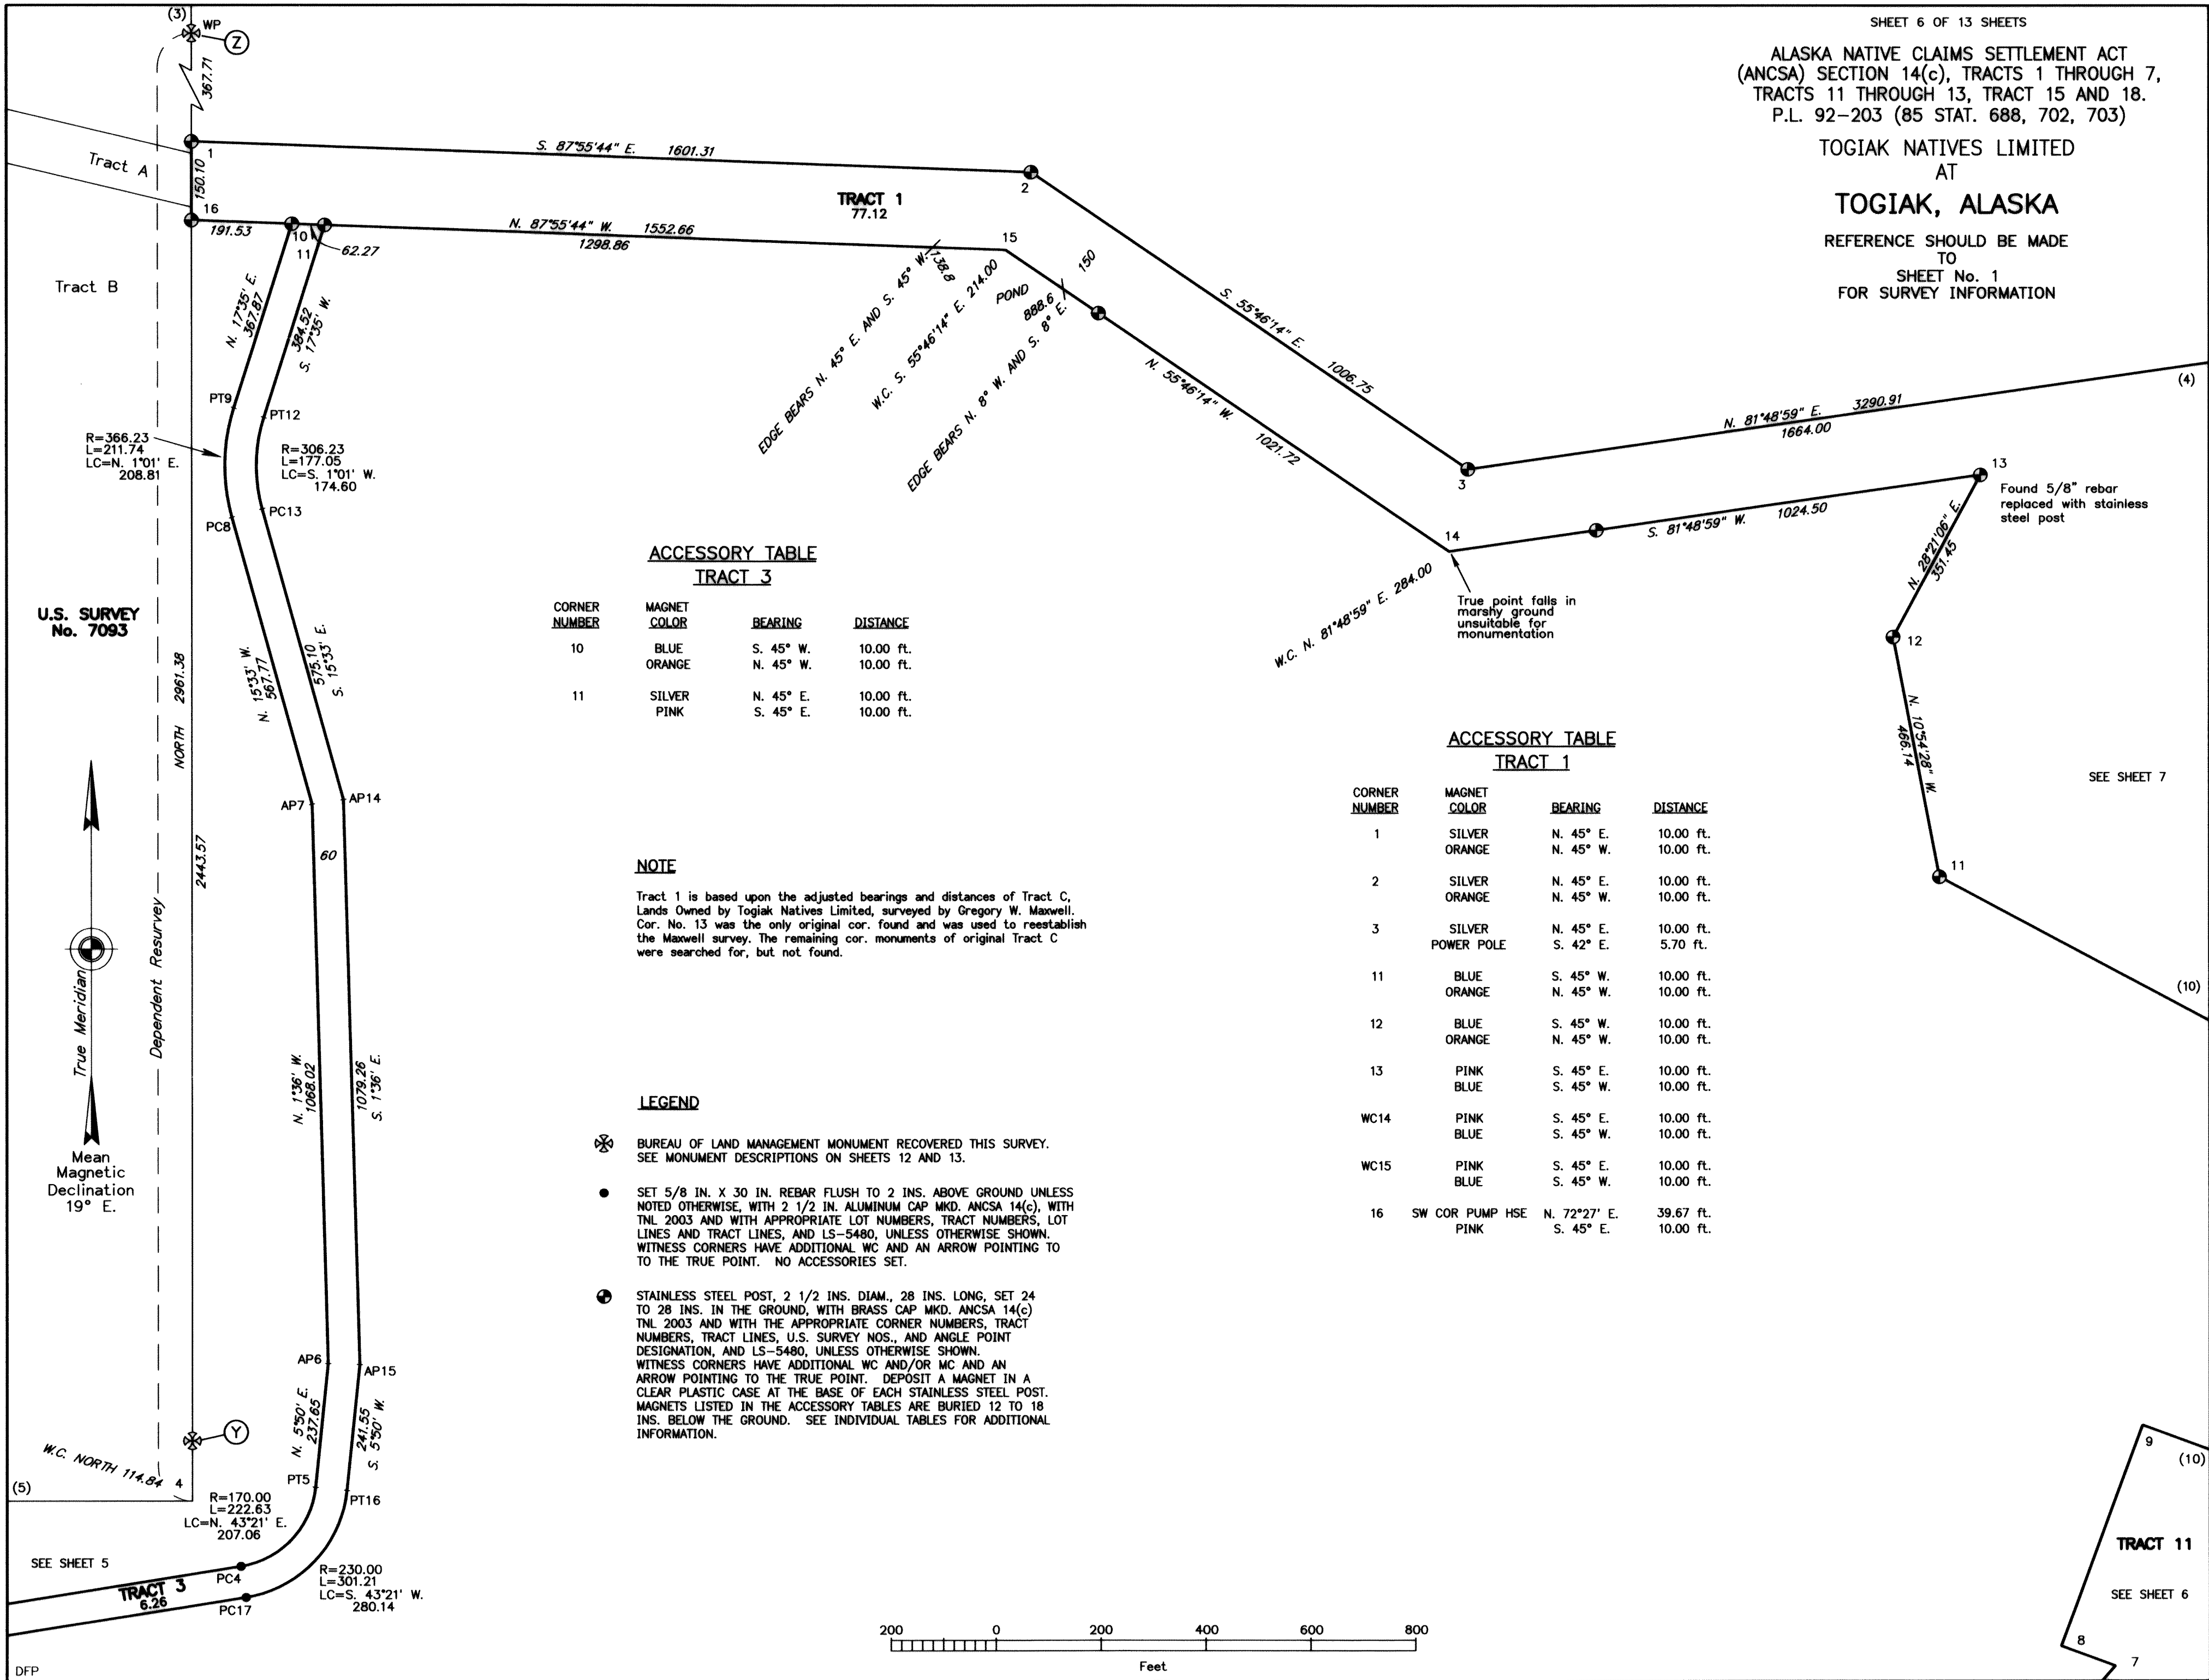

NOTE

Tract 1 is based upon the adjusted bearings and distances of Tract C, Lands Owned by Togiak Natives Limited, surveyed by Gregory W. Maxwell. Cor. No. 13 was the only original cor. found and was used to reestablish the Maxwell survey. The remaining cor. monuments of original Tract C were searched for, but not found.

ACCESSORY TABLE
TRACT 1

CORNER NUMBER	MAGNET COLOR	BEARING	DISTANCE
WP 3-4	BLUE ORANGE	S. 45° W. N. 45° W.	10.00 ft. 10.00 ft.
4	SILVER POWER POLE	N. 45° E. S. 59° E.	10.00 ft. 12.40 ft.
5	POWER POLE ORANGE	S. 56° E. N. 45° W.	71.00 ft. 10.00 ft.
6	BLUE ORANGE	S. 45° W. N. 45° W.	10.00 ft. 10.00 ft.
7	BLUE ORANGE	S. 45° W. N. 45° W.	10.00 ft. 10.00 ft.
WC8	SILVER PINK	N. 70° E. S. 20° E.	10.00 ft. 10.00 ft.
9	SILVER ORANGE	N. 45° E. N. 45° W.	10.00 ft. 10.00 ft.
10	BLUE ORANGE	S. 45° W. N. 45° W.	10.00 ft. 10.00 ft.

ALASKA NATIVE CLAIMS SETTLEMENT ACT
(ANCSA) SECTION 14(c), TRACTS 1 THROUGH 7,
TRACTS 11 THROUGH 13, TRACT 15 AND 18.
P.L. 92-203 (85 STAT. 688, 702, 703)

TOGIAK NATIVES LIMITED
AT
TOGIAK, ALASKA


REFERENCE SHOULD BE MADE
TO
SHEET No. 1
FOR SURVEY INFORMATION

ACCESSORY TABLE
TRACT 11

CORNER NUMBER	MAGNET COLOR	BEARING	DISTANCE
7	BLUE ORANGE	S. 65° W. N. 25° W.	10.00 ft. 10.00 ft.
8	SILVER PINK	N. 65° E. S. 25° E.	10.00 ft. 10.00 ft.
9	SILVER PINK	N. 65° E. S. 25° E.	10.00 ft. 10.00 ft.
10	BLUE ORANGE	S. 65° W. N. 25° W.	10.00 ft. 10.00 ft.
12	BLUE ORANGE	S. 70° W. N. 20° W.	10.00 ft. 10.00 ft.
13	BLUE ORANGE	S. 60° W. N. 30° W.	10.00 ft. 10.00 ft.

LEGEND


- ✱ BUREAU OF LAND MANAGEMENT MONUMENT RECOVERED THIS SURVEY. SEE MONUMENT DESCRIPTIONS ON SHEET 12 AND 13.
- RECOVERED PK NAIL AT CENTERLINE INTERSECTION OF RUNWAYS
- △ PRIVATE SURVEYOR CORNER MARKER RECOVERED THIS SURVEY. SEE MONUMENT DESCRIPTIONS ON SHEET 13.
- STAINLESS STEEL POST, 2 1/2 INS. DIAM., 28 INS. LONG, SET 24 TO 28 INS. IN THE GROUND, WITH BRASS CAP MKD. ANCSA 14(c) TNL 2003 AND WITH THE APPROPRIATE CORNER NUMBERS, TRACT NUMBERS, TRACT LINES, U.S. SURVEY NOS., AND ANGLE POINT DESIGNATION, AND LS-5480, UNLESS OTHERWISE SHOWN. WITNESS CORNERS HAVE ADDITIONAL WC AND/OR MC AND AN ARROW POINTING TO THE TRUE POINT. DEPOSIT A MAGNET IN A CLEAR PLASTIC CASE AT THE BASE OF EACH STAINLESS STEEL POST. MAGNETS LISTED IN THE ACCESSORY TABLES ARE BURIED 12 TO 18 INS. BELOW THE GROUND. SEE INDIVIDUAL TABLES FOR ADDITIONAL INFORMATION.

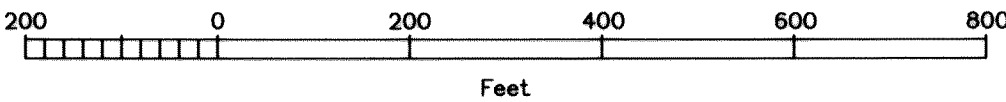

BRISTOL BAY RECORDING DISTRICT
2005-2

LEGEND

- ALASKA DEPT. OF TRANSPORTATION MONUMENT RECOVERED THIS SURVEY. SEE MONUMENT DESCRIPTIONS ON SHEETS 12 AND 13.
- RECOVERED PK NAIL AT CENTERLINE INTERSECTION OF RUNWAYS
- PRIVATE SURVEYOR CORNER MARKER RECOVERED THIS SURVEY. SEE MONUMENT DESCRIPTIONS ON SHEET 13.
- STAINLESS STEEL POST, 2 1/2 INS. DIAM., 28 INS. LONG, SET 24 TO 28 INS. IN THE GROUND, WITH BRASS CAP MKD. ANCSA 14(c) TNL 2003 AND WITH THE APPROPRIATE CORNER NUMBERS, TRACT NUMBERS, TRACT LINES, U.S. SURVEY NOS., AND ANGLE POINT DESIGNATION, AND LS-5480, UNLESS OTHERWISE SHOWN. WITNESS CORNERS HAVE ADDITIONAL WC AND/OR MC AND AN ARROW POINTING TO THE TRUE POINT. DEPOSIT A MAGNET IN A CLEAR PLASTIC CASE AT THE BASE OF EACH STAINLESS STEEL POST. MAGNETS LISTED IN THE ACCESSORY TABLES ARE BURIED 12 TO 18 INS. BELOW THE GROUND. SEE INDIVIDUAL TABLES FOR ADDITIONAL INFORMATION.

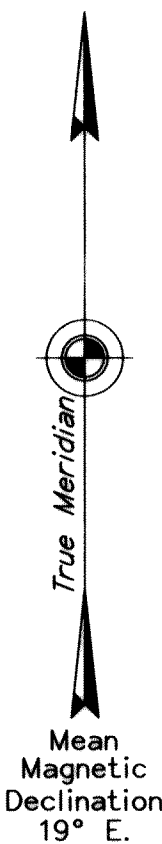

NOTES

TRACT 17 IS LOCATED USING RECORD DATA ONLY. SEE PLATS 86-9 AND 2001-3 BRISTOL BAY RECORDING DISTRICT. TRACT 17 IS NOT FIELD SURVEYED.

ALASKA NATIVE CLAIMS SETTLEMENT ACT (ANCSA) SECTION 14(c), TRACTS 1 THROUGH 7, TRACTS 11 THROUGH 13, TRACT 15 AND 18. P.L. 92-203 (85 STAT. 688, 702, 703)

TOGIAK NATIVES LIMITED
AT
TOGIAK, ALASKA
REFERENCE SHOULD BE MADE
TO
SHEET No. 1
FOR SURVEY INFORMATION

NOTES

TRACT 12 IS IDENTICAL WITH LOT 2, TRACT E-3 OF AIRPORT SUBDIVISION, PHASE II.

CAPS AT CORNERS 20, 21 & 22, TRACT 11 ARE INCORRECTLY MARKED. CORNER 20 WAS STAMPED CORNER 19, CORNER 21 WAS STAMPED CORNER 20 AND MEANDER CORNER 22 WAS STAMPED CORNER 21.


LOT 3 OF TRACT E-3, AIRPORT SUBDIVISION PHASE II, IS THE REMAINDER OF TRACT E-3 SEAWARD OF LOT 2 (TRACT 12).

ACCESSORY TABLE
TRACT 12

CORNER NUMBER	MAGNET COLOR	BEARING	DISTANCE
1	BLUE	S. 60° W.	10.00 ft.
	ORANGE	N. 30° W.	10.00 ft.
3	BLUE	S. 60° W.	10.00 ft.
	ORANGE	N. 30° W.	10.00 ft.
4	BLUE	S. 60° W.	10.00 ft.
	ORANGE	N. 30° W.	10.00 ft.
6	BLUE	S. 60° W.	10.00 ft.
	ORANGE	N. 30° W.	10.00 ft.

ACCESSORY TABLE
TRACT 11

CORNER NUMBER	MAGNET COLOR	BEARING	DISTANCE
19	BLUE	S. 67 1/2° W.	10.00 ft.
	ORANGE	N. 22 1/2° W.	10.00 ft.
20	PINK	S. 22 1/2° E.	10.00 ft.
	BLUE	S. 67 1/2° W.	10.00 ft.
21	BLUE	S. 60° W.	10.00 ft.
	ORANGE	N. 30° W.	10.00 ft.
WP 6-7	SILVER	N. 86 1/2° E.	10.00 ft.
	PINK	S. 3 1/2° E.	10.00 ft.

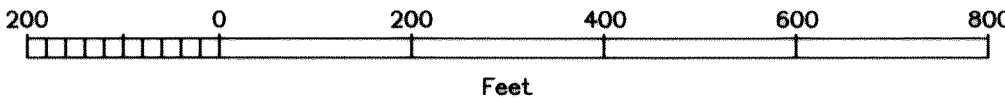

BRISTOL BAY RECORDING DISTRICT
2005-2

SEE SHEET 8

ACCESSORY TABLE
TRACT 11

CORNER NUMBER	MAGNET COLOR	BEARING	DISTANCE
1	BLUE	S. 86 1/2° W.	10.00 ft.
	ORANGE	N. 3 1/2° W.	10.00 ft.
2	BLUE	S. 86 1/2° W.	10.00 ft.
	ORANGE	N. 3 1/2° W.	10.00 ft.
WC 3	SILVER	N. 86 1/2° E.	10.00 ft.
	PINK	S. 3 1/2° E.	10.00 ft.
WC 4	SILVER	N. 86 1/2° E.	10.00 ft.
	ORANGE	N. 3 1/2° W.	10.00 ft.
5	BLUE	S. 3 1/2° W.	10.00 ft.
	ORANGE	N. 86 1/2° W.	10.00 ft.
6	SILVER	N. 86 1/2° E.	10.00 ft.
	PINK	S. 3 1/2° E.	10.00 ft.

ACCESSORY TABLE
TRACT 2

CORNER NUMBER	MAGNET COLOR	BEARING	DISTANCE
1	SILVER	N. 13° E.	10.00 ft.
	ORANGE	N. 77° W.	10.00 ft.
WC 2	PINK	S. 77° E.	10.00 ft.
	BLUE	S. 13° W.	10.00 ft.
WC 3	PINK	S. 77° E.	10.00 ft.
	BLUE	S. 13° W.	10.00 ft.
4	SILVER	N. 13° E.	10.00 ft.
	ORANGE	N. 77° W.	10.00 ft.

MEANDERS

TRACT 11

Along a sandy beach at the line of mean high tide.
1. S. 54°22' W., 817.35

ALASKA NATIVE CLAIMS SETTLEMENT ACT
(ANCSA) SECTION 14(c), TRACTS 1 THROUGH 7,
TRACTS 11 THROUGH 13, TRACT 15 AND 18.
P.L. 92-203 (85 STAT. 688, 702, 703)

TOGIAK NATIVES LIMITED
AT
TOGIAK, ALASKA

REFERENCE SHOULD BE MADE
TO
SHEET No. 1
FOR SURVEY INFORMATION

NOTE


CAPS AT CORNERS 20, 21 & 22, TRACT 11
ARE INCORRECTLY MARKED. CORNER 20 WAS
STAMPED CORNER 19, CORNER 21 WAS STAMPED
CORNER 20 AND MEANDER CORNER 22 WAS
STAMPED CORNER 21.

ACCESSORY TABLE
TRACT 15

CORNER NUMBER	MAGNET COLOR	BEARING	DISTANCE
1	NONE		
5	SILVER	N. 13° E.	10.00 ft.
	ORANGE	N. 77° W.	10.00 ft.
10	BLUE	S. 86 1/4° W.	10.00 ft.
	ORANGE	N. 3 1/2° W.	10.00 ft.

LEGEND

- △ PRIVATE SURVEYOR CORNER MARKER RECOVERED THIS SURVEY.
SEE MONUMENT DESCRIPTION ON SHEETS 12 AND 13.
- STAINLESS STEEL POST, 2 1/2 INS. DIAM., 28 INS. LONG, SET 24 TO 28 INS. IN THE GROUND, WITH BRASS CAP MKD. ANCSA 14(c) TNL 2003 AND WITH THE APPROPRIATE CORNER NUMBERS, TRACT NUMBERS, TRACT LINES, U.S. SURVEY NOS., AND ANGLE POINT DESIGNATION, AND LS-5480, UNLESS OTHERWISE SHOWN. WITNESS CORNERS HAVE ADDITIONAL WC AND/OR MC AND AN ARROW POINTING TO THE TRUE POINT. DEPOSIT A MAGNET IN A CLEAR PLASTIC CASE AT THE BASE OF EACH STAINLESS STEEL POST. MAGNETS LISTED IN THE ACCESSORY TABLES ARE BURIED 12 TO 18 INS. BELOW THE GROUND. SEE INDIVIDUAL TABLES FOR ADDITIONAL INFORMATION.

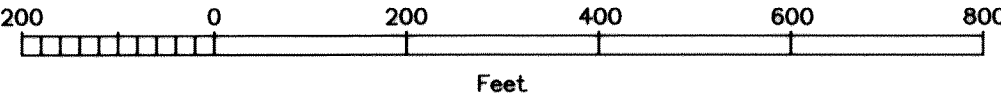

BRISTOL BAY RECORDING DISTRICT
2005-2

ALASKA NATIVE CLAIMS SETTLEMENT ACT
(ANCSA) SECTION 14(c), TRACTS 1 THROUGH 7,
TRACTS 11 THROUGH 13, TRACT 15 AND 18.
P.L. 92-203 (85 STAT. 688, 702, 703)

TOGIAK NATIVES LIMITED
AT
TOGIAK, ALASKA


History of Surveys (continued from sheet 2)

Blueberry Sub, not yet recorded, was surveyed by Ralph J. Mancuso, Registered Alaska Land Surveyor No. LS-7611, in 2003.

Togiak School Site, not yet recorded, was surveyed by Marshall Hetlet, Registered Alaska Land Surveyor No. LS-9108, in 2001. The plat is available in the BLM Togiak 14 (c) file.

The Togiak Landfill and Access Road Project Right of Way Map, Sheets 1 through 4, was surveyed by Lyle G. Riggins, Registered Alaska Land Surveyor, No. LS-4408, in 2001 for the Alaska Native Tribal Health Consortium. There is no record of the plat having been recorded. The plat is available in the BLM Togiak 14(c) file.

Plat 90-5, Bristol Bay Recording District, Lots 13A and 17-30, Blk. 9, and Lots 1A and 3A-5A, Blk. 10, and Lots 3B-6B, Blk. 11, a Replat of Lots 13 and 15, Blk. 9, Lots 1 and 3-8, Blk. 10 and Blk. 11, and "J" Street of U.S. Survey No. 4905 was surveyed by Gregory W. Maxwell, Registered Alaska Land Surveyor No. LS-7611, in 1988.


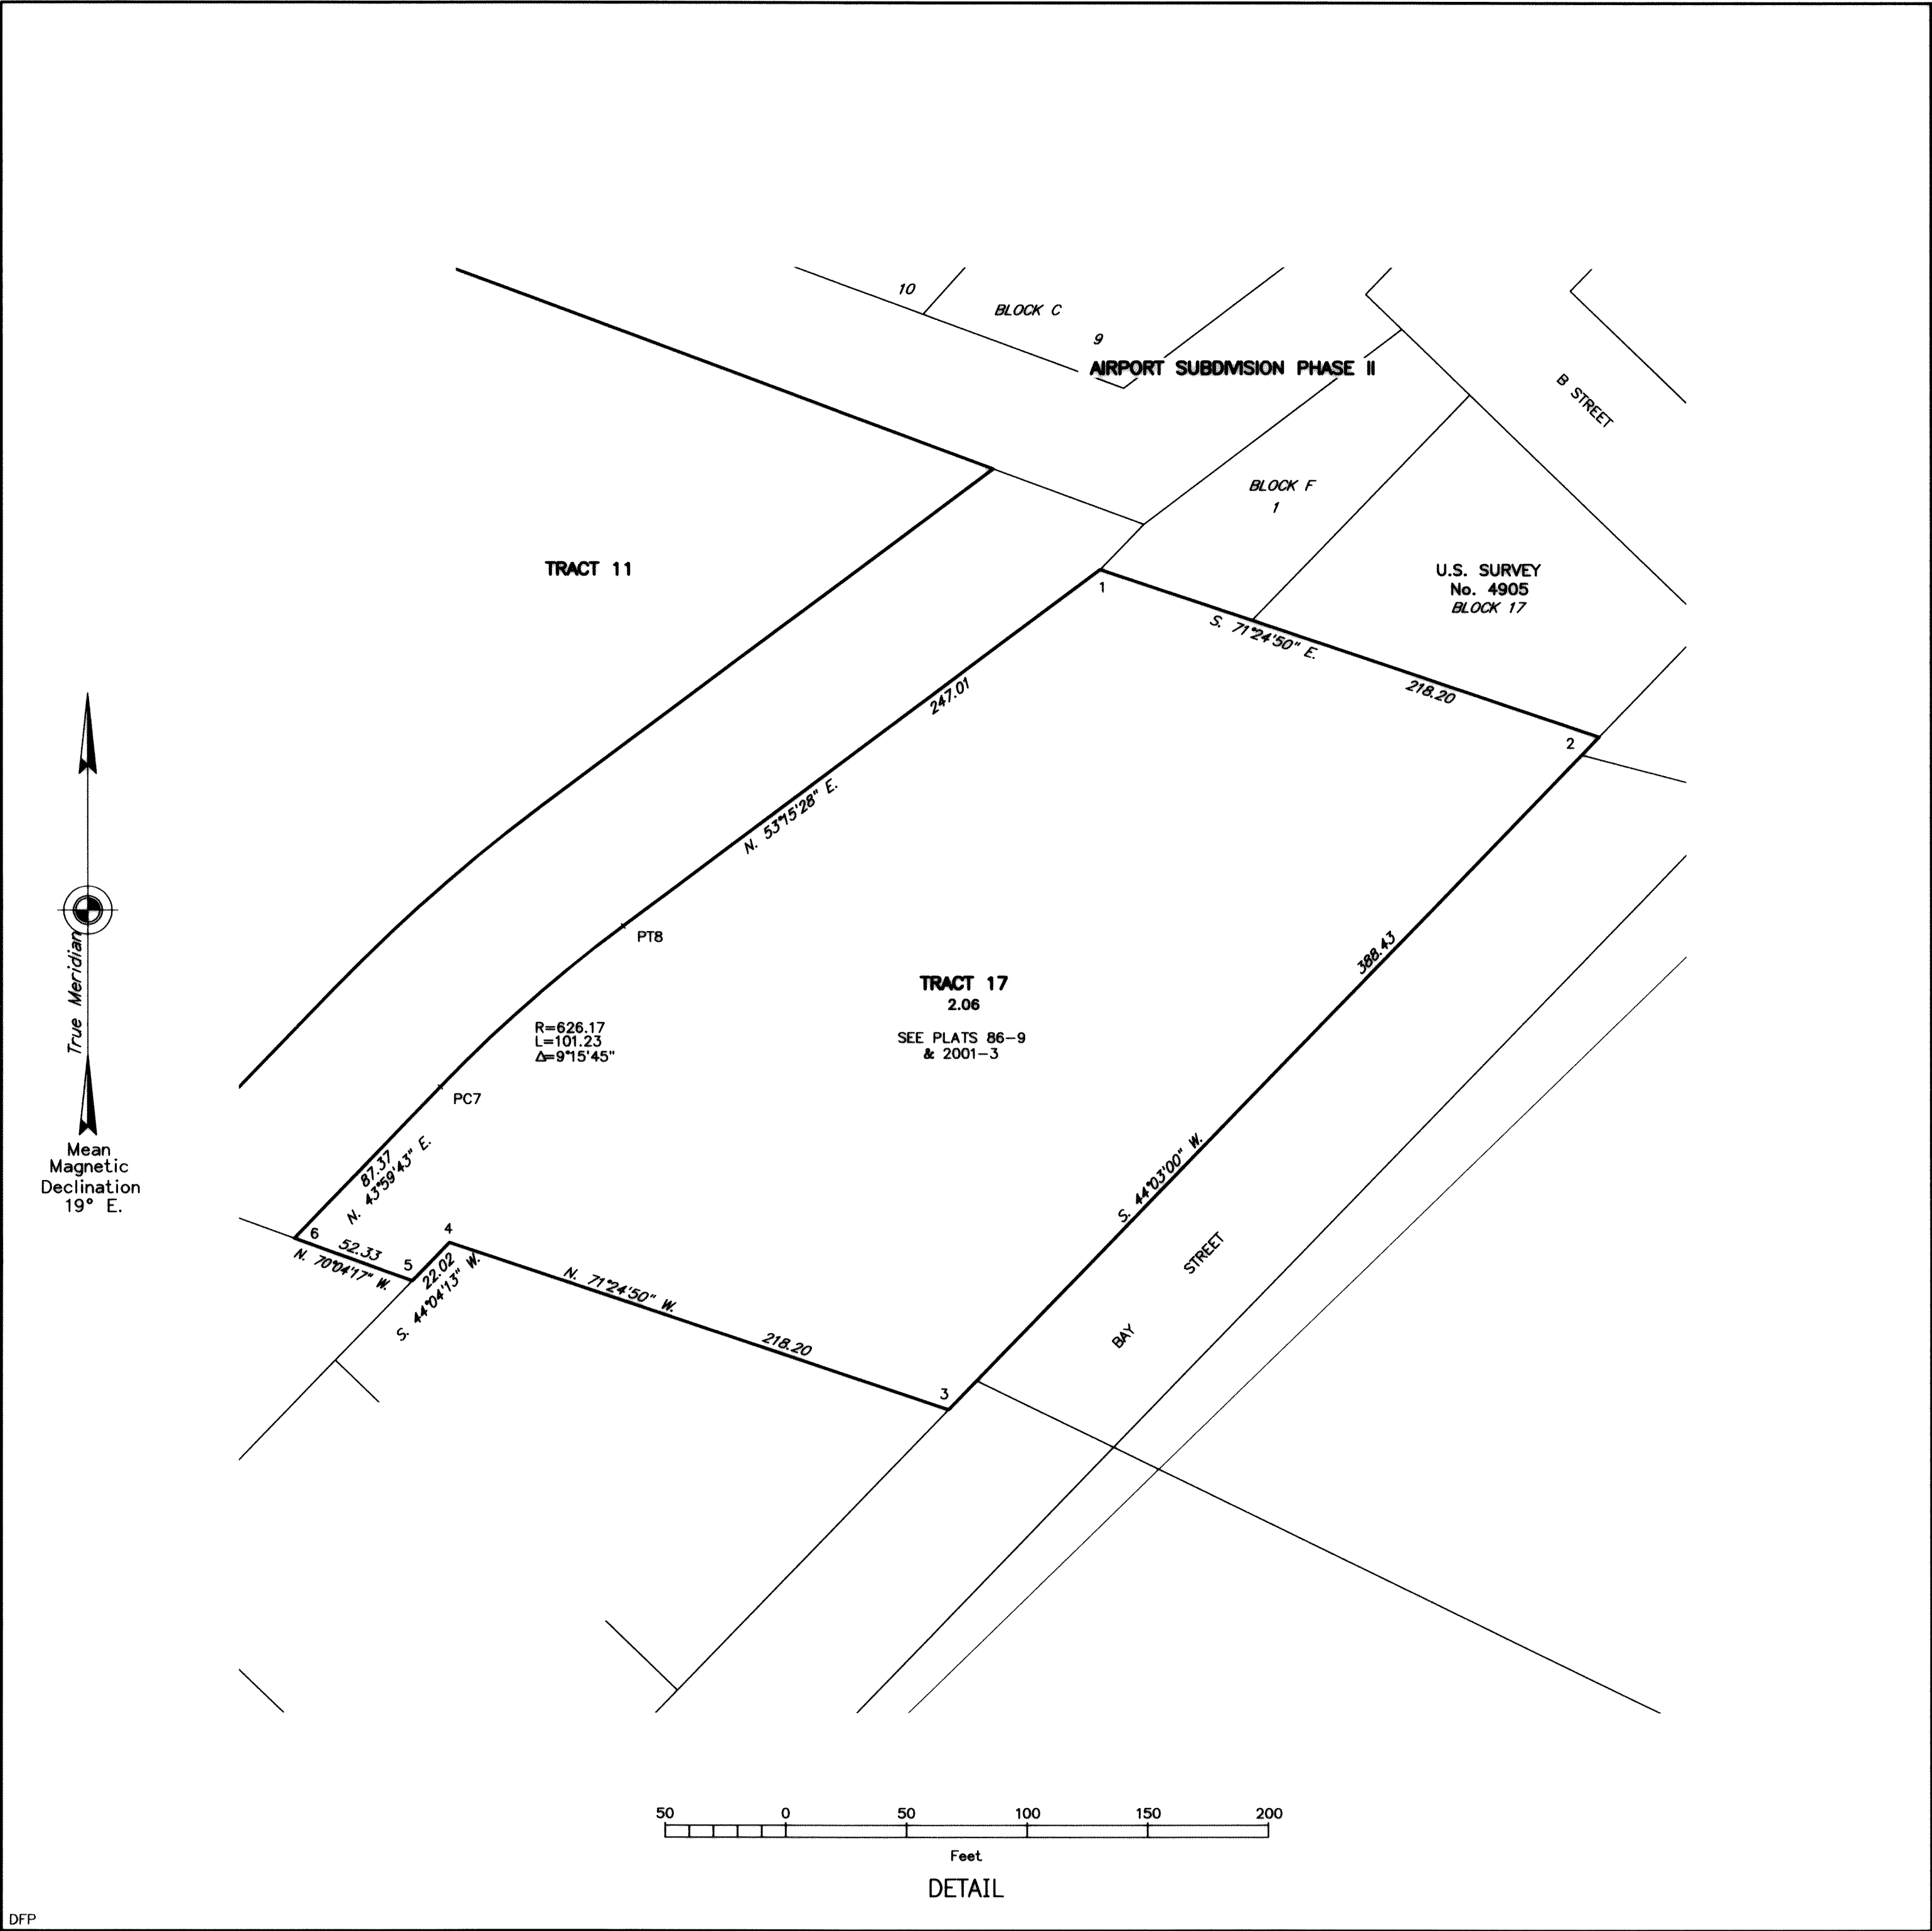


ALASKA NATIVE CLAIMS SETTLEMENT ACT
(ANCSA) SECTION 14(c), TRACTS 1 THROUGH 7,
TRACTS 11 THROUGH 13, TRACT 15 AND 18.
P.L. 92-203 (85 STAT. 688, 702, 703)

TOGIAK NATIVES LIMITED
AT
TOGIAK, ALASKA

LEGEND

- ⊗ BUREAU OF LAND MANAGEMENT MONUMENT RECOVERED THIS SURVEY.
SEE MONUMENT DESCRIPTIONS ON SHEET 12 AND 13.
- △ PRIVATE SURVEYOR CORNER MARKER RECOVERED THIS SURVEY.
SEE MONUMENT DESCRIPTIONS ON SHEET 13.
- STAINLESS STEEL POST, 2 1/2 INS. DIAM., 28 INS. LONG, SET 24
TO 28 INS. IN THE GROUND, WITH BRASS CAP MKD. ANCSA 14(c)
TNL 2003 AND WITH THE APPROPRIATE CORNER NUMBERS, TRACT
NUMBERS, TRACT LINES, U.S. SURVEY NOS., AND ANGLE POINT
DESIGNATION, AND LS-5480, UNLESS OTHERWISE SHOWN.
WITNESS CORNERS HAVE ADDITIONAL WC AND/OR MC AND AN
ARROW POINTING TO THE TRUE POINT. DEPOSIT A MAGNET IN A
CLEAR PLASTIC CASE AT THE BASE OF EACH STAINLESS STEEL POST.
MAGNETS LISTED IN THE ACCESSORY TABLES ARE BURIED 12 TO 18
INS. BELOW THE GROUND. SEE INDIVIDUAL TABLES FOR ADDITIONAL
INFORMATION.

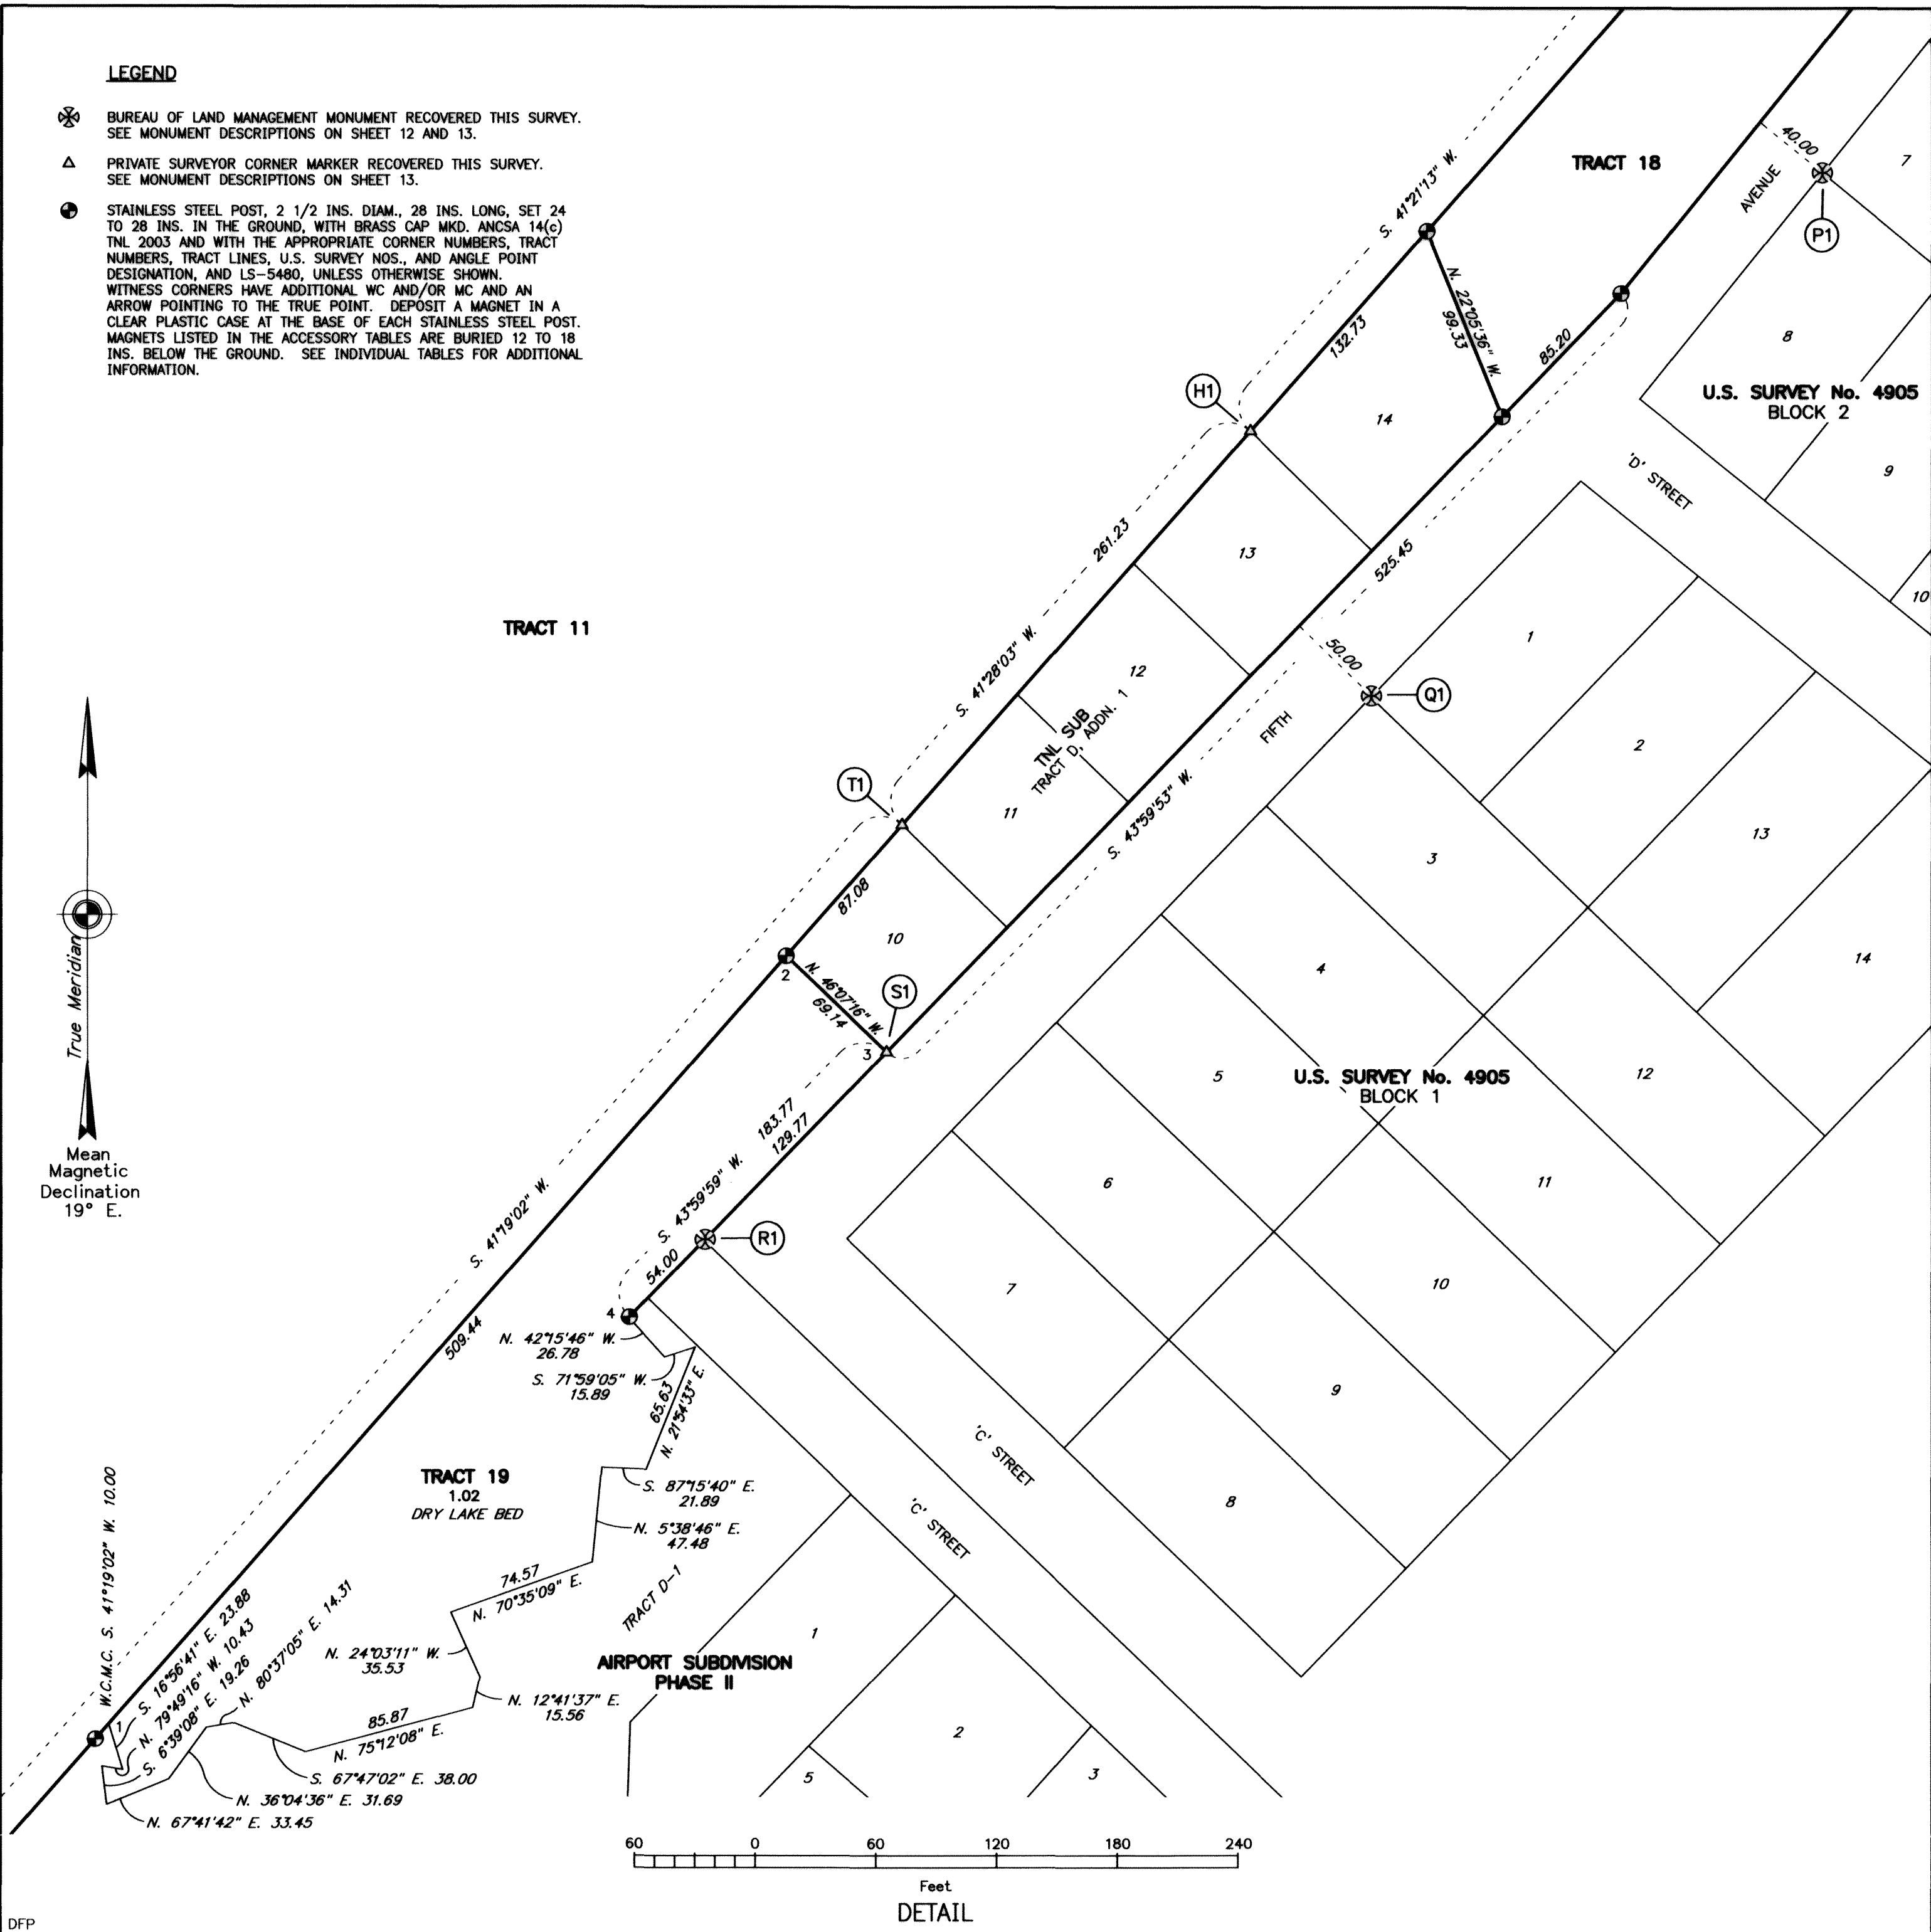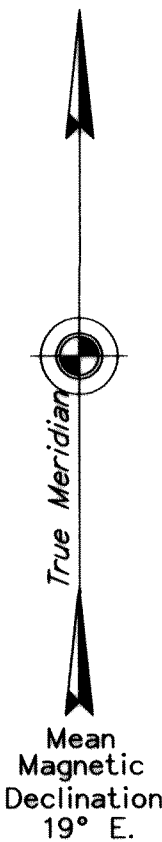


DFP


BRISTOL BAY RELOADING DISTRICT
2005-2

ALASKA NATIVE CLAIMS SETTLEMENT ACT
(ANCSA) SECTION 14(c), TRACTS 1 THROUGH 7,
TRACTS 11 THROUGH 13, TRACT 15 AND 18.
P.L. 92-203 (85 STAT. 688, 702, 703)


TOGIAK NATIVES LIMITED
AT
TOGIAK, ALASKA
REFERENCE SHOULD BE MADE
TO
SHEET No. 1
FOR SURVEY INFORMATION

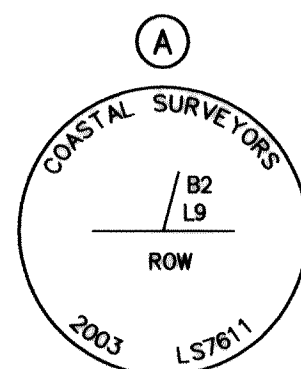


Recovered a 2 in. aluminum cap on a 5/8 in. rebar,
projecting 2 ins. above ground.

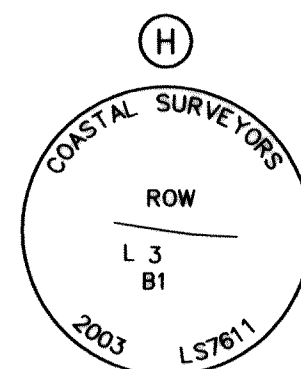


Recovered a 2 in. aluminum cap on a 5/8 in. rebar,
projecting 4 ins. above ground.

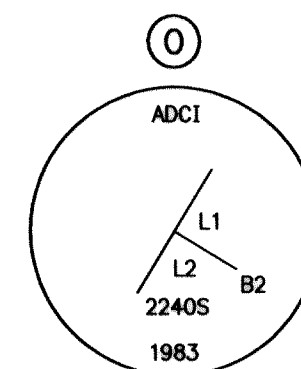


Recovered a 2 in. aluminum cap on a 5/8 in. rebar,
projecting 5 ins. above ground.

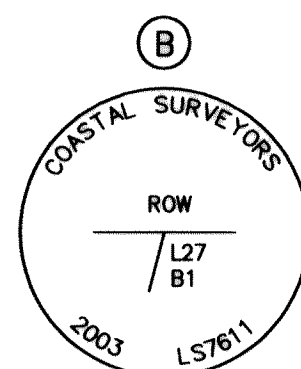


Recovered a 2 in. aluminum cap on a 5/8 in. rebar,
projecting 1 in. above ground.

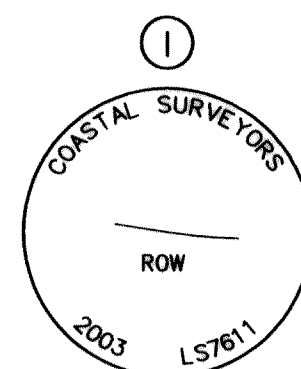


Recovered a 2 in. aluminum cap on a 5/8 in. rebar,
projecting 5 ins. above ground.

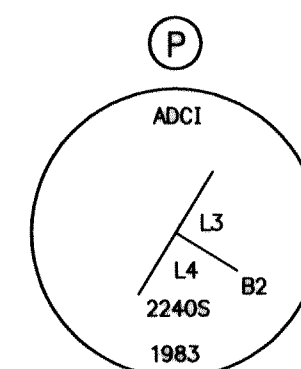


Recovered a 2 in. aluminum cap on a 5/8 in. rebar,
projecting 2 ins. above ground.

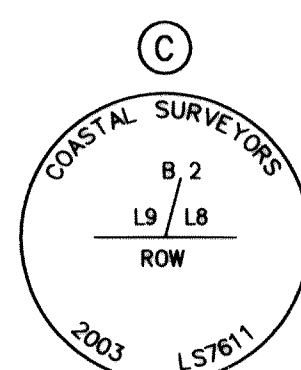


Recovered a 2 in. aluminum cap on a 5/8 in. rebar,
projecting 2 ins. above ground.

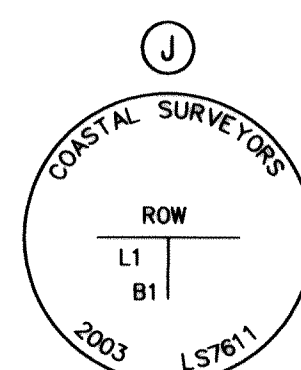

Recovered a 2 in. aluminum cap on a 5/8 in. rebar,
projecting 4 ins. above ground.

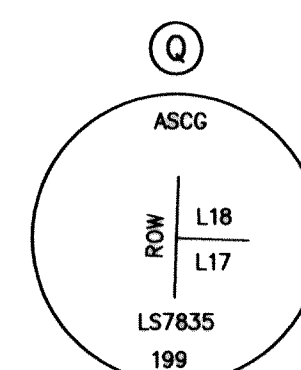


Recovered a 2 in. aluminum cap on a 5/8 in. rebar.

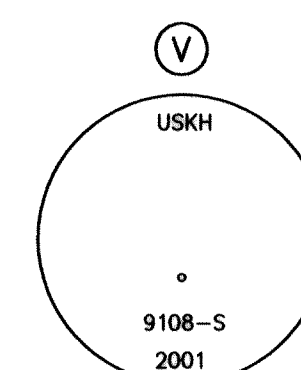


Recovered a 2 in. aluminum cap on a 5/8 in. rebar.
Monument not of record.


Designated cor. No. 2, Tract 4 of this survey,
with no new marks added.

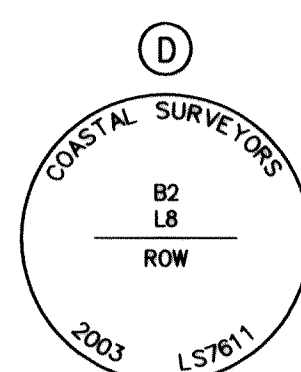


Recovered a 2 in. aluminum cap on a 5/8 in. rebar,
projecting 2 ins. above ground.

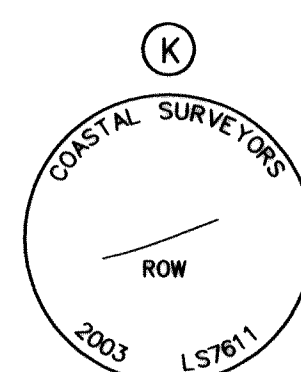

Recovered a 2 in. aluminum cap on a 5/8 in. rebar.

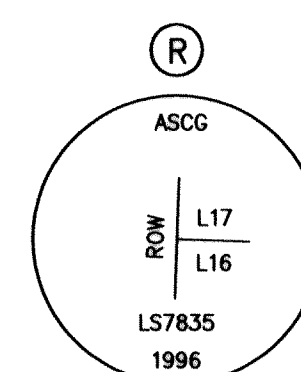


Recovered a 2 in. aluminum cap on a 5/8 in. rebar.

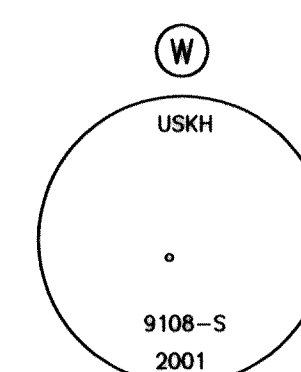


Recovered a 2 in. aluminum cap on a 5/8 in. rebar.
Monument not of record.


Designated cor. No. 3, Tract 4 of this survey,
with no new marks added.

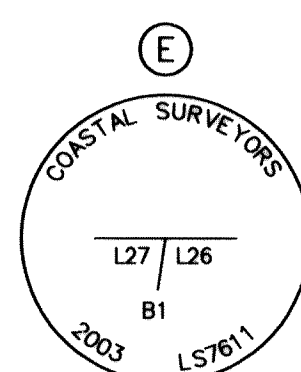


Recovered a 2 in. aluminum cap on a 5/8 in. rebar,
projecting 2 ins. above ground.

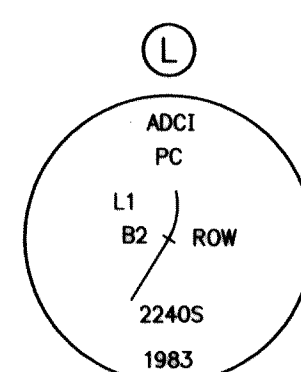

Recovered a 2 in. aluminum cap on a 5/8 in. rebar,
flush with ground.

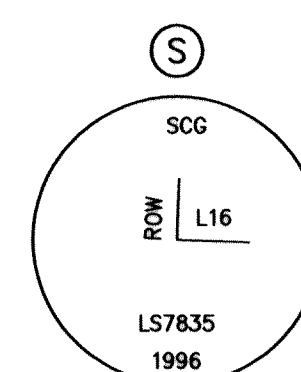


Recovered a 3 1/4 in. aluminum cap on a 2 1/2 in.
aluminum post, projecting 4 ins. above ground.

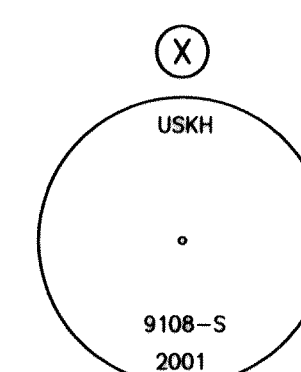


Recovered a 2 in. aluminum cap on a 5/8 in. rebar.
Monument not of record.


Designated cor. No. 4, Tract 4 of this survey,
with no new marks added.

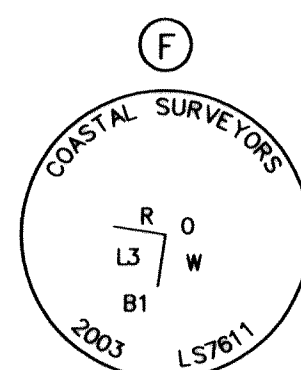

Recovered a 2 in. aluminum cap on a 5/8 in. rebar.

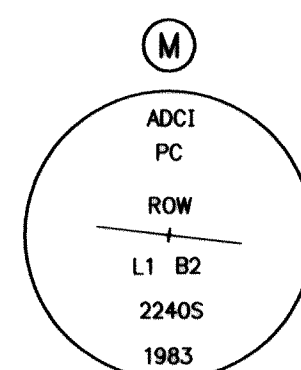


Recovered a 2 in. aluminum cap on a 5/8 in. rebar,
projecting 4 ins. above ground.

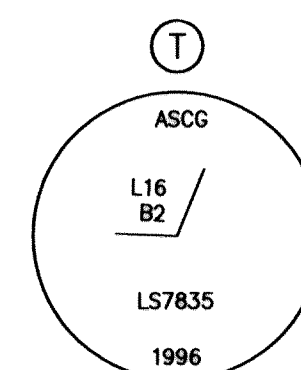


Recovered a 3 1/4 in. aluminum cap on a 2 1/2 in.
aluminum post, flush with ground.

Designated cor. No. 5, Tract 4 of this survey,
with no new marks added.

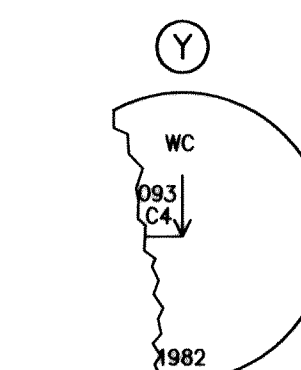


Recovered a 3/4 in. aluminum drive rod with 3 1/4 in.
aluminum cap, mkd. as shown, 3.7 ft. above ground.


West side of cap broken off.
Accessories not searched for.

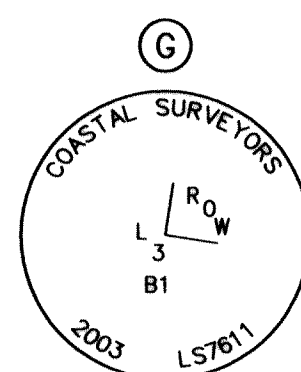

Recovered a 2 in. aluminum cap on a 5/8 in. rebar,
projecting 4 ins. above ground.

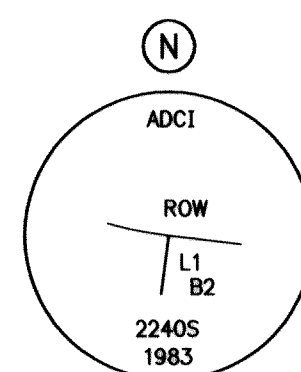

Recovered a 2 in. aluminum cap on a 5/8 in. rebar,
projecting 2 ins. above ground.

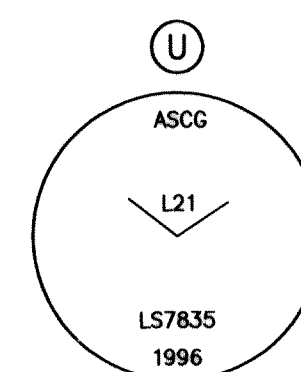


Recovered a 3 1/4 in. aluminum cap on a 2 1/2 in.
aluminum post.


Designated cor. No. 1, Tract 4 of this survey,
with no new marks added.

ALASKA NATIVE CLAIMS SETTLEMENT ACT
(ANCSA) SECTION 14(c), TRACTS 1 THROUGH 7,
TRACTS 11 THROUGH 13, TRACT 15 AND 18.
P.L. 92-203 (85 STAT. 688, 702, 703)

TOGIAK NATIVES LIMITED
AT
TOGIAK, ALASKA
REFERENCE SHOULD BE MADE
TO
SHEET No. 1
FOR SURVEY INFORMATION

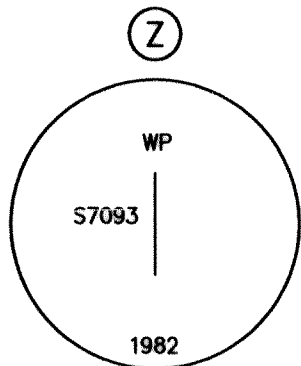

Recovered a 3/4 in. aluminum drive rod with 3 1/4 in. aluminum cap mkd. as shown, 1.3 ft. above ground.

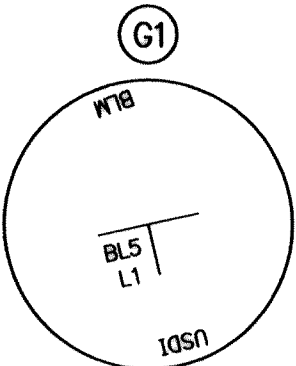


Recovered a 5/8 in. copper rod with 2 in. copperweld cap, 2 ins. above ground.



Recovered a 5/8 in. rebar in a 4 in. diam. PVC pipe projecting 6 ins. above ground within a rock collar.




Recovered a 5/8 in. rebar 4 ins. below ground in a black ABS pipe with blue PVC cover.

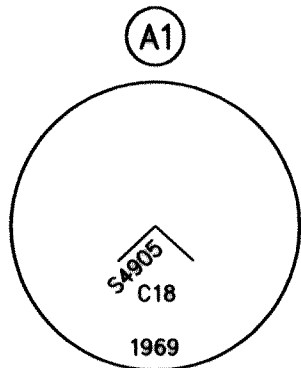


Recovered a 2 1/2 in. iron post with a 3 1/4 in. brass cap, 5 ins. below ground.

Accessories not searched for.


From this cor., cor. No. 5, Tract 1 of this survey bears S. 39°00' W., 944.00 ft.

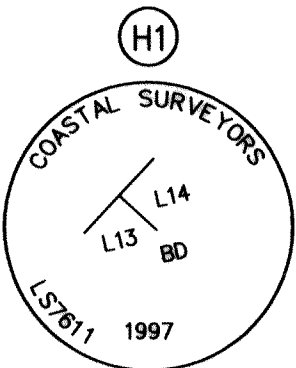


Recovered a 2 in. aluminum cap on a 5/8 in. rebar, projecting 1 in. above ground.

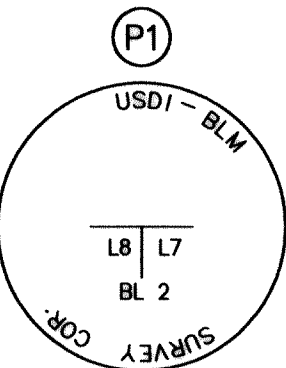


Recovered a 1 1/2 in. aluminum cap on a 5/8 in. rebar, flush with ground.

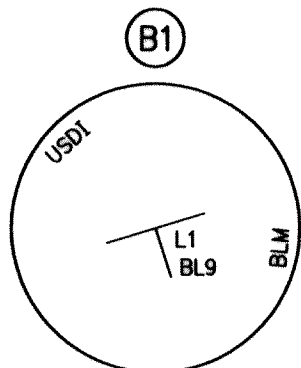


Recovered a 5/8 in. copper rod with 2 in. copperweld cap, 5 ins. above ground.

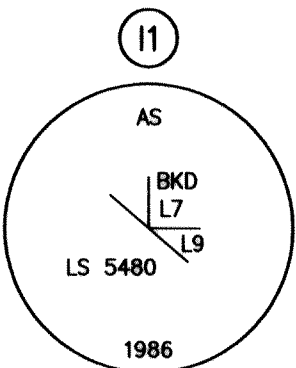


Recovered a 2 in. aluminum cap on a 5/8 in. rebar, projecting 1 in. above ground.

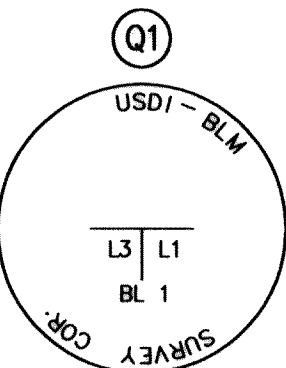


Recovered a 1 1/2 in. aluminum cap on a 5/8 in. rebar, flush with ground.

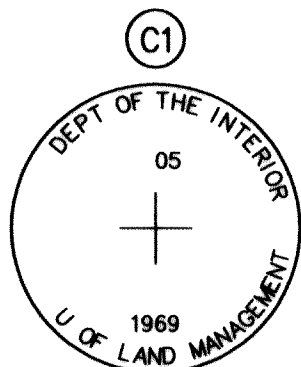


Recovered a 2 1/2 in. iron post with a 3 1/4 in. brass cap, 5 ins. above ground. Remainder of marks unreadable.

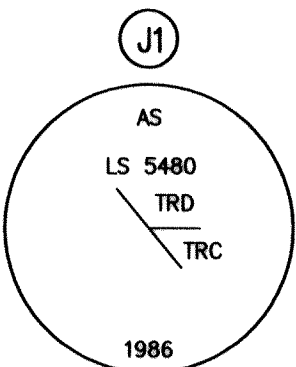


Recovered a 2 in. aluminum cap on a 5/8 in. rebar, flush with ground.

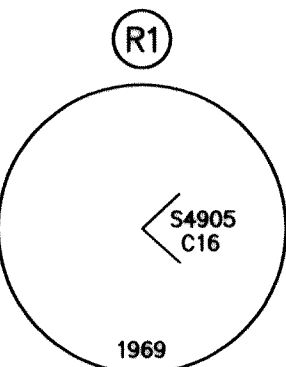

Recovered a 2 1/2 in. iron post with a 3 1/4 in. brass cap, projecting 5 ins. above ground. Accessories not searched for.

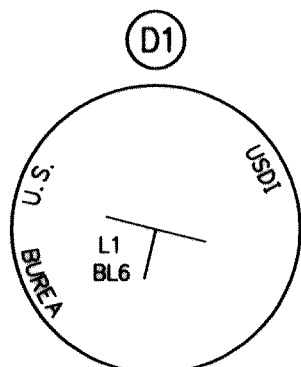


Recovered a 5/8 in. copper rod with 2 in. copperweld cap, 2 ins. above ground.

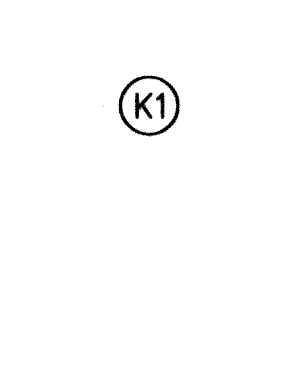


Recovered PK nail at centerline intersection of runways.



Recovered a 5/8 in. rebar, alum. cap missing, flush with ground.

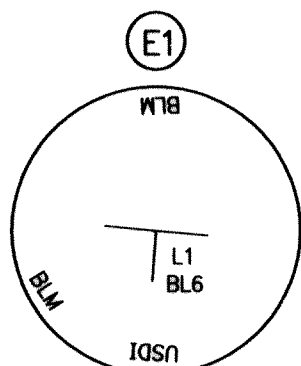


Recovered a 5/8 in. copper rod with 2 in. copperweld cap, 2 ins. above ground.

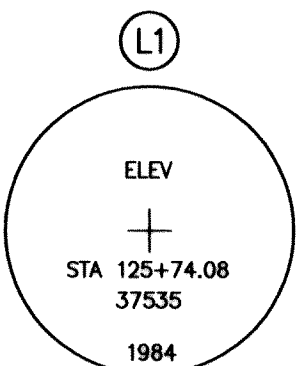


Recovered a 2 1/2 in. iron post with a 3 1/4 in. brass cap, in 10 in. diam. monument case, 2 ins. below ground.



Recovered a 5/8 in. rebar, alum. cap missing, projecting 2 ins. above ground.

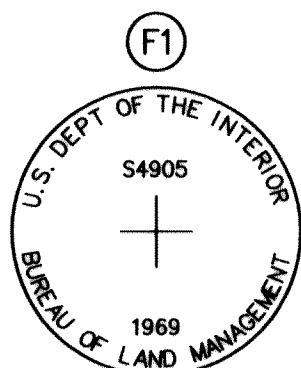

Recovered a 2 1/2 in. iron post with a 3 1/4 in. brass cap, 5 ins. above ground.

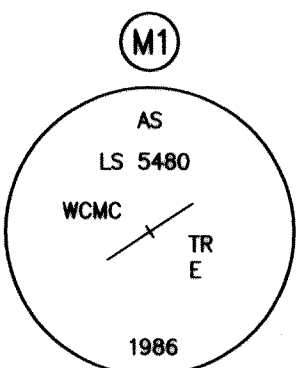

Recovered a 2 in. aluminum cap on a 5/8 in. rebar.

2005-2
BUREAU OF LAND MANAGEMENT
Date 2-22-05
Time 11:55 AM
Requested By US Forest Service
Address DENVER, CO