

CONTROL DATA			
STATION	NORTHING	EASTING	ELEV.
BK-1 1977	2,592,003.104	1,662,294.36	16.79 USACE SBC
CH-6 1977	2,591,601.78	1,663,488.60	39.91 USACE SBC
CH-6 1977	2,591,601.78	1,663,488.60	39.91 USACE SBC
CH-1 1987	2,590,429.31	1,662,765.13	21.93 USACE DOWD BC
CH-1 1987	2,590,622.10	1,663,190.80	21.84 USACE DOWD BC
CH-3 2000	2,590,927.64	1,663,194.88	18.70 INACE/SAS/SABLE
CH-4 2000	2,590,590.51	1,661,922.51	22.39 USACE DOWD BC
CH-9 1982	2,590,148.64	1,662,142.51	22.25 USACE SBC
CH-9 1982	2,591,172.61	1,663,531.50	21.94 USACE SBC
CH-9 2000	2,591,172.61	1,663,531.50	21.94 USACE SBC
CH-6 2003	2,592,372.16	1,663,146.31	22.64 USACE SBC
CH-7 2006	2,591,871.33	1,661,081.05	21.40 USACE SBC
CH-8 2006	2,591,951.01	1,661,066.02	22.01 3 1/4" DOWD BC IN ROCK

[illegible]

1. HORIZONTAL TOTAL IS MENI LOWER LOW WRITE A PLUM IN US SUREY FEET (BASED ON 0.7)
HOLDING USSCS TOTAL BECHEN MARK 37° 56.96' N; 158° 45.28' W. TOTAL DATA IS BLANKED ON THE
1983-2001 TIDAL EPOCH FROM NOAA/NOS TOTAL BECHEN MARK LIST: 945-0450 CORVOVA, ORCA
INLET, PRINCE WILLIAM SOUND, ALASKA, PUBLISHED 05/16/2003.

3. SOUNDINGS ARE IN FEET AND ARE ALWAYS UNLESS OTHERWISE INDICATED.

THIS DRAWING INDICATES GENERAL CONDITIONS AT THE TIME OF SURVEY.

5. SURVEY WAS CONDUCTED ON JUNE 8-12, 2010 BY HUGHES AND ASSOCIATES. SOUNDINGS WERE COLLECTED USING AN ODOM ES3 MULT-BEAM DEPTH SOUNDER (200KHZ, 120-DEGREE SWATH-WIDTH WITH 240 75 DEGREE BEAMS) SOUND VELOCITY PROFILE WAS PROVIDED USING

ON THE MIDDLE WITH TWO 170 DEGREE BEAMS; SOUND TELETYPE PORTAL WHO PROVIDED OCEAN AN ODEM DIGI-BAR PRO. AND WAS PROVIDED IN REAL TIME AT THE SOUNDER HEAD USING AN ODEM DIGI-BAR V. POSITIONING AND TIDES WERE PROVIDED IN REAL TIME USING A TRIMBLE 461 RTK GPS RECEIVER OPERATING ON KINEMATIC CORRECTORS BROADCAST FROM A TRIMBLE 5700 RTK BASE RECEIVER SET AT CONTROL STATION "CR-5 1927". VESSEL NAVIGATION DATA

6. HORIZONTAL CONTROL WAS UPDATED THROUGH A STATIC GPS NETWORK AND A LEAST SQUARES ADJUSTMENT.

VERTICAL CONTROL WAS UPDATED THROUGH DIFFERENTIAL LEVELING USING A DIGITAL LEVEL AND 7. HOLDING NOAA BENCHMARK "37 + 56.95" AS 45.28 AND "35 + 60.98" AS 37.67.

CONTROL DATA

STATION	NORTHING	EASTING	ELEV.	DESCRIPTION
BK-1 1977	2,392,081.04	1,682,294.36	16.79	USACE SBC
CR-6 1977	2,391,801.78	1,683,389.60	39.91	USACE SBC

Case	Year	Age (years)	Gender	Site	Pathologic	Survival (months)
CB-5	1977	2,392,180.25	1,682,367.85	17.35	USACE SBC	
CH-1	1997	2,390,429.31	1,682,761.96	21.13	USACE DOWED BC	
CH-2	1997	2,390,622.10	1,683,190.80	21.84	USACE DOWED BC	

CH-3 2000	2,390,921.64	1,683,194.88	18.70	INACCESSABLE
CH-4 2000	2,390,590.51	1,681,922.53	22.39	USACE DOWED BC
COR 19 1982	2,390,148.64	1,682,142.51	22.25	USACE SBC

COR 20 1982	2,391,176.61	1,681,632.70	21.94	USACE SSC
CH-5 2003	2,391,965.51	1,682,971.62	20.07	USACE SSC
CH-6 2003	2,392,372.16	1,683,146.31	22.64	USACE SSC
CH-7 2006	2,392,812.72	1,683,081.05	21.40	USACE SSC

CH-7	2006	2,391,817.33	1,062,061.03	21.40	3 1/4	DOMED BC	IN ROCK
CH-8	2006	2,391,514.01	1,681,868.02	22.01	3 1/4	DOMED BC	IN ROCK

PROJECT LIMITS				
CORNER	NORTHING	EASTING	CORNER	NORTHING

1	2,392,029.55	1,682,177.94	10	2,391,953.36	1,682,074.36
2	2,391,868.49	1,682,369.08	11	2,391,888.20	1,682,151.69
3	2,391,974.87	1,682,606.33	12	2,391,181.09	1,681,764.63

4	2,391,756.67	1,683,165.11	13	2,390,305.77	1,682,198.61
5	2,391,109.58	1,683,064.29	22	2,391,745.51	1,682,159.89
6	2,390,794.87	1,683,180.93	23	2,391,755.46	1,682,166.86
7	2,390,748.06	1,683,164.10	24	2,391,730.60	1,681,875.70

7	2,390,480.90	1,003,104.15	24	2,391,035.05	1,001,013.70
7B	2,390,659.20	1,682,968.63	25	2,390,376.70	1,682,353.14
8	2,390,607.03	1,682,854.98	26	2,390,558.19	1,682,748.55
9	2,391,789.67	1,682,268.64			

	1990	1991	1992	
1990	1991	1992	

[illegible]

US ARMY CORPS
OF ENGINEERS




1. HORIZONTAL CONTROL IS ALASKA STATE PLANE, ZONE 3, NAD83, IN US SURVEY FEET, HOLDING
USACE SBC "CB-5 1977" AS N 2,392,179.77, E 1,682,368.00 AND DOMED BC "CH-2 1997" AS
N 2,390,621.55, E 1,683,190.94.

1. HORIZONTAL CONTROL IS ALASKA STATE PLANE, ZONE 3, MAGNETIC IN USE SURVEY FEET (MAGNETIC) 1983-2020, EPOCH FROM ALASKA'S TIDAL BENCH MARK US1: 34545050 CORROD'A, ORCA INLET, PRINCE WILLIAM SOUND, ALASKA, PUBLISHED 05/16/2003.
2. VERTICAL CONTROL IS MEAN LOWE LOW WATER DATUM, IN US SURVEY FEET (MILLW=0.0) THE 1983-2020 EPOCH FROM ALASKA'S TIDAL BENCH MARK US1: 34545050 CORROD'A, ORCA INLET, PRINCE WILLIAM SOUND, ALASKA, PUBLISHED 05/16/2003.
3. SOUNDINGS ARE IN FEET AND ARE MINUS UNLESS OTHERWISE INDICATED.
4. THIS DRAWING INDICATES GENERAL CONDITIONS AT THE TIME OF SURVEY.
5. SURVEY WAS CONDUCTED ON JUNE 8-12, 2010 BY HIGHERS AND ASSOCIATES. SOUNDINGS WERE COLLECTED USING AN ODOM 653 MULTI-BEAM DEPTH SOUNDER (200MHz, 120-Degree SWATH-MOD WITH 240, 75 DEGREE BEAMS), SOUND VELOCITY PROFILE WAS PROVIDED USING ODOM DIG-W/4, POSITIONING AND TIDES WERE PROVIDED IN REAL TIME USING A TRIMBLE 4610 RTK GPS RECEIVER OPERATING ON KNEARFIELD CORRECTOR BROADCAST FROM A TRIMBLE 5700 RTK BASE RECEIVER SET AT CONTROL STATION, ODS 51776. VESSEL NAVIGATION, DATA COLLECTION AND PROCESSING WERE PERFORMED USING HYPERACK 2010 INTEGRATED SOFTWARE.
6. HORIZONTAL CONTROL WAS UPDATED THROUGH A STATIC GPS NETWORK AND A LEAST SQUARES ADJUSTMENT.
7. VERTICAL CONTROL WAS UPDATED THROUGH DIFFERENTIAL LEVELING USING A DIGITAL LEVEL AND SOUNDED NOAA BENCHMARK "37" + 56.95' AS 45.22' AND "35" + 60.88' AS 57.67'.
8. HOLDING NOAA BENCHMARK "37" + 56.95' AS 45.22' AND "35" + 60.88' AS 57.67'.

CONTROL DATA			
STATION	NORTHING	EASTING	ELEV.
BC-1 1977	2,192,020.04	1,682,294.36	16.79 USACE SBC
CG-6 1972	2,191,601.76	1,683,485.60	39.91 USACE SBC
CG-1 1987	2,192,429.51	1,682,761.98	21.13 USACE DOWD BC
CG-1 1997	2,190,622.10	1,683,190.80	21.84 USACE DOWD BC
CG-2 1997	2,190,622.10	1,683,190.80	INACCESIBLE
CH-3 2000	2,192,921.64	1,683,194.88	22.39 USACE DOWD BC
CH-4 2000	2,190,590.51	1,681,922.53	USACE SBC
COR 19 1982	2,190,146.64	1,682,142.51	USACE SBC
COR 20 1982	2,191,176.61	1,683,521.50	21.94 USACE SBC
CG-6 2003	2,192,429.51	1,682,761.98	21.13 USACE SBC
CG-1 2003	2,192,429.51	1,683,146.31	22.64 USACE SBC
CG-2 2006	2,191,617.33	1,682,081.05	21.40 USACE SBC
CH-8 2006	2,191,515.01	1,681,866.02	22.01 3 1/4" DOWD BC IN ROCK

	PROJECT LIMITS			
	CORNER	EASTING	NORTHING	EASTING
CORNER				
1	2,392,009.55	1,682,717.64	2,391,953.36	1,682,675.69
2	2,391,868.49	1,682,369.68	2,391,888.20	1,682,015.16
3	2,391,974.87	1,682,650.33	2,391,819.70	1,681,764.93
4	2,391,766.67	1,682,165.11	2,390,505.77	1,682,198.61
5	2,391,724.87	1,682,165.11	2,391,724.87	1,682,165.66
6	2,390,748.86	1,683,164.19	2,391,339.69	1,681,875.70
7B	2,390,659.20	1,682,988.62	2,390,586.19	1,682,746.55
8	2,391,058.67	1,682,988.62		
9	2,390,659.20	1,682,988.62		
10	2,391,058.67	1,682,988.62		

CORDOVA, ALASKA
CORDOVA HARBOR
CONDITION SURVEY
JUNE 8-12, 2010

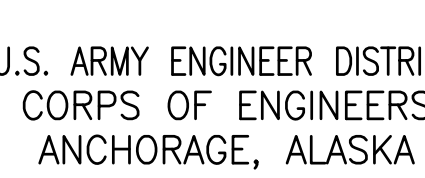

Surveyed:	HUGHES AND ASSOCIATES
Drawn:	REH
Reviewed:	CSH

Surveyed:	HUGHES AND ASSOCIATES
Drawn:	REH
Reviewed:	CSH


SURVEY NO: 2759-10

[illegible]


CONTRACT NO. <u>W911KB-10-D-0005</u>		
CONTRACTOR <u>HUGHES AND ASSOCIATES</u>		
CITY <u>WASILLA</u>		STATE <u>AK</u>
Recommended:	Approved:	Date:
<u>PRIME CONTRACTOR</u>	<u>RESIDENT ENGINEER</u>	



US ARMY CORPS
OF ENGINEERS
ALASKA DISTRICT

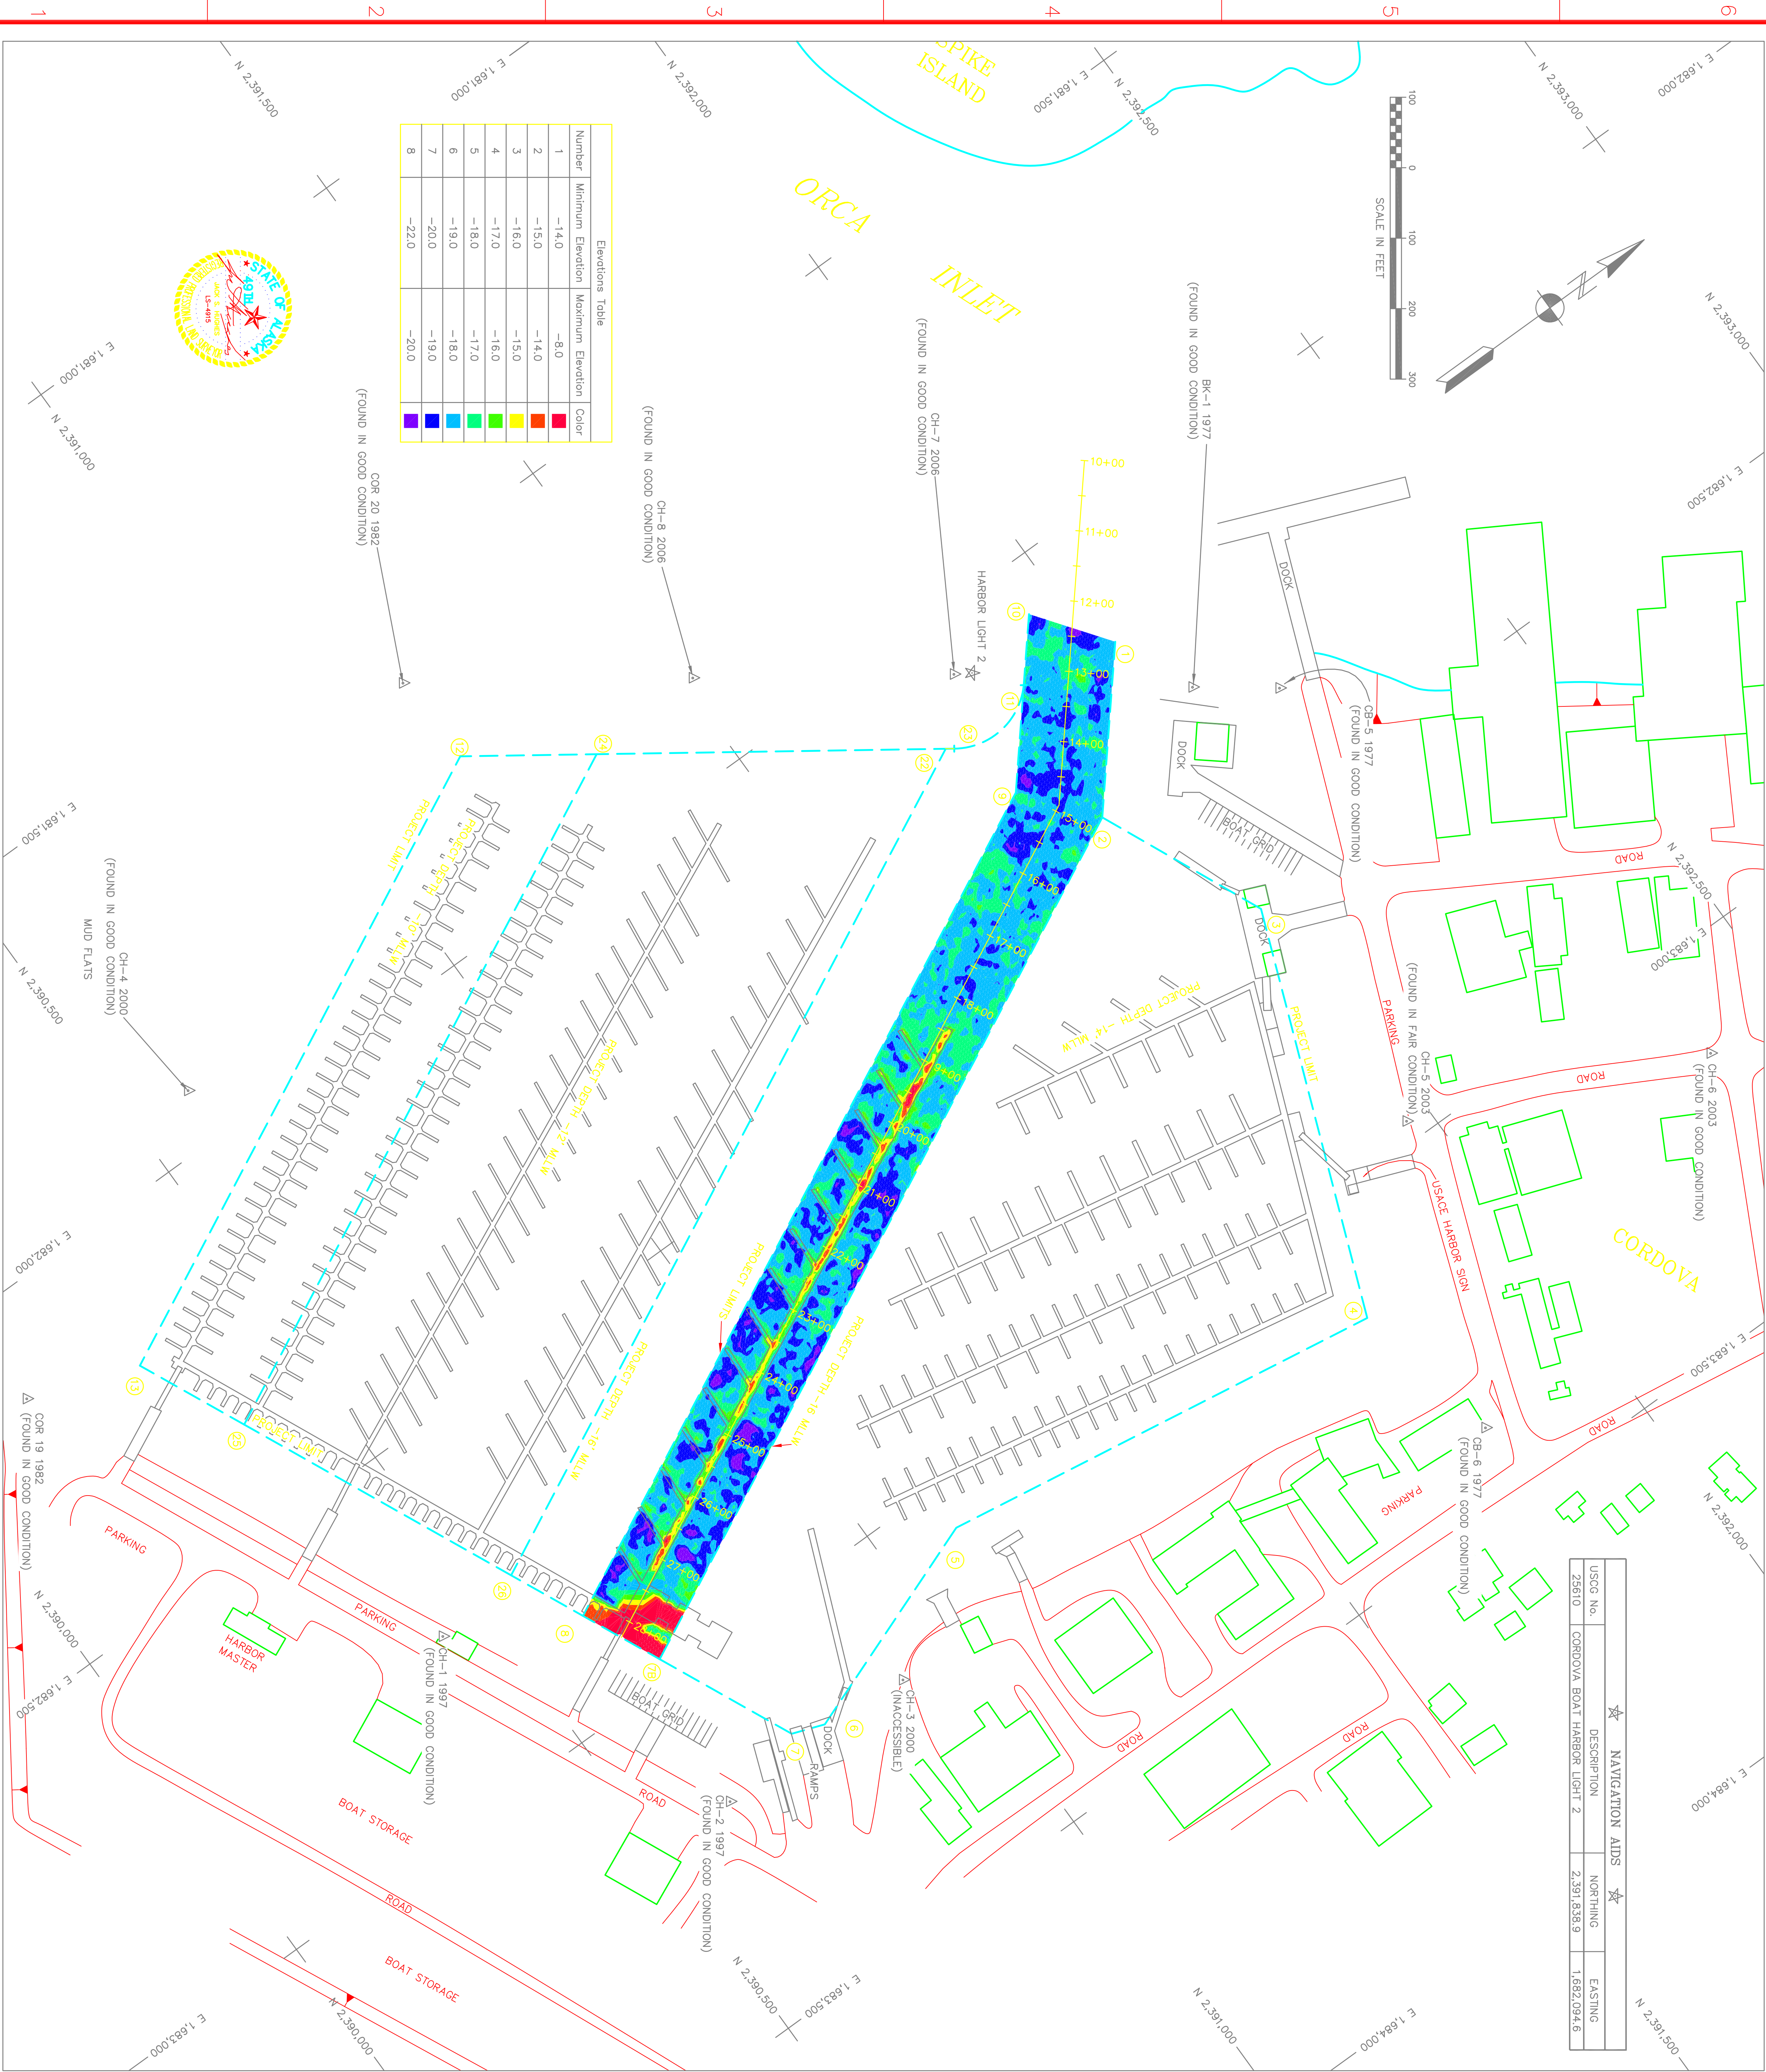

USC No.	DESCRIPTION	NORTHING	EASTING
25810	CORDOVA BOAT HARBOR LIGHT 2	2,391,935.9	1,682,094.6

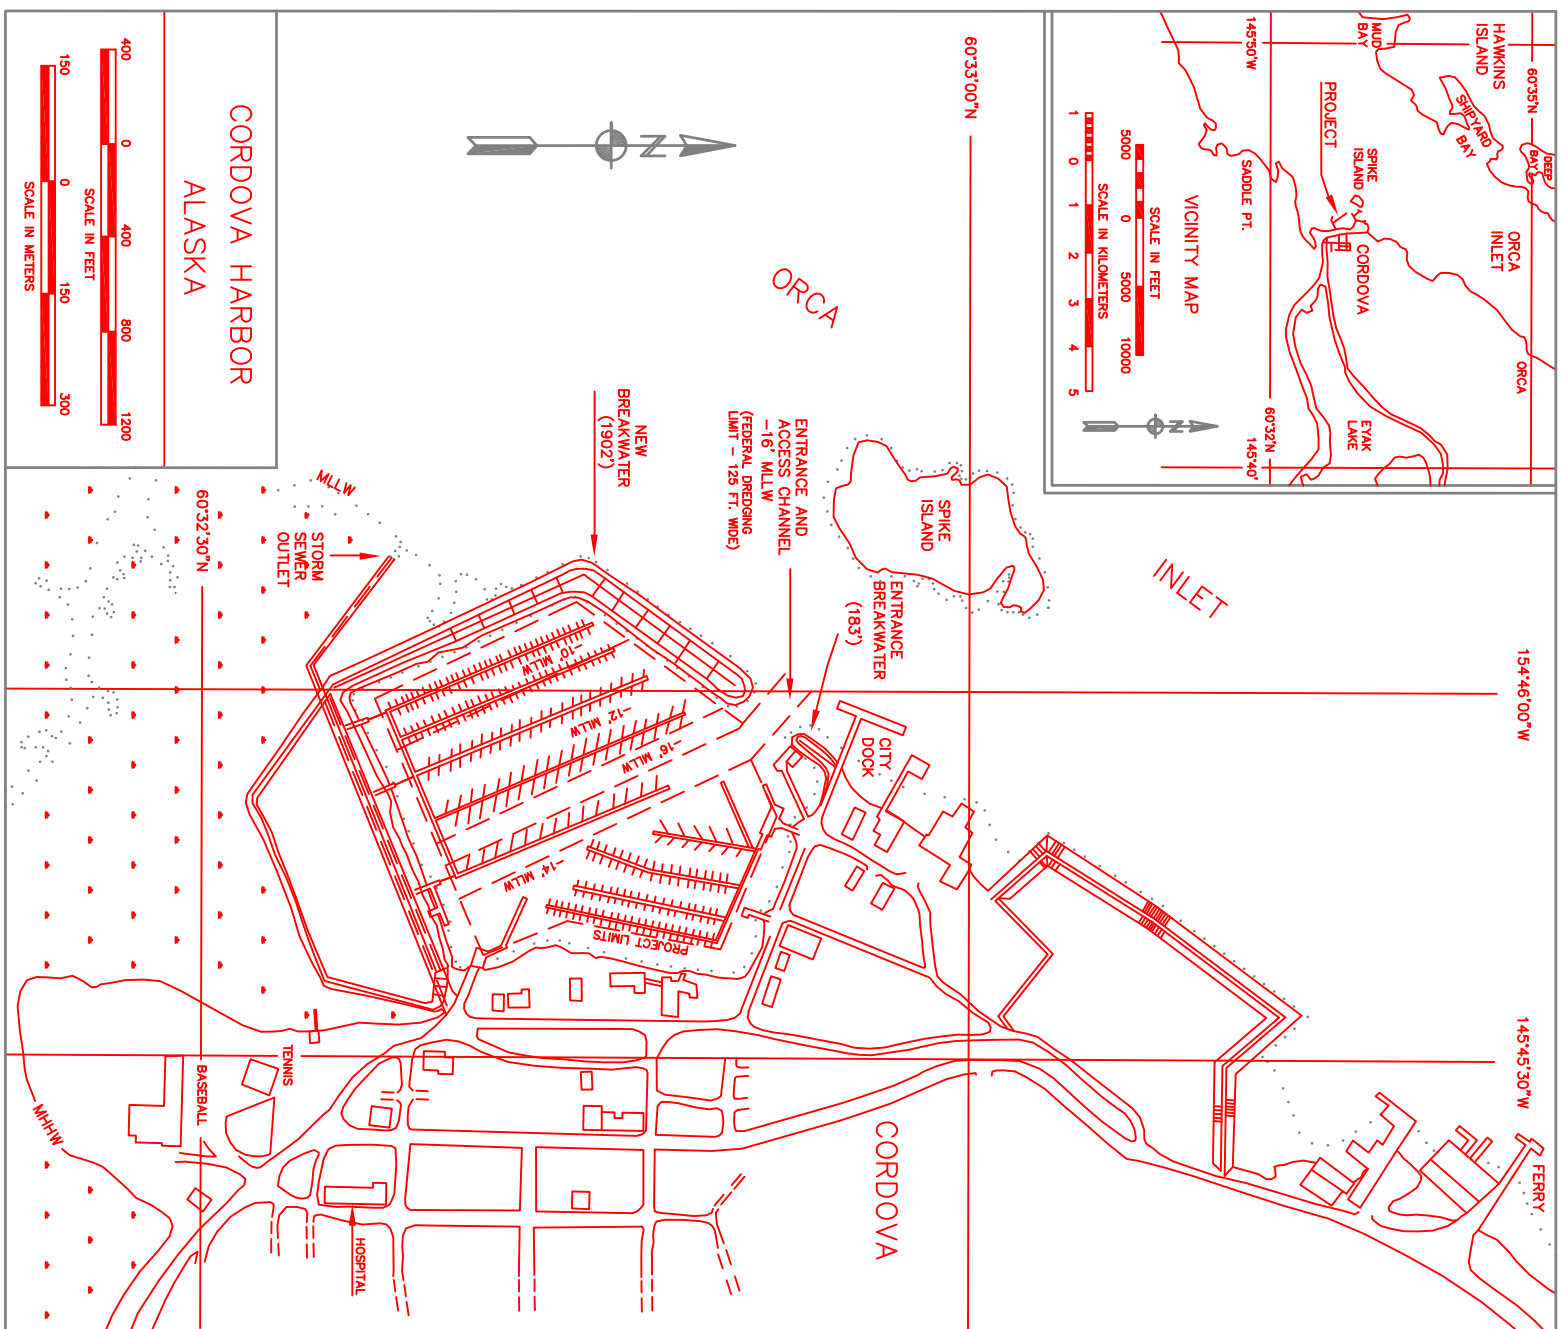

NOTES

- HORIZONTAL CONTROL IS ALASKA STATE PLANE ZONE 3, MARS, IN US SURVEY FEET. HOLDING USACE SBC CB-5-1977 AS N 2,392,179.77; E 1,682,564.00 AND DOWMED BC CH-2-1997 AS N 2,390,621.55; E 1,683,190.94.
- VERTICAL CONTROL IS MEAN LOWER LOW WATER DATUM IN US SURVEY FEET (MLLW=0.0). HOLDING USACE TIDAL BENCH MARK 57 + 56.95 AS 45.28. TIDAL DATUM IS BASED ON THE INLET PRINCE WILLIAM SOUND, ALASKA. PUBLISHED 05/16/2003.
- SOUNDINGS ARE IN FEET AND ARE MINUS UNLESS OTHERWISE INDICATED.
- THIS DRAWING INDICATES GENERAL CONDITIONS AT THE TIME OF SURVEY.
- SURVEY WAS CONDUCTED ON JUNE 8-12, 2010 BY HUGHES AND ASSOCIATES. SOUNDINGS WERE COLLECTED USING AN ODOM E53 MULTI-BEAM DEPTH SOUNDER (200KHz, 120-DEGREE SWATH-WIDTH WITH 240, 75 DEGREE BEAMS). SOUND VELOCITY PROFILE WAS PROVIDED USING ODOM RIG-BAR V. POSITIONING AND TIDES WERE PROVIDED IN REAL TIME USING A TRIMBLE 461 RTK GPS RECEIVER OPERATING ON KINEMATIC CORRECTORS BROADCAST FROM A TRIMBLE 5700 COLLECTION AND PROCESSING WERE PERFORMED USING HYPERACK 2010 INTEGRATED SOFTWARE.
- HORIZONTAL CONTROL WAS UPDATED THROUGH A STATIC GPS NETWORK AND A LEAST SQUARES ADJUSTMENT.
- VERTICAL CONTROL WAS UPDATED THROUGH DIFFERENTIAL LEVELING USING A DIGITAL LEVEL AND 7. HOLDING NOAA BENCHMARK 57 + 56.95 AS 45.28 AND 55 + 60.98 AS 57.07.

CONTROL DATA

STATION	NORTHING	EASTING	ELEV.	DESCRIPTION
BK-1-1977	2,392,081.04	1,682,284.36	16.79	USACE SBC
CB-6-1977	2,391,901.78	1,683,369.60	39.91	USACE SBC
CB-6-1977	2,392,180.25	1,682,367.85	17.35	USACE SBC
CH-2-1997	2,390,921.64	1,683,190.80	21.84	USACE DOWMED BC
CH-3-2000	2,390,921.64	1,683,194.89	18.70	INACCESSIBLE
CH-4-2000	2,390,950.51	1,681,922.53	22.39	USACE DOWMED BC
CH-19-1992	2,391,746.61	1,682,142.51	22.25	USACE SBC
CH-20-1992	2,391,746.61	1,682,142.51	21.84	USACE SBC
CH-19-1992	2,391,746.61	1,682,142.51	22.25	USACE SBC
CH-6-2003	2,392,272.16	1,683,146.31	22.64	USACE SBC
CH-7-2006	2,391,817.33	1,682,081.02	22.01	3 1/4" DOWMED BC IN ROCK
CH-8-2006	2,391,514.01	1,681,868.02	22.01	3 1/4" DOWMED BC IN ROCK

PROJECT LIMITS

CORNER	NORTHING	EASTING	CORNER	NORTHING	EASTING
1	2,392,029.55	1,682,177.94	10	2,391,953.36	1,682,074.36
2	2,391,868.49	1,682,369.08	11	2,391,888.20	1,682,151.69
3	2,391,974.87	1,682,006.33	12	2,391,191.09	1,681,748.63
4	2,391,974.87	1,682,006.33	13	2,391,191.09	1,681,748.63
5	2,391,109.56	1,683,064.29	22	2,391,745.51	1,682,156.89
6	2,390,794.87	1,683,160.93	23	2,391,735.46	1,682,166.86
7	2,390,748.96	1,683,164.19	24	2,391,339.69	1,681,875.70
7B	2,390,659.20	1,682,986.63	25	2,390,376.70	1,682,353.14
8	2,390,607.03	1,682,984.99	26	2,390,598.19	1,682,748.55
9	2,391,059.07	1,682,285.64			



CONTRACT NO. W911KB-10-D-0005

CONTRACTOR HUGHES AND ASSOCIATES

CITY WASILLA STATE AK

Recommended: _____ Approved: _____ Date: _____

PRIME CONTRACTOR RESIDENT ENGINEER

Sym.	Action	Description	Date	Appvd

Surveyed: HUGHES AND ASSOCIATES Date: 6/12/10


Drawn: REH Dwg Scale: 1" = 100'

Reviewed: CSH Plot Scale: _____

Submitted: _____ File: _____

Drawing #: _____


SURVEY NO: 2759-10

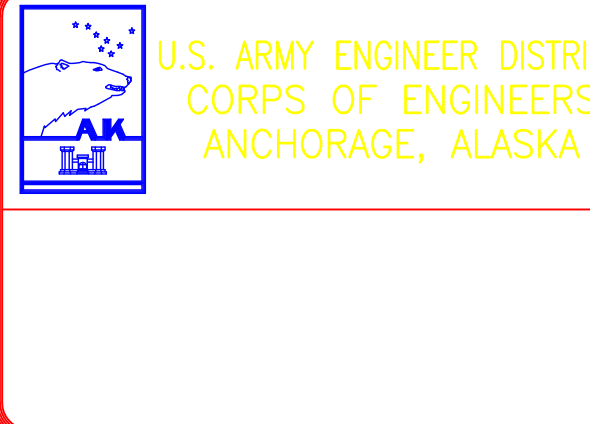

CORDOVA, ALASKA
CORDOVA HARBOR
CONDITION SURVEY
JUNE 8-12, 2010

Reference number: V-103

Sheet 3 of 4

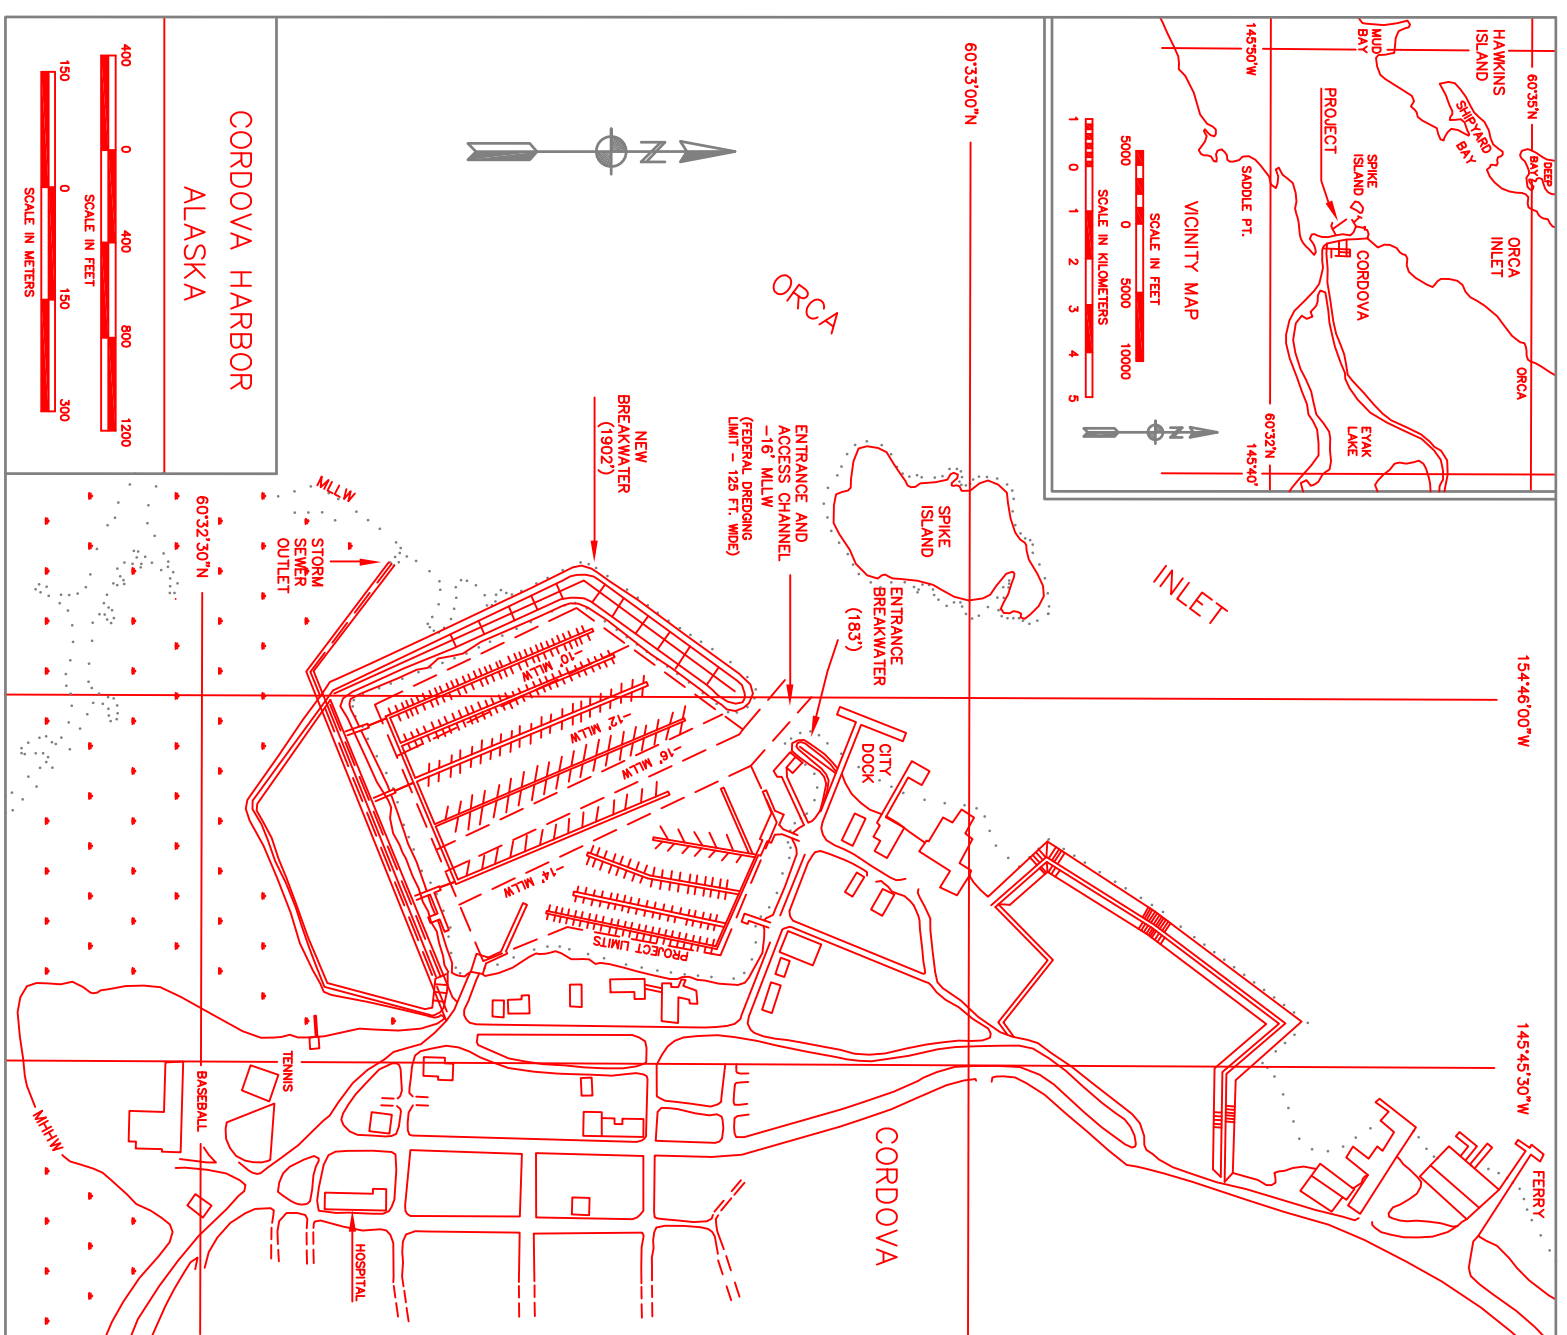[illegible]

STATION	CONTROL DATA		
	NORTHING	EASTING	ELEV.
BSM-1-2006	1,862,922.64	1,682,948.88	6.59
BSM-6-1997	2,351,801.76	1,682,980.66	35.39
BSM-6-1997	2,350,186.25	1,682,967.96	11.35
CH-1-1997	2,350,429.31	1,682,761.96	17.13
CH-2-1997	2,350,622.64	1,683,190.00	21.84
CH-3-2000*	2,350,622.64	1,683,194.88	16.70
CH-3-2000*	2,350,622.64	1,683,194.88	16.70
COR 19 1982	2,391,146.64	1,682,144.51	22.25
COR 20 1982	2,391,176.60	1,681,432.69	21.94
CH-5-2003*	2,391,936.51	1,682,971.62	22.04
CH-6-2003	2,392,937.16	1,683,146.31	22.04
CH-6-2006	2,392,937.16	1,683,146.31	22.04
CH-6-2006	2,391,514.01	1,681,666.02	22.01
* SEE NOTE 8 ABOVE.			

	PROJECT LIMITS			
	CORNER	NORTHING	EASTING	CORNER
1	2,392,029.55	1,682,717.54	10	
2	2,391,868.49	1,682,359.08	11	2,391,983.36
3	2,391,947.87	1,682,006.93	12	2,391,888.20
4	2,391,947.87	1,682,006.93	13	2,391,868.20
5	2,391,109.58	1,682,006.93	14	2,391,745.51
6	2,390,794.87	1,683,184.93	15	2,391,755.45
7	2,390,748.86	1,683,184.93	16	2,391,339.69
8	2,390,748.86	1,683,184.93	17	1,681,971.87
9	2,390,607.03	1,682,205.48	18	1,682,748.55
10	2,391,789.87	1,682,205.48	19	2,390,558.19

CORDOVA, ALASKA
CORDOVA HARBOR
CONDITION SURVEY
JUNE 8-12, 2010



Surveyed: **HUGHES AND ASSOCIATES**

Drawn: REH

Reviewed: CSH

Submitted:

SURVEY NO:

Date: 6/12/10

Dwg Scale: 1" = 100'

File:

Drawing #:

2759-10

Sym.	Action	Description	Date	Appvd.

CONTRACT NO. W911KB-10-D-0005

CONTRACTOR HUGHES AND ASSOCIATES

CITY WASILLA STATE AK

Recommended:	Approved:	Date:
--------------	-----------	-------

PRIME CONTRACTOR RESIDENT ENGINEER _____



US ARMY CORPS
OF ENGINEERS
ALASKA DISTRICT