


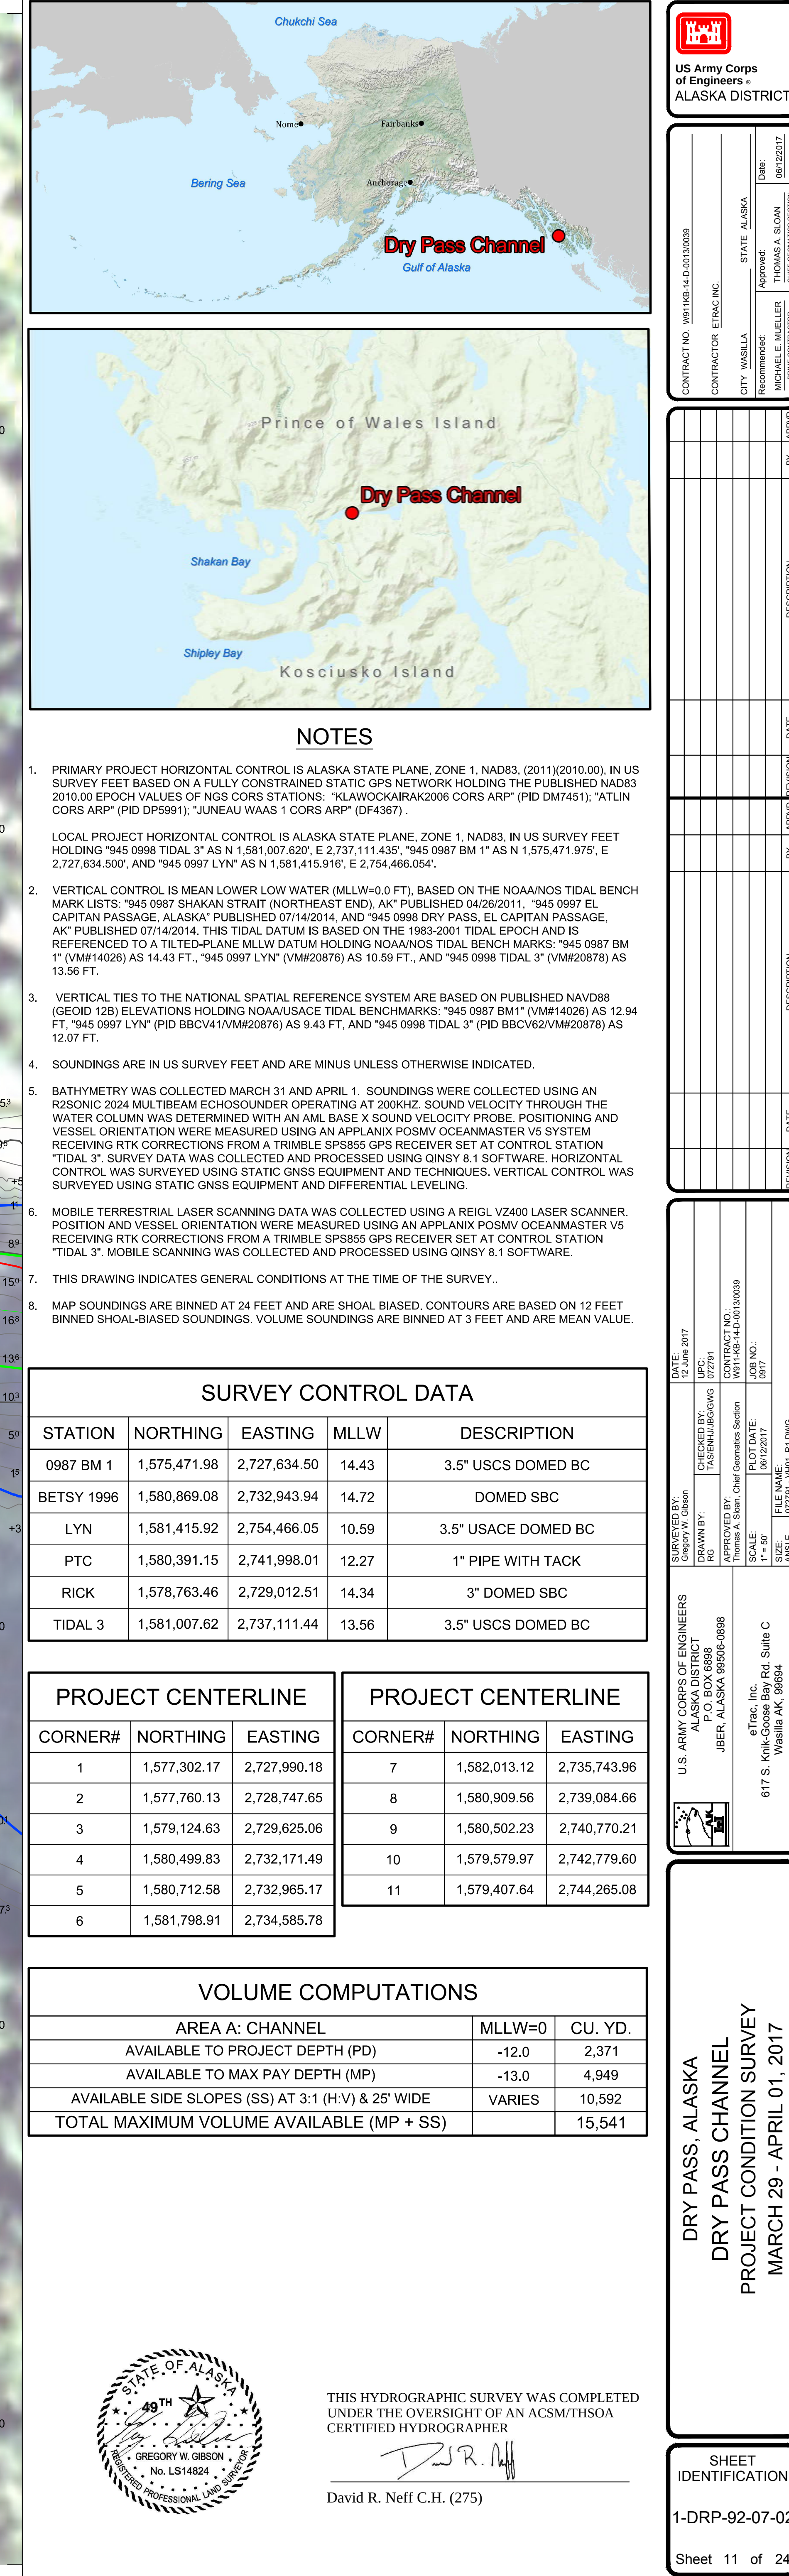


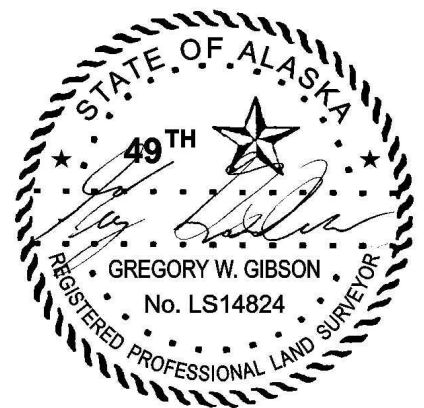

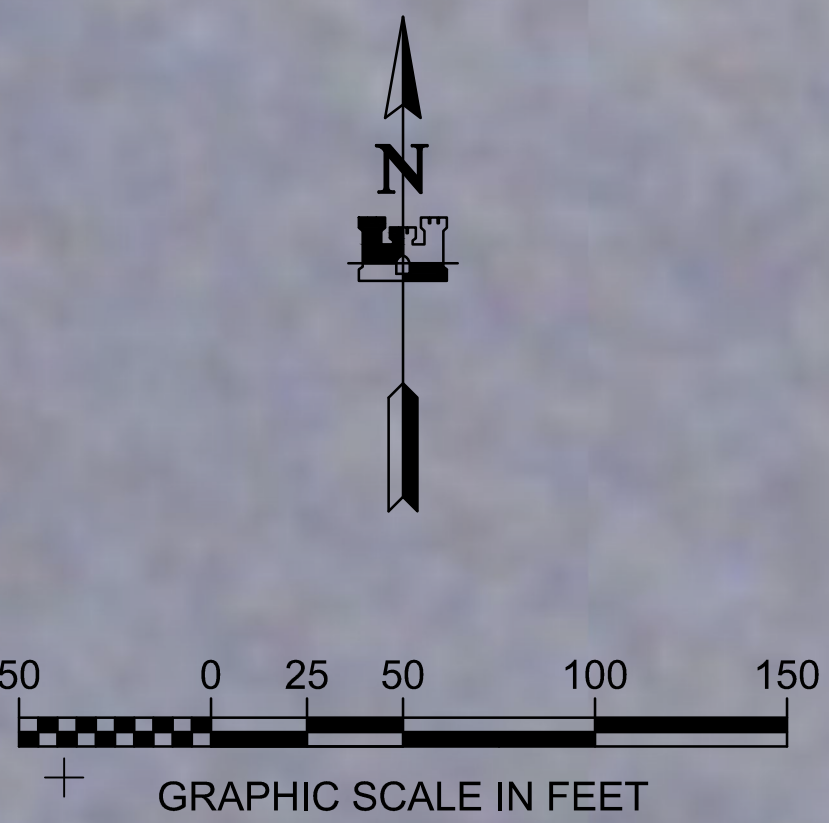

THIS HYDROGRAPHIC SURVEY WAS COMPLETED
UNDER THE OVERSIGHT OF AN ACSM/THSOA
CERTIFIED HYDROGRAPHER

David R. Neff C.H. (275)

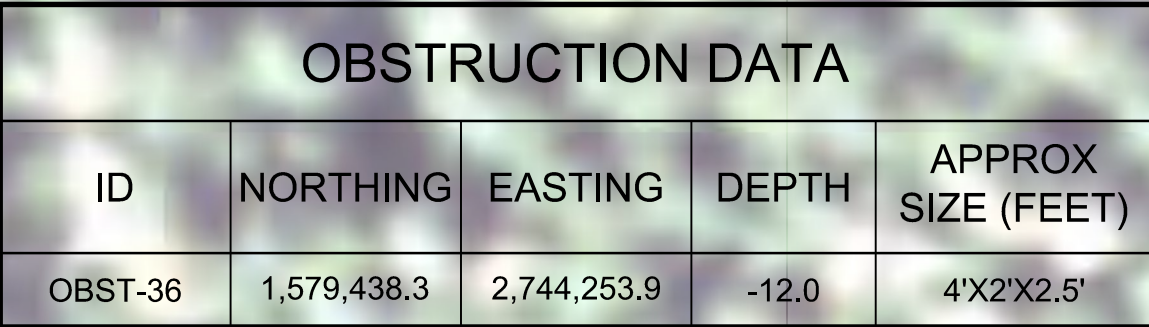

CONTRACT NO. W011KB-14-D-0013-0039	
CONTRACTOR: ETRAC INC.	
CITY: WASILLA	STATE: ALASKA
Recommended: MICHAEL E. NIELLER PRIME CONTRACTOR	Approved: THOMAS A. SLOAN CHIEF GEOMATICS SECTION
Date:	08/12/2017

[illegible]

SURVEYED BY: Gregory W. Gibson	CHECKED BY: TASNEEM JESSGWIG RG	UFC: 512791	DATE: 12 June 2017
APPROVED BY: Thomas A. Sloan, Chief Geomatics Section	CONTRACT NO: W911468-HA-001 300309	JOB NO: 0017	
SCALE: 1" = 50'	PLOT DATE: 08/12/2017		
SIZE: ANSI	FILE NAME: 102709 - WH01_R1.DWG		



U.S. ARMY CORPS OF ENGINEERS
ALASKA DISTRICT
P.O. BOX 6898
JBER, ALASKA 99506-0898

eTrac, Inc.
617 S. Knik-Goose Bay Rd. Suite C
Wasilla AK, 99694

DRY PASS, ALASKA
 DRY PASS CHANNEL
 PROJECT CONDITION SURVEY
 MARCH 29 - APRIL 01, 2017

SHEET
IDENTIFICATION

1-DRP-92-07-02