



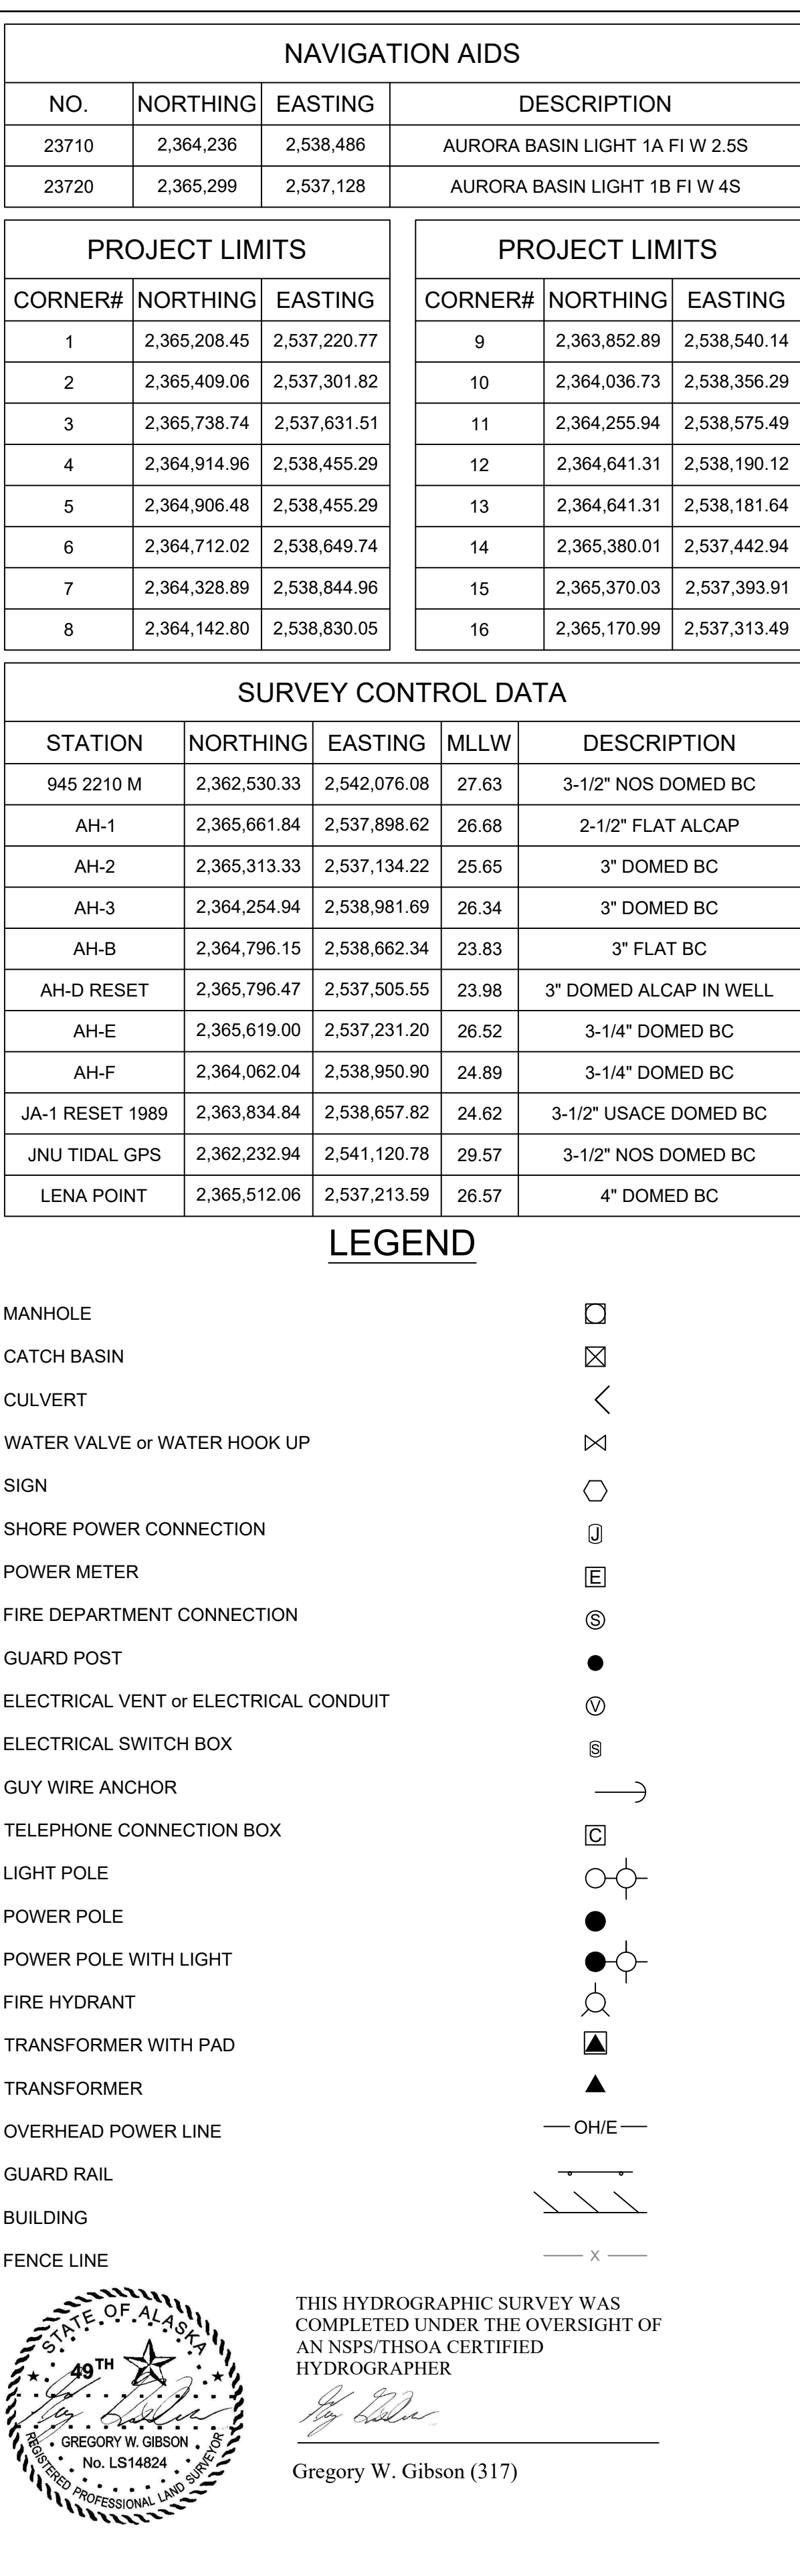

OBSTRUCTION DATA				
ID	NORTHING	EASTING	DEPTH	APPROX SIZE (FEET)
OBST-001	2,365,635.1	2,537,567.4	-9.3	3X1X1
OBST-003	2,365,061.3	2,538,166.6	-13.9	2X1X1
OBST-006	2,365,241.5	2,537,680.5	-13.7	7X4X2
OBST-007	2,365,378.8	2,537,769.9	-15.0	2X1X1
OBST-008	2,365,170.6	2,537,059.1	-13.7	16X11X7
OBST-009	2,365,559.8	2,537,479.5	-10.2	3X2X2
OBST-012	2,365,235.7	2,537,450.9	1.1	3X2X2
OBST-013	2,365,249.1	2,537,425.4	-1.5	4X3X2
OBST-014	2,365,363.2	2,537,372.1	-12.5	2X3X1
OBST-015	2,365,547.9	2,537,750.8	-12.9	2X1X1
OBST-016	2,365,548.8	2,537,742.7	-12.9	4X2X2
OBST-017	2,365,556.6	2,537,400.6	-7.6	1X1X1
OBST-022	2,365,152.2	2,537,790.4	-12.8	3X2X1
OBST-029	2,365,357.8	2,537,916.4	-11.8	3X2X1

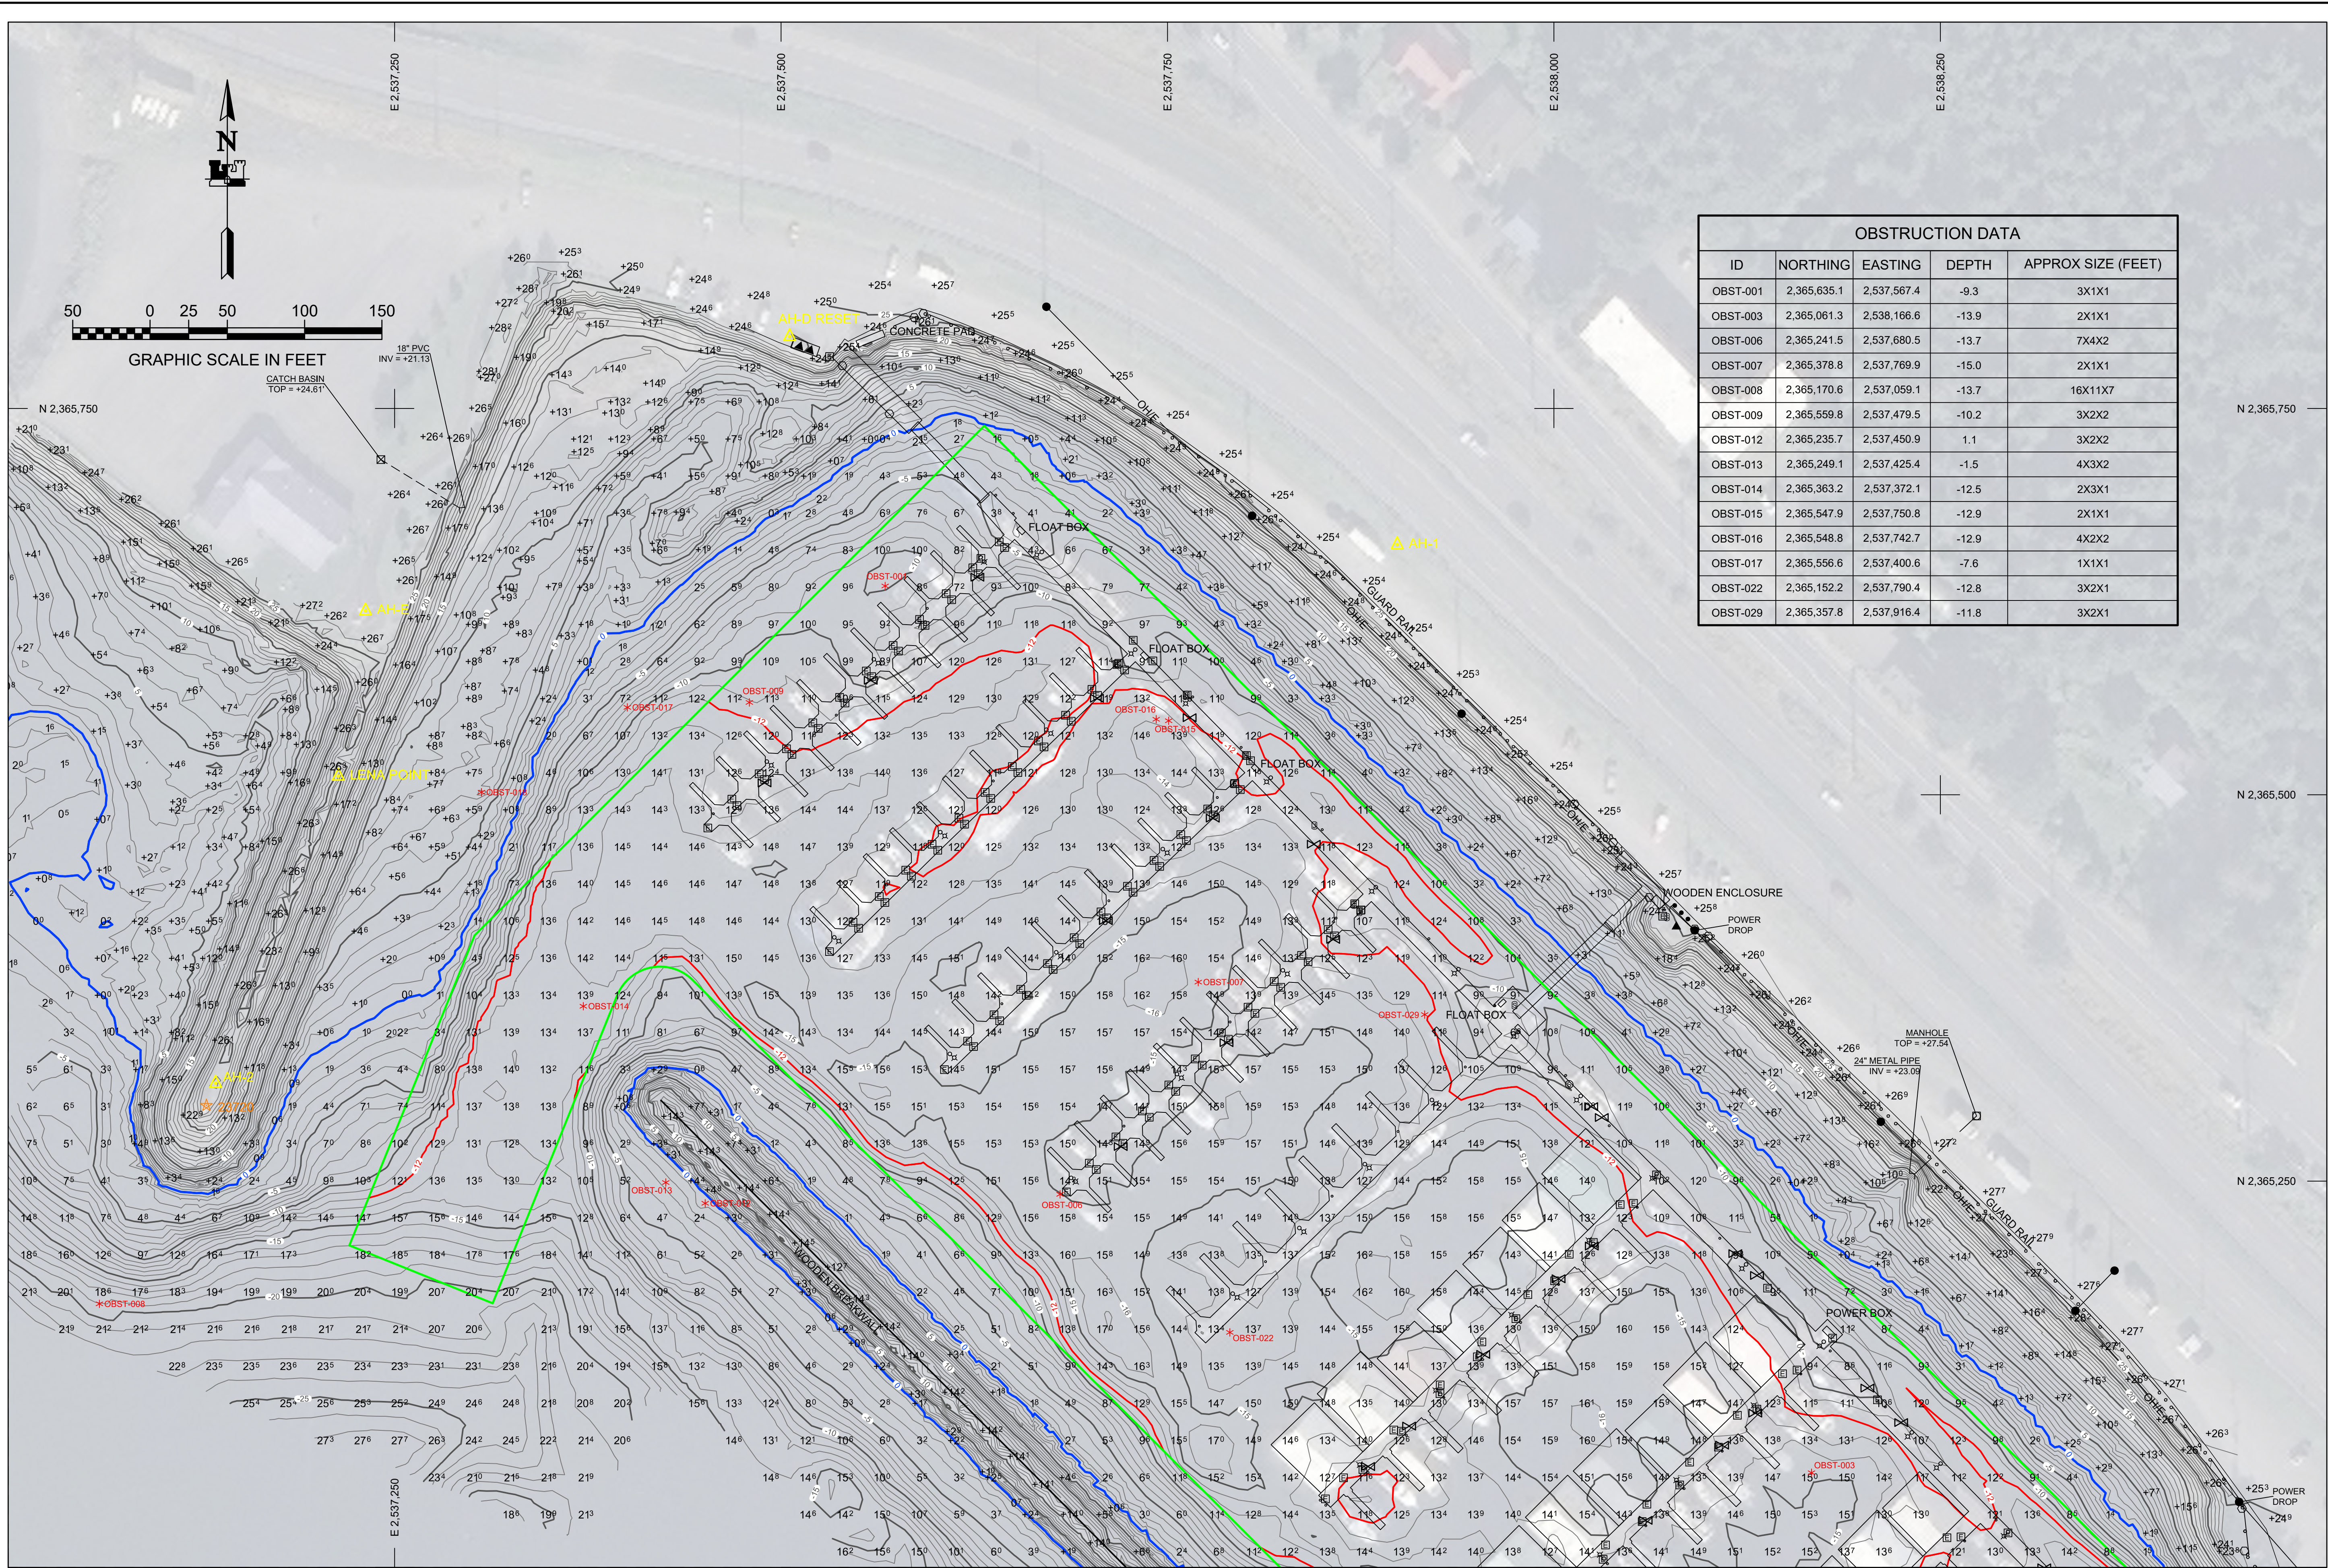


US ARMY CORPS
OF ENGINEERS®
ALASKA DISTRICT

DESCRIPTION	
REV.	DATE
BY	APPR.


CONTRACT NO.: W911KH-15-D-0014	
TASK ORDER NO.: W911KH19F0033	
JOB NO.: 1519	
CONTRACTOR: LEVING INC.	
STATE: ALASKA	
CITY: WASILLA	
FILE: 020960_VH02.DWG	
SURVEYED BY: GREGORY W. GIBSON	
DRAWN BY: ROBERT GOUGHNOUR	
CHECKED BY: TASHI GONG	
APPROVED BY: THOMAS SLON, CHIEF GEOMATICS SECTION	
SCALE: 1" = 50'	
PLOT DATE: 23 April 2019	
UPC: 020960	

JUNEAU, ALASKA
020960 - AURORA HARBOR PCS
PROJECT CONDITION SURVEY
MARCH 18 - MARCH 24, 2019

REFERENCE
NUMBER:
1-JUN-92-07-18
SHEET 2 OF 5

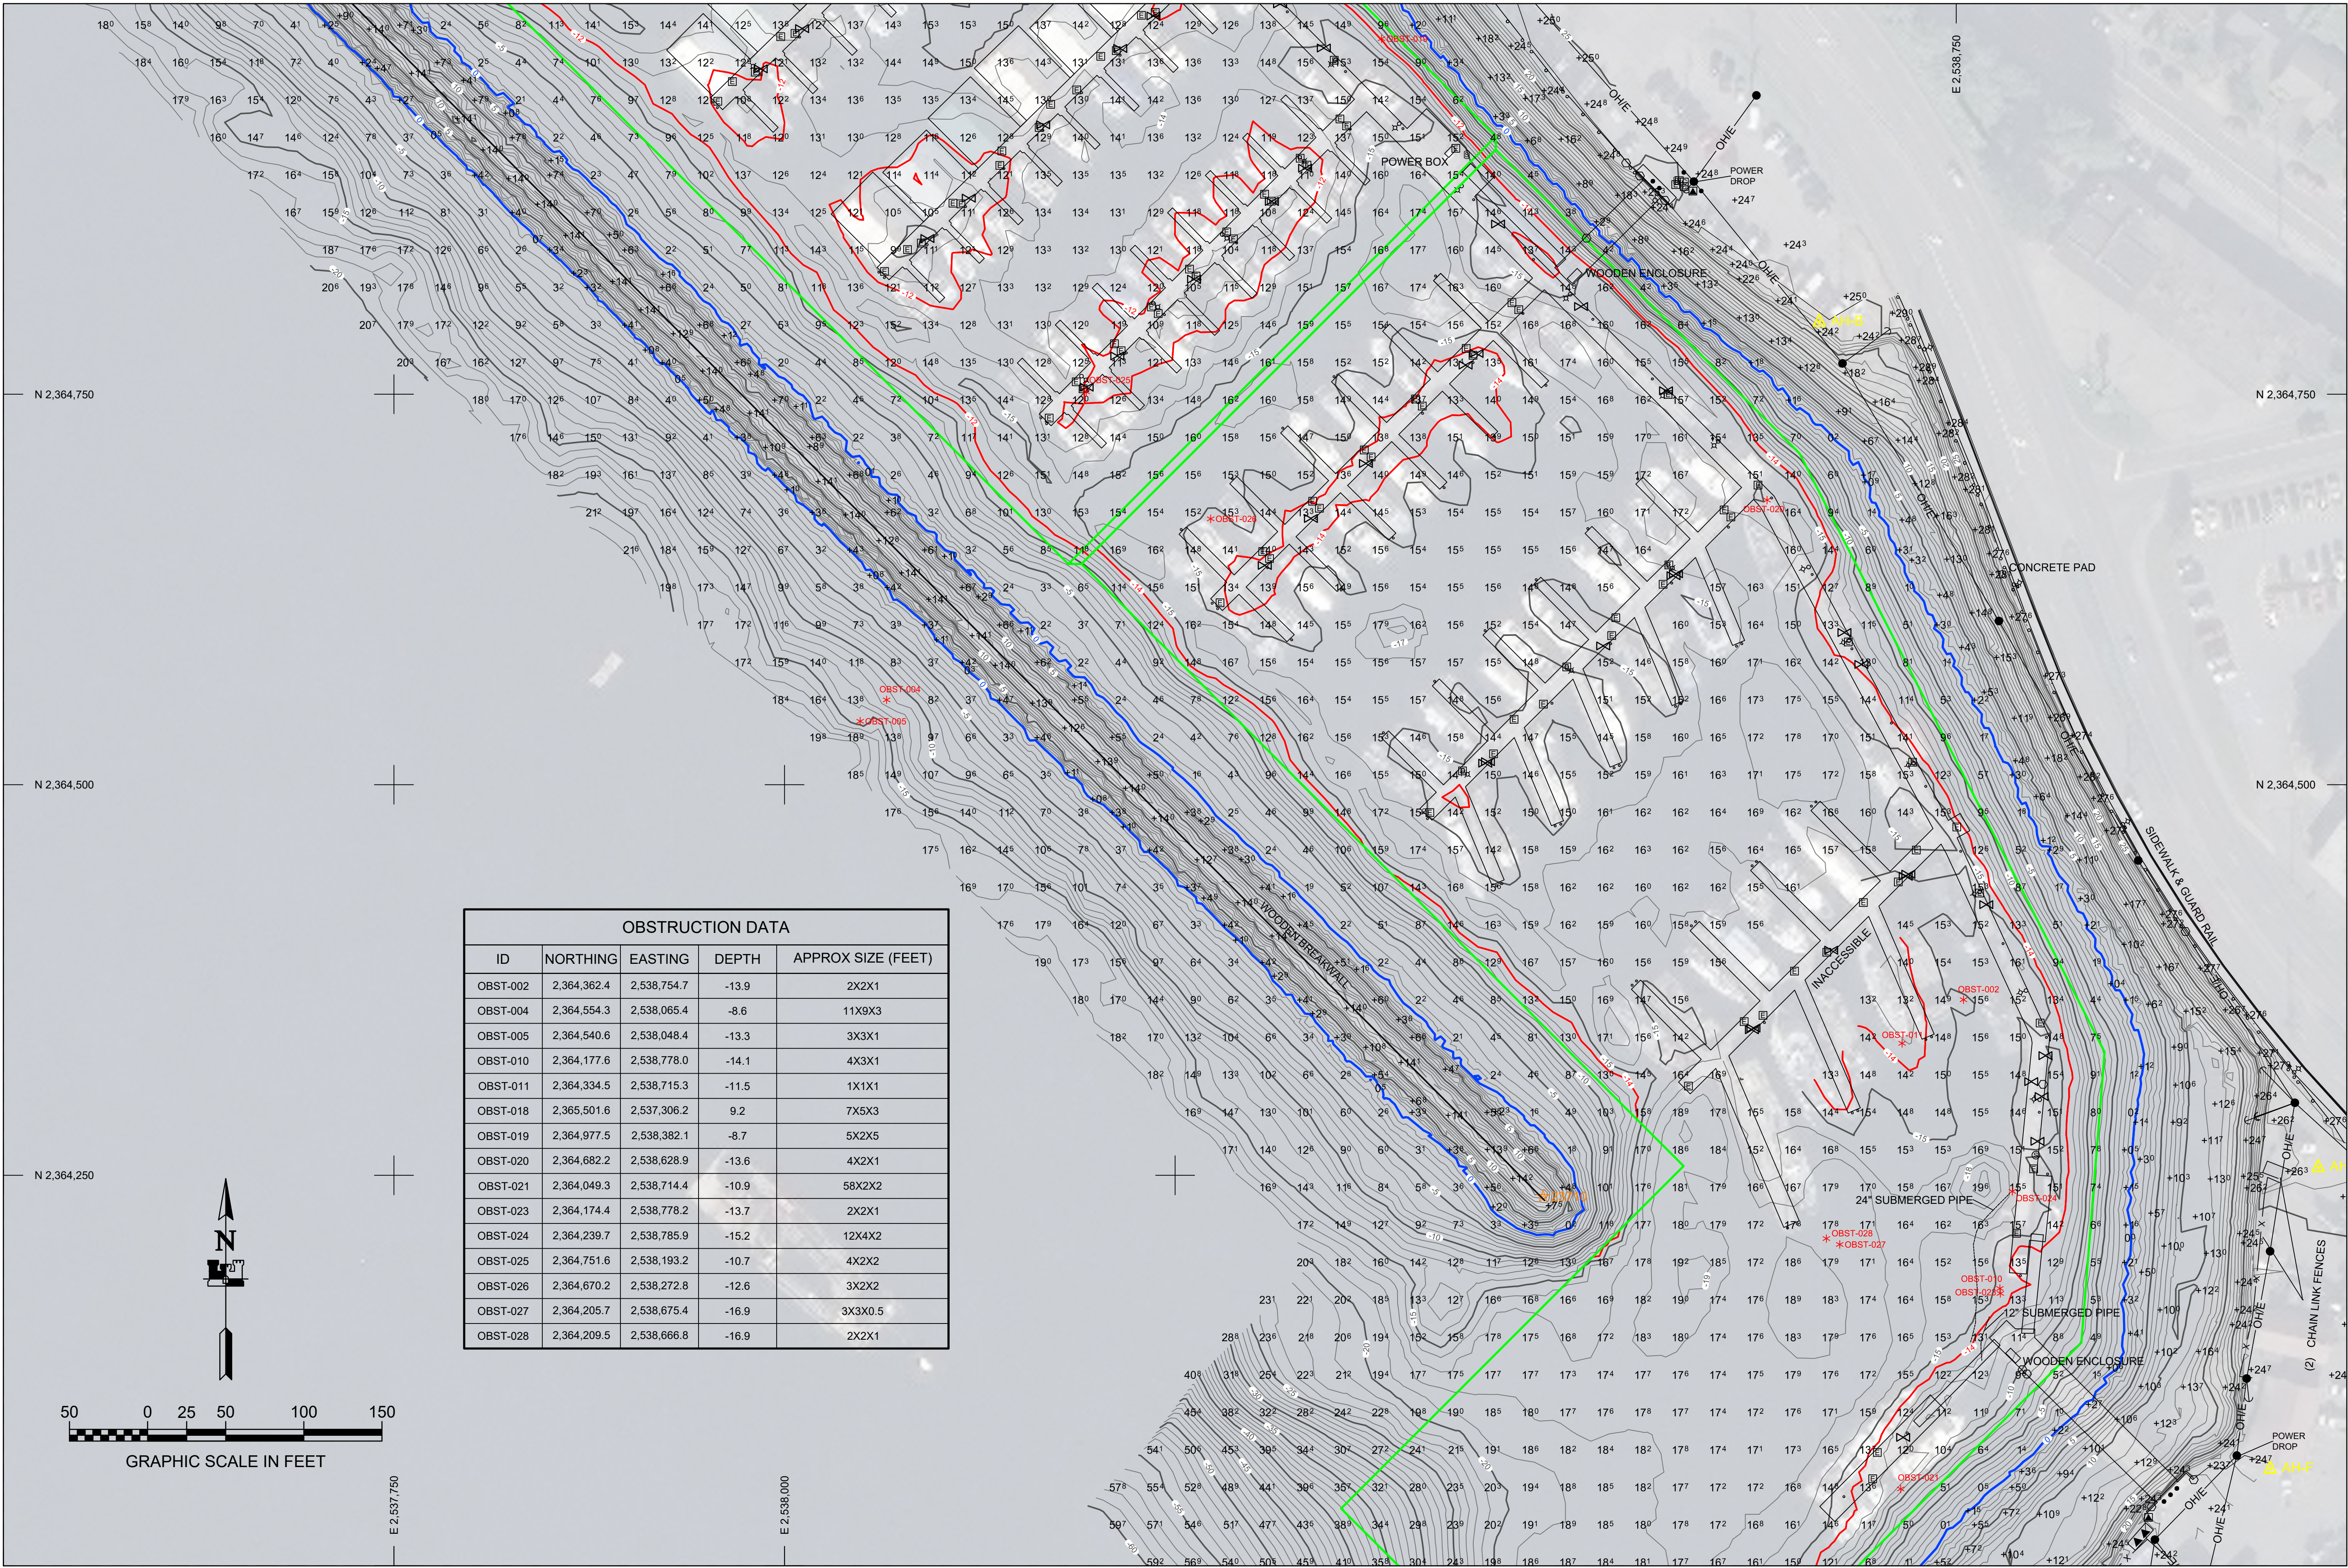

OBSTRUCTION DATA				
ID	NORTHING	EASTING	DEPTH	APPROX SIZE (FEET)
OBST-002	2,364,362.4	2,538,754.7	-13.9	2X2X1
OBST-004	2,364,554.3	2,538,065.4	-8.6	11X9X3
OBST-005	2,364,540.6	2,538,048.4	-13.3	3X3X1
OBST-010	2,364,177.6	2,538,778.0	-14.1	4X3X1
OBST-011	2,364,334.5	2,538,715.3	-11.5	1X1X1
OBST-018	2,365,501.6	2,537,306.2	9.2	7X5X3
OBST-019	2,364,977.5	2,538,382.1	-8.7	5X2X5
OBST-020	2,364,682.2	2,538,628.9	-13.6	4X2X1
OBST-021	2,364,049.3	2,538,714.4	-10.9	58X2X2
OBST-023	2,364,174.4	2,538,778.2	-13.7	2X2X1
OBST-024	2,364,239.7	2,538,785.9	-15.2	12X4X2
OBST-025	2,364,751.6	2,538,193.2	-10.7	4X2X2
OBST-026	2,364,670.2	2,538,272.8	-12.6	3X2X2
OBST-027	2,364,205.7	2,538,675.4	-16.9	3X3X0.5
OBST-028	2,364,209.5	2,538,666.8	-16.9	2X2X1


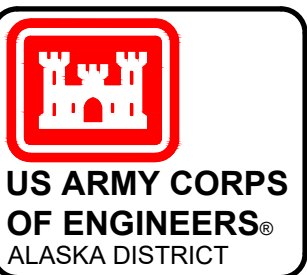


REV.	DATE	BY	APPR.	DESCRIPTION

	SURVEYED BY: GREGORY W. GIBSON		UPC: 020960		CONTRACT NO.: W911KG-16-D-0014		
	DRAWN BY: ROBERT GOUGHNOUR		PLOT DATE: 23 APR 2019		TASK ORDER NO.: W911KG19F0033		
	CHECKED BY: TASHIGGONG		SCALE: 1" = 50'		JOB NO.: 1519		
	APPROVED BY: THOMAS SLOAN		FILE: 020960_VH02.DWG		STATE: ALASKA		
U.S. ARMY CORPS OF ENGINEERS		ALASKA DISTRICT		204 3RD STREET		JEROME, ALASKA 99506-0088	

JUNEAU, ALASKA
020960 - AURORA HARBOR PCS
PROJECT CONDITION SURVEY
MARCH 18 - MARCH 24, 2019

REFERENCE
NUMBER:
1-JUN-92-07-18
SHEET 3 OF 5

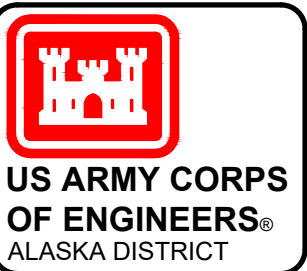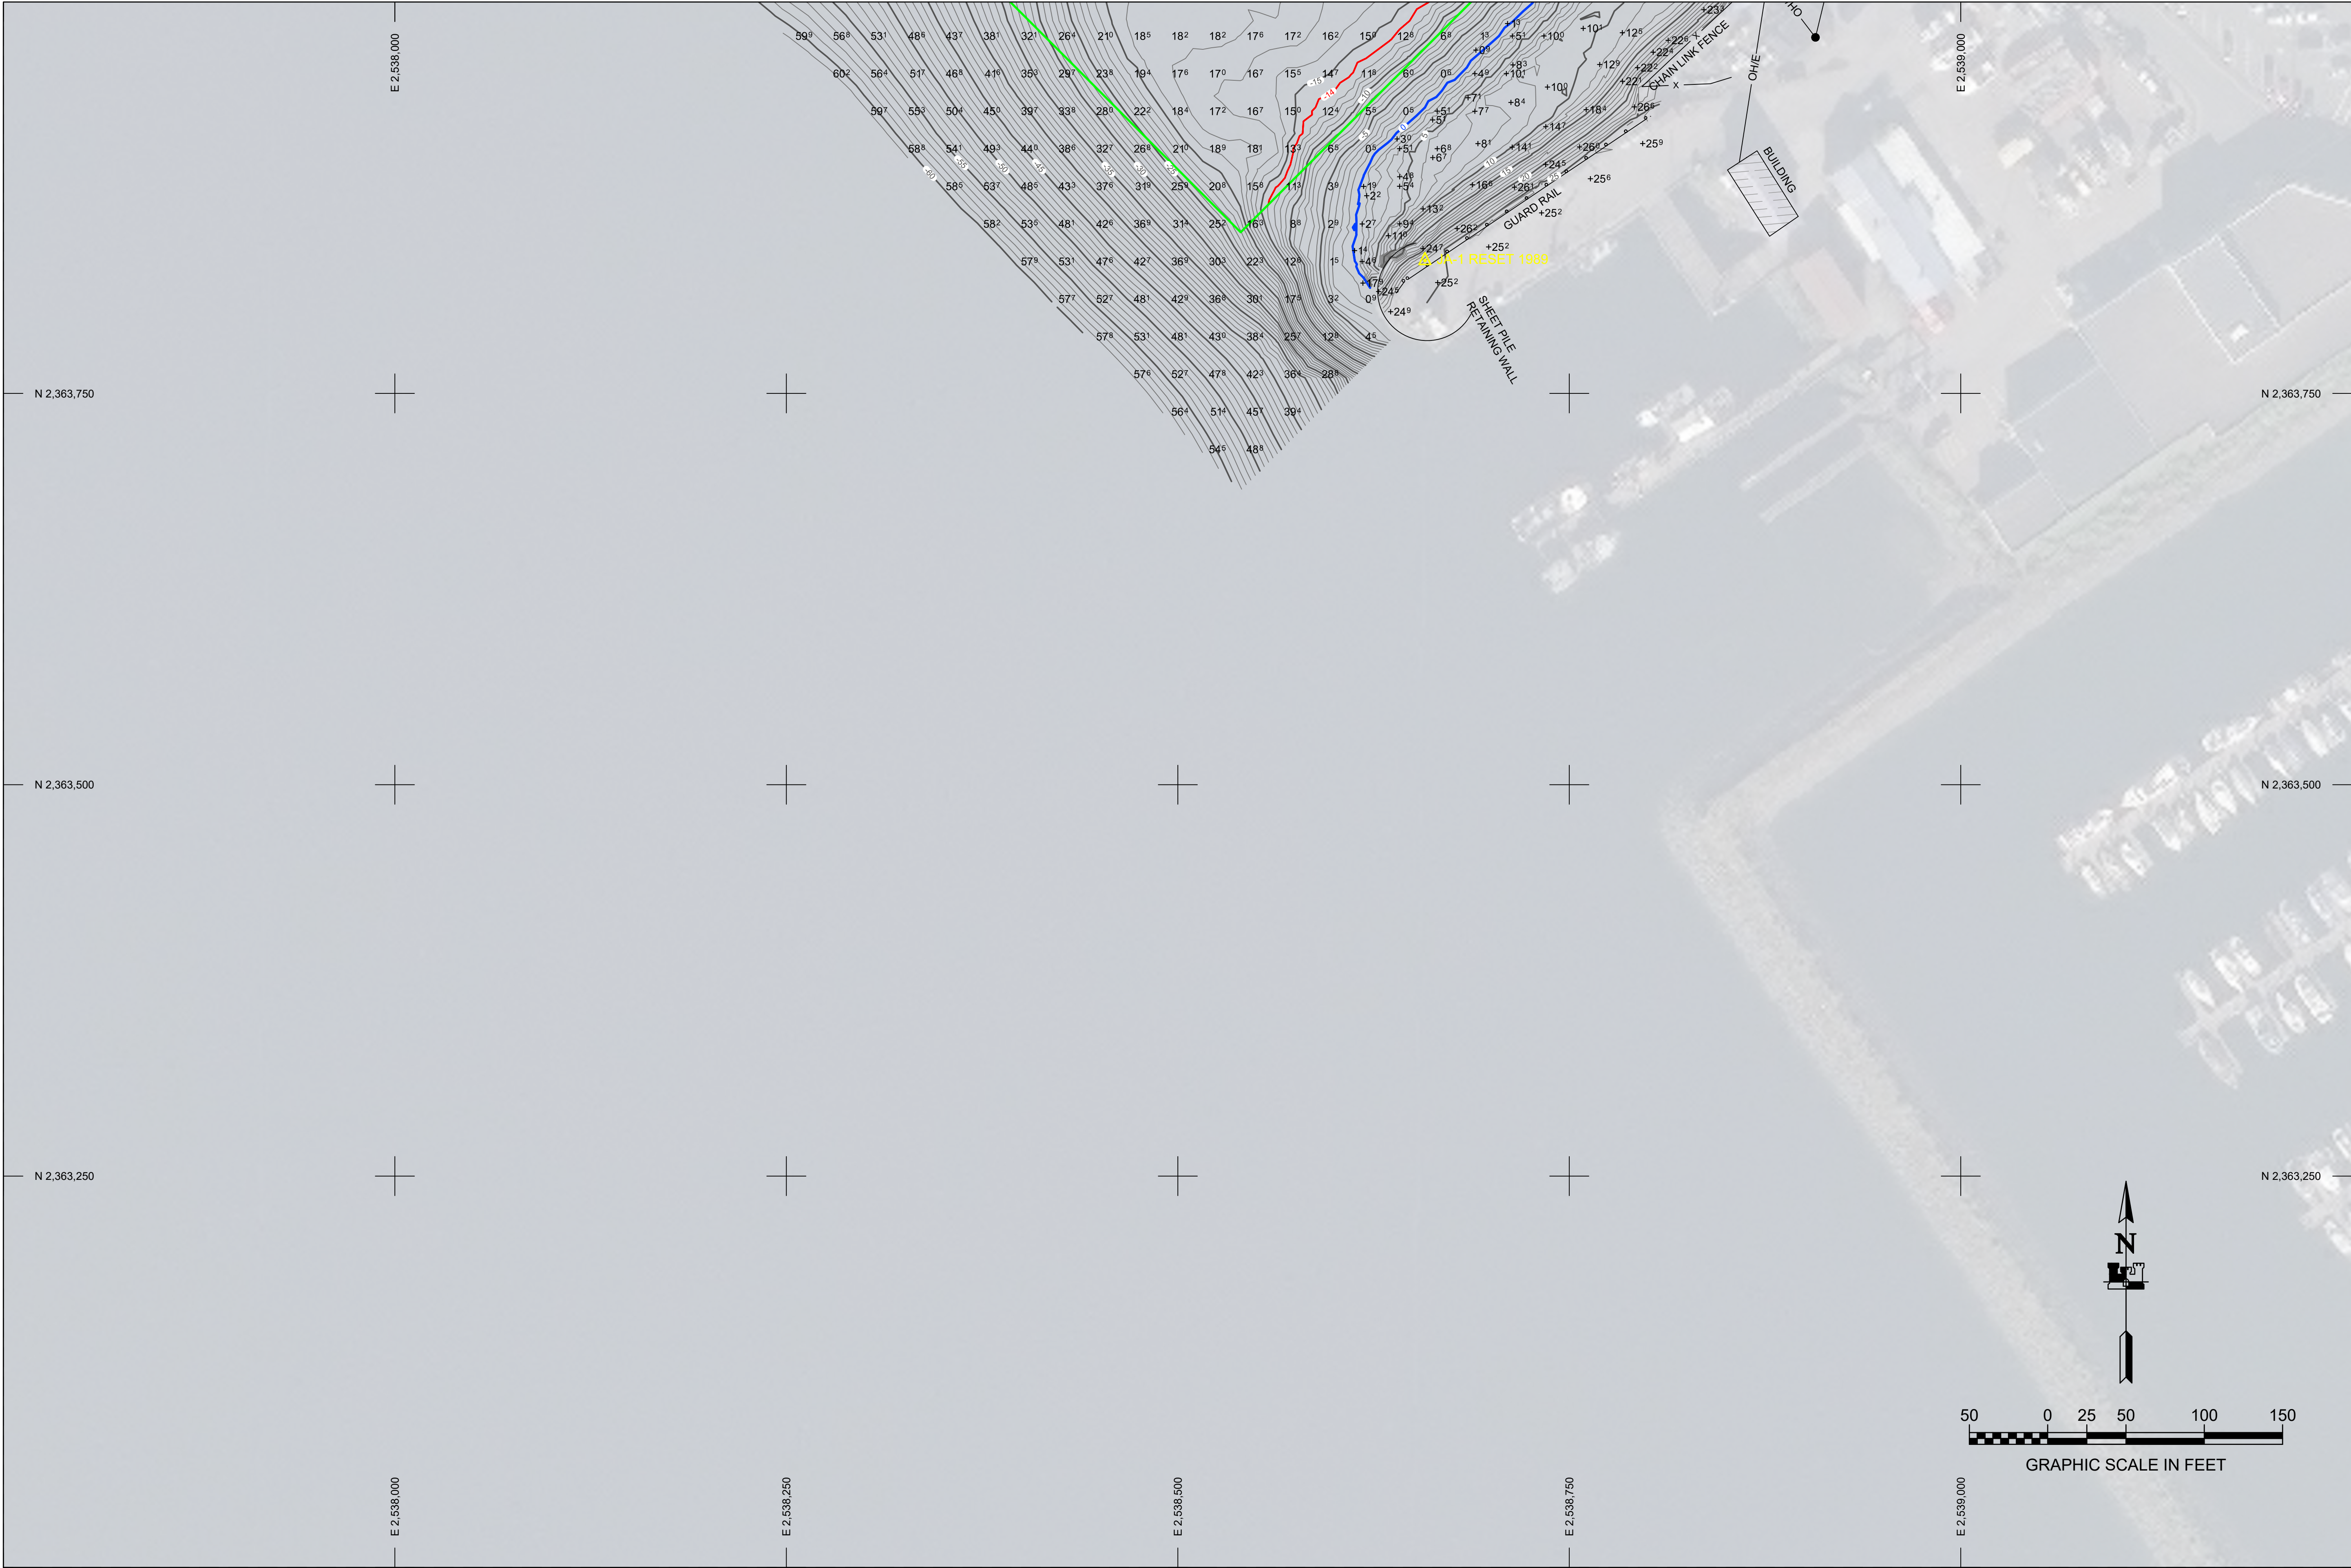


REV.	DATE	BY	APPR.	DESCRIPTION


	SURVEYED BY:	UPC:	CONTRACT NO.:
	DRAWN BY:	PLOT DATE:	WB11KB-16-D-0014
	CHECKED BY:	SIZE:	TASK ORDER NO.:
	APPROVED BY:	ANSI D	WB11KB19FD033
	FILE:	CHIEF GEOMATICS SECTION	JOB NO.:
020960_VH02.DWG		1519	
		FILE:	CONTRACTOR:
		020960_VH02.DWG	LEWIS INC.
			CITY:
			WASILLA
			STATE:
			ALASKA

JUNEAU, ALASKA
020960 - AURORA HARBOR PCS
PROJECT CONDITION SURVEY
MARCH 18 - MARCH 24, 2019

REFERENCE
NUMBER:
1-JUN-92-07-18
SHEET 4 OF 5

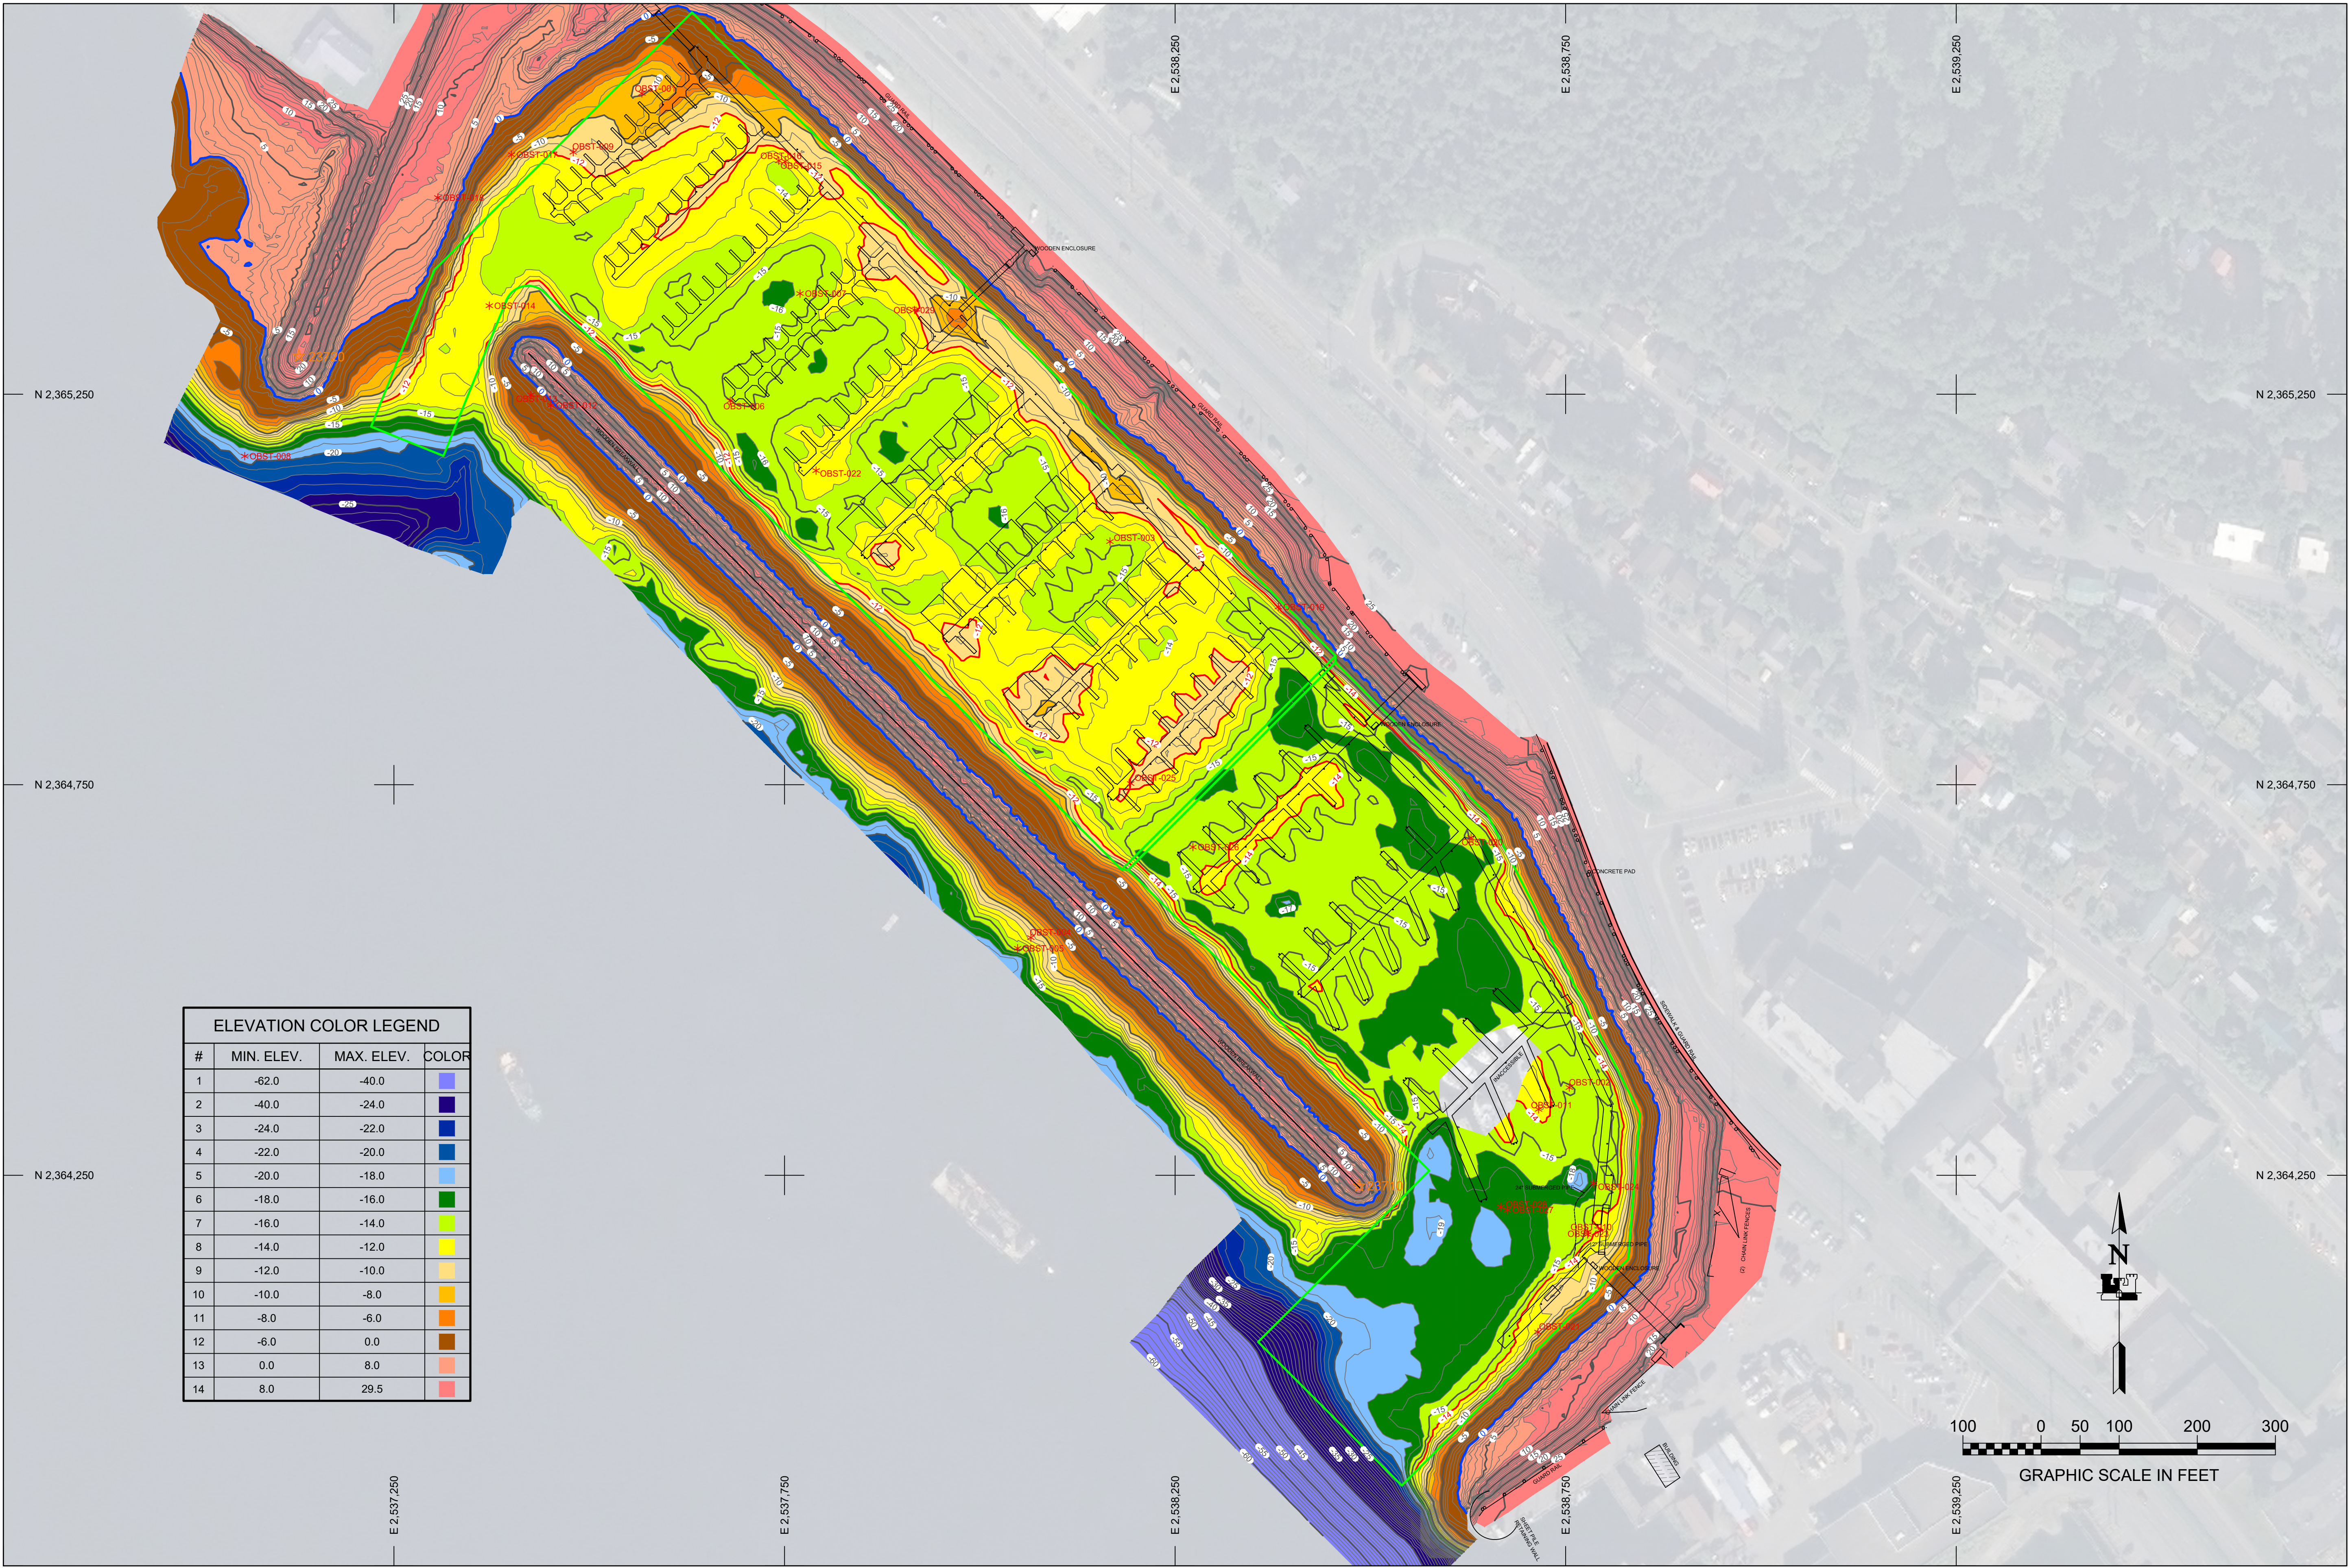

ELEVATION COLOR LEGEND			
#	MIN. ELEV.	MAX. ELEV.	COLOR
1	-62.0	-40.0	Light Blue
2	-40.0	-24.0	Dark Blue
3	-24.0	-22.0	Medium Blue
4	-22.0	-20.0	Light Blue
5	-20.0	-18.0	Light Blue
6	-18.0	-16.0	Green
7	-16.0	-14.0	Light Green
8	-14.0	-12.0	Yellow
9	-12.0	-10.0	Orange
10	-10.0	-8.0	Light Orange
11	-8.0	-6.0	Light Brown
12	-6.0	0.0	Dark Brown
13	0.0	8.0	Light Red
14	8.0	29.5	Dark Red

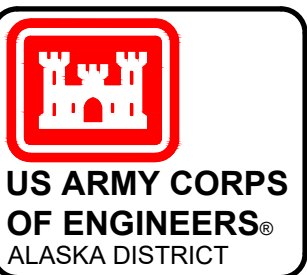

REV.	DATE	BY	APPR.	DESCRIPTION

 U.S. ARMY CORPS OF ENGINEERS ALASKA DISTRICT 2204 3RD STREET BER, ALASKA 99506-0888	SURVEYED BY: GREGORY W. GIBSON	UPC: 020960	CONTRACT NO.: W911KB-16-D-0014
	DRAWN BY: ROBERT GOUGHNOUR	PLOT DATE: 23 April 2019	TASK ORDER NO.: W911KB19F0033
	CHECKED BY: TASJGGWG	SIZE: ANSI D	JOB NO.: 1519
	APPROVED BY: THOMAS SLOAN, CHIEF GEOMATICS SECTION	SCALE: 1" = 100'	TRACTOR: ETAC INC
	FILE: 020960_VH02.DWG	CHIEF GEOMATICS SECTION	STATE: ALASKA

JUNEAU, ALASKA
020960 - AURORA HARBOR PCS
PROJECT CONDITION SURVEY
MARCH 18 - MARCH 24, 2019

REFERENCE
NUMBER:
1-JUN-92-07-18
SHEET 5 OF 5