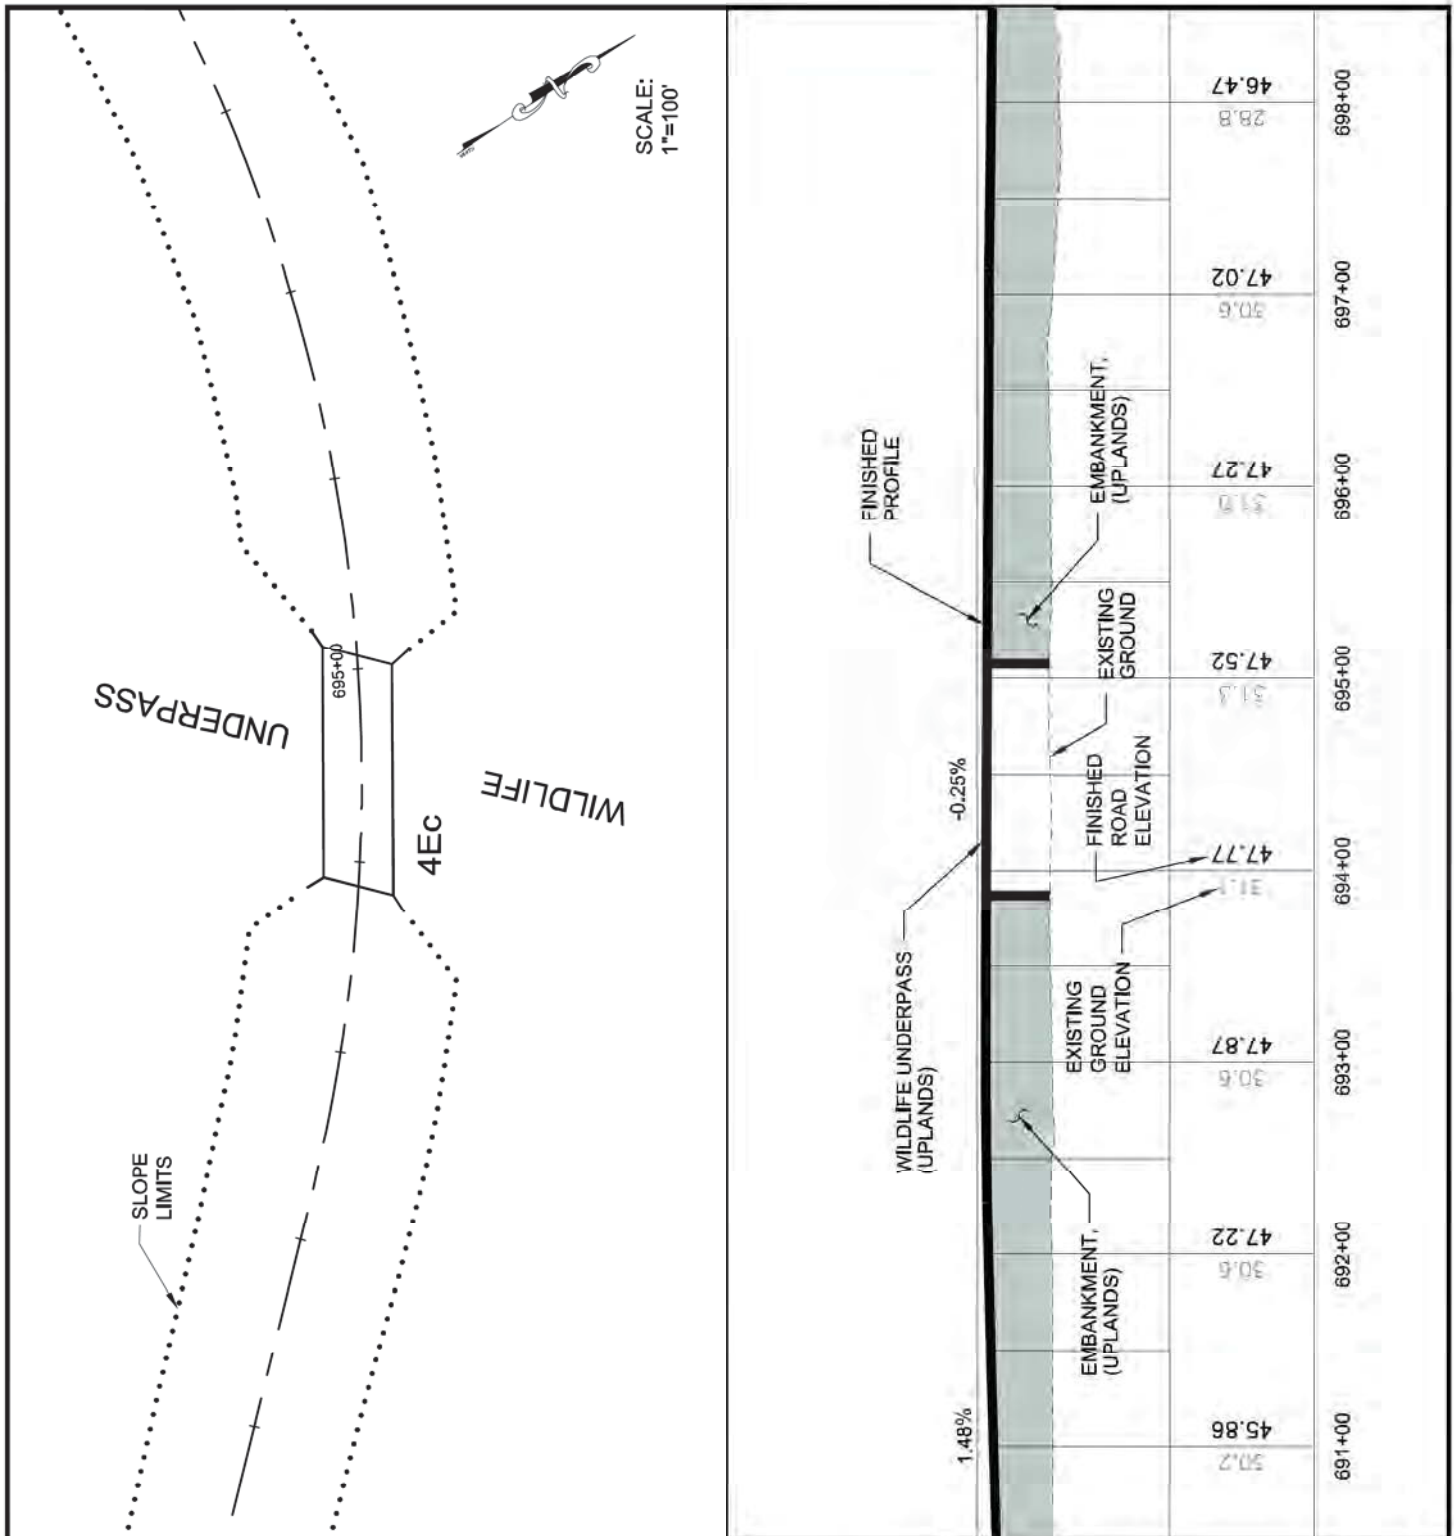


**ADJACENT PROPERTY OWNERS:**

1. U.S. FOREST SERVICE AND OTHERS, VARIES

WATER BODY:

LYNN CANAL AND BERNERS BAY

Wildlife Underpass Bridge Bridge No. 4Ec

APPLICATION BY:
ALASKA STATE DEPT. OF TRANSPORTATION
AND PUBLIC FACILITIES
S.E. REGION DESIGN & ENGINEERING SERVICES


JUNEAU ACCESS IMPROVEMENTS
FILE #: POA - 2006 - 597 - 2


AT: JUNEAU, ALASKA

LOCATED IN: T. 35 S., R. 63 E., SECT. 19, C.R.M.

DETAIL PLAN SHEETS
DATE: October 2014


SHEET **50** OF **93**

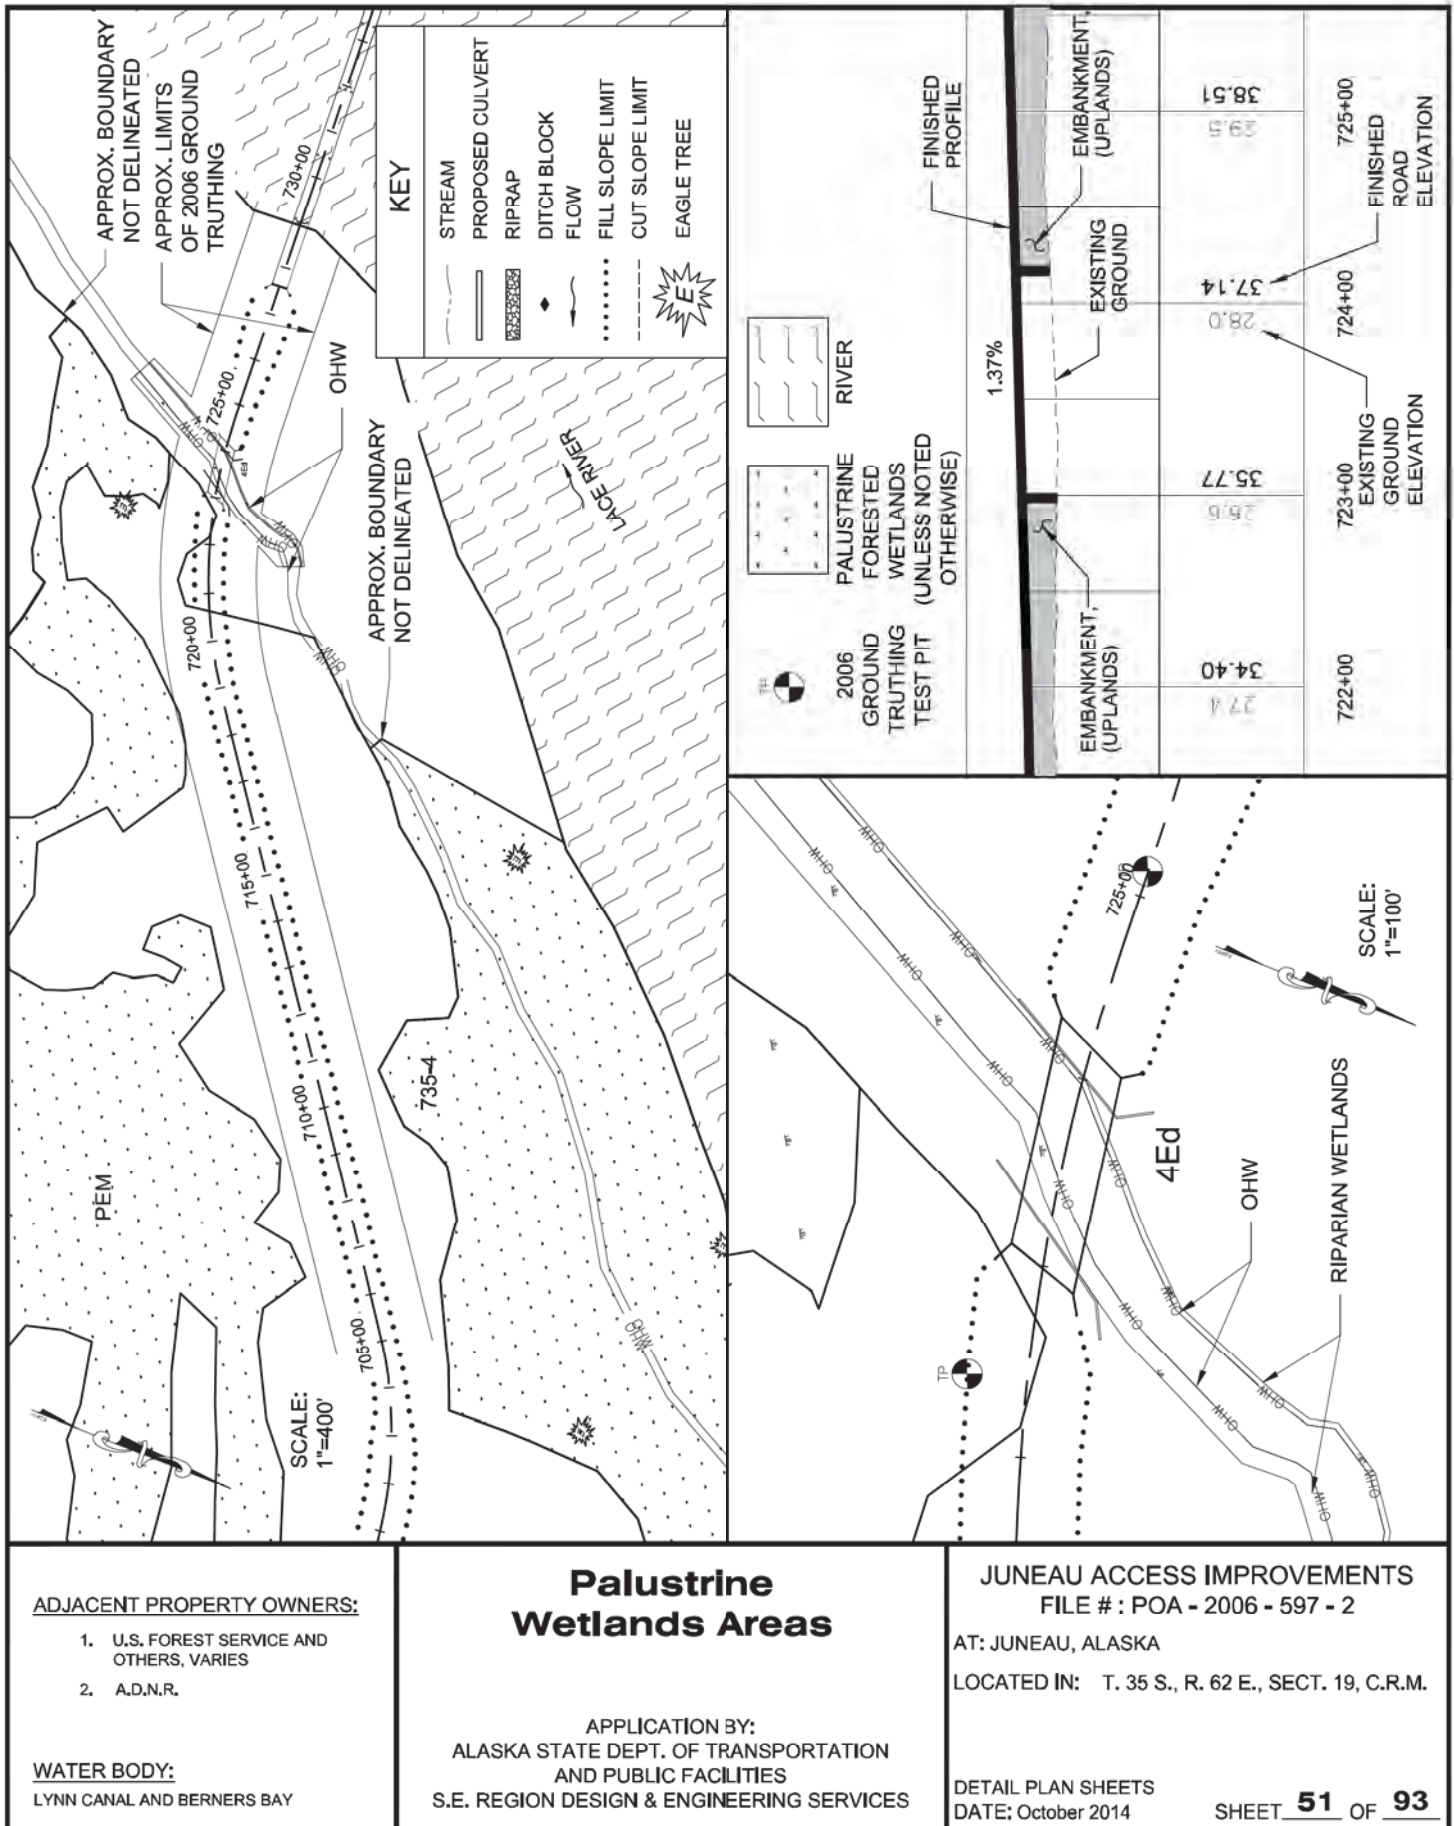


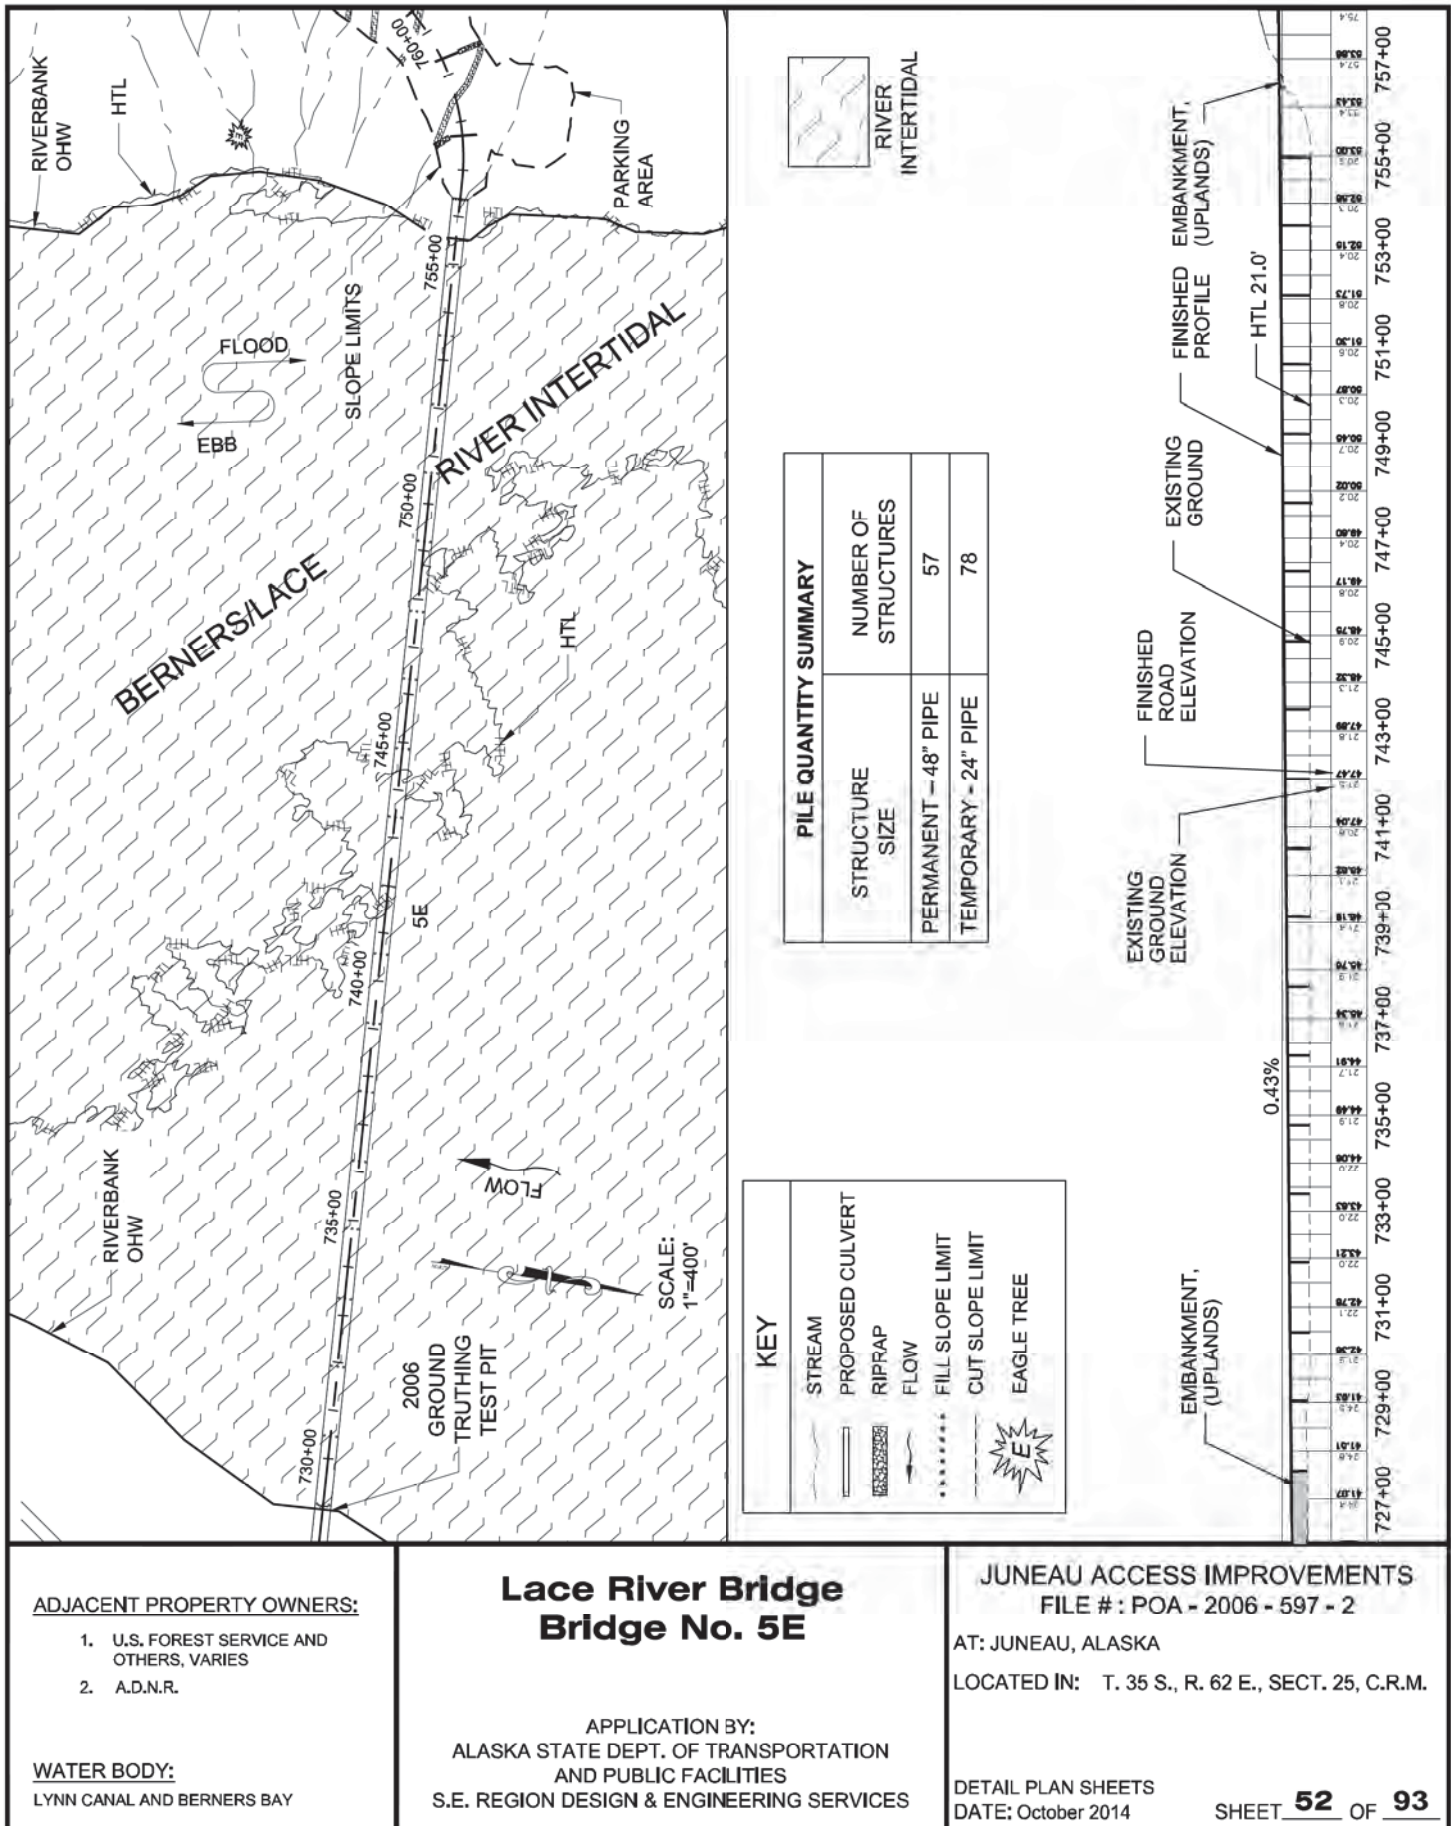


PILE QUANTITY SUMMARY	
STRUCTURE SIZE	NUMBER OF STRUCTURES
PERMANENT - 48" PIPE	57
TEMPORARY - 24" PIPE	78

KEY	
STREAM	PROPOSED CULVERT
RIPRAP	FLOW
FILL SLOPE LIMIT	CUT SLOPE LIMIT
EAGLE TREE	

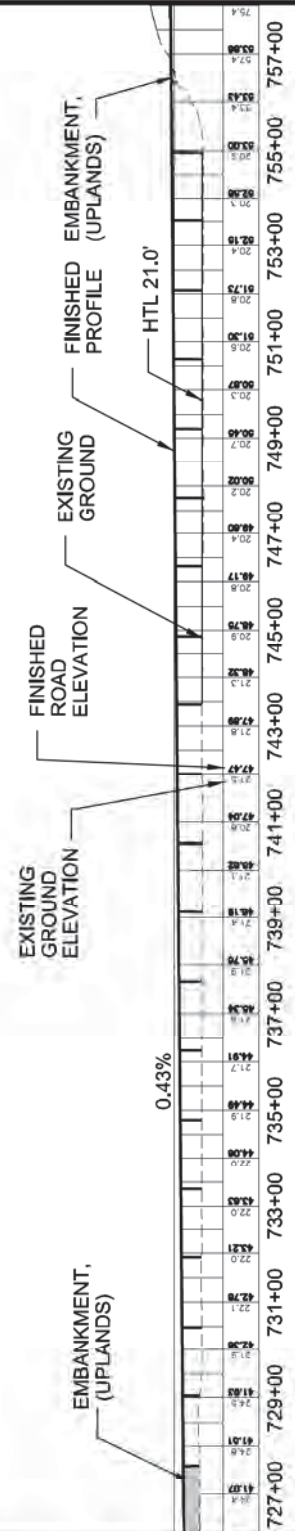

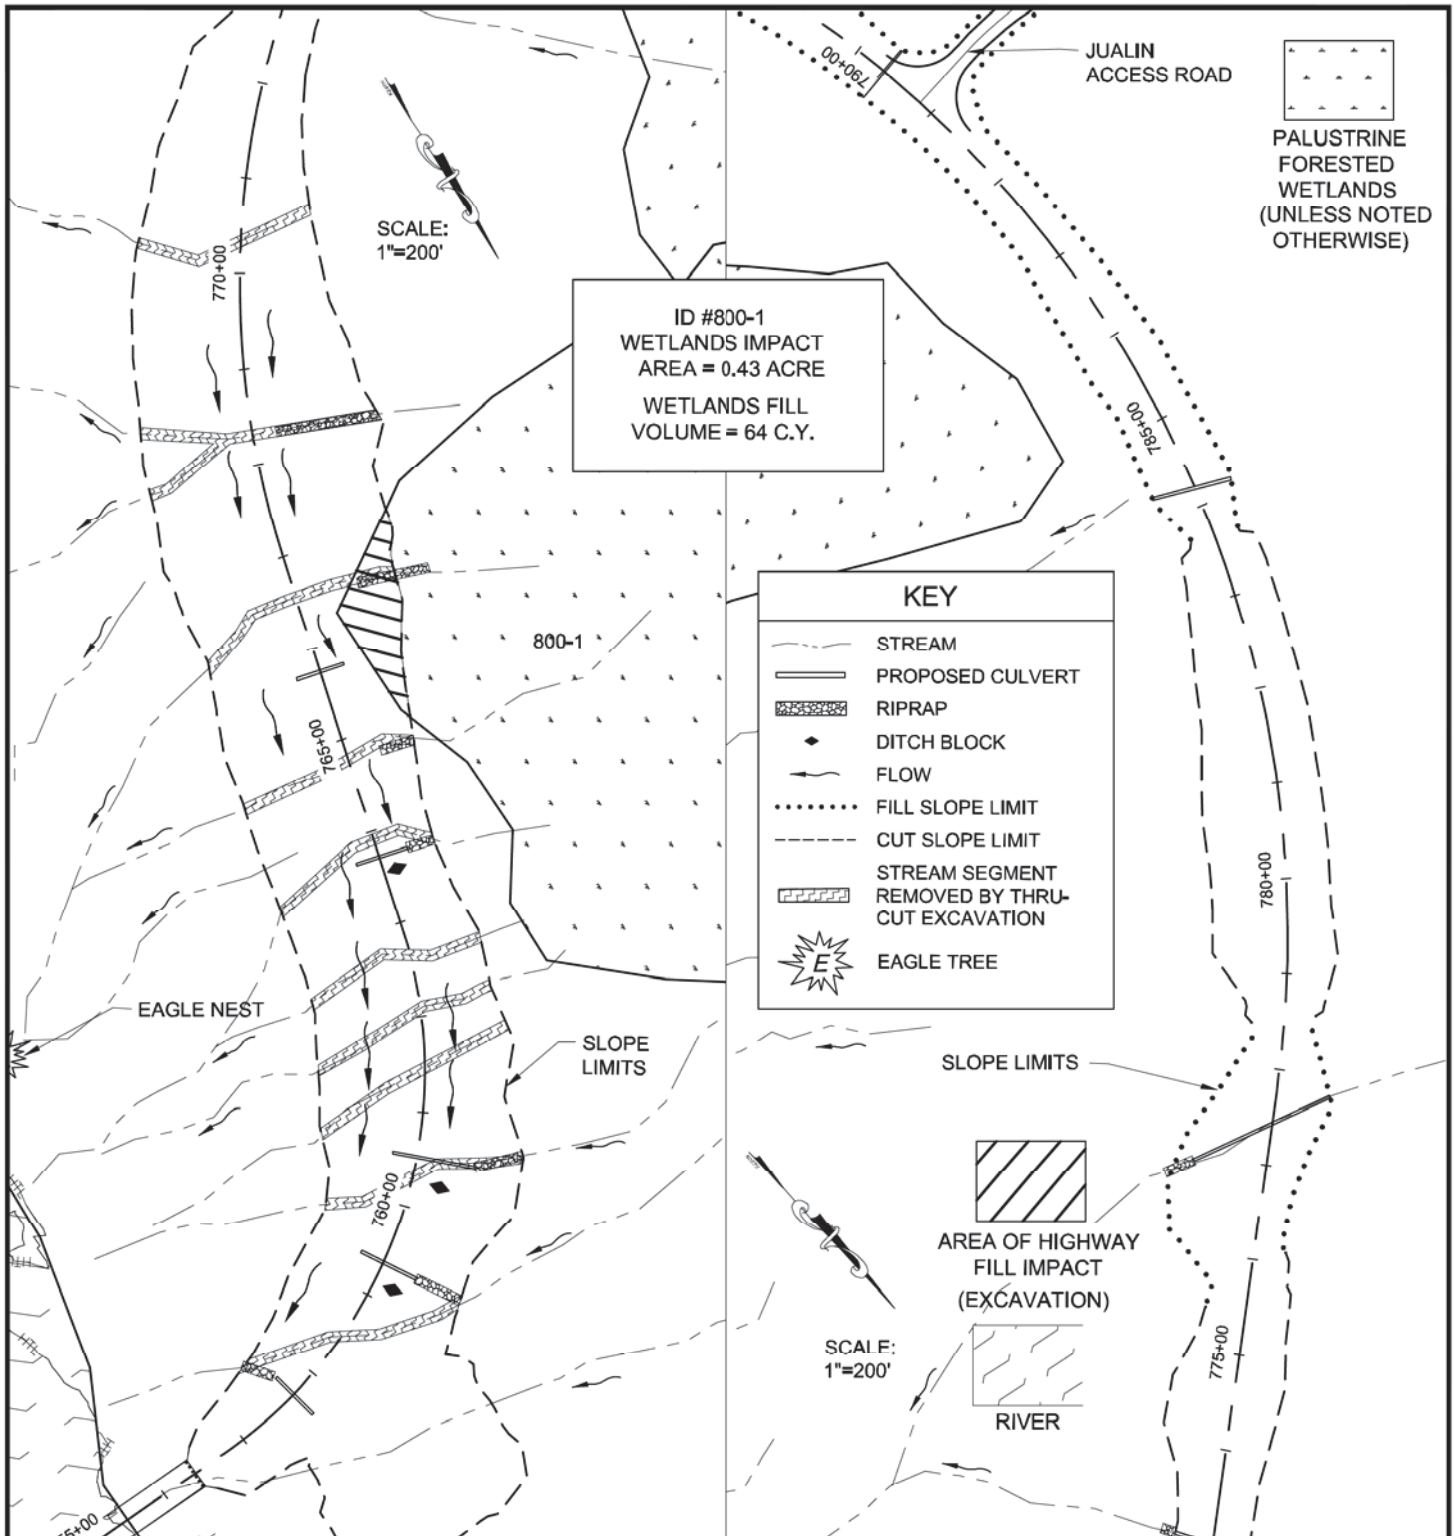

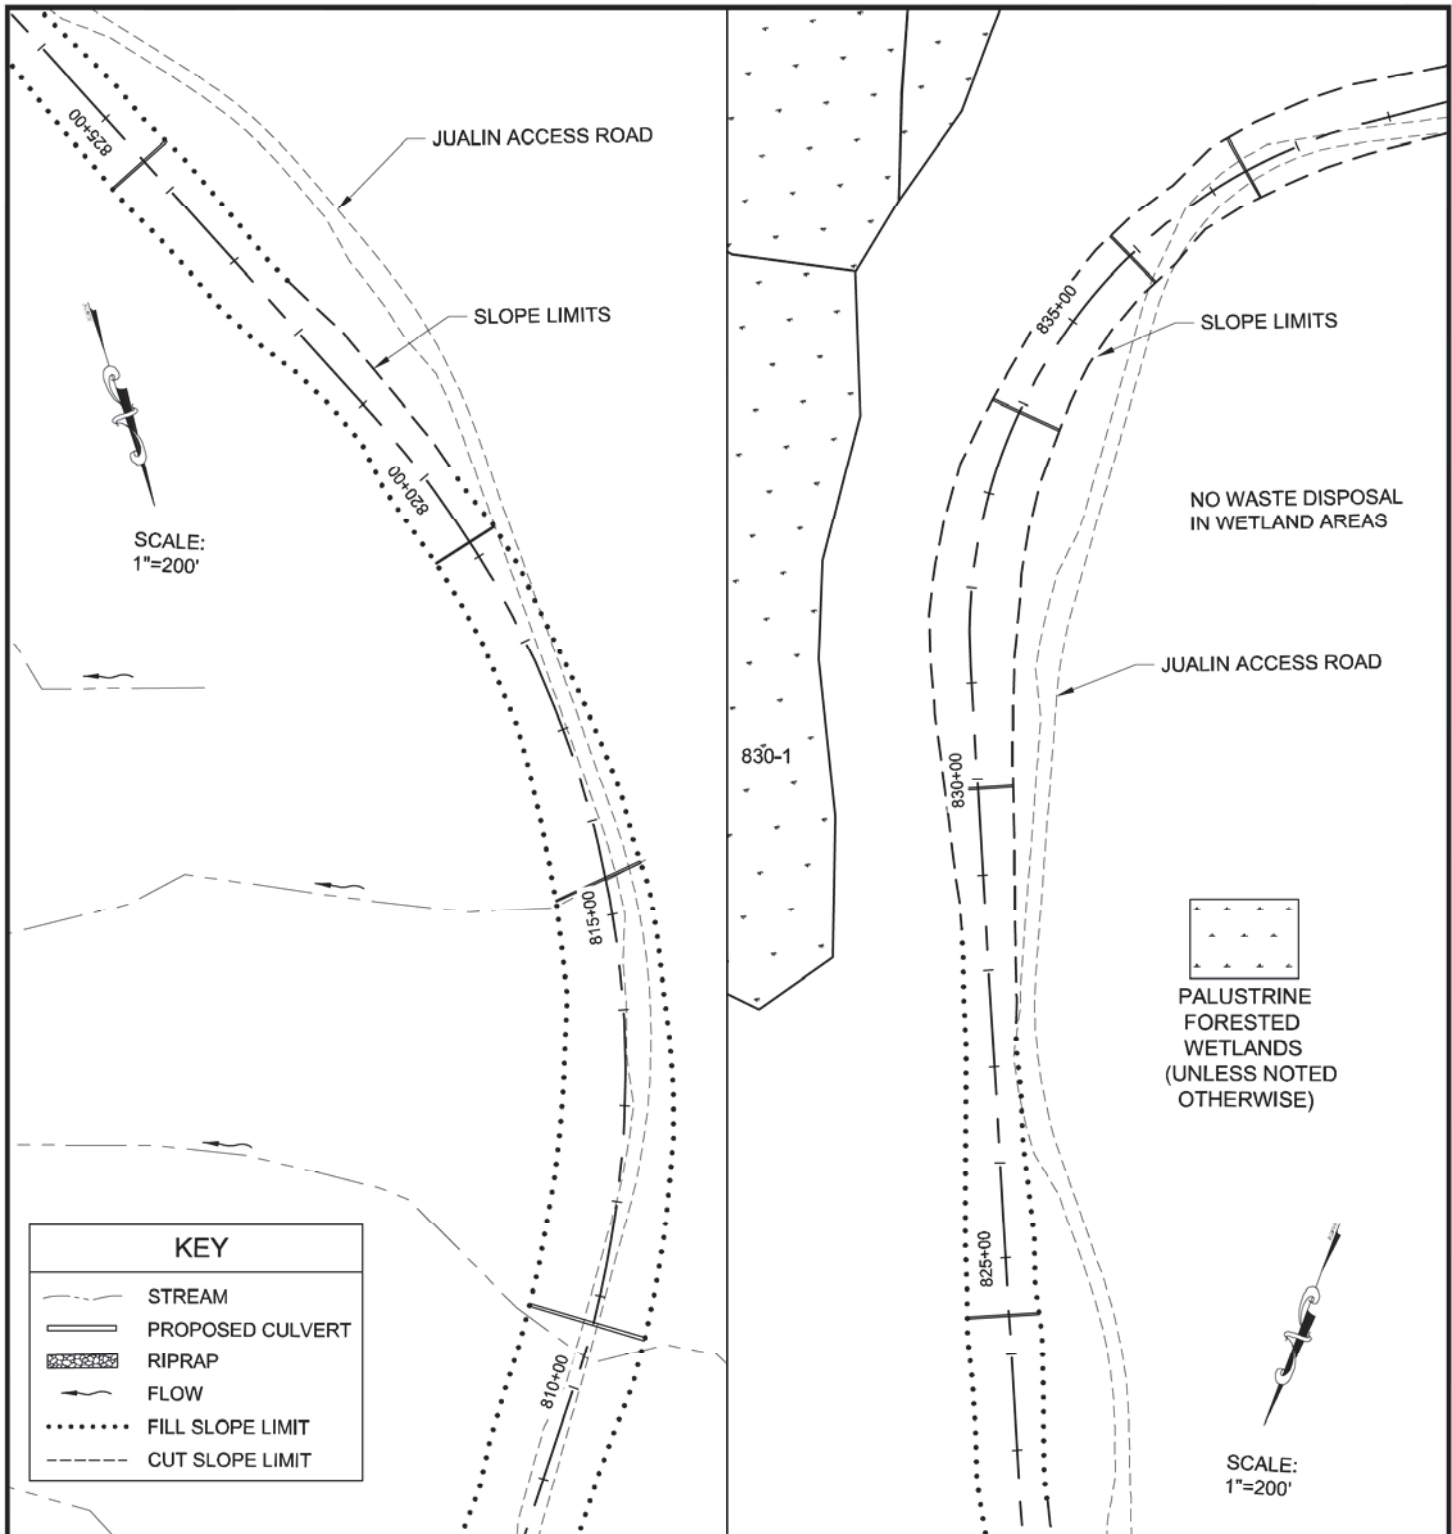

ADJACENT PROPERTY OWNERS:

1. U.S. FOREST SERVICE AND OTHERS, VARIES

WATER BODY:

LYNN CANAL AND BERNERS BAY

Stream Crossings

APPLICATION BY:
ALASKA STATE DEPT. OF TRANSPORTATION
AND PUBLIC FACILITIES
S.E. REGION DESIGN & ENGINEERING SERVICES


JUNEAU ACCESS IMPROVEMENTS
FILE #: POA - 2006 - 597 - 2


AT: JUNEAU, ALASKA


LOCATED IN: T. 35 S., R. 62 E.,
SECTIONS 25 & 36, C.R.M.

DETAIL PLAN SHEETS
DATE: October 2014

SHEET **54** OF **93**

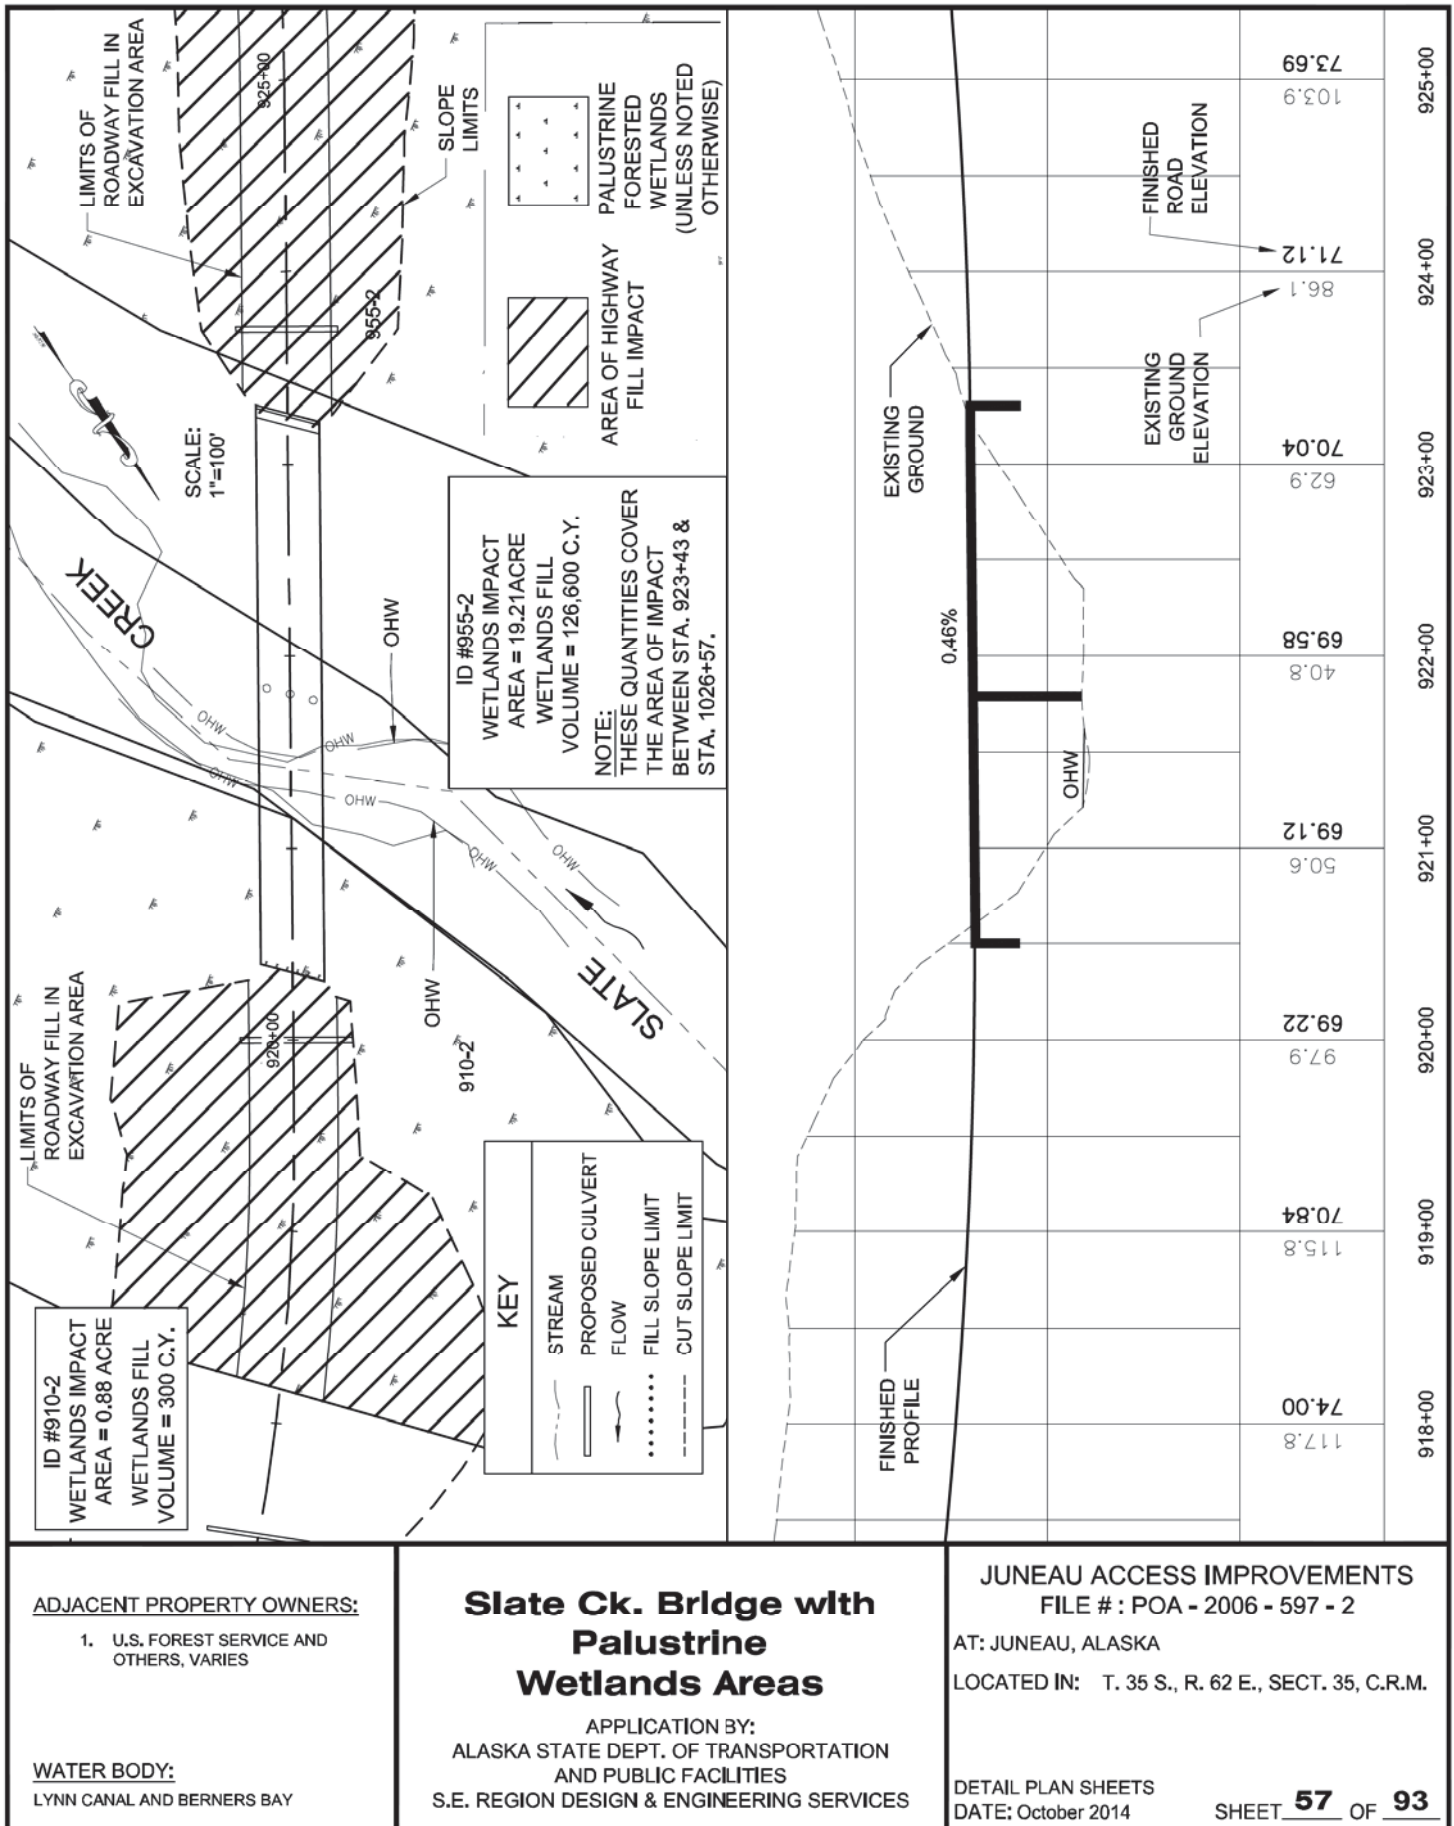

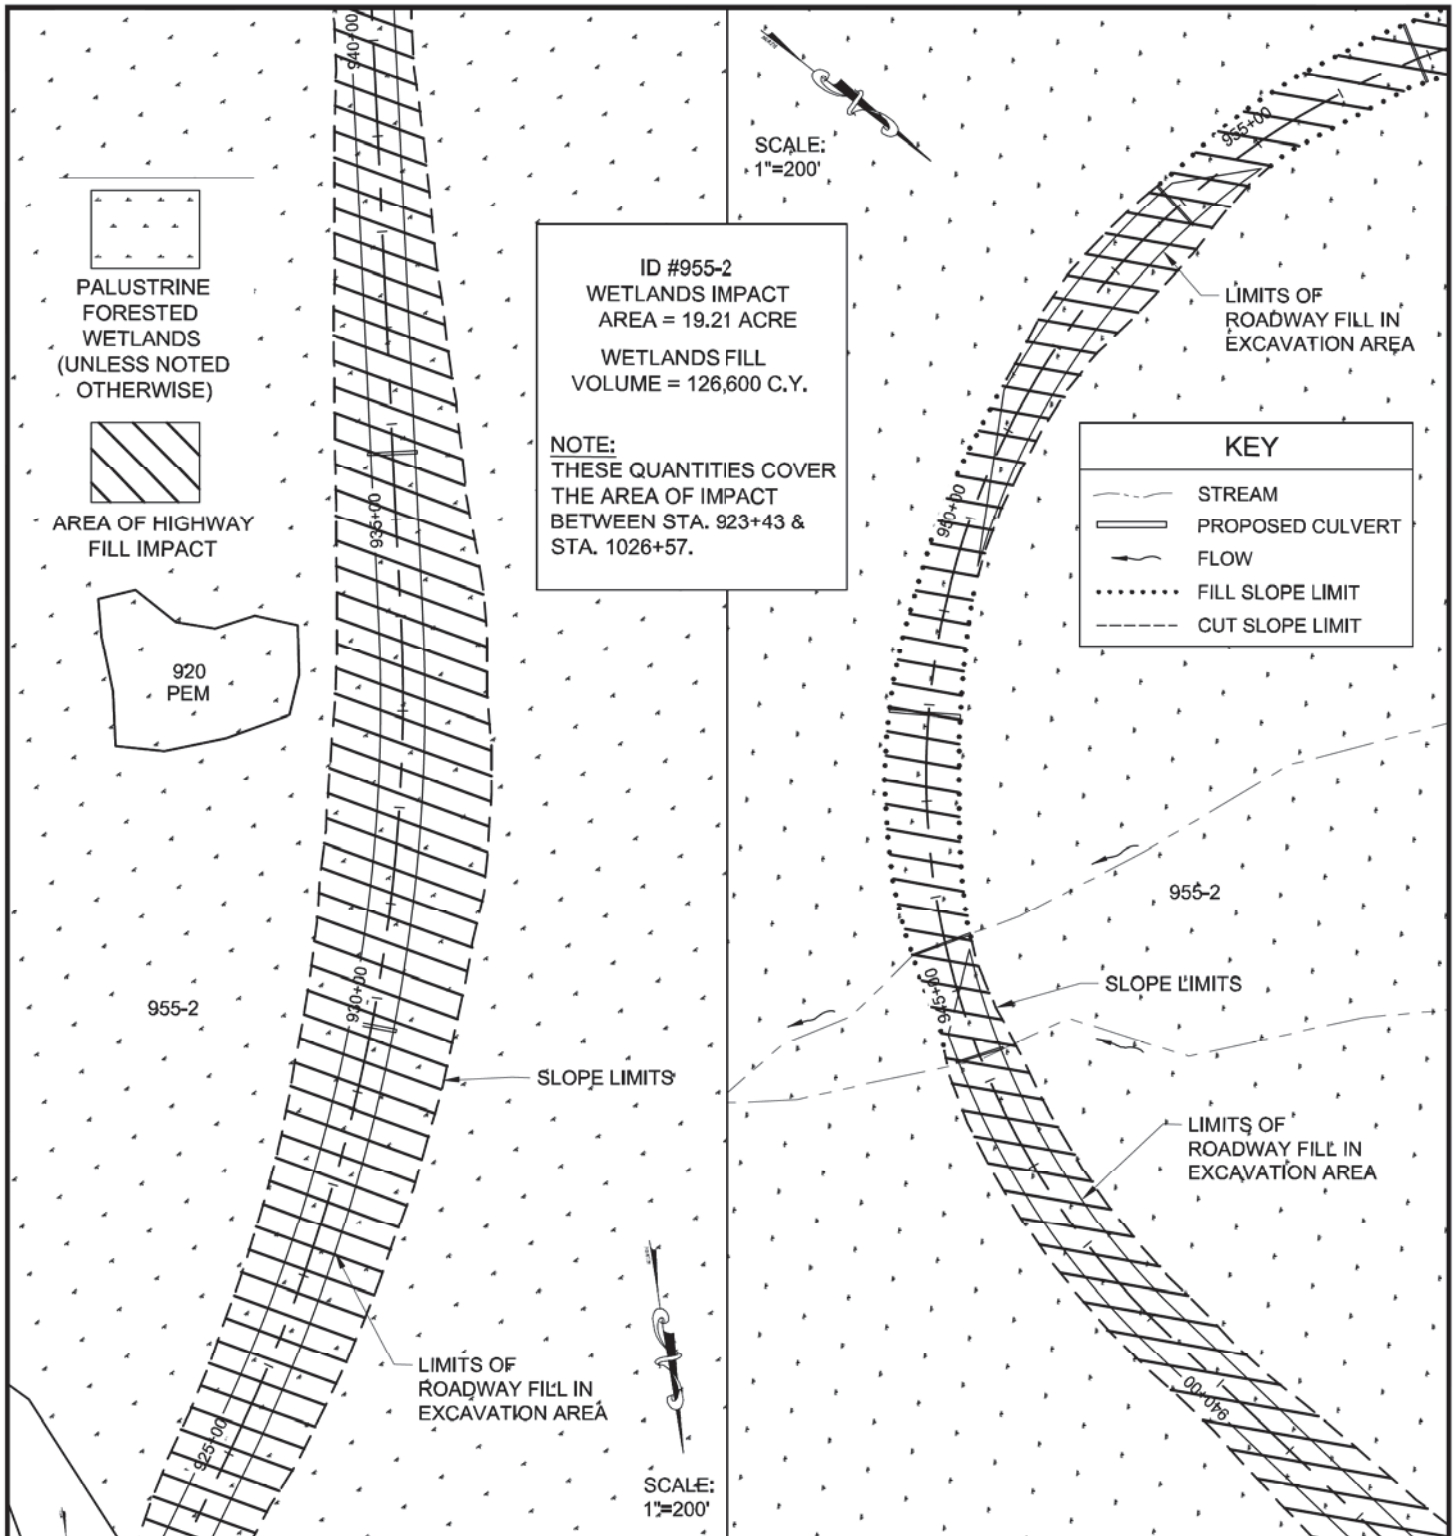

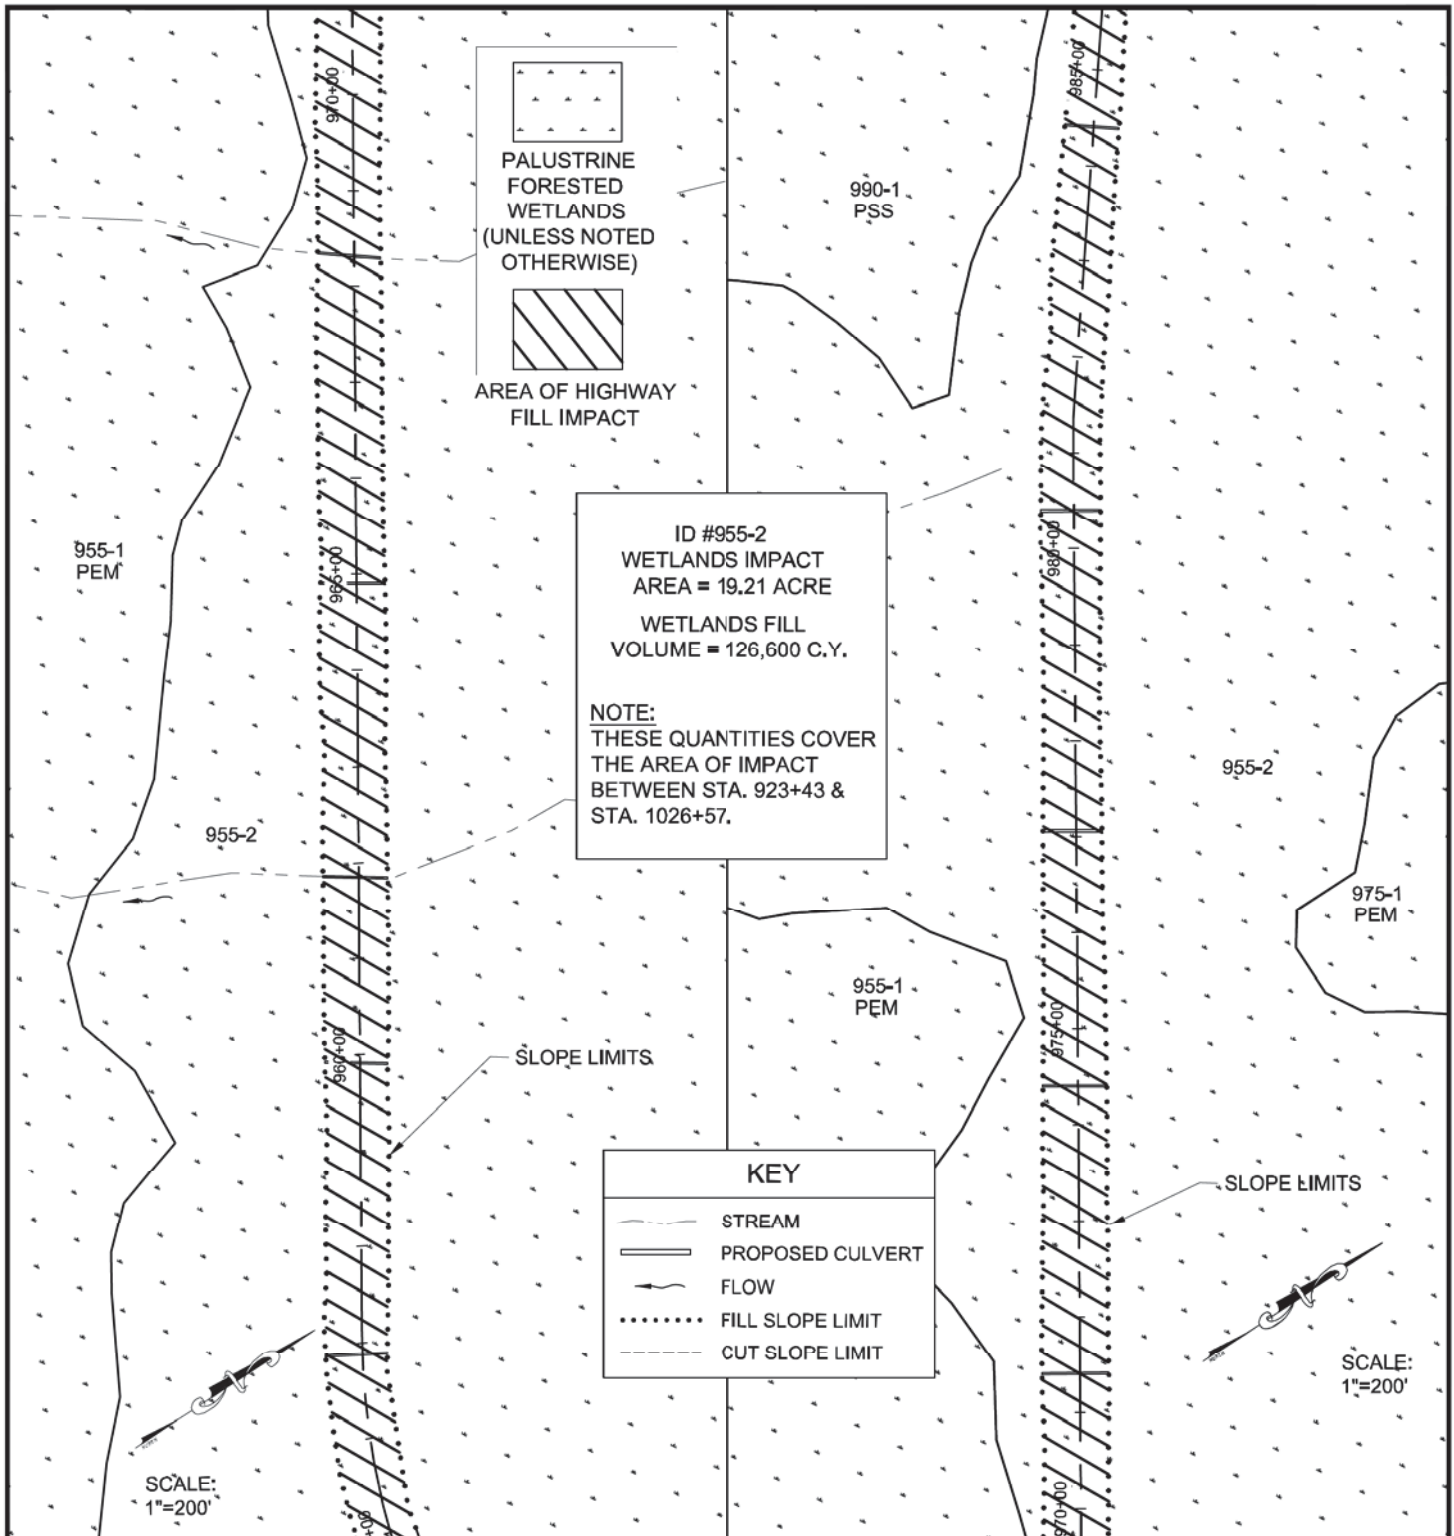

ADJACENT PROPERTY OWNERS:

1. U.S. FOREST SERVICE AND OTHERS, VARIES

WATER BODY:

LYNN CANAL AND BERNERS BAY

**Palustrine
Wetlands Areas**

APPLICATION BY:
ALASKA STATE DEPT. OF TRANSPORTATION
AND PUBLIC FACILITIES
S.E. REGION DESIGN & ENGINEERING SERVICES


JUNEAU ACCESS IMPROVEMENTS
FILE #: POA - 2006 - 597 - 2

AT: JUNEAU, ALASKA

LOCATED IN: T. 35 S., R. 62 E., SECT. 34, C.R.M.

DETAIL PLAN SHEETS
DATE: October 2014

SHEET **59** OF **93**

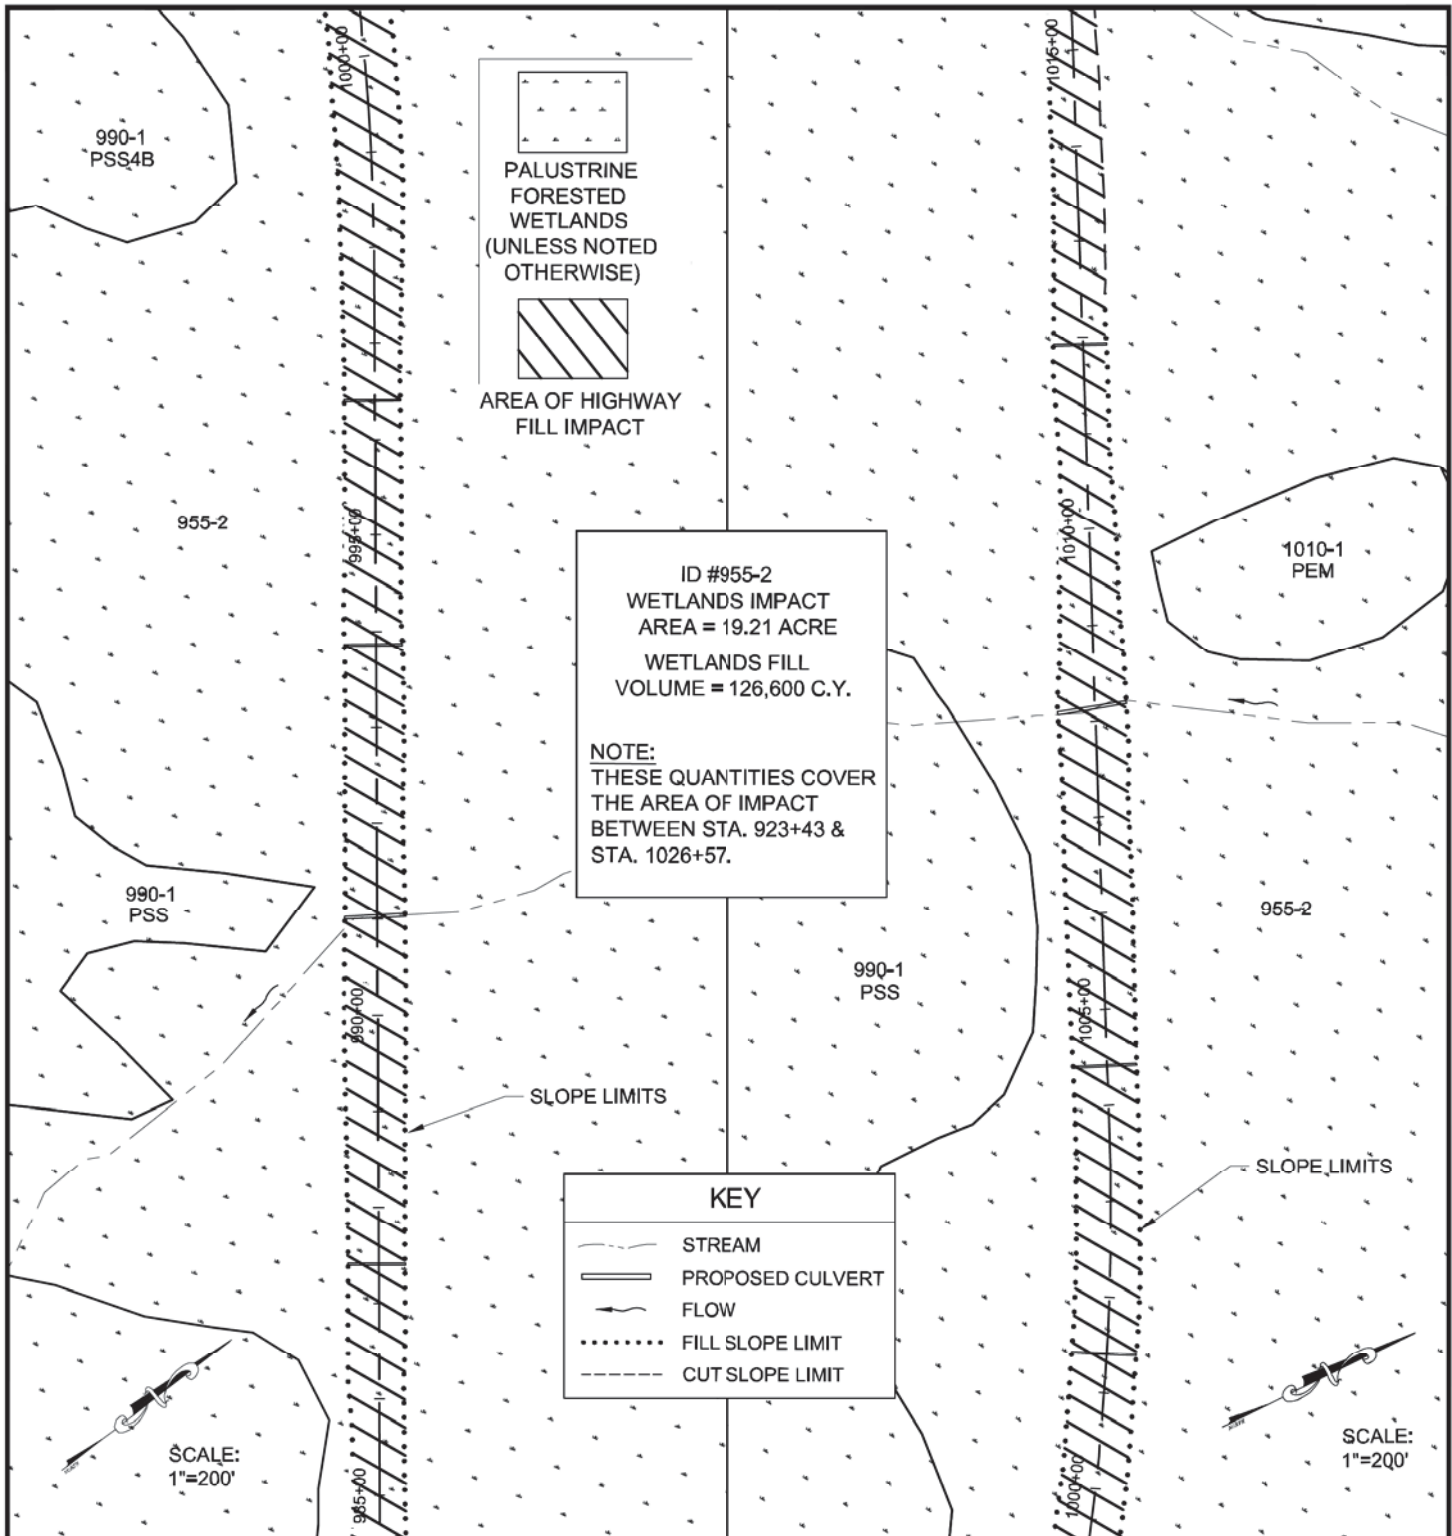

ADJACENT PROPERTY OWNERS:

1. U.S. FOREST SERVICE AND OTHERS, VARIES

WATER BODY:

LYNN CANAL AND BERNERS BAY

Palustrine Wetlands Areas

APPLICATION BY:
ALASKA STATE DEPT. OF TRANSPORTATION
AND PUBLIC FACILITIES
S.E. REGION DESIGN & ENGINEERING SERVICES


JUNEAU ACCESS IMPROVEMENTS
FILE #: POA - 2006 - 597 - 2


AT: JUNEAU, ALASKA


LOCATED IN: T. 35 S., R. 62 E.,
SECTIONS 34 & 35, C.R.M.

DETAIL PLAN SHEETS
DATE: October 2014

SHEET **60** OF **93**

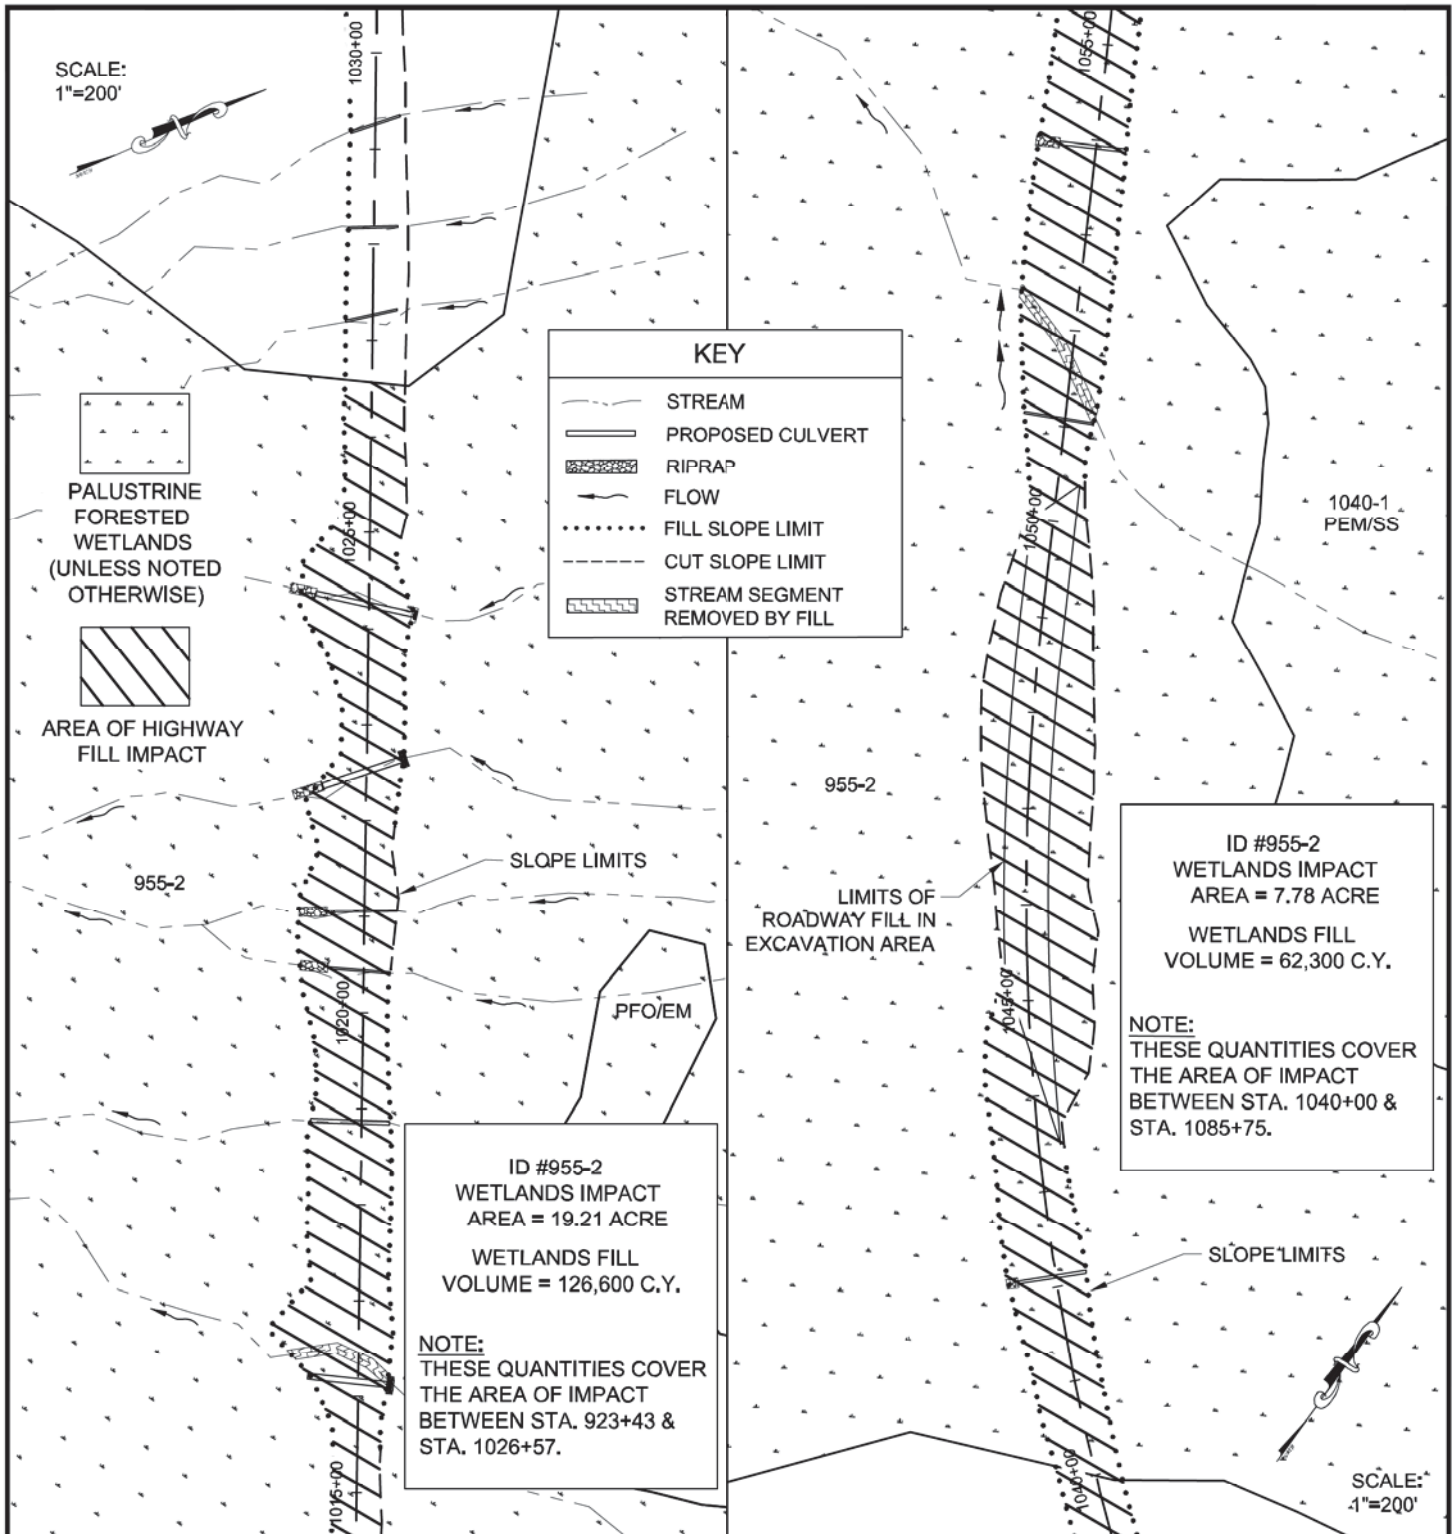

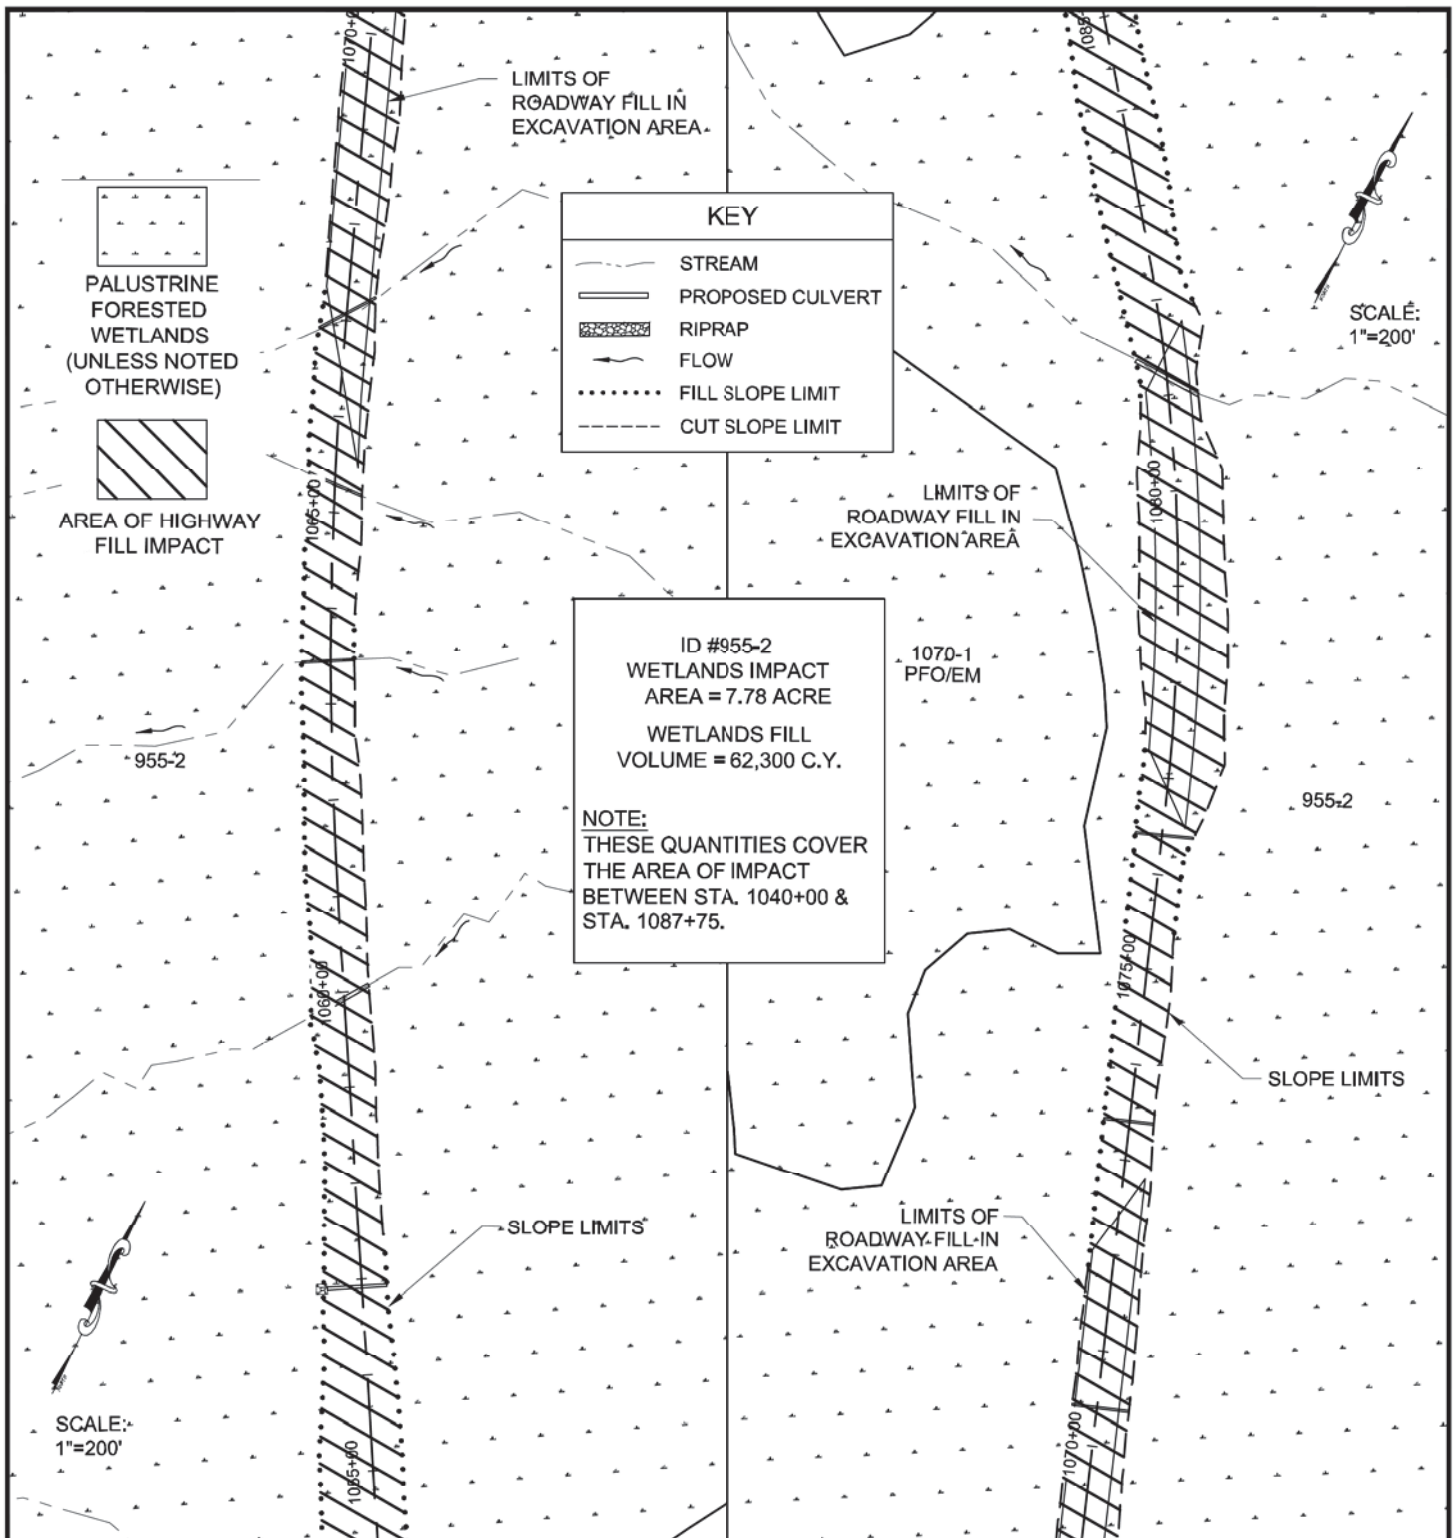

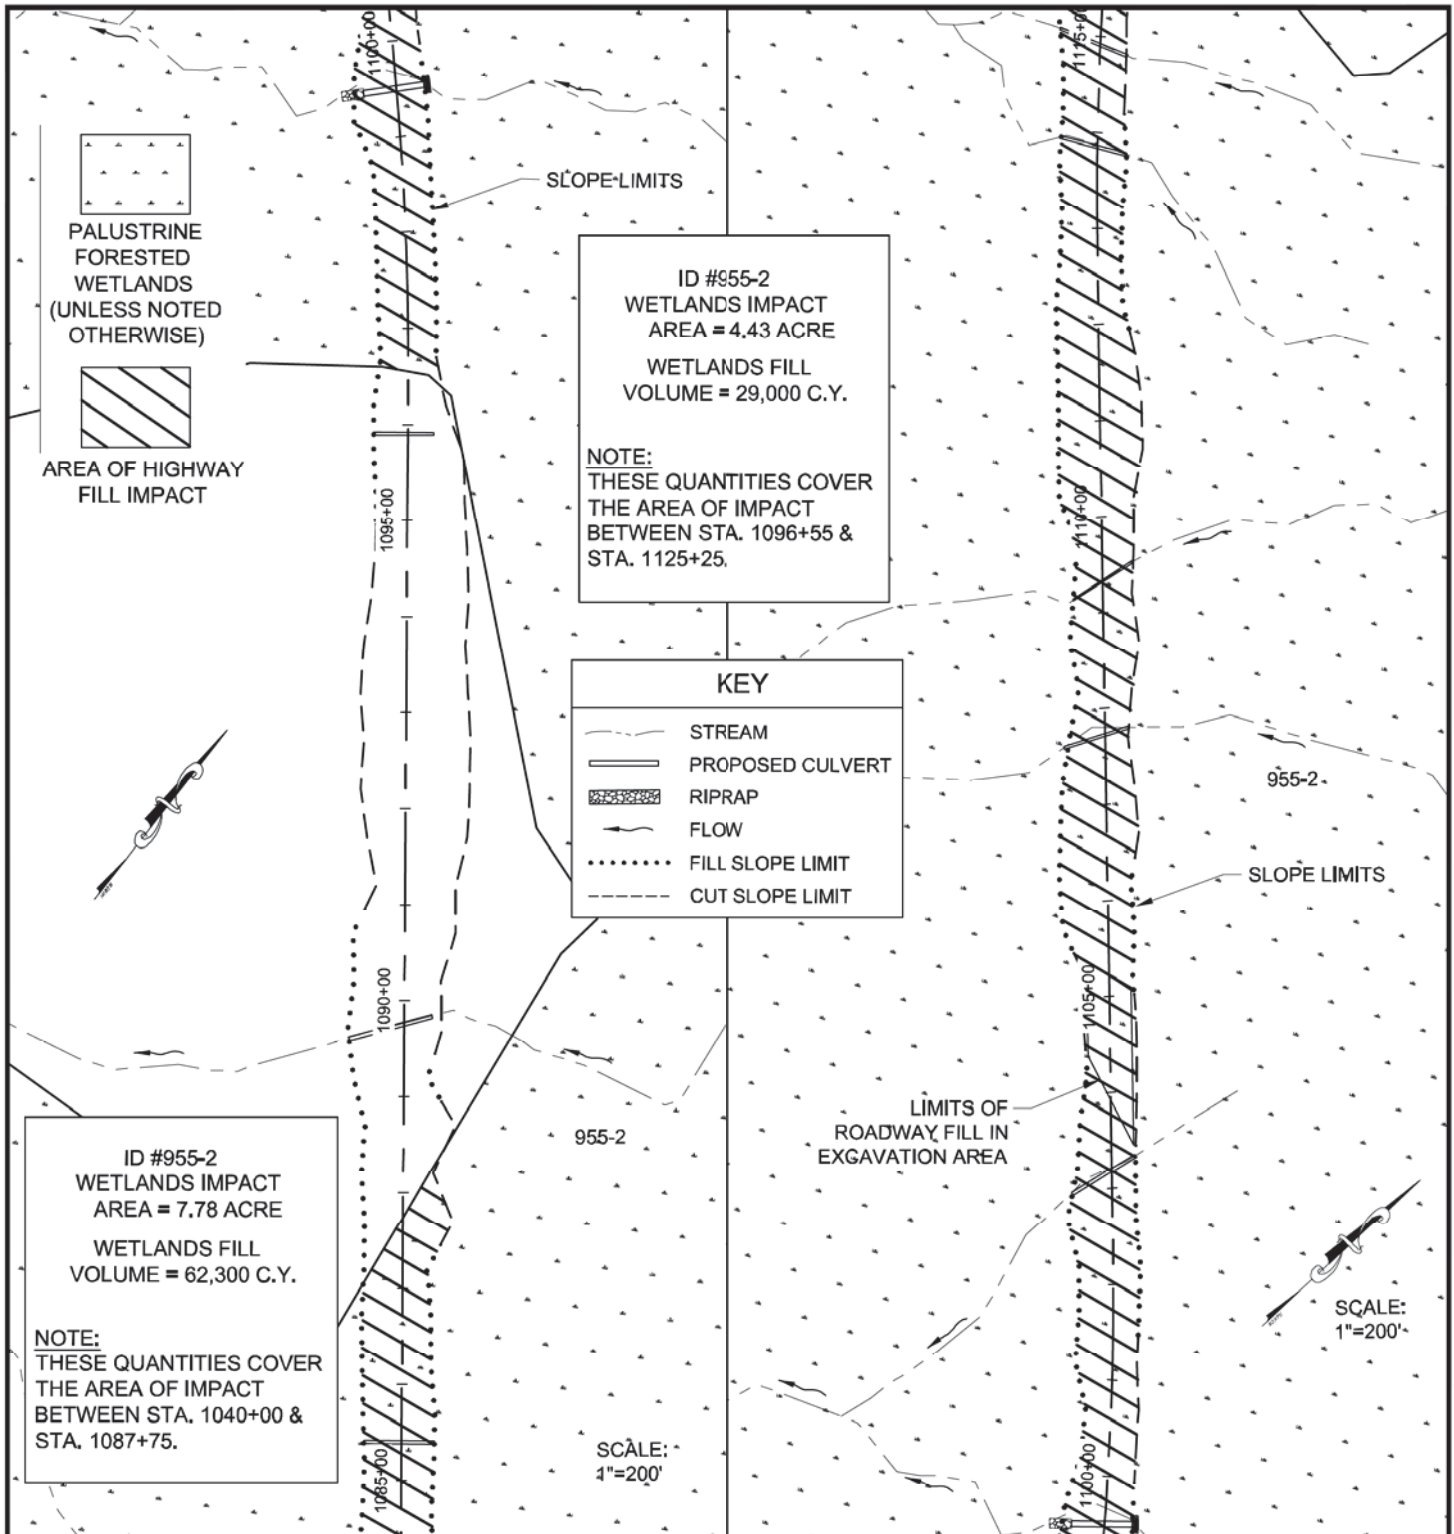

ADJACENT PROPERTY OWNERS:

1. U.S. FOREST SERVICE AND OTHERS, VARIES

WATER BODY:

LYNN CANAL AND BERNERS BAY

Palustrine Wetlands Areas

APPLICATION BY:
 ALASKA STATE DEPT. OF TRANSPORTATION
 AND PUBLIC FACILITIES
 S.E. REGION DESIGN & ENGINEERING SERVICES


JUNEAU ACCESS IMPROVEMENTS
FILE # : POA - 2006 - 597 - 2


AT: JUNEAU, ALASKA

LOCATED IN: T. 35 S., R. 62 E.,
 SECTIONS 20, 28, & 29, C.R.M.

DETAIL PLAN SHEETS
 DATE: October 2014

SHEET **63** OF **93**

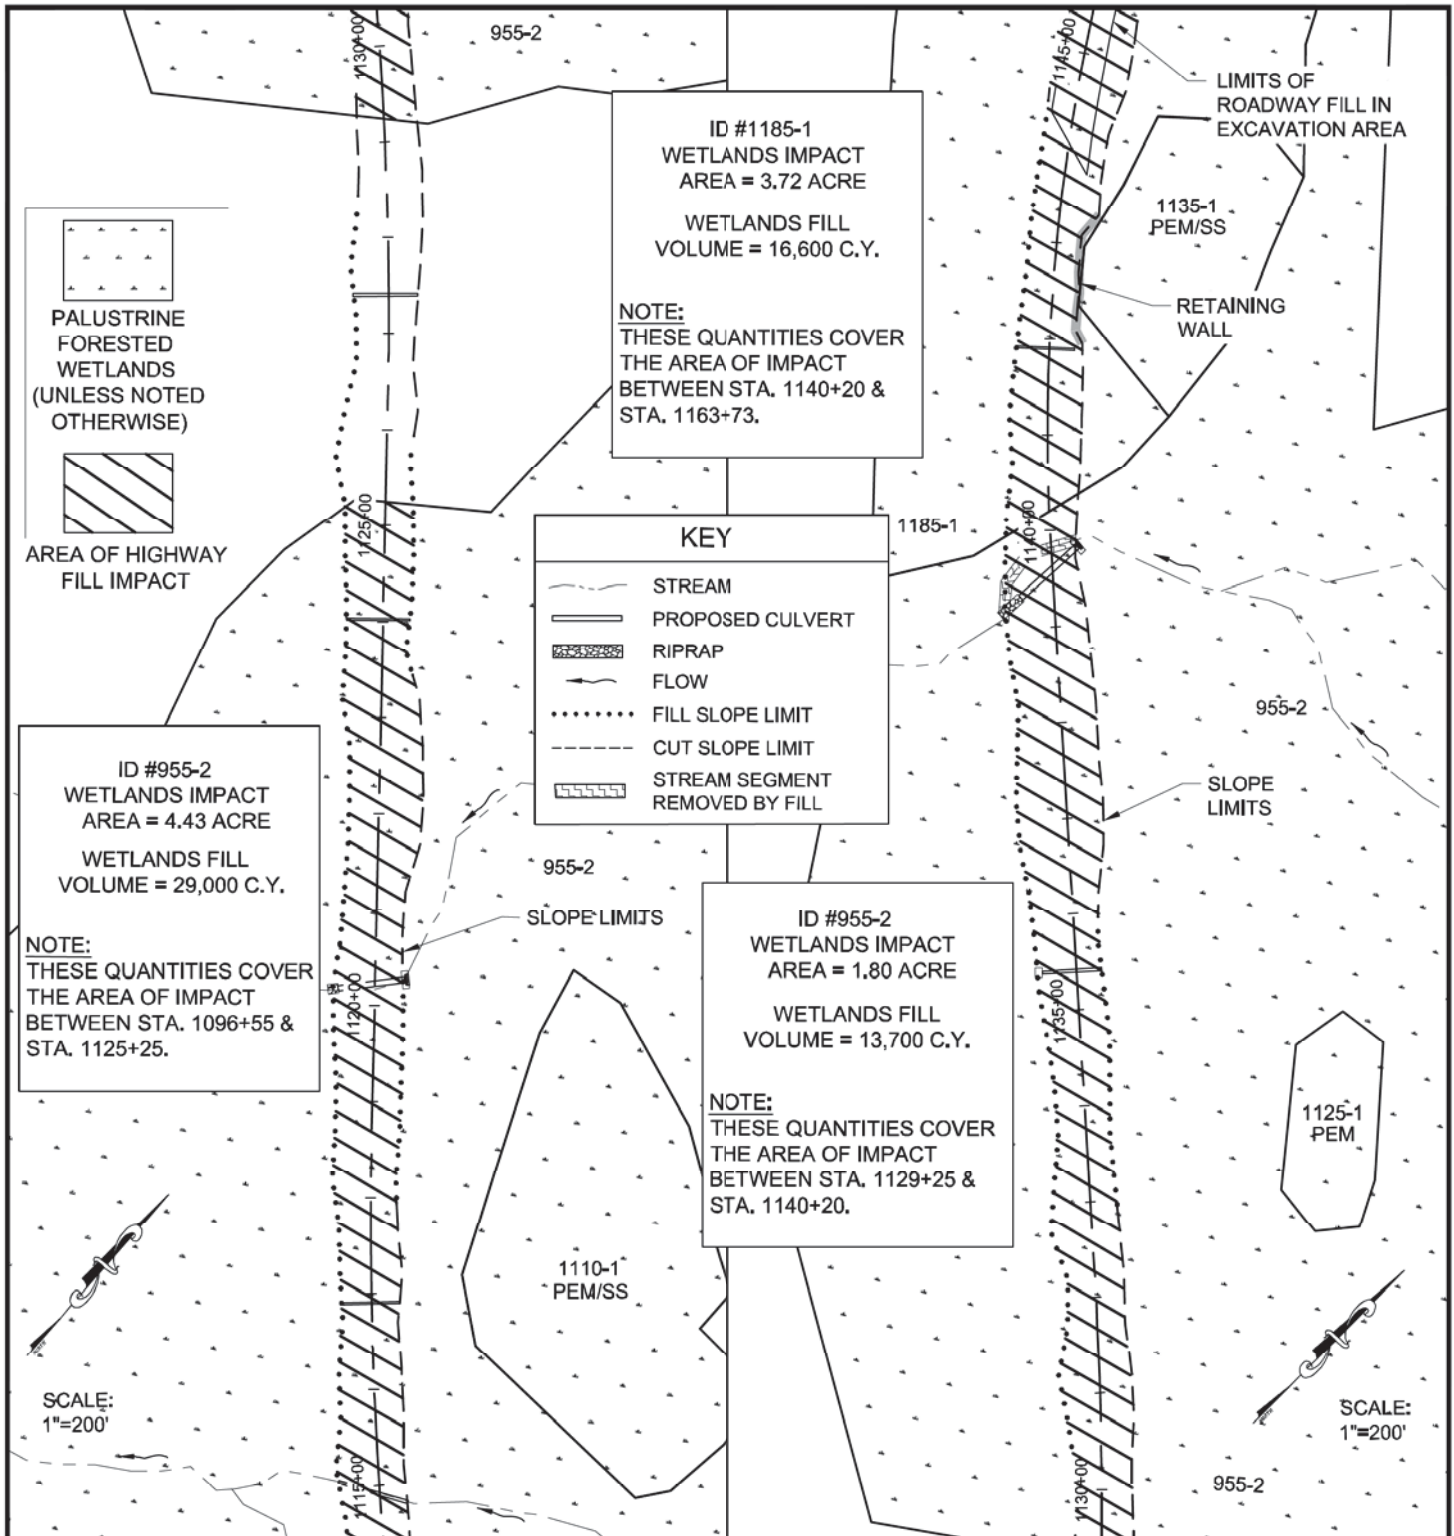

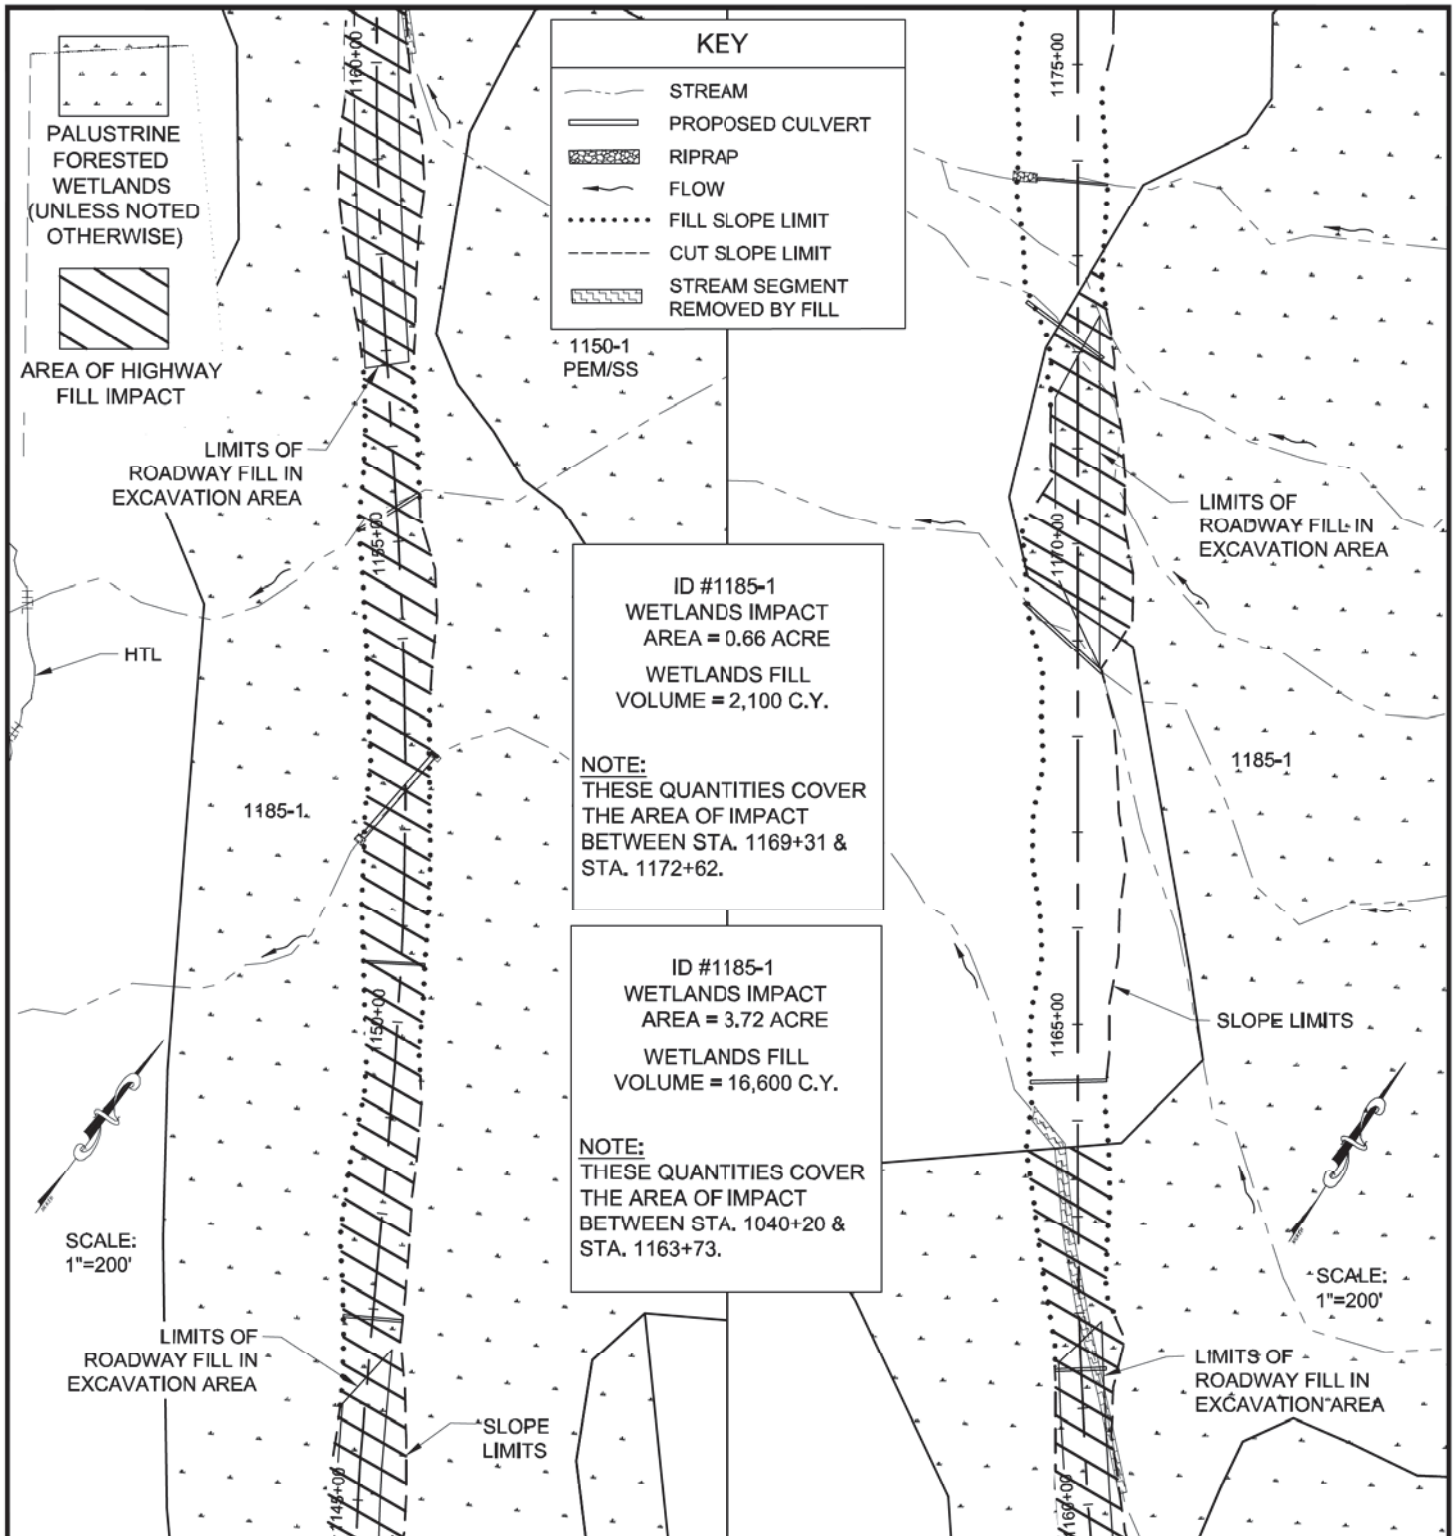

ADJACENT PROPERTY OWNERS:

1. U.S. FOREST SERVICE AND OTHERS, VARIES

WATER BODY:

LYNN CANAL AND BERNERS BAY

Palustrine Wetlands Areas and Stream Crossings

APPLICATION BY:
ALASKA STATE DEPT. OF TRANSPORTATION
AND PUBLIC FACILITIES
S.E. REGION DESIGN & ENGINEERING SERVICES


JUNEAU ACCESS IMPROVEMENTS
FILE #: POA - 2006 - 597 - 2

AT: JUNEAU, ALASKA

LOCATED IN: T. 35 S., R. 62 E.,
SECTIONS 19 & 20, C.R.M.

DETAIL PLAN SHEETS
DATE: October 2014

SHEET **65** OF **93**

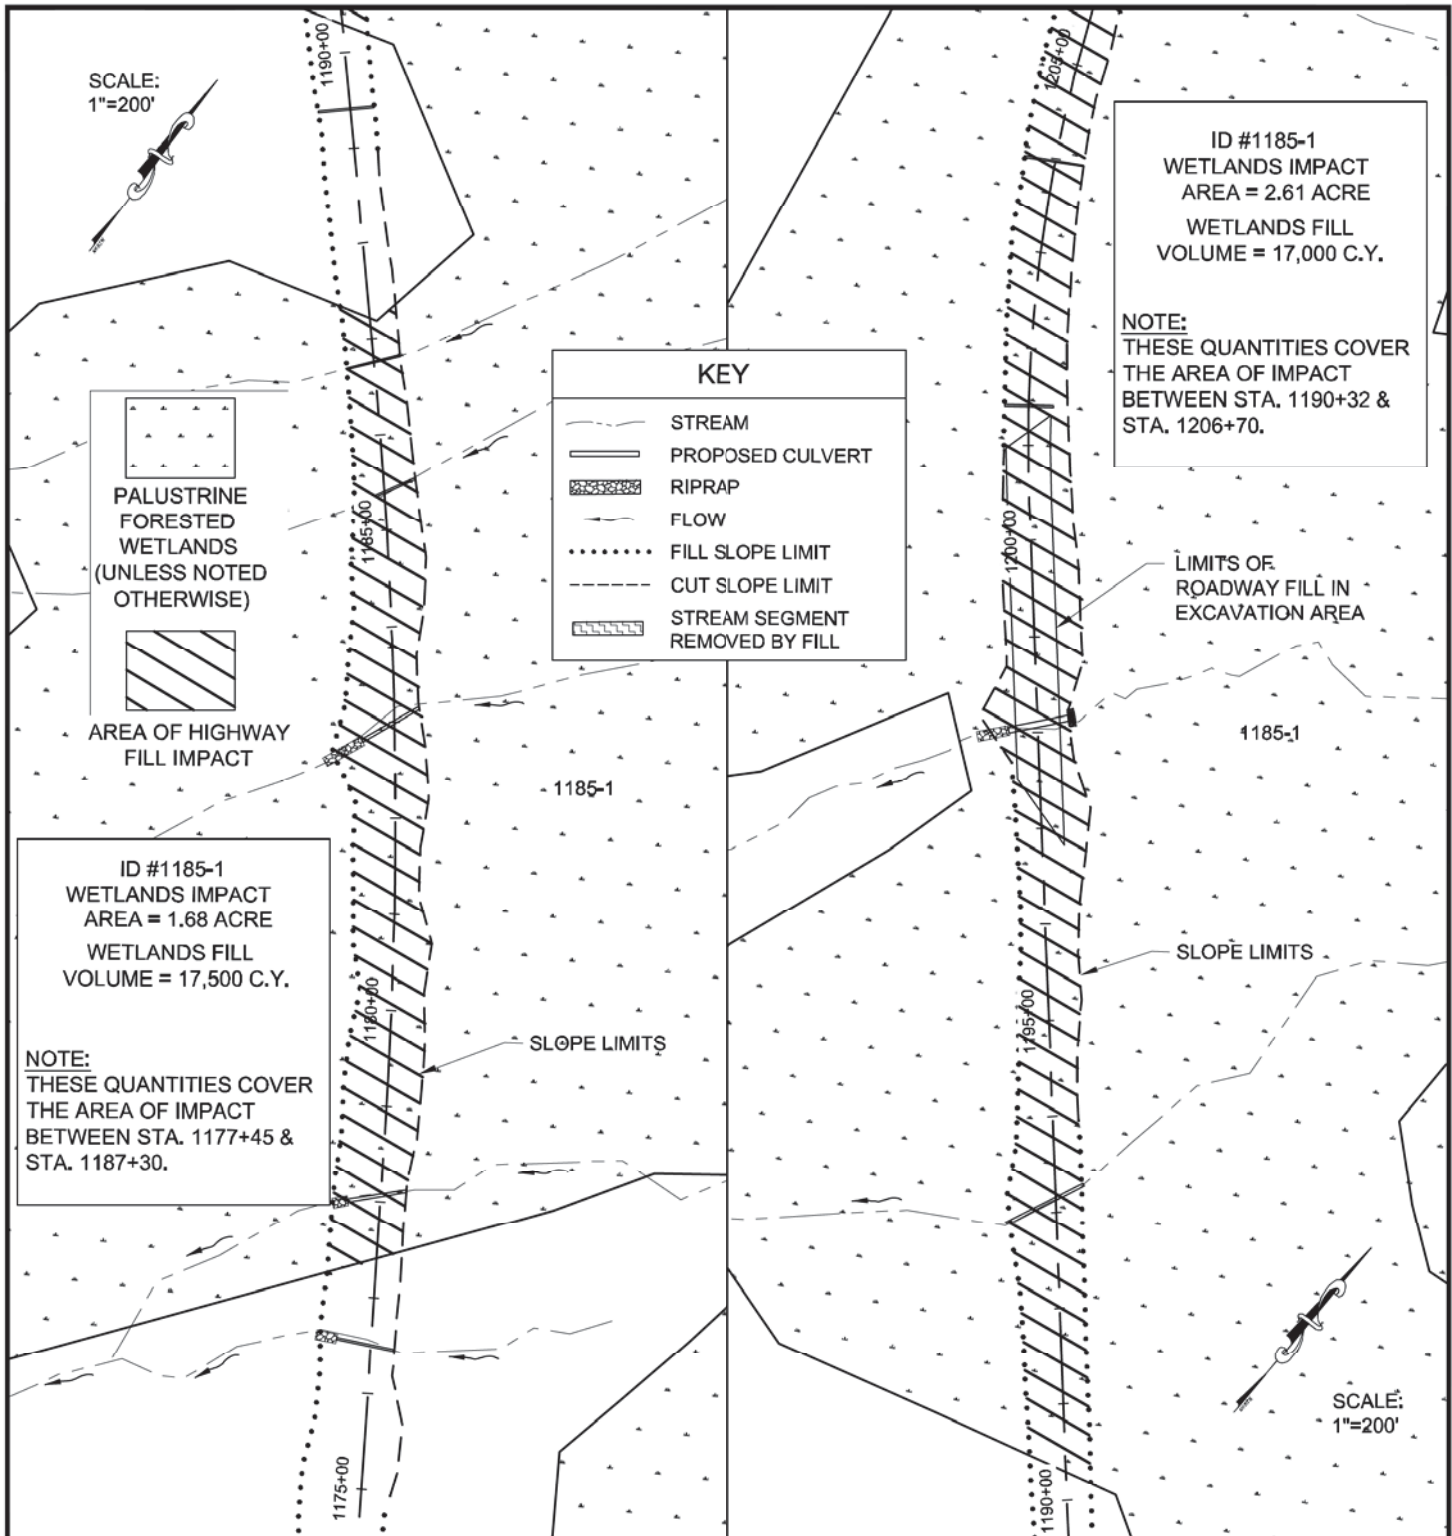

ADJACENT PROPERTY OWNERS:

1. U.S. FOREST SERVICE AND OTHERS, VARIES

WATER BODY:

LYNN CANAL AND BERNERS BAY

**Palustrine Wetlands
Areas and
Stream Crossings**

APPLICATION BY:
ALASKA STATE DEPT. OF TRANSPORTATION
AND PUBLIC FACILITIES
S.E. REGION DESIGN & ENGINEERING SERVICES


JUNEAU ACCESS IMPROVEMENTS
FILE #: POA - 2006 - 597 - 2

AT: JUNEAU, ALASKA

LOCATED IN: T. 35 S., R. 62 E.,
SECTIONS 18, 19 & 20, C.R.M.

DETAIL PLAN SHEETS
DATE: October 2014

SHEET **66** OF **93**

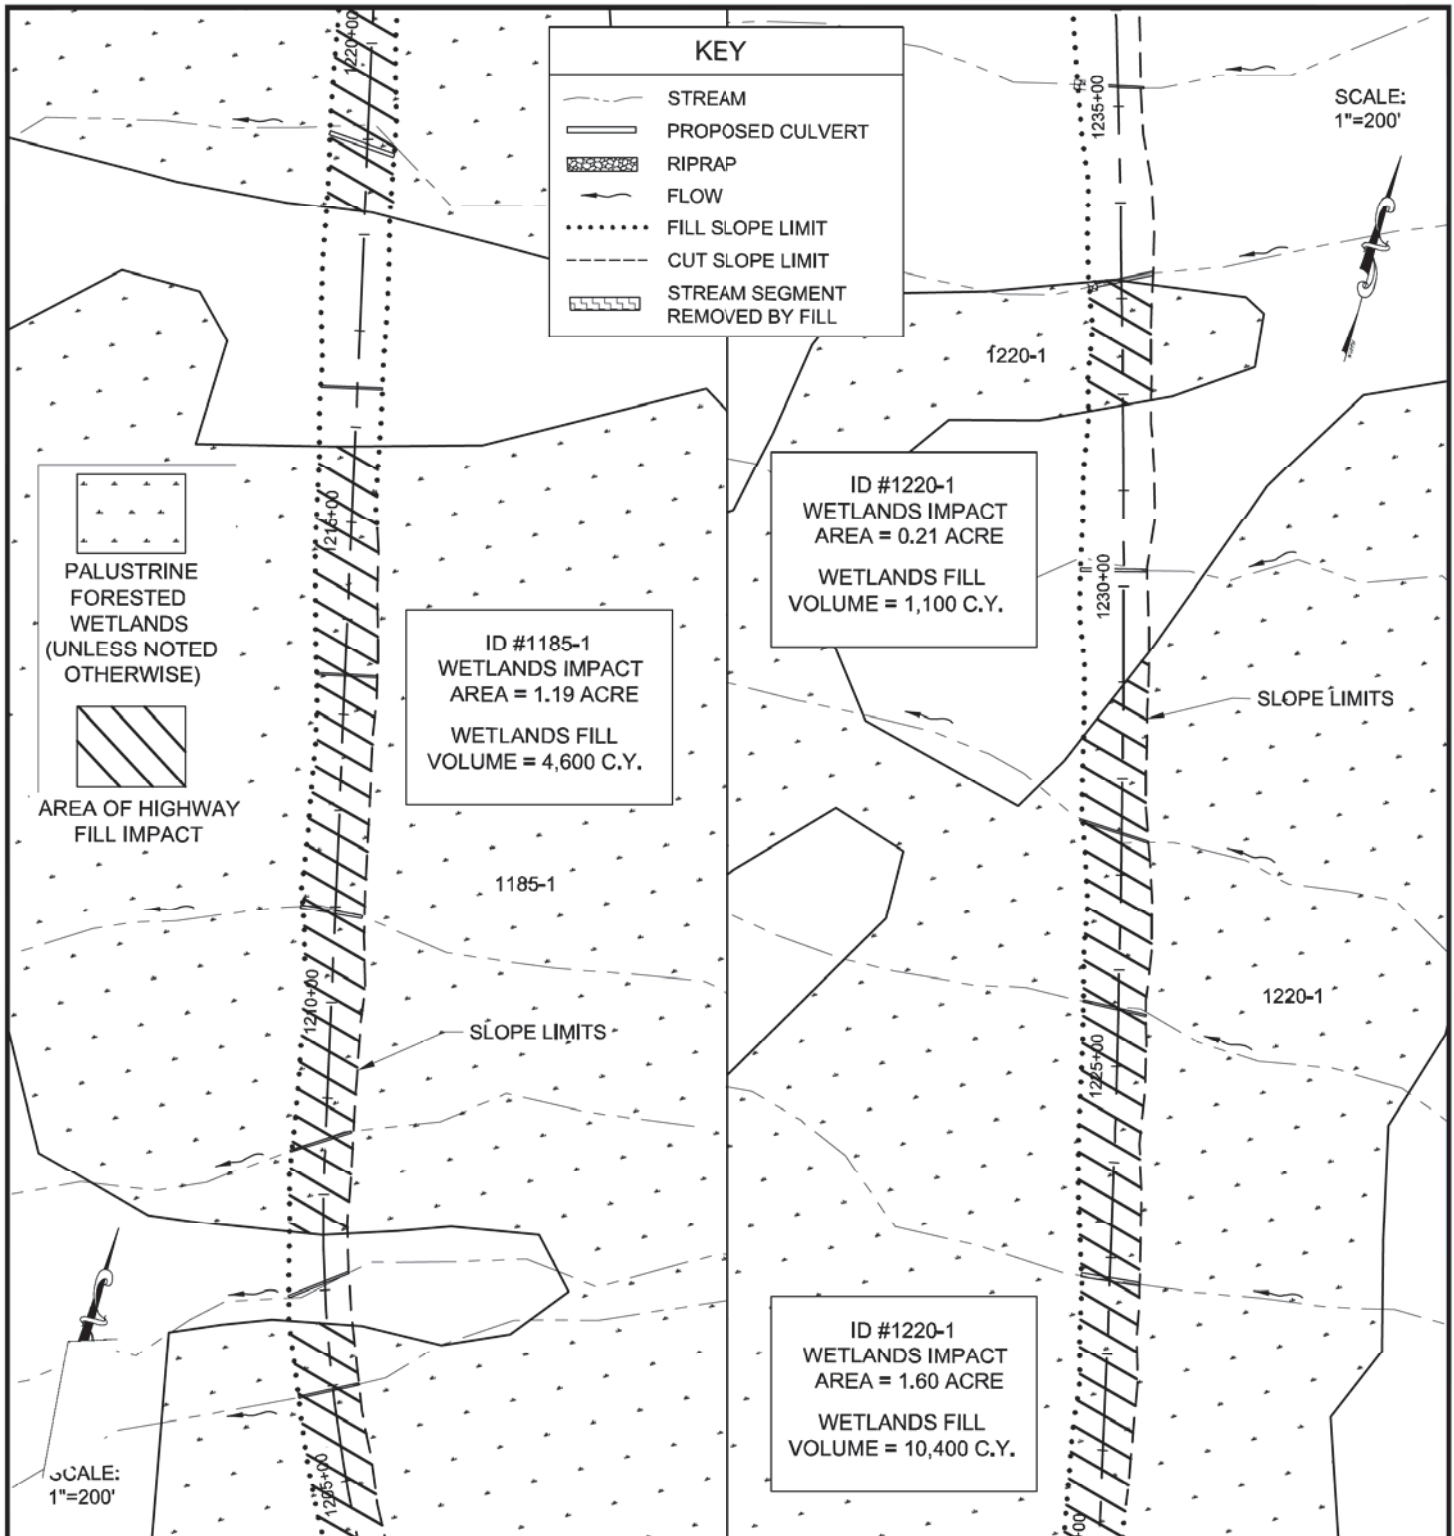

ADJACENT PROPERTY OWNERS:

1. U.S. FOREST SERVICE AND OTHERS, VARIES

WATER BODY:

LYNN CANAL AND BERNERS BAY

**Palustrine Wetlands
Areas and
Stream Crossings**

APPLICATION BY:
ALASKA STATE DEPT. OF TRANSPORTATION
AND PUBLIC FACILITIES
S.E. REGION DESIGN & ENGINEERING SERVICES


JUNEAU ACCESS IMPROVEMENTS
FILE # : POA - 2006 - 597 - 2

AT: JUNEAU, ALASKA

LOCATED IN: T. 35 S. R. 62 E., SECT. 18, C.R.M.

DETAIL PLAN SHEETS
DATE: October 2014

SHEET **67** OF **93**

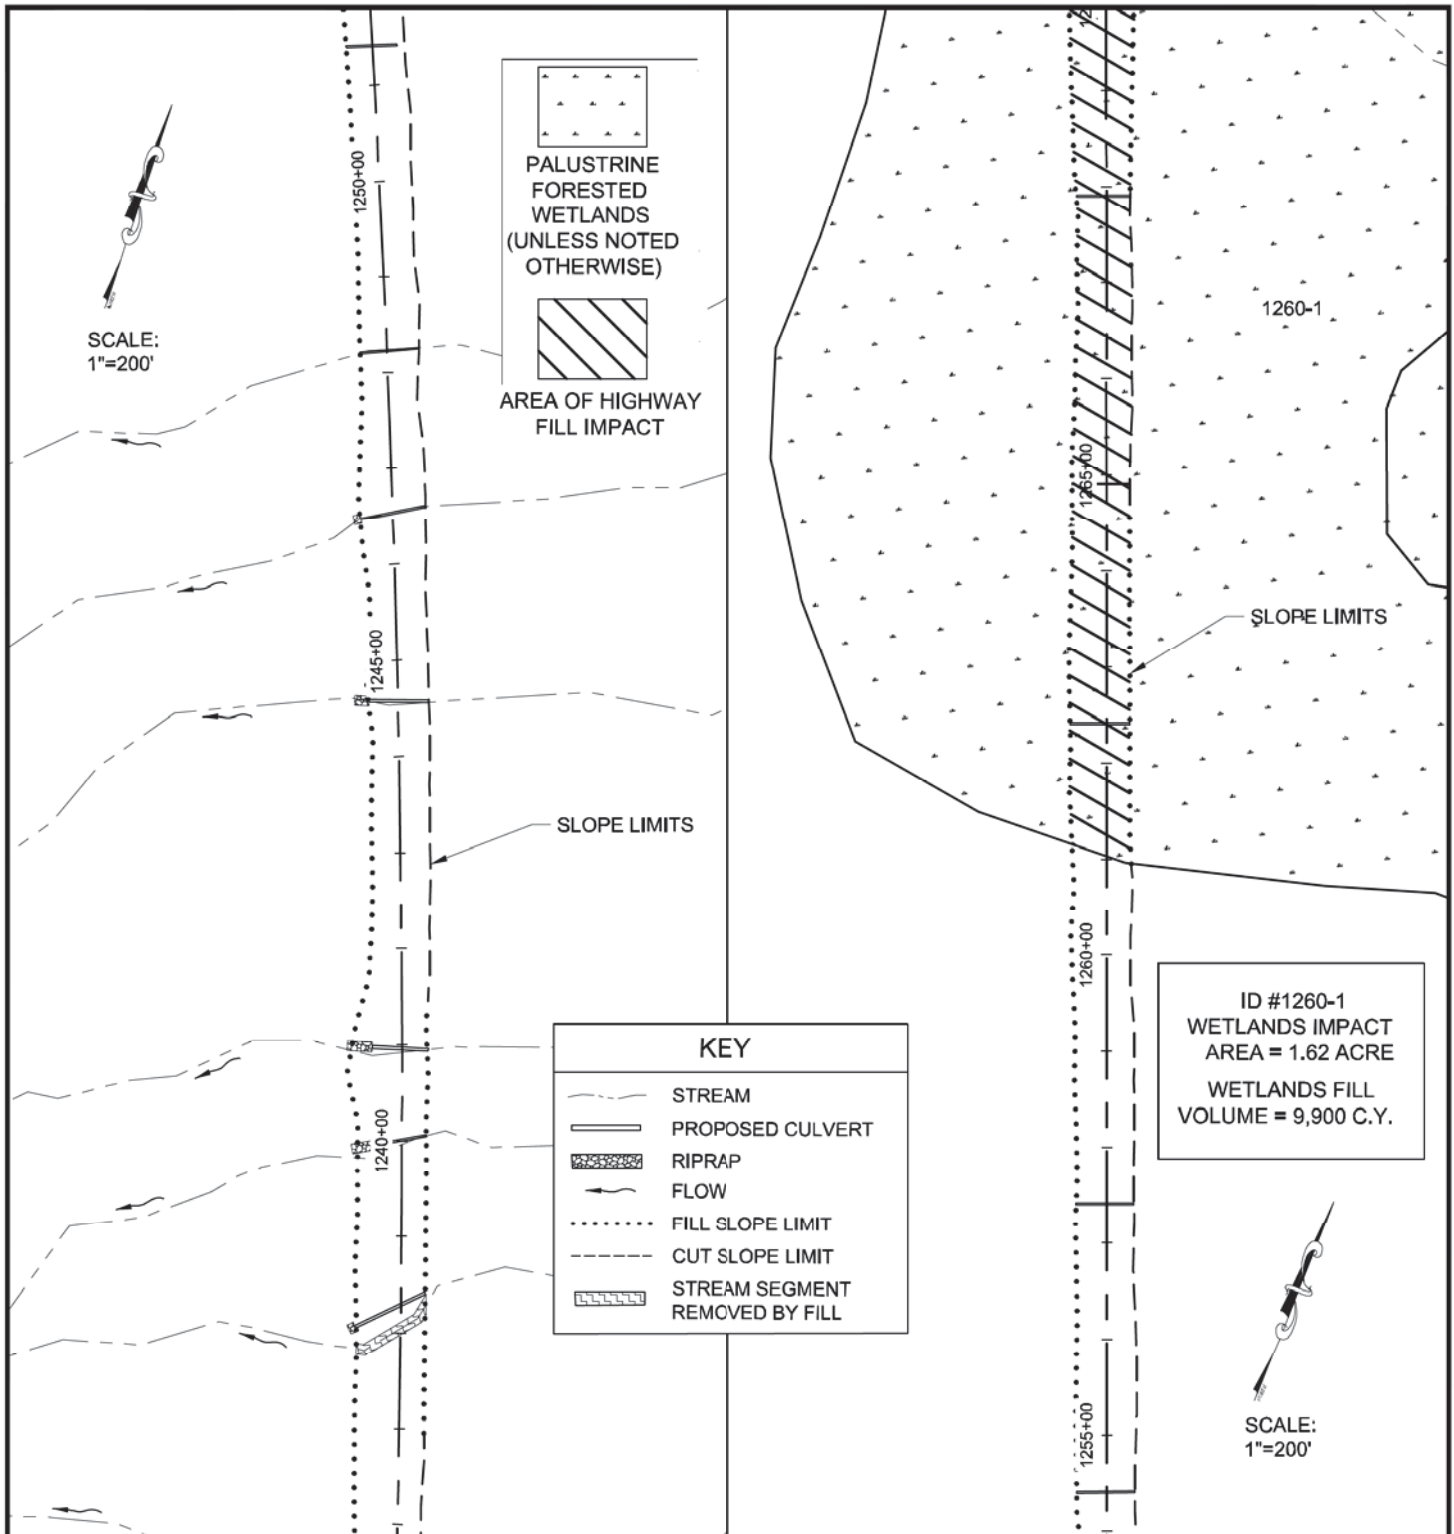

ADJACENT PROPERTY OWNERS:

1. U.S. FOREST SERVICE AND OTHERS, VARIES

WATER BODY:

LYNN CANAL AND BERNERS BAY

**Palustrine Wetlands
Areas and
Stream Crossings**

APPLICATION BY:
ALASKA STATE DEPT. OF TRANSPORTATION
AND PUBLIC FACILITIES
S.E. REGION DESIGN & ENGINEERING SERVICES


JUNEAU ACCESS IMPROVEMENTS
FILE #: POA - 2006 - 597 - 2

AT: JUNEAU, ALASKA

LOCATED IN: T. 35 S., R. 62 E.,
SECTIONS 7 & 18, C.R.M.

DETAIL PLAN SHEETS
DATE: October 2014

SHEET **68** OF **93**

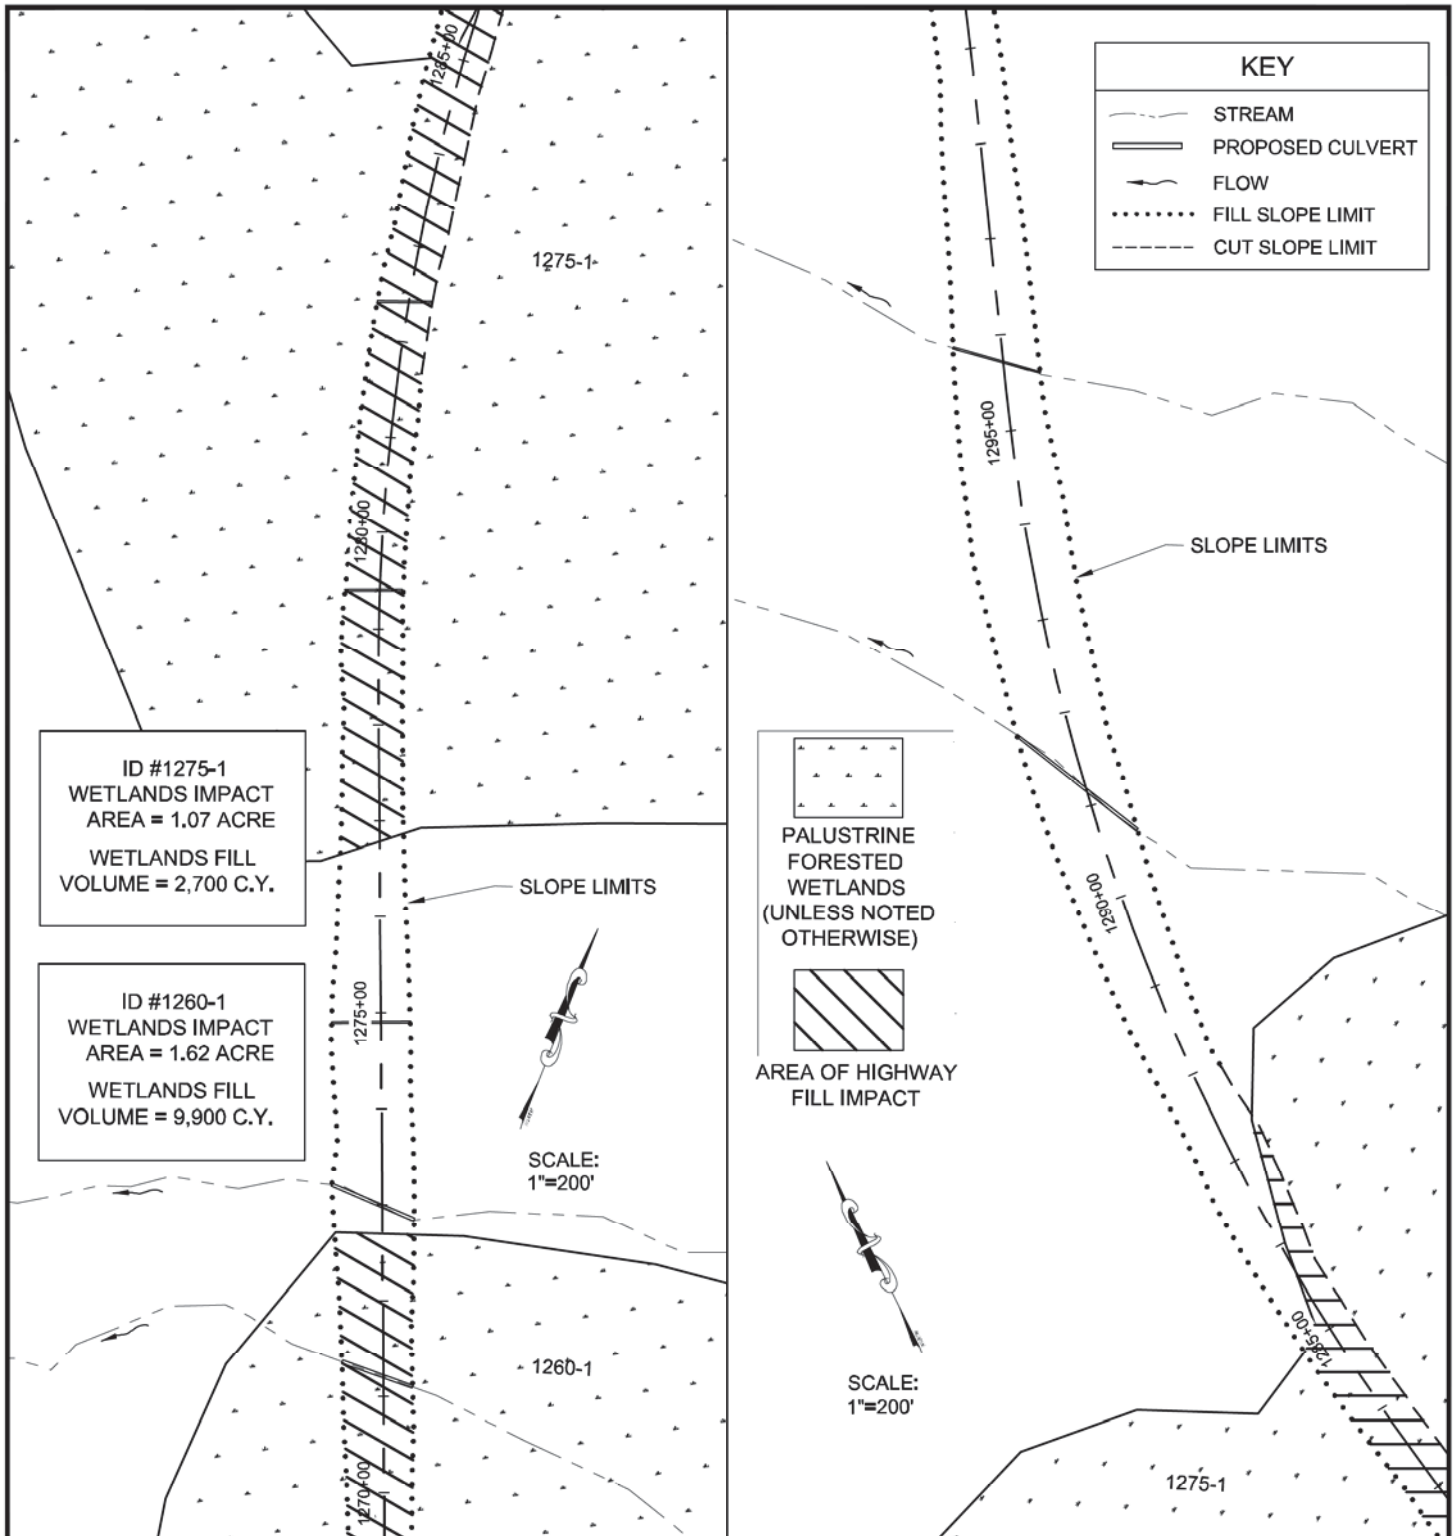

ADJACENT PROPERTY OWNERS:

1. U.S. FOREST SERVICE AND OTHERS, VARIES

WATER BODY:

LYNN CANAL AND BERNERS BAY

**Palustrine Wetlands
Areas and
Stream Crossings**

APPLICATION BY:
ALASKA STATE DEPT. OF TRANSPORTATION
AND PUBLIC FACILITIES
S.E. REGION DESIGN & ENGINEERING SERVICES


JUNEAU ACCESS IMPROVEMENTS
FILE #: POA - 2006 - 597 - 2

AT: JUNEAU, ALASKA

LOCATED IN: T. 35 S., R. 62 E.,
SECTIONS 6 & 7, C.R.M.

DETAIL PLAN SHEETS
DATE: October 2014

SHEET **69** OF **93**

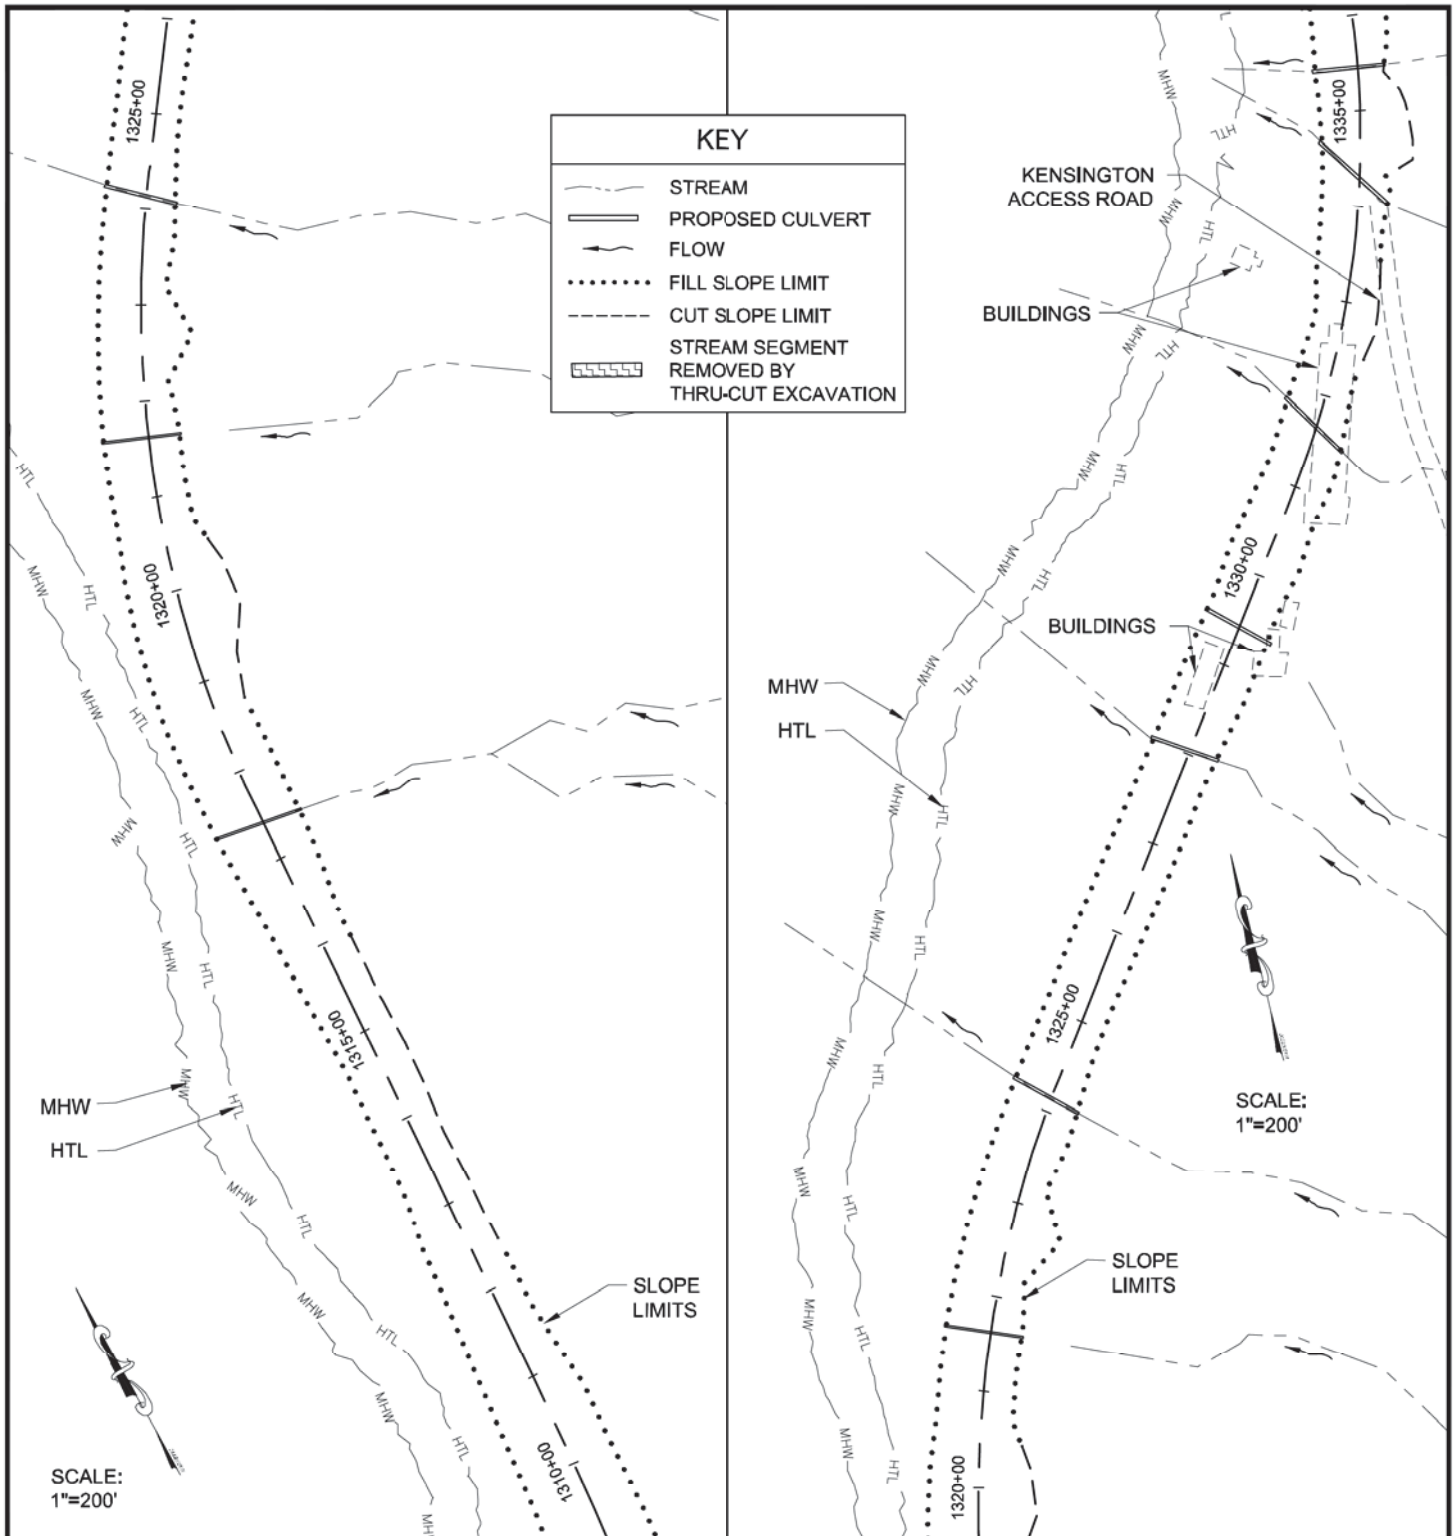

ADJACENT PROPERTY OWNERS:

1. U.S. FOREST SERVICE AND OTHERS, VARIES
2. COEUR ALASKA, INC.

WATER BODY:

LYNN CANAL AND BERNERS BAY

Stream Crossings

APPLICATION BY:
ALASKA STATE DEPT. OF TRANSPORTATION
AND PUBLIC FACILITIES
S.E. REGION DESIGN & ENGINEERING SERVICES


JUNEAU ACCESS IMPROVEMENTS
FILE #: POA - 2006 - 597 - 2

AT: JUNEAU, ALASKA

LOCATED IN: T. 35 S., R. 62 E.,
SECTIONS 3 & 6, C.R.M.

DETAIL PLAN SHEETS
DATE: October 2014

SHEET **71** OF **93**

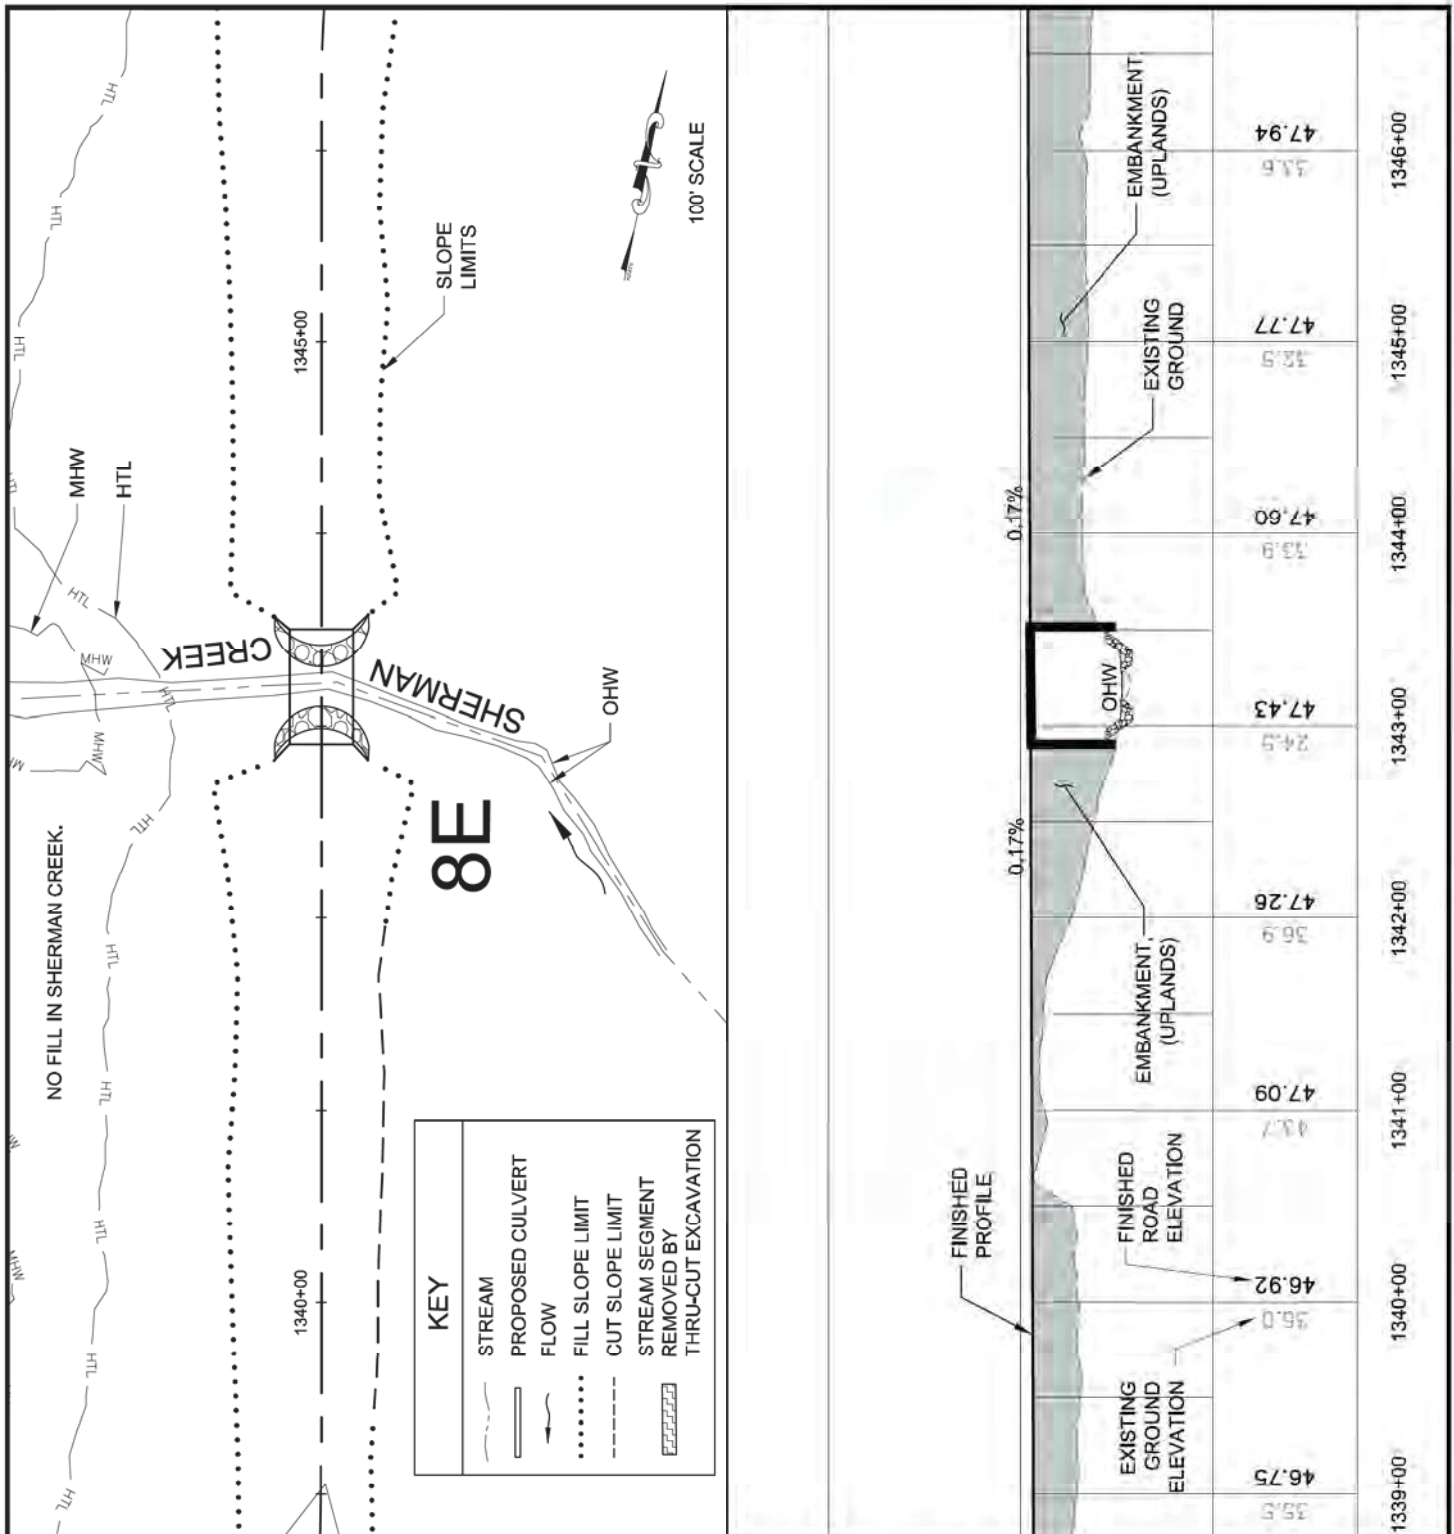**ADJACENT PROPERTY OWNERS:**

1. U.S. FOREST SERVICE AND OTHERS, VARIES
2. COEUR ALASKA, INC.

WATER BODY:

LYNN CANAL AND BERNERS BAY

Sherman Creek Bridge Bridge No. 8E

APPLICATION BY:
ALASKA STATE DEPT. OF TRANSPORTATION
AND PUBLIC FACILITIES
S.E. REGION DESIGN & ENGINEERING SERVICES


JUNEAU ACCESS IMPROVEMENTS FILE # : POA - 2006 - 597 - 2


AT: JUNEAU, ALASKA

LOCATED IN: T. 35 S., R. 62 E., SECT. 6, C.R.M.

DETAIL PLAN SHEETS
DATE: October 2014

SHEET **72** OF **93**

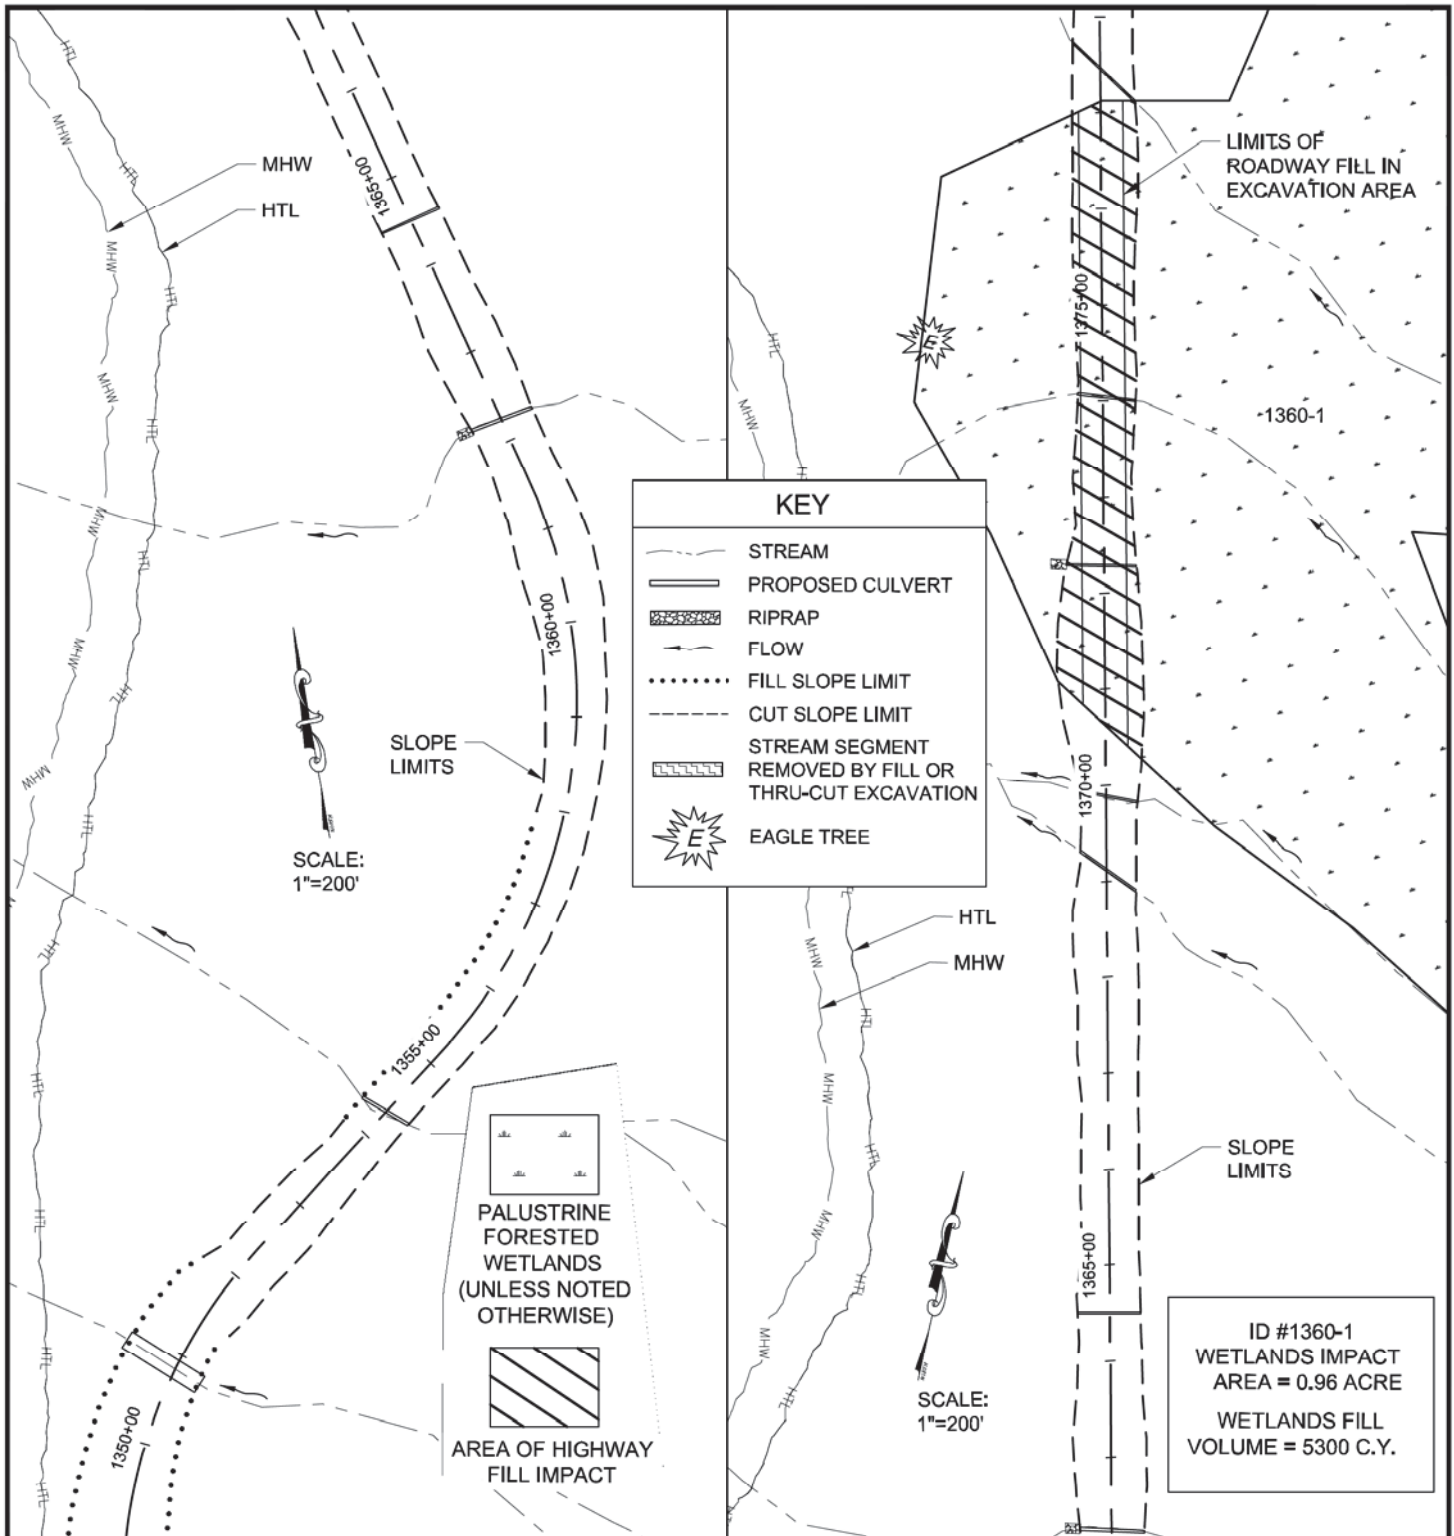

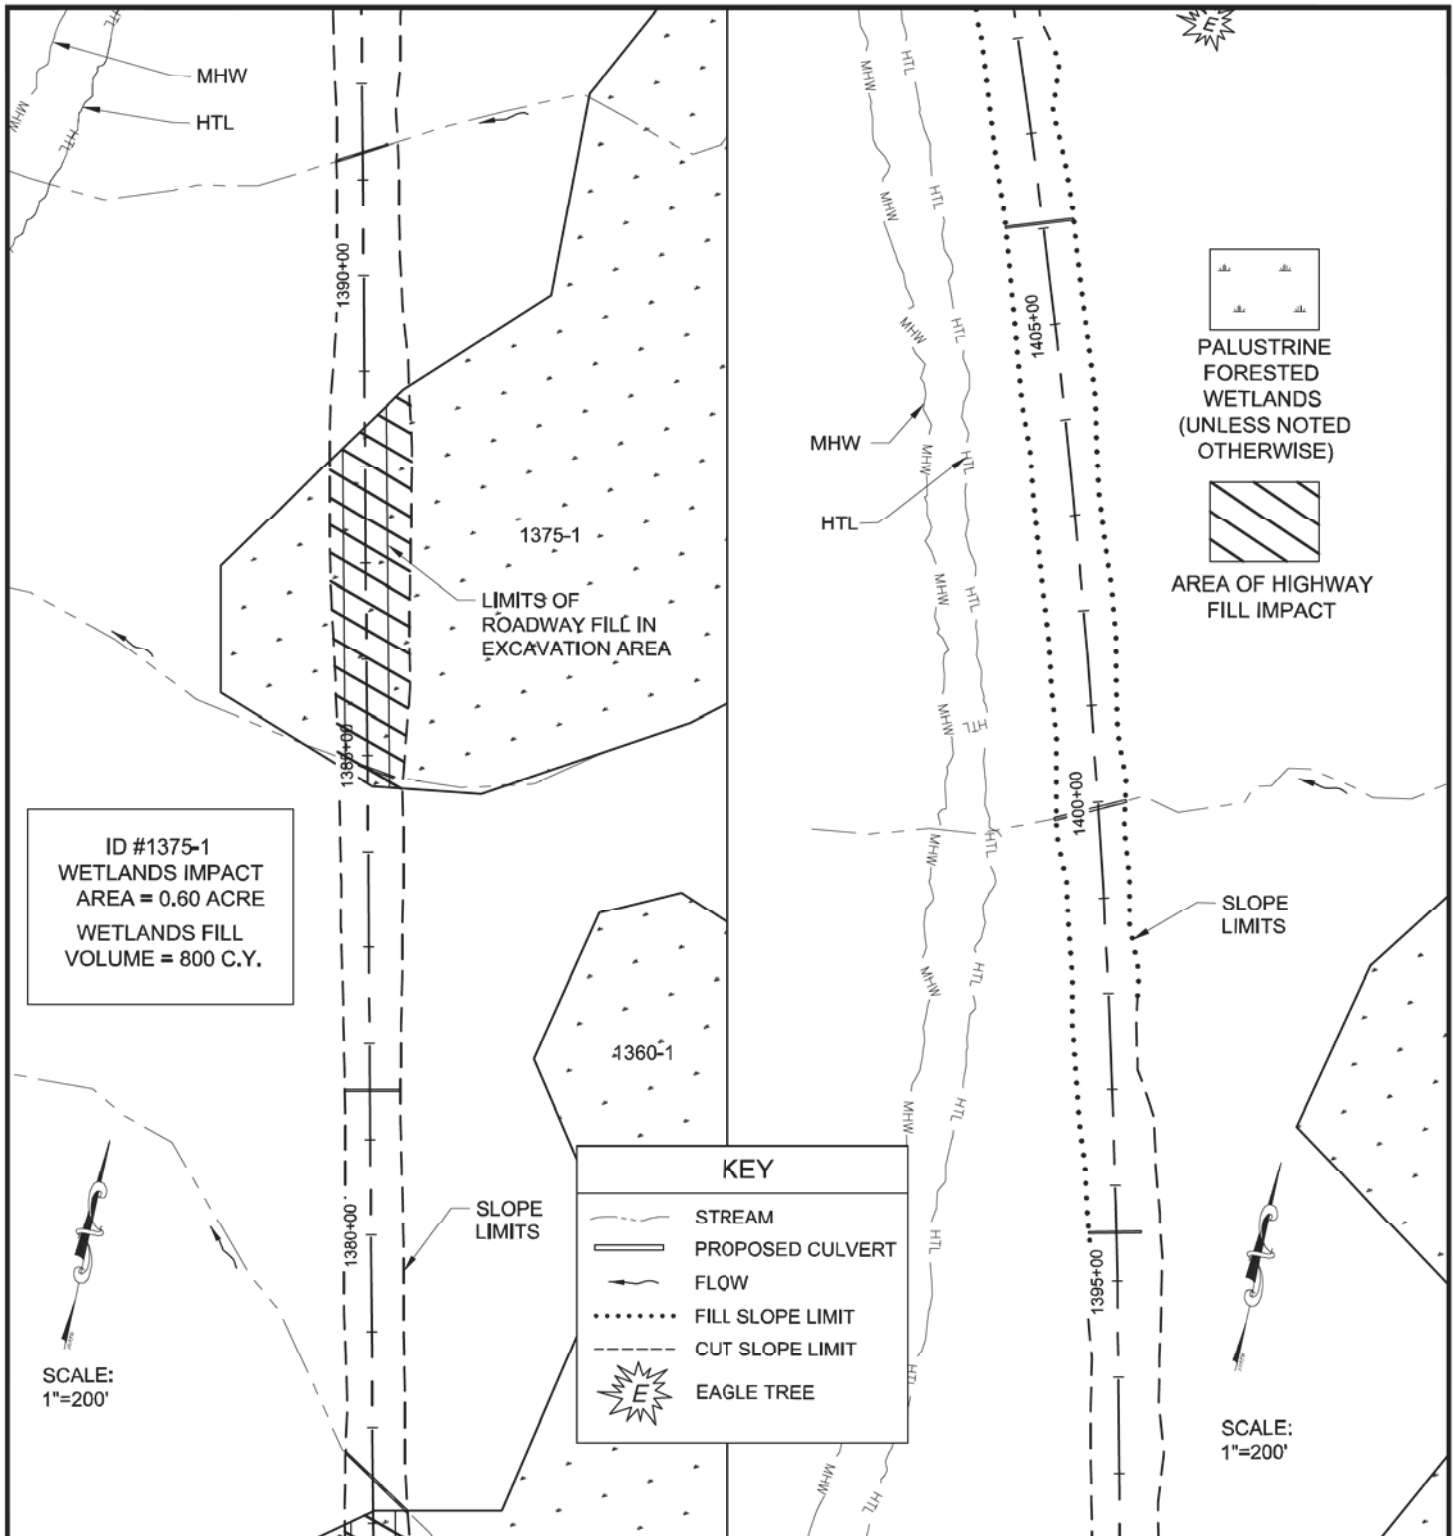

ADJACENT PROPERTY OWNERS:

1. U.S. FOREST SERVICE AND OTHERS, VARIES

WATER BODY:

LYNN CANAL AND BERNERS BAY

**Palustrine Wetlands
Areas and
Stream Crossings**

APPLICATION BY:
ALASKA STATE DEPT. OF TRANSPORTATION
AND PUBLIC FACILITIES
S.E. REGION DESIGN & ENGINEERING SERVICES


JUNEAU ACCESS IMPROVEMENTS
FILE #: POA - 2006 - 597 - 2

AT: JUNEAU, ALASKA

LOCATED IN: T. 34 S., R. 62 E.,
SECTIONS 30 & 31, C.R.M.

DETAIL PLAN SHEETS
DATE: October 2014

SHEET **74** OF **93**

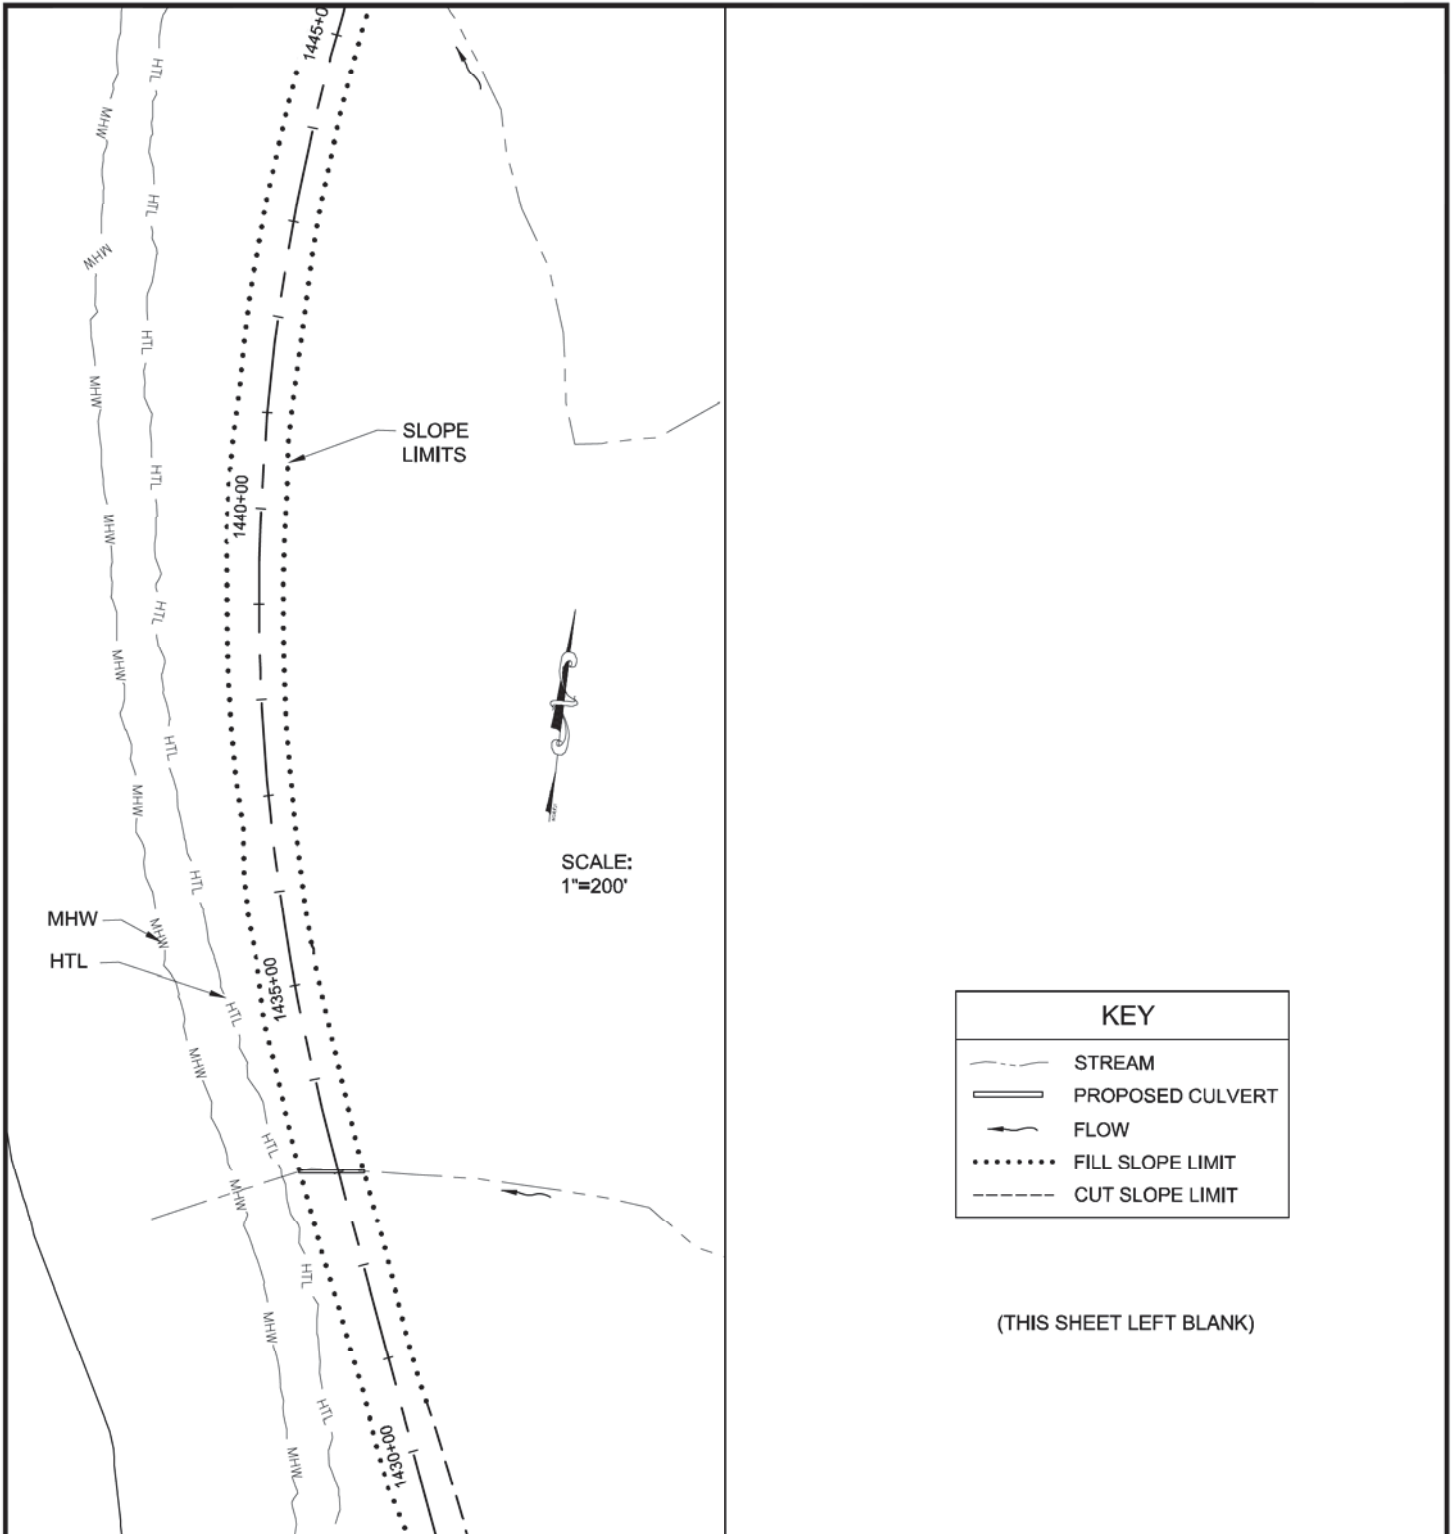

ADJACENT PROPERTY OWNERS:

1. U.S. FOREST SERVICE AND OTHERS, VARIES

WATER BODY:

LYNN CANAL AND BERNERS BAY

**Palustrine Wetlands
Areas and
Stream Crossings**

APPLICATION BY:
ALASKA STATE DEPT. OF TRANSPORTATION
AND PUBLIC FACILITIES
S.E. REGION DESIGN & ENGINEERING SERVICES


JUNEAU ACCESS IMPROVEMENTS
FILE # : POA - 2006 - 597 - 2

AT: JUNEAU, ALASKA

LOCATED IN: T. 34 S., R. 62 E.,
SECTIONS 30 & 31, C.R.M.

DETAIL PLAN SHEETS
DATE: October 2014

SHEET **75** OF **93**

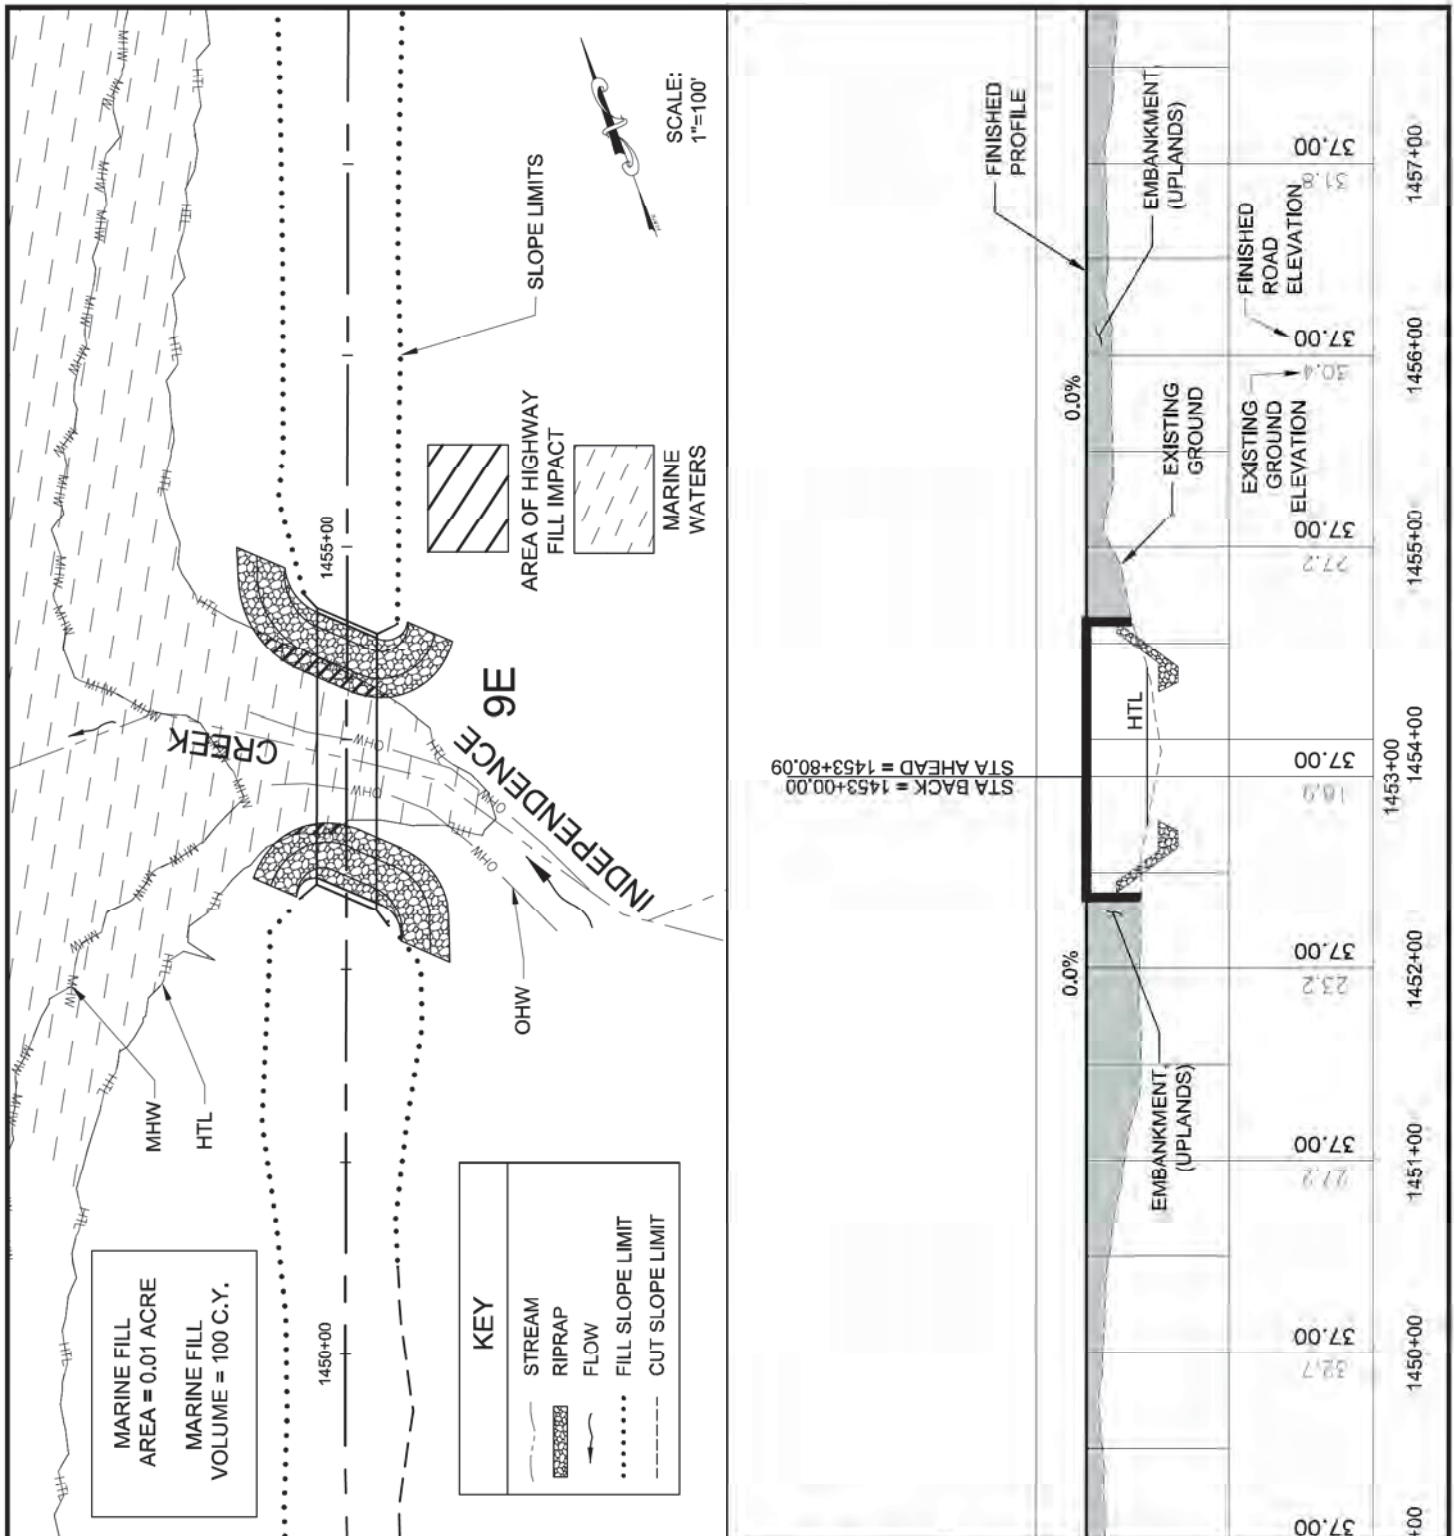**ADJACENT PROPERTY OWNERS:**

1. U.S. FOREST SERVICE AND OTHERS, VARIES
2. A.D.N.R.

WATER BODY:

LYNN CANAL AND BERNERS BAY

Marine Water Fill at Independence Creek Bridge Bridge No. 9E

APPLICATION BY:
ALASKA STATE DEPT. OF TRANSPORTATION
AND PUBLIC FACILITIES
S.E. REGION DESIGN & ENGINEERING SERVICES


JUNEAU ACCESS IMPROVEMENTS
FILE #: POA - 2006 - 597 - 2

AT: JUNEAU, ALASKA

LOCATED IN: T. 34 S., R. 62 E., SECT. 30, C.R.M.

DETAIL PLAN SHEETS
DATE: October 2014

SHEET **76** OF **93**

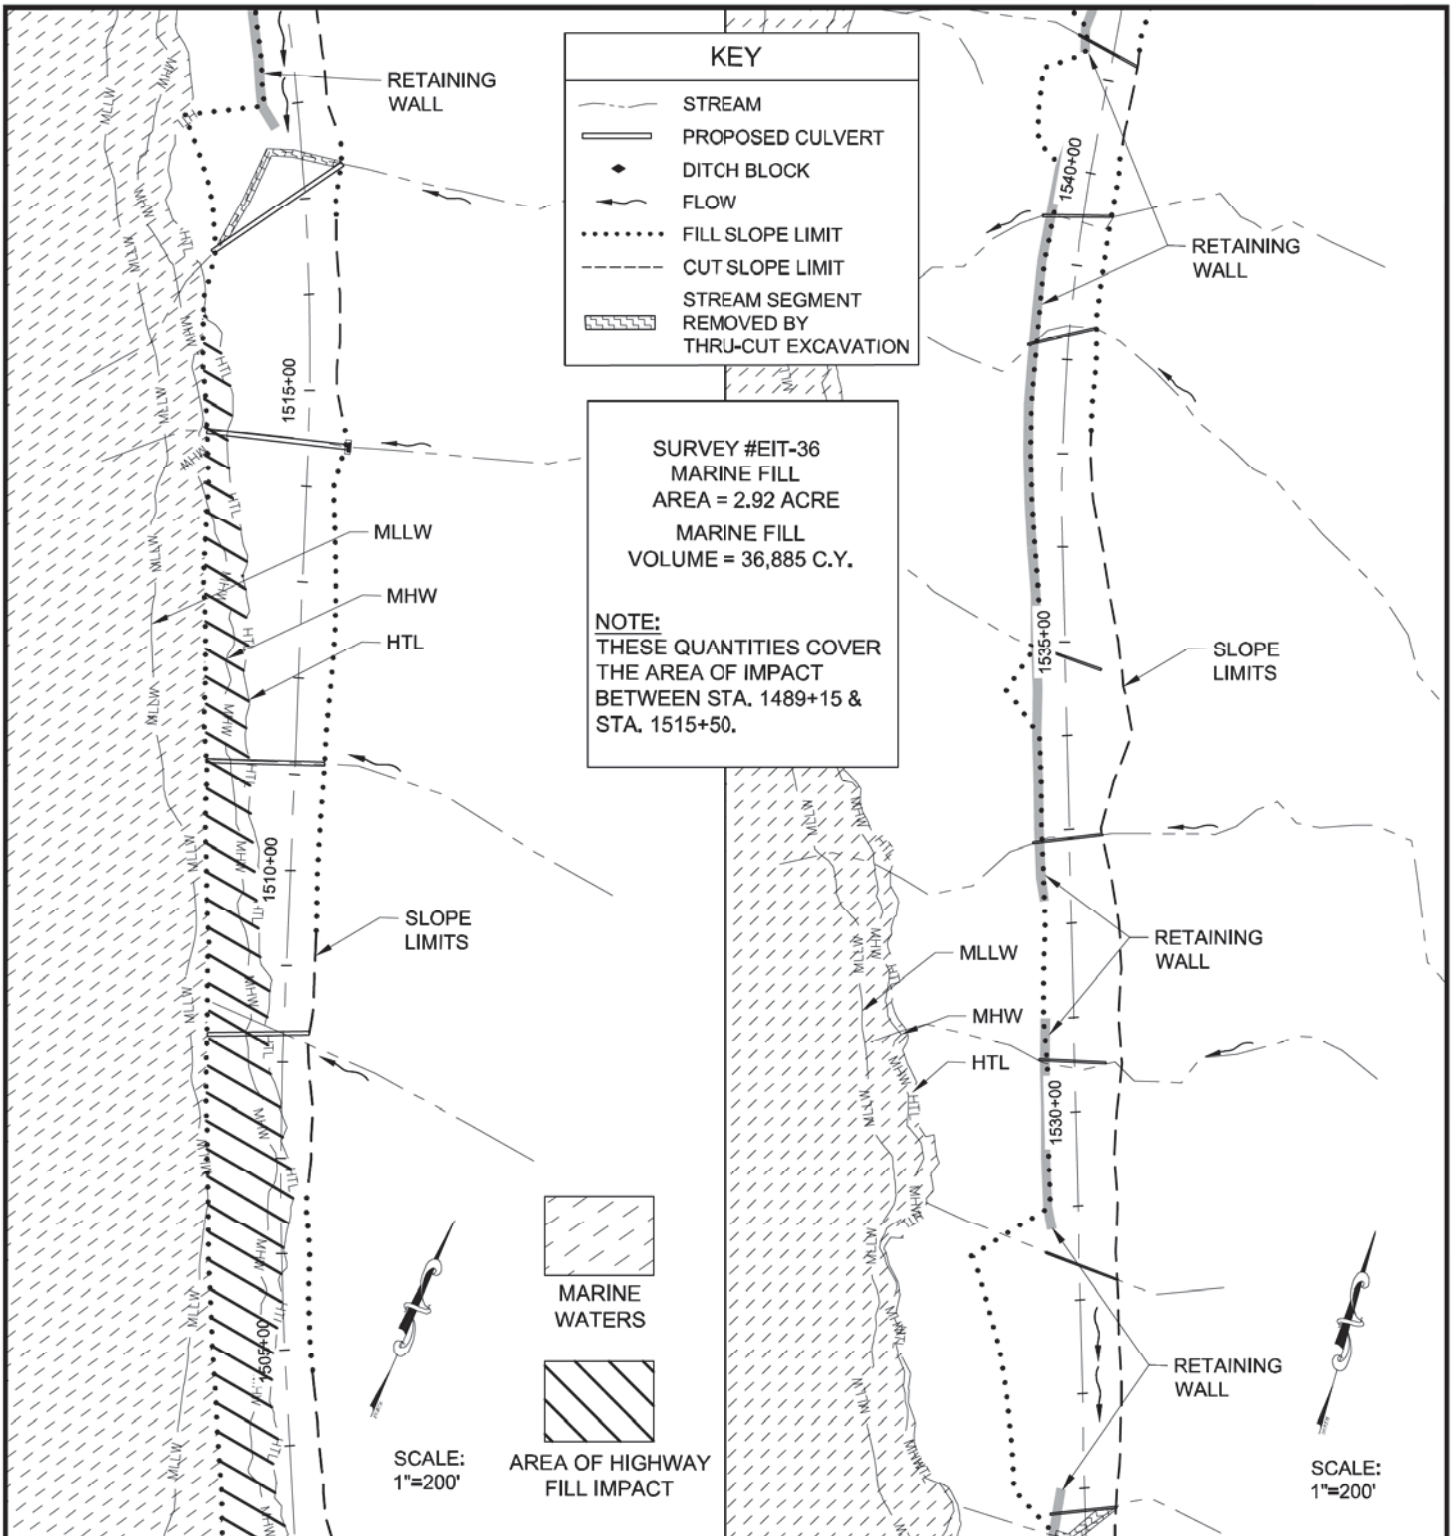

ADJACENT PROPERTY OWNERS:

1. U.S. FOREST SERVICE AND OTHERS, VARIES
2. A.D.N.R.

WATER BODY:

LYNN CANAL AND BERNERS BAY

Marine Water Fills and Stream Crossings

APPLICATION BY:
ALASKA STATE DEPT. OF TRANSPORTATION
AND PUBLIC FACILITIES
S.E. REGION DESIGN & ENGINEERING SERVICES


JUNEAU ACCESS IMPROVEMENTS
FILE #: POA - 2006 - 597 - 2

AT: JUNEAU, ALASKA

LOCATED IN: T. 34 S., R. 61 E.,
SECTIONS 13 & 24, C.R.M.

DETAIL PLAN SHEETS
DATE: October 2014

SHEET **78** OF **93**

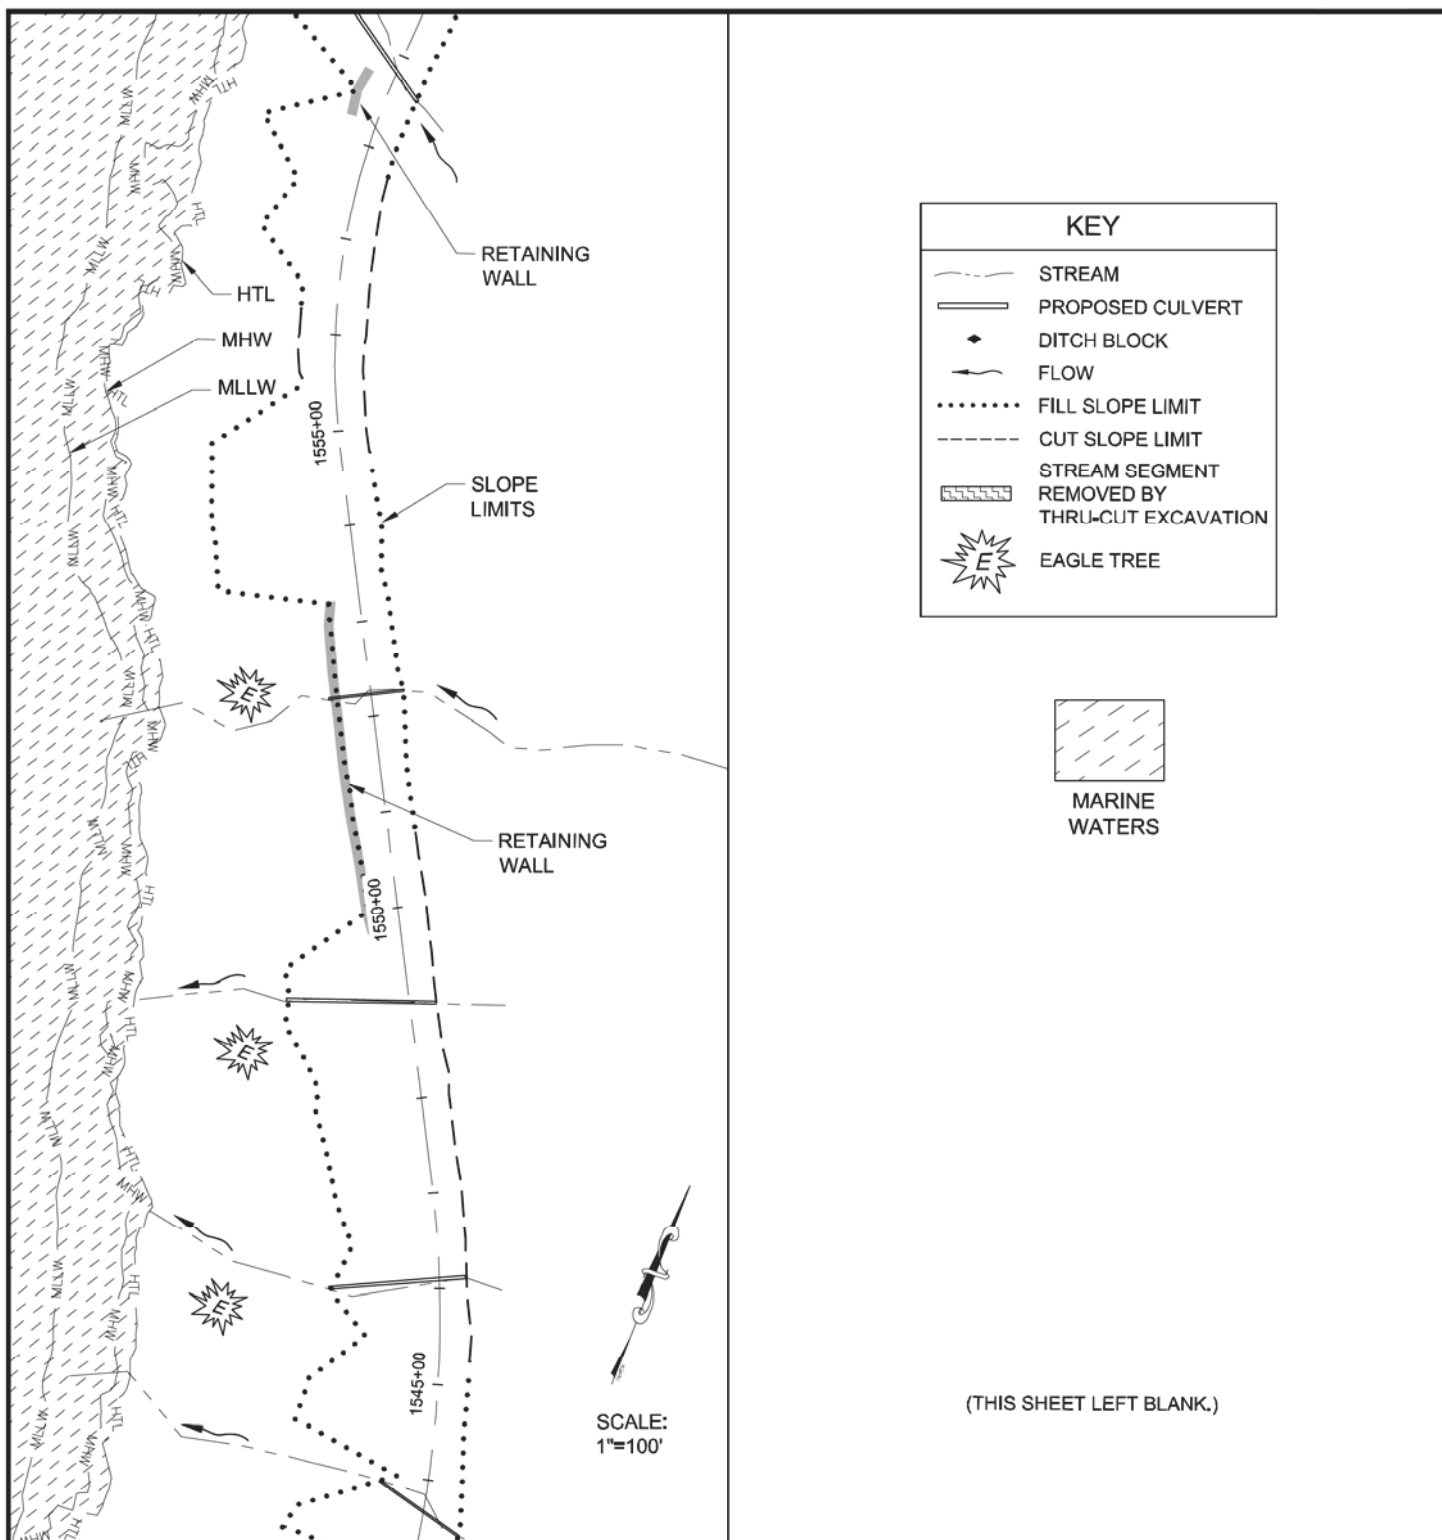**ADJACENT PROPERTY OWNERS:**

1. U.S. FOREST SERVICE AND OTHERS, VARIES
2. A.D.N.R.

WATER BODY:

LYNN CANAL AND BERNERS BAY

Stream Crossings

APPLICATION BY:
ALASKA STATE DEPT. OF TRANSPORTATION
AND PUBLIC FACILITIES
S.E. REGION DESIGN & ENGINEERING SERVICES


JUNEAU ACCESS IMPROVEMENTS
FILE # : POA - 2006 - 597 - 2

AT: JUNEAU, ALASKA

LOCATED IN: T. 34 S., R. 61 E., SECT. 13, C.R.M.

DETAIL PLAN SHEETS
DATE: October 2014

SHEET **79** OF **93**

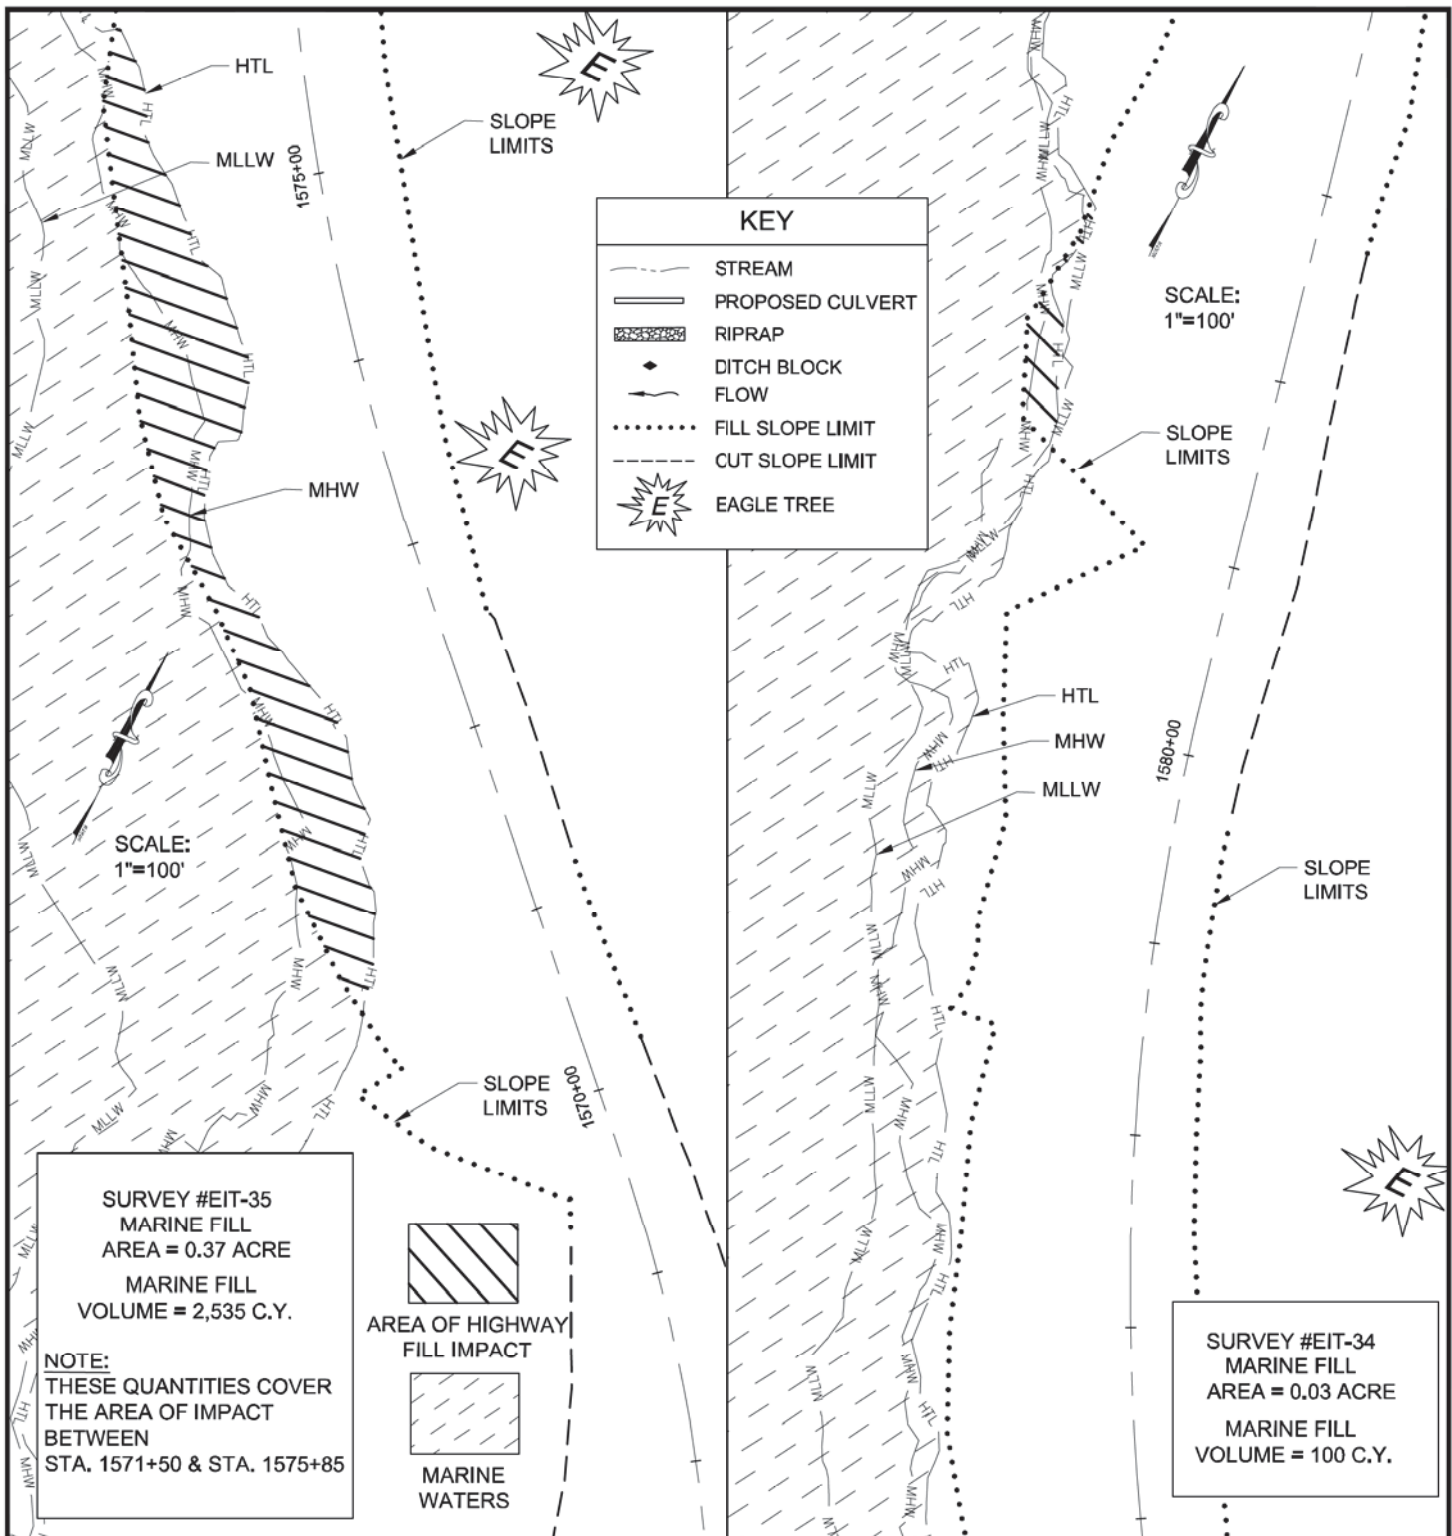

ADJACENT PROPERTY OWNERS:

1. U.S. FOREST SERVICE AND OTHERS, VARIES
2. A.D.N.R.

WATER BODY:

LYNN CANAL AND BERNERS BAY

Marine Waters FIII

APPLICATION BY:
ALASKA STATE DEPT. OF TRANSPORTATION
AND PUBLIC FACILITIES
S.E. REGION DESIGN & ENGINEERING SERVICES


JUNEAU ACCESS IMPROVEMENTS
FILE #: POA - 2006 - 597 - 2

AT: JUNEAU, ALASKA

LOCATED IN: T. 34 S., R. 61 E.,
SECTIONS 7 & 13, C.R.M.

DETAIL PLAN SHEETS
DATE: October 2014

SHEET **80** OF **93**

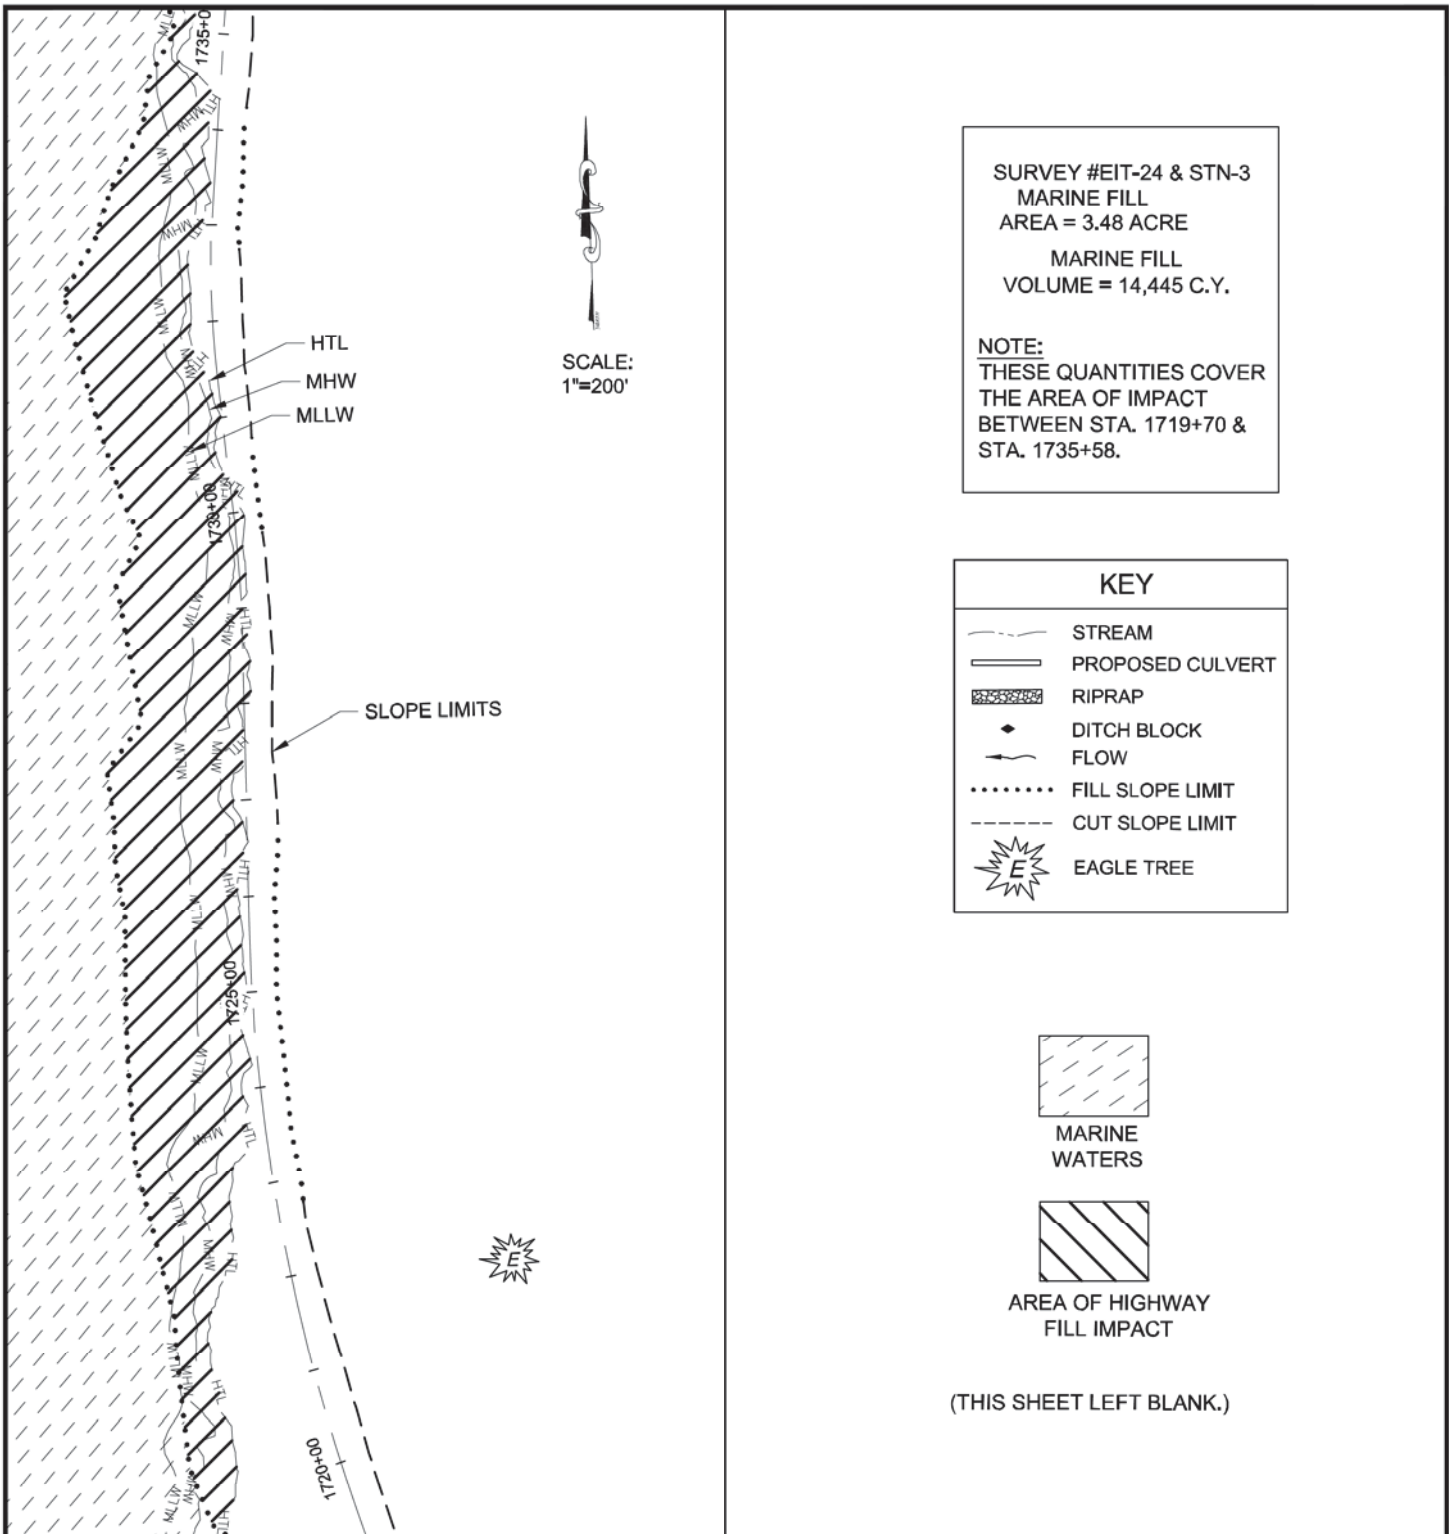

ADJACENT PROPERTY OWNERS:

1. U.S. FOREST SERVICE AND OTHERS, VARIES
2. A.D.N.R.

WATER BODY:

LYNN CANAL AND BERNERS BAY

Marine Water Fills and Sidecast Area

APPLICATION BY:
ALASKA STATE DEPT. OF TRANSPORTATION
AND PUBLIC FACILITIES
S.E. REGION DESIGN & ENGINEERING SERVICES


JUNEAU ACCESS IMPROVEMENTS
FILE #: POA - 2006 - 597 - 2

AT: JUNEAU, ALASKA

LOCATED IN: T. 33 S., R. 61 E.,
SECTION 36, C.R.M.

DETAIL PLAN SHEETS
DATE: October 2014

SHEET **81** OF **93**

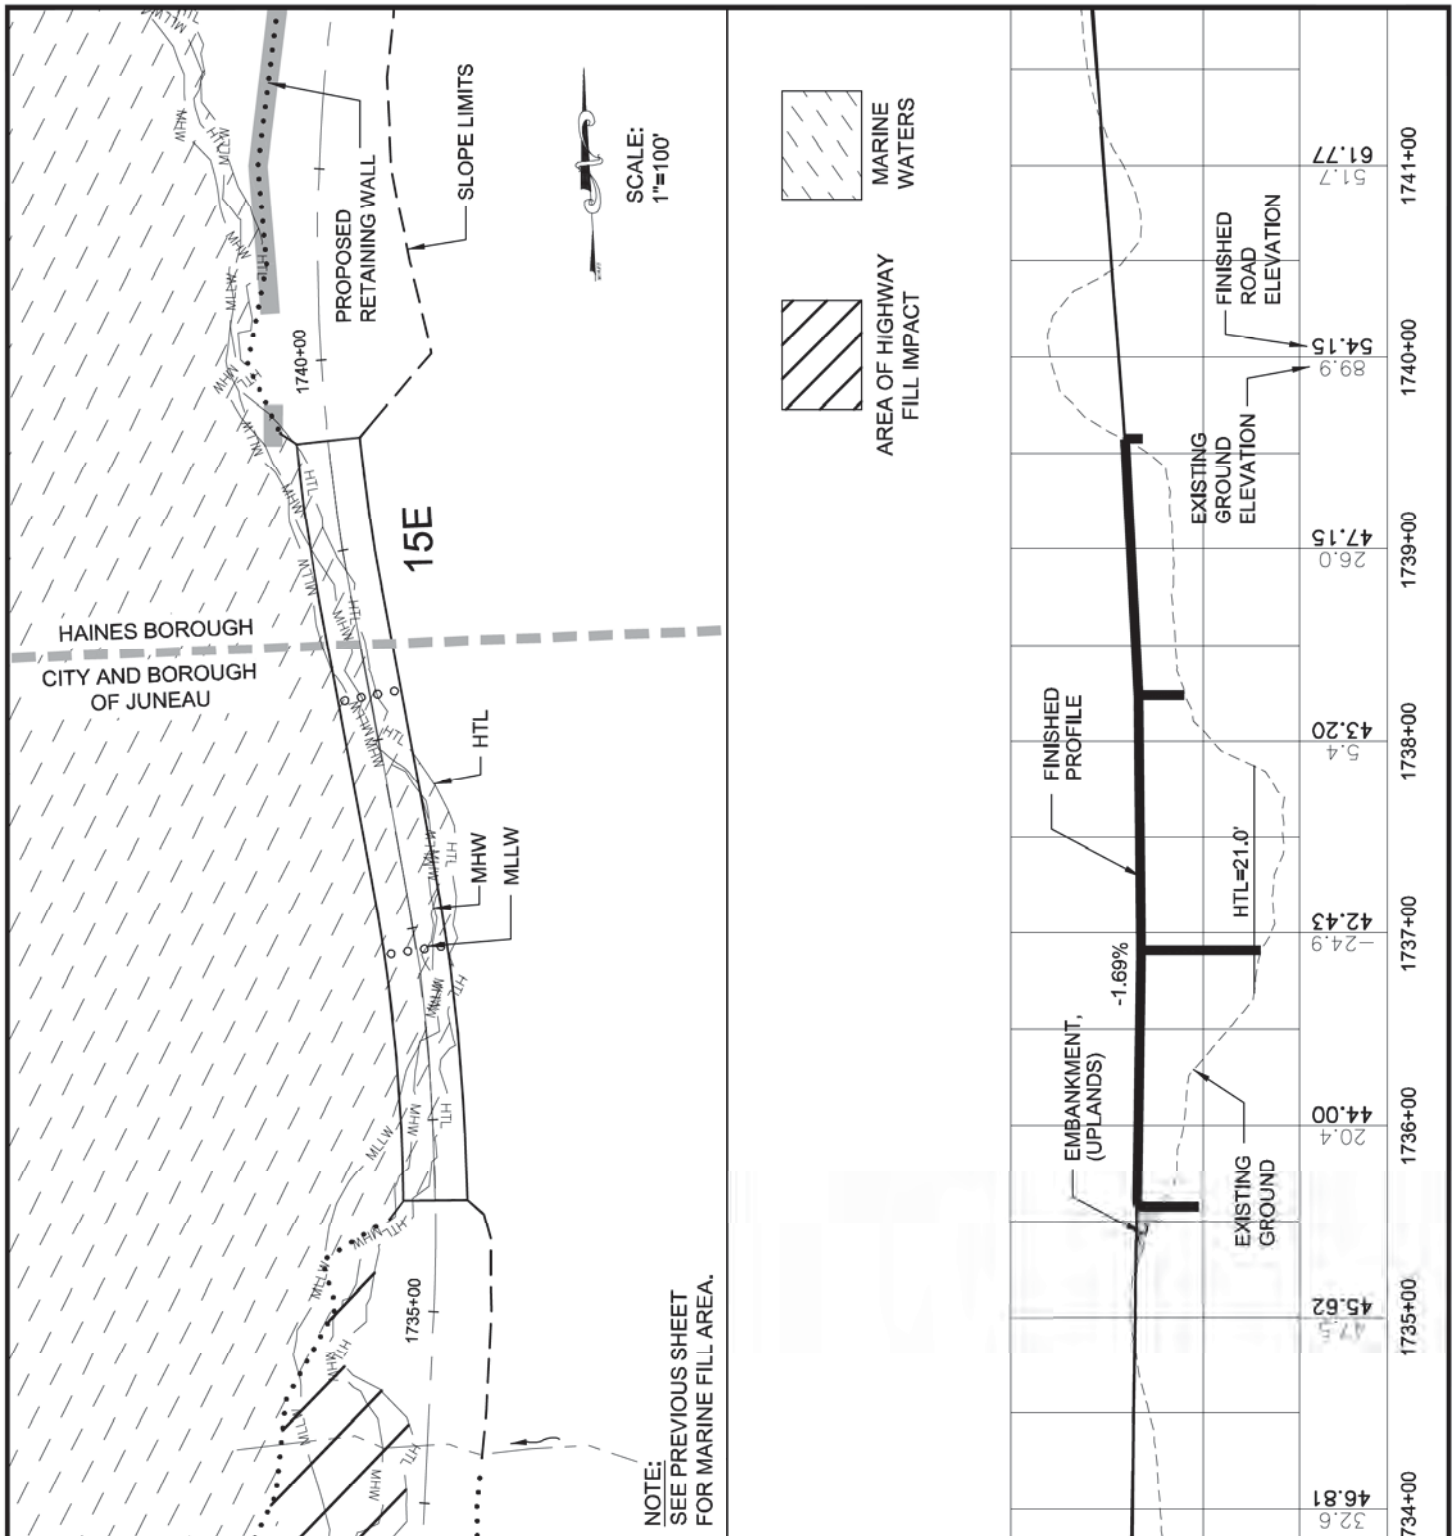**ADJACENT PROPERTY OWNERS:**

1. U.S. FOREST SERVICE AND OTHERS, VARIES
2. A.D.N.R.

WATER BODY:

LYNN CANAL AND BERNERS BAY

Unnamed Creek Bridge Bridge No. 15E

APPLICATION BY:
ALASKA STATE DEPT. OF TRANSPORTATION
AND PUBLIC FACILITIES
S.E. REGION DESIGN & ENGINEERING SERVICES


JUNEAU ACCESS IMPROVEMENTS FILE # : POA - 2006 - 597 - 2

AT: JUNEAU, ALASKA

LOCATED IN: T. 33 S., R. 61 E.,
SECTIONS 25 & 36, C.R.M.

DETAIL PLAN SHEETS
DATE: October 2014

SHEET **82** OF **93**

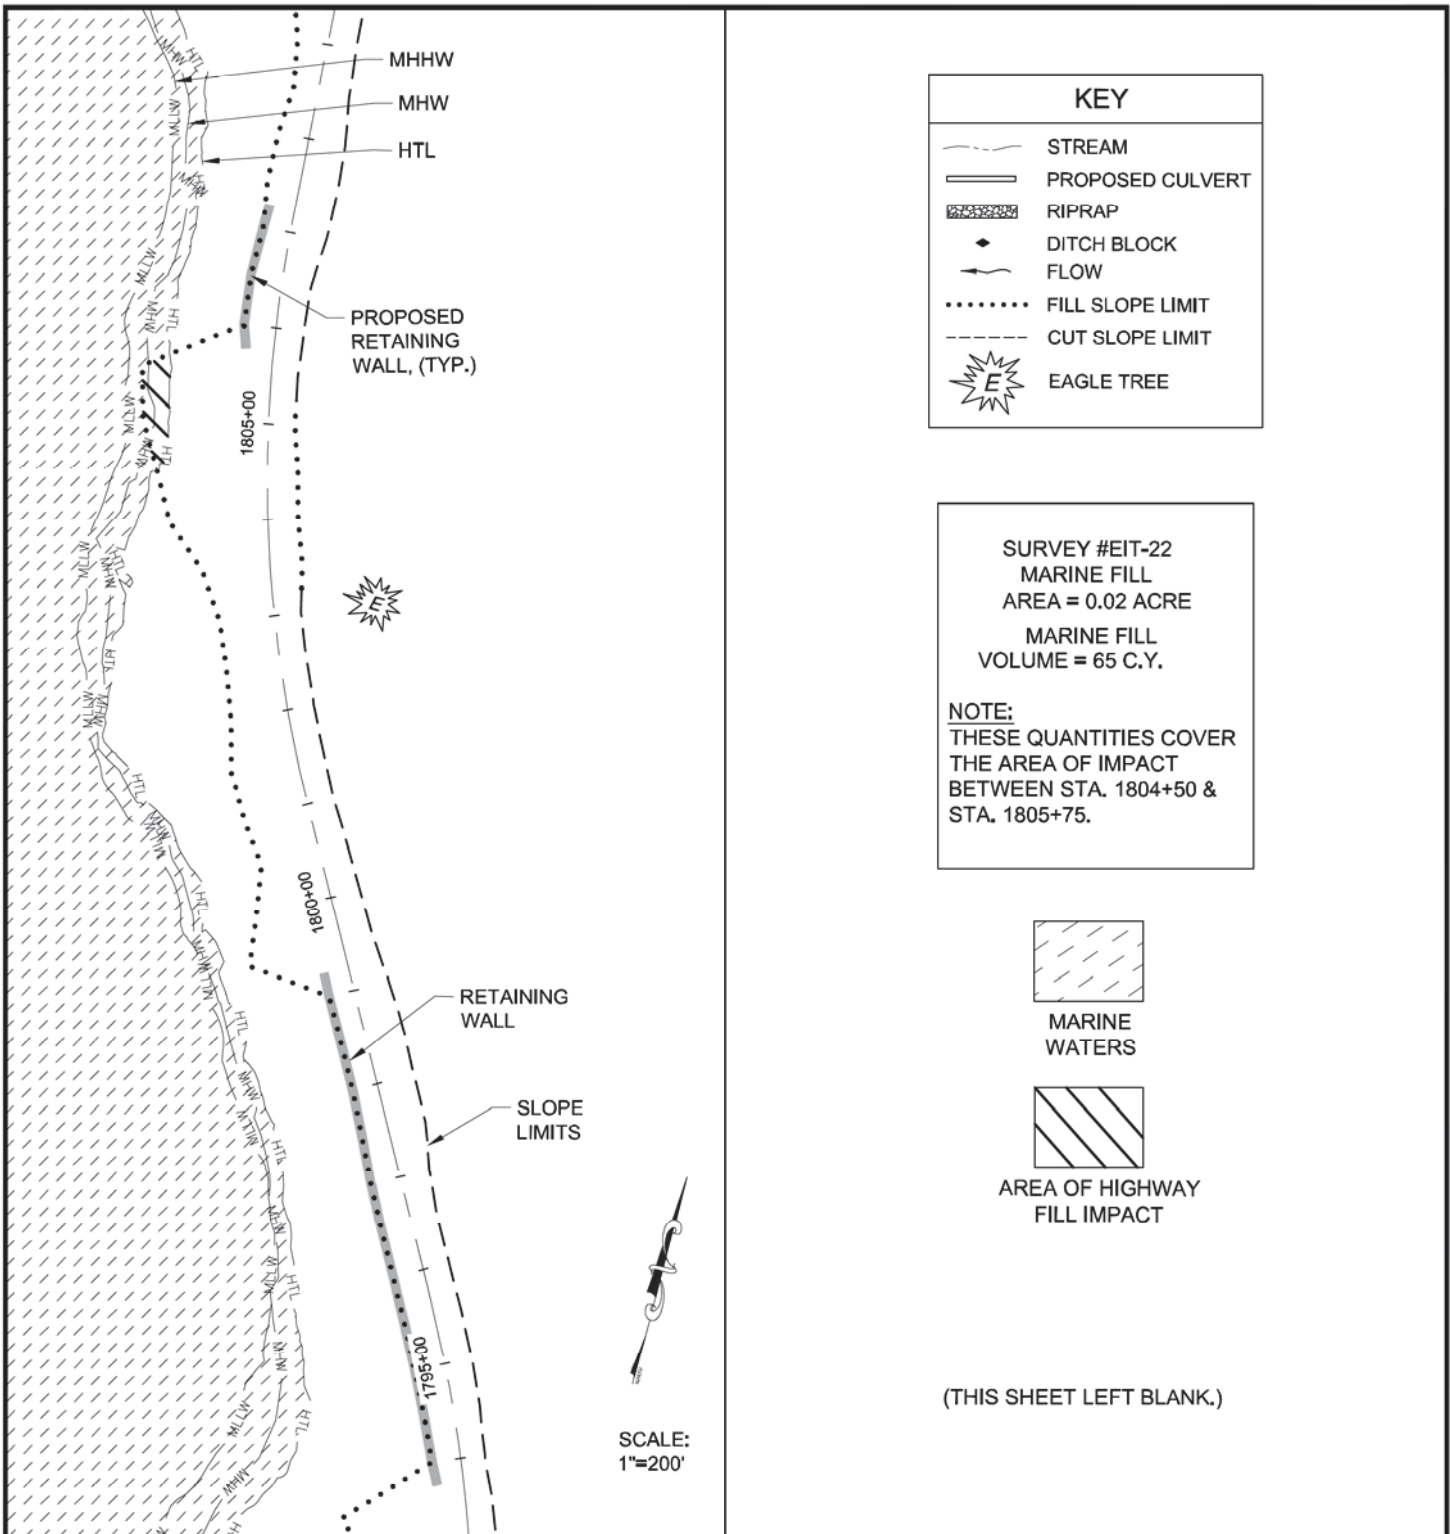

ADJACENT PROPERTY OWNERS:

1. U.S. FOREST SERVICE AND OTHERS, VARIES
2. A.D.N.R.

WATER BODY:

LYNN CANAL AND BERNERS BAY

**Marine Waters
Fill**

APPLICATION BY:
ALASKA STATE DEPT. OF TRANSPORTATION
AND PUBLIC FACILITIES
S.E. REGION DESIGN & ENGINEERING SERVICES


JUNEAU ACCESS IMPROVEMENTS
FILE # : POA - 2006 - 597 - 2

AT: JUNEAU, ALASKA

LOCATED IN: T. 33 S., R. 61 E.,
SECTIONS 24 & 25, C.R.M.

DETAIL PLAN SHEETS
DATE: October 2014

SHEET **83** OF **93**

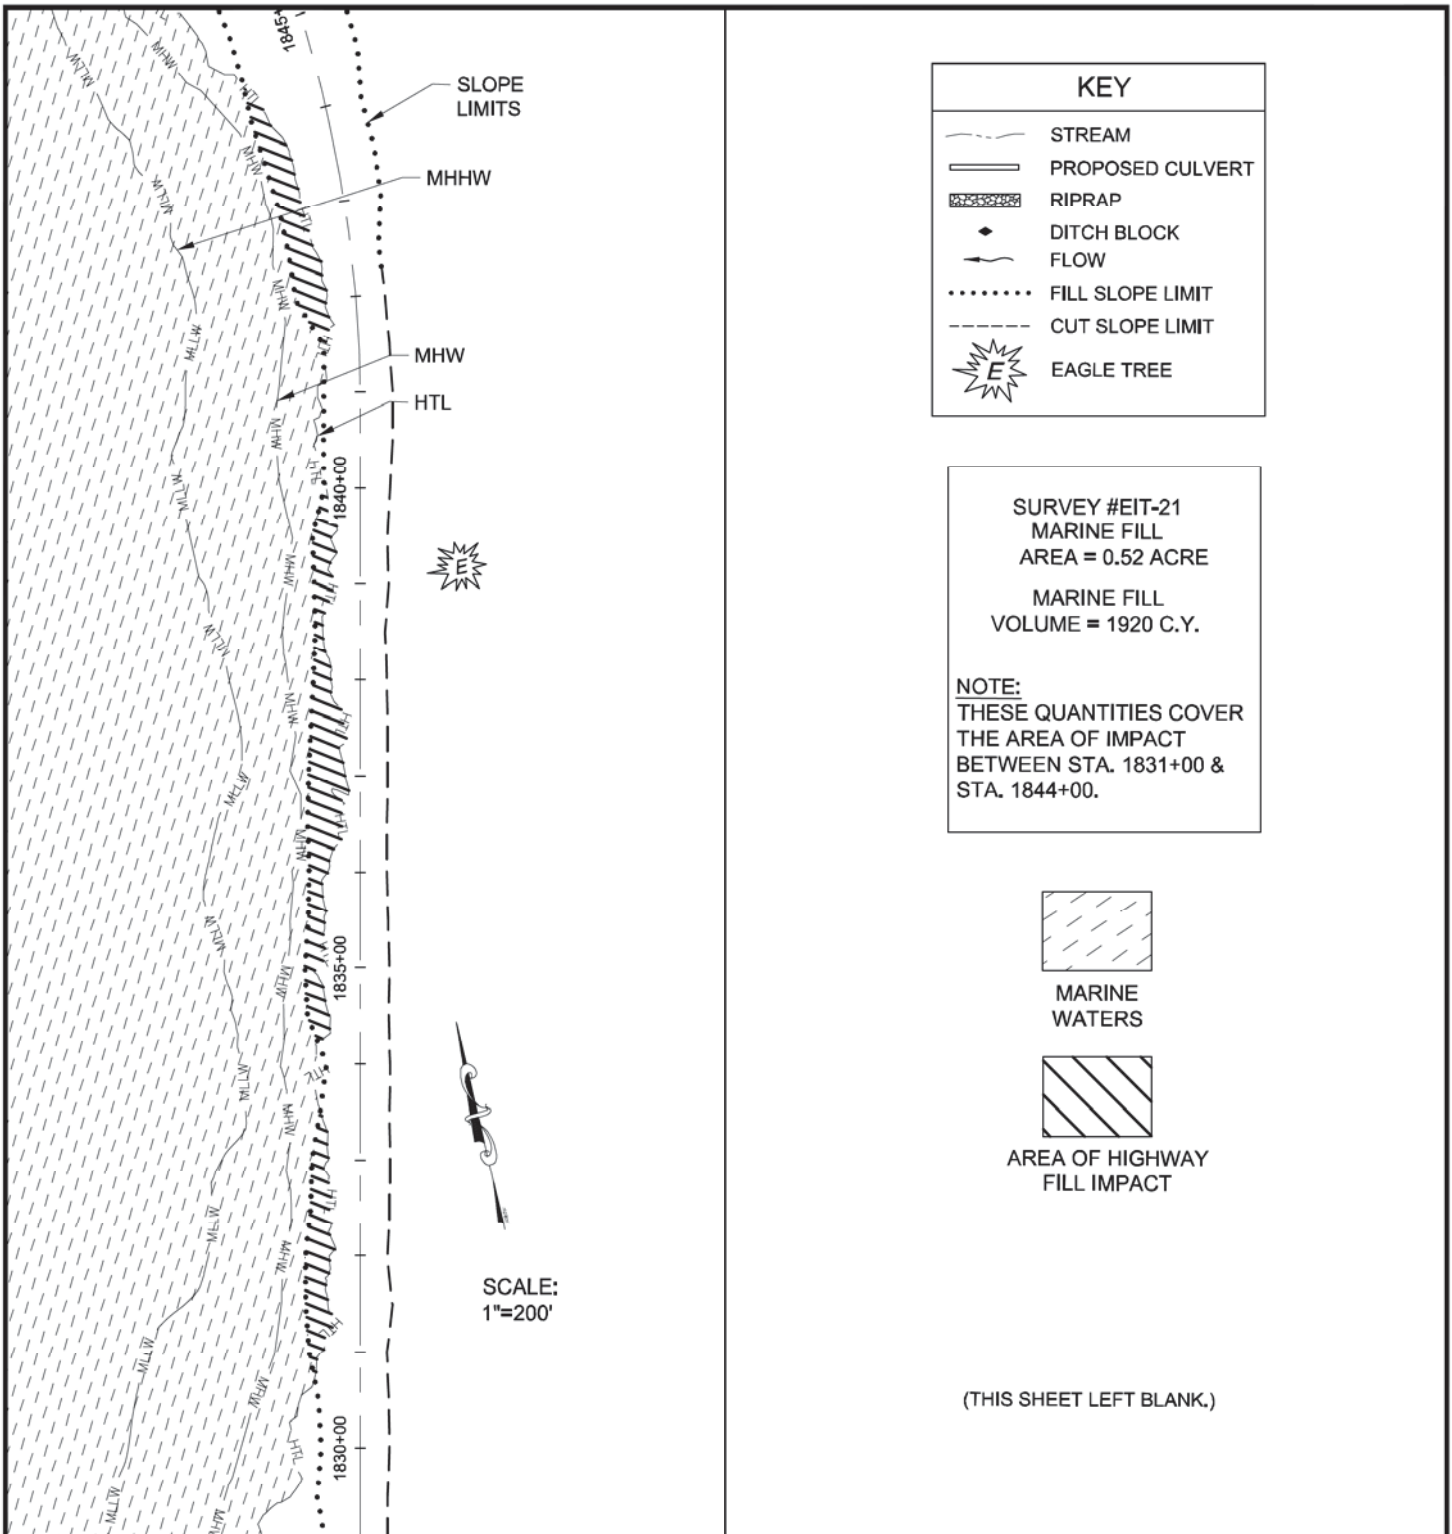

ADJACENT PROPERTY OWNERS:

1. U.S. FOREST SERVICE AND OTHERS, VARIES
2. A.D.N.R.

WATER BODY:

LYNN CANAL AND BERNERS BAY

**Marine Waters
Fill**

APPLICATION BY:
ALASKA STATE DEPT. OF TRANSPORTATION
AND PUBLIC FACILITIES
S.E. REGION DESIGN & ENGINEERING SERVICES


**JUNEAU ACCESS IMPROVEMENTS
FILE # : POA - 2006 - 597 - 2**

AT: JUNEAU, ALASKA

LOCATED IN: T. 33 S., R. 61 E., SECT. 11, C.R.M.

DETAIL PLAN SHEETS
DATE: October 2014

SHEET **84** OF **93**

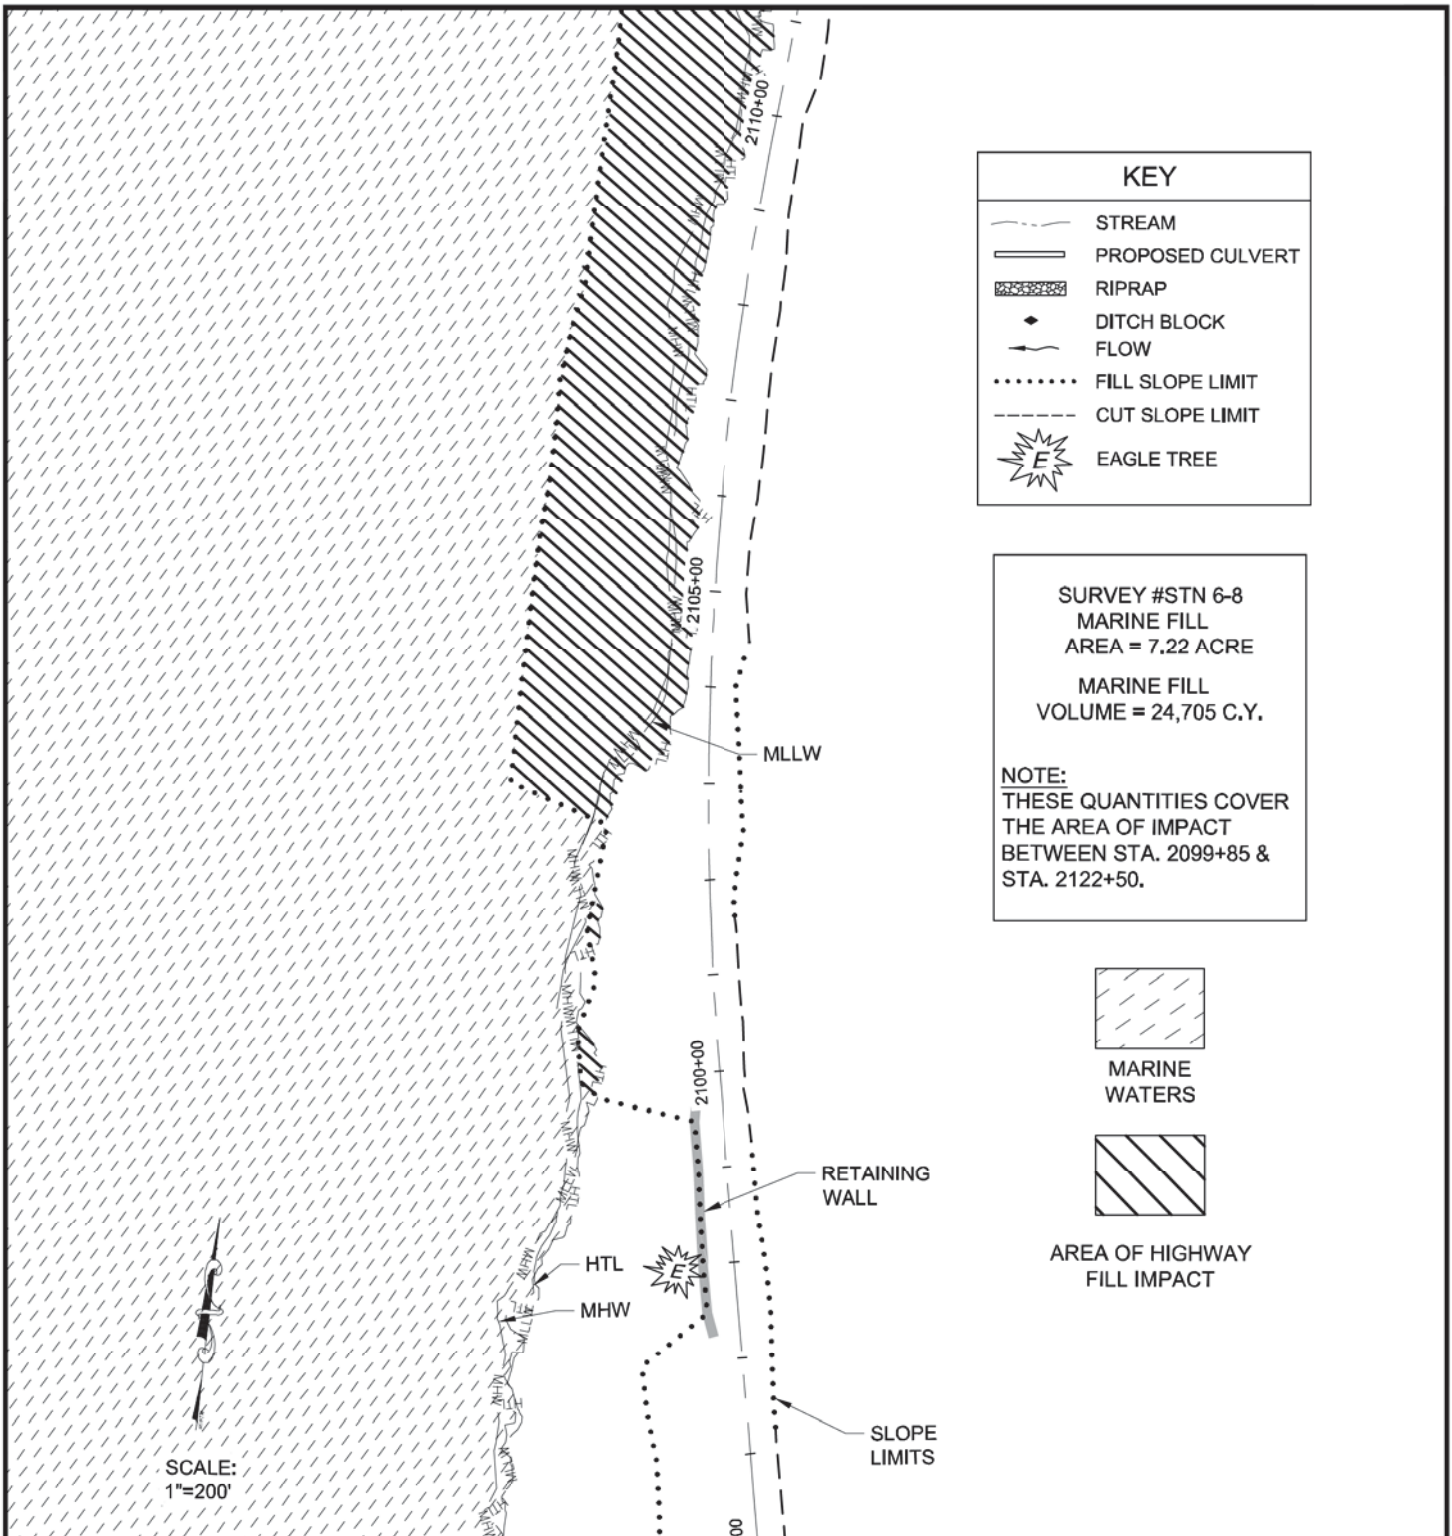

ADJACENT PROPERTY OWNERS:

1. U.S. FOREST SERVICE AND OTHERS, VARIES
2. A.D.N.R.

WATER BODY:

LYNN CANAL AND BERNERS BAY

**Marine Waters
Fill**

APPLICATION BY:
ALASKA STATE DEPT. OF TRANSPORTATION
AND PUBLIC FACILITIES
S.E. REGION DESIGN & ENGINEERING SERVICES


JUNEAU ACCESS IMPROVEMENTS
FILE # : POA - 2006 - 597 - 2

AT: JUNEAU, ALASKA

LOCATED IN: T. 32 S., R. 61 E., SECT. 30, C.R.M.

DETAIL PLAN SHEETS
DATE: October 2014

SHEET **85** OF **93**

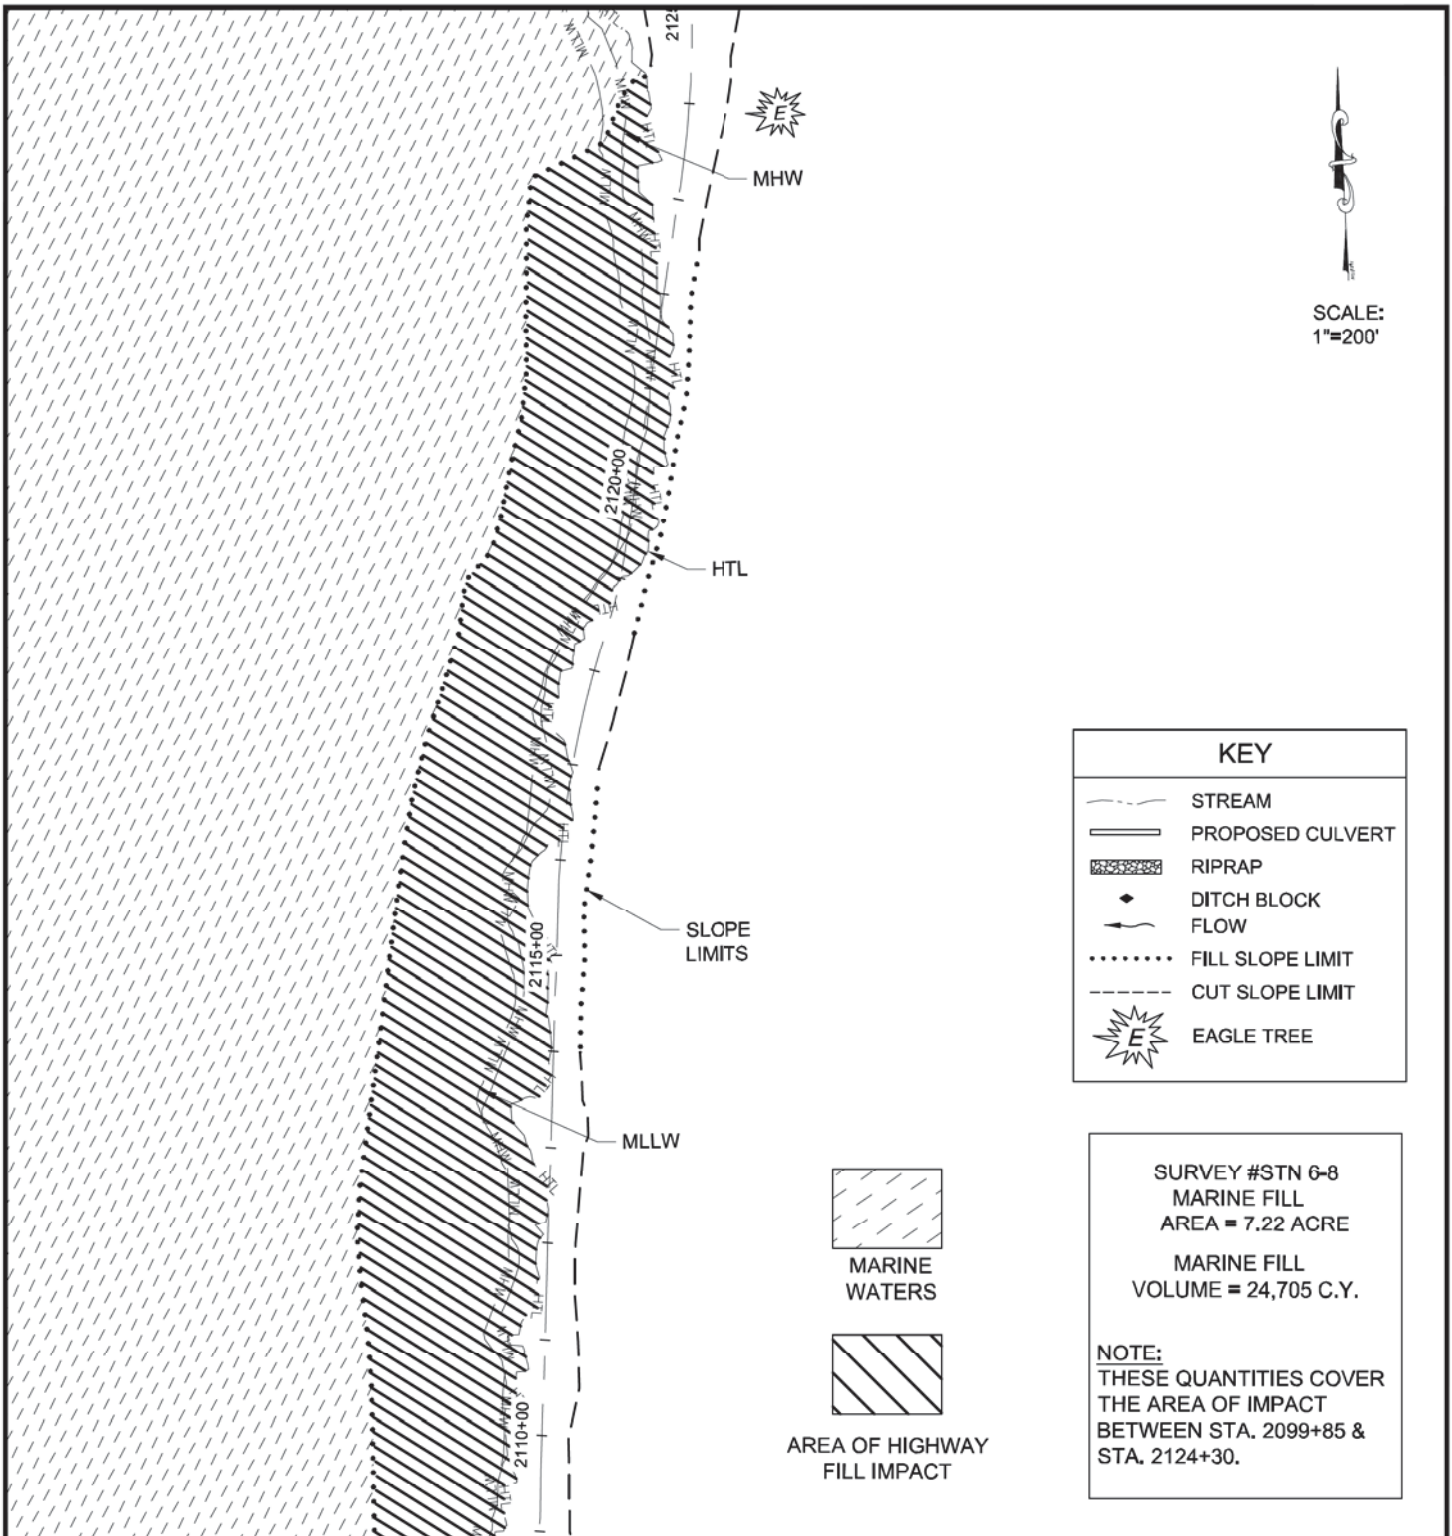

ADJACENT PROPERTY OWNERS:

1. U.S. FOREST SERVICE AND OTHERS, VARIES
2. A.D.N.R.

WATER BODY:

LYNN CANAL AND BERNERS BAY

**Marine Waters
Fill**

APPLICATION BY:
 ALASKA STATE DEPT. OF TRANSPORTATION
 AND PUBLIC FACILITIES
 S.E. REGION DESIGN & ENGINEERING SERVICES


JUNEAU ACCESS IMPROVEMENTS
FILE # : POA - 2006 - 597 - 2

AT: JUNEAU, ALASKA

LOCATED IN: T. 32 S., R. 61 E., SECT. 30, C.R.M.

DETAIL PLAN SHEETS
 DATE: October 2014

SHEET **86** OF **93**

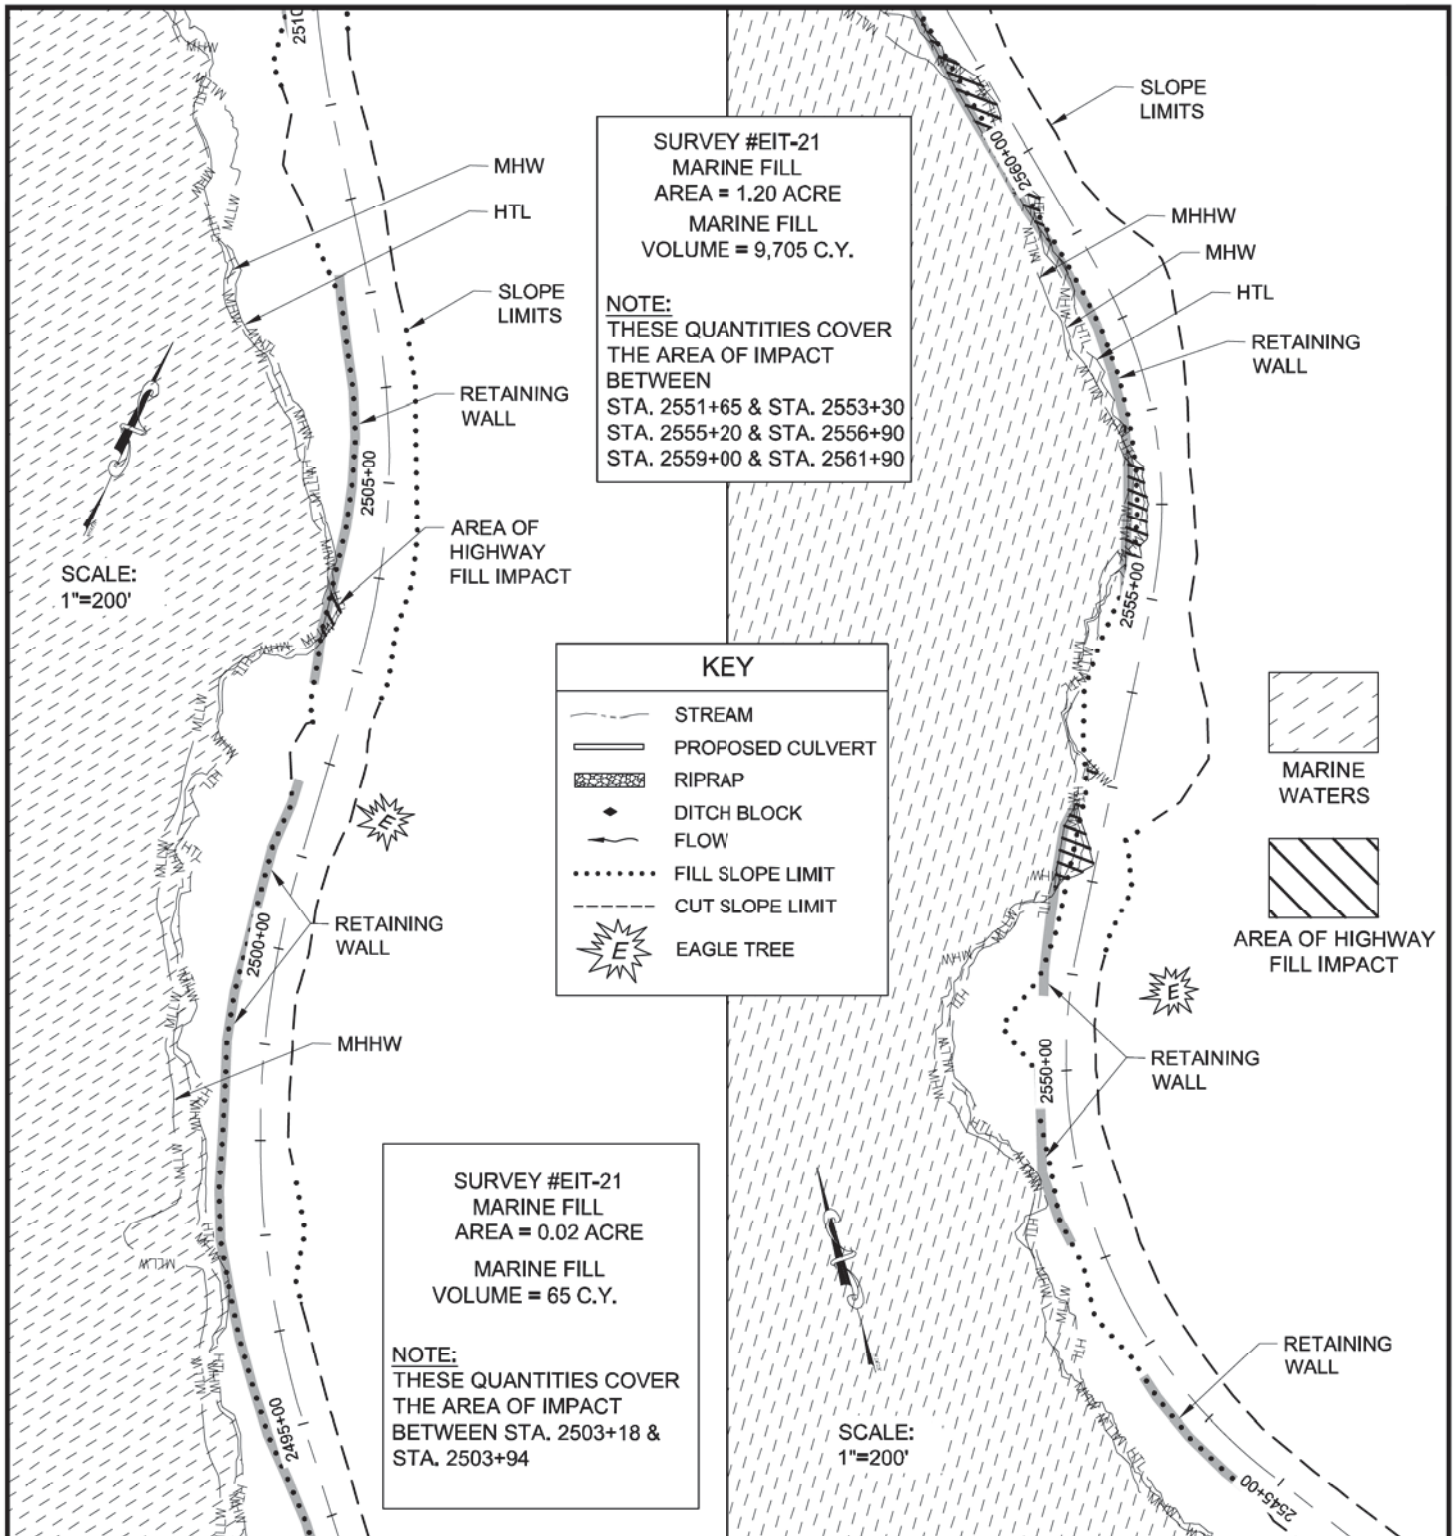


SURVEY #EIT-21
MARINE FILL
AREA = 1.20 ACRE
MARINE FILL
VOLUME = 9,705 C.Y.

NOTE:
THESE QUANTITIES COVER
THE AREA OF IMPACT
BETWEEN
STA. 2551+65 & STA. 2553+30
STA. 2555+20 & STA. 2556+90
STA. 2559+00 & STA. 2561+90

SURVEY #EIT-21
MARINE FILL
AREA = 0.02 ACRE
MARINE FILL
VOLUME = 65 C.Y.

NOTE:
THESE QUANTITIES COVER
THE AREA OF IMPACT
BETWEEN STA. 2503+18 &
STA. 2503+94

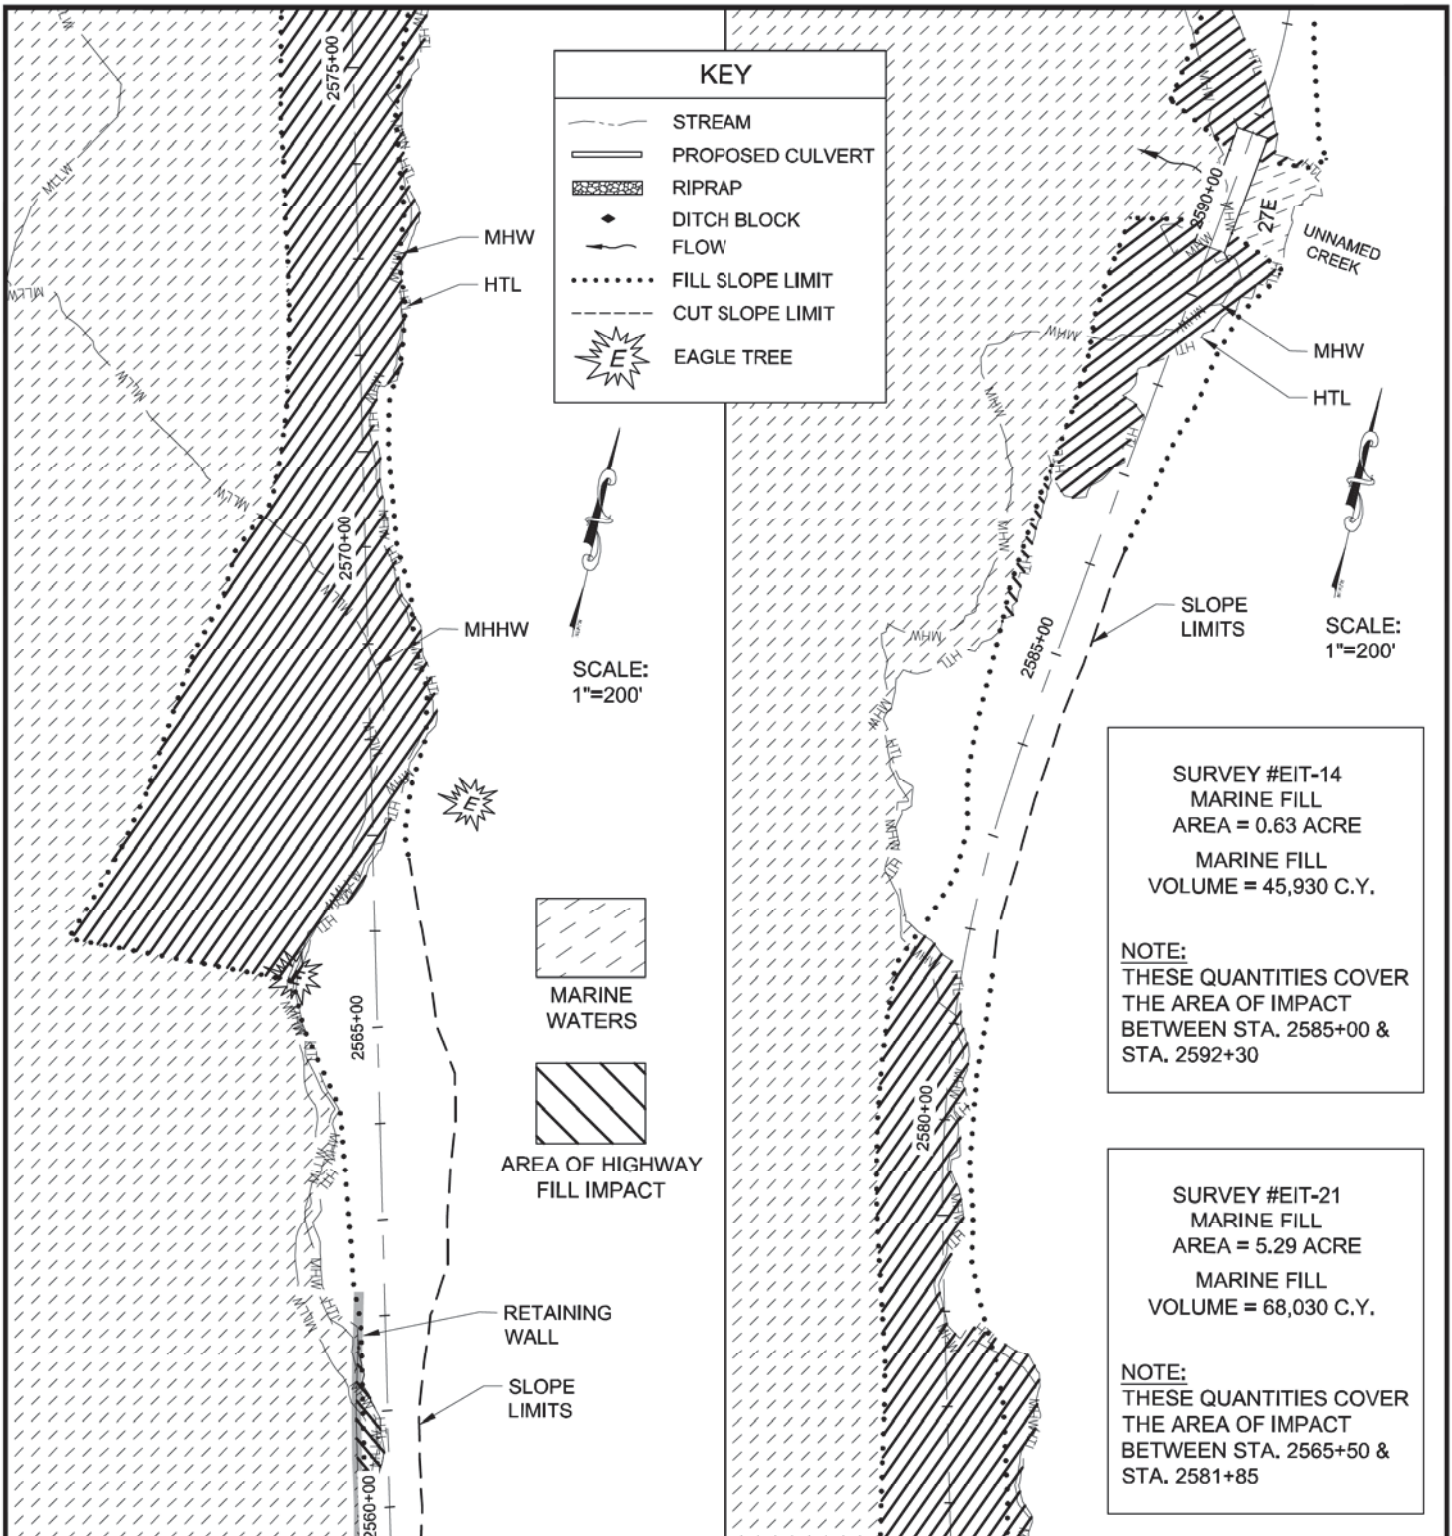

ADJACENT PROPERTY OWNERS:

1. U.S. FOREST SERVICE AND OTHERS, VARIES
2. A.D.N.R.

WATER BODY:

LYNN CANAL AND BERNERS BAY

**Marine Waters
Fill**

APPLICATION BY:
ALASKA STATE DEPT. OF TRANSPORTATION
AND PUBLIC FACILITIES
S.E. REGION DESIGN & ENGINEERING SERVICES


JUNEAU ACCESS IMPROVEMENTS
FILE #: POA - 2006 - 597 - 2

AT: JUNEAU, ALASKA

LOCATED IN: T. 32 S., R. 61 E., SECT. 31, C.R.M.

DETAIL PLAN SHEETS
DATE: October 2014

SHEET **88** OF **93**

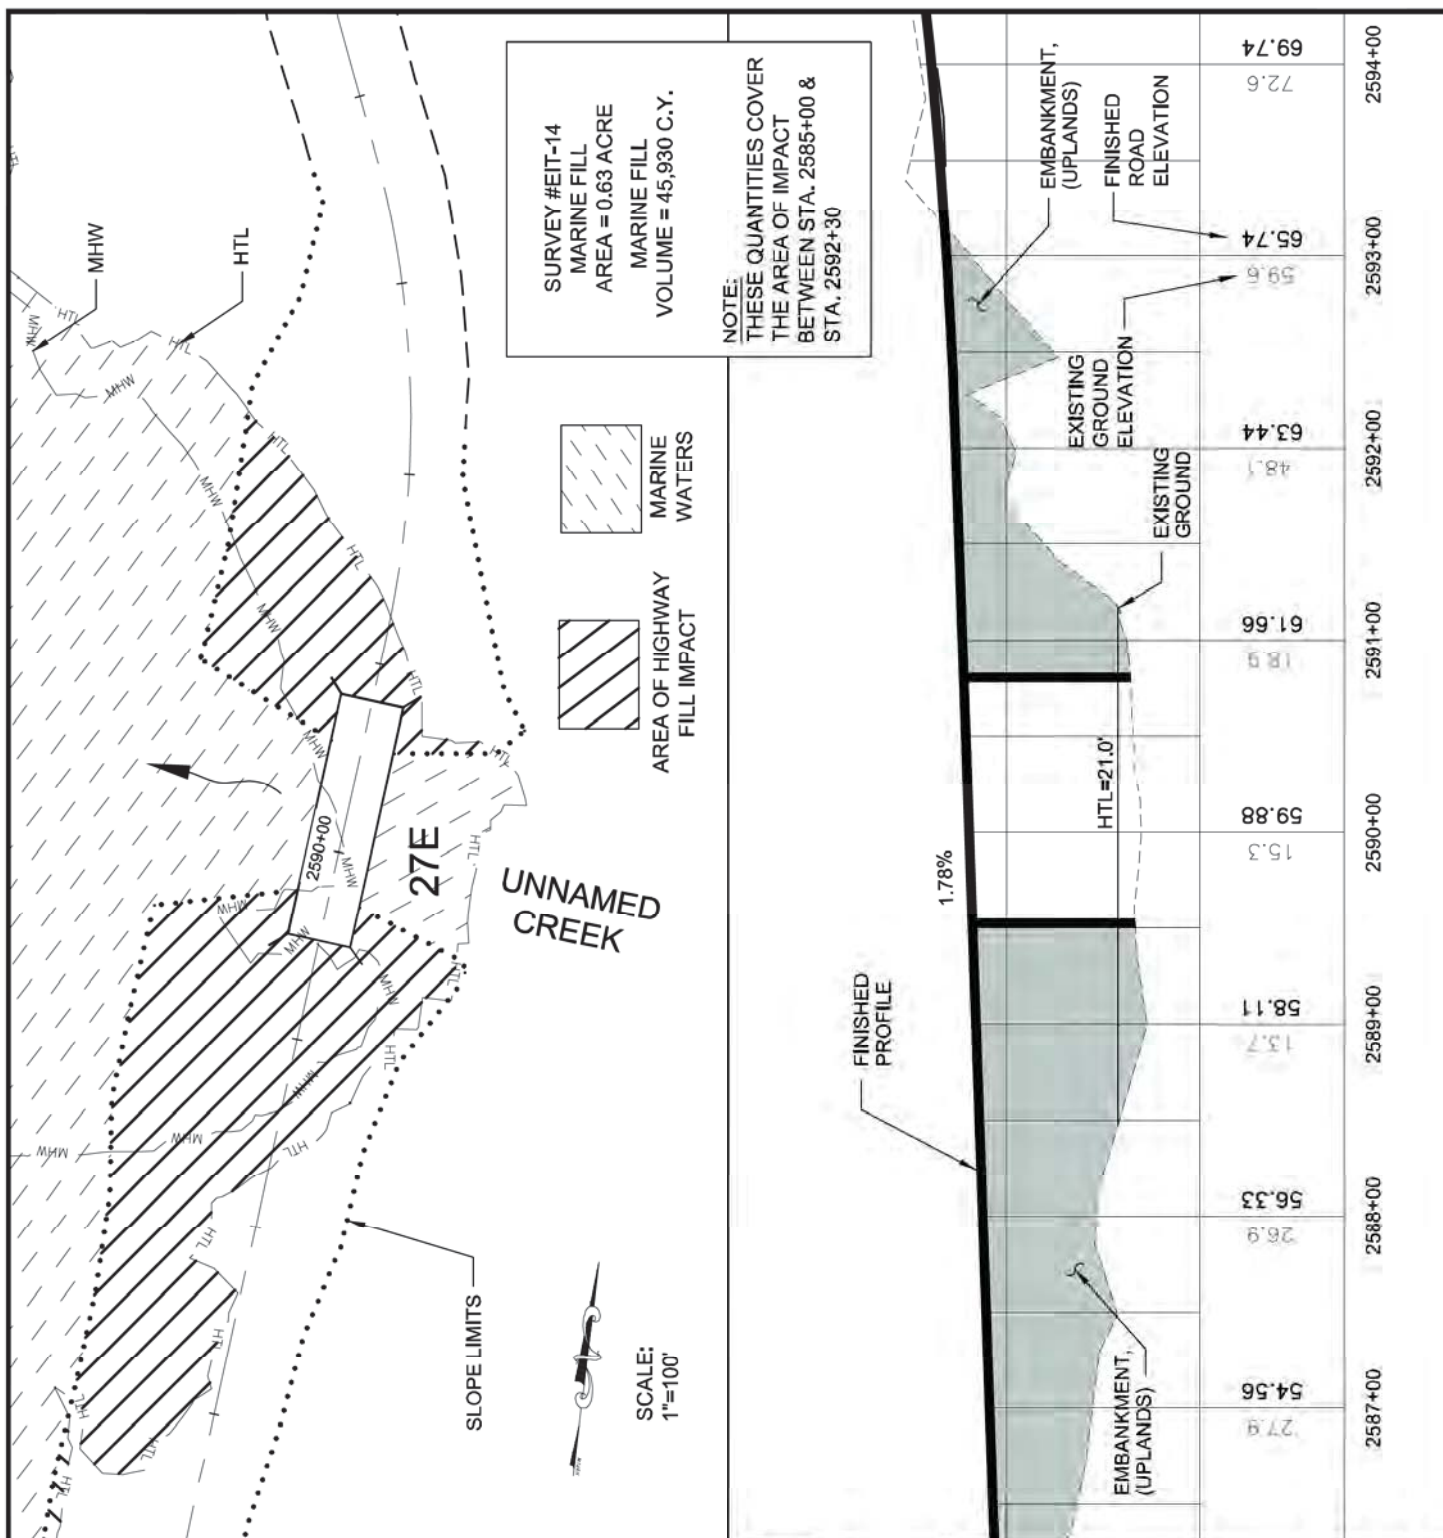**ADJACENT PROPERTY OWNERS:**

1. U.S. FOREST SERVICE AND OTHERS, VARIES
2. A.D.N.R.

WATER BODY:

LYNN CANAL AND BERNERS BAY

**Marine Waters Fill at
Unnamed Creek
Bridge
Bridge No. 27E**

APPLICATION BY:
ALASKA STATE DEPT. OF TRANSPORTATION
AND PUBLIC FACILITIES
S.E. REGION DESIGN & ENGINEERING SERVICES

**JUNEAU ACCESS IMPROVEMENTS
FILE # : POA - 2006 - 597 - 2**

AT: JUNEAU, ALASKA

LOCATED IN: T. 31 S., R. 60 E., SECT. 15, C.R.M.

DETAIL PLAN SHEETS
DATE: October 2014

SHEET **89** OF **93**

PILE QUANTITY SUMMARY	
STRUCTURE SIZE	NUMBER OF STRUCTURES
PERMANENT - 48" PIPE	51
TEMPORARY - 24" PIPE	70

SURVEY #EIT-13
MARINE FILL
AREA = 3.15 ACRE
MARINE FILL
VOLUME = 64,480 C.Y.




A OF HIGHWAY
WILL IMPACT



ESTUARINE
EMERGENT



RIVER
INTERTIDAL

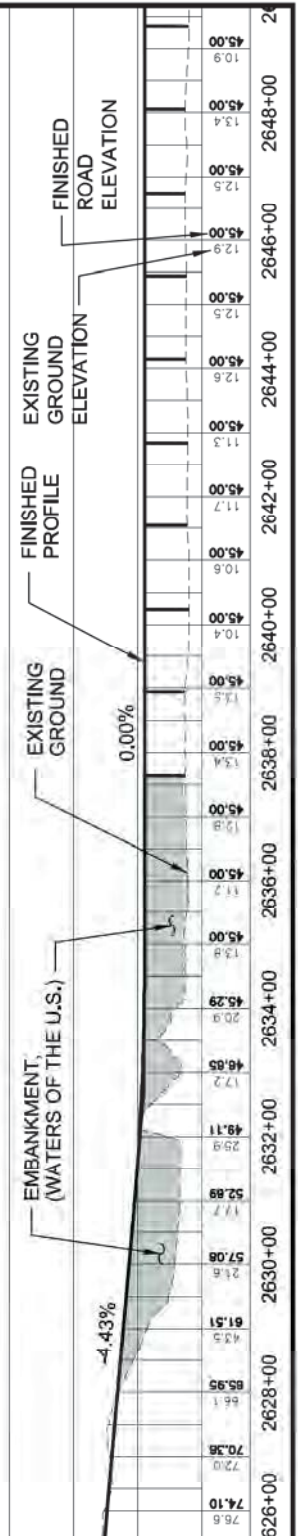

WATER BODY:
LYNN CANAL AND BERNERS BAY

Marine Waters Fill at Katzehin River Bridge Bridge No. 28Ea

APPLICATION BY:
ALASKA STATE DEPT. OF TRANSPORTATION
AND PUBLIC FACILITIES
S.E. REGION DESIGN & ENGINEERING SERVICES


JUNEAU ACCESS IMPROVEMENTS
FILE #: POA - 2006 - 597 - 2

AT: JUNEAU, ALASKA

LOCATED IN: T. 31 S., R. 60 E., SECT. 10, C.R.M.

DETAIL PLAN SHEETS
DATE: October 2014

SHEET **90** OF **93**

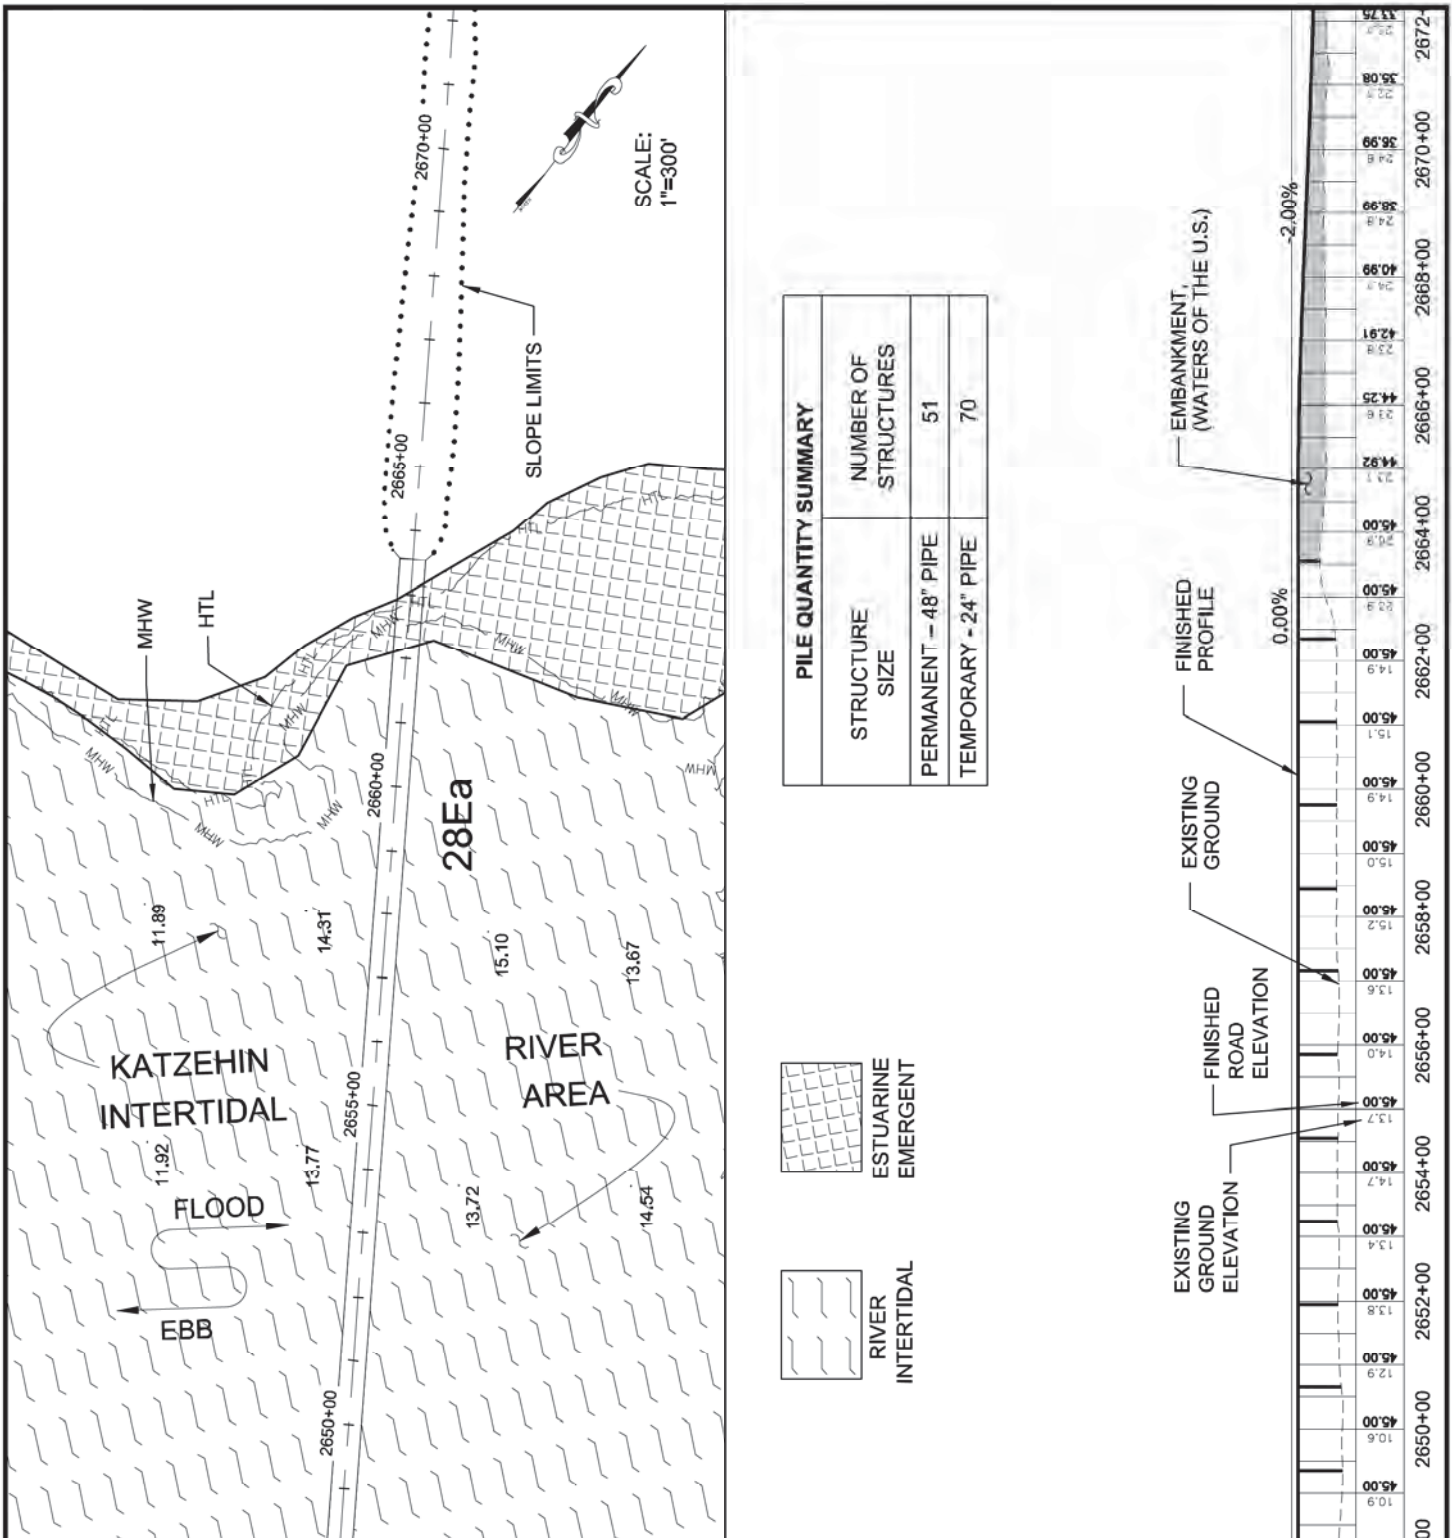

ADJACENT PROPERTY OWNERS:

1. U.S. FOREST SERVICE AND OTHERS, VARIES

WATER BODY:

LYNN CANAL AND BERNERS BAY

**Katzehin River Bridge
Bridge No. 28Ea**

APPLICATION BY:
ALASKA STATE DEPT. OF TRANSPORTATION
AND PUBLIC FACILITIES
S.E. REGION DESIGN & ENGINEERING SERVICES


JUNEAU ACCESS IMPROVEMENTS
FILE # : POA - 2006 - 597 - 2

AT: JUNEAU, ALASKA

LOCATED IN: T. 31 S., R. 60 E., SECT. 10, C.R.M.

DETAIL PLAN SHEETS
DATE: October 2014

SHEET **91** OF **93**

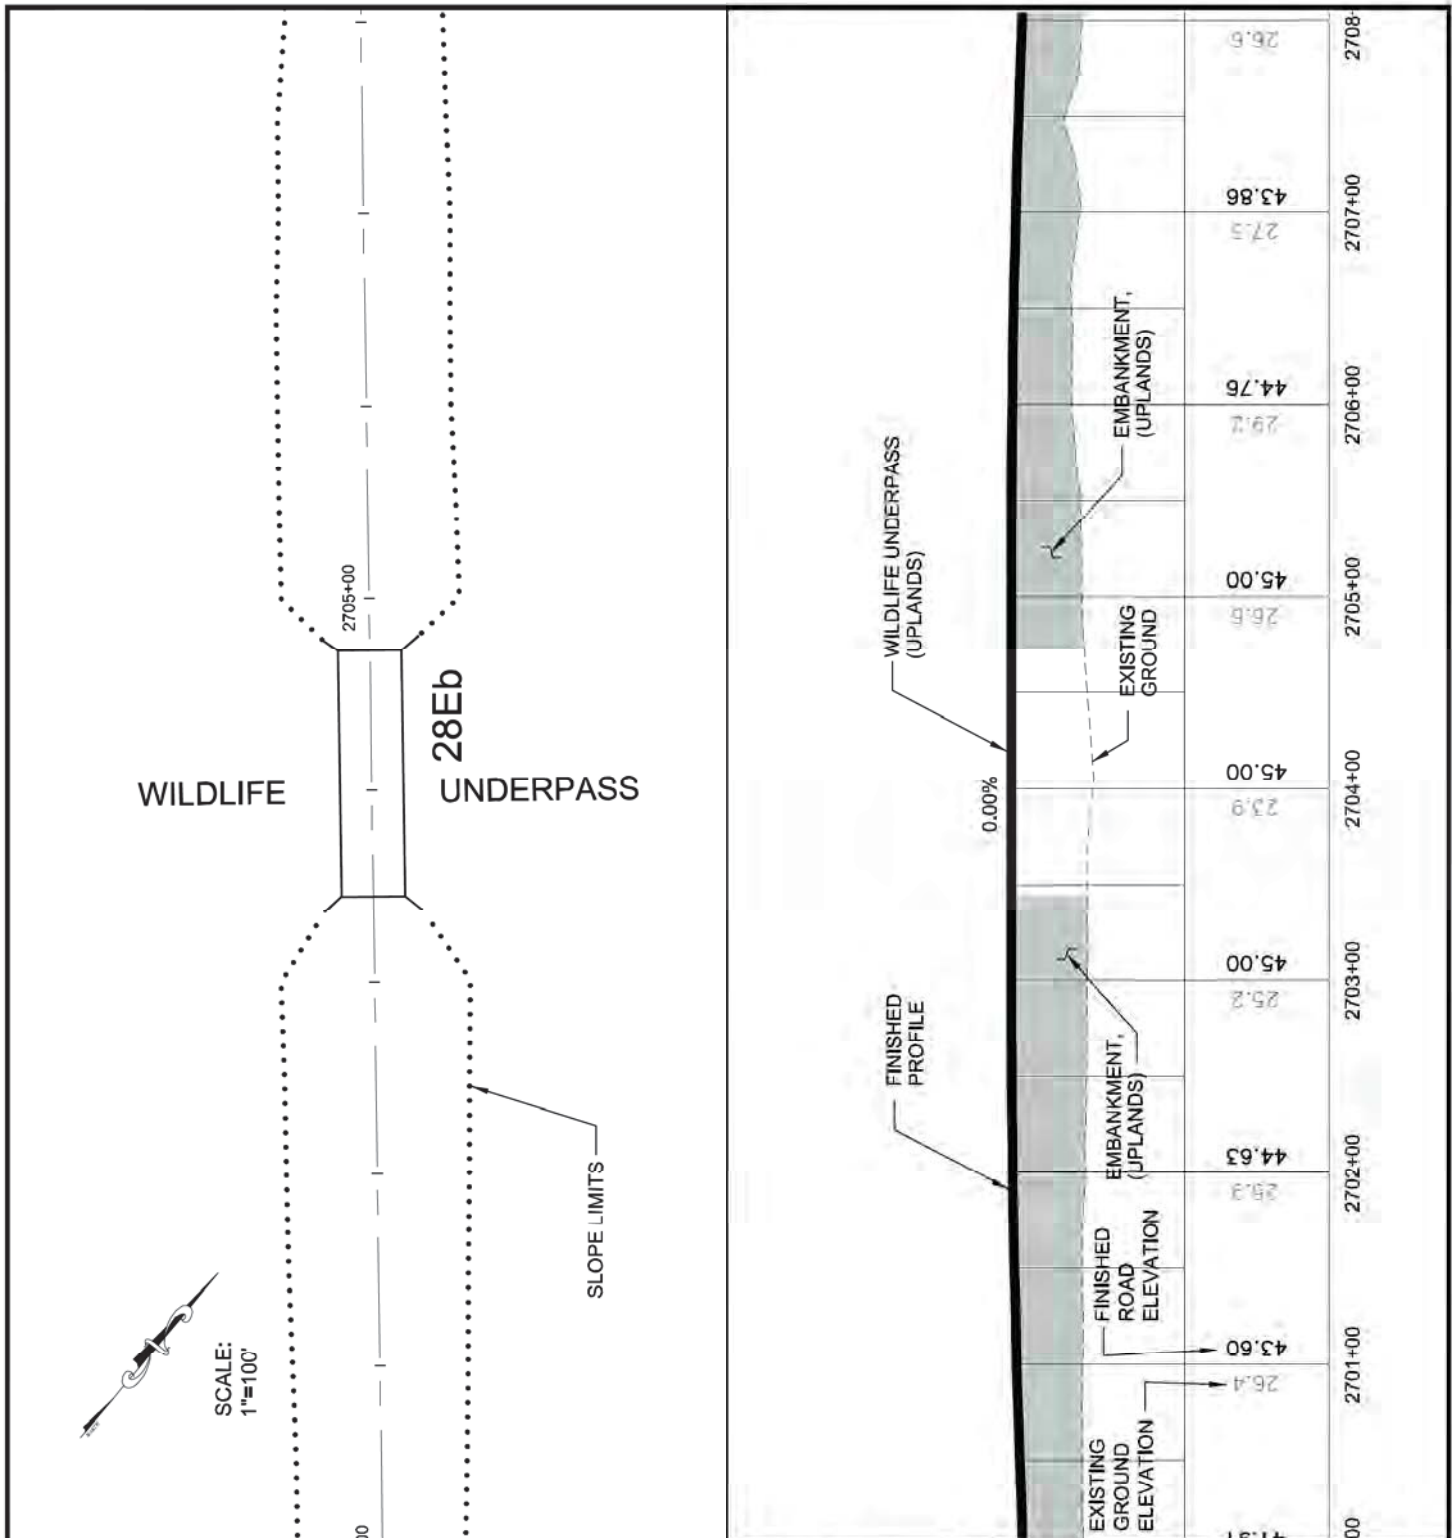**ADJACENT PROPERTY OWNERS:**

1. U.S. FOREST SERVICE AND OTHERS, VARIES
2. A.D.N.R.

WATER BODY:

LYNN CANAL AND BERNERS BAY

Wildlife Underpass
Bridge
Bridge No. 28Eb

APPLICATION BY:
 ALASKA STATE DEPT. OF TRANSPORTATION
 AND PUBLIC FACILITIES
 S.E. REGION DESIGN & ENGINEERING SERVICES


JUNEAU ACCESS IMPROVEMENTS
FILE # : POA - 2006 - 597 - 2

AT: JUNEAU, ALASKA

LOCATED IN: T. 31 S., R. 60 E., SECT. 15, C.R.M.

DETAIL PLAN SHEETS
 DATE: October 2014

SHEET **92** OF **93**

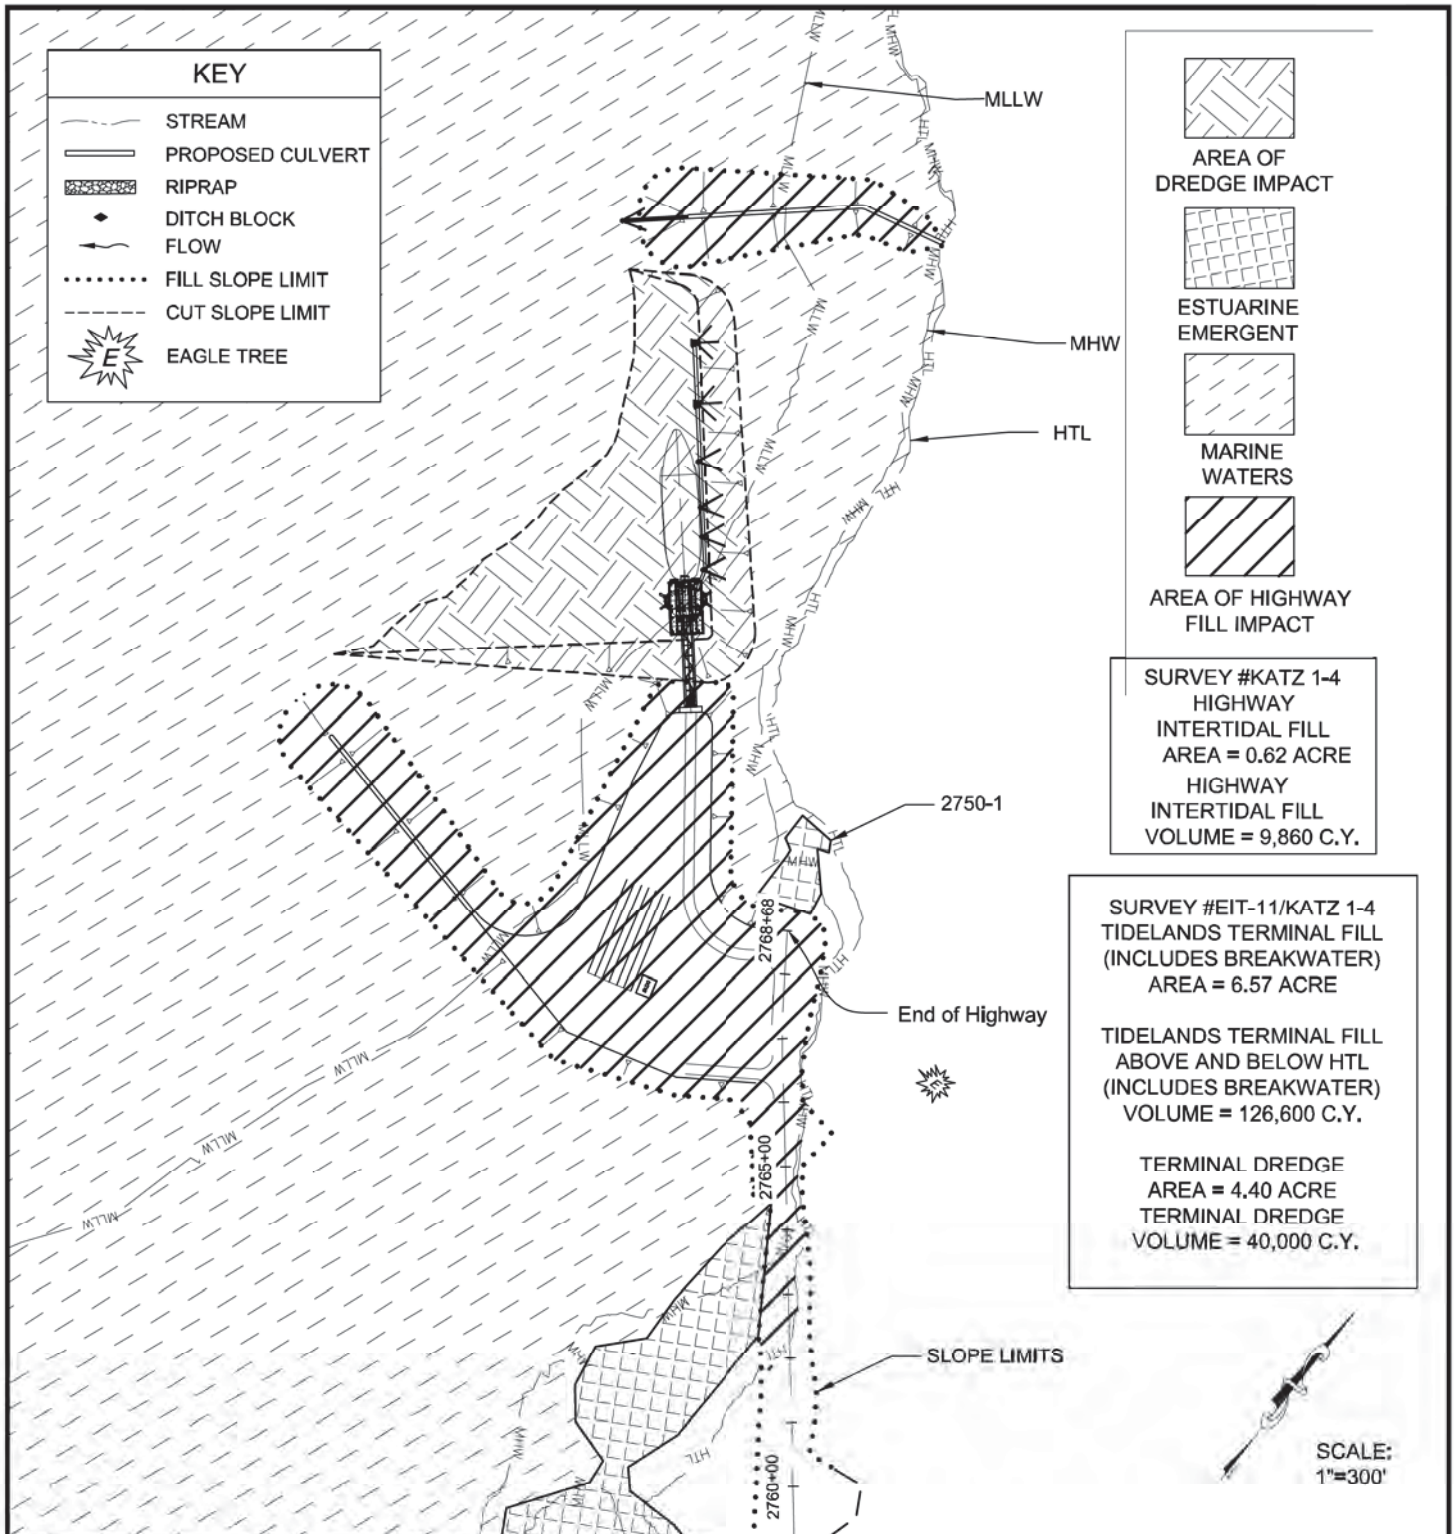

ADJACENT PROPERTY OWNERS:

1. U.S. FOREST SERVICE AND OTHERS, VARIES
2. A,D,N,R.

WATER BODY:

LYNN CANAL AND BERNERS BAY

**Katzehin Terminal
Estuarine Emergent and
Marine Waters Areas**

APPLICATION BY:
ALASKA STATE DEPT. OF TRANSPORTATION
AND PUBLIC FACILITIES
S.E. REGION DESIGN & ENGINEERING SERVICES

JUNEAU ACCESS IMPROVEMENTS
FILE # : POA - 2006 - 597 - 2

AT: JUNEAU, ALASKA

LOCATED IN: T. 31 S., R. 60 E., SECT. 4, C.R.M.

DETAIL PLAN SHEETS
DATE: October 2014

SHEET **93** OF **93**