


ATTACHMENT # 3

PROJECT: CHEESEMAN BOAT CONDO  
 APPLICANT: GENE CHEESEMAN  
 DESCRIPTION: PLAN VIEW

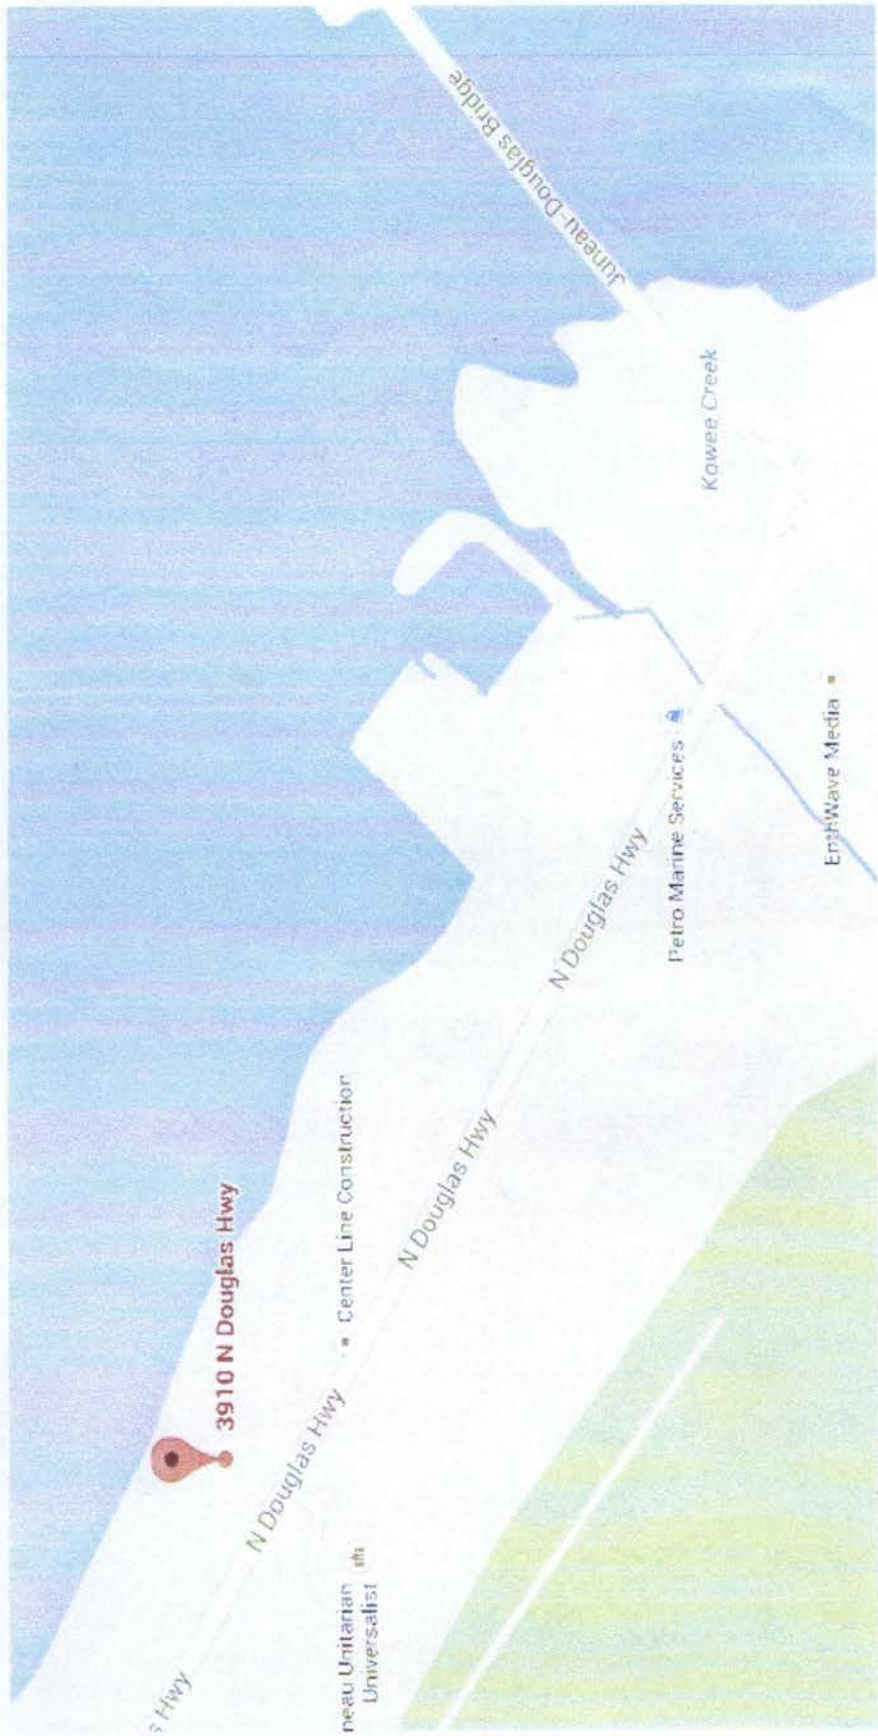



ATTACHMENT # 1



# TYPICAL SECTION


## ATTACHMENT # 2

Page 3 of 4  
7/1/2014  
Boat Garage

Gene Cheeseman  
Gastineau Channel

DESCRIPTION: TYPICAL SECTION

-  High Tide Line
-  MEAN HIGH WATER MARK

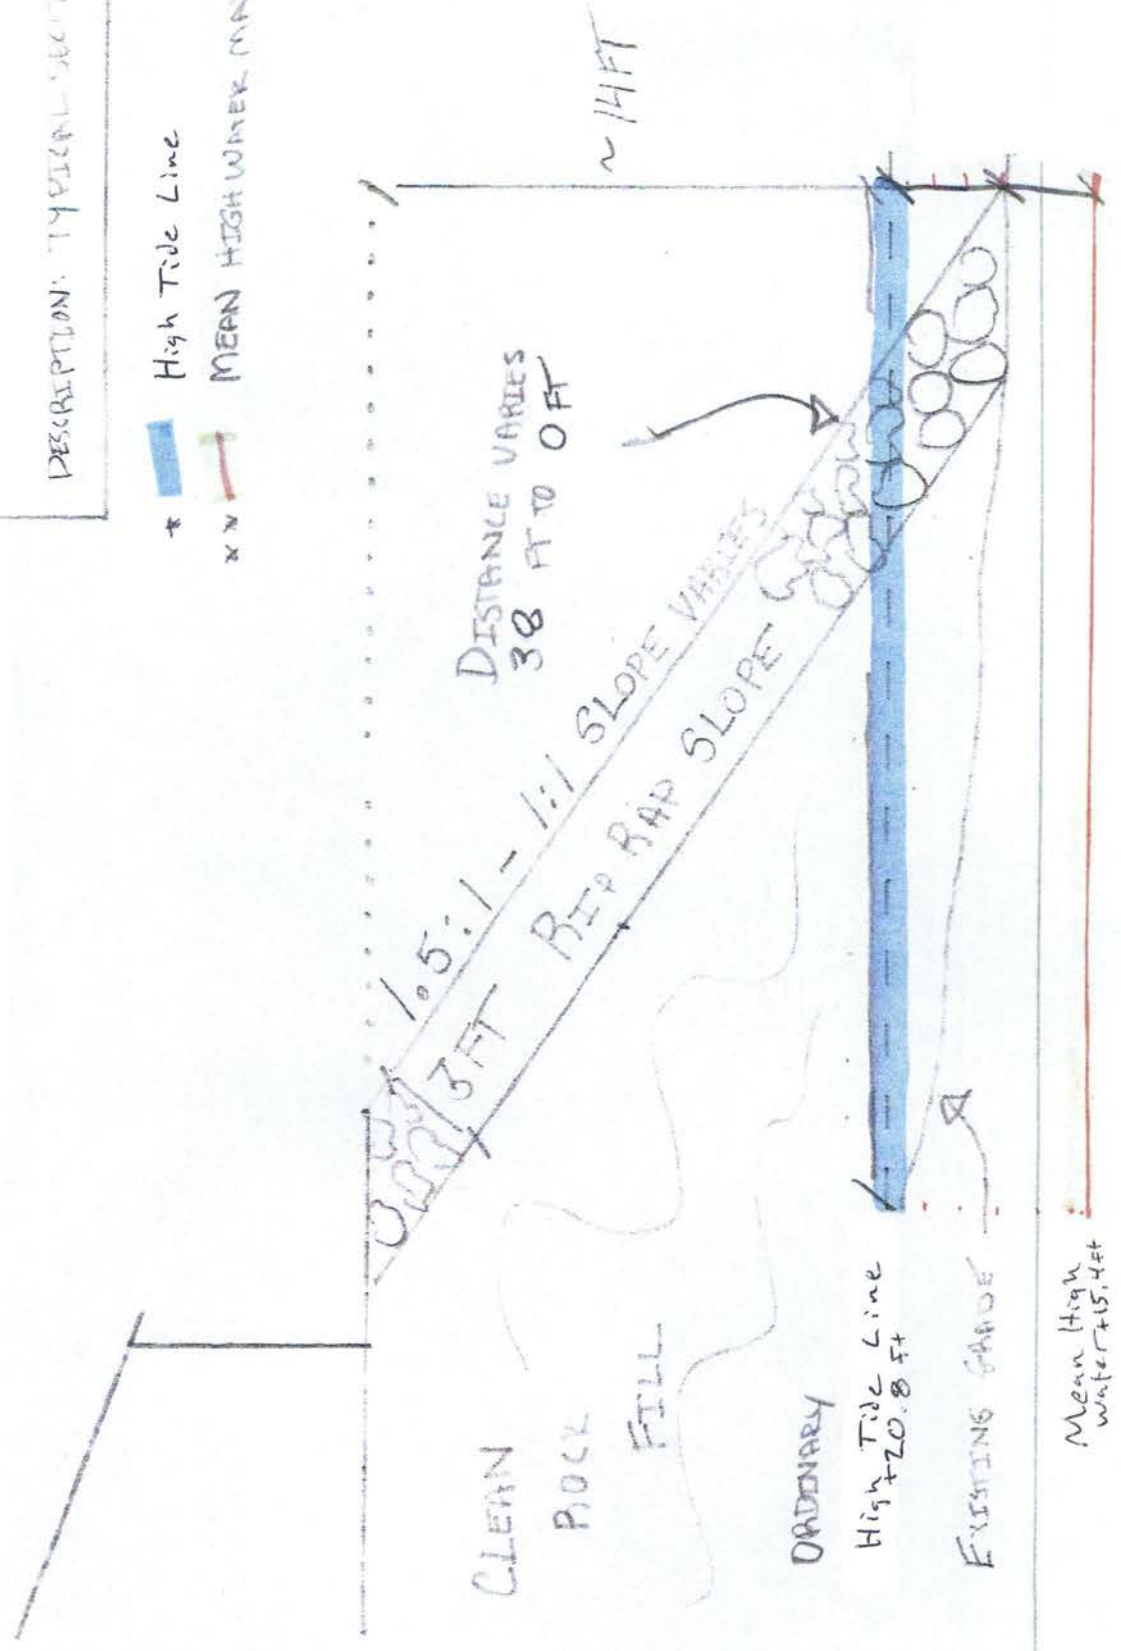

## QTY Summary Sheet

Material Description	Location	QTY	Units
Clean Shot Rock Fill	Below Highwater Mark	27	CY
Rip Rap	Below Highwater Mark	110	CY
Clean Shot Rock Fill	Above Highwater Mark	1181	CY
Rip Rap	Above Highwater Mark	279	CY

\* QTYs are approximate

ATTACHMENT # 4