




AREA FILLED FROM 15.8' TO 21.2'
Surface area = 24,080 SqFt. (0.55 acres)


SITE PLAN

LEGEND

-  HIGH TIDE LINE (21.2')
-  MEAN HIGH WATER LINE (15.8')

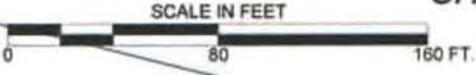

Front Street Improvement Project
Applicant: Front Street LLC
At: Haines, Alaska
Located in: Portage Cove

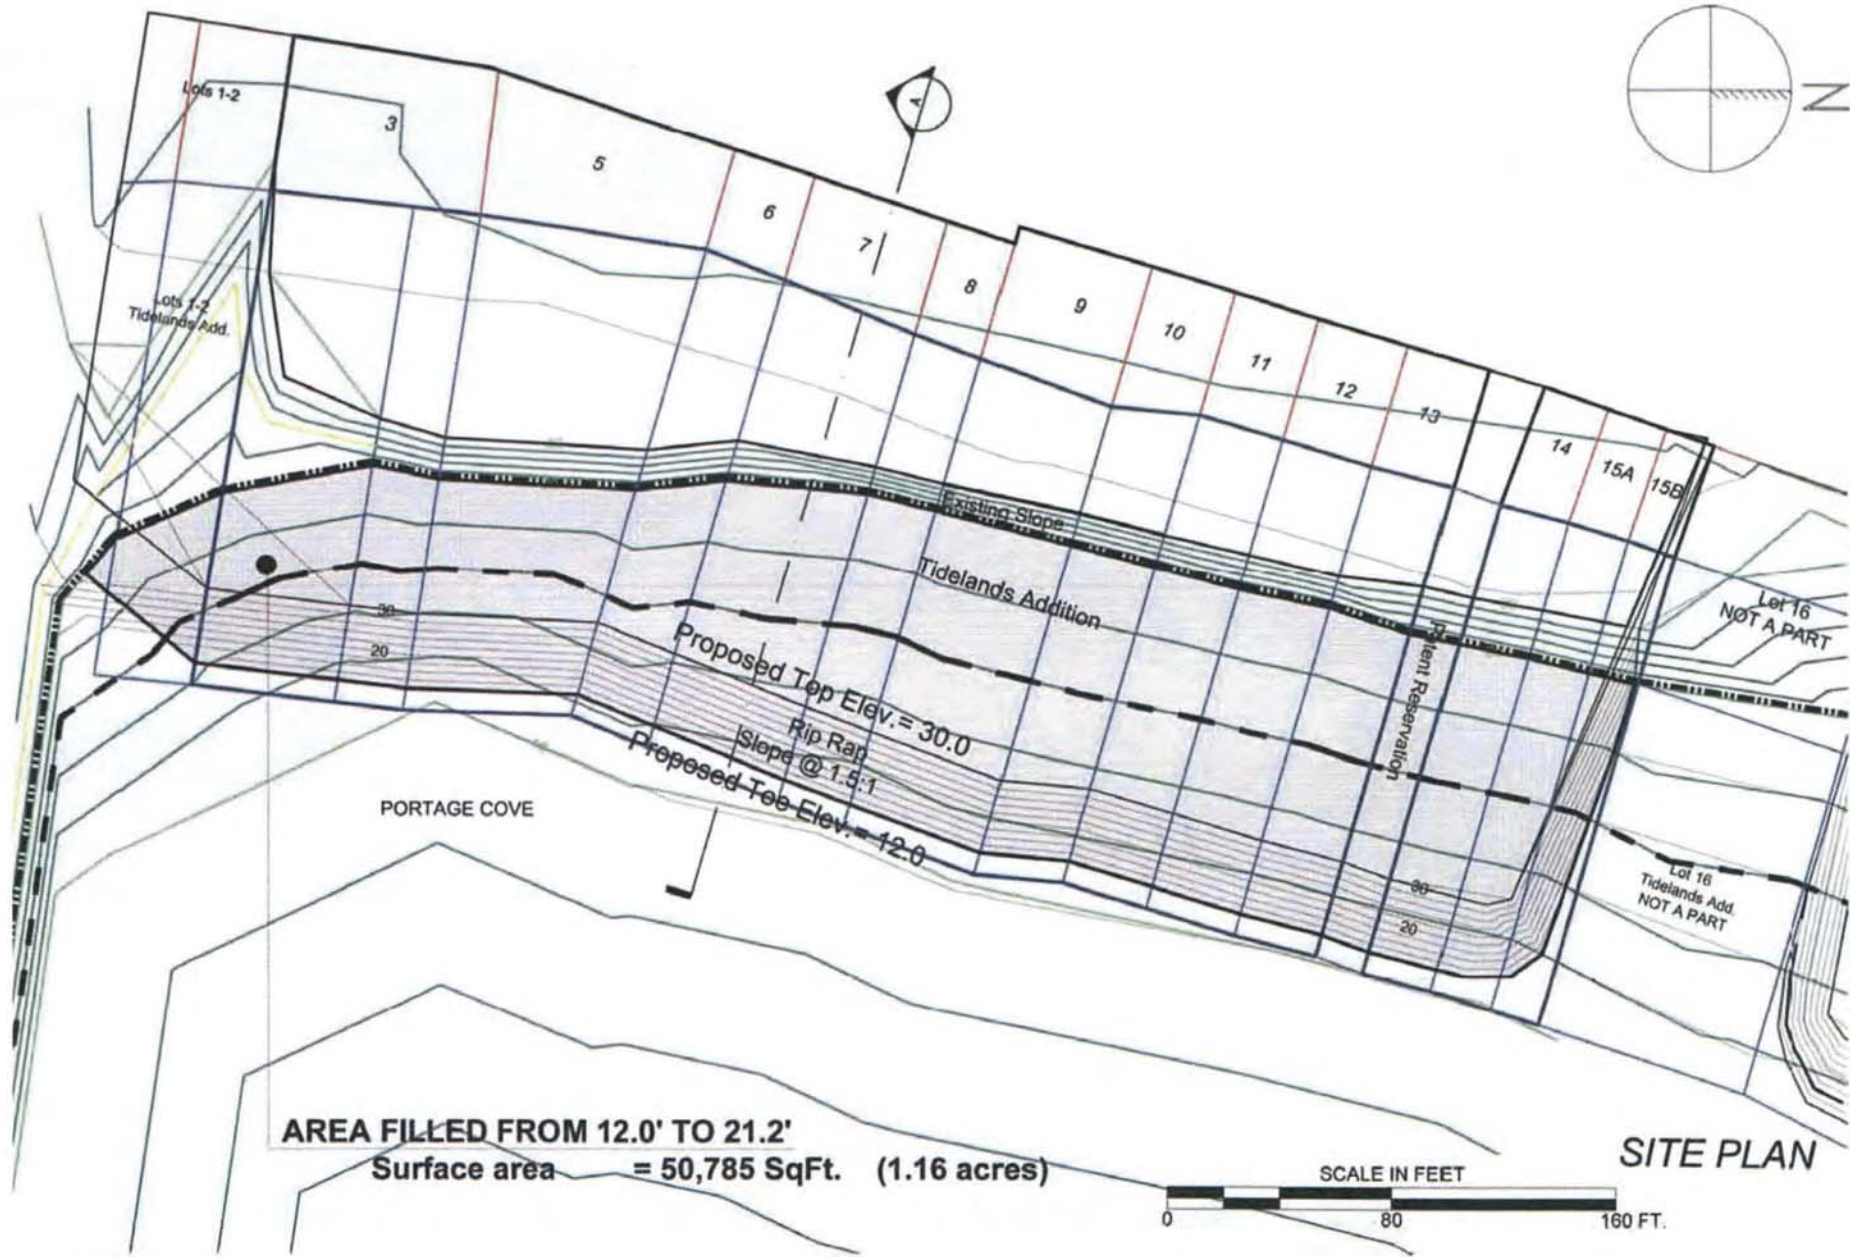


AREA FILLED FROM 12.0' TO 21.2'
 Surface area = 50,785 SqFt. (1.16 acres)

SITE PLAN



LEGEND

- — — — — HIGH TIDE LINE (21.2')
- - - - - MEAN HIGH WATER LINE (15.8')

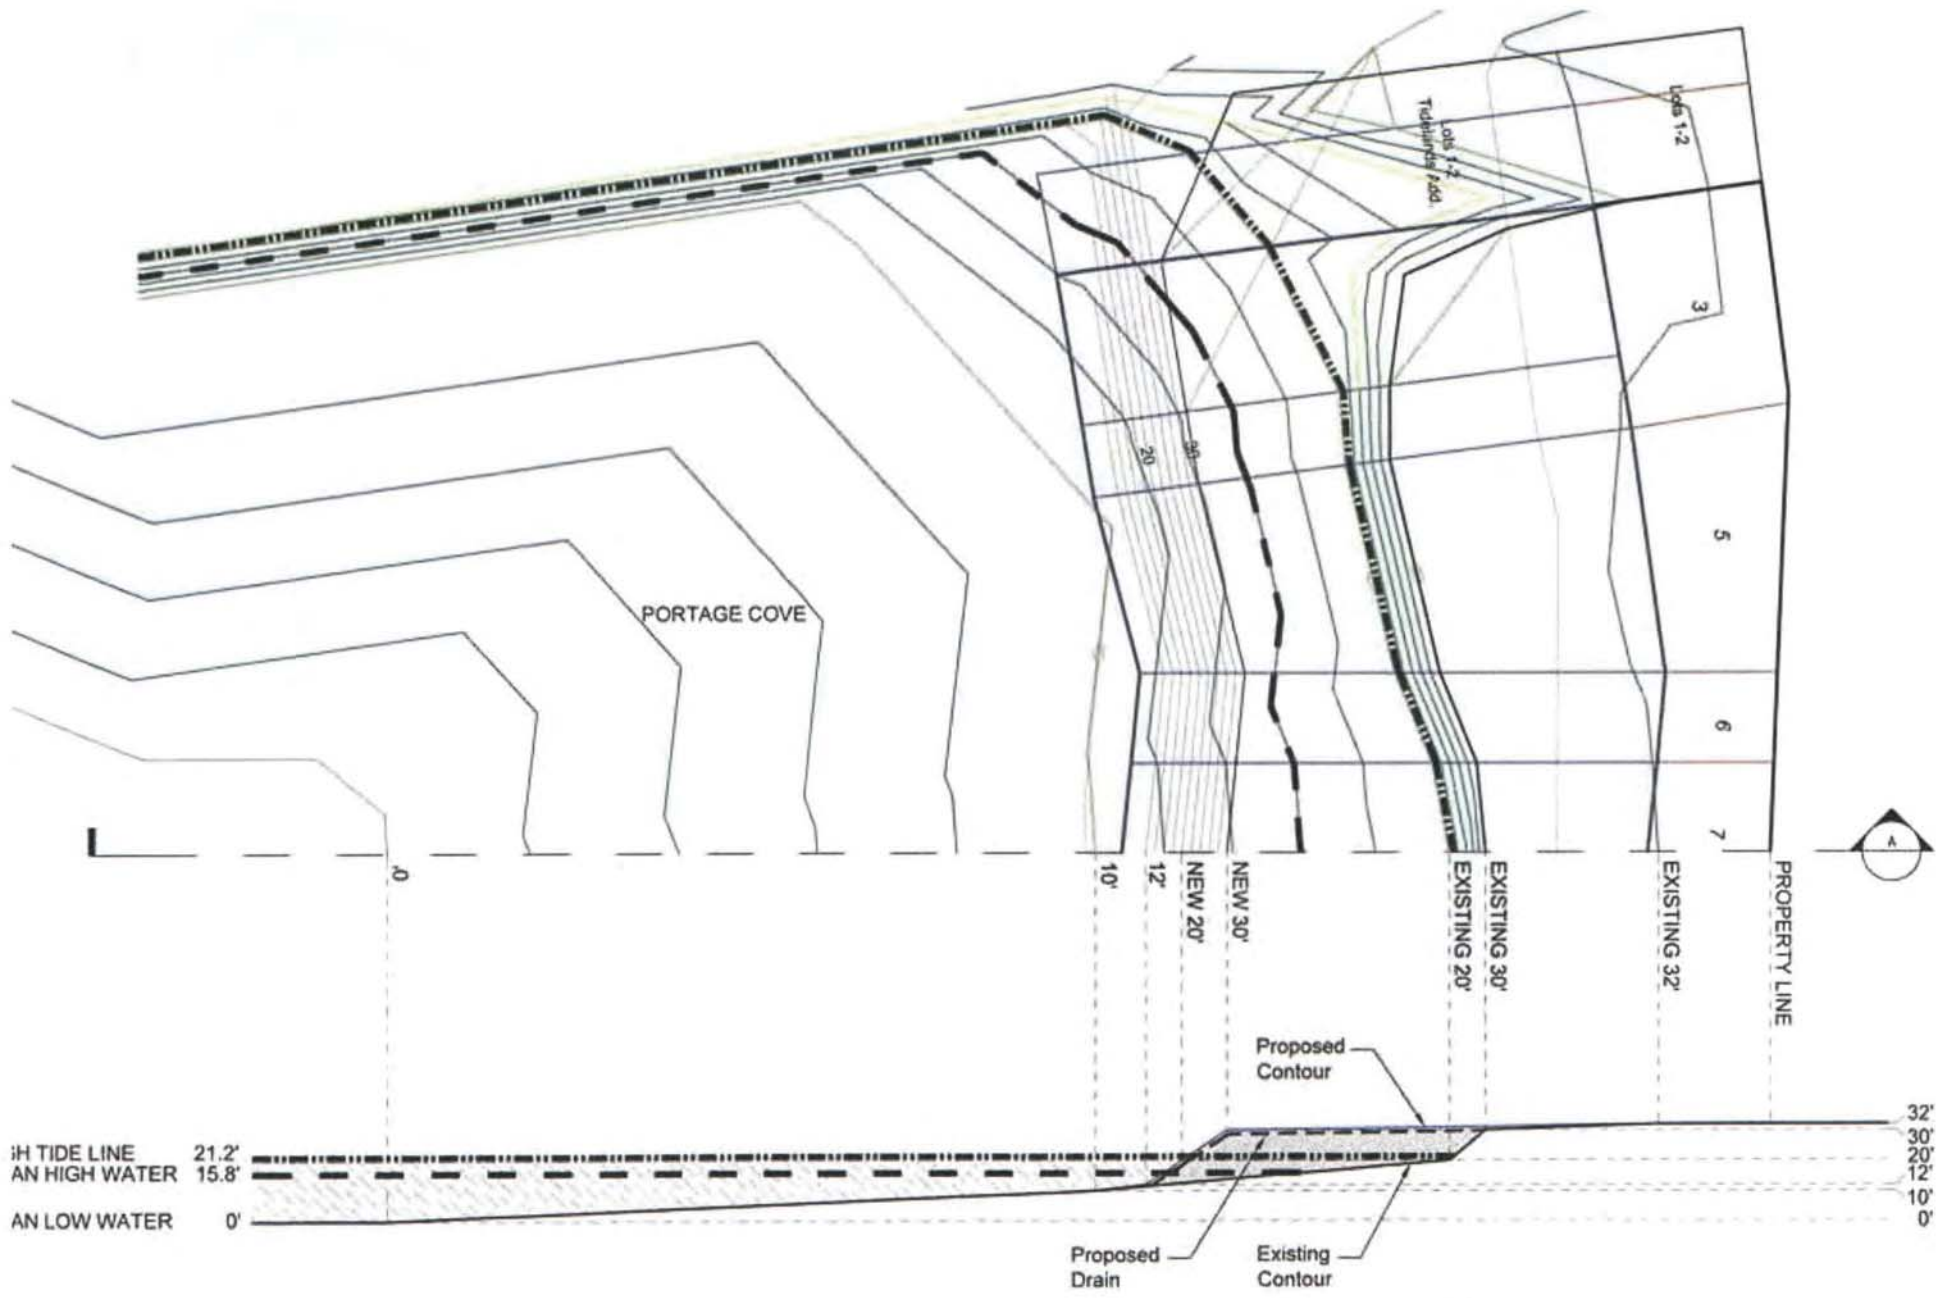Front Street Improvement Project
 Applicant: Front Street LLC
 At: Haines, Alaska
 Located in: Portage Cove
 Sheet 8 of 18



LEGEND

-  HIGH TIDE LINE (21.2')
-  MEAN HIGH WATER LINE (15.8')

Front Street Improvement Project
Application: Front Street LLC
At: Haines, Alaska
Located in: Portage Cove
Sheet 9 of 18