
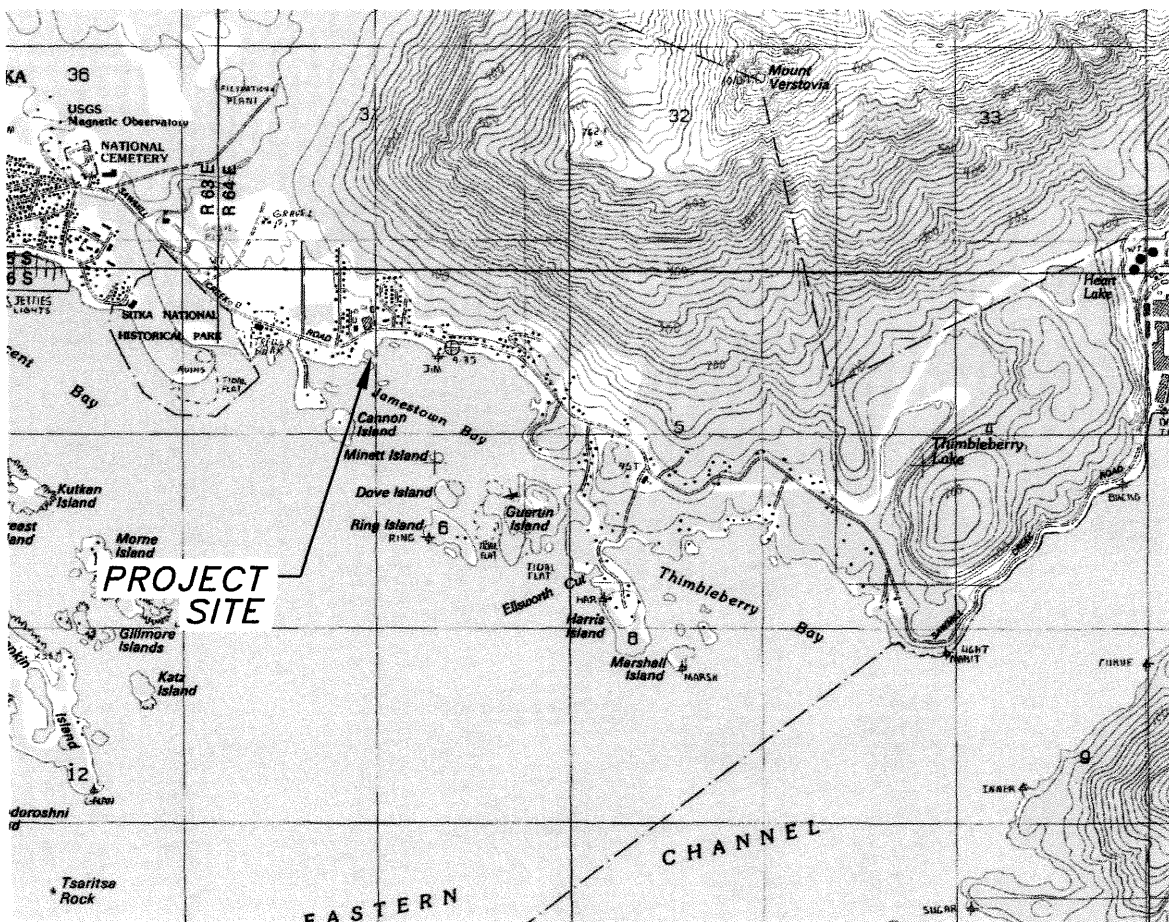


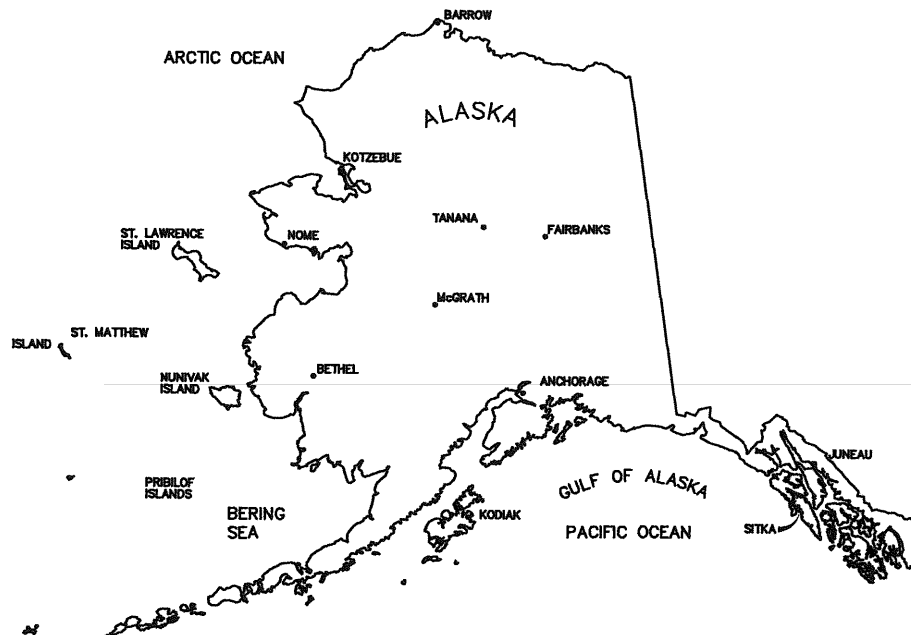

ALLEN MARINE HAUL OUT RAMP

VICINITY MAP

Applicant
ALLEN MARINE INC.
 1512 SAWMILL CREEK ROAD
 SITKA, AK 99835

AGENT:
R&M Engineering-Ketchikan
 355 Carlanna Lake Rd.
 Ketchikan, AK 99901
 Telephone: 907.255.7917

Date: 11/28/16
Sheet 1 of 7

Location: SITKA, AK
Water Body: JAMESTOWN BAY


LOCATED IN: T.56S., R.64E., SECTION 6
 LOCATED AT: 57°02'48"N, 135°17'54"W

LOCATED IN: T.56S., R.64E., SECTION 6
LOCATED AT: 57°02'48"N, 135°17'54"W




LOCATED IN: T.56S., R.64E., SECTION 6
 LOCATED AT: 57°02'48"N, 135°17'54"W

ALLEN MARINE HAUL OUT RAMP	
AERIAL PHOTO	
Applicant ALLEN MARINE INC. 161E SAWMILL CREEK ROAD SITKA, AK 99836	AGENT: R&M Engineering-Ketchikan 366 Carlanna Lake Rd. Ketchikan, AK 99901 Telephone: 907.256.7917
Date: 11/28/16 Sheet 3 of 7	Location: SITKA, AK Water Body: JAMESTOWN BAY

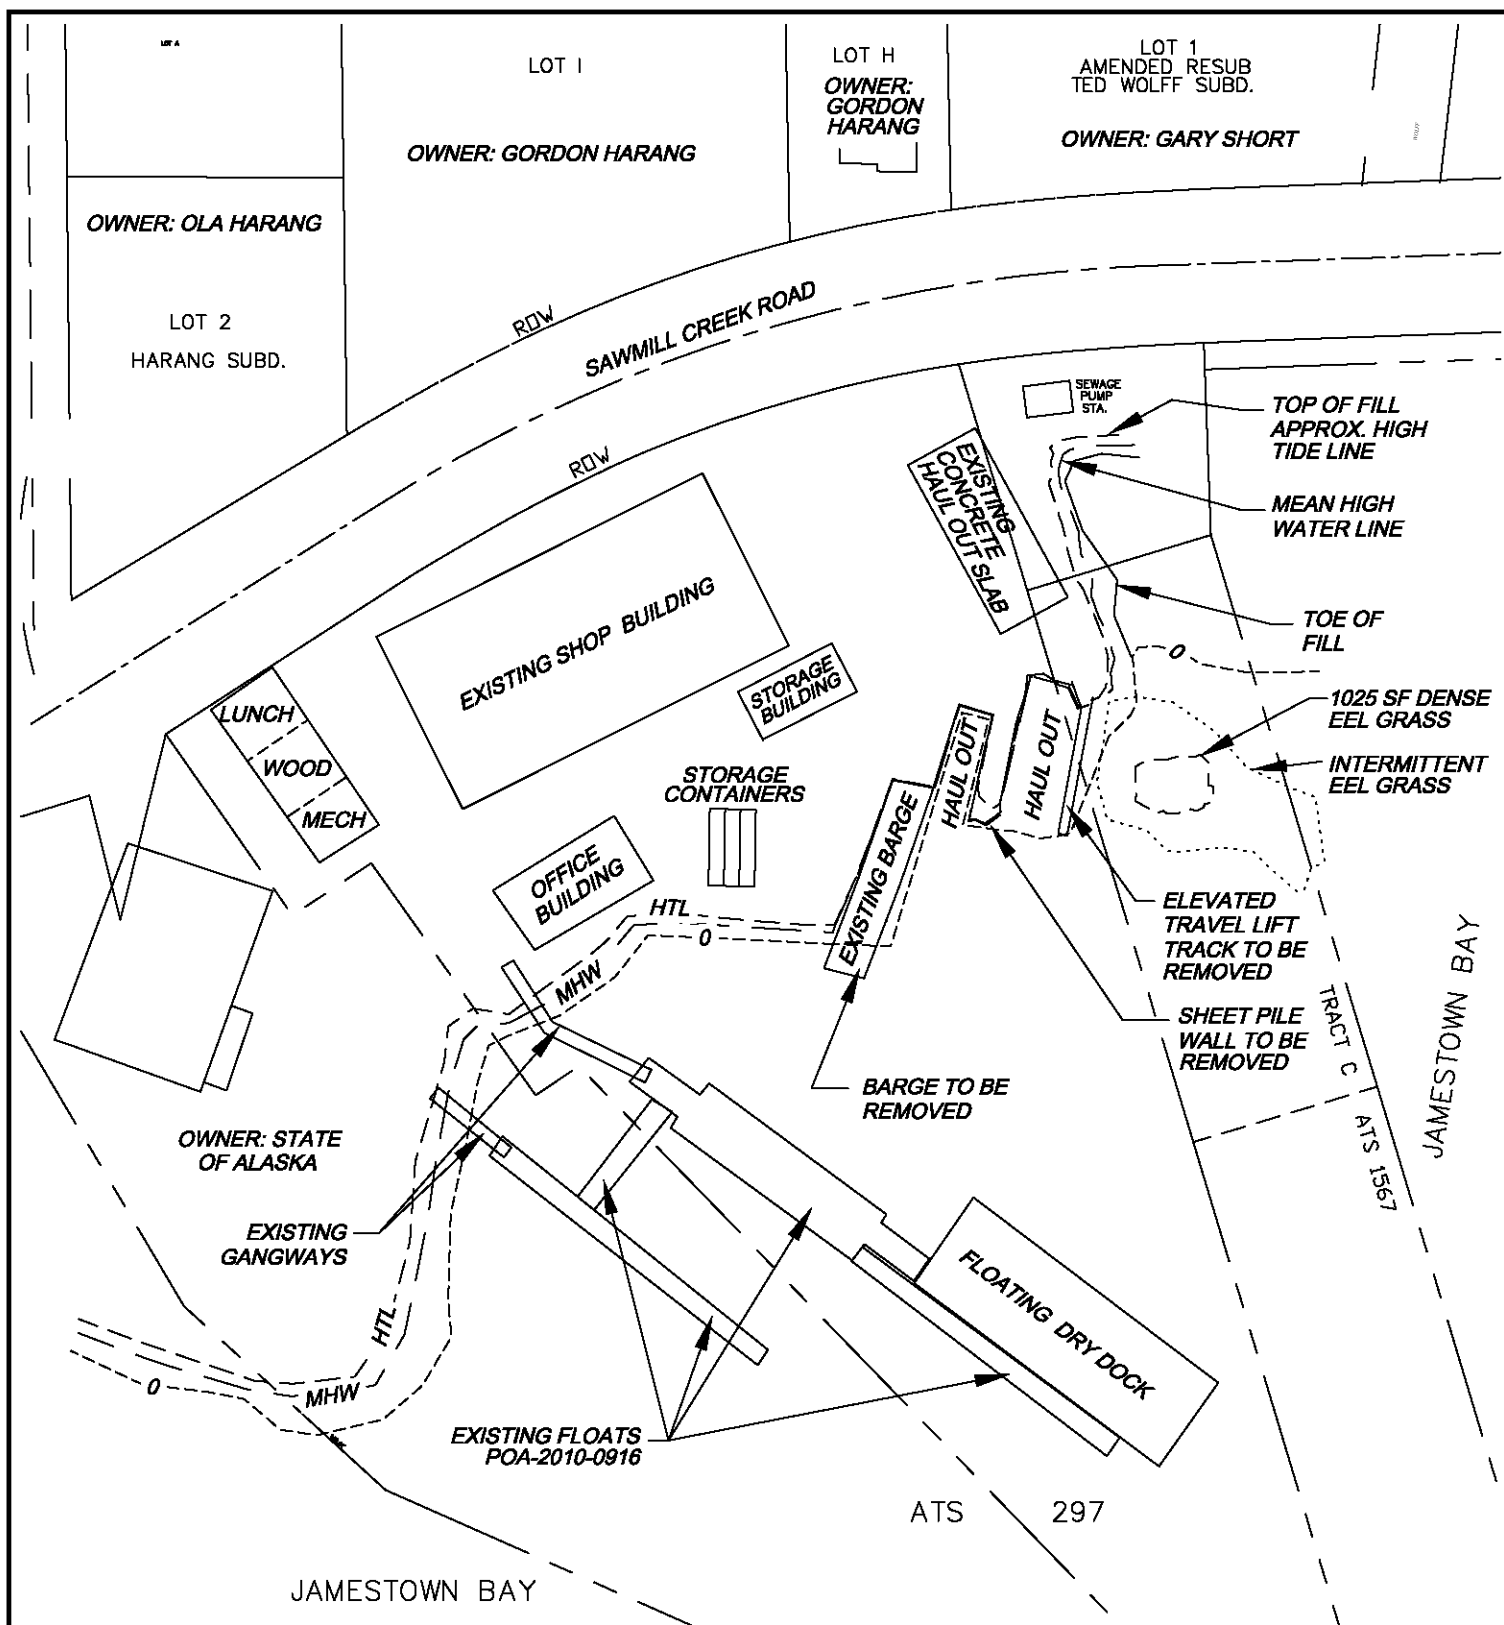


LOCATED IN: T.56S., R.64E., SECTION 6
LOCATED AT: 57°02'48"N, 135°17'54"W

ALLEN MARINE HAUL OUT RAMP	
EXISTING CONDITIONS / DEMOLITION PLAN	
Applicant ALLEN MARINE INC. 1512 SAWMILL CREEK ROAD SITKA, AK 99835	AGENT: R&M Engineering-Ketchikan 355 Carlianna Lake Rd. Ketchikan, AK 99901 Telephone: 907.255.7917
Date: 11/25/16 Sheet 4 of 7	Location: SITKA, AK Water Body: JAMESTOWN BAY

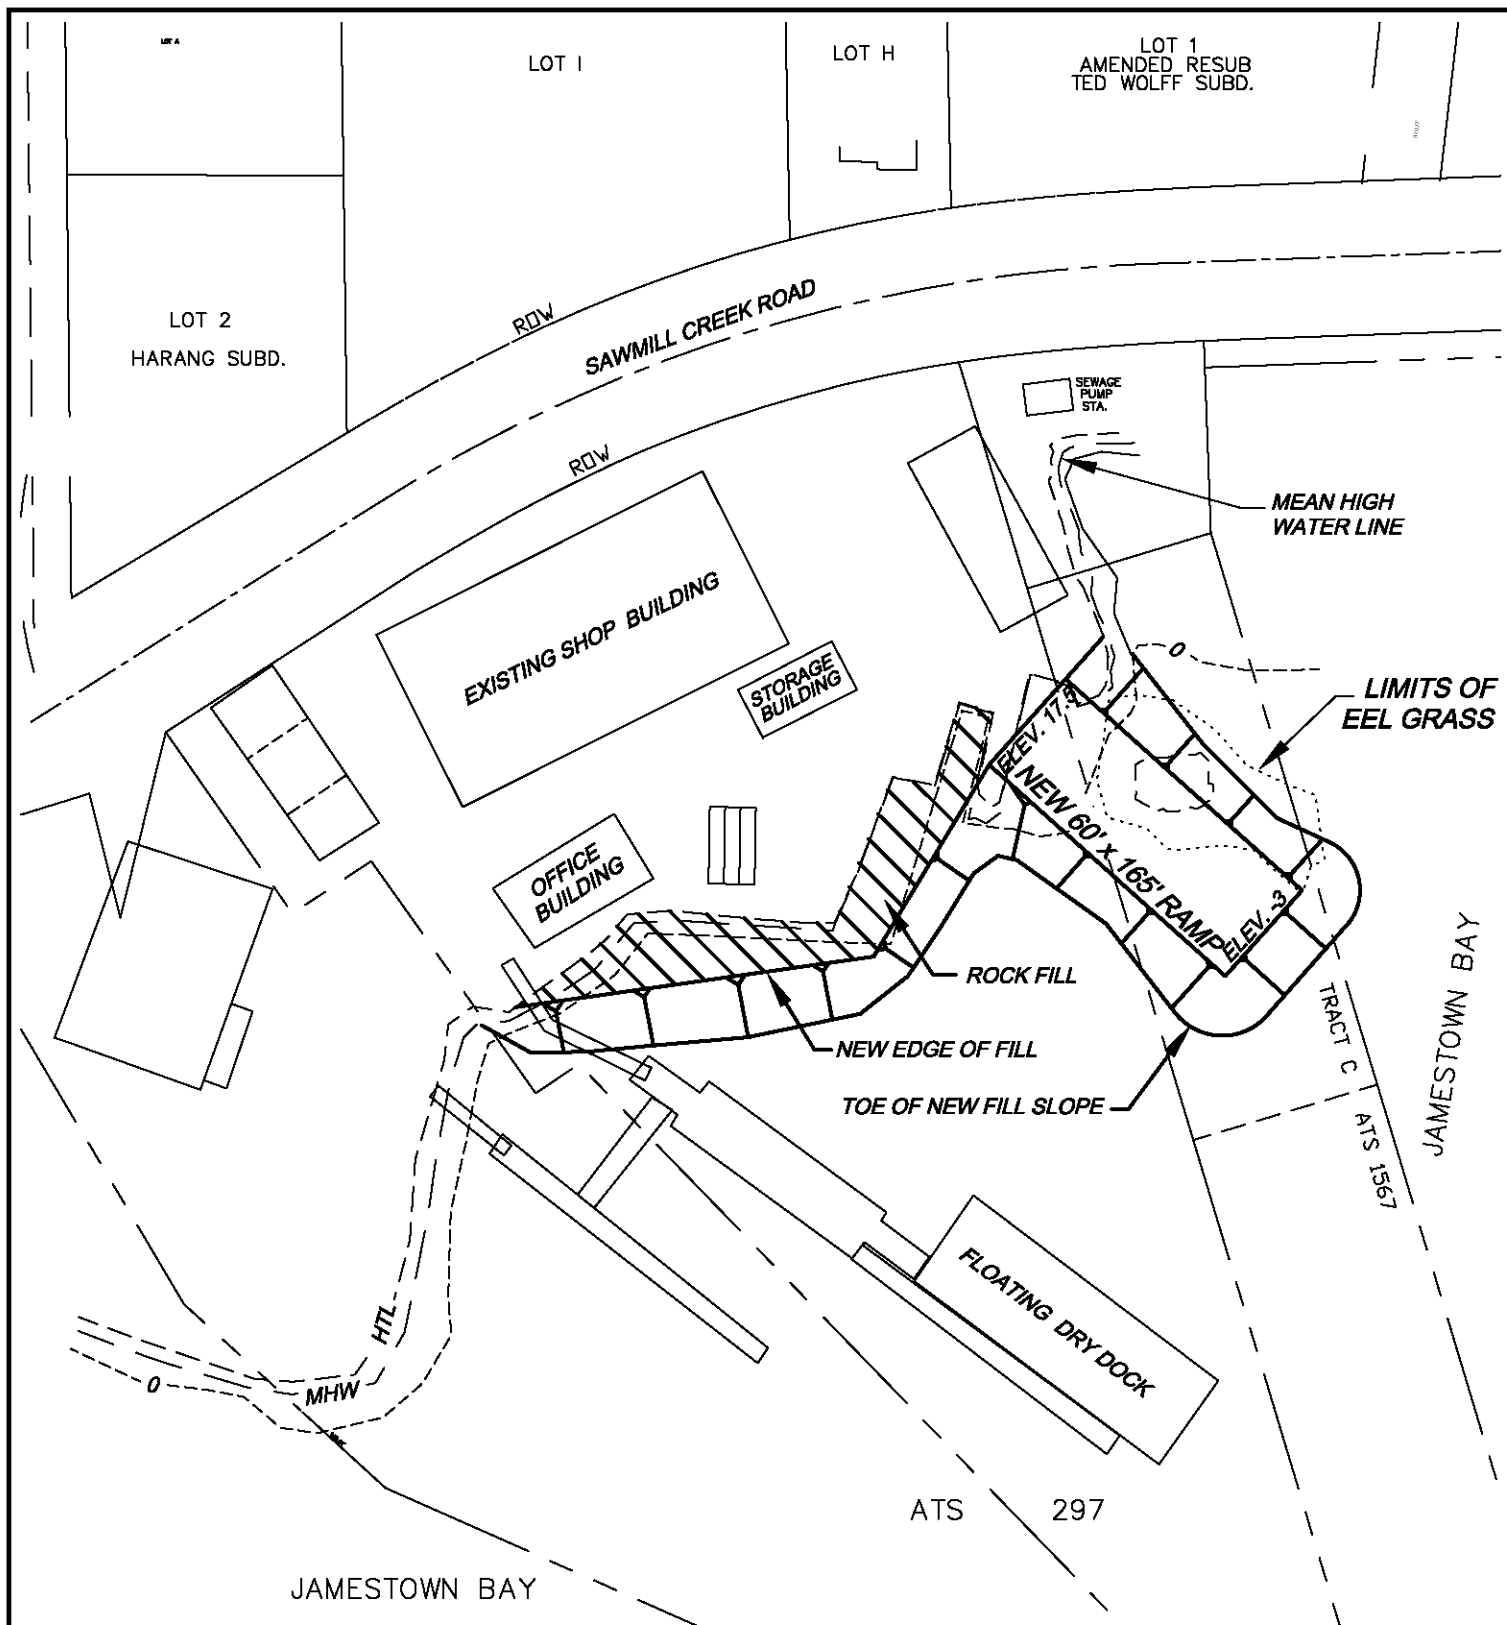


ALLEN MARINE HAUL OUT RAMP	
PROPOSED SITE PLAN	
Applicant ALLEN MARINE INC. 1512 SAWMILL CREEK ROAD SITKA, AK 99835	AGENT: R&M Engineering-Ketchikan 355 Carlianna Lake Rd. Ketchikan, AK 99901 Telephone: 907.255.7917
Date: 11/25/16 Sheet 5 of 7	Location: SITKA, AK Water Body: JAMESTOWN BAY

LOCATED IN: T.56S., R.64E., SECTION 6
 LOCATED AT: 57°02'48"N, 135°17'54"W

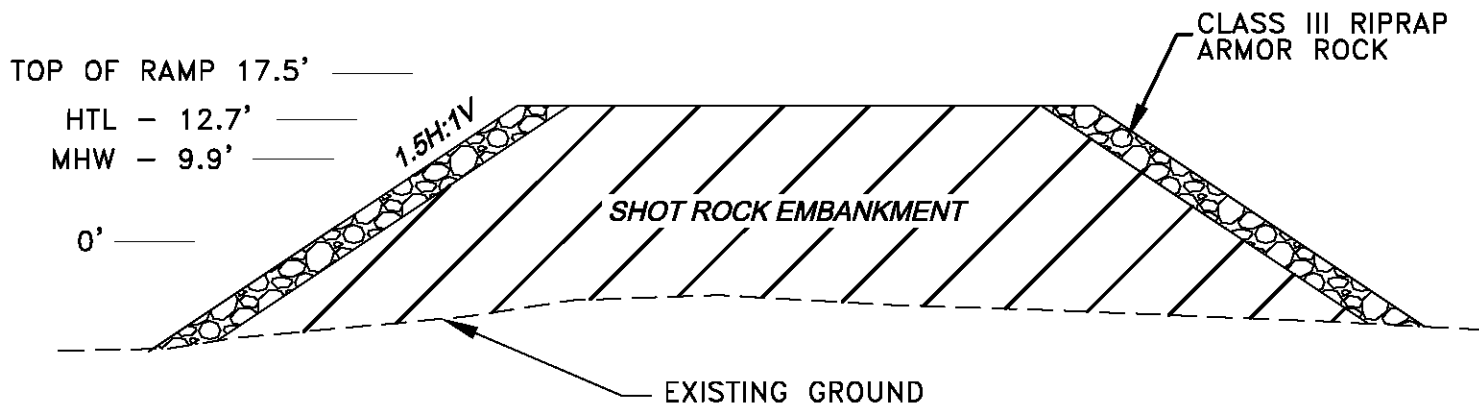

TYPICAL RAMP SECTION
1"=20'

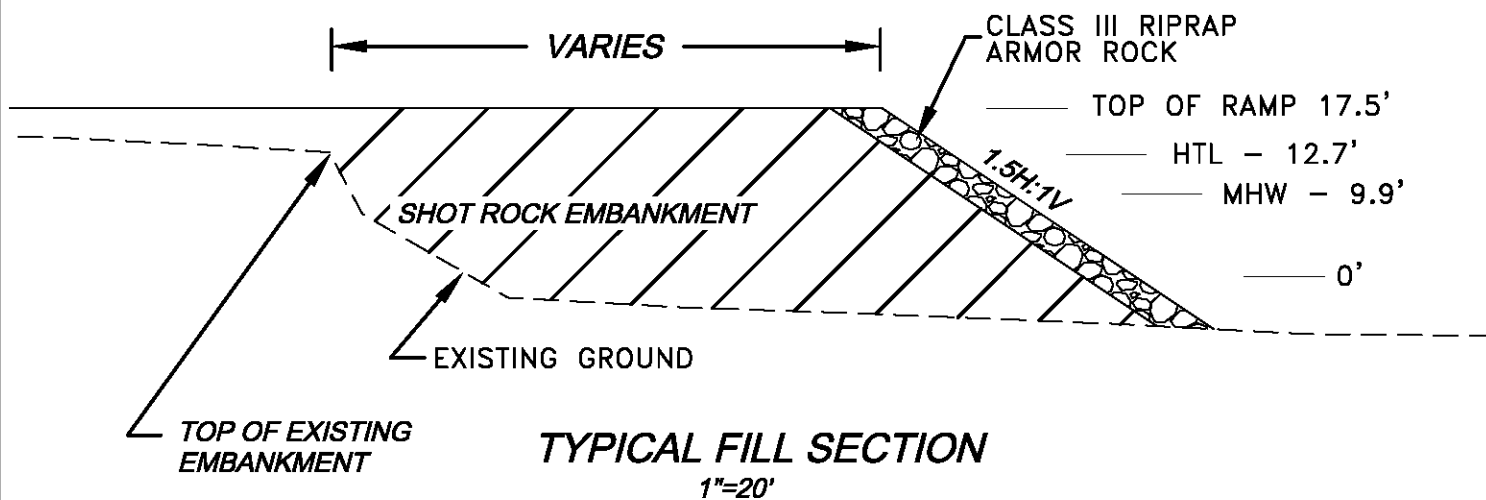

TYPICAL FILL SECTION
1"=20'

ALLEN MARINE HAUL OUT RAMP

PROPOSED SITE PLAN


Applicant
ALLEN MARINE INC.
1512 SAWMILL CREEK ROAD
SITKA, AK 99835

AGENT:
R&M Engineering-Ketchikan
355 Carlanna Lake Rd.
Ketchikan, AK 99901
Telephone: 907.255.7917

Date: 11/25/16
Sheet 6 of 7

Location: SITKA, AK
Water Body: JAMESTOWN BAY

LOCATED IN: T.56S., R.64E., SECTION 6
LOCATED AT: 57°02'48"N, 135°17'54"W

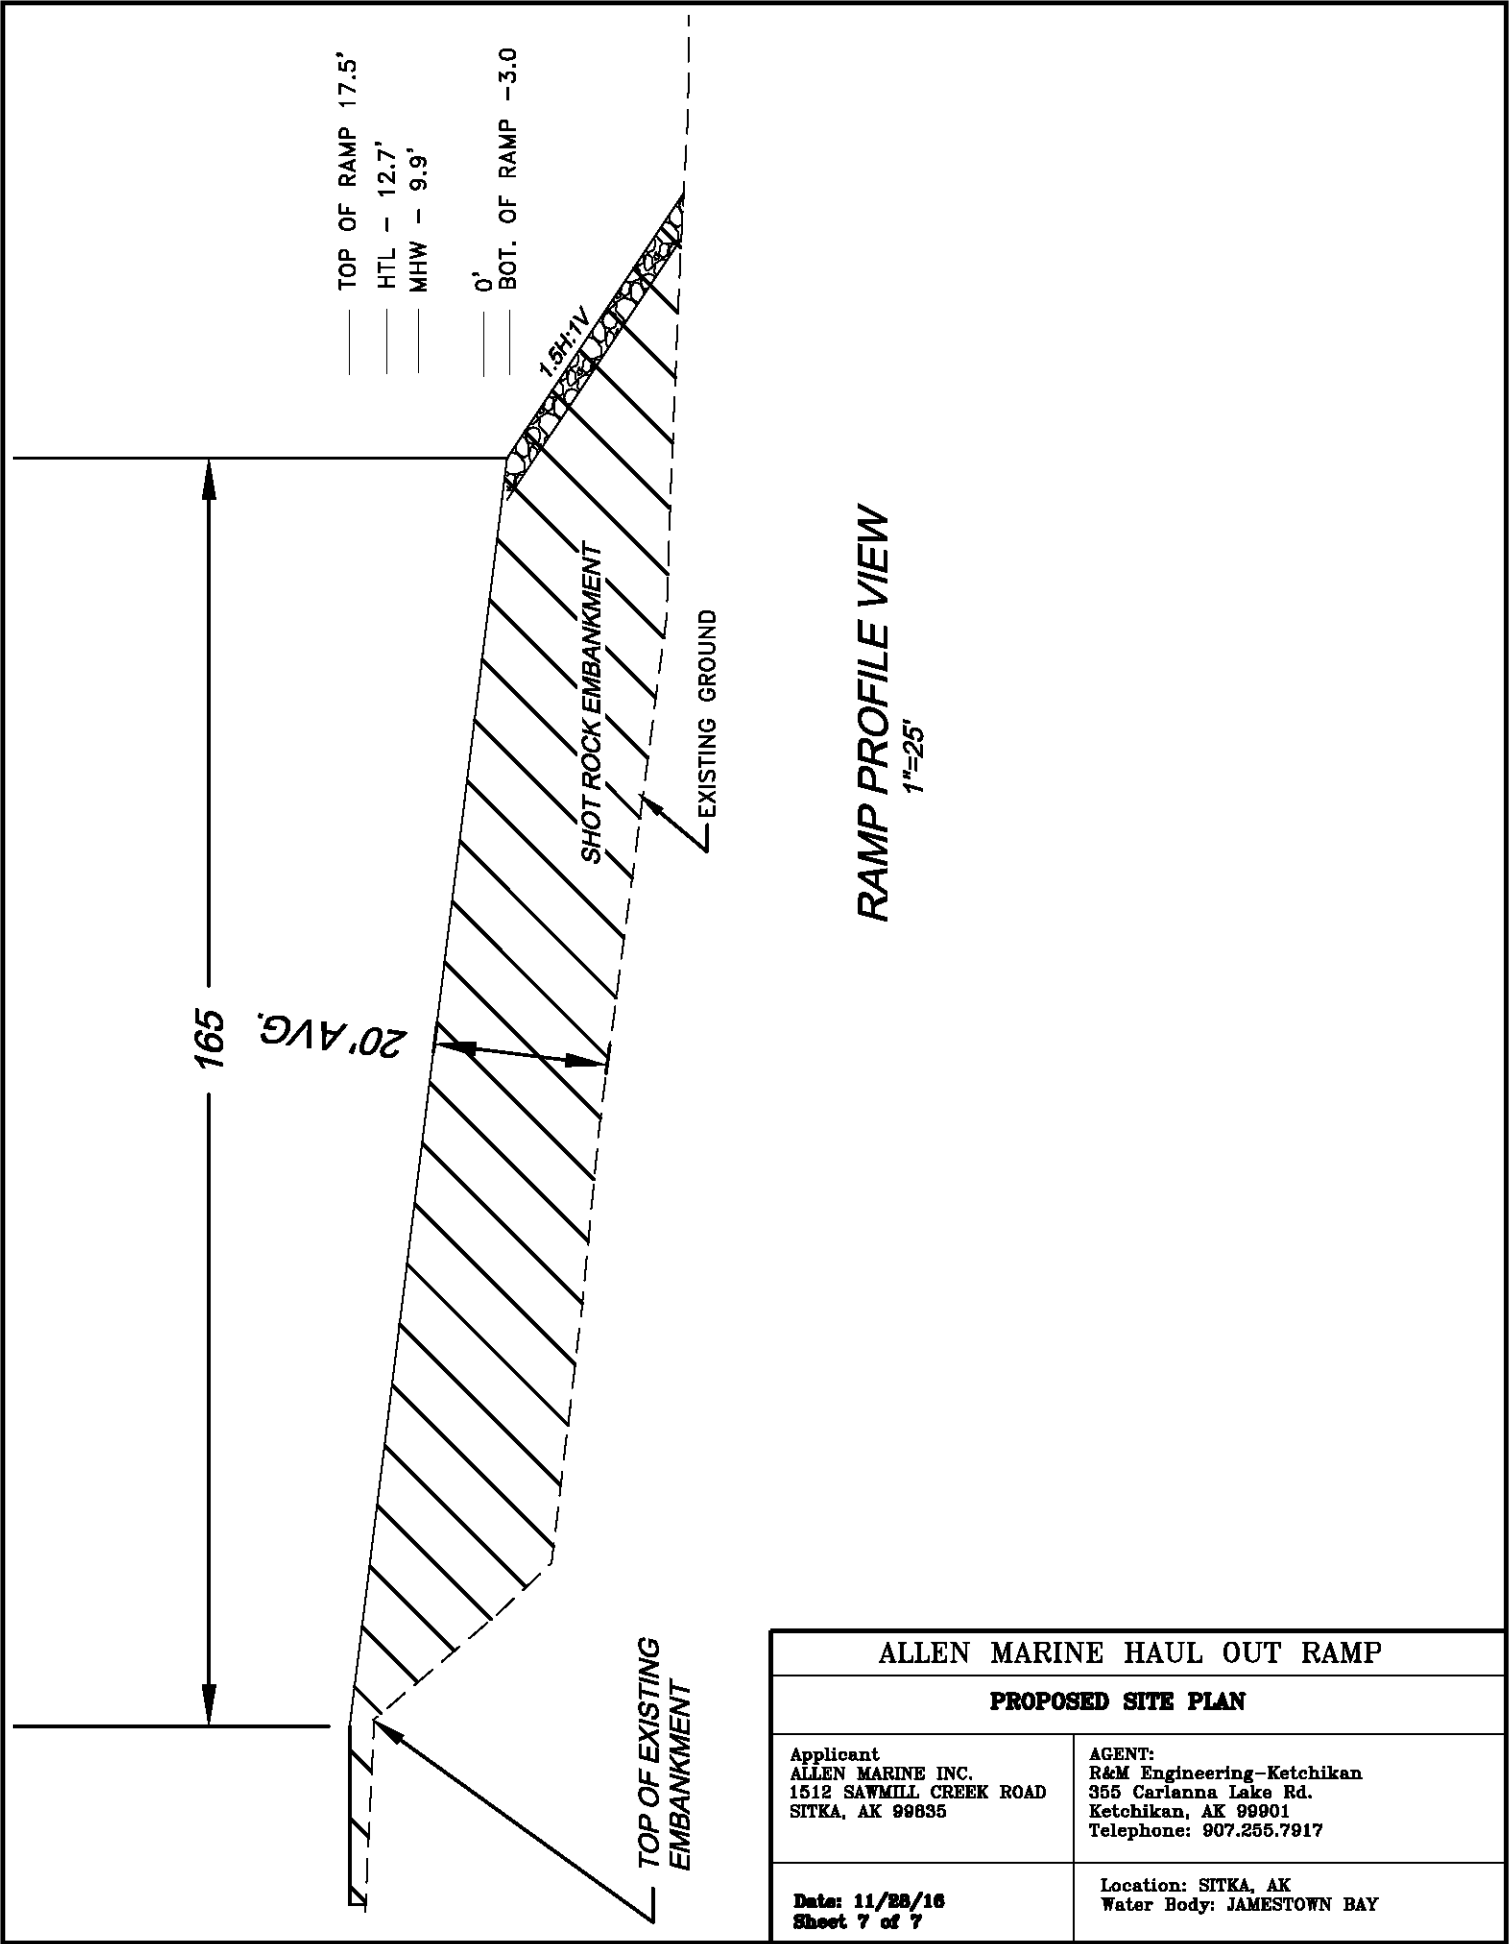

ALLEN MARINE HAUL OUT RAMP	
PROPOSED SITE PLAN	
Applicant ALLEN MARINE INC. 1512 SAWMILL CREEK ROAD SITKA, AK 99835	AGENT: R&M Engineering-Ketchikan 355 Carlanna Lake Rd. Ketchikan, AK 99901 Telephone: 907.255.7917
Date: 11/28/16 Sheet 7 of 7	Location: SITKA, AK Water Body: JAMESTOWN BAY